



PUBLIC WORKS & GOVERNMENT SERVICES CANADA

30T KONE CRANE PAINTING - PROJECT No.: R.090380.001

AND

150T KRUPP CRANE PAINTING - PROJECT No.: R.090381.001

SHEET #	DESCRIPTION
01	KEY PLAN & SITE PLAN
02	30T KONE ELEVATIONS
03	150T KRUPP ELEVATIONS

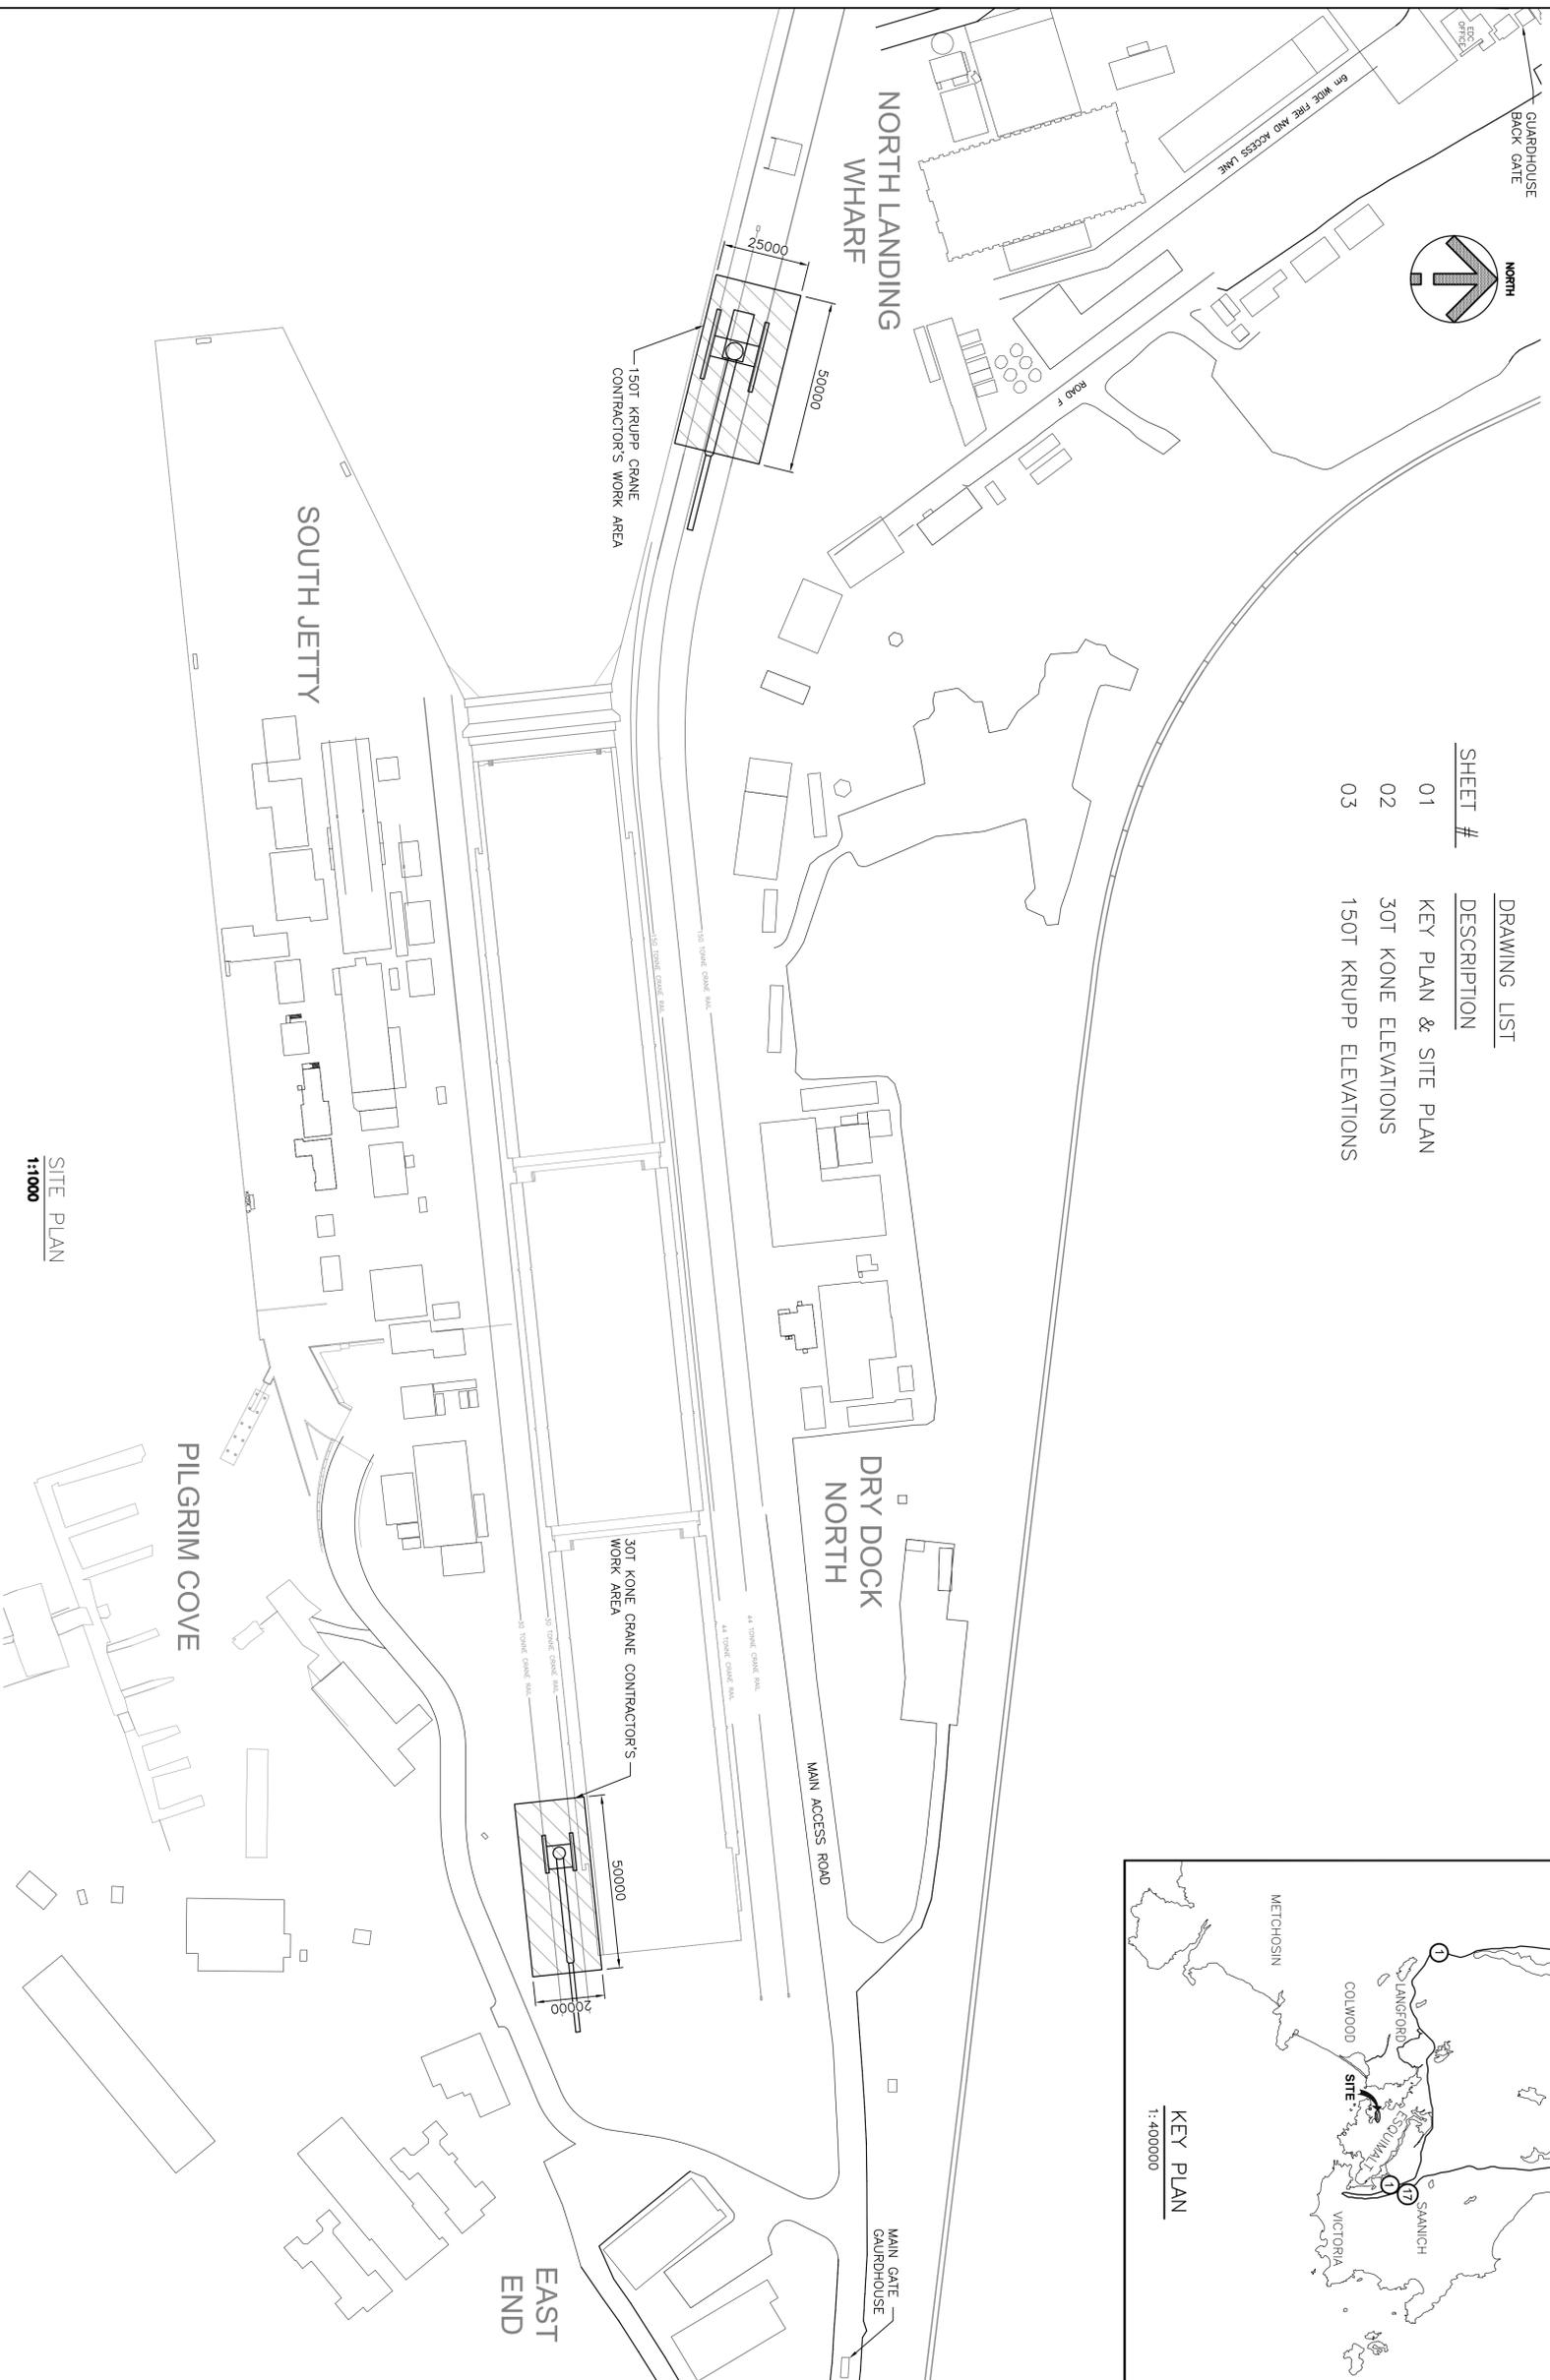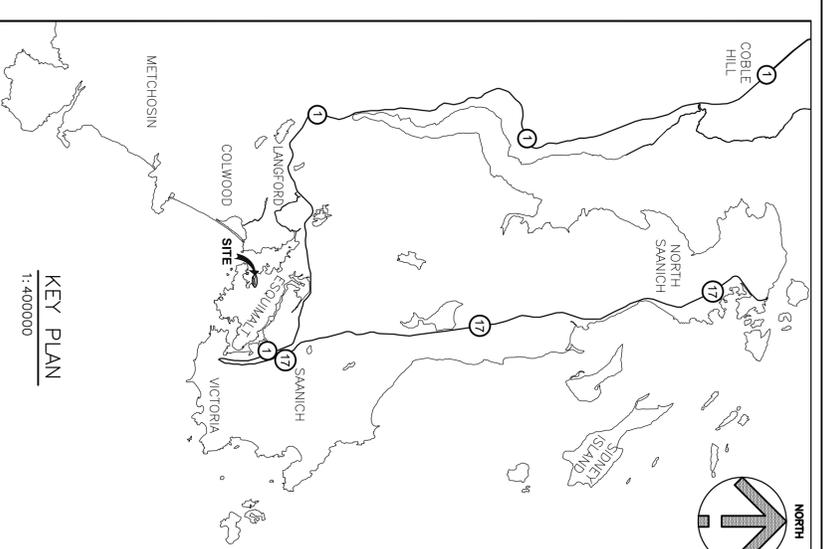

0 10 20 30 40 50 60 70 80 90 100mm

SITE PLAN
1:1000



Public Works and
Government Services
Canada
REAL PROPERTY SERVICES
Pacific Region
SERVICES IMMOBILIERS
Région de Pacifique

HEROLD ENGINEERING LIMITED
Consulting Engineers
3191-012

Revisión/ Revision	Description/Description	Por/Date
0	ISSUED FOR PERMITS	2017/01/13
1	ISSUED FOR REVIEW	2017/01/13
2	ISSUED FOR TENDER	2017/01/26
3	ISSUED FOR ADDENDUM	2017/06/21
4		
5		

Client/Client
ESQUIMALT DRY DOCK GRAVING DOCK
825 ADMIRALS ROAD
ESQUIMALT, B.C., V9A 2P1

Project Title/Titre du projet
30T KONE AND 150T KRUPP CRANE PAINTING

Consultant Signature only
Designed by/Concepté par
TMV
Drawn by/Dessiné par
ADS
Project Manager/Administrateur de projet
JON SIRKA
Professional Architectural and Engineering Services
Certificadora Regional, Services d'architectural et de génie, TRSQC

Drawing Title/Titre du dessin
KEY PLAN & SITE PLAN

Project No./N ^o du projet	Sheet/Feuille	Revision No./No. de Révision
R.090380.001 AND R.090381.001	01 OF 03	3