

- LEGEND / LÉGENDE**
- EXISTING BUILDINGS / ÉDIFICES EXISTANTS
 - DREDGING AREAS / ZONE DE DRAGAGES
 - ELECTRICAL POLE / POTEAU D'ÉLECTRICITÉ
 - BENCHMARK / BORNE DE RÉPÈRE
 - HORIZONTAL CONTROL / RÉPÈRE HORIZONTAL
 - WOODED AREA / RÉGION BOISÉE
 - ARMOUR STONE / PIERRE DE PROTECTION
- SOUNDINGS BELOW CHART DATUM - ELEVATIONS MAY BE DIFFERENT THAN SHOWN / SONDAGE AU-DESSOUS DU ZÉRO DES CARTES - ÉLEVATIONS PEUVENT ÊTRE DIFFÉRENTES QUE MONTRÉES
- SOUNDINGS ABOVE CHART DATUM - ELEVATIONS MAY BE DIFFERENT THAN SHOWN / SONDAGE AU-DESSUS DU ZÉRO DES CARTES - ÉLEVATIONS PEUVENT ÊTRE DIFFÉRENTES QUE MONTRÉES

- NOTES / NOTES**
- EXISTING PLAN AND SECTIONS ARE APPROXIMATE ONLY. THE ACTUAL CONSTRUCTION CONFIGURATION AND DETAILS MAY DIFFER THAN SHOWN. CONTRACTOR IS ADVISED TO VISIT THE SITE TO FAMILIARIZE WITH SITE CONDITIONS AND EXISTING CONSTRUCTION DETAILS PRIOR TO SUBMITTING A BID.
 - CONTRACTOR TO DETERMINE SUITABILITY OF ALL ACCESS STRUCTURES FOR INTENDED LOADS. ENSURE NO PART OF STRUCTURES ARE SUBJECT TO LOADS THAT WILL ENDANGER ITS SAFETY OR CAUSE DAMAGE.
 - CONDUITS, POWER POLES AND ELECTRICAL COMPONENTS TO BE REMOVED IN AREAS OF WORK.
 - CONTAINMENT CELL BERM'S TO BE CONSTRUCTED WITH EXISTING MOUND OF EARTH AND MATERIAL WITHIN CONTAINMENT CELL LIMITS. ANY EXCESS MATERIAL WILL BE TRANSPORTED TO LOGGIES PIT.

SURVEY NOTES

SURVEY PARTY CHIEF: C. RICHARD
SURVEY VESSEL: MIRAMICHI SURVEYOR
SURVEY DATE(S): AUGUST 18, 2016

SOUNDER TYPE: ROSS SWEEP SYSTEM
SOUNDER SETTINGS: N/A
DEPTH GATE USED: N/A
POSITIONING SYSTEM: TRIMBLE R7
LAND SURVEY POSITION BY: TRIMBLE R7
RAW DATA FILE(S): LOC231MX.ZIP
CAD DRAWING FILE(S): LOC231A.DWG


TIDAL REDUCTION SCHEME: REF. TO CHS BM BOLT, (MACHINED CENTRE POINT IN STAINLESS STEEL BOLT SET IN THE TOP OF CONCRETE BASE OF WHARF LIGHT) ELEVATION +3.558m ABOVE CHART DATUM.

OFFICE PROCESSOR: C. RICHARD
DATE OF PROCESSING: AUGUST 19, 2016

MODE OF PLOTTING: AVERAGE DEPTHS
MATRIX CELL SIZE: 1.2m X 3.0m

HORIZONTAL CONTROL POINTS: UTM NAD83 Zone 20 (1989 adjustment)

PT. NAME	EASTING	NORTHING	CD ELEV	DESCRIPTION
INFORMATION	352517.081	5188395.036	+2.685	PWSC CONTROL
TBM	N/A	N/A	+2.260	PWSC BENCHMARK
BOLT	N/A	N/A	+3.558	PWSC BENCHMARK
90B9011	N/A	N/A	+2.210	CHS BM (UNSTABLE)

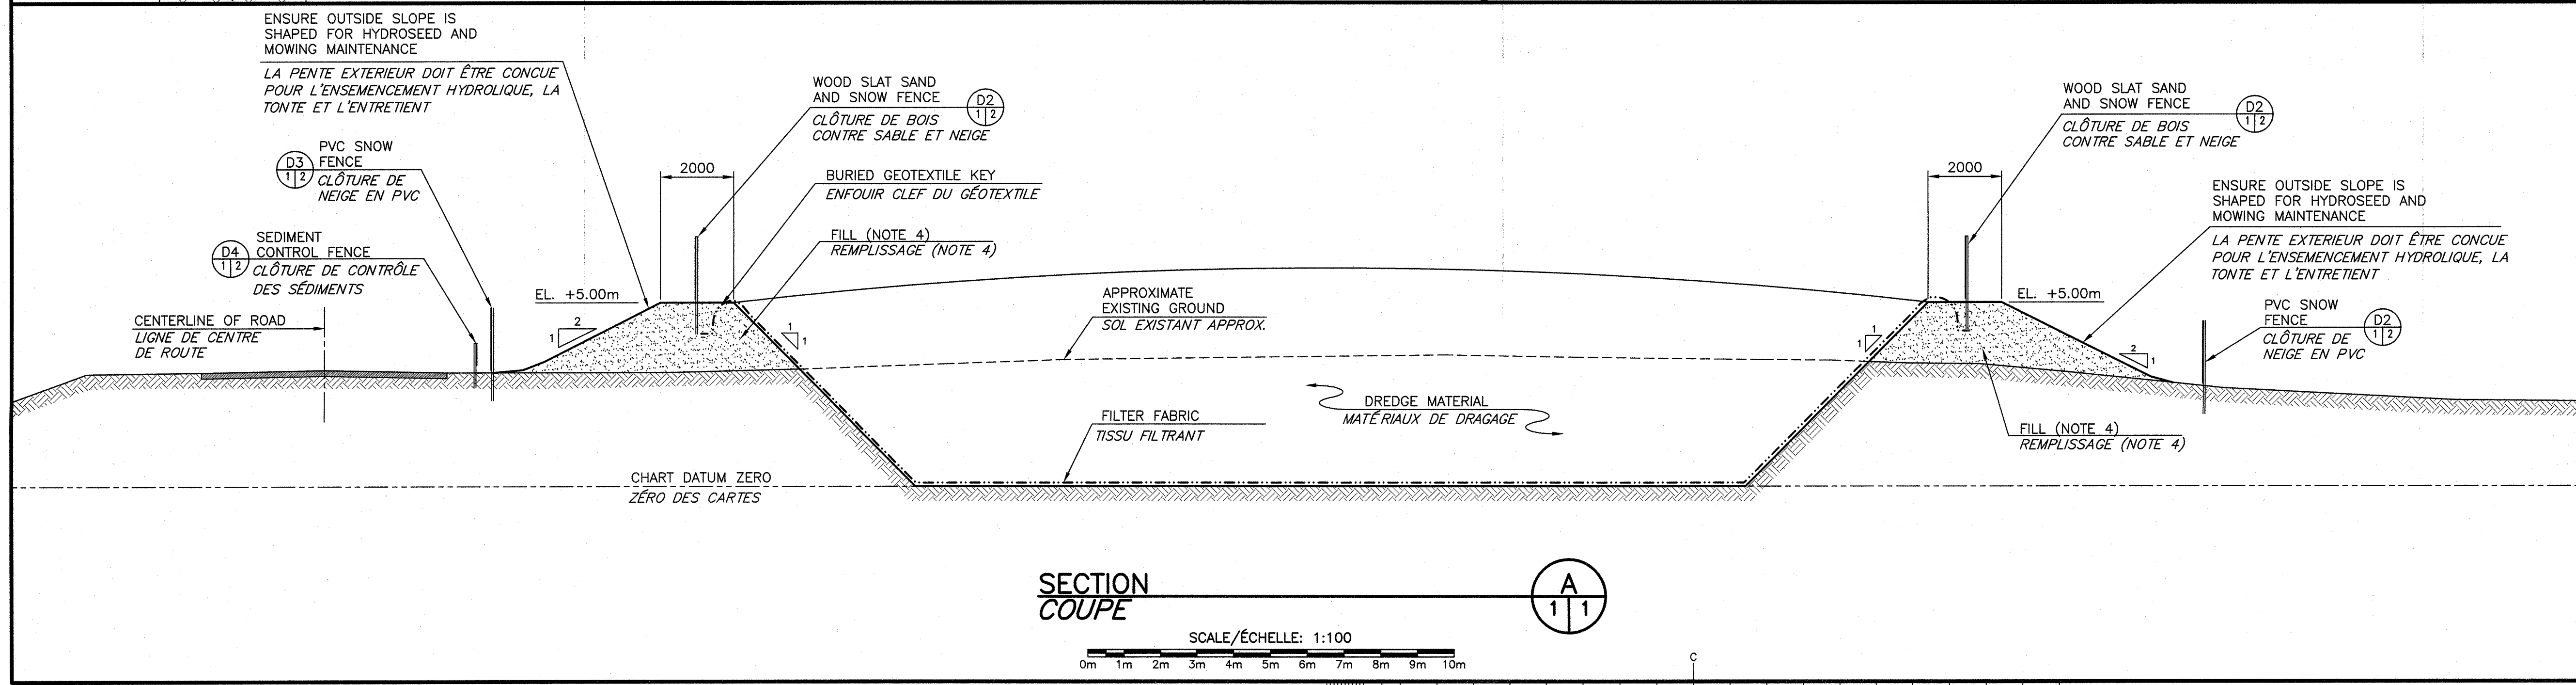

Public Works and Government Services Canada / Travaux Publics et Services gouvernementaux Canada

HARBOUR DREDGING / DRAGAGE DU HAIRE

LOGGIECROFT
COMITÉ DE KENT COUNTY

SITE PLAN AND SECTION / PLAN DU SITE ET COUPE

designed	conçu
S. DOIRON	

date	drawn	designed
JULY / JUILLET 2017	L. RIOUX	

date	approved
JULY / JUILLET 2017	

2017/07/18

PWSC Project Manager / Administrateur de projet IPSGC

project number / no. du projet: **R.082535.001**

drawing no. / no. du dessin: **M1 of/de M2**

E-DRM/GDO-E: 545081 Version 1