


ELEVATION

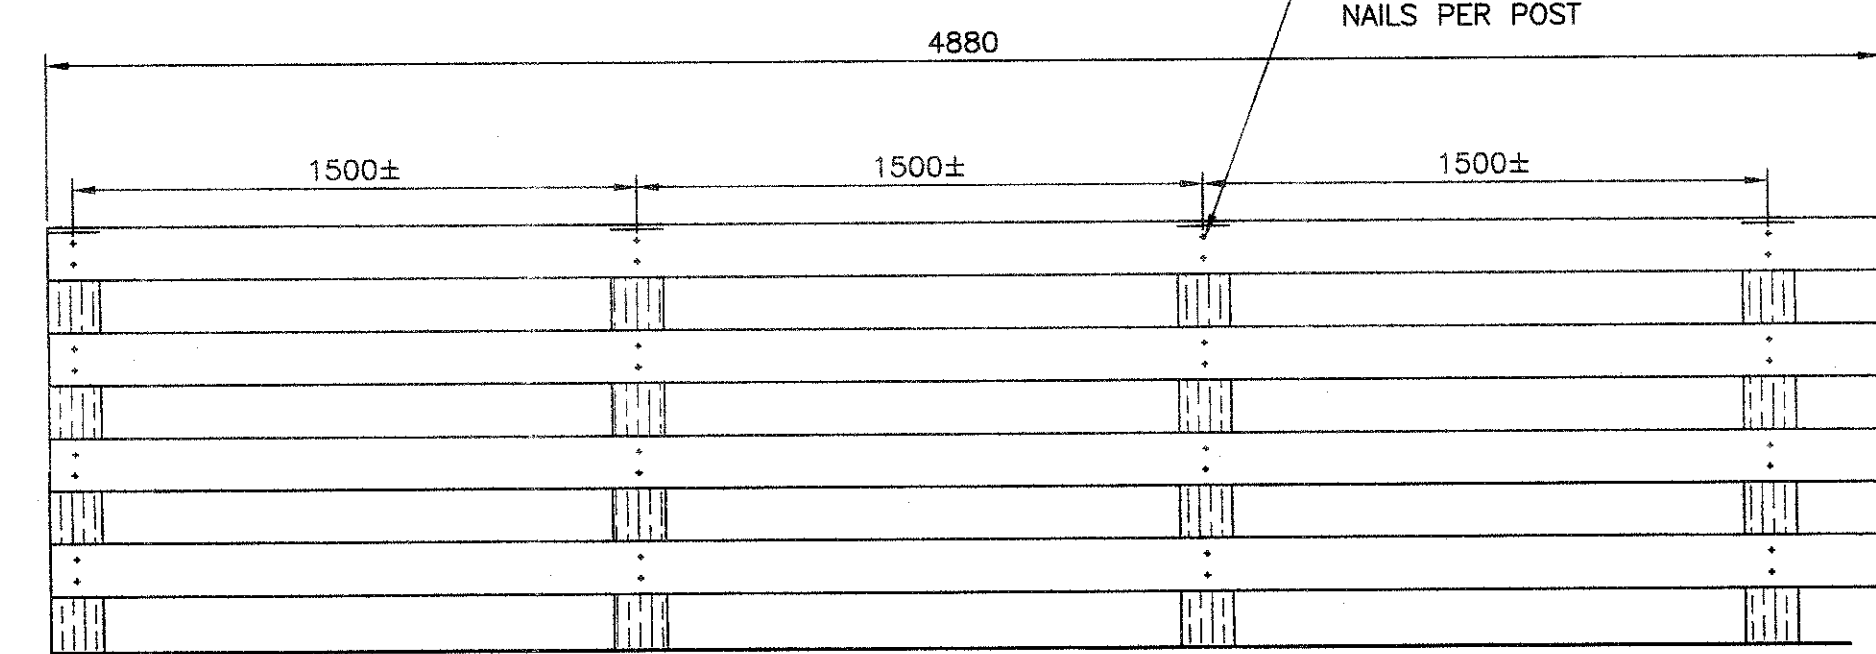


ELEVATION AND SECTION:  
WOOD FENCE AND WALL

1  
C14C14

SCALE : 1:20

0mm 500mm 1000mm 1500mm 2000mm 2500mm

SECTION

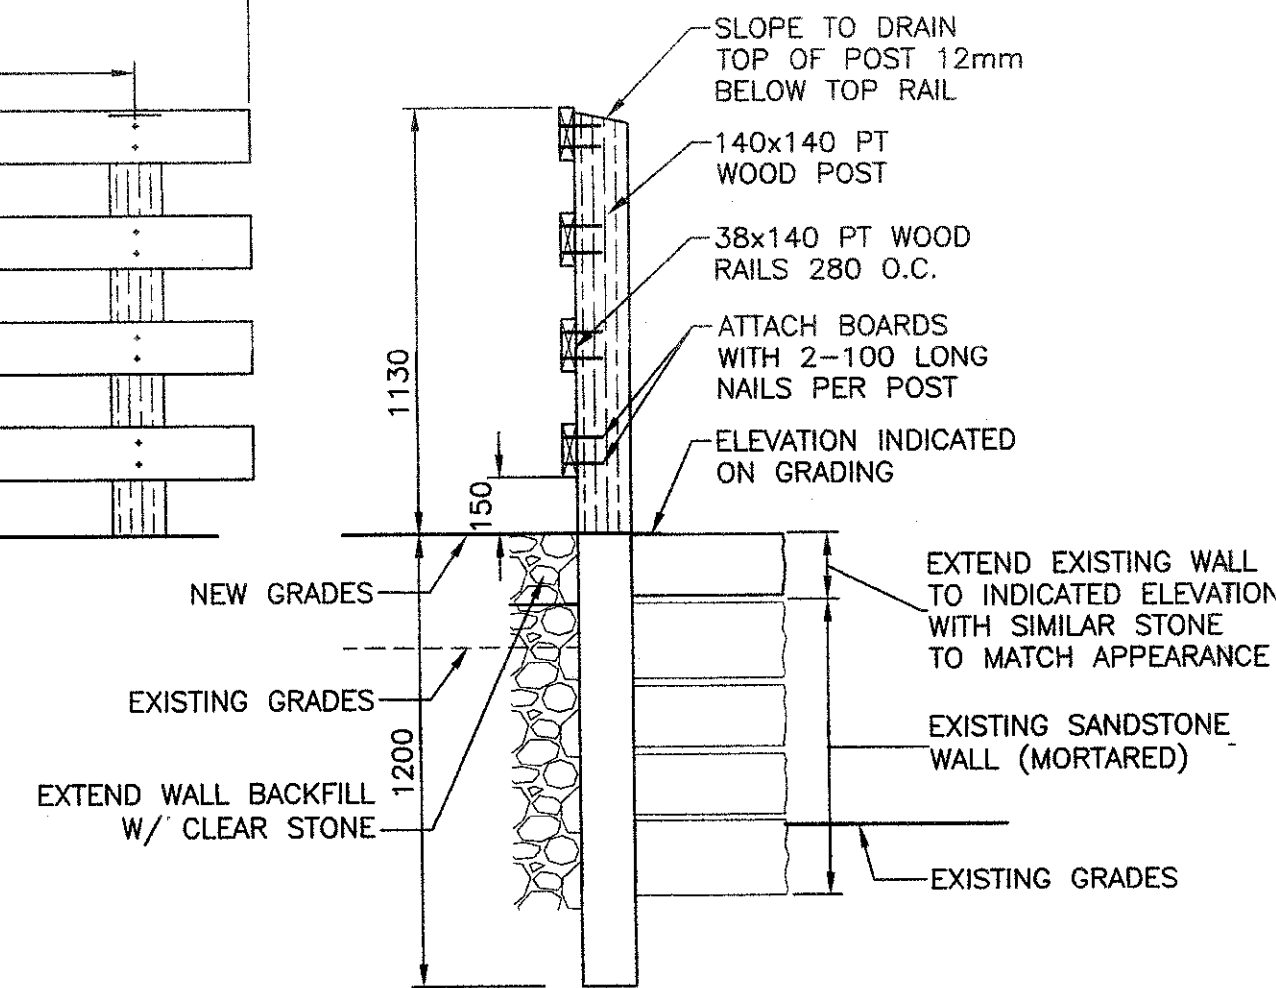


SECTION: TYPICAL  
TRAFFIC BOLLARD

2  
C14C14

SCALE : 1:20

0mm 500mm 1000mm 1500mm 2000mm 2500mm

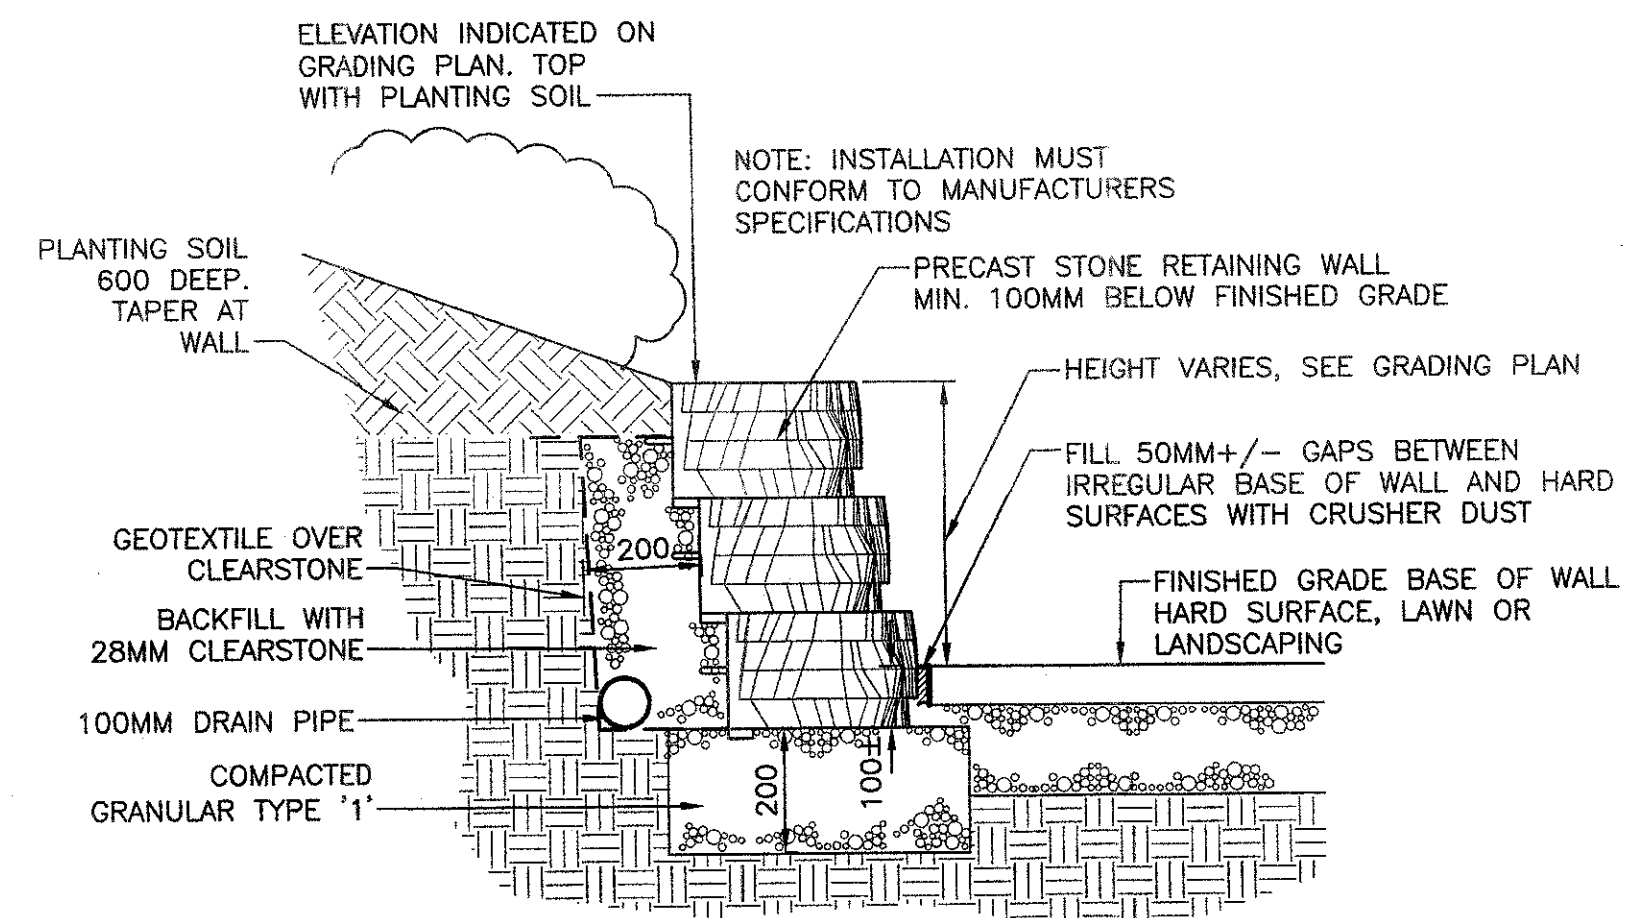


SECTION:  
UNIT BLOCK WALL

3  
C14C14

SCALE: NTS

ELEVATION

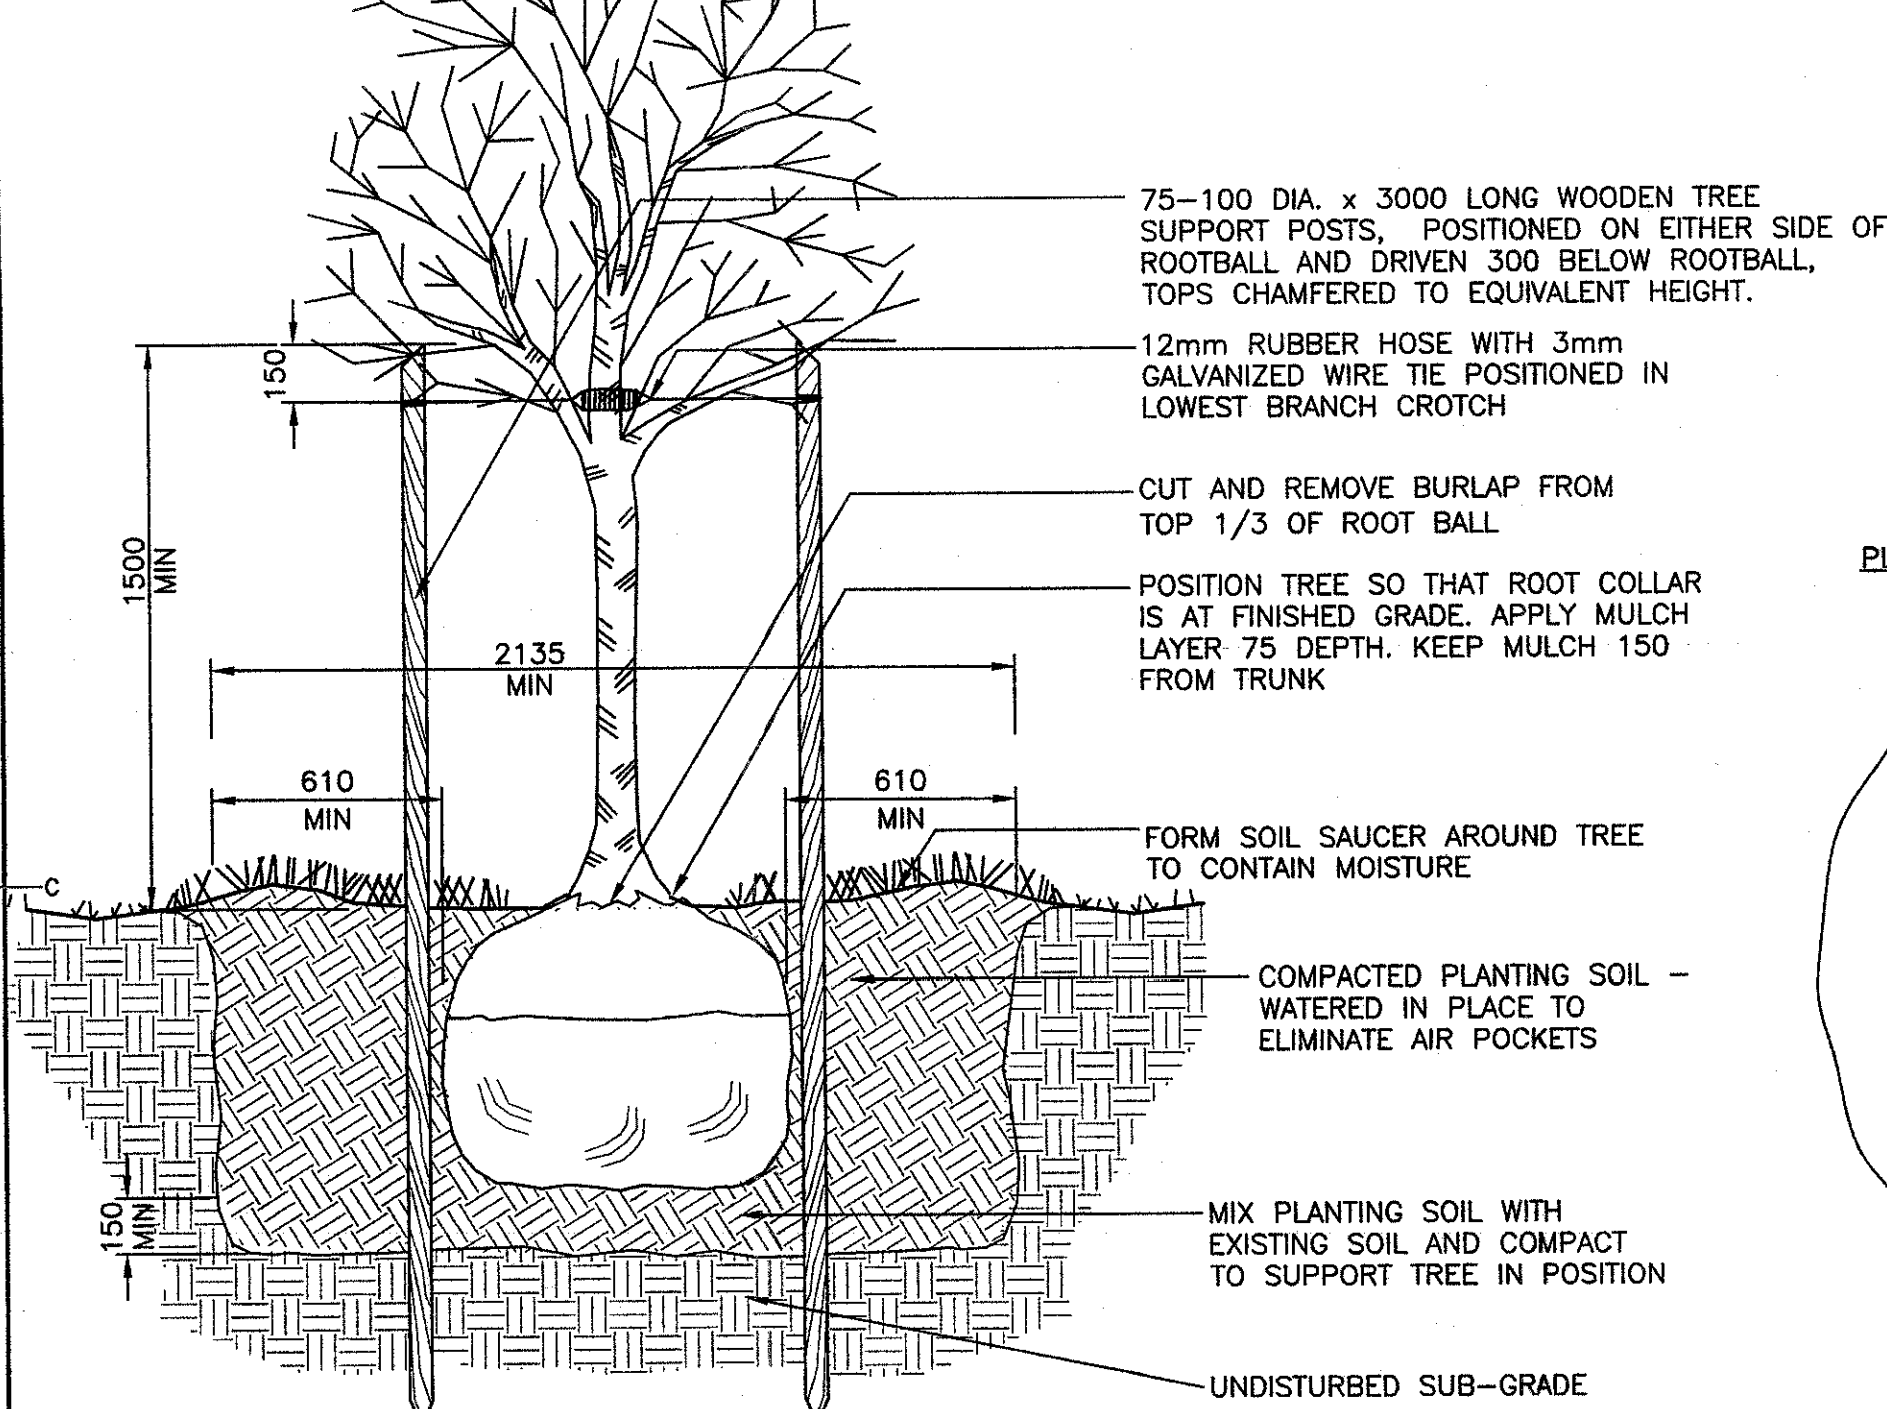


SECTION:  
DECIDUOUS TREE PLANTING

6  
C14C14

SCALE : 1:20


0mm 500mm 1000mm 1500mm 2000mm 2500mm

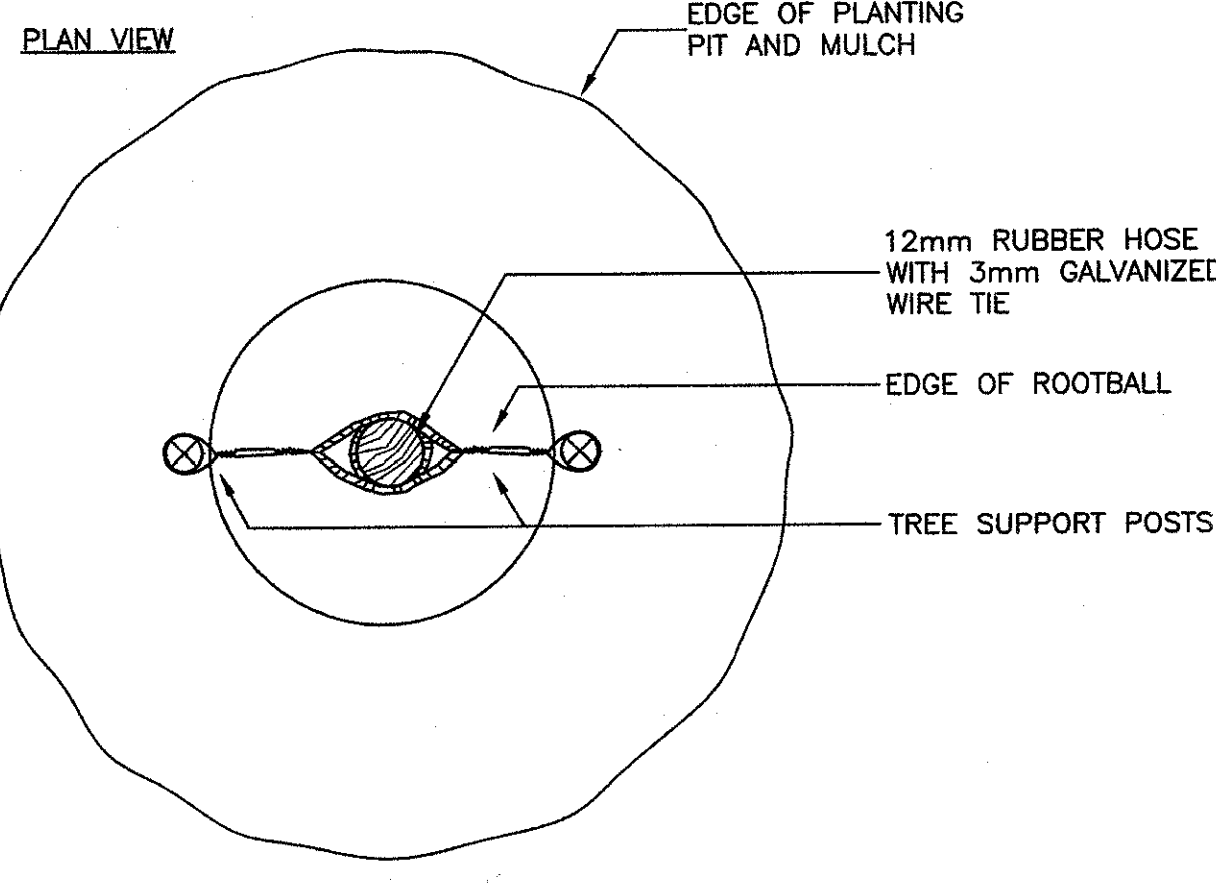

SECTION: TYPICAL  
SHRUB PLANTING

4  
C14C14


SCALE: NTS

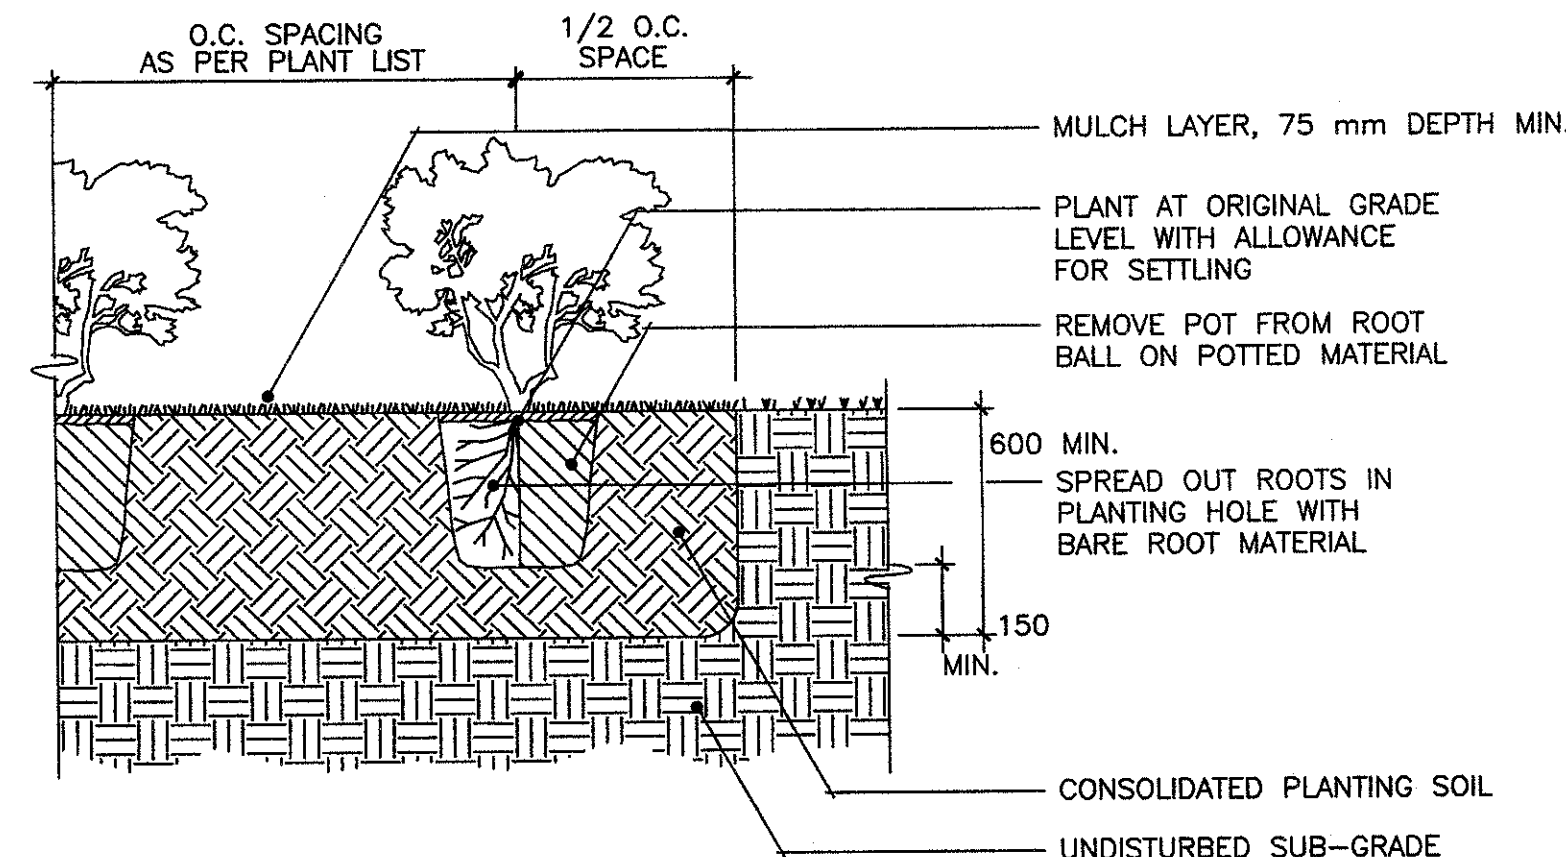

SECTION:  
SODDED SWALE

5  
C12C14

SCALE: NTS

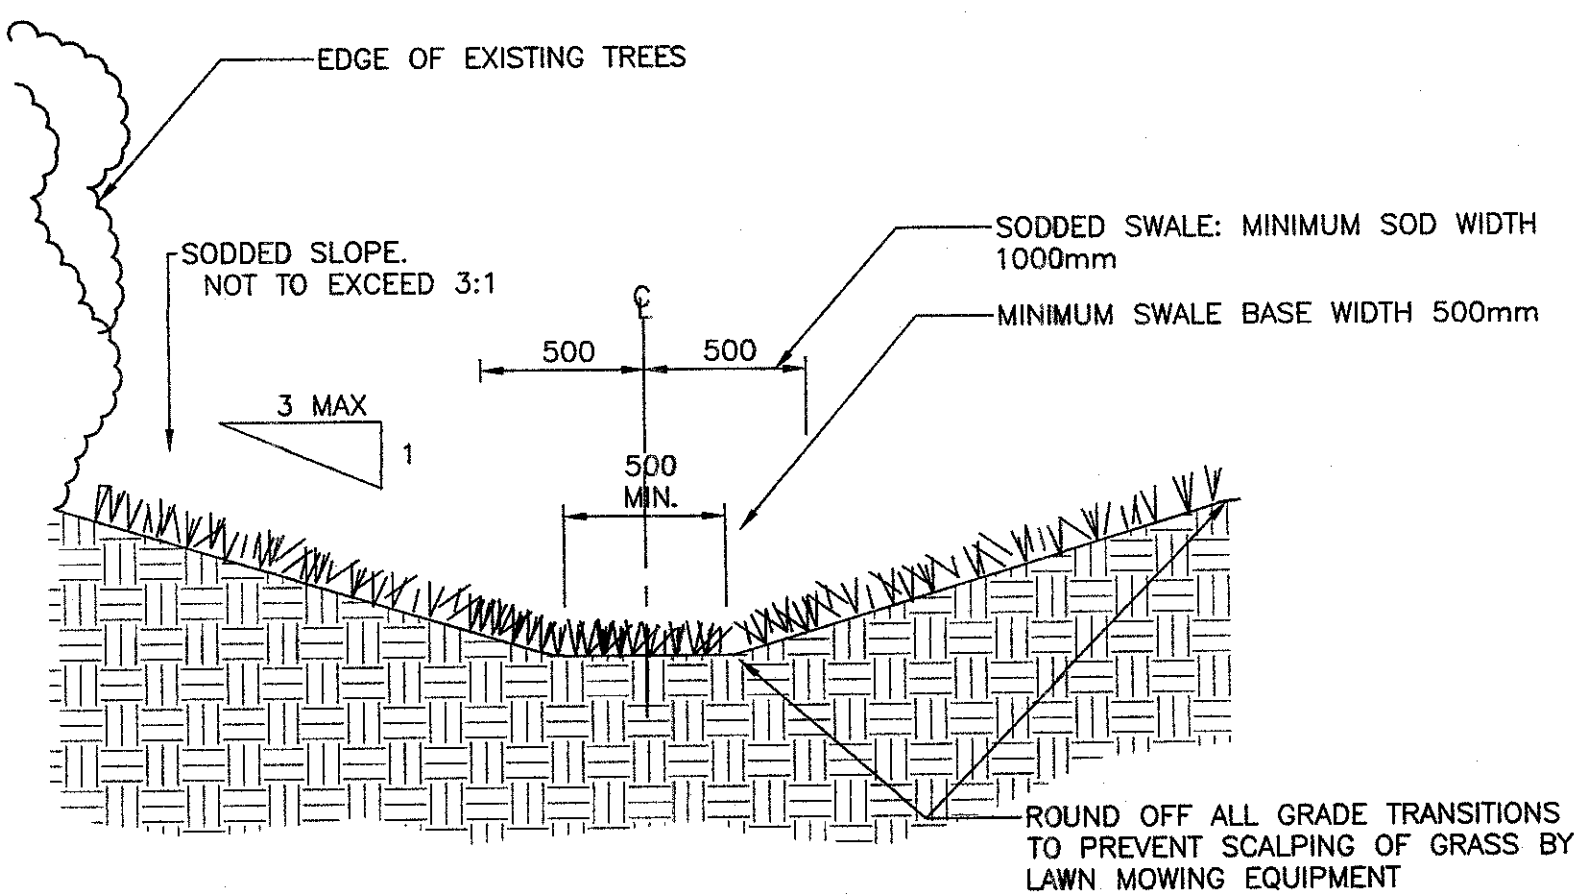

PLANTING SCHEDULE

CODE	QTY	BOTANICAL NAME	COMMON NAME	SIZE	CONDITIO N	SPACING	STAKING	REMARKS
AS	17	Acer saccharum 'Green Mountain'	Green Mountain Sugar maple	60mmcal	WB	As Shown	Staked	—
AR	6	Acer rubrum	Red maple	60mmcal	WB	As Shown	Staked	—
BPC	9	Betula papyrifera '3-stem clump'	3-stem clump Paper Birch	50mmcal	WB	As shown	Guyed	—
QR	4	Quercus rubrum	Red Oak	60mmcal	WB	As Shown	Staked	—
MD	2	Malus 'Dolgo'	Dolgo Apple	50mmcal	WB	As shown	1 Stake	—
MH	4	Malus 'Honeycrisp'	Honeycrisp Apple	50mmcal	WB	As Shown	Staked	—
MM	4	Malus 'Macintosh'	Macintosh Apple	50mmcal	WB	As Shown	Staked	—
PG	11	Picea glauca	White Spruce	200cm	WB	As Shown	Guyed	—
PS	1	Pinus strobus	White Pine	175cm	WB	As shown	Guyed	—
PT	3	Populus tremuloides	Trembling Poplar	50mmcal	WB	As Shown	1 Stake	—
CSE	12	Cornus sericea 'Ivory Halo'	Ivory Halo Red Osier Dogwood	80cm	CG#3	1.2m o.c.	—	—
HAA	26	Hydrangea arborescens 'Annabelle'	Annabelle Hydrangea	80cm	CG#3	0.8m o.c.	—	—
HES	30	Hydrangea 'Endless Summer'	Endless Summer Hydrangea	80cm	CG#3	0.8m o.c.	—	—
HPG	1	Hydrangea paniculata 'Grandiflora'	Pee Gee Hydrangea	100cm	CG#5	1.2m o.c.	—	Shrub, not standard
RCA	26	Rosa 'Charles Albanel'	Charles Albanel Rose	80cm	CG#3	1.2m o.c.	—	—
RDS	24	Rosa 'Double Scotch White'	Double Scotch White Rose	80cm	CG#3	1.2m o.c.	—	—
RHH	3	Rosa 'Henry Hudson'	Henry Hudson Rose	80cm	CG#3	1.2m o.c.	—	—
SCA	10	Sambucus canadensis	Elderberry	100cm	CG#5	1.2m o.c.	—	—
SAB	11	Syringa 'Agincoourt Beauty'	Agincoourt Beauty Lilac	80cm	CG#3	1.2m o.c.	—	—
SBM	3	Syringa 'Beauty of Moscow'	Beauty of Moscow Lilac	80cm	CG#3	1.2m o.c.	—	—
VPL	8	Viburnum plicatum 'Mariesii'	Mariesii Viburnum	80cm	CG#3	1.2m o.c.	—	—
apb	36	Astilbe 'Peach Blossom'	Peach Blossom Astilbe	60cm	CG#2	0.8m o.c.	—	—
amo	7	Astilbe 'Montgomery'	Montgomery Astilbe	60cm	CG#2	0.8m o.c.	—	—
adi	3	Astilbe 'Diamond'	Diamond Astilbe	60cm	CG#2	0.8m o.c.	—	—
epu	24	Echinacea purpurea	Purple Coneflower	60cm	CG#2	0.8m o.c.	—	—
gsa	37	Geranium sanguineum	Blood Geranium	60cm	CG#2	0.6m o.c.	—	—
hfw	18	Hosta 'Frances Williams'	Francis Williams Hosta	70cm	CG#2	0.8m o.c.	—	—
hfr	50	Hosta 'Francee'	Francee Hosta	70cm	CG#2	0.8m o.c.	—	—
hge	12	Hosta 'Great Expectations'	Great Expectations Hosta	70cm	CG#2	0.8m o.c.	—	—
isc	7	Iris siberica 'Cleve Dodge'	Cleve Dodge Japanese Iris	80cm	CG#2	0.8m o.c.	—	—
lav	11	Lavandula angustifolia 'Munstead'	Munstead Lavender	60cm	CG#2	0.8m o.c.	—	—
prs	14	Paeonia 'Raspberry Sundae'	Raspberry Sundae Peony	80cm	CG#3	0.8m o.c.	—	—
psb	7	Paeonia 'Sarah Bernhardt'	Sarah Bernhardt Peony	80cm	CG#3	0.8m o.c.	—	—

NOTE: SUBSTITUTIONS TO PLANTS AS SPECIFIED ABOVE ARE NOT ACCEPTABLE UNLESS WRITTEN PERMISSION HAS BEEN OBTAINED FOR SPECIES / VARIETY, SIZE, QUANTITY &/OR CONDITION FROM DEPARTMENTAL REPRESENTATIVE.

PLANTING SCHEDULE

SCALE: NTS

8  
C14C14

Public Works and  
Government Services  
Canada

Travaux Publics et  
Services gouvernementaux  
Canada

**root**  
ARCHITECTURE  
15 Victoria Road  
Dartmouth, NS  
B2Y 2V5  
902-407-6660  
www.rootarchitecture.ca

**Vollick McKee Petersmann**  
ASSOCIATES LIMITED  
LANDSCAPE ARCHITECTURE  
SITE PLANNING PROJECT MANAGEMENT  
3008 Oxford Street  
Suite 203  
Halifax, Nova Scotia  
Canada B3L 2V5  
Tel: 902 422 6514  
Fax: 902 425 5402  
info@vollickmckee.com  
www.vollickmckee.com

SEP 15 2017  
CARY VOLLUCKE

5	ISSUED FOR TENDER	9.15 2017
4	RS4 100% SUBMISSION	9.1 2017
3	RS4 SUBMISSION 99%	6.30 2017
2	RS4 SUBMISSION 66%	5.31 2017
revisions		date

project  
**GREEN GABLES—PHASE 2  
NEW VISITOR  
CENTRE**  
QUEENS CO., PEI

drawing  
**CIVIL/LANDSCAPING  
SITEWORK  
DETAILS 2**

designed CCV  
date SEP-2017  
drawn CCV/KMS  
date SEP-2017  
approved  
date  
Tender: MCA  
PWGSC Project Manager Administrateur de projets TPSGC  
project number R.081199.001  
drawing no. C14 OF 20

E-DRM/GDO-E 551163