



KEY PLAN  
PLAN-CLÉ

Contractor to verify all dimensions & conditions on site and immediately notify the engineer of all discrepancies

No	Description	Date
Révisions / Revisions		

A detail no.  
 no. du dessin  
 B location drawing no.  
 sur dessin no.  
 C drawing no.  
 dessin no.

patient


INTERIM CSC NATIONAL  
TRAINING ACADEMY

WESTLAKE HALL  
RESIDENCE FIT-UP

drawing

### LEVEL 1 FLOOR PLAN

Designed By		Conçu par
Date	Designer	
Drawn By		Dessiné par
Date	Author	
Reviewed By		Examiné par
Date	Checker	
Approved By		Approuvé par
Date	Approver	
Tender		Soumissionnaire
Project Manager		Administrateur de projet
Project no.		No. du projet
XXXXXX		
Drawing no.		No. du dessin
A100		

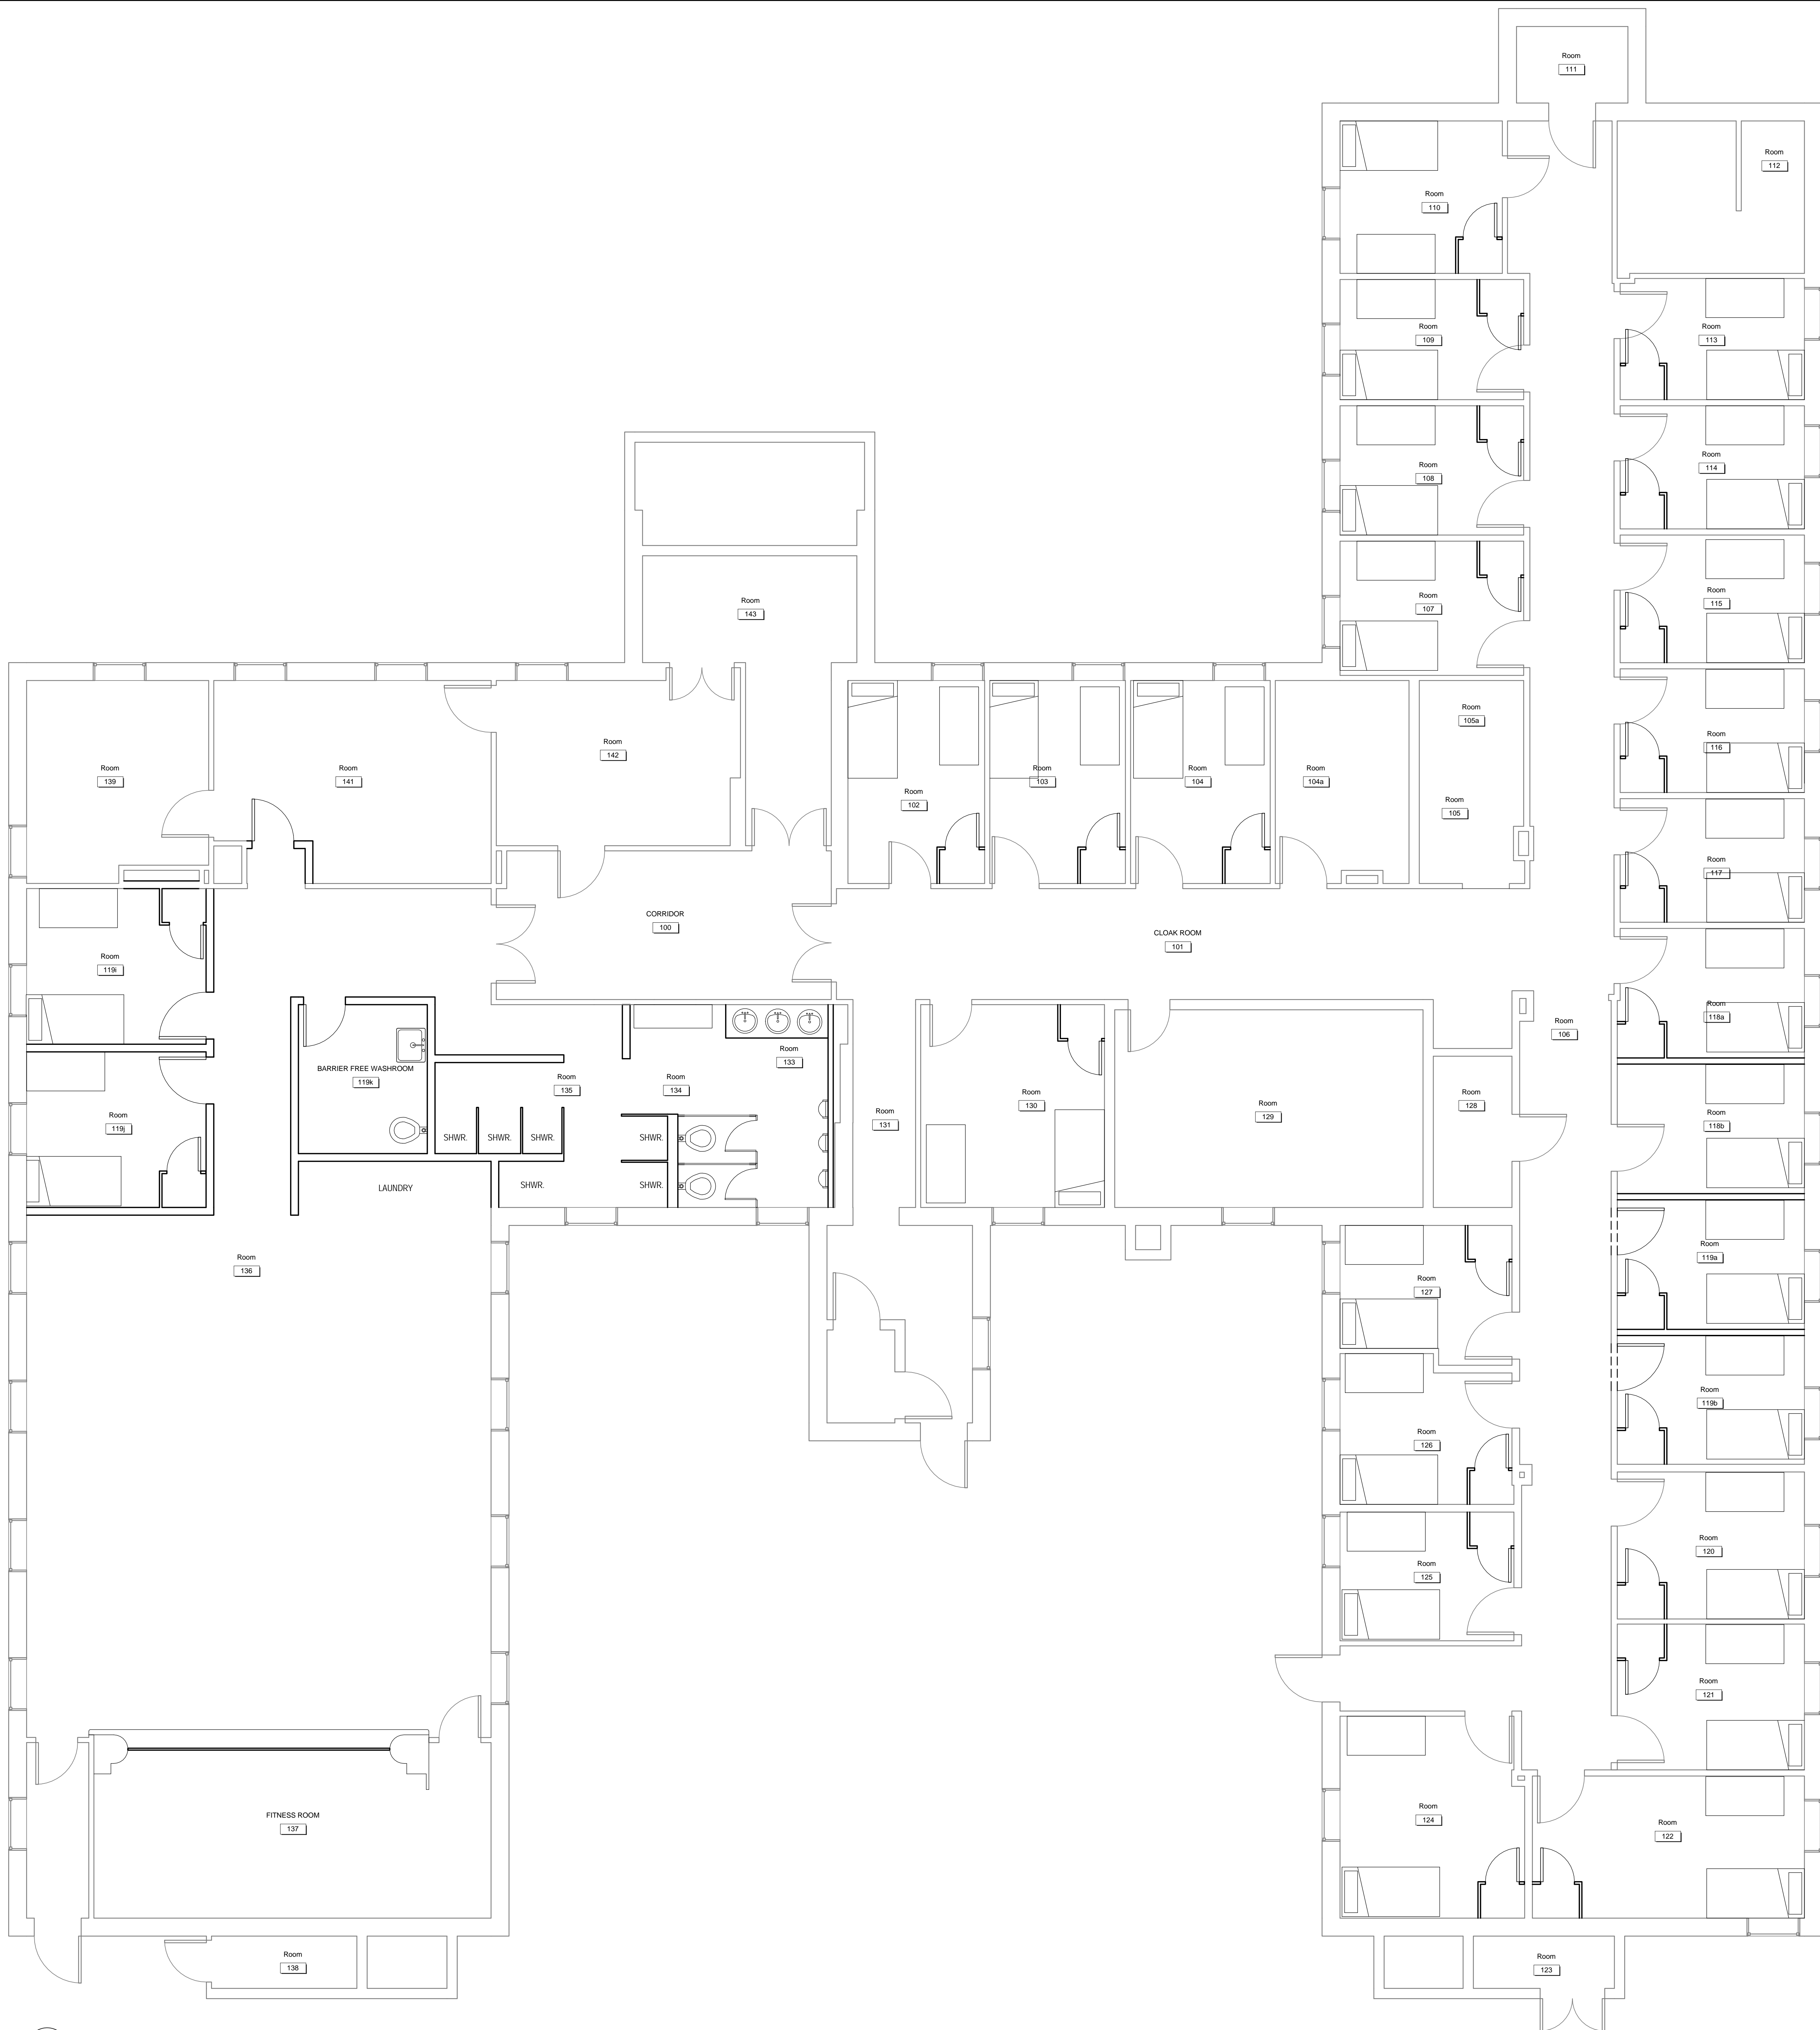

2011/07/29

1

A102

LEVEL 2 FLOOR PLAN

1 : 50

0

500

1000

1500


2000

2500

3000

3500

mm

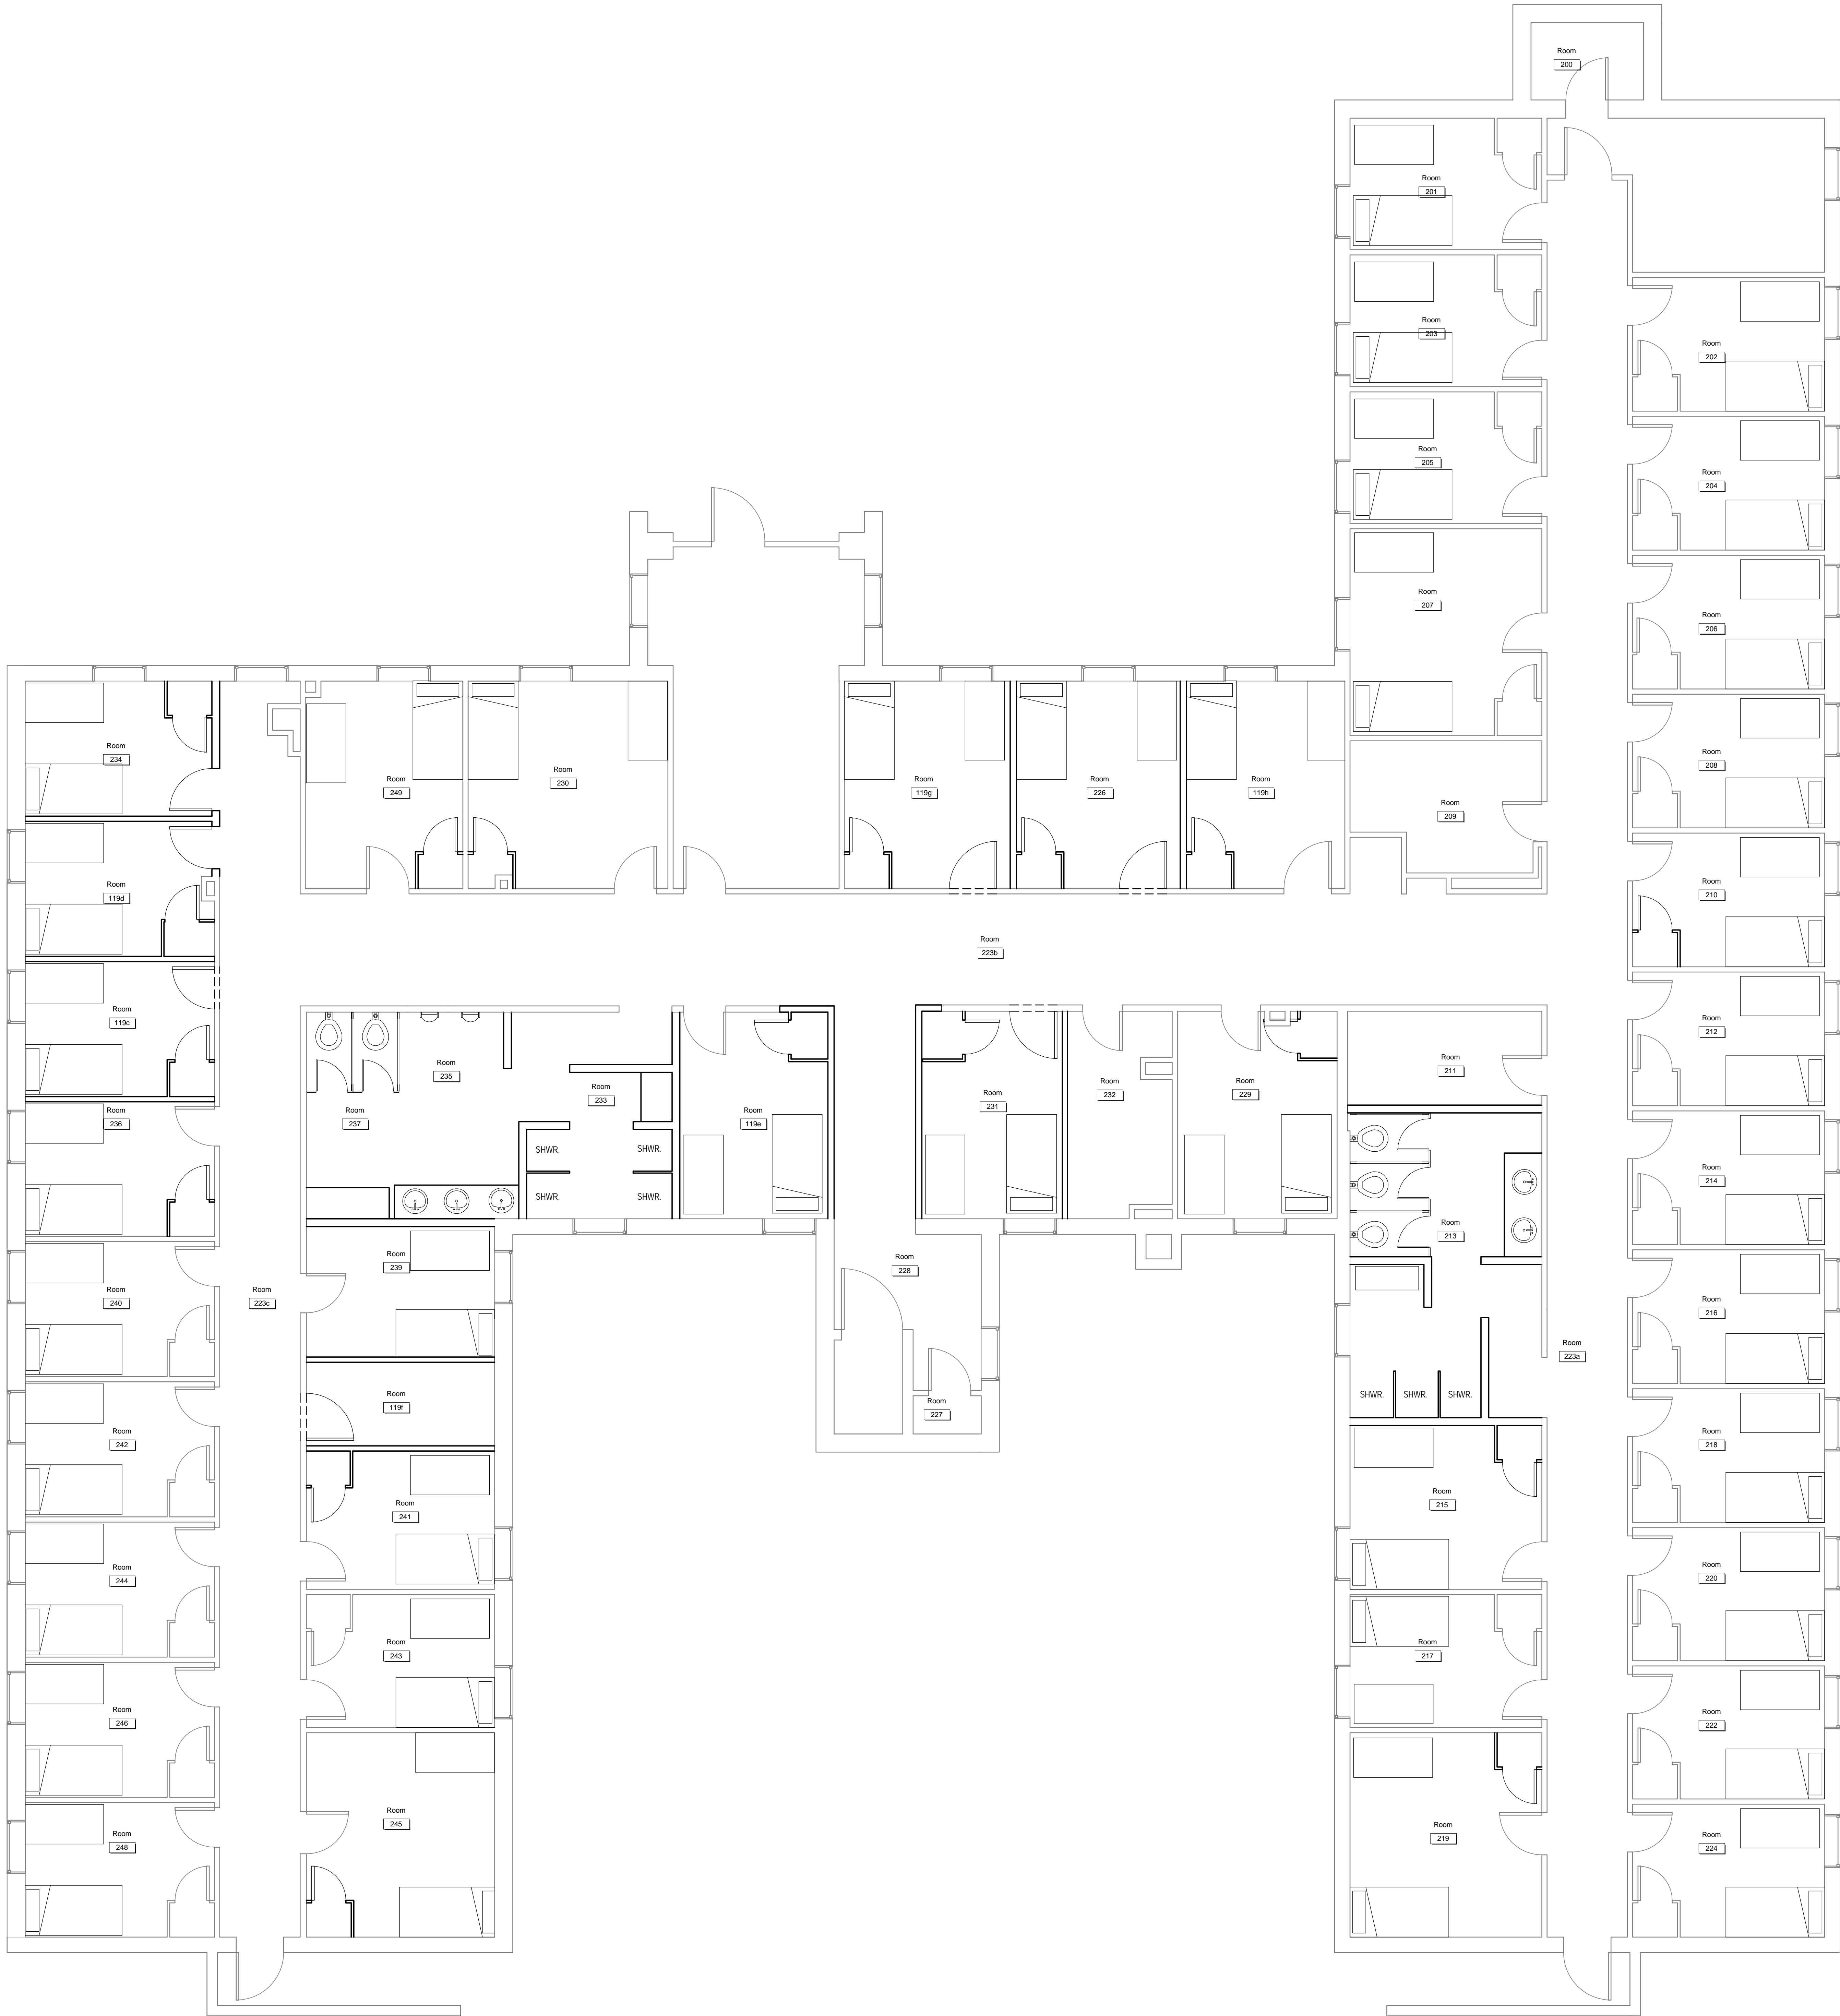

Canada

Public Works and Government Services CanadaTravaux publics et services gouvernementaux Canada

Real Property BranchDirection générale des biens immobiliers

KEY PLAN

PLAN-CLÉ

Contractor to verify all dimensions & conditions on site and immediately notify the engineer of all discrepancies

No	Description	Date
Révisions / Revisions		
<div><div>A</div><div>C</div></div>	A detail no. no. du dessin B location drawing no. sur dessin no. C drawing no. dessin no.	<div><div>A</div><div>B</div><div>C</div></div>

project

project

INTERIM CSC NATIONAL TRAINING ACADEMY

WESTLAKE HALL RESIDENCE FIT-UP

drawing


dessin

LEVEL 2 FLOOR PLAN


Designed By	Designer	Conçu par
Date		
Drawn By	Author	Dessiné par
Date		
Reviewed By	Checker	Examiné par
Date		
Approved By	Approver	Approuvé par
Date		
Tender		Soumission
Project Manager	Administrateur de projets	
Project no.	No. du projet	XXXXXX
Drawing no.	No. du dessin	A102

2011/07/29

TPSGC-PWGSC A0 (1189d41)

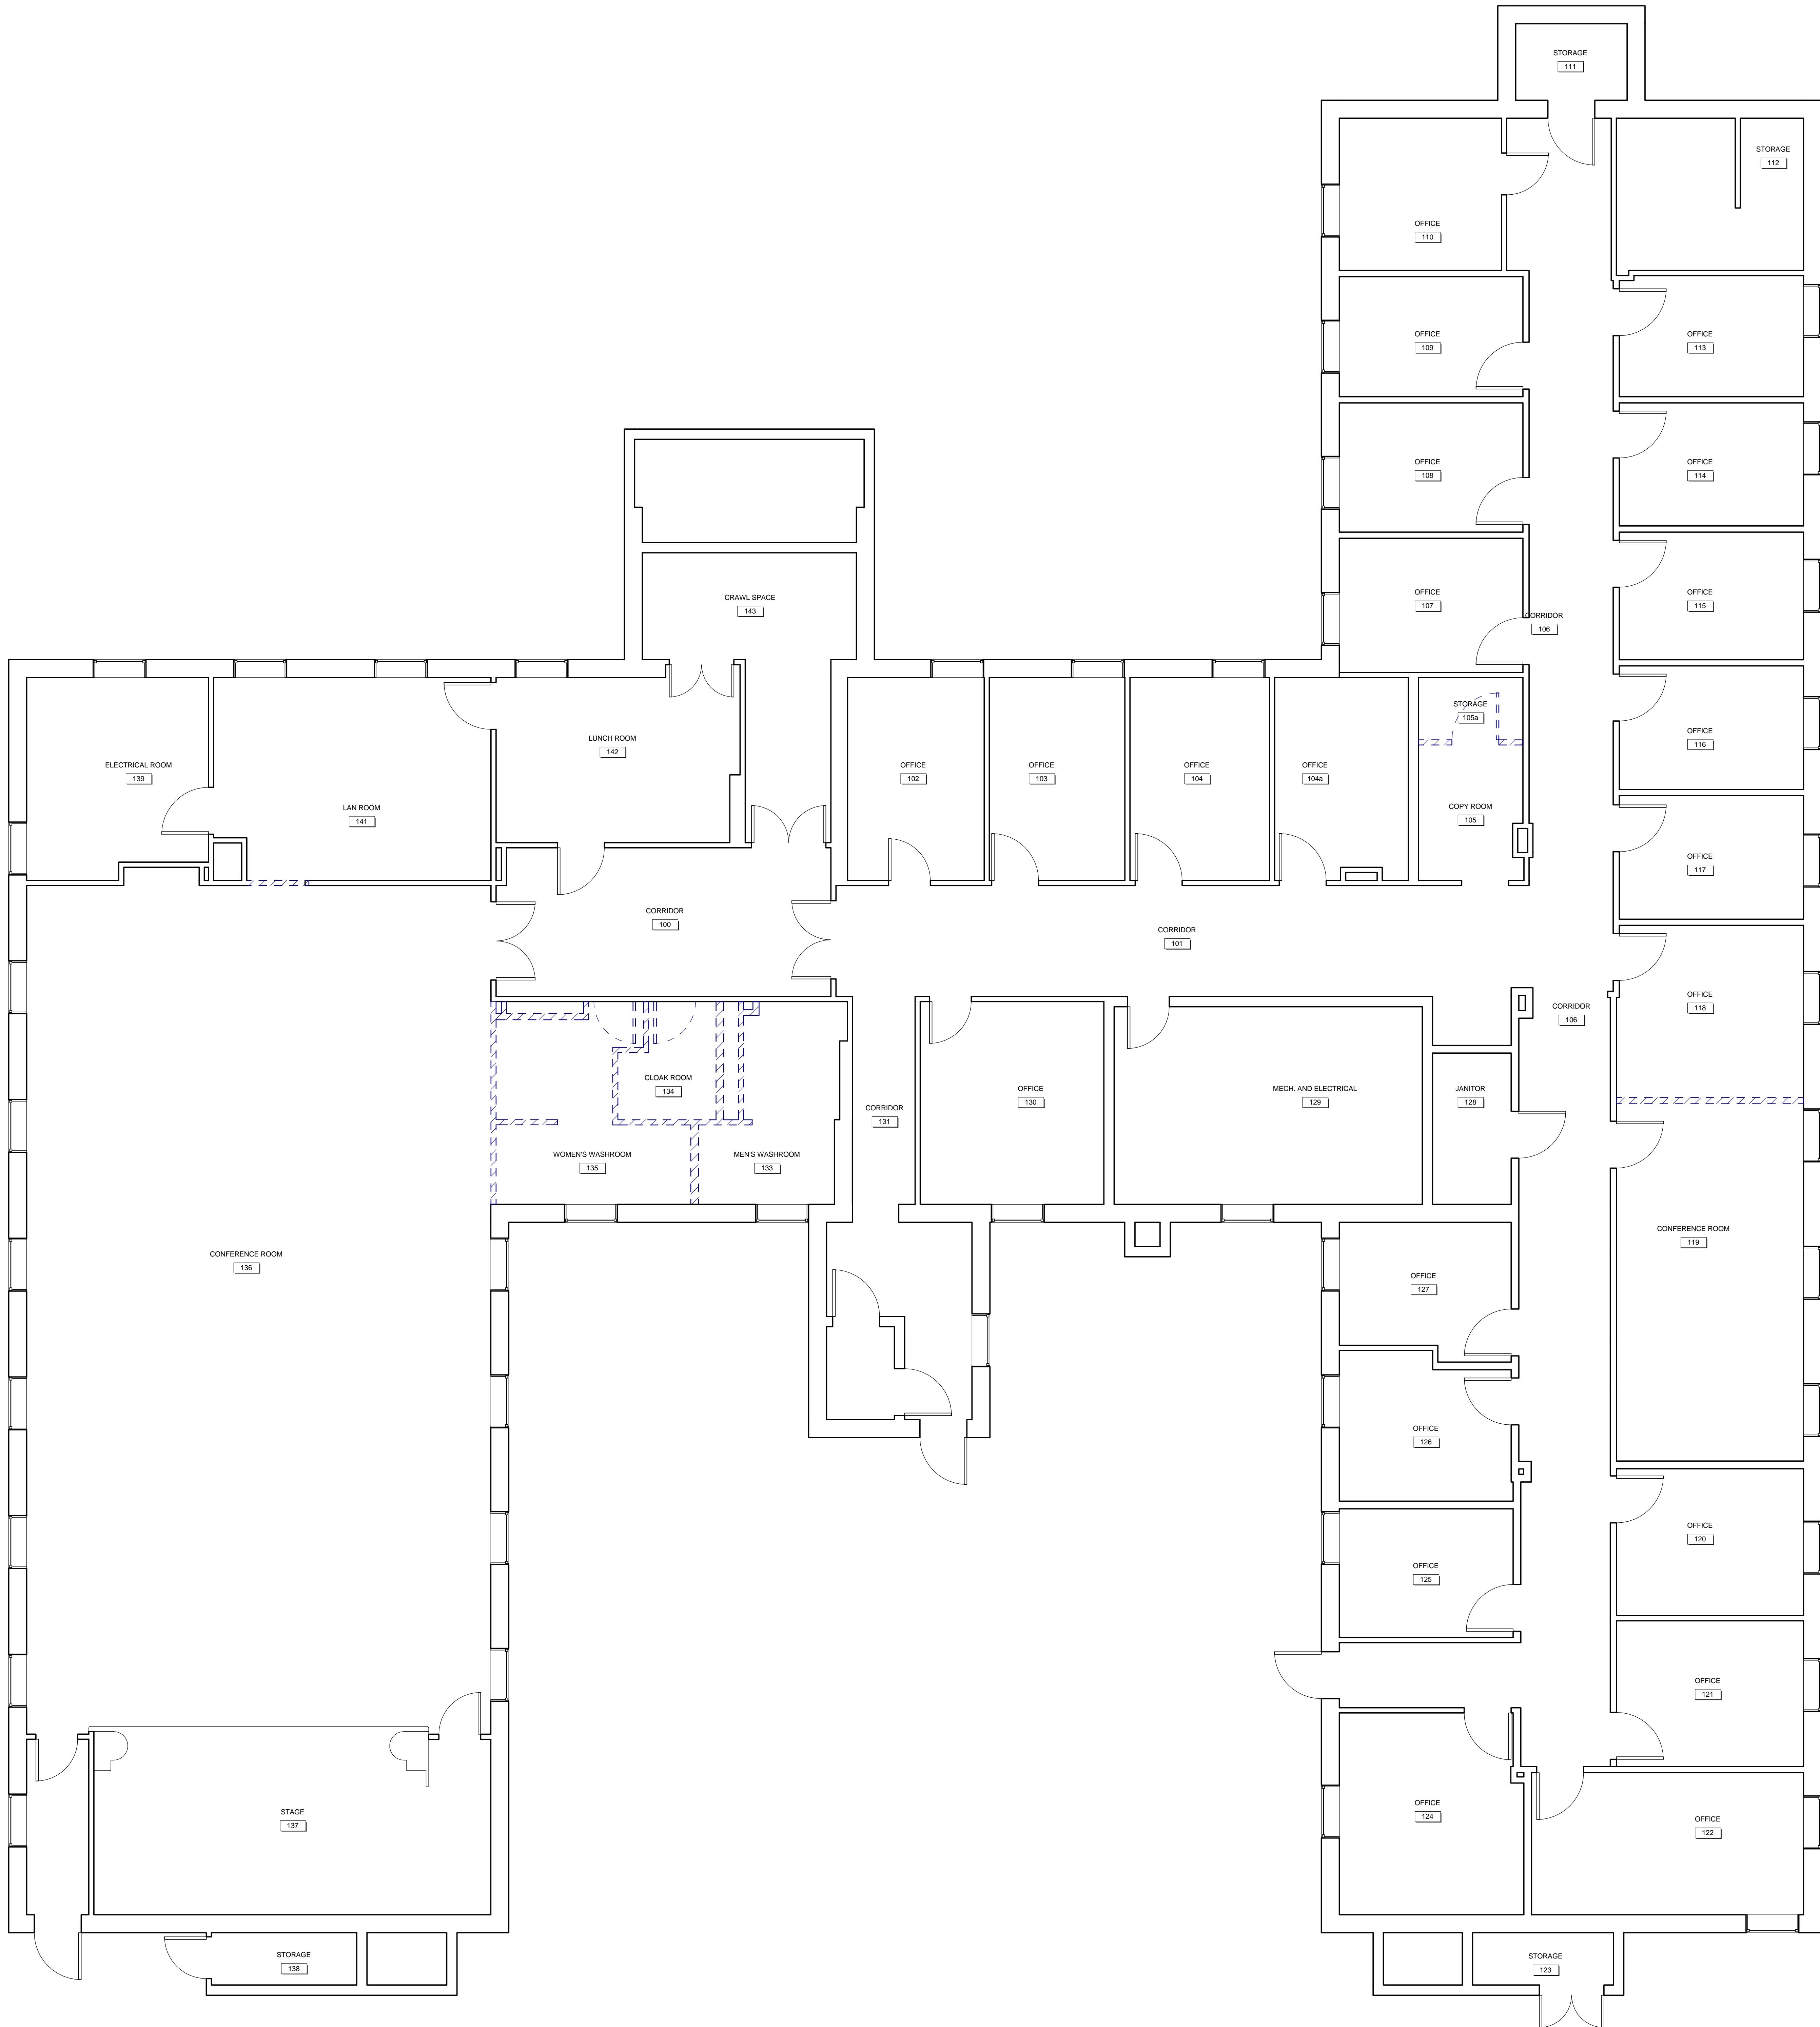

1  
D100 1:50 500 0 500 1000 1500 2000 2500 3000 3500 mm  
LEVEL 1 DEMOLITION PLAN



Public Works and  
Government Services  
Canada

Travaux publics et  
services gouvernementaux  
Canada


Real Property  
Branch

Direction générale des  
biens immobiliers

KEY PLAN  
PLAN-CLÉ

Contractor to verify all dimensions &  
conditions on site and immediately notify the  
engineer of all discrepancies

No	Description	Date
Révisions / Revisions		
<div>A</div> <div>C</div>	A detail no. no. du dessin B location drawing no. sur dessin no. C drawing no. dessin no.	<div>A</div> <div>B</div> <div>C</div>
project	project	
INTERIM CSC NATIONAL TRAINING ACADEMY		
WESTLAKE HALL RESIDENCE FIT-UP		
drawing	dessin	
LEVEL 1 DEMOLITION PLAN		
Designed By	Designer	Conçu par
Date		
Drawn By	Author	Dessiné par
Date		
Reviewed By	Checker	Examiné par
Date		
Approved By	Approver	Approuvé par
Date		
Tender		Soumission
Project Manager	Administrateur de projets	
Project no.	No. du projet	XXXXXX
Drawing no.	No. du dessin	D100

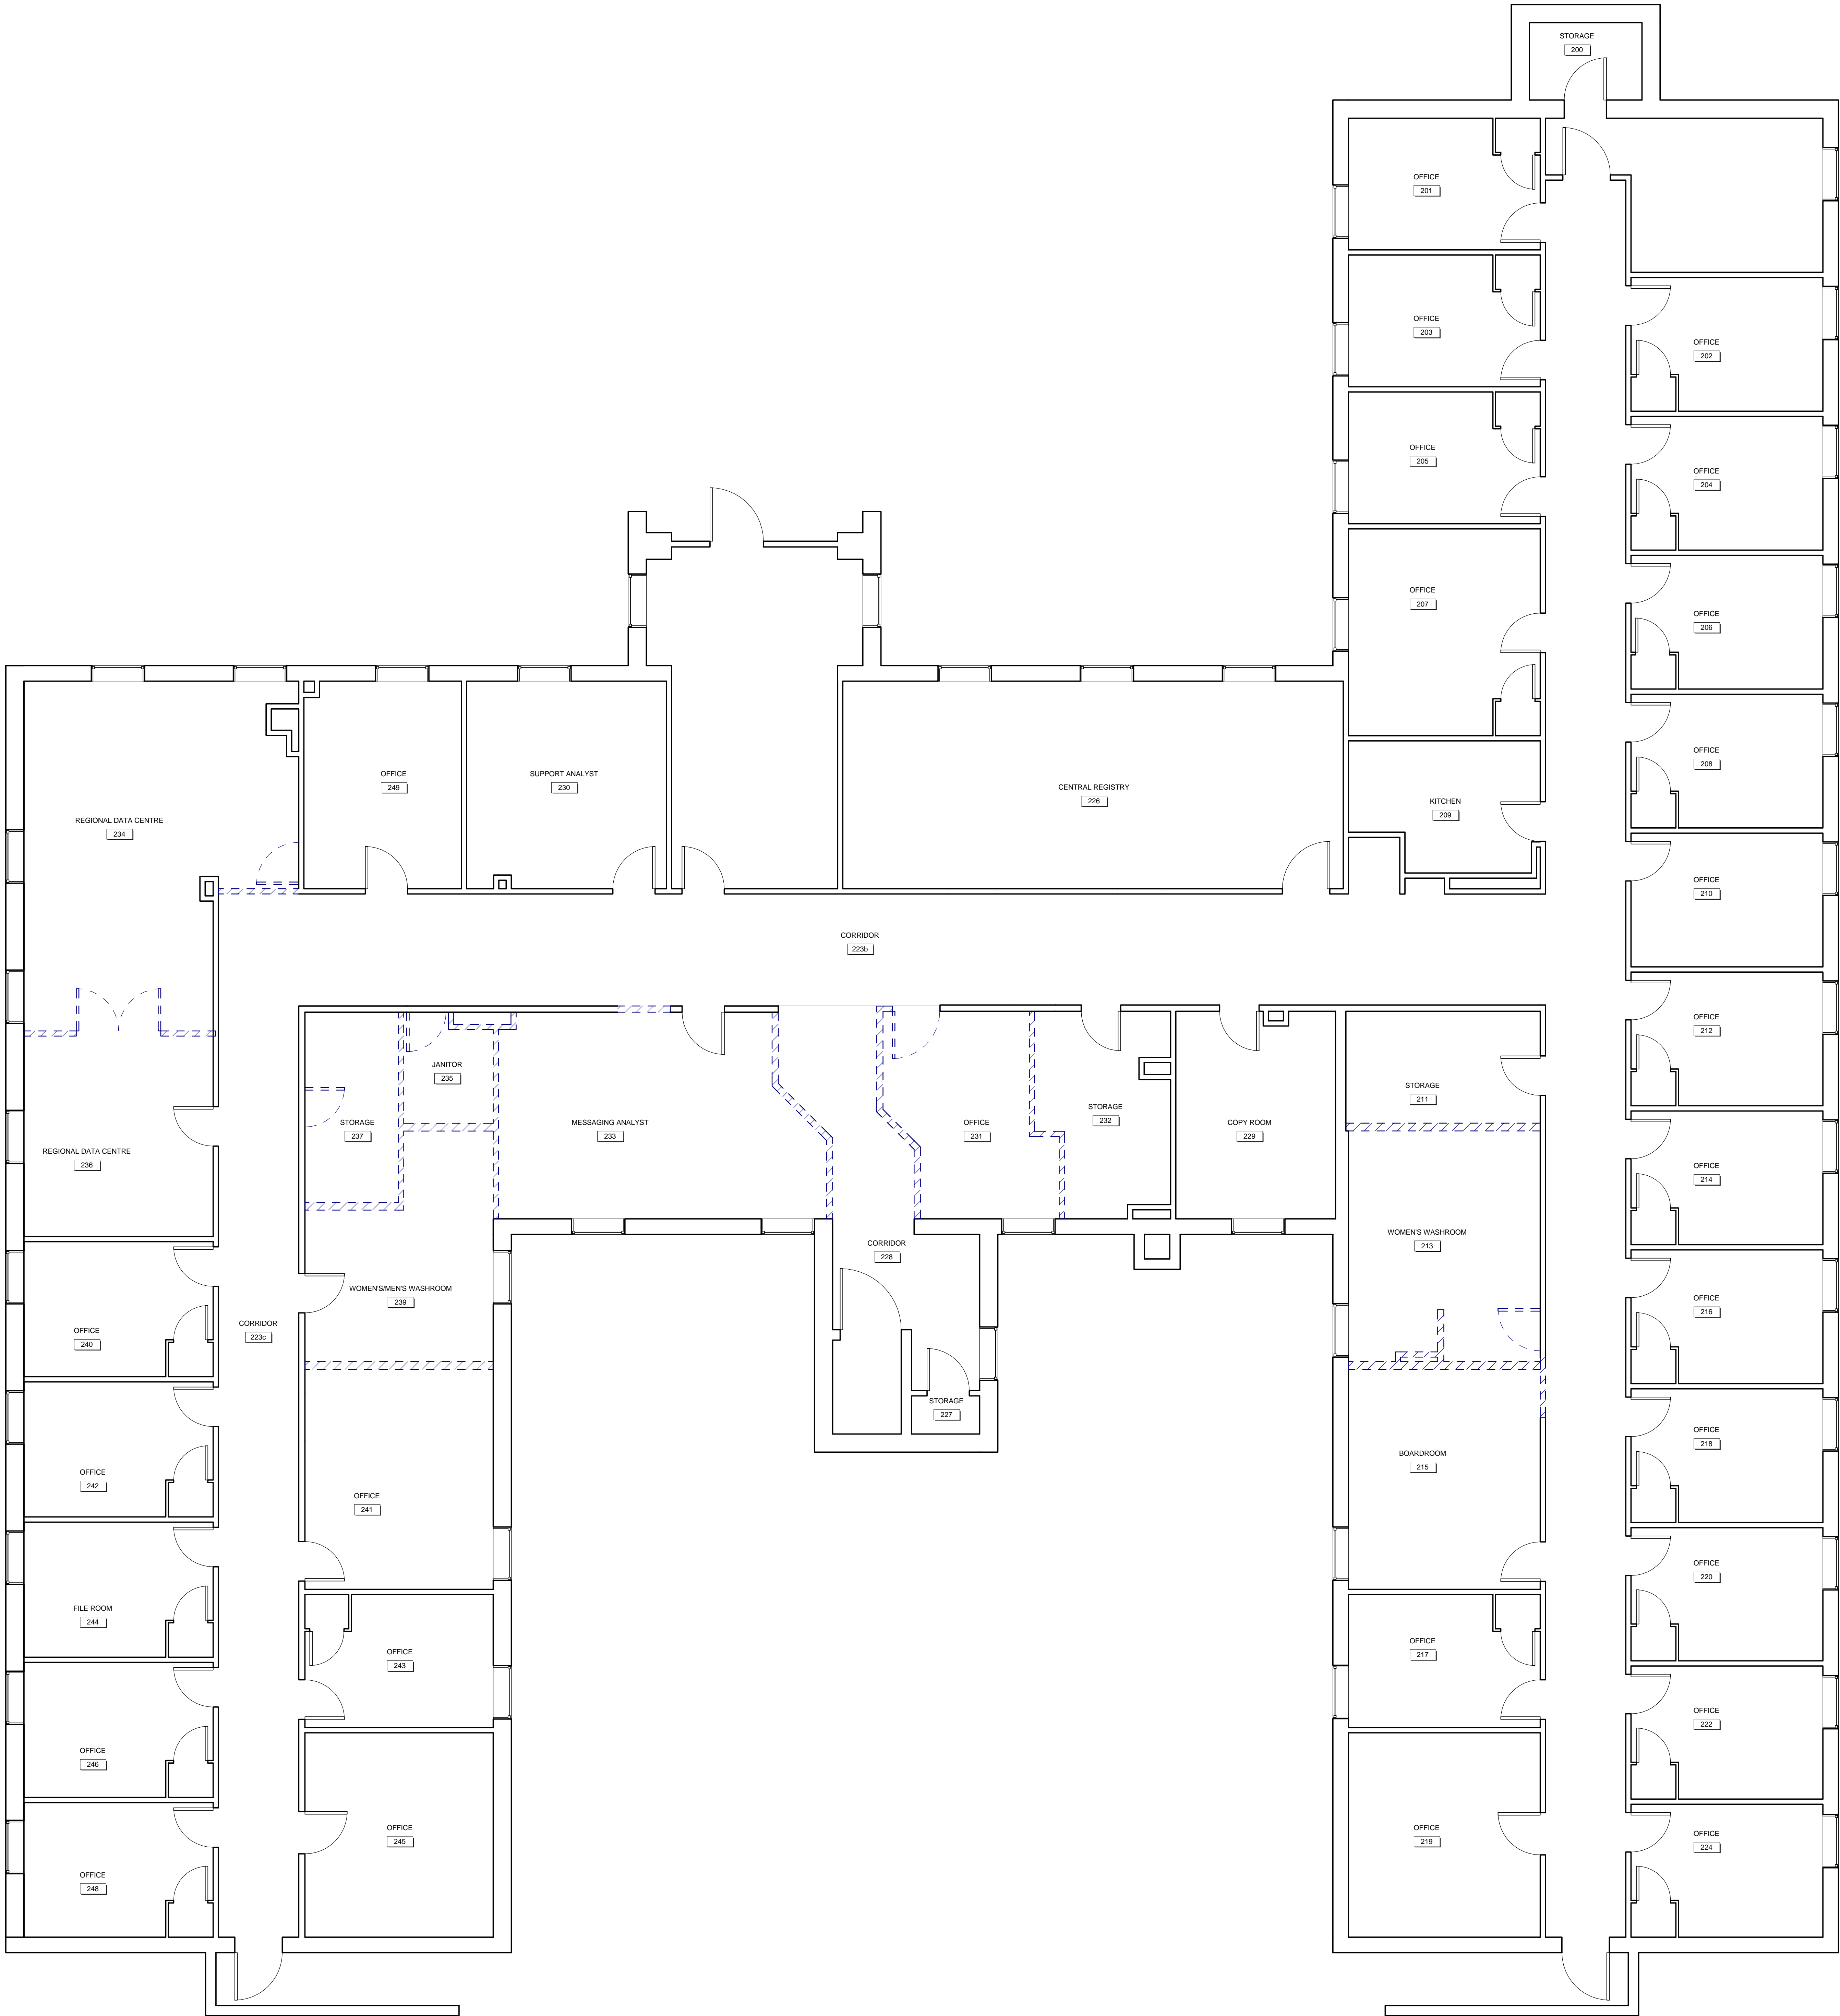

**1** LEVEL 2 DEMOLITION PLAN  
1 : 50

Public Works and Government Services Canada

Travaux publics et services gouvernementaux Canada

Real Property Branch

Direction générale des biens immobiliers

KEY PLAN  
PLAN-CLÉ

Contractor to verify all dimensions & conditions on site and immediately notify the engineer of all discrepancies

No	Description	Date
Révisions / Revisions		
<div><div>A</div><div>C</div></div>	A detail no. no. du dessin B location drawing no. sur dessin no. C drawing no. dessin no.	<div><div>A</div><div>B</div><div>C</div></div>

project

project

INTERIM CSC NATIONAL  
TRAINING ACADEMY  
  
WESTLAKE HALL  
RESIDENCE FIT-UP

drawing

dessin

LEVEL 2 DEMOLITION  
PLAN

Designed By  
Date

Designer

Conçu par  
Dessiné par

Drawn By  
Date

Author

Dessiné par

Reviewed By  
Date

Checker

Examiné par

Approved By  
Date

Approver

Approuvé par

Tender

Soumission

Project Manager  
Project no.

Administrateur de projets  
No. du projet

XXXXXX

No. du projet

Drawing no.

No. du dessin

D101