



Pukatawagan DBU3

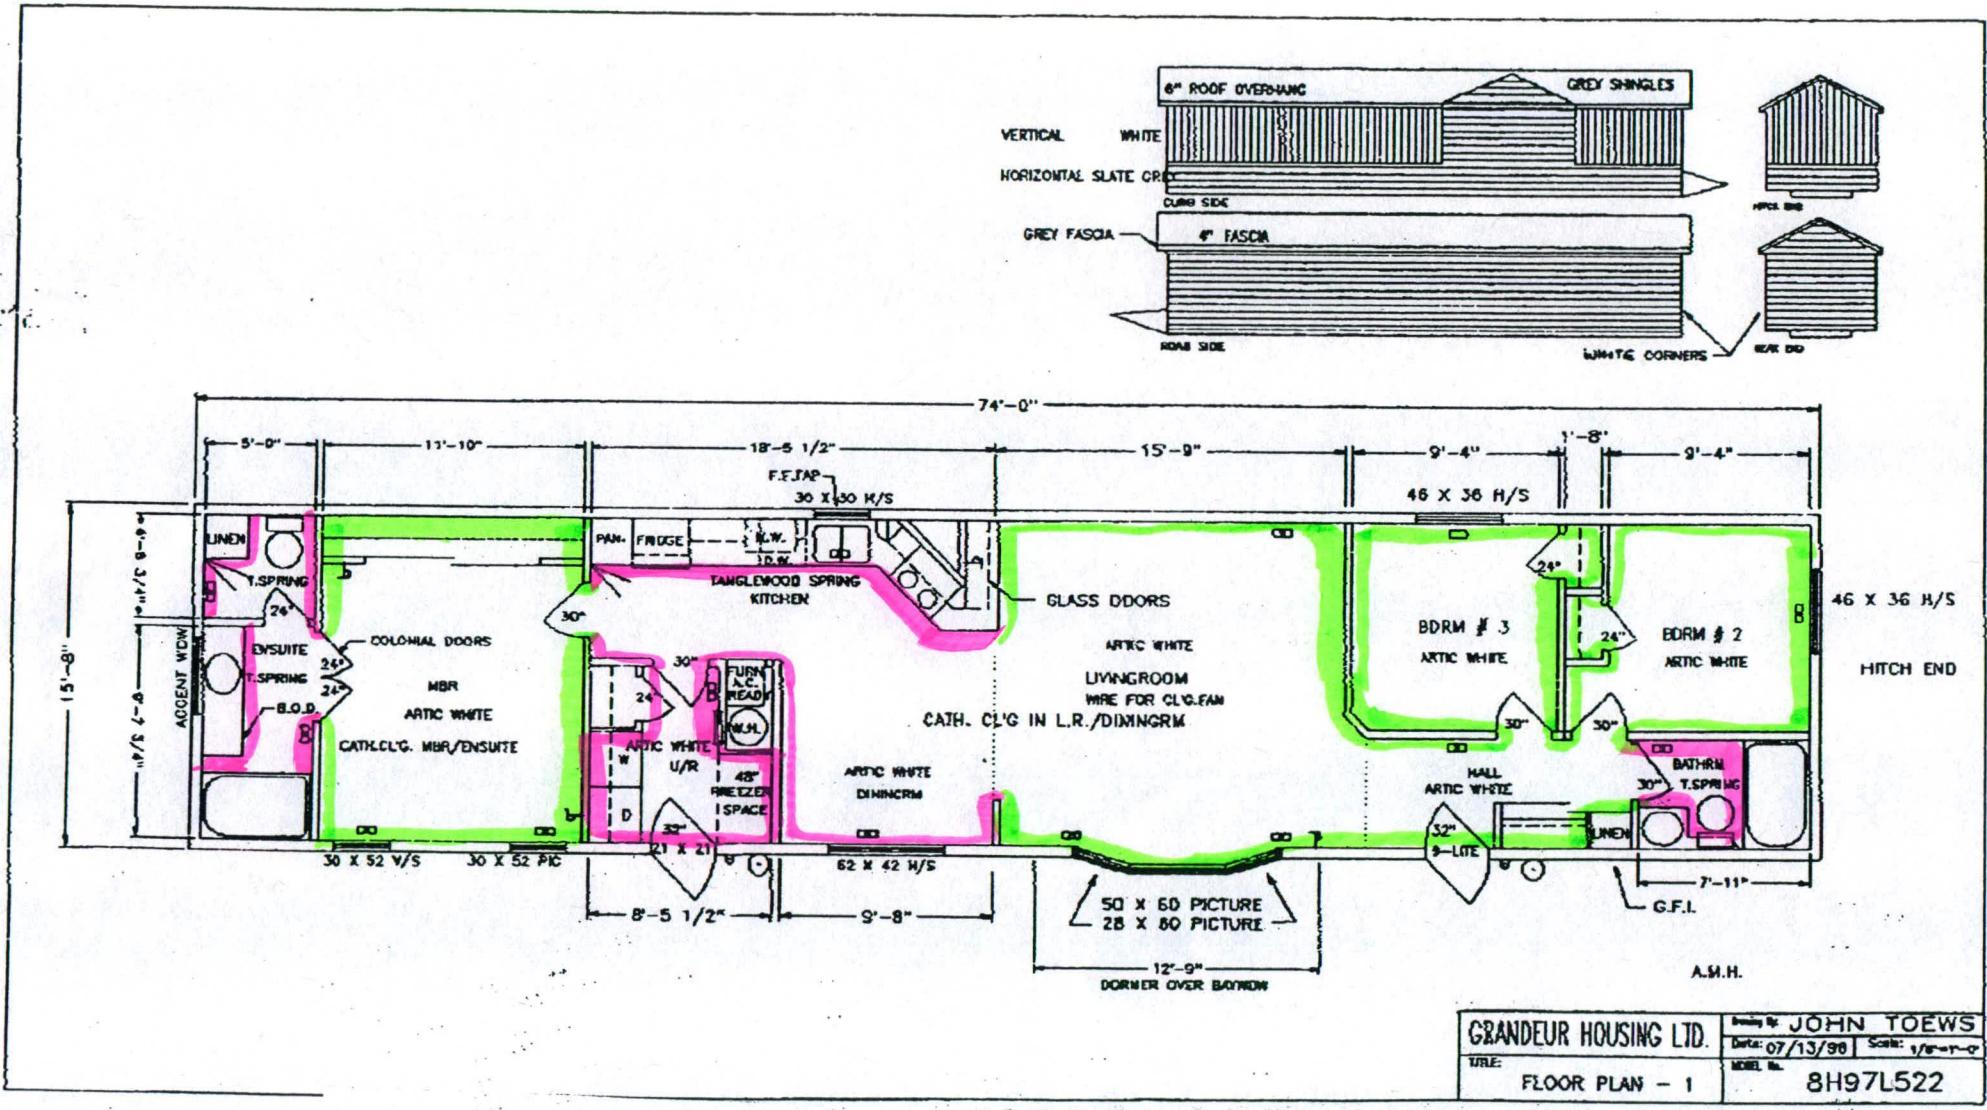


GRANDEUR HOUSING LTD.	Drawn by JOHN TOEWS	
	Date: 07/13/90	Scale: 1/8"=1'-0"
TITLE: FLOOR PLAN - 1	MODEL No. 8H97L522	

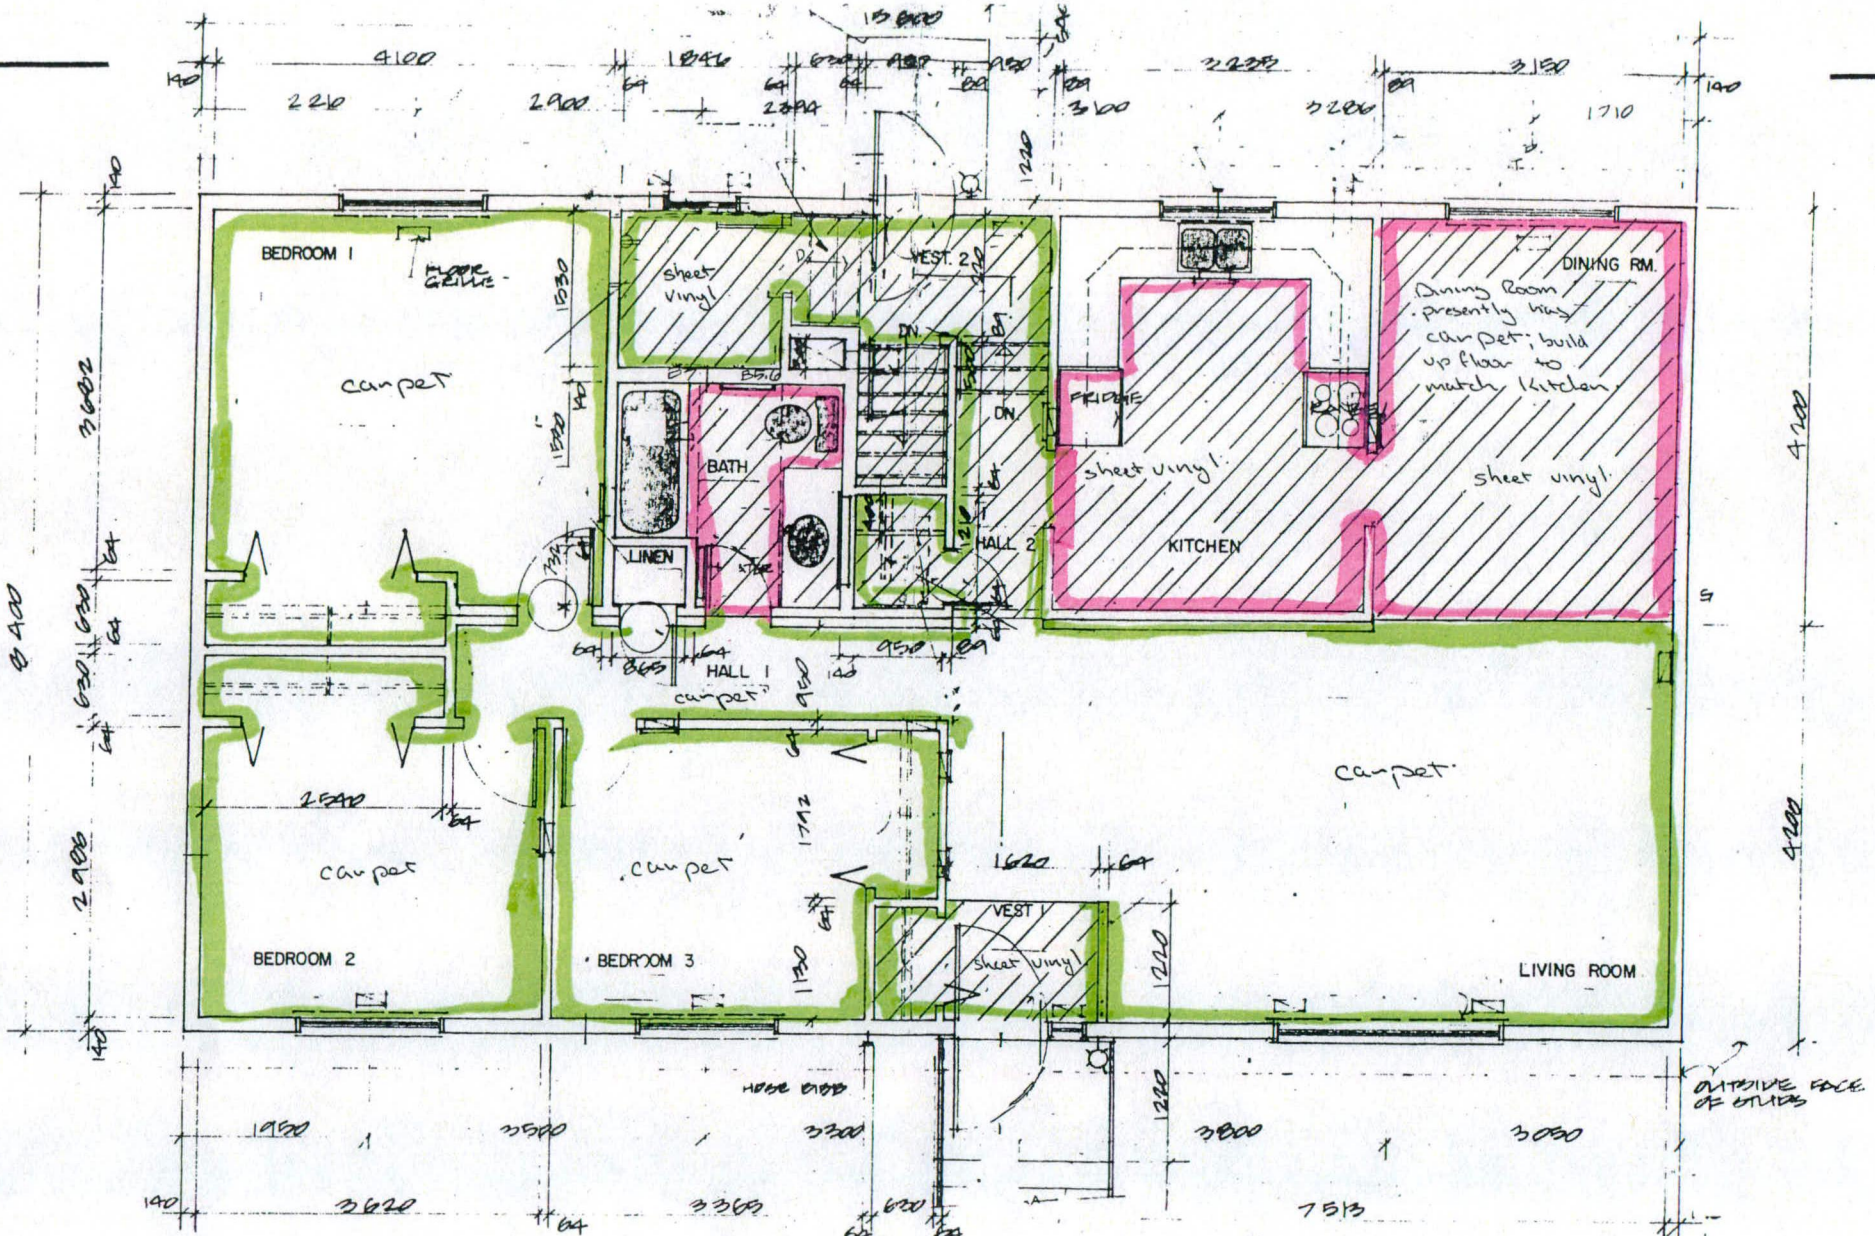

MAIN FLOOR PLAN - (PRE-FABRICATED CONSTRUCTION) DOUBLE WIDE UNITS.

Typical - 3 units
Drawing #1


Pukatawagan, MB DBU 68

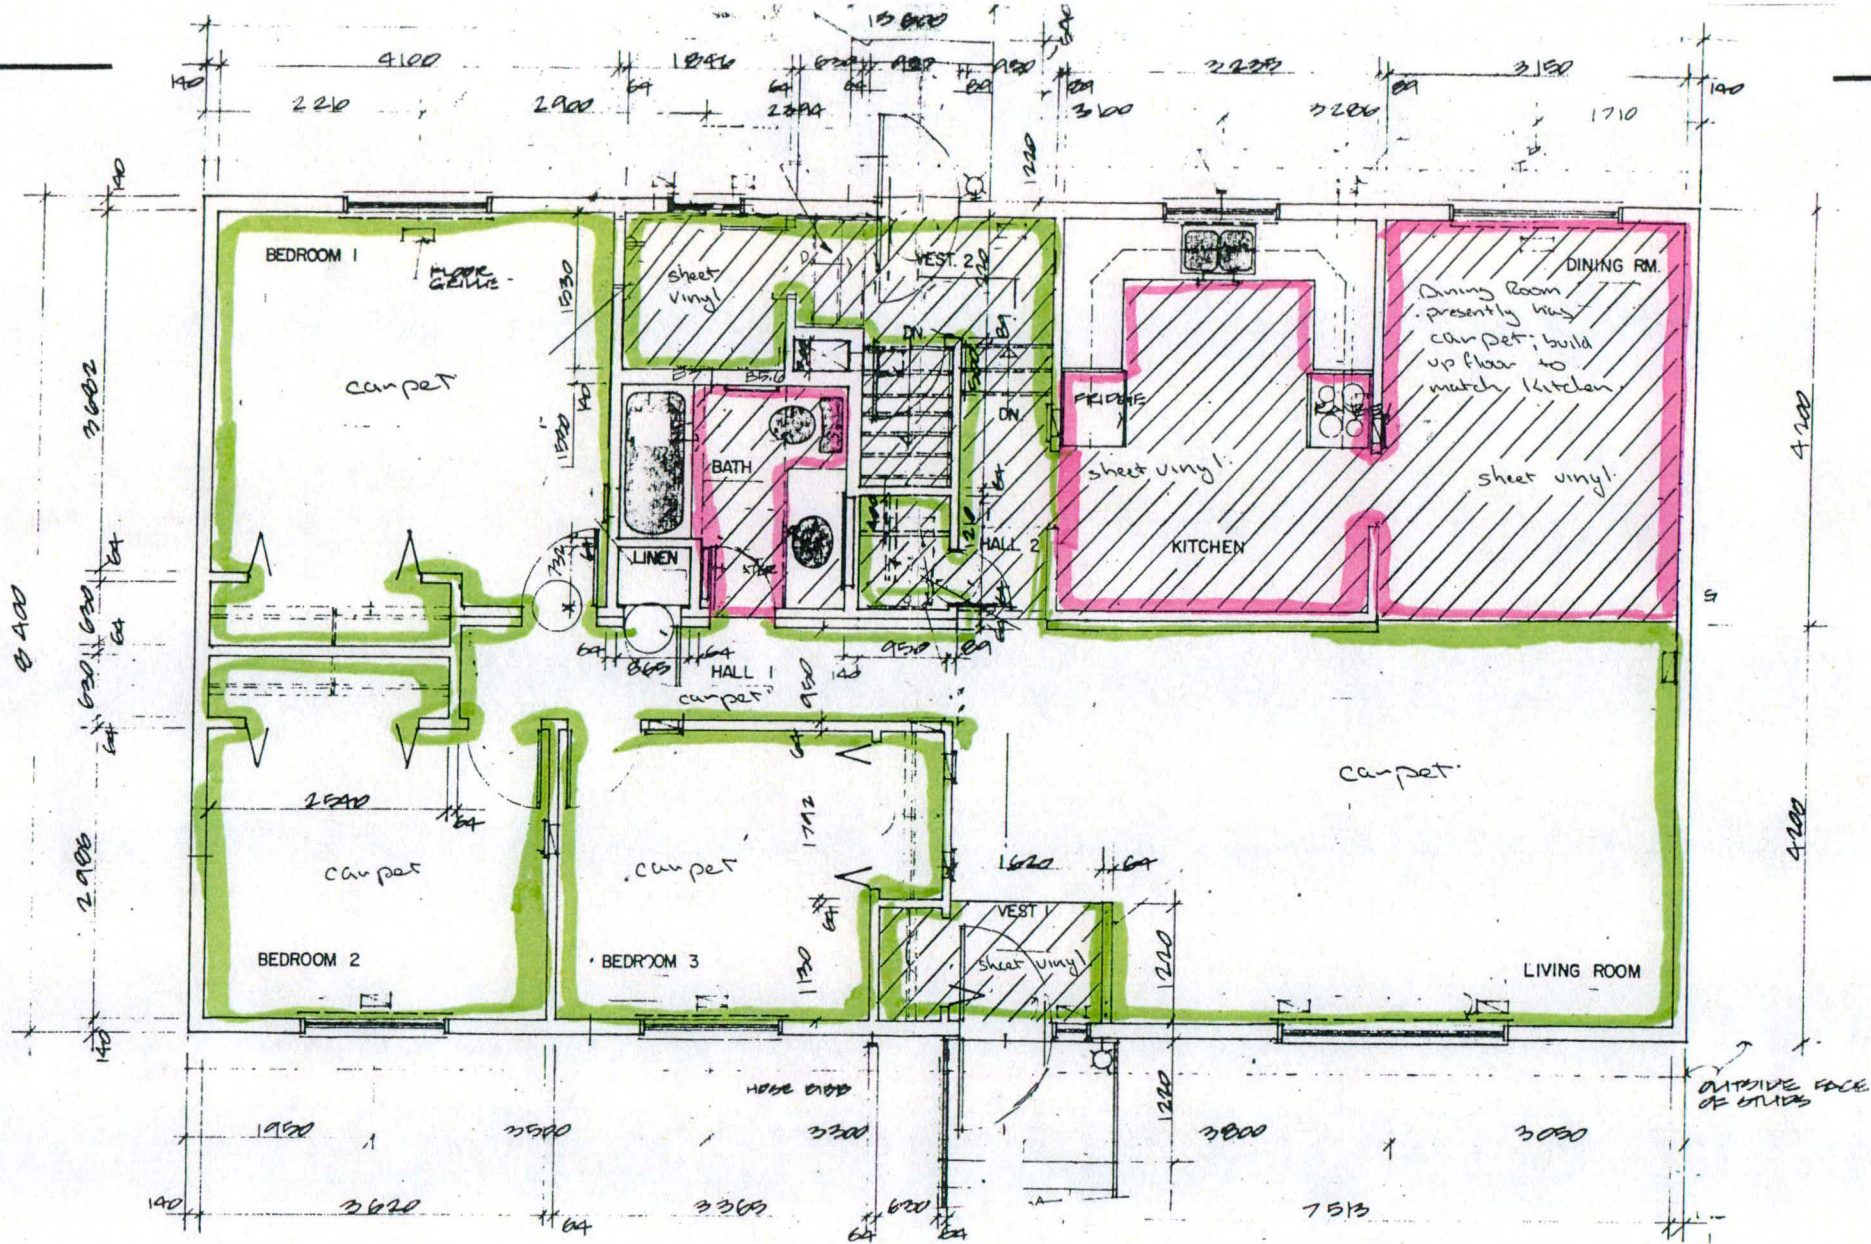

MAIN FLOOR PLAN - (PRE-FABRICATED CONSTRUCTION)
DOUBLE WIDE UNITS

Typical - 3 units
Drawing # 10

Pukatawagan, MB DBU 69

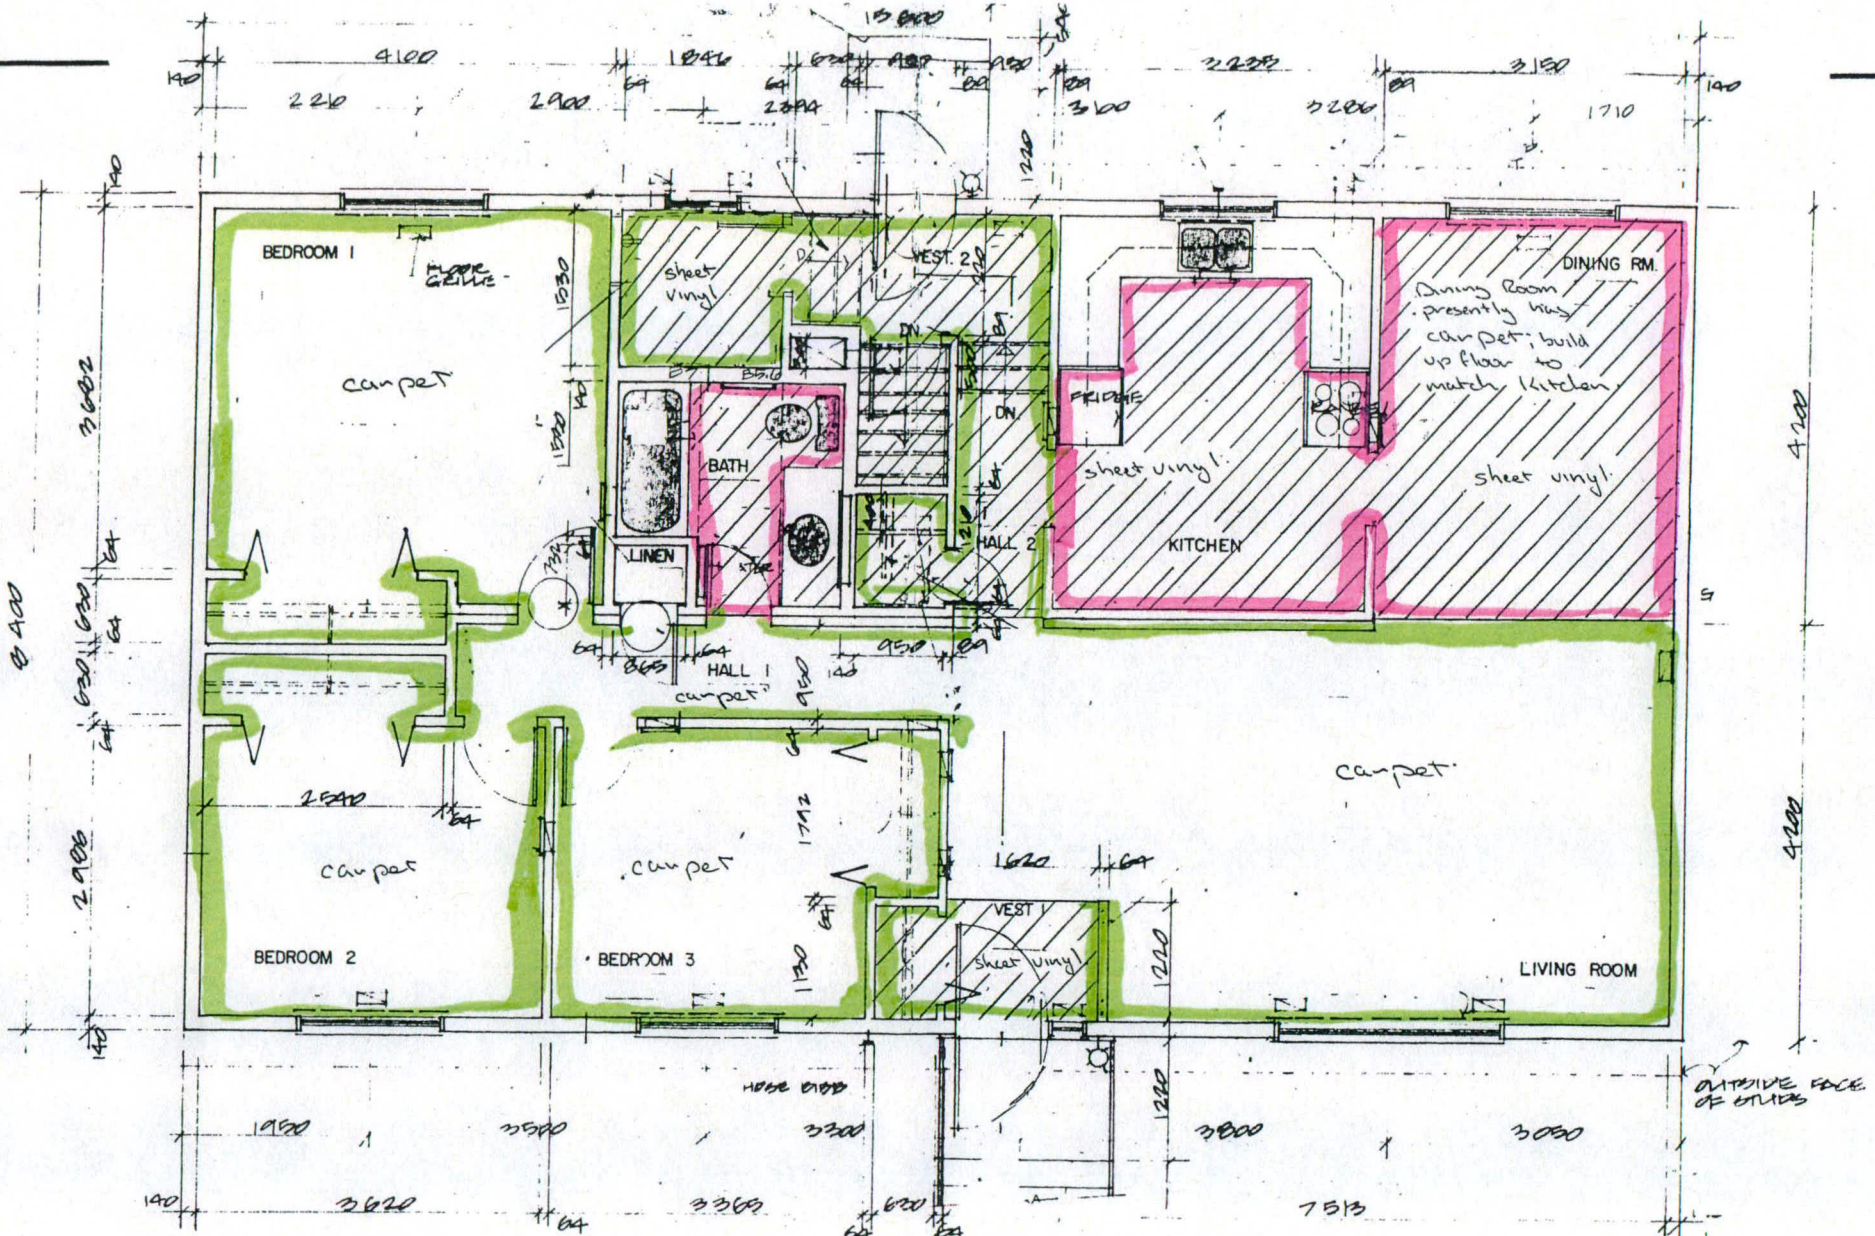

MAIN FLOOR PLAN - (PRE-FABRICATED CONSTRUCTION)
DOUBLE WIDE UNITS.


Typical - 3 units
Drawing # [initials]

Pukatawagan, MB DBU 70

DBU 502
Pukatawagan, MB.

Friday, October 02, 2008 1:32:34 AM

PROJECT MANAGER REFERENCE

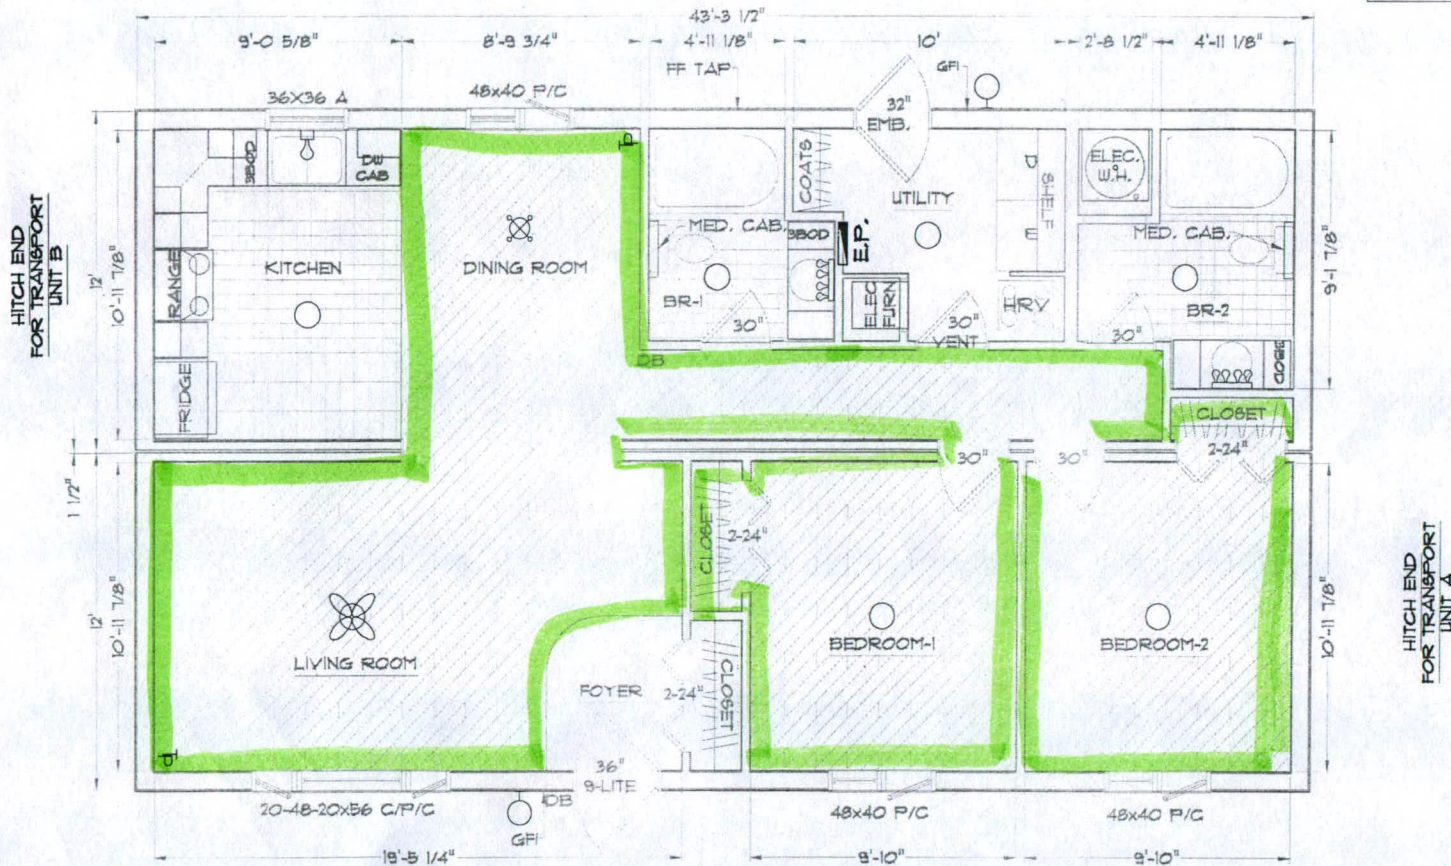

SOME ITEMS SHOWN MAY BE OPTIONAL. GRANDEUR HOUSING LTD. RESERVES THE RIGHT TO CHANGE OR ALTER FLOOR PLANS AND SPECIFICATIONS WITHOUT NOTICE OR OBLIGATION.

NOTES



SCALE: 3/16" = 1'-0"	TITLE: FLOOR PLAN	SERIAL No:
DRAWN: JER	DESTINATION: PUKATAWAGAN, MANITOBA	SALES ORDER No: 09-048
DATE:	DEALER: GRANDEUR HOUSING	REV No: 0
CUSTOMER: RCMP		

95.86sq M