



LEGEND

- SUBJECT SITE




TITLE: Site Location Map
 PROJECT: Abatement of Suspended Ceiling and Plenum
 Lower Level Rooms with Suspended Ceiling Tiles
 Ocean Sciences Physics Building
 9860 West Saanich Road, Sidney, BC
 CLIENT: Fisheries and Oceans Canada

DES.	DR.	GP
CH.	SCALE	NTS
APP.	DATE	Sept 2017
FILE NO.	171-12935-00	
DWG. NO.	FIGURE 1	

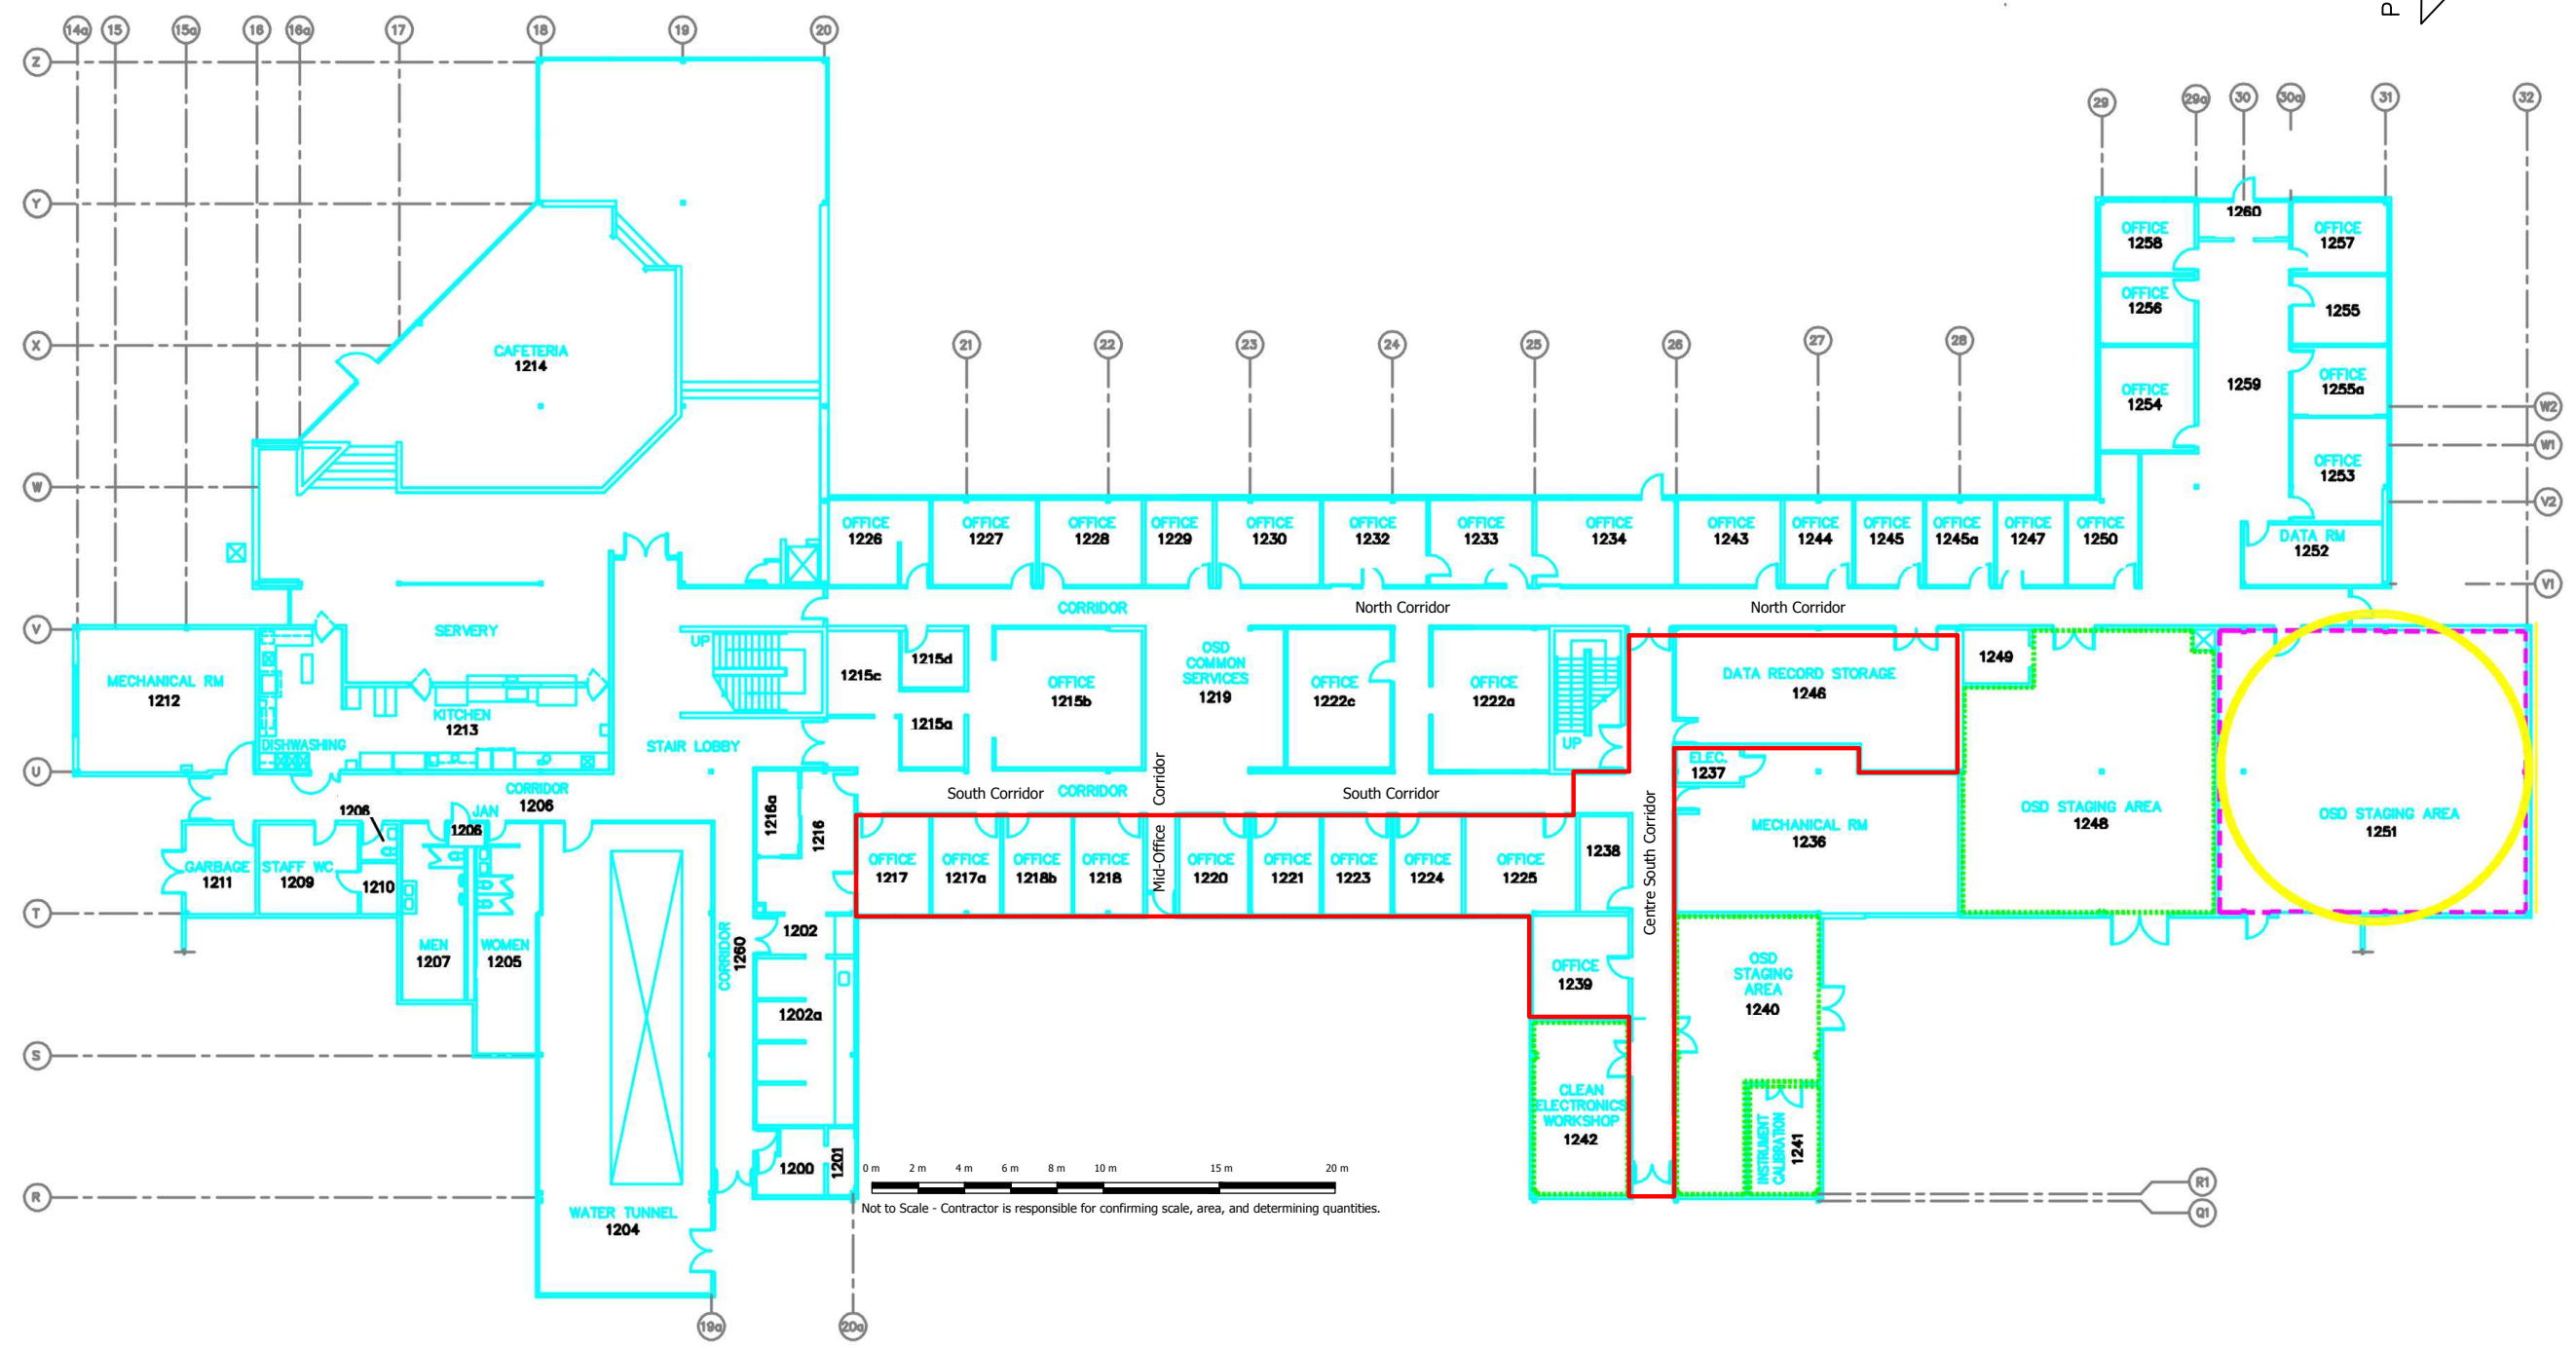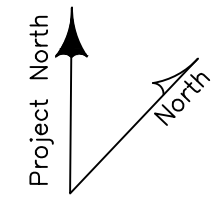


Not to Scale - Contractor is responsible for confirming scale, area, and determining quantities.

For Reference Only
Original Base Drawing Supplied By Fisheries Oceans Canada

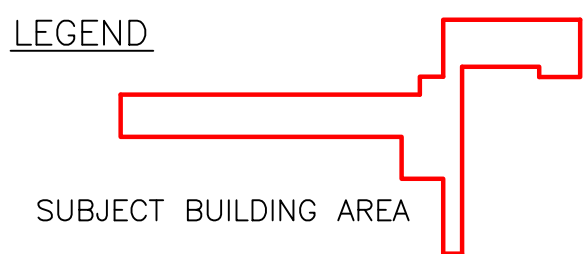


TITLE: Site Plan
PROJECT: Abatement of Suspended Ceiling and Plenum Lower Level Rooms with Suspended Ceiling Tiles
 Ocean Sciences Physics Building
 9860 West Saanich Road, Sidney, BC
CLIENT: Fisheries and Oceans Canada

DES.	DR. GP
CH.	SCALE NTS
APP.	DATE Sept 2017
FILE NO.	171-12935-00
DWG. NO.	FIGURE 2

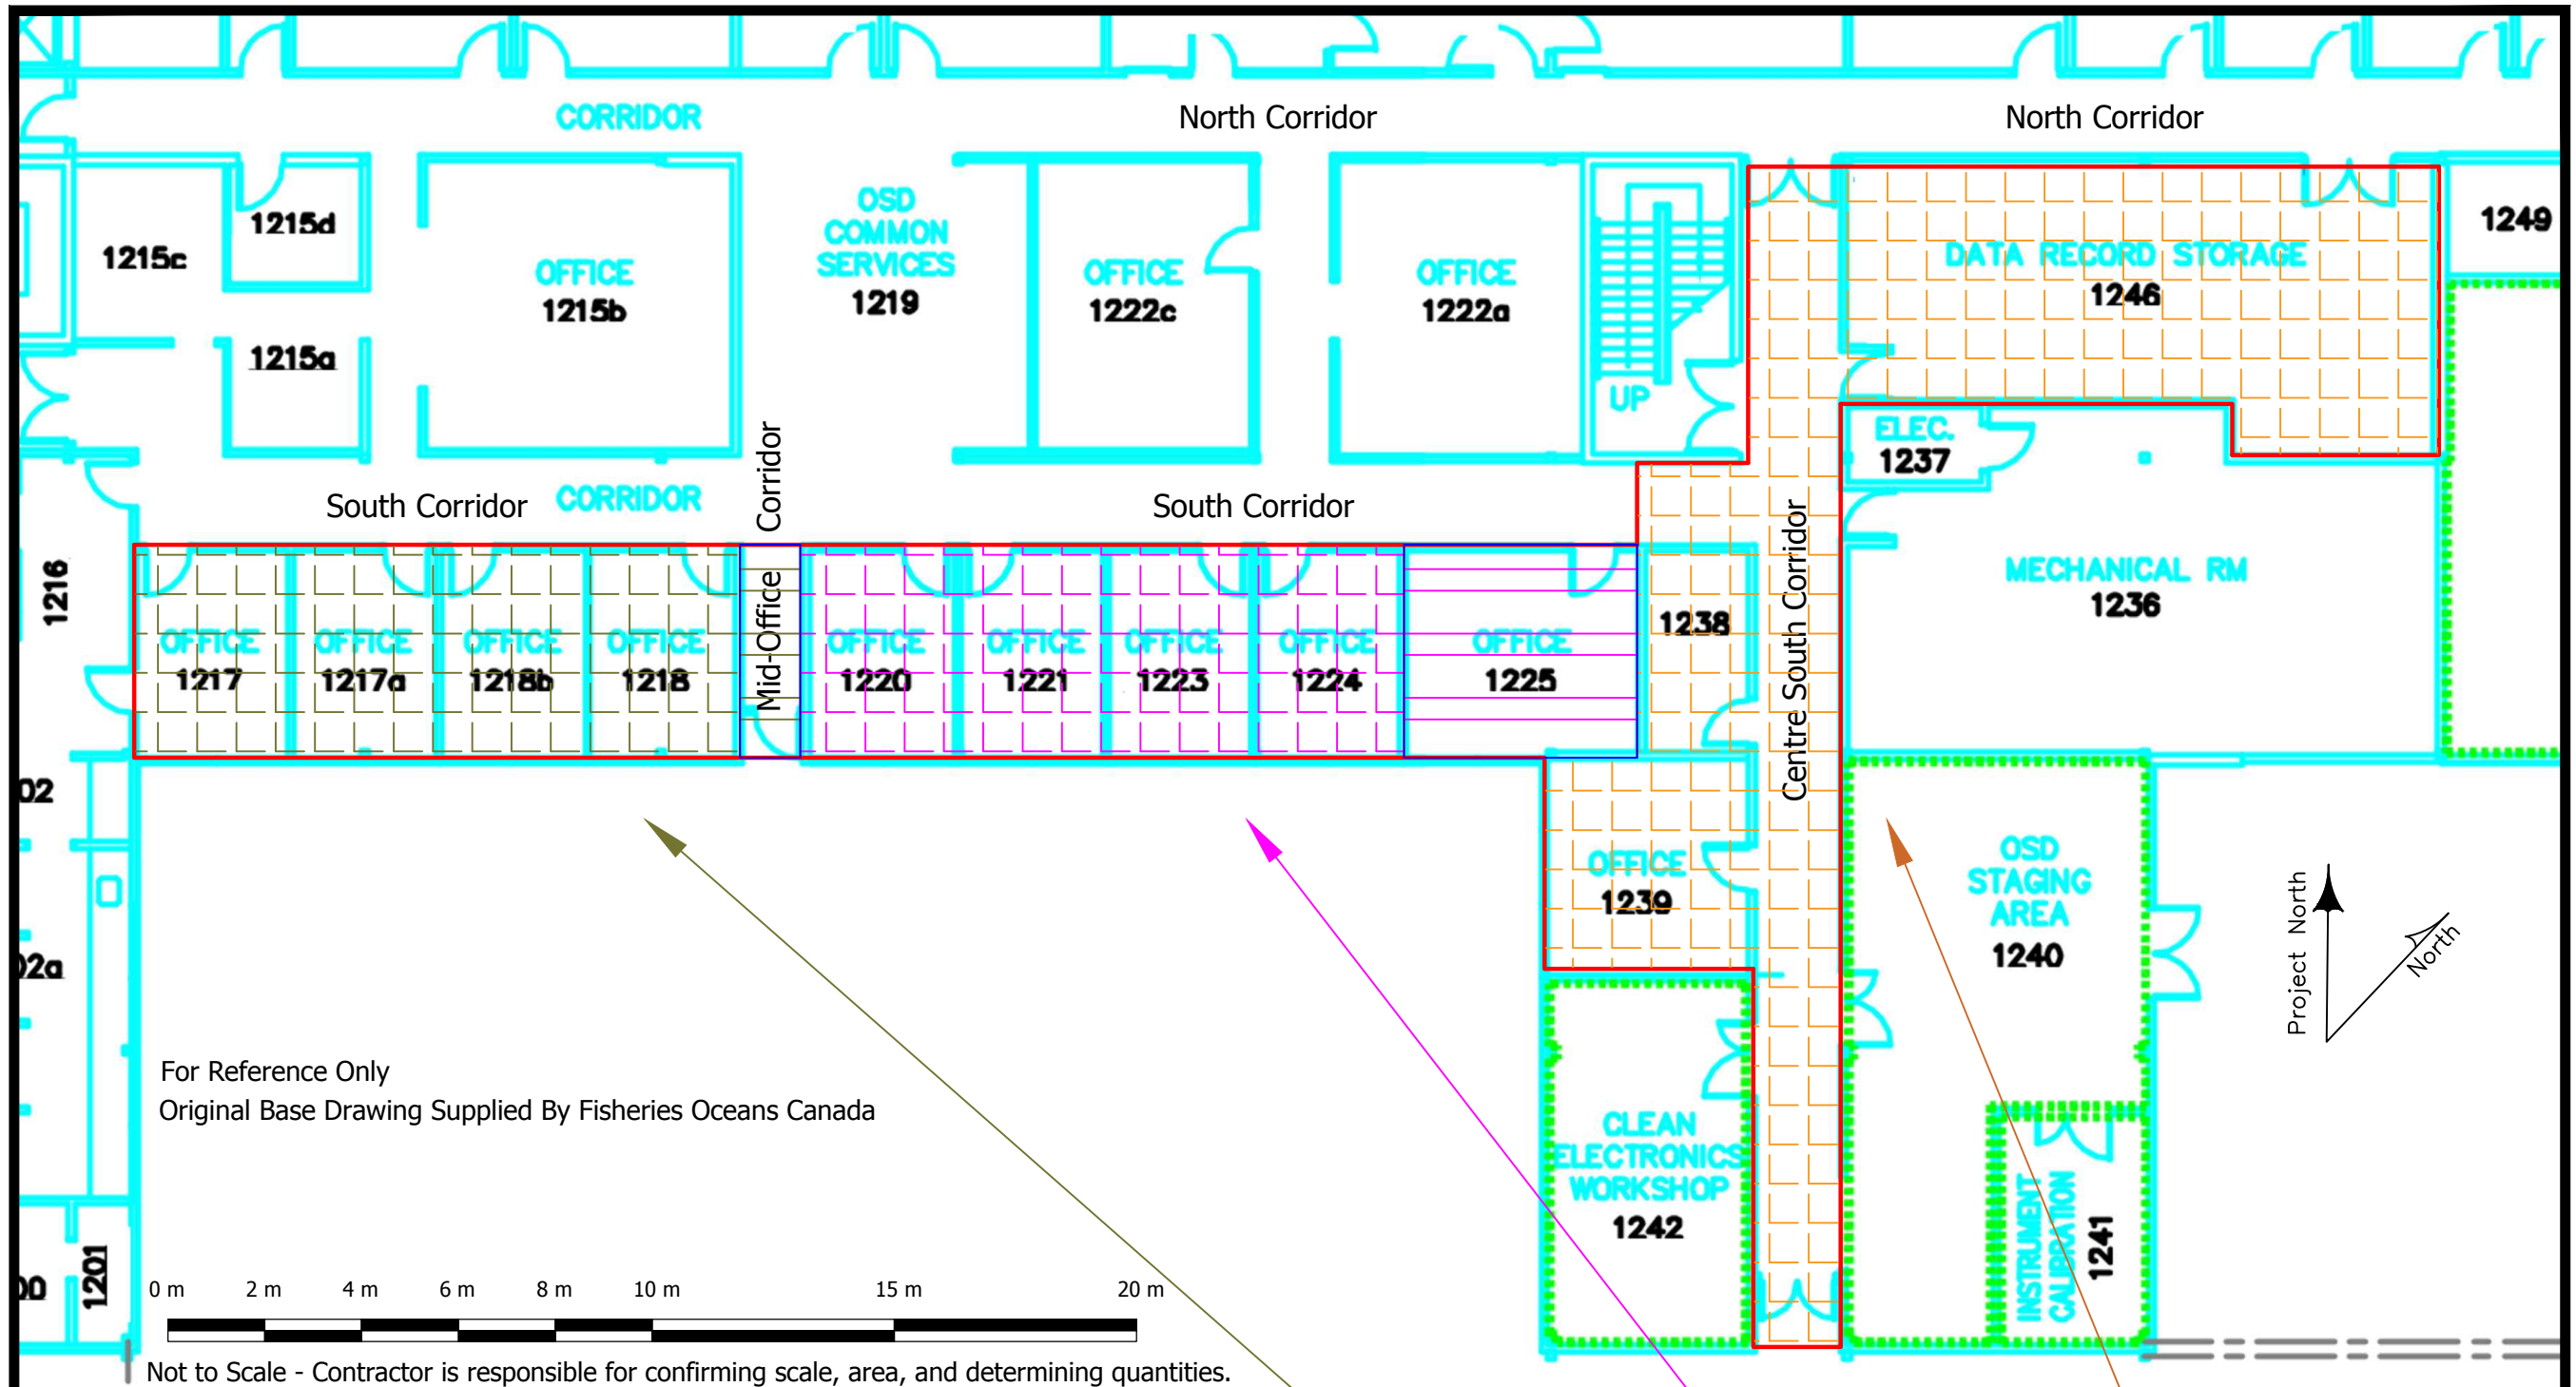


For Reference Only
Original Base Drawing Supplied By Fisheries Oceans Canada

 

Not to Scale - Contractor is responsible for confirming scale, area, and determining quantities.

LEGEND

- Suspended Ceiling Tile & Tracking
- PARALINE® Linear Metal Ceiling
- Phase 01
- Phase 02
- Phase 03

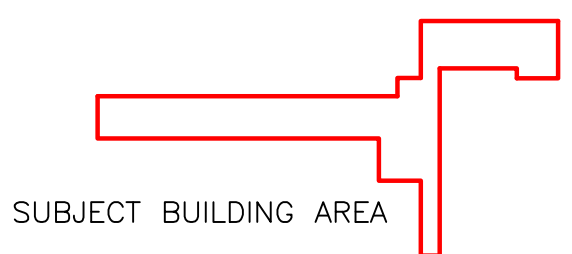

TITLE: Ceiling Materials and Phases Plan
PROJECT: Abatement of Suspended Ceiling and Plenum
 Lower Level Rooms with Suspended Ceiling Tiles
 Ocean Sciences Physics Building
 9860 West Saanich Road, Sidney, BC
CLIENT: Fisheries and Oceans Canada

DES.	DR.	GP
CH.	SCALE	NTS
APP.	DATE	Sept 2017
FILE NO.	171-12935-00	
DWG. NO.	FIGURE 3	