

architects/architectes
ARCOP
FOURNIER
GERSOVITZ
MOSS

ARCHITECTS IN JOINT VENTURE
ARCHITECTES EN CONSORTIUM

MONTREAL
1401 SAINT-ALEXANDRE, SUITE 1000
MONTREAL, QUEBEC H3A 2G4
TELEPHONE: 514-975-9971
FAX: 514-975-9981

OTTAWA
101 SPADINA STREET
OTTAWA, ONTARIO K1A 0G6
TELEPHONE: 613-238-1196
FAX: 613-238-1003

| REVISION | SUBMITTAL | DATE |
|----------|-----------------|------------|
| | | |
| | | |
| | | |
| | | |
| | | |
| | | |
| | | |
| | | |
| | | |
| 00 | 100% SUBMISSION | 11/15/2017 |

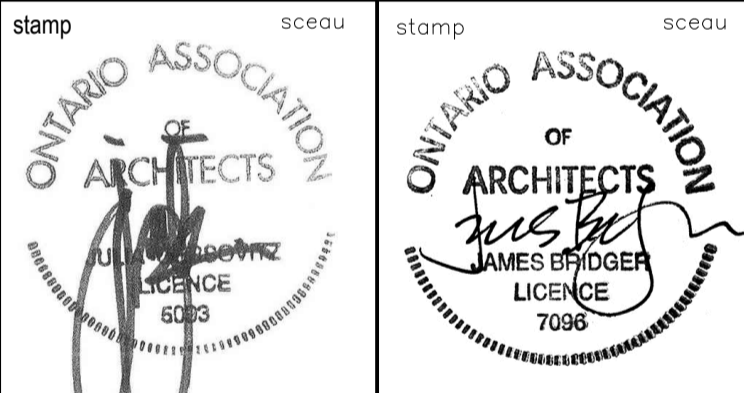

A detail no.
no. du détail

B drawing no.
no. du dessin

project

111 WELLINGTON STREET
REHABILITATION PROJECT

RÉHABILITATION DE
111 RUE WELLINGTON

drawing

OPEN STORAGE

ELEVATIONS AND SECTIONS

designed

conçu

date 11/08/2017 YA

drawn

dessiné

date 11/08/2017 YA

revised

révisé

revision

no. de

date 11/15/2017 number YA

approved

approuvé

date

tender

soumission

PWC Project Manager

Administrateur de projets TPC


project no.

no. du projet

drawing no.


no. du dessin

BCC-551

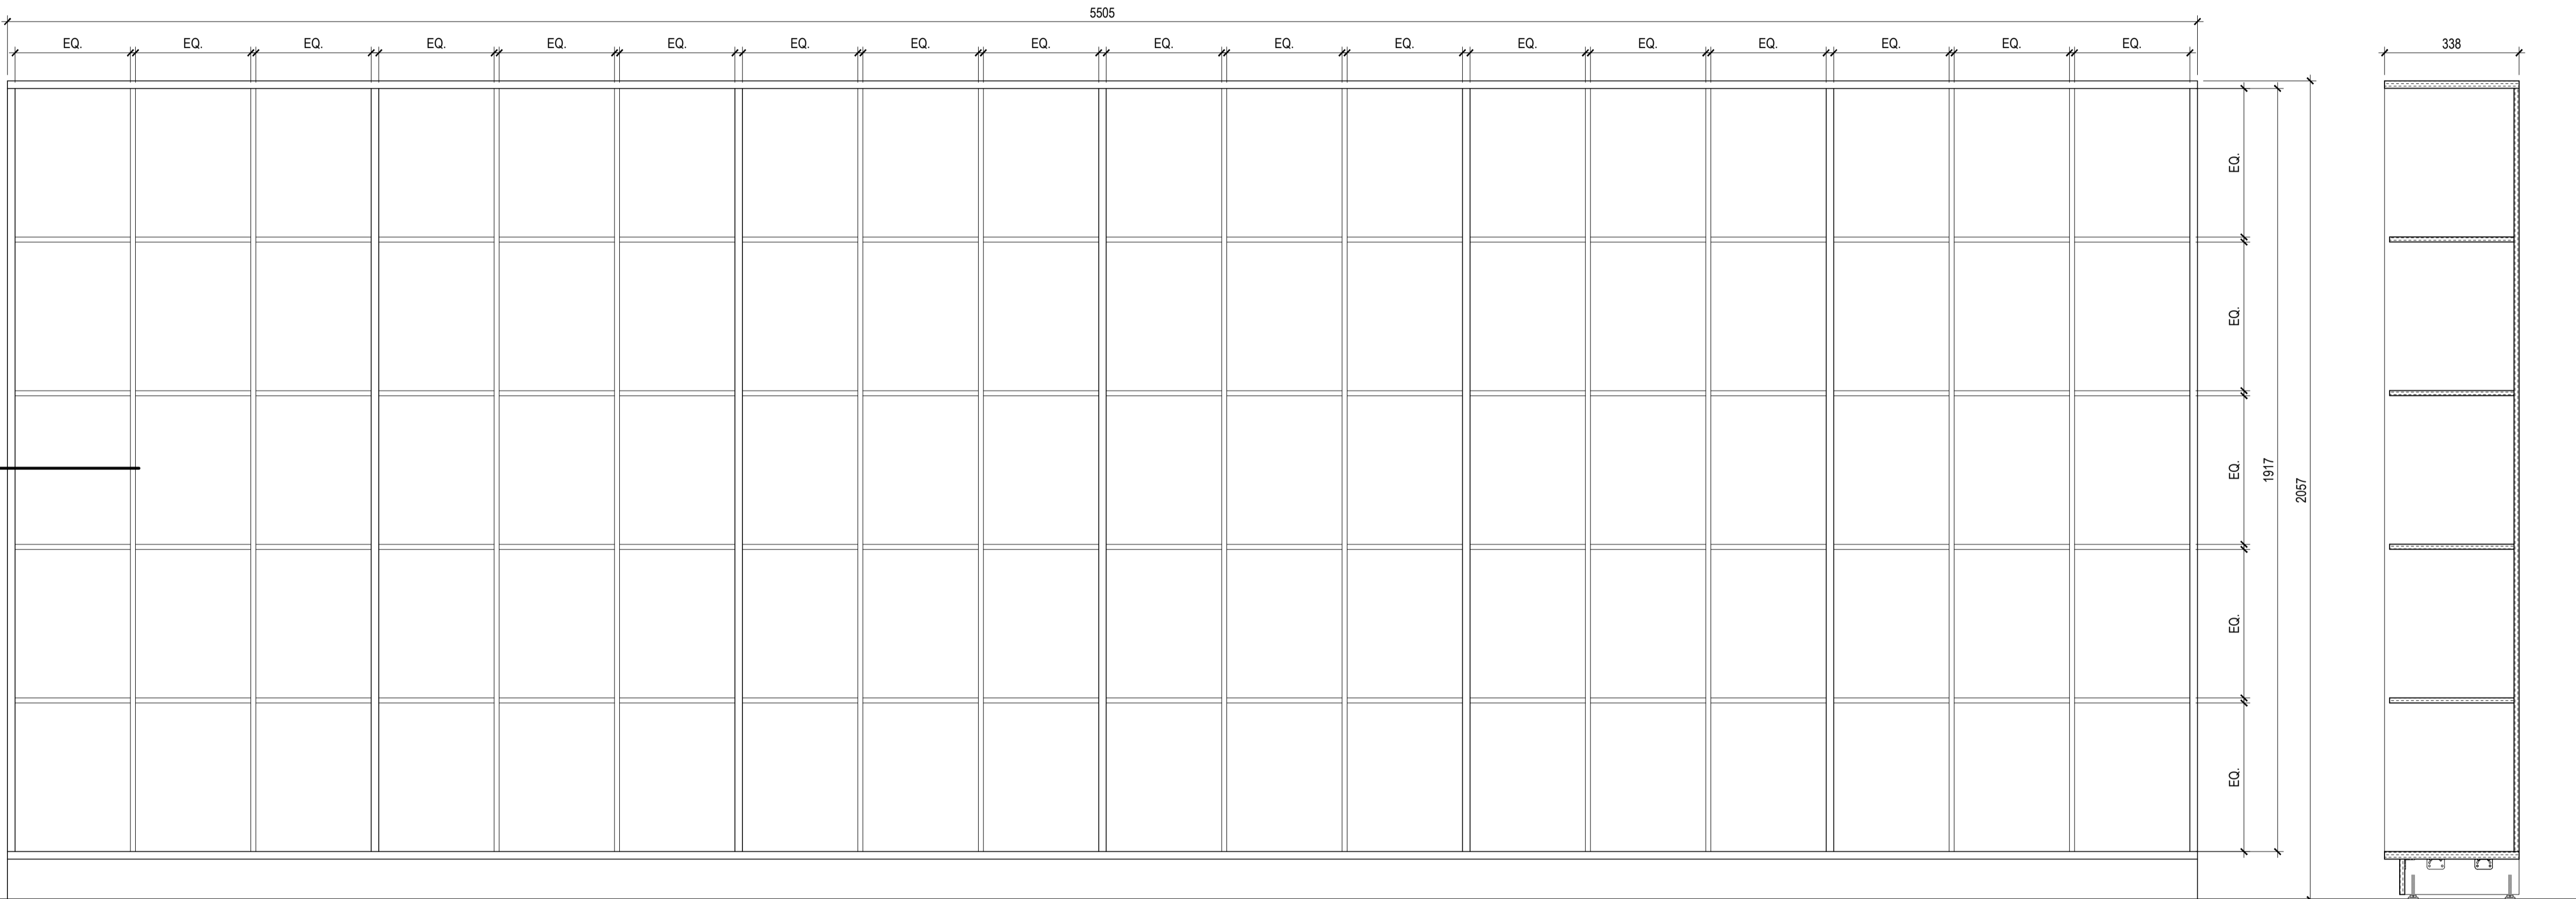

1
BCC-551 1:10


OPEN STORAGE - 90 TOTAL
FRONT ELEVATION & VERTICAL SECTION

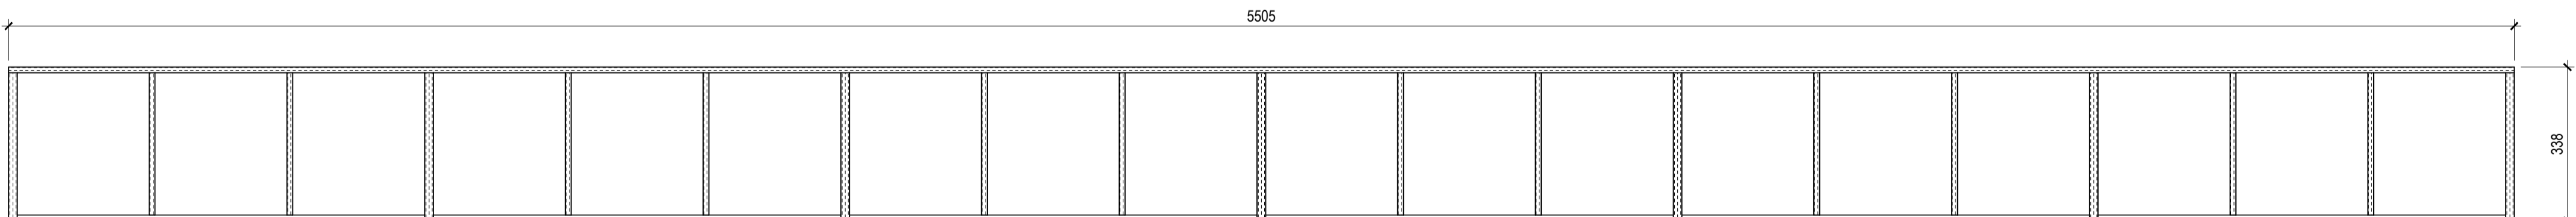

2
BCC-551 1:10

OPEN STORAGE - 90 TOTAL
HORIZONTAL SECTION

| REVISION | SUBMITTAL | DATE |
|----------|-----------------|------------|
| | | |
| | | |
| | | |
| | | |
| | | |
| | | |
| | | |
| | | |
| | | |
| 00 | 100% SUBMISSION | 11/15/2017 |

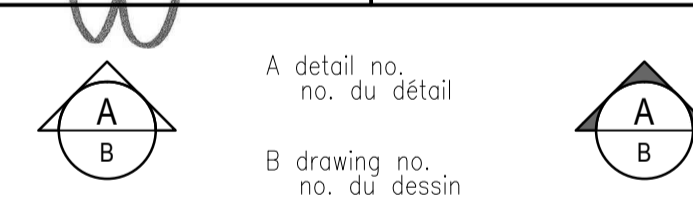

project project

111 WELLINGTON STREET
REHABILITATION PROJECT

*RÉHABILITATION DE
111 RUE WELLINGTON*

drawing OPEN STORAGE dessin

ELEVATIONS AND SECTIONS

designed conçu

date 11/08/2017 YA

drawn dessiné

date 11/08/2017 YA

revised révisé revision no. de

date 11/15/2017 number YA révision

approved approuvé

date

tender soumission


PWC Project Manager Administrateur de projets TPC

project no. no. du projet


R.011801.163

drawing no. no. du dessin

BCC-552

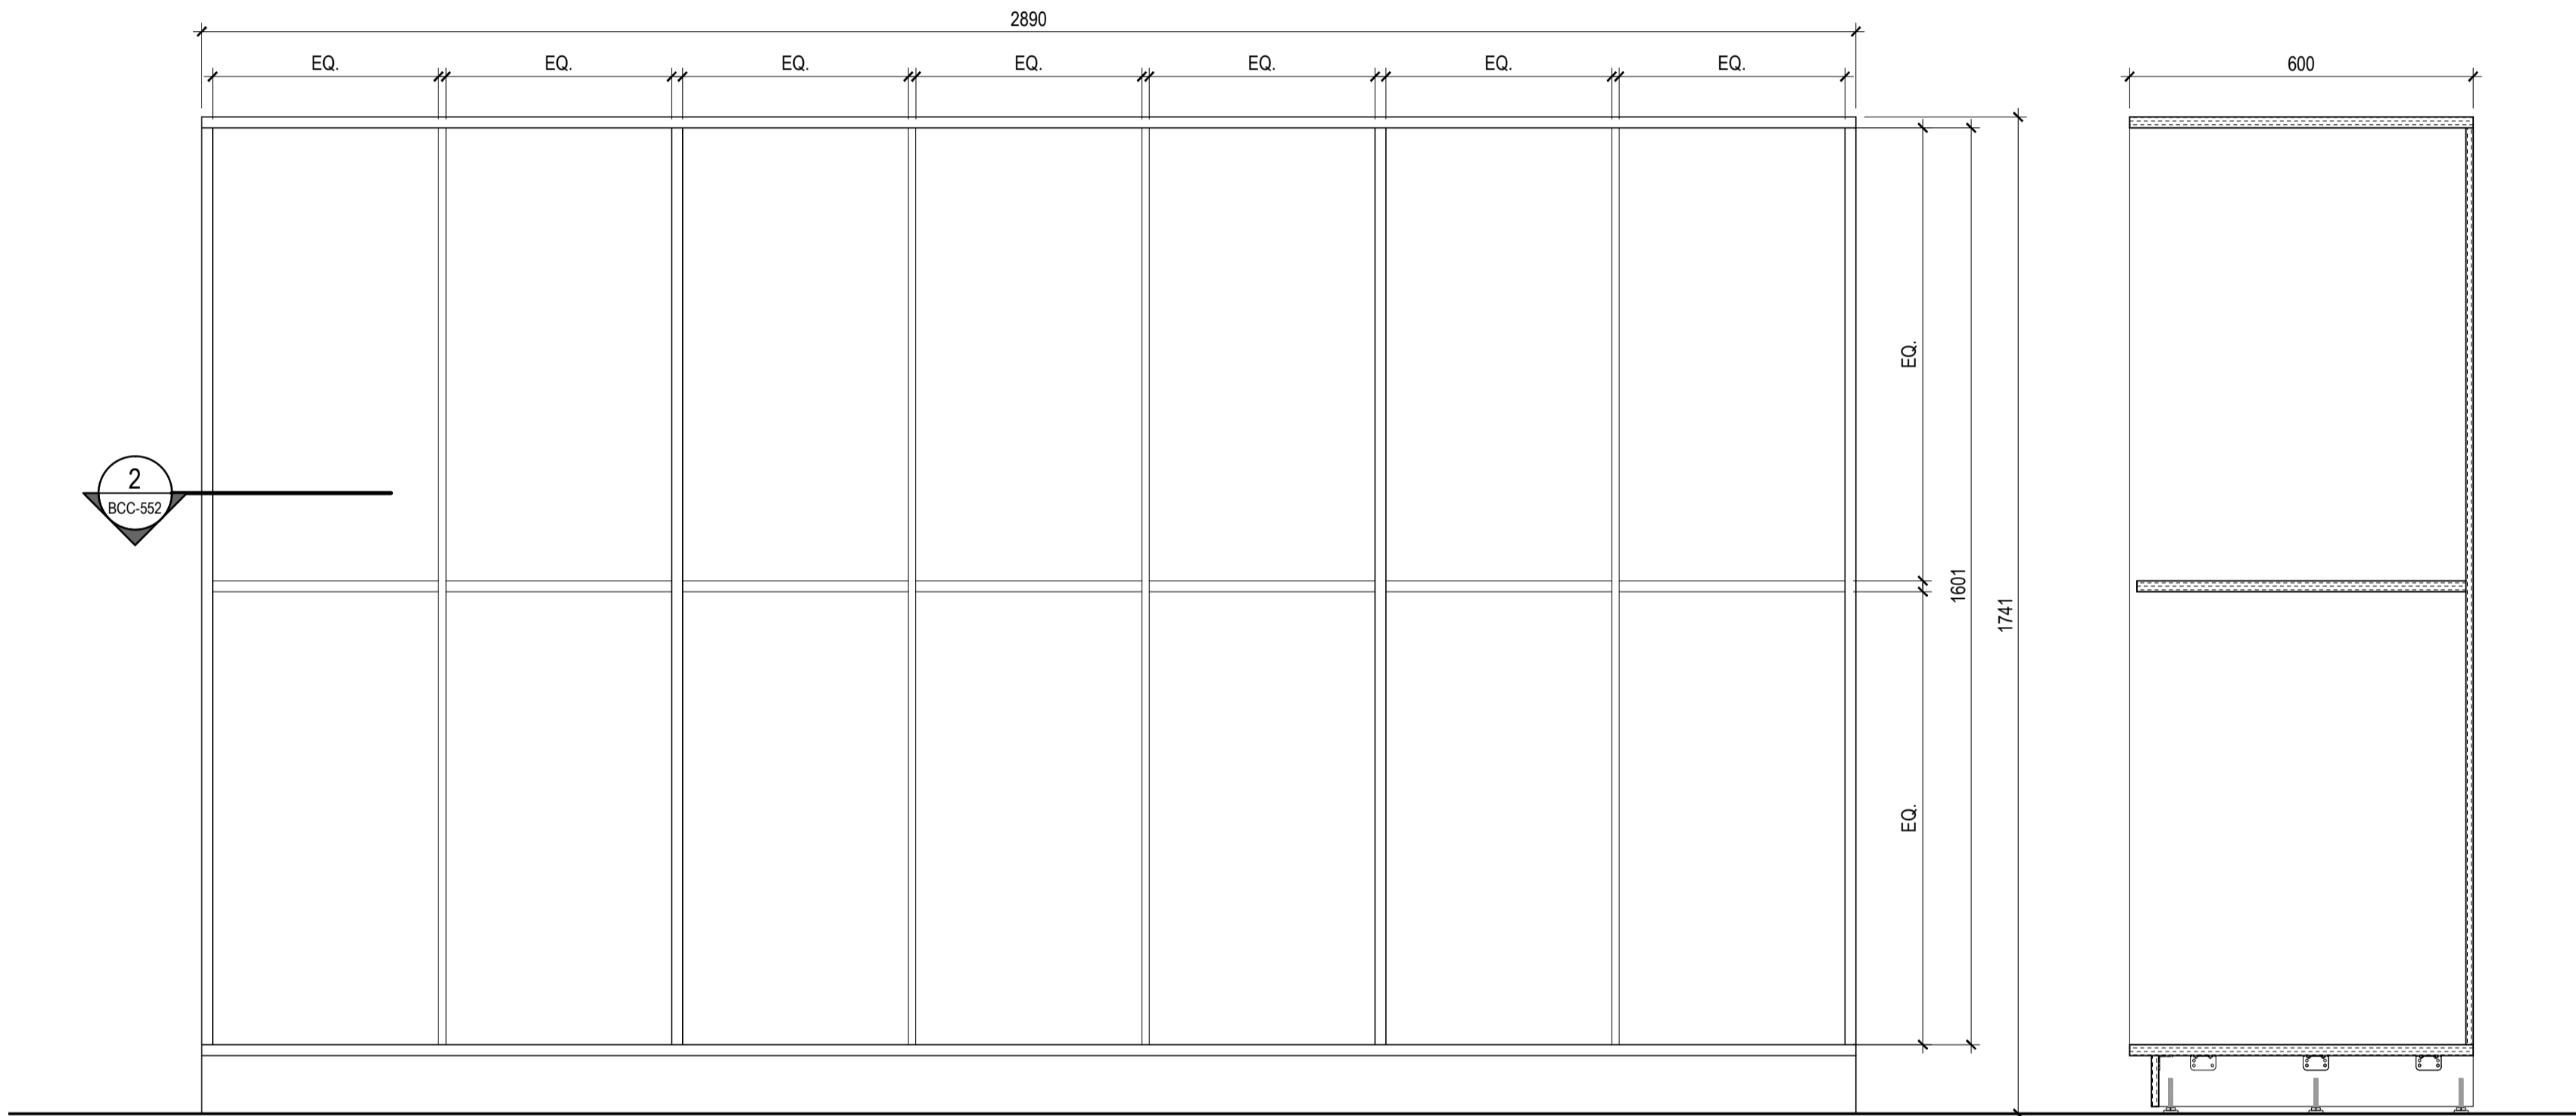

1
BCC-552 1:10
OPEN STORAGE - 12 TOTAL
FRONT ELEVATION & VERTICAL SECTION

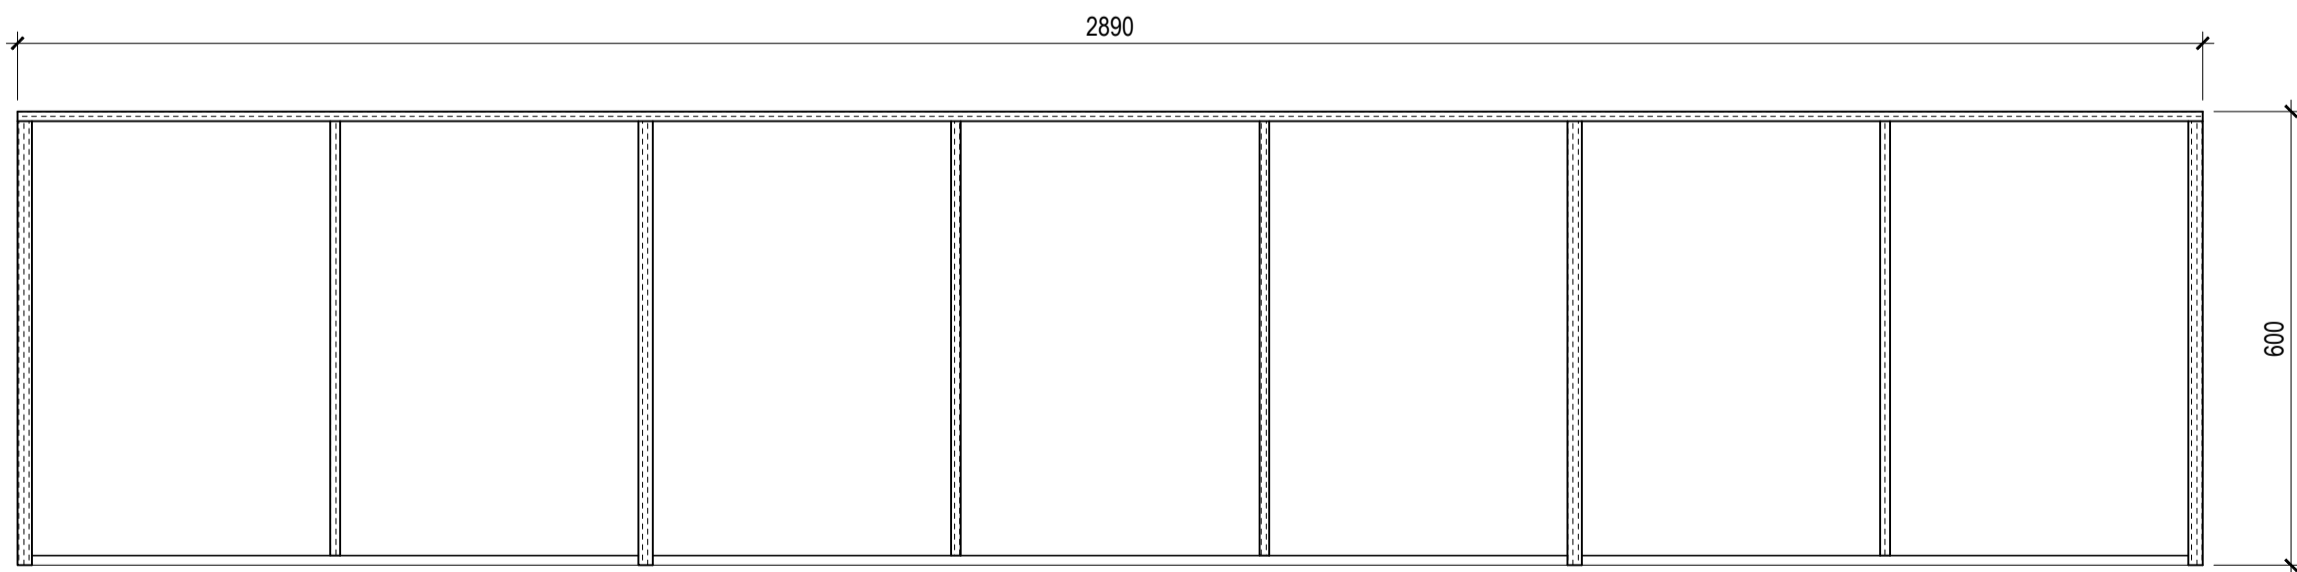

2
BCC-552 1:10
OPEN STORAGE - 12 TOTAL
HORIZONTAL SECTION

architects/architectes

ARCOP

FOURNIER

GERSOVITZ



MOSS

ARCHITECTS IN JOINT VENTURE
ARCHITECTES EN CONSORTIUM

MONTREAL
1401 SAINT-ALEXANDRE, SUITE 1000
MONTREAL, QUEBEC H3A 2G4
TELEPHONE: 514-475-9971
FAX: 514-475-9981

OTTAWA
101 SPADINA STREET
OTTAWA, ONTARIO K1A 6H6
TELEPHONE: 613-238-1196
FAX: 613-238-1003

| REVISION | SUBMITTAL | DATE |
|----------|-----------------|------------|
| | | |
| | | |
| | | |
| | | |
| | | |
| | | |
| | | |
| | | |
| | | |
| 00 | 100% SUBMISSION | 11/15/2017 |

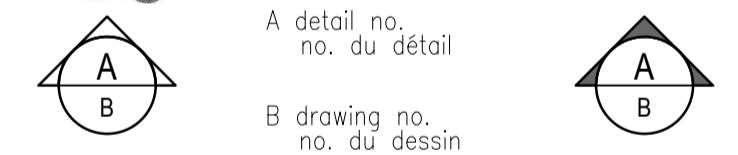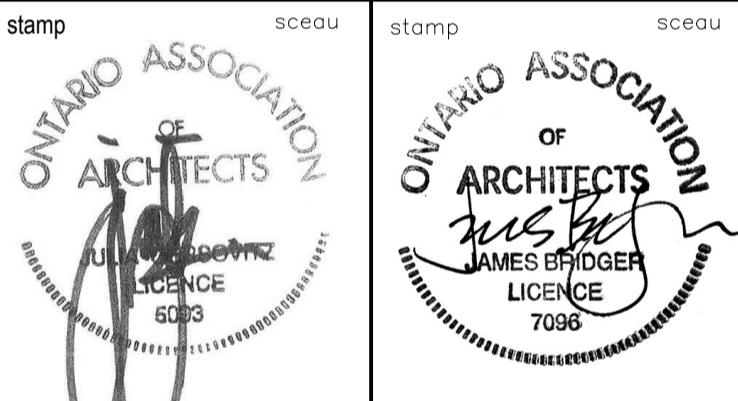

project
111 WELLINGTON STREET
REHABILITATION PROJECT
*RÉHABILITATION DE
111 RUE WELLINGTON*

drawing
OPEN STORAGE
ELEVATIONS AND SECTIONS

designed
conçu

date 11/08/2017 YA

drawn
dessiné

date 11/08/2017 YA

revised
révisé
revision
no. de

date 11/15/2017 number YA révision

approved
approuvé

date

tender
soumission


PWC Project Manager Administrateur de projets TPC

project no.
no. du projet


R.011801.163

drawing no.
no. du dessin

BCC-553

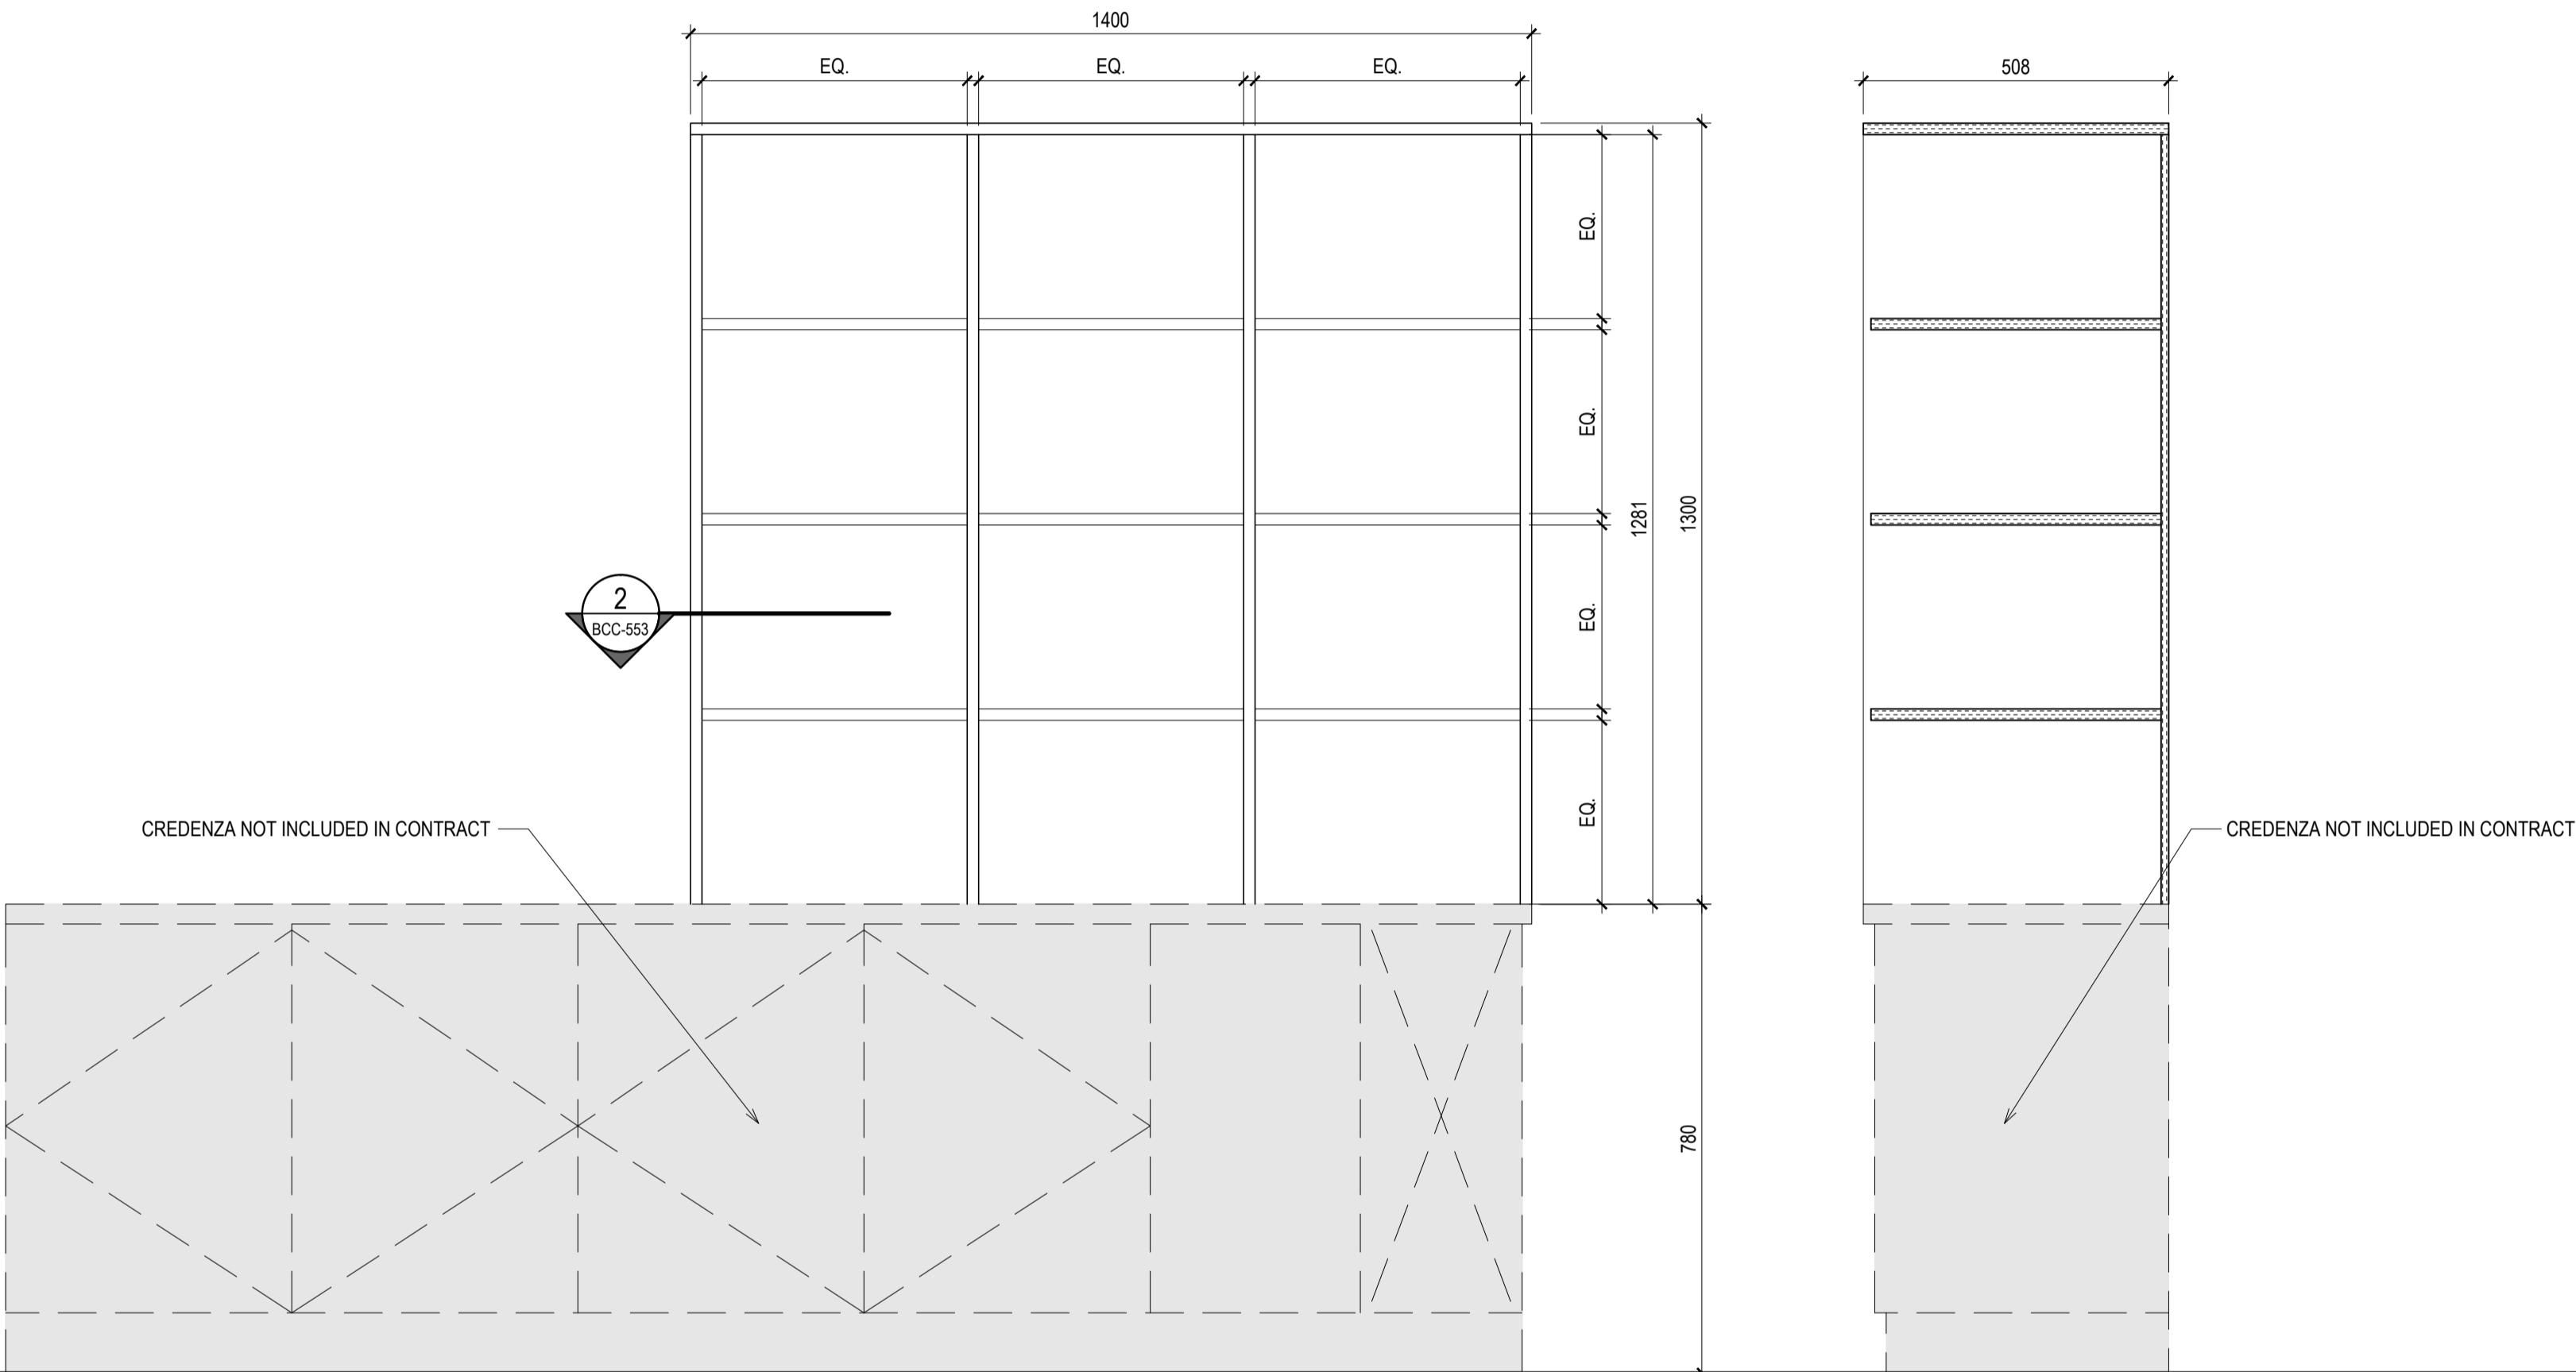

1
BCC-553 1:10
OPEN STORAGE HUTCH - 12 TOTAL
FRONT ELEVATION & VERTICAL SECTION

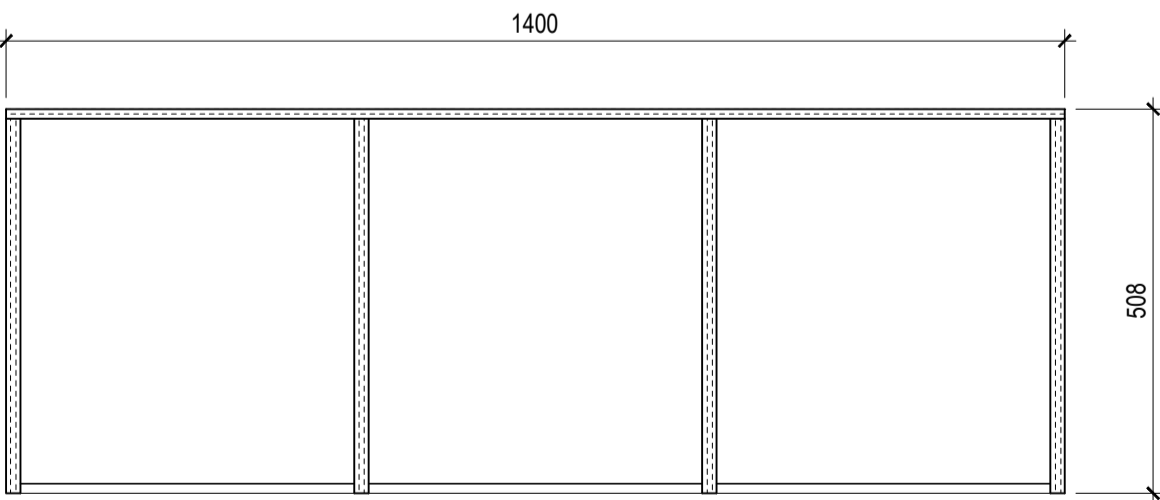

2
BCC-553 1:10
OPEN STORAGE HUTCH - 12 TOTAL
HORIZONTAL SECTION