


- NOTES:
1. CONFIRM ALL MEASUREMENTS AND EXISTING ELEVATIONS ON SITE PRIOR TO CONSTRUCTION.
  2. REMOVE EXISTING ROLLERS/PINS ON GANGWAY AND CONNECT GANGWAY TO NEW FLOAT BRACKETS. REPOSITION FLOAT TO ACCOMMODATE.
  3. REPLACE ALL EXISTING TIMBER DECKING WITH MATCHING PRESSURE TREATED MATERIAL. CONNECTION TO DOCK FRAMING TO MATCH EXISTING.
  4. CONFIRM GANGWAY LENGTH OF 18.3m ON SITE PRIOR TO BEGINNING OF FABRICATION OF STRONG ARMS.

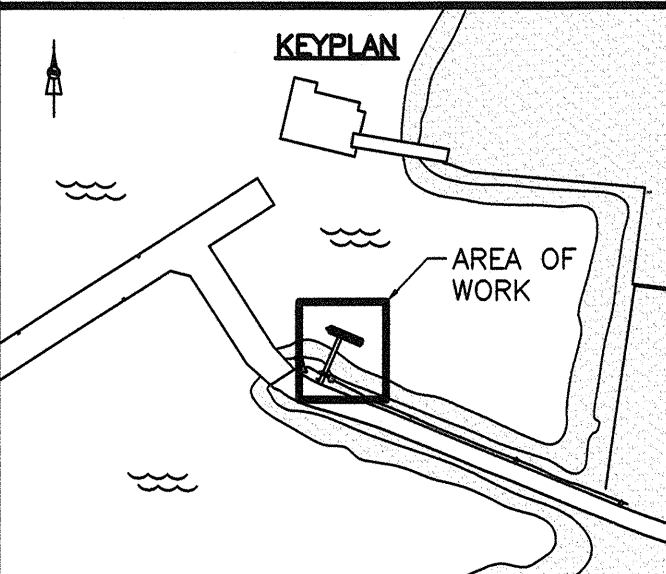

1	ISSUED FOR TENDER	JAN/20 2018
0	ISSUED FOR TENDER	JAN/05 2018
revisions		date

project project  
**DFO-CCG FLOATING WHARF CONSTRUCTION LOBSTER ROCK, YARMOUTH CO. NOVA SCOTIA**

drawing dessin  
**NEW CONSTRUCTION SITE PLAN**

designed B.T. conçu  
date  
drawn A.C. dessiné  
date  
approved B.T. approuvé  
date

Tender  
BEN ALLARD  
PWGSC Project Manager / Administrateur de projets TPSGC  
project number no. du projet  
**R.082146.001**  
drawing no. no. du dessin  
**S2**



**NEW CONSTRUCTION SITE PLAN**  
SCALE : 1:75  
0m 1m 2m 3m 4m 5m 6m 7m 8m 9m 10m