

1
A1 PLAN VIEW
SCALE: 1/2" = 1'-0"

NOTE:
NUMBER AND LOCATION OF DOORS AND
WINDOWS TO BE CONFIRMED. SHOWN ON
PLAN FOR ILLUSTRATIVE PURPOSES ONLY.

REVISIONS		
NO.	DATE	REMARKS

PROJECT STATUS	DRAWING LAYOUT CHECKLIST
<input type="checkbox"/> APPROVED AS DRAWN	<input type="checkbox"/> DOOR HINGE/WEIR
<input type="checkbox"/> APPROVED WITH CHANGES	<input type="checkbox"/> DOOR/FINISH HIDE
<input type="checkbox"/> REVISE AND RESUBMIT	<input type="checkbox"/> EXTERIOR FINISHES
<input type="checkbox"/> DELAY DELIVERY TO...	<input type="checkbox"/> EXTERIOR FINISHES
DATE: _____ BY: _____	<input type="checkbox"/> OVERALL DIMENSIONS
	<input type="checkbox"/> DISPLAY DOOR TYPE
	<input type="checkbox"/> DISPLAY DOOR LOCK


VERIFICATION OF ALL INFORMATION SHOWN IS THE CUSTOMER'S RESPONSIBILITY. ANY CHANGE NECESSARY SHOULD BE NOTED ON THIS DRAWING. ALL PRODUCTION DRAWINGS WILL BE PRODUCED FROM THE INFORMATION SHOWN ON THE "APPROVED" SUBMITTAL DRAWING. ALL APPROVED DRAWINGS SHOULD BE RETURNED TO BUSINESS DAYS PRIOR TO REQUIRED DELIVERY.

BY SIGNING THIS DRAWING, YOU ARE ACKNOWLEDGING THAT ALL OF THE QUANTITIES AND SIZES OF ALL PANELS, DOORS, TRIM AND ACCESSORIES ARE CORRECT AND IN ACCORDANCE WITH YOUR NEED TO COMPLETE THE PROJECT AND THAT THIS IS THE TOTAL SUM OF MATERIALS THAT YOU ARE EXPECTING TO BE PROVIDED BY MANSONVILLE PLASTICS, KOROLITE ENGINEERED PANEL STRUCTURES OR K-LOCK PANELS. BOX MUST BE INSTALLED ON A CLEAR LEVEL & PREPARED SITE WITH NO MORE THAN 3/4" DEVIATION IN 10 FT.



Mansonville
Plastics (B.C.) Ltd.
First Choice Group
&
Korolite
Engineered Panel
Structures
19402 56th
Avenue
Surrey B.C.
V3S 6K4
PHONE: 604-534-8626
FAX: 604-534-1212

PROJECT: FIELD CAMP BUILDING		
TITLE: PLAN VIEW		
LOCATION:		
DR BY: MX	CH BY: C. C.	DWG NO: A1
DATE: 2018-2-27	SCALE: AS NOTED	

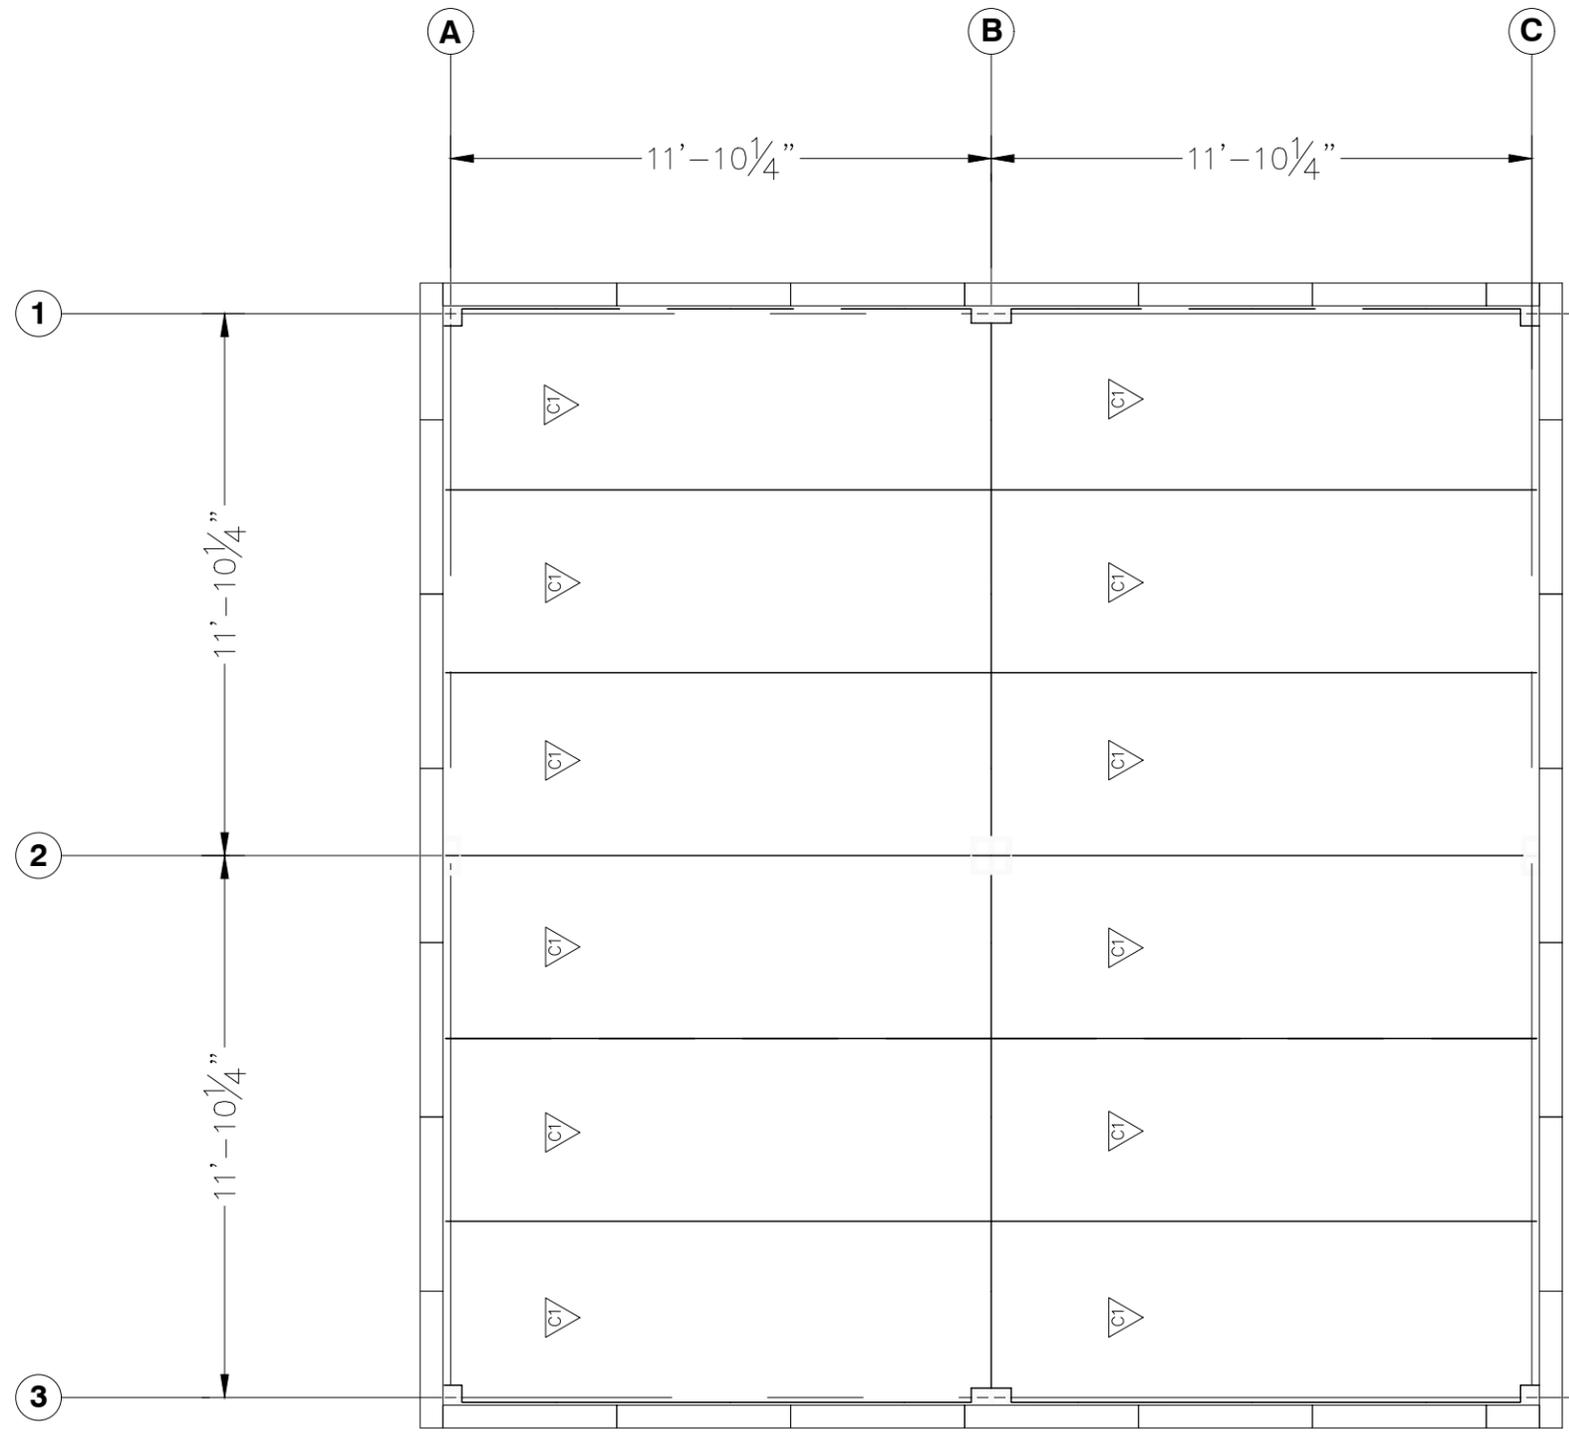

1
A2

FLOOR PLAN
 SCALE: 1/2" = 1'-0"


REVISIONS		
NO.	DATE	REMARKS

PROJECT STATUS	DRAWING LAYOUT CHECKLIST
<input type="checkbox"/> APPROVED AS DRAWN	<input type="checkbox"/> DOOR HINGE/WEIR
<input type="checkbox"/> APPROVED WITH CHANGES	<input type="checkbox"/> DOOR/FRAMES HIDE
<input type="checkbox"/> REVISE AND RESUBMIT	<input type="checkbox"/> EXTERIOR FINISHES
<input type="checkbox"/> DELAY DELIVERY TO...	<input type="checkbox"/> EXTERIOR FINISHES
	<input type="checkbox"/> OVERALL DIMENSIONS
	<input type="checkbox"/> DISPLAY DOOR TYPE
	<input type="checkbox"/> DISPLAY DOOR LOCK
DATE: _____ BY: _____	
VERIFICATION OF ALL INFORMATION SHOWN IS THE CUSTOMER'S RESPONSIBILITY. ANY CHANGE NECESSARY SHOULD BE NOTED ON THIS DRAWING. ALL PRODUCTION DRAWINGS WILL BE PRODUCED FROM THE INFORMATION SHOWN ON THE "APPROVED" SUBMITTAL DRAWING. ALL APPROVED DRAWINGS SHOULD BE RETURNED 10 BUSINESS DAYS PRIOR TO REQUIRED DELIVERY.	
BY SIGNING THIS DRAWING, YOU ARE ACKNOWLEDGING THAT ALL OF THE QUANTITIES AND SIZES OF ALL PANELS, DOORS, TRIM AND ACCESSORIES ARE CORRECT AND IN ACCORDANCE WITH YOUR NEED TO COMPLETE THE PROJECT AND THAT THIS IS THE TOTAL SUM OF MATERIALS THAT YOU ARE EXPECTING TO BE PROVIDED BY MANSONVILLE PLASTICS, KOROLITE ENGINEERED PANEL STRUCTURES OR K-LOCK PANELS. BOX MUST BE INSTALLED ON A CLEAR LEVEL & PREPARED SITE WITH NO MORE THAN 3/4" DEVIATION IN 10 FT.	



Mansonville
 Plastics (B.C.) Ltd.
 First Choice Group
 &
 Korolite
 Engineered Panel
 Structures
 19402 56th
 Avenue
 Surrey B.C.
 V3S 6K4
 PHONE: 604-534-8626
 FAX: 604-534-1212


PROJECT: FIELD CAMP BUILDING		
TITLE: FLOOR PLAN		
LOCATION:		
DR BY: MX	CH BY: C. C.	DWG NO: A2
DATE: 2018-2-27	SCALE: NTS	

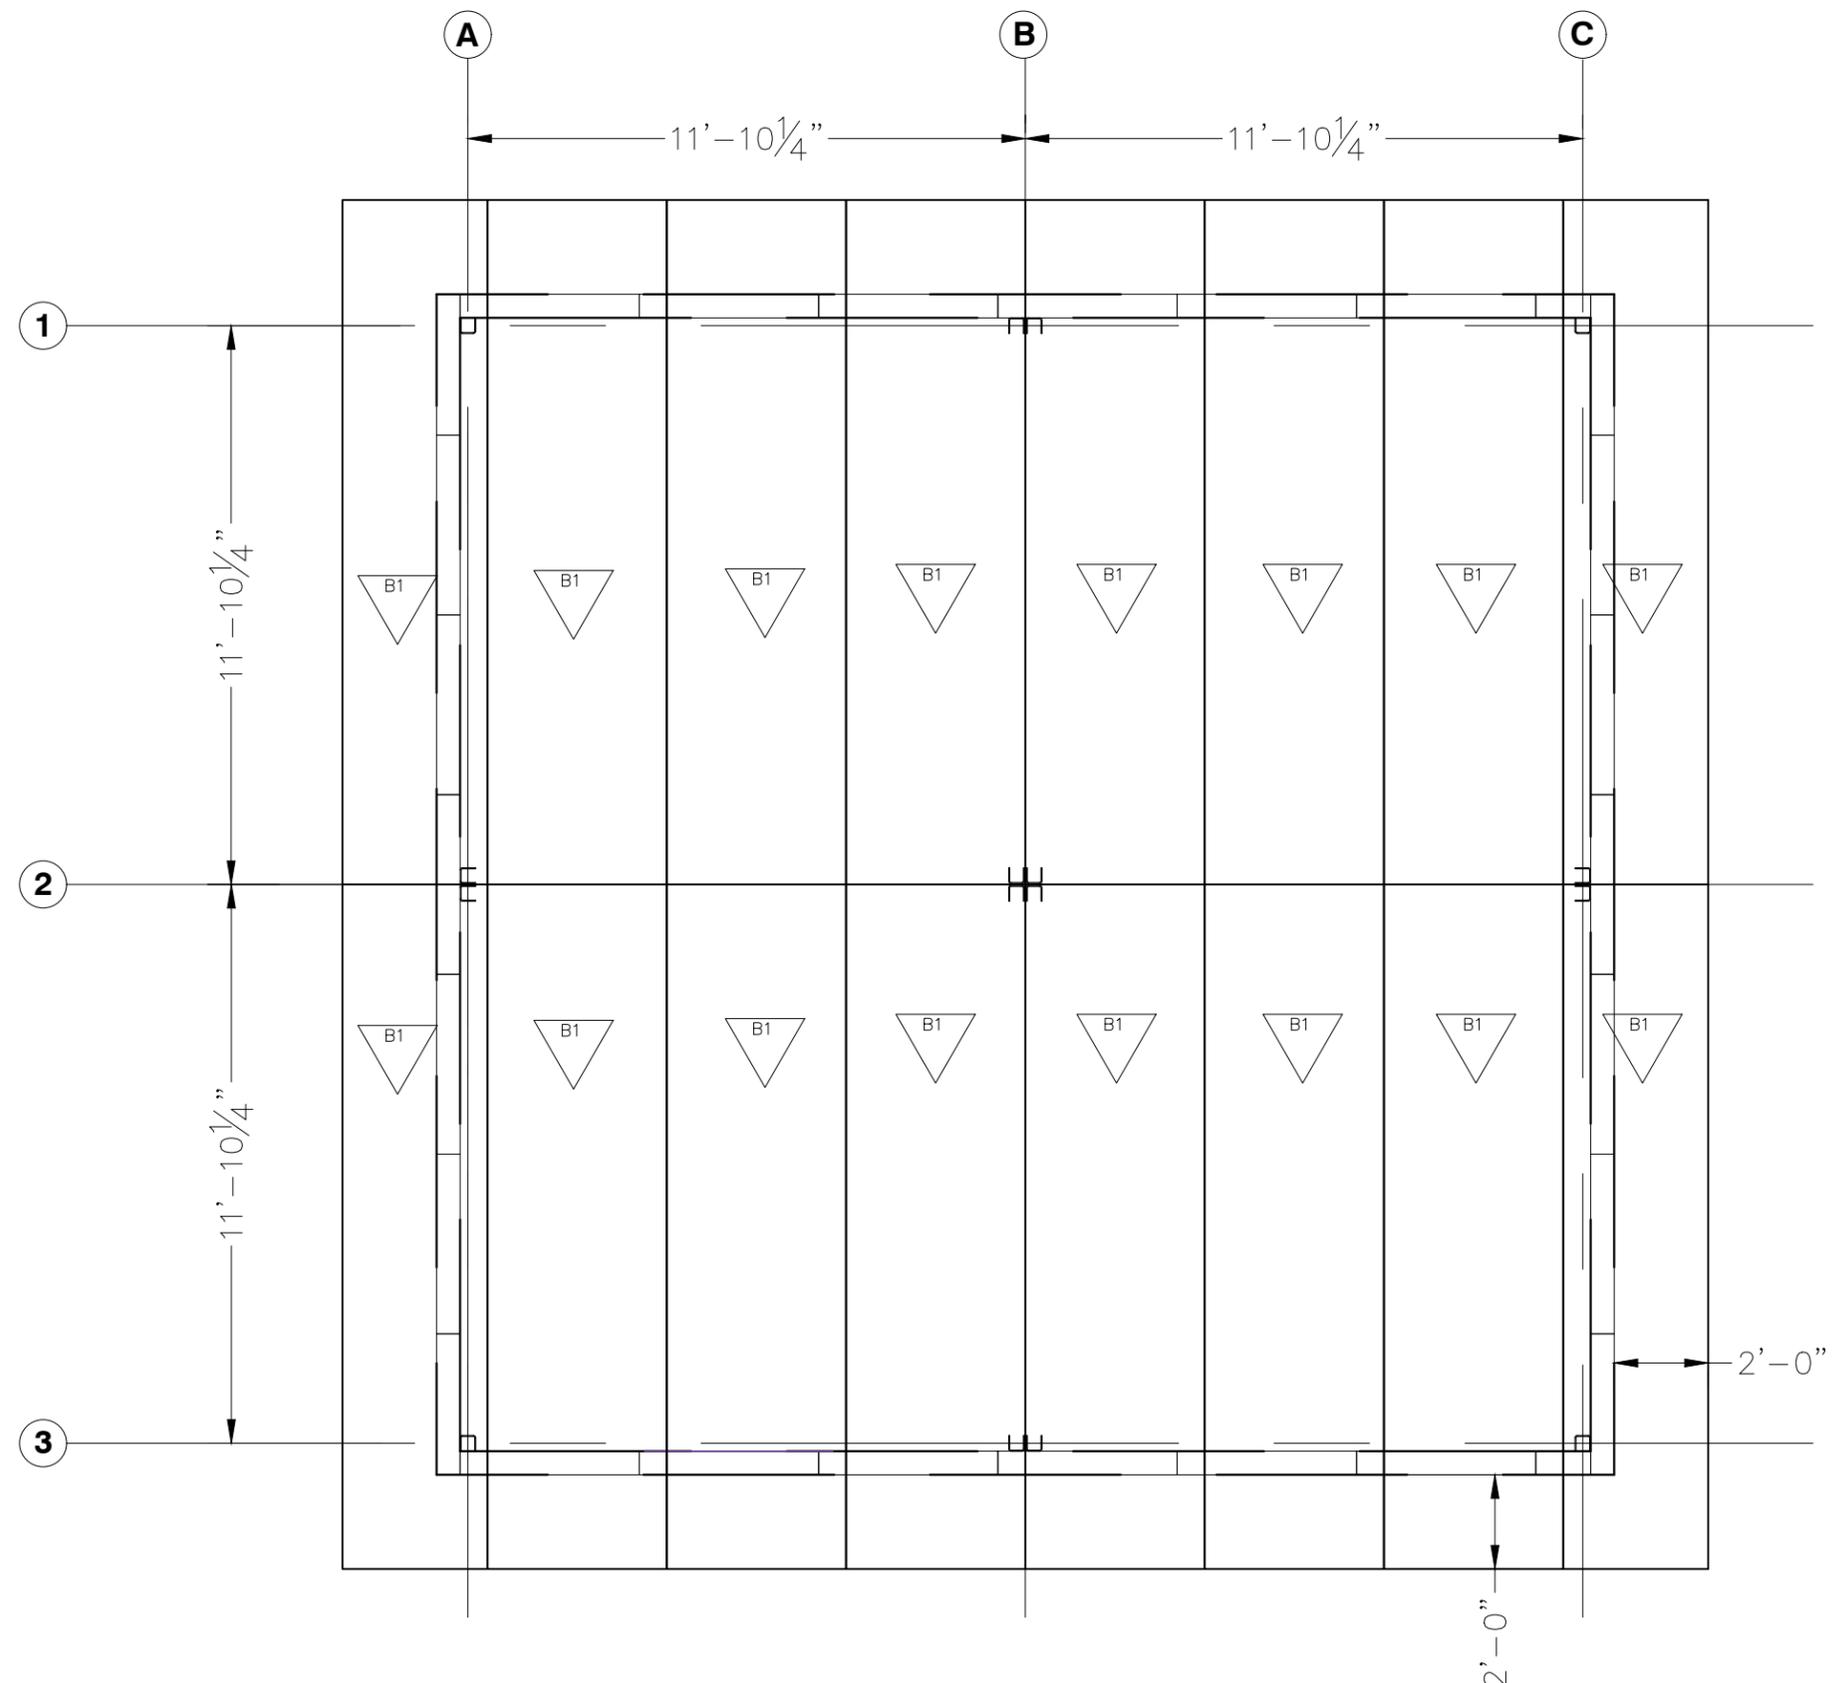

1 ROOF
A3 SCALE: 1/2" = 1'-0"


REVISIONS		
NO.	DATE	REMARKS

PROJECT STATUS	DRAWING LAYOUT CHECKLIST
<input type="checkbox"/> APPROVED AS DRAWN	<input type="checkbox"/> DOOR HINGE/WEIGH
<input type="checkbox"/> APPROVED WITH CHANGES	<input type="checkbox"/> DOOR/OPENING HINGE
<input type="checkbox"/> REVISE AND RESUBMIT	<input type="checkbox"/> WINDOW FINISHES
<input type="checkbox"/> DELAY DELIVERY TO...	<input type="checkbox"/> EXTERIOR FINISHES
	<input type="checkbox"/> OVERALL DIMENSIONS
	<input type="checkbox"/> DISPLAY DOOR TYPE
	<input type="checkbox"/> DISPLAY DOOR LOCK
DATE: _____ BY: _____	
VERIFICATION OF ALL INFORMATION SHOWN IS THE CUSTOMER'S RESPONSIBILITY. ANY CHANGE NECESSARY SHOULD BE NOTED ON THIS DRAWING. ALL PRODUCTION DRAWINGS WILL BE PRODUCED FROM THE INFORMATION SHOWN ON THE "APPROVED" SUBMITTAL DRAWING. ALL APPROVED DRAWINGS SHOULD BE RETURNED 15 BUSINESS DAYS PRIOR TO REQUIRED DELIVERY.	
BY SIGNING THIS DRAWING, YOU ARE ACKNOWLEDGING THAT ALL OF THE QUANTITIES AND SIZES OF ALL PANELS, DOORS, TRIM AND ACCESSORIES ARE CORRECT AND IN ACCORDANCE WITH YOUR NEED TO COMPLETE THE PROJECT AND THAT THIS IS THE TOTAL SUM OF MATERIALS THAT YOU ARE EXPECTING TO BE PROVIDED BY MANSONVILLE PLASTICS, KOROLITE ENGINEERED PANEL STRUCTURES OR K-LOCK. PANEL BOX MUST BE INSTALLED ON A CLEAR LEVEL & PREPARED SITE WITH NO MORE THAN 3/8" DEVIATION IN 10 FT.	

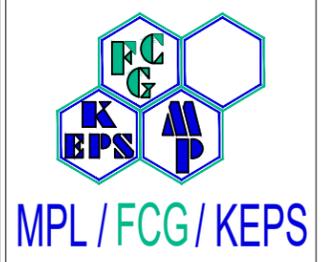


Mansonville
 Plastics (B.C.) Ltd.
 First Choice Group
 &
 Korolite
 Engineered Panel
 Structures
 19402 56th
 Avenue
 Surrey B.C.
 V3S 6K4
 PHONE: 604-534-8626
 FAX: 604-534-1212

PROJECT: FIELD CAMP BUILDING		
TITLE: ROOF PANELS		
LOCATION:		
DR BY: MX	CH BY: C. C.	DWG NO: A3
DATE: 2018-2-27	SCALE: NTS	

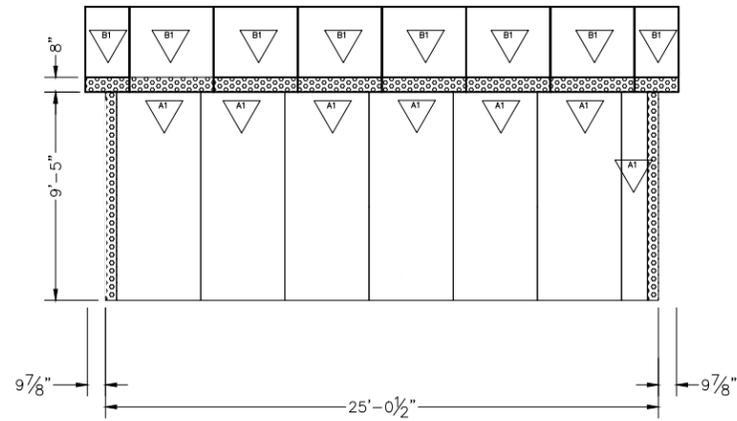


1 ELEVATION
A1 SCALE: 1/4" = 1'-0"

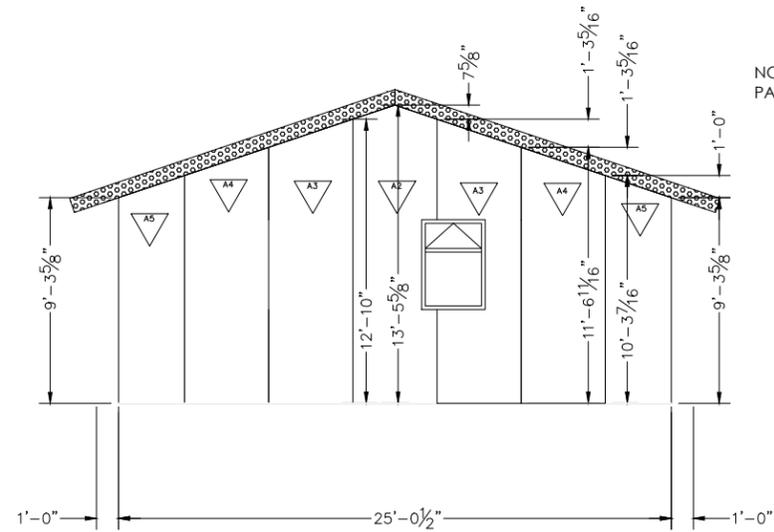


2 ELEVATION
A1 SCALE: 1/4" = 1'-0"

NOTE:
PANEL WIDTH IS: 45.75"

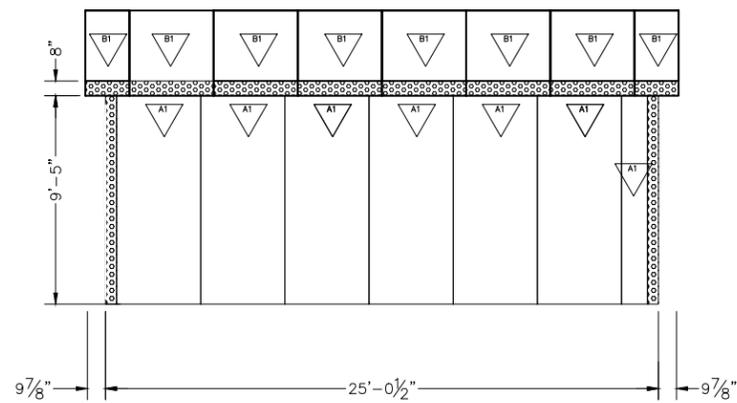

3 ELEVATION
A1 SCALE: 1/4" = 1'-0"

NOTE:
NUMBER AND LOCATION OF DOORS AND
WINDOWS TO BE CONFIRMED. SHOWN ON
PLAN FOR ILLUSTRATIVE PURPOSES ONLY.

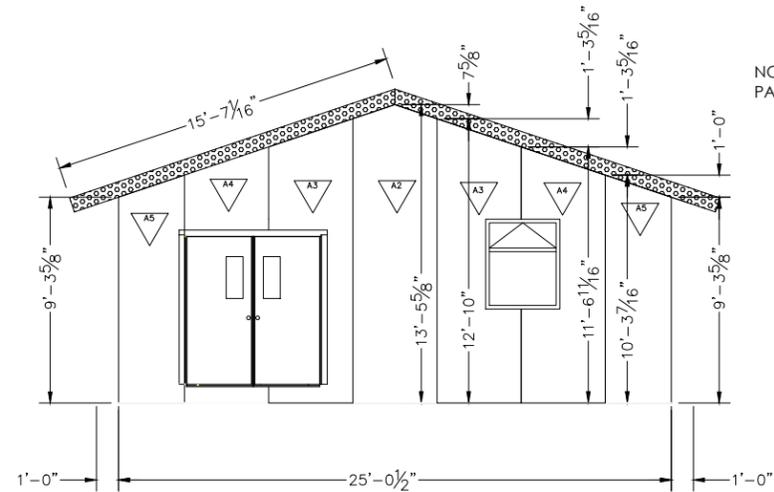

4 ELEVATION
A1 SCALE: 1/4" = 1'-0"

NOTE:
PANEL WIDTH IS: 45.75"

REVISIONS		
NO.	DATE	REMARKS

PROJECT STATUS	DRAWING LAYOUT CHECKLIST
<input type="checkbox"/> APPROVED AS DRAWN	<input type="checkbox"/> DOOR FINISH/TYPE
<input type="checkbox"/> APPROVED WITH CHANGES	<input type="checkbox"/> DOOR/FINISH SIZE
<input type="checkbox"/> REVISE AND RESUBMIT	<input type="checkbox"/> EXTERIOR FINISHES
<input type="checkbox"/> DELAY DELIVERY TO...	<input type="checkbox"/> EXTERIOR FINISHES
	<input type="checkbox"/> OVERALL DIMENSIONS
	<input type="checkbox"/> DISPLAY DOOR TYPE
	<input type="checkbox"/> DISPLAY DOOR LOCK

DATE: _____ BY: _____

VERIFICATION OF ALL INFORMATION SHOWN IS THE CUSTOMER'S RESPONSIBILITY. ANY CHANGE NECESSARY SHOULD BE NOTED ON THIS DRAWING. ALL PRODUCTION DRAWINGS WILL BE PRODUCED FROM THE INFORMATION SHOWN ON THE "APPROVED" SUBMITTAL DRAWING. ALL APPROVED DRAWINGS SHOULD BE RETURNED 10 BUSINESS DAYS PRIOR TO REQUIRED DELIVERY.

BY SIGNING THIS DRAWING, YOU ARE ACKNOWLEDGING THAT ALL OF THE QUANTITIES AND SIZES OF ALL PANELS, DOORS, TRIM AND ACCESSORIES ARE CORRECT AND IN ACCORDANCE WITH YOUR NEED TO COMPLETE THE PROJECT AND THAT THIS IS THE TOTAL SUM OF MATERIALS THAT YOU ARE EXPECTING TO BE PROVIDED BY MANSONVILLE PLASTICS, KOROLITE ENGINEERED PANEL STRUCTURES OR K-LOCK PANELS. BOX MUST BE INSTALLED ON A CLEAR LEVEL & PREPARED SITE WITH NO MORE THAN 3/4" DEVIATION IN 10 FT.



MPL / FCG / KEPS


Mansonville
Plastics (B.C.) Ltd.
First Choice Group
&
Korolite
Engineered Panel
Structures
19402 56th
Avenue
Surrey B.C.
V3S 6K4
PHONE: 604-534-8626
FAX: 604-534-1212

PROJECT:
FIELD CAMP BUILDING

TITLE:
ELEVATIONS

LOCATION:

DR BY: MX	CH BY: C. C.	DWG NO: A4
DATE: 2018-2-27	SCALE: AS NOTED	

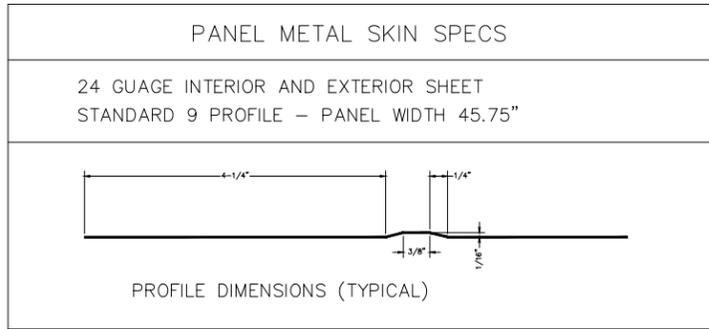

PRODUCT	PRODUCT	PRODUCT DESCRIPTION	GAUGE	WHERE USED	COLOR	REFERENCE
TH1		DOORSTEP COVER	18 GALVANIZED	DOOR THRESHOLD	GALVANIZED	SEE DRAWING SH7 SEC A
T3		Z TRIM	24 GALVANIZED	UNDER EXTERIOR WALL PANELS	GALVANIZED	SEE DRAWING SH7 SEC A
T6		2" X 6" ANGLE	18 GALVANIZED	COVERING WINDOW OPENINGS	GALVANIZED	SEE DRAWING SH8 DET 3

REVISIONS		
NO.	DATE	REMARKS

PROJECT STATUS	DRAWING LAYOUT CHECKLIST
<input type="checkbox"/> APPROVED AS DRAWN	<input type="checkbox"/> DOOR HINGE/STRIP
<input type="checkbox"/> APPROVED WITH CHANGES	<input type="checkbox"/> DOOR/FRAME EDGE
<input type="checkbox"/> REVISE AND RESUBMIT	<input type="checkbox"/> EXTERIOR FINISHES
<input type="checkbox"/> DELAY DELIVERY TO...	<input type="checkbox"/> OVERALL DIMENSIONS
DATE: _____ BY: _____	<input type="checkbox"/> DISPLAY DOOR TYPE
<input type="checkbox"/> DISPLAY DOOR LOCK	

VERIFICATION OF ALL INFORMATION SHOWN IS THE CUSTOMER'S RESPONSIBILITY. ANY CHANGE NECESSARY SHOULD BE NOTED ON THIS DRAWING. ALL PRODUCTION DRAWINGS WILL BE PRODUCED FROM THE INFORMATION SHOWN ON THE "APPROVED" SUBMITTAL DRAWING. ALL APPROVED DRAWINGS SHOULD BE RETURNED 10 BUSINESS DAYS PRIOR TO REQUIRED DELIVERY.

BY SIGNING THIS DRAWING, YOU ARE ACKNOWLEDGING THAT ALL OF THE QUANTITIES AND SIZES OF ALL PANELS, DOORS, TRIM AND ACCESSORIES ARE CORRECT AND IN ACCORDANCE WITH YOUR NEED TO COMPLETE THE PROJECT AND THAT THIS IS THE TOTAL SUM OF MATERIALS THAT YOU ARE EXPECTING TO BE PROVIDED BY MANSONVILLE PLASTICS, KOROLITE ENGINEERED PANEL STRUCTURES OR K-LOCK PANELS. BOX MUST BE INSTALLED ON A CLEAR LEVEL & PREPARED SITE WITH NO MORE THAN 3/4" DEVIATION IN 10 FT.



Mansonville
Plastics (B.C.) Ltd.
First Choice Group
&
Korolite
Engineered Panel
Structures
19402 56th
Avenue
Surrey B.C.
V3S 6K4
PHONE: 604-534-8626
FAX: 604-534-1212






PROJECT: FIELD CAMP BUILDING

TITLE: DETAILS-GALVANIZED

LOCATION:

DR BY: MX	CH BY: C. C.	DWG NO: A5
DATE: 2018-2-27	SCALE: NTS	

24X24 BLDG.

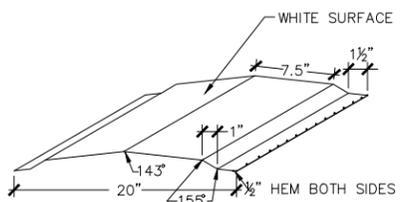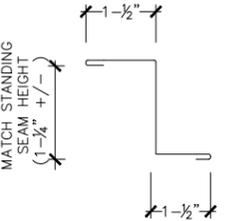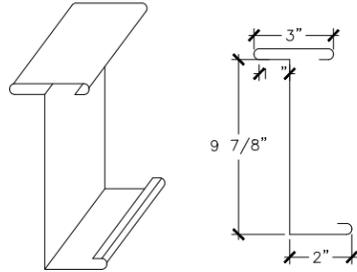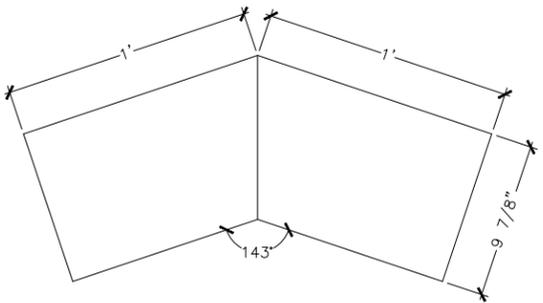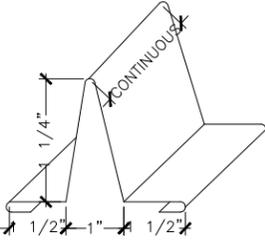PRODUCT	PRODUCT	PRODUCT DESCRIPTION	GAUGE	WHERE USED	COLOR	REFERENCE
T8		20" EXTERIOR RIDGE CAP	24 HEMMED	AT EXTERNAL RIDGE OF ROOF 1 FASTENER SCREW @ 8" O.C. ON EACH LEG	MELCHER GREEN	SEE DRAWING SH5 DET 1 FOR LOCATION
T10		Z TRIM	24 HEMMED	UNDER RIDGE CAP CUT TO LENGTH BETWEEN STANDING SEAMS 45-1/2" +/-	MELCHER GREEN	SEE DRAWING SH5 DET 1 FOR LOCATION
T29		GABLE END COVER	24 HEMMED	END OF ROOF PANEL	MELCHER GREEN	SEE DRAWING SH5 DET 2 FOR LOCATION
TB		SAFETY EDGE ALL AROUND	24 HEMMED	ROOF RIDGE SIDE ENDS	MELCHER GREEN	SEE DRAWING SH5 DET 1 FOR LOCATION
T31		STANDING SEAM	24 HEMMED	ON TOP OF ROOF PANEL JOINTS	MELCHER GREEN	SEE DRAWING SH6 SEC A

REVISIONS		
NO.	DATE	REMARKS

PROJECT STATUS	DRAWING LAYOUT CHECKLIST
<input type="checkbox"/> APPROVED AS DRAWN	<input type="checkbox"/> DOOR HINGE/WEAR
<input type="checkbox"/> APPROVED WITH CHANGES	<input type="checkbox"/> DOOR/PANELS HIDE
<input type="checkbox"/> REVISE AND RESUBMIT	<input type="checkbox"/> INTERIOR FINISHES
<input type="checkbox"/> DELAY DELIVERY TO...	<input type="checkbox"/> EXTERIOR FINISHES
DATE: _____ BY: _____	<input type="checkbox"/> OVERALL DIMENSIONS
	<input type="checkbox"/> DISPLAY DOOR TYPE
	<input type="checkbox"/> DISPLAY DOOR LOCK

VERIFICATION OF ALL INFORMATION SHOWN IS THE CUSTOMER'S RESPONSIBILITY. ANY CHANGE NECESSARY SHOULD BE NOTED ON THIS DRAWING. ALL PRODUCTION DRAWINGS WILL BE PRODUCED FROM THE INFORMATION SHOWN ON THE "APPROVED" SUBMITTAL DRAWING. ALL APPROVED DRAWINGS SHOULD BE RETURNED 10 BUSINESS DAYS PRIOR TO REQUIRED DELIVERY.

BY SIGNING THIS DRAWING, YOU ARE ACKNOWLEDGING THAT ALL OF THE QUANTITIES AND SIZES OF ALL PANELS, DOORS, TRIM AND ACCESSORIES ARE CORRECT AND IN ACCORDANCE WITH YOUR NEED TO COMPLETE THE PROJECT AND THAT THIS IS THE TOTAL SUM OF MATERIALS THAT YOU ARE EXPECTING TO BE PROVIDED BY MANSONVILLE PLASTICS, KOROLITE ENGINEERED PANEL STRUCTURES OR K-LOCK PANELS. BOX MUST BE INSTALLED ON A CLEAR LEVEL & PREPARED SITE WITH NO MORE THAN 3/4" DEVIATION IN 10 FT.



Mansonville
Plastics (B.C.) Ltd.
First Choice Group
&
Korolite
Engineered Panel
Structures
19402 56th
Avenue
Surrey B.C.
V3S 6K4
PHONE: 604-534-8626
FAX: 604-534-1212


PROJECT:
FIELD CAMP BUILDING

TITLE:
DETAILS-MELCHER GREEN

LOCATION:



DR BY: CH BY: DWG NO:
MX C. C. AG
DATE: SCALE:
2018-2-27 NTS

24x24 BLDG.

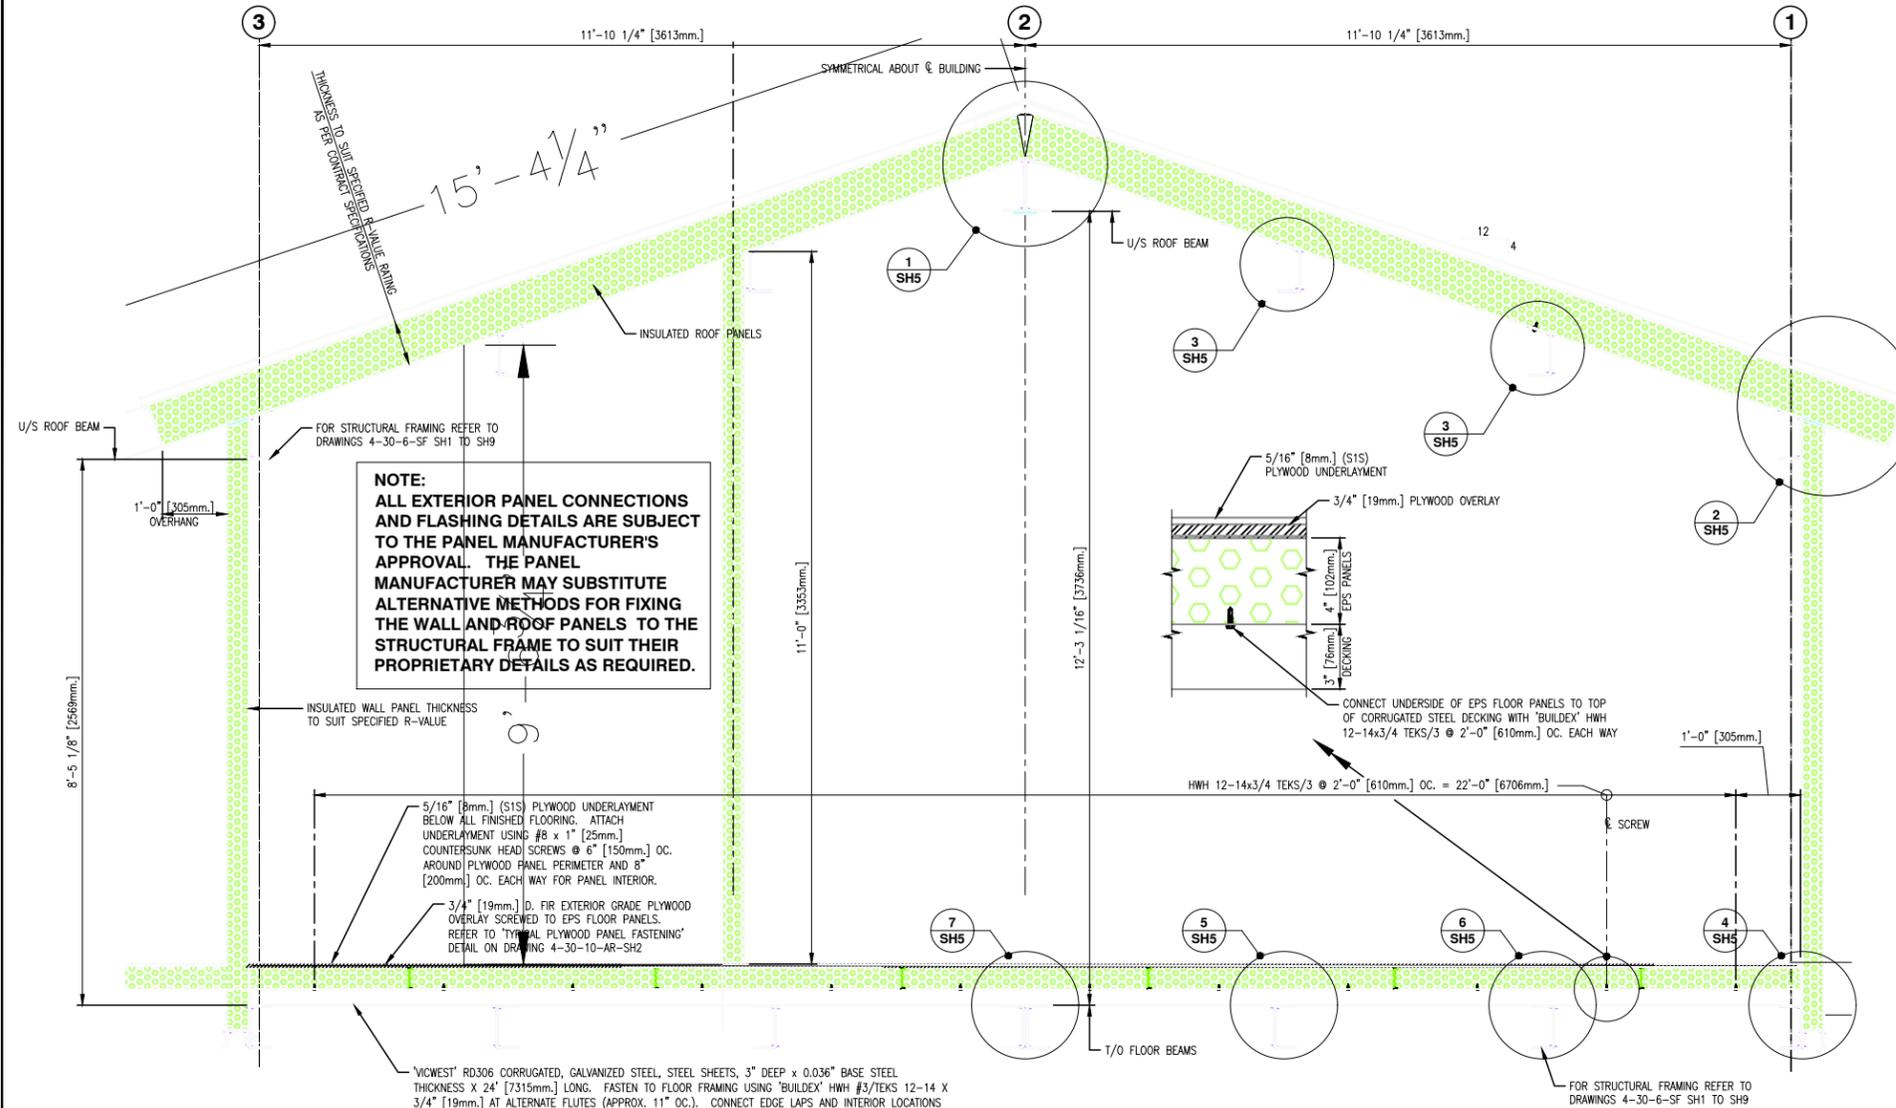


NOTE:
 ALL EXTERIOR PANEL CONNECTIONS AND FLASHING DETAILS ARE SUBJECT TO THE PANEL MANUFACTURER'S APPROVAL. THE PANEL MANUFACTURER MAY SUBSTITUTE ALTERNATIVE METHODS FOR FIXING THE WALL AND ROOF PANELS TO THE STRUCTURAL FRAME TO SUIT THEIR PROPRIETARY DETAILS AS REQUIRED.


**** NOTE ****
 ALL 24 GA. [0.701mm.] PREFINISHED GALVANIZED STEEL WALL FLASHING SHALL MATCH WALL PANEL COLOURS UNLESS NOTED OTHERWISE.
 ALL 24 GA. [0.701mm.] PREFINISHED GALVANIZED STEEL ROOF FLASHING SHALL MATCH ROOF PANEL EXTERIOR COLOURS UNLESS NOTED OTHERWISE.

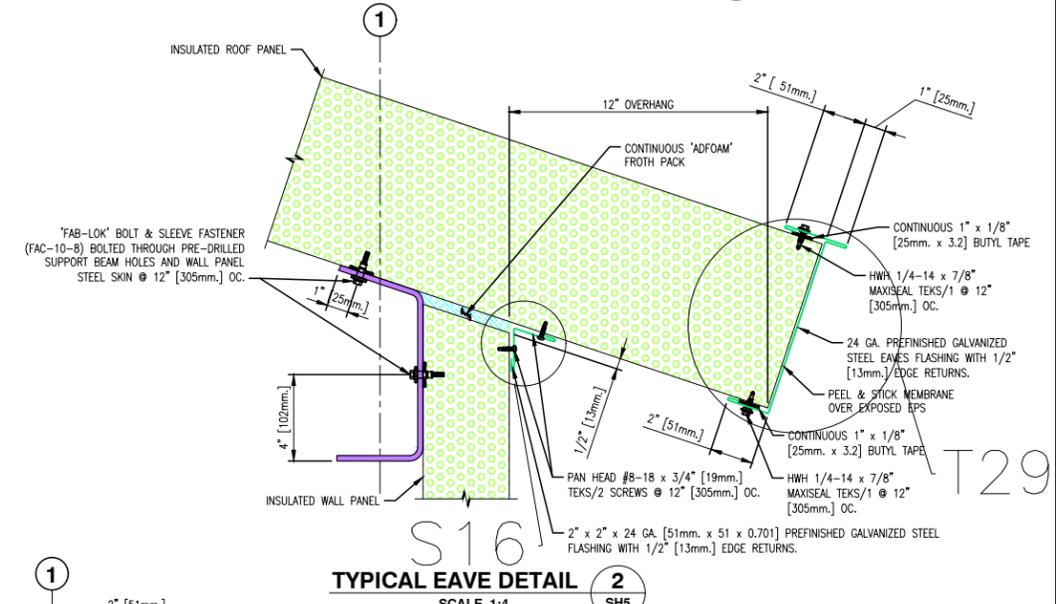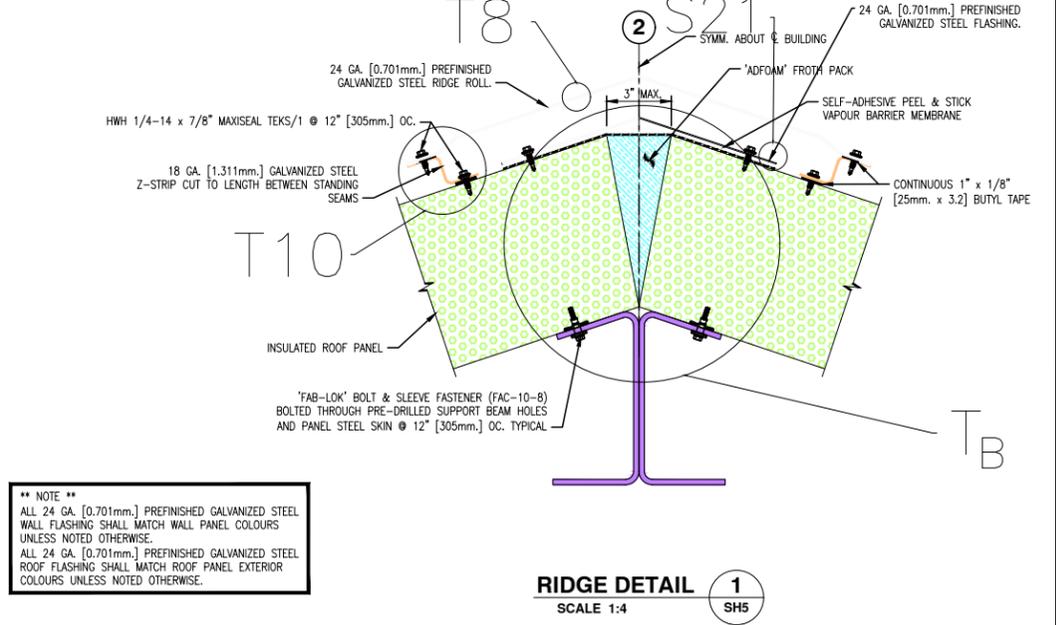


BUILDING CROSS SECTION A
 SCALE 1:16
 SH1, SH2, SH3

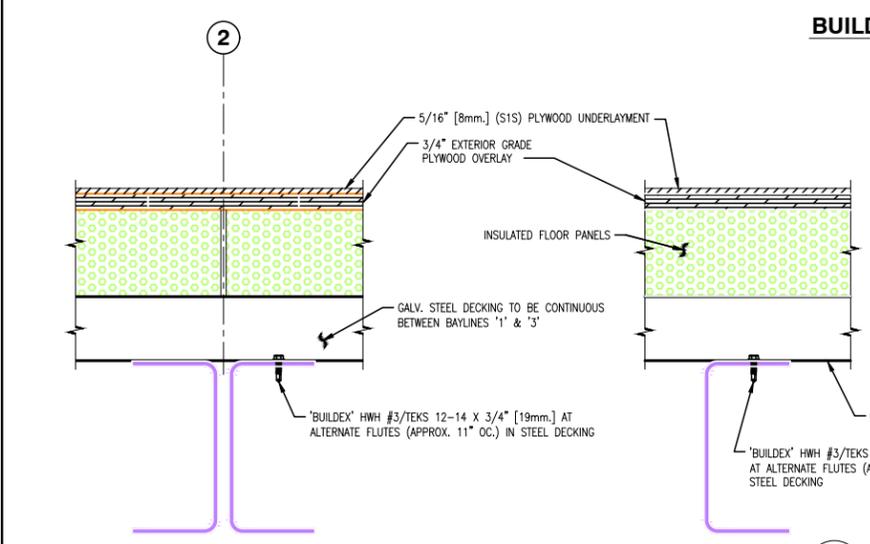

DETAIL 7
 SCALE 1:4
 SH5

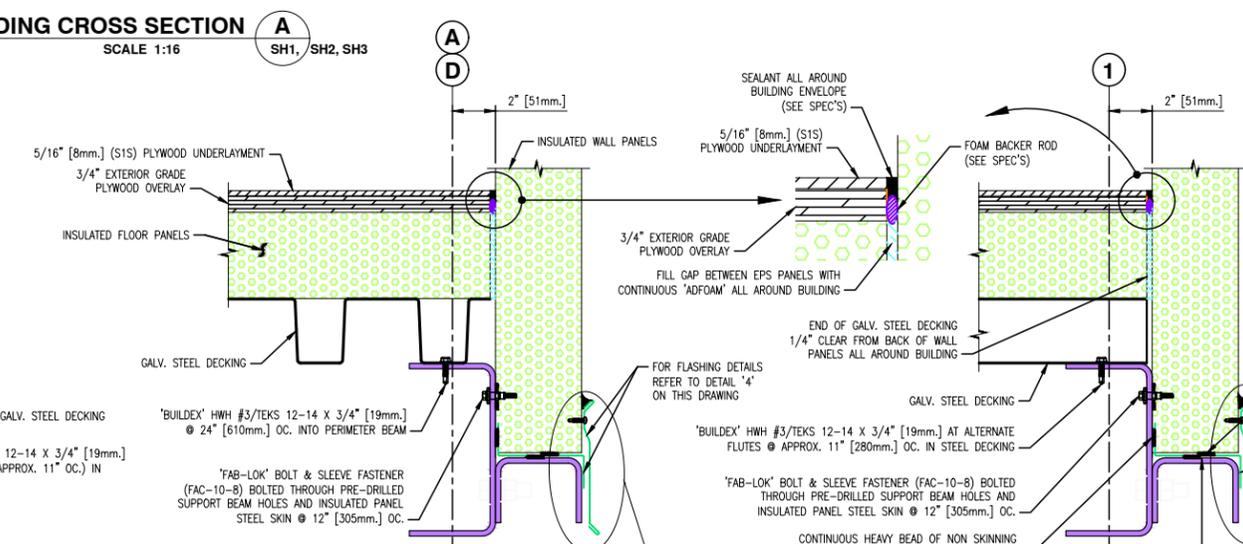

SECTION B
 SCALE 1:4
 SH1

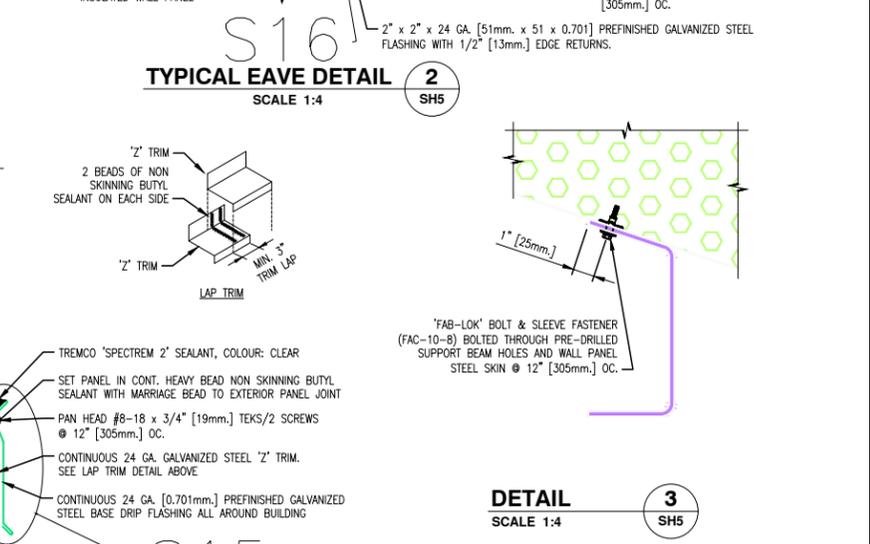

DETAIL 3
 SCALE 1:4
 SH5

DWG. NO.	DRAWING REFERENCES


NO.	DATE	REVISIONS
1	DEC. 5, 2013	ISSUED ONLY FOR SUPPLY OF EPS PANELS
		REVISION IN PROGRESS

DESIGNED	DRAWN	CHECKED	RECOMMENDED	APPROVED
M. Liang	G. Reichardt			


FISHERIES AND OCEANS CANADA
 REAL PROPERTY, SAFETY & SECURITY

PREFABRICATED BUILDING MODEL 24X24-S1 (BUILDING 'B') SLEEP QUARTERS STYLE '1' BUILDING CROSS SECTION AND INSULATED PANEL CONNECTION DETAILS


SCALE	AS NOTED
DATE	AUGUST 15, 2013
DWG. NUMBER	4-30-10-AR
SHEET	5 of 8
SIZE	D
REVISION	

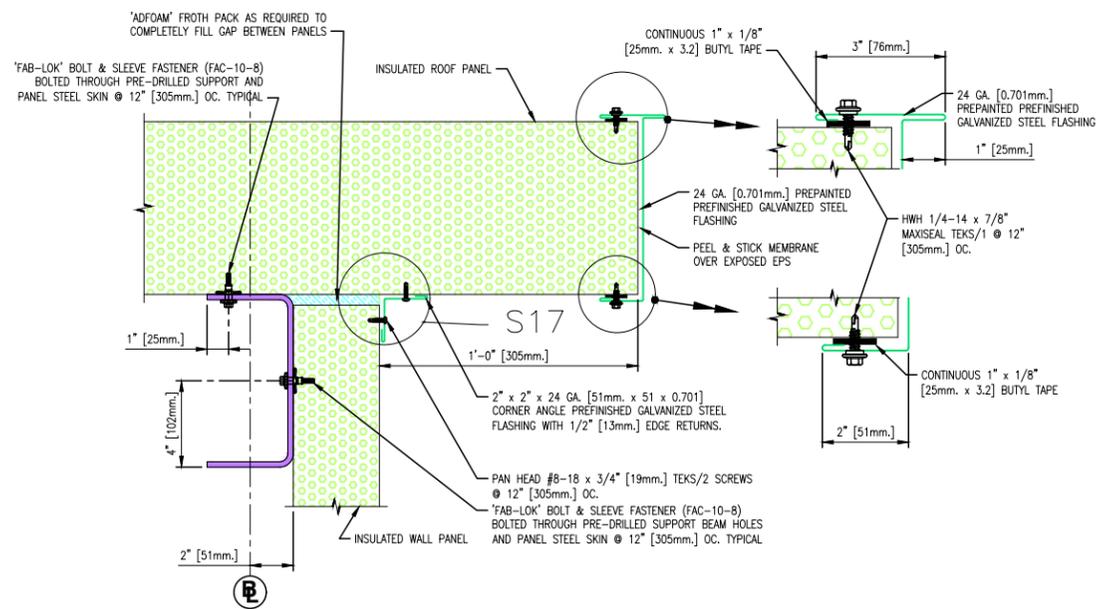


TYPICAL ROOF GABLE
SECTION B
SCALE 1:4

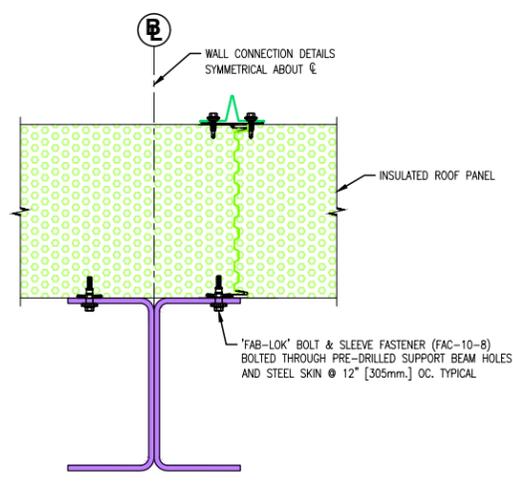

SECTION C
SCALE 1:4

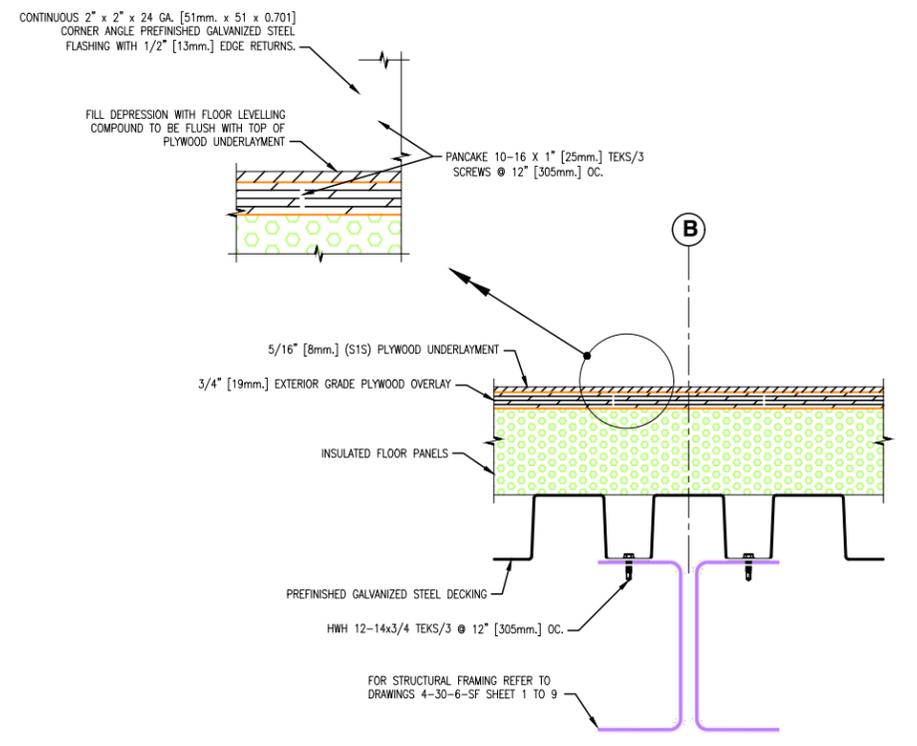


SECTION A
SCALE 1:4

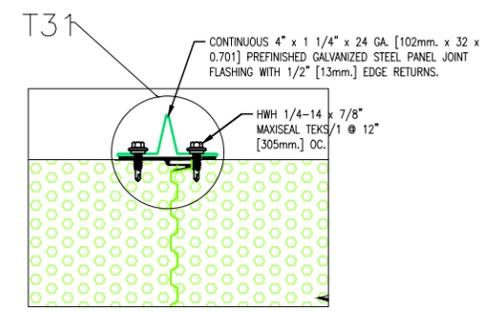


SECTION T31
SCALE 1:4


**** NOTE ****
ALL 24 GA. [0.701mm.] PREFINISHED GALVANIZED STEEL WALL FLASHING SHALL MATCH WALL PANEL COLOURS AND TEXTURES UNLESS NOTED OTHERWISE.
ALL 24 GA. [0.701mm.] PREFINISHED GALVANIZED STEEL ROOF FLASHING SHALL MATCH ROOF PANEL EXTERIOR COLOURS AND TEXTURES UNLESS NOTED OTHERWISE.

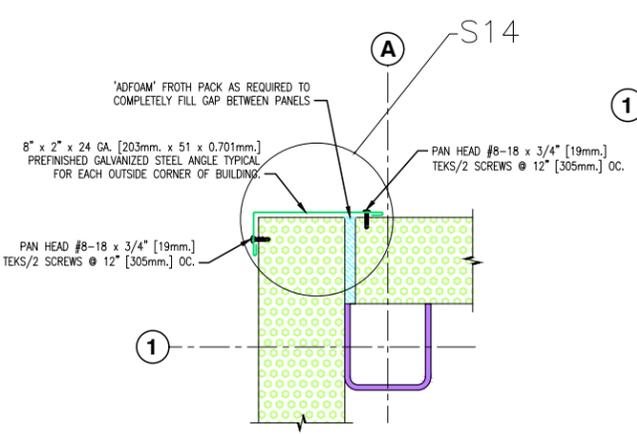

DETAIL 1
SCALE 1:4















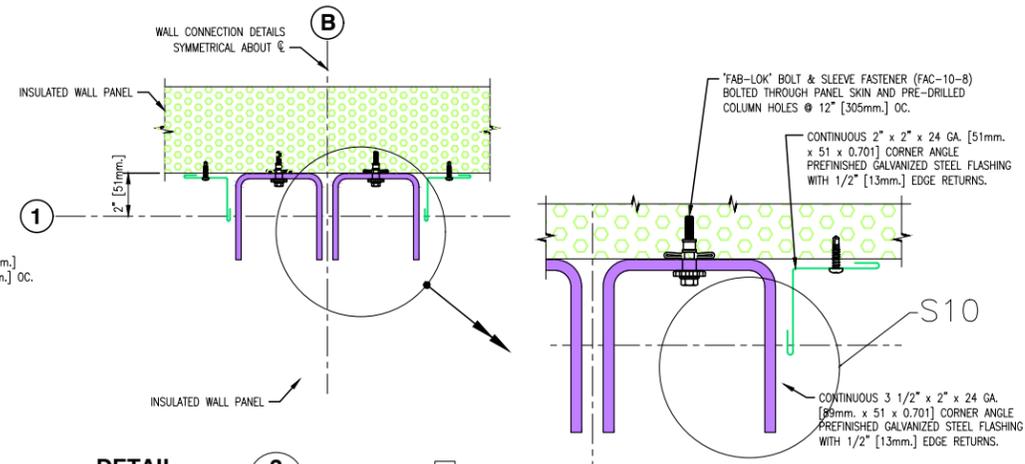


DETAIL 2
SCALE 1:4

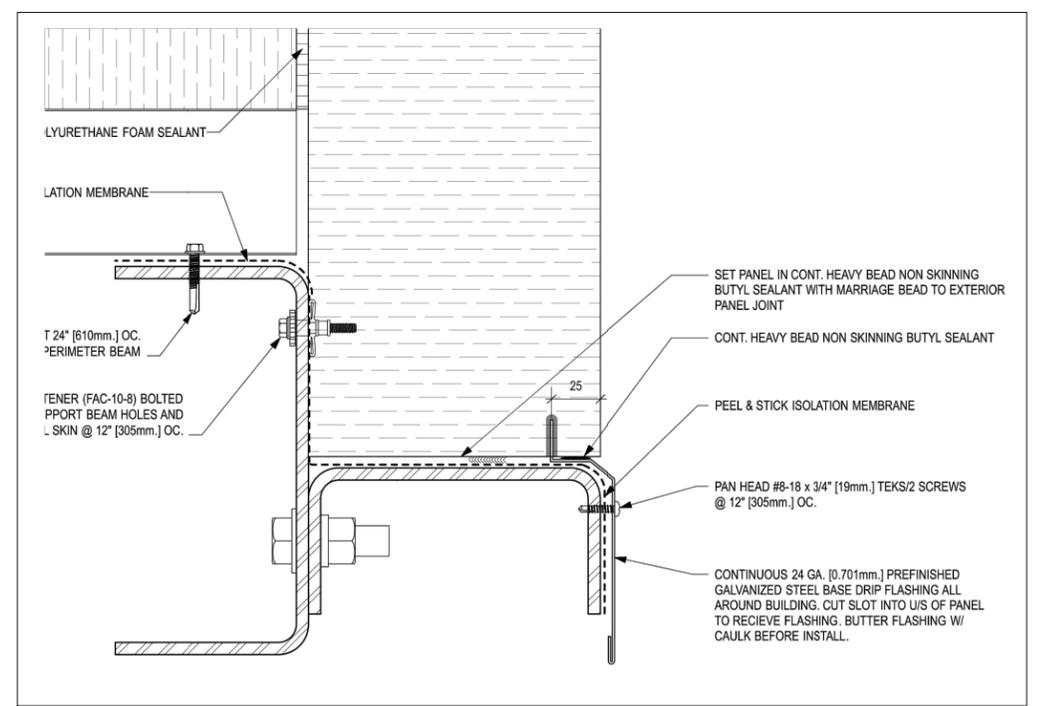

FISHERIES AND OCEANS CANADA REAL PROPERTY, SAFETY & SECURITY	
PREFABRICATED BUILDING MODEL 24X24-S1 (BUILDING 'B') SLEEP QUARTERS STYLE '1' MISCELLANEOUS INSULATED PANEL CONNECTION DETAILS	
DESIGNED M. Liang	SCALE AS NOTED
DRAWN G. Reichhardt	DATE AUGUST 15, 2013
CHECKED	DWG. NUMBER 4-30-10-AR
RECOMMENDED	SHEET 6 of 8
APPROVED	SIZE D
APPROVED	REVISION A

DWG. NO.	DRAWING REFERENCES	NOTES	NO.	DATE	REVISIONS
			1		REVISION IN PROGRESS
			2	DEC. 5, 2013	ISSUED ONLY FOR SUPPLY OF EPS PANELS

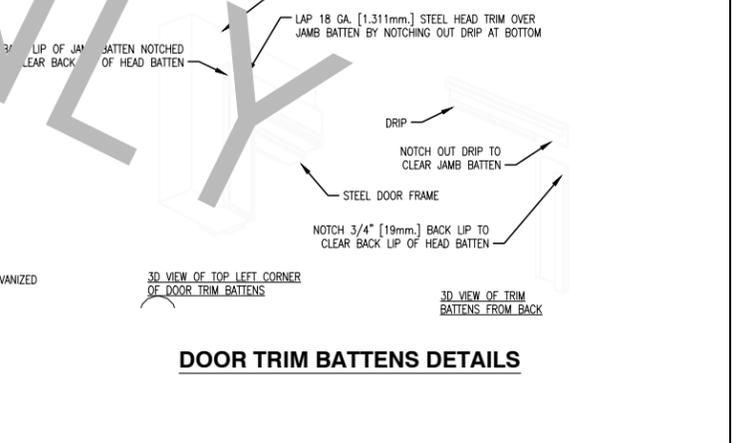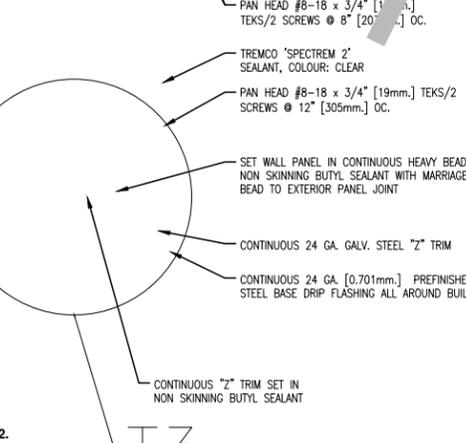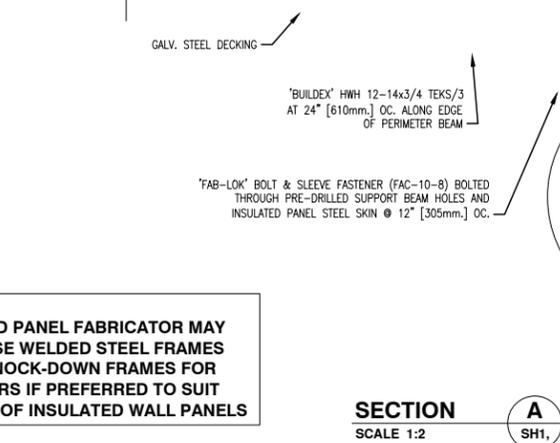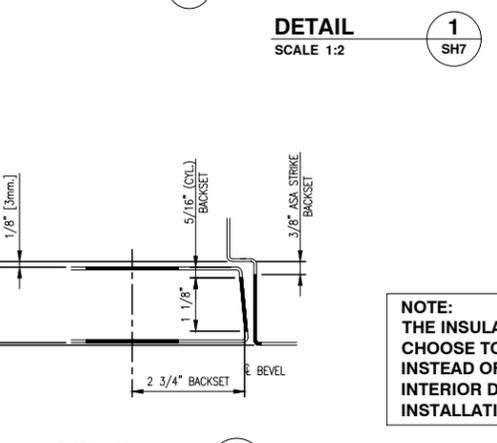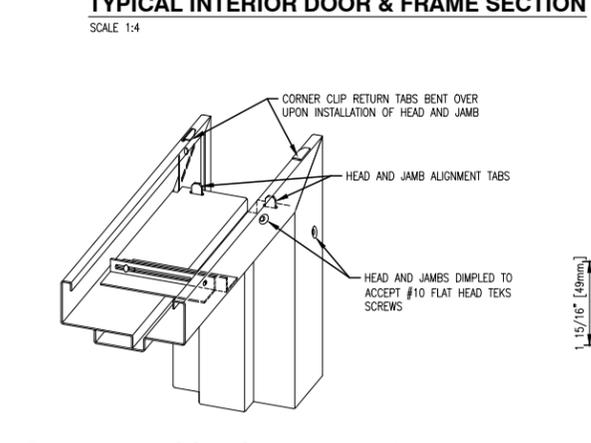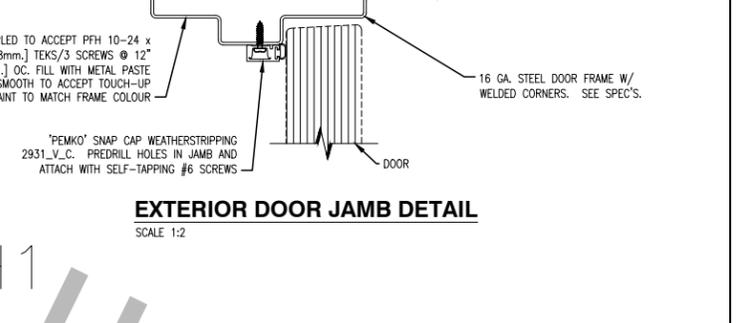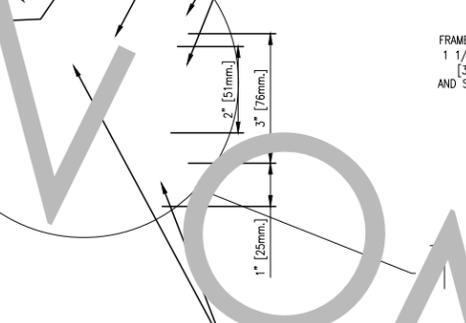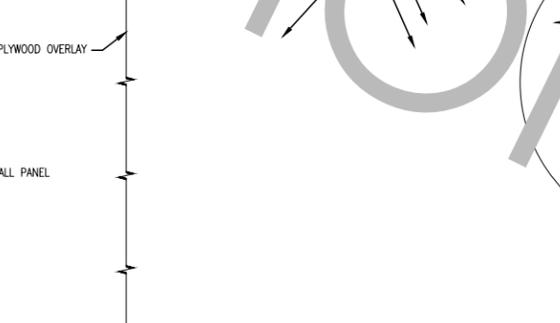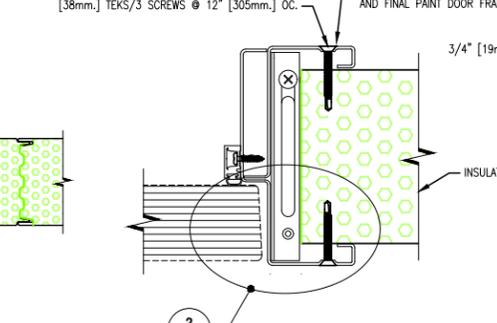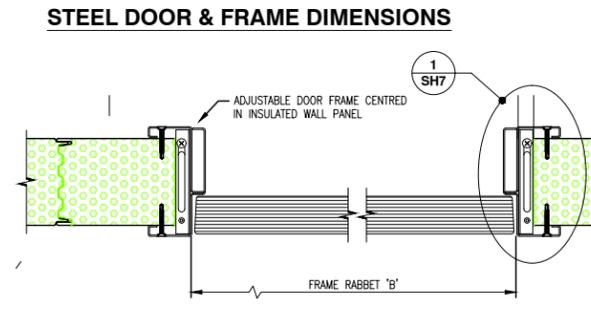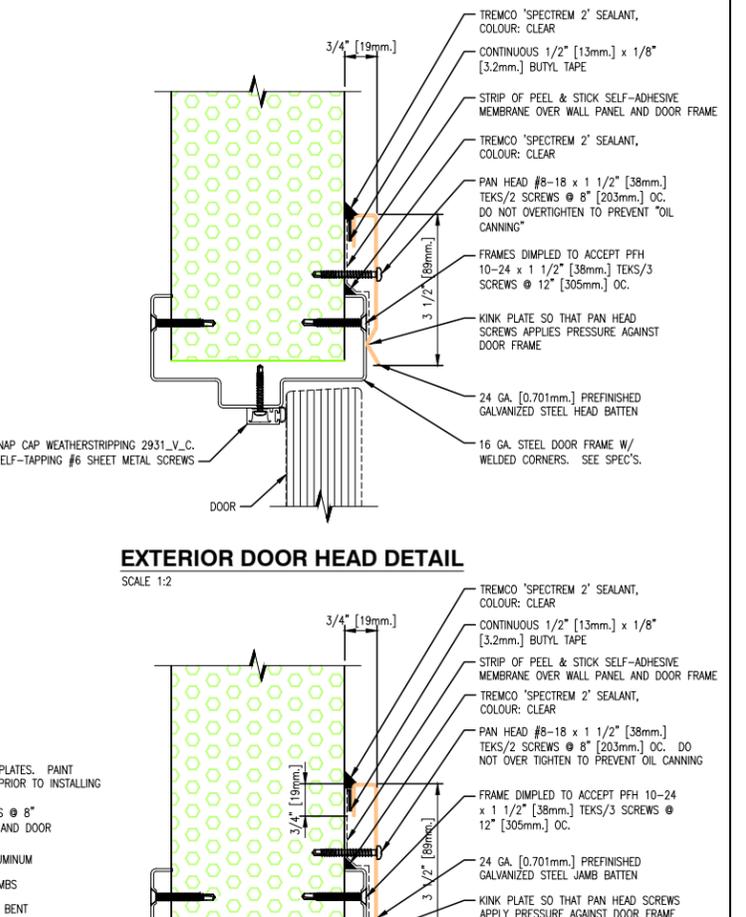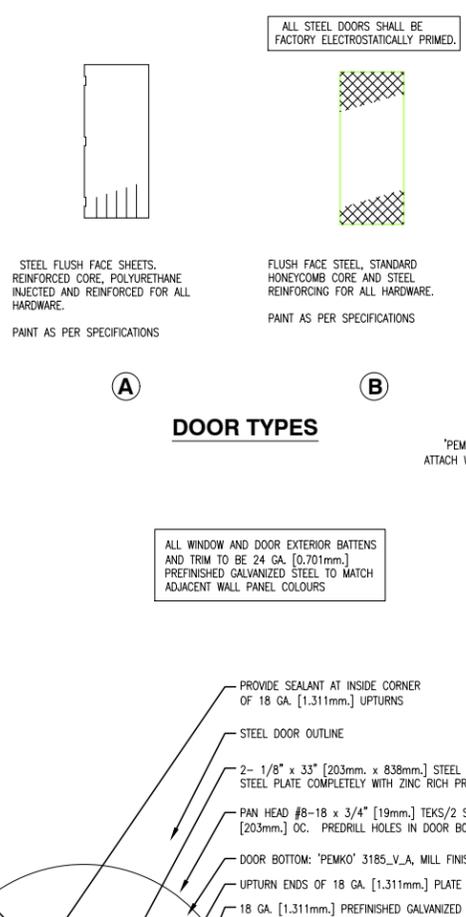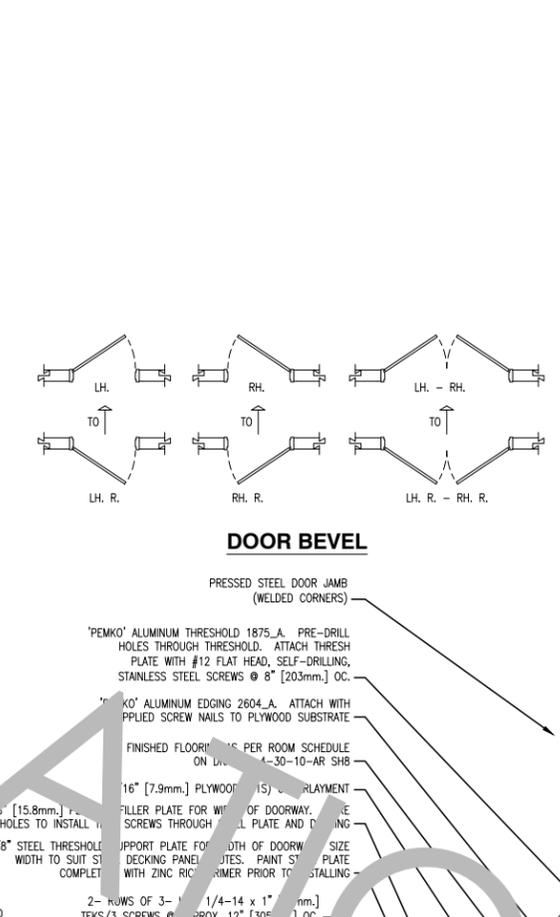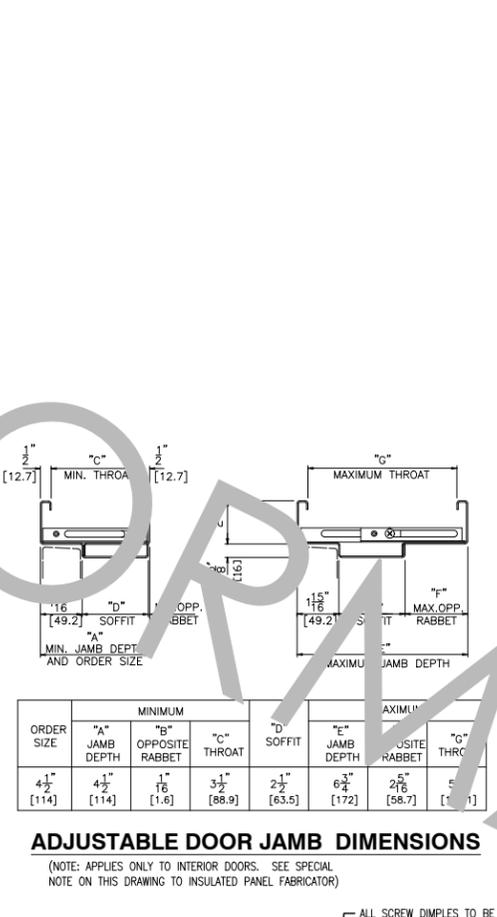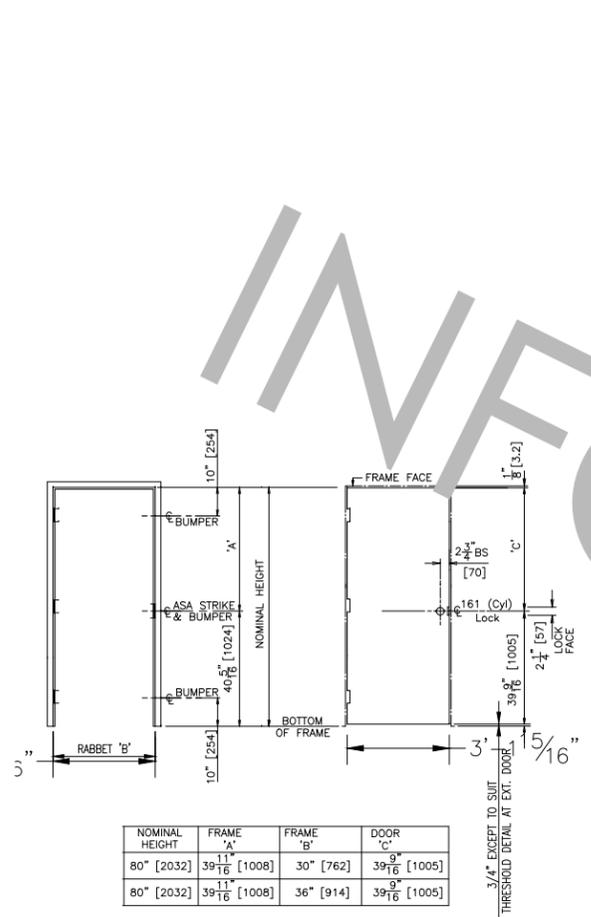

DWG. NO.

DRAWING REFERENCES

NOTES

1. FOR DETAILED INFORMATION REGARDING DOORS, FRAMES AND HARDWARE SEE THE CONTRACT SPECIFICATIONS.

DESIGNED M. Liang

DRAWN C. Reichhardt

CHECKED

RECOMMENDED

APPROVED

APPROVED

NO. DATE REVISIONS

1 REVISION IN PROGRESS

2 DEC. 5, 2013 ISSUED ONLY FOR SUPPLY OF EPS PANELS

FISHERIES AND OCEANS CANADA
REAL PROPERTY, SAFETY & SECURITY

PREFABRICATED BUILDING
MODEL 24X24-S1 (BUILDING 'B')
SLEEP QUARTERS STYLE '1'
DOOR SCHEDULE AND DETAILS

SCALE AS NOTED


DATE JULY 5, 2013

DWG. NUMBER 4-30-10-AR

SHEET 7 of 8


SIZE D

REVISION

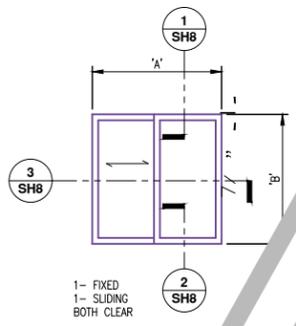


WINDOW TYPE

- WINDOW UNITS:**
- HORIZONTAL SLIDERS ONLY TO HAVE LEVER TYPE RESTRAINT WHICH RESTRAINS WINDOW FROM OPENING MORE THAN 2" (50mm) BUT ALLOWS FULL OPENING WHEN REQUIRED.
 - FRAMES SHALL BE HIGH IMPACT UPVC, NAIL-ON STYLE FINISH, COLOUR WHITE.
 - GLAZING SHALL BE LOW-E, DOUBLE GLAZED, DOUBLE SEAL INSULATED GLASS UNIT WITH MINIMUM 13mm [0.51"] ARGON FILLED GLAZING SPACE.
 - PROVIDE INSECT SCREEN FOR ALL OPENINGS.

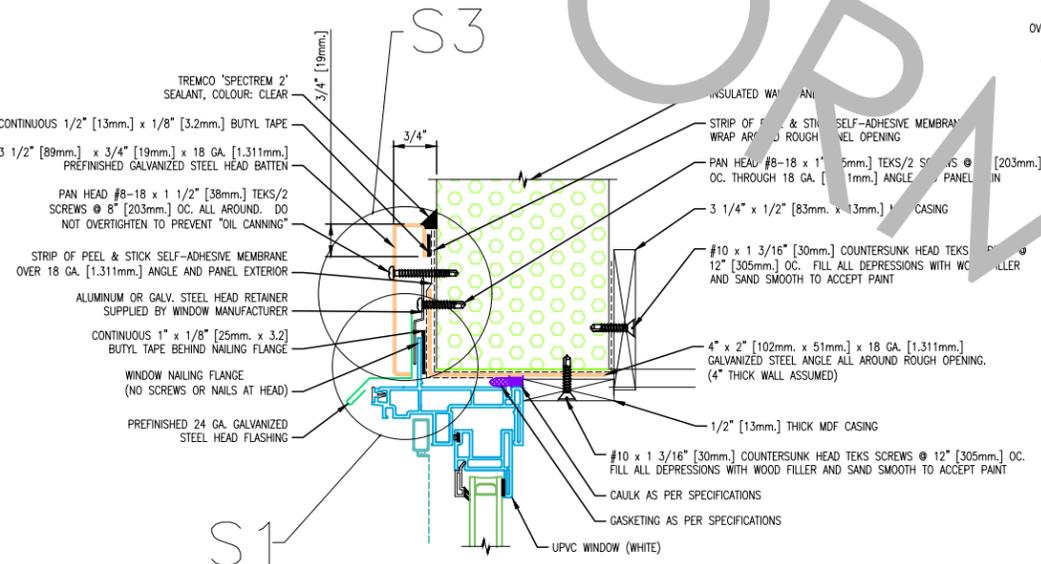


HEAD DETAIL
SCALE 1:2
1 SH8

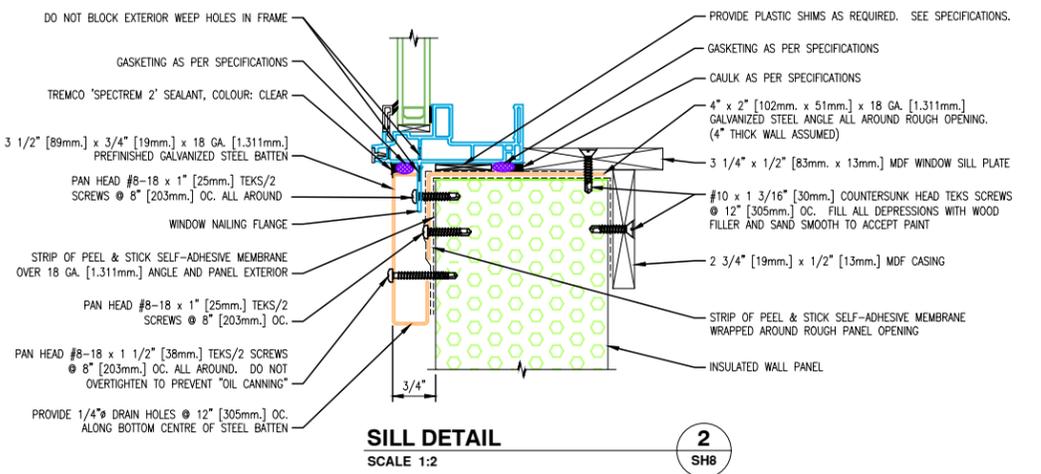


SILL DETAIL
SCALE 1:2
2 SH8

HORIZONTAL SLIDER TYPE 'A' - HEAD & SILL

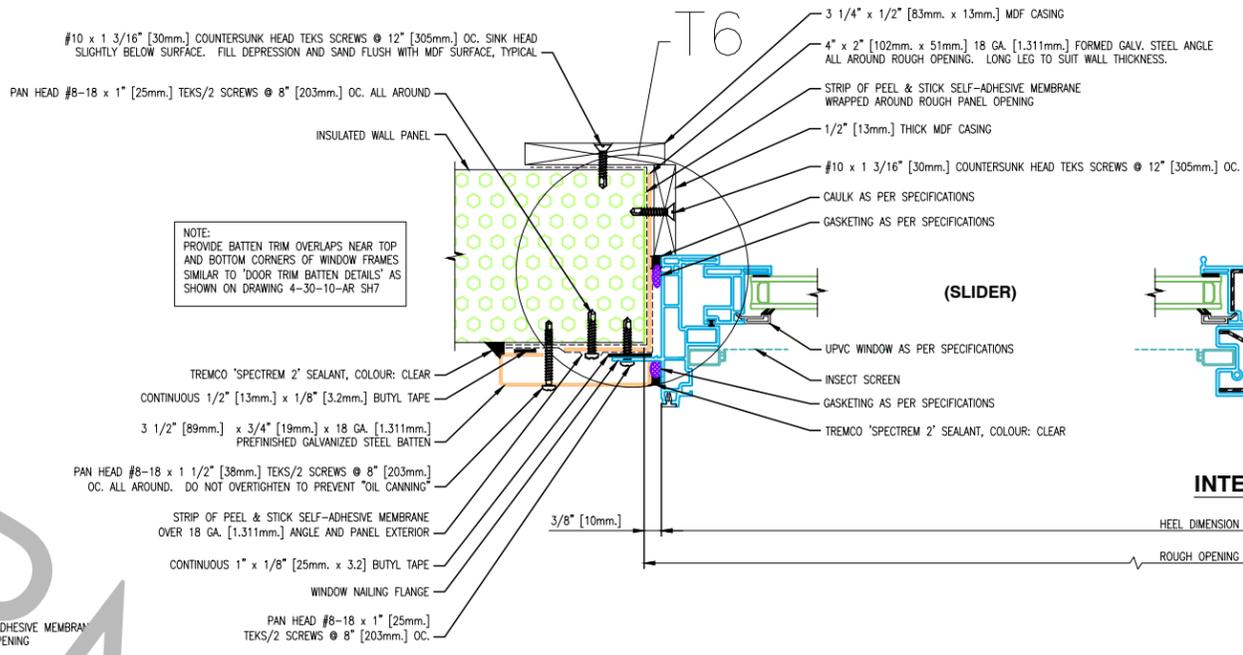


JAMB WITH VENT

(SLIDER)

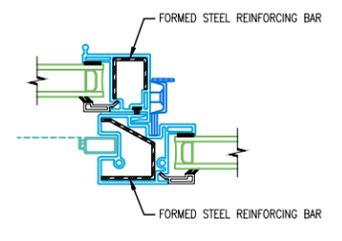


INTERLOCK

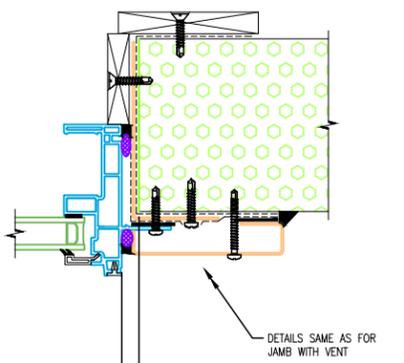

JAMB WITH FIXED LITE

HORIZONTAL SLIDER TYPE 'A' - JAMBS & INTERLOCK DETAILS
SCALE 1:2

3 SH8

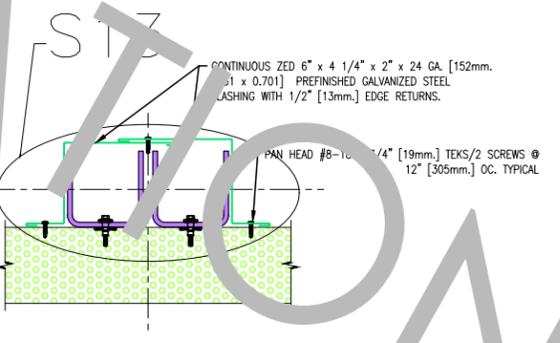

HEAD DETAIL
SCALE 1:2
1 SH1


ROOM FINISH LEGEND

- ** PREPARE ALL SURFACES PRIOR TO FINISHING ****
- WALLS**
W1 - PREFABRICATED AND PREFINISHED PANELS. NO EXTRA FINISHING REQUIRED.
- CEILINGS**
C1 - PREFABRICATED AND PREFINISHED ROOF PANELS. NO EXTRA FINISHING REQUIRED.
- FLOORS**
F1 - "DINOFLEX WHITE LINE" SPORT MAT FLOORING AS MANUFACTURED BY "DINOFLEX MANUFACTURING LTD." THICKNESS: 1/4" [6.4mm], COLOUR: TUSCANY GREY. ALL SEAMS SHALL BE SEALED WATER TIGHT. CONTACT: "DINO SOURCE GROUP" UNIT #101 - 1280 TWIGG PLACE, RICHMOND, B.C. V6V 9A6. PH: 604-324-8819. THE EDGE OF FLOORING SHALL TYPICALLY EXTEND TO 1/4" [6.4mm] FROM WALL BASE AND UNDER EXTERIOR DOOR SILLS. INSTALL ACCORDING TO MANUFACTURER'S INSTALLATION INSTRUCTIONS.
- BASE**
B1 - PREFABRICATED AND PREFINISHED ELECTRICAL UTILITY DUCT SHALL BE INSTALLED ACCORDING TO OTHERS.

**** NOTE ****
THE WINDOW DETAILS SHOWN ON THIS DRAWING ARE FOR 4" THICK EPS WALL PANELS. ADJUST THE SIZE OF GALV. STEEL ANGLES AROUND ROUGH OPENINGS TO SUIT THE SUPPLIED WALL THICKNESS AS REFERRED TO IN THE CONTRACT SPECIFICATIONS.

**** NOTE ****
ALL WINDOW BATTENS & FLASHING TO MATCH COLOUR OF ADJACENT WALL PANELS

DWG. NO.	DRAWING REFERENCES	NOTES	NO.	DATE	ISSUED ONLY FOR SUPPLY OF EPS PANELS	DESIGNED	M. Liang	SCALE	AS NOTED
						DRAWN	G. Reichhardt		DATE
						CHECKED		DWG. NUMBER	4-30-10-AR
						RECOMMENDED		SHEET	8 of 8
						APPROVED		SIZE	D
						APPROVED		REVISION	

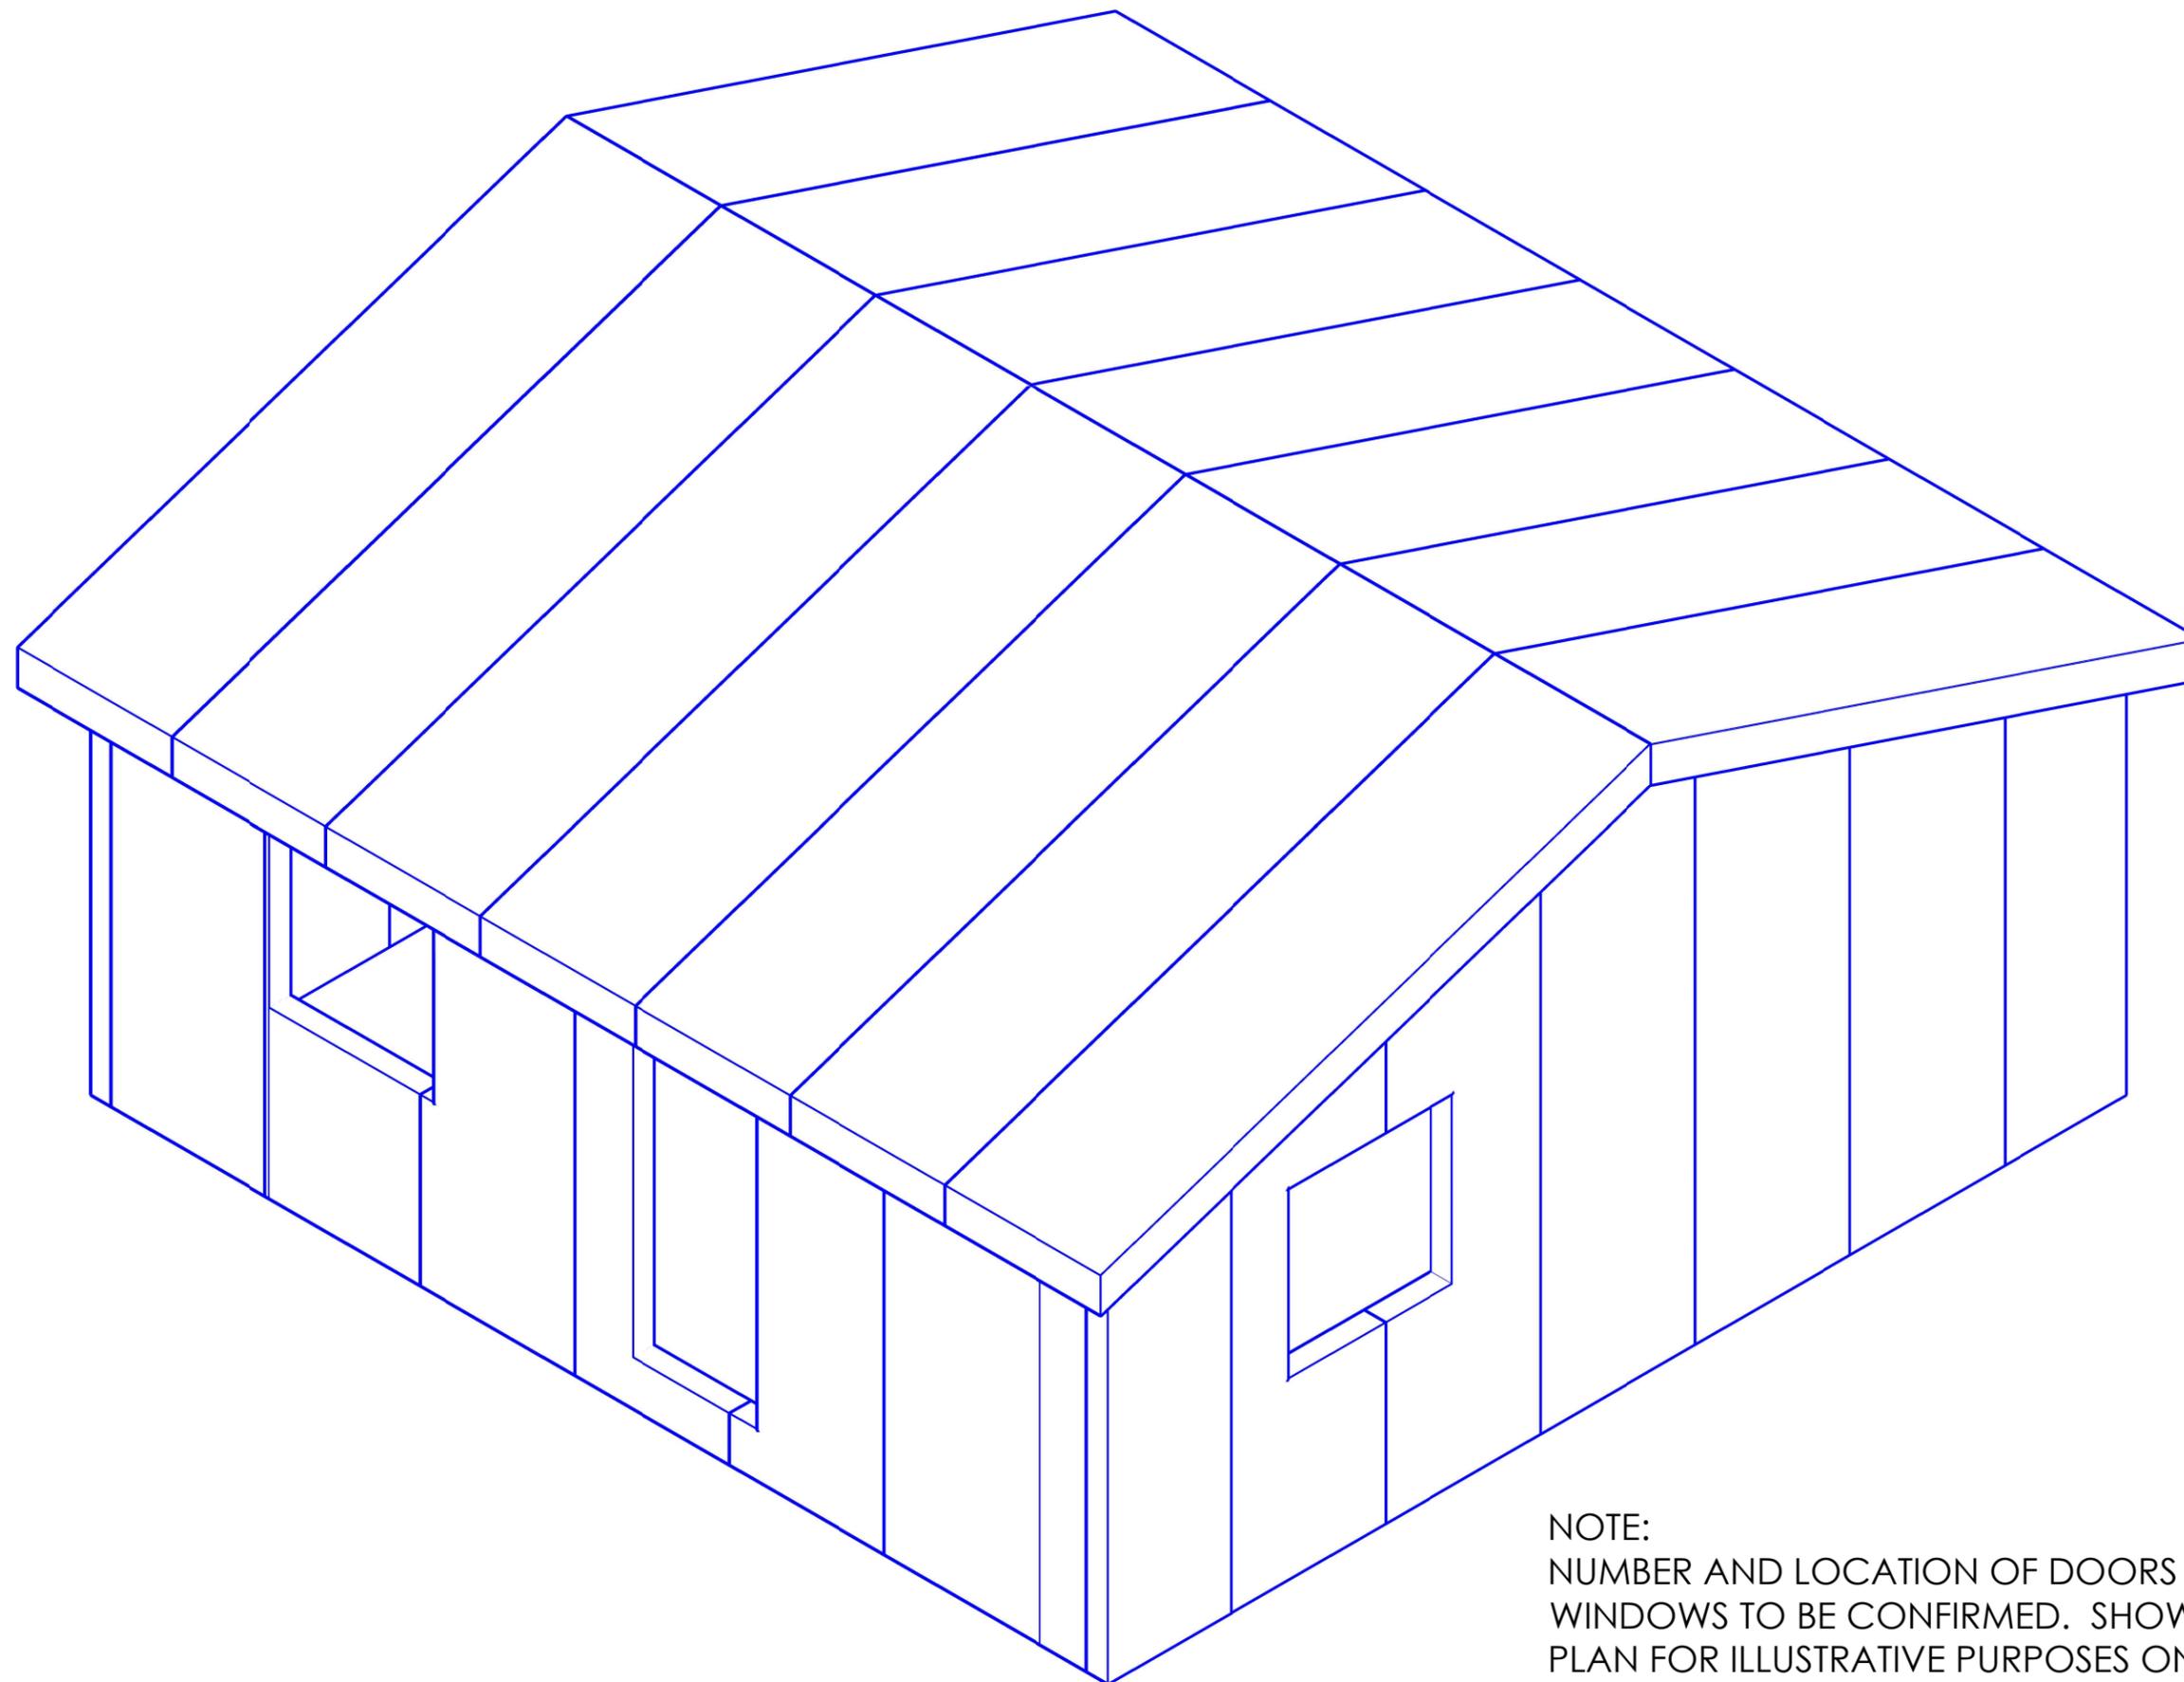

NOTE:
 NUMBER AND LOCATION OF DOORS AND
 WINDOWS TO BE CONFIRMED. SHOWN ON
 PLAN FOR ILLUSTRATIVE PURPOSES ONLY.

REVISIONS		
NO.	DATE	REMARKS

PROJECT STATUS	DRAWING LAYOUT CHECKLIST
<input type="checkbox"/> APPROVED AS DRAWN	<input type="checkbox"/> DOOR HINGE/WEIR
<input type="checkbox"/> APPROVED WITH CHANGES	<input type="checkbox"/> DOOR/PANEL HINGE
<input type="checkbox"/> REVISE AND RESUBMIT	<input type="checkbox"/> EXTERIOR FINISHES
<input type="checkbox"/> DELAY DELIVERY TO...	<input type="checkbox"/> EXTERIOR FINISHES
	<input type="checkbox"/> OVERALL DIMENSIONS
	<input type="checkbox"/> DISPLAY DOOR TYPE
	<input type="checkbox"/> DISPLAY DOOR LOCK

DATE: _____ BY: _____

VERIFICATION OF ALL INFORMATION SHOWN IS THE CUSTOMER'S RESPONSIBILITY. ANY CHANGE NECESSARY SHOULD BE NOTED ON THIS DRAWING. ALL PRODUCTION DRAWINGS WILL BE PRODUCED FROM THE INFORMATION SHOWN ON THE "APPROVED" SUBMITTAL DRAWING. ALL APPROVED DRAWINGS SHOULD BE RETURNED TO BUSINESS DAYS PRIOR TO REQUIRED DELIVERY.

BY SIGNING THIS DRAWING, YOU ARE ACKNOWLEDGING THAT ALL OF THE QUANTITIES AND SIZES OF ALL PANELS, DOORS, TRIM AND ACCESSORIES ARE CORRECT AND IN ACCORDANCE WITH YOUR NEED TO COMPLETE THE PROJECT AND THAT THIS IS THE TOTAL SUM OF MATERIALS THAT YOU ARE EXPECTING TO BE PROVIDED BY MANSONVILLE PLASTICS, KOROLITE ENGINEERED PANEL STRUCTURES OR K-LOCK PANELS. BOX MUST BE INSTALLED ON A CLEAR LEVEL & PREPARED SITE WITH NO MORE THAN 3/4" DEVIATION IN 10 FT.



Mansonville
 Plastics (B.C.) Ltd.
 First Choice Group
 &
 Korolite
 Engineered Panel
 Structures
 19402 56th
 Avenue
 Surrey B.C.
 V3S 6K4
 PHONE: 604-534-8626
 FAX: 604-534-1212

PROJECT: FIELD CAMP BUILDING		
TITLE: 3D		
LOCATION:		
DR BY: MX	CH BY: C. C.	DWG NO: A15
DATE: 2018-2-27	SCALE: NTS	