

01	ISSUED FOR TENDER	15/03/26
----	-------------------	----------

A	detail no. n° du détail	A
B	location drawing no. sur dessin n°	B
C	drawing no. dessin n°	C

project project
CSC MULTI-PURPOSE BUILDING
CBI MINIMUM INSTITUTION (FRONTENAC)
KINGSTON, ONTARIO

drawing dessin


WALL SECTIONS

designed	Mackay-Lyons Sweetapple	compu
date	2012/01/01	(yyyy/mm/dd)
drawn	BML	dessiné
date	2012/11/16	(yyyy/mm/dd)
reviewed	DC / CF	examiné
date	2015/02/23	(yyyy/mm/dd)
approved	RM	approuvé
date	2015/03/12	(yyyy/mm/dd)
Tender	DUNCAN PARKER	Sourmission

Project Manager Administrateur de projets
project no. no. du projet

R.055776.001

drawing no. no. du dessin

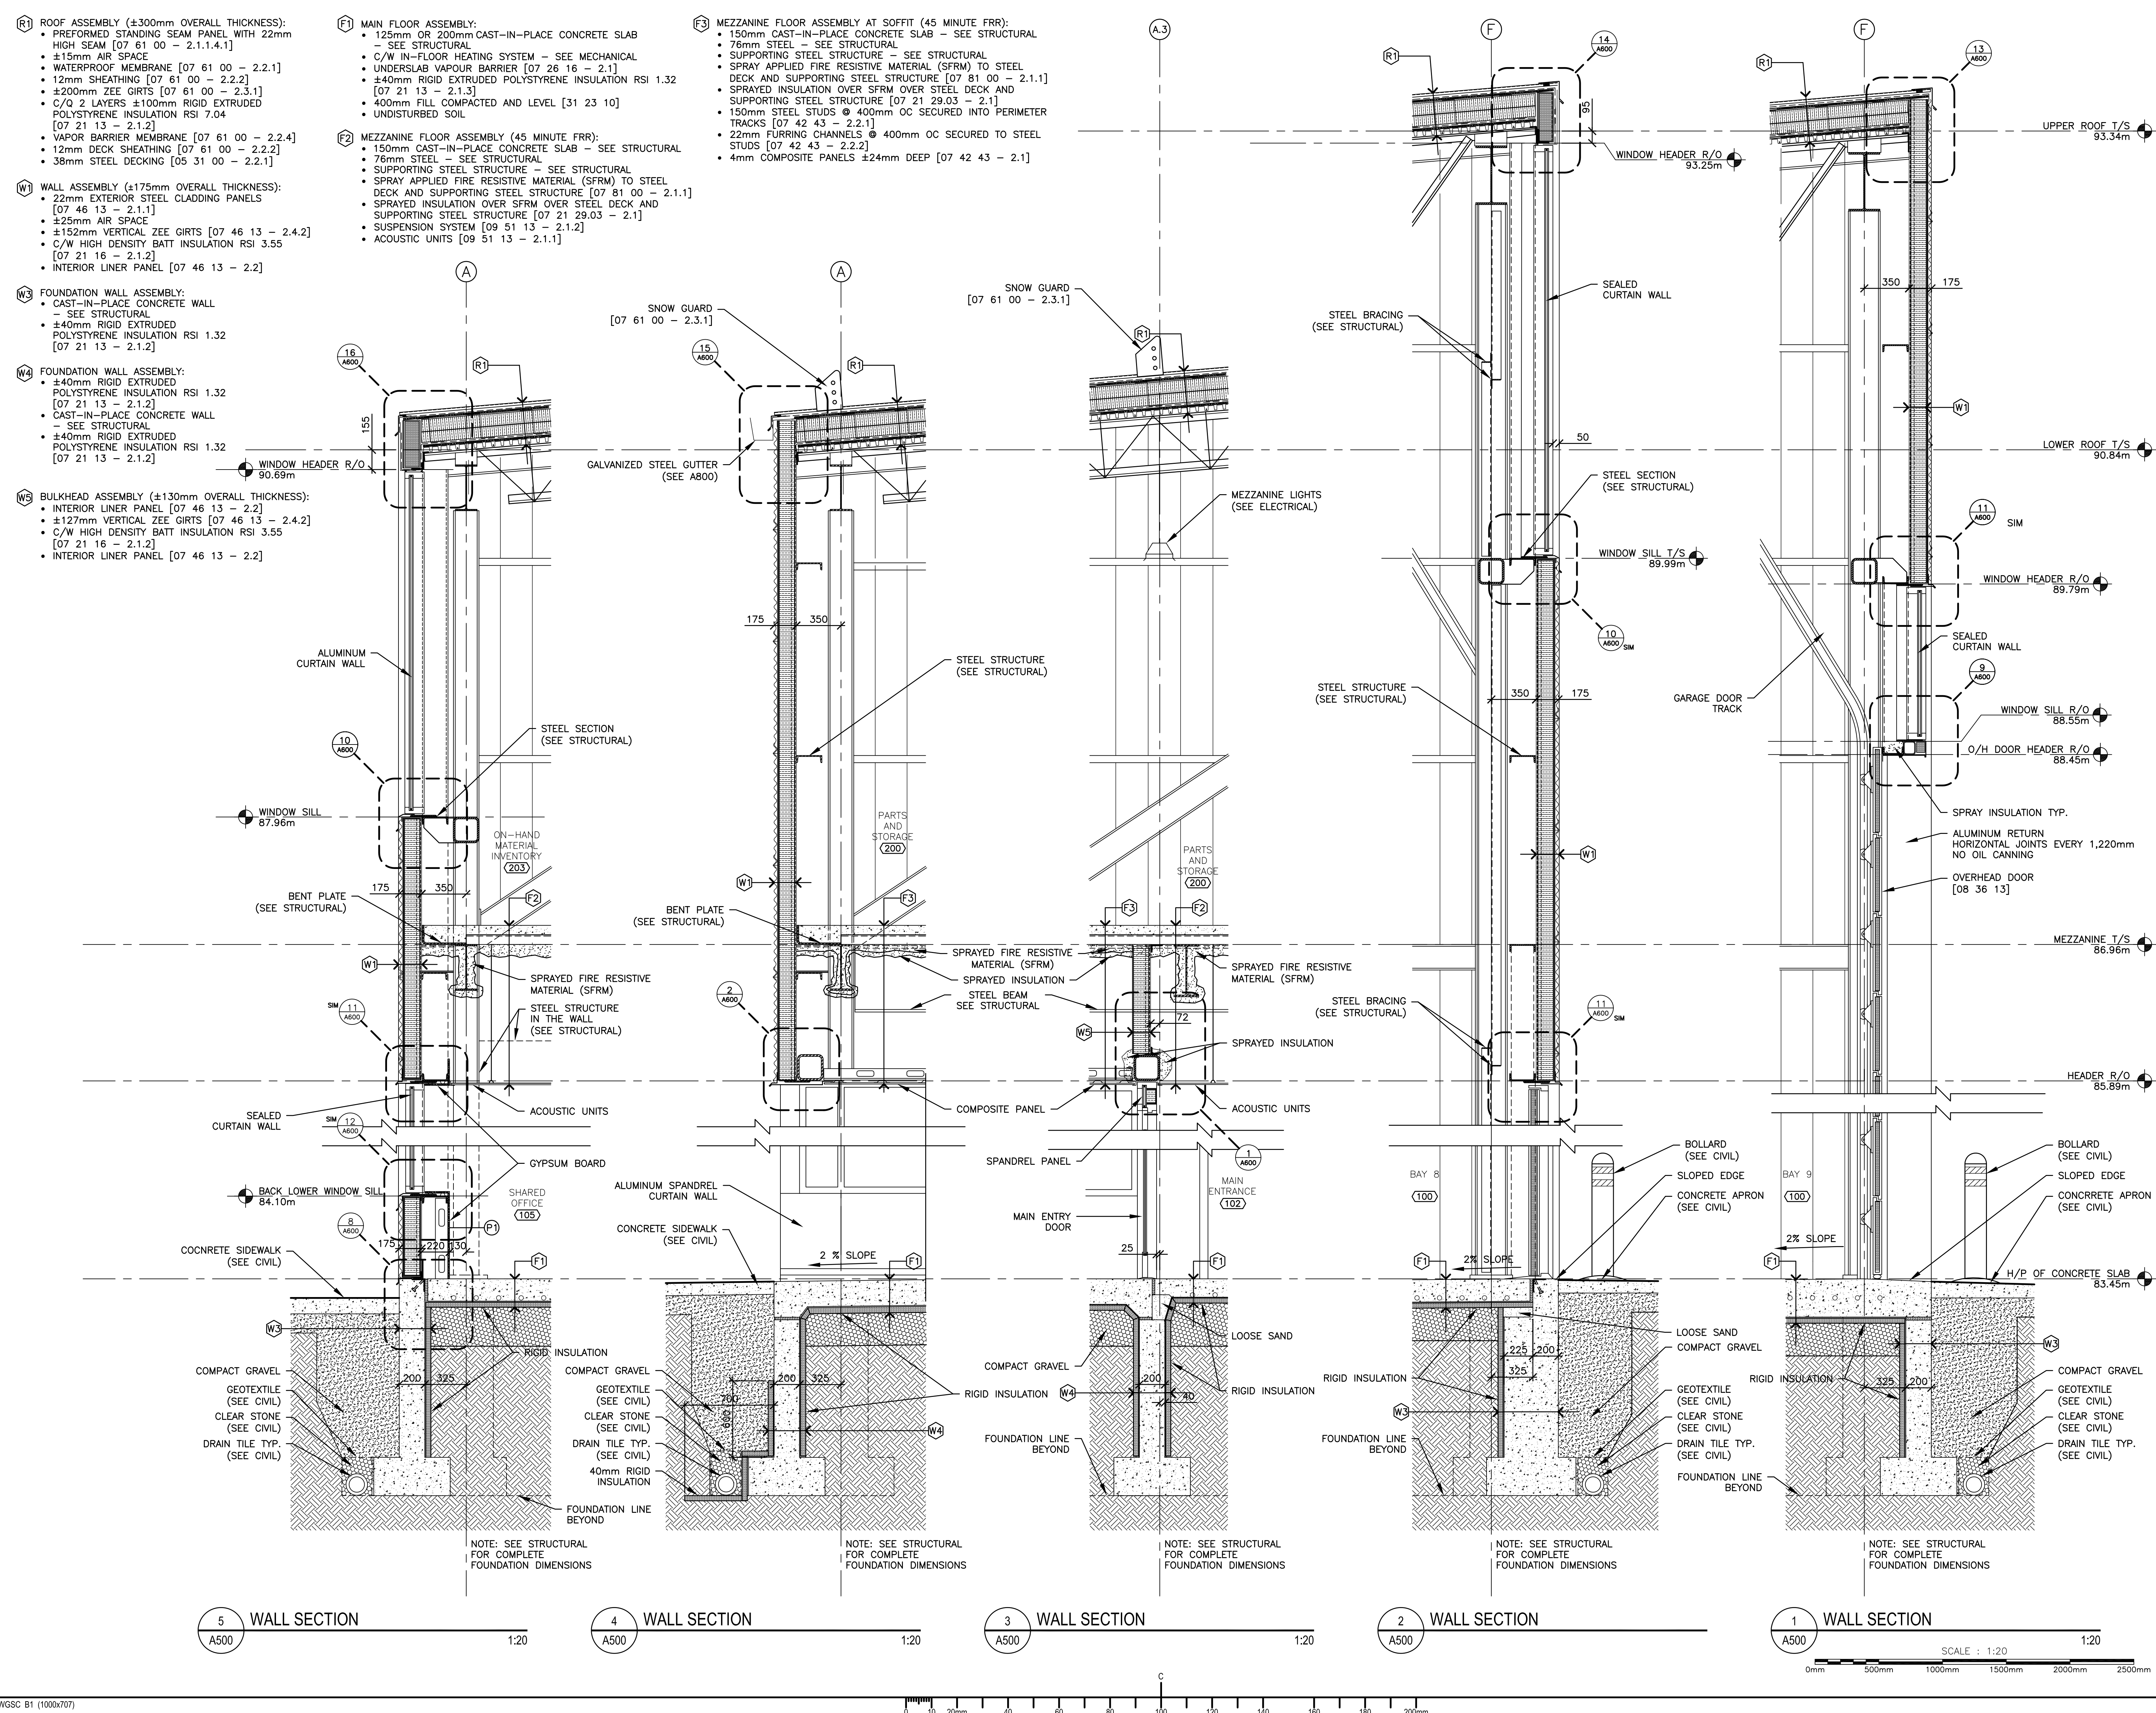

08.07.2014 1403-A500_A501 WallSection-003.dwg PWGSC B1 (1000x707)