


SECOND FLOOR PLAN

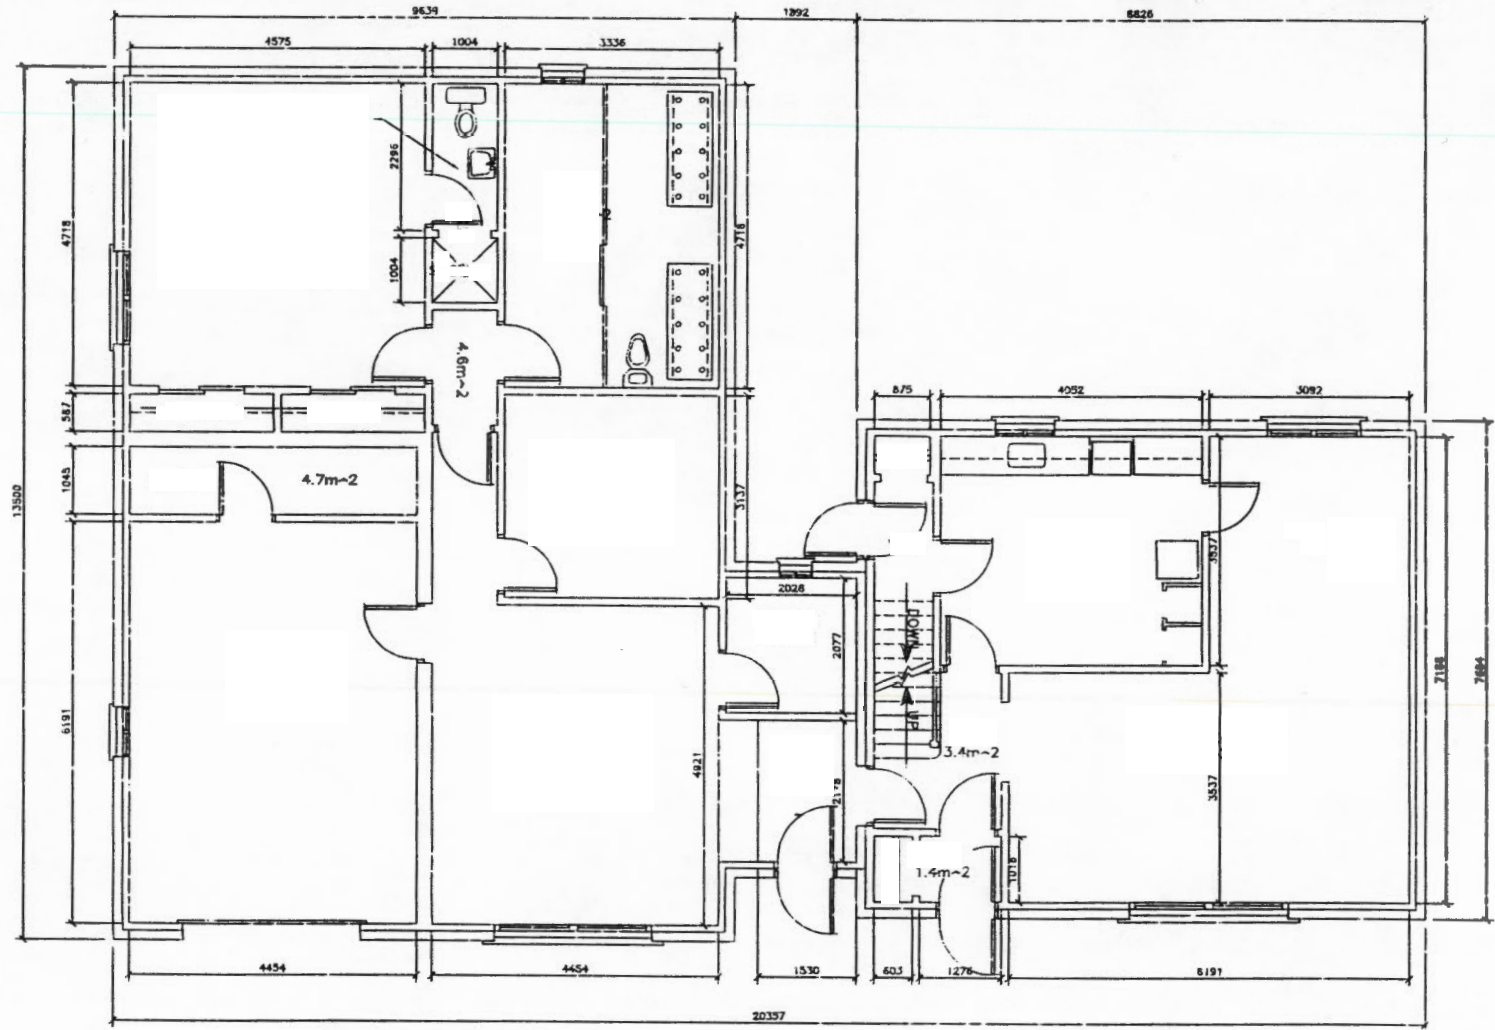

MAIN FLOOR PLAN

TWO HILLS, ALBERTA

SCALE: N.T.S.

DWN BY: G.E.

MAIN & SECOND FLOOR PLANS DWG: 3 OF 4