



LENGTH OVERALL	88.00	M
LENGTH B.P.	75.00	M
BEAM	17.50	M
DEPTH MOLDED	10.00	M
DRAFT	8.00	M

REFERENCE DRAWINGS		
REF. NO.	DWG. NO.	TITLE
	00-00-02	G.A. FORECASTLE DECK ACCOM.
	20-00-01	RAISED FOCSLE DECK
	07-14-08/09	FOCSLE DECK FR. 150-157
	07-14-10/11	FR. 121-149
	07-14-12/13	FR. 101-120
	07-14-14/15	FR. 65-100
	35-00-01	DECK COVERING PLAN
	44-00-01	INSULATION PLAN
	46-00-01	GALLEY ARRGT.
	46-00-02	GALLEY EQUIPMENT SEATINGS
	45-00-01	DOMESTIC COOK ROOMS
	42-00-01	DOOR SCHEDULE
	41-00-01	LAUNDRY ARRGT.
	41-02-01	SANITARY FIXTURES, ARRGT'S. & DETAILS
	41-00-02	FURNITURE LAYOUT
	41-01-01	FURNITURE LAYOUT
	82-058-05	JOINERS BULK LAYOUT MAIN DECK
	82-058-14	CEILING LAYOUT MAIN DECK
	60-01-01	EMERG. ROOM G.A.

ABBREVE	DESCRIPTION
AD	AIR DRYER
ALUM.	ALUMINUM
A.S.T.	ASH TRAY
B.	BERTH
C.	CHAIR
C.D.	CHEST OF DRAWERS
C.P.	CONTROL PANEL
C.F.P.	COFFEE TABLE
DN	DOWN
D.P.E.D.	DOUBLE PEDESTAL DESK
D.W.F.	DRAINAGE WATER FOUNTAIN
E.L.	ELECT. LOCKER
EMERGY.	EMERGENCY
E.T.	END TABLE
F.C.	FILING CABINET
F.D.	FIRE DOOR
F.L.	FLOODLIGHT
F.O.	FUEL OIL
F.W.	FRESH WATER
F/W	FIXED WINDOW
GEN.	GENERATOR
H.	HATCH
H.P.	HAWSE PIPE
H+HR	HYDRANT + HOSE REEL
HYD.	HYDRAULIC
I.T.	IRONING TABLE
LK	LOCKER
MACH'Y.	MACHINERY
M.P.	MOORING PIPE
PROP	PROPULSION
P & S	PISTON & STARBOARD
R	RADIATOR
REFRIG.	REFRIGERATOR
S/L	SIDELIGHT
SHR.	SHOWER
ST.	STOOL
S.T.D.	SPRAY TIGHT DOOR
SW.D.	SWING DOOR
T	TABLE
T.K.	TANK
T.V.	TELEVISION
V.L.	VERTICAL LADDER
V.S.W.	VERTICAL SLIDING WINDOW
W.	WASHER
WASH	WASHBASIN
W.C.	WATER CLOSET
W.T.T.D.	WEATHERTIGHT DOOR
W.T.D.	WATERTIGHT DOOR

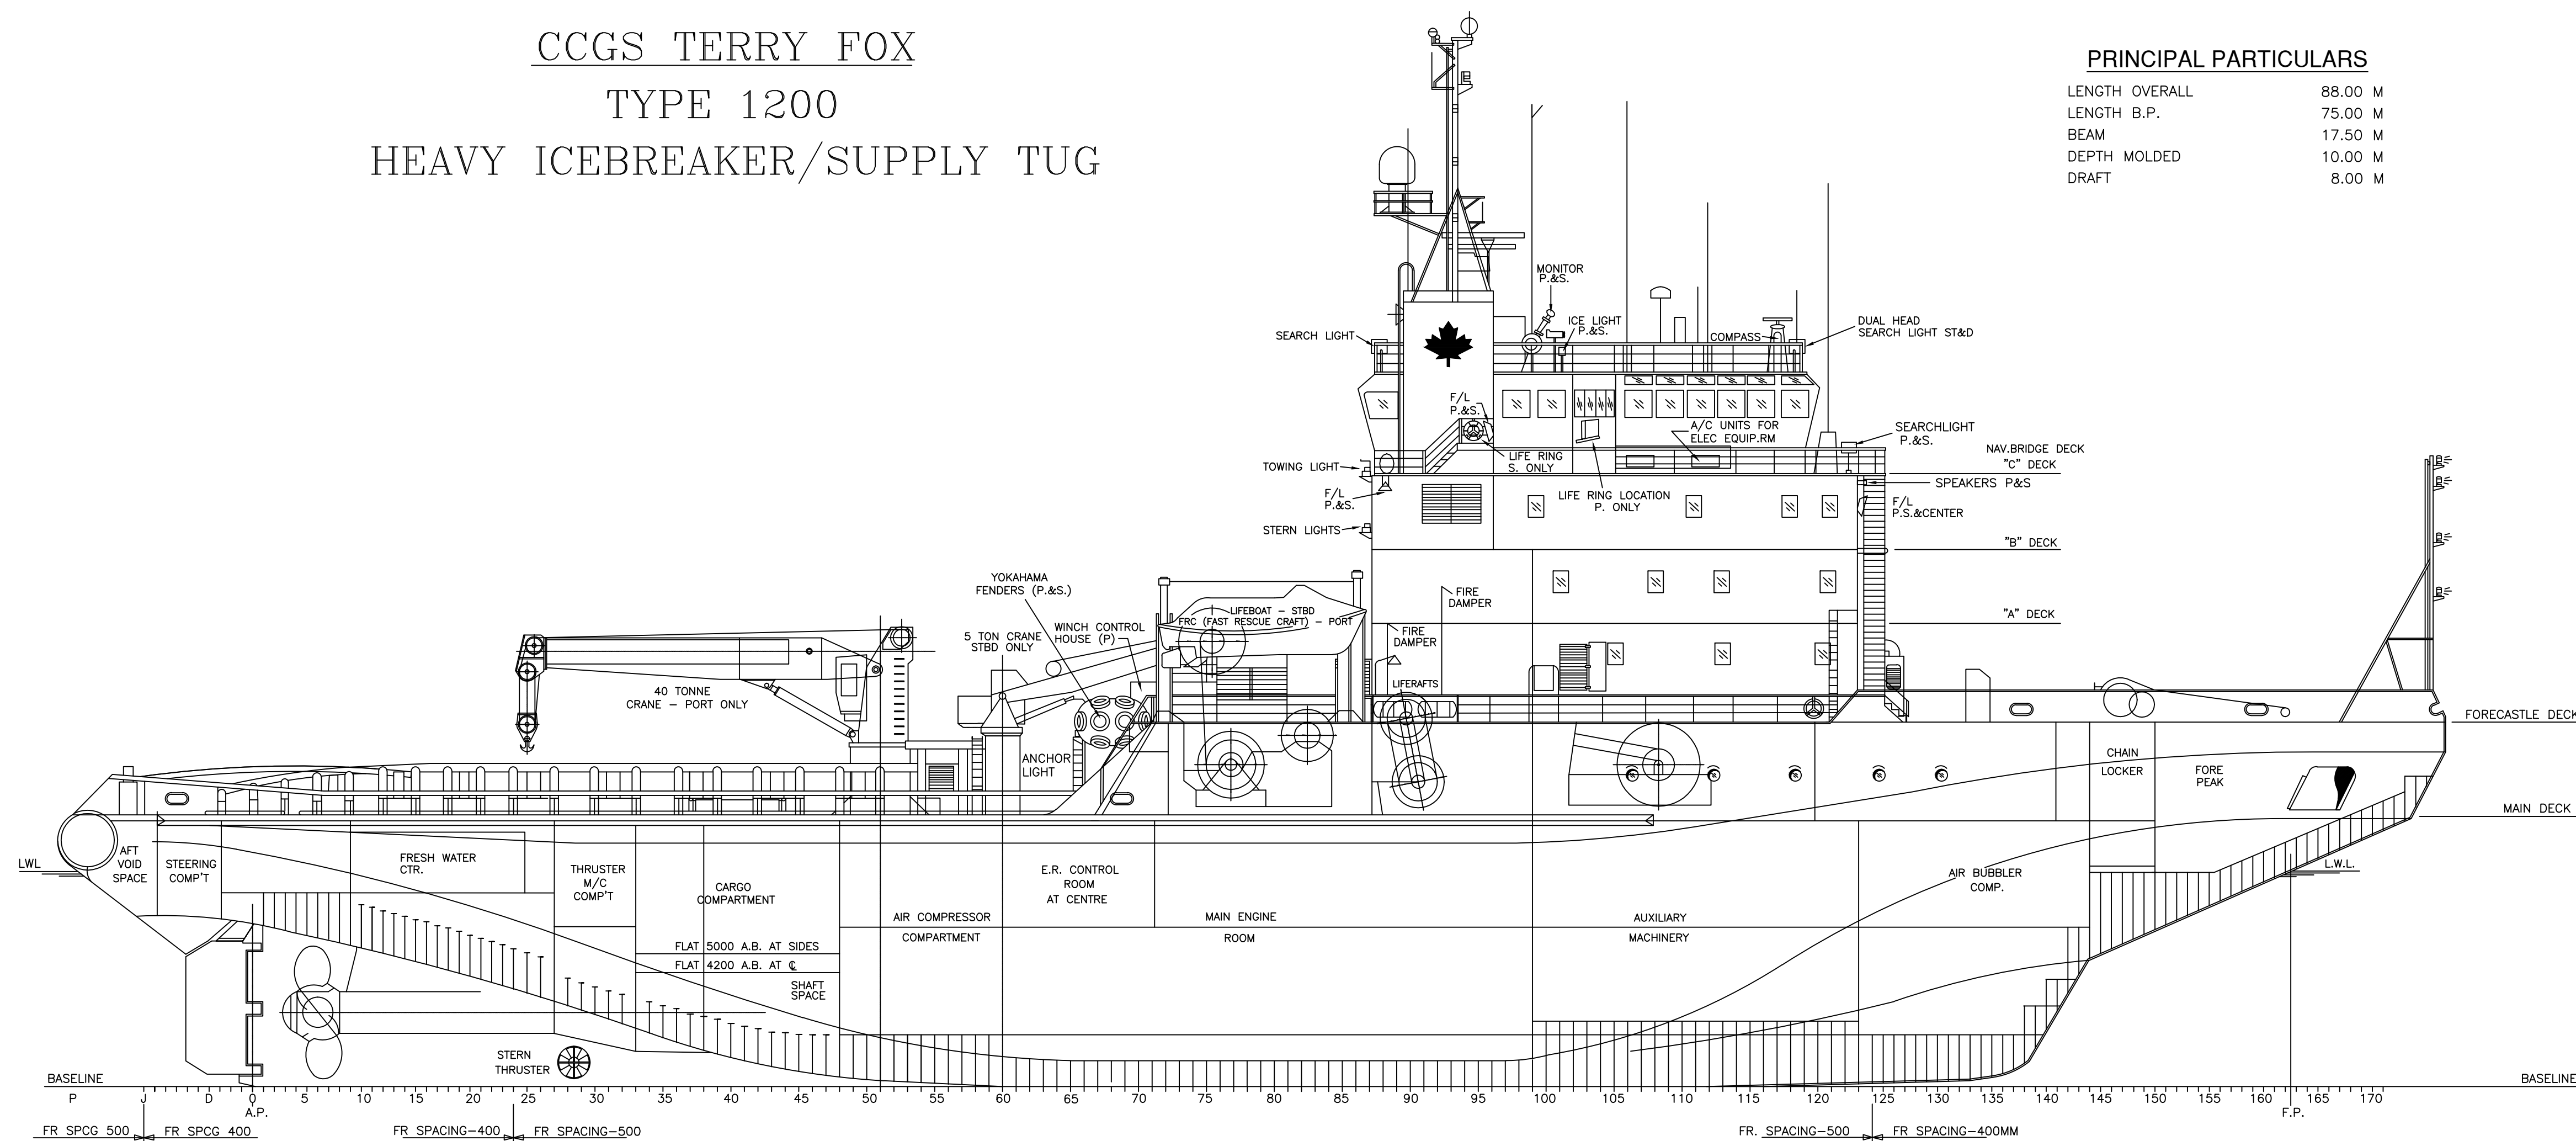

PROFILE

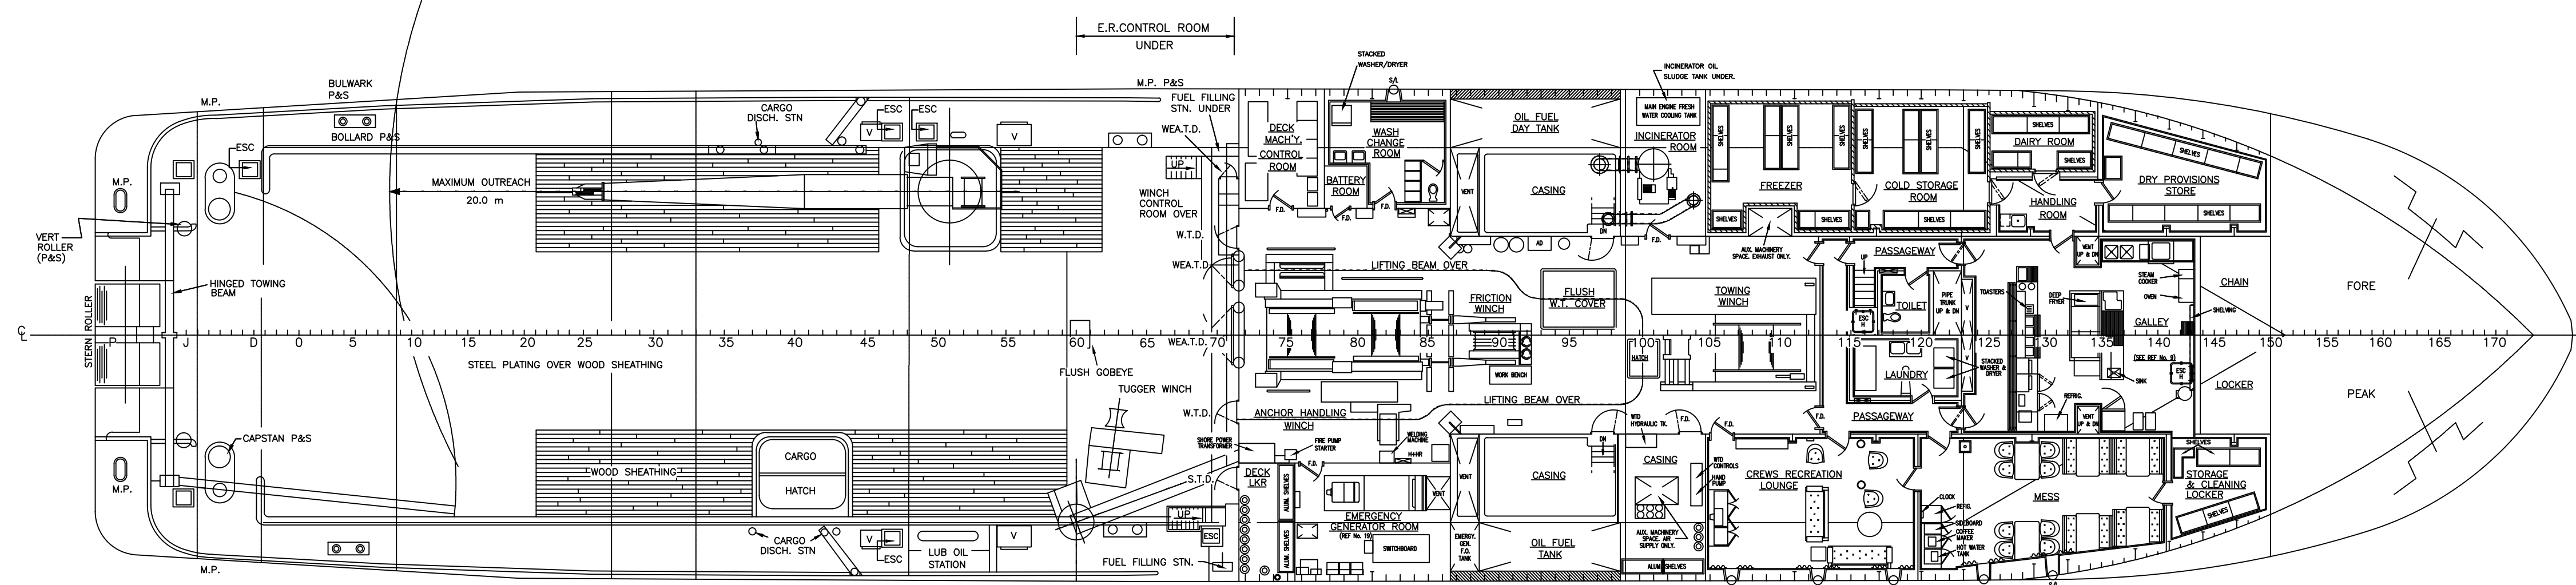

MAIN DECK

GENERAL ARRANGEMENT
PROFILE AND MAIN DECK
AS FITTED

APPROVALS	AGENCY	REPRESENT	DATE	DRAWN BY:	DATE
	TCG	I McD	03/03/99	BRUCE ROYLE	06/83
	CC	-	DD/MM/YY	CHECKED:	DATE
	CLASS50	-	DD/MM/YY	-	DD/MM/YY
	OTHER	-	DD/MM/YY	FILENAME:	SCALE:
	OTHER	-	DD/MM/YY	T13-1051-001-R7	1:100
SHIPYARD DWG NO: 00-00-06				SHIPYARD: BURRARD YARROWS	
SIZE A0	CCG DWG NO T13-1051			REV: 7	SHEET:

NOTES

1. THIS DRAWING HAS BEEN SCANNED FROM HAND PAPER DRAWINGS AND THEREFORE WILL CONTAIN INHERENT INNACCURACIES
2. FOR UPDATED DRAWINGS OF ANTENNA LAYOUT, PLEASE REFER TO T.E.W. DRAWING INDEX.