

FLOOR PLAN  
0 1m 2m 3m 4m 5m  
1:100  
1  
A1.0

DISCIPLINE STAMP:  
  
W. J. ANDERSON  
25/04/18  
PROVINCE OF NEWFOUNDLAND

PROVINCE OF NEWFOUNDLAND  
PERMIT HOLDER  
This Permit Allows  
ANDERSON ENGINEERING CONSULTANTS LTD.  
To practice Professional Engineering  
in Newfoundland and Labrador.  
Permit No. as issued by APEON\_R0092.  
which is valid for the year 2018.  
date:  
25.04.18

PRIME CONSULTANT:  
  
anderson  
engineering  
consultants ltd.  
civil, structural, municipal engineers and project managers  
3 UNION STREET,  
SUITE 103, CORNER BROOK,  
NEWFOUNDLAND, CANADA, A2H-5M7  
TEL: (709) 634-9944, FAX: (709) 634-9945

ELECTRICAL SUB-CONSULTANT:  
  
CROSBIE  
ENGINEERING LTD.  
CONSULTING ENGINEERS  
21 Mews Place, 2nd Floor Tel: (709) 754-1911  
P.O. Box 13295, Station "A" Fax: (709) 754-1960  
St. John's, NL. A1B 4A5 admin@crosbieeng.com

INTERIOR DESIGN CONSULTANT:  
  
Laurie Sprague Designs

PROJECT STATUS:	DATE:
CONCEPT DESIGN	
ISSUED FOR REVIEW	
ISSUED FOR TENDER	
ISSUED FOR CONSTRUCTION	X 25.08.18
ISSUED FOR AS BUILTS	

NO.	REVISION	DATE

A

B

A - DETAIL / SECTION NO.  
B - DWG. NO. WHERE DETAILED

CLIENT:  
  
PARKS CANADA  
P.O. BOX130  
ROCKY HARBOUR, NL.


PROJECT:  
  
DISCOVERY CENTRE  
GROS MORNE, NL.  
INTERIOR DESIGN

DRAWING TITLE:  
  
FLOOR PLAN  
LEVEL 2  
TABLE LOCATIONS  
MAIN SERVICE DESK AND EXHIBIT  
SERVICE DESK LOCATIONS


DRAWN BY: G.FLYNN	DATE: 25.04.18
DEVELOPED BY: G.FLYNN	SCALE: AS SHOWN

PROJECT NO:  
181482


DRAWING NO: A1.0	REV NO: R1
---------------------	---------------

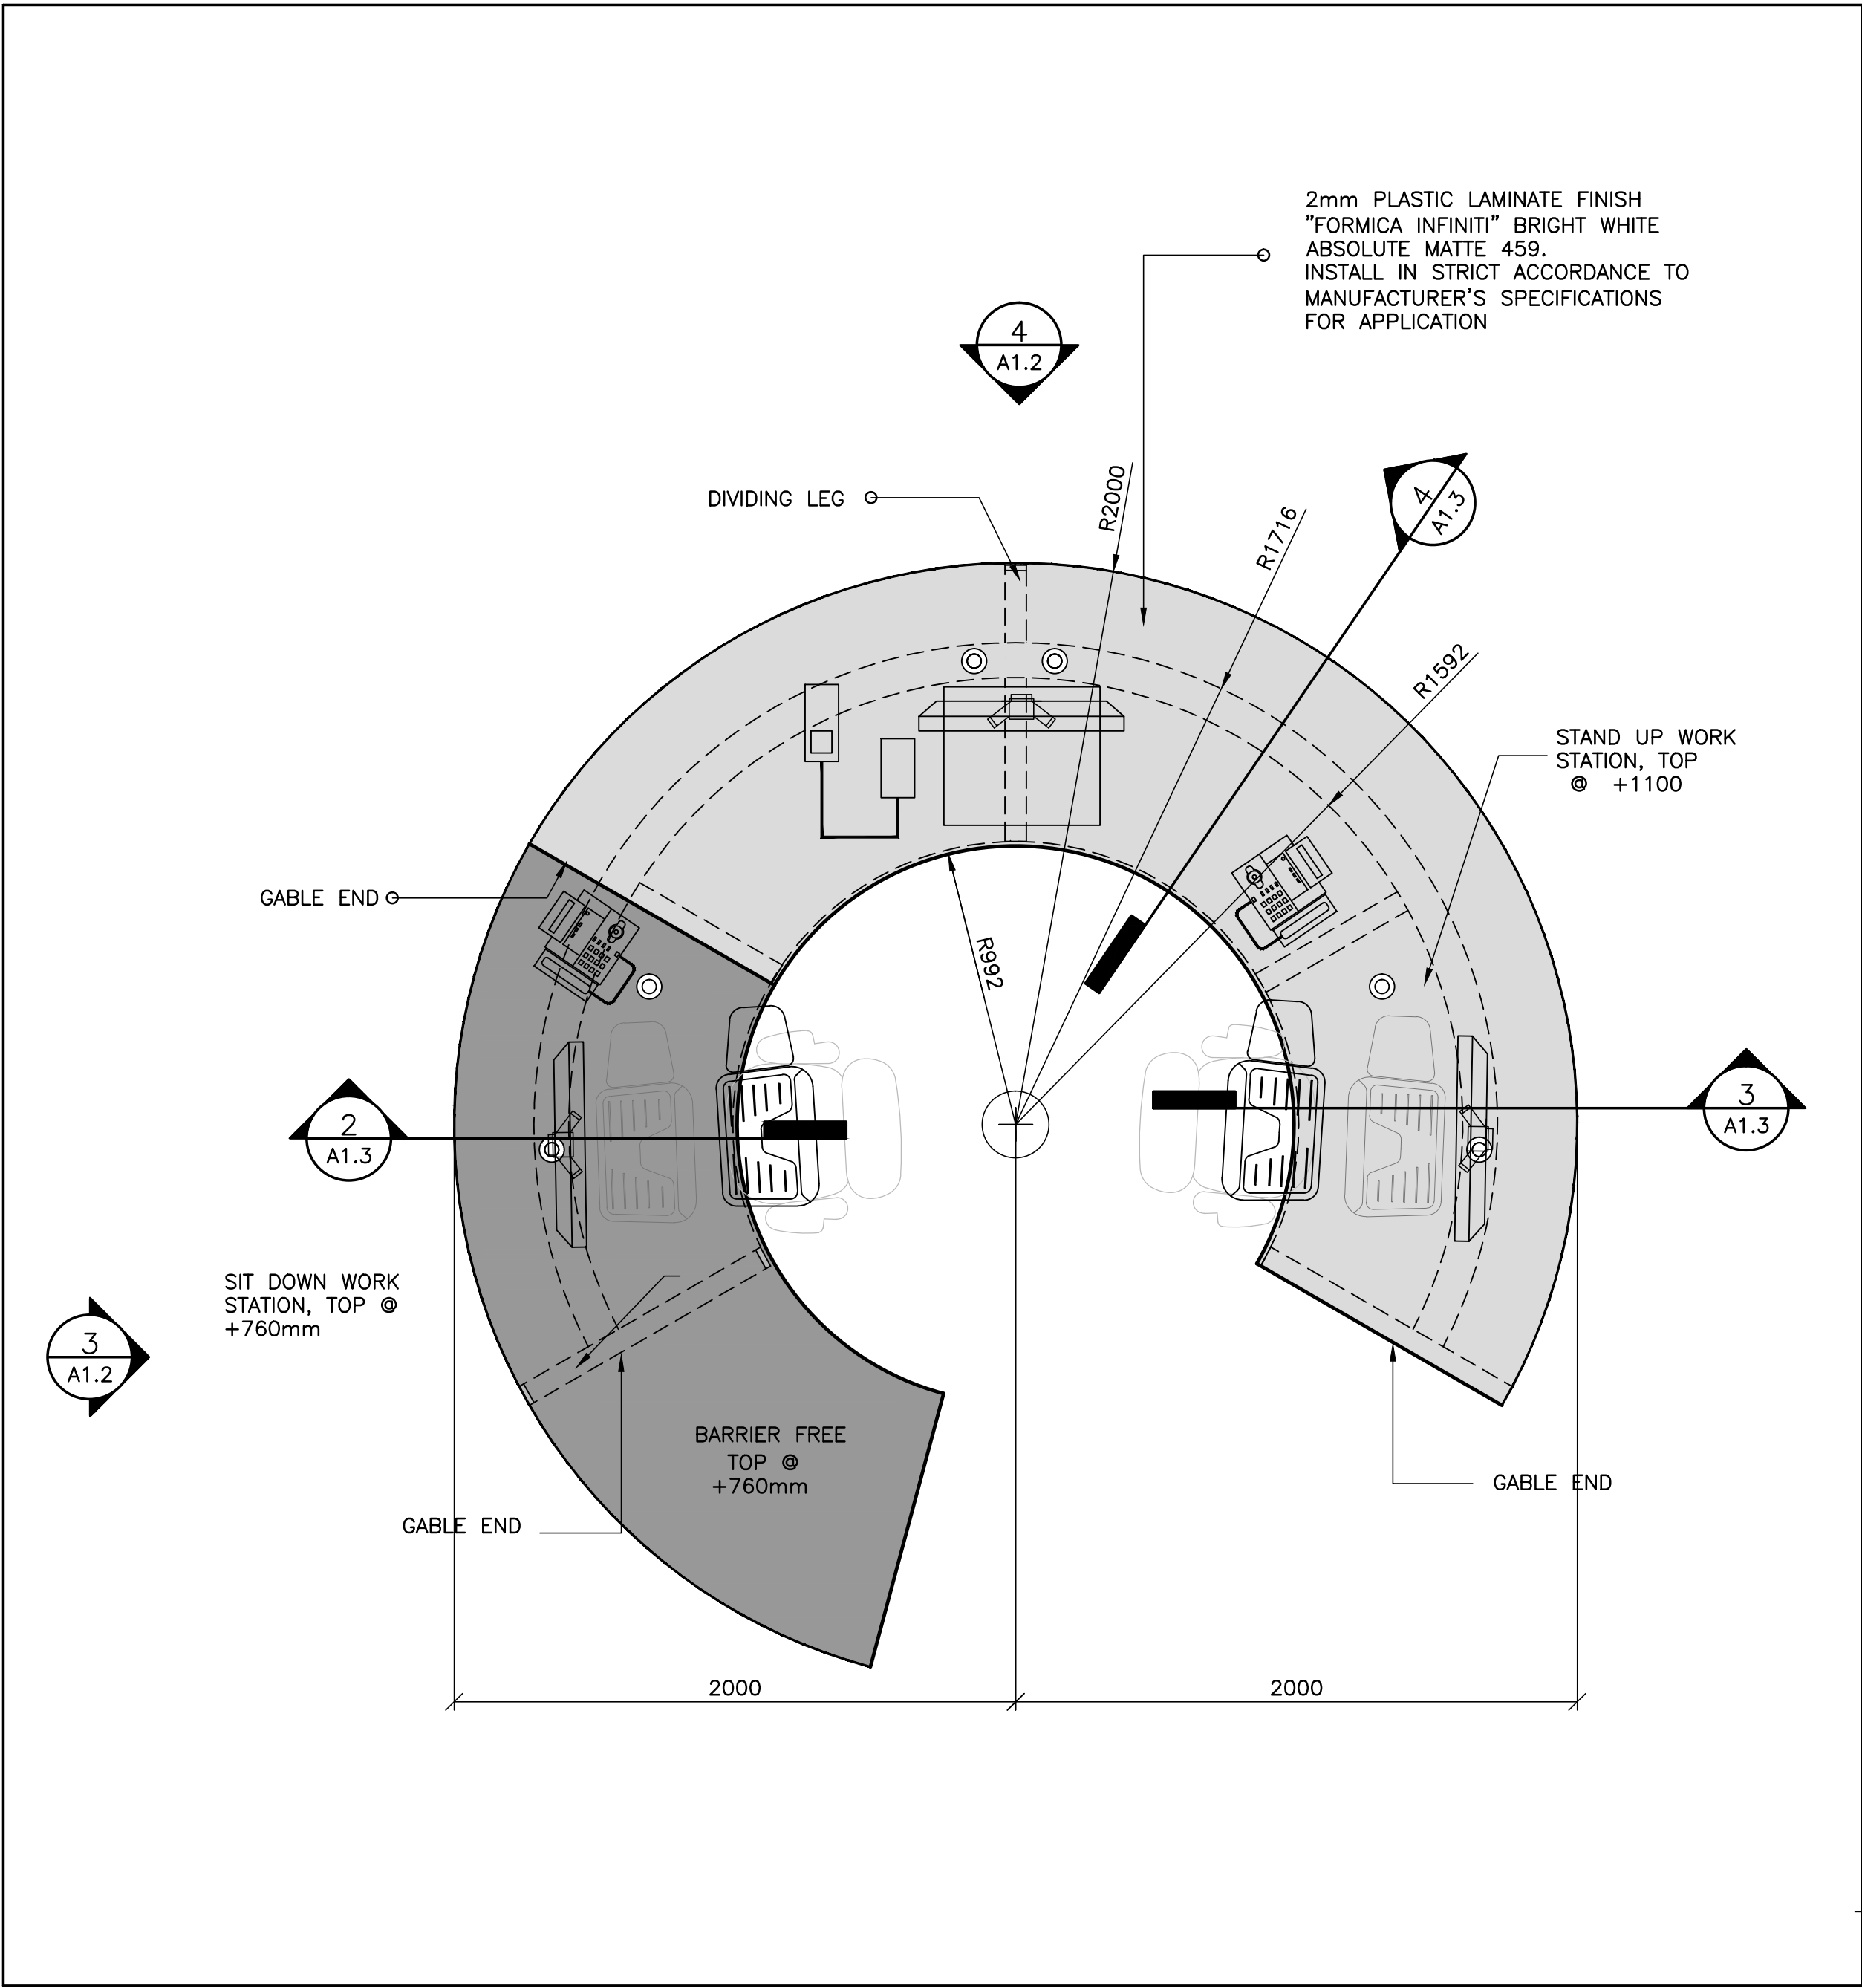


MAIN SERVICE DESK PLAN @ TOP OF COUNTER 1 A1.2

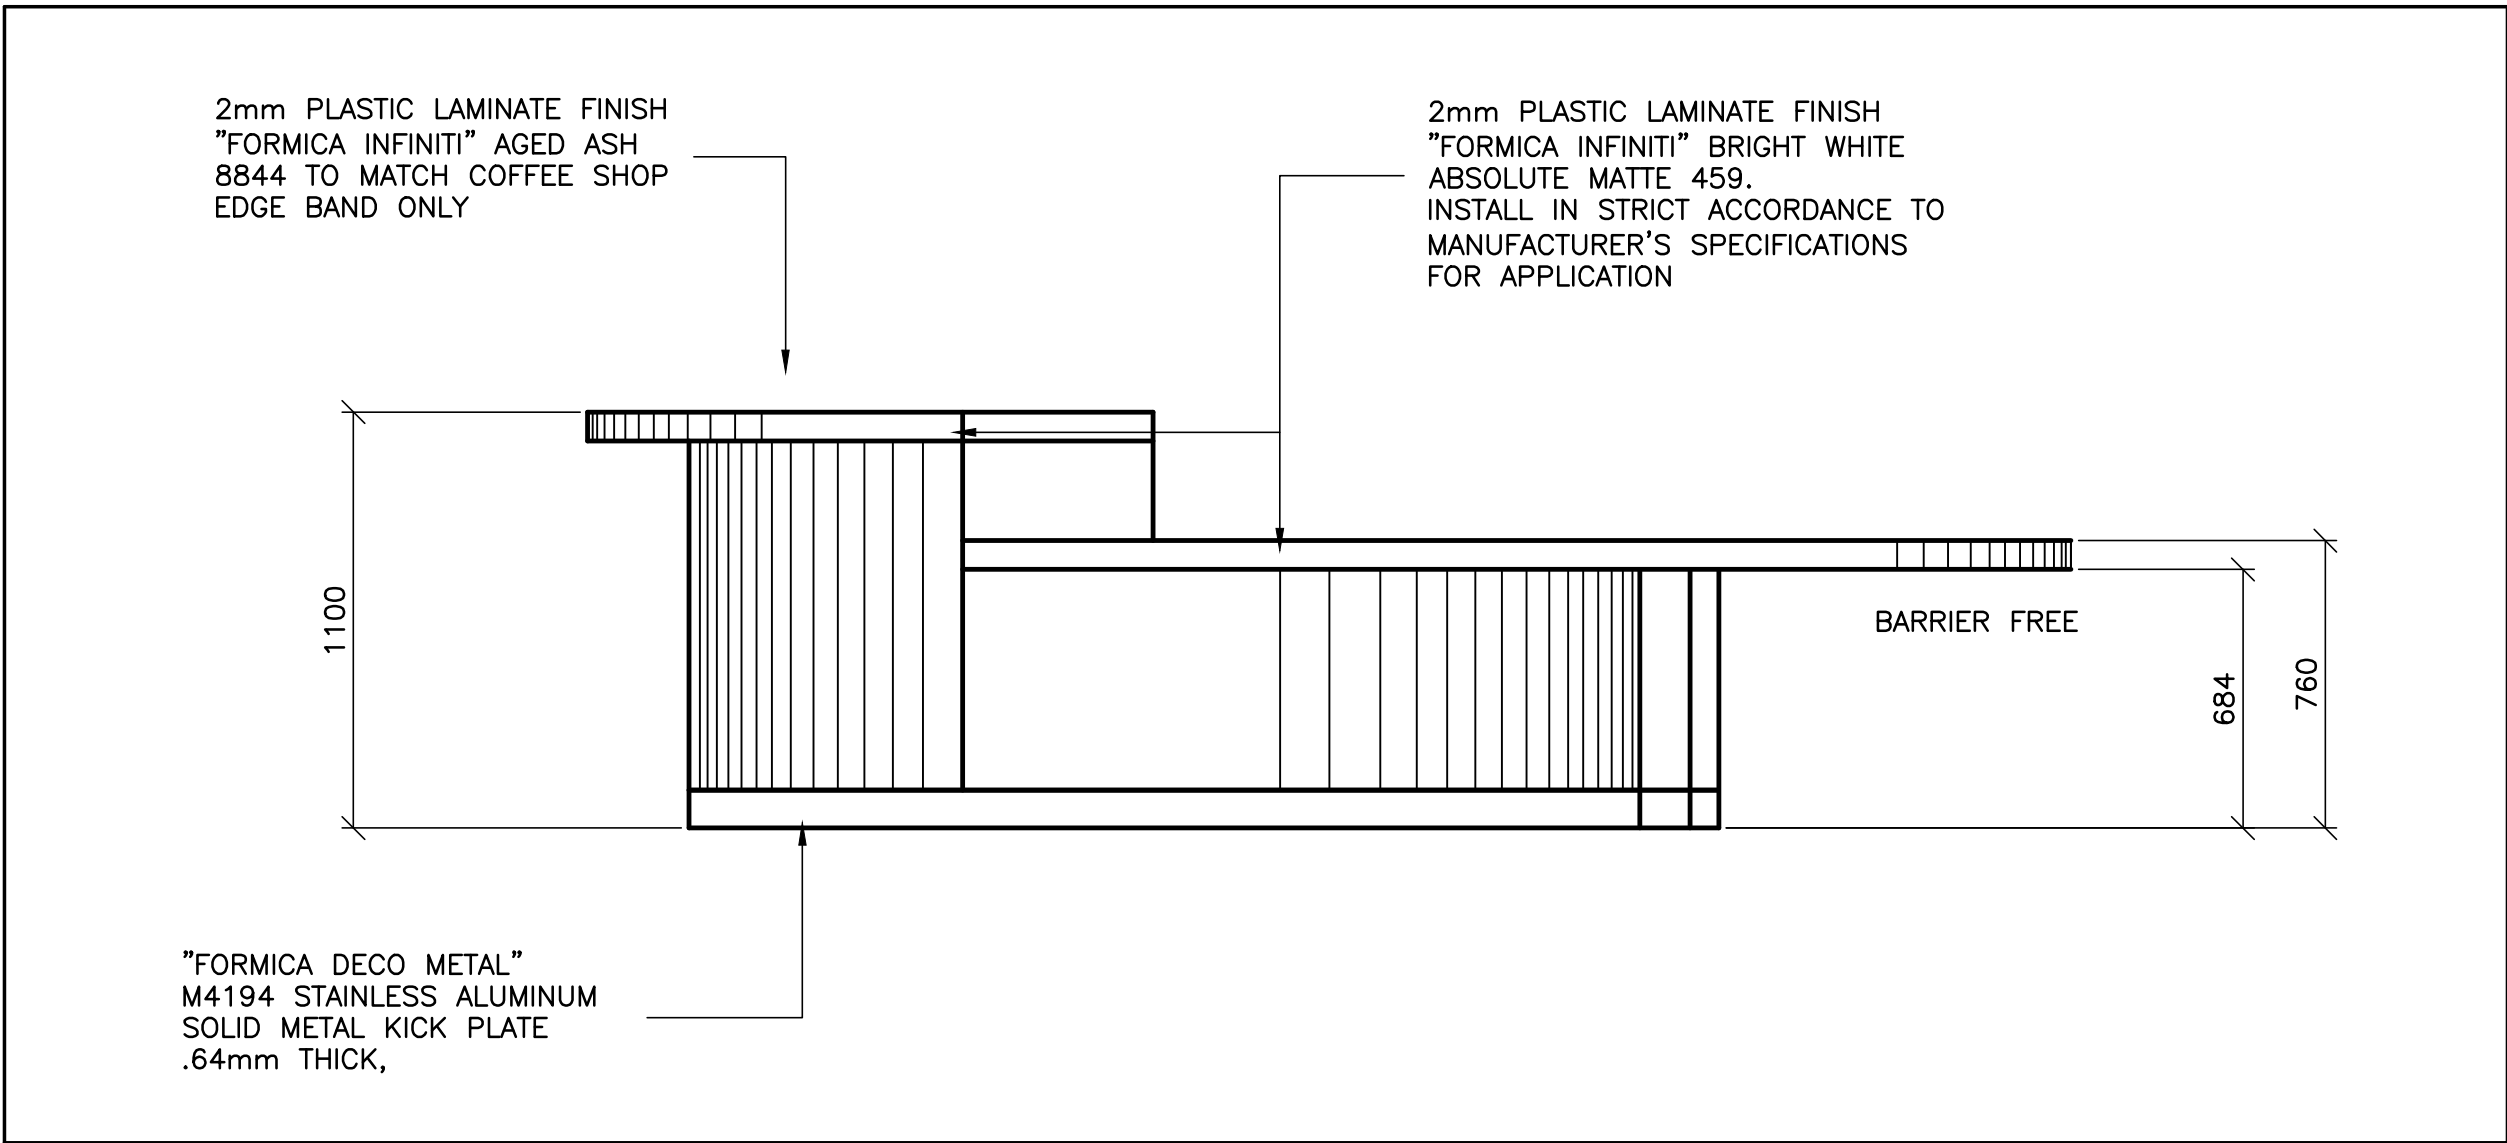

MAIN SERVICE DESK PLAN ELEVATION 3 A1.2

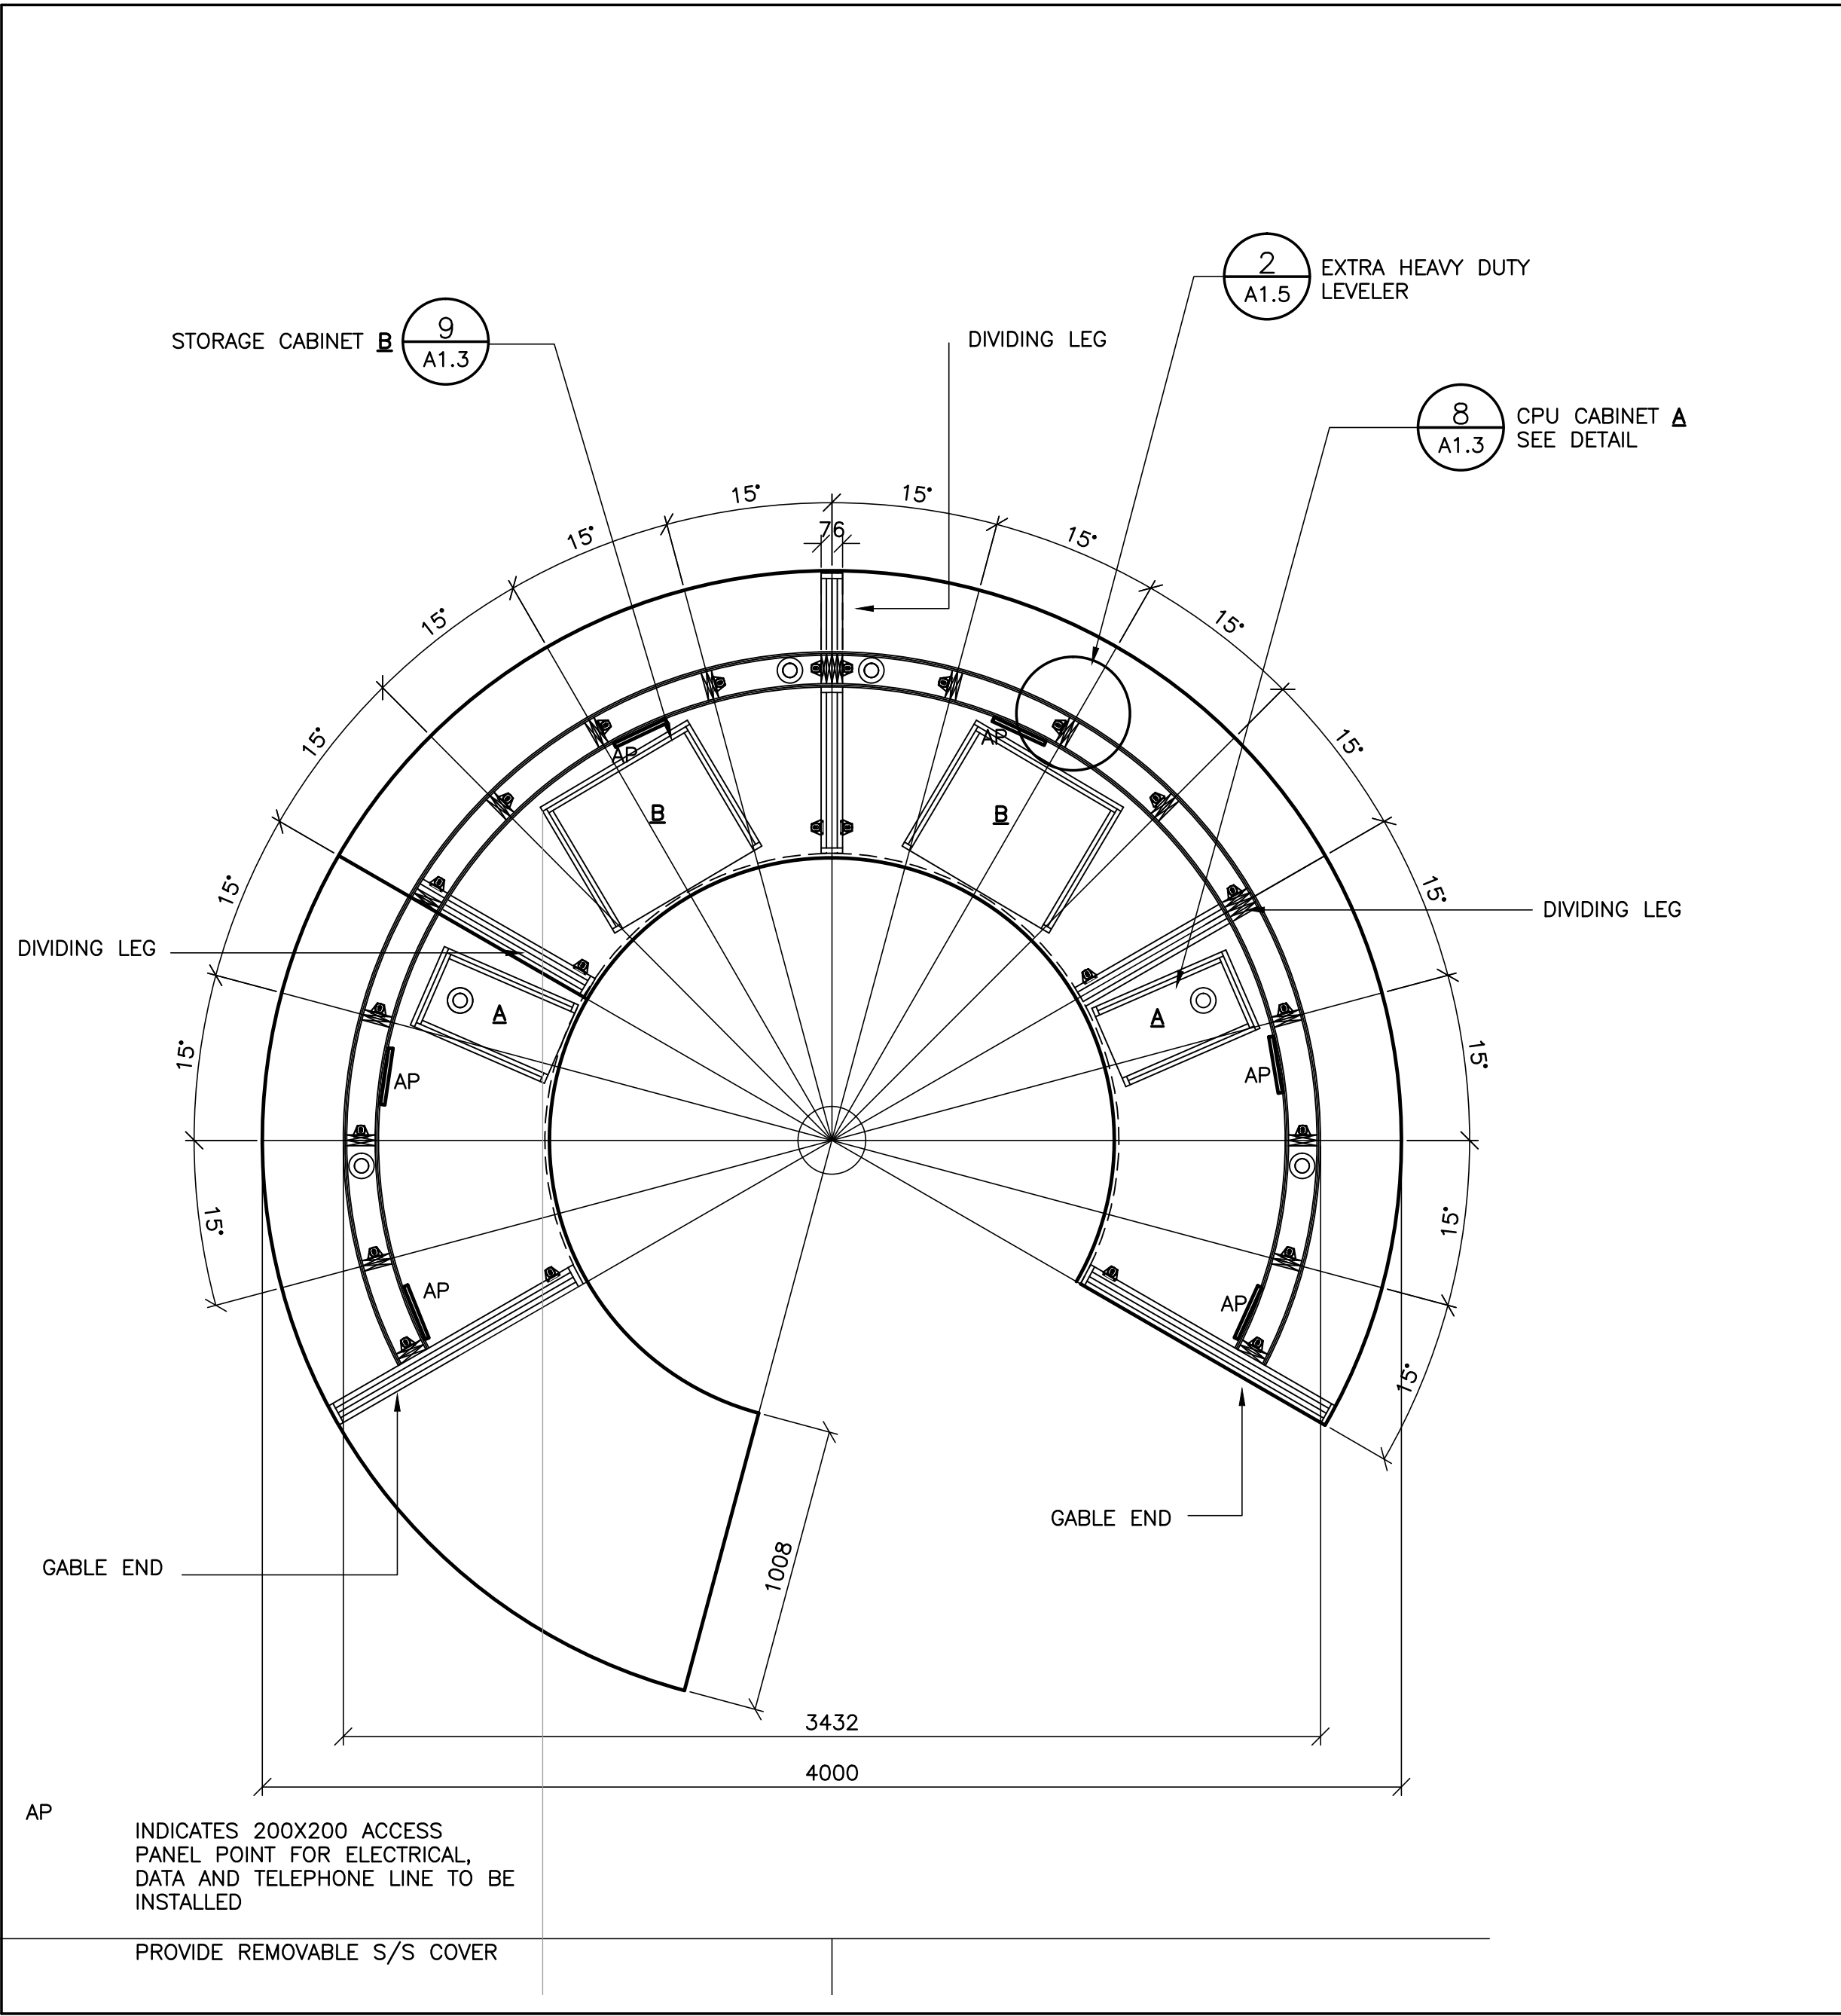

MAIN SERVICE DESK PLAN @ FLOOR 2 A1.2

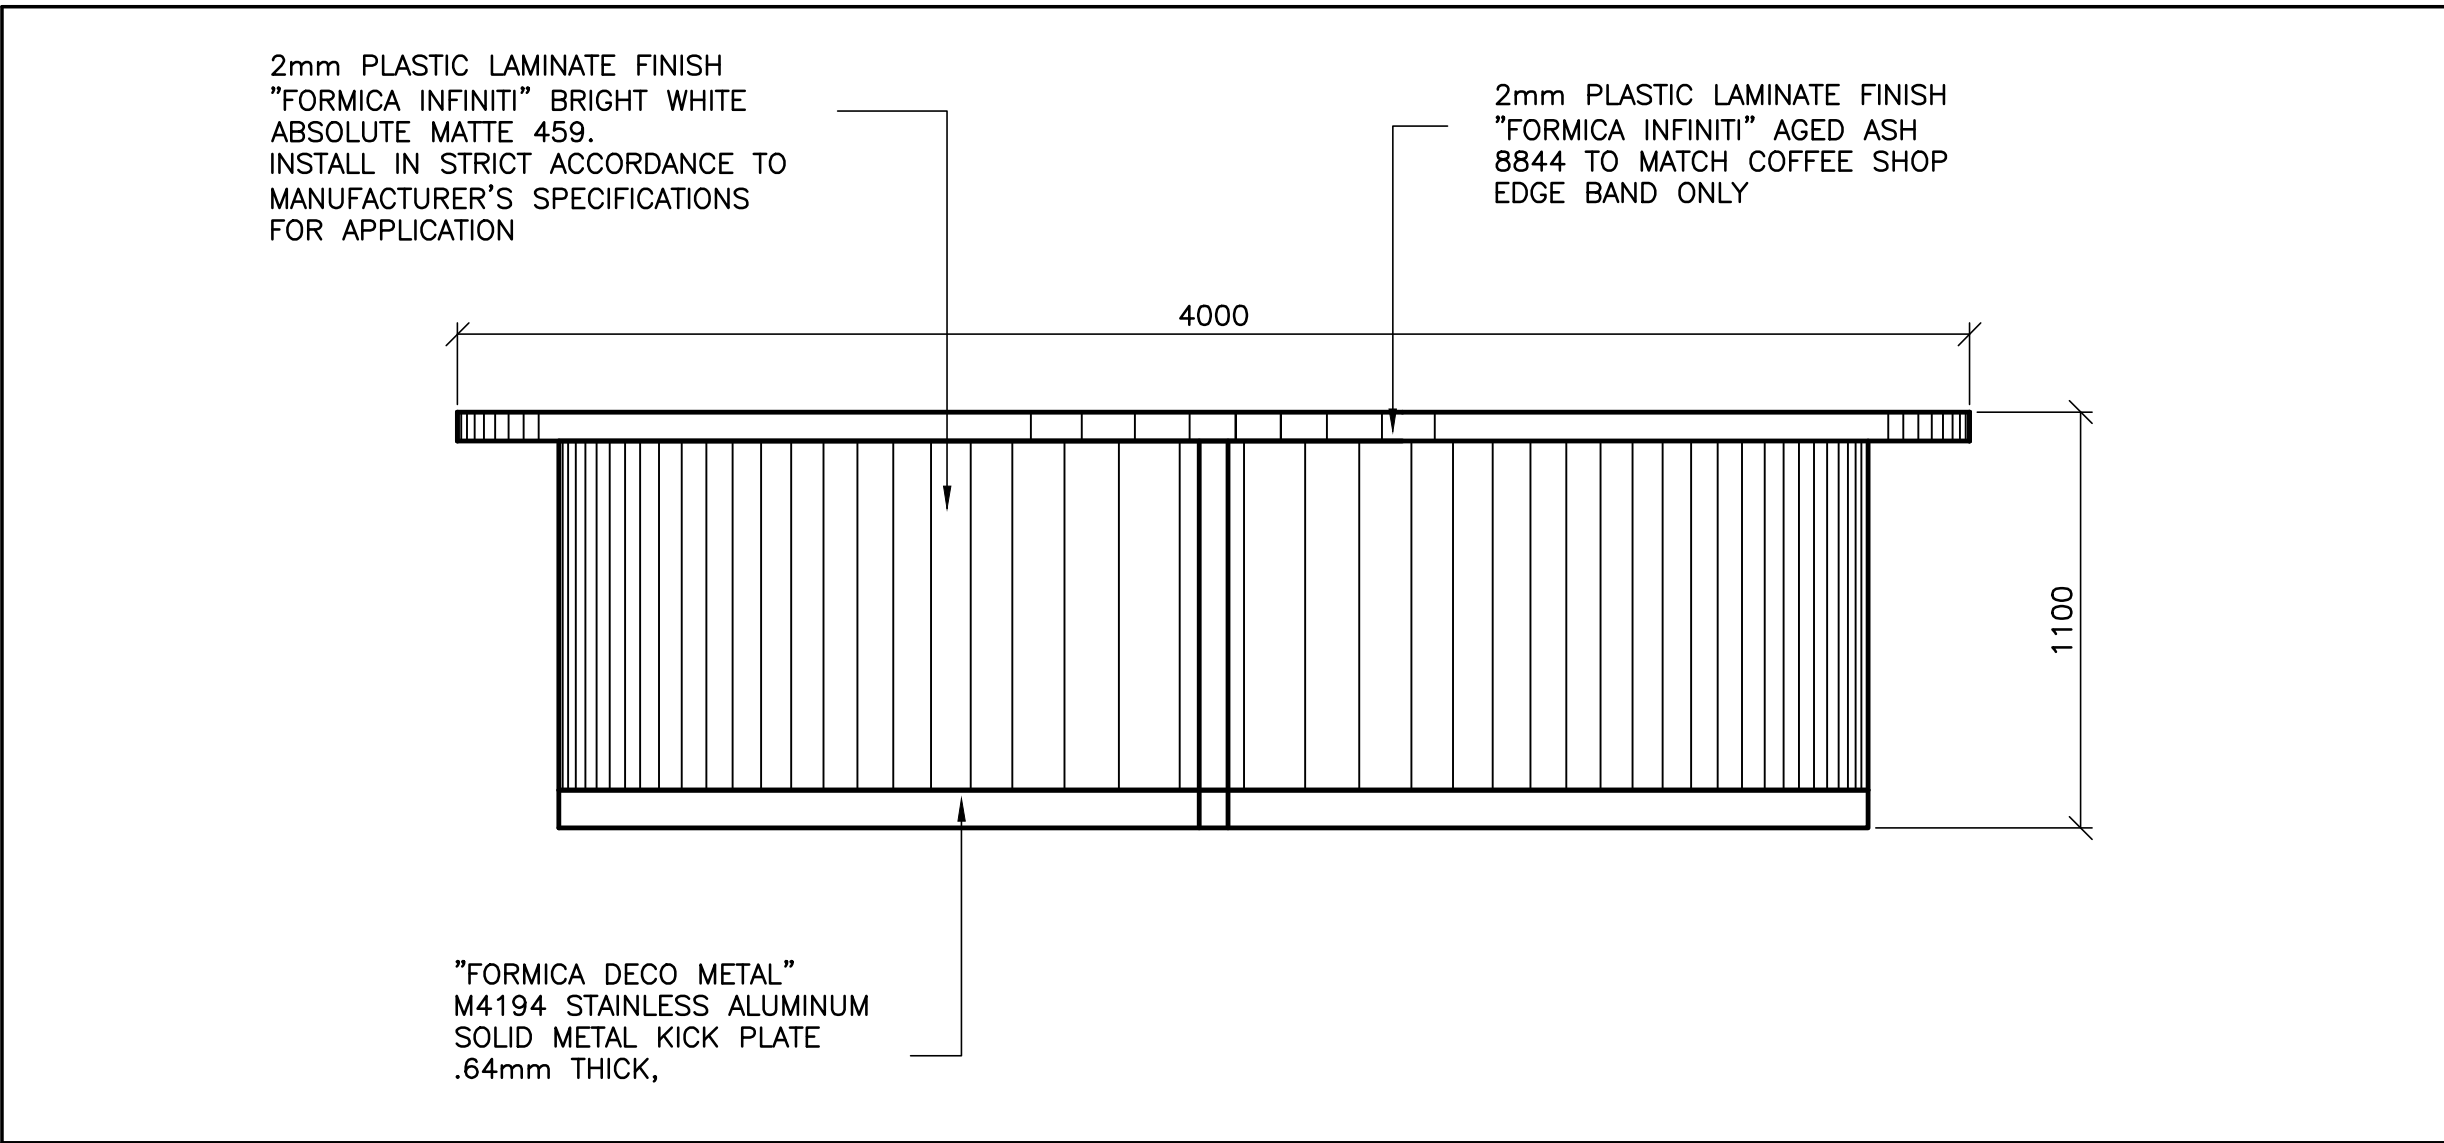

MAIN SERVICE DESK PLAN ELEVATION 4 A1.2

DISCIPLINE STAMP:  
REGISTERED PROFESSIONAL ENGINEER  
W. J. ANDERSON  
PROVINCE OF NEWFOUNDLAND  
DATE: 25/04/18

PROVINCE OF NEWFOUNDLAND  
PERMIT HOLDER  
This Permit Allows  
ANDERSON ENGINEERING CONSULTANTS LTD.  
To practice Professional Engineering  
in Newfoundland and Labrador.  
Permit No. as issued by APEON: R0092.  
which is valid for the year 2018.  
date: 25.04.18

PRIME CONSULTANT:  
anderson  
engineering  
consultants Ltd.  
civil, structural, municipal engineers and project managers  
3 UNION STREET,  
SUITE 103, CORNER BROOK,  
NEWFOUNDLAND, CANADA, A2H-5M7  
TEL: (709) 634-9944, FAX: (709) 634-9945

ELECTRICAL SUB-CONSULTANT:  
CROSBIE  
ENGINEERING LTD.  
CONSULTING ENGINEERS  
21 Mews Place, 2nd Floor, Tel: (709) 754-1911  
P.O. Box 13295, Station "A" Fax: (709) 754-1960  
St. John's, NL, A1B 4A5 admin@crosbieeng.com

INTERIOR DESIGN CONSULTANT:  
Laurie Sprague Designs

PROJECT STATUS:	DATE:
CONCEPT DESIGN	
ISSUED FOR REVIEW	
ISSUED FOR TENDER	
ISSUED FOR CONSTRUCTION	X 25.04.18
ISSUED FOR AS BUILT	

NO.	REVISION	DATE

A - DETAIL / SECTION NO.  
B - DWG. NO. WHERE DETAILED

CLIENT:  
  
PARKS CANADA  
P.O. BOX130  
ROCKY HARBOUR, NL.

PROJECT:  
  
DISCOVERY CENTRE  
GROS MORNE, NL.  
INTERIOR DESIGN


DRAWING TITLE:  
  
MAIN SERVICE DESK PLAN  
ELEVATIONS

DRAWN BY: A.B.SCOTT	DATE: 23.03.18
DEVELOPED BY: A.B.SCOTT	SCALE: AS SHOWN

PROJECT NO:  
  
181482

DRAWING NO:  A1.2	REV NO:  R1
-------------------------	-------------------




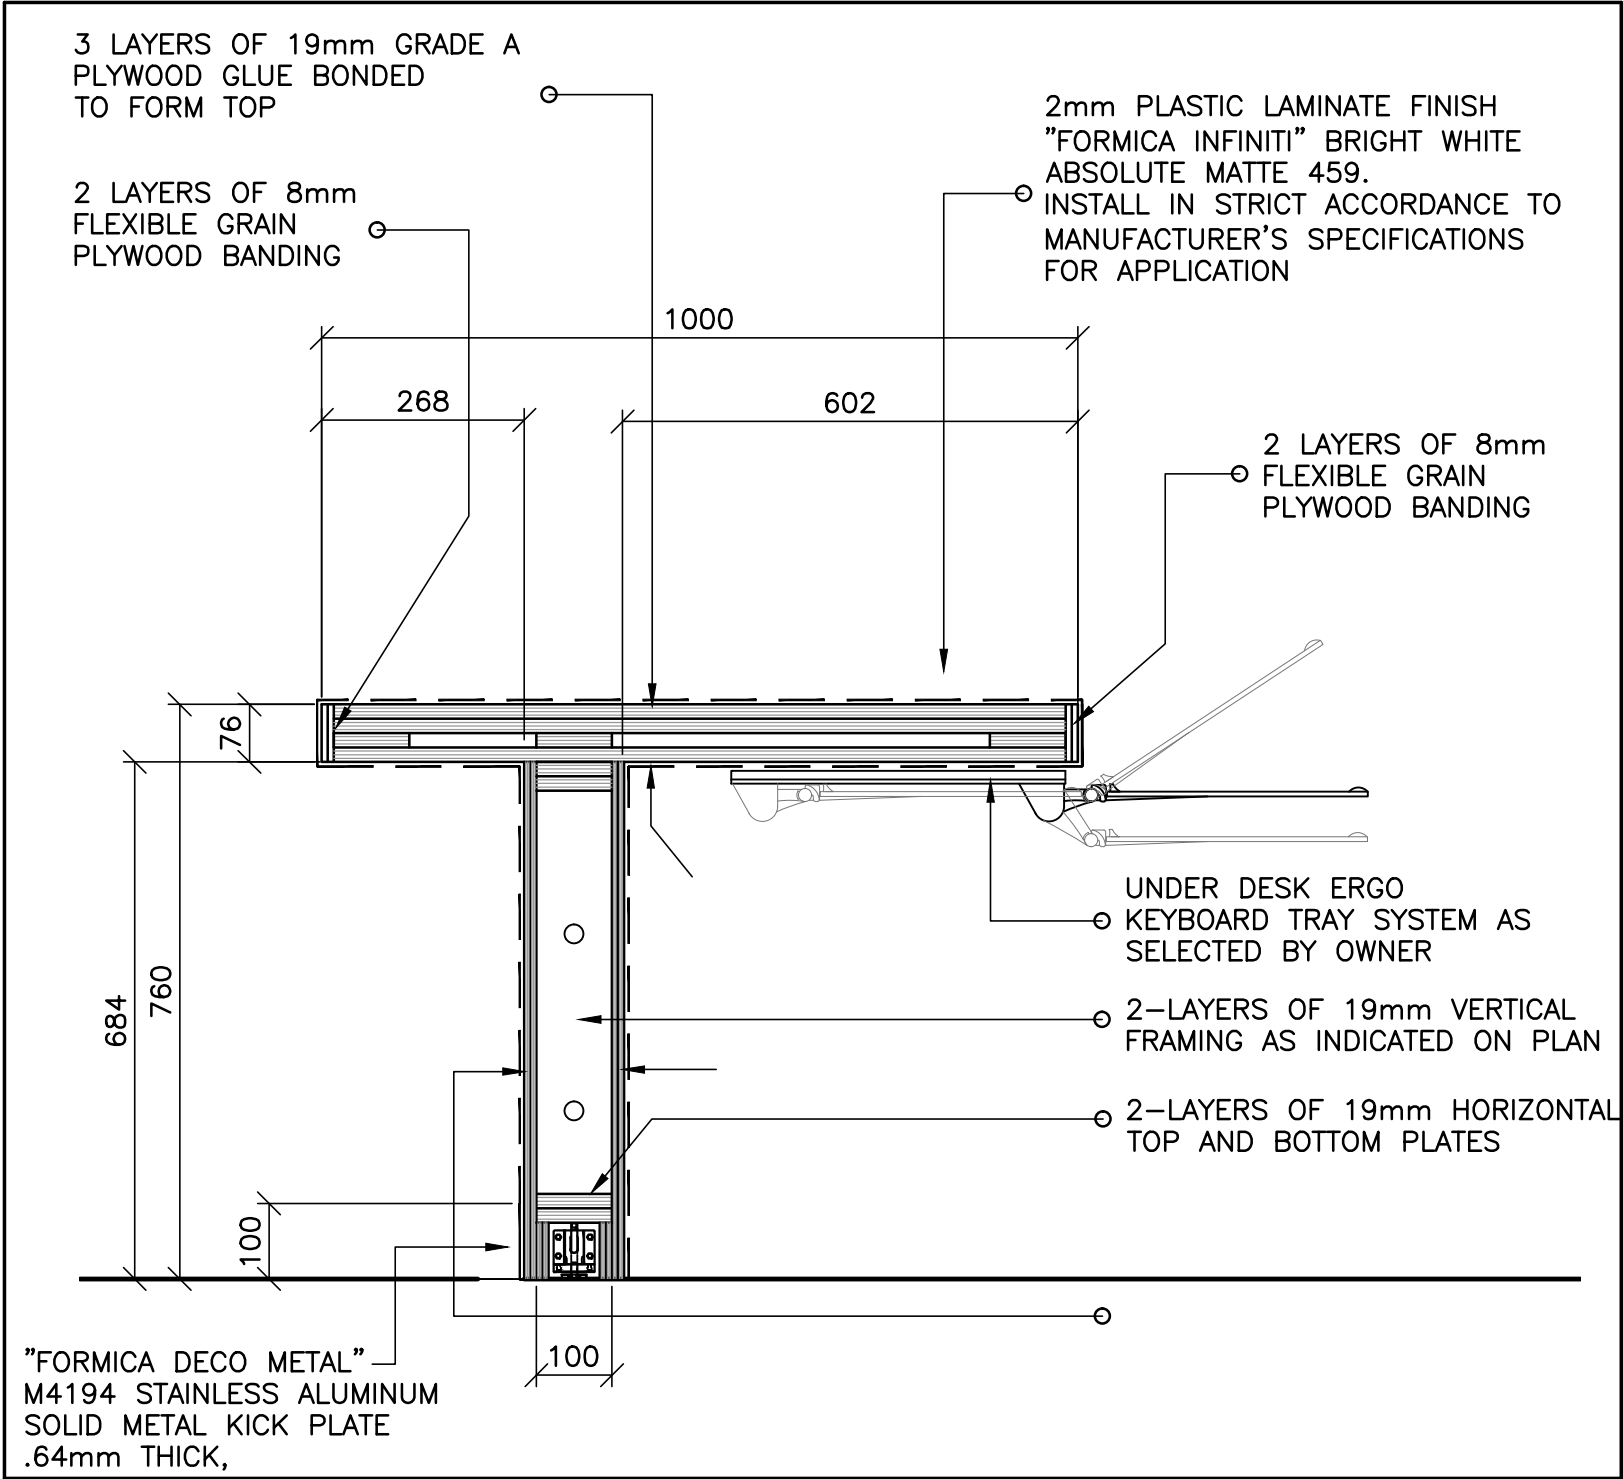

DESK DETAIL




2  
A1.3

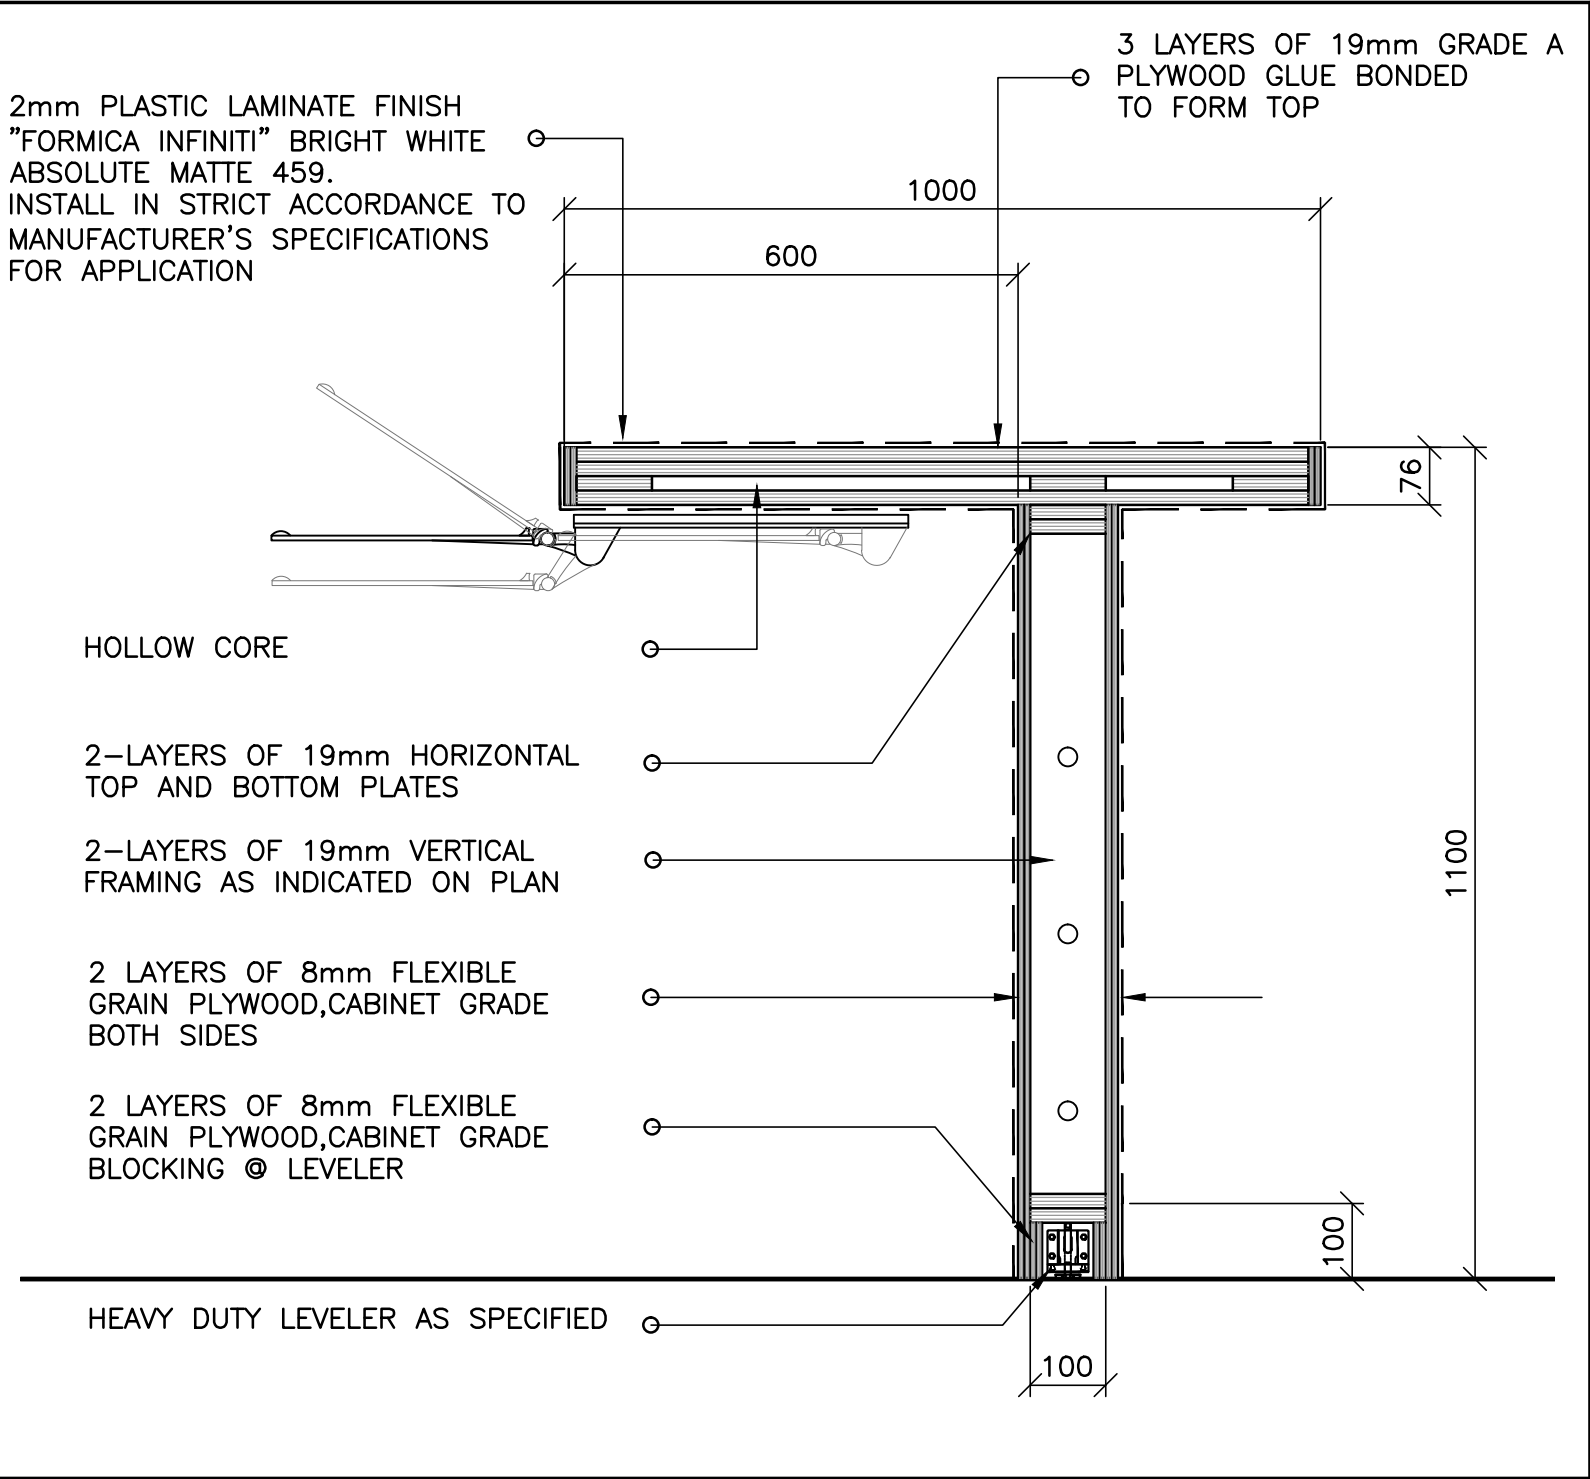

DESK DETAIL




3  
A1.3

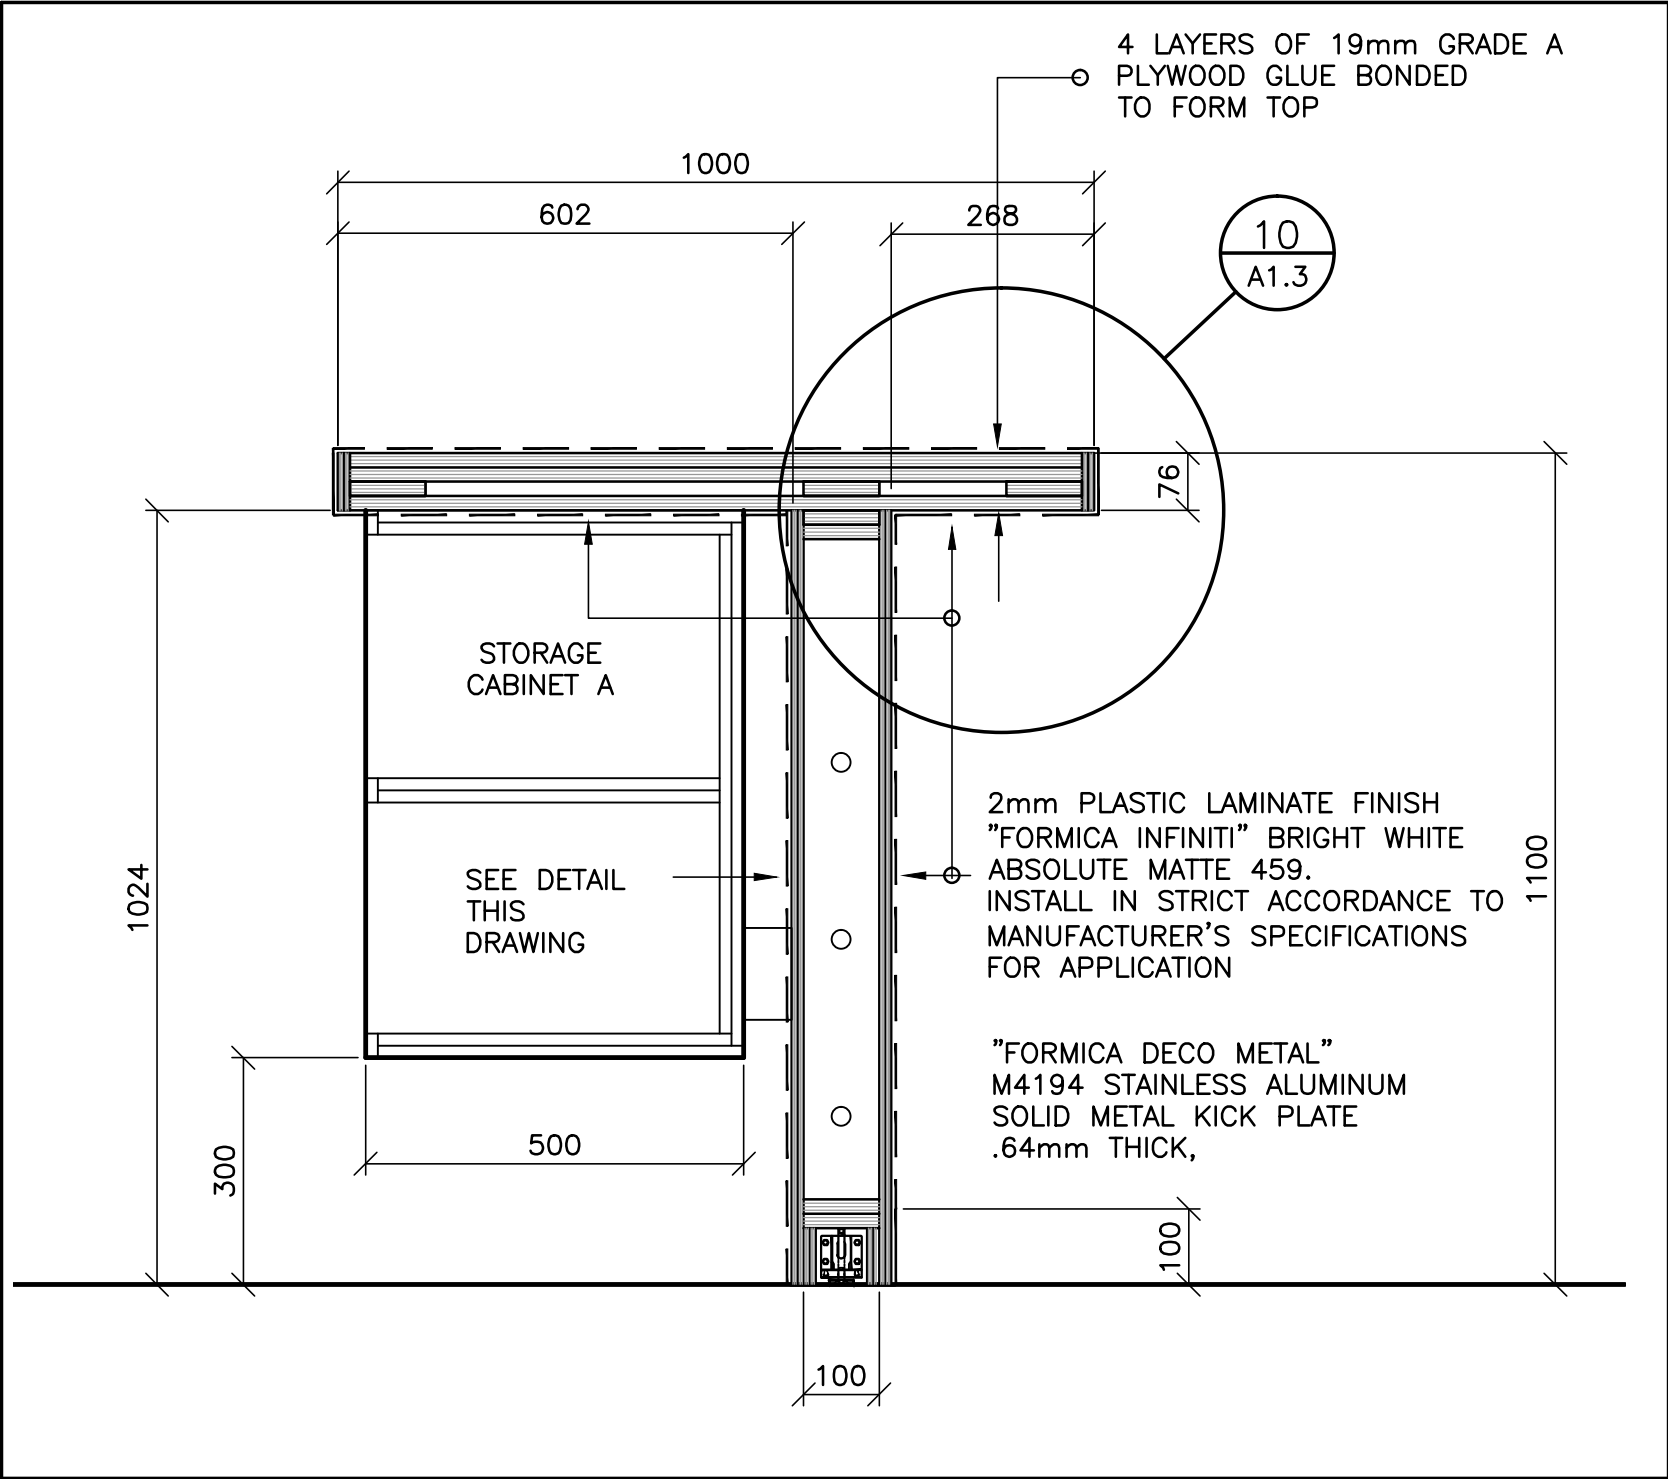


DESK DETAIL




4  
A1.3

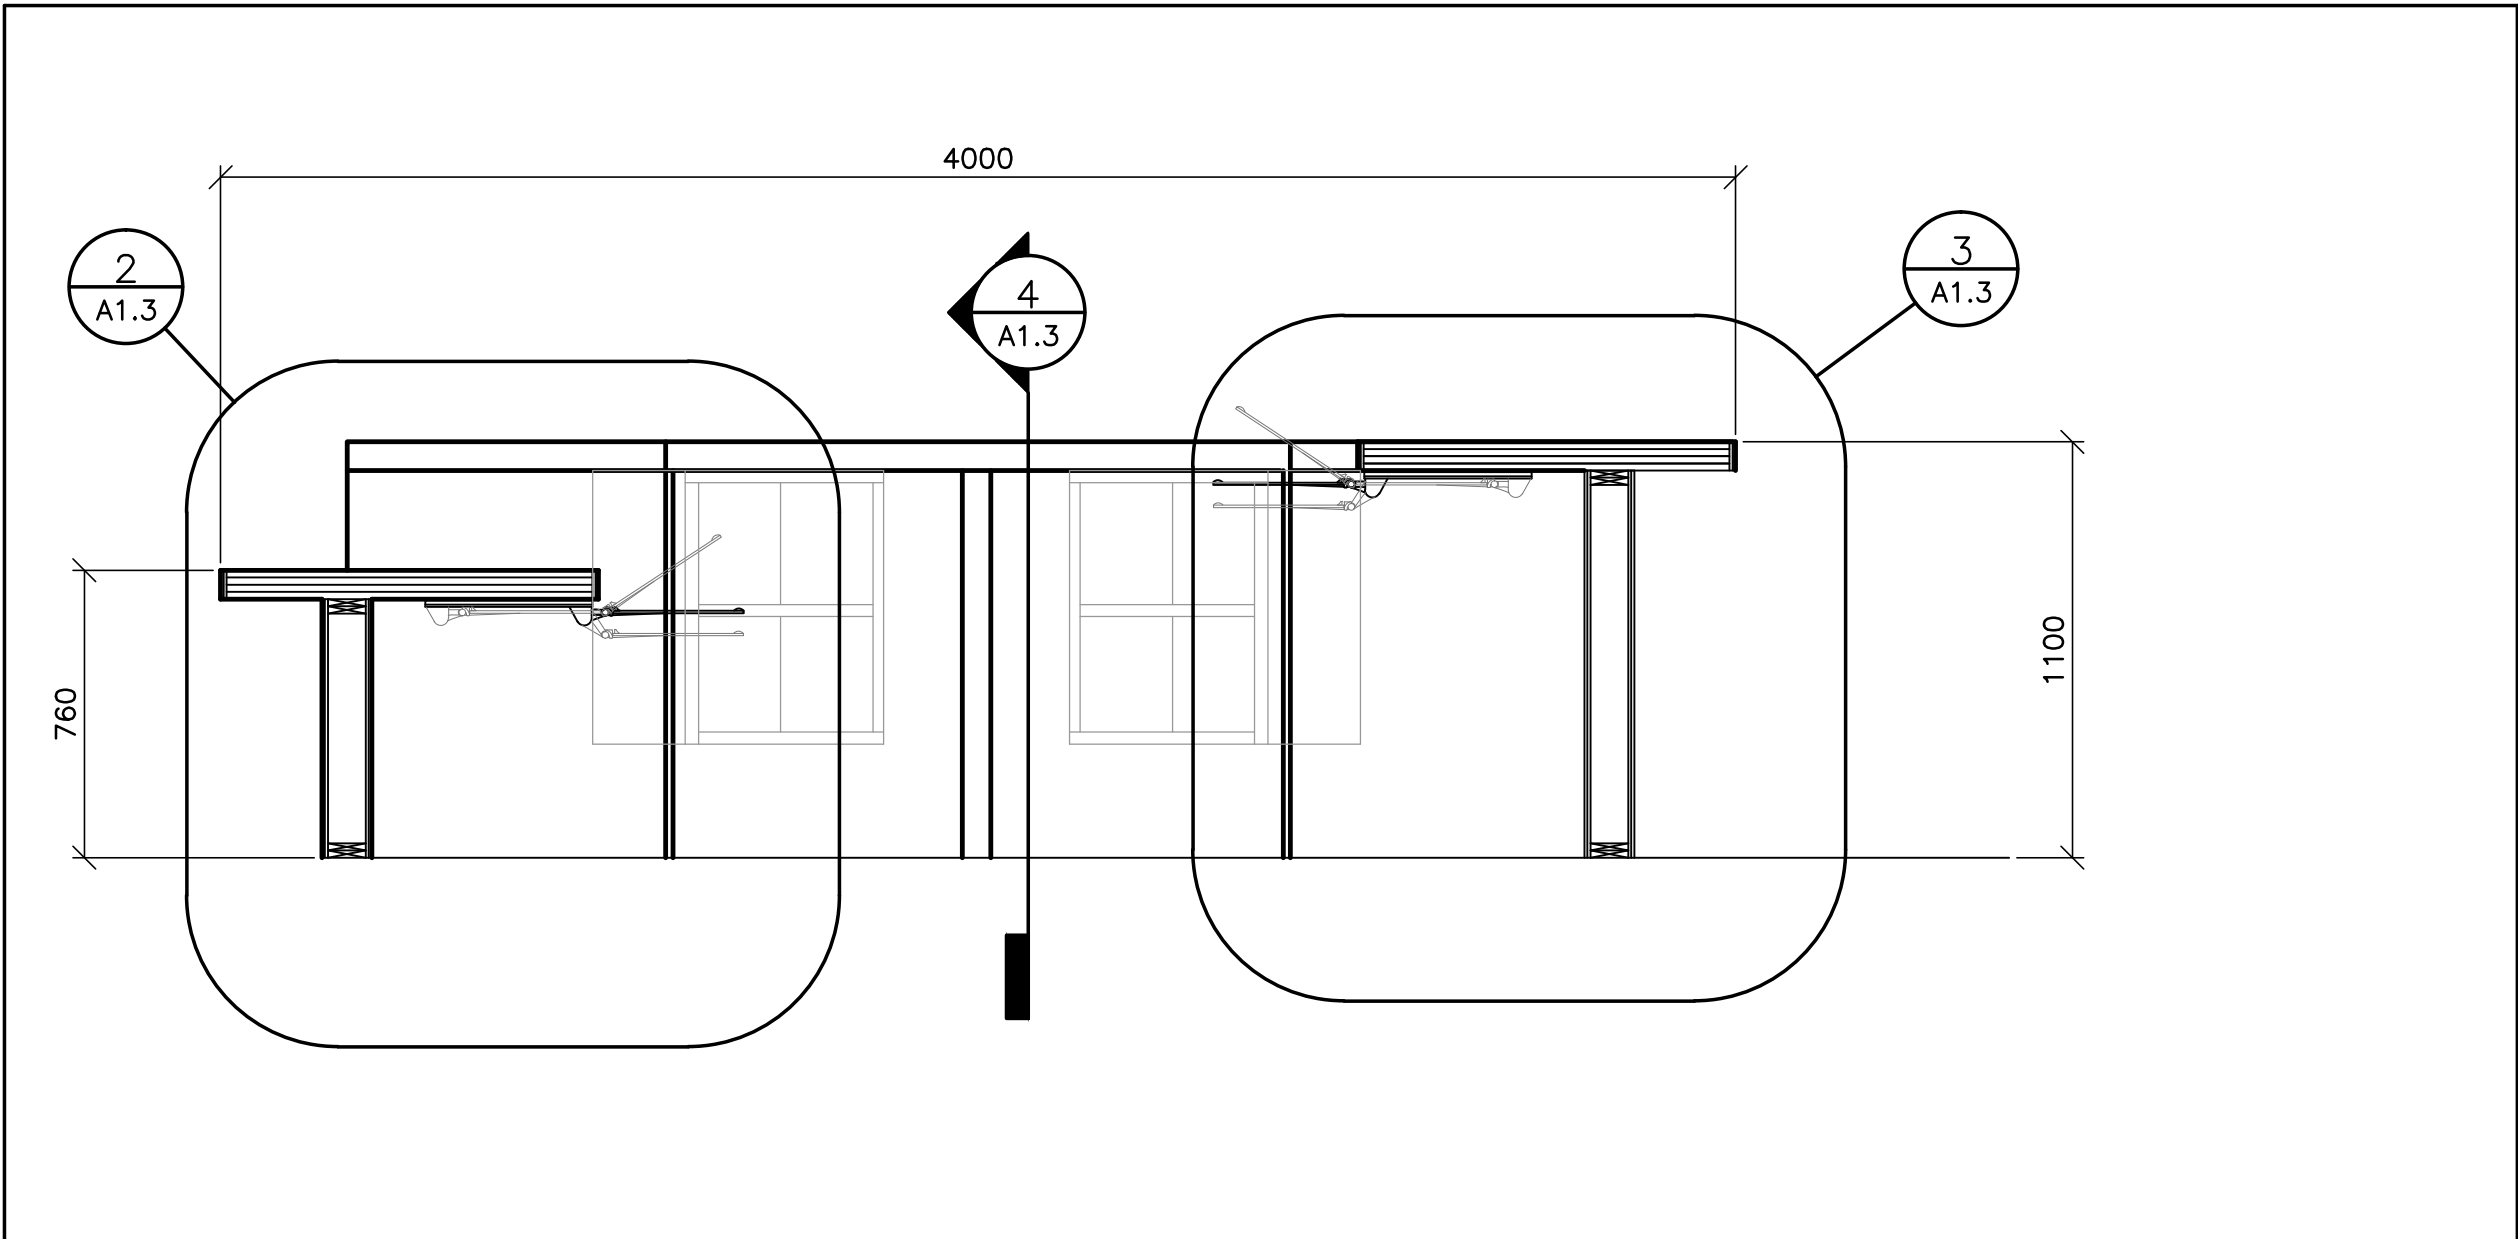

MAIN SERVICE DESK SECTION

 


1  
A1.3

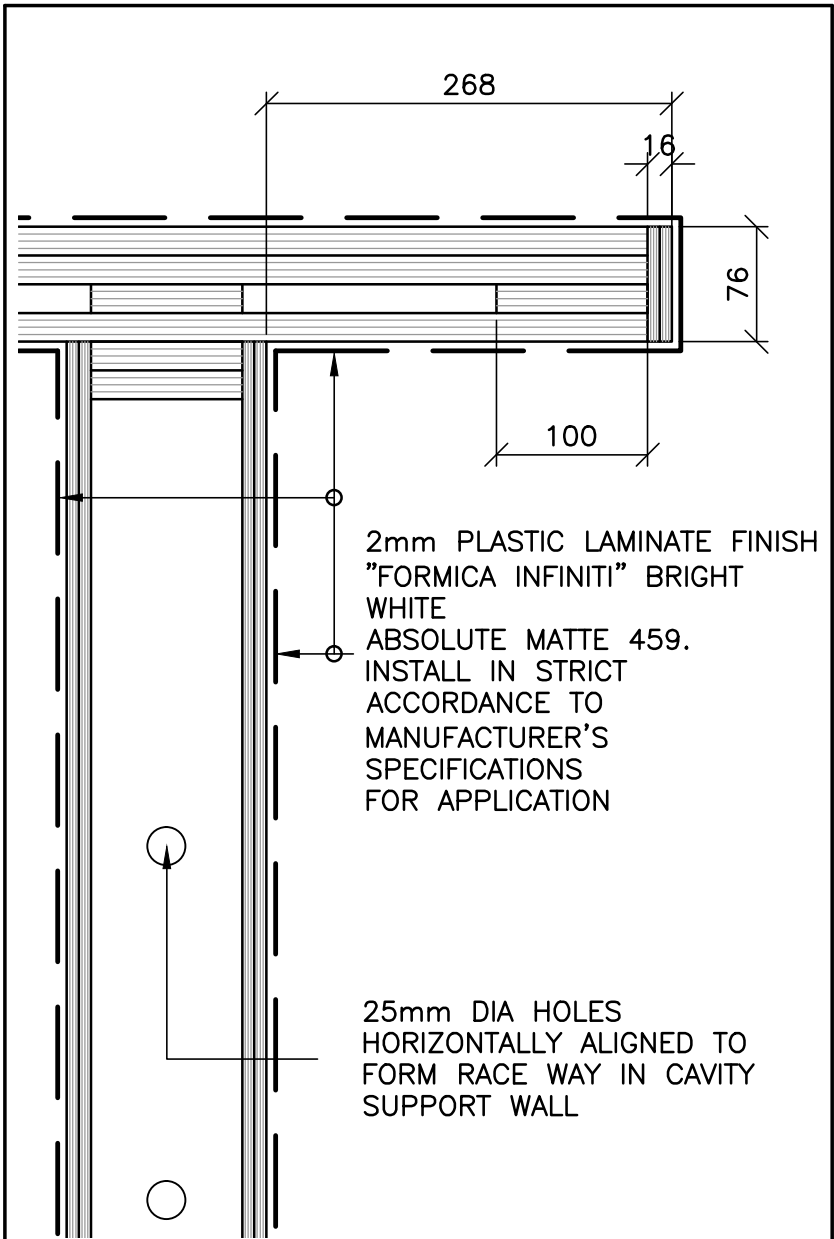

VALANCE LIGHTING DETAIL


10  
A1.3

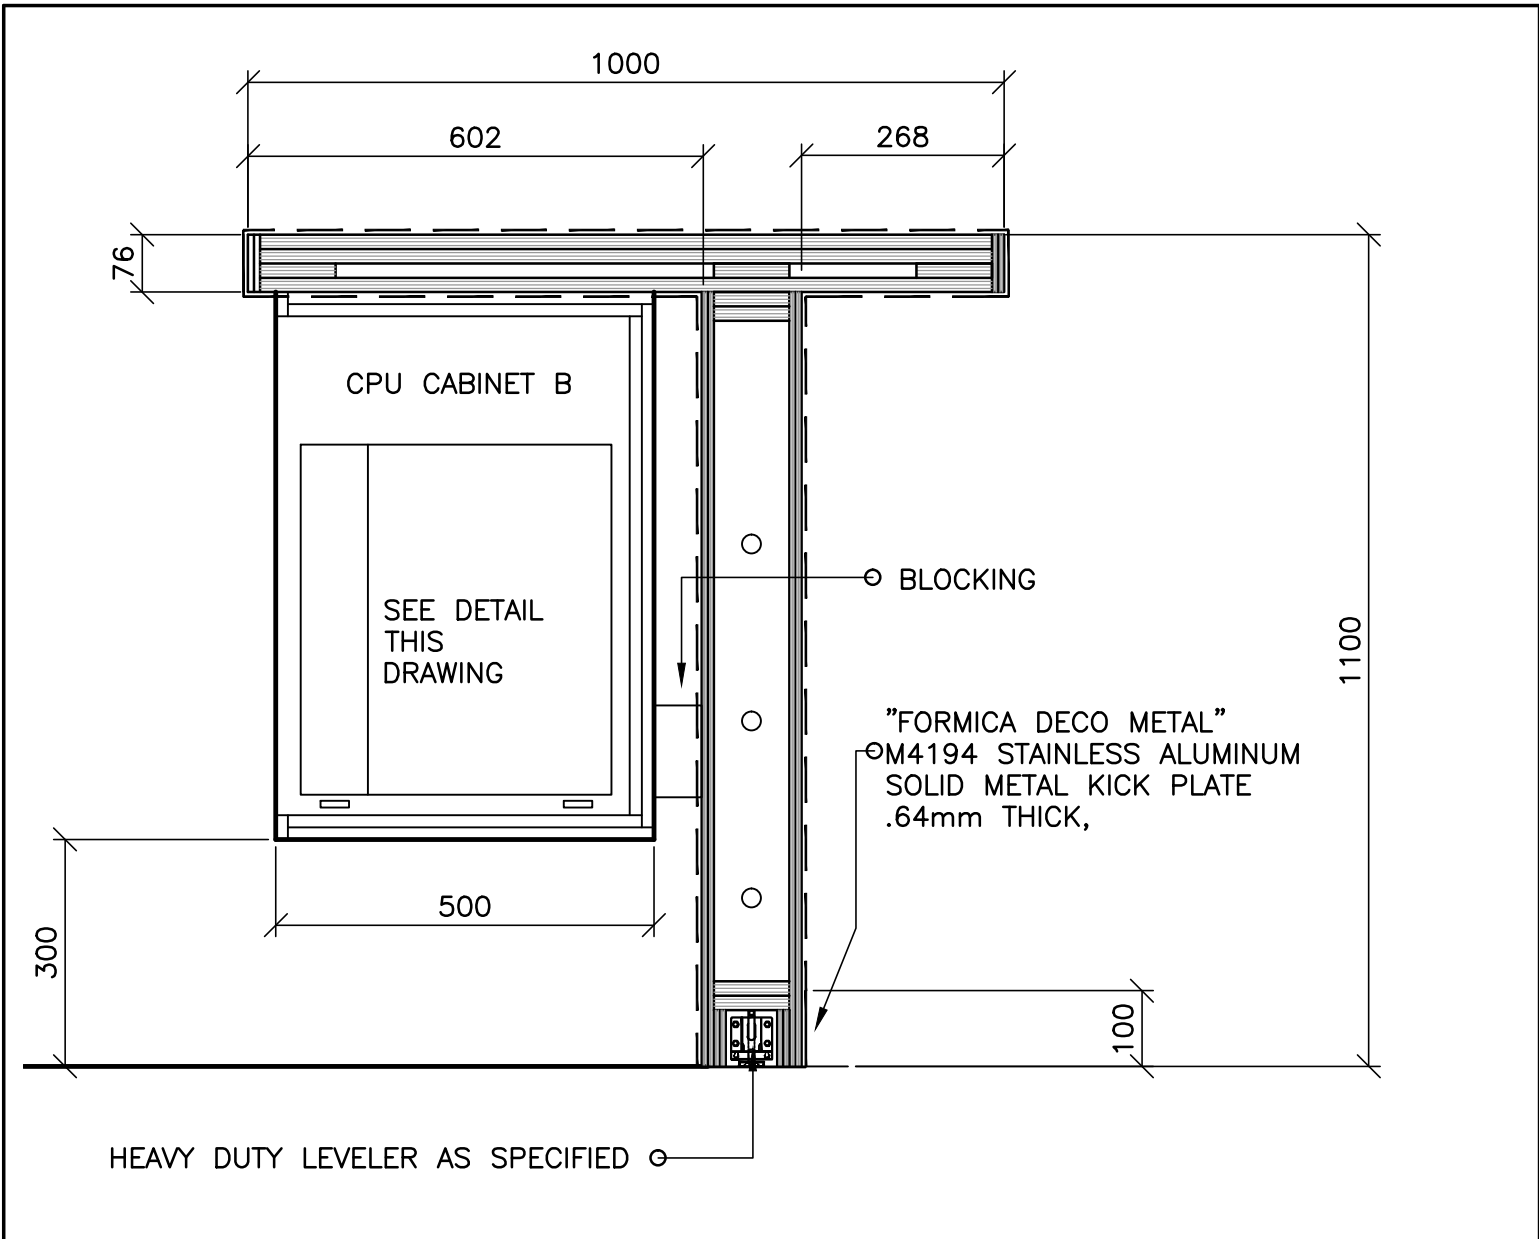


DESK DETAIL



5  
A1.3

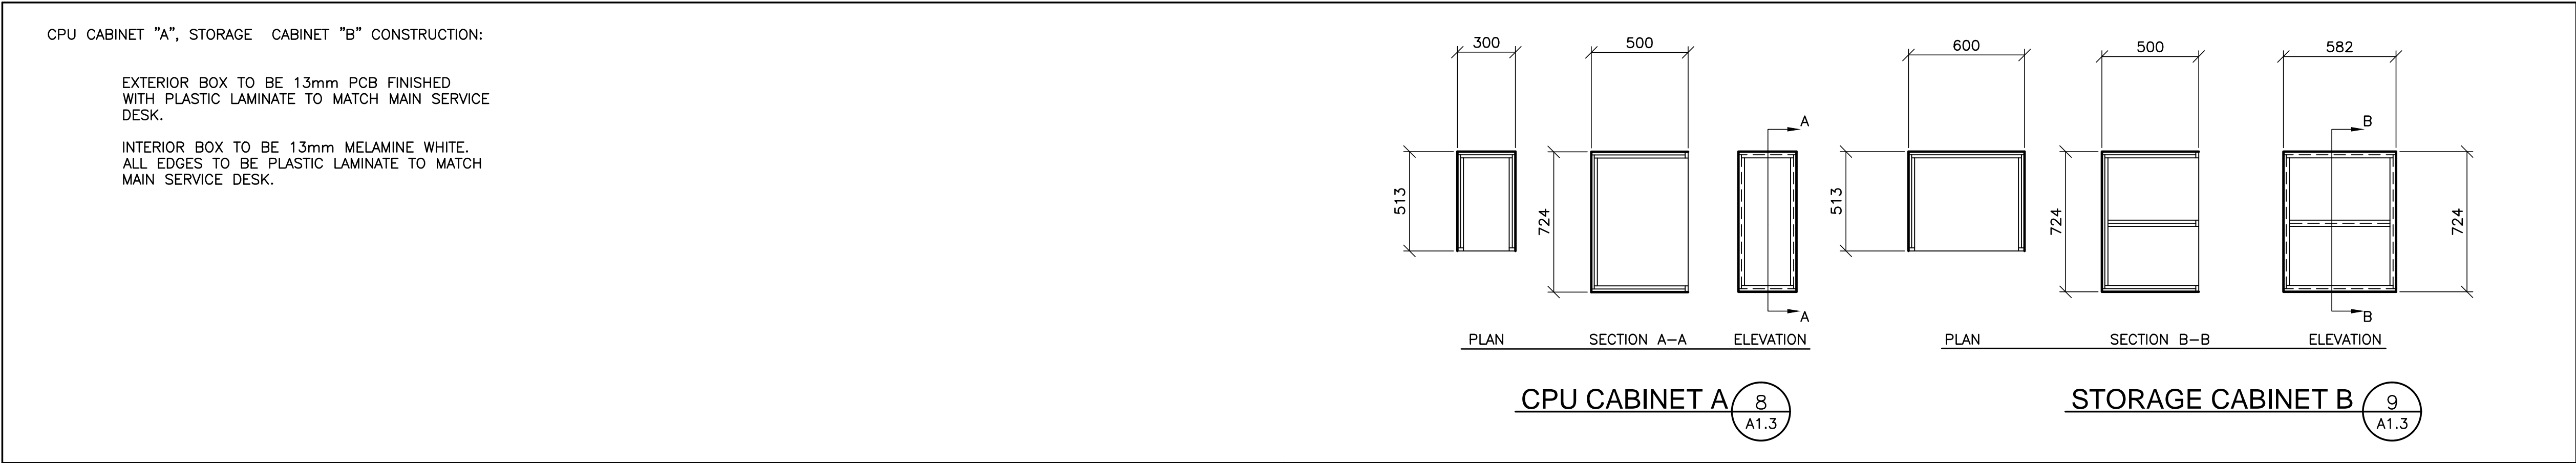

CPU CABINET A, STORAGE CABINET B

 

8 A1.3, 9 A1.3

DISCIPLINE STAMP:  
REGISTERED PROFESSIONAL ENGINEER  
W. J. ANDERSON  
PROVINCE OF NEWFOUNDLAND  
DATE: 25/04/18

PROVINCE OF NEWFOUNDLAND  
PERMIT HOLDER  
This Permit Allows  
ANDERSON ENGINEERING CONSULTANTS LTD.  
To practice Professional Engineering  
in Newfoundland and Labrador.  
Permit No. as issued by APEON: R0092.  
Which is valid for the year: 2018.  
date: 25.04.18

PRIME CONSULTANT:  
anderson  
engineering  
consultants ltd.  
civil, structural, municipal engineers and project managers  
3 UNION STREET,  
SUITE 103, CORNER BROOK,  
NEWFOUNDLAND, CANADA, A2H-5M7  
TEL: (709) 634-9944, FAX: (709) 634-9945

ELECTRICAL SUB-CONSULTANT:  
CROSBIE  
ENGINEERING LTD.  
CONSULTING ENGINEERS  
21 Mews Place, 2nd Floor, Tel: (709) 754-1911  
P.O. Box 13295, Station "A" Fax: (709) 754-1980  
St. John's, NL, A1B 4A5 admin@crosbieeng.com

INTERIOR DESIGN CONSULTANT:  
Laurie Sprague Designs

PROJECT STATUS:  
CONCEPT DESIGN  
ISSUED FOR REVIEW  
ISSUED FOR TENDER  
ISSUED FOR CONSTRUCTION  
ISSUED FOR AS BUILTS

DATE:  
  
  
25.04.18

NO. REVISION DATE

A A - DETAIL / SECTION NO.  
B B - DWG. NO. WHERE DETAILED

CLIENT:  
  
PARKS CANADA  
P.O. BOX130  
ROCKY HARBOUR, NL.

PROJECT:  
  
DISCOVERY CENTRE  
GROS MORNE, NL.  
INTERIOR DESIGN

DRAWING TITLE:  
  
MAIN SERVICE DESK PLAN  
SECTIONS AND DETAILS

DRAWN BY: A.B.SCOTT DATE: 25.04.18  
DEVELOPED BY: A.B.SCOTT SCALE: AS SHOWN  
PROJECT NO: 181482

DRAWING NO: A1.3  
REV NO: R1

OPTIONAL 1/4 DESK

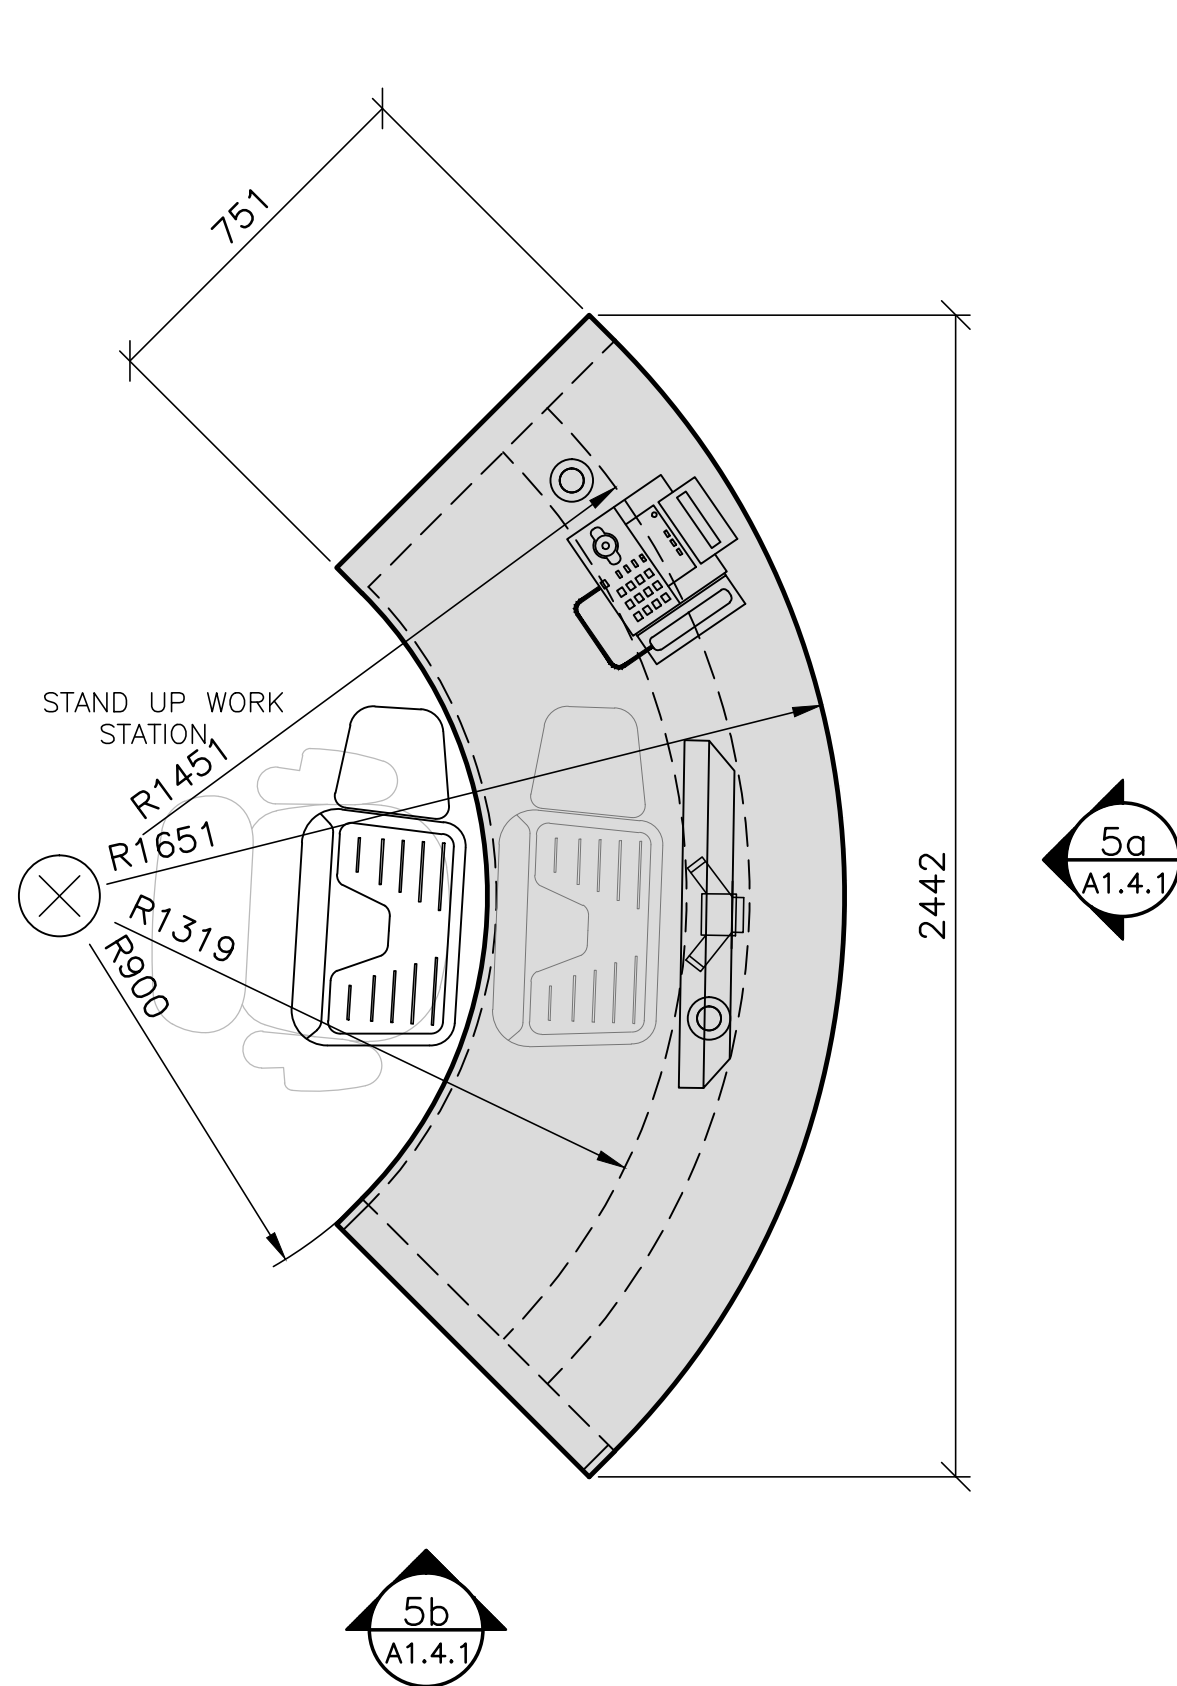


EXHIBIT SERVICE DESK PLAN 1  
0 0.2m 0.4m 0.6m 0.8m 1.0m  
1 : 20 COUNTER HEIGHT A1.4.1


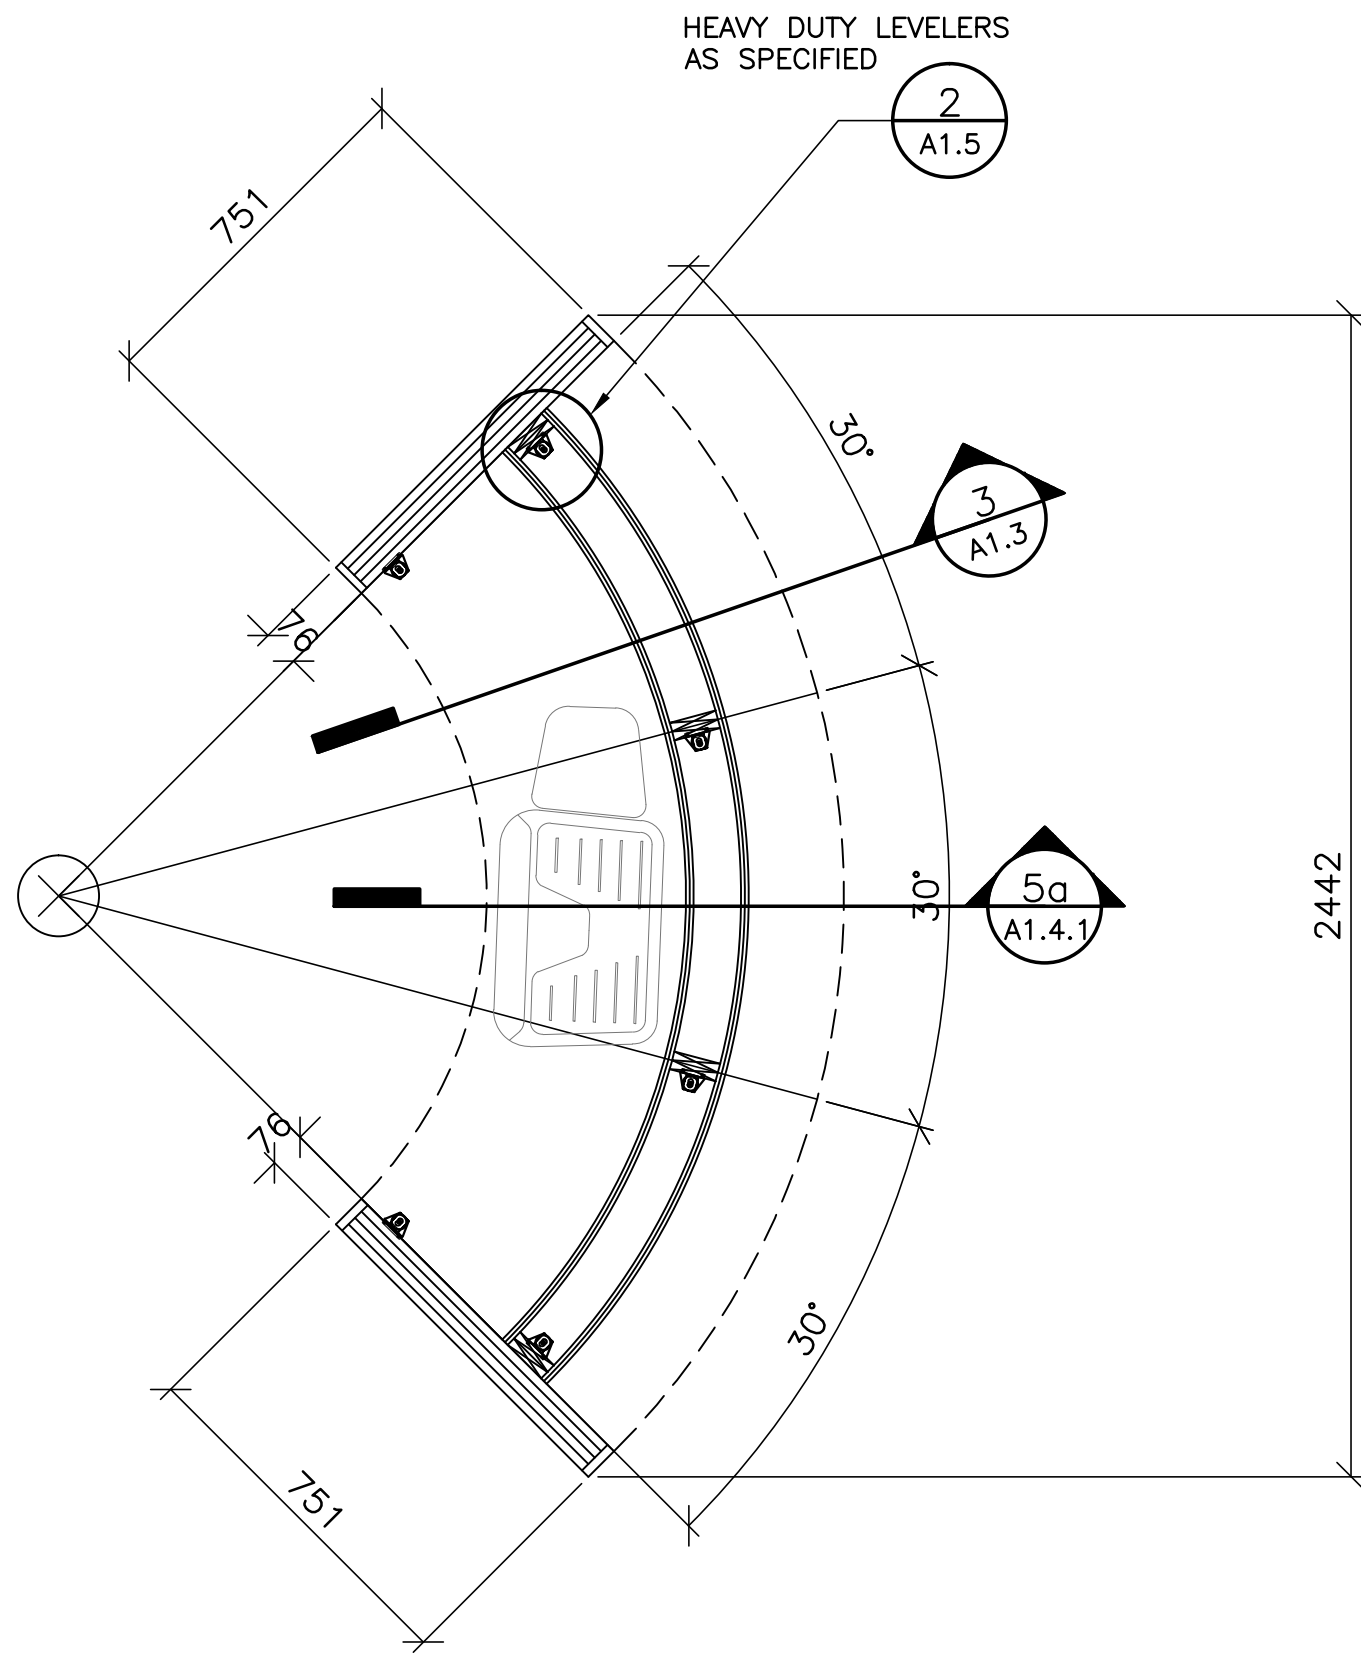



EXHIBIT SERVICE DESK PLAN 3  
0 0.2m 0.4m 0.6m 0.8m 1.0m  
1 : 20 FLOOR A1.4.1

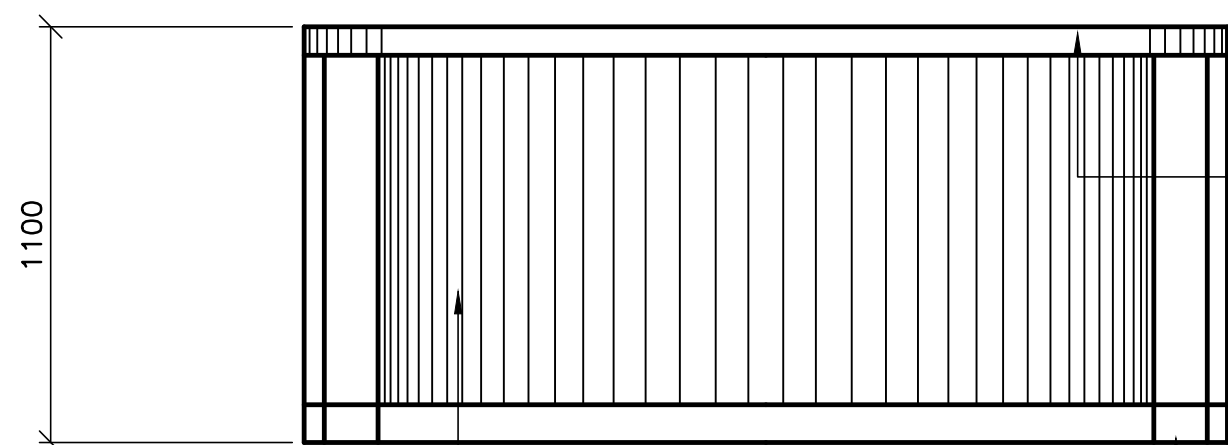

ELEVATION 5a  
A1.4.1

2mm PLASTIC LAMINATE FINISH  
"FORMICA INFINITI" BRIGHT WHITE  
ABSOLUTE MATTE 459.  
INSTALL IN STRICT ACCORDANCE TO  
MANUFACTURER'S SPECIFICATIONS  
FOR APPLICATION  
ALL EXPOSED SURFACES


"FORMICA DECO METAL"  
M4194 STAINLESS ALUMINUM  
SOLID METAL KICK PLATE  
.64mm THICK,

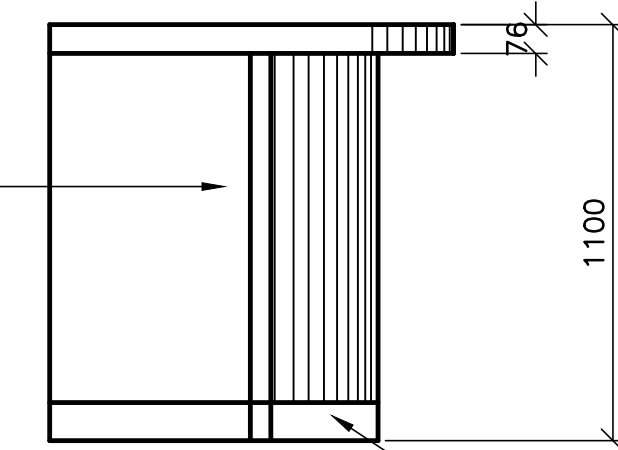

ELEVATION 5b  
A1.4.1

"FORMICA DECO METAL"  
M4194 STAINLESS ALUMINUM  
SOLID METAL KICK PLATE  
.64mm THICK,

EXHIBIT SERVICE DESK ELEVATIONS 5  
0 0.2m 0.4m 0.6m 0.8m 1.0m  
1 : 20 A1.4.1

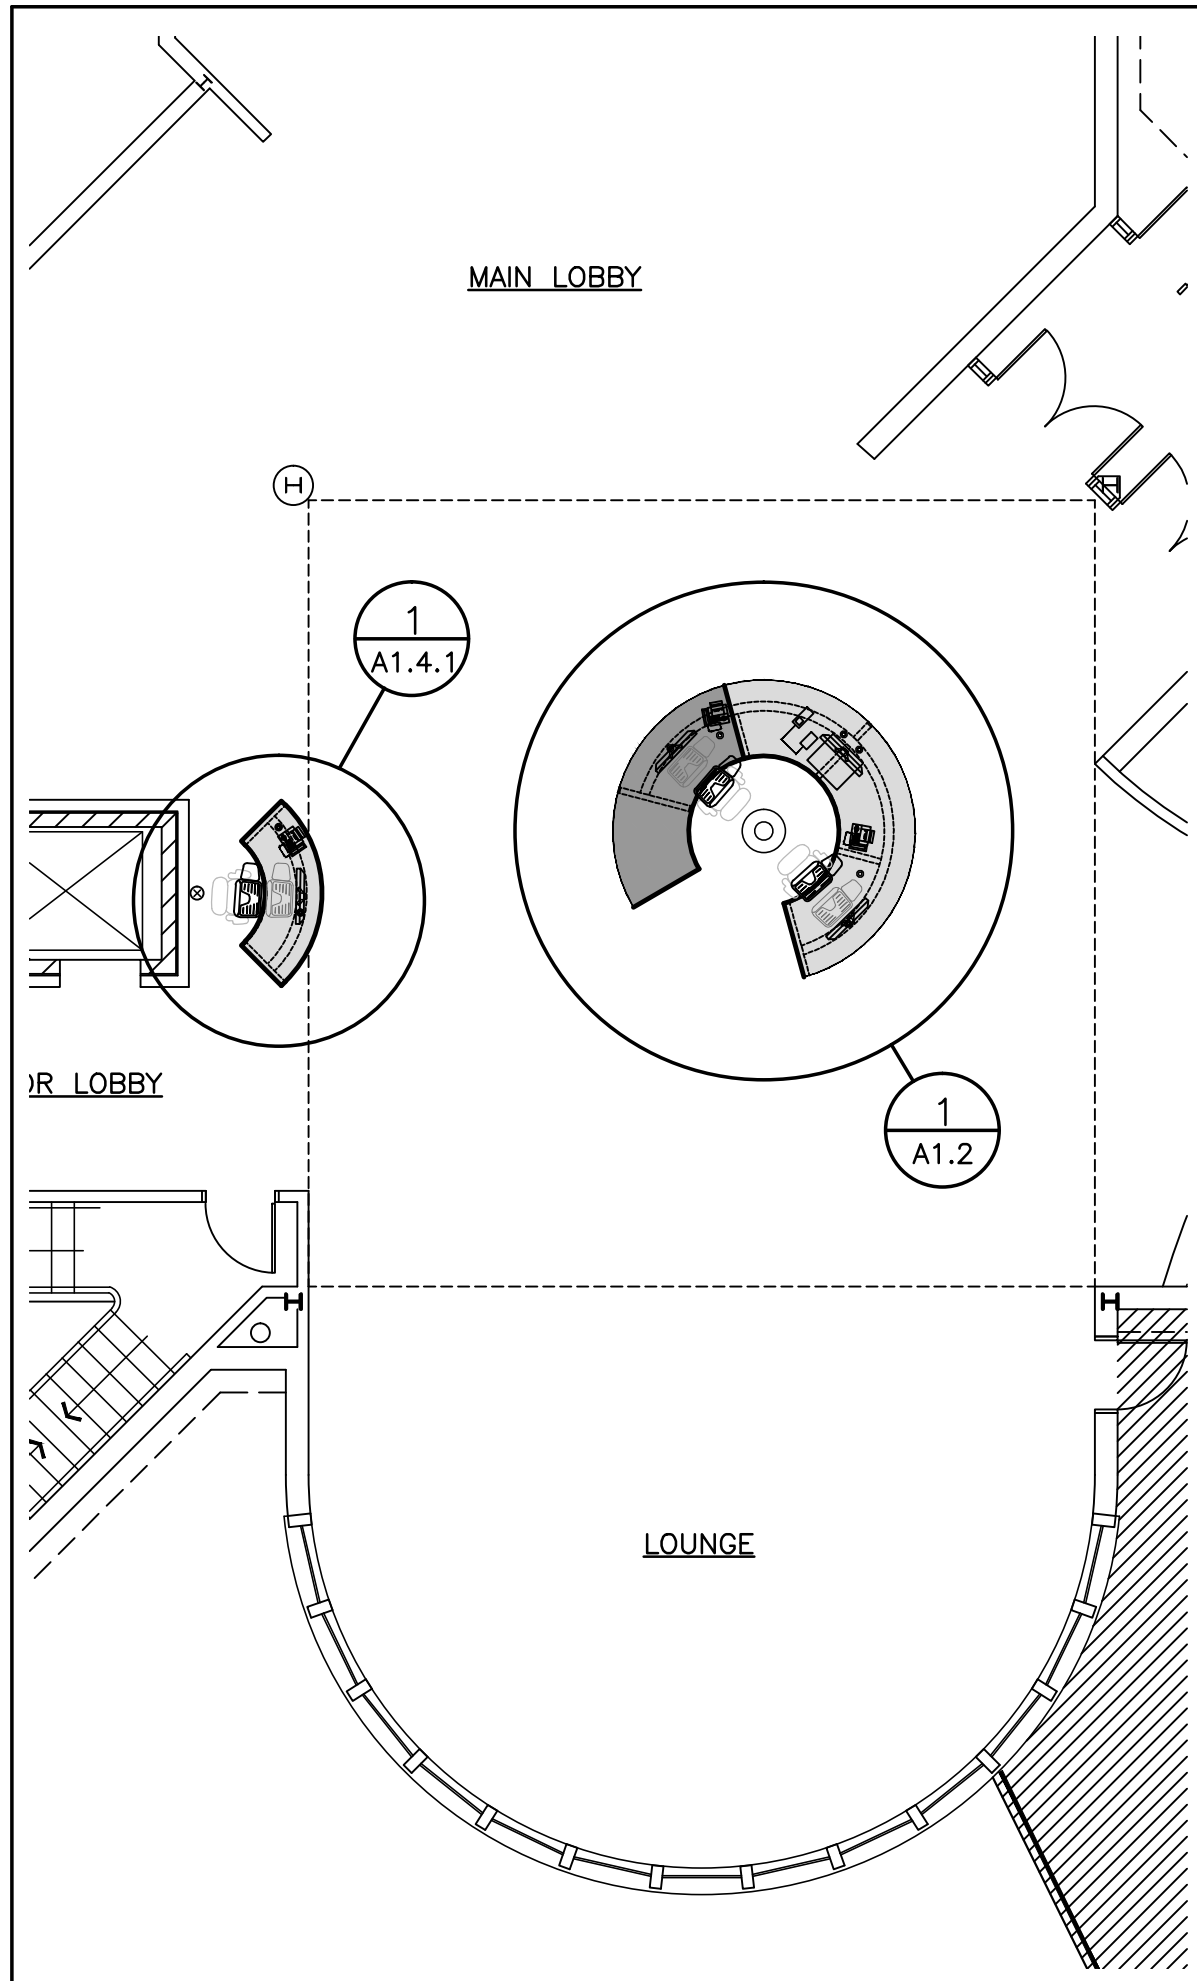

LOCATION PLAN OPTIONAL 2  
0 1m 2m 3m 4m 5m  
1:100 A1.4.1

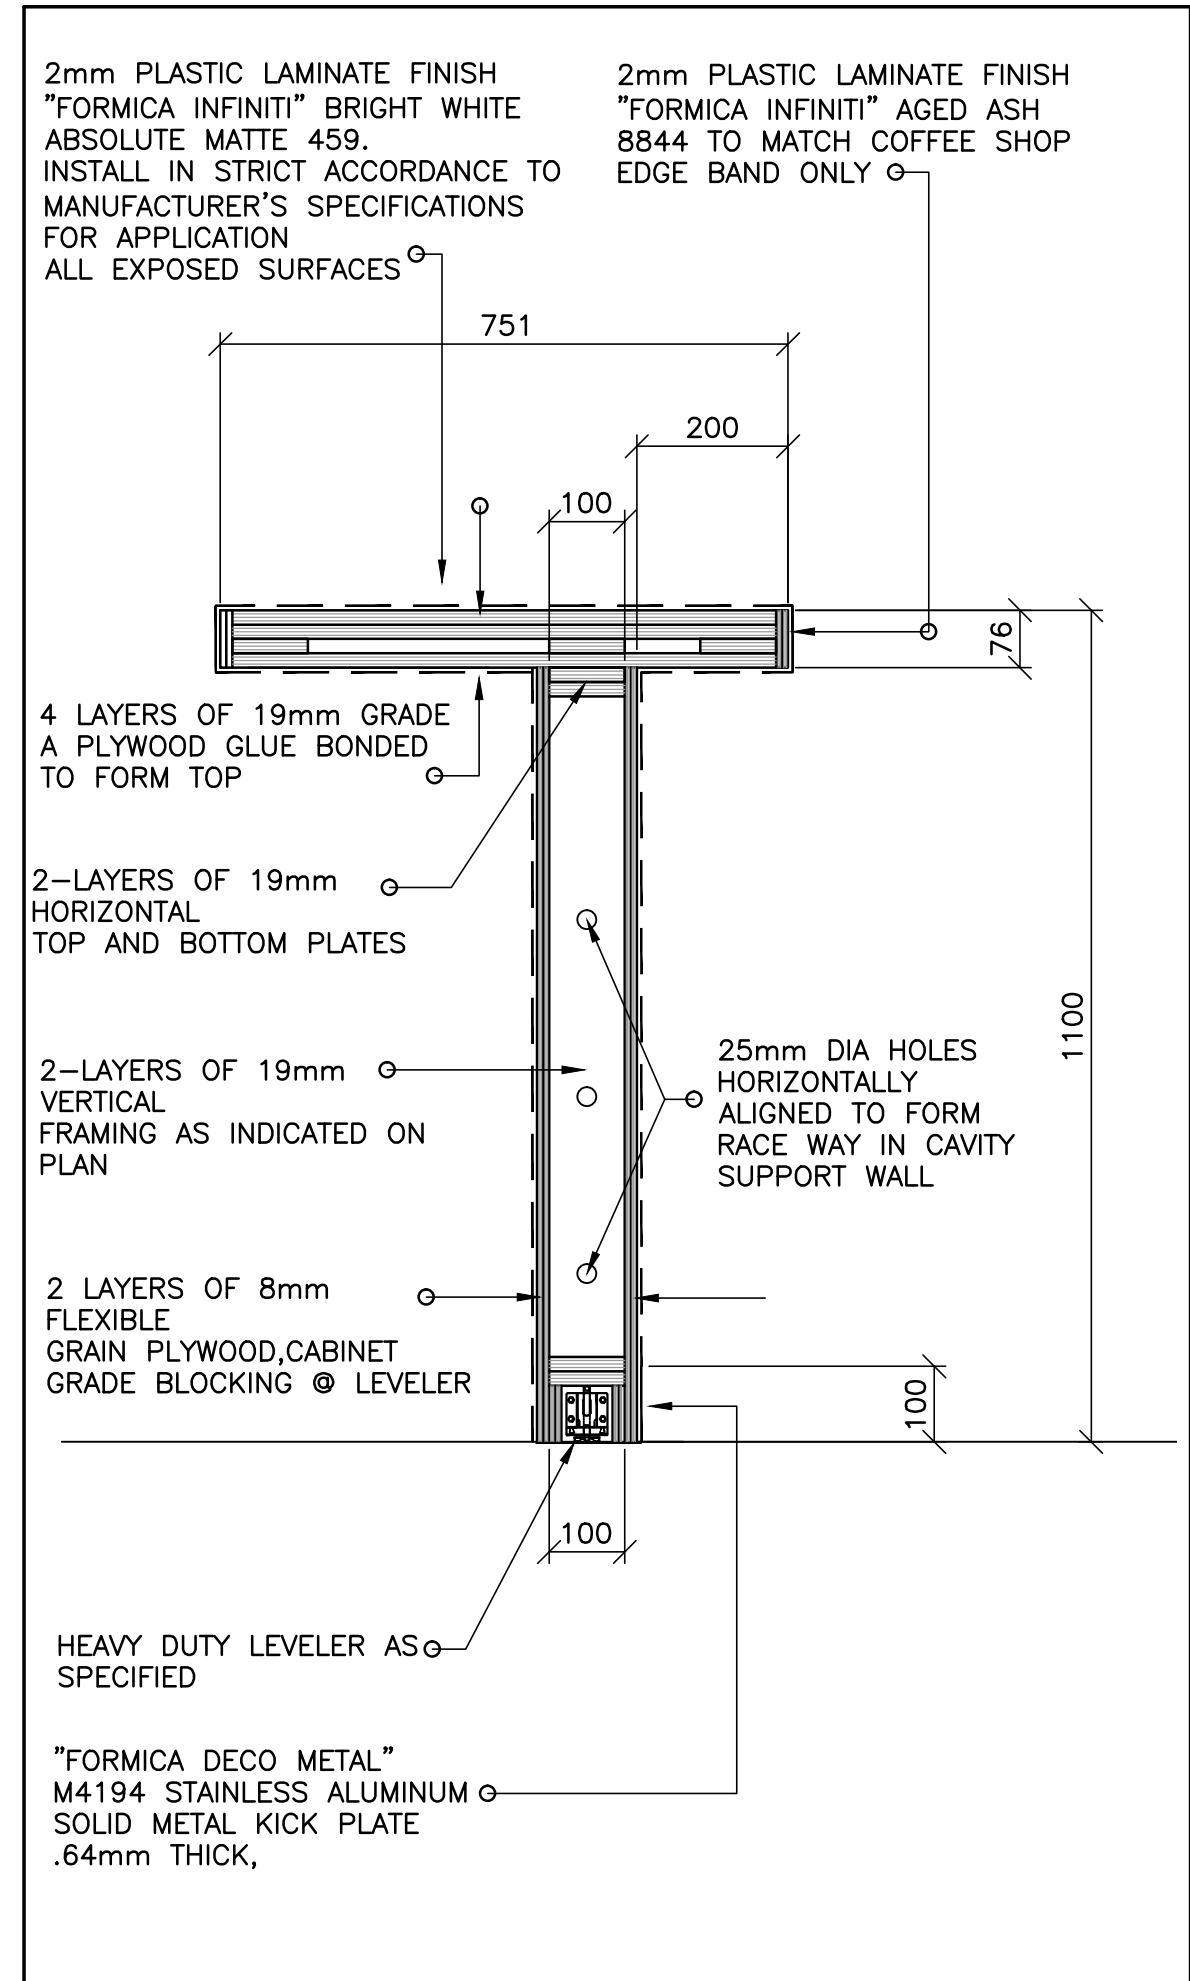


EXHIBIT SERVICE DESK DETAIL 7  
0 100mm 300mm 500mm  
1 : 10 A1.4.1

DISCIPLINE STAMP: PROVINCE OF NEWFOUNDLAND PERMIT HOLDER

REGISTERED PROFESSIONAL ENGINEER  
W. J. ANDERSON  
SIGNATURE  
25/04/18  
DATE  
PROVINCE OF NEWFOUNDLAND

This Permit Allows  
ANDERSON ENGINEERING CONSULTANTS LTD.  
To practice Professional Engineering  
in Newfoundland and Labrador.  
Permit No. as issued by APEON 20092.  
which is valid for the year 2018.  
date: 25.04.18

PRIME CONSULTANT:

anderson  
engineering  
consultants ltd.  
civil, structural, municipal engineers and project managers

3 UNION STREET,  
SUITE 103, CORNER BROOK,  
NEWFOUNDLAND, CANADA, A2H-5M7  
TEL: (709) 634-9944, FAX: (709) 634-9945

ELECTRICAL SUB-CONSULTANT:

CROSBIE  
ENGINEERING LTD.  
CONSULTING ENGINEERS

21 News Place, 2nd Floor Tel: (709) 754-1911  
P.O. Box 13295, Station "A" Fax: (709) 754-1980  
St. John's, NL. A1B 4A5 admin@crosbieeng.com

INTERIOR DESIGN CONSULTANT:

Laurie Sprague Designs

PROJECT STATUS:	DATE:
CONCEPT DESIGN	
ISSUED FOR REVIEW	
ISSUED FOR TENDER	
ISSUED FOR CONSTRUCTION	X 25.04.18
ISSUED FOR AS BUILTS	

NO.	REVISION	DATE

A	A - DETAIL / SECTION NO.
B	B - DWG. NO. WHERE DETAILED

CLIENT:

PARKS CANADA  
P.O. BOX 130  
ROCKY HARBOUR, NL.

PROJECT:

DISCOVERY CENTRE  
GROS MORNE, NL.  
INTERIOR DESIGN

DRAWING TITLE:

OPTIONAL 1/4 DESK  
EXHIBIT SERVICE DESK, PLAN  
ELEVATIONS  
DETAILS


DRAWN BY:	DATE:
A.B. SCOTT	23.03.18
DEVELOPED BY:	SCALE:
A.B. SCOTT	AS SHOWN

PROJECT NO:


181482

DRAWING NO:	REV NO:
A1.4.1	R1




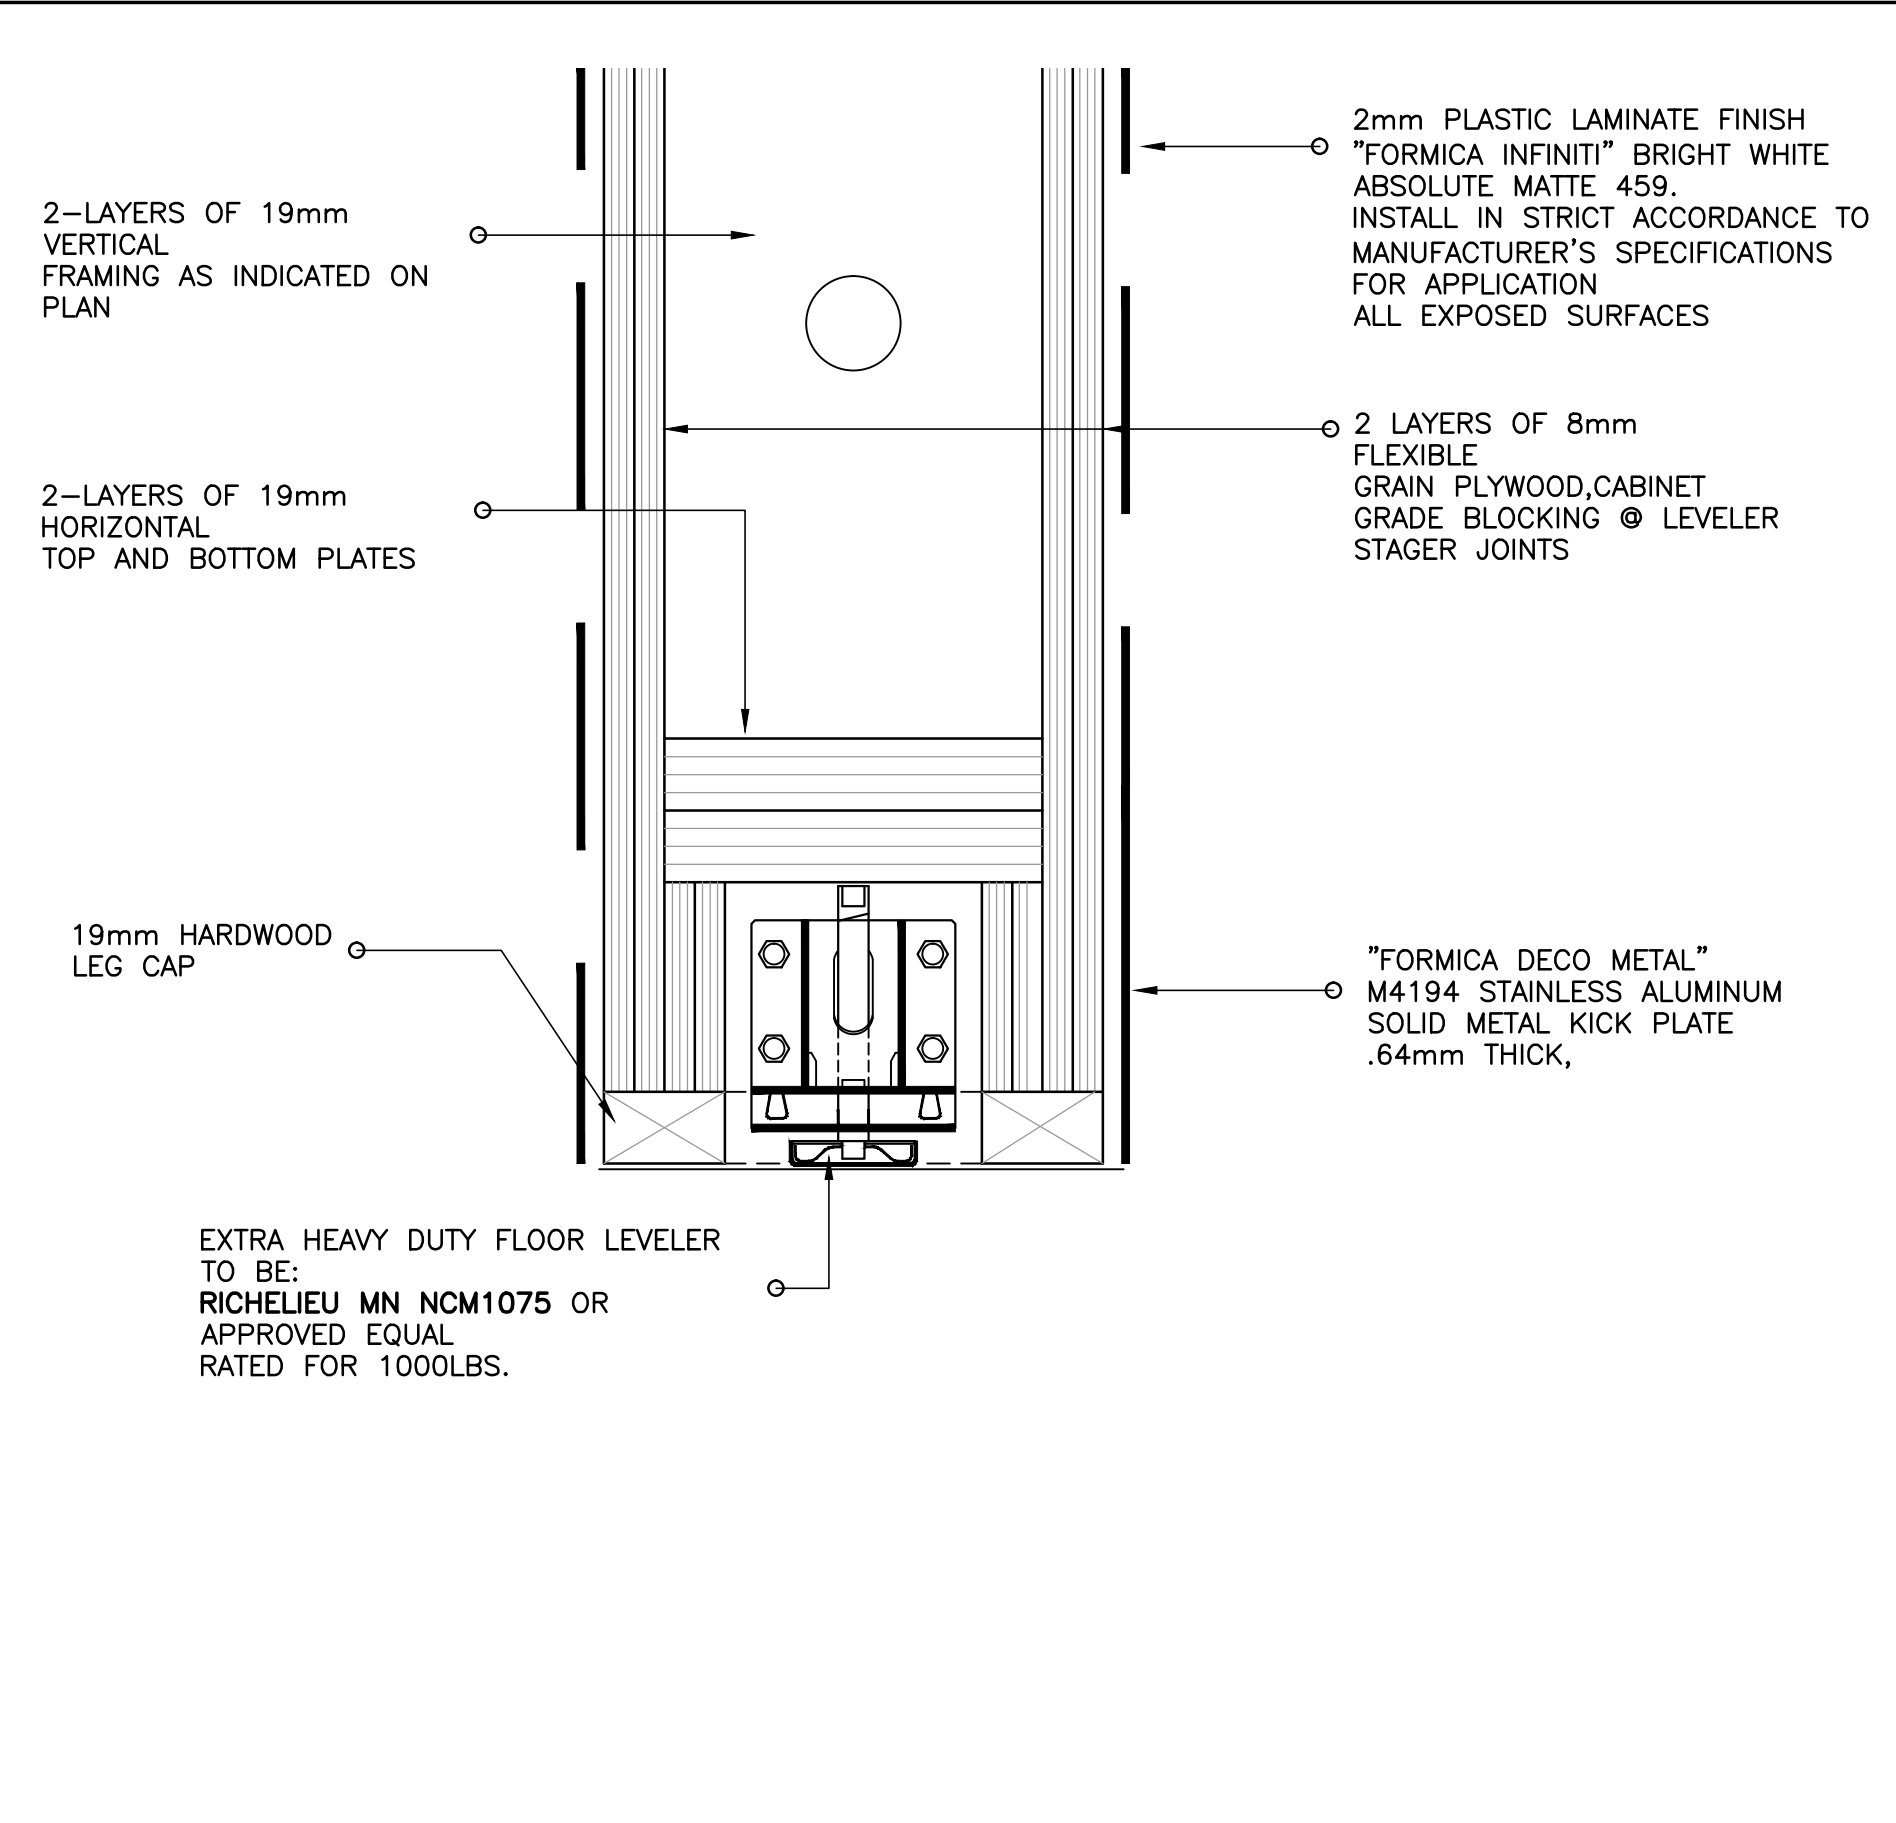


DESK LEVELER DETAIL 1  
0 20mm 60mm 100mm  
1 : 2  
VERTICAL LEG SUPPORT

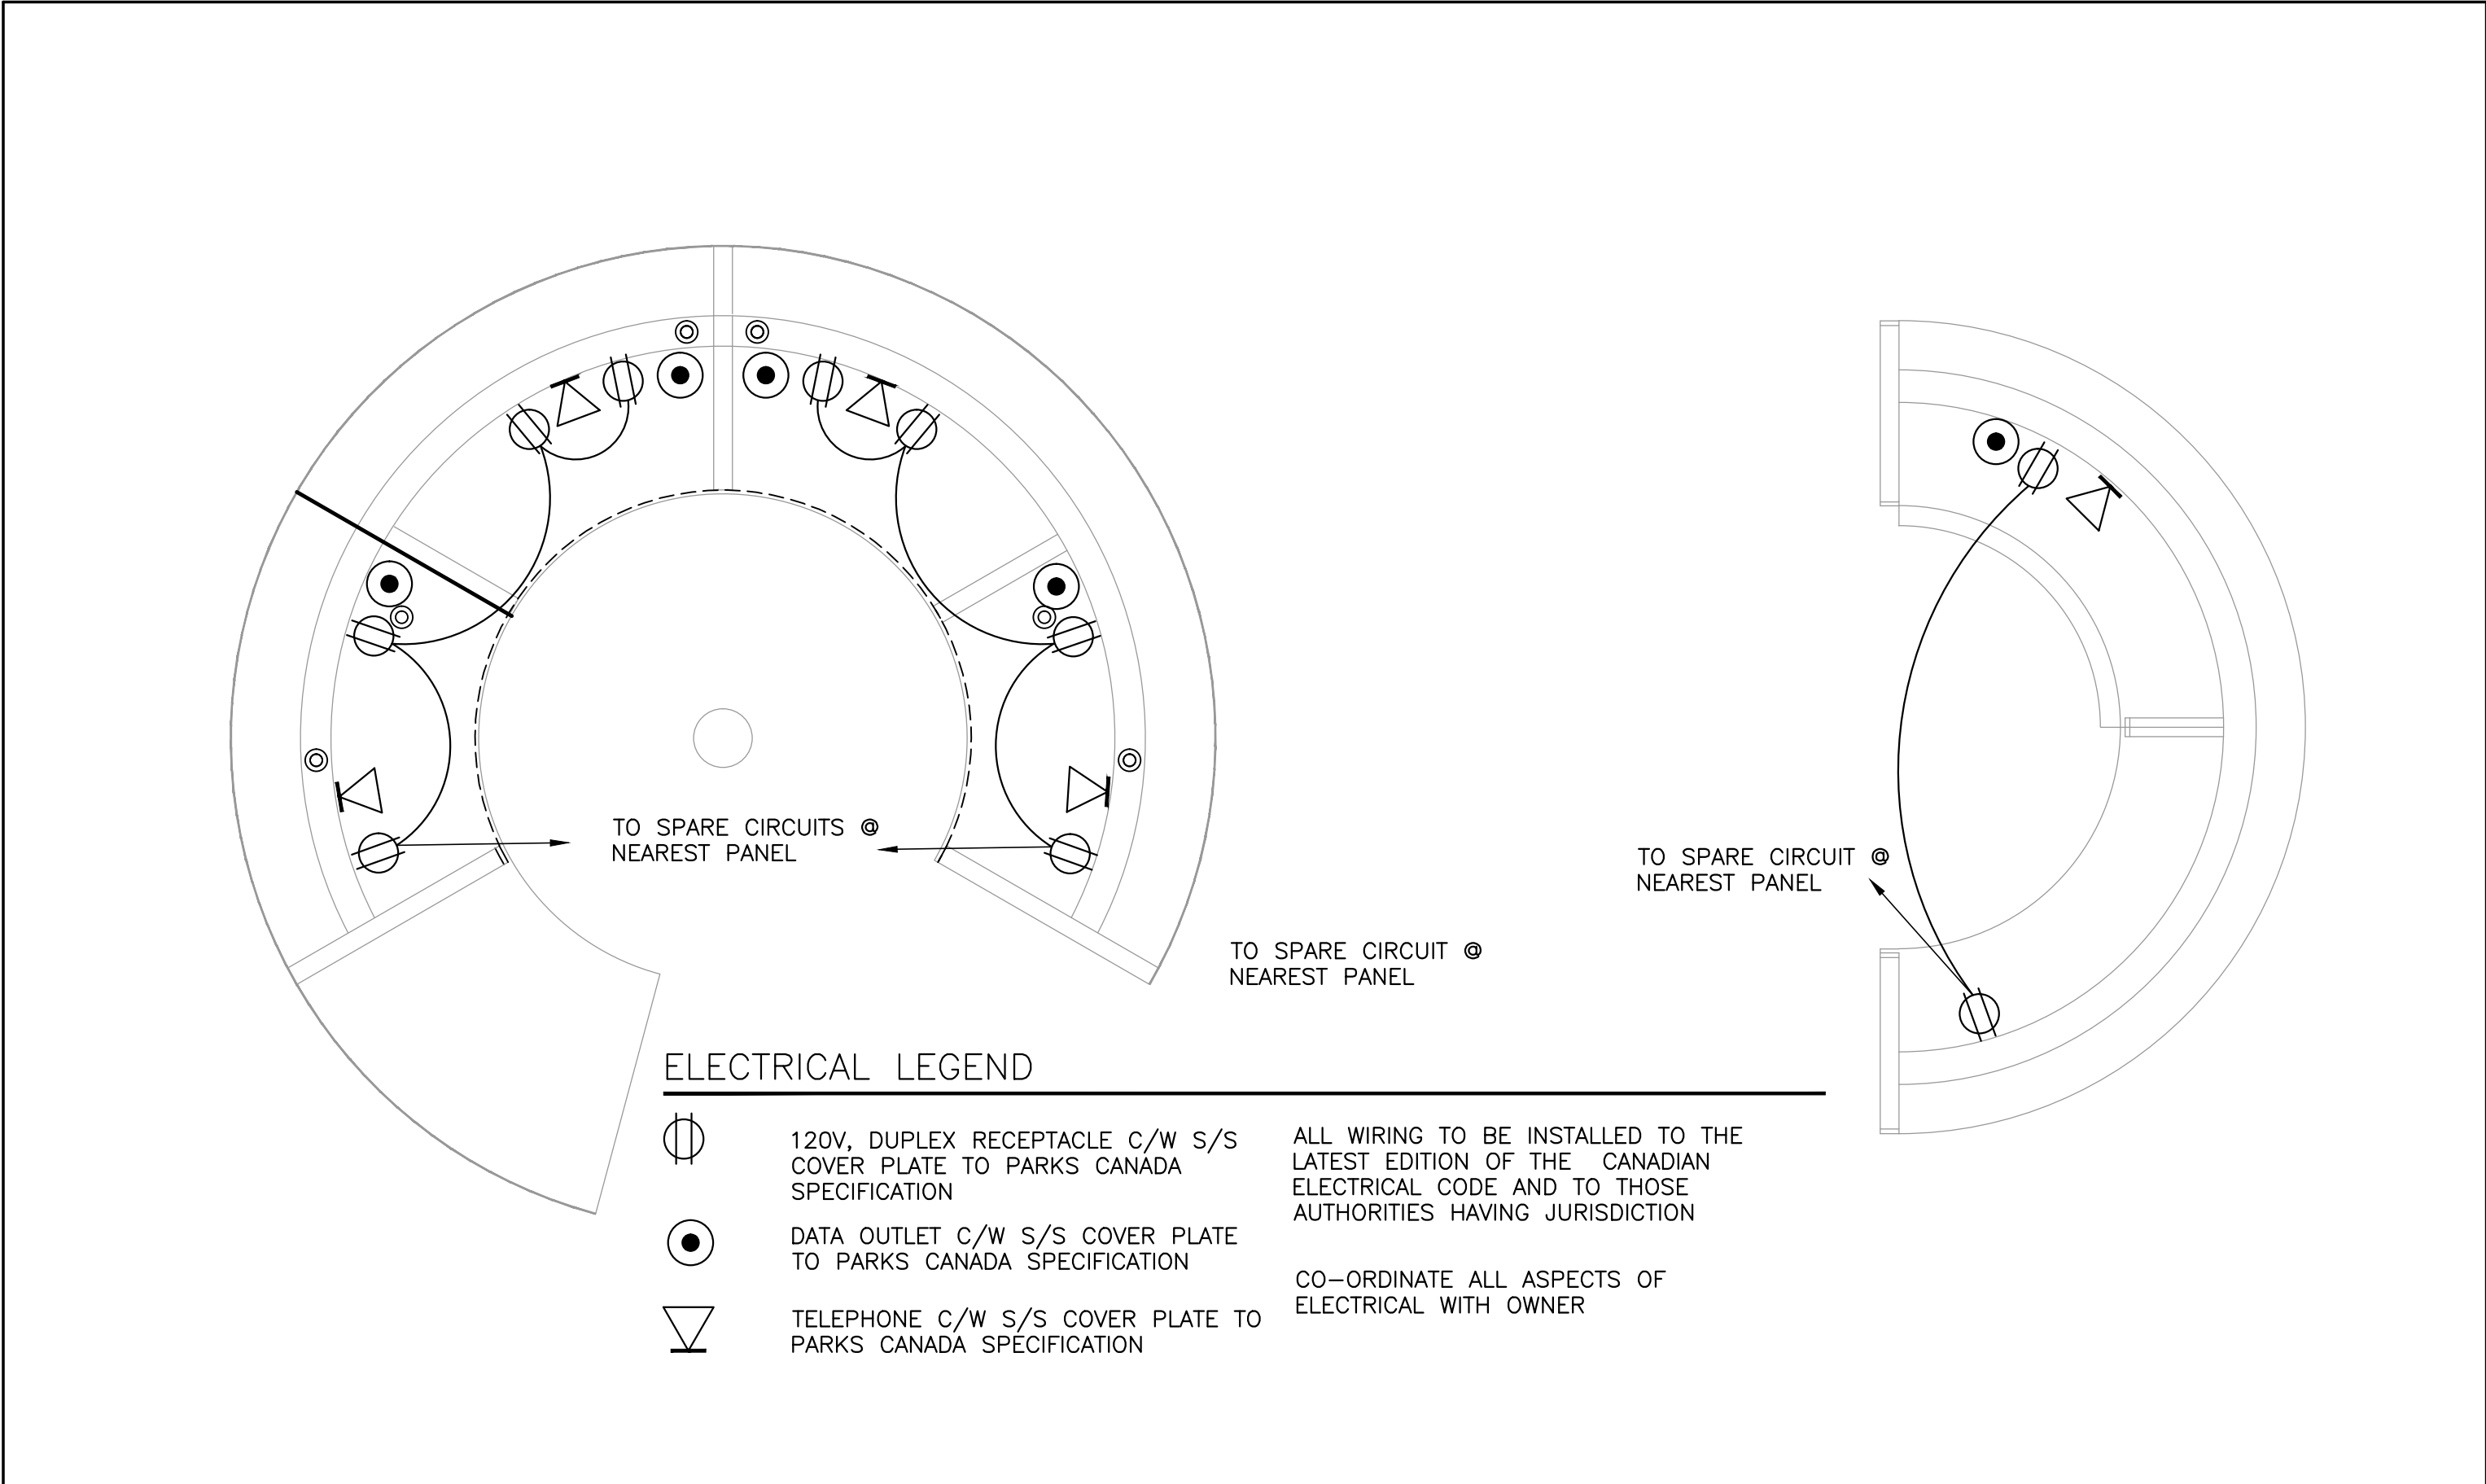

ELECTRICAL - MAIN SERVICE DESK AND EXHIBIT SERVICE DESK  
0 0.25m 0.5m 0.75m 1.0m 1.25m  
1 : 25

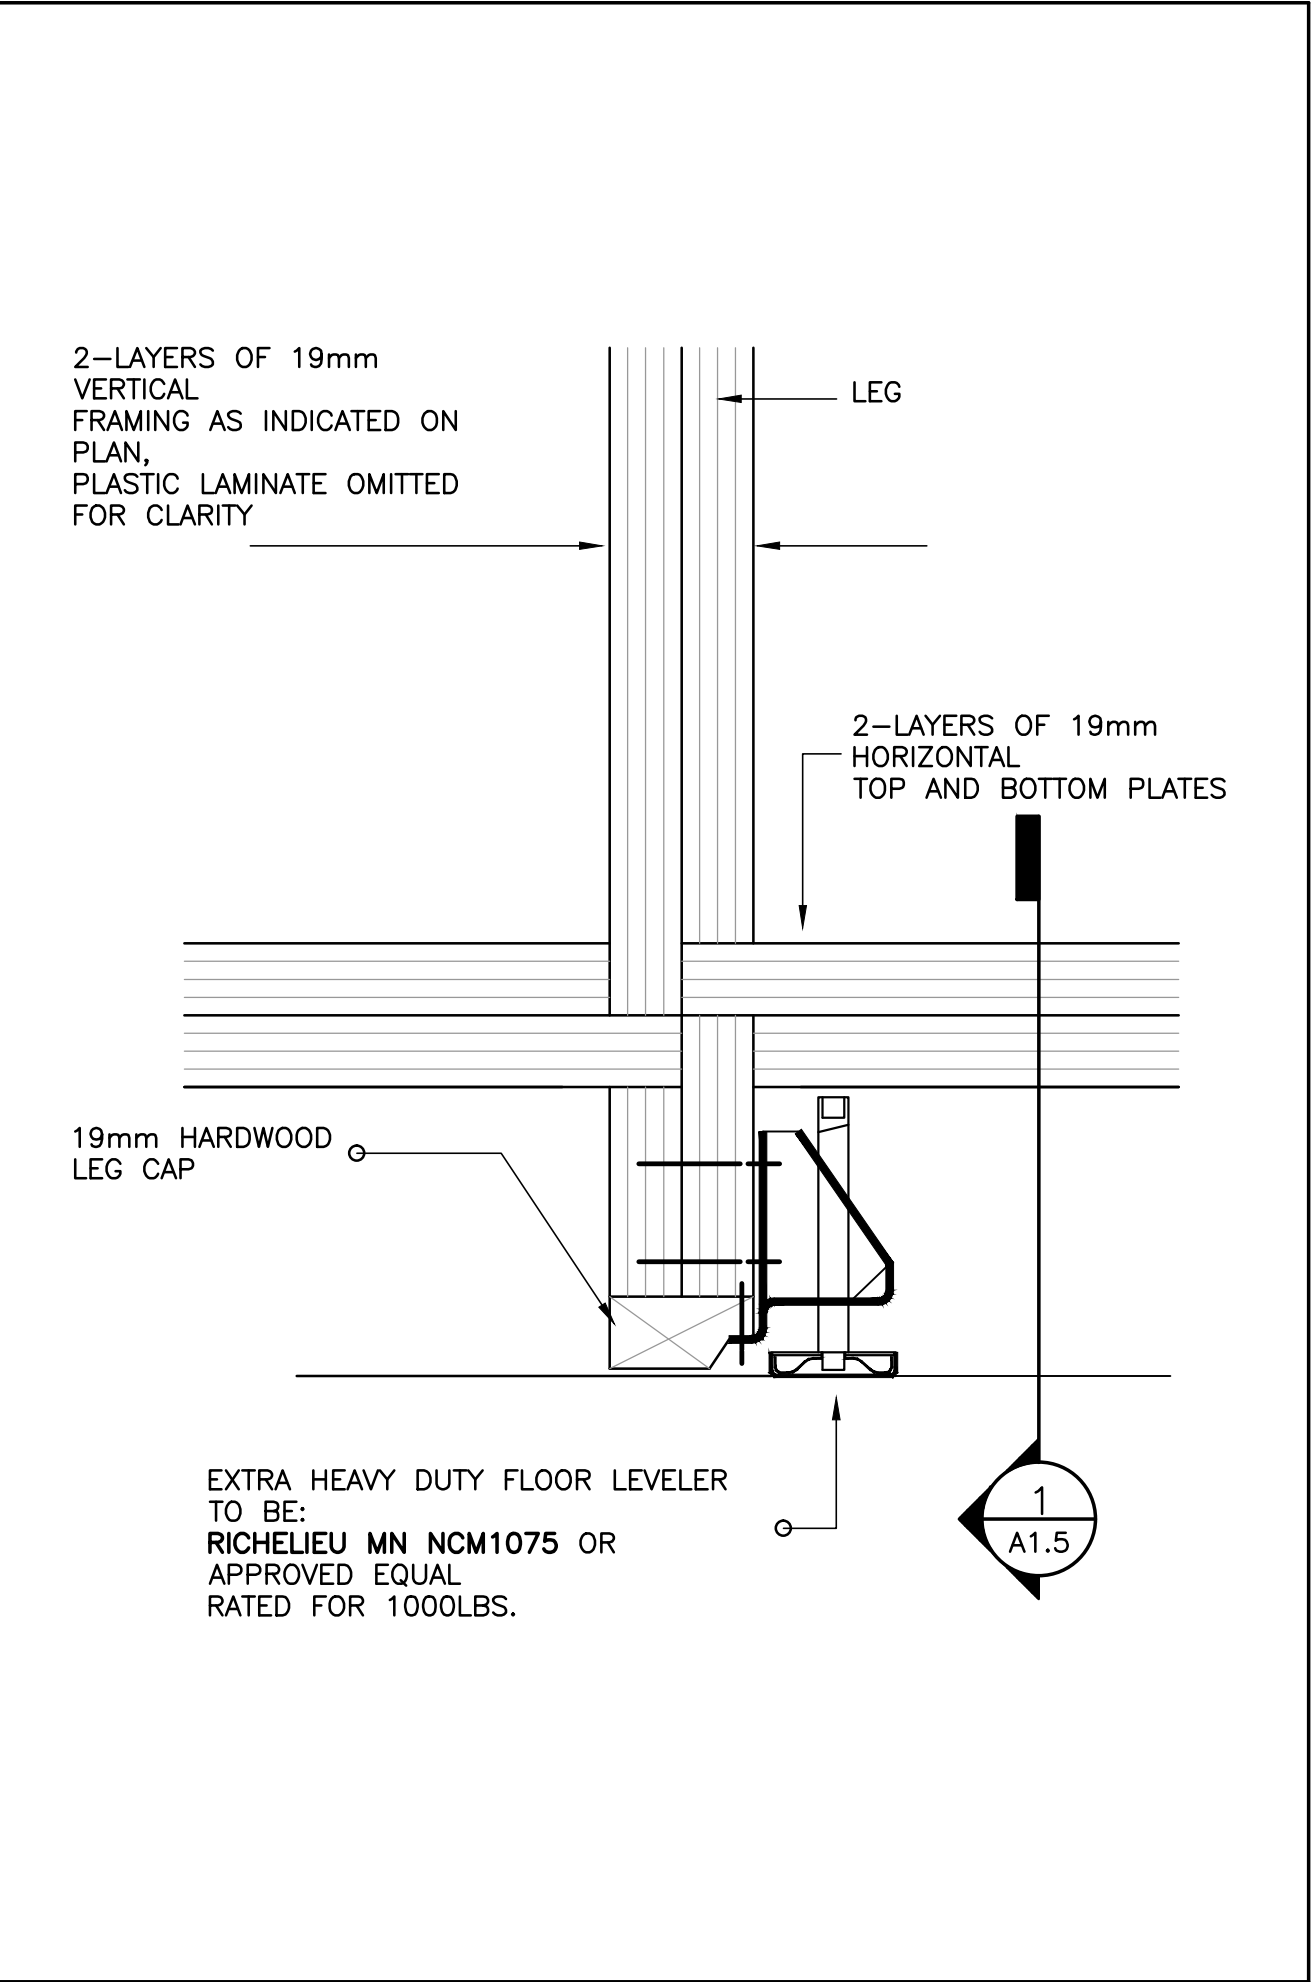

DESK LEVELER DETAIL 2  
0 20mm 60mm 100mm  
1 : 2  
VERTICAL LEG SUPPORT

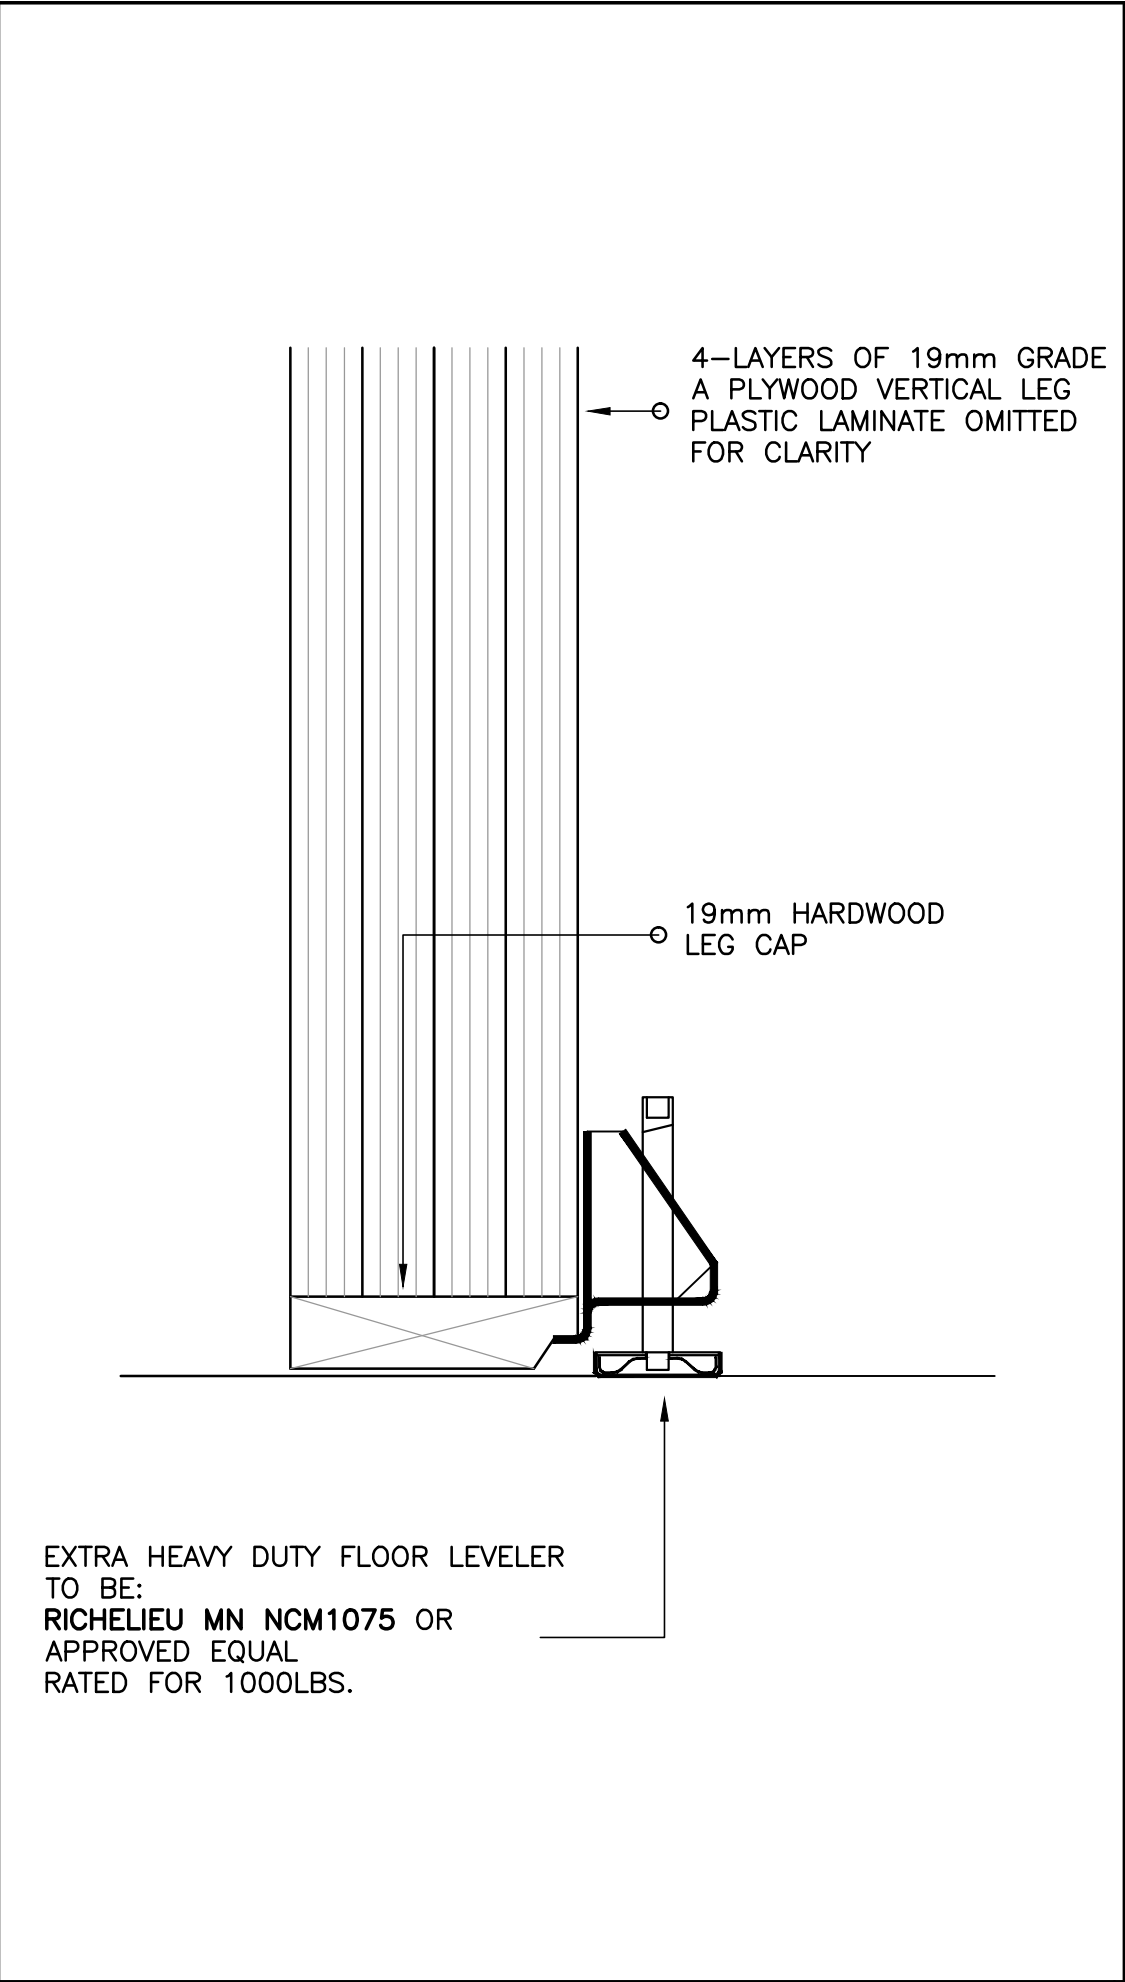

DESK LEVELER DETAIL 3  
0 20mm 60mm 100mm  
1 : 2  
END PANEL SUPPORT

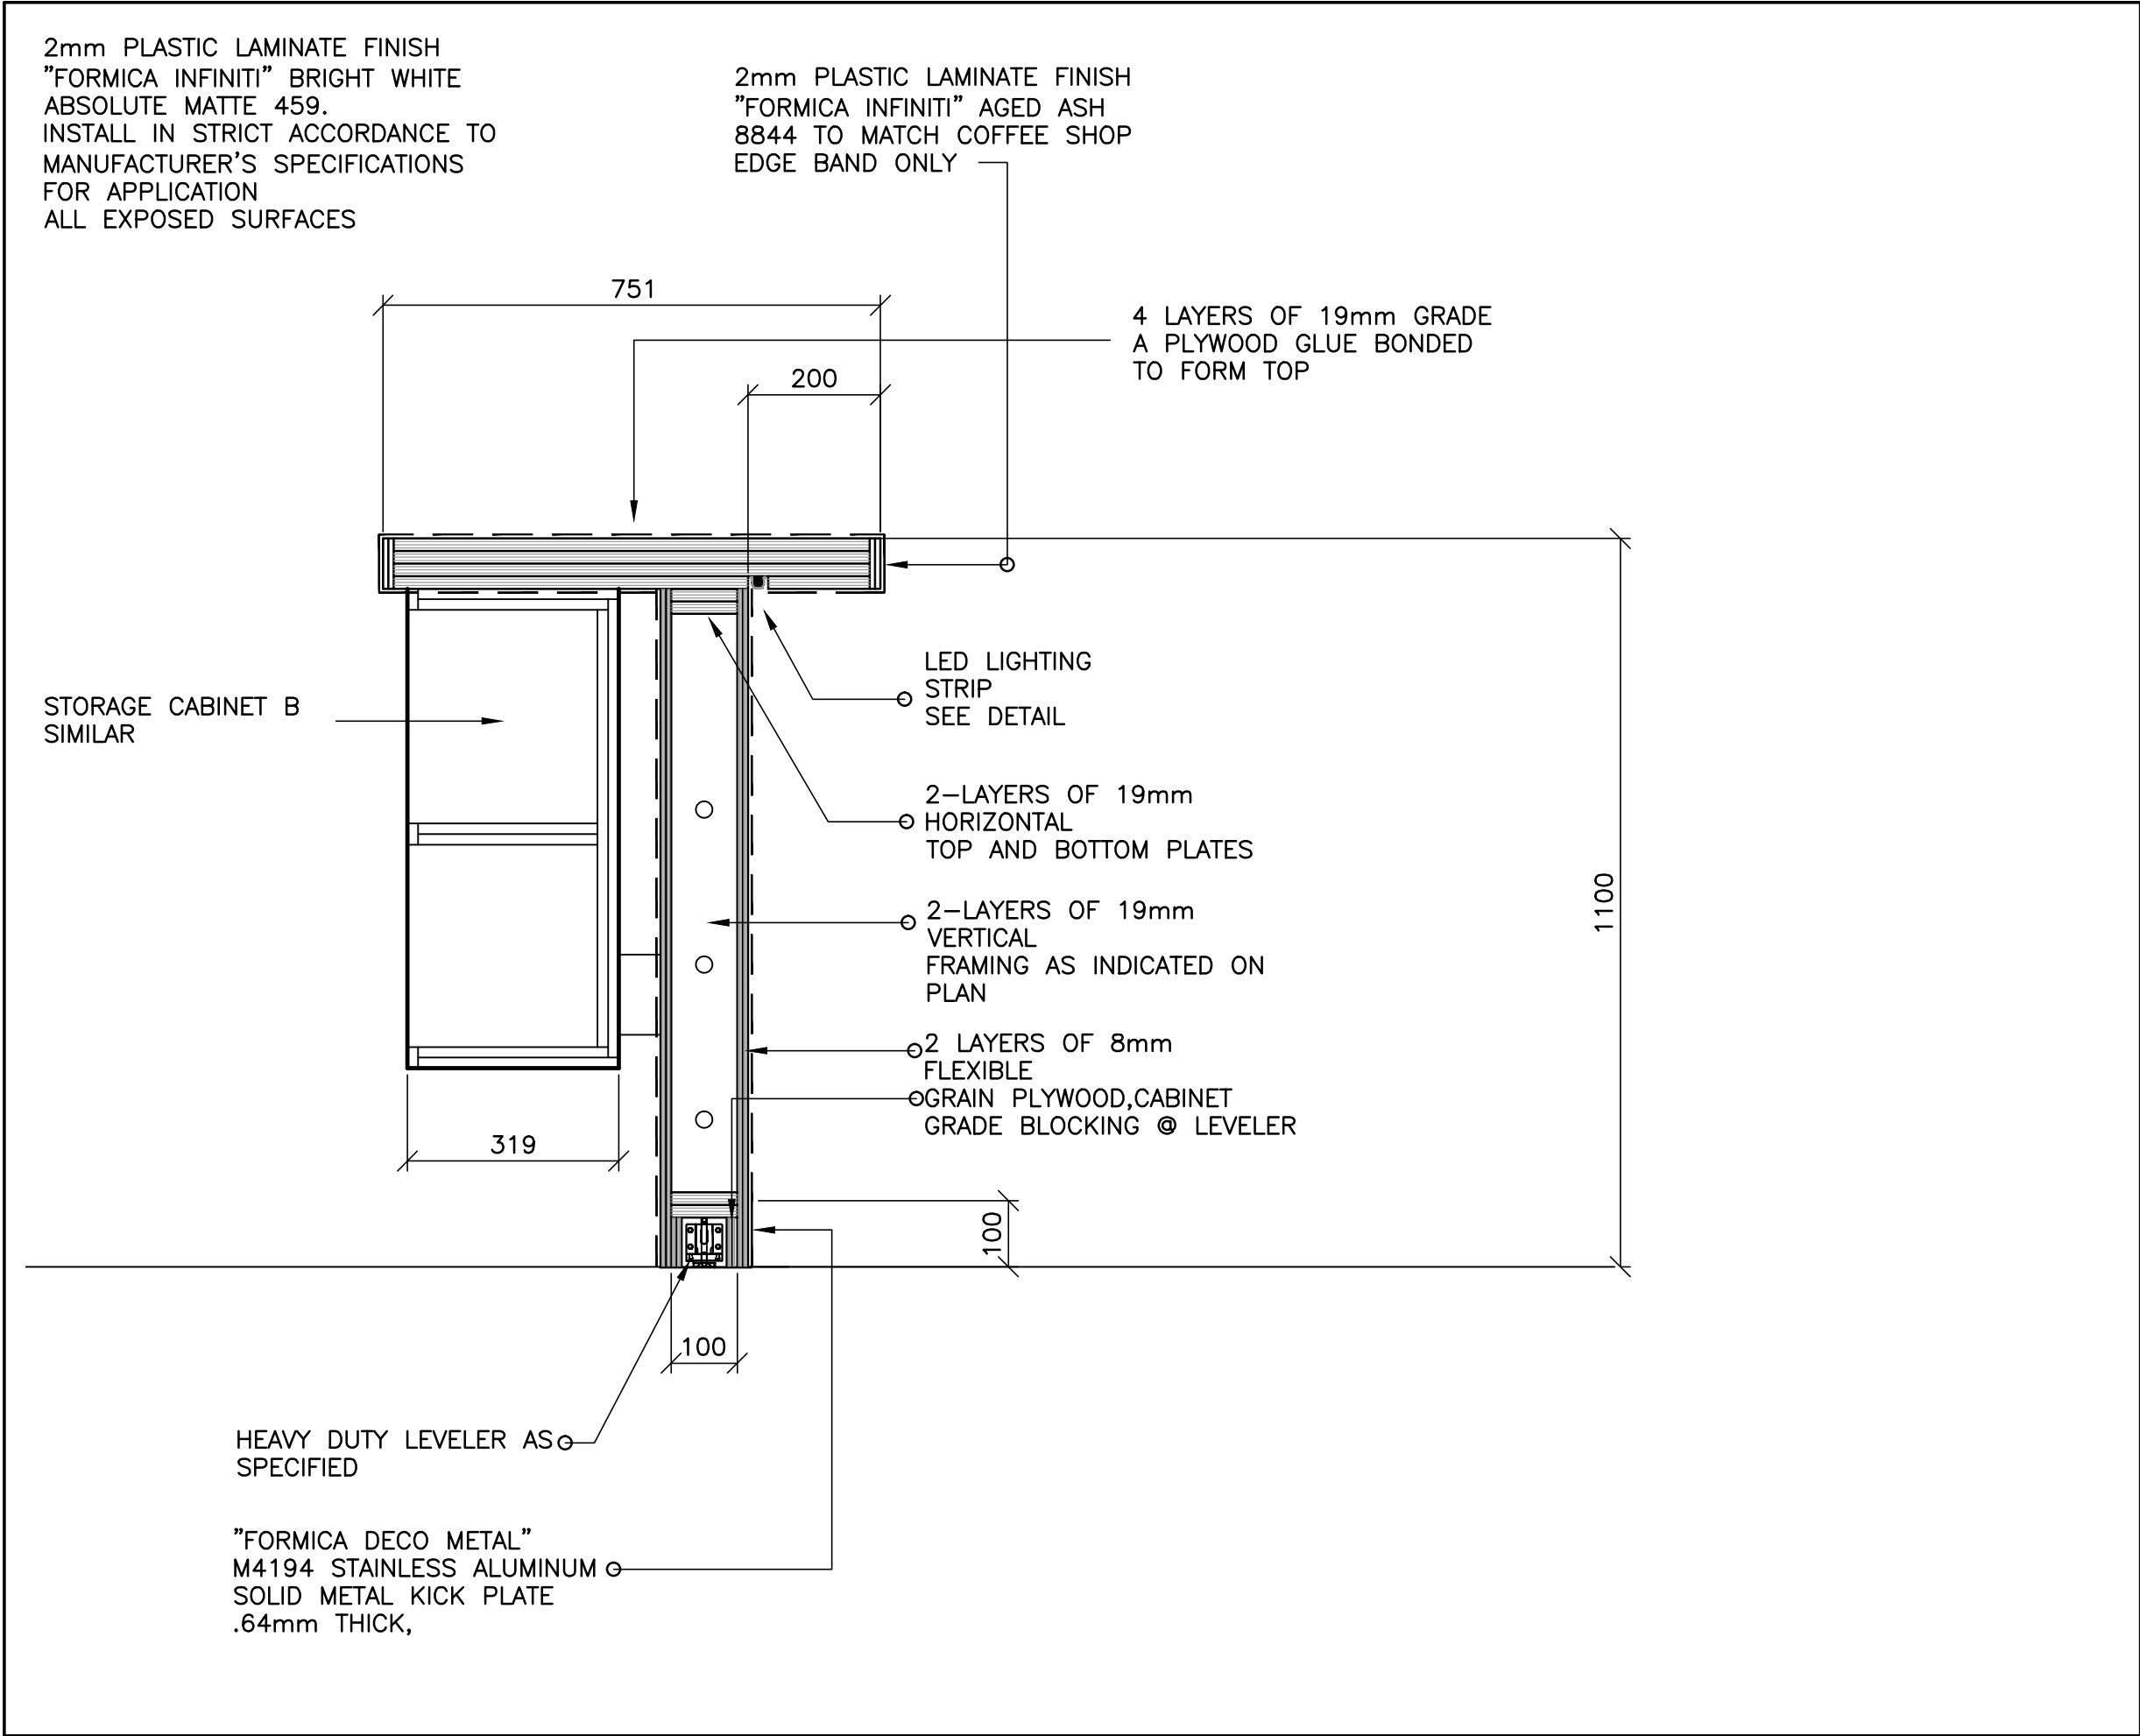


EXHIBIT SERVICE DESK DETAIL 4  
0 100mm 300mm 500mm  
1 : 10

DISCIPLINE STAMP:  
REGISTERED PROFESSIONAL ENGINEER  
W. J. ANDERSON  
PROVINCE OF NEWFOUNDLAND  
DATE: 25/04/18

PROVINCE OF NEWFOUNDLAND  
PERMIT HOLDER  
This Permit Allows  
ANDERSON ENGINEERING CONSULTANTS LTD.  
To practice Professional Engineering  
in Newfoundland and Labrador.  
Permit No. as issued by APEON 20092.  
Which is valid for the year 2018.  
date: 25.04.18

PRIME CONSULTANT:  
**ae** anderson  
engineering  
consultants ltd.  
civil, structural, municipal engineers and project managers  
3 UNION STREET,  
SUITE 103, CORNER BROOK,  
NEWFOUNDLAND, CANADA, A2H-5M7  
TEL: (709) 634-9944, FAX: (709) 634-9945

ELECTRICAL SUB-CONSULTANT:  
**CROSBIE**  
ENGINEERING LTD.  
CONSULTING ENGINEERS  
21 Mews Place, 2nd Floor, Tel: (709) 754-1911  
P.O. Box 13295, Station "A" Fax: (709) 754-1960  
St. John's, NL, A1B 4A5 admin@crosbieeng.com

INTERIOR DESIGN CONSULTANT:  
  
Laurie Sprague Designs

PROJECT STATUS:	DATE:
CONCEPT DESIGN	
ISSUED FOR REVIEW	
ISSUED FOR TENDER	
ISSUED FOR CONSTRUCTION	X 25.04.18
ISSUED FOR AS BUILTS	

NO.	REVISION	DATE

A

B

A - DETAIL / SECTION NO.  
B - DWG. NO. WHERE DETAILED

CLIENT:  
  
PARKS CANADA  
P.O. BOX130  
ROCKY HARBOUR, NL.

PROJECT:  
  
DISCOVERY CENTRE  
GROS MORNE, NL.  
INTERIOR DESIGN

DRAWING TITLE:  
  
DETAILS

DRAWN BY: A.B.SCOTT	DATE: 25.04.18
DEVELOPED BY: A.B.SCOTT	SCALE: AS SHOWN

PROJECT NO:  
  
181482

DRAWING NO:  A1.5	REV NO:  R1
-------------------------	-------------------