

LEGEND

Lx → XRF Spot Testing Location

Notes: Locations of site features are approximate and may vary from that shown


Client:
SNC-Lavalin Profac Inc.
5070 Sideline 22
Claremont, ON

Project Location:
Basement
1085 Uxbridge Pickering
Townline
Pickering, ON

Drawing Showing
XRF Spot
Testing Locations

Reviewed By	FA	
Drawn By	MM	
Project No	12580-008	
Date	Oct 2009	DWG No
Scale	NTS	2.1



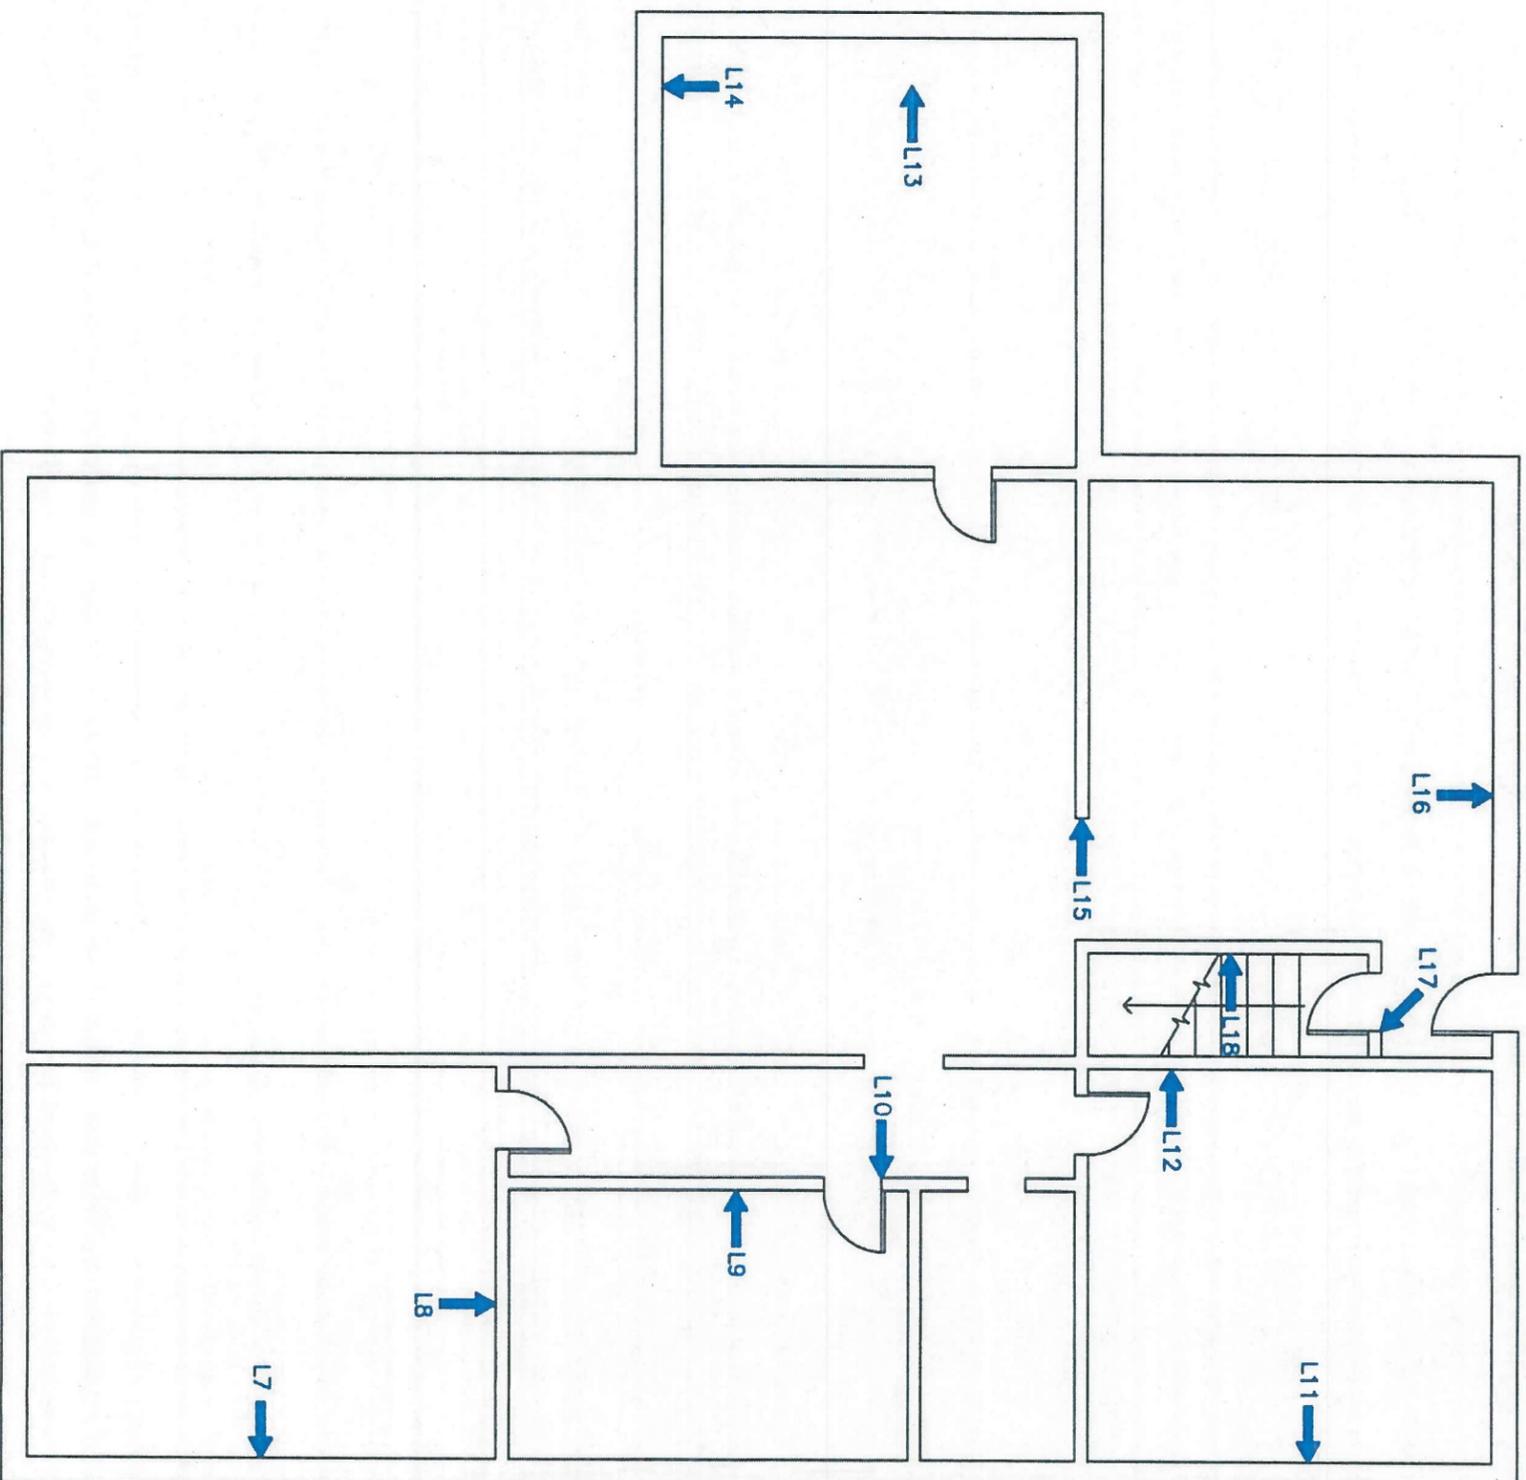

LEGEND

Lx → XRF Spot Testing Location

Notes: Locations of site features are approximate and may vary from that shown

Client:

SNC-Lavalin Profac Inc.
5070 Sideline 22
Claremont, ON

Project Location:

First Floor
1085 Uxbridge Pickering
Townline
Pickering, ON

Drawing Showing

XRF Spot

Testing Locations

Reviewed by

FA

Drawn by

MM


Project N° 12580-008

Date Oct 2009

Scale NTS

DWG N° 2.2



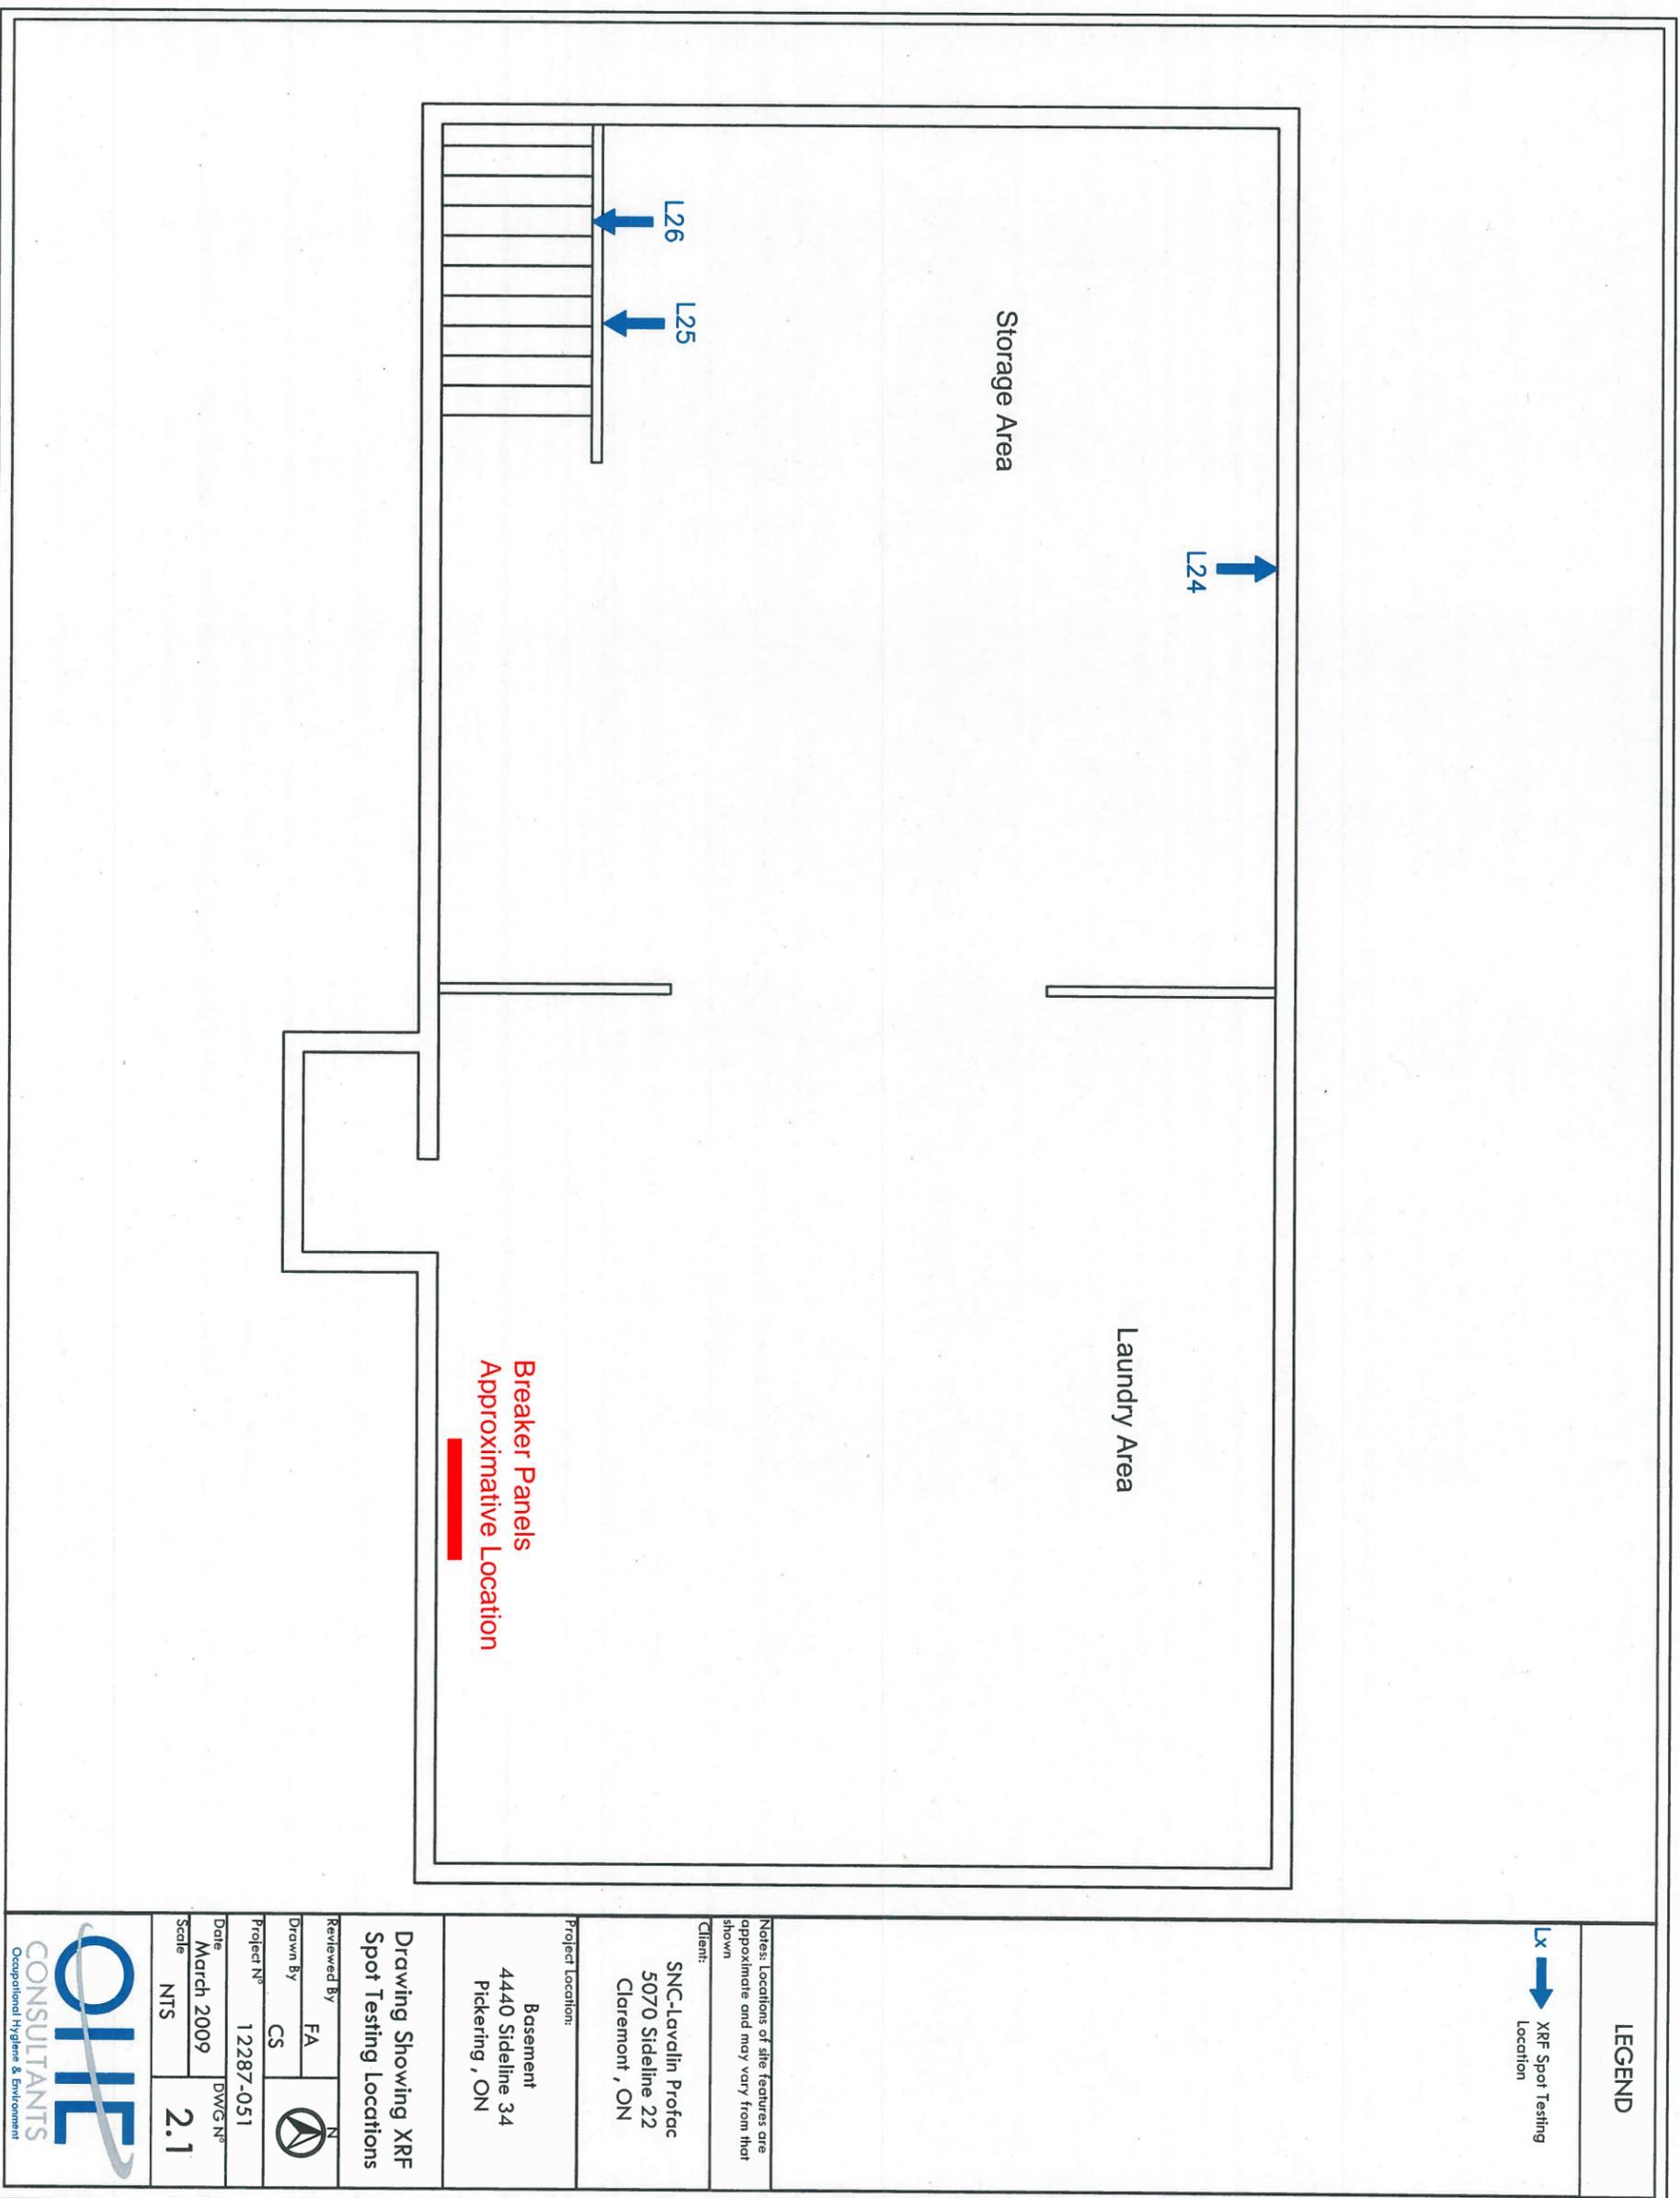

LEGEND

Lx → XRF Spot Testing Location

Notes: Locations of site features are approximate and may vary from that shown


Client: SNC-Lavalin Profac
5070 Sideline 22
Claremont, ON

Project Location:
Basement
4440 Sideline 34
Pickering, ON

Drawing Showing XRF Spot Testing Locations

Reviewed By	FA	
Drawn By	CS	
Project N°	12287-051	DWG N°
Date	March 2009	Scale
Scale	NTS	2.1



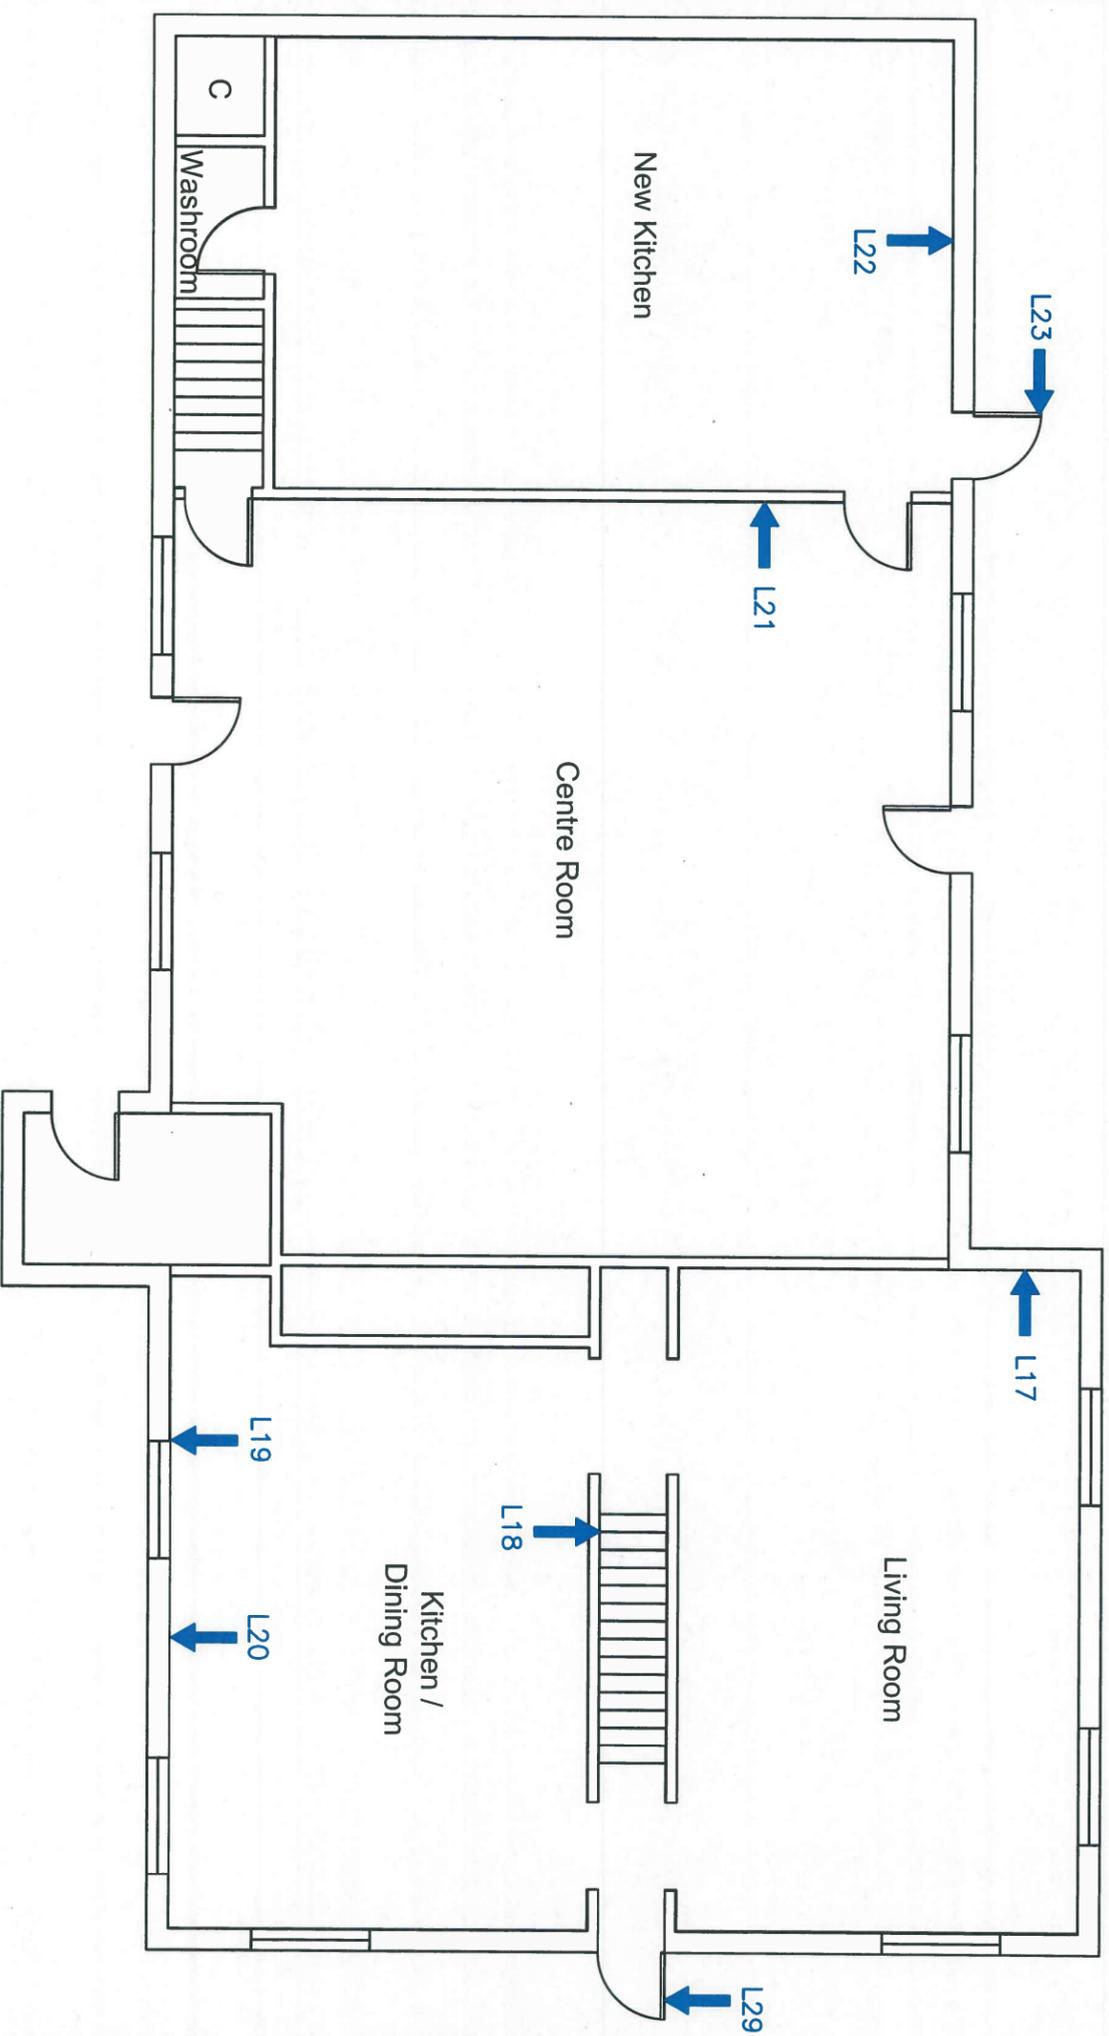

LEGEND

Lx → XRF Spot Testing Location

Notes: Locations of site features are approximate and may vary from that shown


Client:
 SNC-Lavalin Profac
 5070 Sideline 22
 Claremont, ON

Project Location:
 Main Floor
 4440 Sideline 34
 Pickering, ON

Drawing Showing XRF Spot Testing Locations

Reviewed By	FA
Drawn By	CS
Project N ^o	12287-051
Date	March 2009
Scale	NTS
	DWG N ^o
	2.2



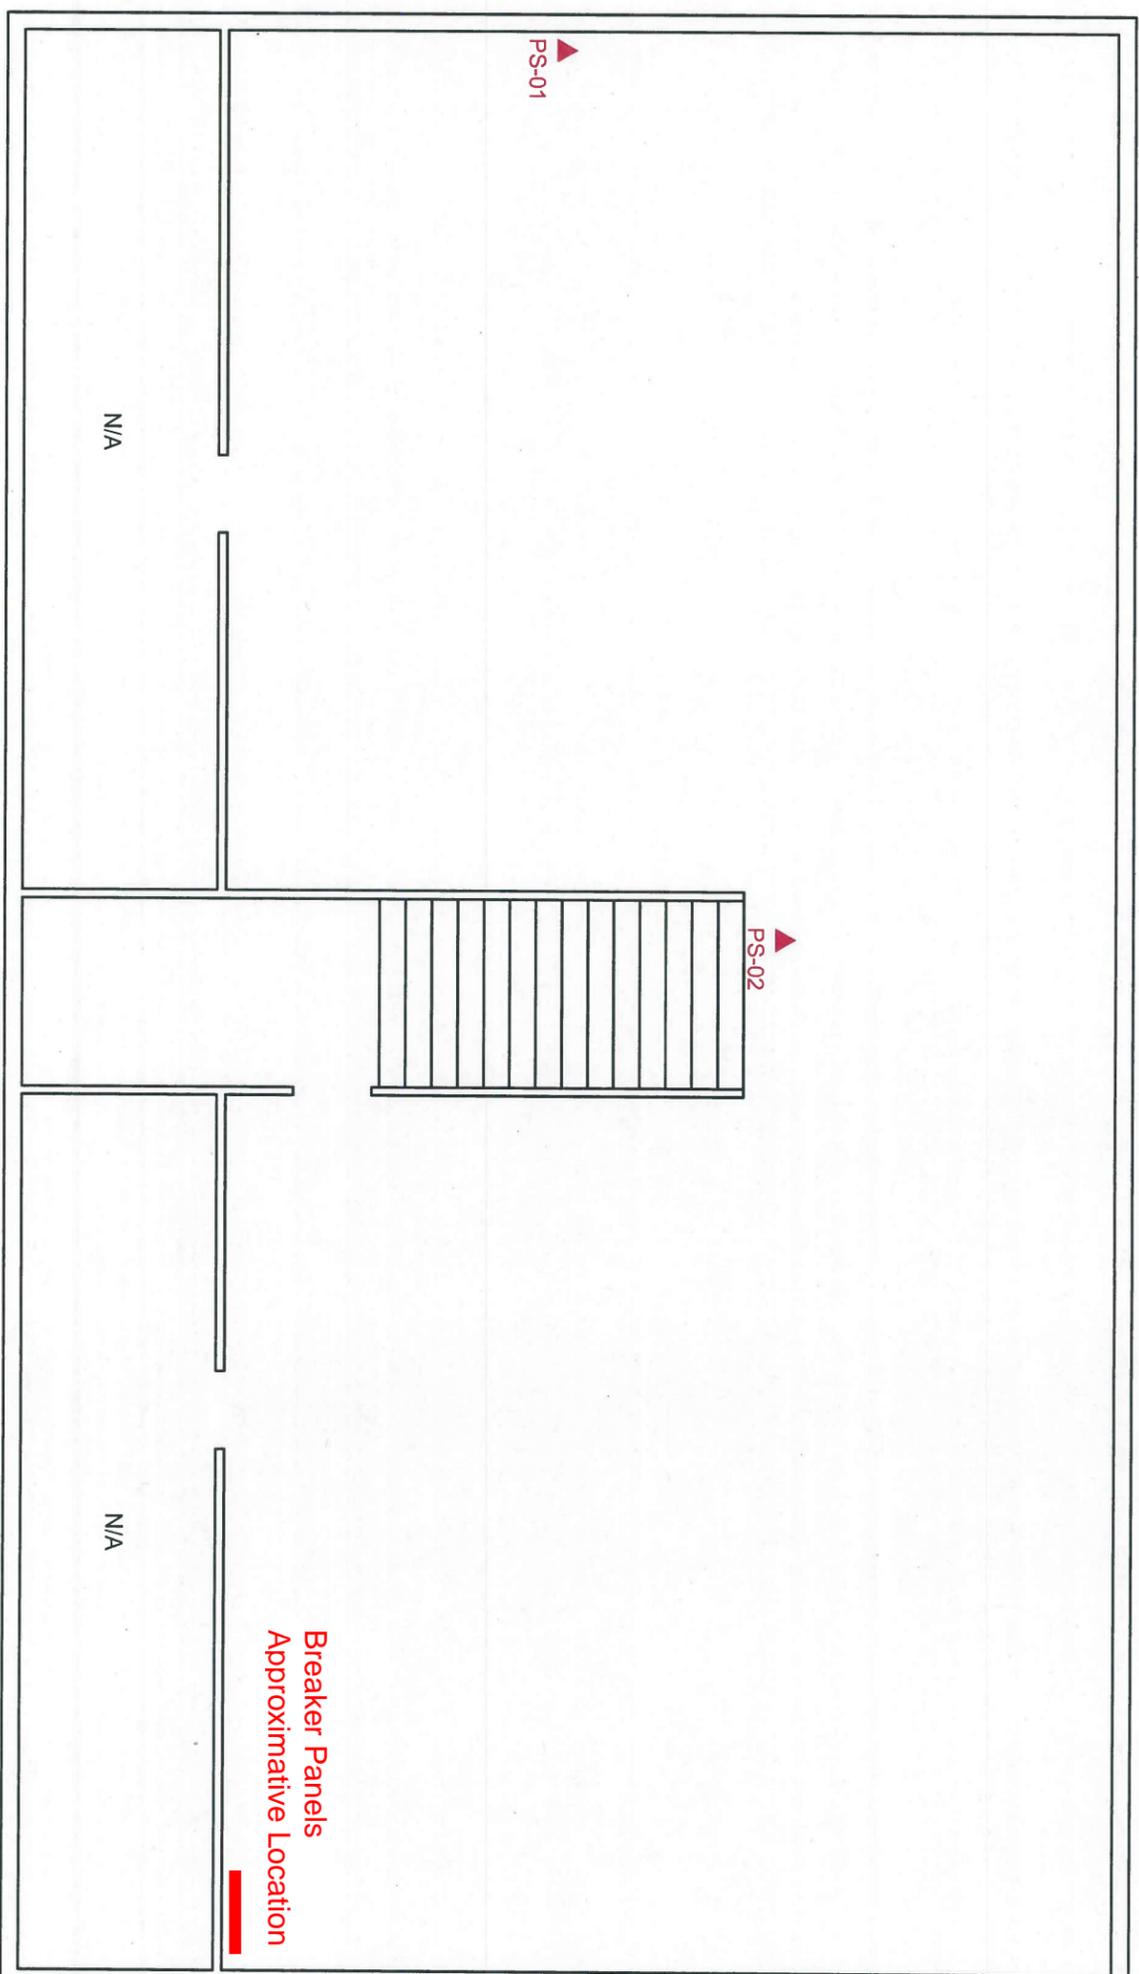

BASEMENT


LEGEND
 ▲ PAINT CHIP SAMPLE

NOTE: THIS DRAWING ILLUSTRATES SUPPORTING INFORMATION SPECIFIC TO A STANTEC CONSULTING LTD. REPORT AND MUST NOT BE USED FOR OTHER PURPOSES.

FLOOR PLAN SHOWING ROOMS AND LOCATIONS OF BULK SAMPLES AND DESIGNATED SUBSTANCES

Project No.: 1055236		Dwg. No.: 1		
Scale: N.T.S.				
Date: 10/01/26				
Dwn. By: CD SAK SL2010010402				
Client: SNC LAVALIN PROFAC		App'd By: KE		

6445 19TH AVENUE, PICKERING, ONTARIO

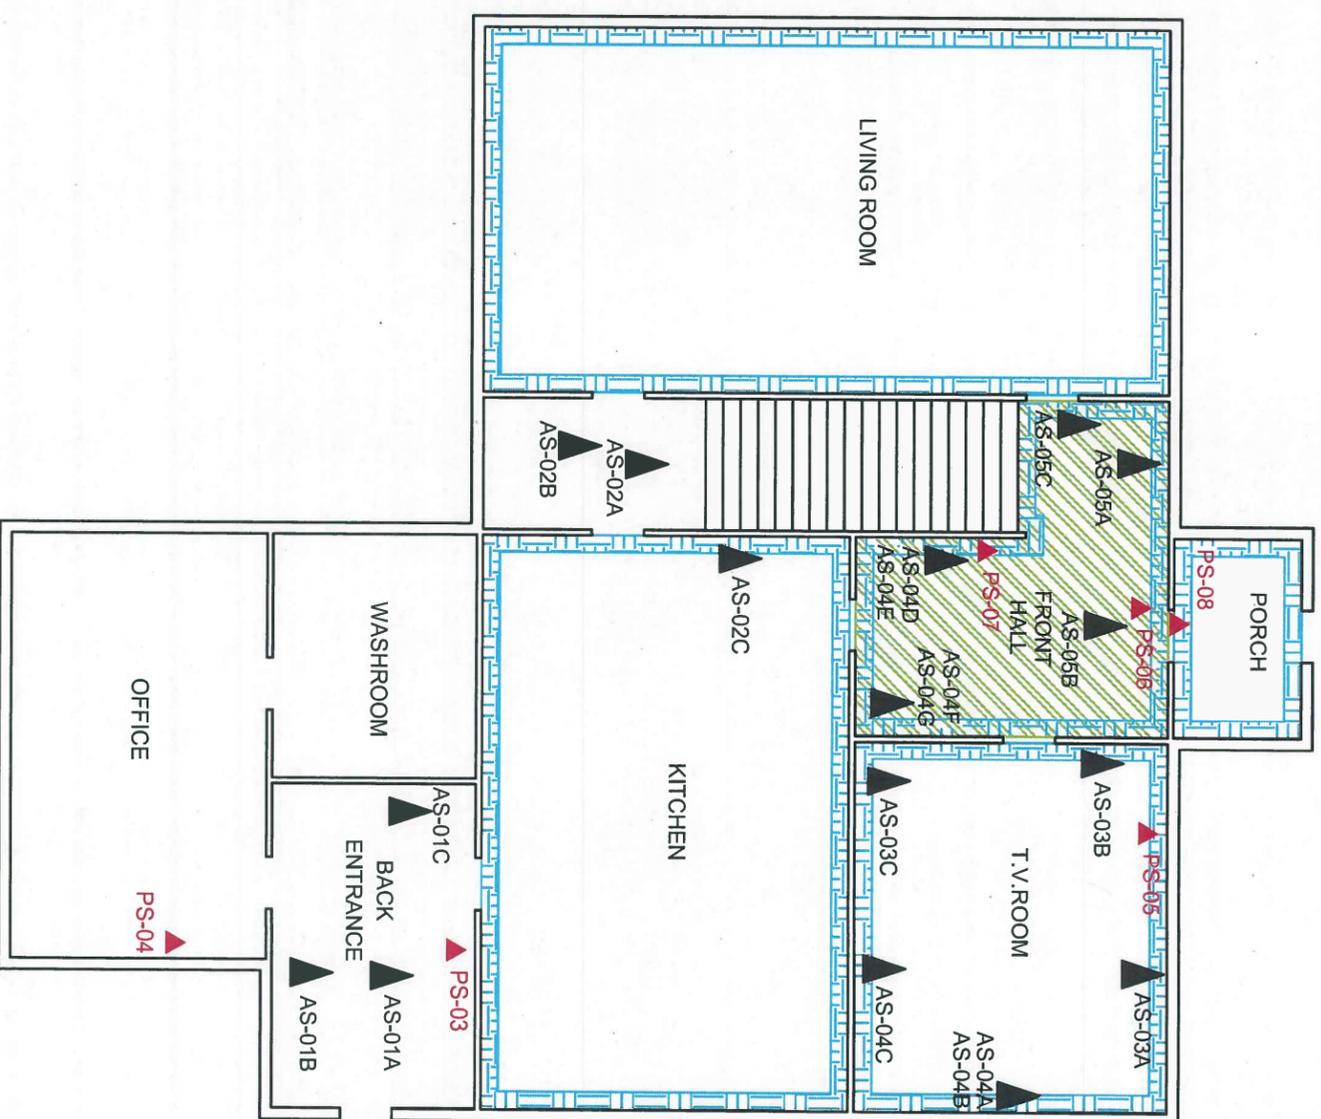

MAIN FLOOR

NOTE: JOINT-FILL ON WALLBOARD IS AN ASBESTOS-CONTAINING MATERIAL.
THIS DRAWING ILLUSTRATES SUPPORTING INFORMATION SPECIFIC TO A STANTEC CONSULTING LTD. REPORT AND MUST NOT BE USED FOR OTHER PURPOSES.

FLOOR PLAN SHOWING ROOMS AND LOCATIONS OF BULK SAMPLES AND DESIGNATED SUBSTANCES


6445 19TH AVENUE, PICKERING, ONTARIO

Client: SNC LAVALIN PROFAC

- LEGEND**
- ▲ ASBESTOS BULK SAMPLE
 - ▼ PAINT CHIP SAMPLE
 - ASBESTOS-CONTAINING JOINT-FILL COMPOUND
 - ASBESTOS-CONTAINING STUCCO MATERIAL

Project No.:	1055236	Dwg. No.:	2
Scale:	N.T.S.		
Date:	10/01/26		
Dwn. By:	CD SAK SL2010010403		
App'd By:	KE		



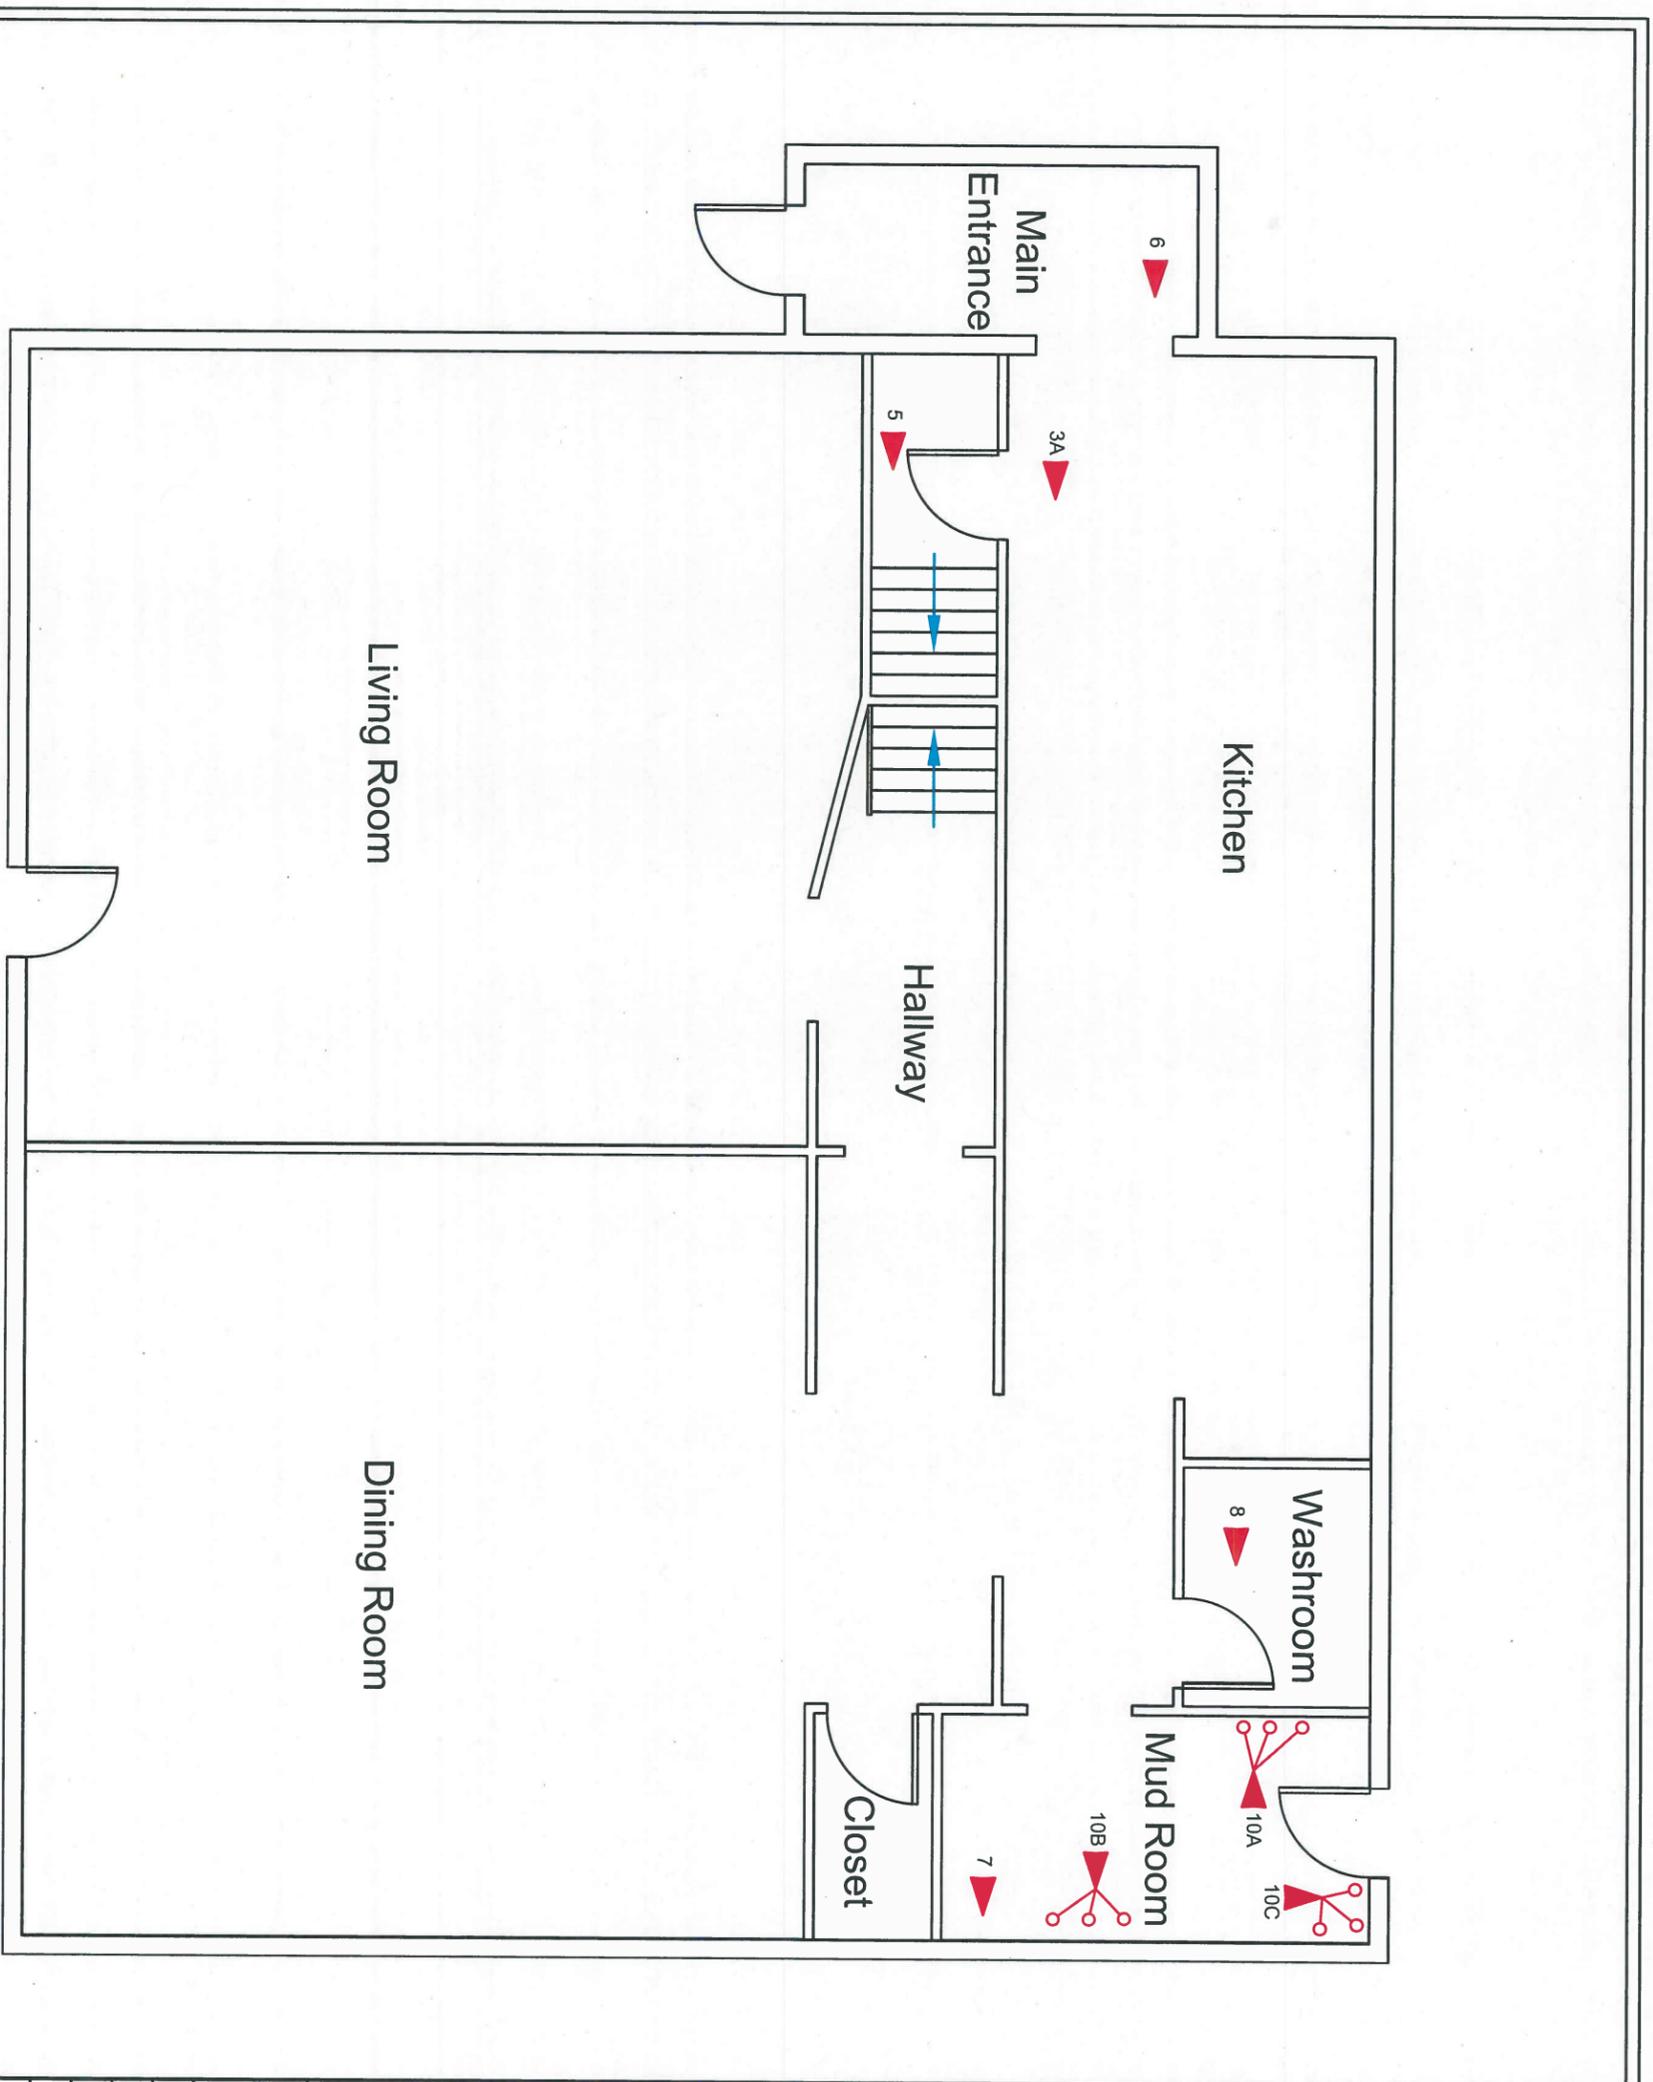

LEGEND

XX ▲ Bulk Sample Location

Notes: Locations of site features are approximate and may vary from that shown


Client:
SNC-Lavalin Profac
5070 Sideline 22
Claremont, ON

Project Location:
Main Floor
7528 Elgin Mills Road E.
Pickering, ON

Drawing Showing Bulk
Sample Locations

Reviewed By	FA	
Drawn By	CS	
Project N ^o	12287-018	
Date	Mar 2009	DWG N ^o
Scale	NTS	1.2



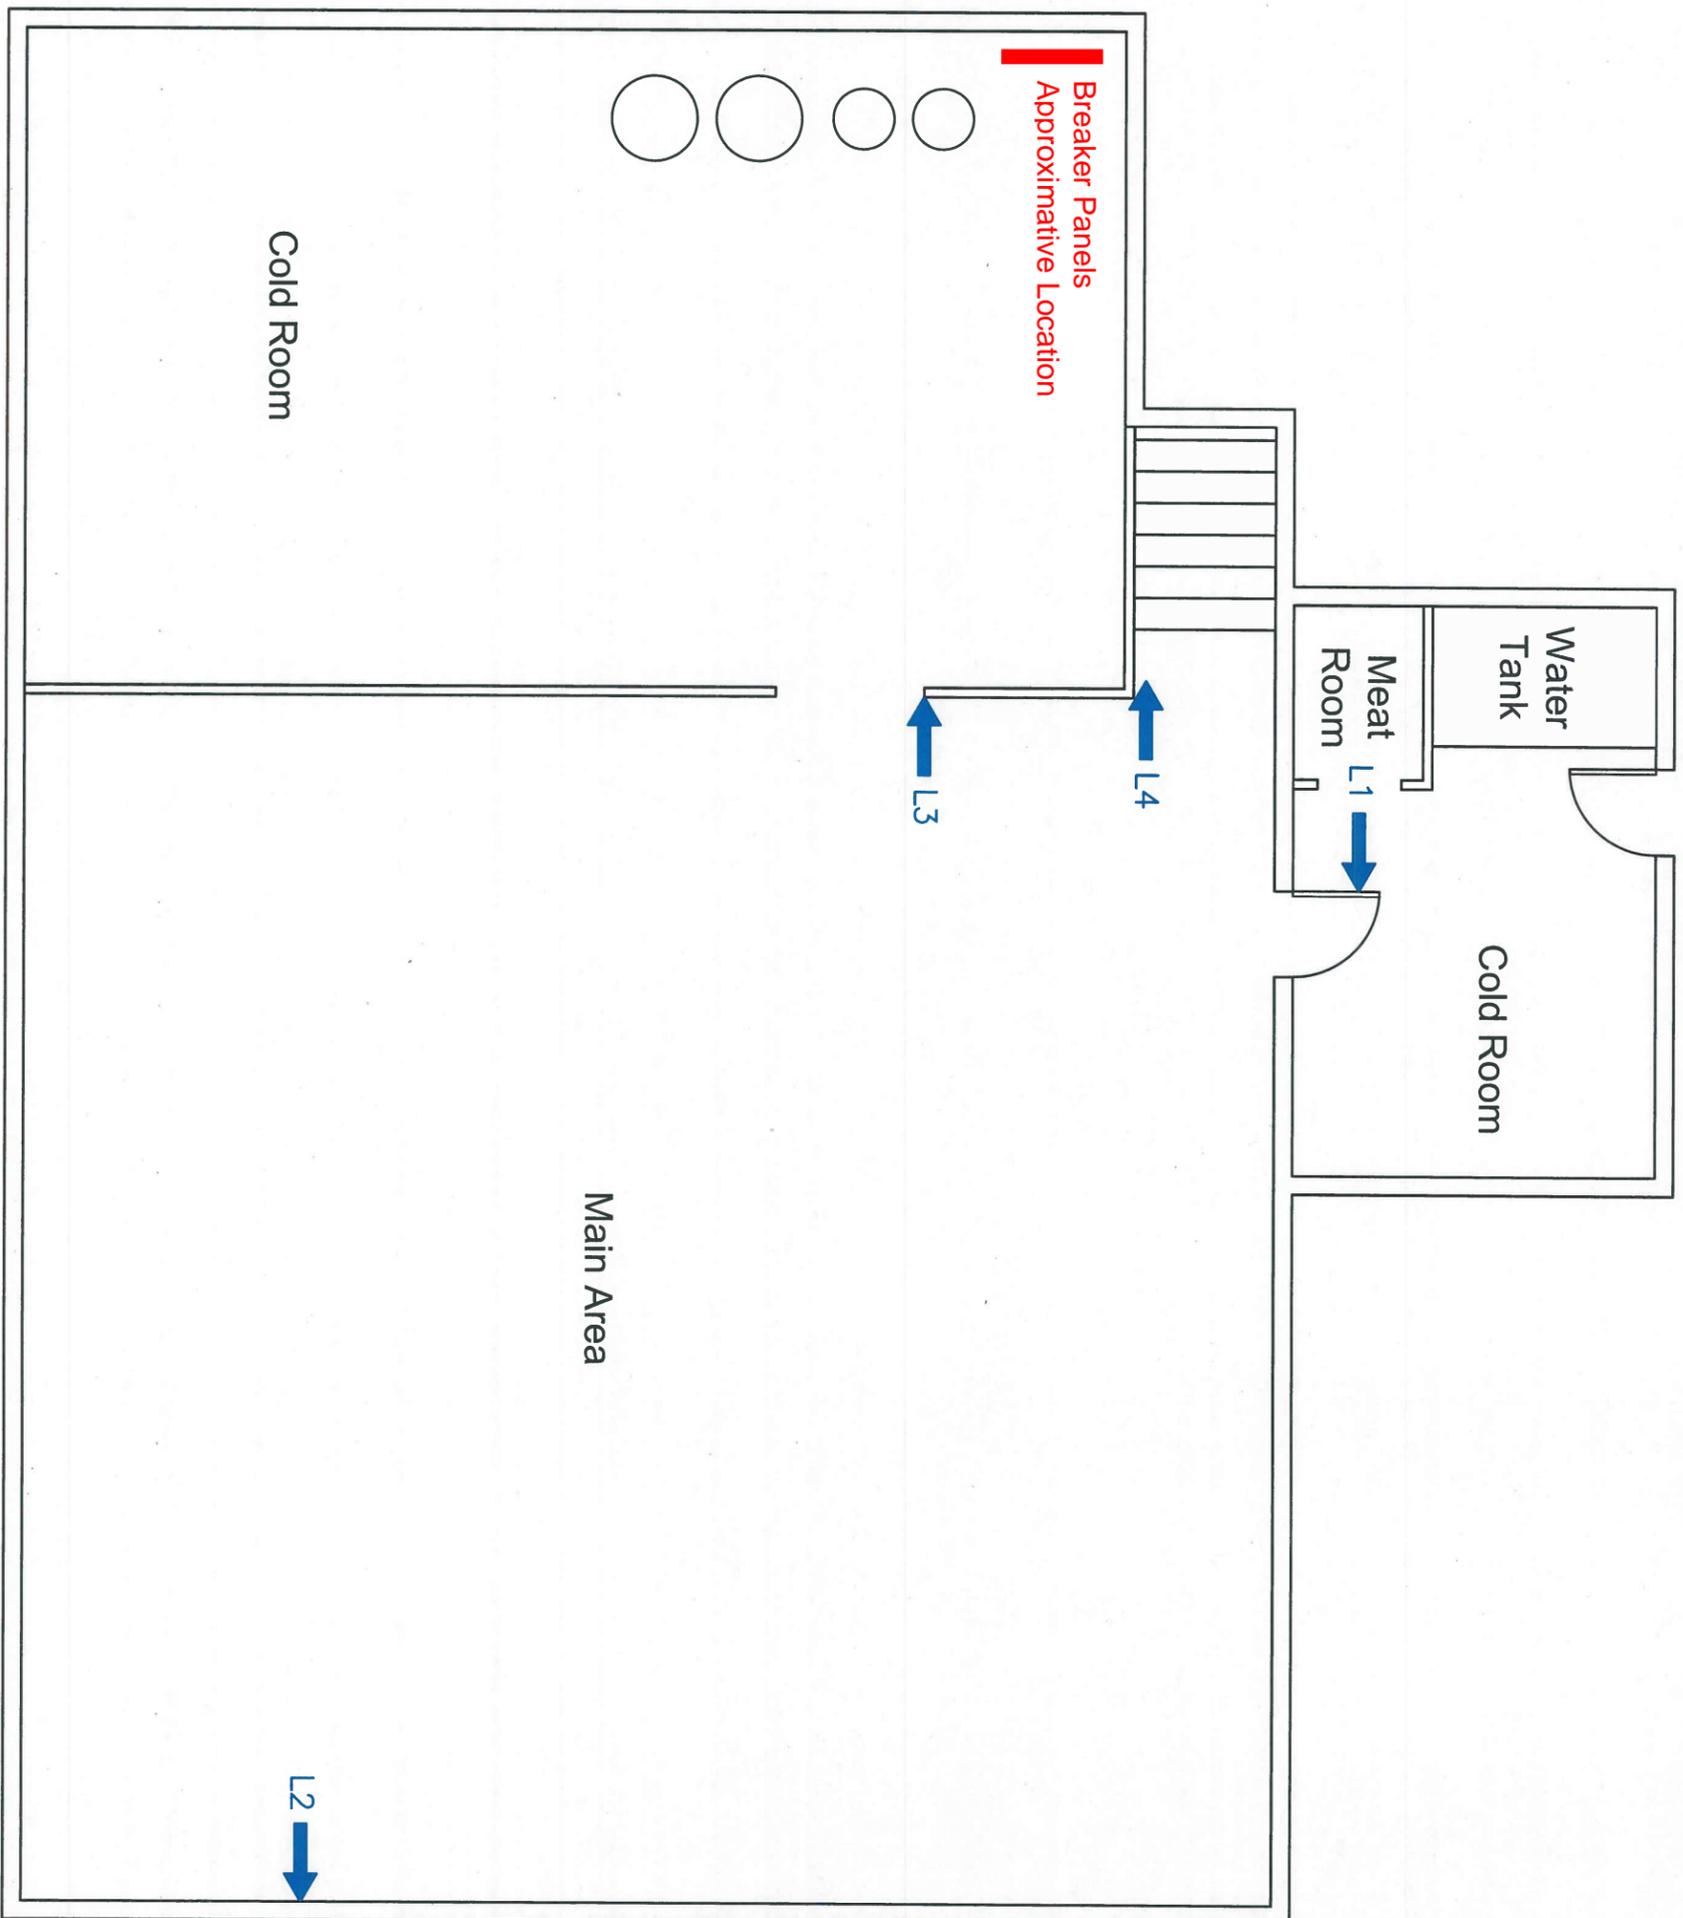

LEGEND

Lx → XRF Spot Testing Location

Notes: Locations of site features are approximate and may vary from that shown

Client:
SNC-Lavalin Profac
5070 Sideline 22
Claremont, ON


Project Location:
Basement
7528 Elgin Mills Road E.
Pickering, ON

Drawing Showing XRF
Spot Testing Locations


Reviewed By	FA	
Drawn By	CS	
Project N ^o	12287-018	
Date	Mar 2009	DWG N ^o
Scale	NTS	2.1




BASEMENT

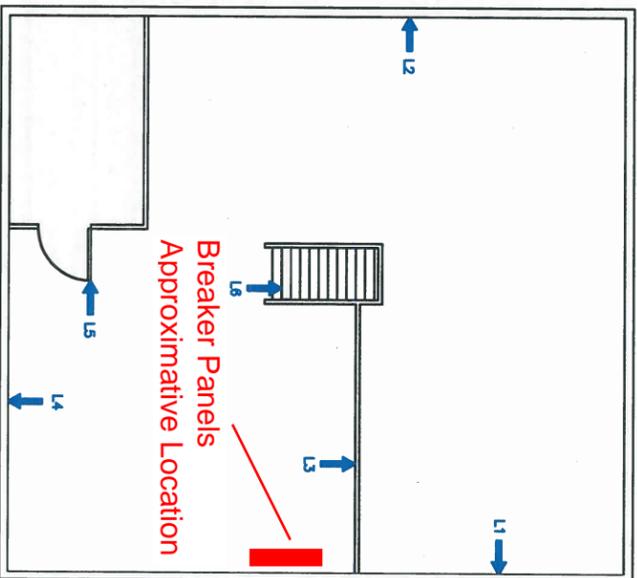

FIRST FLOOR

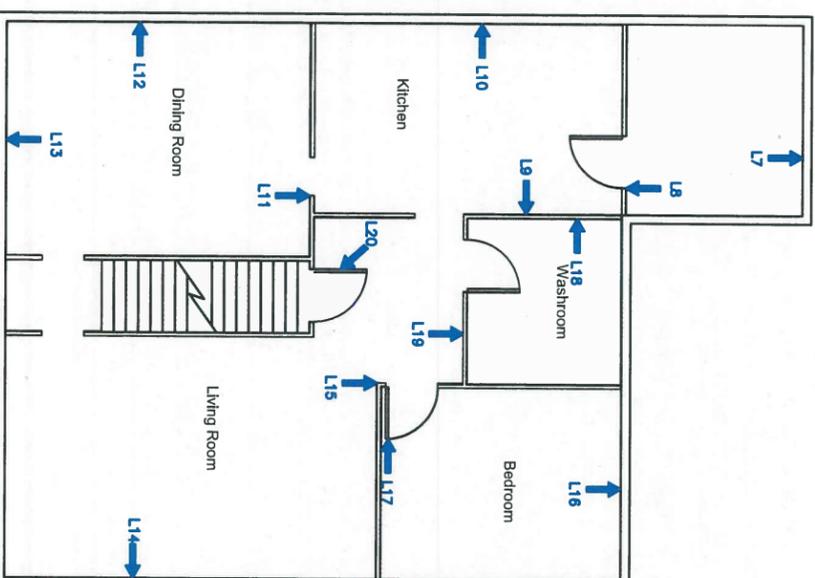

SECOND FLOOR

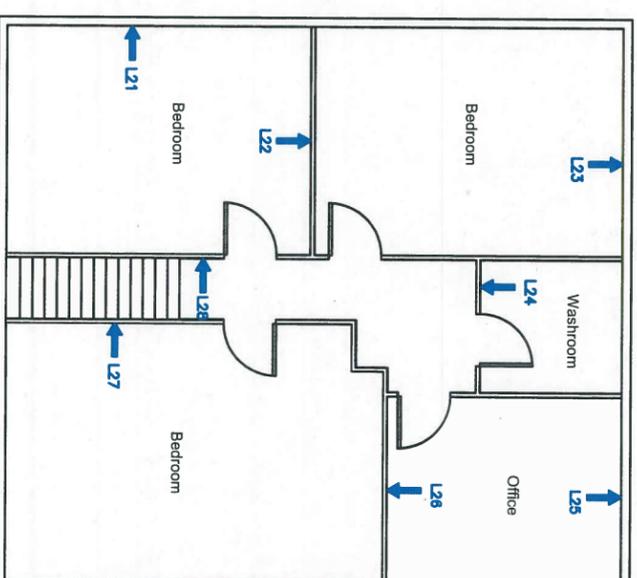

LEGEND

Lx → XRF Spot Testing Location

Notes: Locations of site features are approximate and may vary from that shown

Client:

SNC-Lavalin Profac Inc.
5070 Sideline 22
Claremont, Ontario

Project Location:

7558 Elgin Mills Road East
Markham, Ontario

Drawing Showing XRF
Spot Testing Locations

Reviewed By

FA



Drawn By

CS

Project No 11977-006


Date

Oct 2008

Scale

NTS 2.1



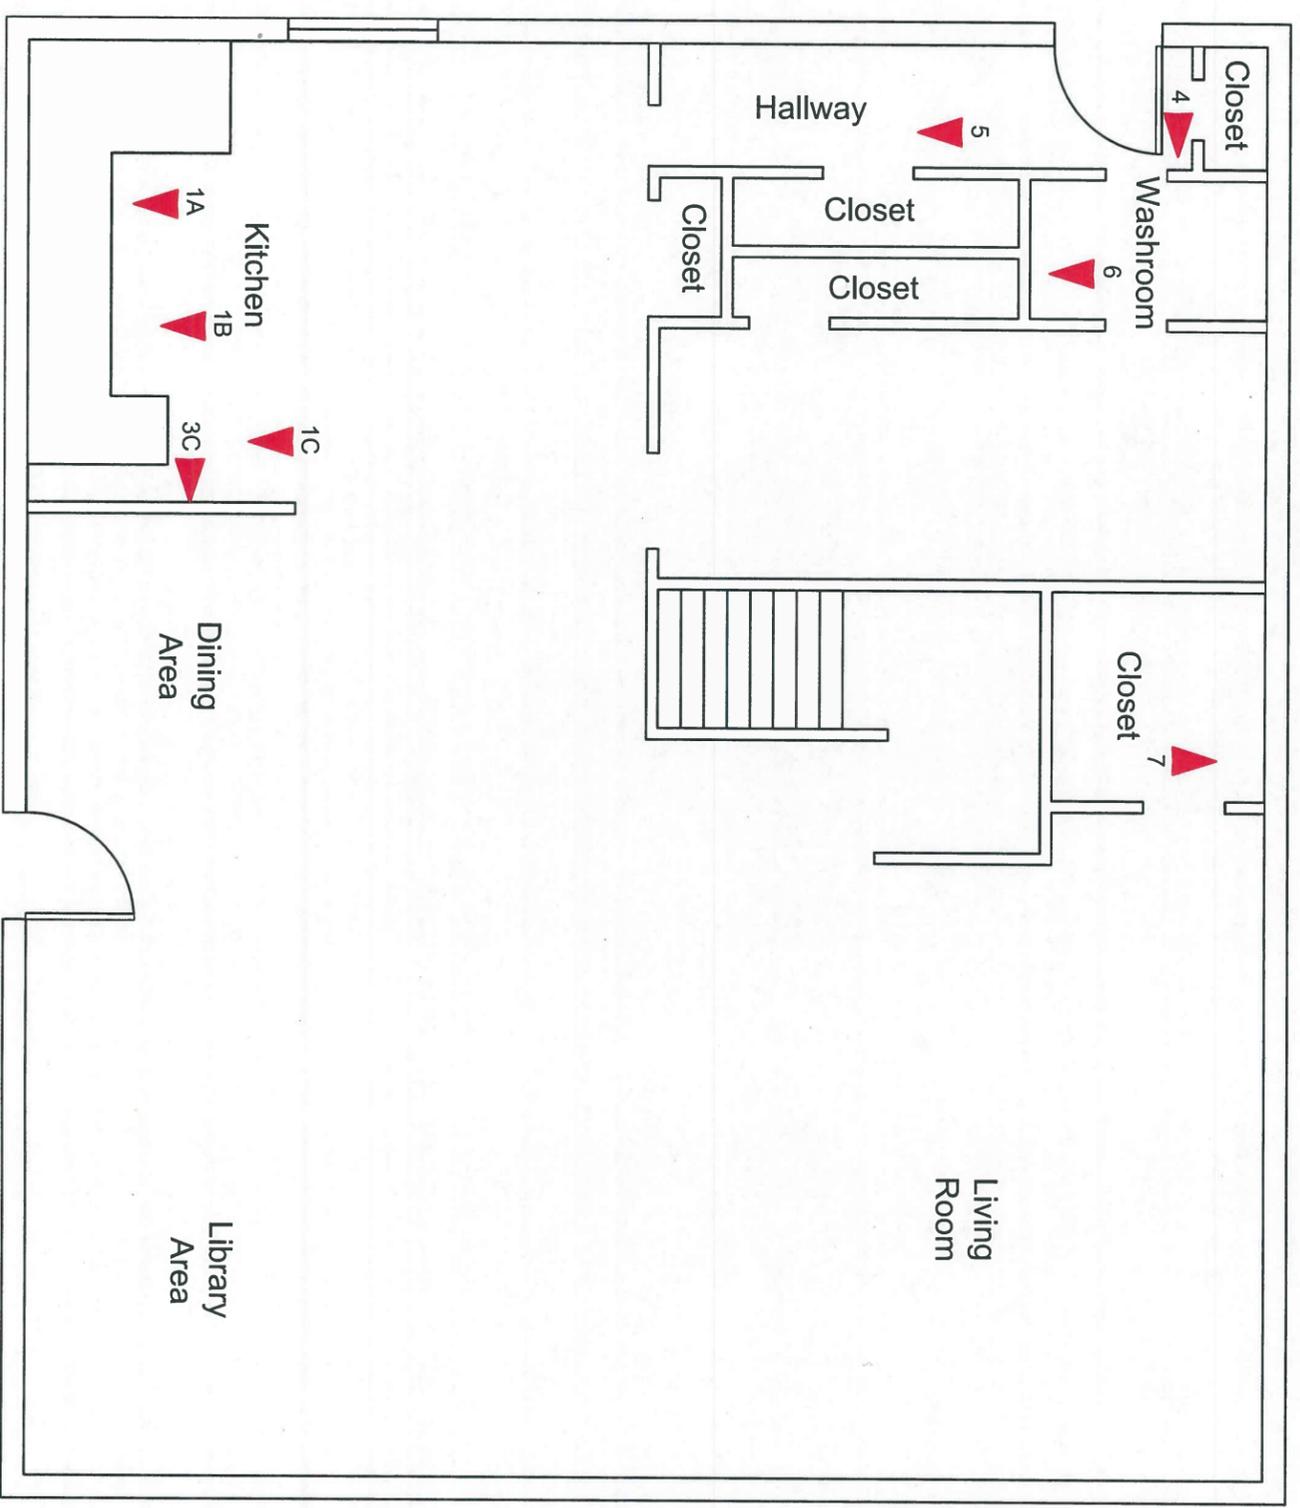

LEGEND

XX ▲ Bulk Sample Location

Notes: Locations of site features are approximate and may vary from that shown


Client:
SNC-Lavalin Profac
5070 Sideline 22
Claremont, ON

Project Location:
Main Floor
10888 Reesor Rd.
Pickering, ON

Drawing Showing Bulk Sample Locations

Reviewed By	FA	
Drawn By	CS	
Project N°	12287-010	
Date	Mar. 2009	DWG N°
Scale	NTS	1.1



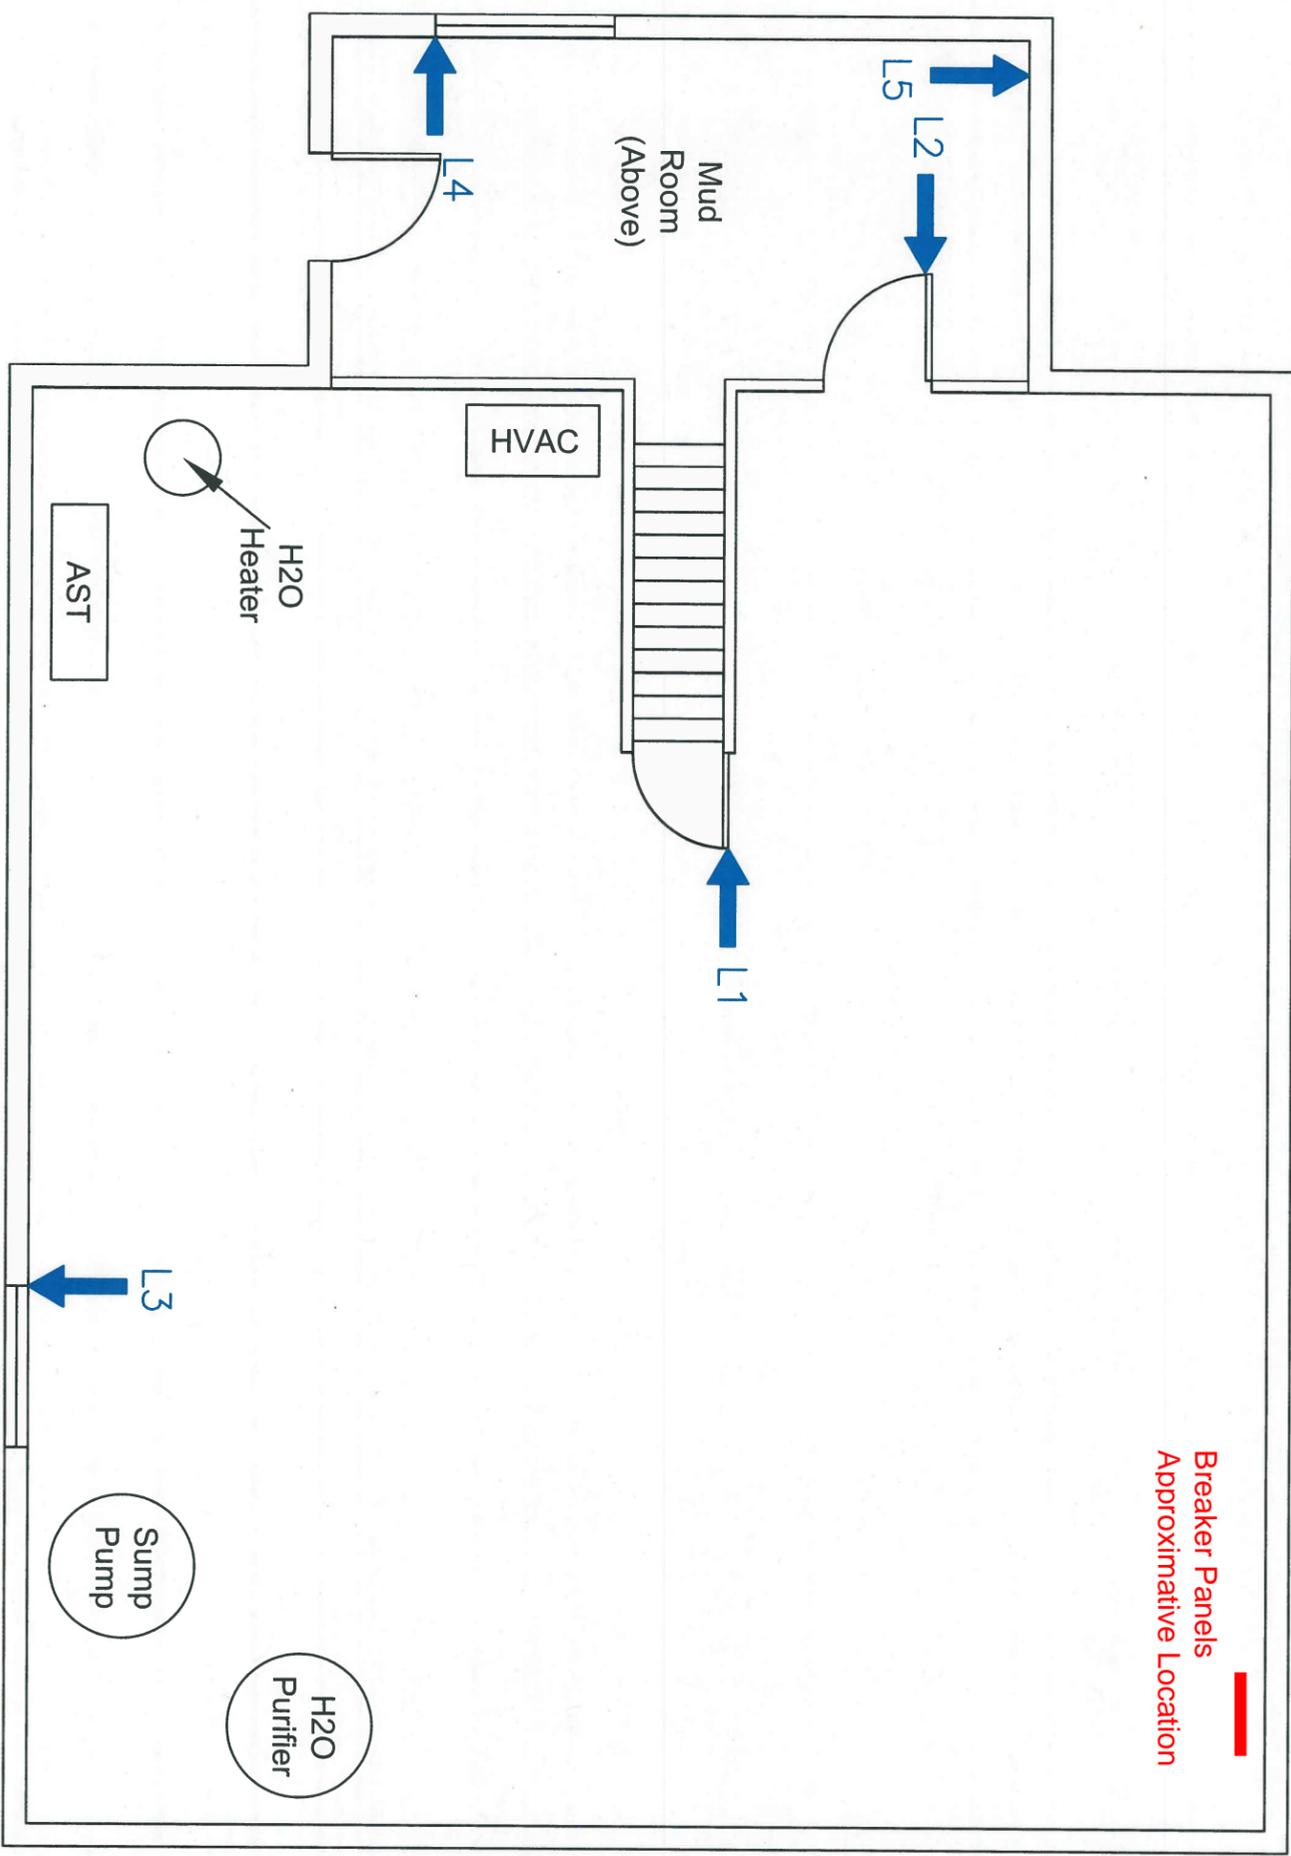

Breaker Panels
Approximate Location

LEGEND	
Lx	XRF Spot Testing Location

Notes: Locations of site features are approximate and may vary from that shown

Client:
SNC-Lavalin Profac
5070 Sideline 22
Claremont, ON

Project Location:
Basement
10888 Reesor Rd.
Pickering, ON

Drawing Showing XRF Spot Testing Locations	
Reviewed By	FA
Drawn By	CS
Project N°	12287-010
Date	Mar 2009
Scale	NTS
DWG N°	2.1

