

5		
4		
3		
2		
1	ADDENDUM- 02	2018/08/23
0	ISSUED FOR TENDER	2018/05/25

Revision	Description	Date
----------	-------------	------

Client client
**CORRECTIONAL SERVICES
CANADA**

Project Projet

**CHURCHILL UNIT
REDEVELOPMENT**

Designed by Conçu par

PM

Drawn by Dessiné par

MW, RH

Approved by Approuvé par

PWGSC Project Manager Administrateur de Projets TPSGC

EH

Drawing title Titre du dessin

**CHURCHILL UNIT
WALL SECTIONS**

Project no./No. du projet


R.082215.001

Drawing no./No. du dessin


A3.0

Revision no.


1

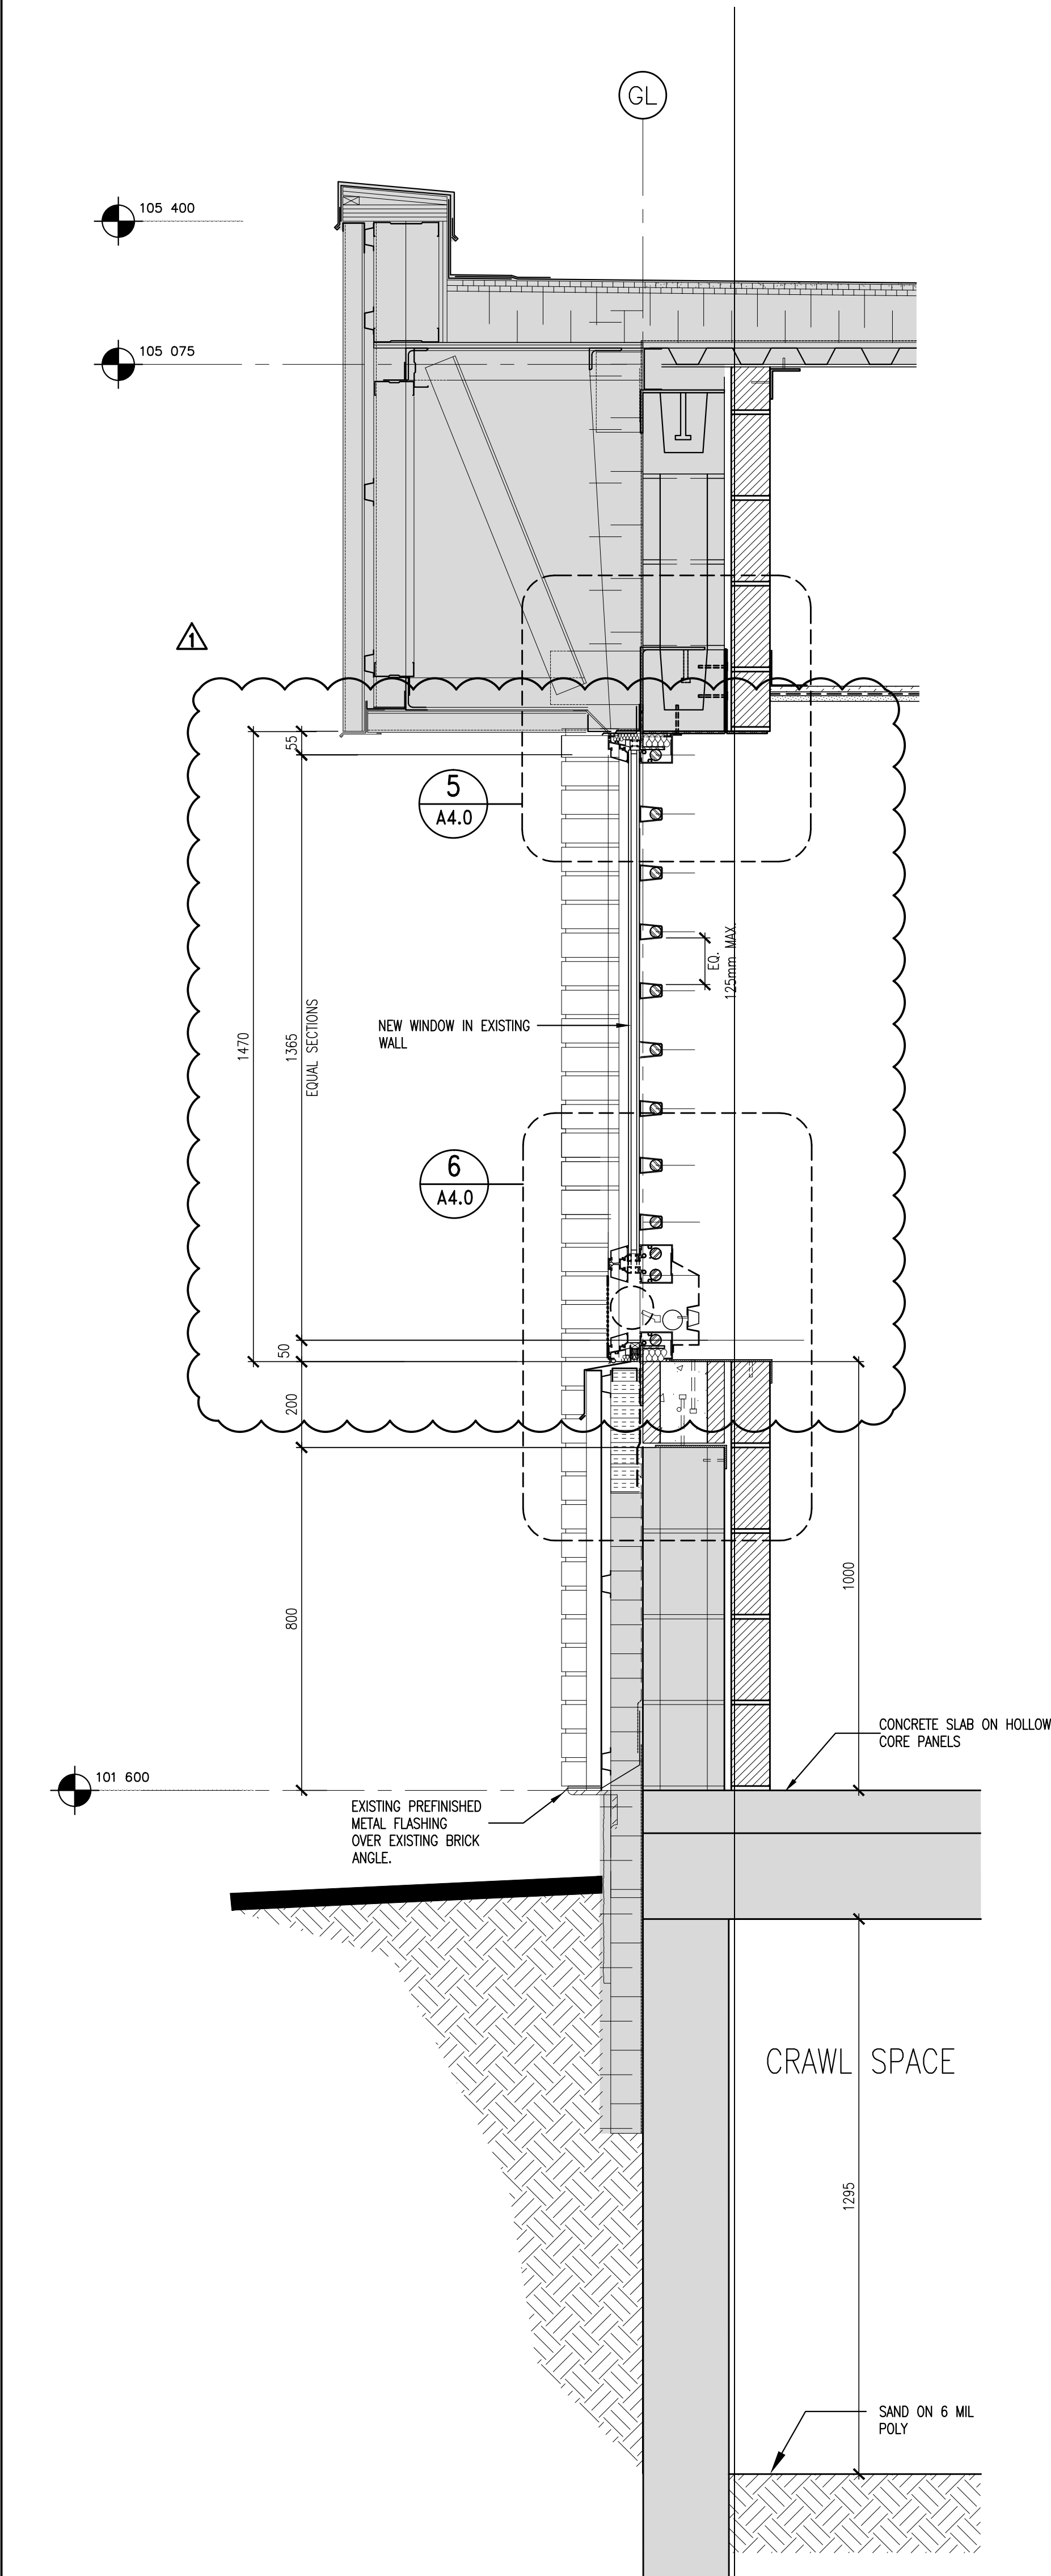

1 WALL SECTION AT NEW WINDOW
A3.0 1 : 10

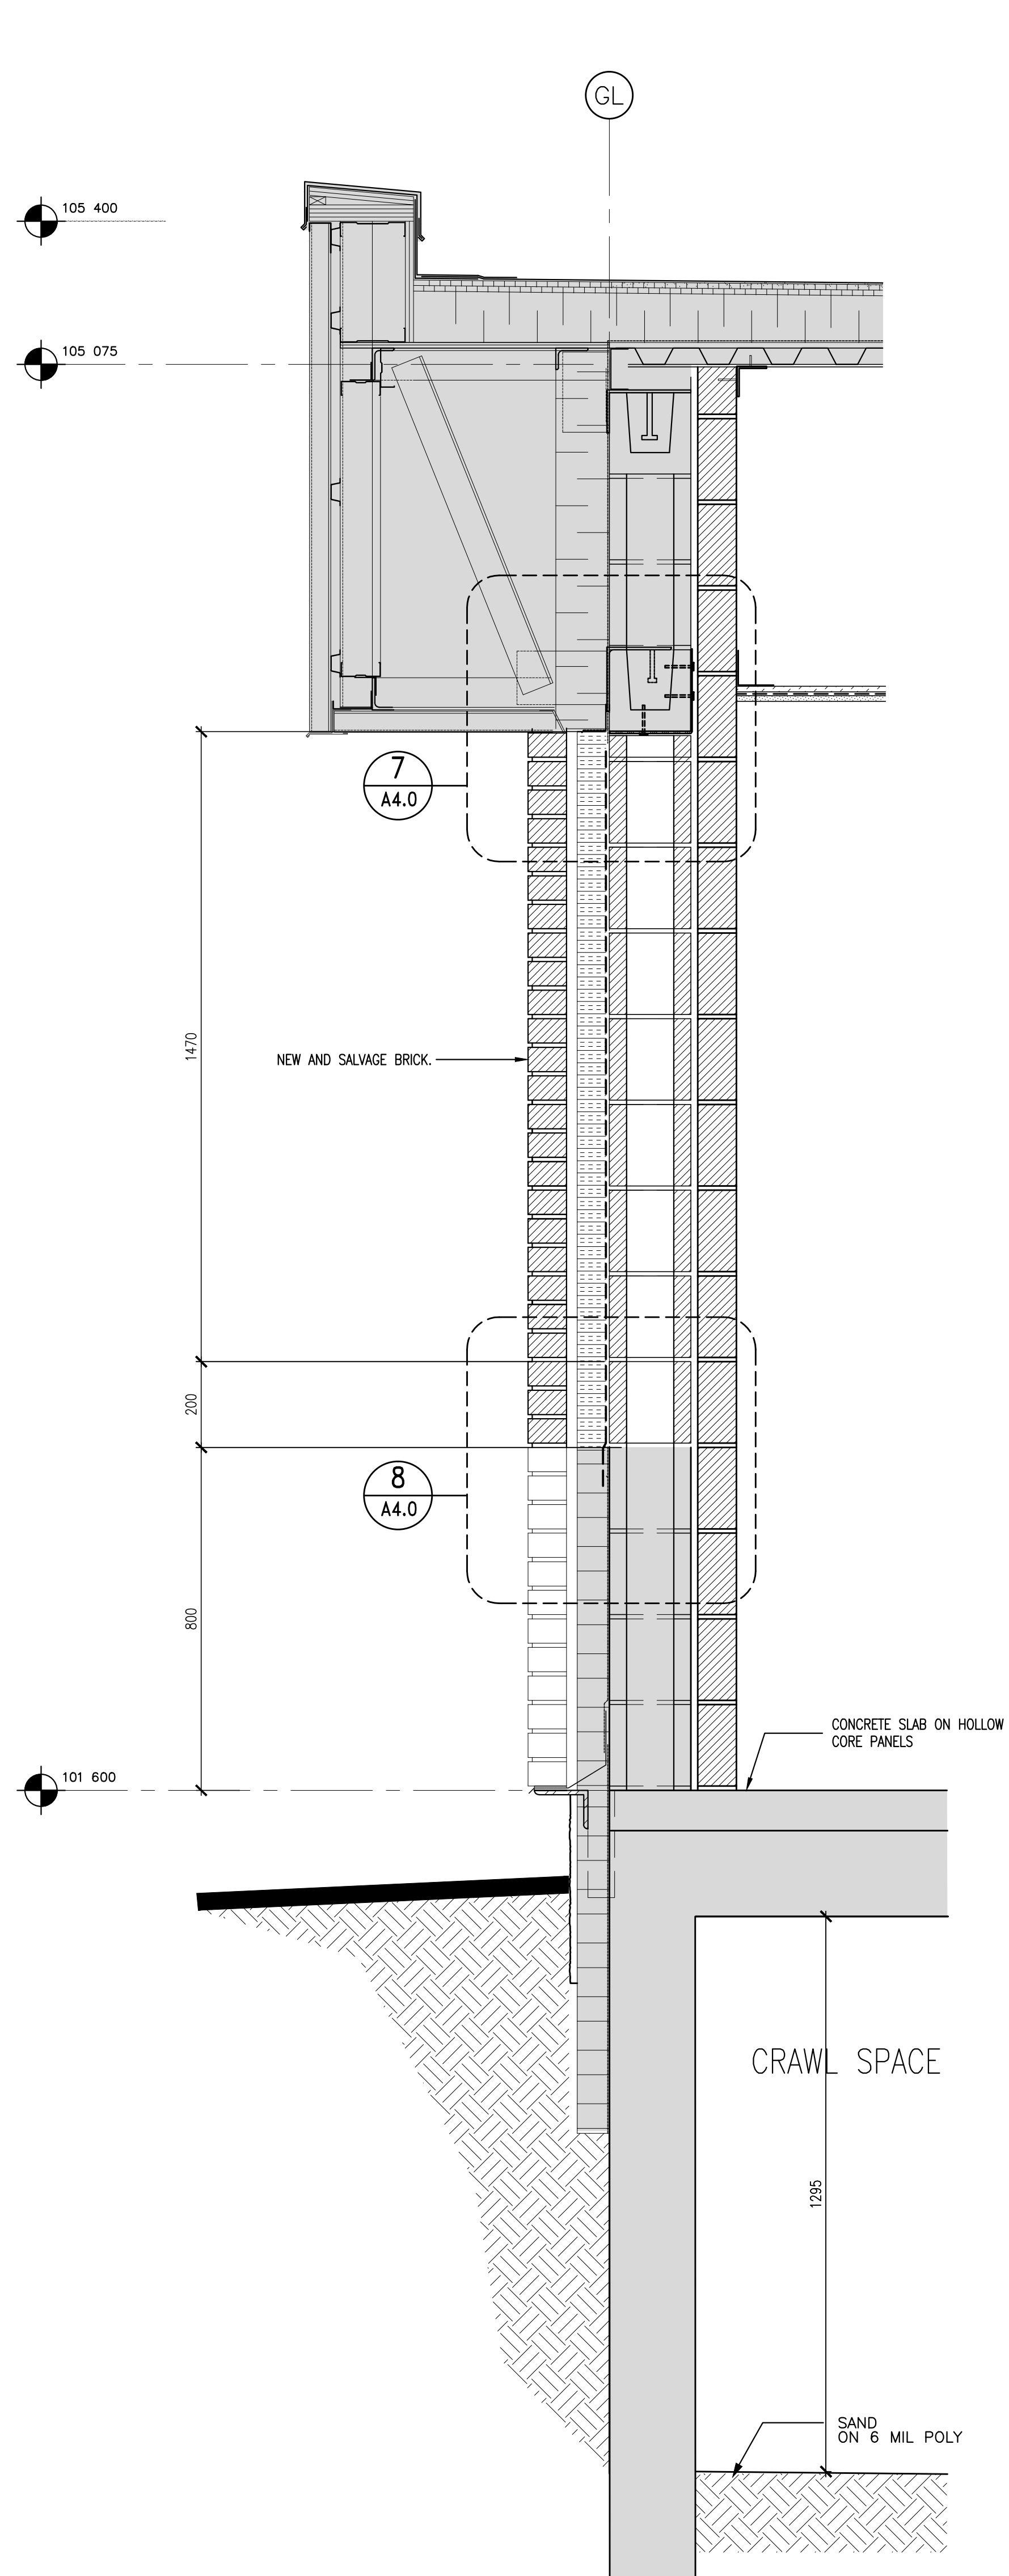

2 WALL SECTION AT INFILL WINDOW
A3.0 1 : 10

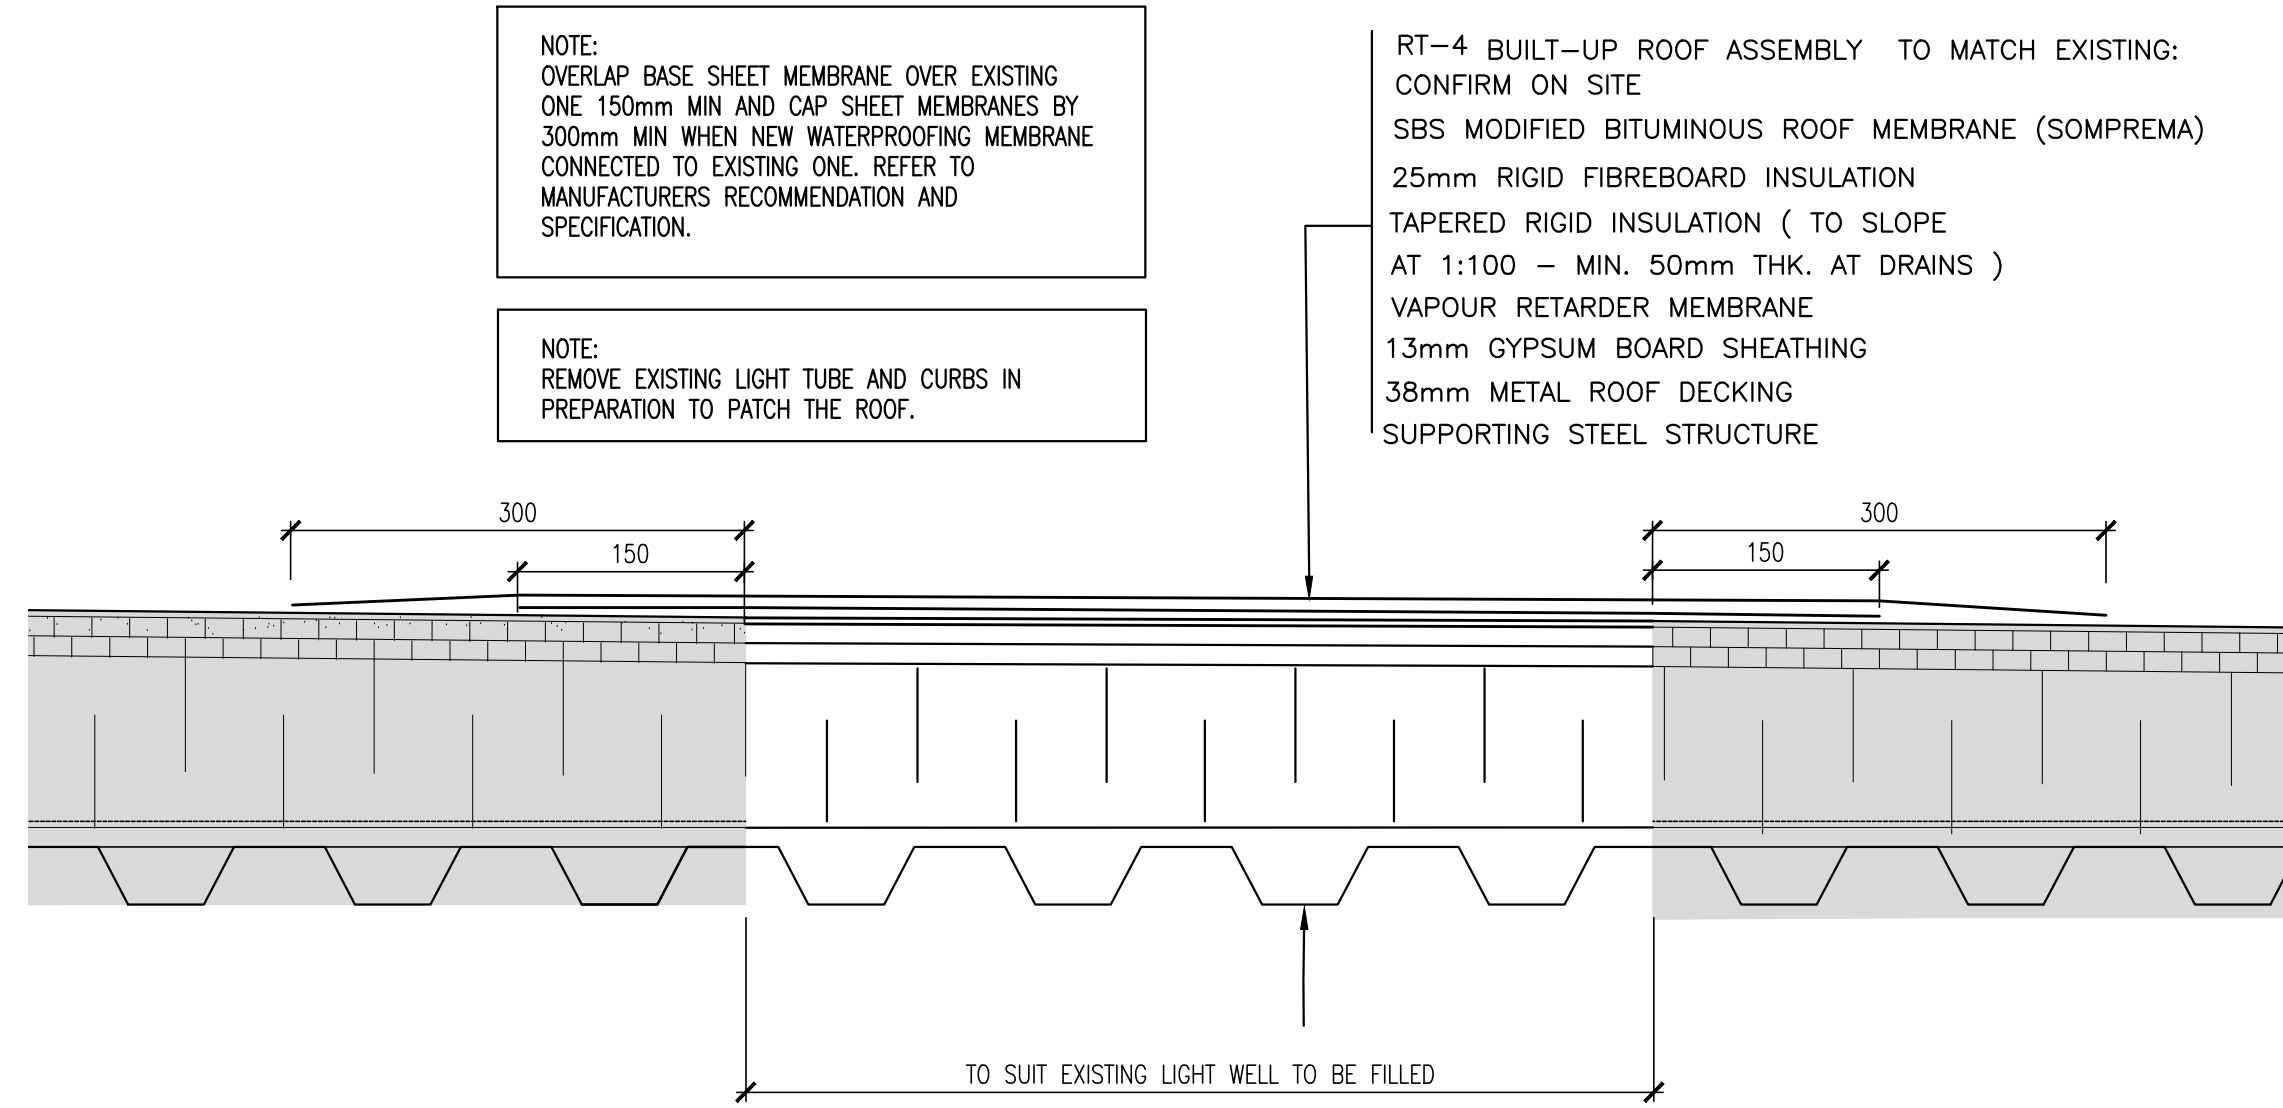

3 ROOF SECTION AT INFILL ROOF AT REMOVED LIGHT TUBES
A3.0 1 : 5