



ANNEX 1

PERIMETER SECURITY ENHANCEMENTS


2018-08-21

GENERAL NOTES:


- DO NOT SCALE DRAWINGS.
- DIMENSIONS SHOWN ARE APPROXIMATE AND CONTRACTOR TO PROVIDE SITE MEASUREMENTS AND VERIFY ALL EXISTING GRADE AND SITE CONDITIONS PRIOR TO WORK.
- ALL DETAILS ARE SCHEMATIC ONLY, REFER TO MANUFACTURER AND OR ENGINEER SPECIFICATIONS.

LIST OF DRAWINGS:


DRAWING 1	SITE PLAN OPTION 1
DRAWING 2	SECTION
DRAWING 3	PLAN AND ELEVATION DETAILS
DRAWING 4	PLAN AND ELEVATION DETAILS
DRAWING 5	PHOTOS

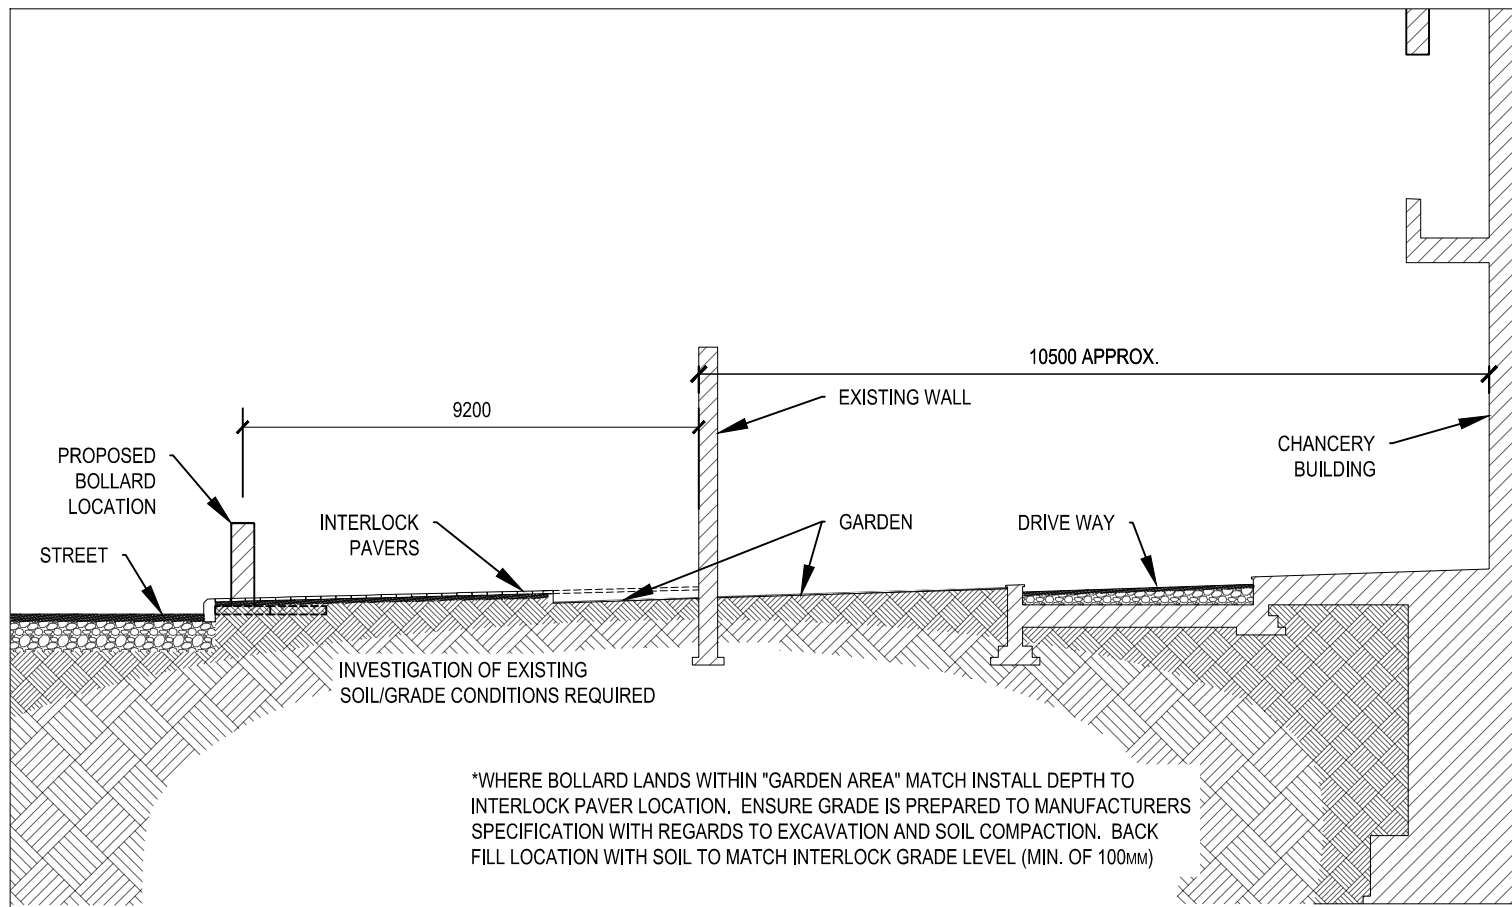


2.0 | SECTION A - A
SCALE 1:100

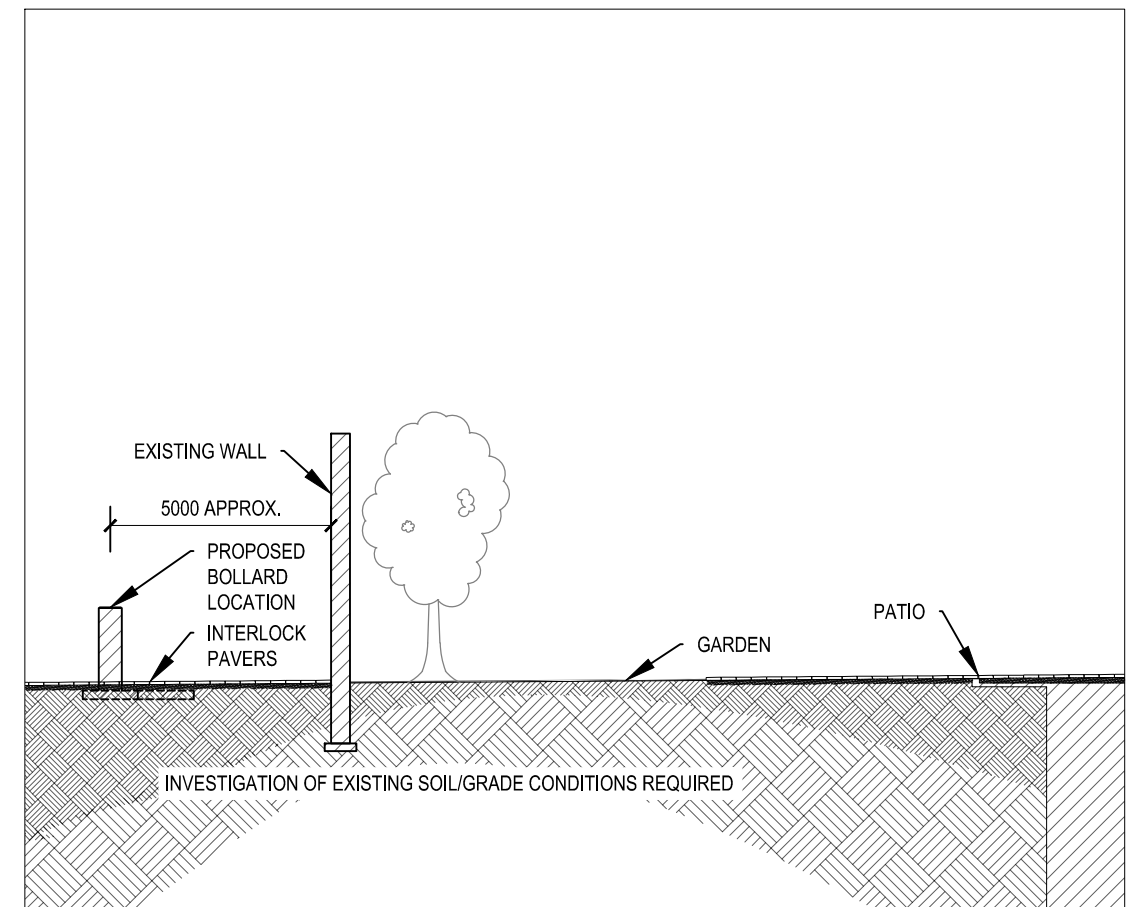

2.1 | SECTION B - B
SCALE 1:100

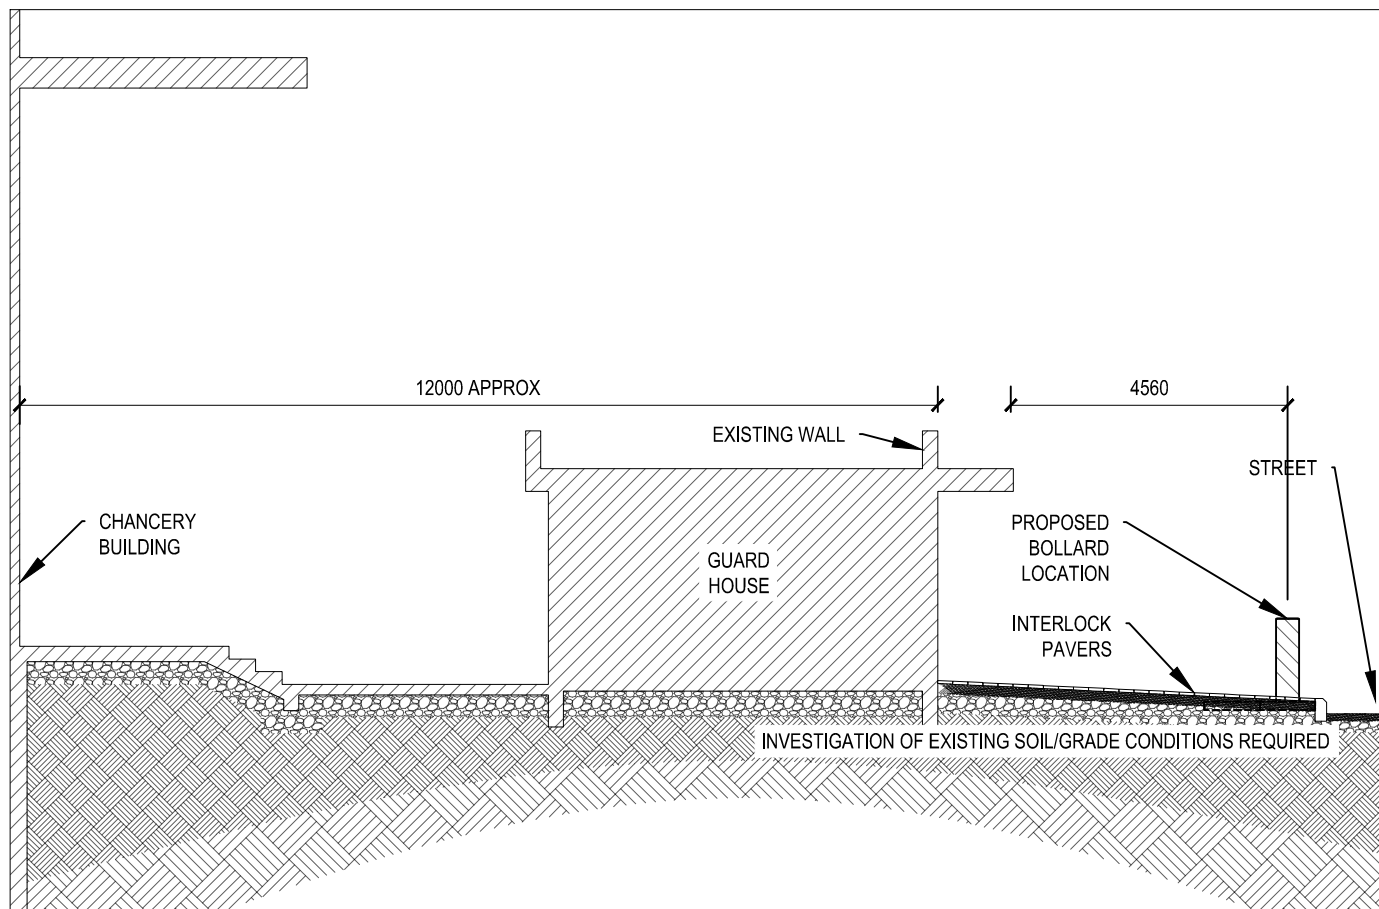


2.2 | SECTION C - C
SCALE 1:100

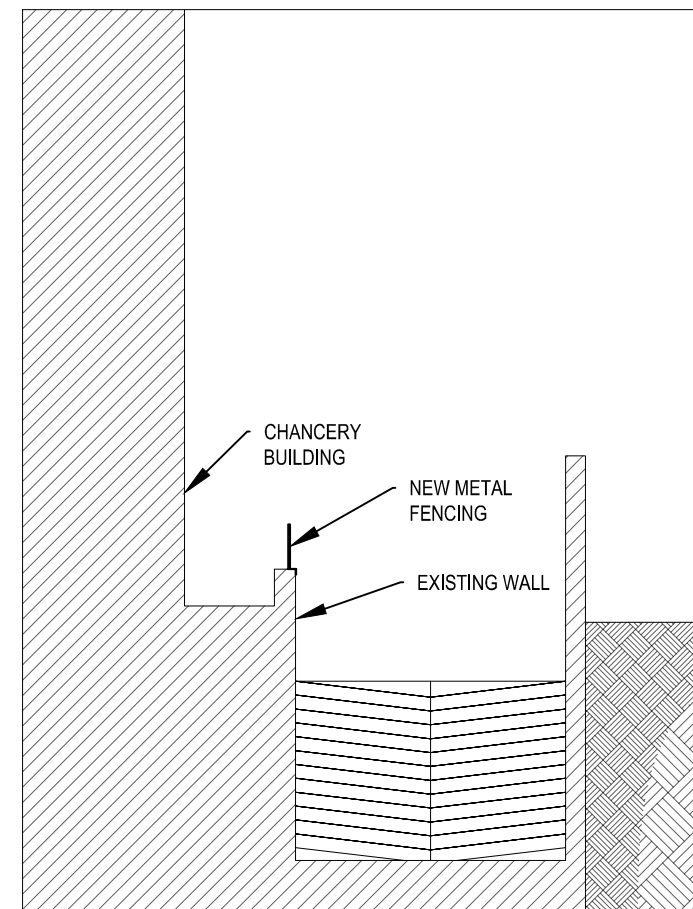


2.3 | SECTION D - D
SCALE 1:100


ISO A3 297 x 420

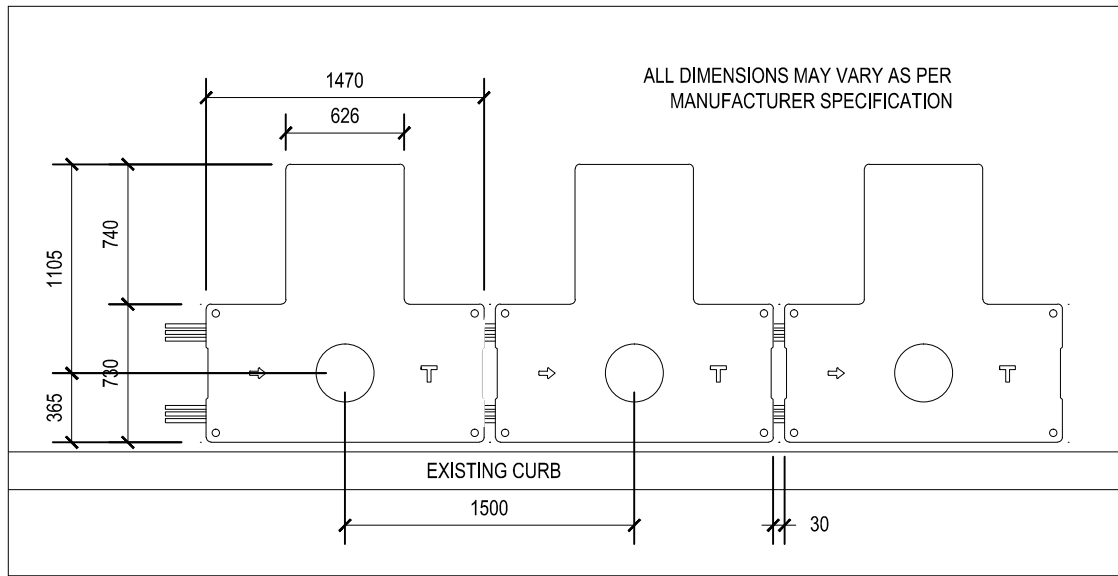


3.0 | PLAN VIEW - TYPICAL BOLLARD SETUP
SCALE 1:40

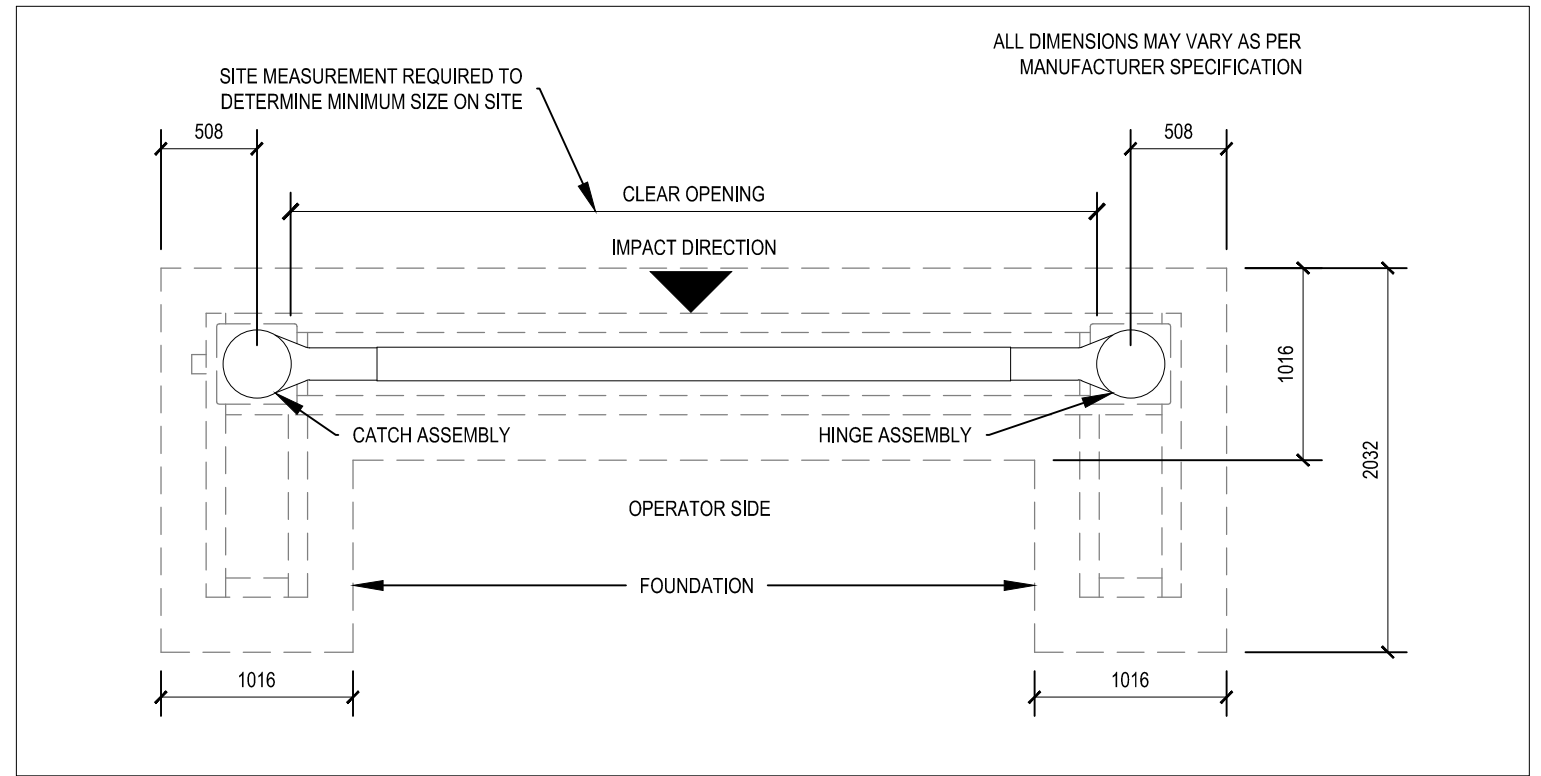


3.2 | PLAN VIEW - TYPICAL BARRIER
SCALE 1:40

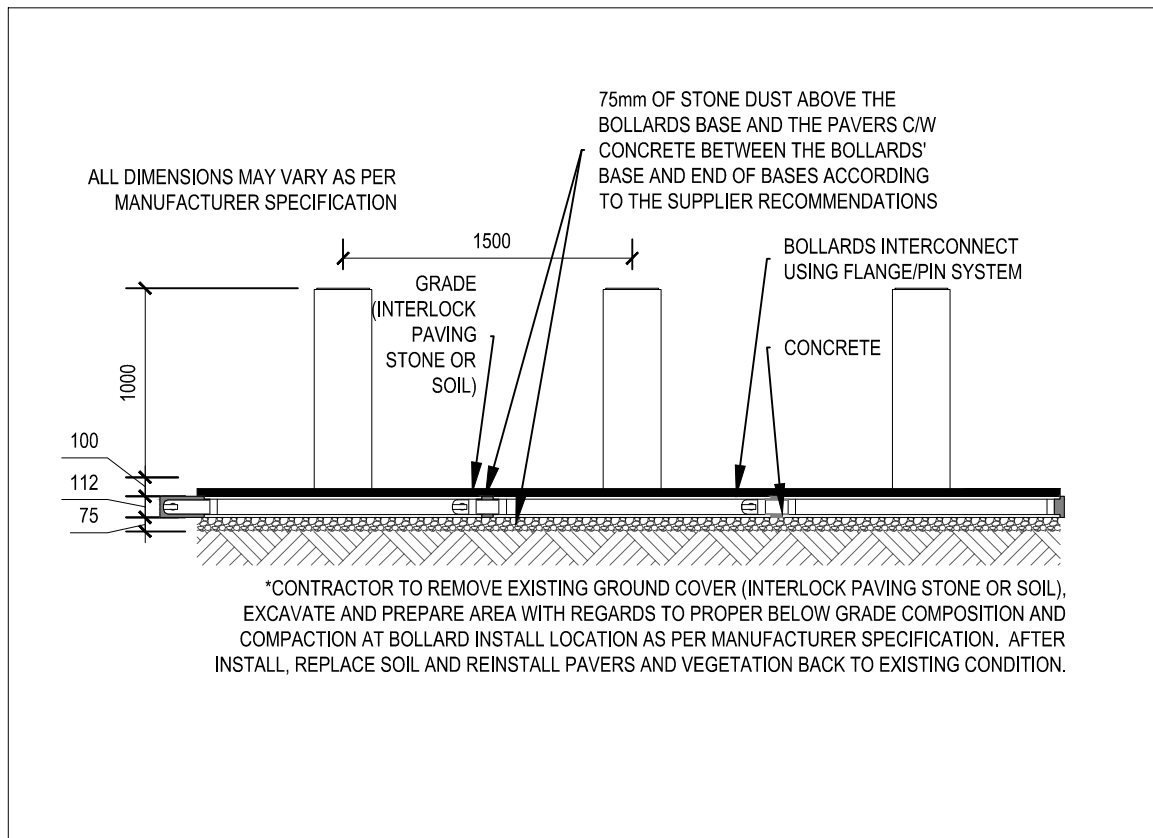


3.1 | ELEVATION VIEW - TYPICAL BOLLARD SETUP
SCALE 1:40

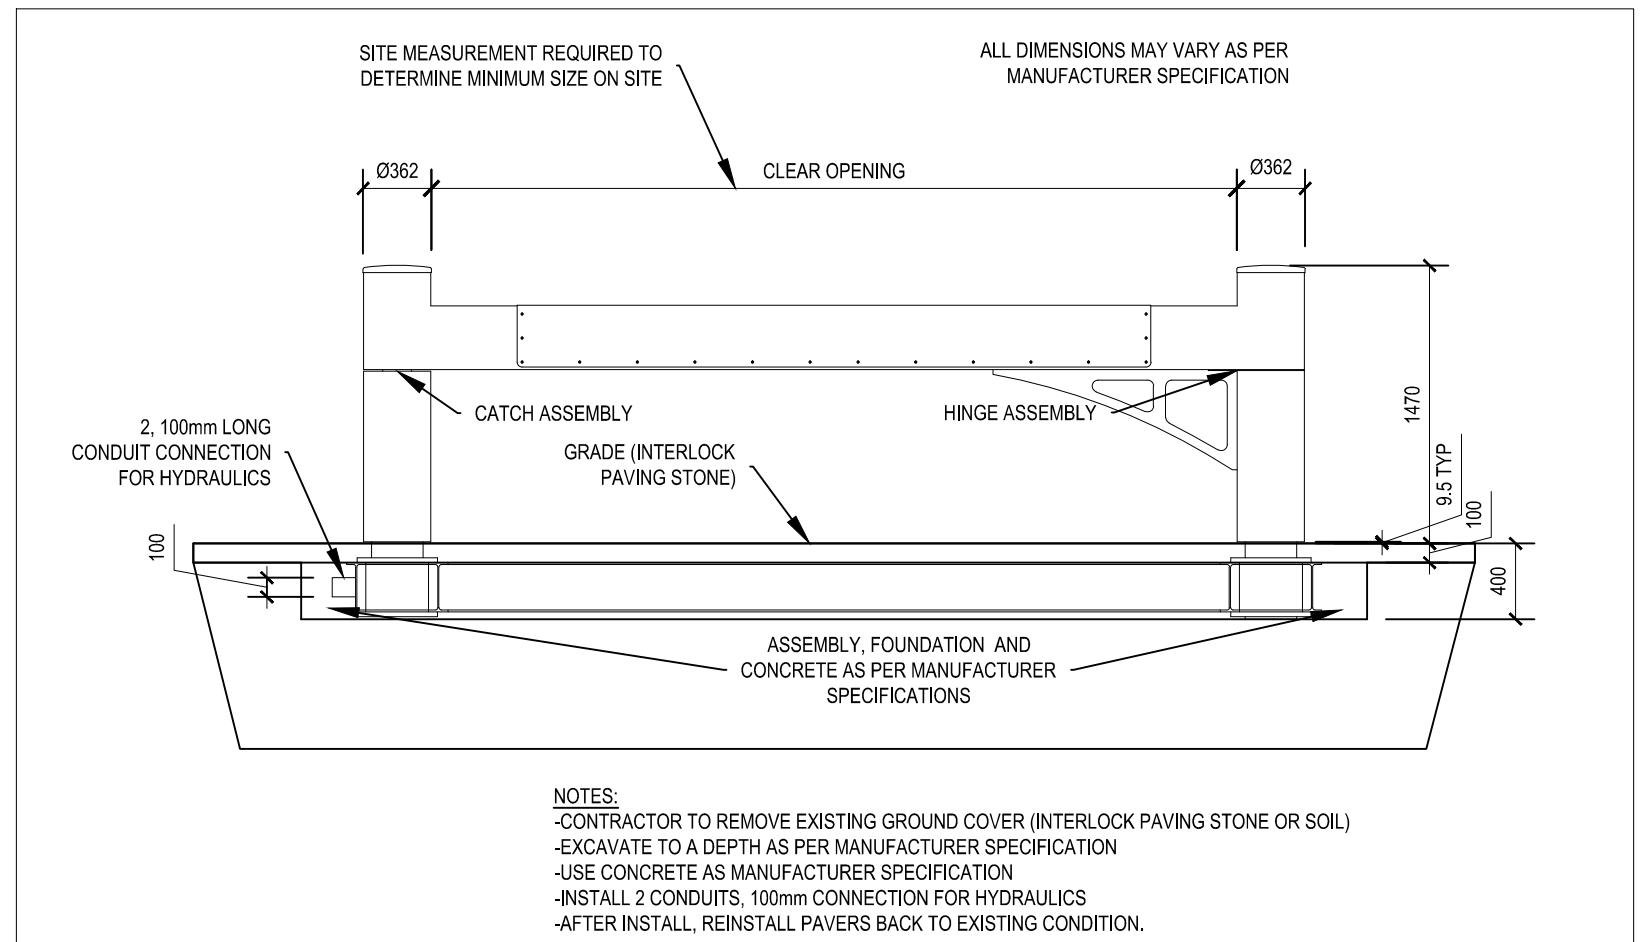


3.3 | ELEVATION VIEW - TYPICAL BARRIER
SCALE 1:40

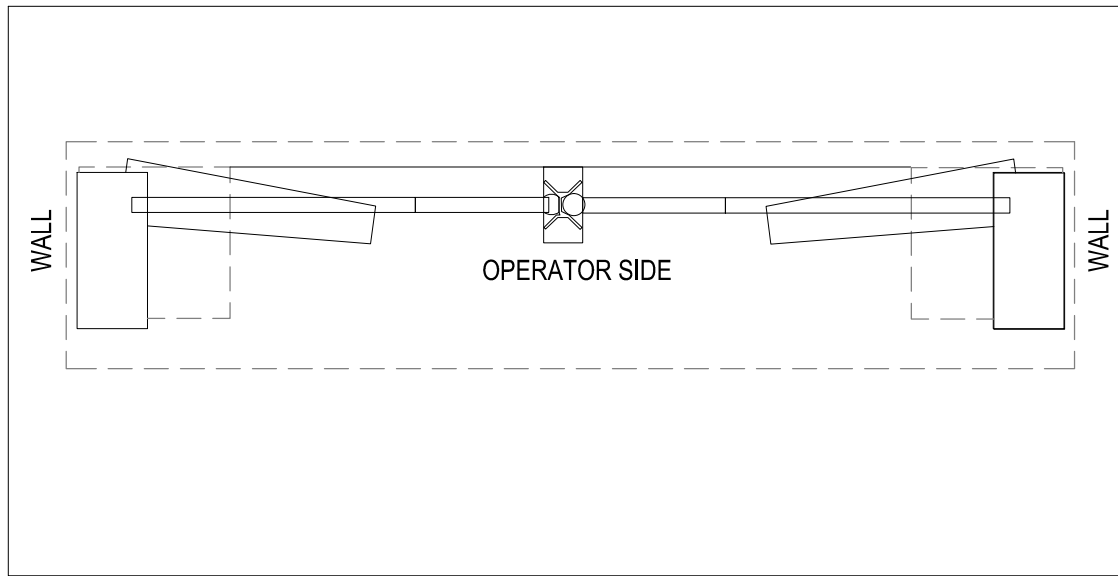


4.0 | PLAN - MOTORIZED PEDESTRIAN GATE
SCALE 1:30

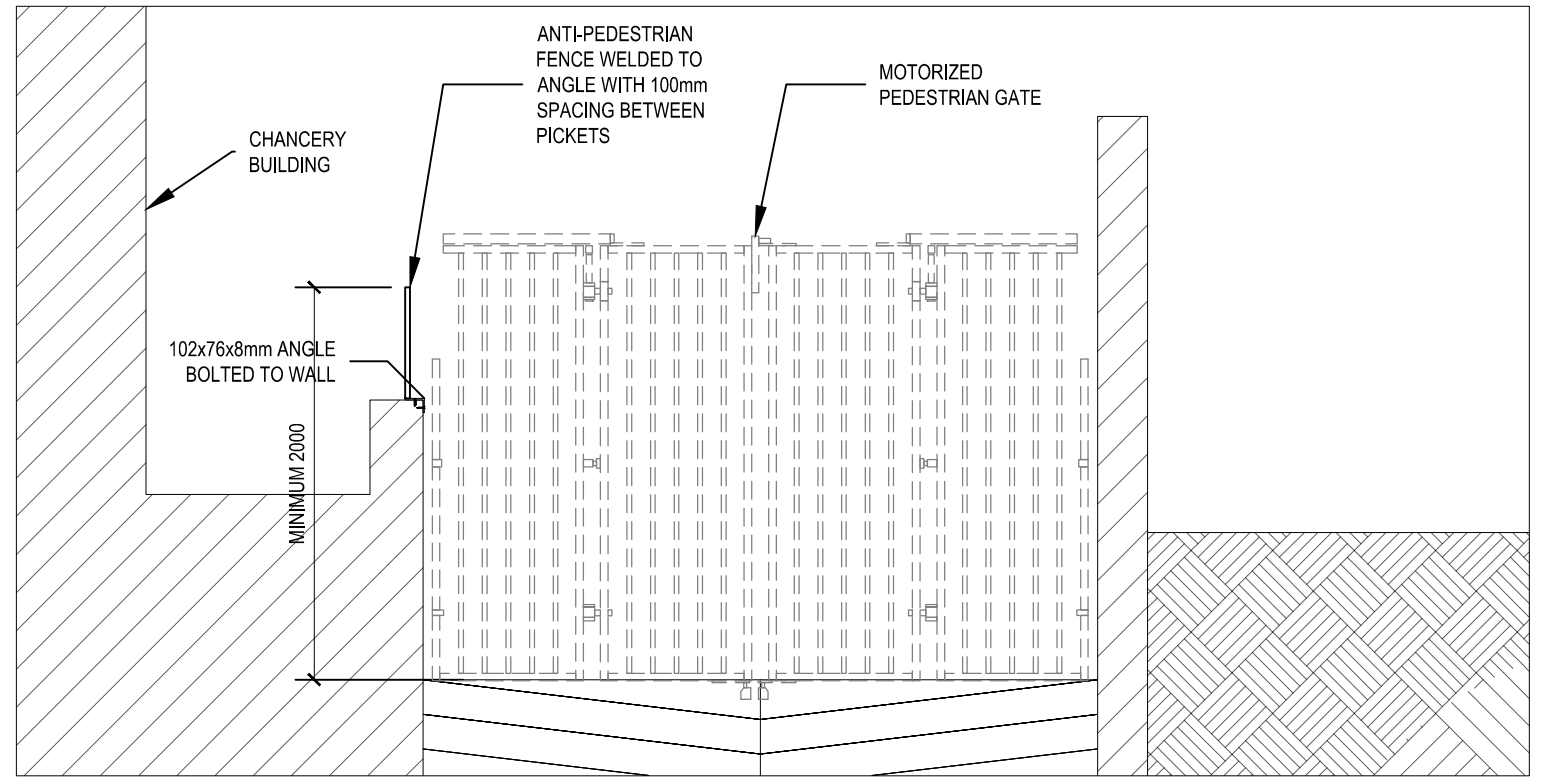

4.2 | SECTION - METAL FENCE AND BARRIER
SCALE 1:40

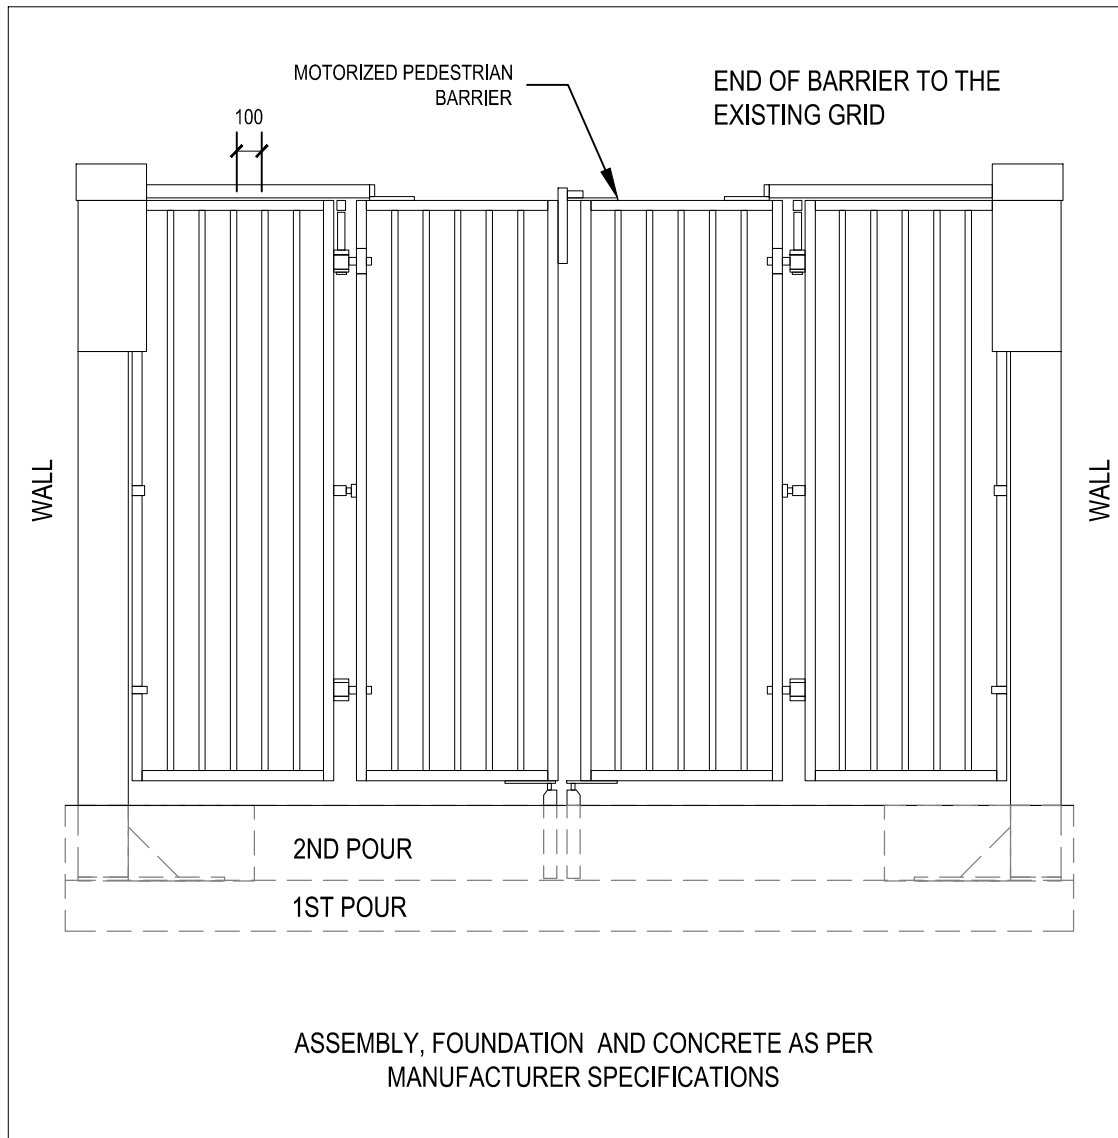

4.1 | ELEVATION - MOTORIZED PEDESTRIAN GATE
SCALE 1:30

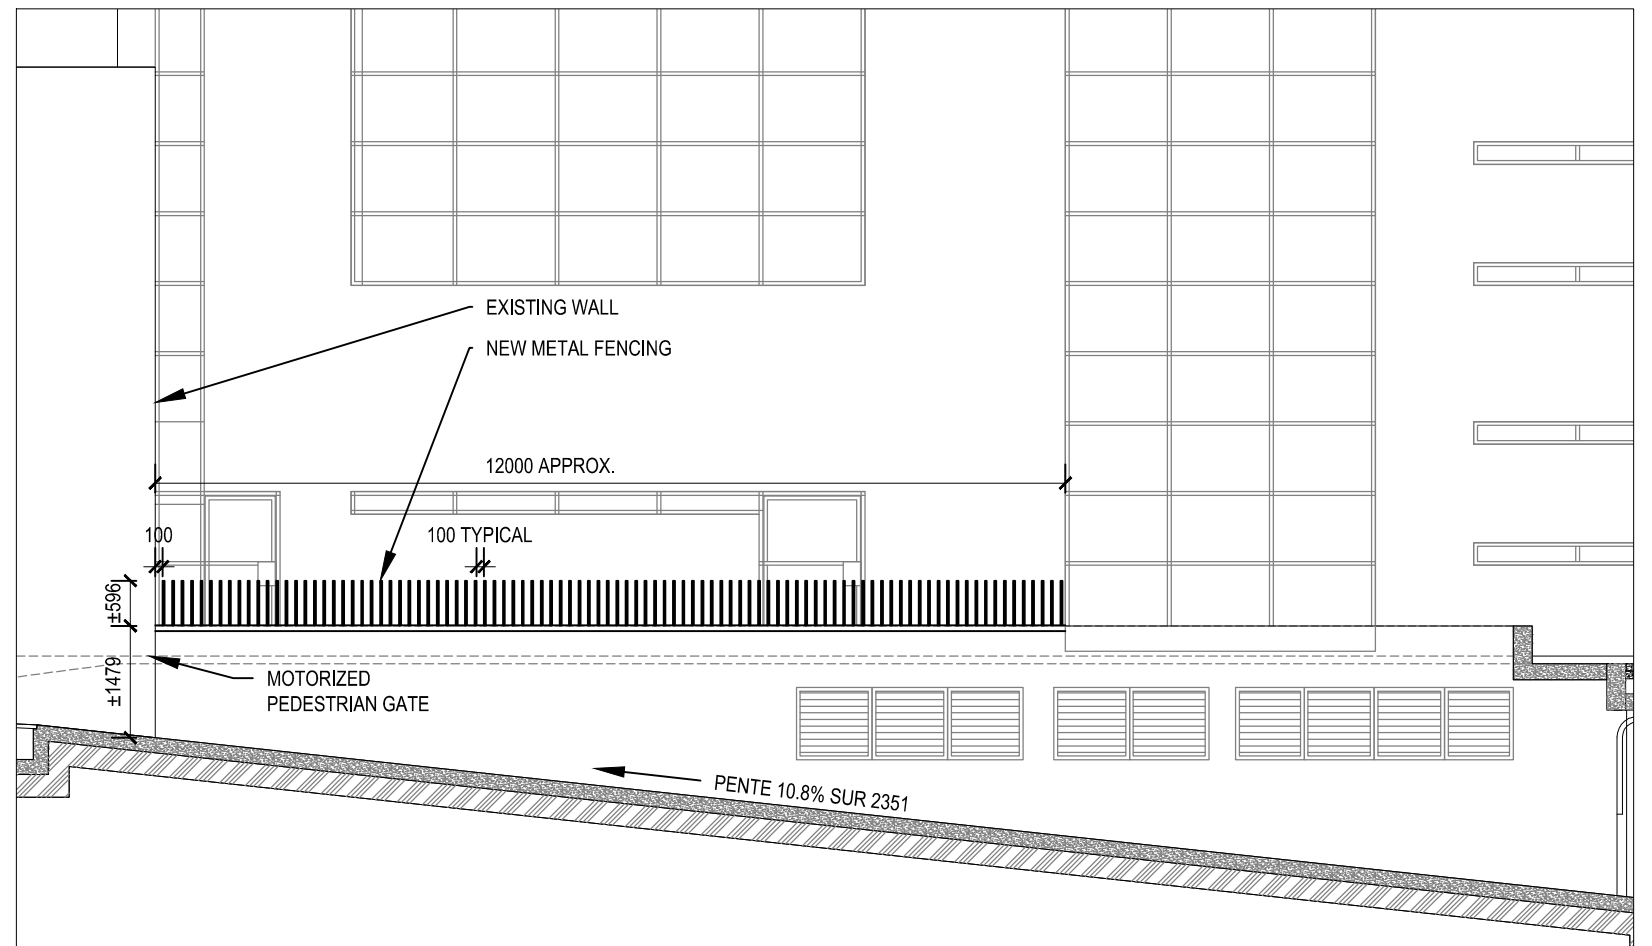

4.3 | ELEVATION - METAL FENCE
SCALE 1:100

ISO A3 297 x 420



5.0 | PHOTO 1




5.1 | PHOTO 2




5.2 | PHOTO 3



5.3 | PHOTO 4

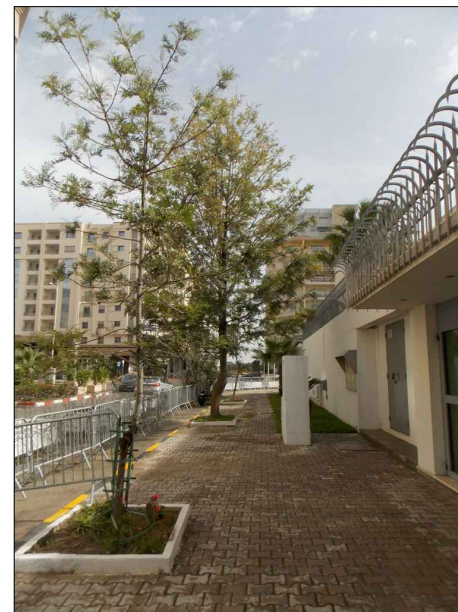

5.4 | PHOTO 5

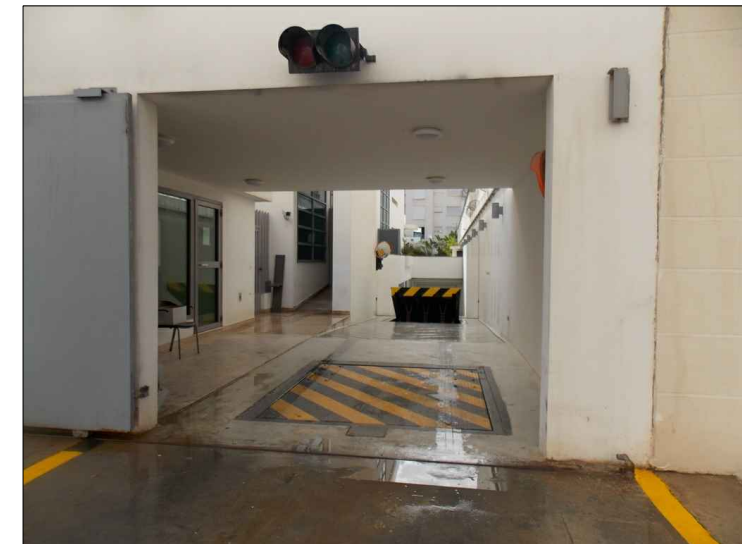

5.5 | PHOTO 6