



2 SECTION DETAIL - NEW SLEEPER
SCALE: 1:50

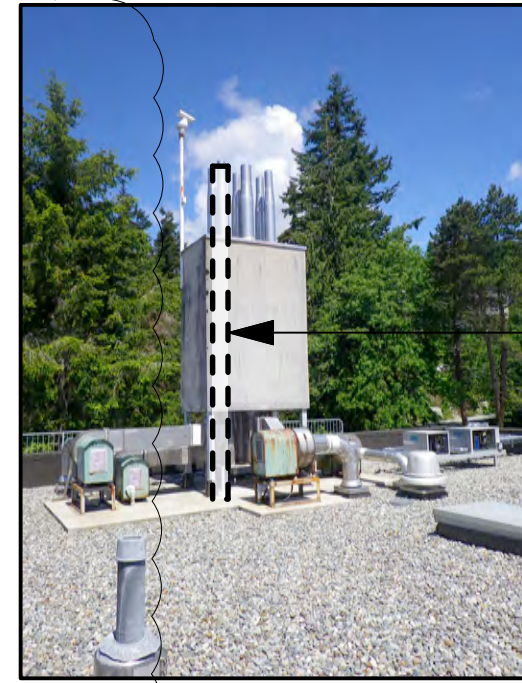


NEW EXHAUST SECURED TO EXTERIOR OF (E) TOWER. PROVIDE SHOP DRAWINGS FOR ATTACHMENT TO CHIMNEY - DRAWINGS SEALED BY ENGINEER, REGISTERED PROVINCE OF BRITISH COLUMBIA.



(N) METAL FLASHING CAP INTEGRATED TO (N) DUCT TO FIT OVER (E) CURB. PATCH MEMBRANE WHERE DAMAGED BY REMOVAL.

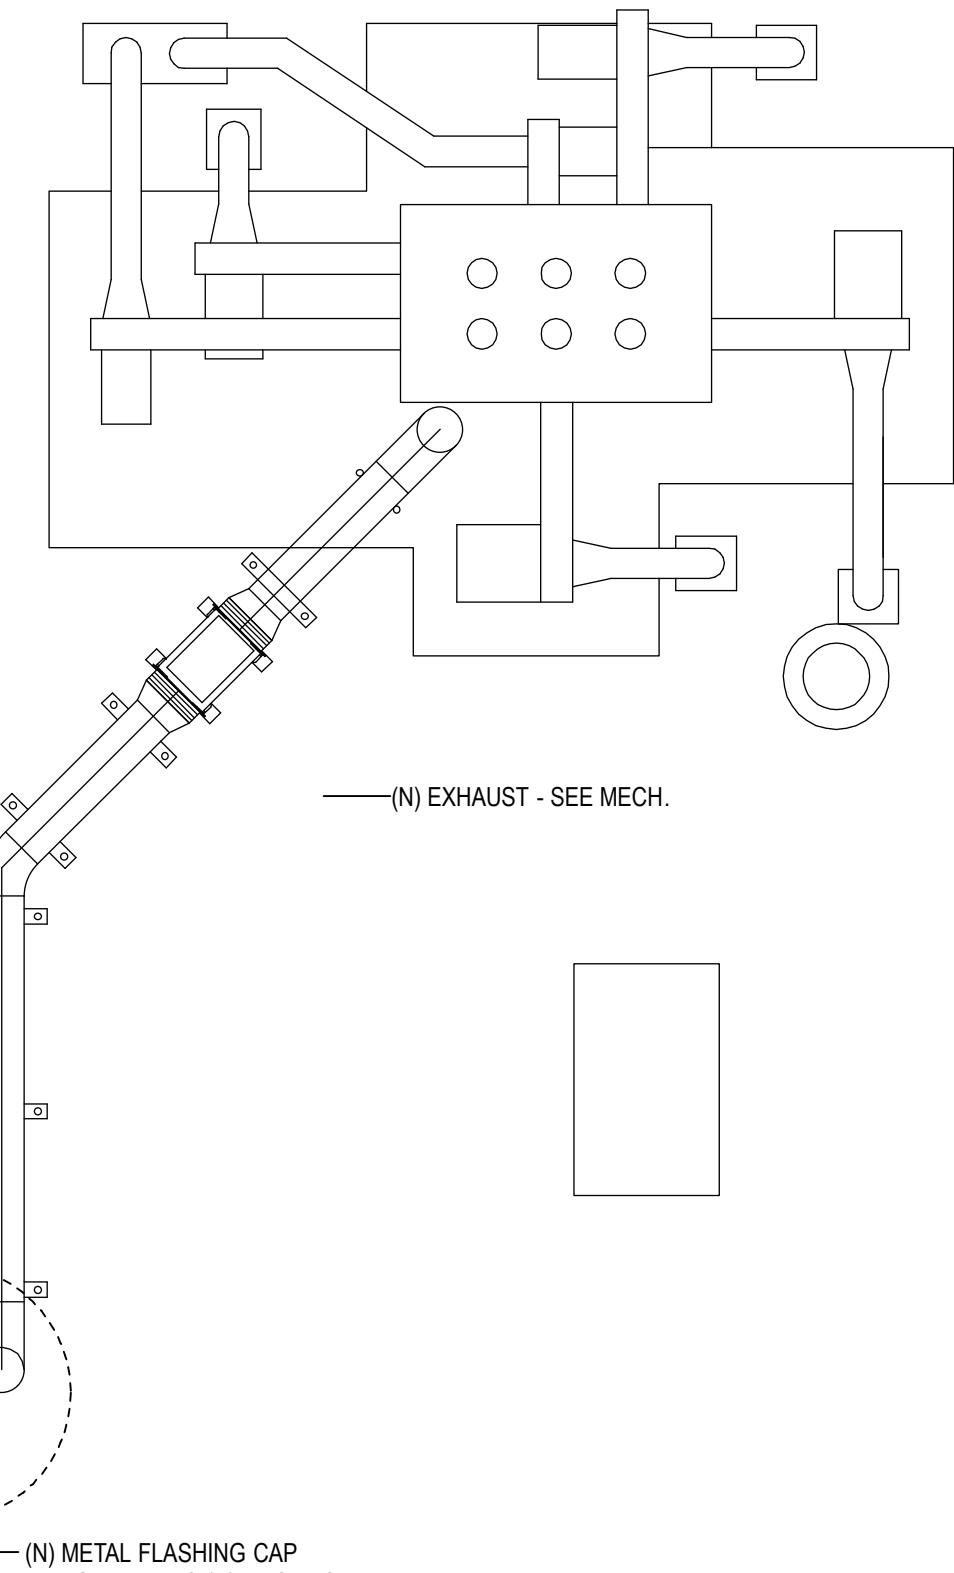

1 ROOF PLAN
SCALE: 1:50

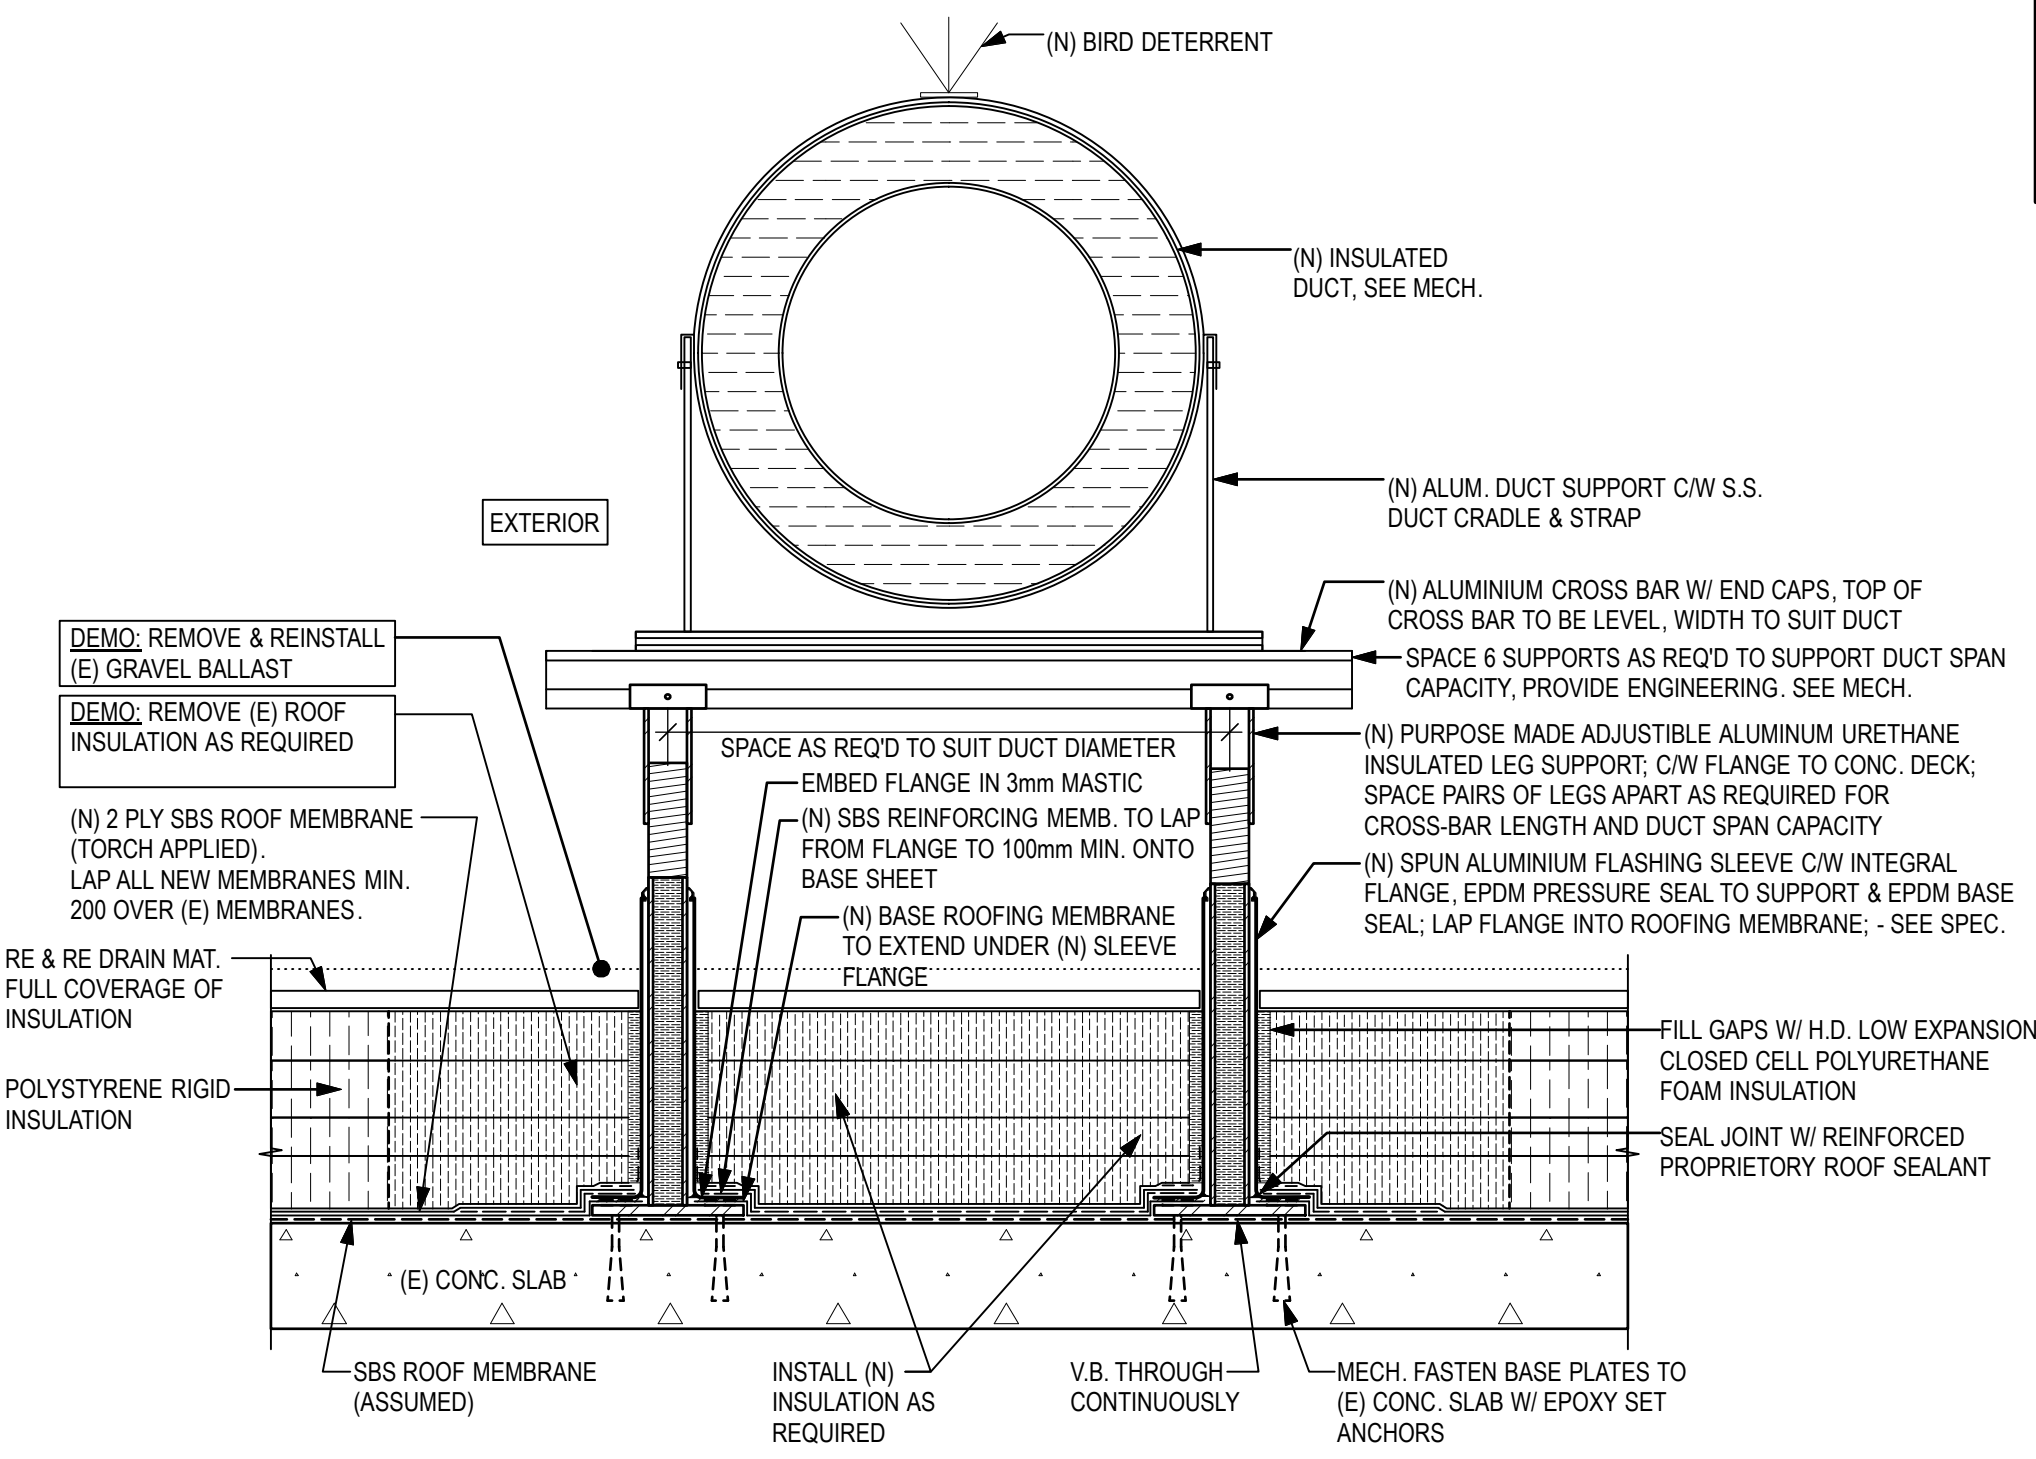

3 SECTION DETAIL - NEW DUCT SUPPORT
SCALE: 1:50

3	ISSUED FOR TENDER	2018-09-18
2	TENDER	2018-08-16
1	REVIEW	2018-07-24
Revision/Revision	Description/Description	Date/Date

FISHERIES AND OCEANS,
REAL PROPERTY,
SAFETY AND SECURITY
VANCOUVER, BC
200-401 BURRARD ST.

Project title/Titre du projet
**CENTER FOR
AQUACULTURE &
ENVIRONMENTAL
RESEARCH**
NEW & RENOVATED LABS
4160 Marine Dr, West Vancouver

Consultant Signature Box Only
Designed by/Concept par
RH
Drawn by/Dessine par
CM
PWGSC Project Manager/Administrateur de Projets TPSGC
--
PWGSC Regional Manager, Architectural and Engineering Services/
Gestionnaire régional, Services d'architectural et de génie, TPSGC
PREETIPAL PAUL
Drawing title/Titre du dessin

**LABS 129A, 129C, 131
ROOF PLAN**

Project No./No. du projet	Sheet/ Feuille	Revision no./ La Révision no.
-	A2.03	1

