

GENERAL NOTES

- SEE MECH. FOR LOCATIONS OF COMPRESSED AIR OUTLETS. ALL OUTLETS TO BE SURFACE MOUNT ON WALL ABOVE LAB BENCHES. MIN. 1020mm ABOVE FLOOR
- DRAIN AND CLEAN SUMP PIT WHEN ALL CUTTING AND DUST PRODUCING WORK IS COMPLETE.

Revision/Revision	Description/Description	Date/Date
4	ADDENDUM 1	2018-10-12
3	ISSUED FOR TENDER	2018-09-18
2	TENDER	2018-08-16
1	REVIEW	2018-07-24


FISHERIES AND OCEANS, REAL PROPERTY, SAFETY AND SECURITY
VANCOUVER, BC
200-401 BURRARD ST.

Project title/Titre du projet
CENTER FOR AQUACULTURE & ENVIRONMENTAL RESEARCH
NEW & RENOVATED LABS
4160 Marine Dr. West Vancouver


Consultant Signature Box Only
Designed by/Concept par
RH
Drawn by/Dessiné par
CM
PWGSC Project Manager/Administrateur de Projets TPSGC
--
PWGSC Regional Manager, Architectural and Engineering Services / Gestionnaire régionale, Services d'architecture et de gén. TPSGC
PREETIPAL PAUL
Drawing title/Titre du dessin

LABS 129A, 129C, 131 DEMO PLAN, NEW PLAN

Project No./No. du projet	Sheet/ Feuille	Revision no./ La Révision no.
-	A2.02	1


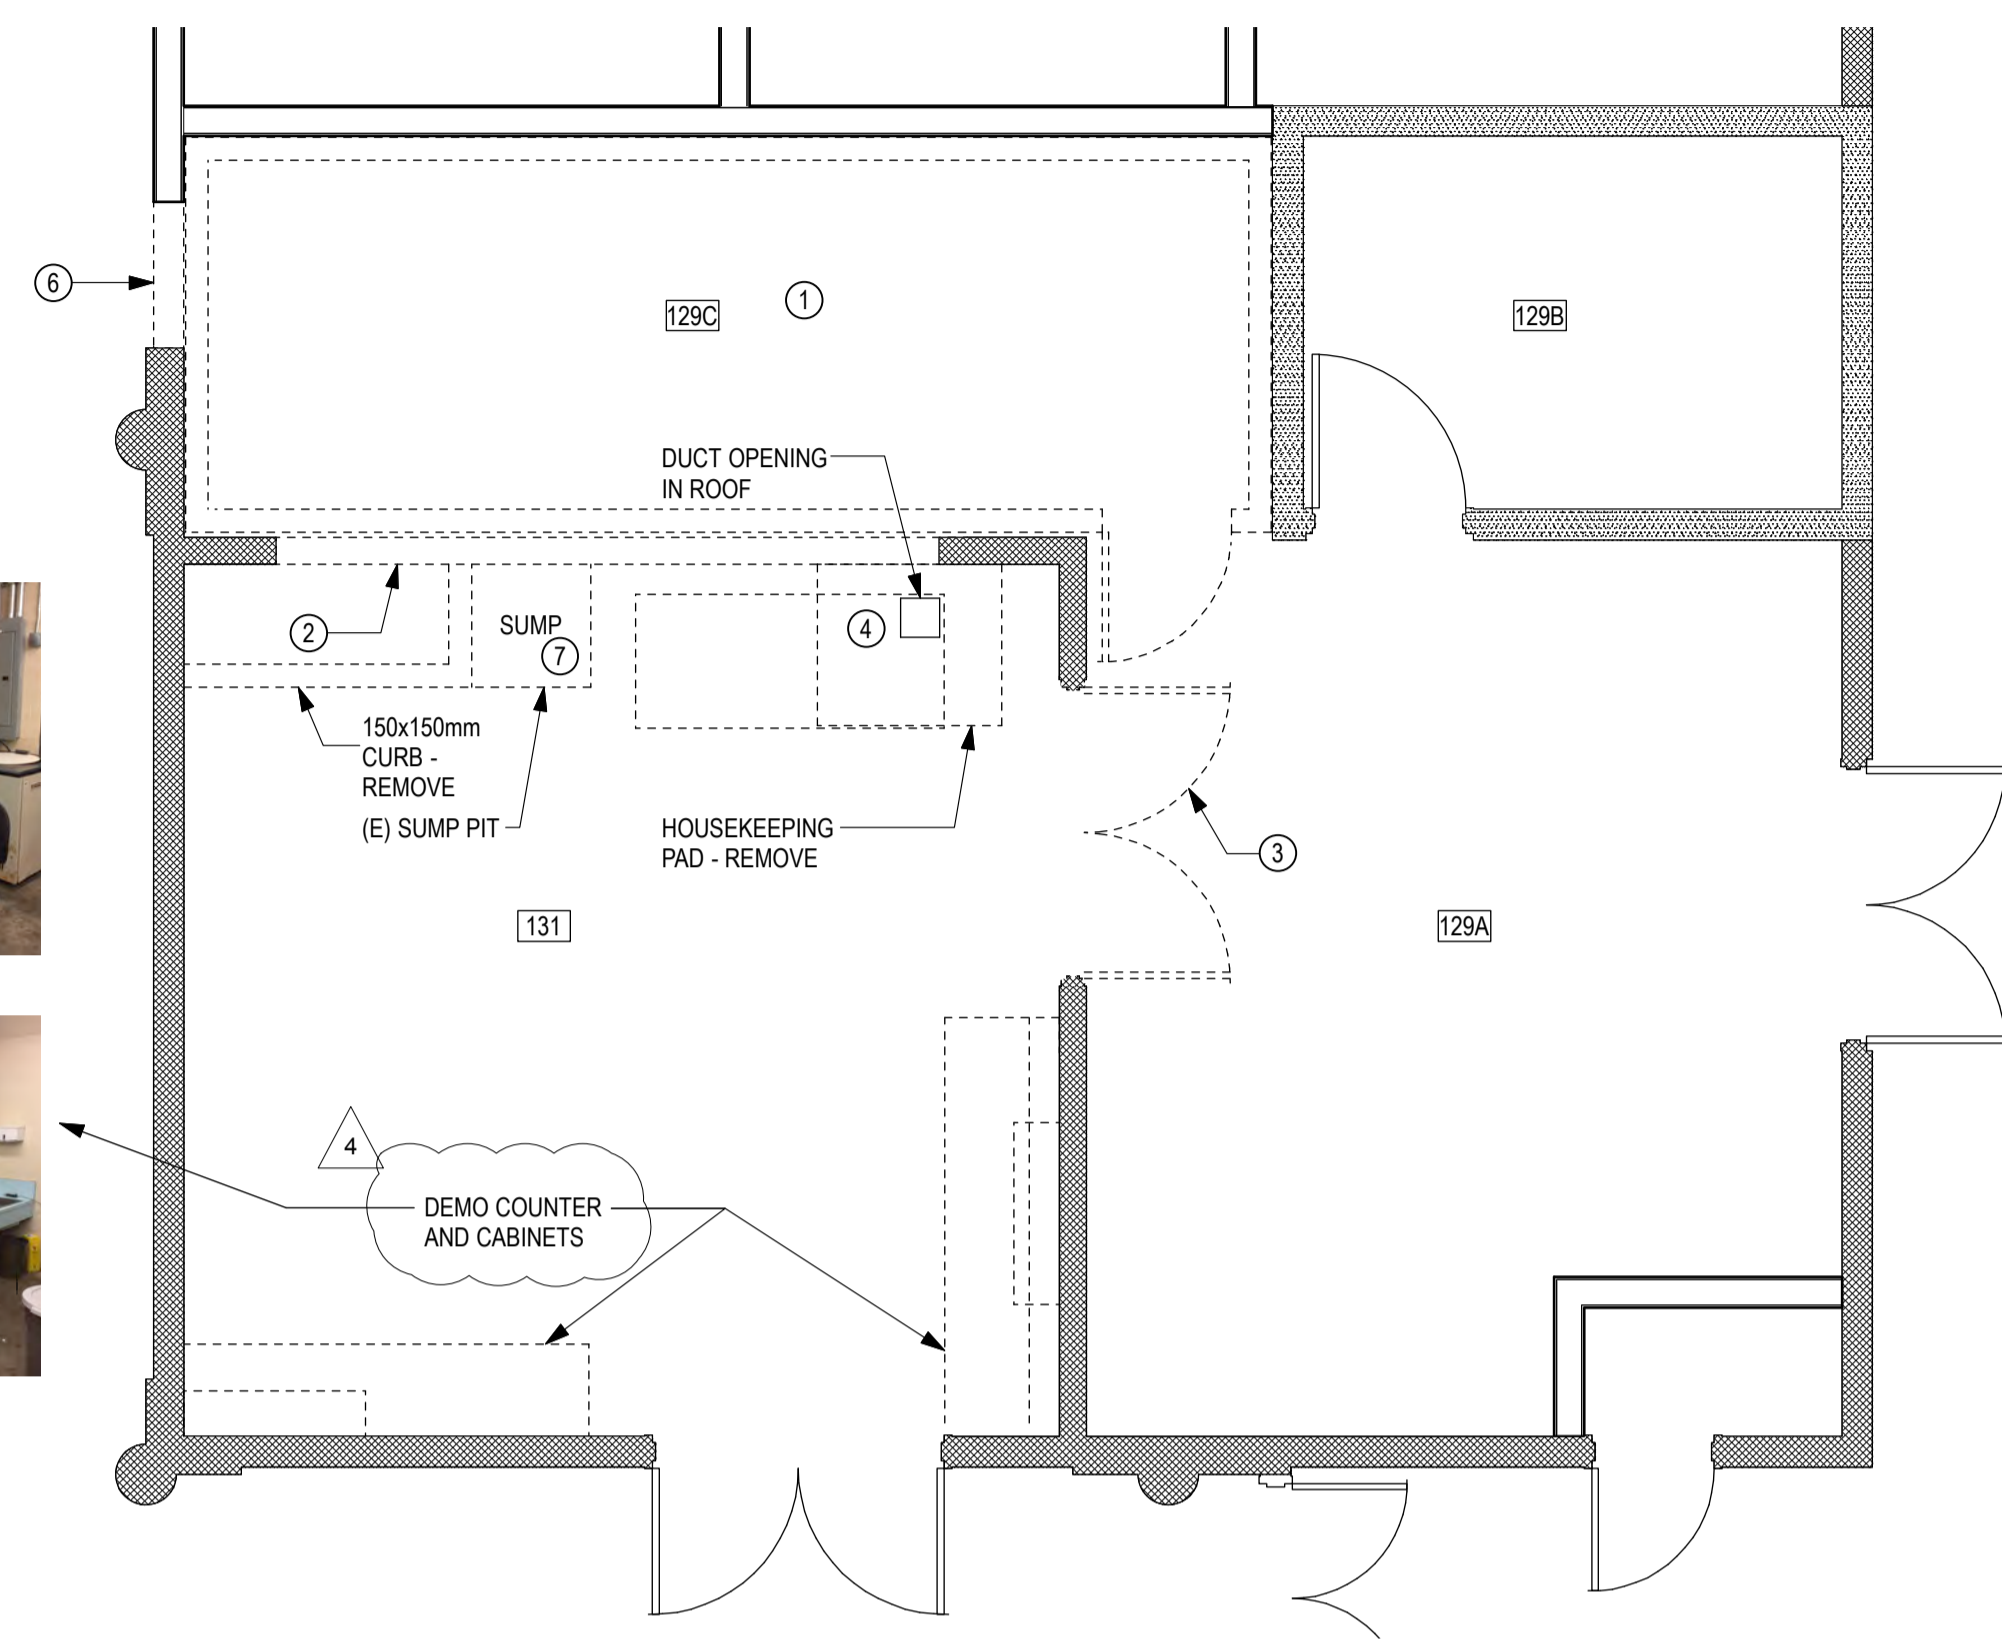


2 DEMO FLOOR PLAN
SCALE: 1:50

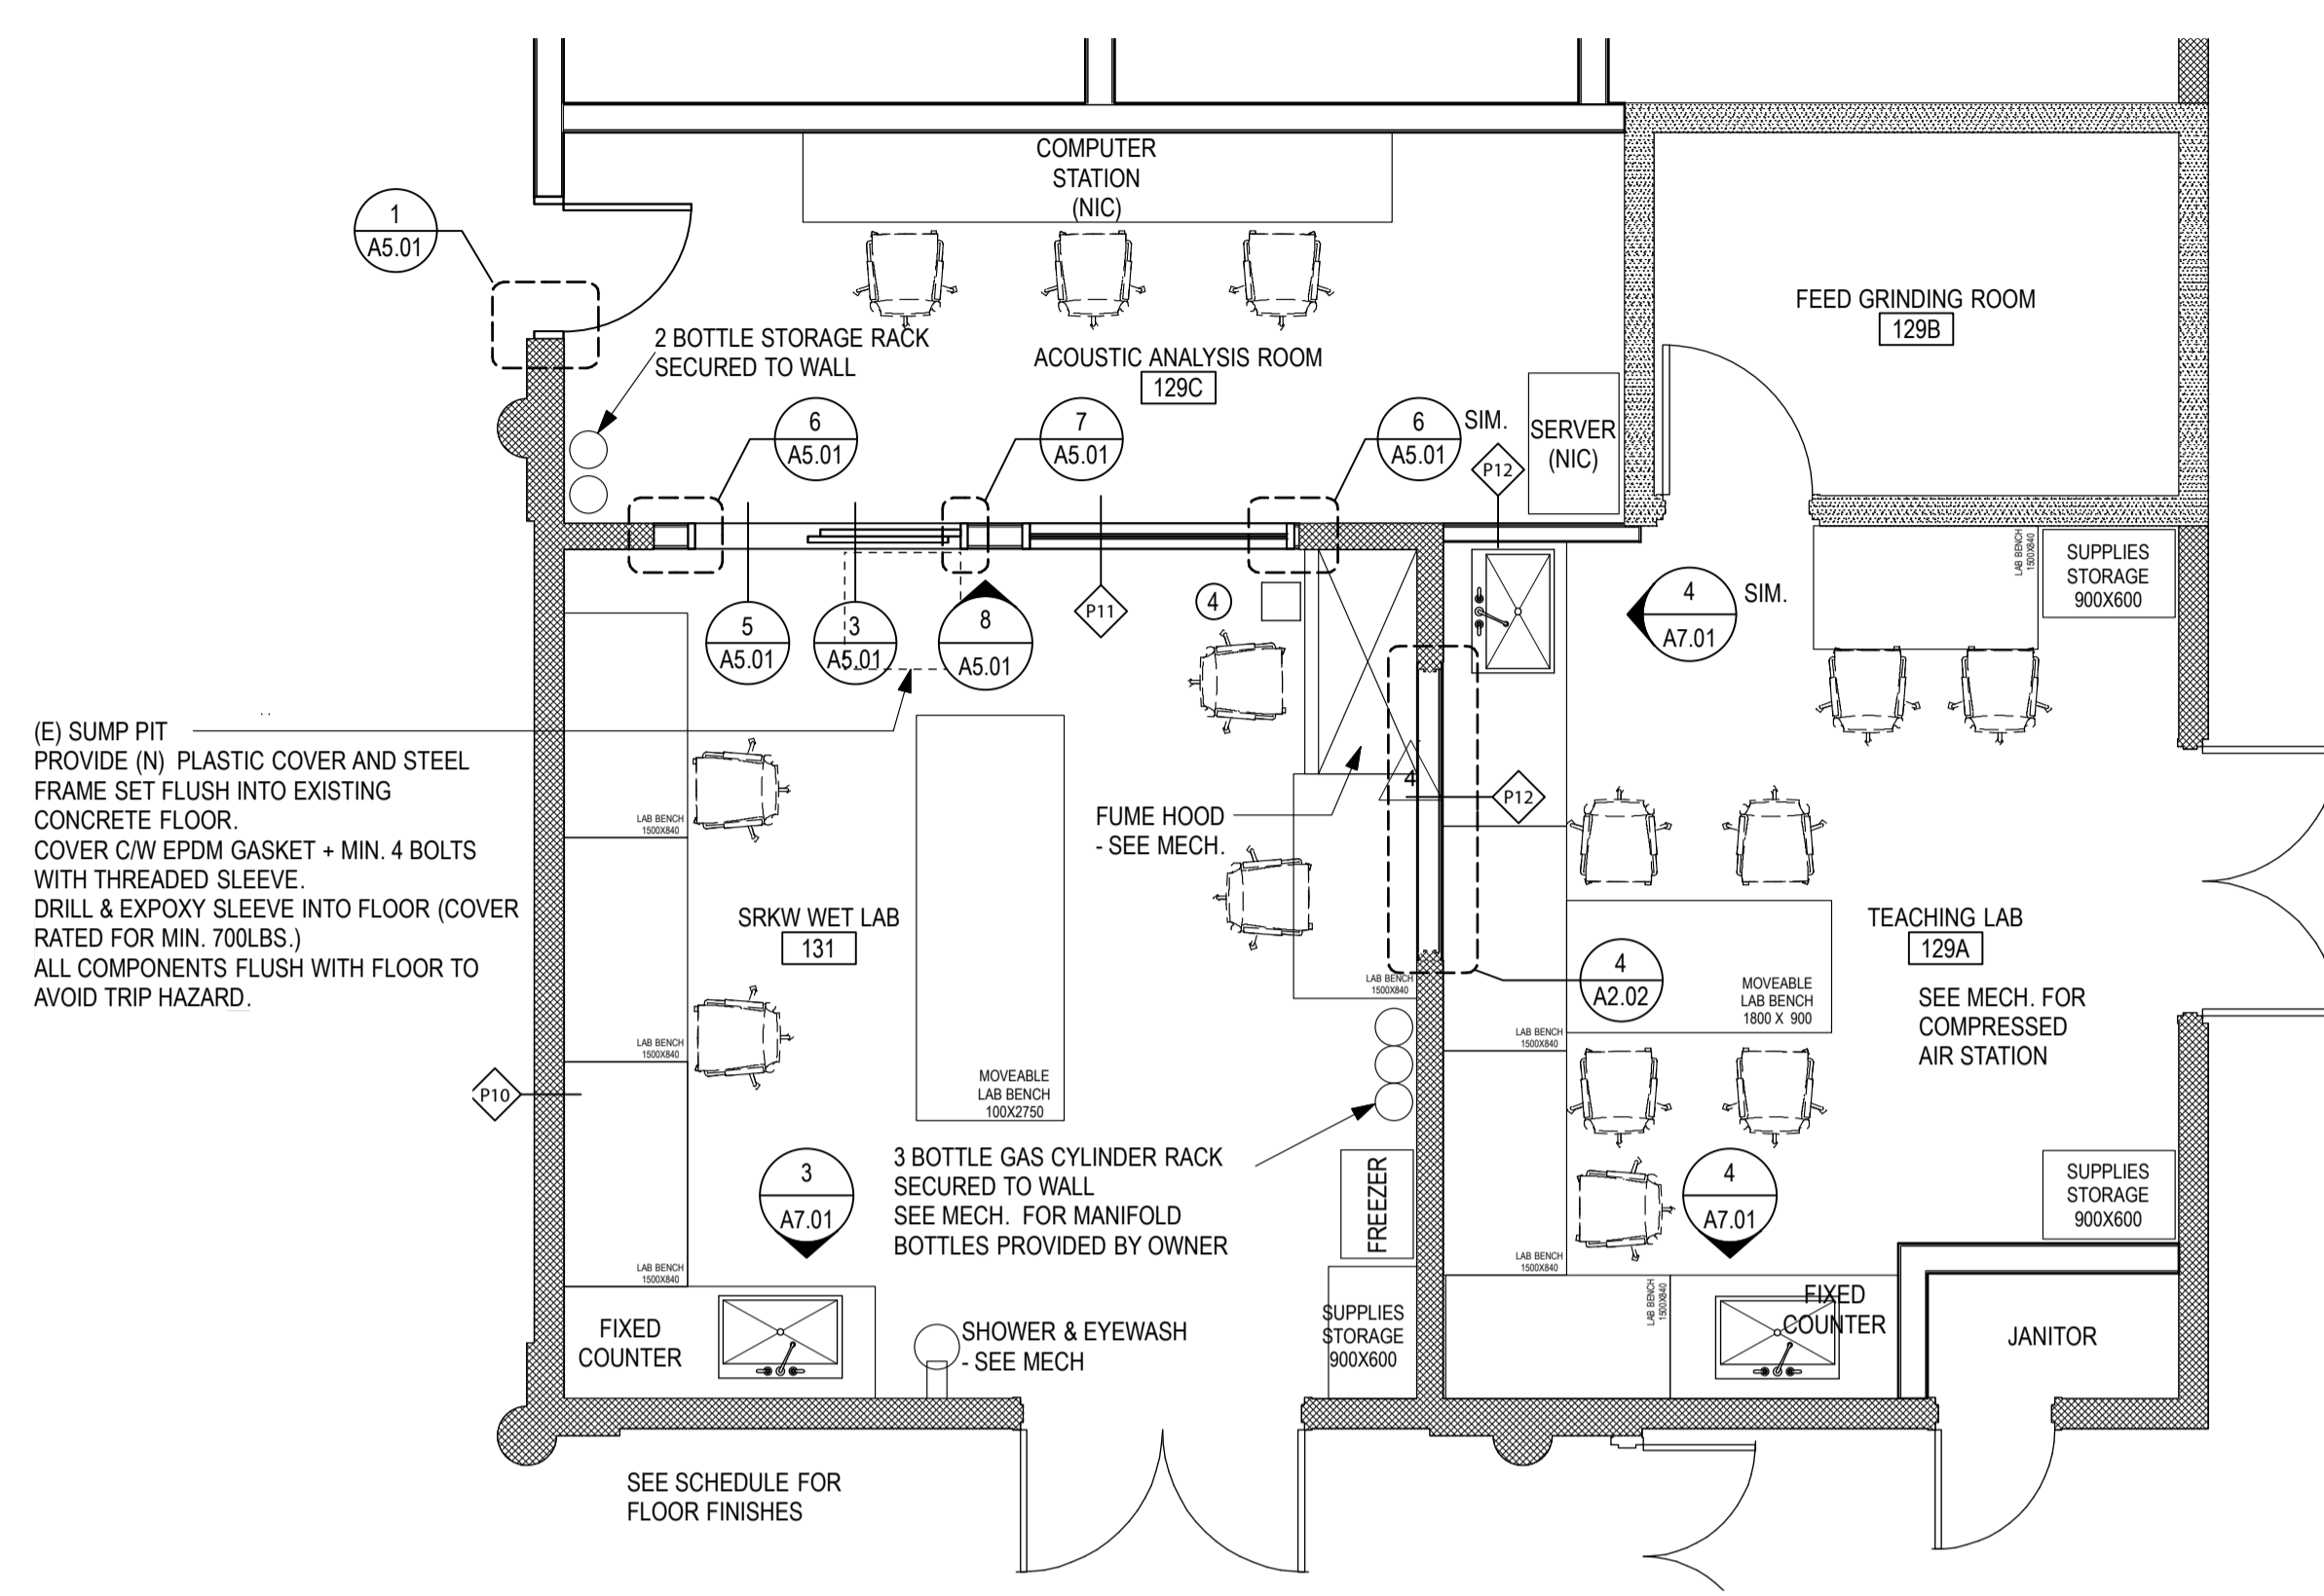

1 NEW FLOOR PLAN
SCALE: 1:50


(E) SUMP PIT PROVIDE (N) PLASTIC COVER AND STEEL FRAME SET FLUSH INTO EXISTING CONCRETE FLOOR. COVER CW EPDM GASKET + MIN. 4 BOLTS WITH THREADED SLEEVE. DRILL & EXPOXY SLEEVE INTO FLOOR (COVER RATED FOR MIN. 700LBS.) ALL COMPONENTS FLUSH WITH FLOOR TO AVOID TRIP HAZARD.

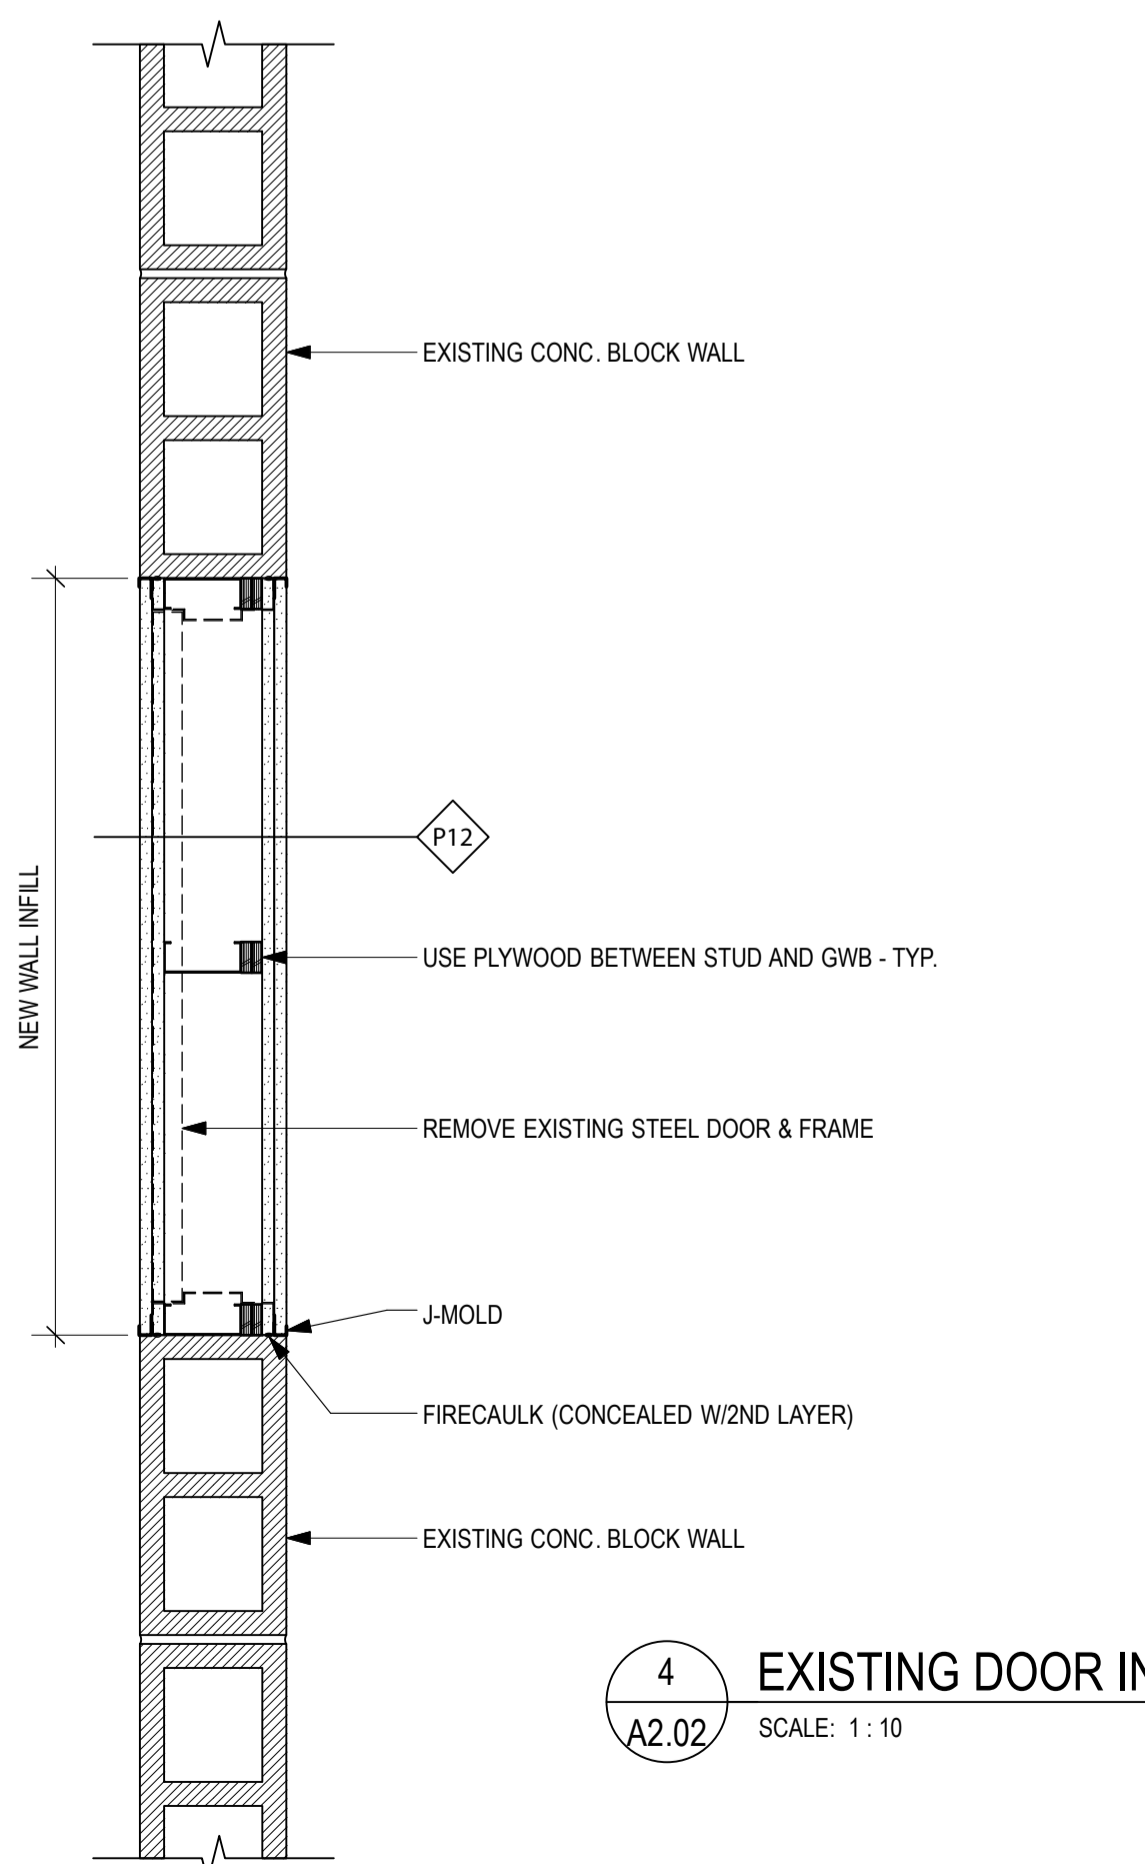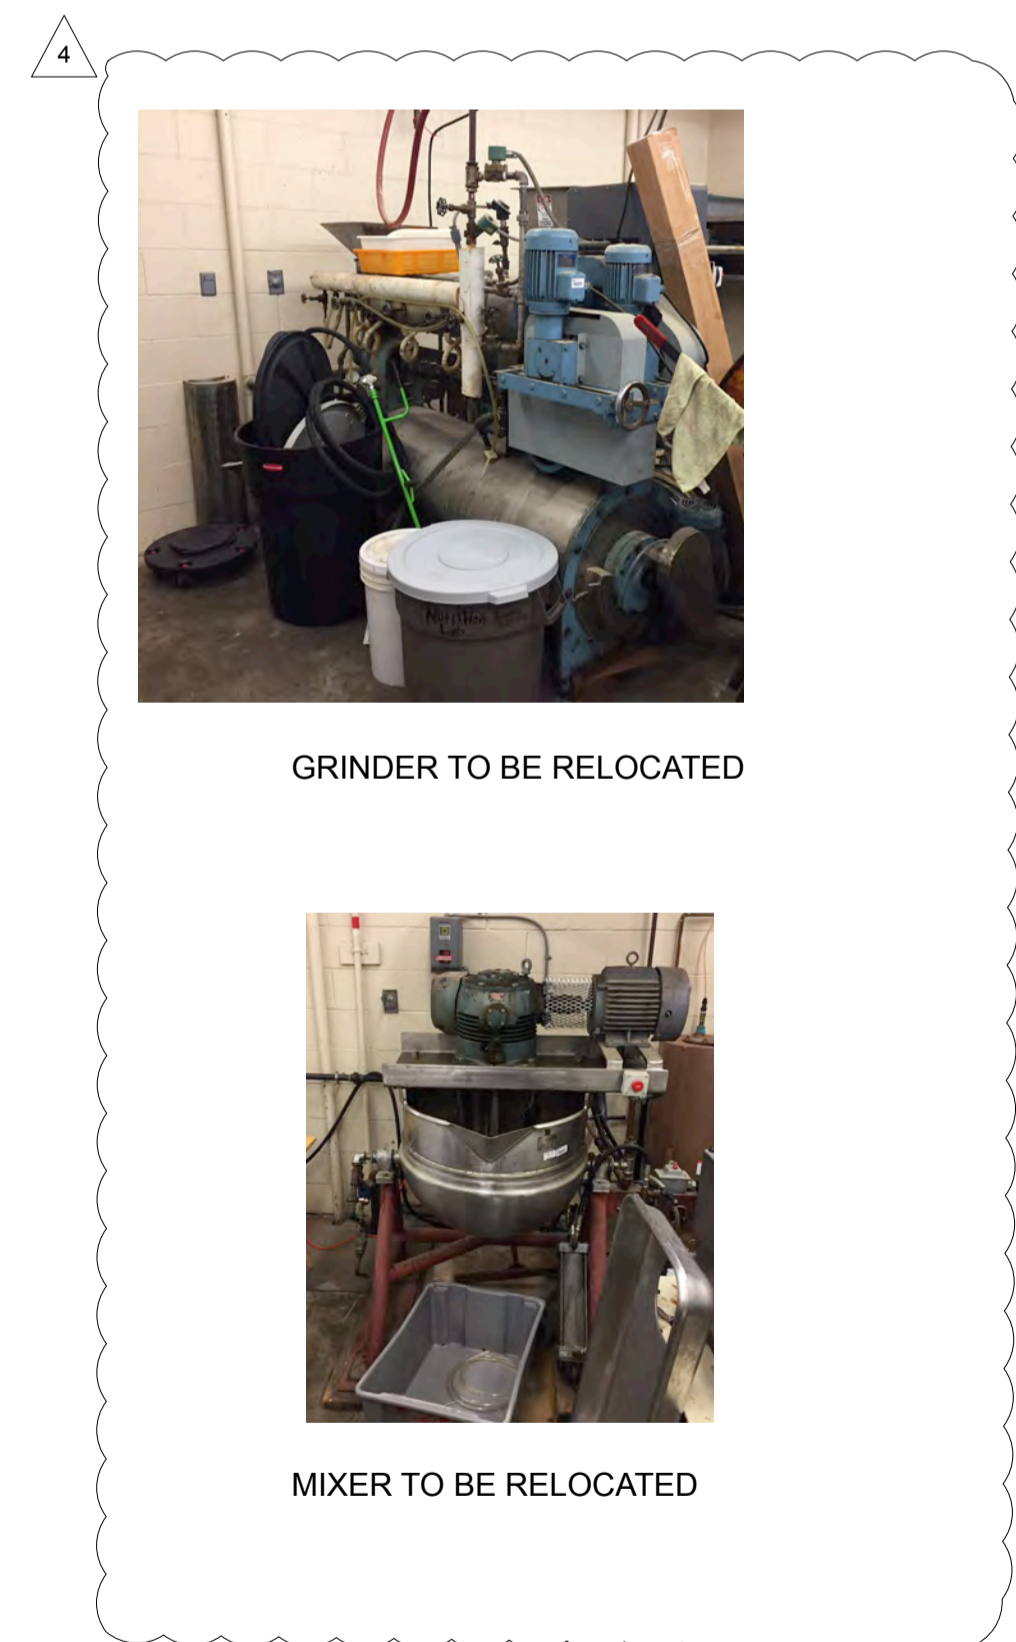

4 EXISTING DOOR INFILL
SCALE: 1:10

DEMO NOTES:

- REMOVE (E) INSULATED FREESTANDING COOLER
- REMOVE (E) CONC. BLOCK TO U/S OF CONC. SLAB CEILING (4050mm TALL)
- REMOVE (E) STEEL DOORS & FRAME
- REMOVED CONC. PADS & CURBS TO BE GROUND FLUSH W/ (E) SLAB TO REMAIN - PATCH CONC. FLOOR WHERE CHIPPED OR DAMAGED BY REMOVAL
- PROVIDE OPENING IN GWB. FOR NEW DOOR. PROVIDE (N) HEADER AS REQUIRED
- DRAIN AND CLEAN SUMP PIT WHEN ALL CUTTING AND DUST PRODUCING WORK IS COMPLETE.

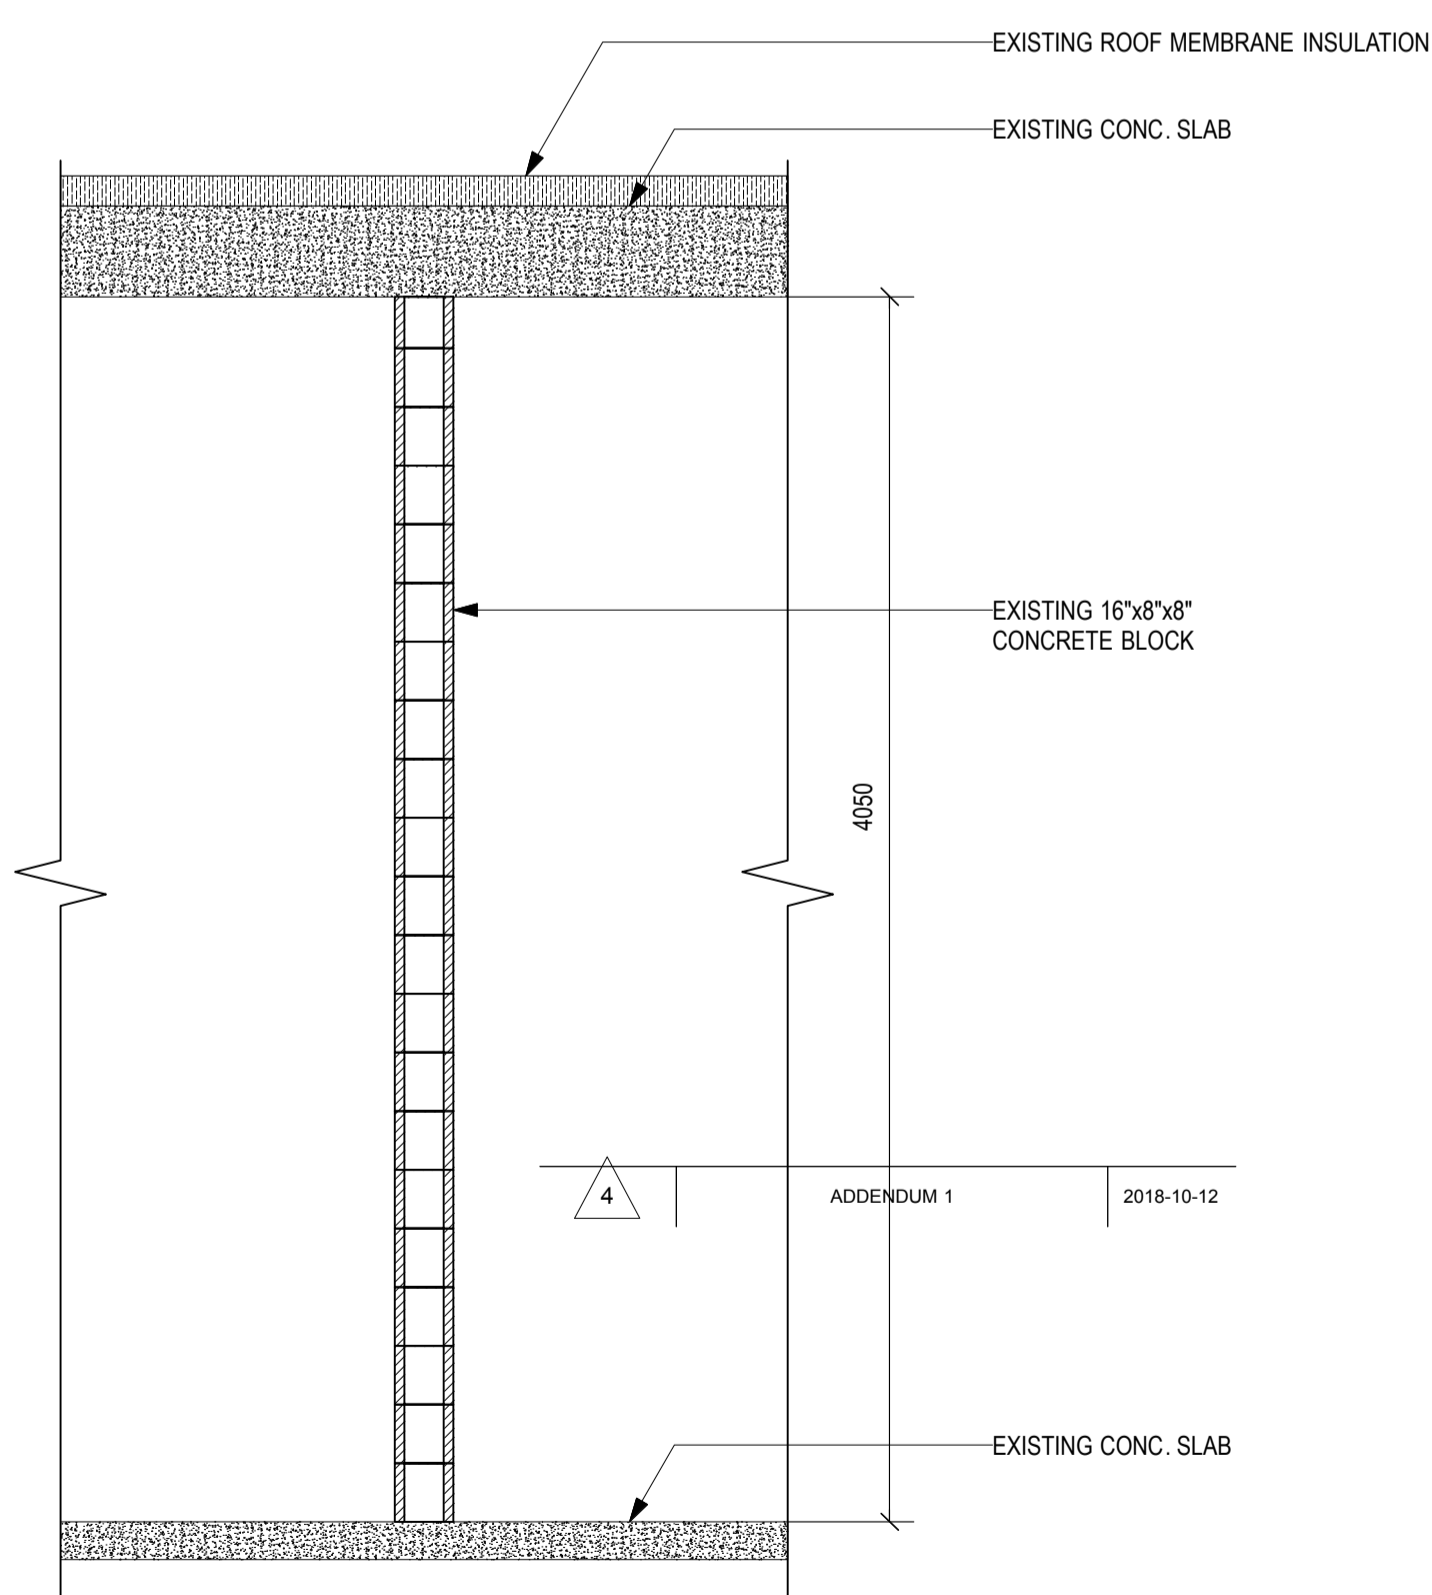

3 TYPE (E) WALL SECTION
SCALE: 1:25

