



# 2018 NEW LAUNCHING RAMP

KENORA, ONTARIO

## DRAWING INDEX:

- MA-00 - TITLE PAGE
- MA-01 - SITE PLANS
- MA-02 - NEW ANCHORAGE LAYOUT AND EXISTING TYP. SECTION
- MA-03 - NEW LAUNCHING RAMP LAYOUT AND TYP. SECTION
- MA-04 - NEW LAUNCHING RAMP TYP. SECTIONS AND DETAILS
- MA-05 - NEW LAUNCHING RAMP TYP. DETAILS

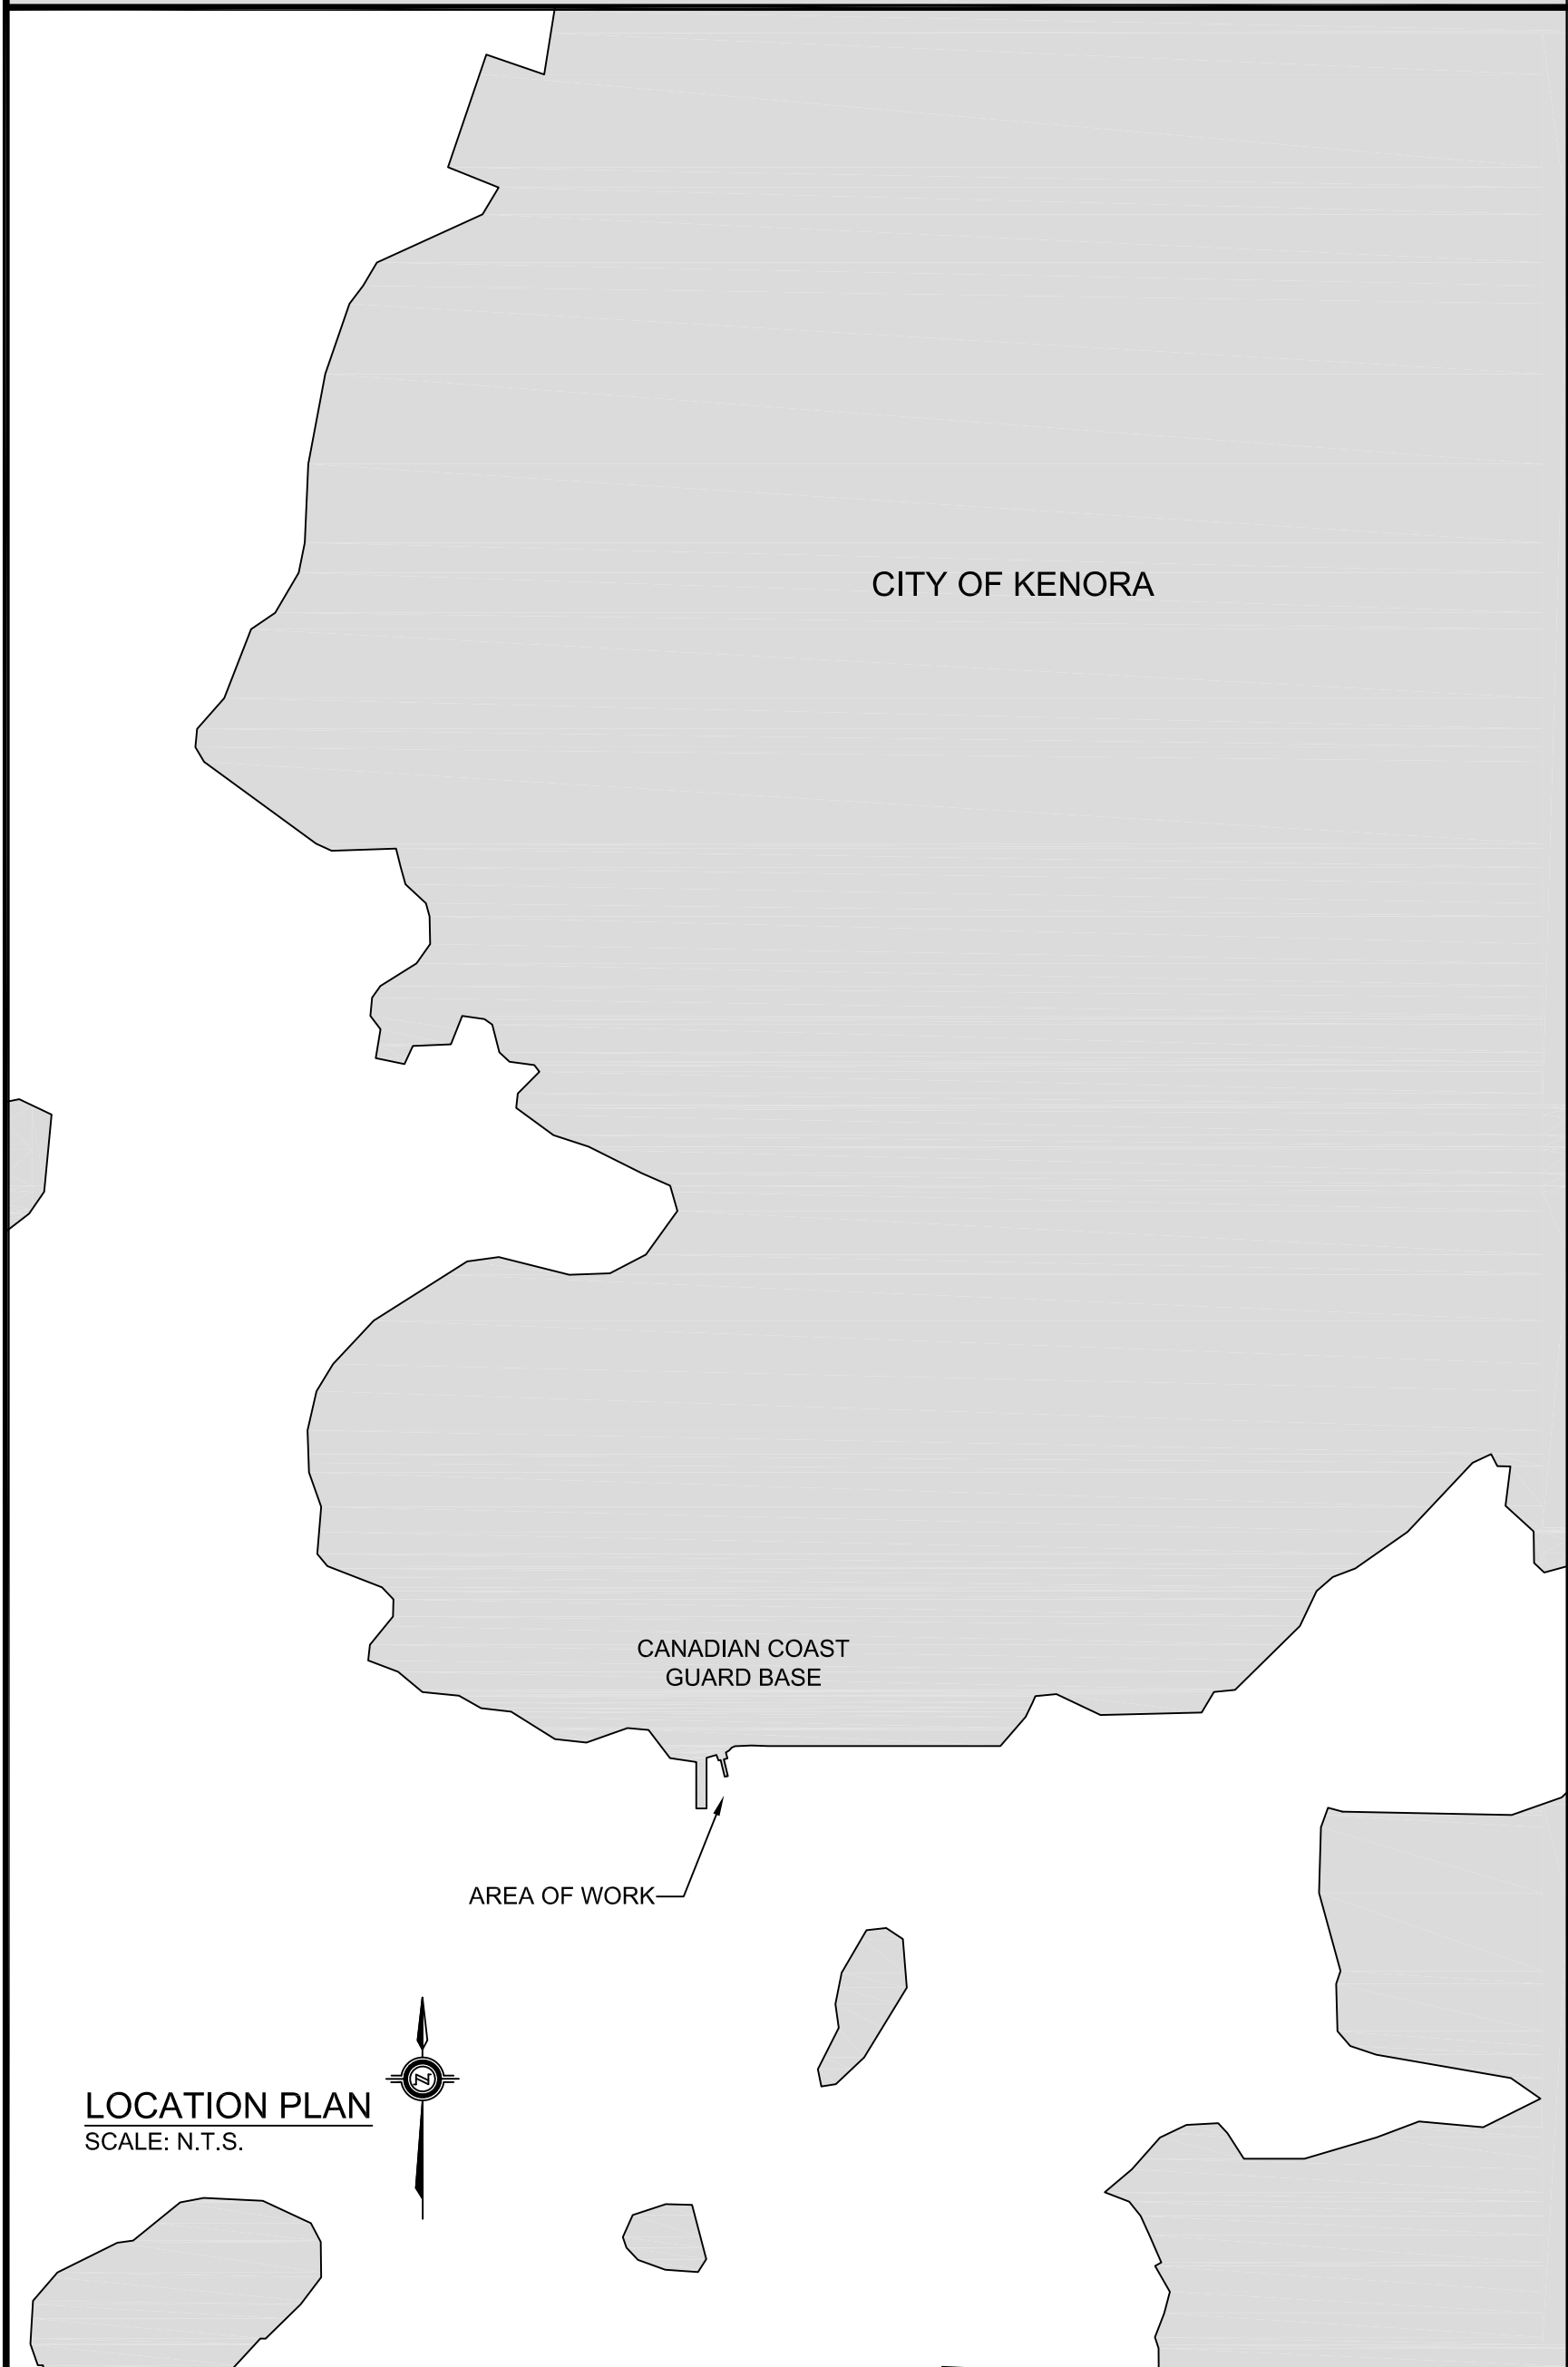


 Public Works and  
Government Services Canada  
Architectural and Engineering Services  
Ontario Region  
  
Travaux publics et  
Services gouvernementaux Canada  
Services d'architecture et de génie  
Région de l'Ontario

  
RIGGS ENGINEERING Ltd.  
1240 COMMISSIONERS Rd. WEST  
SUITE 205  
LONDON, ONTARIO  
N6K 1C7  
(519)-657-1040  
WWW.RIGGSENGINEERING.COM



revision		date

Do not scale drawings.  
Verify all dimensions and conditions on site and immediately  
notify the department representative of all discrepancies.

-  A Detail No.  
No. du détail  
B drawing no. – where detail required  
dessin no. – où détail exigé  
C drawing no. – where detailed  
dessin no. – où détaillé

project title  
titre du projet  
KENORA ONTARIO

CANADIAN COAST GUARD BASE  
NEW LAUNCHING RAMP

drawing title  
titre du dessin  
TITLE PAGE

drawn by  
dessine par  
A.MARCZENKO

designed by  
conc par  
P. LAMPKIN

approved by  
approuve par

bid  
offre  
J. TO project manager  
administrateur  
de projets

project date  
date du projet  
SEPTEMBER 28, 2018

project no.  
no. du projet  
R.083652.002

drawing no.  
dessine no.  
MA-00






 **RIGGS**  
ENGINEERING

RIGGS ENGINEERING Ltd.  
1240 COMMISSIONERS Rd. WEST  
SUITE 205  
LONDON, ONTARIO  
N6K 1C7  
(519)-657-1040  
[WWW.RIGGSENGINEERING.COM](http://WWW.RIGGSENGINEERING.COM)



revision		date



- A Detail No.  
No. du détail
- B drawing no. — where detail required  
dessin no. — où détail exigé
- C drawing no. — where detailed  
dessin no. — où détaillé

CANADIAN COAST GUARD BASE  
NEW LAUNCHING RAMP

drawing title  
titre du dessin

drawn by  
dessine par

designed by  
conc par

P. LAMPKIN

approved by approuvé par	
-----------------------------	--


bid offre	J. TO	project manager administrateur de projets
--------------	-------	---

project date  
date du projet SEPTEMBER 28, 2018

project no. no. du projet	R.083652.002
------------------------------	--------------

drawing no.  
dessine no. MA-01



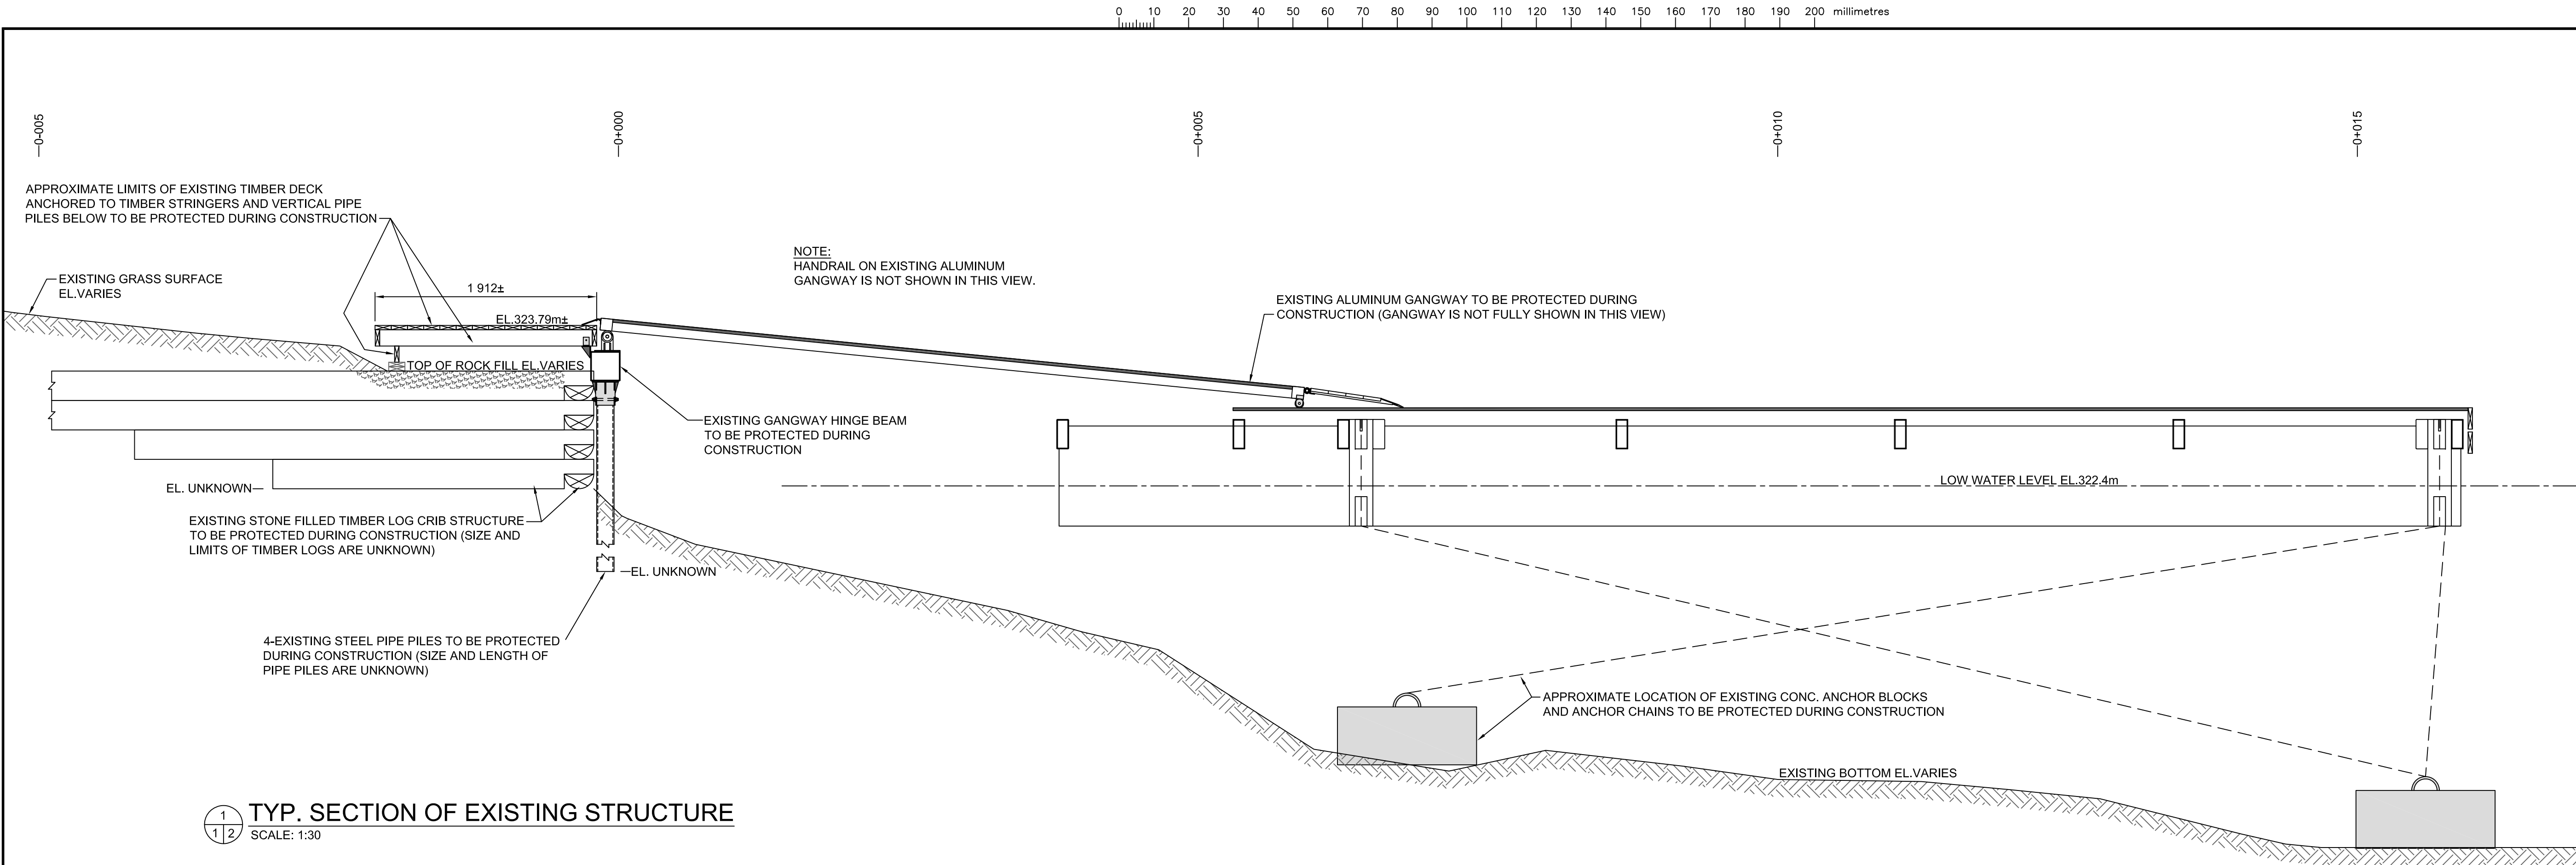

Public Works and  
Government Services Canada  
Architectural and Engineering Services  
Ontario Region

Travaux publics et  
Services gouvernementaux Canada  
Services d'architecture et de génie  
Région de l'Ontario

**RIGGS**  
ENGINEERING

RIGGS ENGINEERING Ltd.  
1240 COMMISSIONERS Rd. WEST  
SUITE 205  
LONDON, ONTARIO  
N6K 1C7  
(519)-657-1040  
WWW.RIGGSENGINEERING.COM



revision	date

Do not scale drawings.  
Verify all dimensions and conditions on site and immediately  
notify the department representative of all discrepancies.

<b>A</b>	Detail No. No. du détail
<b>B</b>	drawing no. - where detail required dessin no. - où détail exigé
<b>C</b>	drawing no. - where detailed dessin no. - où détaillé

project title  
titre du projet  
**KENORA** **ONTARIO**

**CANADIAN COAST GUARD BASE  
NEW LAUNCHING RAMP**

drawing title  
titre du dessin  
**EXISTING ANCHORAGE  
LAYOUT AND EXISTING  
TYP. SECTION**

drawn by  
dessiné par  
**A.MARCZENKO**

designed by  
conc. par  
**P. LAMPKIN**


approved by  
approuvé par

bid  
offre  
**J. TO** project manager  
administrateur  
de projets


project date  
date du projet  
**SEPTEMBER 28, 2018**

project no.  
no. du projet  
**R.083652.002**

drawing no.  
dessiné no.  
**MA-02**

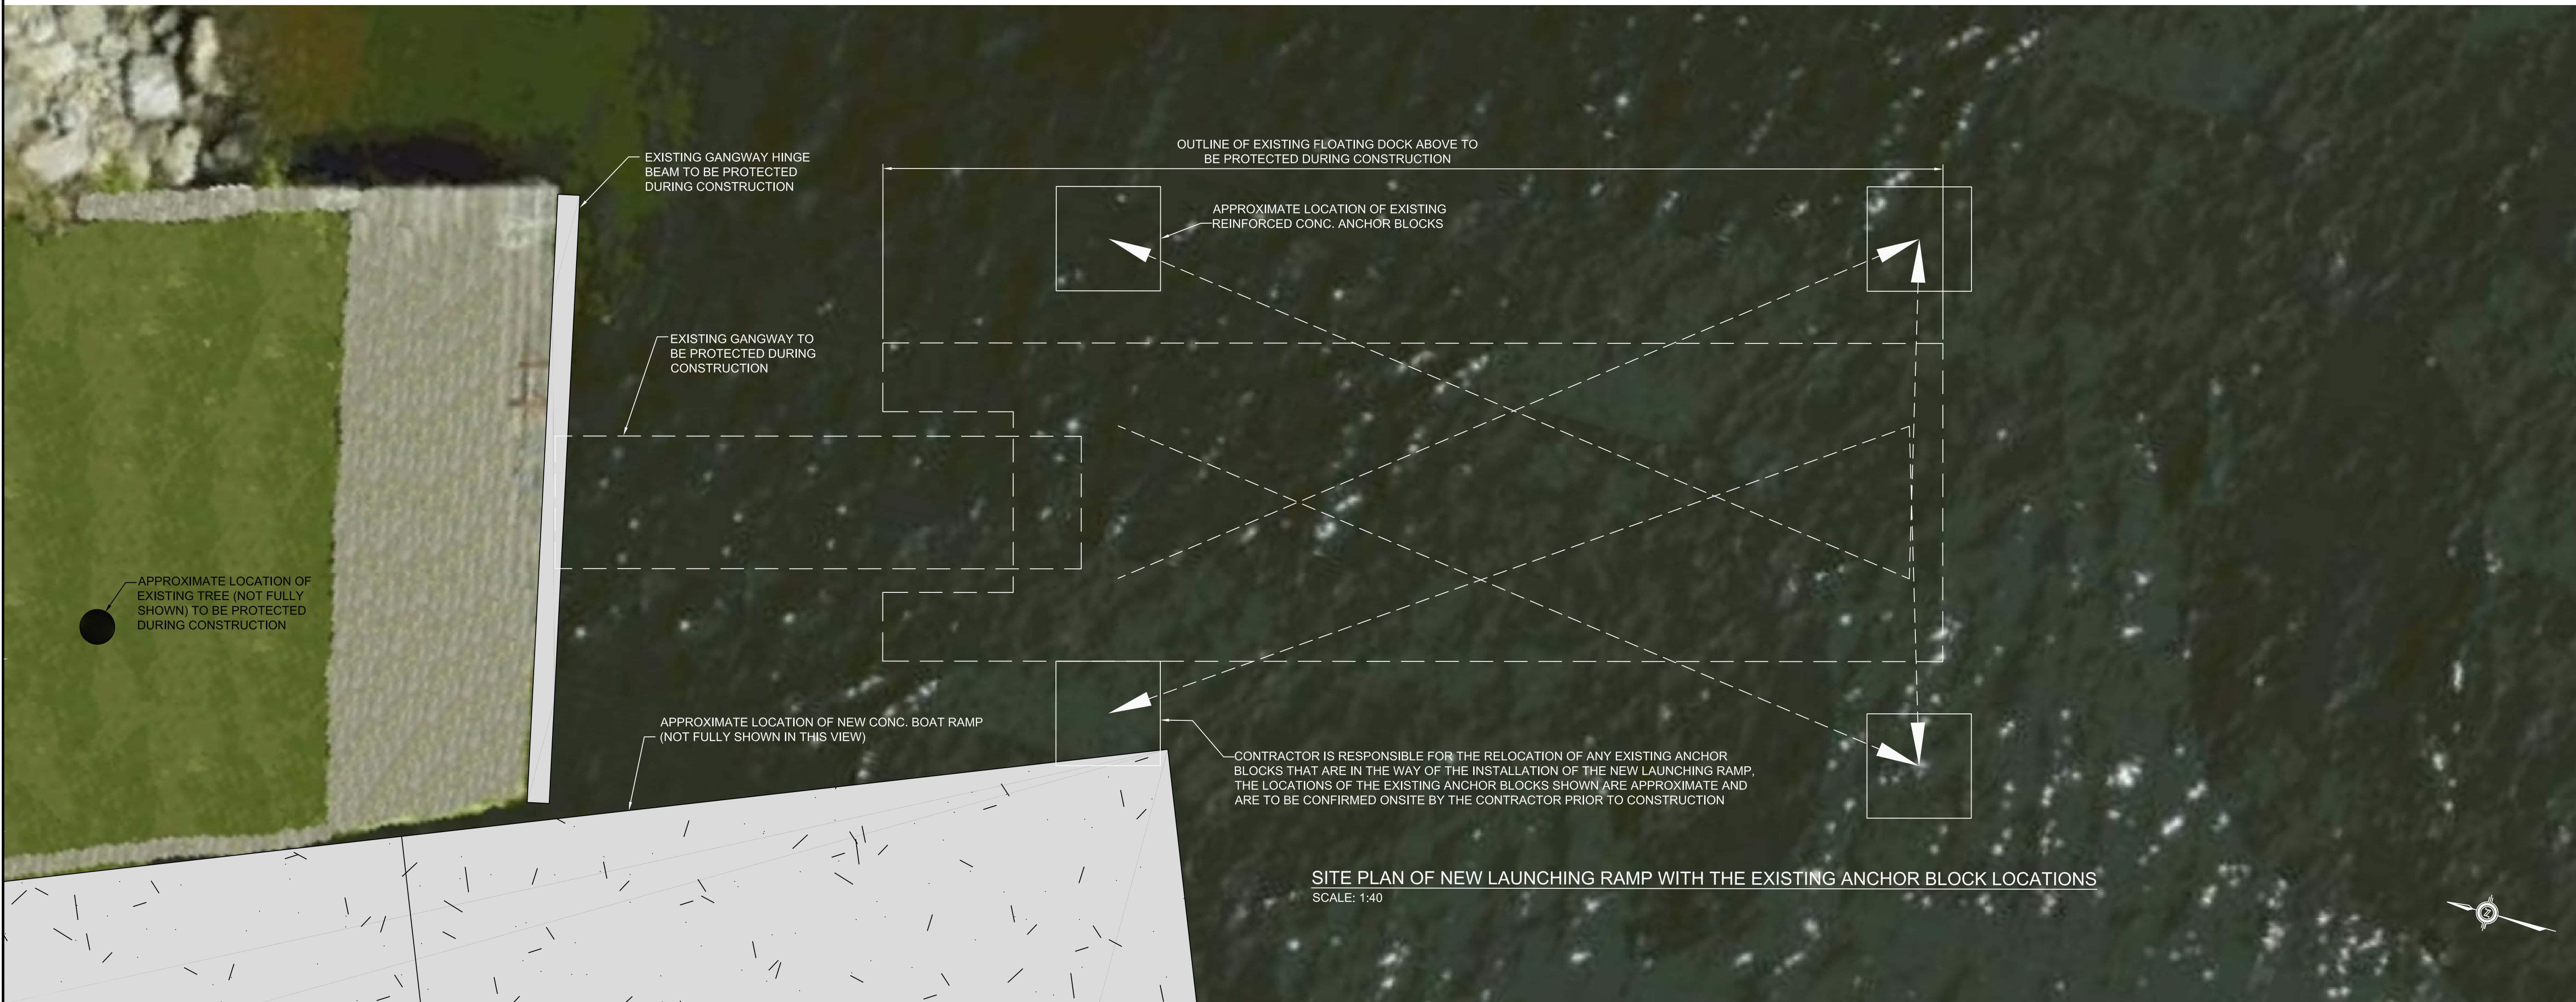



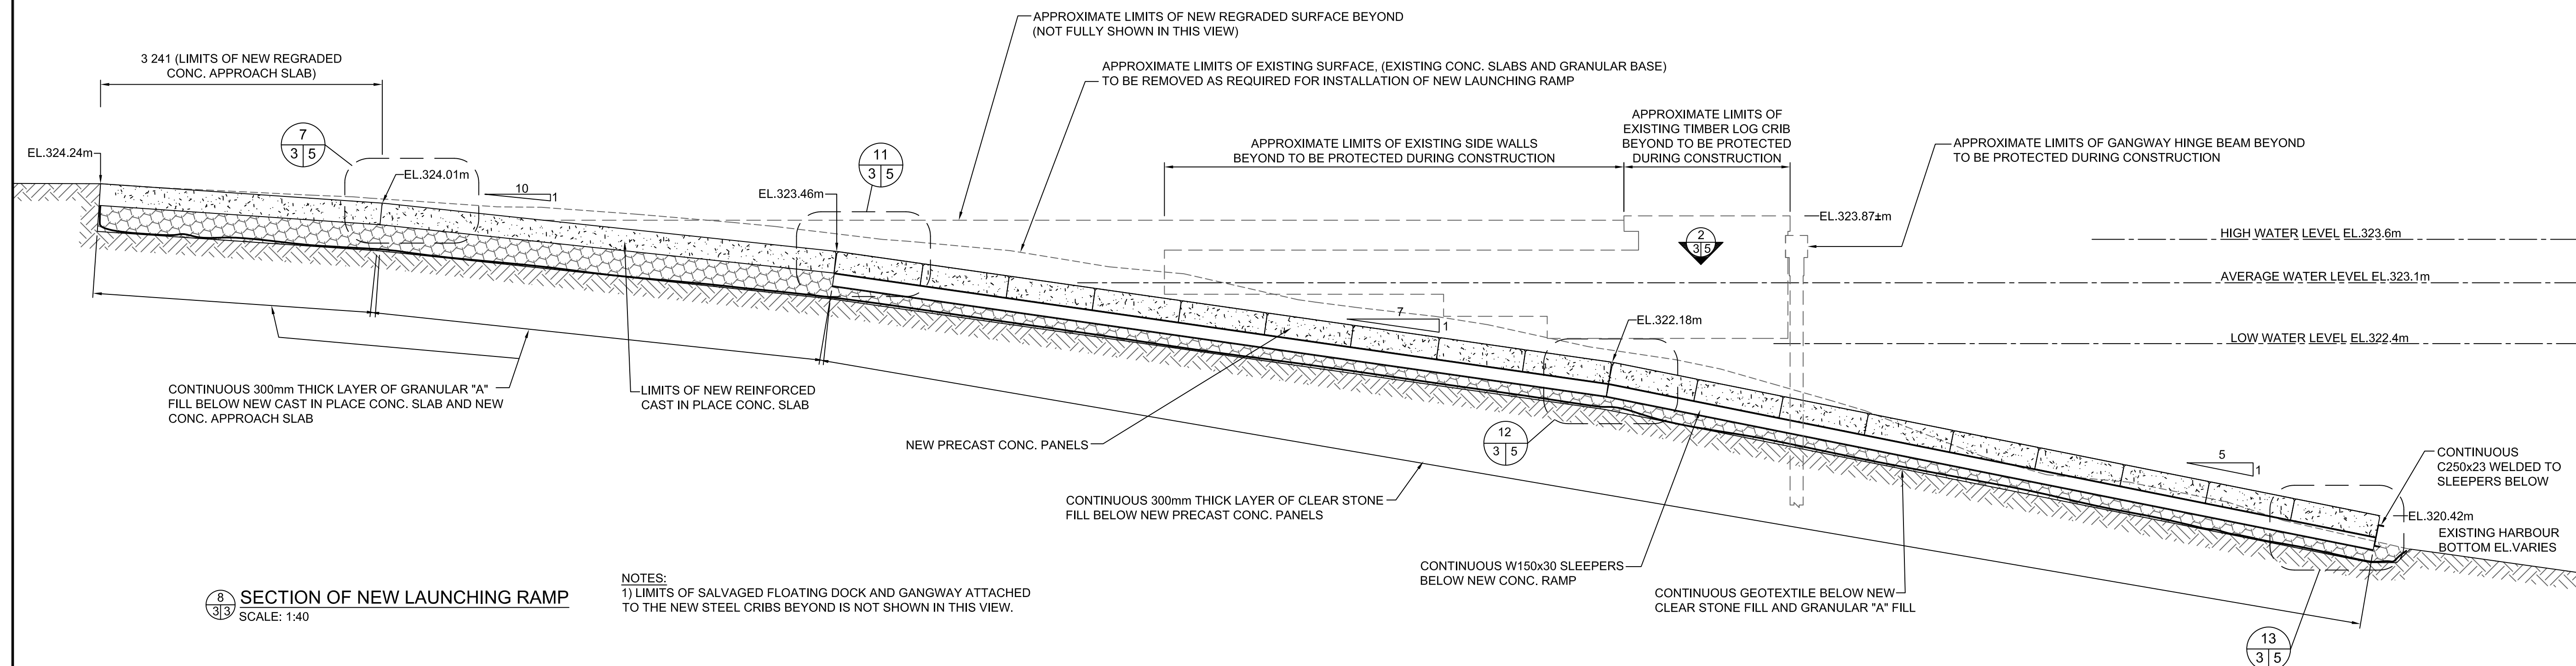

 **RIGGS**  
ENGINEERING

RIGGS ENGINEERING Ltd.  
1240 COMMISSIONERS Rd. WEST  
SUITE 205  
LONDON, ONTARIO  
N6K 1C7  
(519)-657-1040  
[WWW.RIGGSENGINEERING.COM](http://WWW.RIGGSENGINEERING.COM)



revision		date

Do not scale drawings.  
Verify all dimensions and conditions on site and immediately notify the department representative of all discrepancies.

A Detail No.  
No. du détail

B drawing no. — where detail required  
dessin no. — où détail exigé

C drawing no. — where detailed  
dessin no. — où détaillé

project title titre du projet <b>KENORA</b>	<b>ONTARIO</b>
---	----------------

CANADIAN COAST GUARD BASE  
NEW LAUNCHING RAMP

drawing title  
titre du dessin

NEW LAUNCHING RAMP  
LAYOUT AND  
TYP. SECTION

drawn by  
dessine par

A.MARCZENKO

designed by conc par	P. LAMPKIN
-------------------------	------------

approved by approuvé par	
-----------------------------	--


bid offre	J. TO	project manager administrateur de projets
--------------	-------	---

project date  
date du projet SEPTEMBER 28, 2018


project no. no. du projet	R.083652.002
------------------------------	--------------

drawing no. dessine no.	MA-03
----------------------------	-------



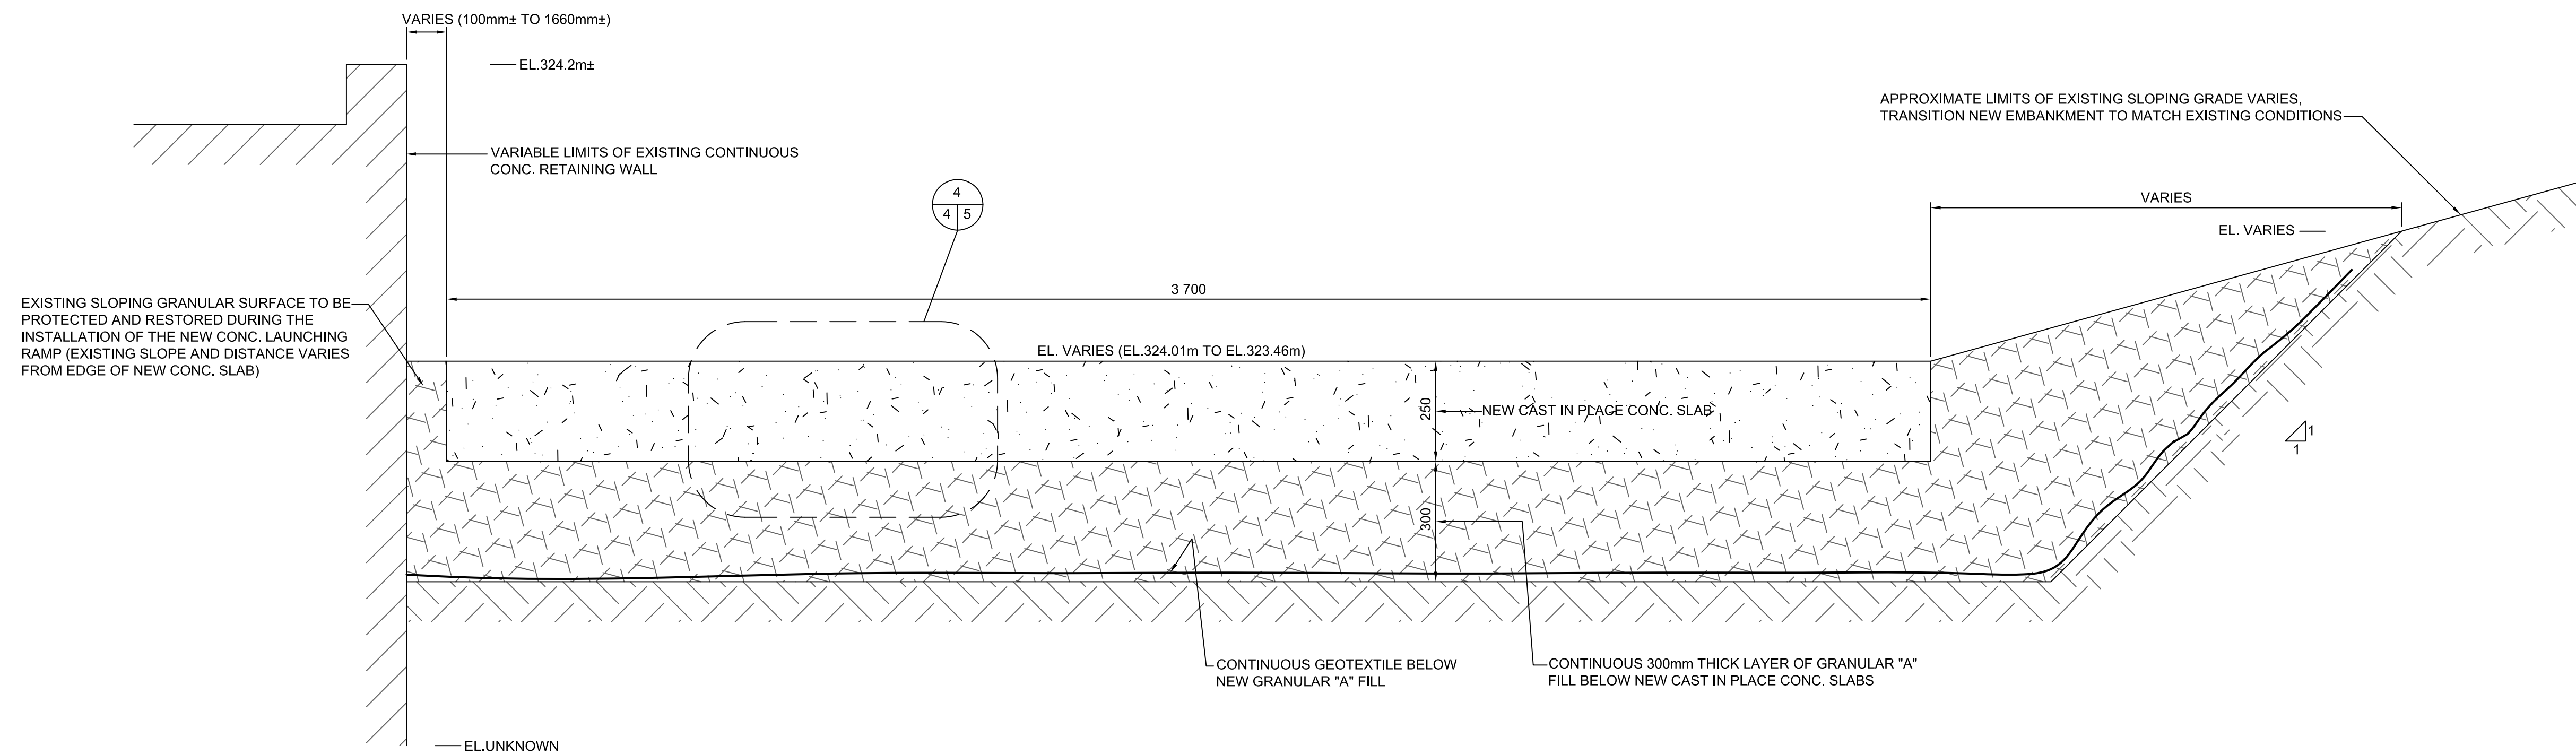

SECTION OF NEW LAUNCHING RAMP AT CAST IN PLACE CONC. SLAB  
SCALE: 1:10

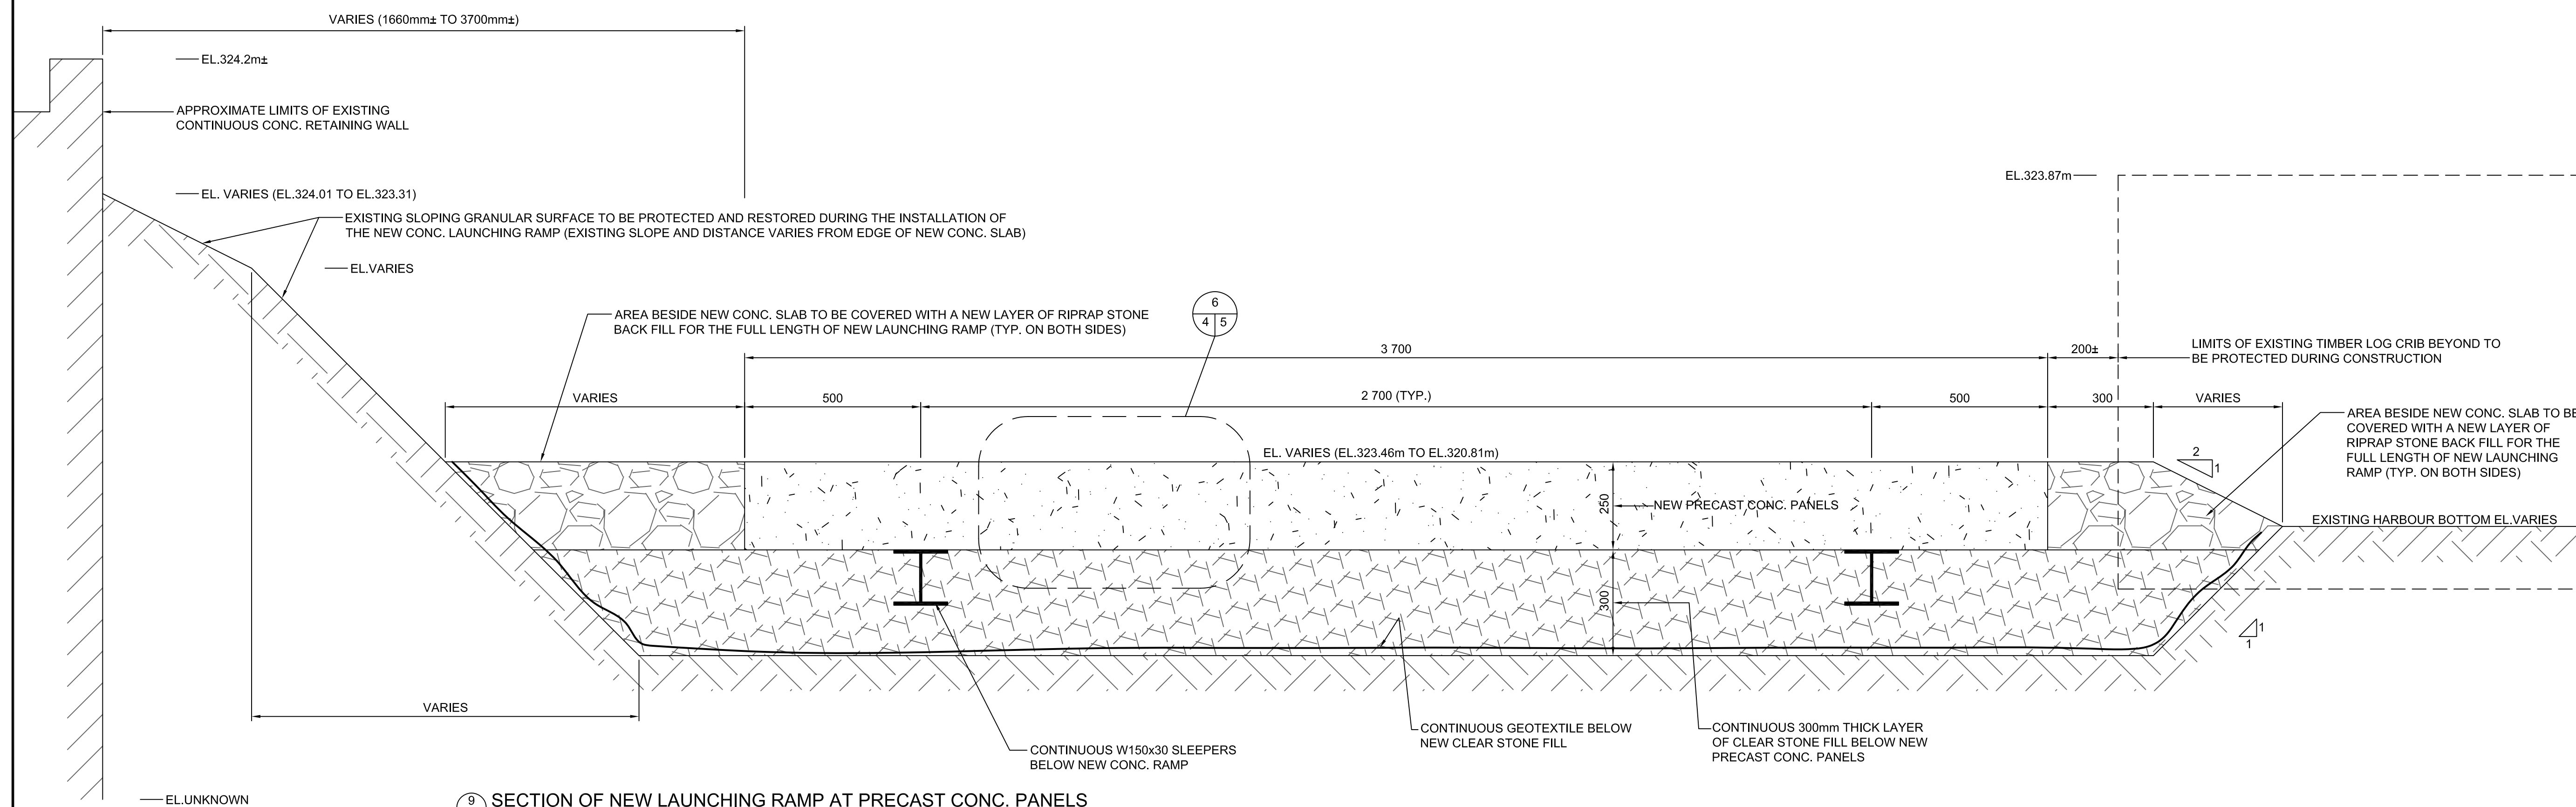

9 SECTION OF NEW LAUNCHING RAMP AT PRECAST CONC. PANELS  
3/4 SCALE: 1:10



revision		date

Do not scale drawings.  
Verify all dimensions and conditions on site and immediately notify the department representative of all discrepancies.

A Detail No.  
No. du détail

B drawing no. — where detail required  
dessin no. — où détail exigé

C drawing no. — where detailed  
dessin no. — où détaillé

project title titre du projet <b>KENORA</b>	<b>ONTARIO</b>
---	----------------

CANADIAN COAST GUARD BASE  
NEW LAUNCHING RAMP

drawing title  
titre du dessin

NEW LAUNCHING RAMP  
TYP. SECTIONS AND  
DETAILS

drawn by  
dessine par

A.MARCZENKO

designed by conc par	P. LAMPKIN
-------------------------	------------




approved by approuvé par	
-----------------------------	--

bid offre	J. TO	project manager administrateur de projets
--------------	-------	---

project date date du projet	SEPTEMBER 28, 2018
--------------------------------	--------------------

project no. no. du projet	R.083652.002
------------------------------	--------------

drawing no. dessine no.	MA-04
----------------------------	-------

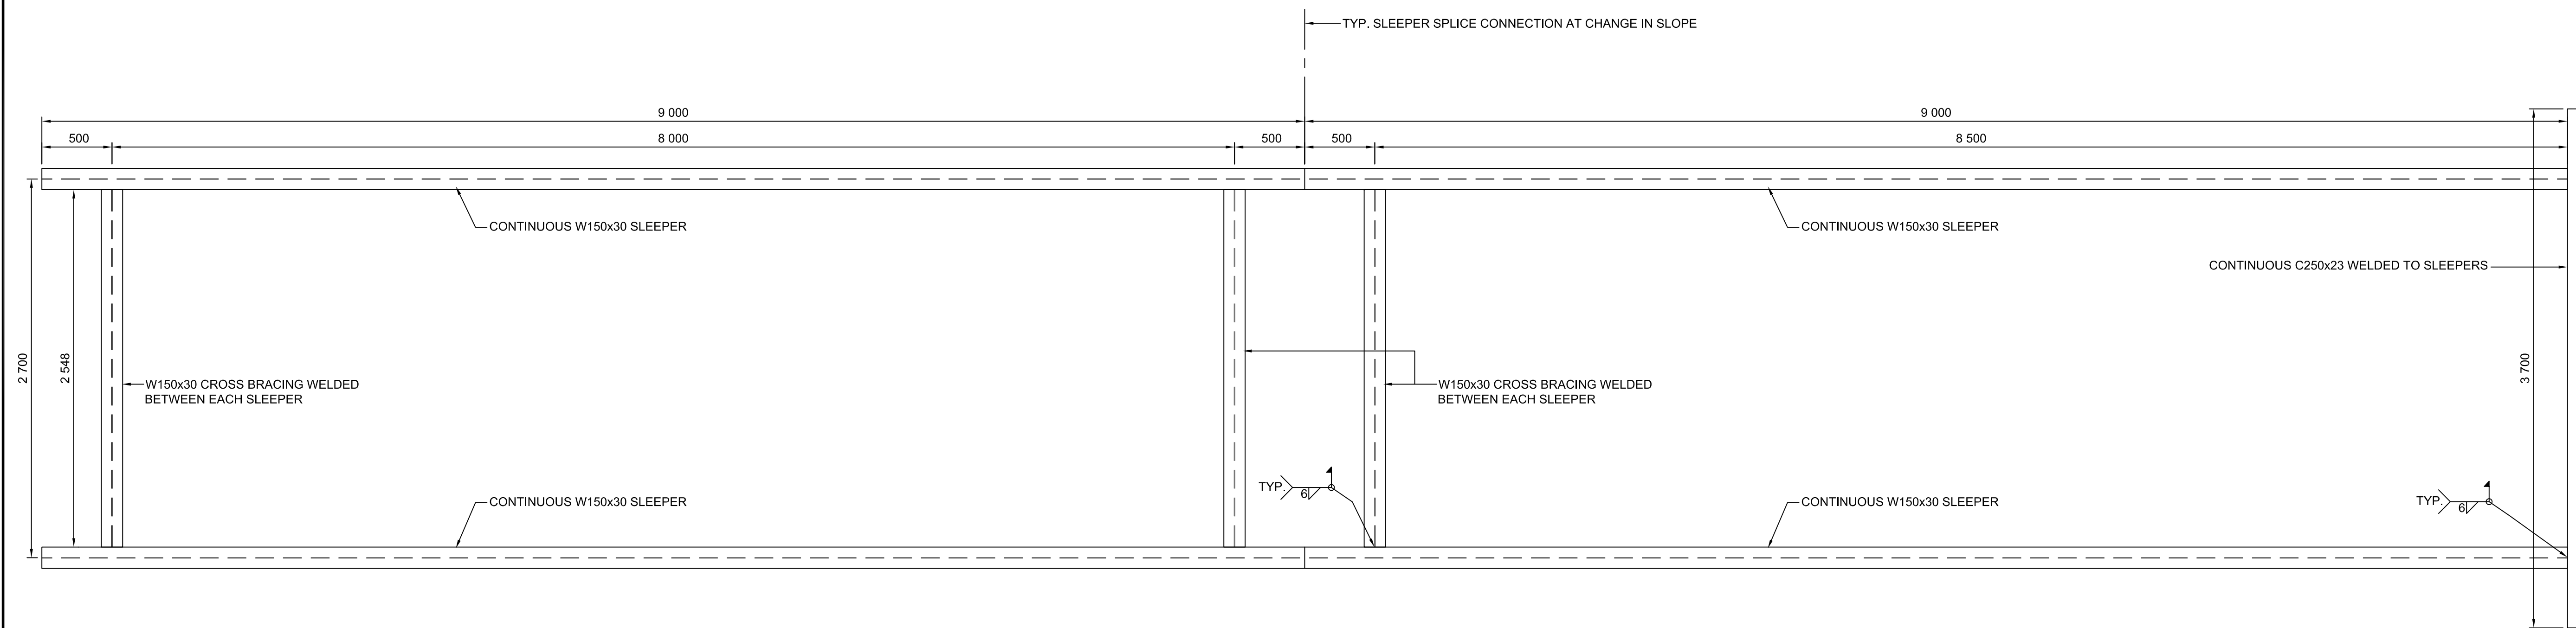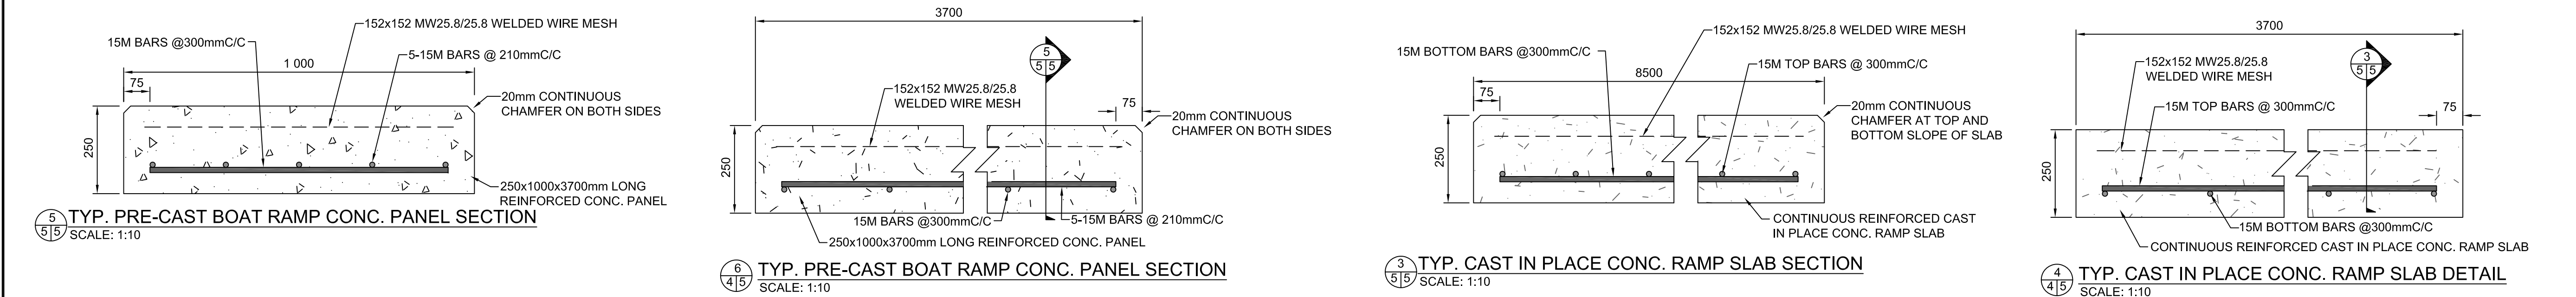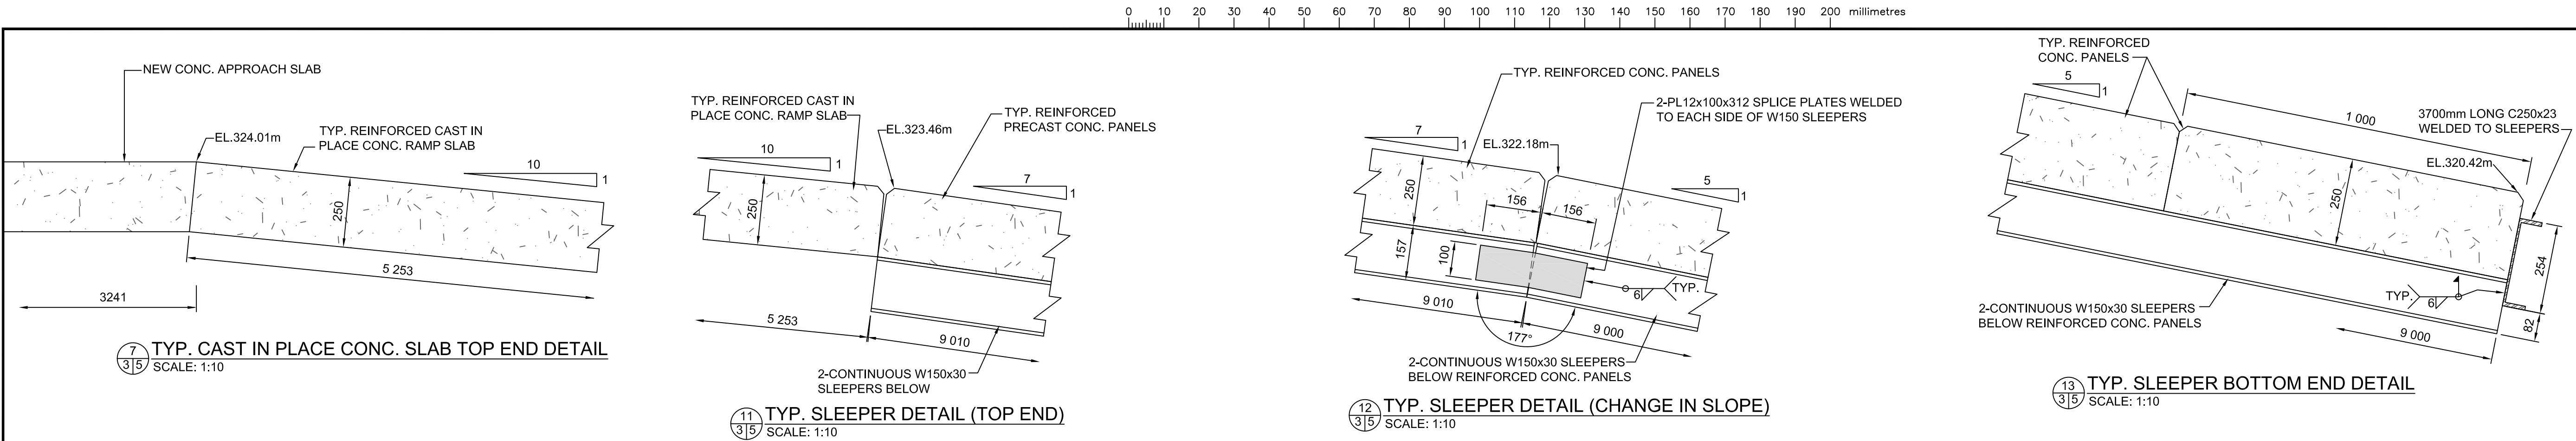

2  
3/5  
PLAN LAYOUT OF STRINGER FRAMING FOR NEW LAUNCHING RAMP  
SCALE: 1:25

Public Works and  
Government Services Canada  
Architectural and Engineering Services  
Ontario Region  
Travaux publics et  
Services gouvernementaux Canada  
Services d'architecture et de génie  
Région de l'Ontario



RIGGS ENGINEERING Ltd.  
1240 COMMISSIONERS Rd. WEST  
SUITE 205  
LONDON, ONTARIO  
N6K 1C7  
(519)-657-1040  
WWW.RIGGSENGINEERING.COM



revision	date

Do not scale drawings.  
Verify all dimensions and conditions on site and immediately  
notify the department representative of all discrepancies.

A	Detail No.
B	No. du détail
C	drawing no. - where detail required dessin no. - où détail exigé
C	drawing no. - where detailed dessin no. - où détaillé

project title  
titre du projet  
KENORA ONTARIO

CANADIAN COAST GUARD BASE  
NEW LAUNCHING RAMP

drawing title  
titre du dessin  
NEW LAUNCHING RAMP  
TYP. DETAILS

drawn by  
dessiné par  
A.MARCZENKO

designed by  
conc par  
P. LAMPKIN

approved by  
approuvé par

bid  
offre  
J. TO

project manager  
administrateur  
de projets

project date  
date du projet  
SEPTEMBER 28, 2018

project no.  
no. du projet  
R.083652.002

drawing no.  
dessiné no.  
MA-05