

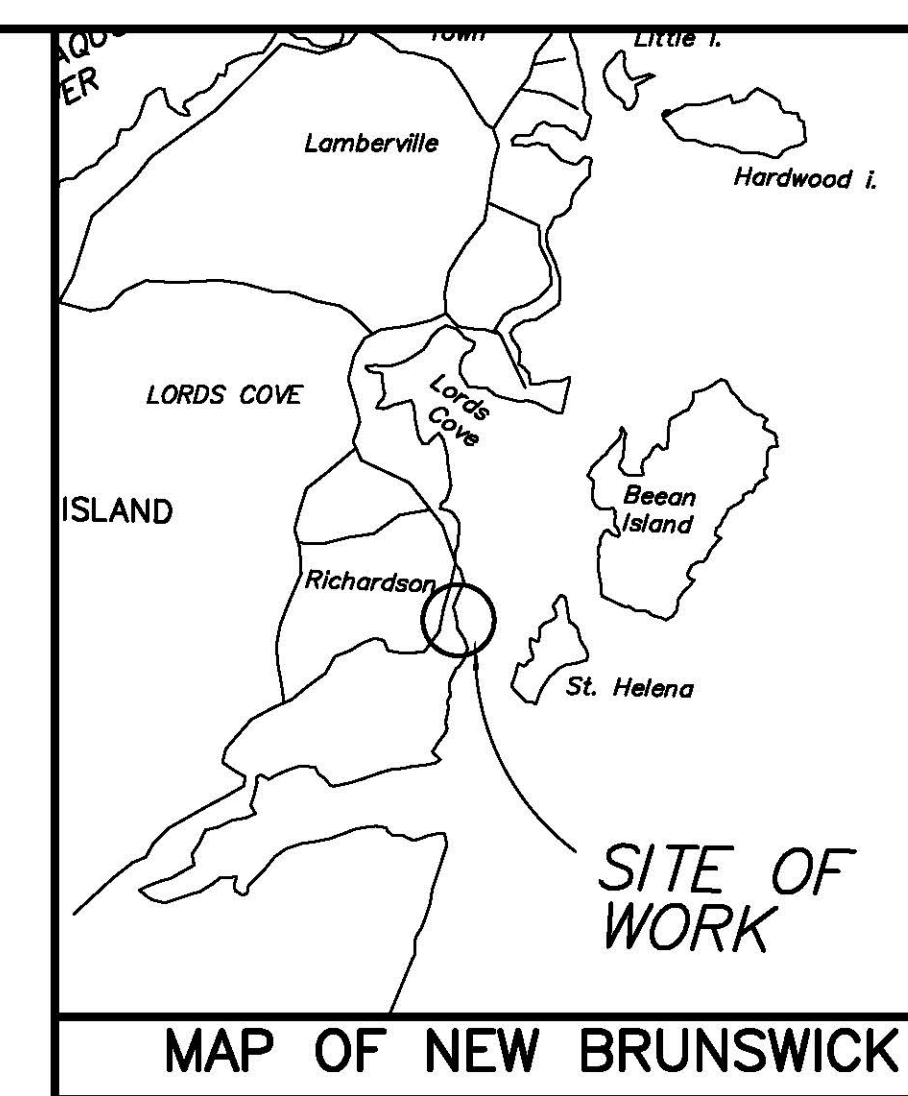
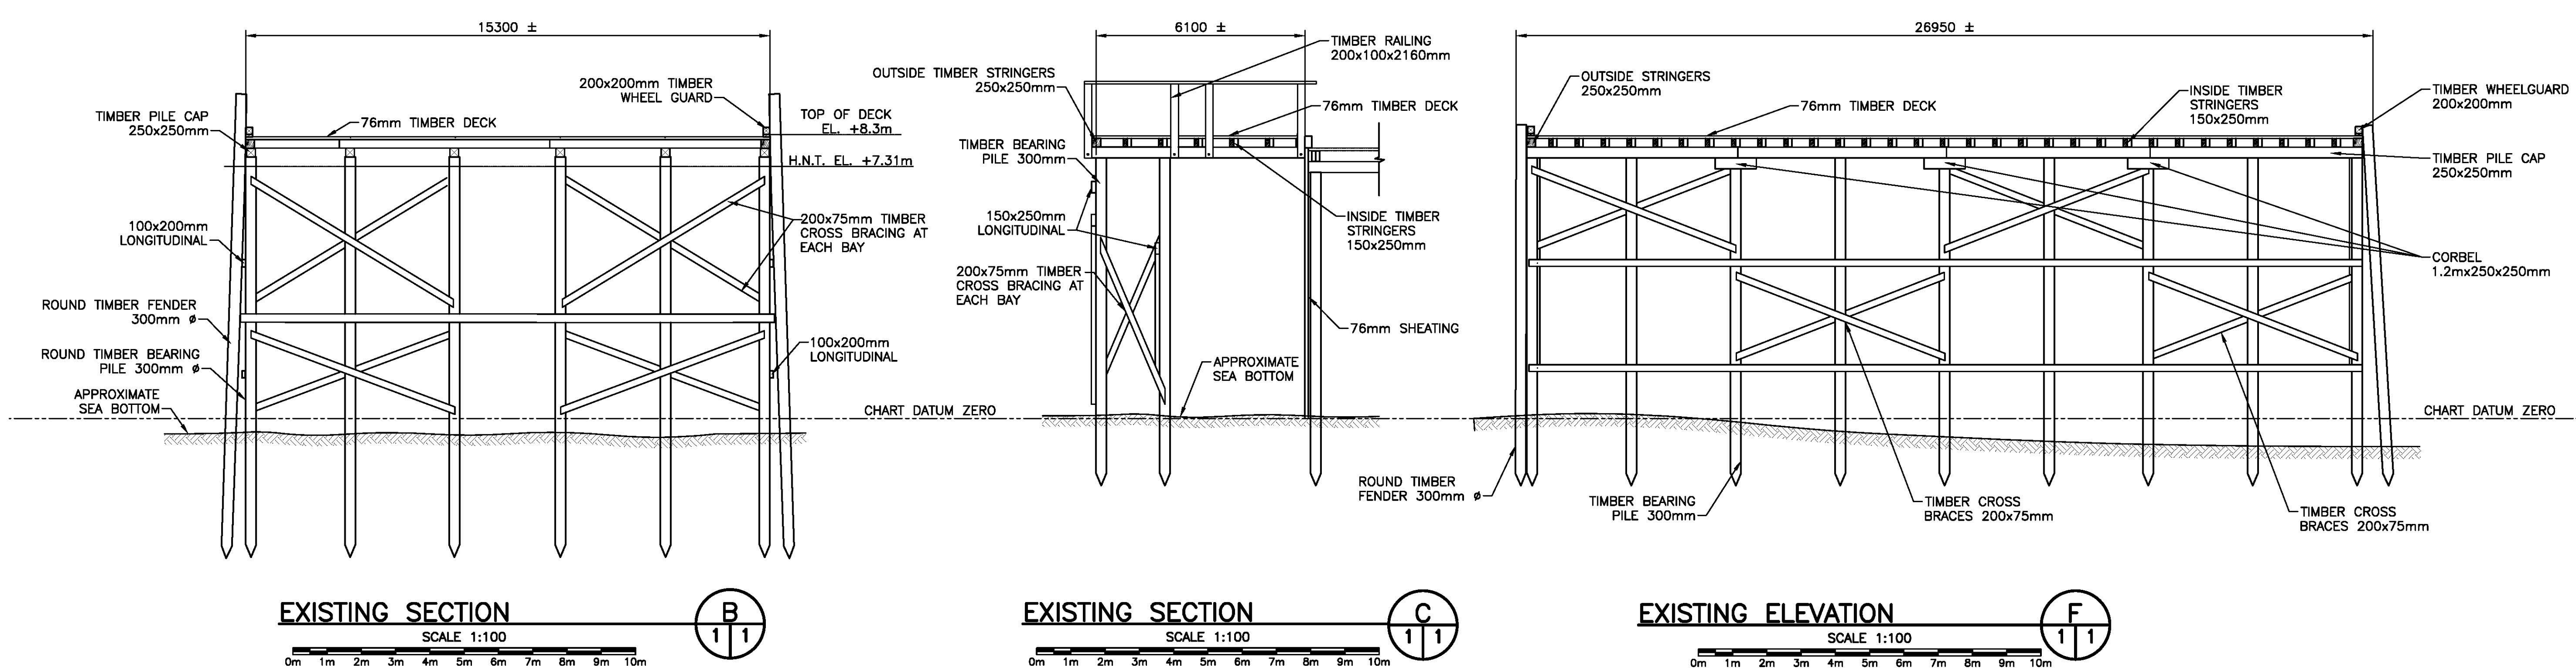


NOTES

1. EXISTING PLAN AND SECTIONS ARE APPROXIMATE ONLY. THE ACTUAL CONSTRUCTION CONFIGURATION AND DETAILS MAY DIFFER THAN SHOWN. CONTRACTOR IS ADVISED TO VISIT THE SITE TO FAMILIARIZE WITH SITE CONDITIONS AND EXISTING CONSTRUCTION DETAILS PRIOR TO SUBMITTING A BID
2. SCATTERED TIMBER NEAR THE STRUCTURE TO BE PICKED UP AND DISPOSED OF AT AN PROvincially APPROVED DISPOSAL SITE.
3. ROUND TIMBER BEARING PILES TO BE CUT TO SEA BED ELEVATION.

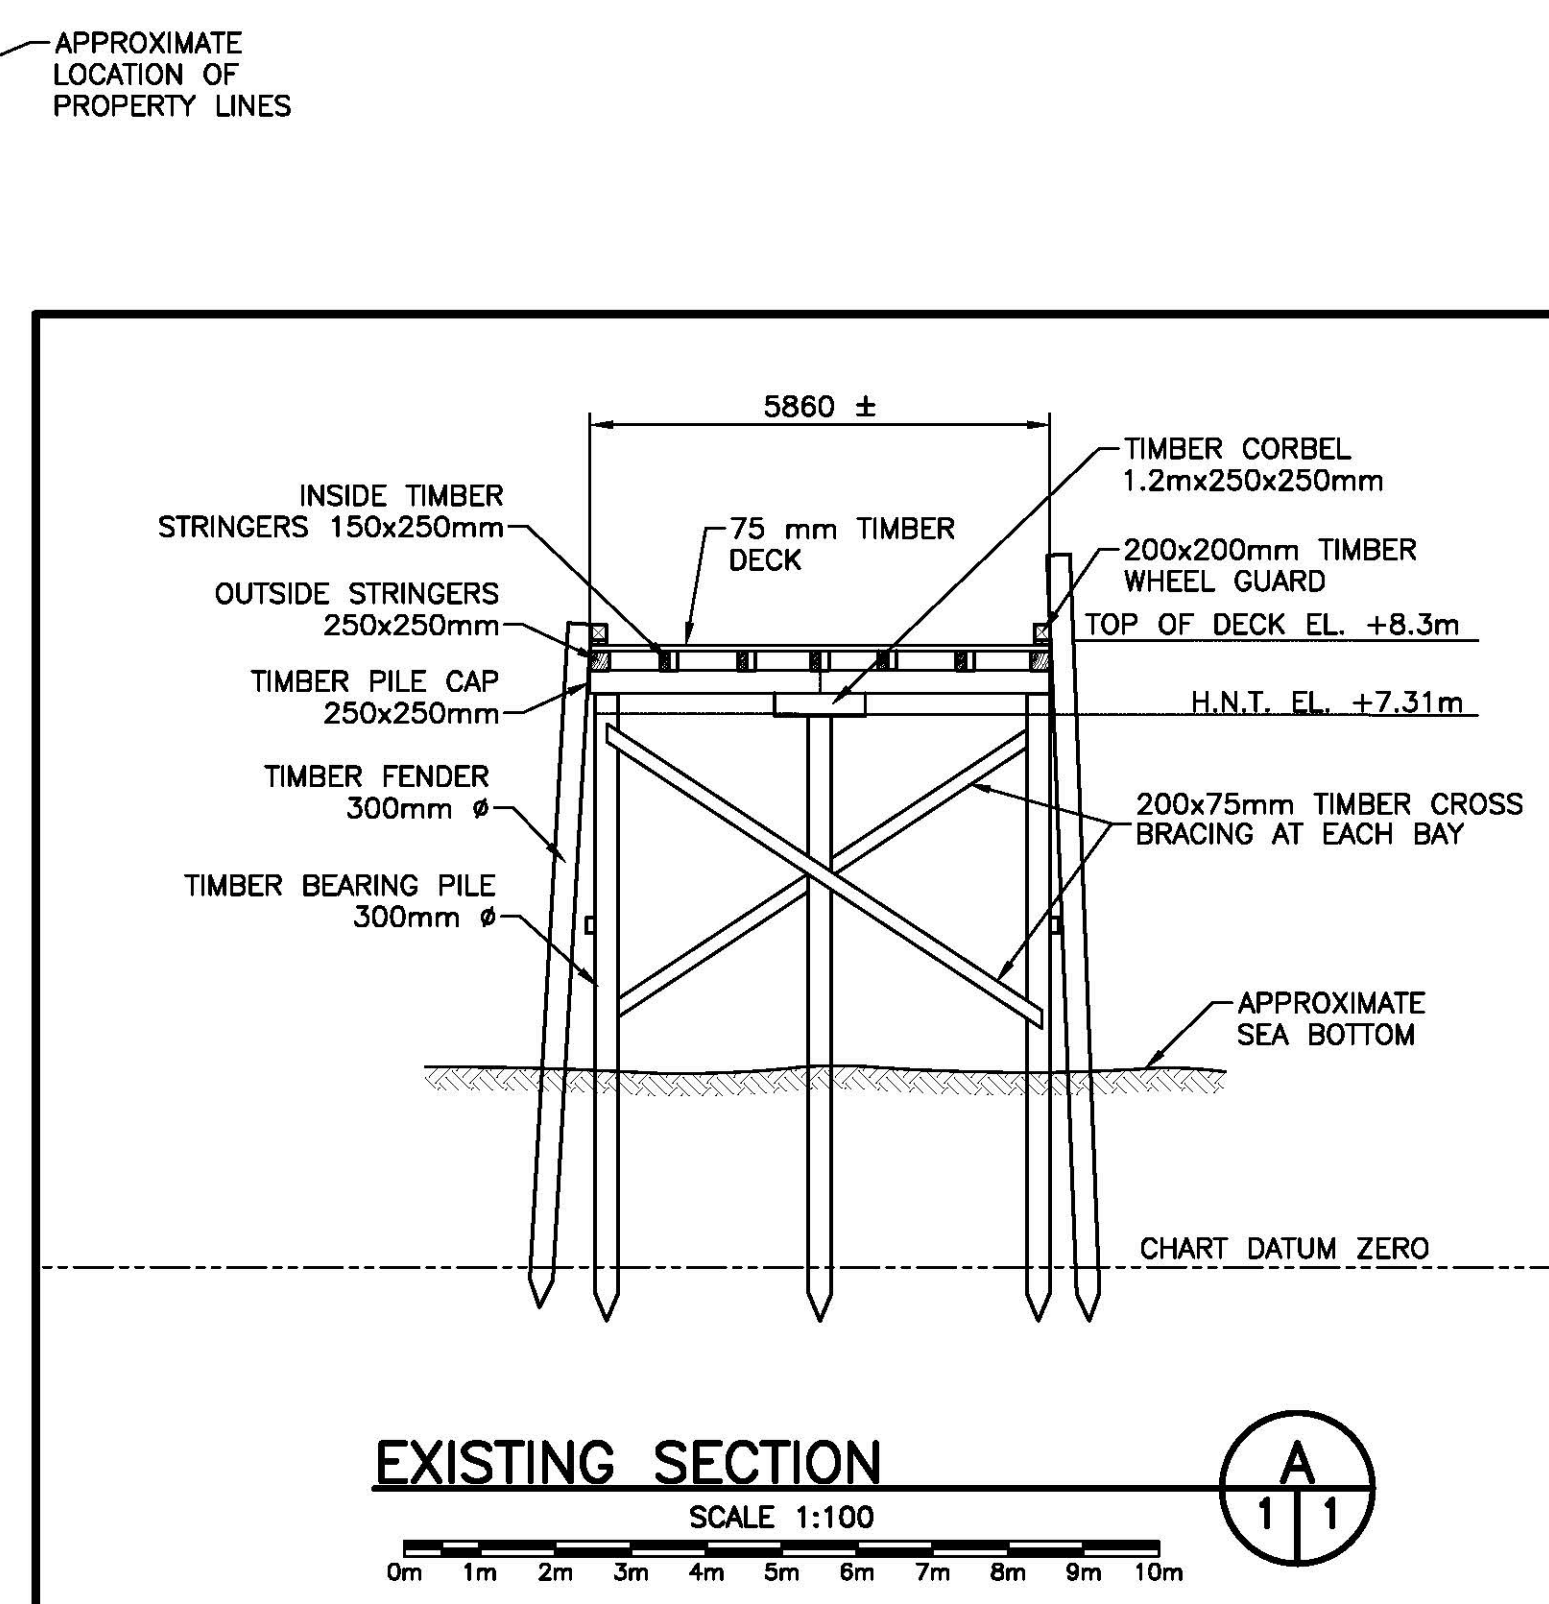

 Public Works and
Government Services
Canada

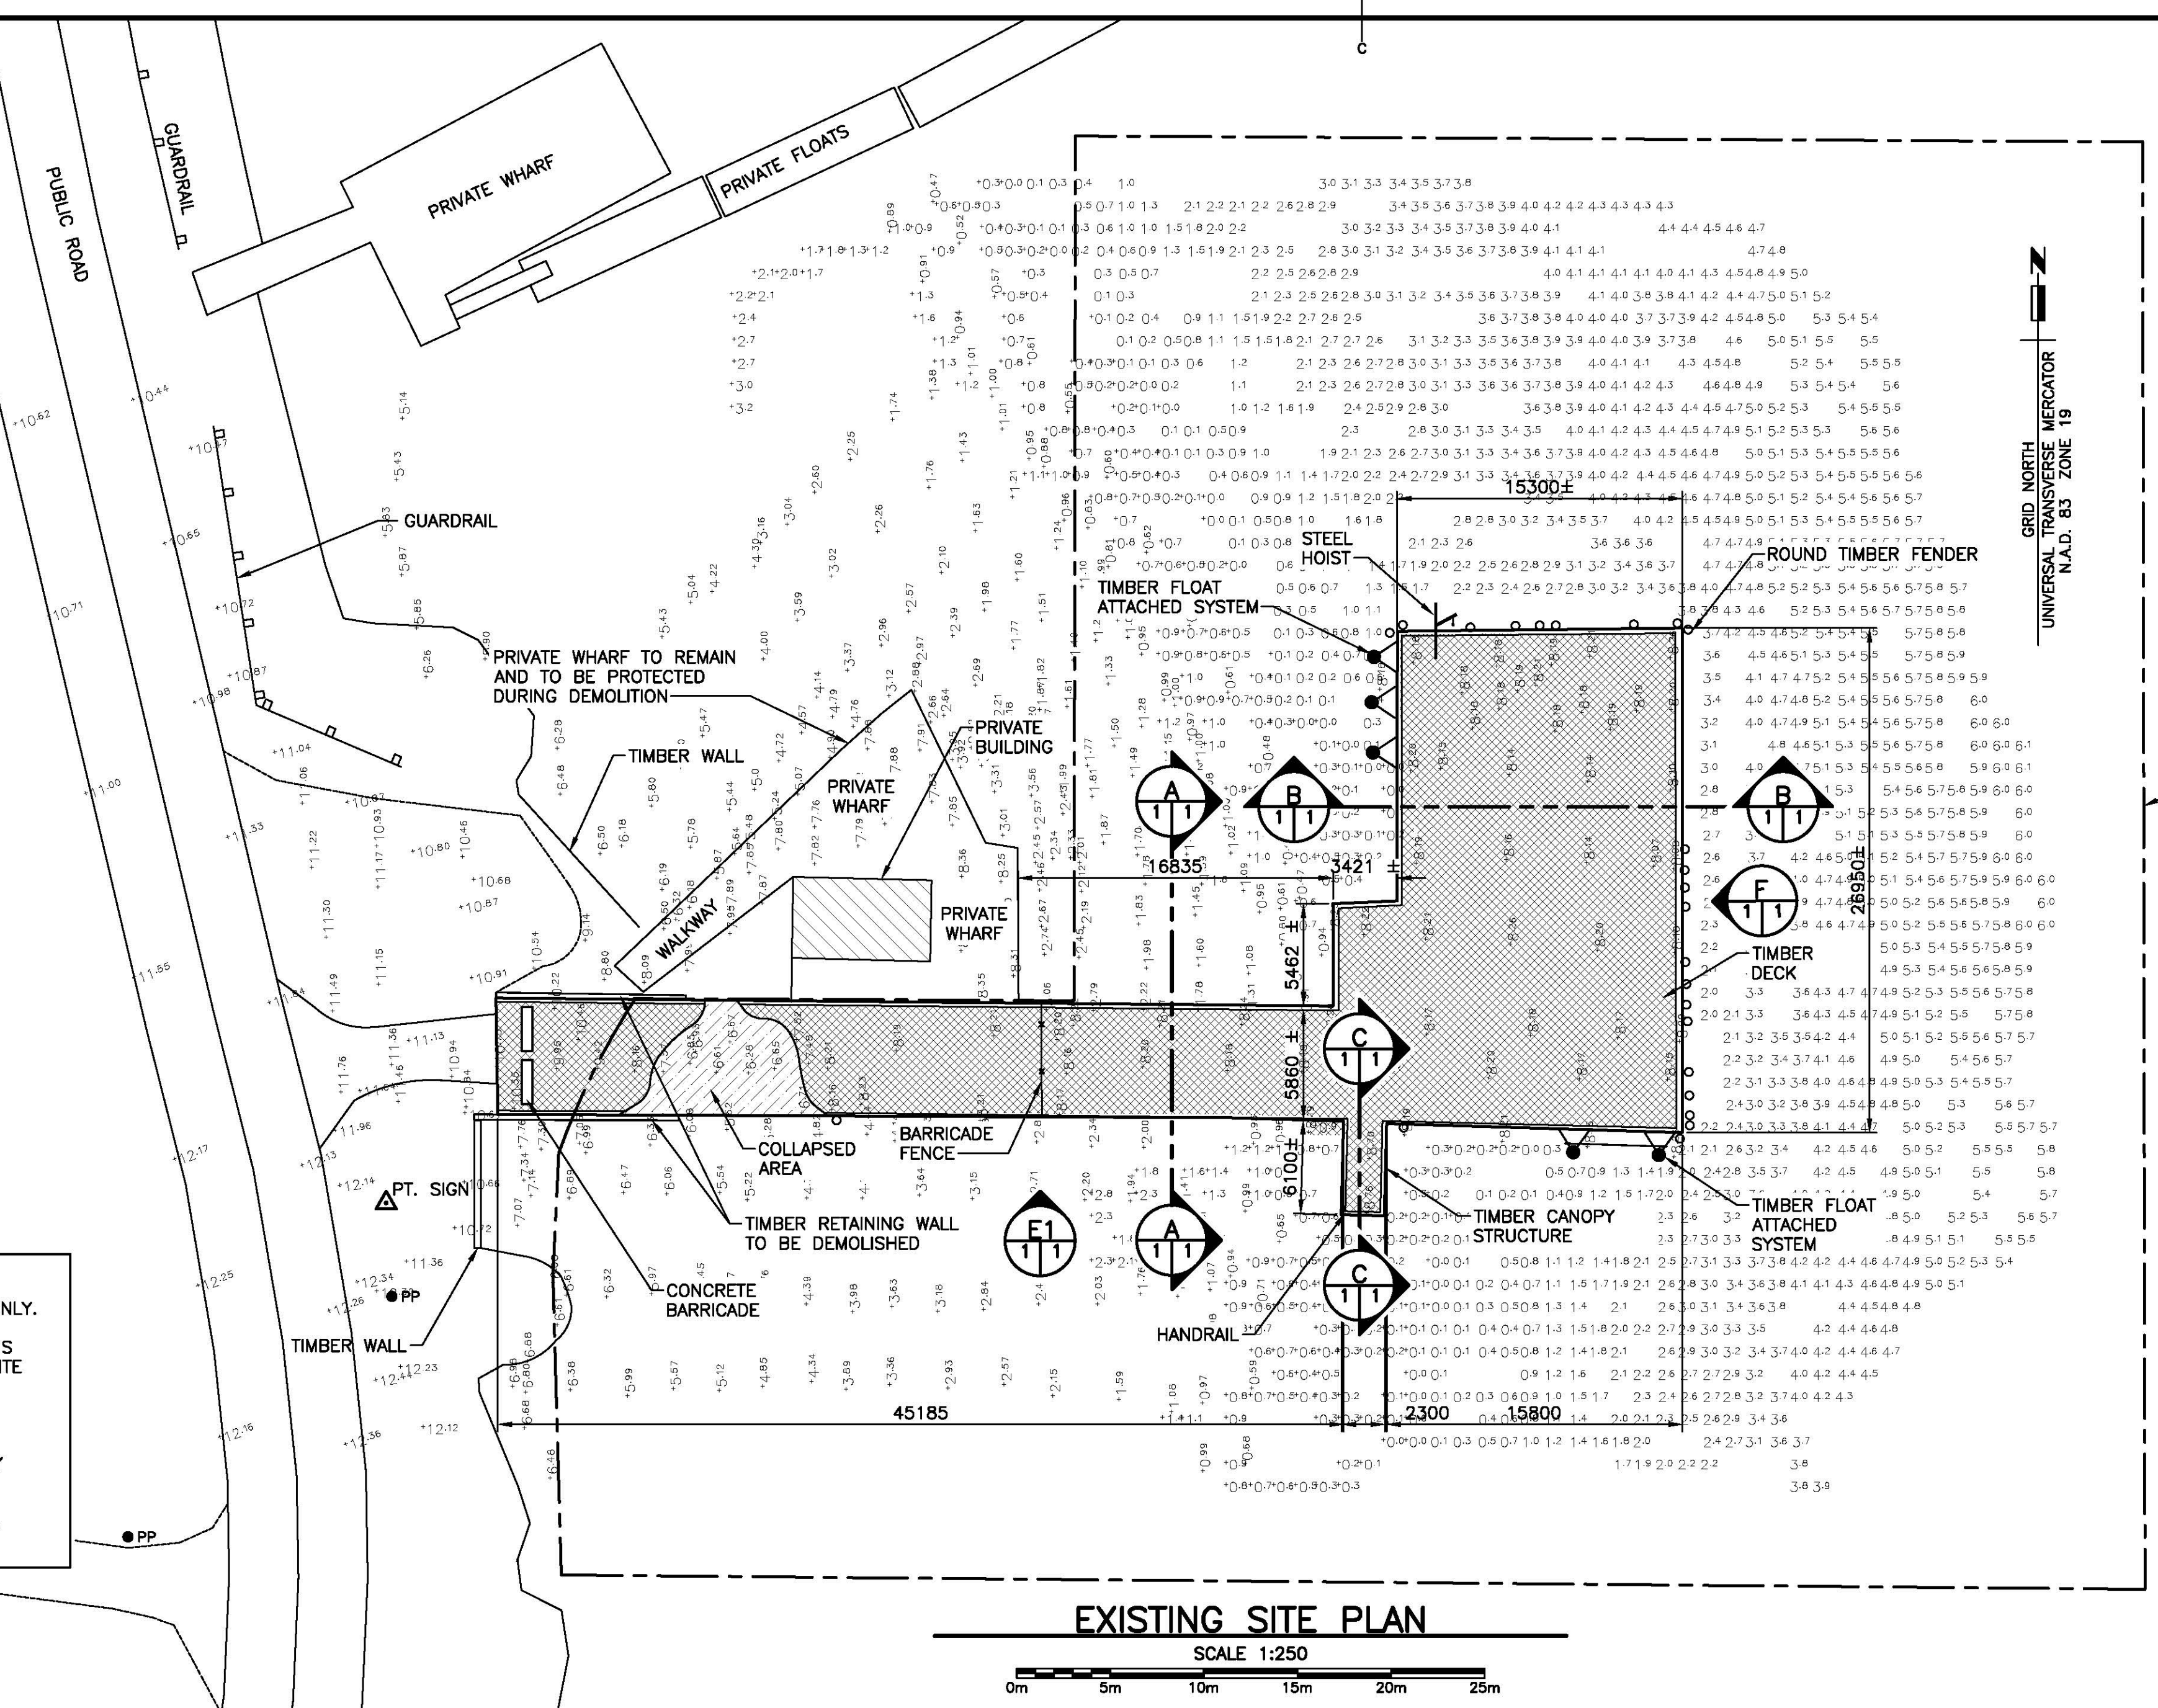

1	ISSUED FOR TENDER	DEC.0 2018
revisions		date
project	project	
<p align="center">WHARF DEMOLITION AND DISPOSAL RICHARDSON WHARF DEER ISLAND, NB</p> <p align="center">CHARLOTTE COUNTY</p>		
drawing	dessin	
<p align="center">EXISTING SITE PLAN AND SECTION</p>		
designed	PWGSC	conçu
date	NOVEMBER 2017	
drawn	G. ALLAIN	dessiné
date	SEPTEMBER 2018	
approved		approuvé
date		
Tender	Sourmission	
PWGSC Project Manager	Administrateur de projets TPSCG	
project number	R.101031.001	no. du projet
drawing no.	M1 of M3	no. du dessin