


1 FOUNDATION PLAN
 A2.03 SCALE: 1 : 100

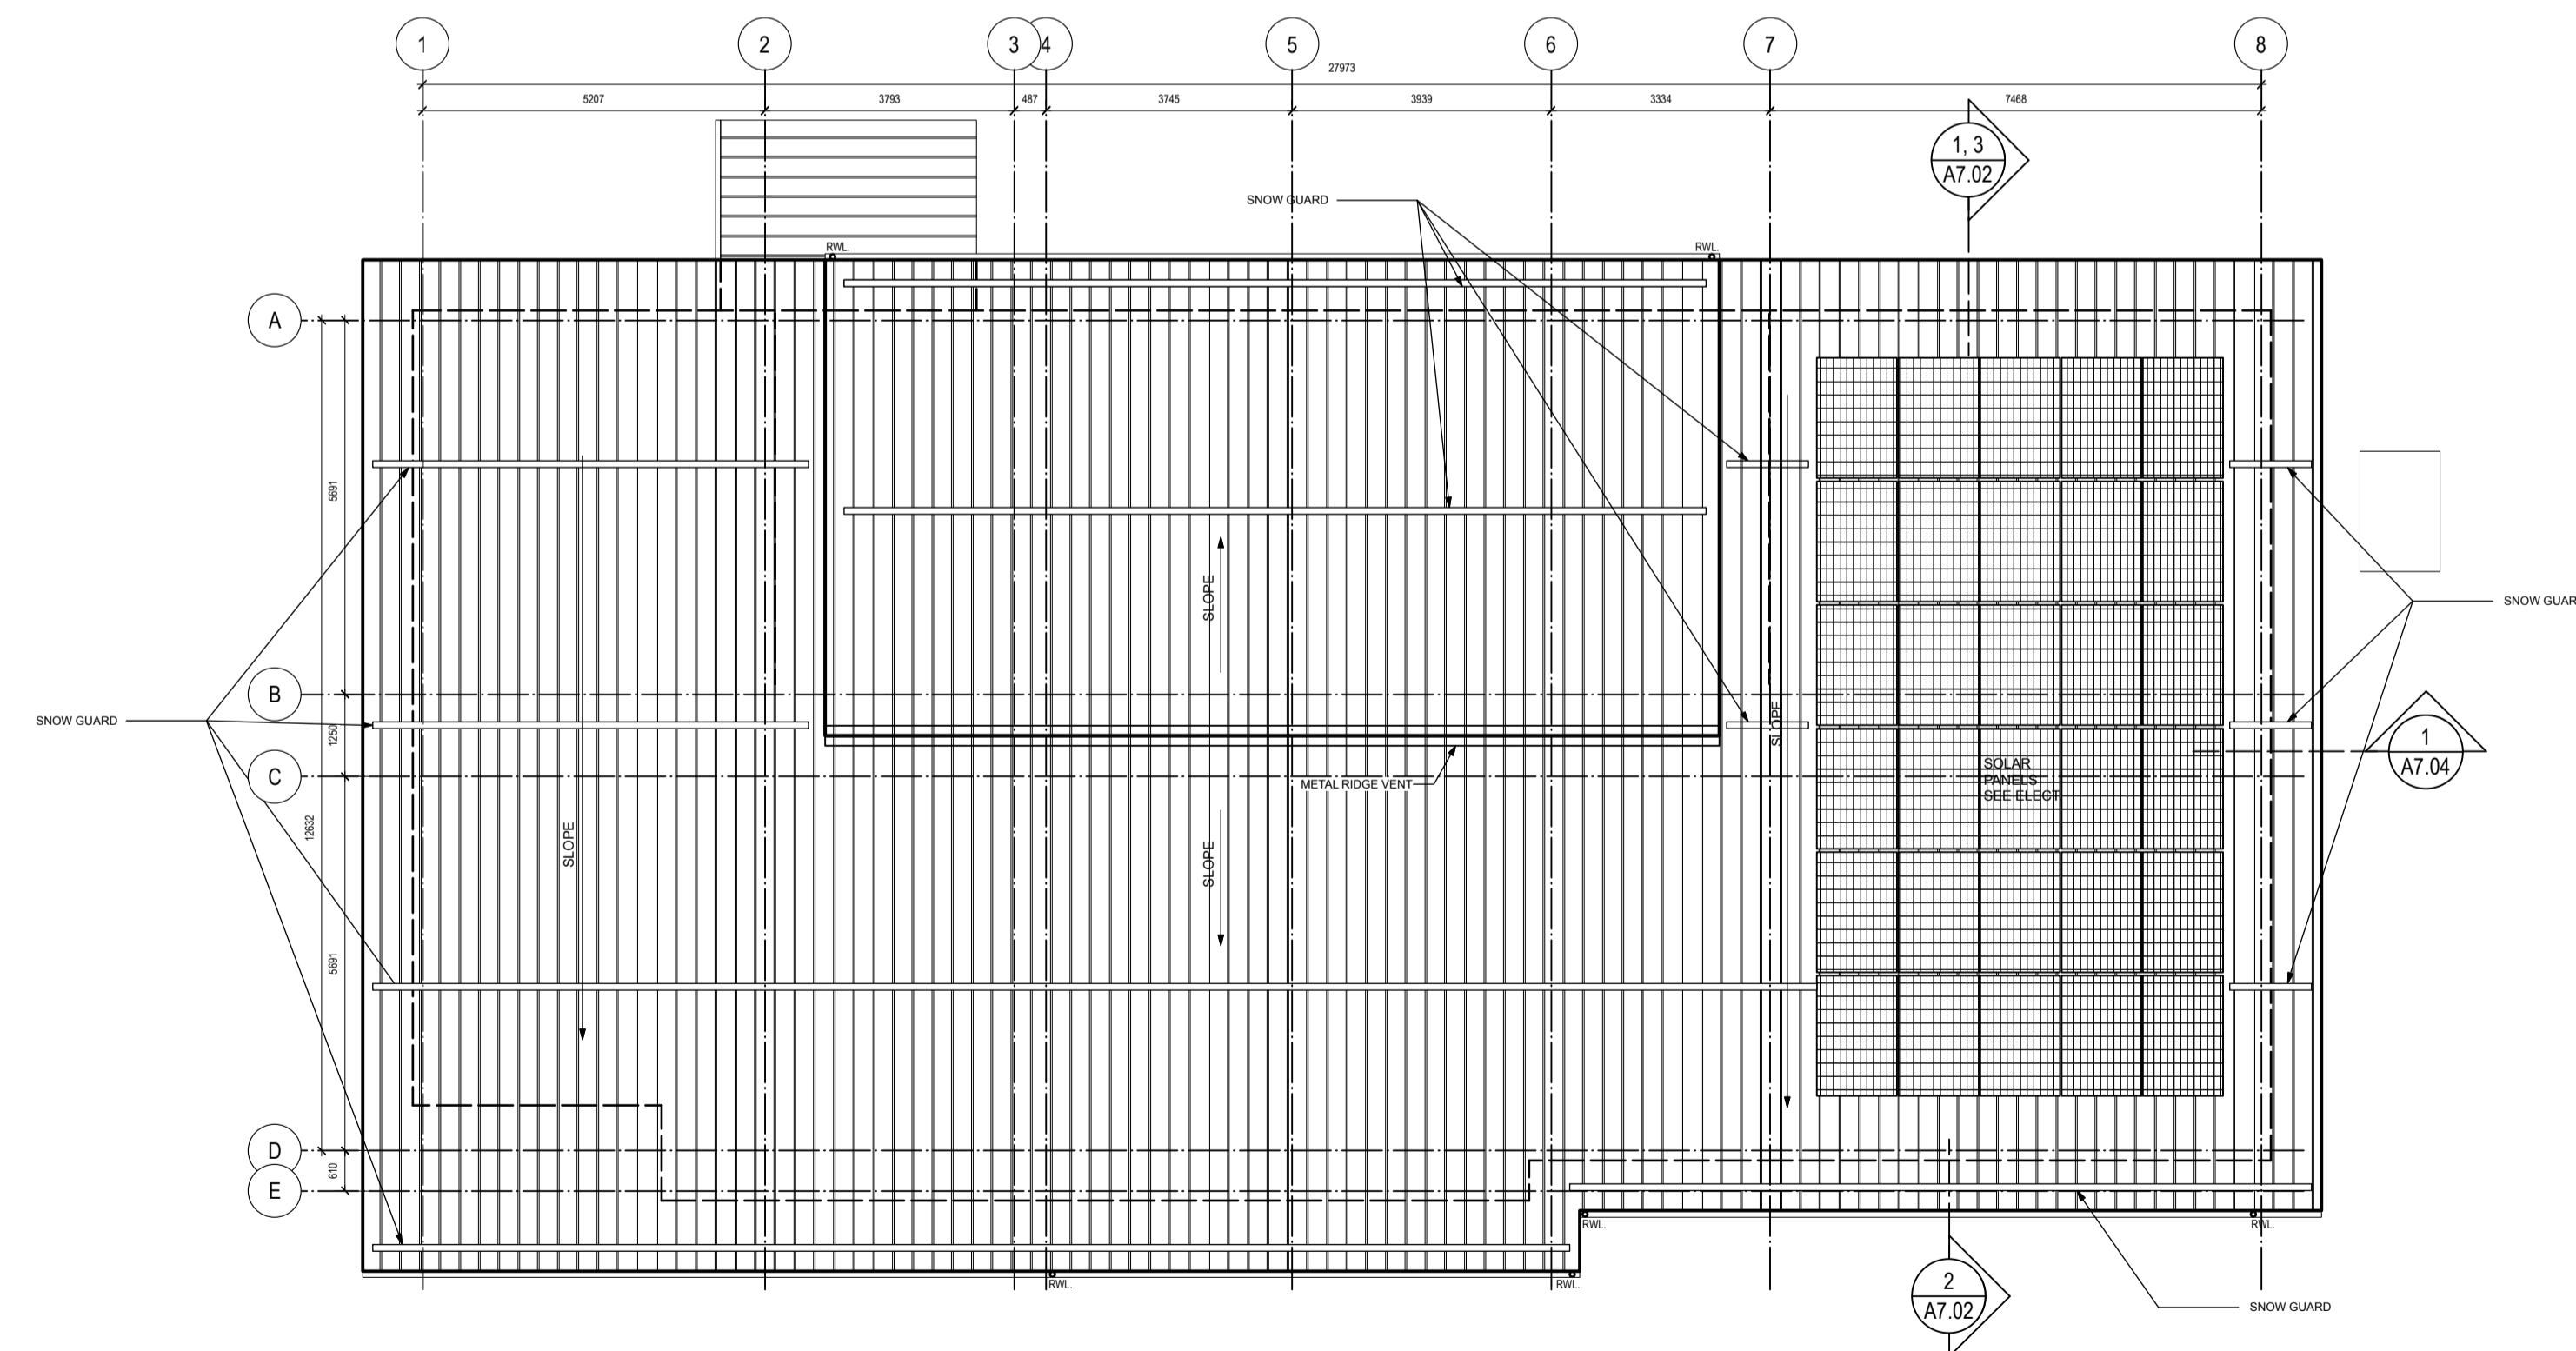

2 ROOF PLAN
 A2.03 SCALE: 1 : 100

6	ADDENDUM 2	2019-02-20
5	TENDER	2018-12-14
4	100% Review	2018-10-30
3	95% Review	2018-10-11
2	60% Review	2018-07-27
1	Schematic Review	2018-06-27
Revision/Revision	Description/Description	Date/Date

Client/client
FISHERIES AND OCEANS, REAL PROPERTY, SAFETY AND SECURITY
 VANCOUVER, BC
 200-401 BURRARD ST.

Project title/Titre du projet
VICTORIA SAR STATION
 25 Huron Street, Victoria, B.C.

Consultant Signature Box Only
 Designed by/Concept par
RH
 Drawn by/Dessine par
DS
 PWGSC Project Manager/Administrateur de Projets TPSGC
 --
 PWGSC Regional Manager Architectural and Engineering Services/
 Gestionnaire régionale, Services d'architecture et de génie, TPSGC
 --

Drawing title/Titre du dessin
FOUNDATION AND ROOF PLAN

Project No./No. du projet 2017567	Sheet/ Feuille A2.03	Revision no./ La Révision no.
---	--------------------------------	----------------------------------