

Revision/Revision	Description/Description	Date/Date
6	ADDENDUM 2	2019-02-20
5	TENDER	2018-12-14
4	100% Review	2018-10-30
3	95% Review	2018-10-11
2	60% Review	2018-07-27
1	Schematic Review	2018-06-27

**FISHERIES AND OCEANS,
REAL PROPERTY,
SAFETY AND SECURITY**

**VANCOUVER, BC
200-401 BURRARD ST.**

Project title/Titre du projet

VICTORIA SAR STATION

25 Huron Street, Victoria, B.C.

Consultant Signature Box Only

Designed by/Concept par
RH

Drawn by/Dessiné par
DS

PWGSC Project Manager/Administrateur de Projets TPSGC

PWGSC Regional Manager, Architectural and Engineering Services/
Gestionnaire régional, Services d'architecture et de génie, TPSGC


Drawing title/Titre du dessin

MAIN FLOOR PLAN


Project No./No. du projet
2017567

Sheet/ Feuille
A2.01

Revision no./
La Révision no.
-

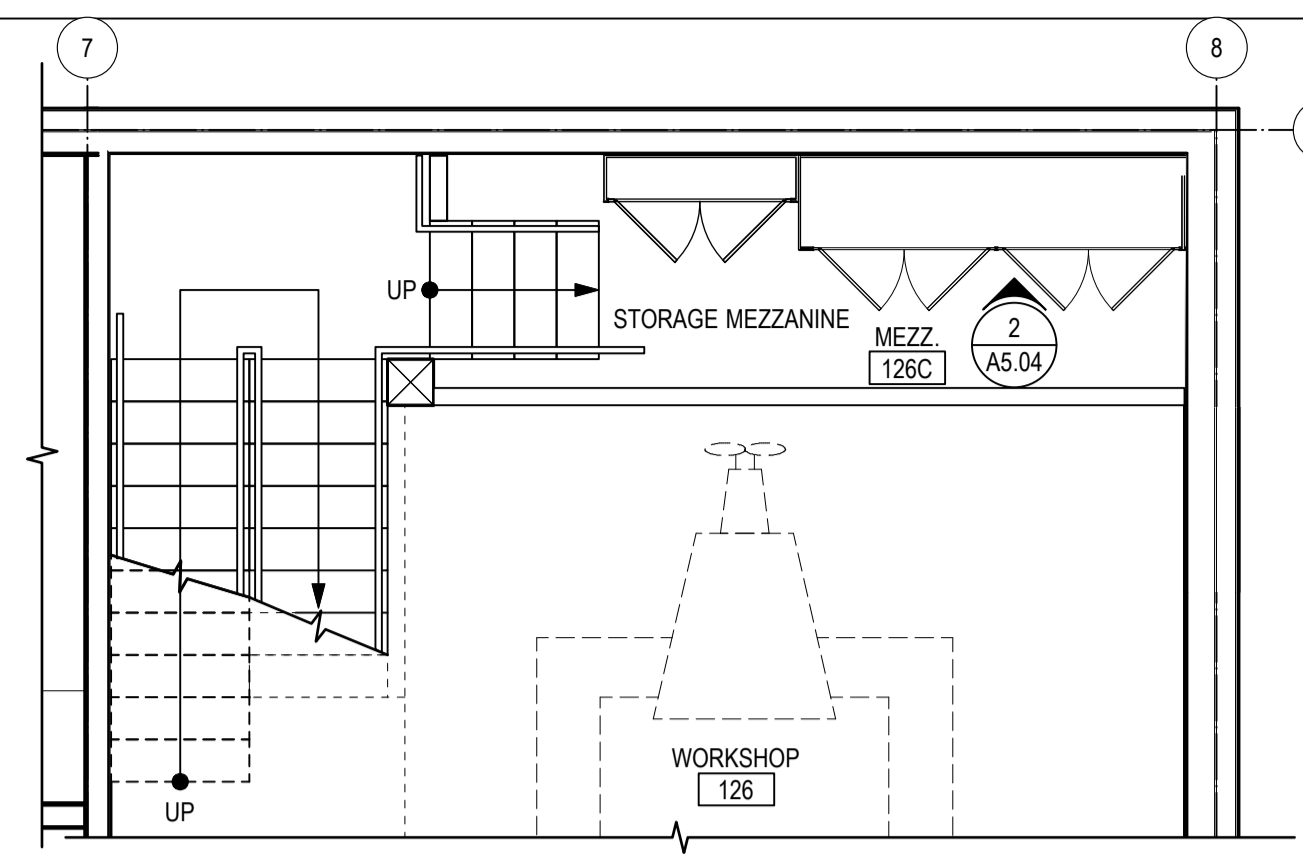

2 MEZZANINE FLOOR PLAN
SCALE: 1:50

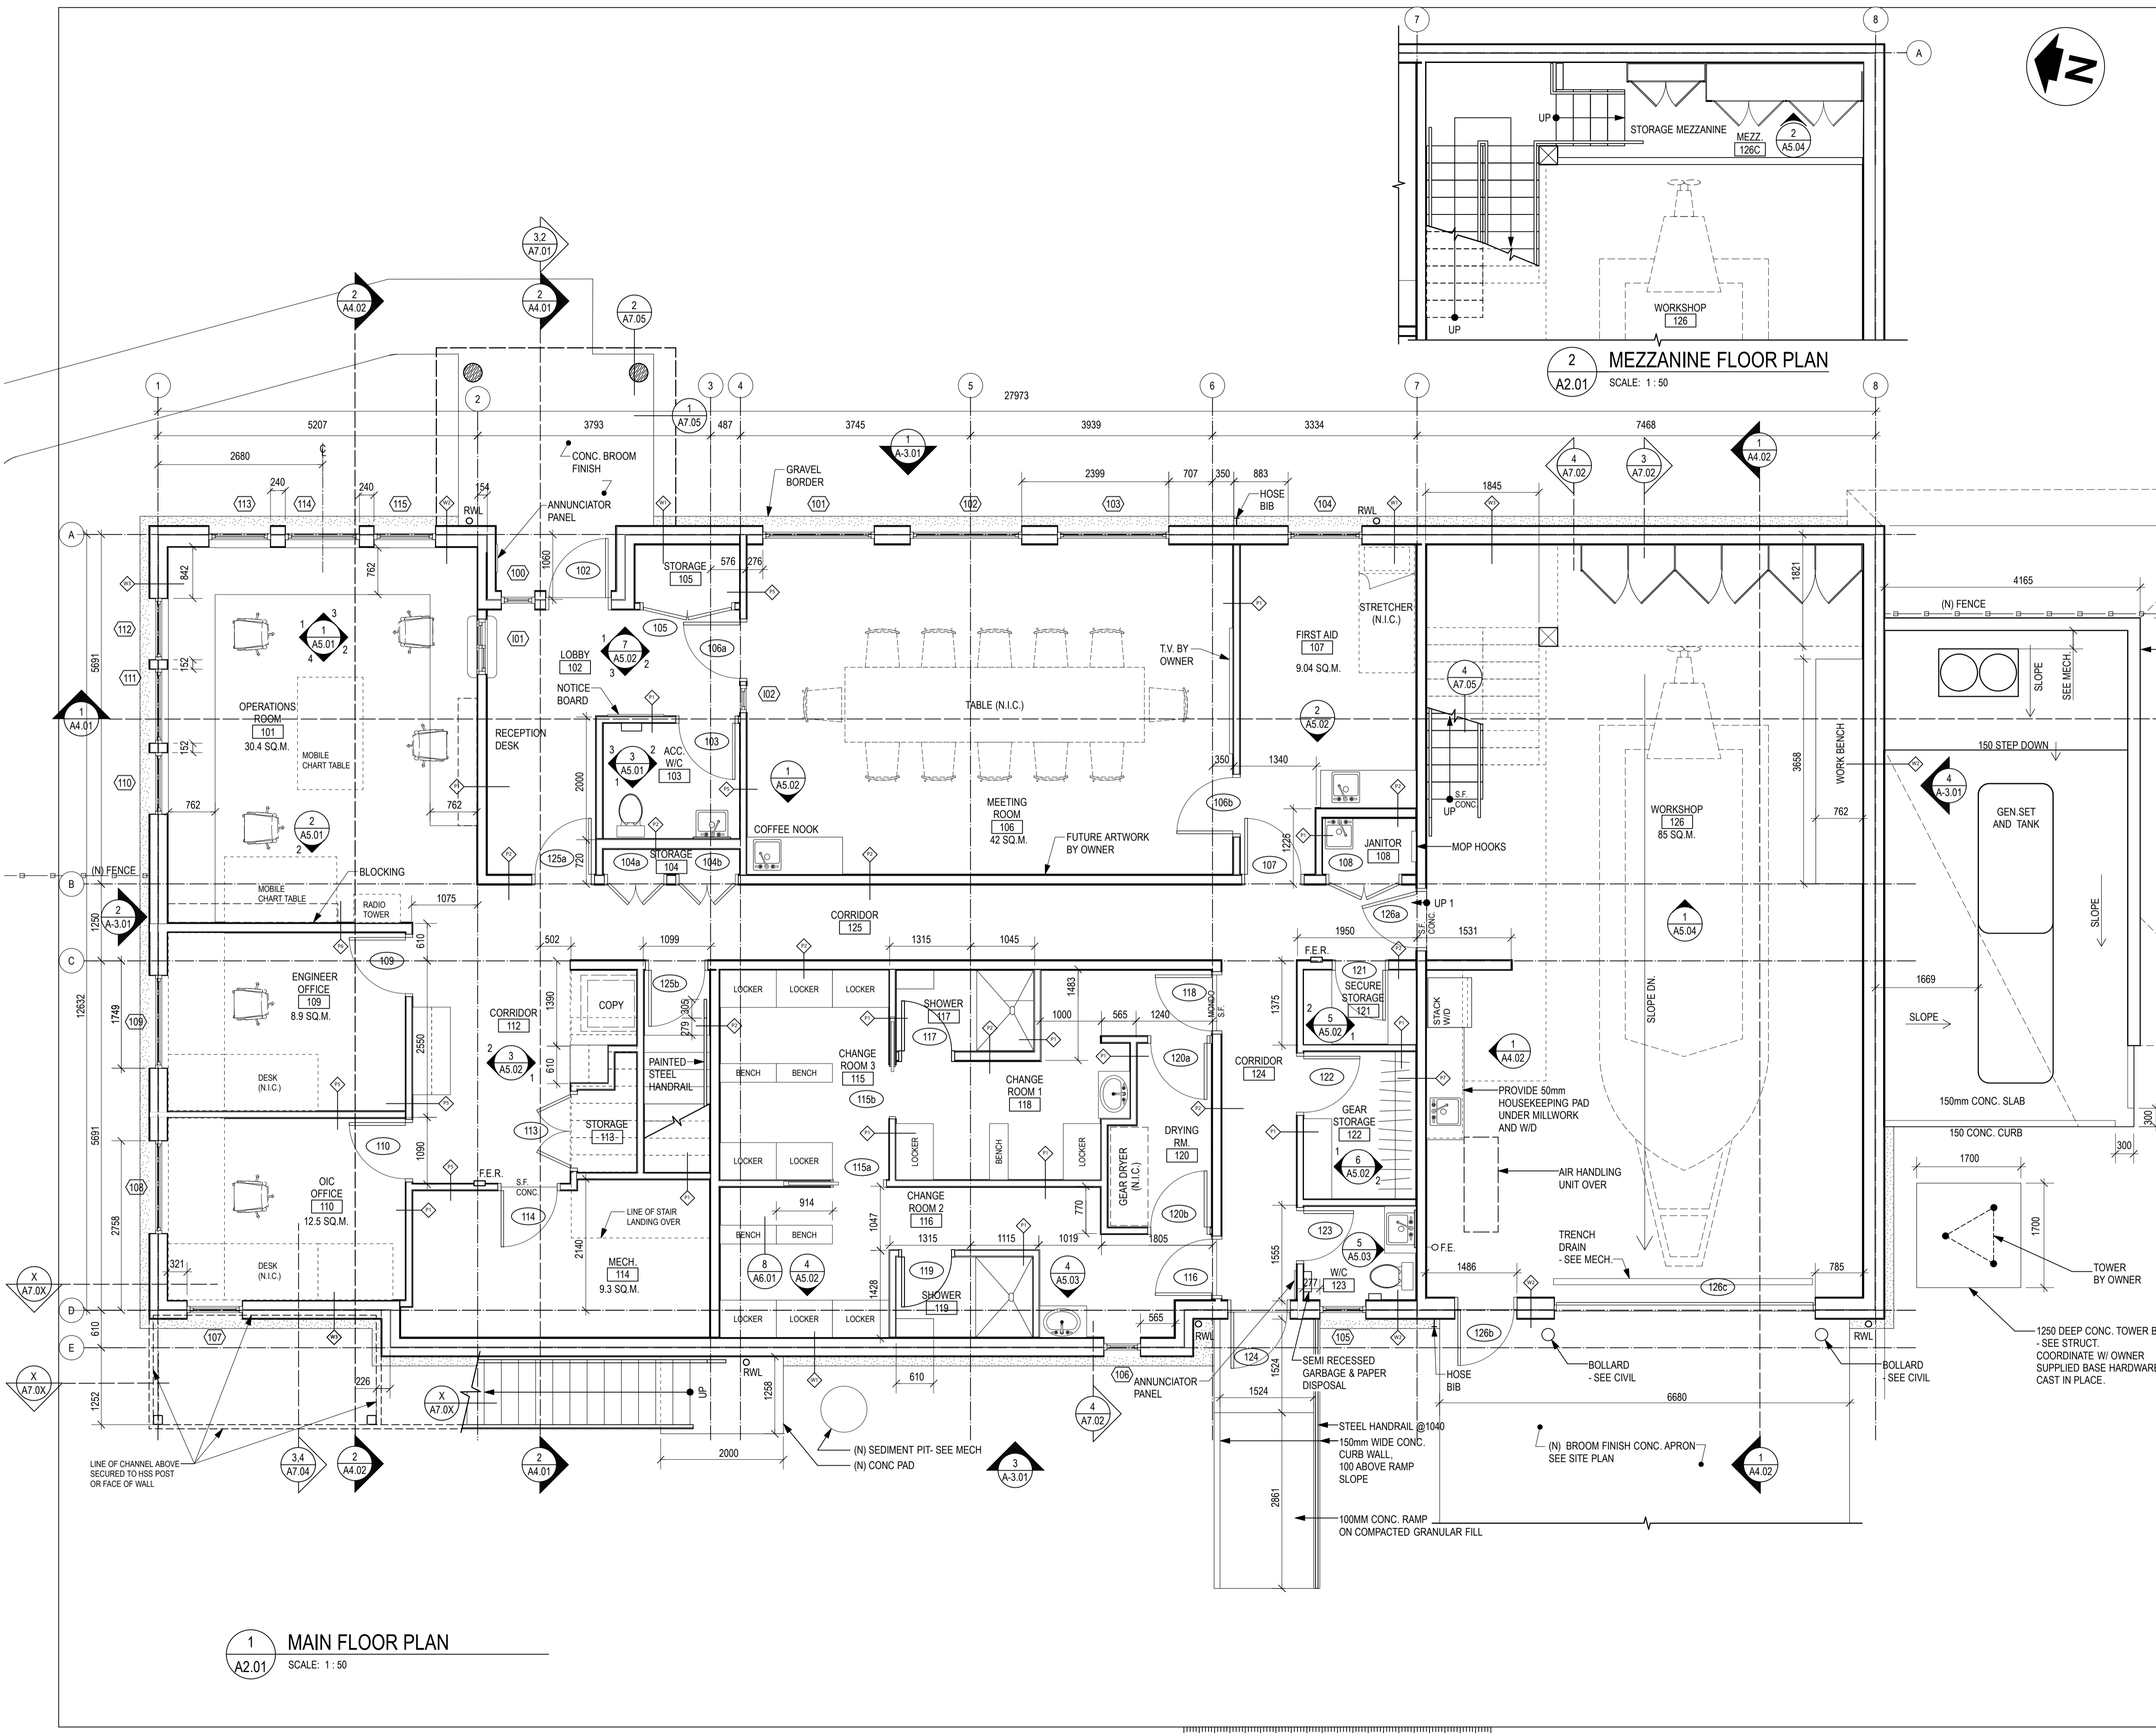

1 MAIN FLOOR PLAN
SCALE: 1:50