



RETURN BIDS TO:

RETOURNER LES SOUMISSIONS À:

Bid Receiving Public Works and Government
Services Canada/Réception des soumissions Travaux
publics et Services gouvernementaux Canada
Room 100,
167 Lombard Ave.
Winnipeg
Manitoba
R3B 0T6
Bid Fax: (204) 983-0338

SOLICITATION AMENDMENT MODIFICATION DE L'INVITATION

The referenced document is hereby revised; unless otherwise
indicated, all other terms and conditions of the Solicitation
remain the same.

Ce document est par la présente révisé; sauf indication contraire,
les modalités de l'invitation demeurent les mêmes.

Comments - Commentaires

Vendor/Firm Name and Address

Raison sociale et adresse du
fournisseur/de l'entrepreneur

Issuing Office - Bureau de distribution

Public Works and Government Services Canada -
Western Region
Room 100
167 Lombard Ave.
Winnipeg
Manitoba
R3B 0T6

Title - Sujet Office Furniture	
Solicitation No. - N° de l'invitation ET025-192721/B	Amendment No. - N° modif. 002
Client Reference No. - N° de référence du client PWGSC-ET025-192721	Date 2019-03-08
GETS Reference No. - N° de référence de SEAG PW-\$WPG-006-10771	
File No. - N° de dossier WPG-8-41194 (006)	CCC No./N° CCC - FMS No./N° VME
Solicitation Closes - L'invitation prend fin at - à 02:00 PM on - le 2019-03-20	Time Zone Fuseau horaire Central Daylight Saving Time CDT
F.O.B. - F.A.B. Plant-Usine: <input type="checkbox"/> Destination: <input checked="" type="checkbox"/> Other-Autre: <input type="checkbox"/>	
Address Enquiries to: - Adresser toutes questions à: Graham, Danielle	Buyer Id - Id de l'acheteur wpg006
Telephone No. - N° de téléphone (204) 292-2872 ()	FAX No. - N° de FAX (204) 983-7796
Destination - of Goods, Services, and Construction: Destination - des biens, services et construction:	

Instructions: See Herein

Instructions: Voir aux présentes

Delivery Required - Livraison exigée	Delivery Offered - Livraison proposée
Vendor/Firm Name and Address Raison sociale et adresse du fournisseur/de l'entrepreneur	
Telephone No. - N° de téléphone Facsimile No. - N° de télécopieur	
Name and title of person authorized to sign on behalf of Vendor/Firm (type or print) Nom et titre de la personne autorisée à signer au nom du fournisseur/ de l'entrepreneur (taper ou écrire en caractères d'imprimerie)	
Signature	Date

This **amendment # 002** is raised to respond to supplier questions and modify **solicitation # ET025-192721/B** as follows:

**REVISED CLOSING DATE OF:
02:00 PM on 2019-03-20**

Question 1: Annex B Table 1: What is the differences between items 5, 6 and 7?

Except for the difference in table top sizes, all are the same. Both table top and height adjustable bases are required.

Question 2: What is the required color of work surface and table base?

Refer to Annex A #5.1 and 5.2. In addition, add: full range of proposed available HPL manufacturer(s) standard finishes must be provided with the bid.

Question 3: Where are the line drawings and floor plans?

Line drawings attached below. Line drawings provided are to establish design intent and are intended for reference purposes only.

Floor plans for installation will be provided after contract award.

Question 4: Delivery dock:

Freight elevator? Yes, Hydraulic

Can it accommodate a 53ft trailer? No.

Special instructions delivery/install: Book with commissionaire at 303 Main Street. Provide them with dates and time frames. The new freight elevator is card access controlled obtained from commissionaire.

1. Reference **2.3 Enquiries - Bid Solicitation** and amend as follows:

DELETE: All enquiries must be submitted in writing to the Contracting Authority no later than 7 calendar days before the bid closing date. Enquiries received after that time may not be answered.

INSERT: All enquiries must be submitted in writing to the Contracting Authority no later than 14 calendar days before the bid closing date. Enquiries received after that time may not be answered.

2. Reference **to all delivery dates** and amend as follows:

DELETE: May 13 2019

INSERT: June 3rd, 2019

3. Reference **Annex B** and replace with the following:

ANNEX B

BASIS OF PAYMENT

When completed, Annex B will be considered as the Bidder's Financial Bid.

In consideration of the Contractor satisfactorily completing all of its obligations under the Contract, the Contractor will be paid firm prices as specified below.

Although delivery is required by on or before June 3rd 2019, the best delivery date that can be offered is _____ (calendar days) from award of a contract and receipt of finishes.

If discrepancies are found between the unit price and the extended totals, unit price will prevail.

Table 1

#	Description of Product	Qty	Supplier Part Number	Firm Unit Price (CAD only) \$	Extended Total [Qty x Price] (CAD only) \$
1	Sit/Stand Range Height Adjustable Work Surfaces 610 mm (24") x 1065 mm (42") long	55		\$	\$
2	Sit/Stand Range Height Adjustable Work Surfaces 760 mm (30") deep x 1065 mm (42") long	6		\$	\$
3	Sit/Stand Range Height Adjustable Work Surfaces 610mm (24") deep x 1219mm (48") long	3		\$	\$
4	Sit/Stand Range Height Adjustable Work Surfaces 610 mm (24") deep x 1375 mm (54") long	18		\$	\$
5	Sit/Stand Range Height Adjustable Work Surfaces 762mm (30") deep x 1372mm (54") long	8		\$	\$
6	Electric sit/stand work surfaces 760 mm (30") deep x 1675 mm (66") long	21		\$	\$
7	Primary Surface-Electric sit/stand work surfaces 760 mm (30") deep x 1828 mm (72") long	86		\$	\$
8	Primary Surface-Electric sit/stand work surfaces 760 mm (30") deep x 1524 mm (60") long	1		\$	\$
9	Power Modules	127		\$	\$
10	Privacy Screens Panel Work surface Mounted 24" x 54"	4		\$	\$
11	Privacy Screens Panel Work surface Mounted 24" x 60"	32		\$	\$
12	HPL Manufacturer's standard finishes – 12 and 13 to be submitted for financial evaluation. One or the other to be selected after contract award and price adjusted accordingly.	-	HPL manufacturer name(s):	-	\$
13	HPL Manufacturer's premium finishes – both prices (12 and 13) to be submitted for evaluation. One or the other to be selected after contract award and price adjusted accordingly.	-	HPL manufacturer name(s):	-	\$

14	Product Subtotal:	\$
15	Delivery :	\$
16	Installation :	\$
17	Evaluated Subtotal:	\$
	Taxes (as applicable): <i>Note that Canada is PST exempt</i>	\$
	Extended Total:	\$

Table 2 – Optional Storage

Intent: In the event of delays to the delivery date.

This is **not** mandatory to provide and will not be evaluated.



The Contractor grants to Canada the irrevocable option to acquire the goods, services or both described below under the same conditions and at the prices and/or rates stated in the Contract. The option may only be exercised by the Contracting Authority and will be evidenced, for administrative purposes only, through a contract amendment.

The Contracting Authority may exercise the option at any time before the expiry of the Contract by sending a written notice to the Contractor.

	Optional Storage	Estimated duration	Firm unit Price \$
1	Daily storage	One day (6 calendar days or less)	/ day
2	Weekly storage	One week (7 calendar days)	/ week
3	Monthly storage	One month (31 calendar days)	/ month

Storage is not mandatory to provide and will not be evaluated.

ALL OTHER TERMS AND CONDITIONS REMAIN THE SAME

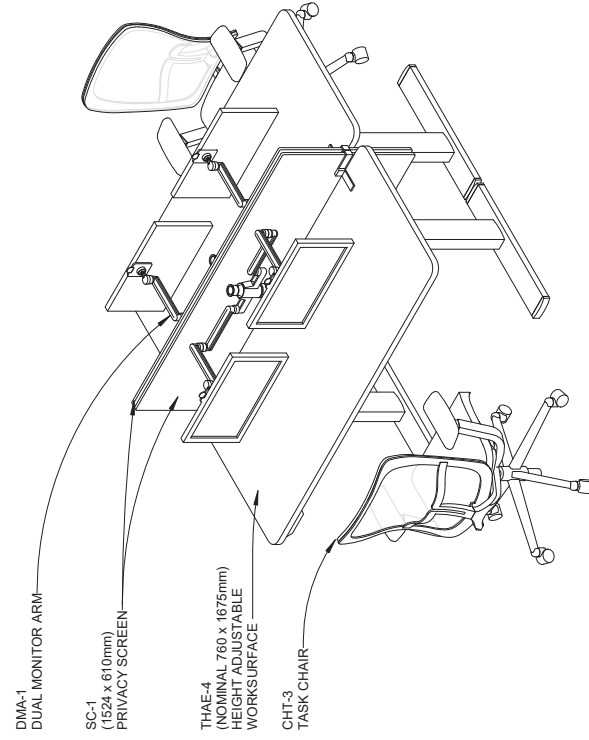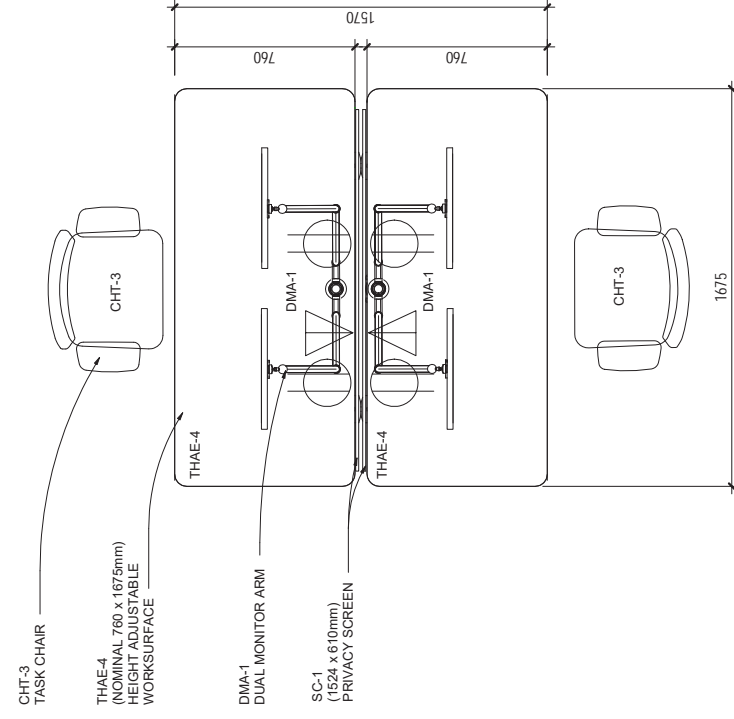

Client/Project
PUBLIC SERVICES & PROCUREMENT CANADA

ACTIVITY BASED WORKPLACE FIT-UP



Project No.
R.067379

Scale
1 : 20

Title
SK-1

Drawing No. Ref. Drawing

A1

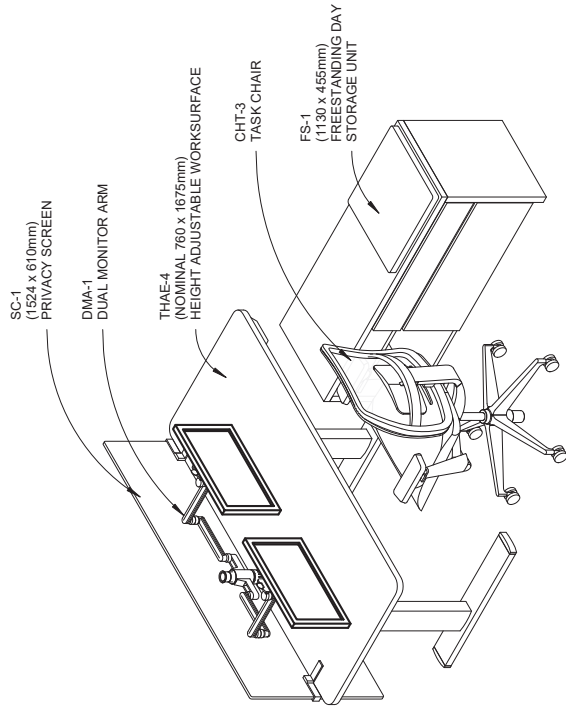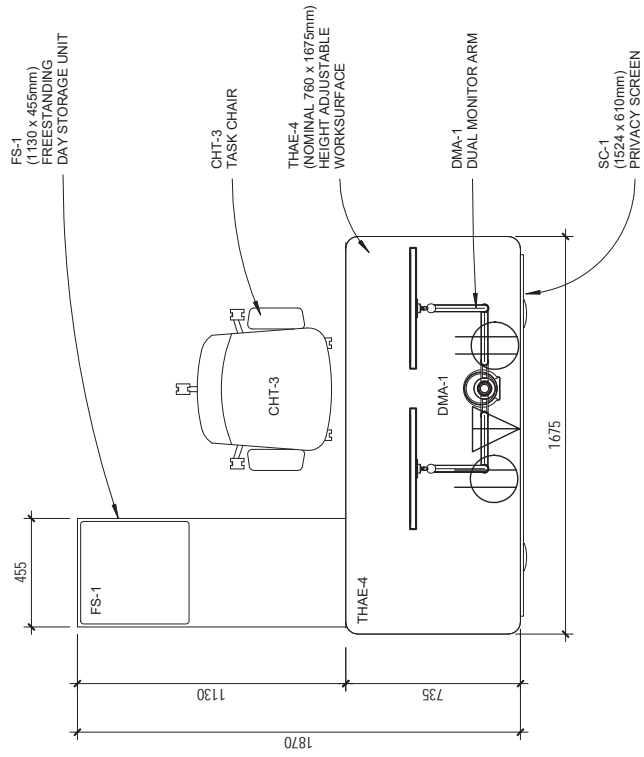


Client/Project
PUBLIC SERVICES & PROCUREMENT CANADA
ACTIVITY BASED WORKPLACE FIT-UP

Project No.
R.067379
Drawing No.

Scale
1 : 20
Ref. Drawing

Title
SK-2

A2

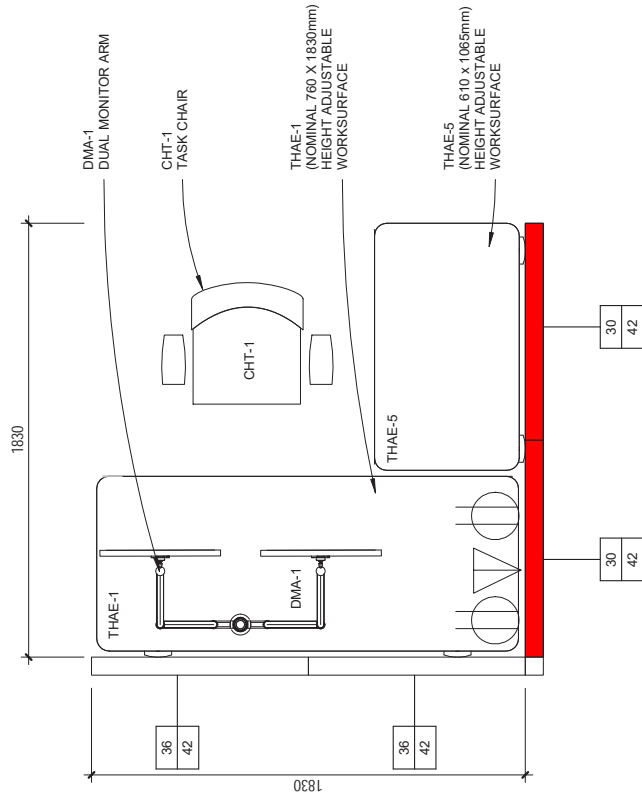

LEGEND



POWER



WIDTH
HEIGHT

Client/Project
PUBLIC SERVICES & PROCUREMENT CANADA
ACTIVITY BASED WORKPLACE FIT-UP

Project No.
R.067379


Scale
1 : 20

Title
SK-3.1

Drawing No.

Ref. Drawing


A3.1

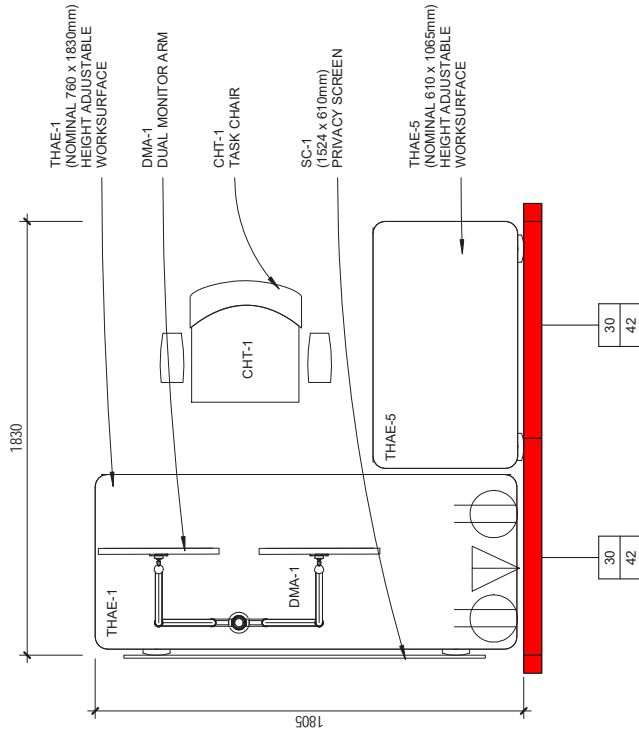

LEGEND

POWER

30 42
WIDTH HEIGHT

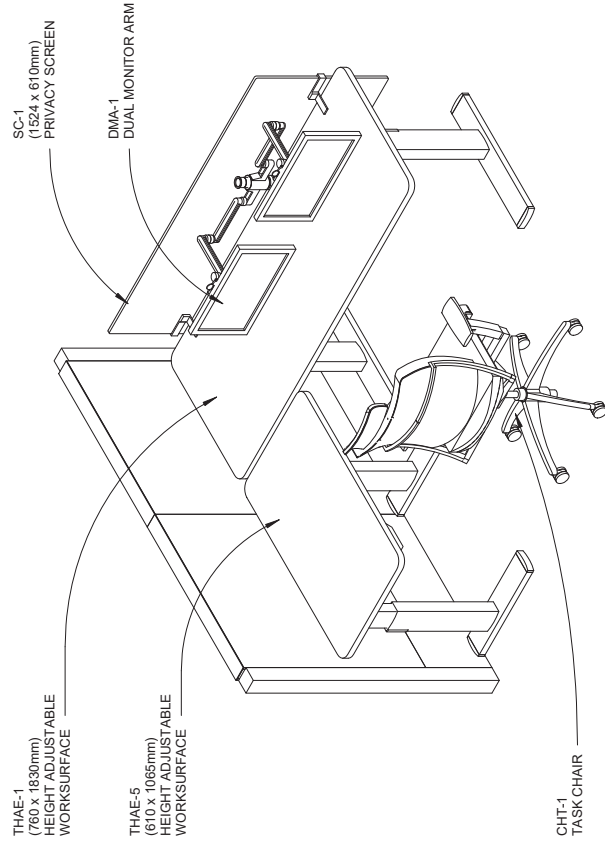



Client/Project
PUBLIC SERVICES & PROCUREMENT CANADA
ACTIVITY BASED WORKPLACE FIT-UP

Project No.
R.067379
Drawing No.

Scale
1 : 20
Ref. Drawing

Title
SK-3.1A

A3.1a

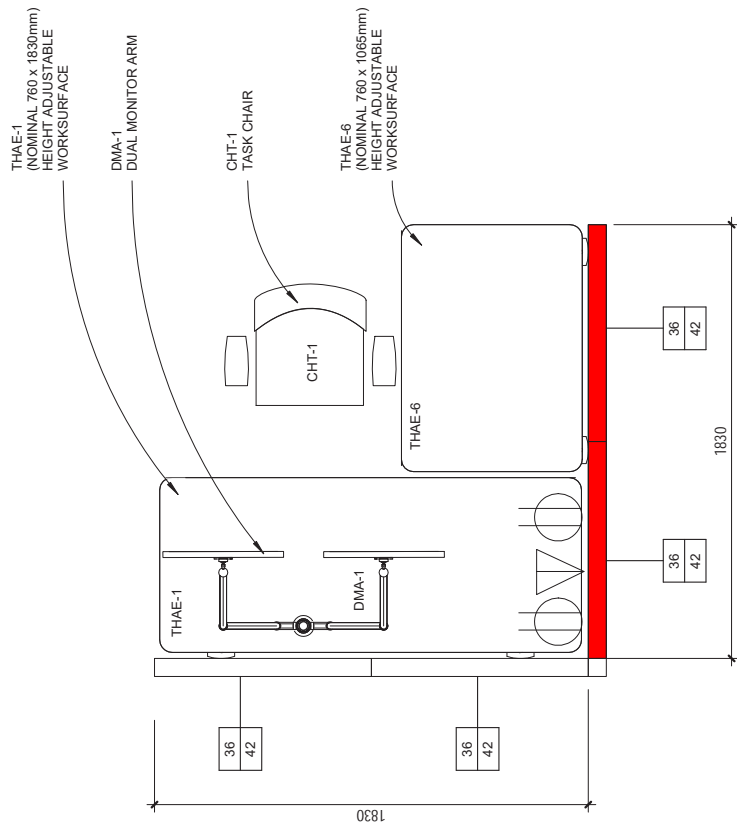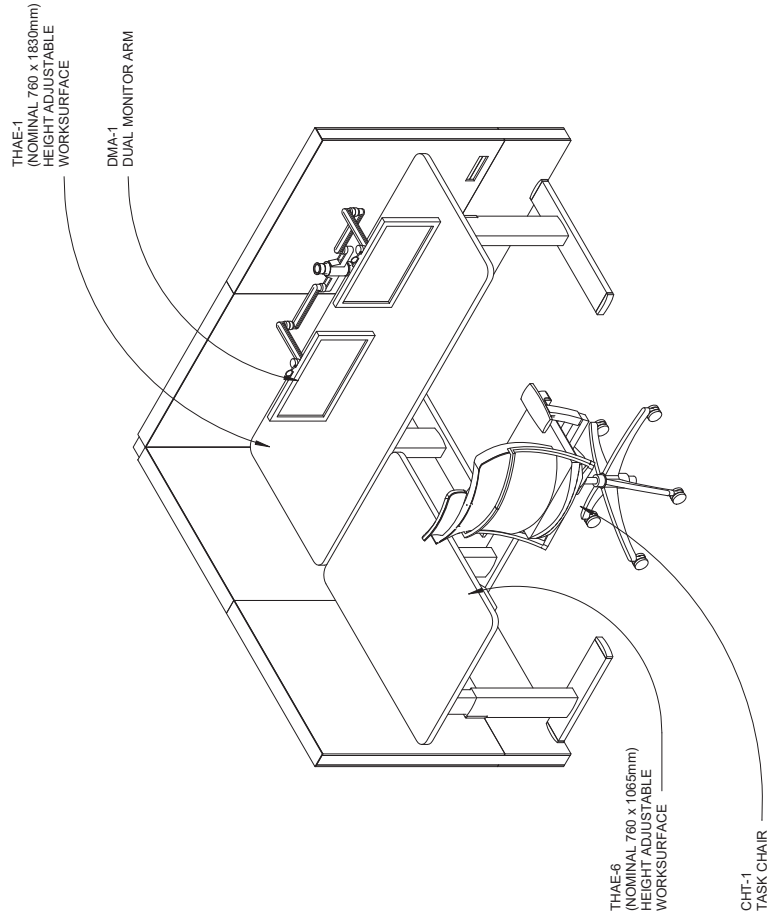

LEGEND

POWER

30 42
WIDTH
HEIGHT

Client/Project
PUBLIC SERVICES & PROCUREMENT CANADA

ACTIVITY BASED WORKPLACE FIT-UP


Project No.
R.067379

Scale
1 : 20

Title
SK-3.2

Drawing No.
Ref. Drawing

A3.2

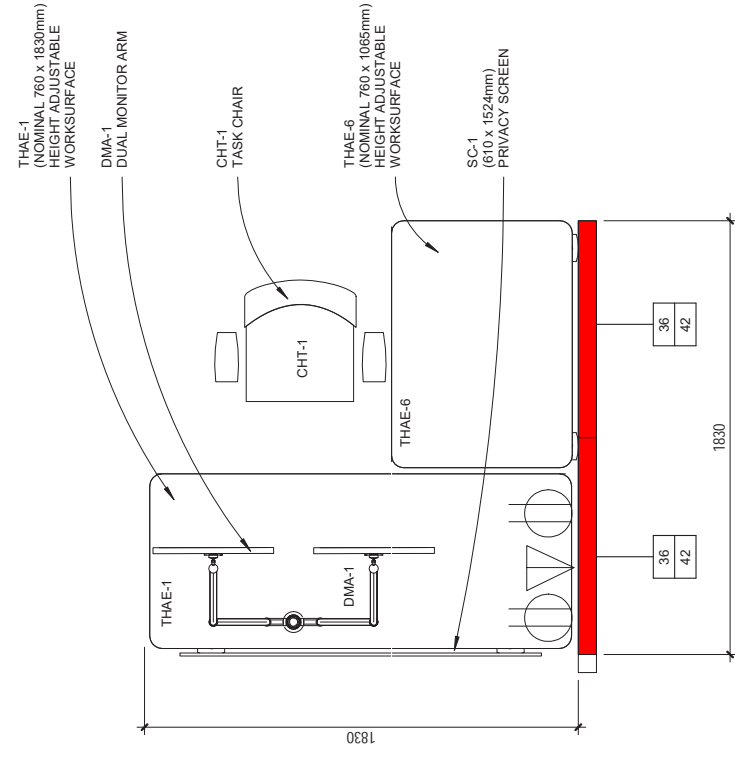

LEGEND

POWER

30	42
WIDTH	HEIGHT


Client/Project
PUBLIC SERVICES & PROCUREMENT CANADA
ACTIVITY BASED WORKPLACE FIT-UP

Project No.
R.067379
Drawing No.

Scale
1 : 20
Ref. Drawing

Title
SK-3.2a


A3.2a

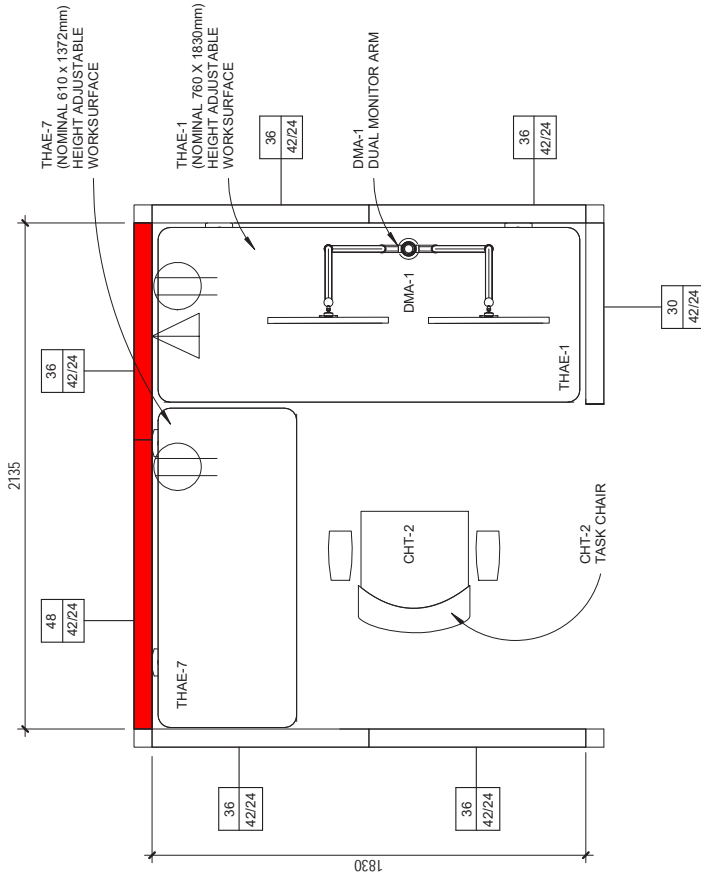

LEGEND

POWER

30 / 42
WIDTH / HEIGHT

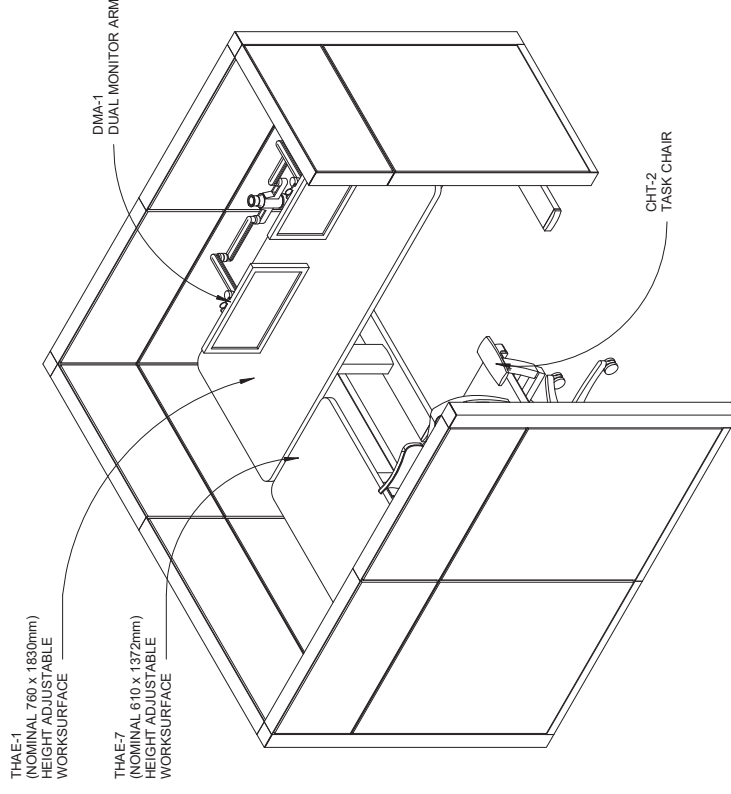

Client/Project
PUBLIC SERVICES & PROCUREMENT CANADA

ACTIVITY BASED WORKPLACE FIT-UP

Project No.
R.067379



Scale
1 : 20

Title
SK-4.1

Drawing No.

Ref. Drawing

A4.1

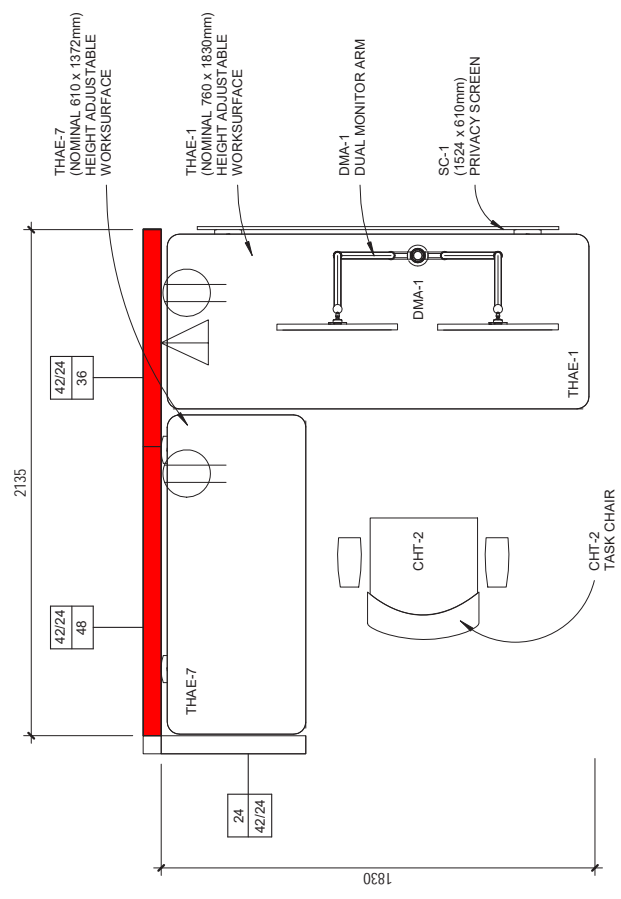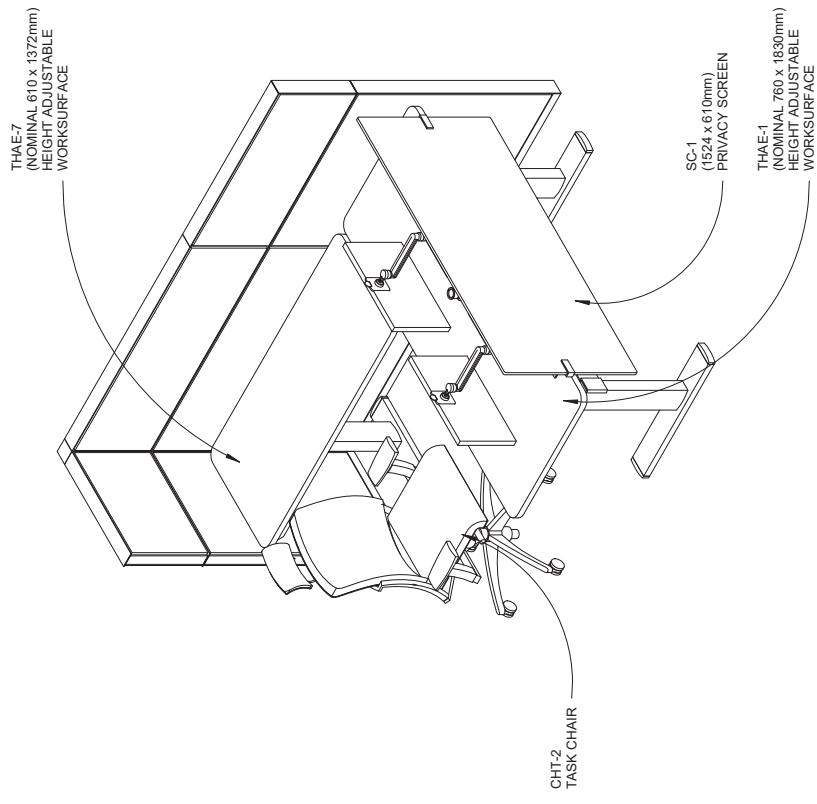


LEGEND

	POWER
	WIDTH HEIGHT

Client/Project
PUBLIC SERVICES & PROCUREMENT CANADA
ACTIVITY BASED WORKPLACE FIT-UP

Project No. R.067379	Scale 1 : 20	Title SK-4.1a
Drawing No.	Ref. Drawing	
A4.1a		


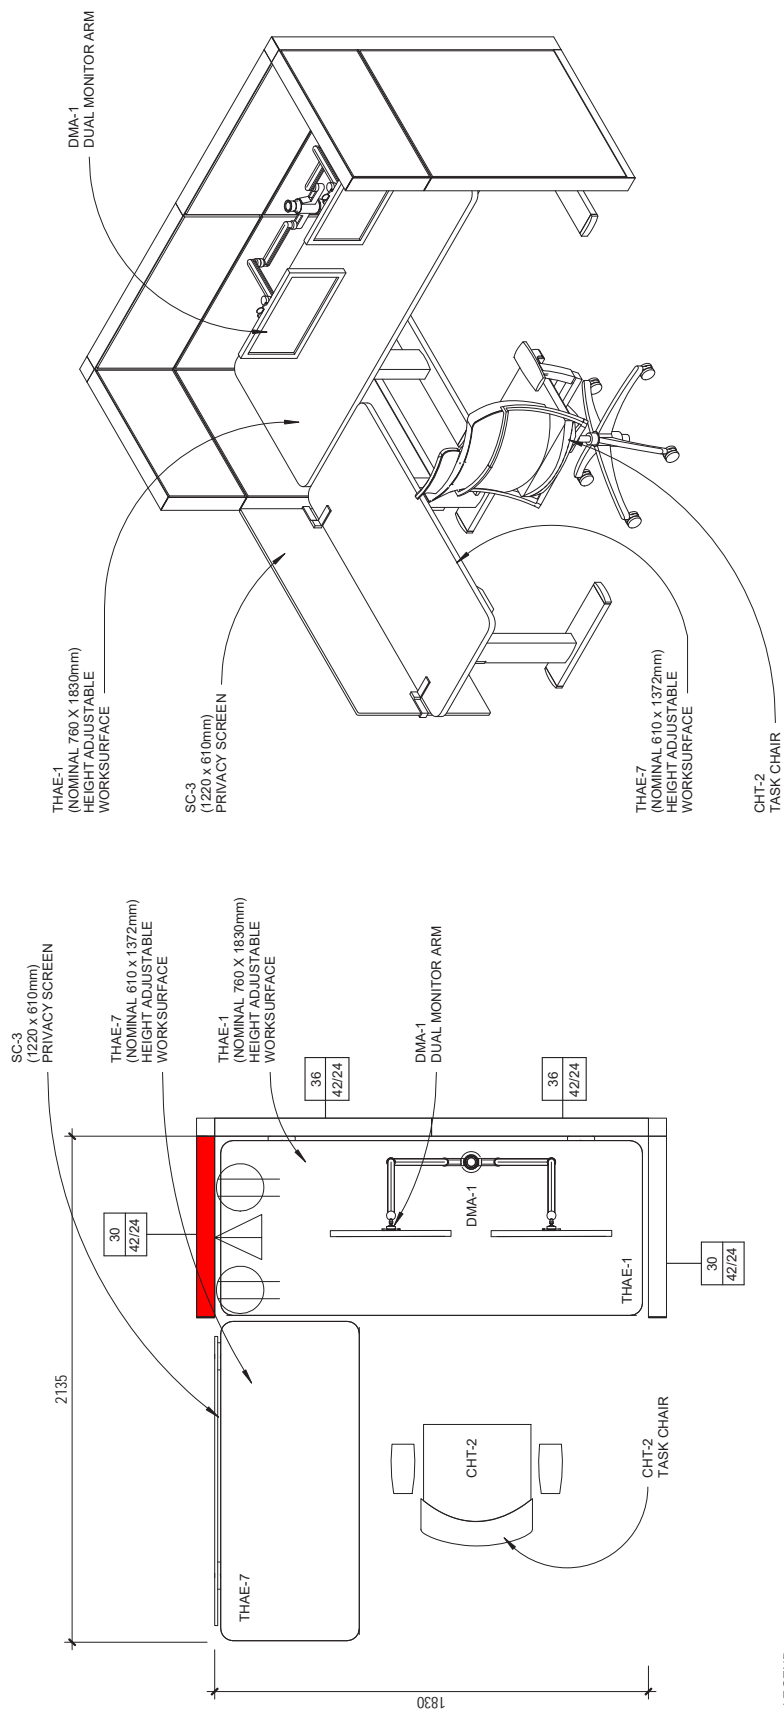


LEGEND

POWER

30	42
WIDTH	HEIGHT

Client/Project	Project No.	Scale	Title
PUBLIC SERVICES & PROCUREMENT CANADA	R.067379	1 : 20	SK-4.1b
ACTIVITY BASED WORKPLACE FIT-UP	Drawing No.	Ref. Drawing	
	A4.1b		

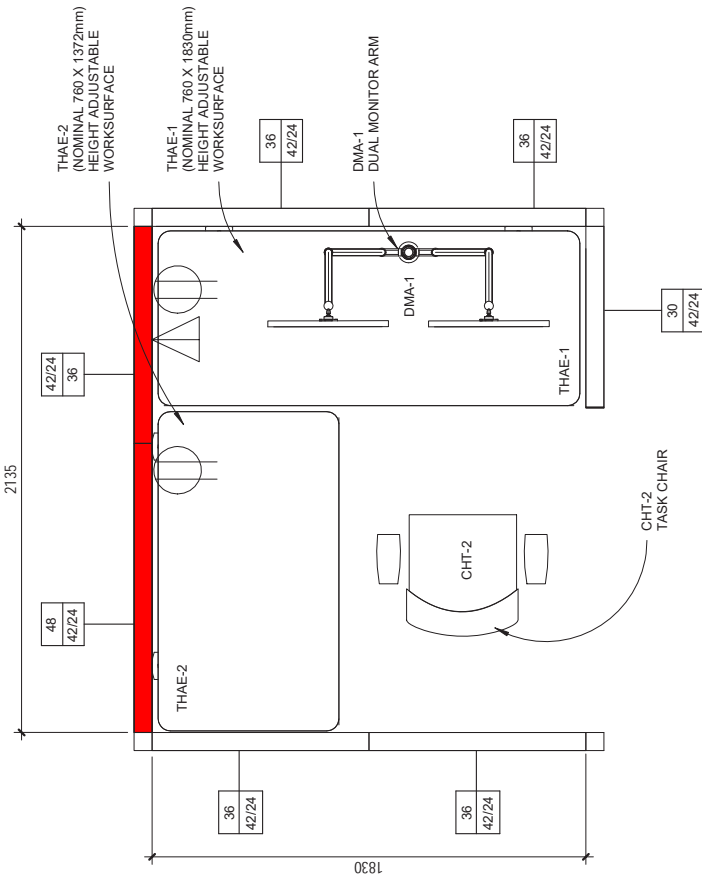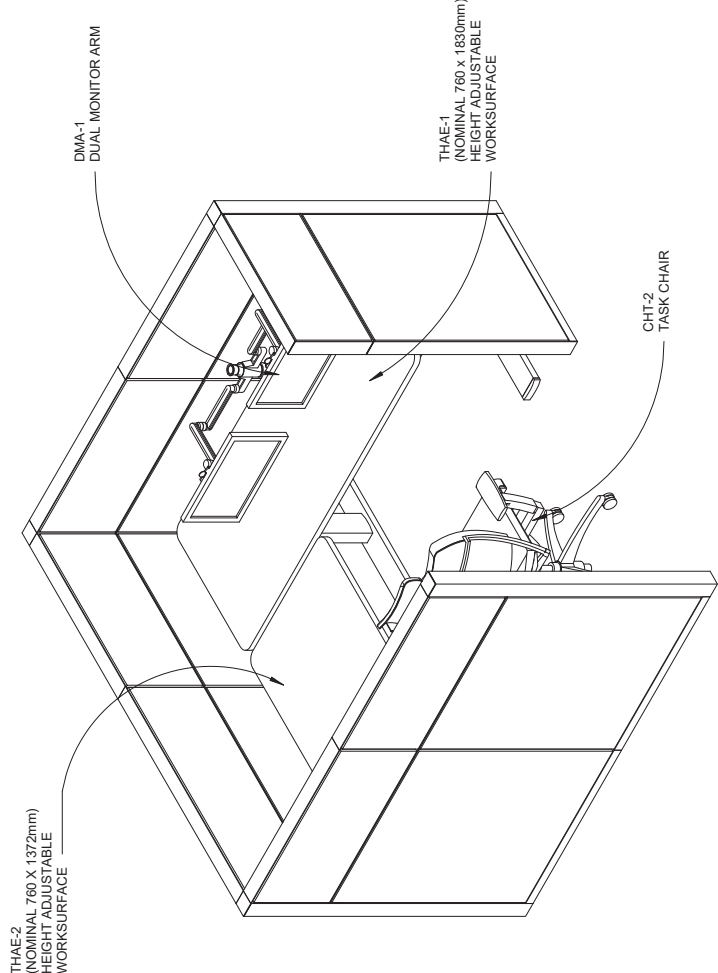

LEGEND

POWER

WIDTH	HEIGHT
30	42

Client/Project
PUBLIC SERVICES & PROCUREMENT CANADA

ACTIVITY BASED WORKPLACE FIT-UP

Project No.
R.067379

Scale
1 : 20

Title
SK-4.2

Drawing No.
Ref. Drawing

A4.2