

Addendum / Addenda

Project Description / Description de projet U61 Re-roof Sections 1, 2, 6, 7 & 8		
Solicitation No./N° de sollicitation 18-22120	Project No./N° de projet 5676	W.O. No./N° d'ordre de travail A1-011227-11-01
Departmental Representative / représentant ministériel Maurice Richard		Date March 20, 2019
<p>Notice: This addendum shall form part of the tender documents and all conditions shall apply and be read in conjunction with the original plans and specifications.</p>	<p>Nota: Cet addenda fait partie intégrale des dossiers d'appel; toutes les conditions énoncées doivent être lues et appliquées en conjonction avec les plans et les devis originaux.</p>	

3.1 Additional Scope

Provide installation of two NRC supplied Thaler products for NRC roof antennas, per drawing 5676-A01.

GENERAL NOTES


- CONTRACTORS TO CHECK AND VERIFY ALL DIMENSIONS ON SITE PRIOR TO DEMOLITION OR CONSTRUCTION AND REPORT ANY ERRORS OR OMISSIONS TO DEPARTMENTAL REPRESENTATIVE.
- CONTRACTORS MUST VISIT THE SITE & FULLY FAMILIARIZE THEMSELVES WITH THE SCOPE OF THE WORK.
- PREVENT THE SPREAD OF DUST & DEBRIS BEYOND THE WORK AREA AND CLEAN ALL SURFACES AT COMPLETION.
- MAKE GOOD ALL SURFACES AFFECTED BY THIS WORK.
- COORDINATE ALL SHUTDOWNS WITH THE DEPARTMENTAL REPRESENTATIVE.
- PROVIDE ALL LABOUR AND MATERIAL REQUIRED TO FORM A COMPLETE, FUNCTIONAL SYSTEM AS DESCRIBED ON DRAWINGS.
- PROVIDE SHOP DRAWINGS TO DEPARTMENTAL REPRESENTATIVE FOR ALL ITEMS DEEMED "NEW".
- DETERMINE ALL SCHEDULING WITH DEPARTMENTAL REPRESENTATIVE AND/OR ENGINEER IN ADVANCE.
- SPECIAL PASSES REQUIRED WHEN WORKING ON HANGER ROOF. MAKE ARRANGEMENTS WITH BUILDING COORDINATOR BEFORE STARTING WORK.
- FINISHED WORK IS TO BE REVIEWED ON SITE BY THE CLIENT AND NRC DEPARTMENTAL REPRESENTATIVE.

- Verify all dimensions and site conditions and be responsible for same
- Vérifier toutes les dimensions et l'état des lieux et en assumer la responsabilité


A	A Detail no. No. du détail	A
B	B Location drawing no. sur dessin no.	B
C	C Drawing no. dessin no.	C

project: **U-61 HANGAR ROOFTOP GPS ANTENNA MOUNTING BRACKETS UPLANDS**
 drawing: **FLOOR PLAN, SECTION + DETAILS**


designed BL	conçu BL	date MARCH 2019	date AS NOTED	5676-A01
drawn BL	dessiné BL	scale AS NOTED	échelle AS NOTED	
checked AS	vérifié AS	sheet 1	of/de 1	
approved BV	approuvé BV	W.O.no.	D.T.no.	
dwg.no. 5676-A01	dessin no.			

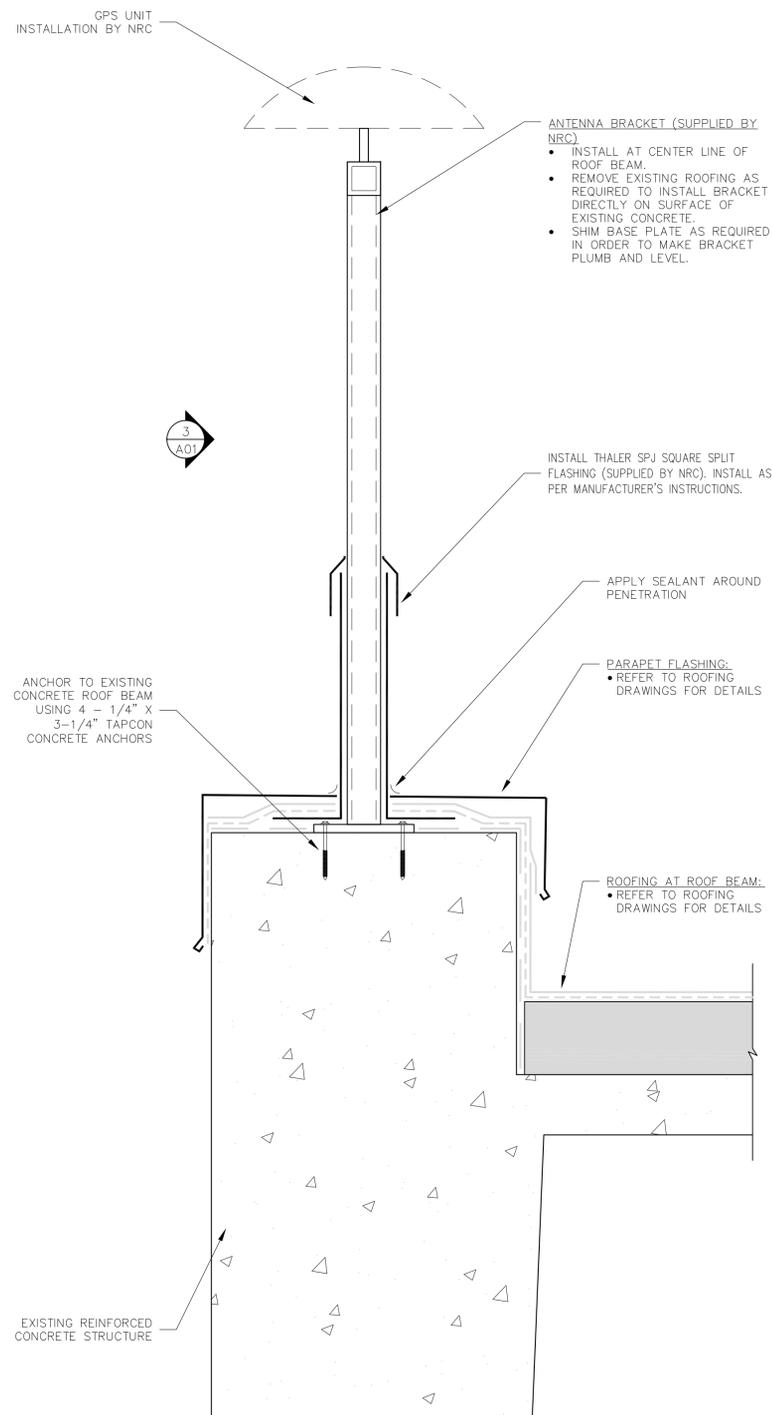


1
A01
BRACKET INSTALLATION AT PARAPET
SCALE = 1:5

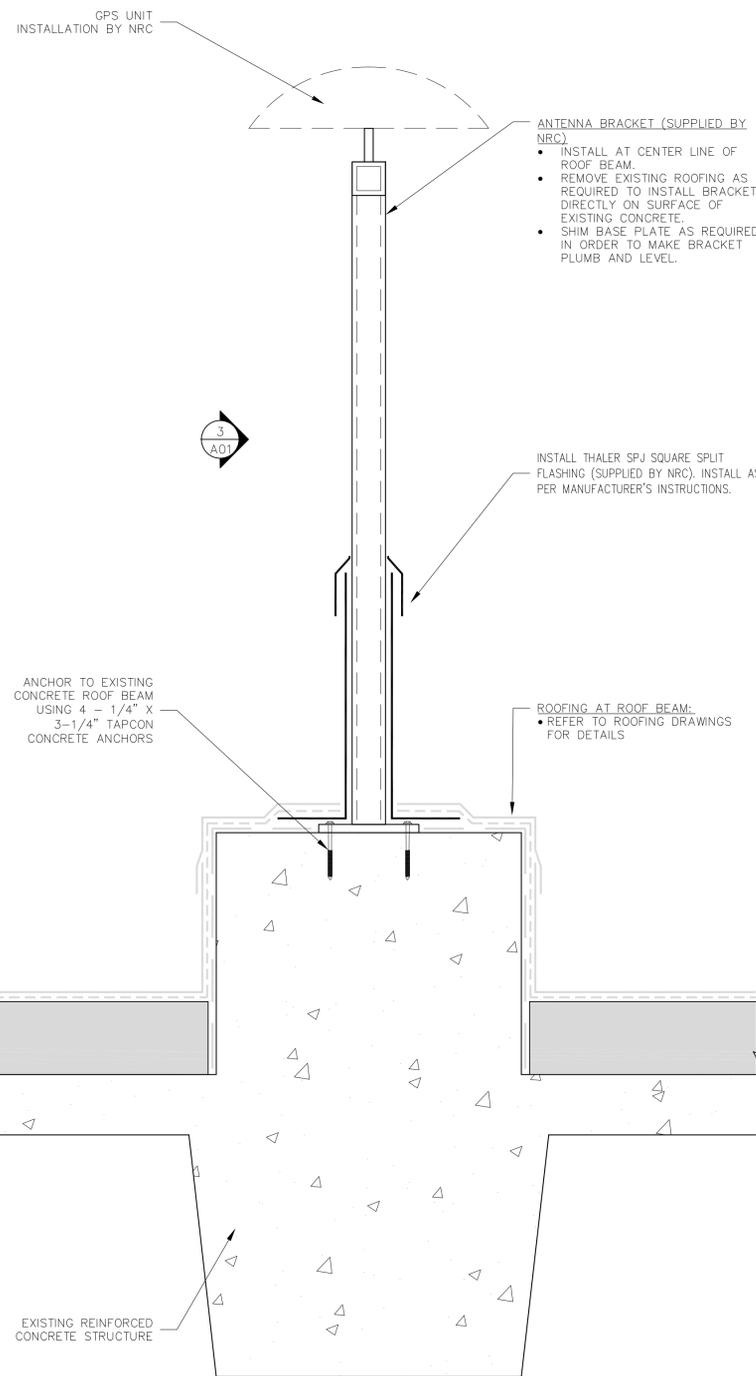

2
A01
BRACKET INSTALLATION AT ROOF BEAM
SCALE = 1:5

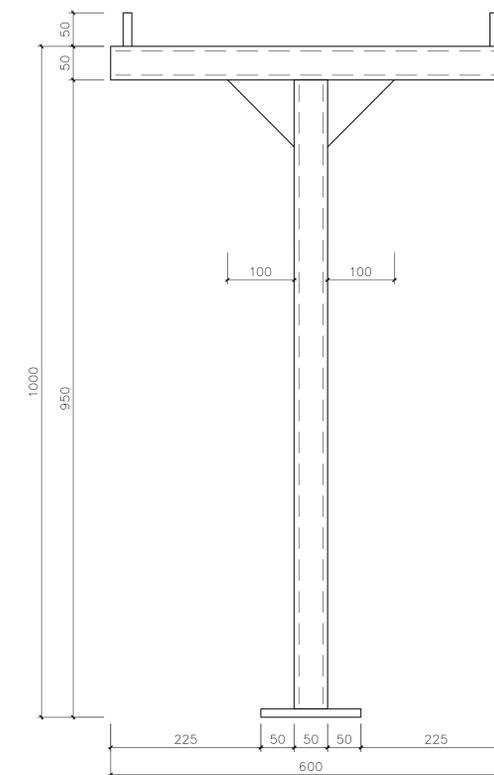

3
A01
BRACKET - SUPPLIED BY NRC
SCALE = 1:5

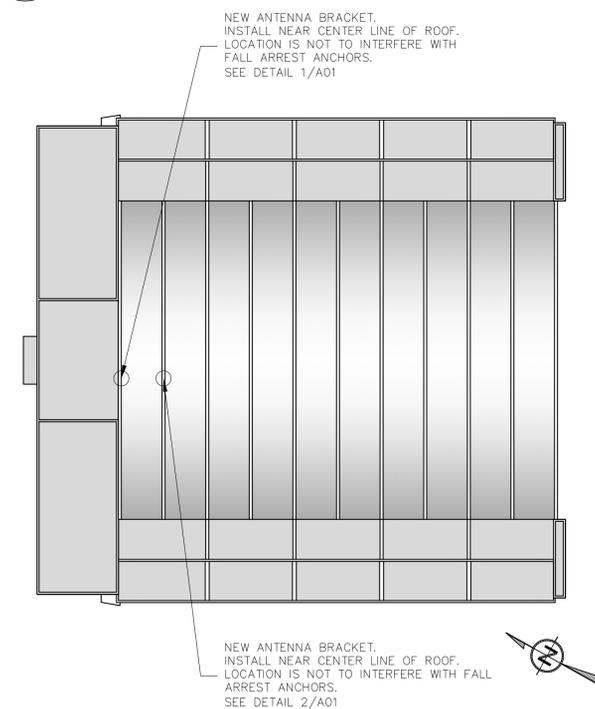

4
A01
U-61 ROOF PLAN - NEW BRACKET LOCATIONS
SCALE = N.T.S.

End of Addendum



National Research
Council Canada

Conseil national de
recherches Canada

Canada