




WSP Canada Inc.  
135 MacEwen Road  
Summerside, Prince Edward Island, Canada C1N 5Y4  
T 902-436-2669 F 902-436-8601 www.wsp.com

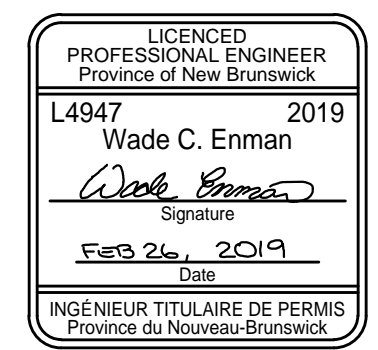

1	ADJUSTED PROFILE GRADE	APR 26/19
0	ISSUED FOR TENDER	FEB 26/19
revisions		date

project  
**BENNETT BROOK  
CULVERT REPAIRS  
FUNDY NATIONAL PARK  
NEW BRUNSWICK**


drawing  
**EXISTING CONDITION  
CULVERT STRUCTURE  
PLAN AND PROFILE**

designed W. ENMAN conçu  
date 2018/02/23  
drawn D. BEAMAN dessiné  
date 2018/02/23  
approved W. ENMAN approuvé

date  
Tender Soumission  
Project Manager Administrateur de projets  
project number no. du projet

1765

drawing no. no. du dessin  
**S2**

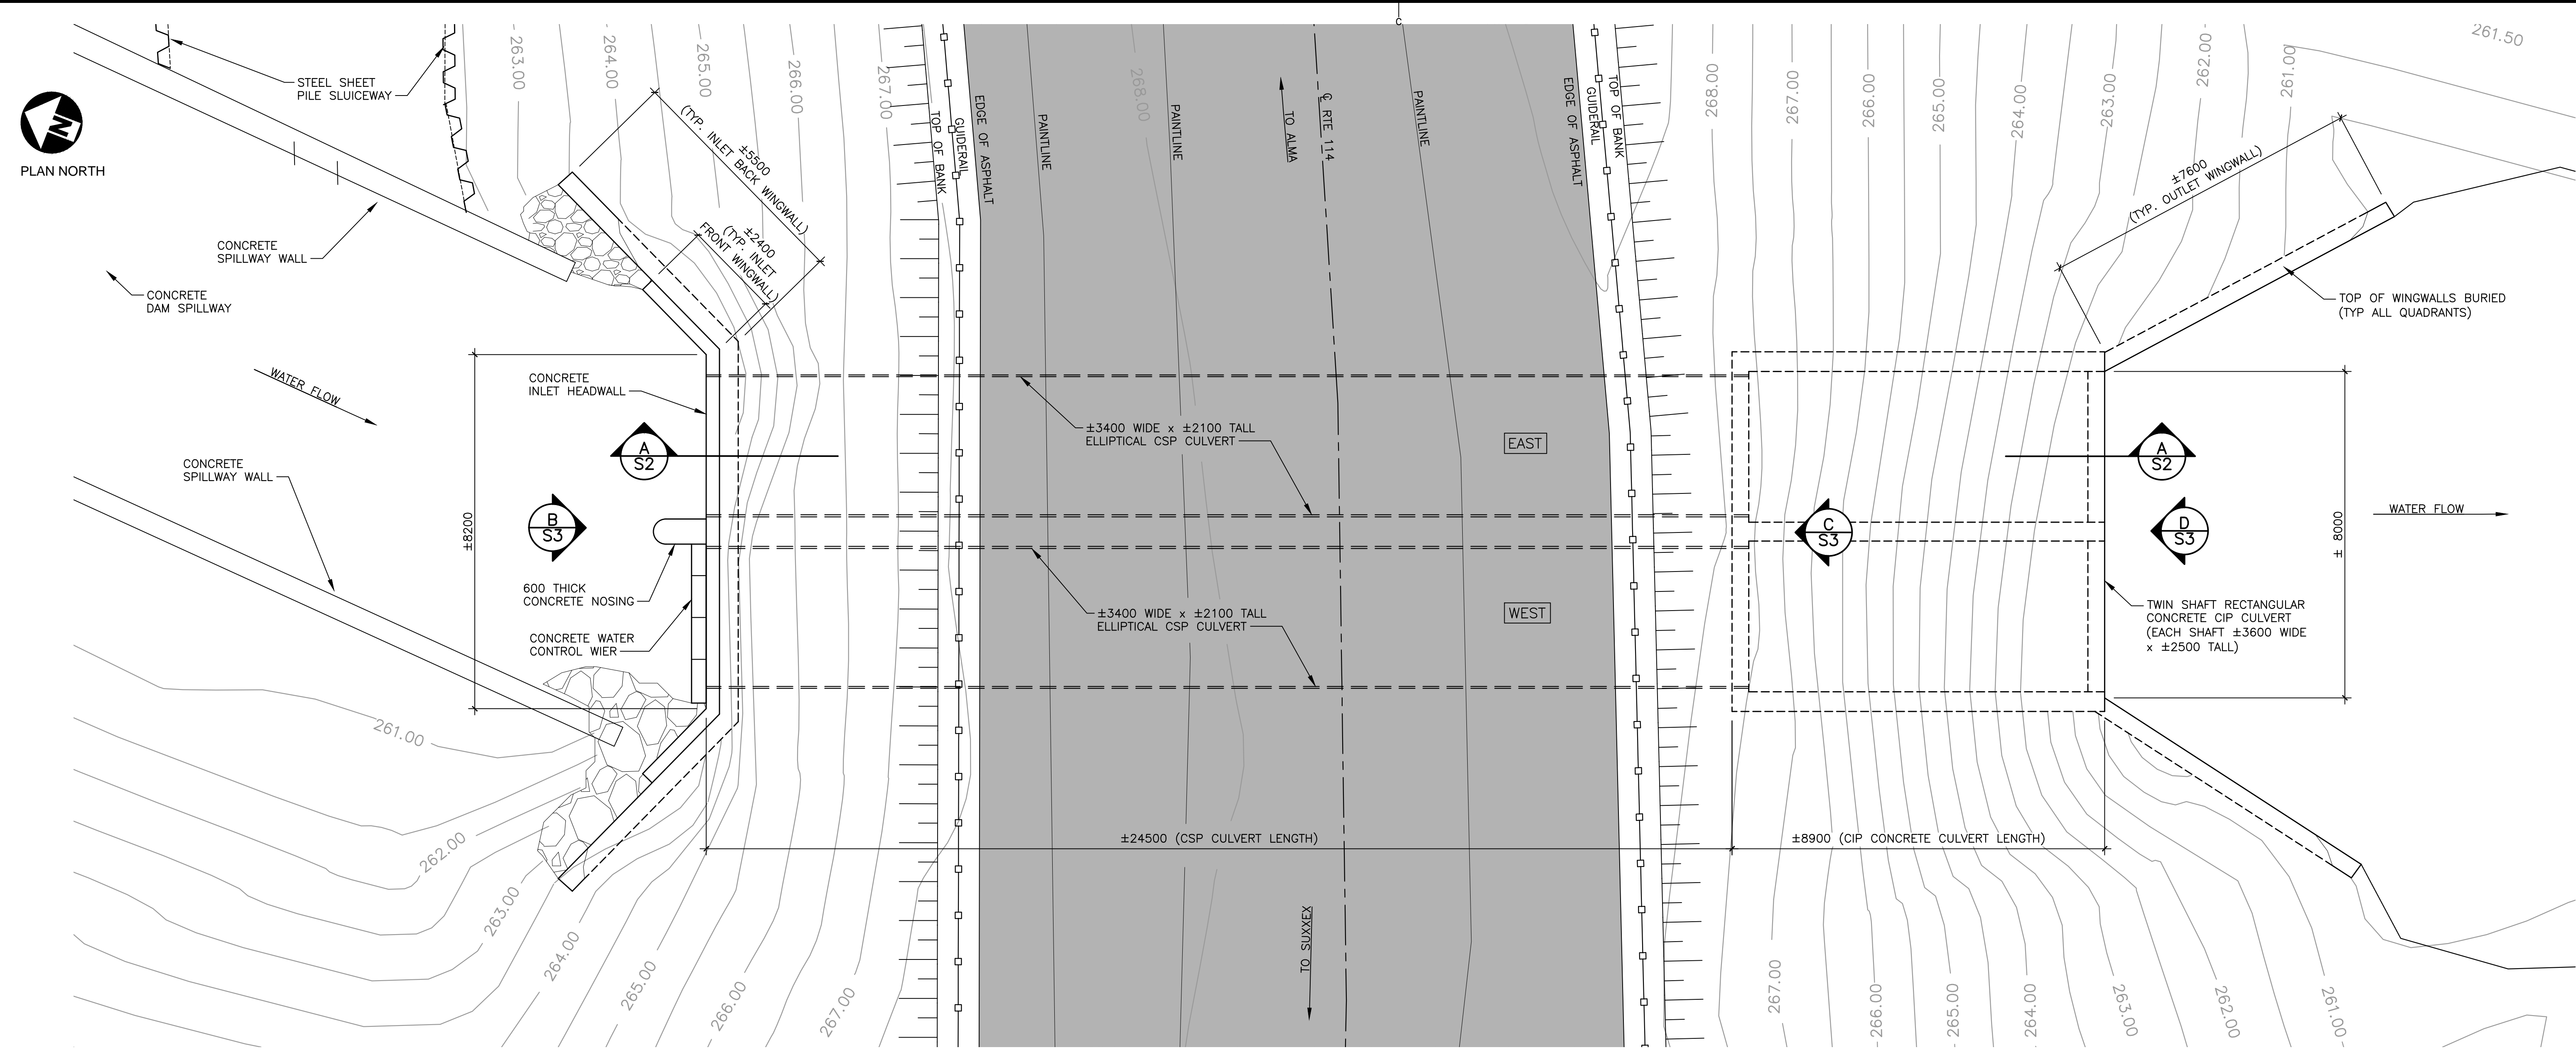

SITE ACCESS NOTE:  
SEE SITE PLAN ON DRAWING S1  
FOR SITE ACCESS INFORMATION

