



Public Works and
Government Services
Canada


Travaux publics et
Services gouvernementaux
Canada

CANADIAN COAST GUARD BASE
SEWER SYSTEM REPAIR
401 KING STREET WEST
PRESCOTT, ONTARIO

100% DESIGN SUBMISSION


PROJECT NO. R.100921.001

INDEX	
SHEET No.	SHEET TITLE
G-001	COVER SHEET
C-001	EXISTING SITE PLAN AND REMOVALS
C-002	PROPOSED SEWER SYSTEM PLAN
C-003	CONSTRUCTION STAGING PLAN

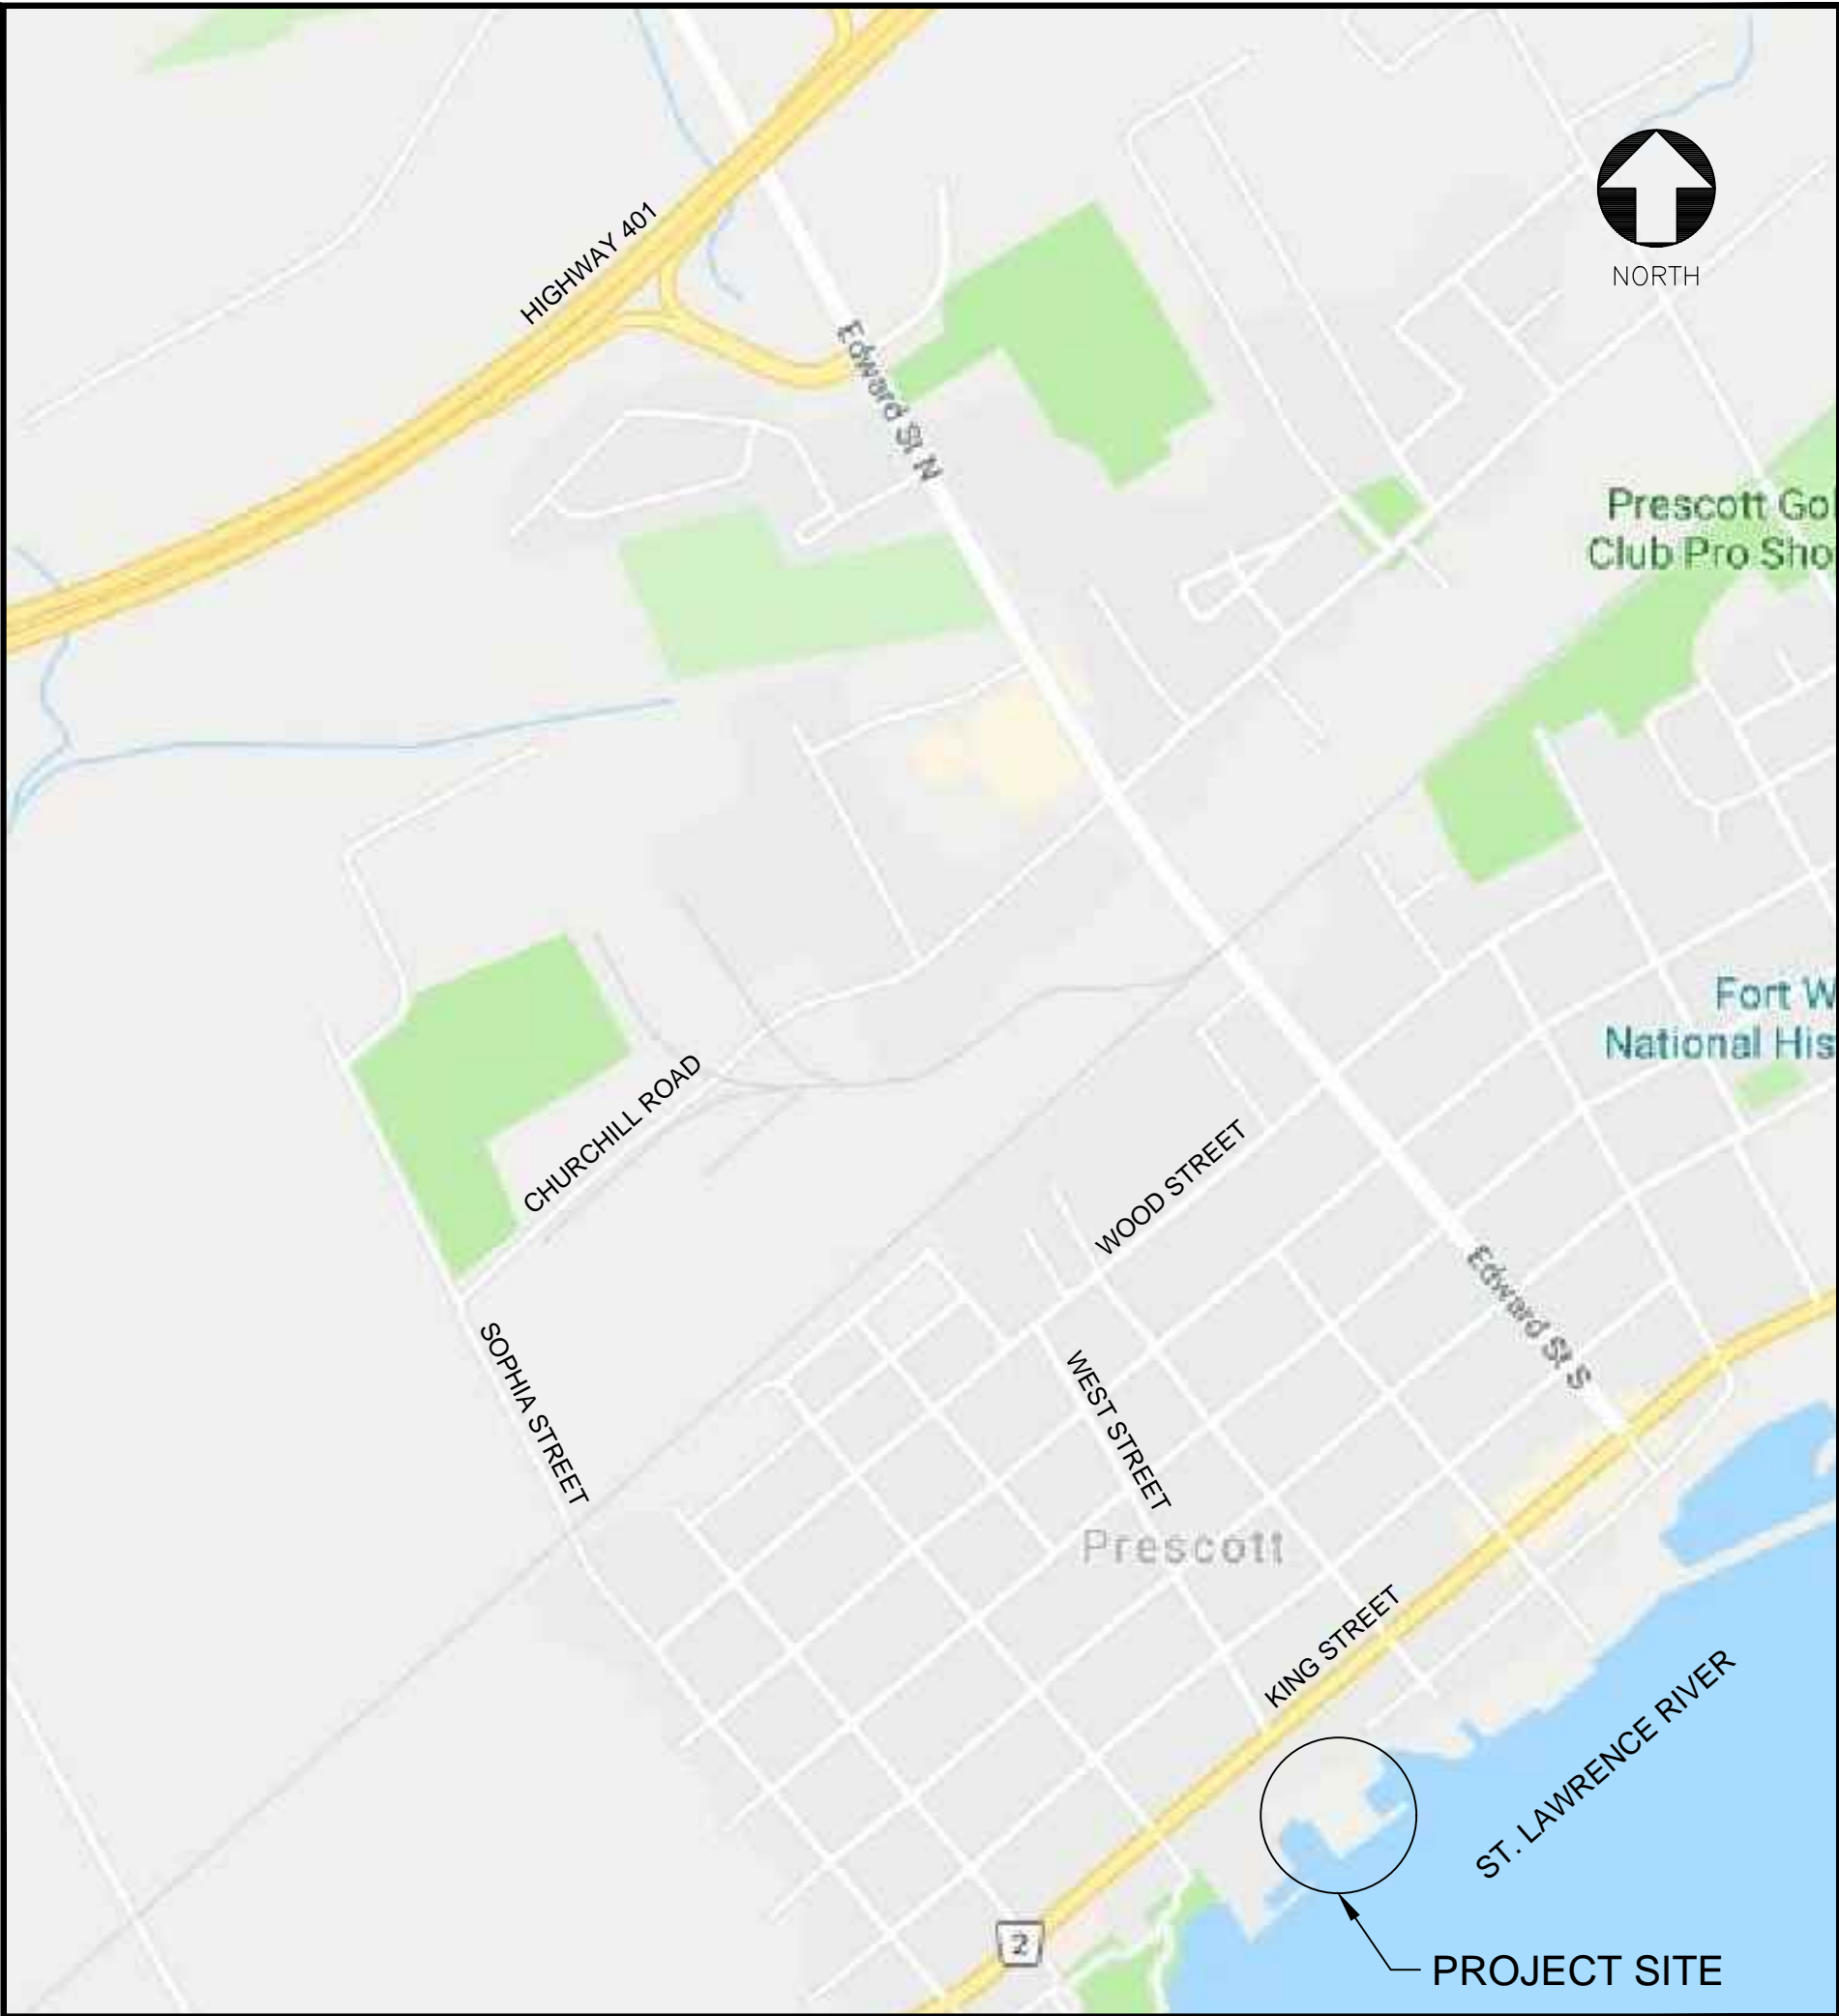

KEY PLAN
SCALE: N.T.S.



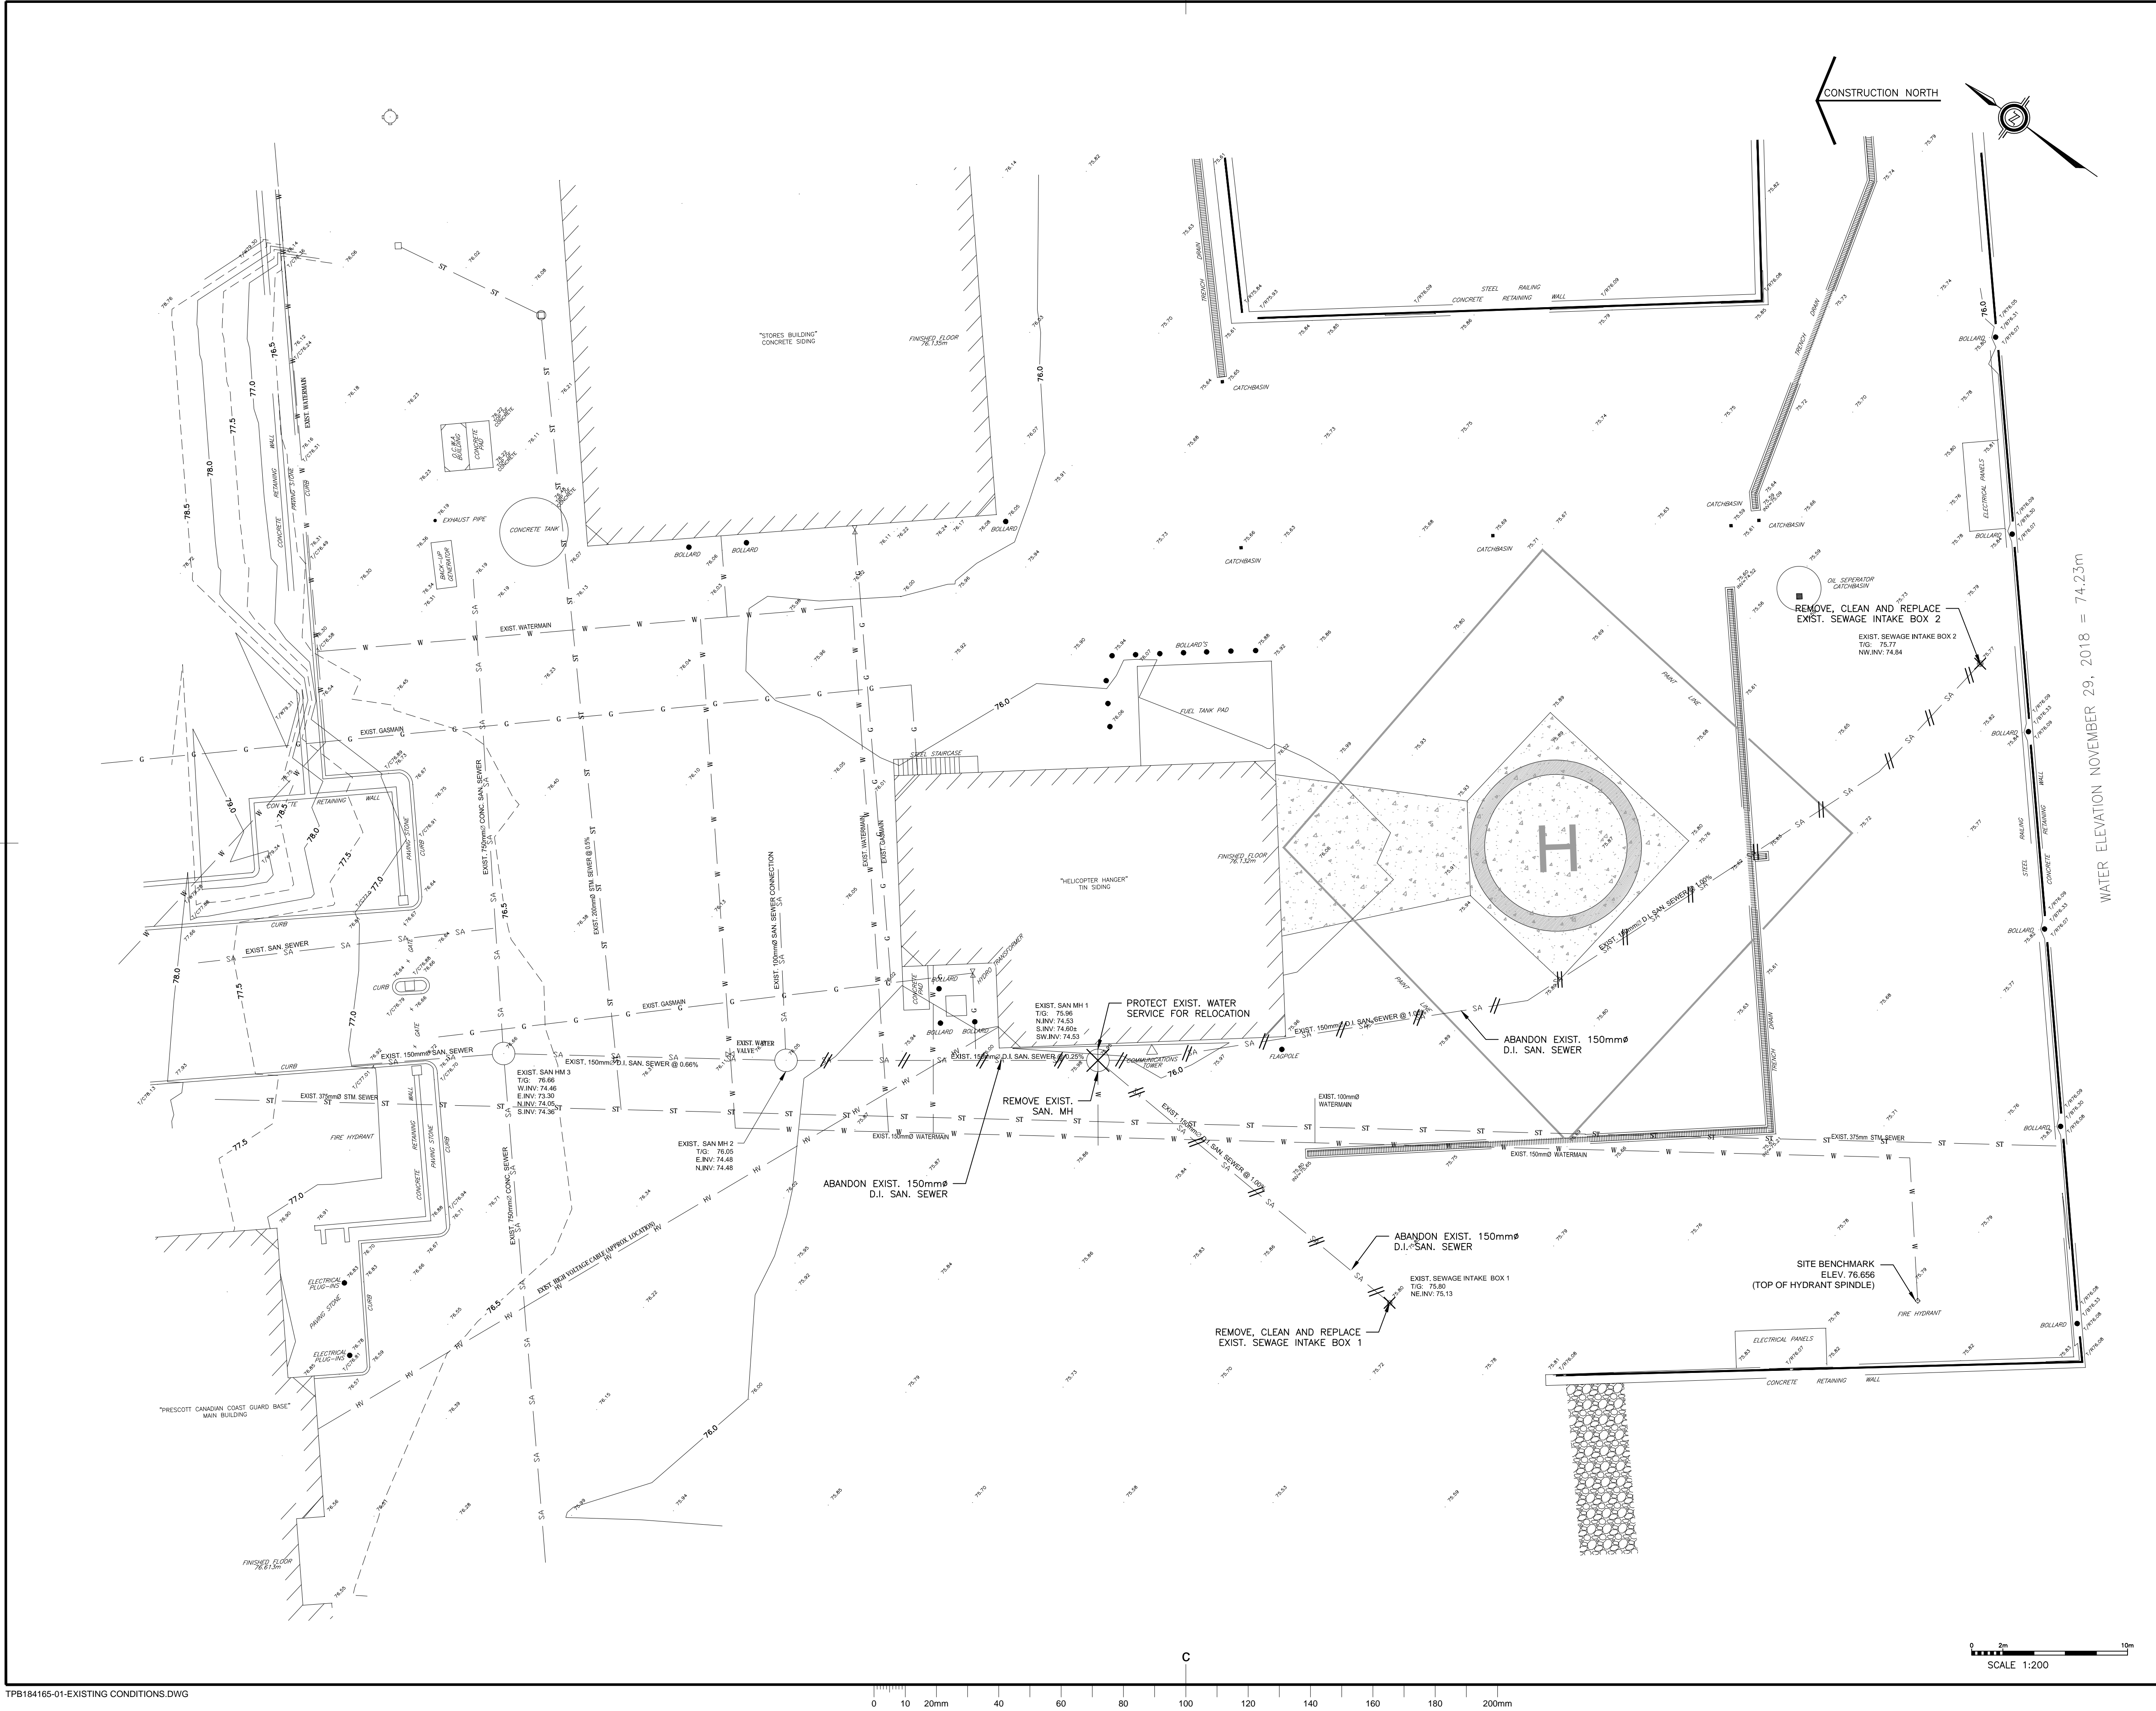

Public Works and
Government Services
Canada

Travaux publics et
services gouvernementaux
Canada

PROJECT SITE

BENCHMARK NOTES
REFERENCE ELEVATION OF HYDRANT TOP OF SPINDLE
AT SOUTHWEST CORNER OF SITE. ELEV. 76.656

LEGEND

- /// DENOTES SEWERS TO BE ABANDONED
- X DENOTES REMOVAL

Contractor to verify all dimensions & conditions on site and immediately notify the departmental representative of all discrepancies.

revisions	description	date
2	ISSUED FOR 100% REVIEW	19/03/29
1	ISSUED FOR 66% REVIEW	19/03/28

A

C

A detail no.
no. du detail

A

B

C

B location drawing no.
sur dessin no.

C drawing no.
dessin no.

projectproject

CANADA COAST
GUARD BASE
SEWER SYSTEM REPAIR

401 KING ST. W., PRESCOTT, ONT.

drawingdessin

EXISTING SITE PLAN
AND REMOVALS

Designed By
Date
Drawn By
Date
Reviewed By
Date
Approved By
Date
Tender

ROY BEHRENDT
2019-03-29
KYLE GUGLIELMO
2019-03-29
MICHAEL DESSUREAULT
2019-03-29
YYYY-MM-DD

Conçu par
(yyyy/mm/dd)
Dessiné par
(yyyy/mm/dd)
Examiné par
(yyyy/mm/dd)
Approuvé par
(yyyy/mm/dd)
Soumission

Project Manager
Project no.


Administrateur de projets
No. du projet

R.100921.001

Drawing no.
C-001

No. du dessin

TPB184165-01-EXISTING CONDITIONS.DWG

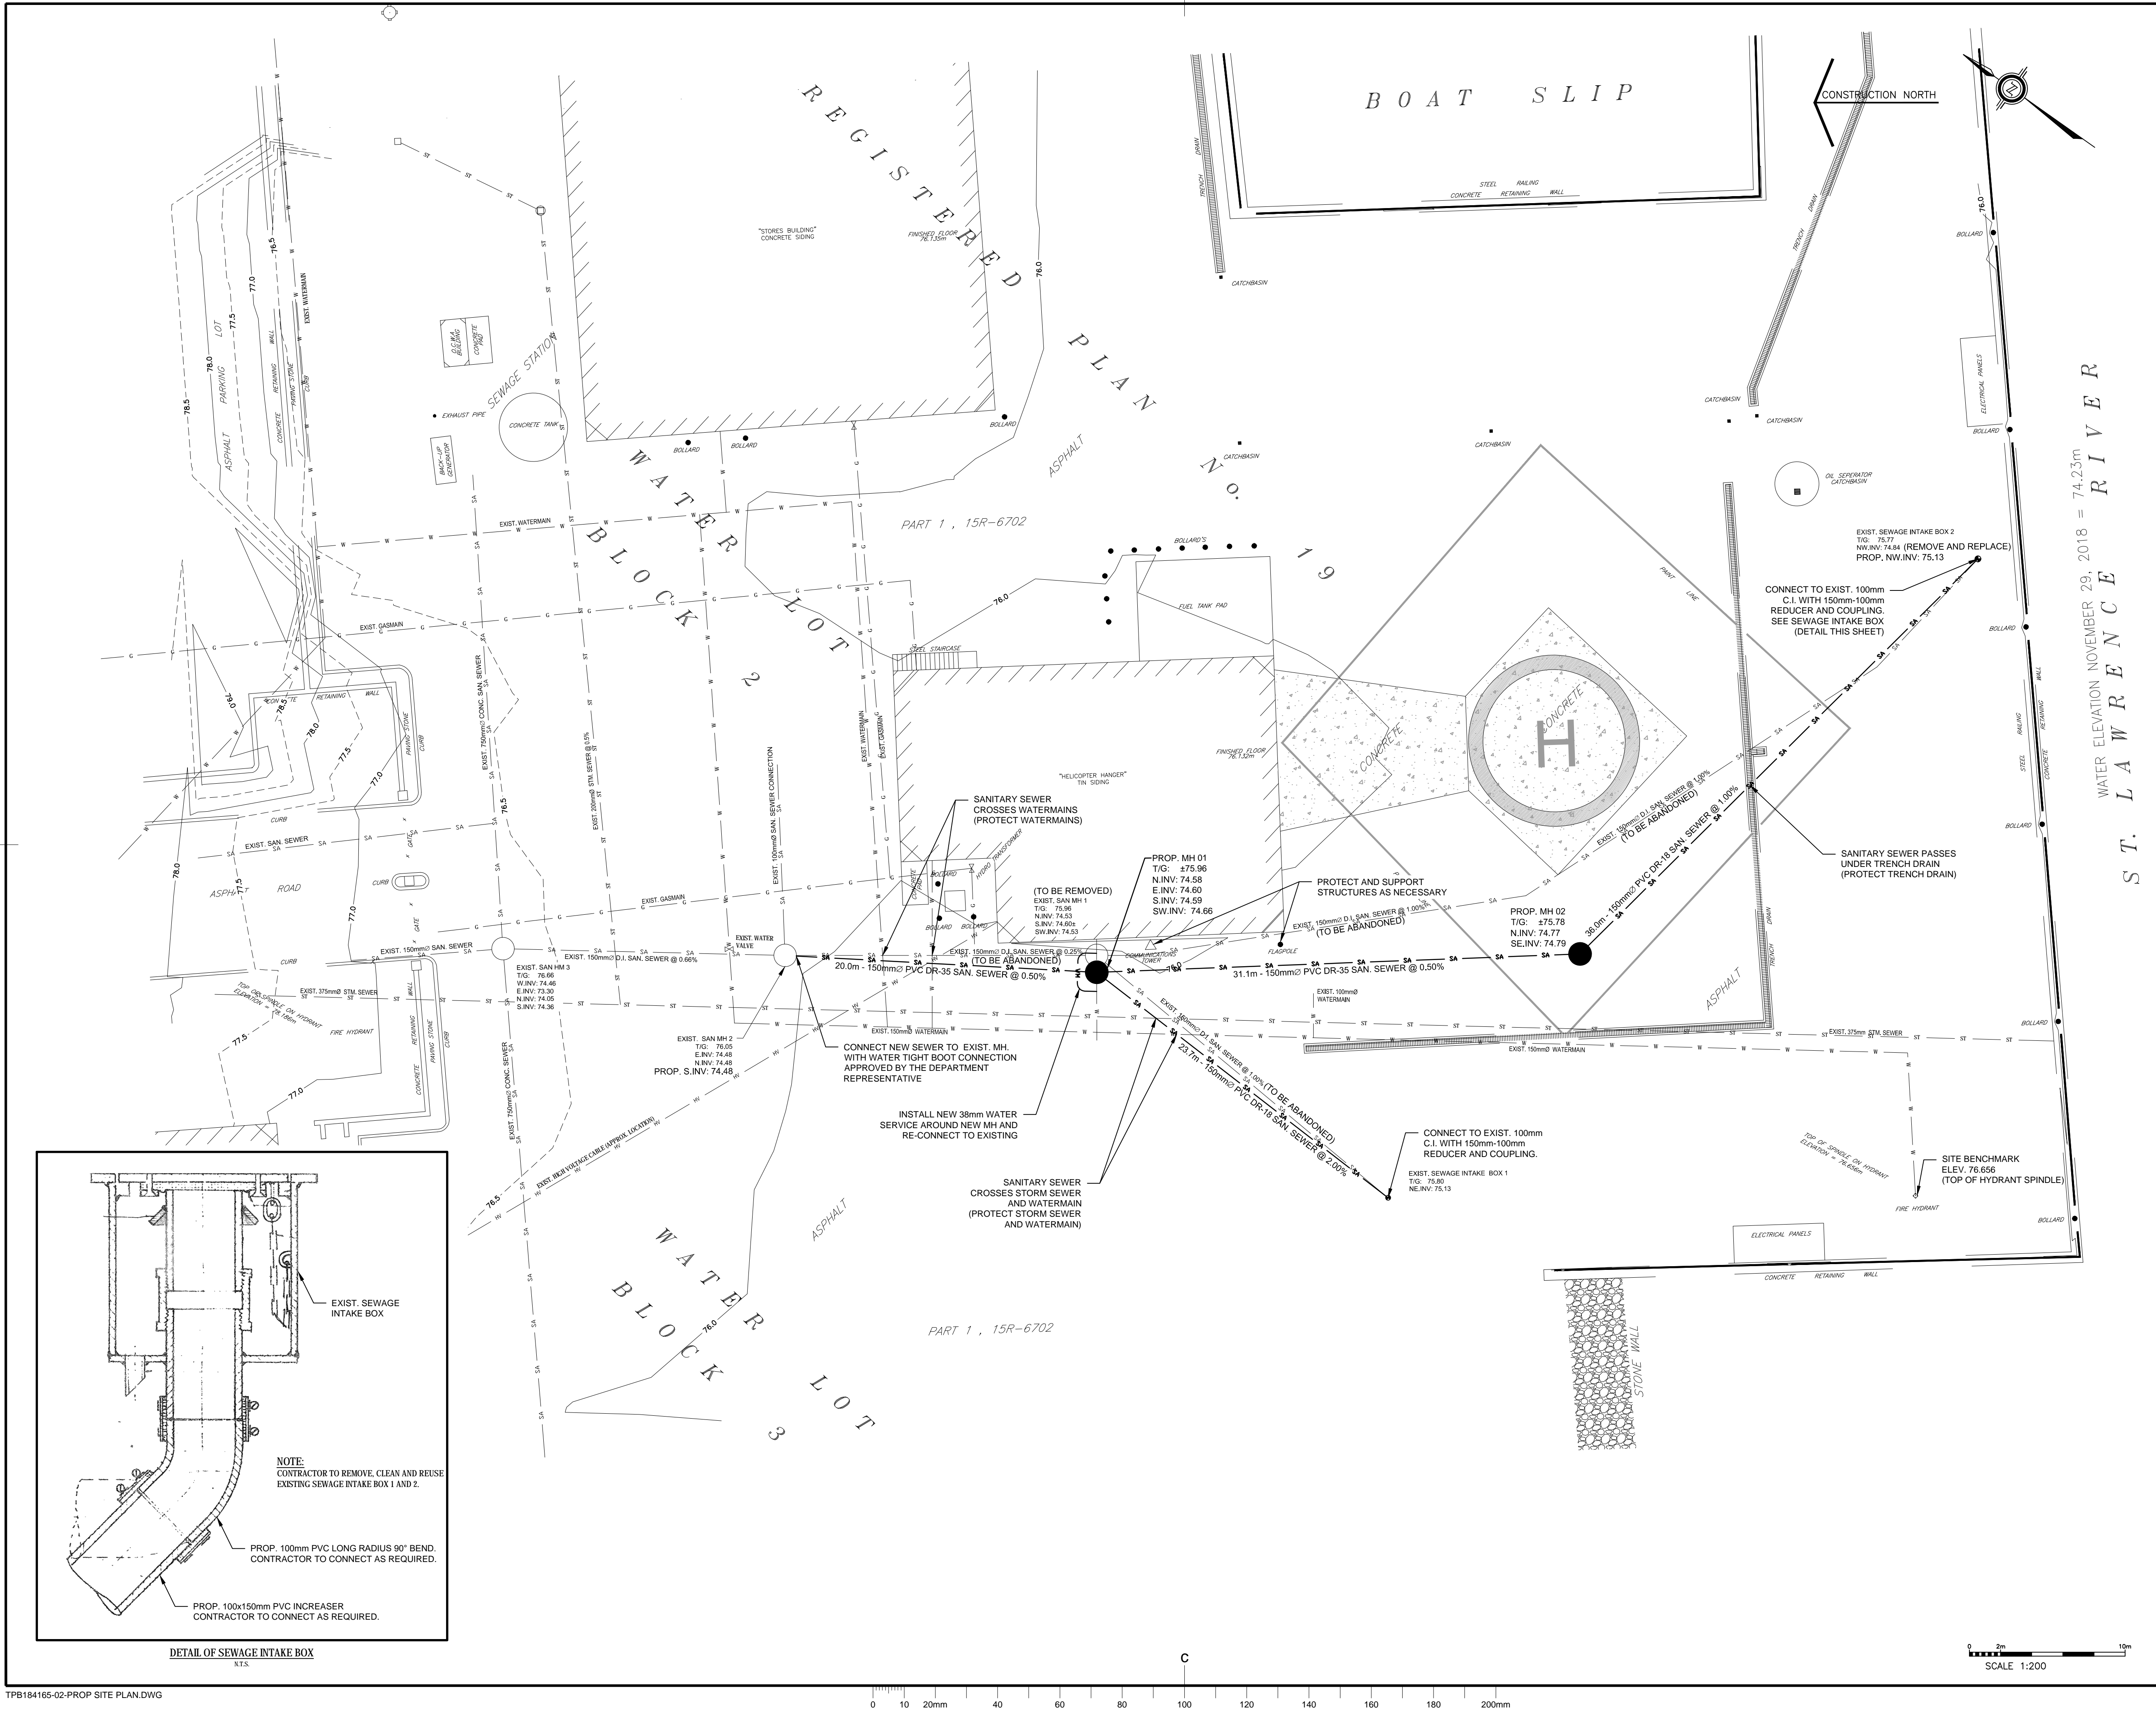

TPB184165-02-PROP SITE PLAN.DWG

Public Works and
Government Services
Canada

Travaux publics et
services gouvernementaux
Canada

BENCHMARK NOTES
REFERENCE ELEVATION OF HYDRANT TOP OF SPINDLE
AT SOUTHWEST CORNER OF SITE. ELEV. 76.656

Contractor to verify all dimensions & conditions on site and immediately notify the departmental representative of all discrepancies.

revisions	description	date
2	ISSUED FOR 100% REVIEW	19/03/29
1	ISSUED FOR 66% REVIEW	19/03/28

A

C

A detail no.
no. du detail

B

location drawing no.
sur dessin no.

C

drawing no.
dessin no.

project

project

CANADA COAST
GUARD BASE
SEWER SYSTEM REPAIR

401 KING ST. W., PRESCOTT, ONT.

drawing

dessin

PROPOSED SEWER
SYSTEM PLAN


Designed By	ROY BEHRENDT	Conçu par
Date	2019-03-29	(yyyy/mm/dd)
Drawn By	KYLE GUGLIELMO	Dessiné par
Date	2019-03-29	(yyyy/mm/dd)
Reviewed By	MICHAEL DESSUREAULT	Examiné par
Date	2019-03-29	(yyyy/mm/dd)
Approved By	YYYY-MM-DD	Approuvé par
Date	YYYY-MM-DD	(yyyy/mm/dd)
Tender		Soumission
Project Manager	Administrateur de projets	
Project no.	No. du projet	
	R.100921.001	
Drawing no.	No. du dessin	
	C-002	

WATER ELEVATION NOVEMBER 29, 2018 = 74.23m


S T. L A W R E N C E

R I V E R





 

Public Works and
Government Services
Canada



Travaux publics et
services gouvernementaux
Canada





Contractor to verify all dimensions & conditions on site and immediately notify the departmental representative of all discrepancies.

revisions	description	date
2	ISSUED FOR 100% REVIEW	19/03/29
1	ISSUED FOR 66% REVIEW	19/03/28

A

C

A detail no.
no. du detail

B

C

B location drawing no.
sur dessin no.

C

C

C drawing no.
dessin no.

projectproject

CANADA COAST
GUARD BASE
SEWER SYSTEM REPAIR

401 KING ST. W., PRESCOTT, ONT.

drawingdessin

CONSTRUCTION
STAGING PLAN

Designed By	ROY BEHRENDT	Conçu par
Date	2019-03-29	(yyyy/mm/dd)
Drawn By	KYLE GUGLIELMO	Dessiné par
Date	2019-03-29	(yyyy/mm/dd)
Reviewed By	MICHAEL DESSUREAULT	Examiné par
Date	2019-03-29	(yyyy/mm/dd)
Approved By	YYYY-MM-DD	Approuvé par
Date	YYYY-MM-DD	(yyyy/mm/dd)
Tender		Soumission
Project Manager	Administrateur de projets	
Project no.	No. du projet	
	R.100921.001	
Drawing no.	No. du dessin	
	C-003	