



01	ISSUED FOR TENDER	15/03/26
revision	description	date

A	A detail no. du detail	A
C	B location drawing no. sur dessin no.	B C
	C drawing no. dessin no.	

project project  
**CSC MULTI-PURPOSE BUILDING  
CBI MINIMUM INSTITUTION (FRONTENAC)**  
KINGSTON, ONTARIO


drawing dessin

FOUNDATION PLAN

designed	IJF	conçu
date	2014/04/22	(yyyy/mm/dd)
drawn	PDM	dessiné
date	2014/04/22	(yyyy/mm/dd)
reviewed	IJF	examiné
date	2015/03/11	(yyyy/mm/dd)
approved	IJF	approuvé
date	2015/03/11	(yyyy/mm/dd)
Tender	DUNCAN PARKER	Submission
Project Manager	Administrateur de projets	
project no.	no. du projet	

R.055776.001



drawing no. no. du dessin

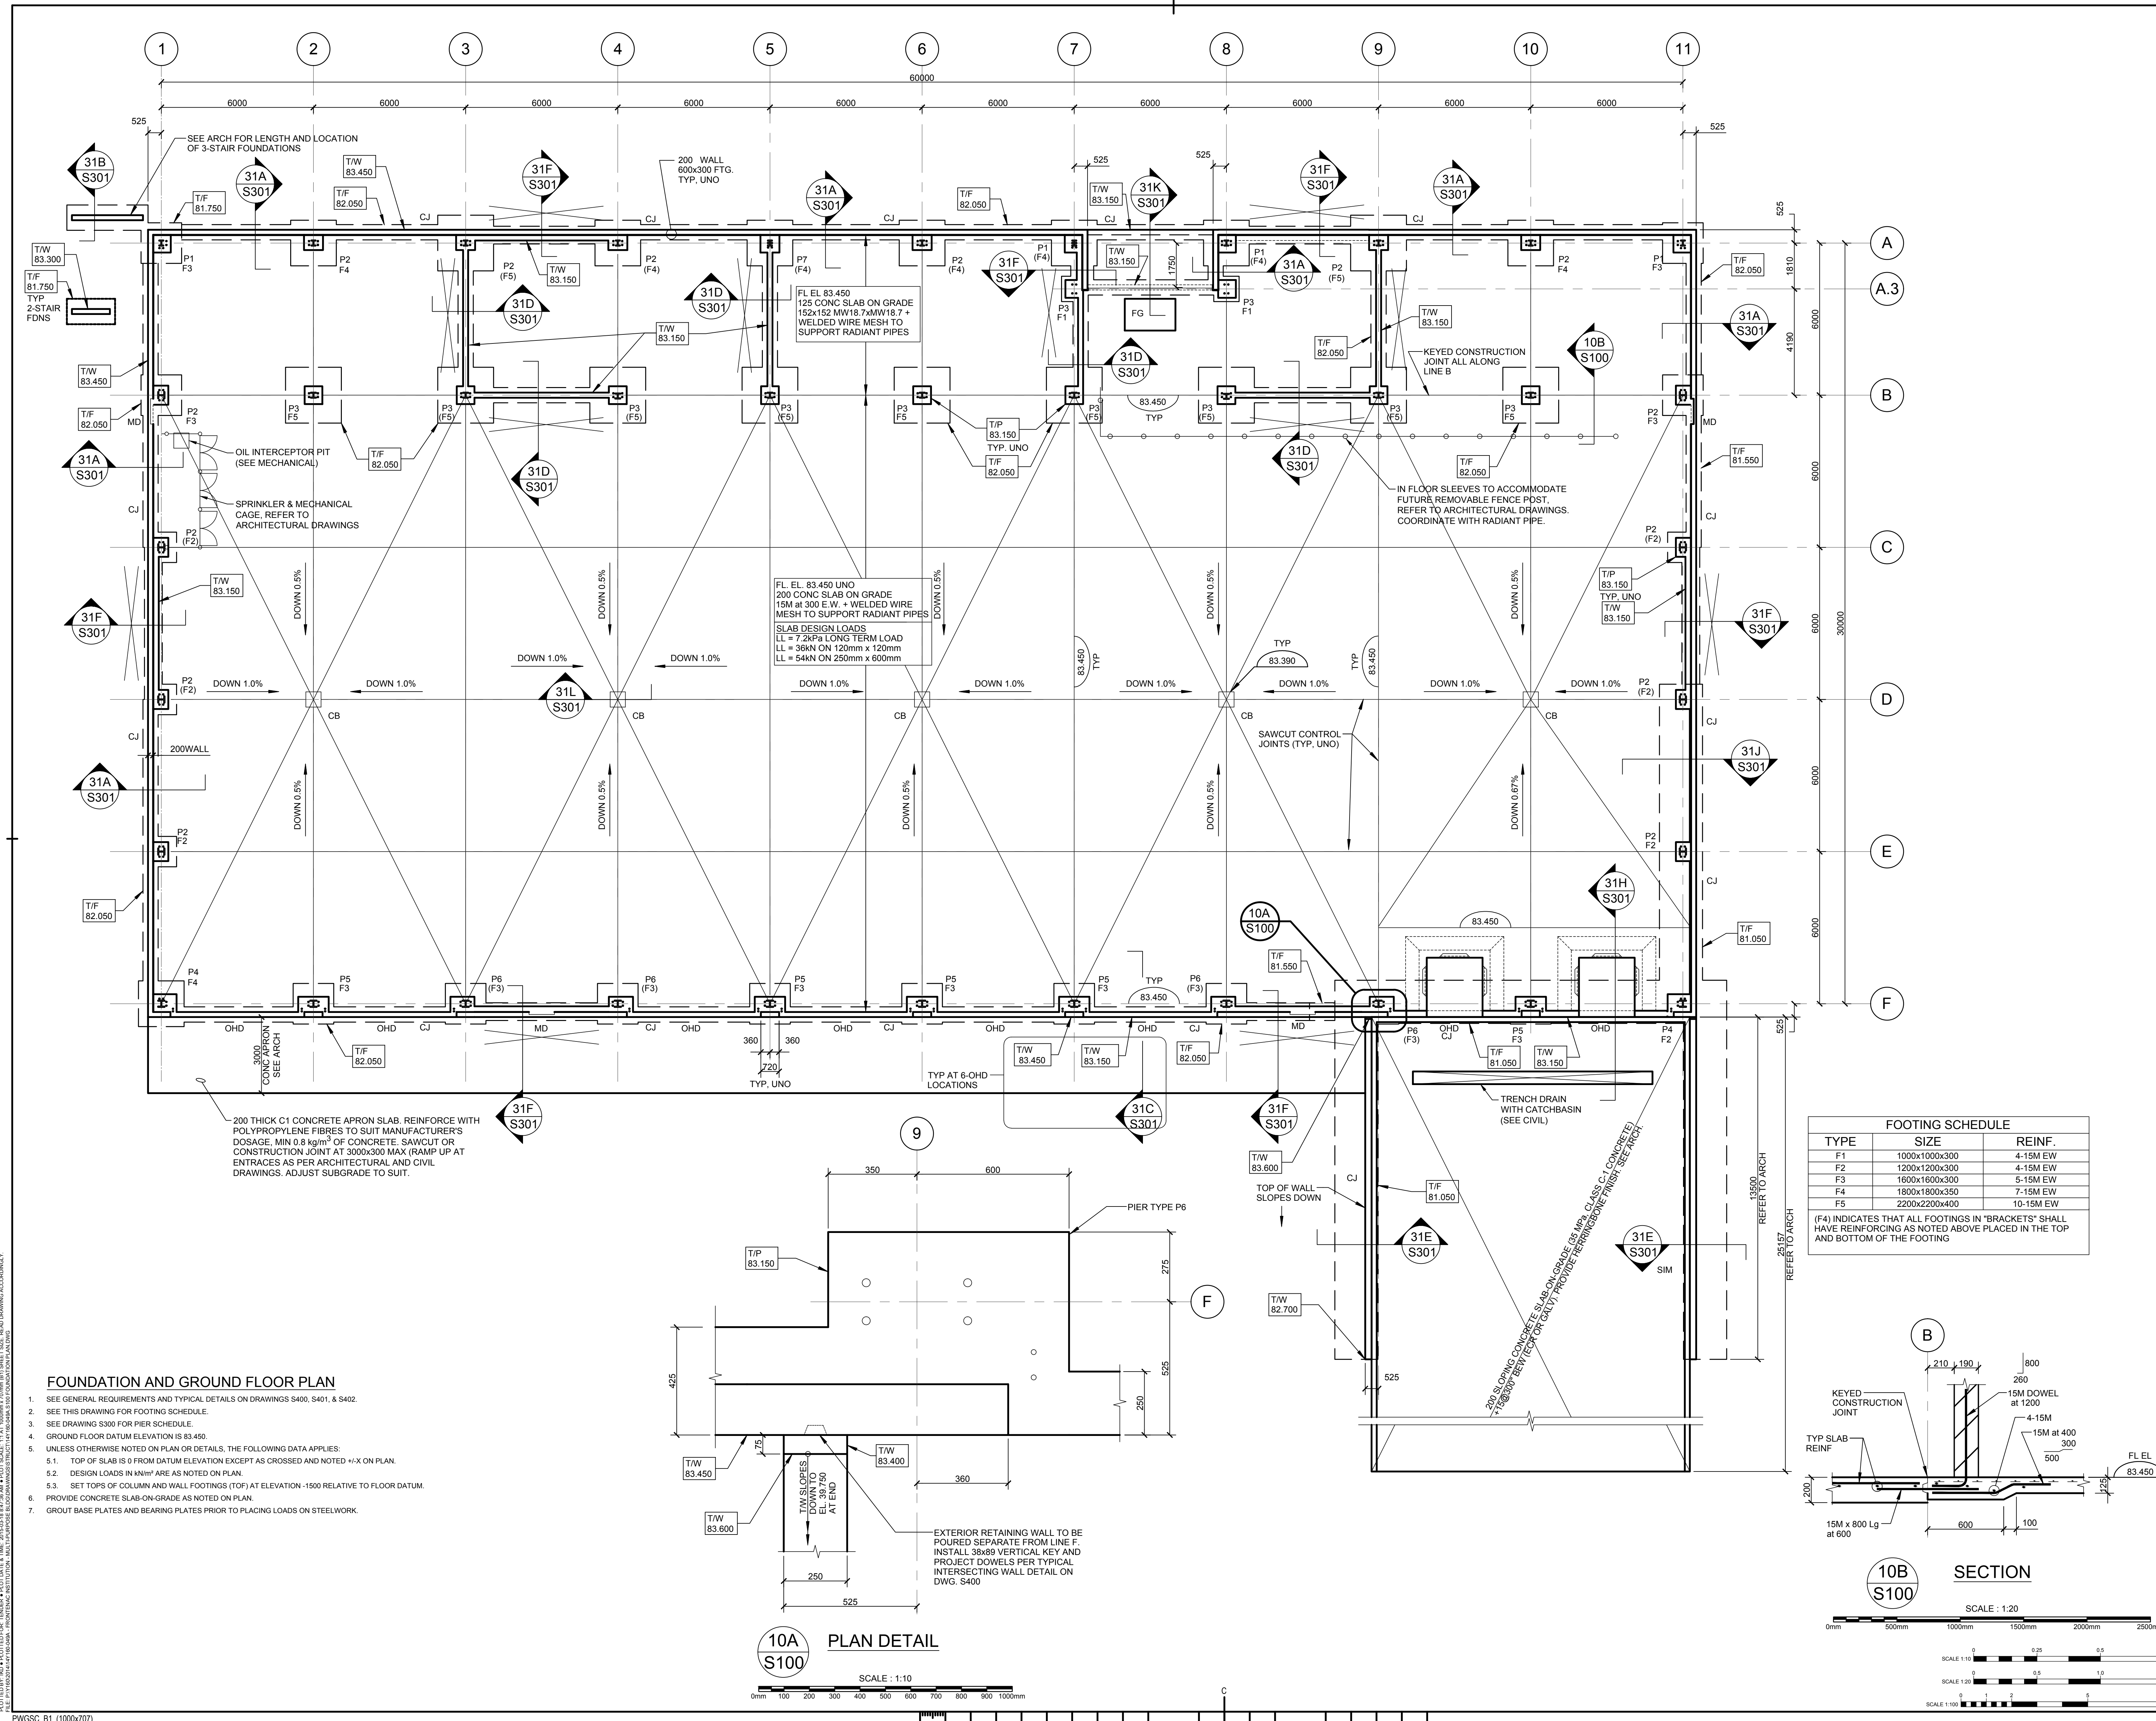

**FOOTING SCHEDULE**

TYPE	SIZE	REINF.
F1	1000x1000x300	4-15M EW
F2	1200x1200x300	4-15M EW
F3	1600x1600x300	5-15M EW
F4	1800x1800x350	7-15M EW
F5	2200x2200x400	10-15M EW

(F4) INDICATES THAT ALL FOOTINGS IN "BRACKETS" SHALL HAVE REINFORCING AS NOTED ABOVE PLACED IN THE TOP AND BOTTOM OF THE FOOTING

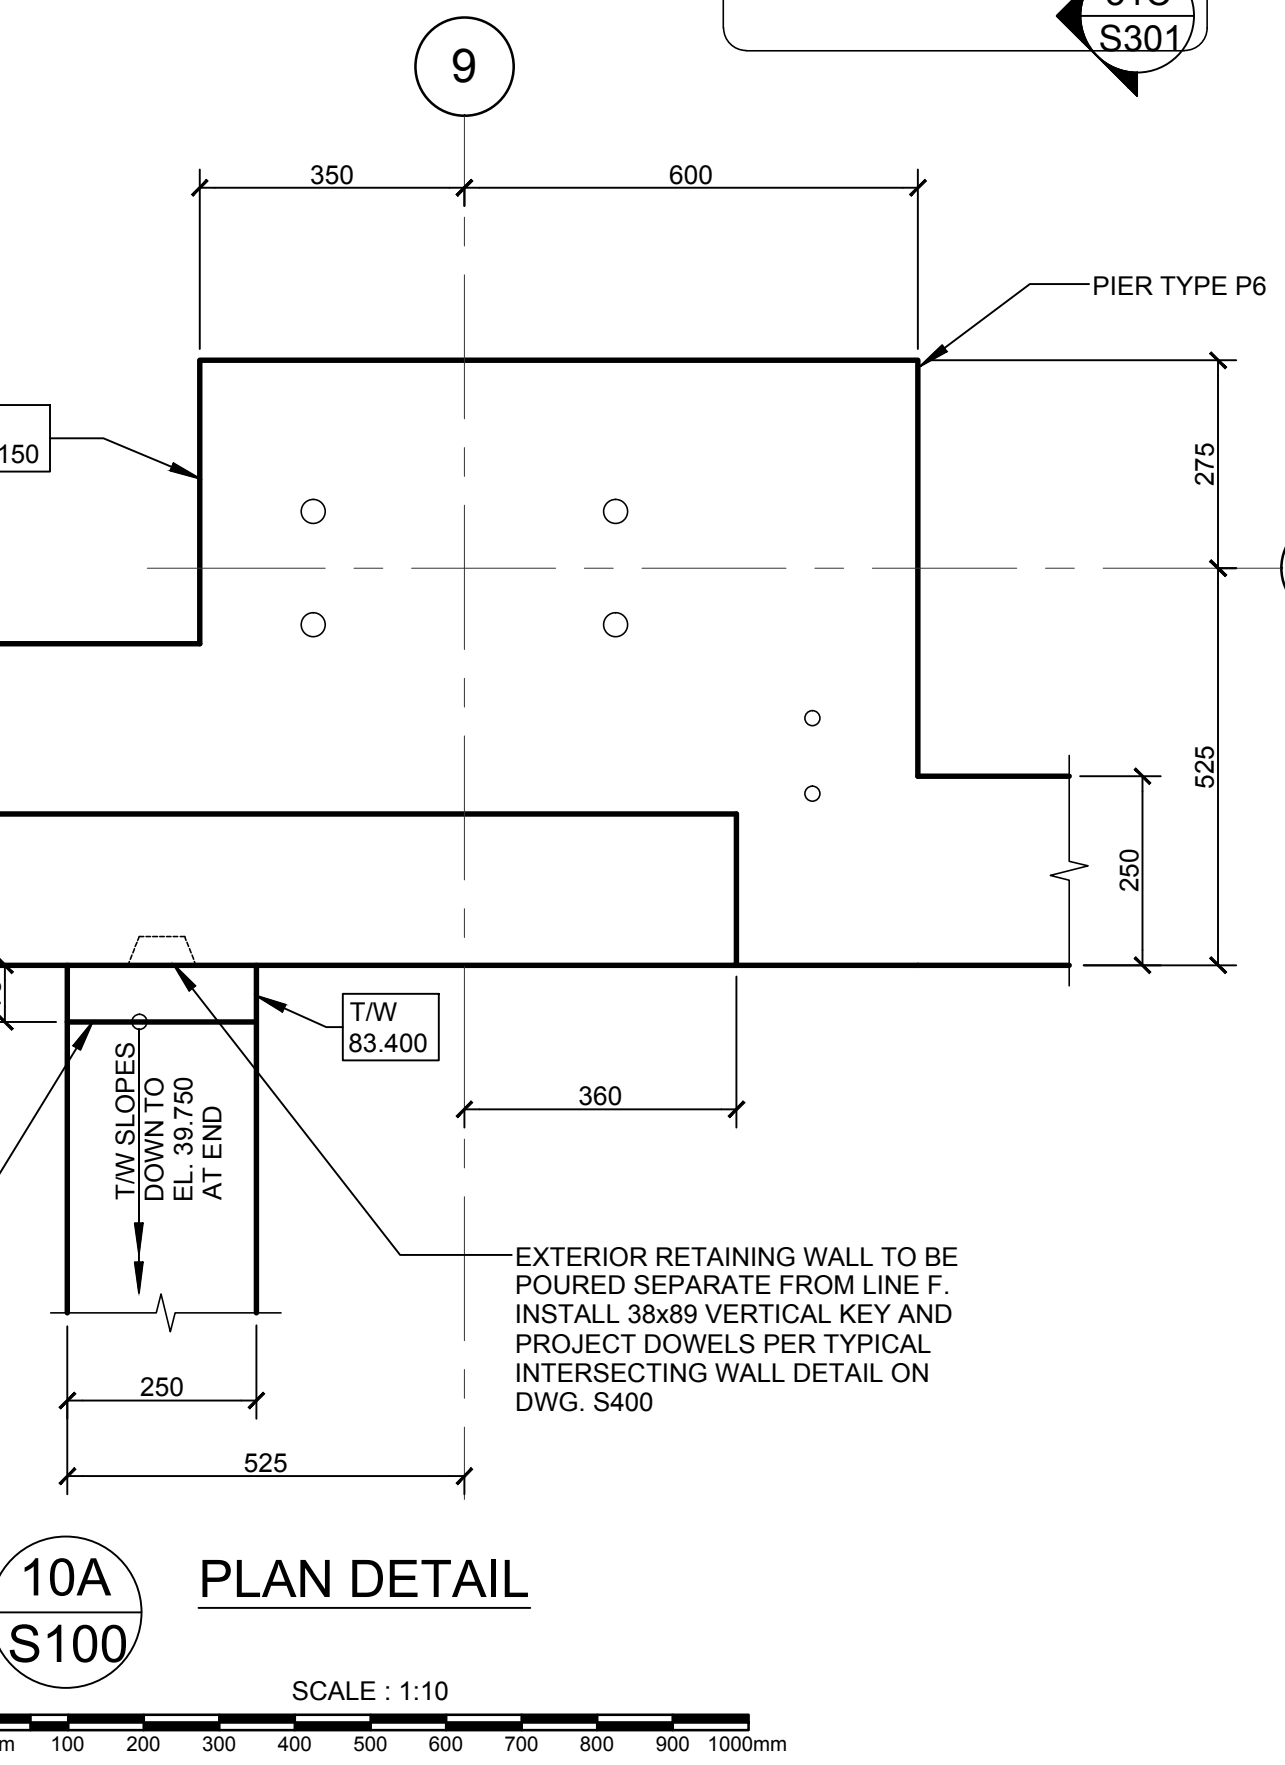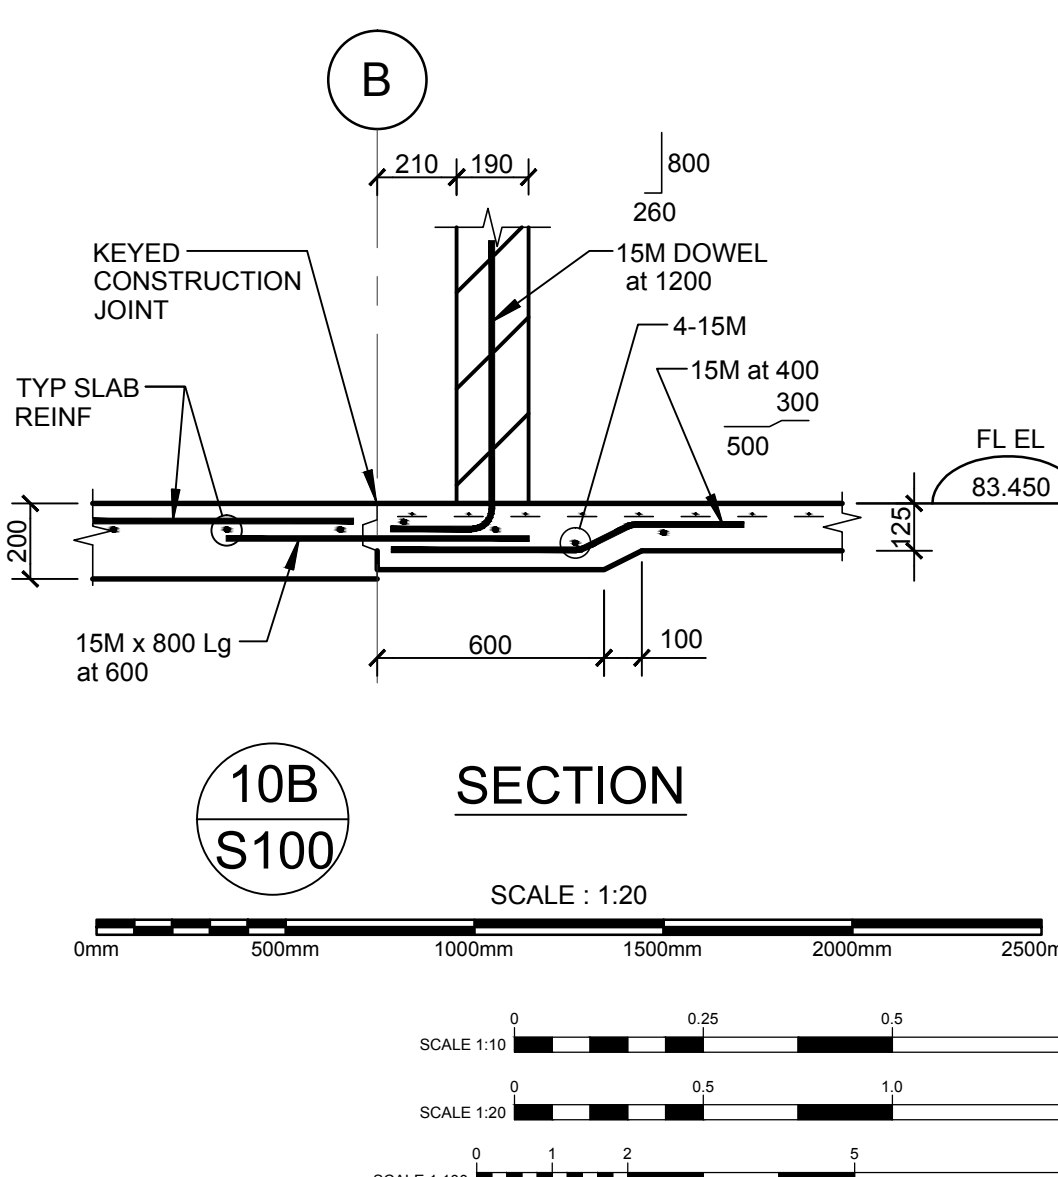

- FOUNDATION AND GROUND FLOOR PLAN**
- SEE GENERAL REQUIREMENTS AND TYPICAL DETAILS ON DRAWINGS S400, S401, & S402.
  - SEE THIS DRAWING FOR FOOTING SCHEDULE.
  - SEE DRAWING S500 FOR PIER SCHEDULE.
  - GROUND FLOOR DATUM ELEVATION IS 83.450.
  - UNLESS OTHERWISE NOTED ON PLAN OR DETAILS, THE FOLLOWING DATA APPLIES:
    - TOP OF SLAB IS 0 FROM DATUM ELEVATION EXCEPT AS CROSSED AND NOTED ++X ON PLAN.
    - DESIGN LOADS IN kN/m<sup>2</sup> ARE AS NOTED ON PLAN.
    - SET TOPS OF COLUMN AND WALL FOOTINGS (TOP) AT ELEVATION -1500 RELATIVE TO FLOOR DATUM.
  - PROVIDE CONCRETE SLAB-ON-GRADE AS NOTED ON PLAN.
  - GROUT BASE PLATES AND BEARING PLATES PRIOR TO PLACING LOADS ON STEELWORK.

ALL TITLES, INFO & NOTATIONS FOR TENDER & PLOT DATE: 11 MAR 2015 08:28:42 AM \* PLOT SCALE: 1:1 AT 200mm x 297mm (8 1/2" SHEET SIZE, RE-NO DRAWING ACCORDINGLY. ALL DIMENSIONS ARE IN METERS UNLESS OTHERWISE NOTED. CONSULT THE ARCHITECT FOR ANY CHANGES TO THE FOUNDATION PLAN.





01	ISSUED FOR TENDER	15/03/26
revision	description	date

A	A detail no. du détail	A
C	B location drawing no. sur dessin no.	B C
	C drawing no. dessin no.	

project projet

**CSC MULTI-PURPOSE BUILDING  
CBI MINIMUM INSTITUTION (FRONTENAC)**  
KINGSTON, ONTARIO

drawing dessin

**ROOF FRAMING PLAN**


designed	IJF	conçu
date	2014/04/22	(yyyy/mm/dd)
drawn	PDM	dessiné
date	2014/04/22	(yyyy/mm/dd)
reviewed	IJF	examiné
date	2015/03/11	(yyyy/mm/dd)
approved	IJF	approuvé
date	2015/03/11	(yyyy/mm/dd)
Tender	DUNCAN PARKER	Submission
Project Manager	Administrateur de projets	
project no.		no. du projet

**R.055776.001**

drawing no. no. du dessin

S102

- NOTES:**
- ALL OWSJ ARE EQUALLY SPACED BETWEEN COLUMN GRIDLINES, UNO.
  - ALL JOIST SHOES ARE 150 mm DEEP AND SLOPED, UNO. ON LINE A, JOIST SHOES ARE 100 mm DEEP.
  - IF 1650 mm DEEP OWSJ'S MUST BE SHIPPED TO SITE IN TWO SECTIONS, THE BOTTOM CHORD TENSION SPLICE SHALL USE COVER PL CONNECTIONS.
  - BRIDGING BETWEEN THESE 2-1650 DEEP JOISTS MAY HAVE TO BE HORIZONTAL TOP & BOTTOM CHORDS ONLY. TO ALLOW SPACE FOR MECHANICAL DUCTS. COORDINATE WITH MECHANICAL.
  - DESIGN JOIST TO ALLOW FOR 2-2KN HANGING LOADS FROM THE BOTTOM CHORD.
  - C100x8'S ARE REQUIRED AT COLUMNS WITH TJS IF THE JOISTS TOP CHORD DO NOT EXTEND OUT TO SUPPORT THE L102x102.
  - ROOF DECK IS DEFINED FOR DIAPHRAGM ACTION. FACTORED SHEAR IS 5kN/m UNLESS NOTED OTHERWISE ON PLAN.

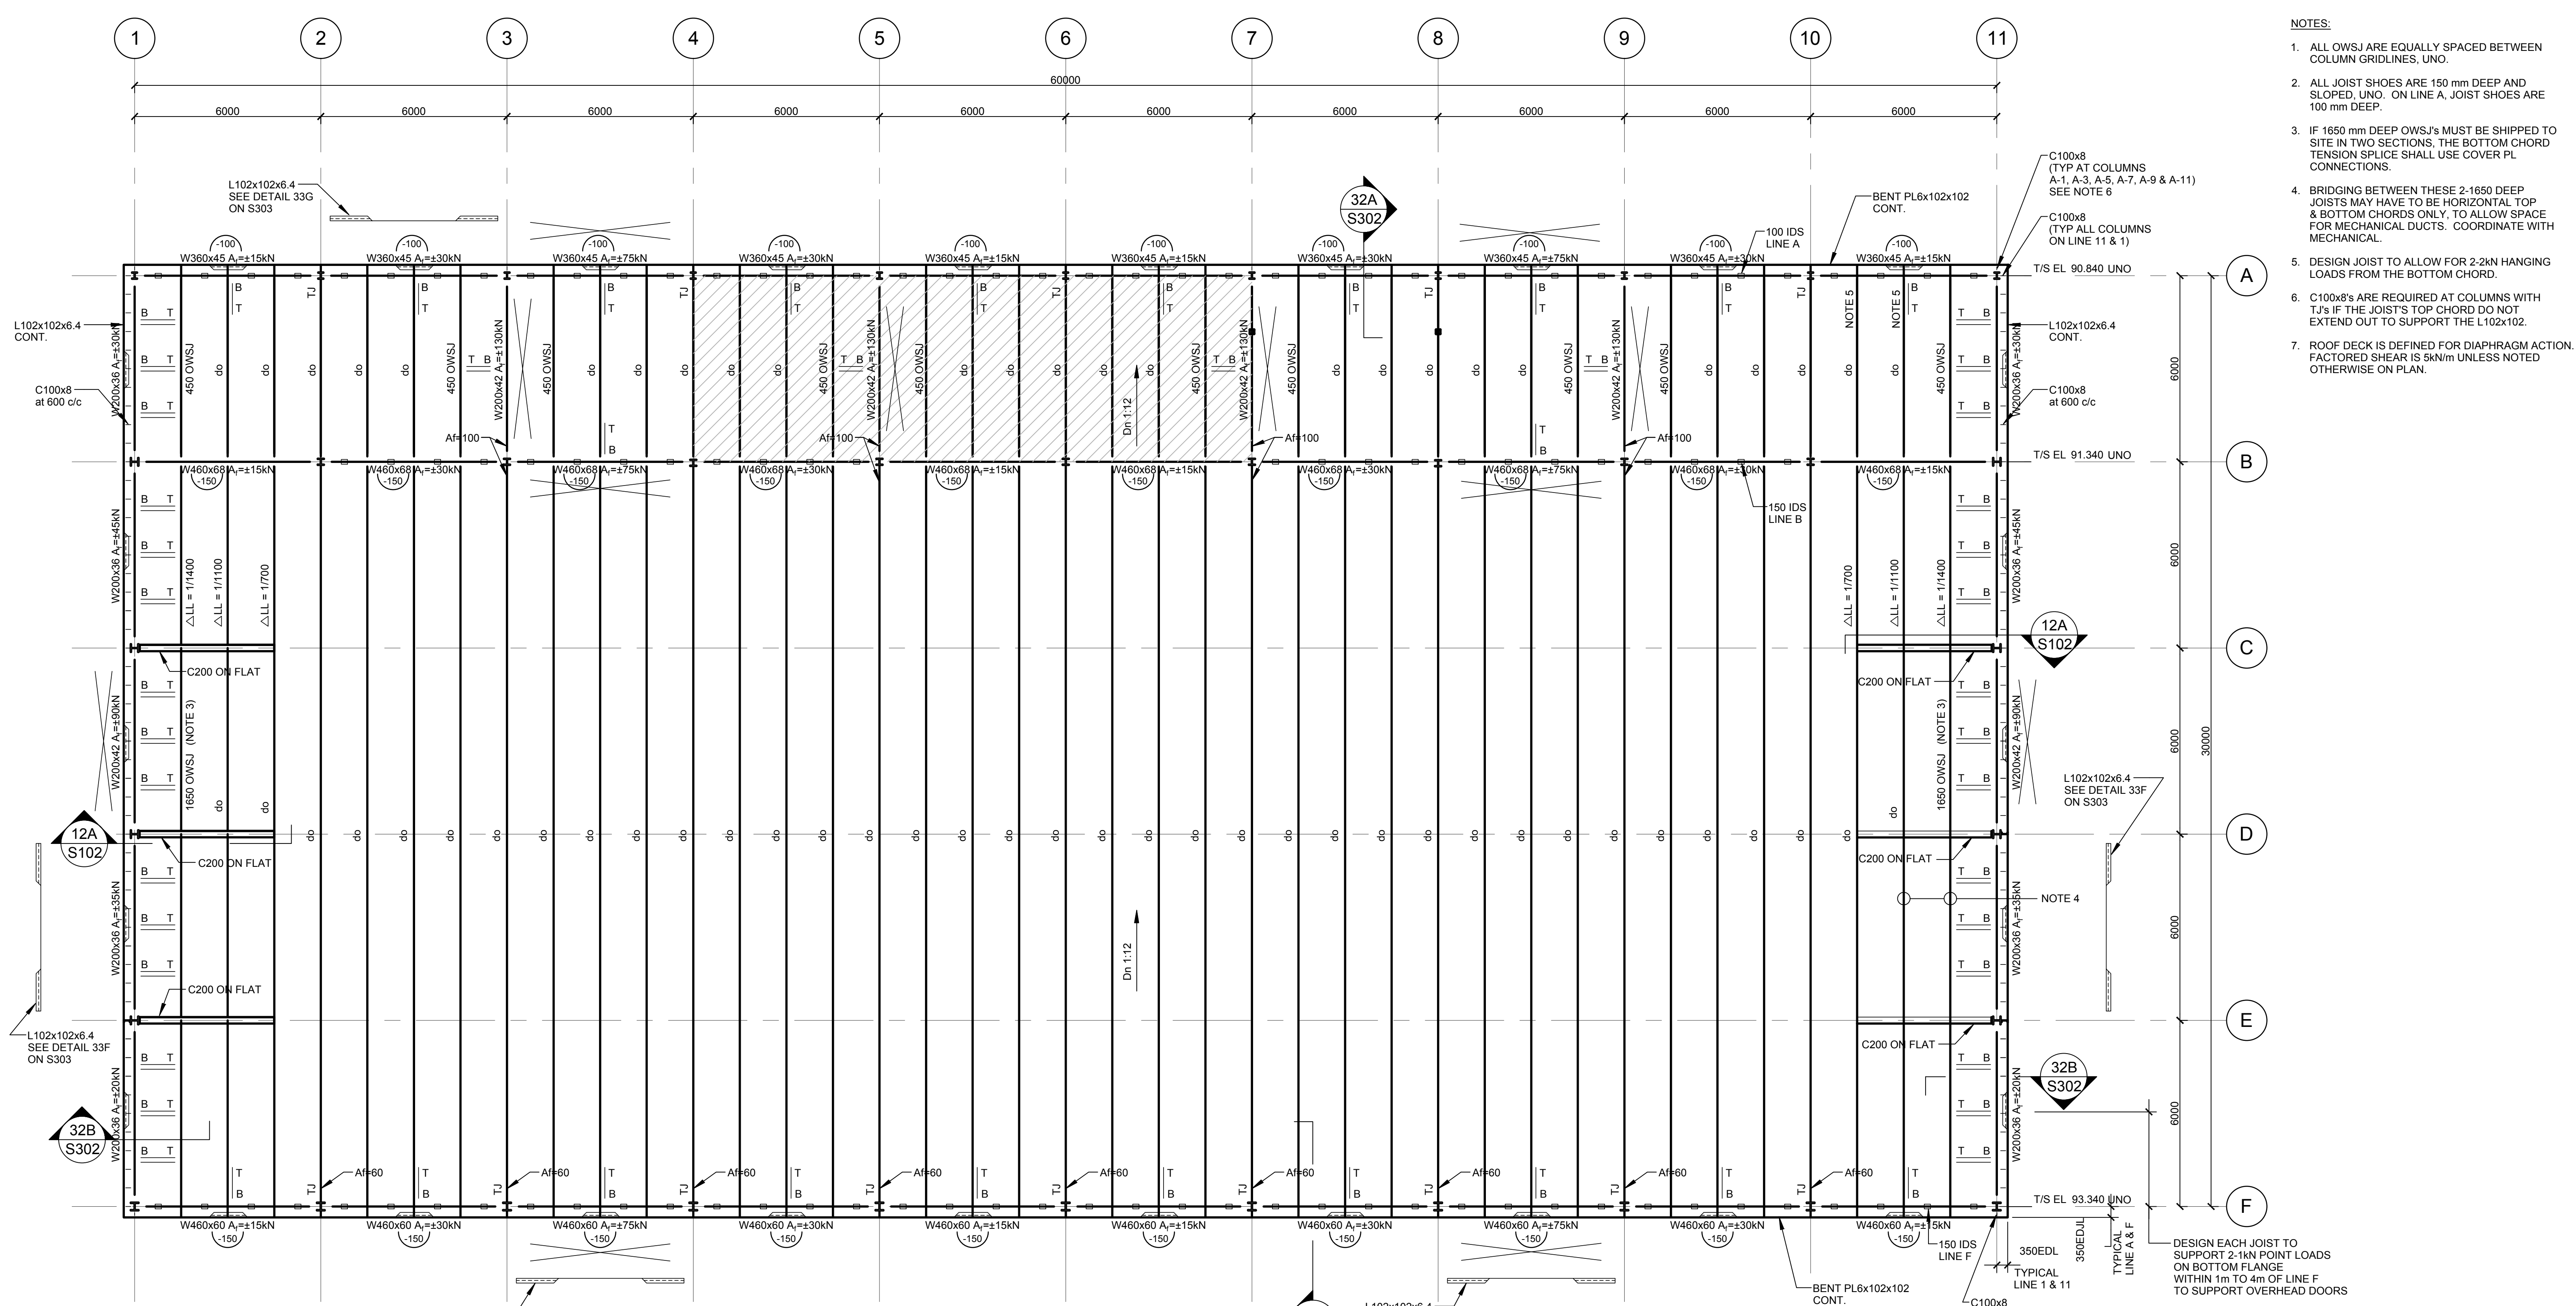

**ROOF DESIGN LOADS UNO (SPECIFIED)**

DL = 1.50 kPa + WOS
SL = 2.08 kPa
TL = 3.58 kPa + WOS


**\*\* INCLUDES 1.0 kPa ALLOWANCE FOR HANGING EQUIPMENT**

ALL DESIGN SNOW LOADS INDICATED ON THIS DRAWING INCLUDE A ULS IMPORTANCE FACTOR (IS) OF 1.0. THIS IMPORTANCE FACTOR MAY BE REDUCED TO 0.9 FOR SLS


**ROOF PLAN (T/S, SEE PLAN)**  
SCALE: 1:100

**ROOF FRAMING PLAN**

- SEE GENERAL REQUIREMENTS AND TYPICAL DETAILS ON DRAWINGS S400, S401, & S402
- ROOF DATUM ELEVATION SLOPES, REFER TO PLAN.
- UNLESS OTHERWISE NOTED ON PLAN OR DETAILS, THE FOLLOWING DATA APPLIES:  
3.1. UNDERSIDE OF STEEL DECK IS FROM DATUM ELEVATION EXCEPT AS CROSSED AND NOTED [EX] ON PLAN.  
3.2. TOP OF STEEL BEAMS IS AT UNDERSIDE OF STEEL DECK WHERE BEAMS SUPPORT JOISTS. SET TOP OF BEAMS AT UNDERSIDE OF JOIST SHOE.  
3.3. WHERE BEAMS NOTED THUS [EX], X IS DISTANCE TO TOP OF BEAM FROM ROOF DATUM.  
3.4. TRIM ALL SIDES OF FRAMED OPENINGS IN ROOF WITH C150x12 UN.  
3.5. PROVIDE CONTINUOUS BENT PLATES WHERE REQUIRED TO SUPPORT THE SLOPING DECK. SEE TYPICAL DETAILS.
- MINIMUM DESIGN SNOW LOAD ON ROOF IS NOTED ON S102.
- DESIGN RAIN LOAD ON ROOF IS INDICATED ON PLAN IF IT EXCEEDS SNOW LOAD.
- MINIMUM DESIGN WIND UPLIFT ON ROOF IS NOTED ON S102.
- DESIGN DEAD LOAD IS NOTED ON S102.
- "D1" ON PLAN DENOTES STEEL DECK NOTED ON S101.
- ROOF DECK IS DESIGNED FOR DIAPHRAGM ACTION. FACTORED SHEAR IS 5 kN/m UNLESS OTHERWISE NOTED ON PLAN.
- UNLESS OTHERWISE NOTED, DESIGN STEEL JOISTS FOR DL+1.5, LL+ SNOW OR RAIN. ALSO DESIGN JOIST CHORDS FOR 1.0 KN POINT LOAD APPLIED ANYWHERE ALONG THEIR LENGTH. SEE PLANS FOR ADDITIONAL POINT LOADS AND MECHANICAL LOADS. SEE TYPICAL DETAIL FOR ADDITIONAL LOAD FOR THE JOISTS.
- MECHANICAL LOADS SHOWN ON PLAN ARE APPROXIMATE. EXACT MAGNITUDE AND POSITION OF MECHANICAL LOADS ARE TO BE VERIFIED WITH MECHANICAL DRAWINGS PRIOR TO JOIST DESIGN.
- DESIGN STEEL DECK, JOISTS AND BRIDGING FOR NET FACTORED UPLIFT OF 1.2kPa (MIN).

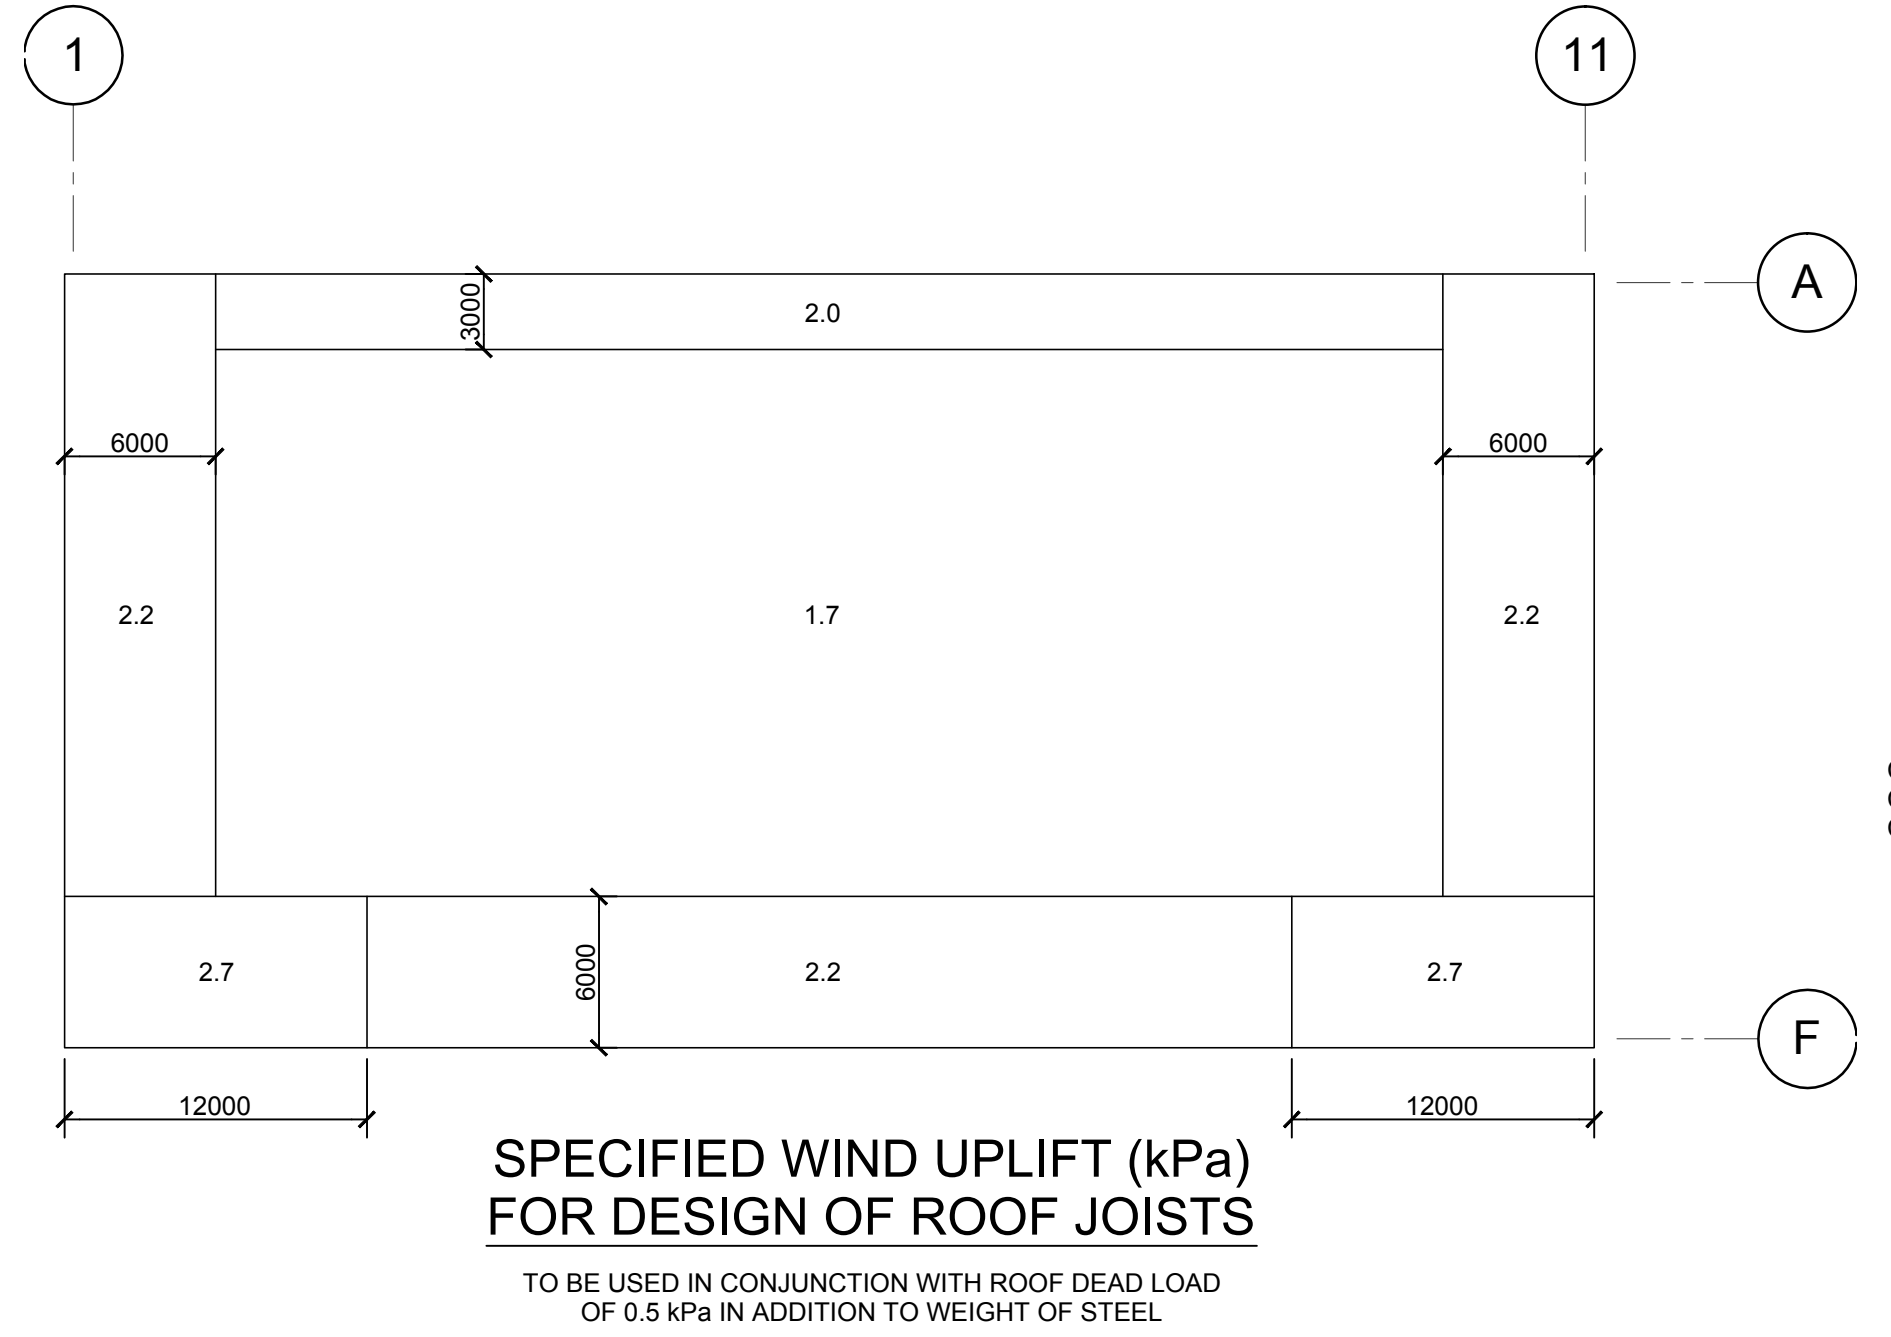

**SPECIFIED WIND UPLIFT (kPa)  
FOR DESIGN OF ROOF JOISTS**  
TO BE USED IN CONJUNCTION WITH ROOF DEAD LOAD OF 0.5 kPa IN ADDITION TO WEIGHT OF STEEL

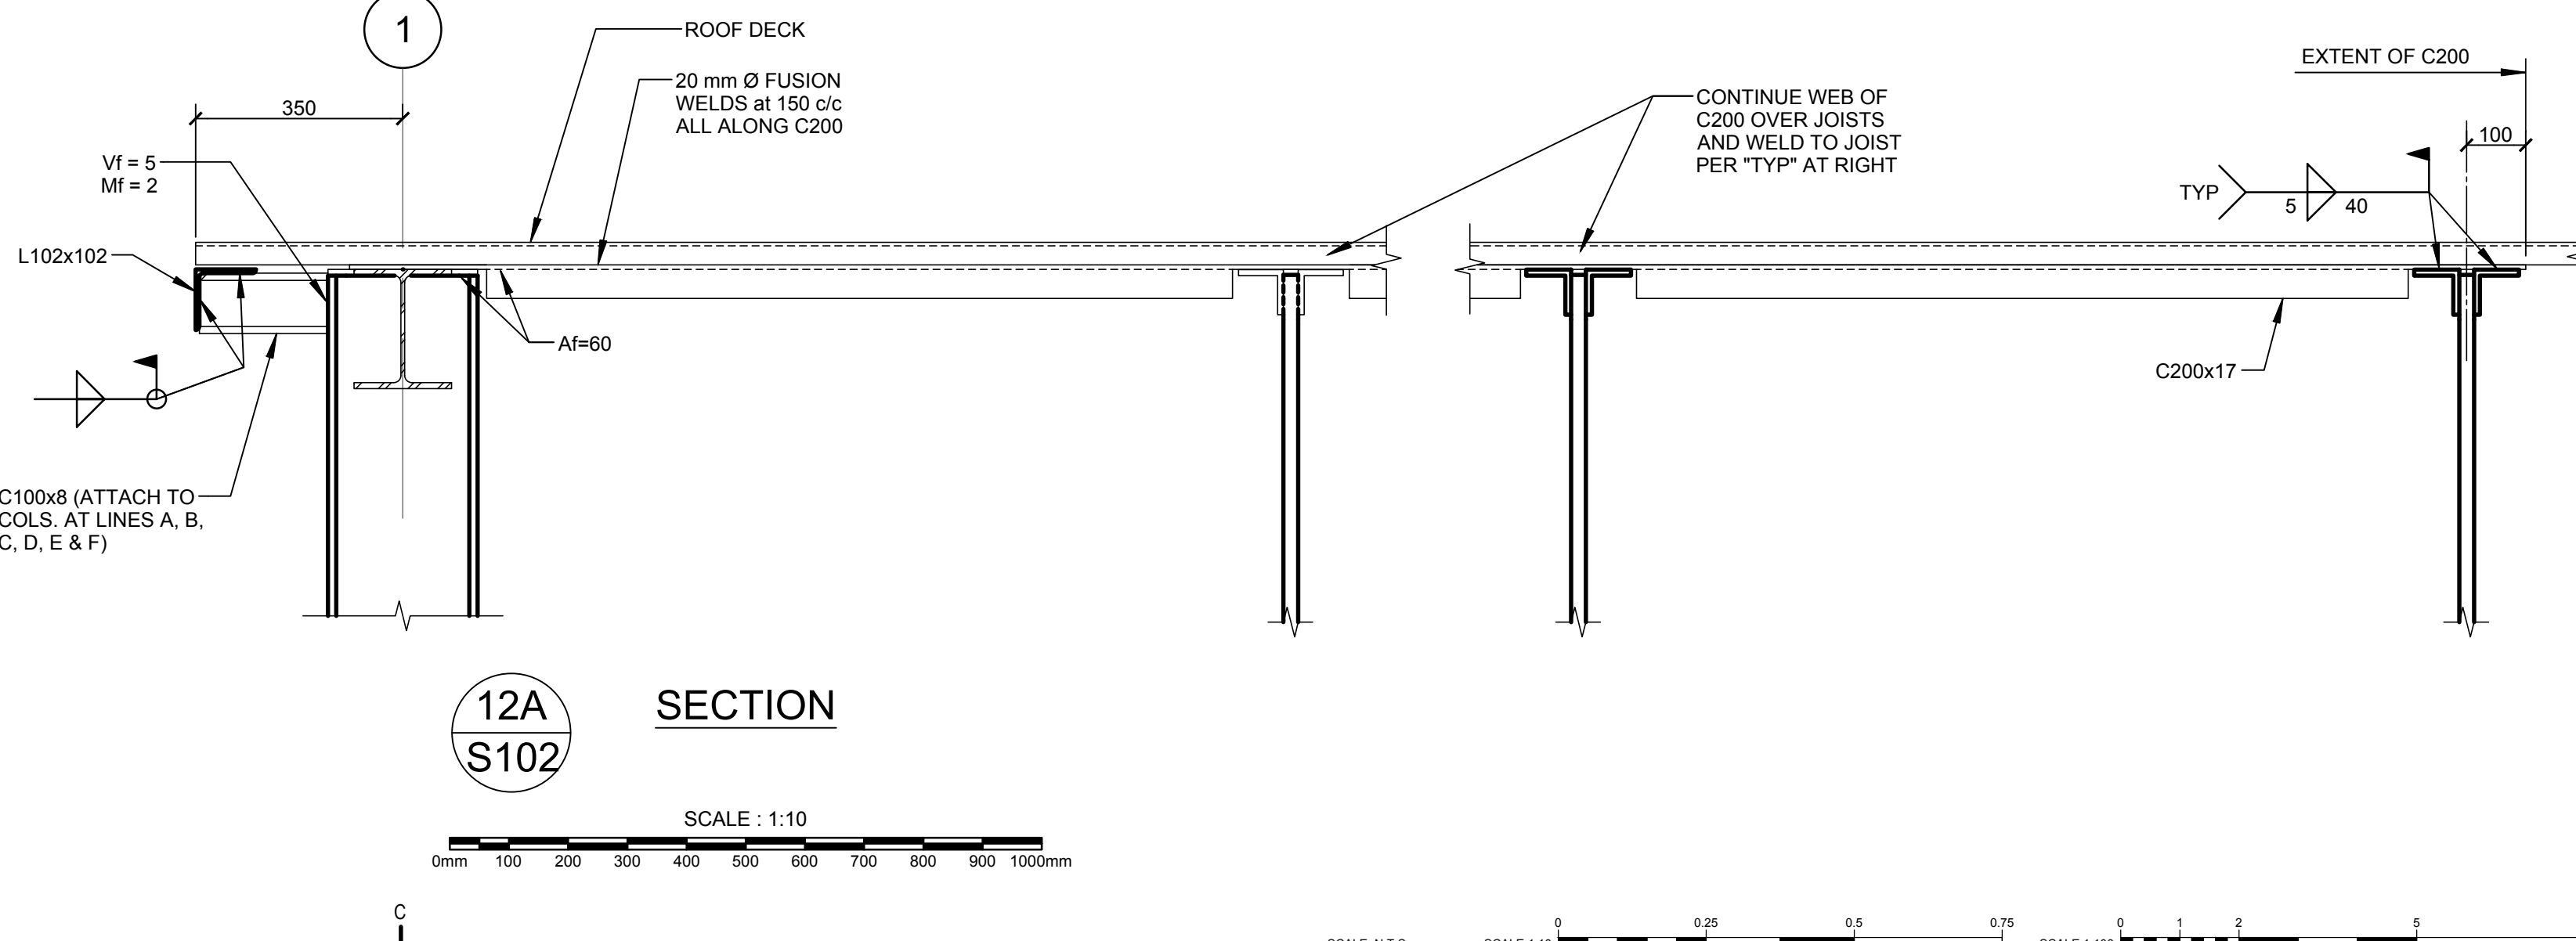

**12A SECTION**  
SCALE: 1:10

A LOTTERY INC. & AFFILIATED COMP. TONKIN & TAMEL, 2015/03/28 8:40:00 AM - PLOT SCALE: 1:1000mm x 600mm (B1) SHEET SIZE: READ DRAWING ACCORDINGLY.  
 15/03/26 10:52:43 AM - PROJECT: CSC MULTI-PURPOSE BUILDING - CBI MINIMUM INSTITUTION (FRONTENAC) - ROOF FRAMING PLAN - ROOF FRAMING PLAN





01	ISSUED FOR TENDER	15/03/26
revision	description	date

A	A detail no. du détail	A
C	C location drawing no. sur dessin no.	B
	C drawing no. dessin no.	C

project projet  
**CSC MULTI-PURPOSE BUILDING  
CBI MINIMUM INSTITUTION (FRONTENAC)**  
KINGSTON, ONTARIO






drawing dessin  
**ELEVATIONS**

designed	LJF	conçu	
date	2014/04/22		(yyyy/mm/dd)
drawn	PDM	dessiné	
date	2014/04/22		(yyyy/mm/dd)
reviewed	LJF	examiné	
date	2015/03/11		(yyyy/mm/dd)
approved	LJF	approuvé	
date	2015/03/11		(yyyy/mm/dd)


Tender DUNCAN PARKER Soumission  
Project Manager Administrateur de projets  
project no. no. du projet

**R.055776.001**

drawing no. no. du dessin  
**S200**

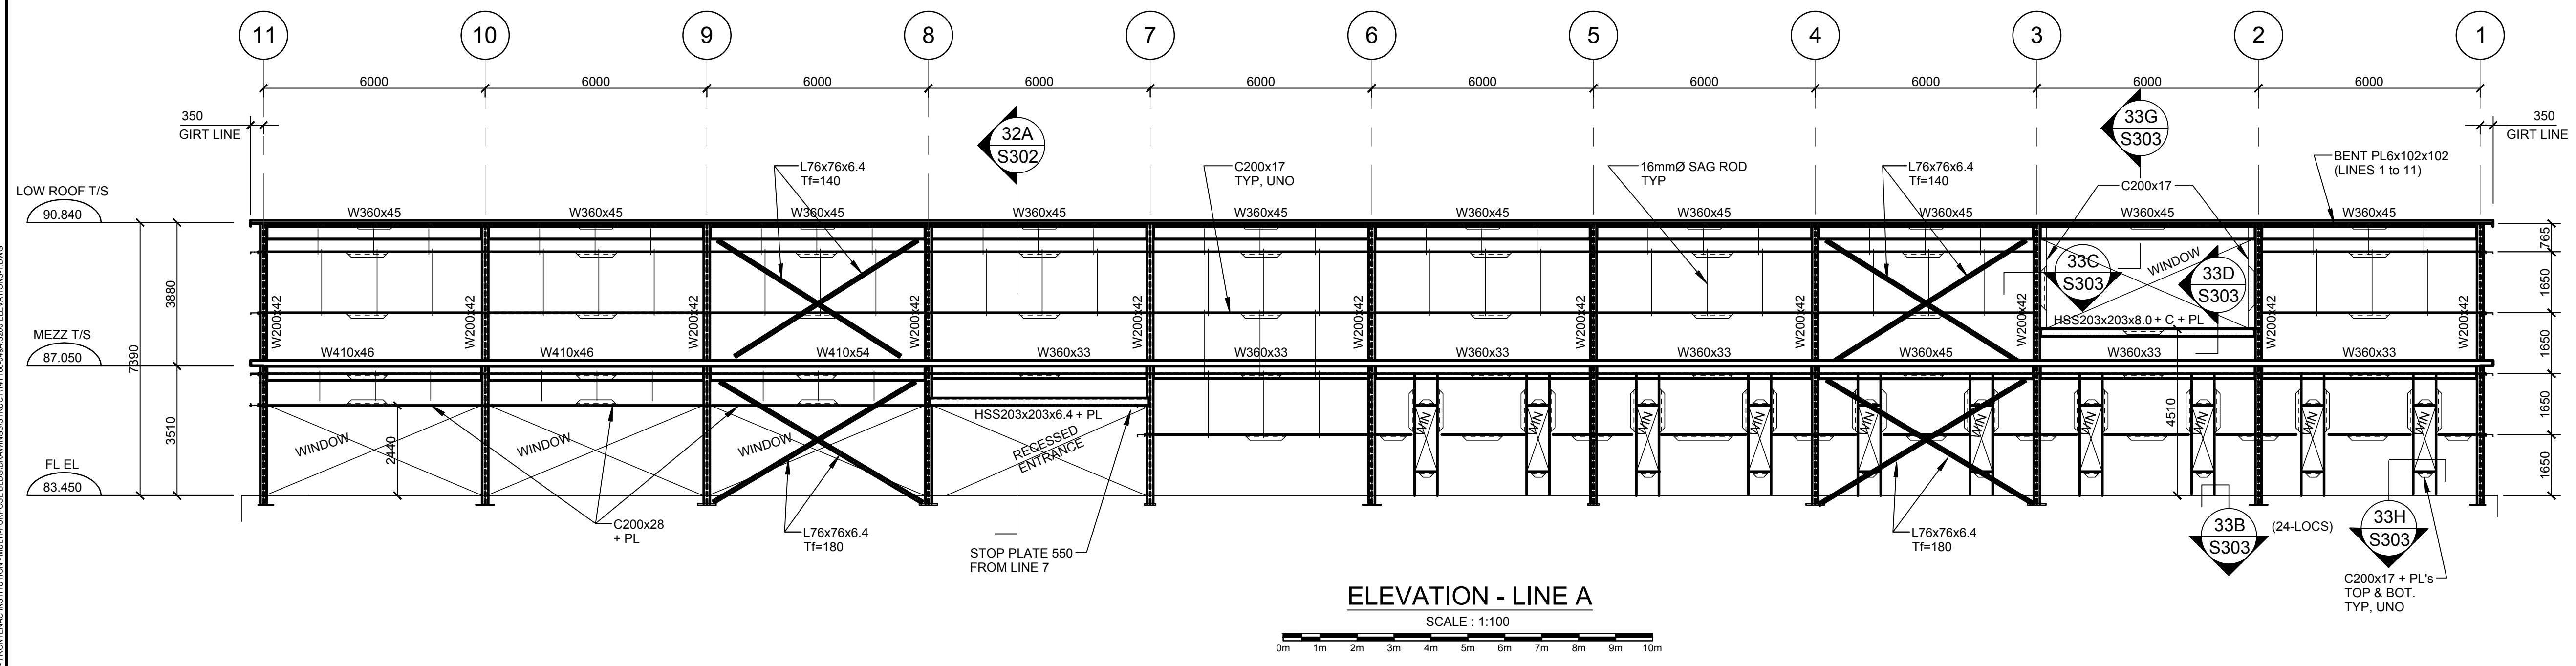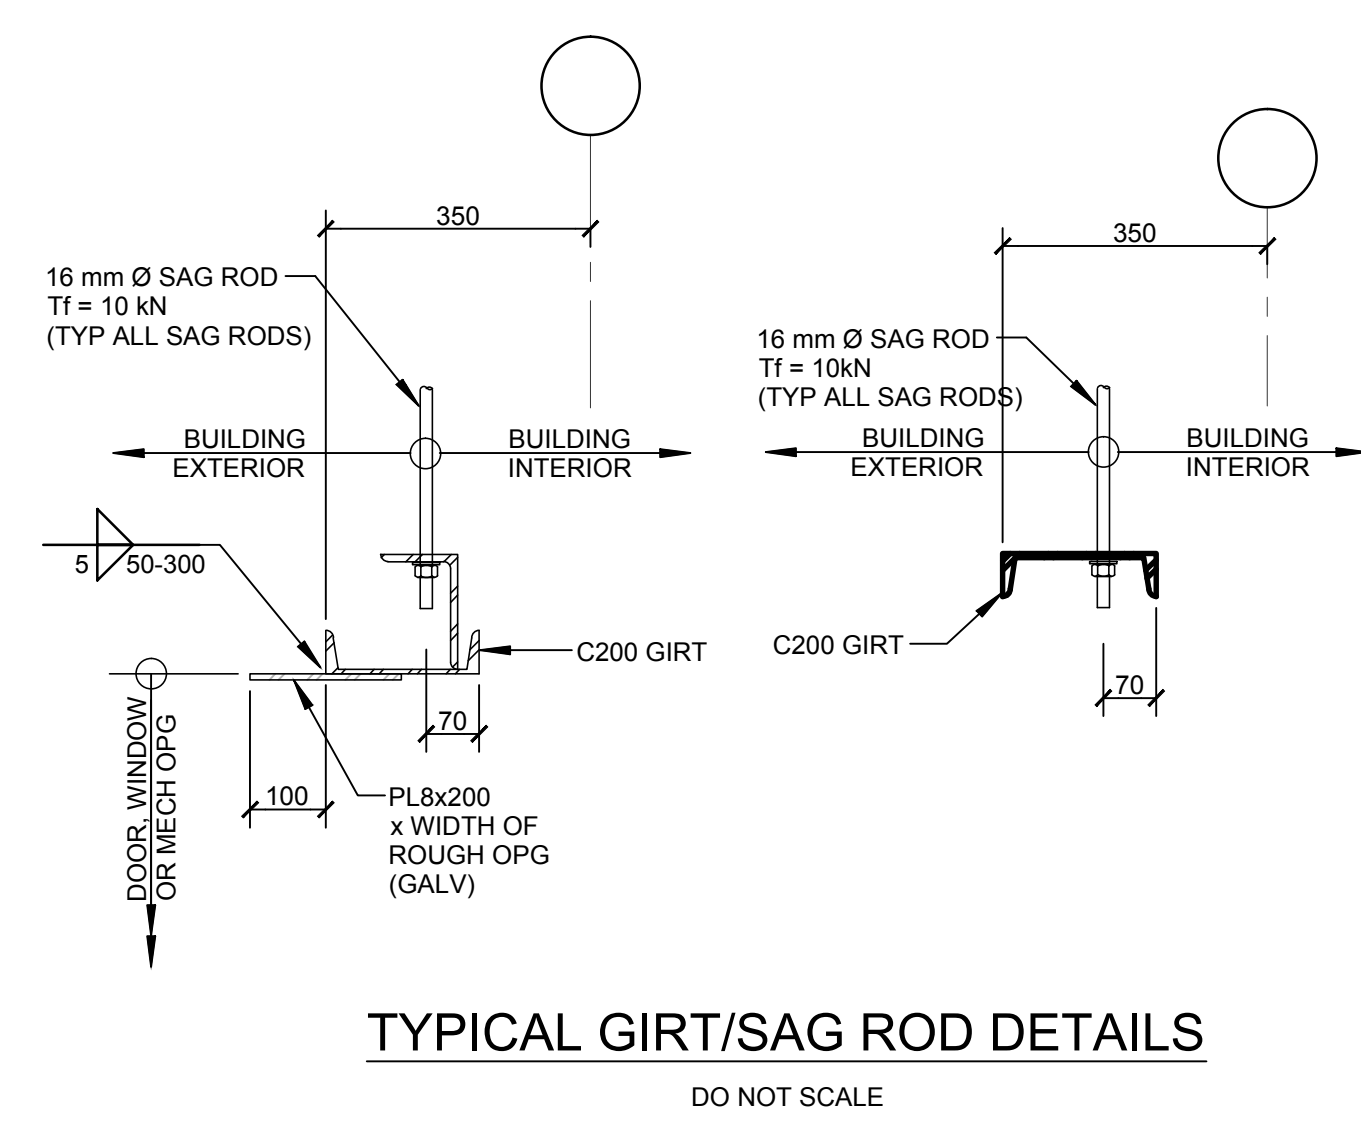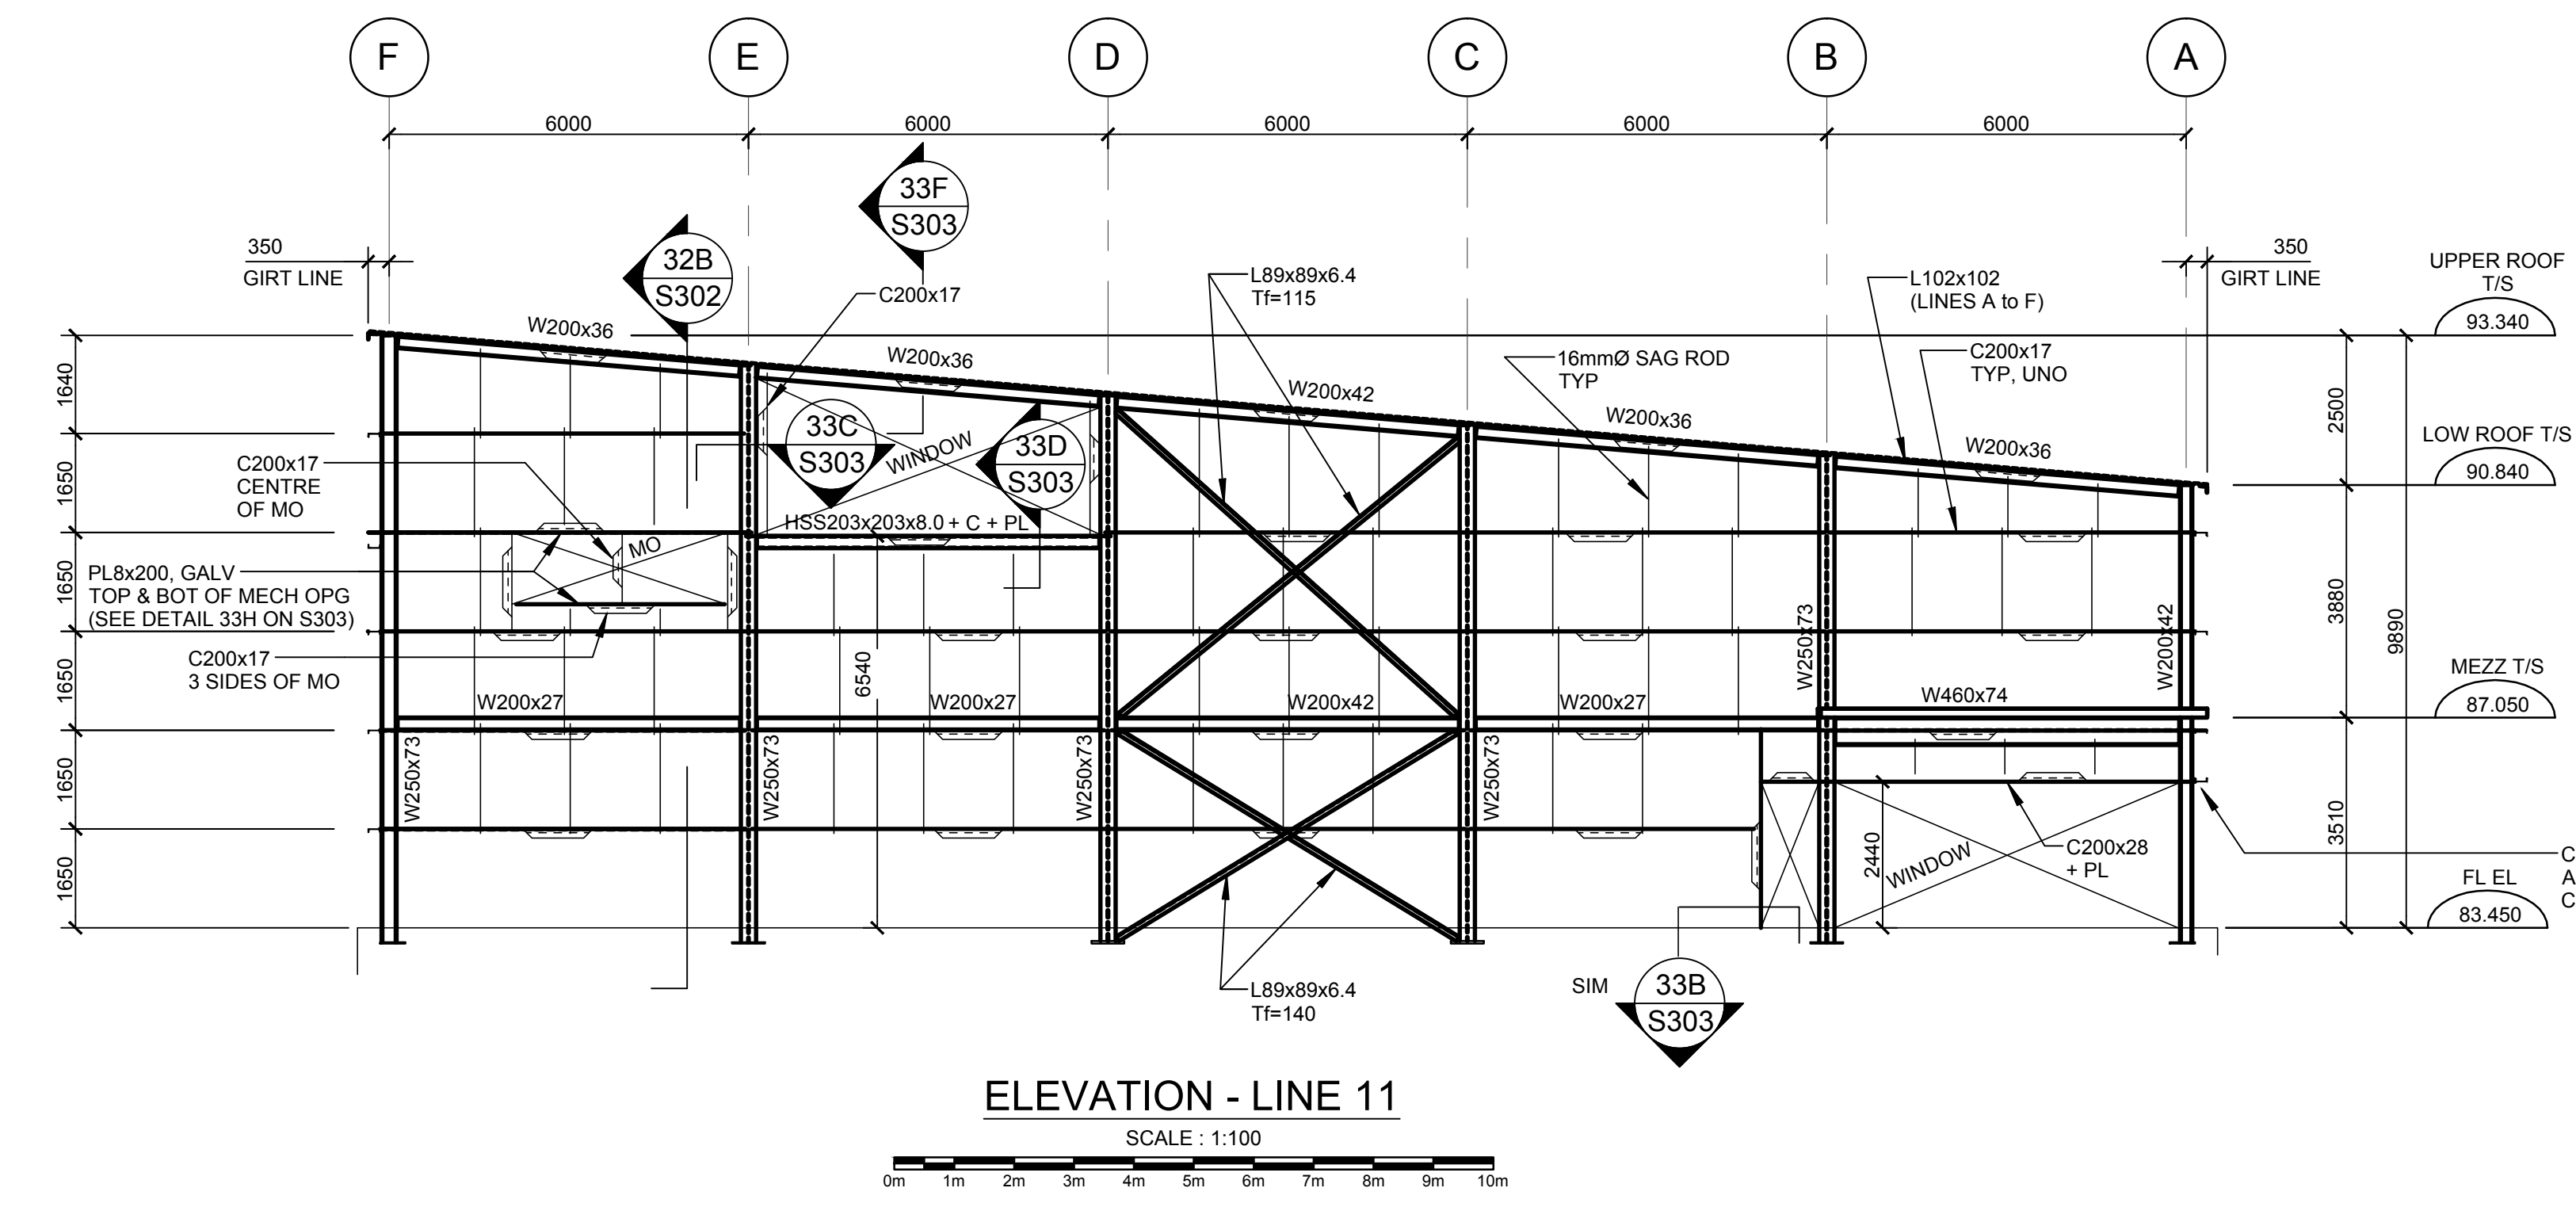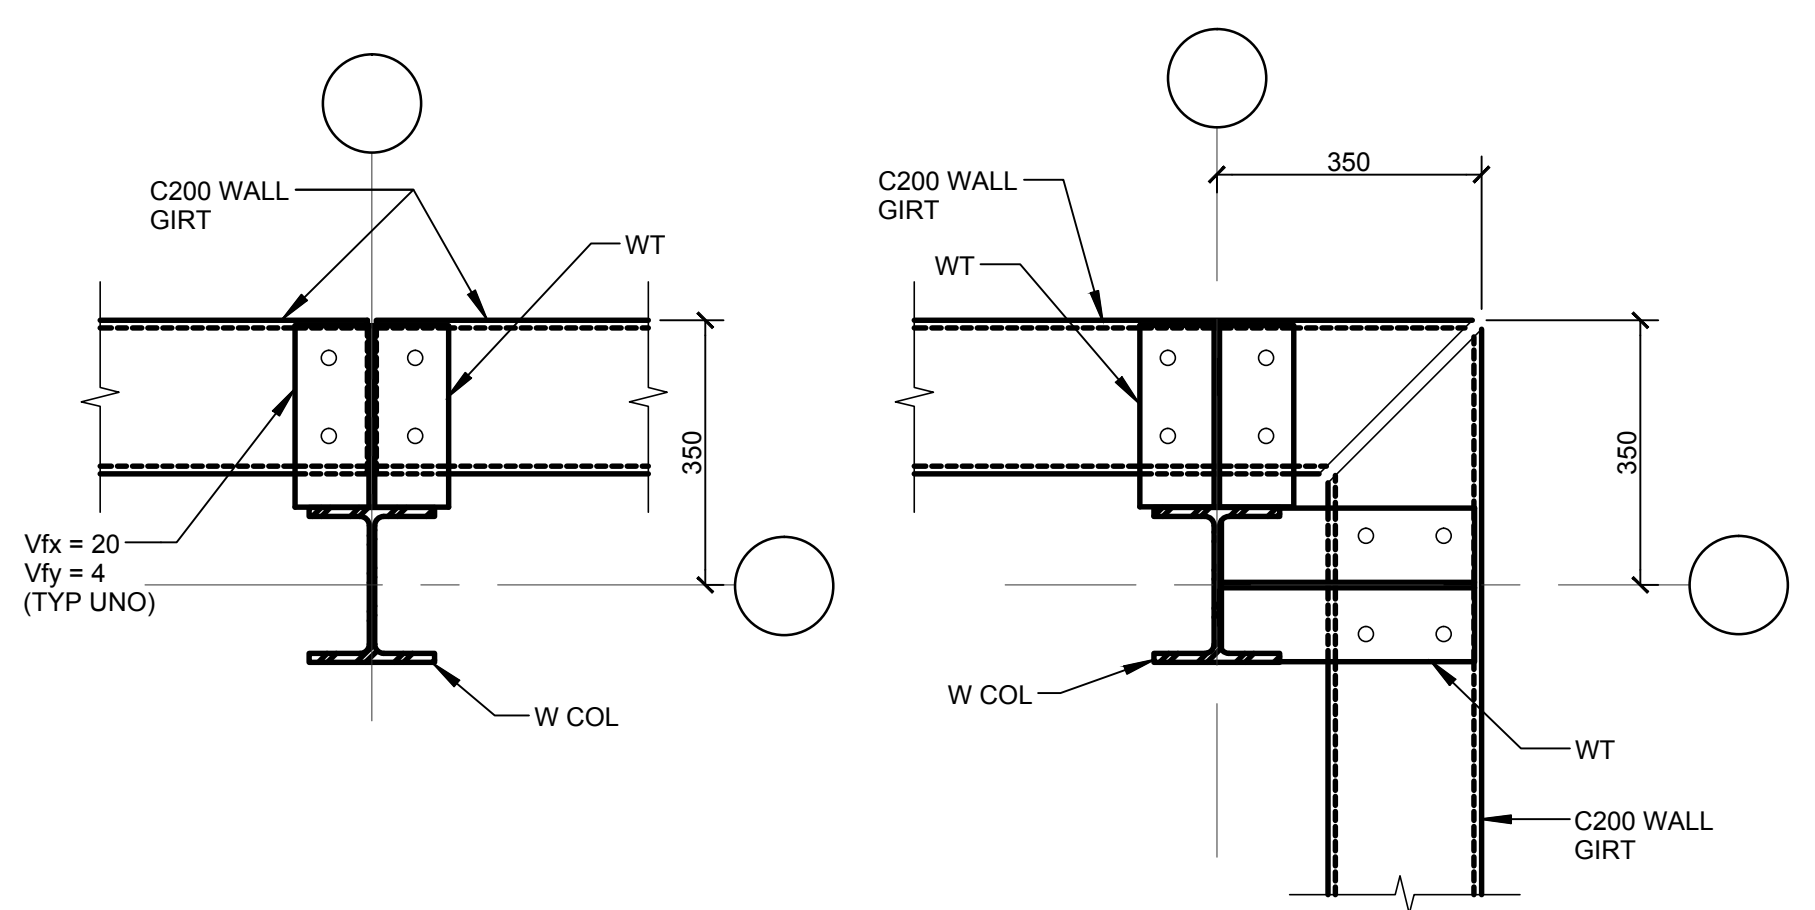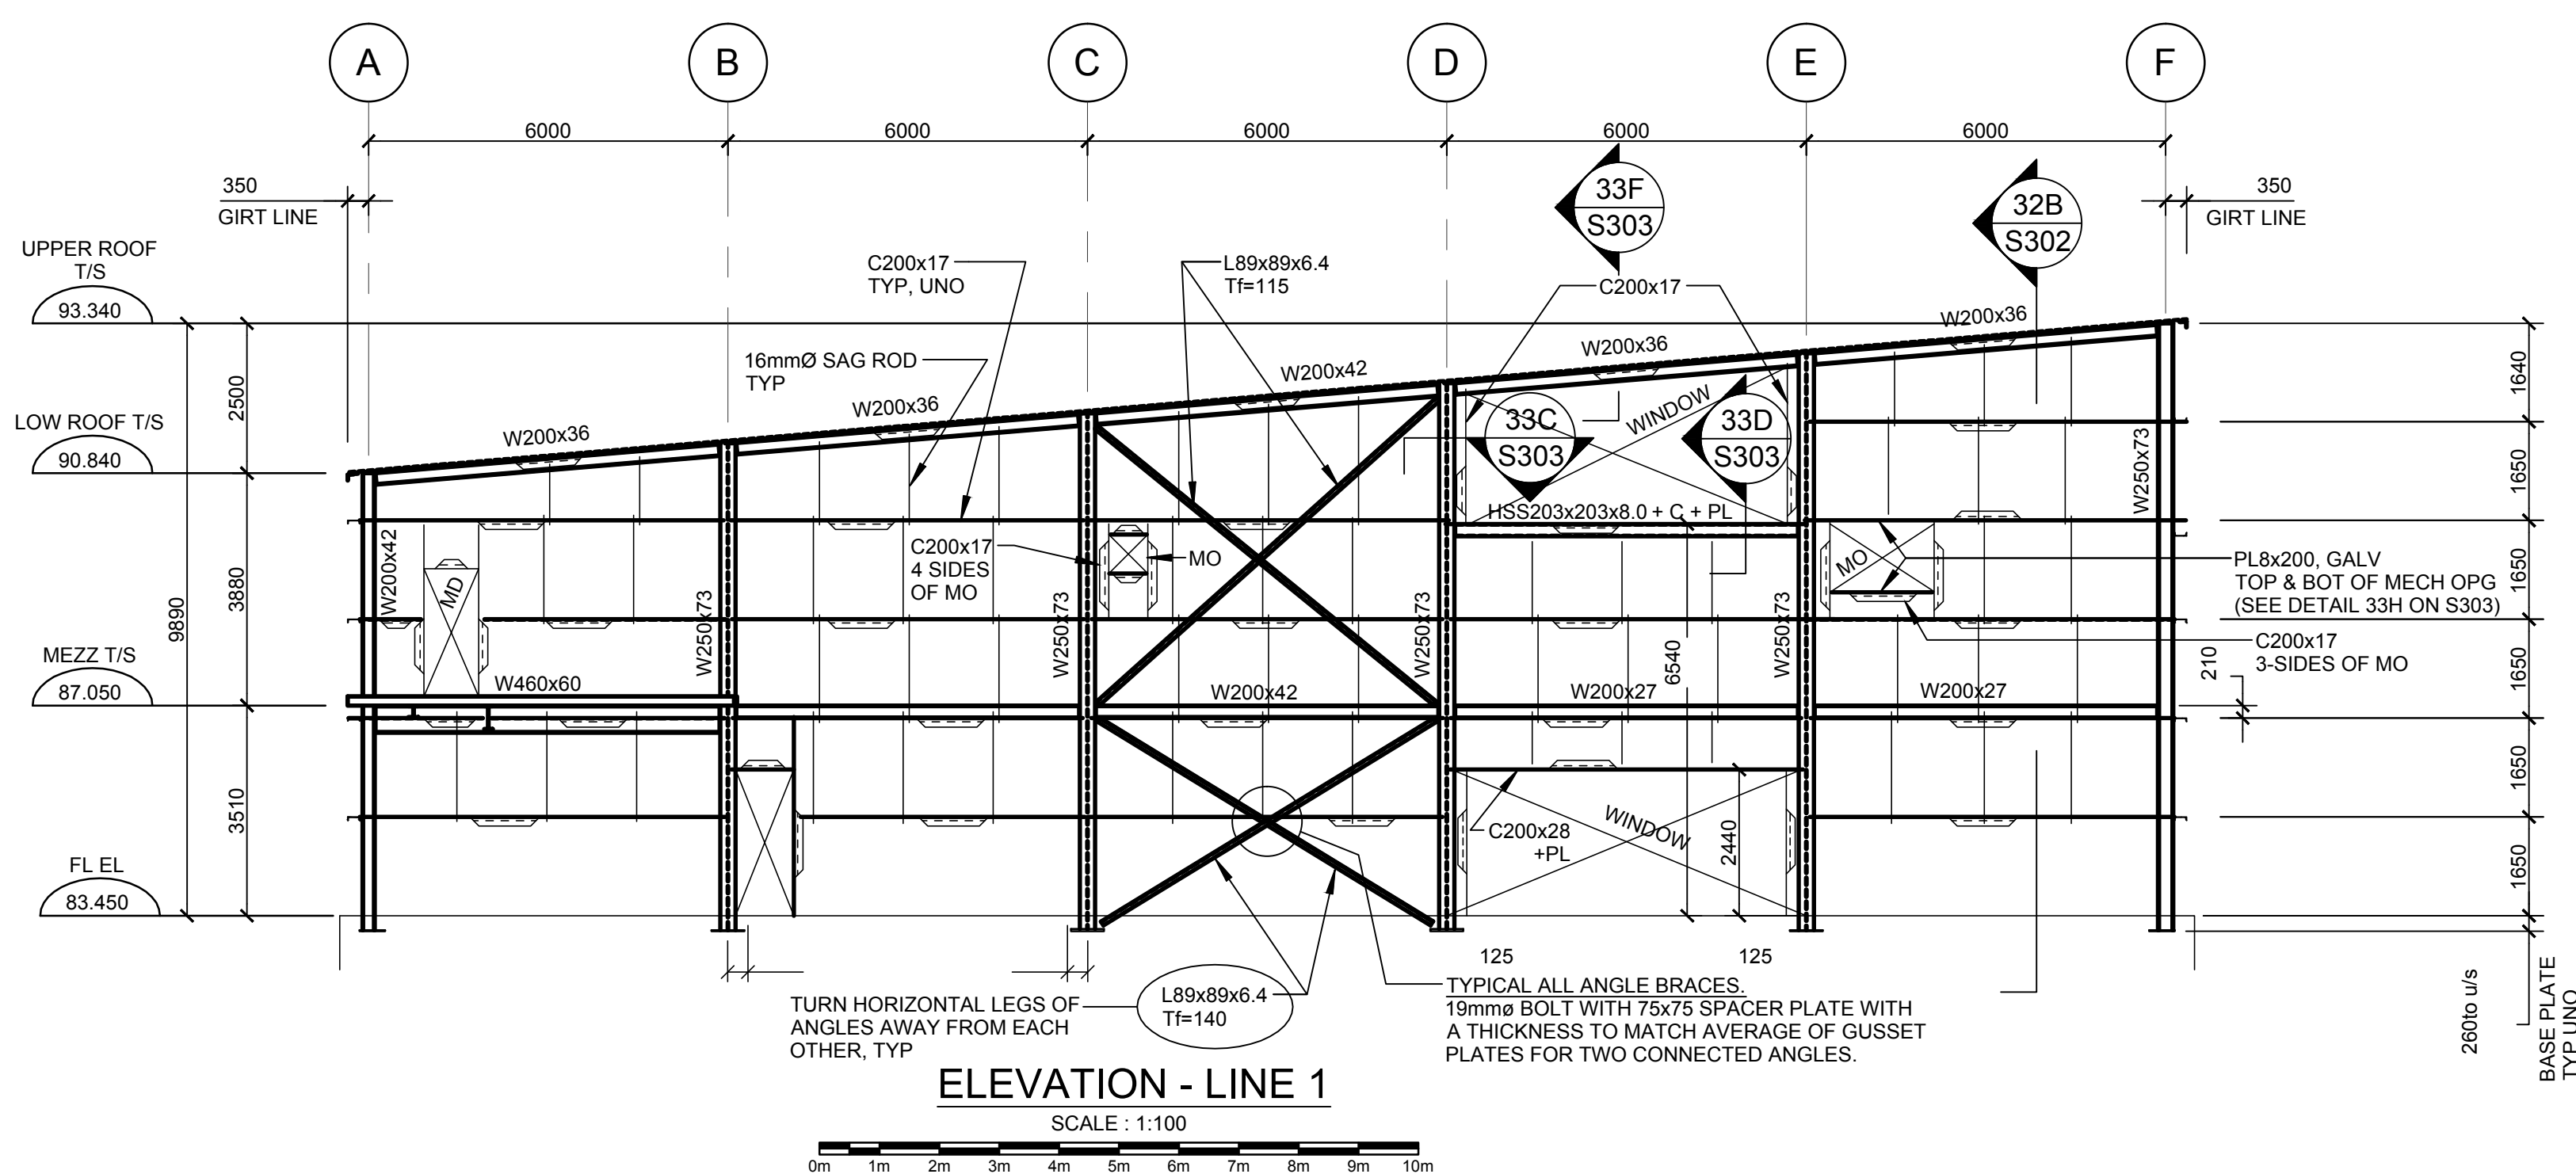

ALL DIMENSIONS ARE IN METERS UNLESS OTHERWISE SPECIFIED. THIS DRAWING IS THE PROPERTY OF WATSON MAC EWEN TERAMURA ARCHITECTS. IT IS TO BE USED ONLY FOR THE PROJECT AND SITE SPECIFICALLY IDENTIFIED HEREIN. NO PART OF THIS DRAWING IS TO BE REPRODUCED OR TRANSMITTED IN ANY FORM OR BY ANY MEANS, ELECTRONIC OR MECHANICAL, INCLUDING PHOTOCOPYING, RECORDING, OR BY ANY INFORMATION STORAGE AND RETRIEVAL SYSTEM, WITHOUT THE WRITTEN PERMISSION OF WATSON MAC EWEN TERAMURA ARCHITECTS.

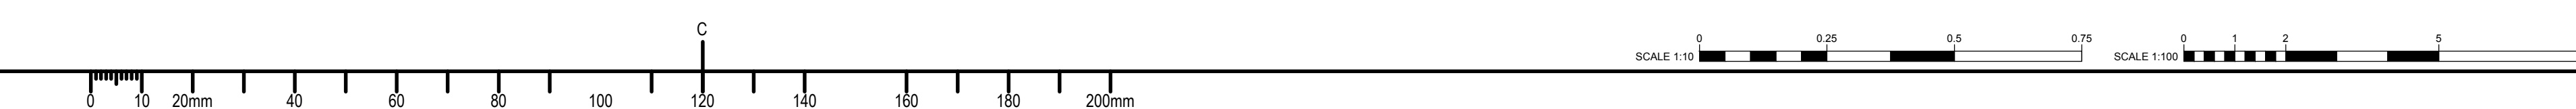





01	ISSUED FOR TENDER	15/03/26
revision	description	date

A	A detail no. du détail	A
C	B location drawing no. sur dessin no.	B
	C drawing no. dessin no.	C



project projet  
**CSC MULTI-PURPOSE BUILDING  
CBI MINIMUM INSTITUTION (FRONTENAC)**  
KINGSTON, ONTARIO

drawing dessin

PIER AND BASE PLATE DETAILS


designed	LJF	conçu
date	2014/04/22	(yyyy/mm/dd)
drawn	PDM	dessiné
date	2014/04/22	(yyyy/mm/dd)
reviewed	LJF	examiné
date	2015/03/11	(yyyy/mm/dd)
approved	LJF	approuvé
date	2015/03/11	(yyyy/mm/dd)
Tender	DUNCAN PARKER	Submission
Project Manager	Administrateur de projets	
project no.	no. du projet	
	<b>R.055776.001</b>	
drawing no.	no. du dessin	

**S300**


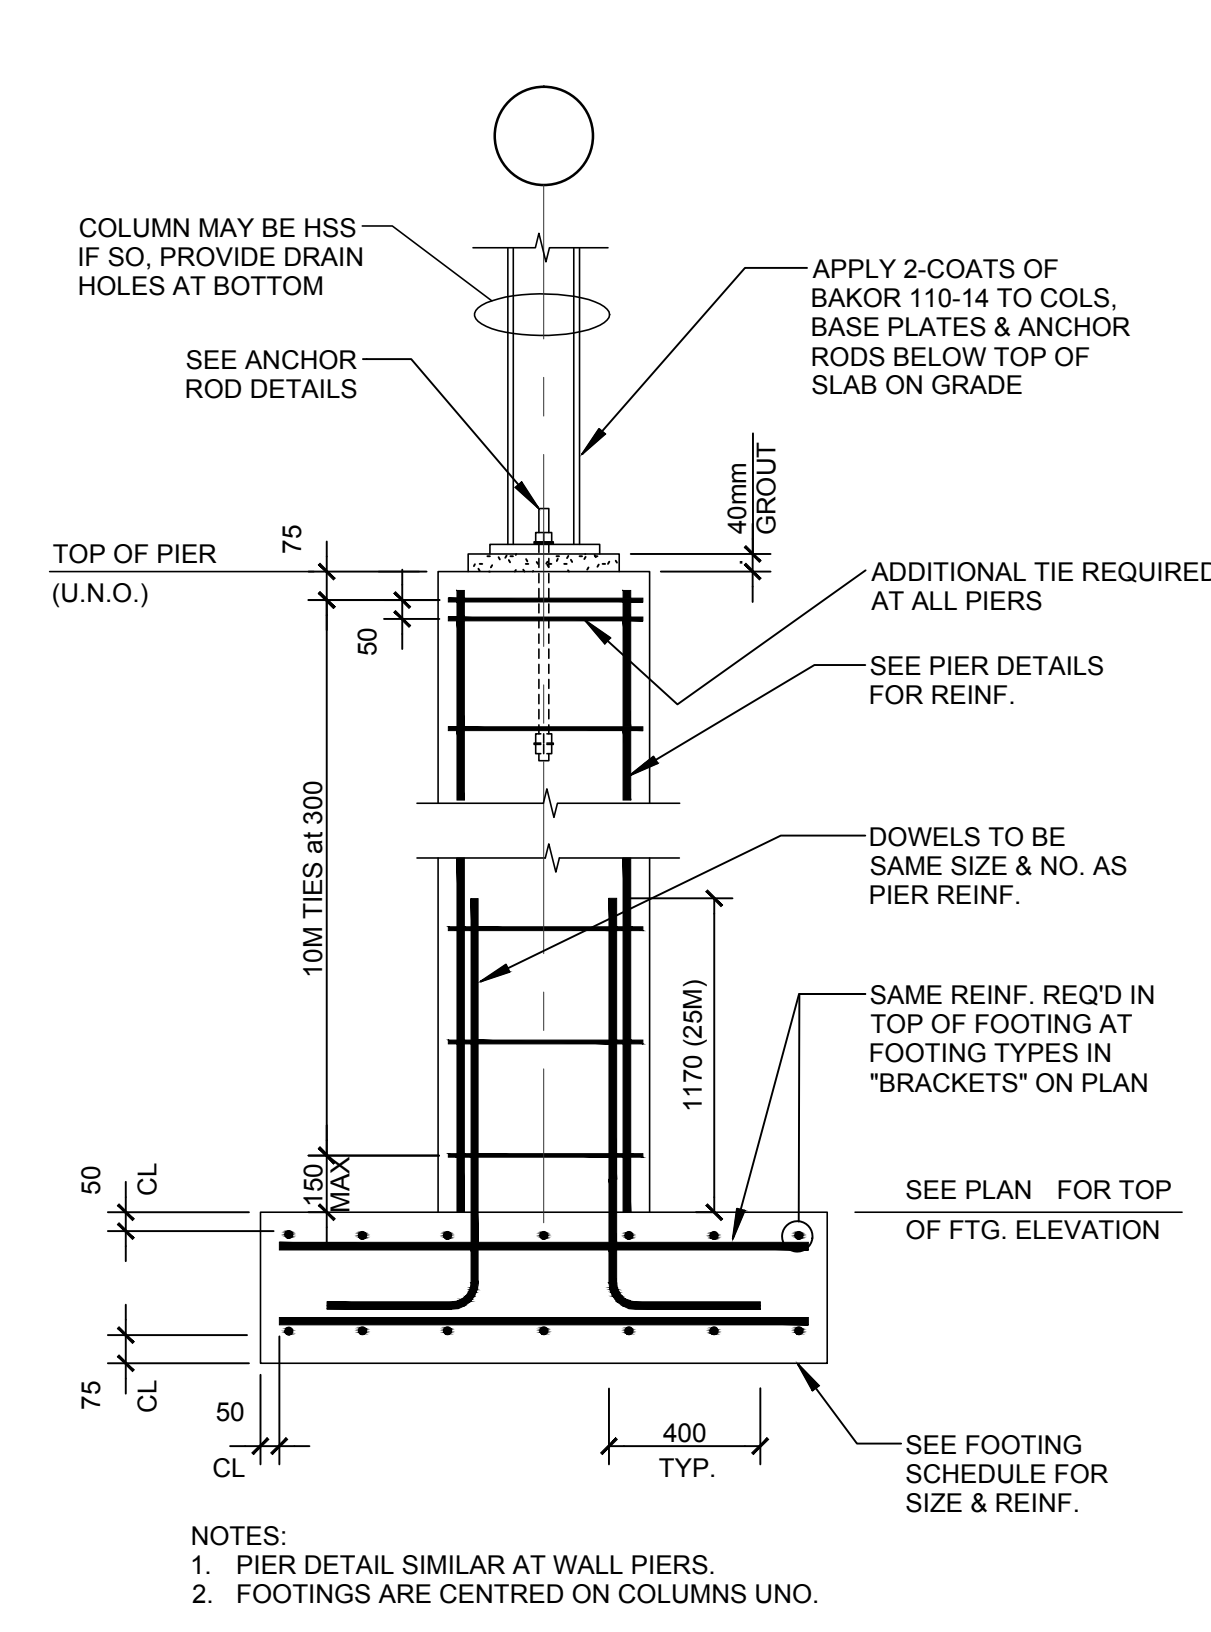
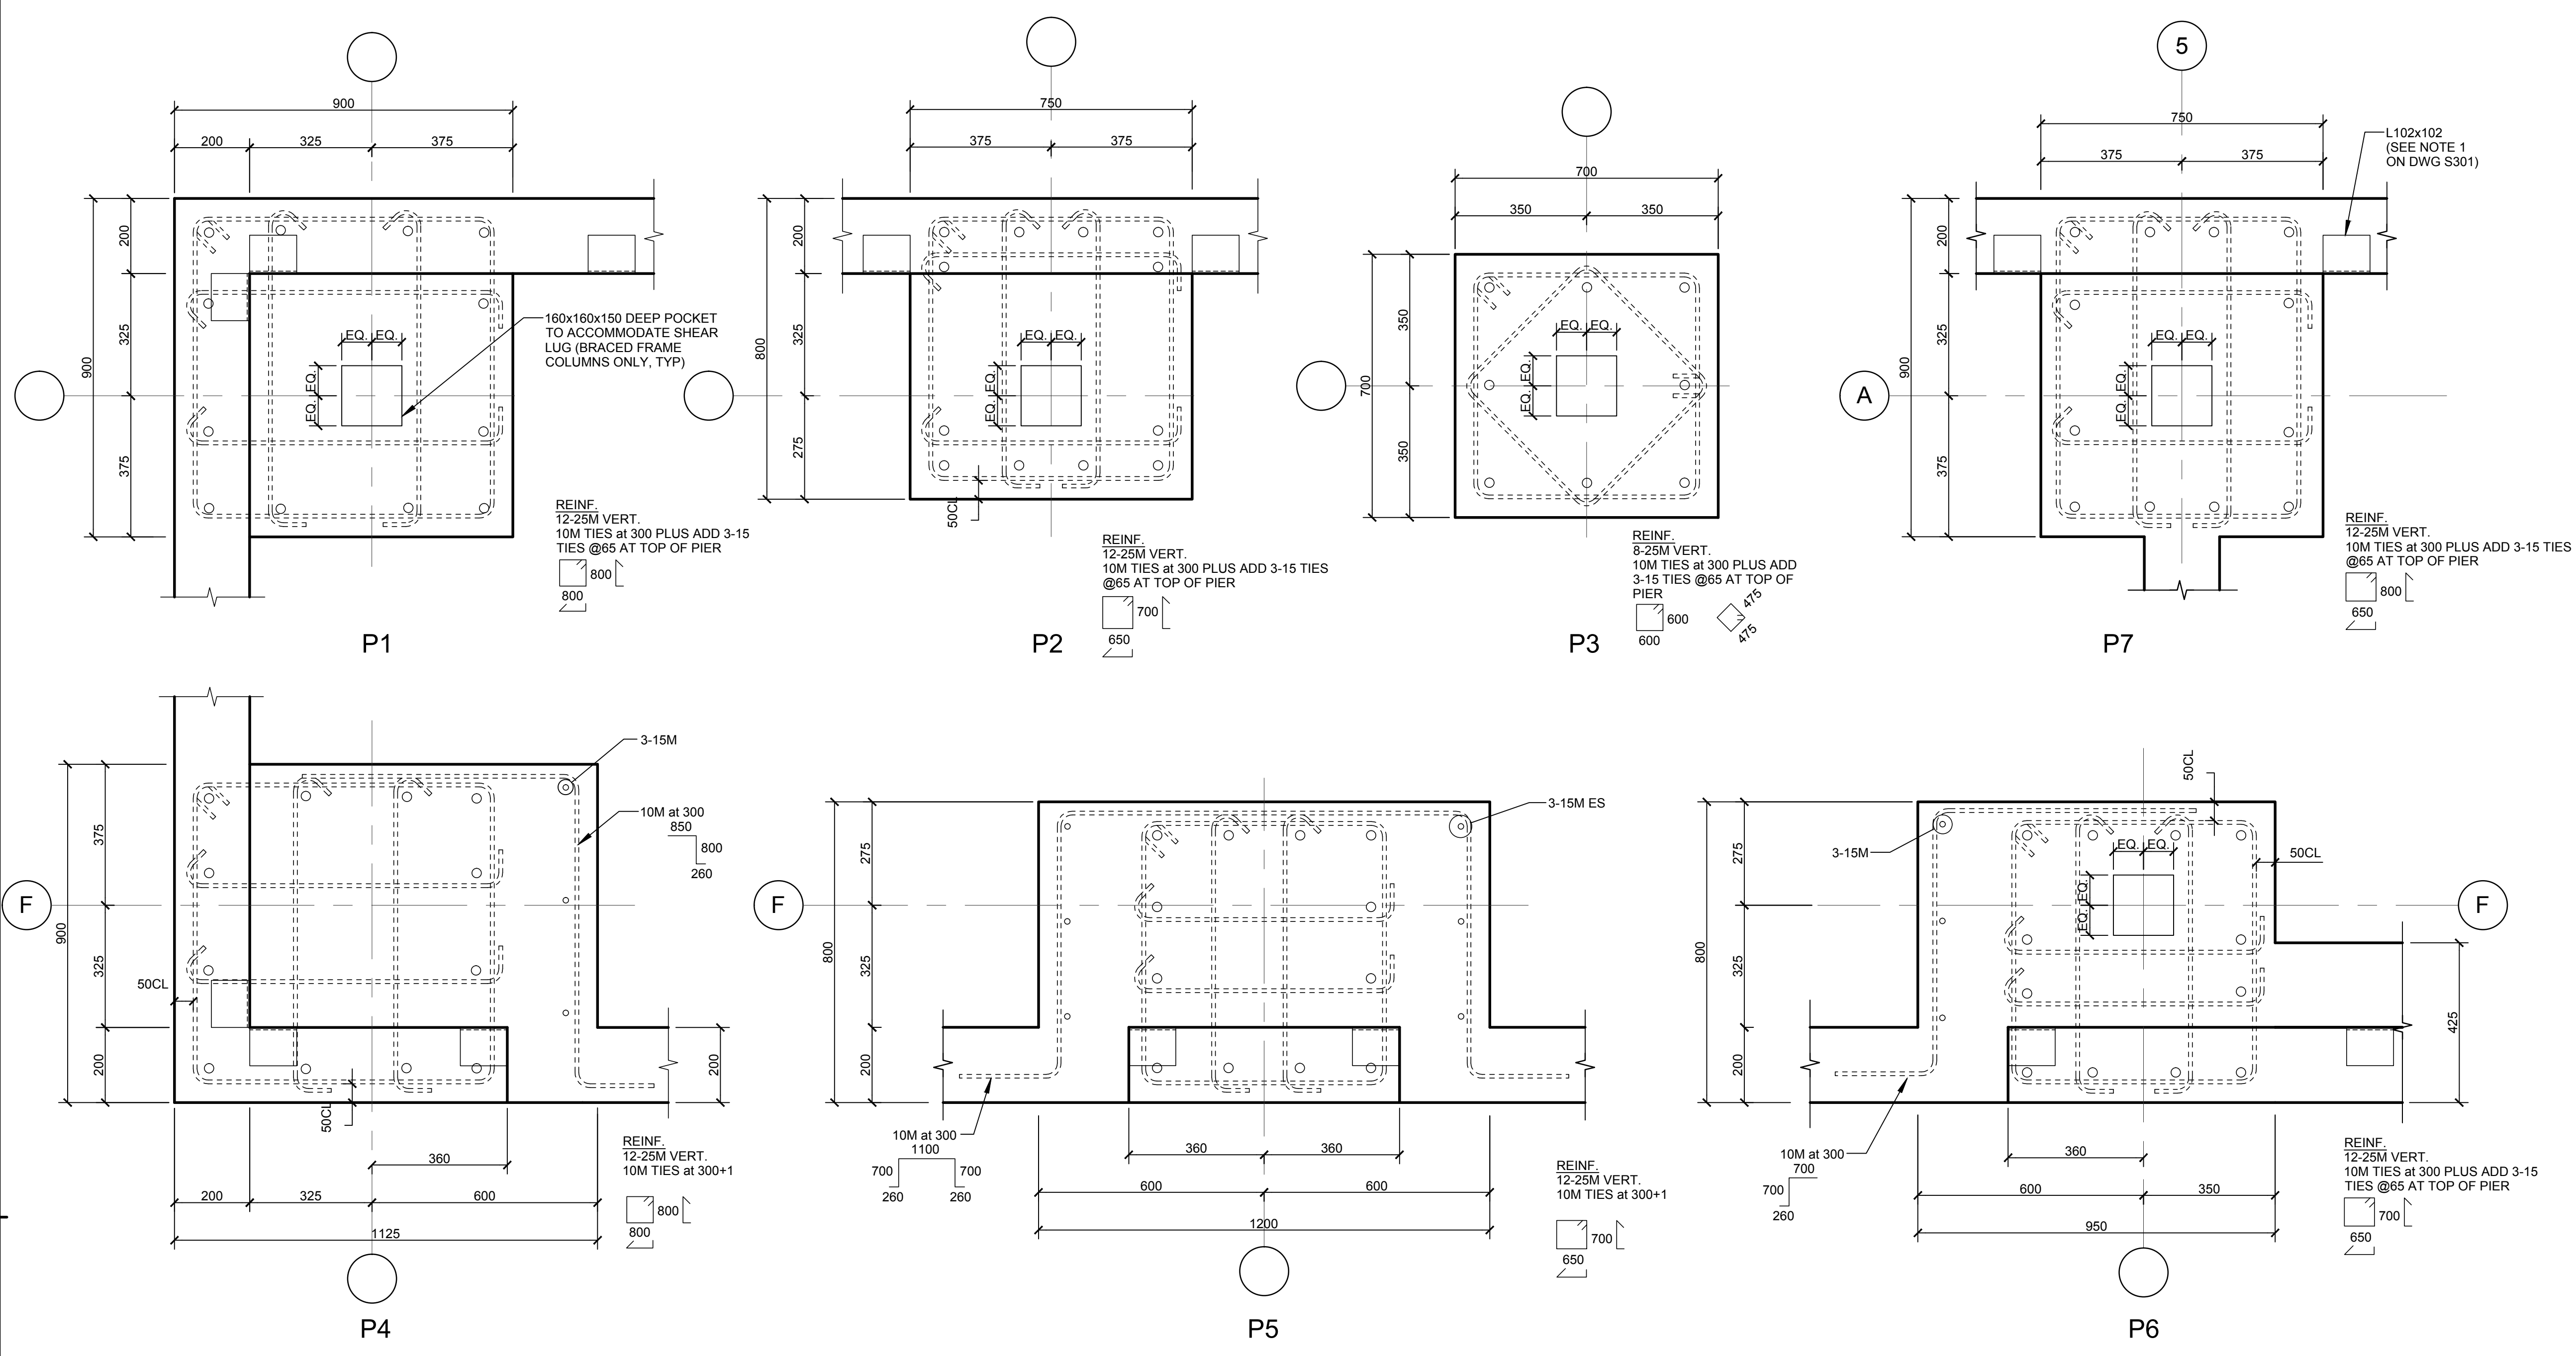


**TYPICAL COLUMN FOUNDATION & PIER DETAIL**  
DO NOT SCALE


- TYPICAL NOTES:
1. ALTERNATE HOOK LOCATIONS ON SUCCESSIVE TIES.
  2. CONTINUE ALL HORIZONTAL WALL REINFORCING THROUGH PIERS AND AROUND CORNERS.
  3. WHERE WALLS TERMINATE AT PIERS, EXTEND ALL HORIZONTAL WALL REINFORCING TO FAR SIDE OF PIER WITH A STANDARD 90° HOOK. 15M-260, 20M-310 AND 25M-400.
  4. WALL REINFORCING IS NOT SHOWN ON PIER DETAILS.
  5. SEE OTHER DRAWINGS FOR WALL REINFORCING.
  6. ANCHOR RODS ARE NOT SHOWN IN PIERS AT COLUMNS. SEE THIS DRAWING FOR ANCHOR RODS.
  7. ALL PIERS TO HAVE AN ADDITIONAL TIE NEAR TOP PER TYPICAL COLUMN FOUNDATION AND PIER DETAIL.
  8. INTERSECTING WALLS ARE NOT SHOWN ON ALL PIERS.

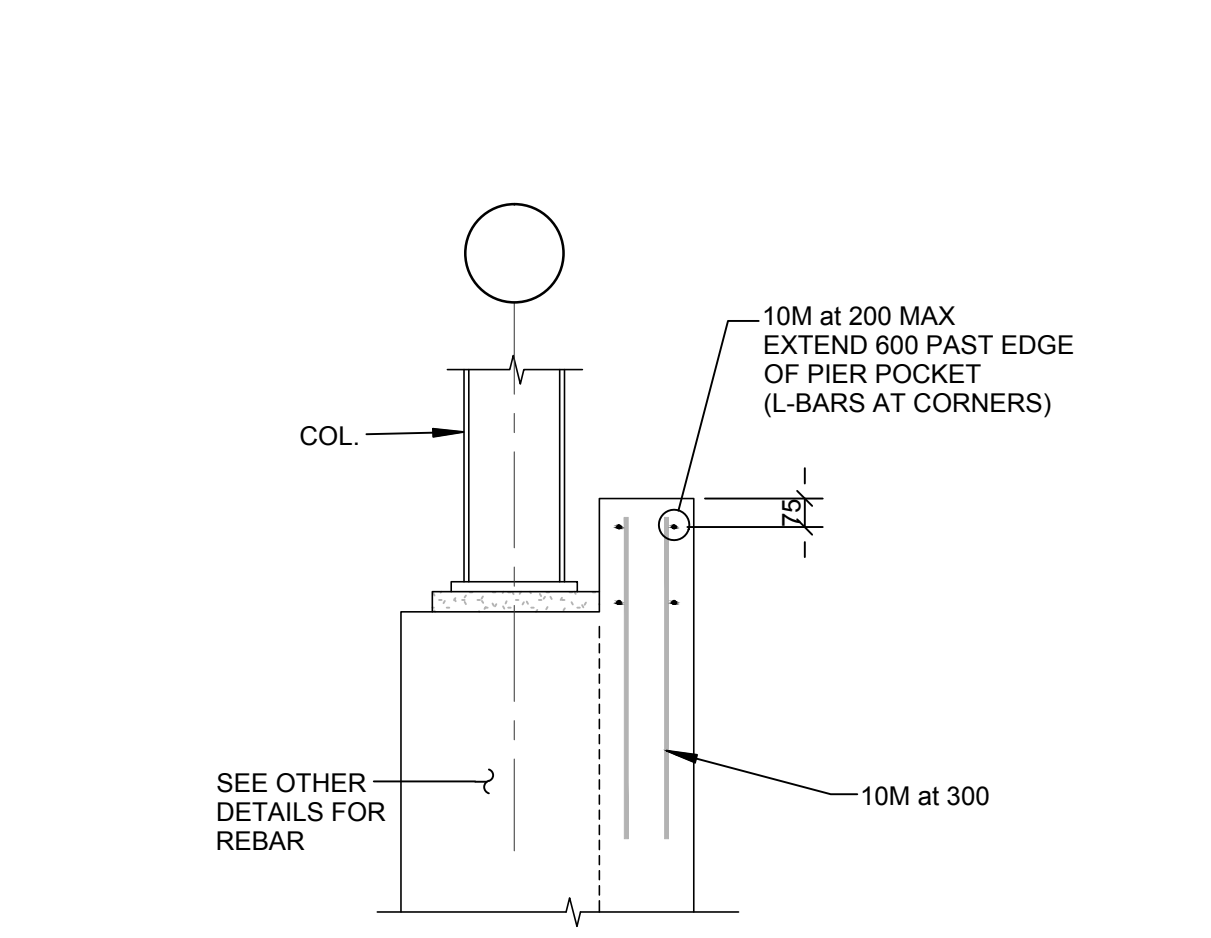

**TYPICAL DETAIL AT ALL PERIMETER PIERS**  
DO NOT SCALE

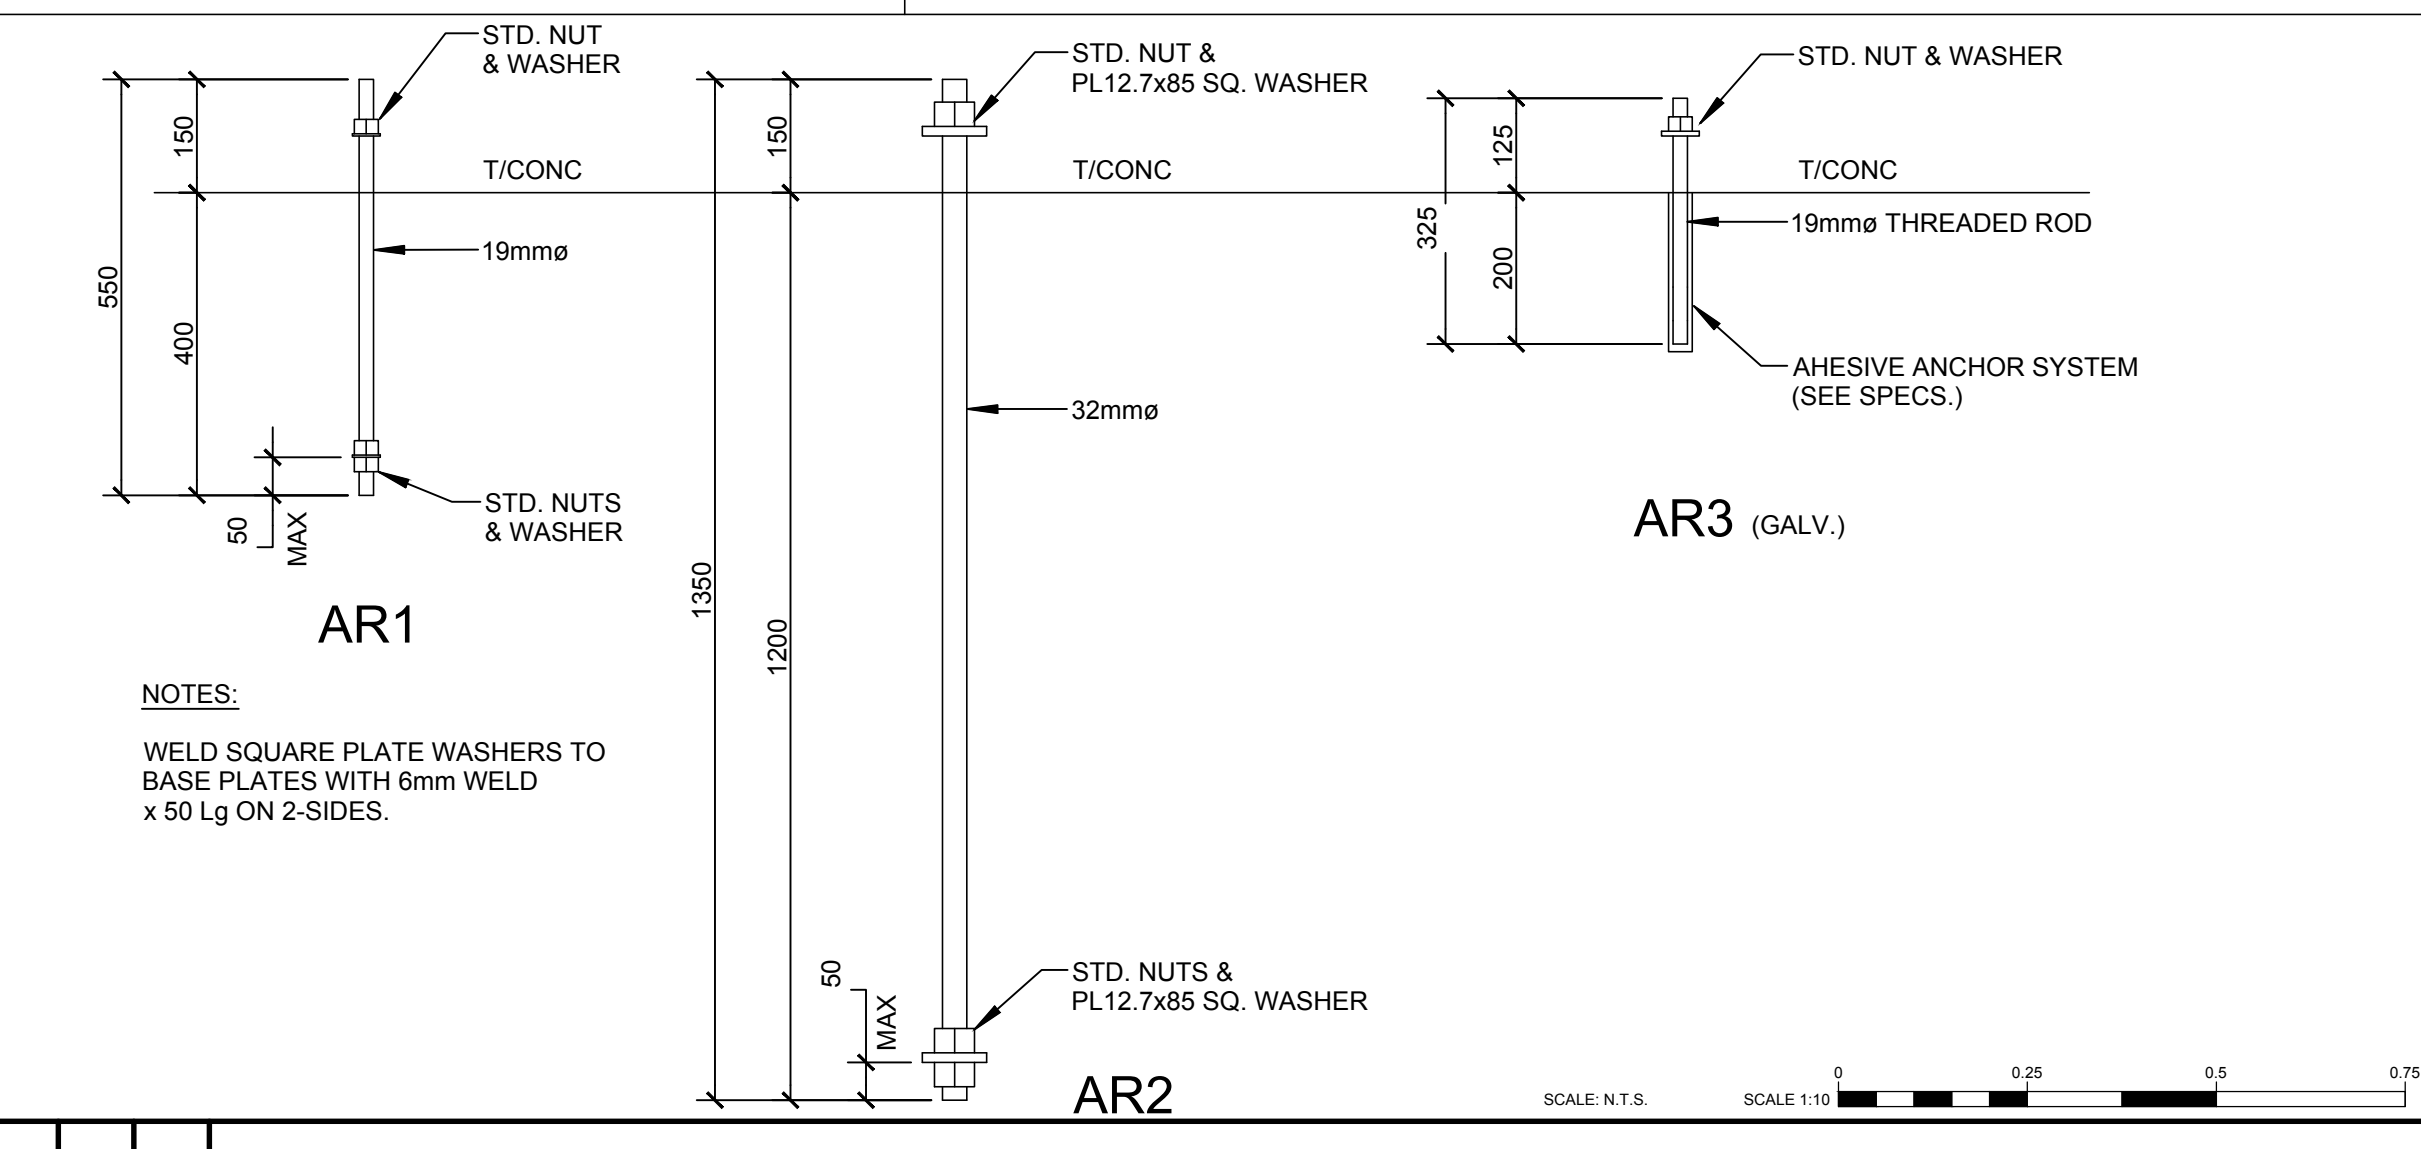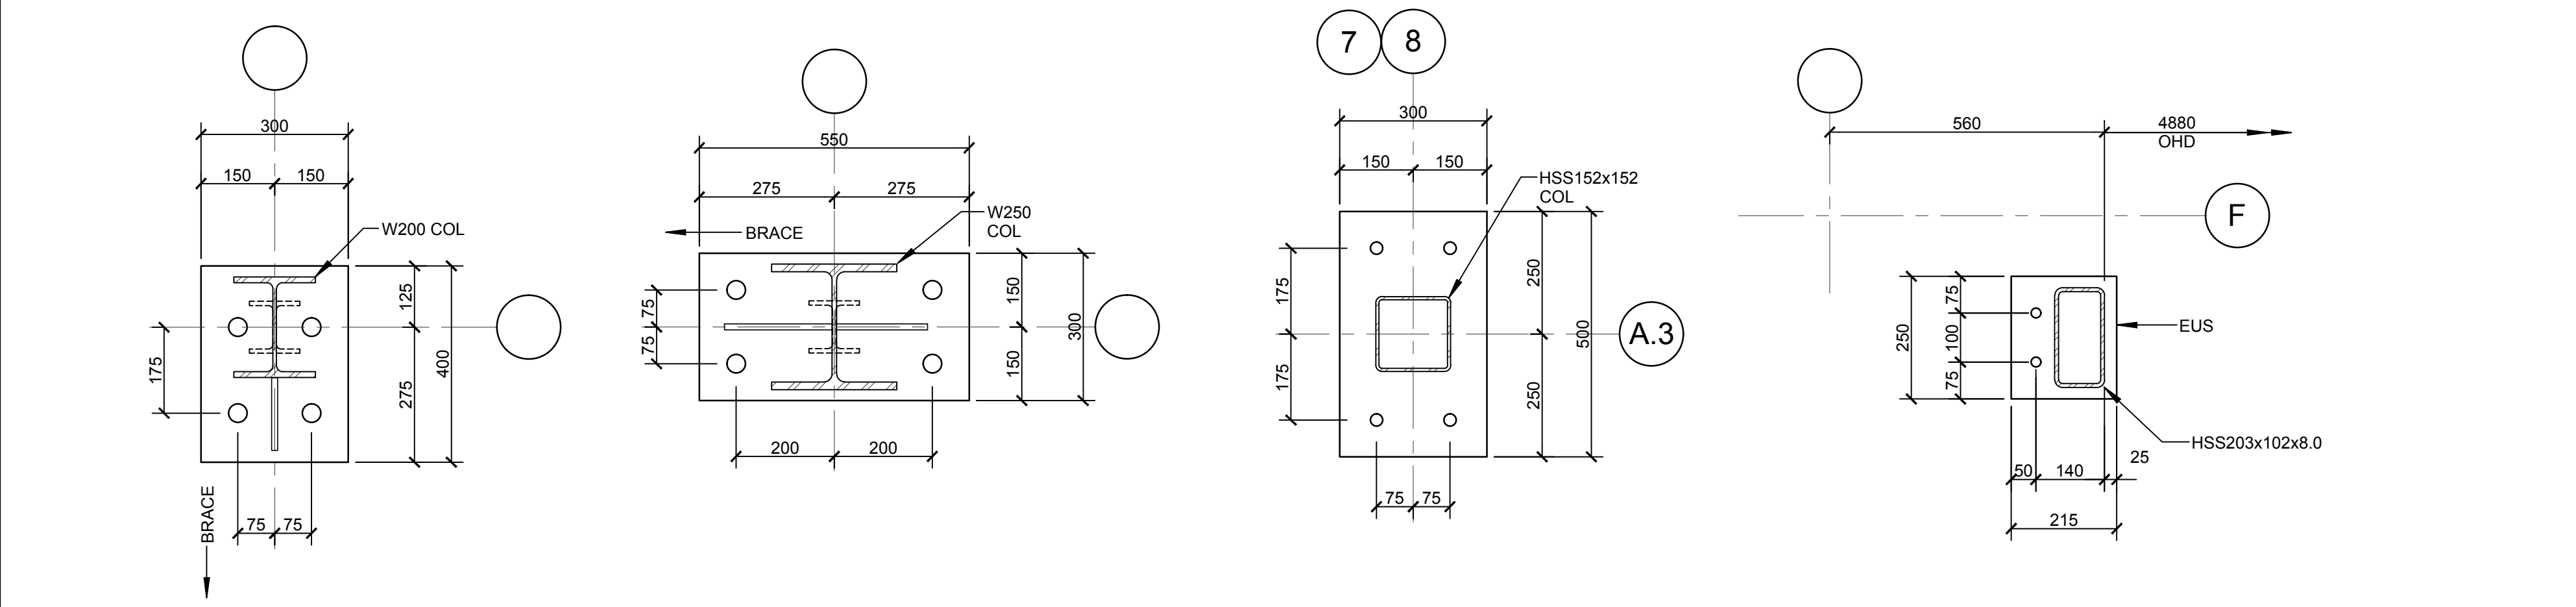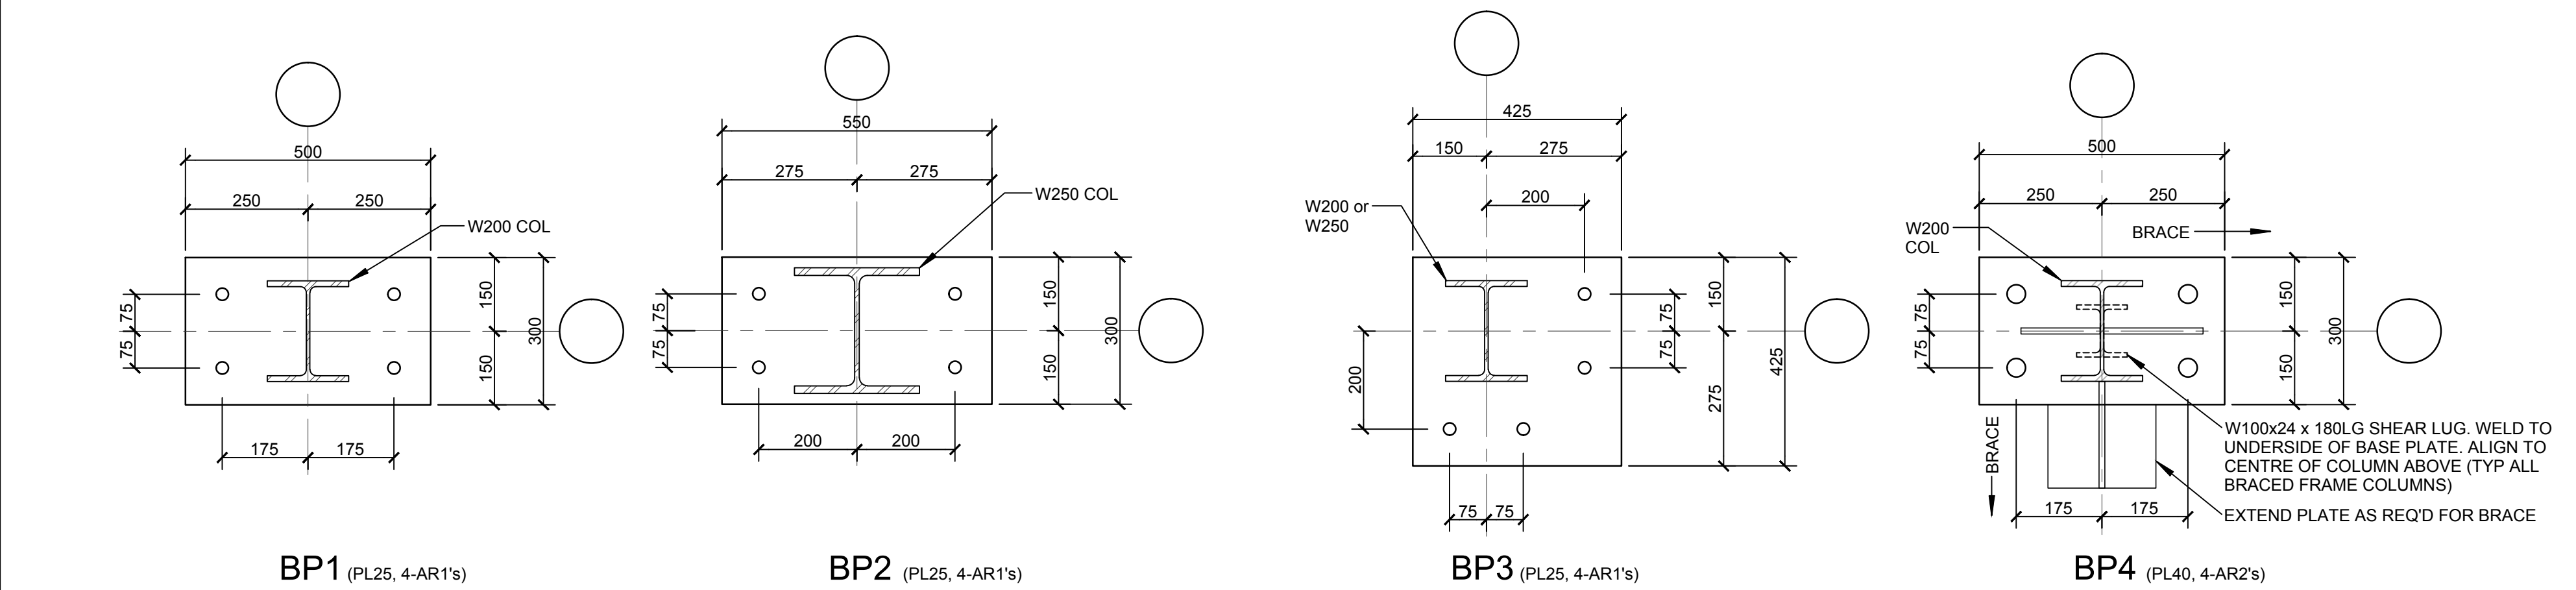

ALL OTHERS: INC. • PLOTTED FOR TENDER • PLOT DATE: 11-MAR-2015 08:48:23 AM • PLOT SCALE: 1:1 AT 300mm x 210mm (B1) SHEET SIZE: READ DRAWING ACCORDINGLY.  
 ALL DIMENSIONS: UNLESS OTHERWISE SPECIFIED, ALL DIMENSIONS ARE IN MILLIMETERS (MM) AND ALL DIMENSIONS ARE TO FACE UNLESS OTHERWISE SPECIFIED.

 





revision	description	date
01	ISSUED FOR TENDER	15/03/26

A	A detail no.	A
C	C location drawing no.	B
	sur dessin no.	C
	C drawing no.	
	dessin no.	

project projet  
CSC MULTI-PURPOSE BUILDING  
CBI MINIMUM INSTITUTION (FRONTENAC)  
KINGSTON, ONTARIO

drawing dessin

SECTIONS

designed	IJF	conçu
date	2014/04/22	(yyyy/mm/dd)
drawn	PDM	dessiné
date	2014/04/22	(yyyy/mm/dd)
reviewed	IJF	examiné
date	2015/03/11	(yyyy/mm/dd)
approved	IJF	approuvé
date	2015/03/11	(yyyy/mm/dd)

Tender DUNCAN PARKER Soumission


Project Manager Administrateur de projets

project no. no. du projet

R.055776.001

drawing no. no. du dessin

S301

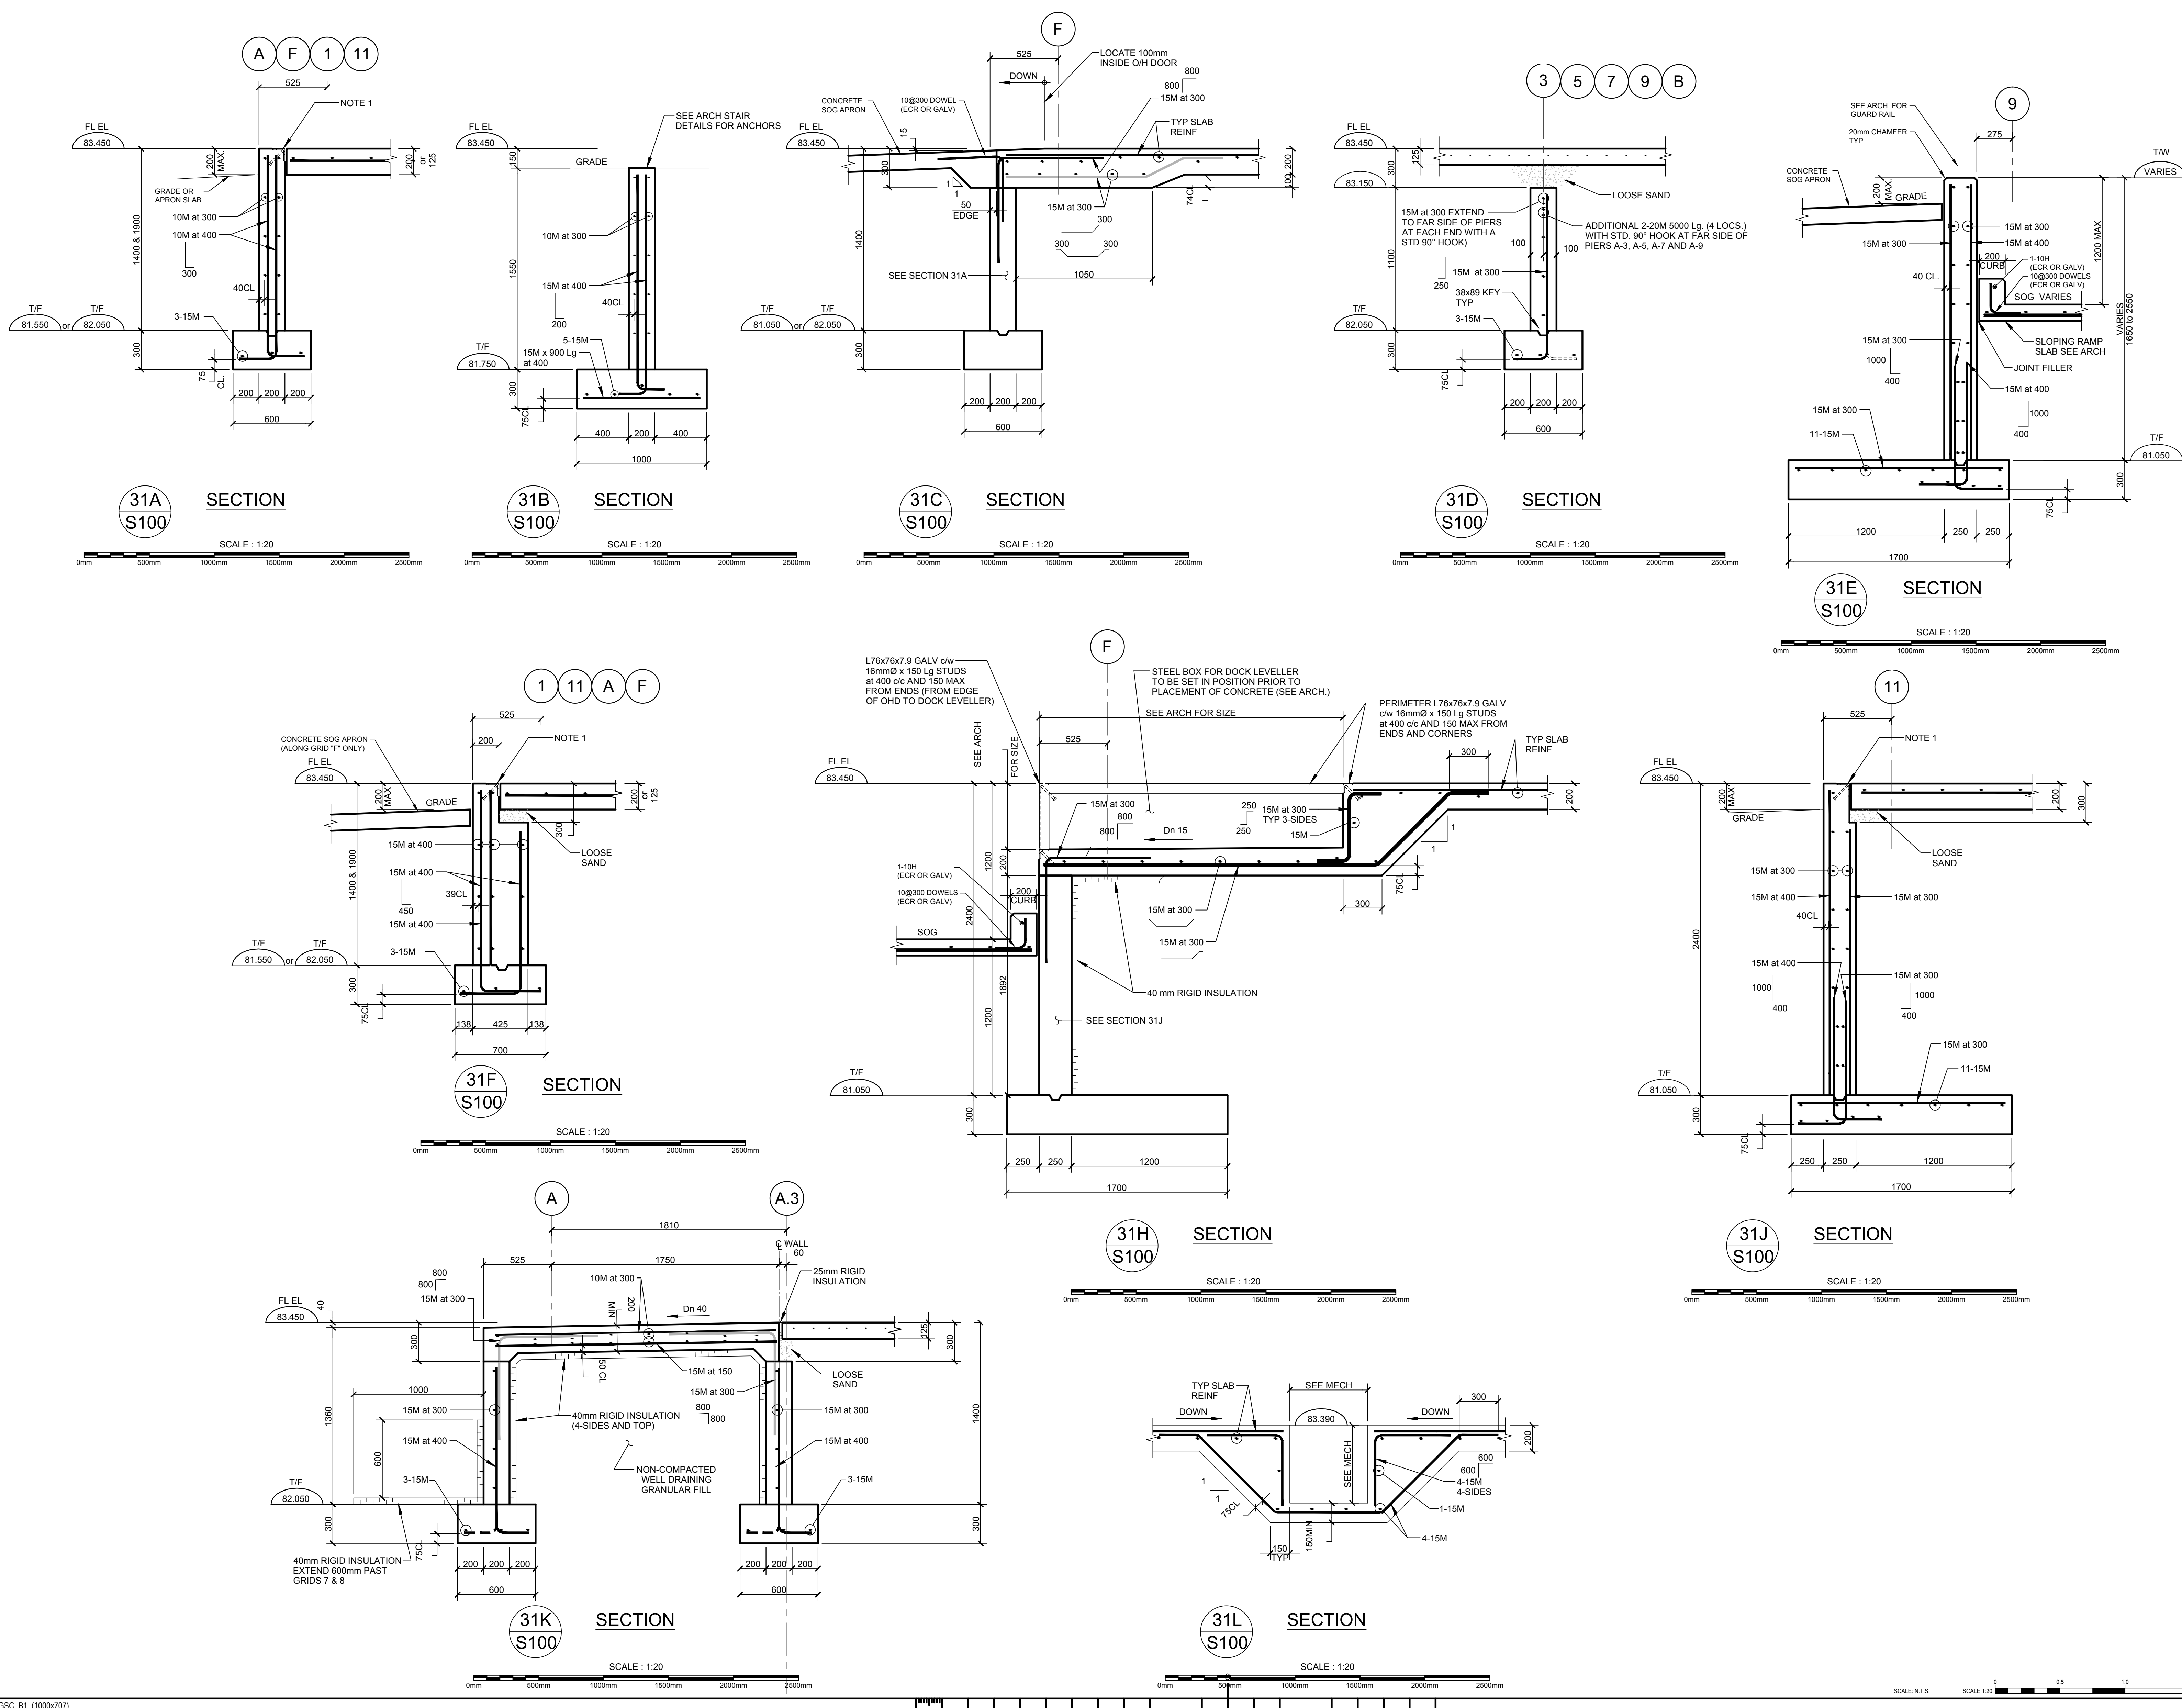

ALL OTHERS: INC. • PLOTTED FOR TENDER • PLOT DATE: 11-MAR-2015 08:48:41 AM • PLOT SCALE: 1:1 AT 300mm x 700mm (B1) SHEET SIZE: READ DRAWING ACCORDINGLY.  
 ALL OTHERS: INC. • PLOTTED FOR TENDER • PLOT DATE: 11-MAR-2015 08:48:41 AM • PLOT SCALE: 1:1 AT 300mm x 700mm (B1) SHEET SIZE: READ DRAWING ACCORDINGLY.







GENERAL NOTES

- 1. STRUCTURAL DESIGN IS IN ACCORDANCE WITH 2010 NATIONAL BUILDING CODE OF CANADA DATED (NRCC2010) INCLUDING AMENDMENTS.
2. CHECK ALL DIMENSIONS ON STRUCTURAL DRAWINGS WITH THE ARCHITECTURAL DRAWINGS. REPORT ANY INCONSISTENCIES BEFORE PROCEEDING WITH THE WORK. DO NOT SCALE THESE DRAWINGS. ALL DIMENSIONS ARE IN MILLIMETERS.
3. STRUCTURAL PLANS SHOW BEARING WALLS AND COLUMNS BELOW THE FLOOR OR ROOF STRUCTURE WITH DASHED LINES. WALLS AND COLUMNS ABOVE THE FLOOR ARE SHOWN WITH CONTINUOUS LINES.
4. TYPICAL DETAILS I.E. T3001 ON DRAWINGS S400, S401, & S402 SHOW STRUCTURAL INTENT RATHER THAN ACTUAL CONDITIONS FOR THIS PROJECT.
5. CARRY ALL FOOTINGS DOWN TO STRATA CAPABLE OF SUPPORTING THE DESIGN BEARING PRESSURES NOTED AND FOR EXTERIOR FOOTINGS NOT LESS THAN REQUIRED TO PROVIDE A MINIMUM OF 1500 FROST PROTECTION.
6. PROTECT FOOTINGS, WALLS, SLABS-ON-GRADE AND ADJACENT SOIL AGAINST FREEZING AND FROST ACTION AT ALL TIMES DURING CONSTRUCTION.
7. THE LINE OF SLOPE BETWEEN ADJACENT EXCAVATIONS FOR FOOTINGS OR TRENCHES SHALL NOT EXCEED A RISE OF 7 IN A RUN OF 10.
8. FOOTING STEPS SHALL BE A MINIMUM OF 1200 APART. MAXIMUM STEP APPROXIMATELY 600.
9. CENTRE FOOTINGS AND PIERS UNDER CENTROID OF COLUMNS, UNLESS OTHERWISE NOTED.
10. DO NOT BACKFILL AGAINST WALLS RETAINING EARTH UNTIL ELEMENTS PROVIDING LATERAL SUPPORT, INCLUDING SLAB ON GRADE, ARE COMPLETED. PLACE BACKFILL SIMULTANEOUSLY ON BOTH SIDES OF WALLS BELOW GRADE.
11. HORIZONTAL CONSTRUCTION JOINTS IN CONCRETE WALLS ARE NOT PERMITTED, EXCEPT WHERE SHOWN ON THESE DRAWINGS. LEAVE CHASES AND POCKETS IN WALLS FOR SEATING OF SLABS AND BEAMS.
12. REINFORCEMENT FOR CONCRETE WALLS NOT COVERED BY SECTION, PLAN OR SCHEDULE SHALL BE AS FOLLOWS:
150 MAXIMUM WALL: 10 @ 300 H + 10 @ 400 V IN CENTRE
200 MAXIMUM WALL: 10 @ 300 HEF + 10 @ 500 VEF
250 MAXIMUM WALL: 10 @ 400 HEF + 10 @ 500 VEF
300 MAXIMUM WALL: 10 @ 300 HEF + 10 @ 400 VEF
THICKER WALL: 15 @ 300 HEF + 15 @ 400 VEF
13. REINFORCEMENT FOR CONCRETE CURBS NOT COVERED BY SECTION OR PLAN SHALL BE 10@400 DOWELS + 2-10#
14. REINFORCEMENT FOR CONCRETE BASES UNDER EQUIPMENT NOT COVERED BY SECTION OR PLAN SHALL BE 10@300 EA. WAY PLACED 50mm BELOW TOP OF CONCRETE.
15. BARS MARKED CONTINUOUS SHALL BE TERMINATED IN STANDARD HOOKS AT ENDS AND SPLICED USING CLASS B LAPS.
16. ALL REBAR HOOKS TO BE STANDARD LENGTH 90° OR 180° HOOKS.
17. PROVIDE CONTINUOUS GALVANIZED VERTICAL DOVETAIL ANCHOR SLOTS AT 600 CENTRES IN ALL CONCRETE SURFACES WITH MASONRY VENEER.
18. STANDARD LINTELS:
PROVIDE STANDARD LINTELS OVER ALL OPENINGS IN MASONRY WALLS AND PARTITIONS AS SHOWN ON TYPICAL DETAILS. CHECK ARCHITECTURAL, MECHANICAL AND ELECTRICAL DRAWINGS FOR OPENINGS REQUIRING STANDARD LINTELS WHICH ARE NOT NECESSARILY SHOWN ON THE STRUCTURAL DRAWINGS.
SPECIAL LINTELS:
PROVIDE SPECIAL LINTELS AS PER LINTEL SCHEDULE AT LOCATIONS GIVEN ON PLAN.
19. UNLESS OTHERWISE NOTED, PROVIDE A CONTINUOUS BOND BEAM AT TOPS OF ALL WALLS. FILL ALL CHANNEL BLOCK BOND BEAMS WITH 20 MPa CONCRETE REINFORCED WITH 1-10 TOP AND BOTTOM CONTINUOUS.
20. UNLESS OTHERWISE NOTED, ALL BEARING BEAMS SHALL HAVE A MINIMUM BEARING OF 200. AND ALL CONCRETE SLABS SHALL HAVE A MINIMUM BEARING OF 100. VOIDS IN MASONRY UNITS UNDER BEAMS AND JOISTS SHALL BE PREFILLED WITH GROUT FOR A MINIMUM VERTICAL DEPTH OF 600 AND A LENGTH OF 400. UNLESS OTHERWISE NOTED, USE 75% SOLID BLOCKS FOR FILLING. DO NOT USE MORTAR TO FILL MASONRY UNITS.
21. MINIMUM CONCRETE COVER TO REINFORCING BARS, CLOSEST TO THE CONCRETE SURFACE, IN mm, UNLESS OTHERWISE NOTED:
FOR CONCRETE EXPOSURE CLASSES N, F1 AND F2:
FOOTINGS --- 75 TO BOTTOM BARS, 50 TO TOP BARS
PIERS --- 50
COLUMNS --- 40
40 TO SURFACES EXPOSED TO GROUND OR OUTSIDE.
20 TO PROTECTED SURFACES (ENTIRELY WITHIN THE VAPOUR BARRIER OF THE BUILDING ENVELOPE)
SLABS --- 25 TO PROTECTED SURFACES (ENTIRELY WITHIN THE VAPOUR BARRIER OF THE BUILDING ENVELOPE)
BEAMS --- 40
FOR CONCRETE EXPOSURE CLASSES C1 AND C3:
ALL STRUCTURAL ELEMENTS (INCLUDING SLABS AND WALLS) - 60.
INCREASE COVER WHERE REQUIRED TO MAINTAIN MINIMUM RATIO OF COVER TO NOMINAL BAR DIAMETER OF 1 FOR CLASS N, 1.5 FOR CLASSES F1 AND F2 AND 2 FOR CLASSES C1 AND C3.

SHOP DRAWING REVIEW

- 1. REVIEW OF SHOP DRAWINGS IS ONLY FOR GENERAL CONFORMITY WITH STRUCTURAL CONTRACT DOCUMENTS AND SPECIFICATIONS. COMMENTS MADE ON THE SHOP DRAWINGS DURING THIS REVIEW DO NOT RELIEVE THE CONTRACTOR FROM COMPLIANCE WITH THE REQUIREMENTS OF THE STRUCTURAL CONTRACT DOCUMENTS AND SPECIFICATIONS. NOR DO THEY AUTHORIZE ANY CHANGES TO THE CONTRACT. REVIEW OF A SPECIFIC ITEM SHALL NOT INCLUDE REVIEW OF AN ASSEMBLY OF WHICH THE ITEM IS A COMPONENT. THE CONTRACTOR'S RESPONSIBILITIES INCLUDE ALL QUANTITIES, DETAIL DIMENSIONS, FIELD MEASUREMENTS, FABRICATION PROCESS, MEANS, METHODS, SEQUENCES AND PROCEDURES OF CONSTRUCTION. COORDINATION OF WORK WITH ALL TRADES AND PERFORMING ALL WORK IN A SAFE AND SATISFACTORY MANNER. THE REVIEW OF SHOP DRAWINGS DOES NOT IMPLY ANY CHANGE IN ANY OTHER CONSULTANTS' OR PROFESSIONALS' RESPONSIBILITIES RELATED TO DESIGN OF SPECIFIC ITEMS AS OUTLINED BY THE SPECIFICATIONS (SUCH AS STRUCTURAL STEEL CONNECTIONS, STEEL JOISTS, PRECAST ELEMENTS, ETC.).
2. AFTER REVIEW, THE DRAWINGS WILL BE STAMPED AND RETURNED TO SHOW ONE OF THE FOLLOWING:
NOT REVIEWED - SHOWS WORK WHICH IS NOT WITHIN THE SCOPE OF STRUCTURAL CONSULTING SERVICES.
REVIEWED - RELEASED FOR FABRICATION.
NOTED - RELEASED FOR FABRICATION AFTER REVISIONS NOTED ARE MADE. SUBMIT FINAL RECORD PRINT.
RESUBMIT - CORRECT AND RESUBMIT FOR REVIEW PRIOR TO FABRICATION.

MATERIAL AND DESIGN DATA

- 1. FOOTING BEARING RESISTANCE:
- 150 kPa AT ULTIMATE LIMIT STATES DESIGN
- 150 kPa AT SLS (SERVICEABILITY LIMIT STATES DESIGN)
MODULUS OF SUBGRADE REACTIONS (ASSUMED FOR DESIGN OF SLABS ON GRADE) 24,000 kN/m³
SEE SOILS REPORT PREPARED BY: DBA ENGINEERING LTD.
REPORT NUMBER: 12-2334-01. DATED: NOVEMBER 8, 2012
2. CONCRETE SPECIFIED COMPRESSIVE STRENGTH, f'c, IS 25 MPa EXCEPT FOR:
DOCKING AREA - 35 MPa
SLAB ON GRADE - 30 MPa
AND WHERE SHOWN ON PLANS AND SCHEDULES
INCREASE STRENGTH AS REQUIRED FOR REQUIRED CLASS OF EXPOSURE. REFER TO SPECIFICATIONS.
3. REINFORCING STEEL: CAN/CSA G30.18M - GRADE 400R
400W
4. STRUCTURAL STEEL (EXCEPT HSS): CAN/CSA G40.21M
- WIDE FLANGES: 350 W
- ANCHOR RODS: 300 W
- ALL OTHER STEEL: 300 W
5. STRUCTURAL STEEL (HSS ONLY):
- ASTM A500 GRADE C (345 MPa FOR SQUARE/RECTANGULAR AND 317 MPa FOR ROUND) OR
G40.21 GRADE 300W CLASS C OR H
- HSS MEMBERS REQUIRED TO BE GALVANIZED SHALL BE CLASS H, OR STRESS RELIEVED PRIOR TO GALVANIZING
6. STRUCTURAL MASONRY:
- HOLLOW BLOCK: CSA A185.1 - H1/S1/M
- SOLID BLOCK: CSA A185.1 - S1/S1/M
- MORTAR: CSA A179M - TYPE S
- GROUT FOR BLOCK CORES: CSA A179M - COARSE GROUT
1:3 CEMENT-SAND-PEA-STONE
BY VOLUME WITH 200 SLUMP
- SPECIFIED COMPRESSIVE STRENGTH, f'm, IS:
HOLLOW BLOCK - 9.8 MPa
SOLID AND GROUTED HOLLOW BLOCK - 7.5 MPa
- SPECIFIED FLEXURAL TENSILE STRENGTH IN NORMAL TO BED JOINTS IS:
SOLID AND HOLLOW BLOCK - 0.4 MPa
GROUTED HOLLOW BLOCK - 0.65 MPa
7. DESIGN LOADS FOR BUILDING STRUCTURE:
DESIGN LOADS PRESENTED BELOW HAVE BEEN DEVELOPED FOR THE REFERENCED BUILDING TO BE LOCATED IN THE FOLLOWING MUNICIPALITY: KINGSTON, ON
THE VALUES FOR CLIMATIC DATA USED IN THE DETERMINATION OF DESIGN LOADS HAVE BEEN OBTAINED FROM THE SUPPLEMENTARY STANDARD SB-1 TABLE 1.2
1. GRAVITY LOADS AS SHOWN ON PLANS
2. GROUND SNOW LOAD AND ASSOCIATED RAIN LOAD:
Sg = 2.1 kN/m²
Sr = 0.4 kN/m²
SPECIFIED SNOW LOAD
S = 1.6 [Sg x Cd x Cw x Cs x Ca + Sr] = 1.6 x [2.1 x 0.8 x 1.0 x 0.1 x 0.4 + 0.4] = 1.6 x 2.08 kN/m²
ULS: SLS:
Is = 1.0 Is = 0.9
S = 2.08 kN/m² S = 1.87 kN/m²
3. 24 HOUR RAINFALL: 108 mm
4. WIND:
IMPORTANCE CATEGORY = NORMAL
IMPORTANCE FACTOR:
Iw = 1.0 (ULS)
Iw = 0.75 (SLS)
150 Yr HOURLY WIND PRESSURE:
q = 0.47 kPa
TERRAIN TYPE: OPEN ROUGH
H = MAX HEIGHT ABOVE GRADE = 8.64 m
Ds = SMALLER PLAN DIMENSION = 30.0 m
%e = 8.64/30.0 = 0.288
CONCLUSION: BUILDING IS: LOW RISE HIGH RISE
EXTERNAL PRESSURE CO-EFFICIENT, GUST EFFECT FACTOR & EXPOSURE FACTOR
LOW RISE NOT APPLICABLE
NS WIND: Cp = 0.97 (AT H)
Roof Slope = 50
NS WIND: Cp Windward = 0.75 Cp Leeward = -0.55
EW WIND: Cp Windward = 0.75 Cp Leeward = -0.55
HIGH RISE: Cp Windward = (VARIES WITH HEIGHT) Cp Leeward = (AT H/2)
Cg = 2.0
NS WIND: D = m HD = m Cp Windward = m Cp Leeward = m
EW WIND: D = m HD = m Cp Windward = m Cp Leeward = m
FACTORED DESIGN LOADS (1.4W)
NS WIND: BASE SHEAR (ULS) = 280 kN BASE OVERTURNING MOMENT (ULS) = 2520 kN.m
EW WIND: BASE SHEAR (ULS) = 140 kN BASE OVERTURNING MOMENT (ULS) = 1165 kN.m
5. SEISMIC:
SEISMIC FORCE RESISTING SYSTEM (SFRS):
SFRS: SYSTEM & CONNECTIONS: (CLAUSE 4.1.8.9/4.1.8.10)
LATERAL LOAD RESISTING SYSTEM: CONVENTIONAL CONSTRUCTION OF BRACED FRAME
Rd = 1.5
Ro = 1.3
CSA STANDARD: CAN CSA-S16-09
APPLICABLE CLAUSES: 27.10
SFRS: DIAPHRAGMS & CONNECTIONS: (CLAUSE 4.1.8.15)
CSA STANDARD: CAN CSA-S16-09
APPLICABLE CLAUSES: 27.10
SFRS: SYSTEM FOUNDATIONS: (CLAUSE 4.1.8.16)
CSA STANDARD: CSA A23.3-04
APPLICABLE CLAUSES: 21.11
FOR ANCHORED FOOTINGS
FOR UNANCHORED FOOTINGS
IMPORTANCE FACTOR: (CLAUSE 4.1.8.5)
IE = 1.0
PROJECT LOCATION: KINGSTON ON
5% DAMPED SPECTRAL RESPONSE ACCELERATION VALUES
PGA = 0.12
Sd(0.2) = 0.29
Sd(0.5) = 0.18
Sd(1.0) = 0.099
Sd(0) = 0.031
SITE CLASS: THE NOTED SITE CLASSIFICATION FOR SEISMIC SITE RESISTANCE AND SHEAR WAVE VELOCITY PARAMETERS INDICATED ARE AS REPORTED IN THE GEOTECHNICAL REPORT DBA ENGINEERING LTD. BY 12-2334-01
Horizontal Shear Wave Velocity:
Fa = 1.0 Fv = 1.0
DESIGN SPECTRAL RESPONSE ACCELERATION VALUES
S(0.2) = 0.29
S(0.5) = 0.18
S(1.0) = 0.099
S(0) = 0.031
S(4.0) = 0.0155
IeFaSa (0.2) = 0.29
FUNDAMENTAL PERIOD DATA
EMPIRICAL FORMULA (CLAUSE 4.1.8.11(3))
Tn = 0.185 sec

MATERIAL AND DESIGN DATA (CONT'D)

- ALTERNATE METHOD OF MECHANICS (CLAUSE 4.1.8.11(3)(d))
Tn(NS) = sec NOT USED
Tn(EW) = sec
DESIGN PERIOD:
Tn(NS) = 0.185 sec
Tn(EW) = 0.185 sec
DESIGN SPECTRAL RESPONSE ACCELERATION AT FUNDAMENTAL PERIOD:
S(0.2) = 0.29
Mn(NS) = 1.0
J(NS) = 1.0
S(0.2) = 0.29
Mn(EW) = 1.0
J(EW) = 1.0
IRREGULARITY REVIEW (CLAUSE 4.1.8.6)
1. VERTICAL STIFFNESS: YES NO
2. WEIGHT: YES NO
3. VERTICAL GEOMETRIC: YES NO
4. IN-PLANE DISCONTINUITY: YES NO
5. CUT-OFF PLANE: YES NO
6. WEAK STOREY: YES NO
7. TORSIONAL: YES NO
8. NON-ORTHOGONAL: YES NO
CONCLUSION: BUILDING IS: REGULAR IRREGULAR
DYNAMIC ANALYSIS: NOT REQUIRED
DYNAMIC PROCEDURE METHOD: MODAL RESPONSE SPECTRUM NUMERICAL INTEGRATION TIME HISTORY
TORSIONAL ECCENTRICITY PROCEDURE:
B = 0.10 Dnx (CLAUSE 4.1.8.11 (10)(a)), B < 1.7 (EQUIV. STATIC FORCE)
B = 0.10 Dnx (CLAUSE 4.1.8.12 (4)(a)), B > 1.7 (3-D DYNAMIC ANALYSIS)
B = 0.05 Dnx (CLAUSE 4.1.8.12 (4)(b)), B < 1.7, (3-D DYNAMIC ANALYSIS)
BASE SHEARS / OVERTURNING MOMENTS
EQUIVALENT STATIC FORCE PROCEDURE:
BASE SHEARS:
NS DIRECTIONS:
VMN = S(0.2) Mv le W(Rd Ro) = 0.0238 W
VMAX = (2/3) S(0.2) le W(Rd Ro) = 0.0991 W
EW DIRECTIONS:
VMN = S(0.2) Mv le W(Rd Ro) = 0.0238 W
VMAX = (2/3) S(0.2) le W(Rd Ro) = 0.0991 W
DESIGN BASE SHEARS / OVERTURNING MOMENTS:
V(NS) = 0.0991 W = 0.0991 x 5275 = 523 kN
M(NS) = -M x J = -3690 x 1.0 = -3690 kN.m
V(EW) = 0.0991 W = 0.0991 x 5275 = 523 kN
M(EW) = -M x J = -3690 x 1.0 = -3690 kN.m
DCA DETAIL DRILLED CONCRETE ANCHOR
DET DETAIL
D.F.-L DIAMETER
DL DIMENSION
DL DEAD LOAD IN kN/m²
DMA DOWN
DO. DITTO
DP DEEP
DWG. DRAWING
DWL. DOWEL
EA EACH
EOR EPOXY COATED REINFORCEMENT
EE EACH END
EF EACH FACE
EJ EXP.JT. EXPANSION JOINT
EL. ELEV. ELEVATION
EMBED. EMBEDMENT
EQ. EQUAL
EX. EXIST. EXISTING
FD FLOOR DRAIN
FF FAR FACE
FNL FINISHED
FL FLOOR
FMC FULL MOMENT CONNECTION
FTG. FOOTING
fc COMPRESSIVE STRENGTH OF CONC IN MPa
fy YIELD STRENGTH IN MPa
GALV. GALVANIZED STEEL
GB GRADE BEAM
GL GRIDLINE
h TOTAL THICKNESS
H. HOR. HORIZONTAL
HGO HOT DIPPED GALVANIZED
HEF HORIZONTAL EACH FACE
HH HOOK-HOOK (HOOK EACH END)
HLE HOLE THROUGH CONCRETE BEAM
HLS HOLE THROUGH STEEL BEAM
HIC HORIZONTAL IN CENTRE
HK HOOK
HP HIGH POINT
IBA INTEGRITY BARS ADDED
IBE INTEGRITY BARS EXTERIOR
IBI INTEGRITY BARS INTERIOR
JG JOIST GIRDER
ld TENSION DEVELOPMENT LENGTH OF REBAR
lcc COMPRESSION DEVELOPMENT LENGTH OF REBAR
L SINGLE ANGLE
JL DOUBLE ANGLES
AEC ANCHOR ROD
AES ARCHITECTURALLY EXPOSED CONCRETE
AF FACTORED AXIAL LOAD IN kN (+ INDICATES TENSION, - INDICATES COMPRESSION)
ALT. ARCHITECTURAL
B. BOT. BOTTOM
BCP BORED CONCRETE PILE
BEW BOTTOM EACH WAY
BLL BOTTOM LOWER LAYER
BM BEAM
BOF ELEV BOTTOM OF FOOTING
BOP BEARING BASE PLATE
BSMT. BASEMENT
BUP BOTTOM UPPER LAYER
BUP BOTTOM OF UNDERPINNING
CA COLUMN ABOVE ONLY (NO COLUMN BELOW)
CAM CAMBER
CAN. CANTILEVER
CB COLUMN BELOW
CC CUT OFF ELEVATION FOR PILES
CEL CONCRETE FIREPROOFED CONTROL JOINT
CL CLEAR
CL CENTRELINE
CM STEEL DECK CORE NOMINAL THICKNESS
COMP. COMPOSITE
CONSTR. JT. CONSTRUCTION JOINT
CONT. COLUMN
CONC. CONCRETE
CONT. CONTINUOUS
CP CONNECTION PLATE
CWS SEE GENERAL NOTES
CLS
CSS
DCA DETAIL DRILLED CONCRETE ANCHOR
DET DETAIL
D.F.-L DIAMETER
DL DIMENSION
DL DEAD LOAD IN kN/m²
DMA DOWN
DO. DITTO
DP DEEP
DWG. DRAWING
DWL. DOWEL
EA EACH
EOR EPOXY COATED REINFORCEMENT
EE EACH END
EF EACH FACE
EJ EXP.JT. EXPANSION JOINT
EL. ELEV. ELEVATION
EMBED. EMBEDMENT
EQ. EQUAL
EX. EXIST. EXISTING
FD FLOOR DRAIN
FF FAR FACE
FNL FINISHED
FL FLOOR
FMC FULL MOMENT CONNECTION
FTG. FOOTING
fc COMPRESSIVE STRENGTH OF CONC IN MPa
fy YIELD STRENGTH IN MPa
GALV. GALVANIZED STEEL
GB GRADE BEAM
GL GRIDLINE
h TOTAL THICKNESS
H. HOR. HORIZONTAL
HGO HOT DIPPED GALVANIZED
HEF HORIZONTAL EACH FACE
HH HOOK-HOOK (HOOK EACH END)
HLE HOLE THROUGH CONCRETE BEAM
HLS HOLE THROUGH STEEL BEAM
HIC HORIZONTAL IN CENTRE
HK HOOK
HP HIGH POINT
IBA INTEGRITY BARS ADDED
IBE INTEGRITY BARS EXTERIOR
IBI INTEGRITY BARS INTERIOR
JG JOIST GIRDER
ld TENSION DEVELOPMENT LENGTH OF REBAR
lcc COMPRESSION DEVELOPMENT LENGTH OF REBAR
L SINGLE ANGLE
JL DOUBLE ANGLES
LEG LEFT END
LONGLENGTH LONGLENGTH
LOWER LEVEL BM/JOIST LOWER LEVEL BM/JOIST
LVL LEVEL LOAD IN kN/m
LLH LONG LEG HORIZONTAL
LLV LONG LEG VERTICAL
LSV LONG SIDE VERTICAL
LSP LONG SIDE HORIZONTAL
LP LOW POINT
MAX. MAXIMUM
MOV MOVEMENT JOINT
MIN. MINIMUM
MOM. MOMENT CONNECTION
MOM. FACTORED TORSION IN kN.m
NF NEAR FACE
NTS NOT TO SCALE
O/C ON CENTRE
O/O OUT TO OUT
OPEN. OPG. OPENING
P POINT LOAD IN kN
PL FACTORED POINT LOAD IN kN
PI PLATE
PI CONCRETE FIREPROOFED CONTROL JOINT
RA ROCK ANCHOR
RD ROOF DRAIN
REIN. REINFORCEMENT
REF. RIGHT END
RF RIGID FRAME
RF FACTORED VERTICAL REACTION IN kN
RHF FACTORED HORIZONTAL REACTION IN kN
SCA STEEL COLUMN ABOVE (NO STEEL COLUMN BELOW)
SDP STEP DOWN FOOTING IN DIRECTION OF ARROW
SDL SUPERIMPOSED DL (EXCLUDING SELF-WEIGHT) IN kN/m²
SECT. SECTION
SIM. SIMILAR
SJ STEEL JOIST
SLS SERVICEABILITY LIMIT STATE
SL SLAB
SL1, SL2 SHELF ANGLE 1, ETC
SOG SLAB ON GRADE
SPF SPRUCE PINE FIR
STRIP STRIP
STIFF. STIFFENER
T THICKNESS
TOP TOP
TEW TOP EACH WAY
THK THICK
TJ THE JOIST
TLE TOP LEFT END
TLL TOP LOWER LAYER
TOP TOP OF FOOTING
TOP TOP OF PILE
TPC TOP OF PILE CAP
TRE TOP RIGHT END
TUL TOP UPPER LAYER
TYP. TYPICAL
ULS ULTIMATE LIMIT STATE
UNLESS NOTED UNLESS NOTED
UPT. UPTURNED
VB VERTICAL BRACING
V, VEF VERTICAL, VERTICAL EACH FACE
VF FACTORED SHEAR IN kN
VIC VERTICAL IN CENTRE
V, VERT., VERTS. VERTICAL, VERTICALS
VSC VERTICALLY SLOTTED CONNECTION TO ALLOW FOR DEFLECTION
VXB VERTICAL 'X' BRACING
WC WIND COLUMN
WWA WINDOW WASHING ANCHORS
WWF WELDED WIRE FABRIC
ZRP ZINC RICH PAINT
SECTION NUMBER SECTION NUMBER
SECTION DRAWING SECTION DRAWING
REFERENCE REFERENCE
MASONRY WALL MASONRY WALL
FULLY GROUTED MASONRY WALL FULLY GROUTED MASONRY WALL
STRUCTURAL PRECAST CONCRETE STRUCTURAL PRECAST CONCRETE

DRAWING LEGEND AND ABBREVIATIONS

- UNLESS OTHERWISE NOTED, DESIGN LOADS SHOWN ARE SPECIFIED (UNFACTORED) LOADS, TO BE USED FOR ULS DESIGN. FOR POINT LOADS, IF ONLY ONE LOAD IS GIVEN, CONSIDER IT LIVE LOAD. FOR WIND AND SNOW LOADS TO BE USED FOR SLS DESIGN, REFER TO MATERIAL AND DESIGN DATA NOTES.
LEG LEFT END
LONGLENGTH LONGLENGTH
LOWER LEVEL BM/JOIST LOWER LEVEL BM/JOIST
LVL LEVEL LOAD IN kN/m
LLH LONG LEG HORIZONTAL
LLV LONG LEG VERTICAL
LSV LONG SIDE VERTICAL
LSP LONG SIDE HORIZONTAL
LP LOW POINT
MAX. MAXIMUM
MOV MOVEMENT JOINT
MIN. MINIMUM
MOM. MOMENT CONNECTION
MOM. FACTORED TORSION IN kN.m
NF NEAR FACE
NTS NOT TO SCALE
O/C ON CENTRE
O/O OUT TO OUT
OPEN. OPG. OPENING
P POINT LOAD IN kN
PL FACTORED POINT LOAD IN kN
PI PLATE
PI CONCRETE FIREPROOFED CONTROL JOINT
RA ROCK ANCHOR
RD ROOF DRAIN
REIN. REINFORCEMENT
REF. RIGHT END
RF RIGID FRAME
RF FACTORED VERTICAL REACTION IN kN
RHF FACTORED HORIZONTAL REACTION IN kN
SCA STEEL COLUMN ABOVE (NO STEEL COLUMN BELOW)
SDP STEP DOWN FOOTING IN DIRECTION OF ARROW
SDL SUPERIMPOSED DL (EXCLUDING SELF-WEIGHT) IN kN/m²
SECT. SECTION
SIM. SIMILAR
SJ STEEL JOIST
SLS SERVICEABILITY LIMIT STATE
SL SLAB
SL1, SL2 SHELF ANGLE 1, ETC
SOG SLAB ON GRADE
SPF SPRUCE PINE FIR
STRIP STRIP
STIFF. STIFFENER
T THICKNESS
TOP TOP
TEW TOP EACH WAY
THK THICK
TJ THE JOIST
TLE TOP LEFT END
TLL TOP LOWER LAYER
TOP TOP OF FOOTING
TOP TOP OF PILE
TPC TOP OF PILE CAP
TRE TOP RIGHT END
TUL TOP UPPER LAYER
TYP. TYPICAL
ULS ULTIMATE LIMIT STATE
UNLESS NOTED UNLESS NOTED
UPT. UPTURNED
VB VERTICAL BRACING
V, VEF VERTICAL, VERTICAL EACH FACE
VF FACTORED SHEAR IN kN
VIC VERTICAL IN CENTRE
V, VERT., VERTS. VERTICAL, VERTICALS
VSC VERTICALLY SLOTTED CONNECTION TO ALLOW FOR DEFLECTION
VXB VERTICAL 'X' BRACING
WC WIND COLUMN
WWA WINDOW WASHING ANCHORS
WWF WELDED WIRE FABRIC
ZRP ZINC RICH PAINT
SECTION NUMBER SECTION NUMBER
SECTION DRAWING SECTION DRAWING
REFERENCE REFERENCE
MASONRY WALL MASONRY WALL
FULLY GROUTED MASONRY WALL FULLY GROUTED MASONRY WALL
STRUCTURAL PRECAST CONCRETE STRUCTURAL PRECAST CONCRETE



Real Property Operations Branch
Real Property Operations Solutions
Direction générale des opérations immobilières
Solutions - Opérations immobilières

Project Delivery & Professional and Technical Services
Exécution de projets et Services experts/conseils techniques

Watson MacEwen Teramura Architects
400-116 Lisgar Street
Ottawa ON K2P 0C2
1 613.232.0330
1 613.232.6253

Structural Engineers
Halsall Associates
4001-210 Gladstone Avenue
Ottawa, ON K2P 0Y6
613.237.2462
14Y160-049A

Mechanical / Electrical Eng.
Bouhellel Parizeau & Associates
100 - 1960 Robertson Road
Ottawa, ON K2H 5B9
613.596.9454
14Y160-049A

Civil Engineers
WSP Group
201-1224 Gardiners Road
Kingston, Ontario K7P 0G2
613.634.7373


IT-Telecommunications
The Attain Group
208-1680 Woodward Drive
Ottawa, ON K2C 3R7
613.739.9424

key plan plan-cl6

stamp sceau



Table with 3 columns: revision, description, date. Row 1: 01, ISSUED FOR TENDER, 15/03/26

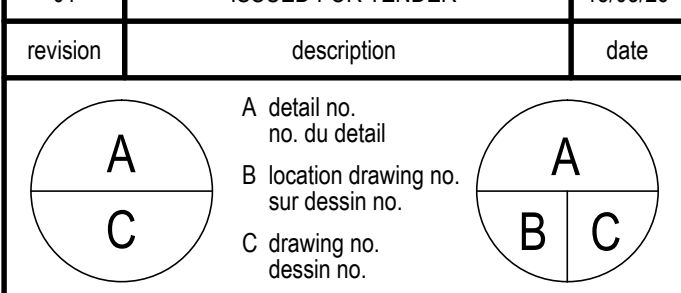

project projet
CSC MULTI-PURPOSE BUILDING
CBI MINIMUM INSTITUTION (FRONTENAC)
KINGSTON, ONTARIO


drawing dessin

GENERAL NOTES

Table with 2 columns: date, description. Rows for designed, date, drawn, date, reviewed, date, approved, date, Tender, Project Manager, project no., drawing no.

drawing no. no. du dessin
S400

PLOTTED BY: RCO, PLOTTED DATE: 11-MAR-2015 08:48:46 AM, PLOT SCALE: 1:1, AT: 200mm x 297mm (B1) SHEET SIZE: READ DRAWING ACCORDINGLY.

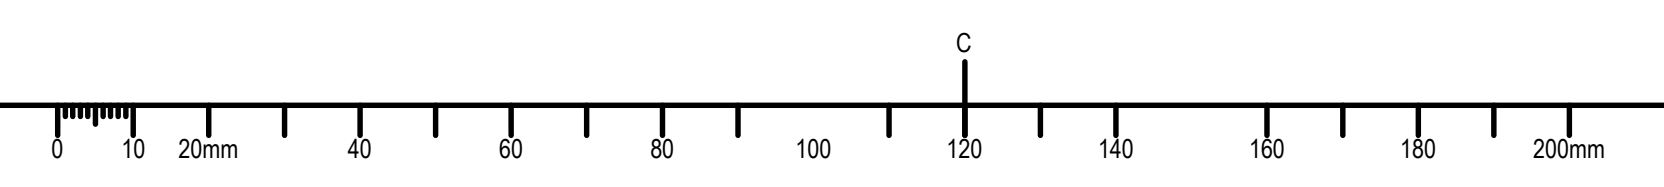



01	ISSUED FOR TENDER	15/03/26
revision	description	date

A	A detail no. no. du detail	A
C	B location drawing no. sur dessin no.	B
	C drawing no. dessin no.	C

project  
**CSC MULTI-PURPOSE BUILDING  
CBI MINIMUM INSTITUTION (FRONTENAC)**  
KINGSTON, ONTARIO


drawing  
dessin

TYPICAL DETAILS


designed	LJF	conçu
date	2014/04/22	(yyyy/mm/dd)
drawn	PDM	dessiné
date	2014/04/22	(yyyy/mm/dd)
reviewed	LJF	examiné
date	2015/01/30	(yyyy/mm/dd)
approved	LJF	approuvé
date	2015/01/30	(yyyy/mm/dd)
Tender	DUNCAN PARKER	Submission
Project Manager	Administrateur de projets	
project no.	no. du projet	

R.055776.001


drawing no. no. du dessin  
**S401**

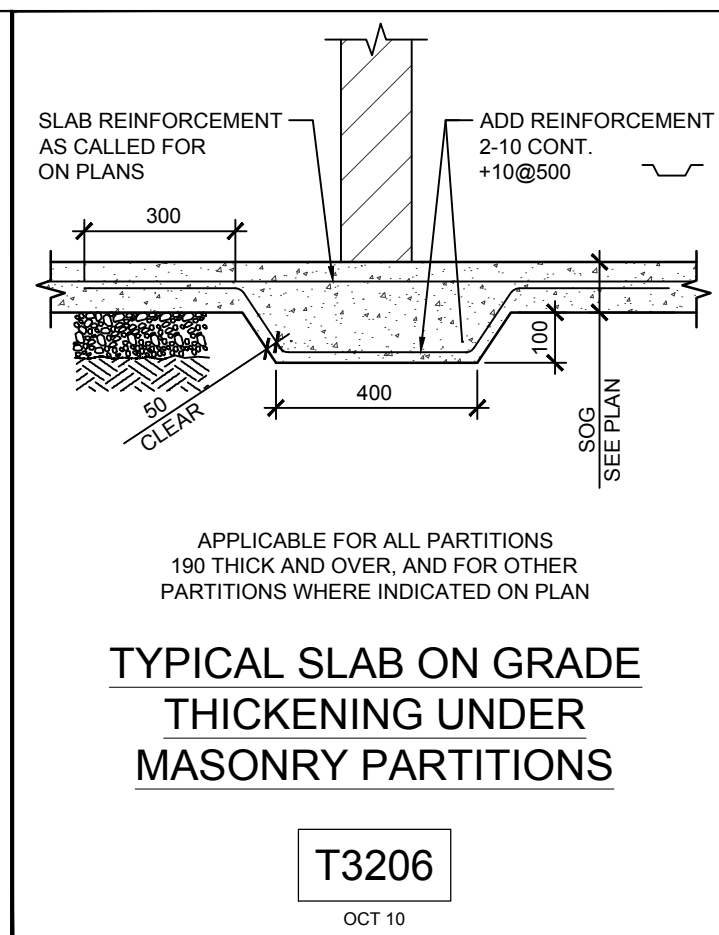


**T3206**  
OCT 10

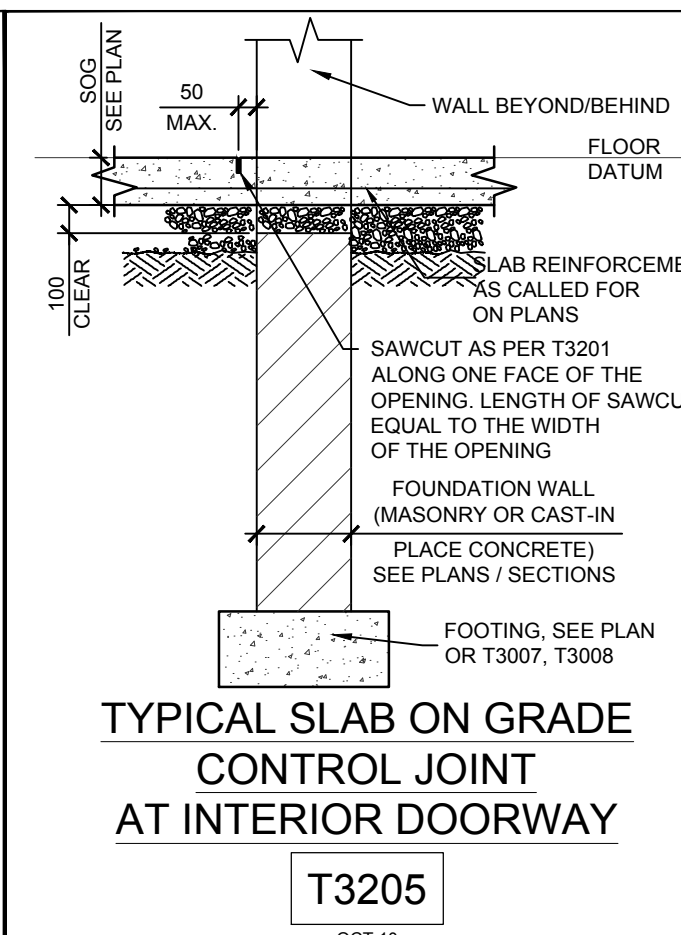


**T3205**  
OCT 10

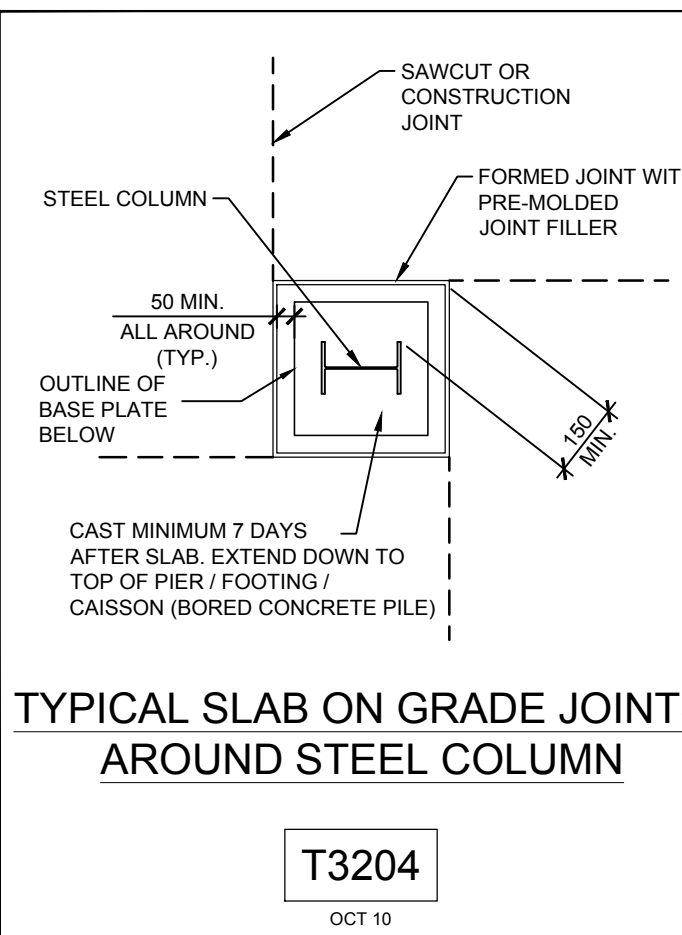


**T3204**  
OCT 10

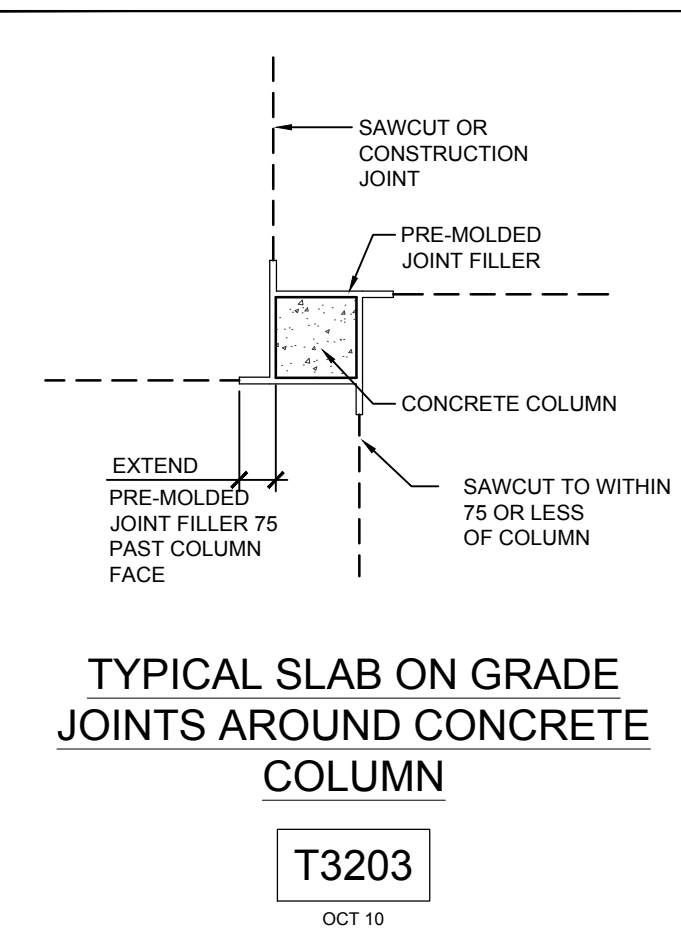


**T3203**  
OCT 10

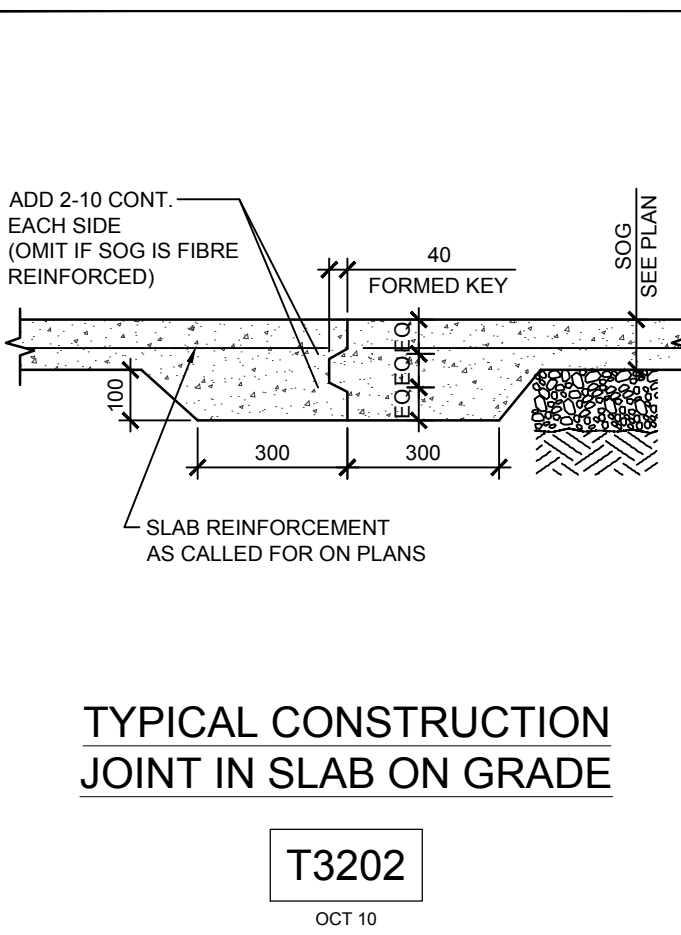


**T3202**  
OCT 10

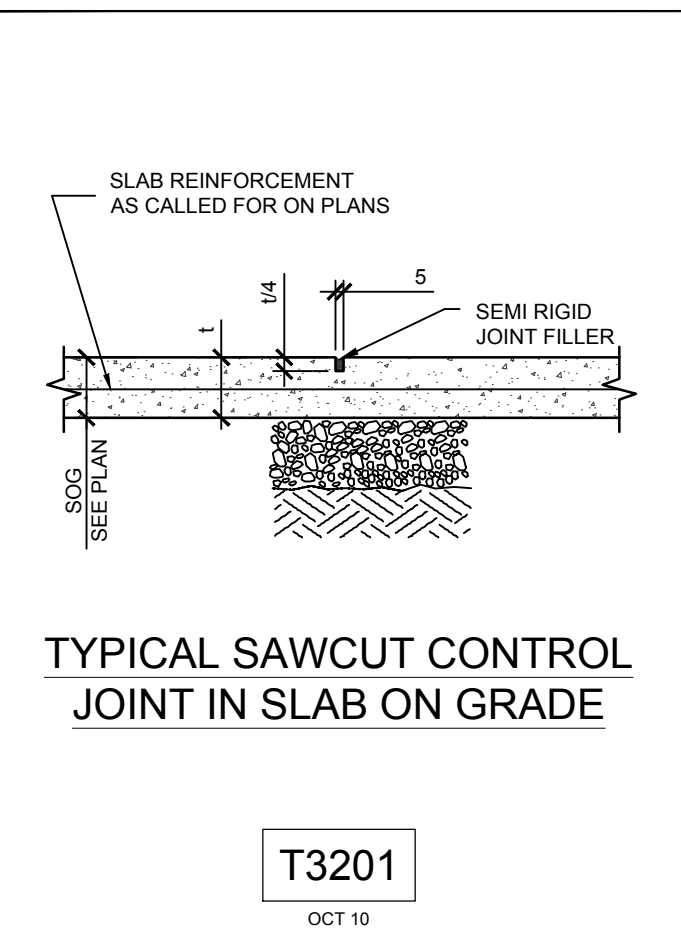


**T3201**  
OCT 10

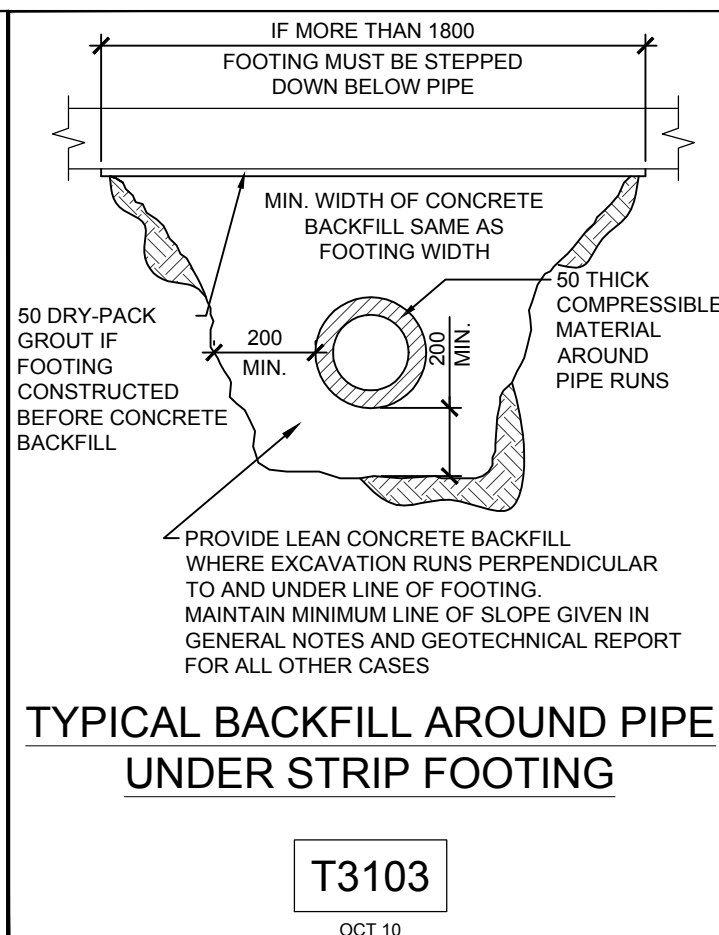


**T3103**  
OCT 10

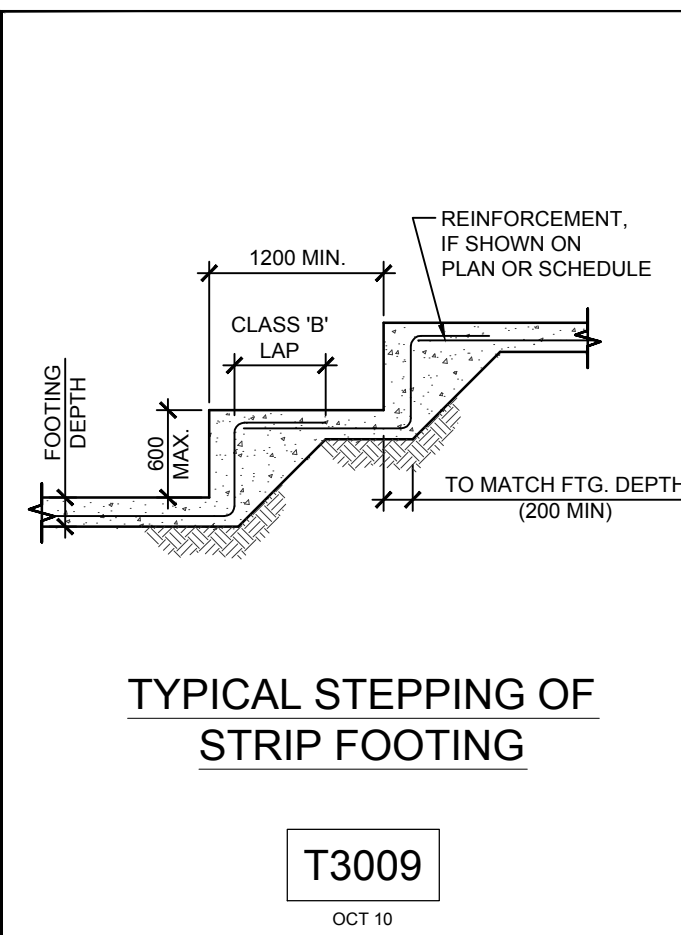


**T3009**  
OCT 10

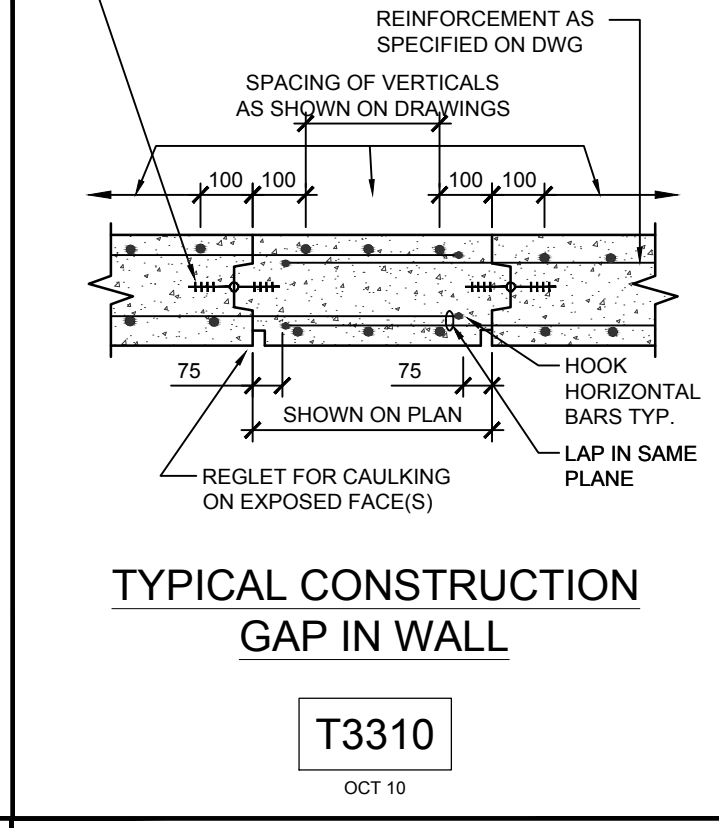


**T3310**  
OCT 10

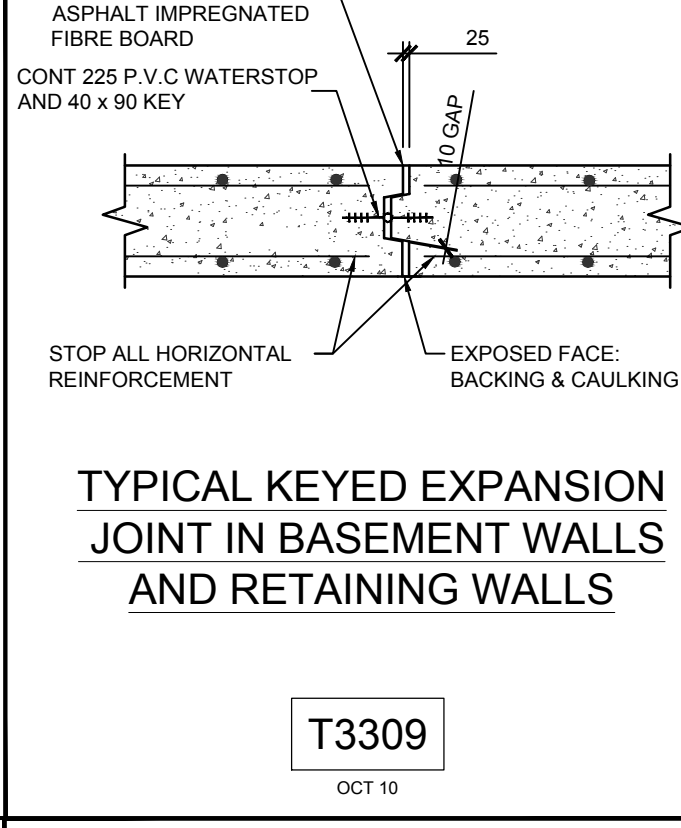


**T3309**  
OCT 10

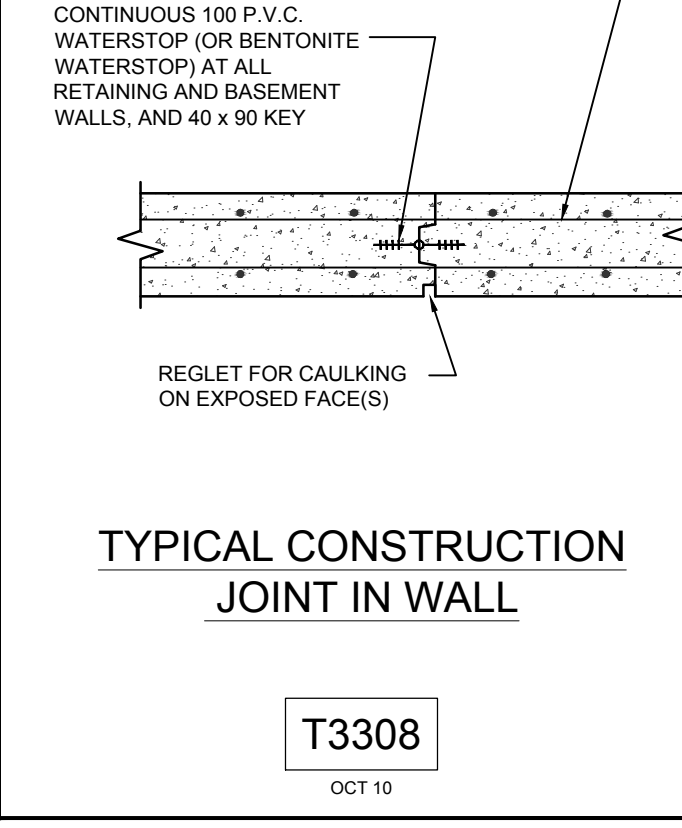


**T3308**  
OCT 10

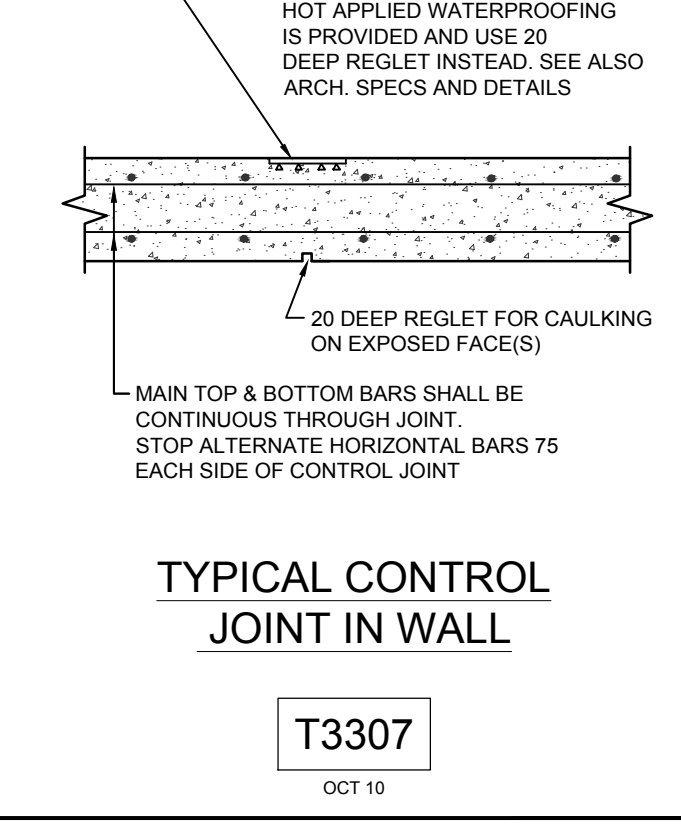


**T3307**  
OCT 10

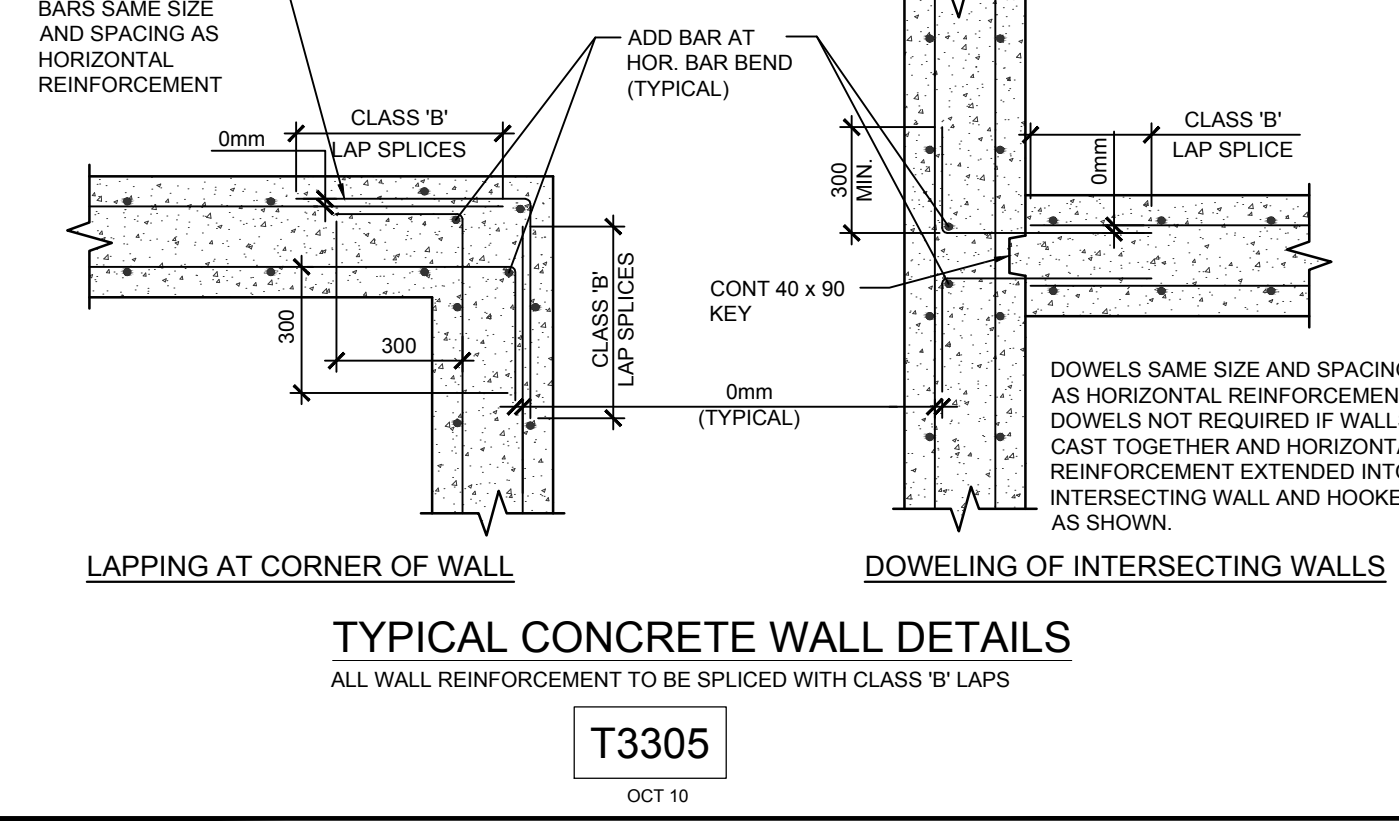


**T3305**  
OCT 10

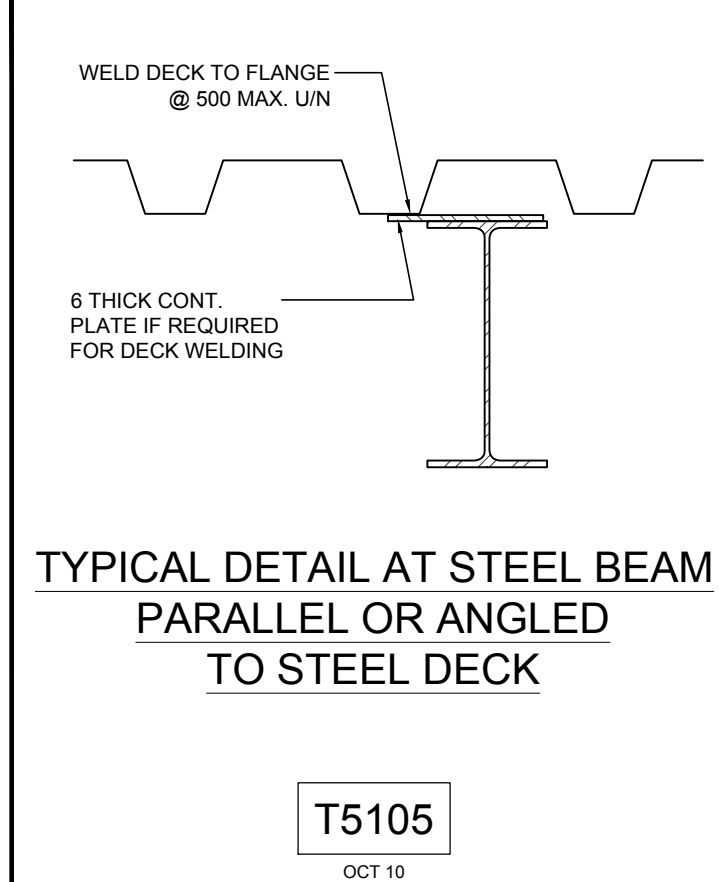


**T5105**  
OCT 10

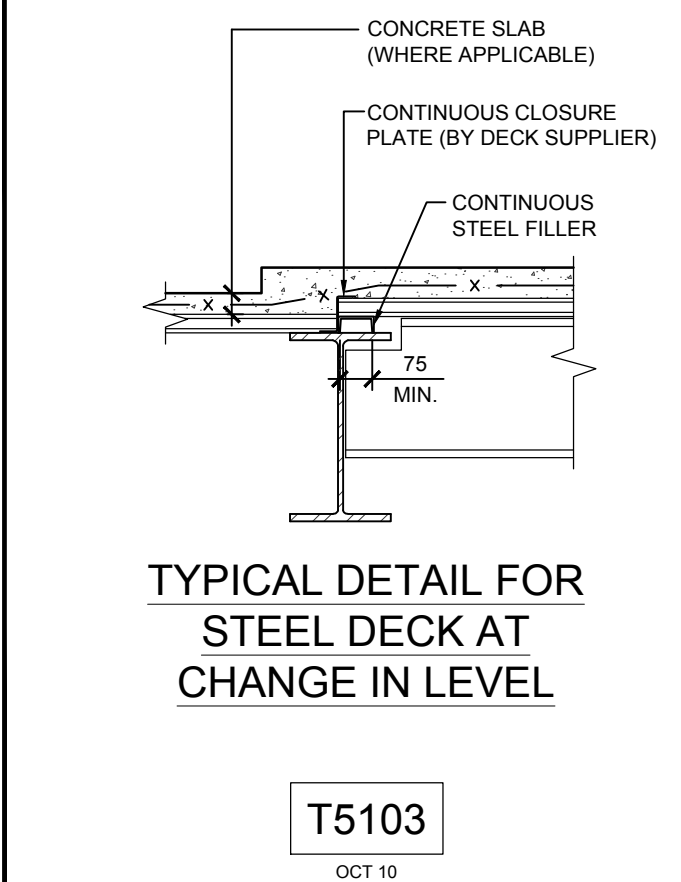


**T5103**  
OCT 10

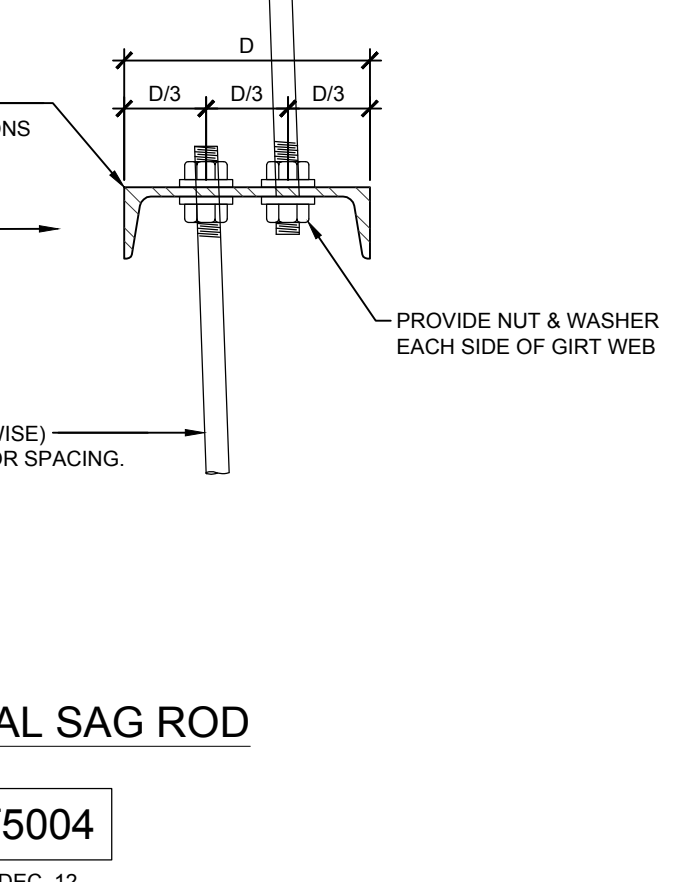


**T5004**  
DEC. 12

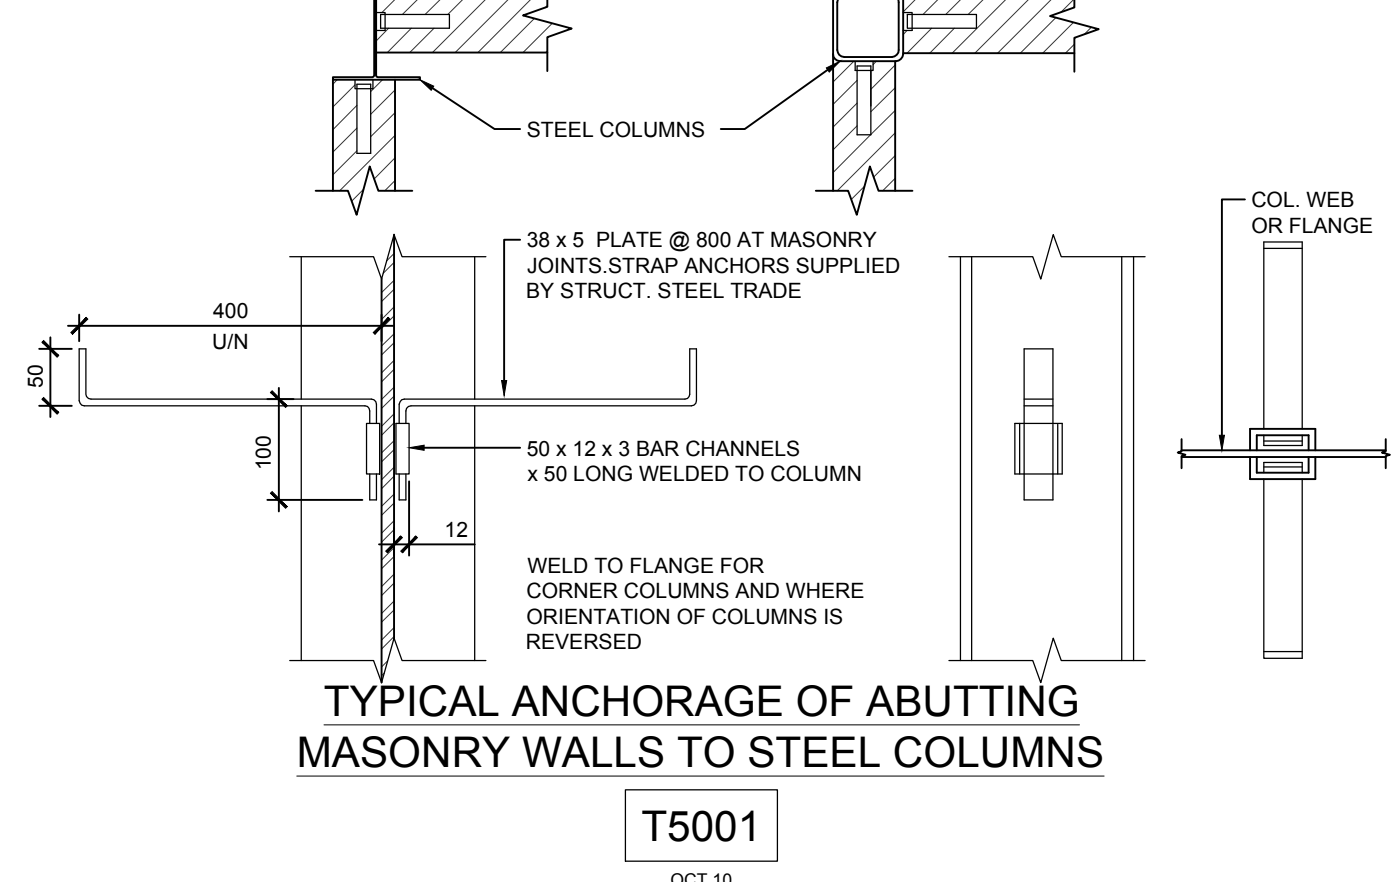


**T5001**  
OCT 10

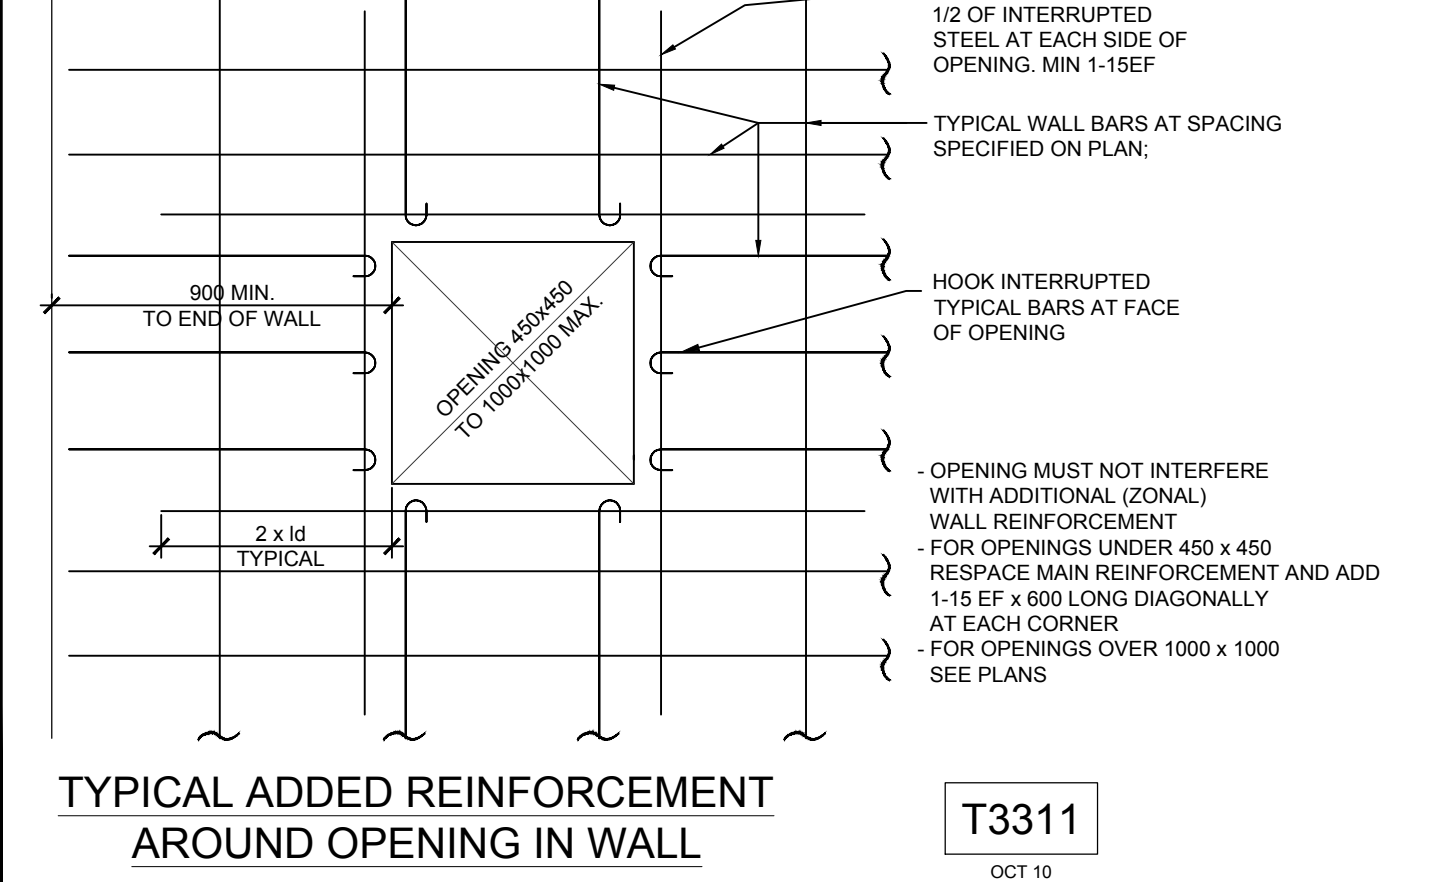


**T3311**  
OCT 10

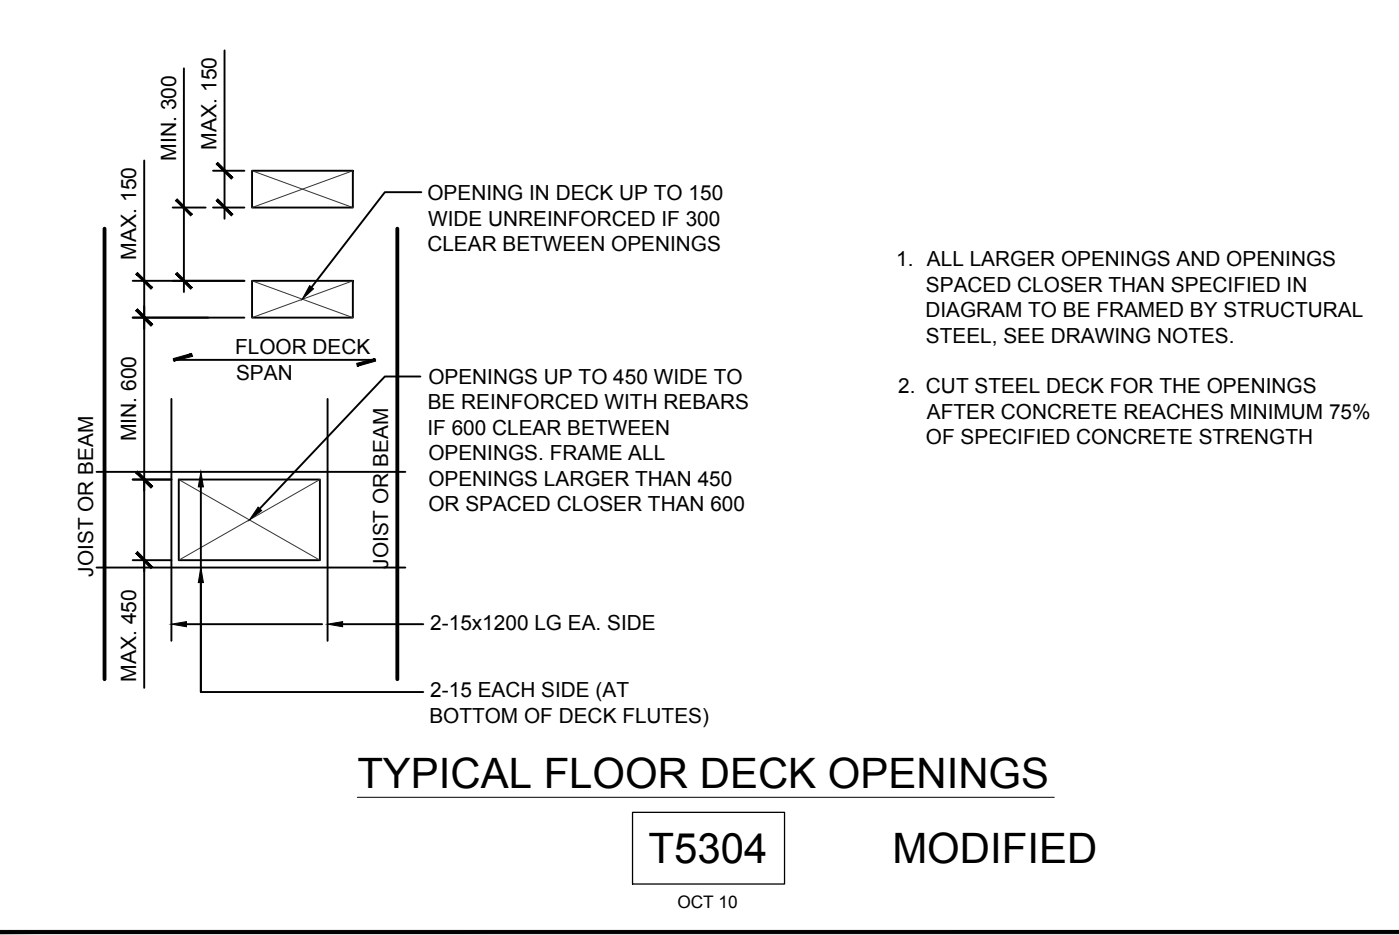


**T5304**  
OCT 10

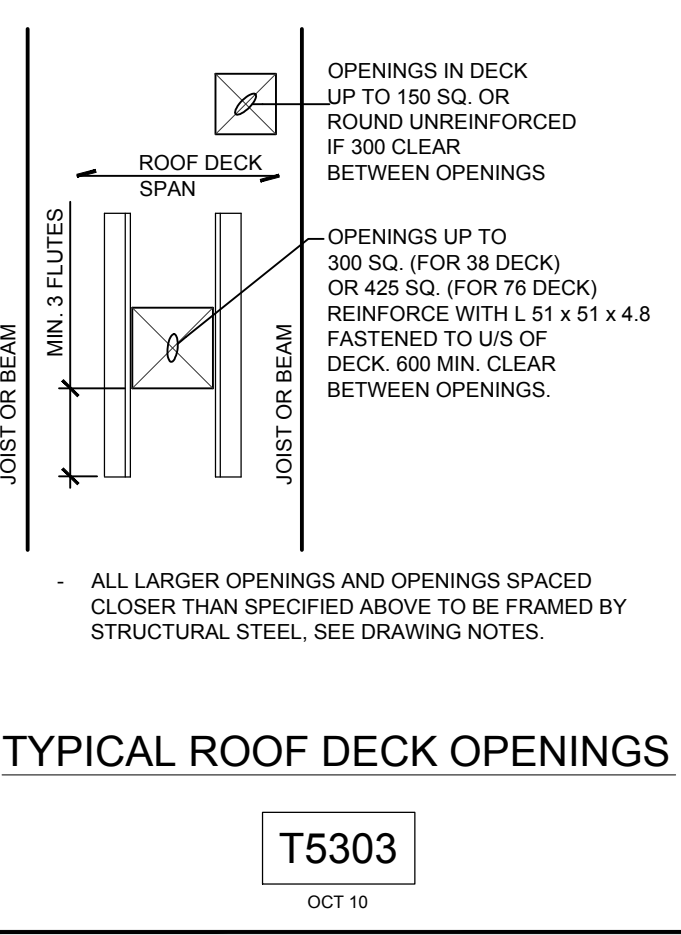

**T5303**  
OCT 10

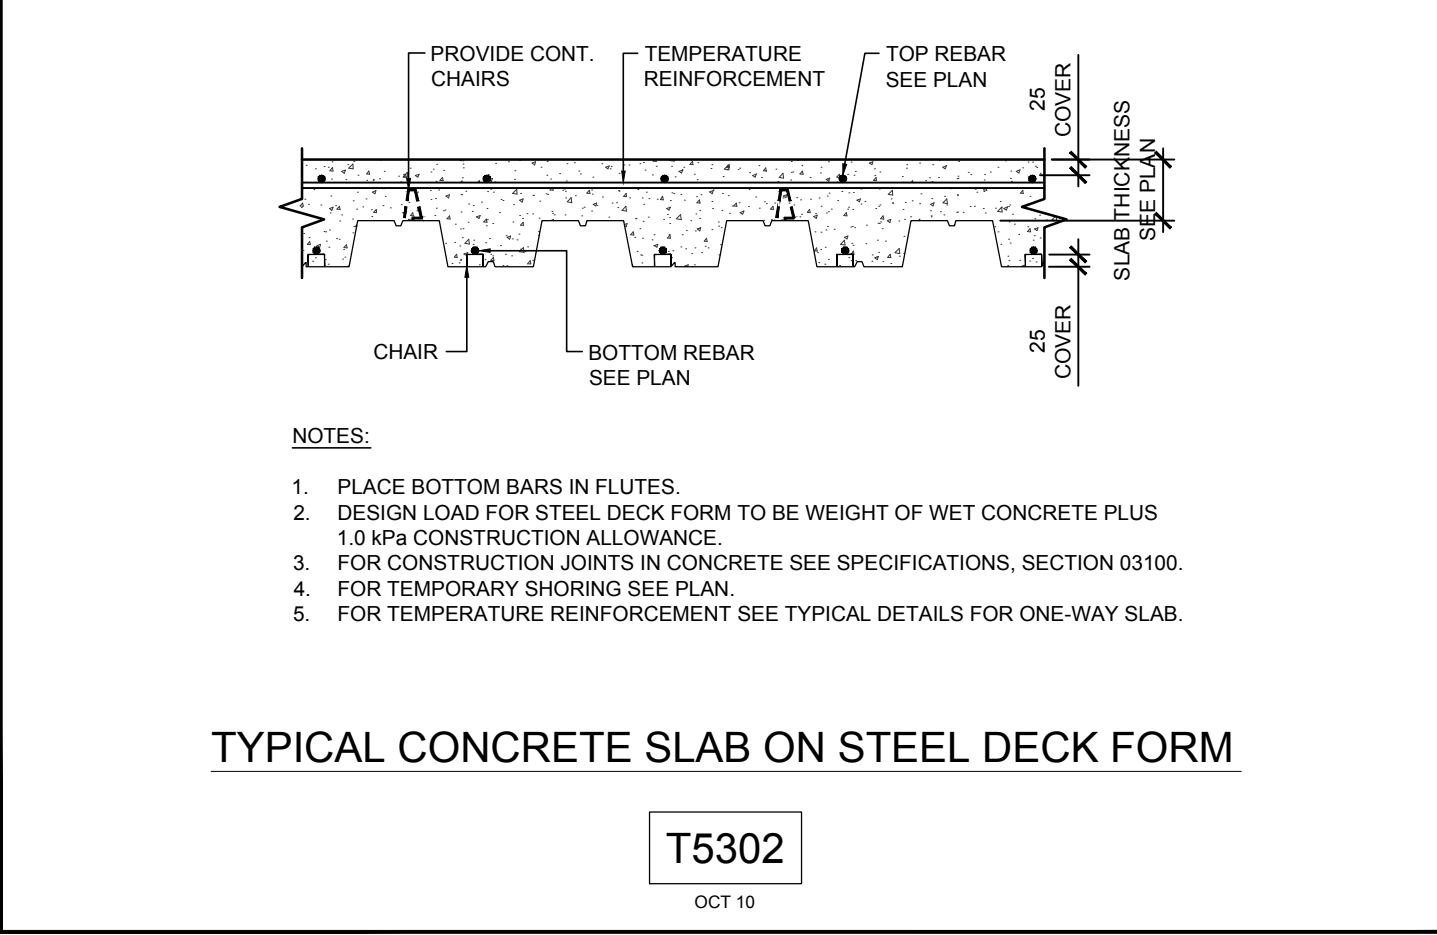


**T5302**  
OCT 10

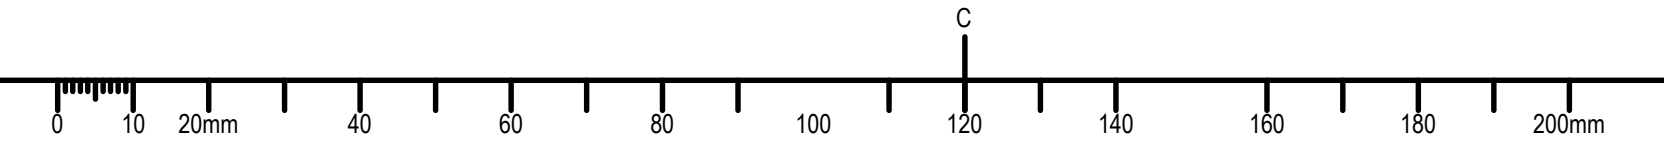

A LOT 1018/19, INC. IS NOT A REGISTERED PROFESSIONAL ENGINEER OR ARCHITECT. THIS DRAWING IS FOR INFORMATION ONLY AND DOES NOT REPRESENT A PROFESSIONAL ENGINEER OR ARCHITECT. ANY USE OF THIS DRAWING WITHOUT THE WRITTEN PERMISSION OF THE ARCHITECT IS PROHIBITED.




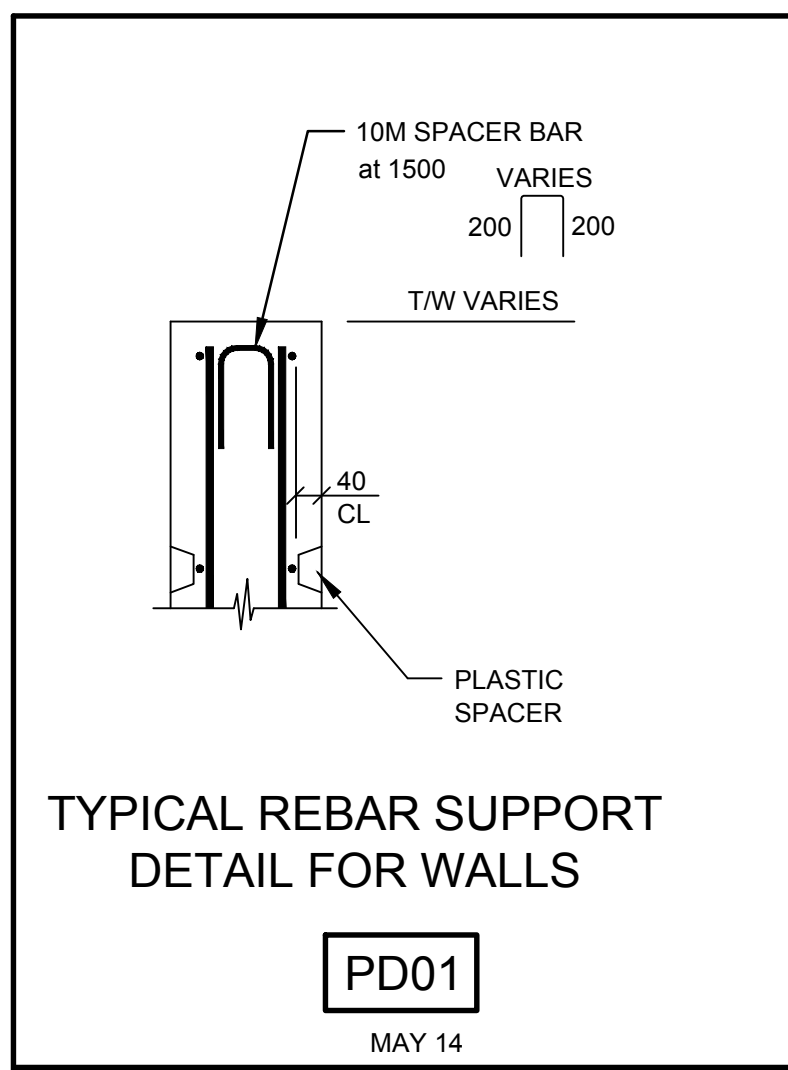

TYPICAL REBAR SUPPORT  
DETAIL FOR WALLS

PD01


MAY 14

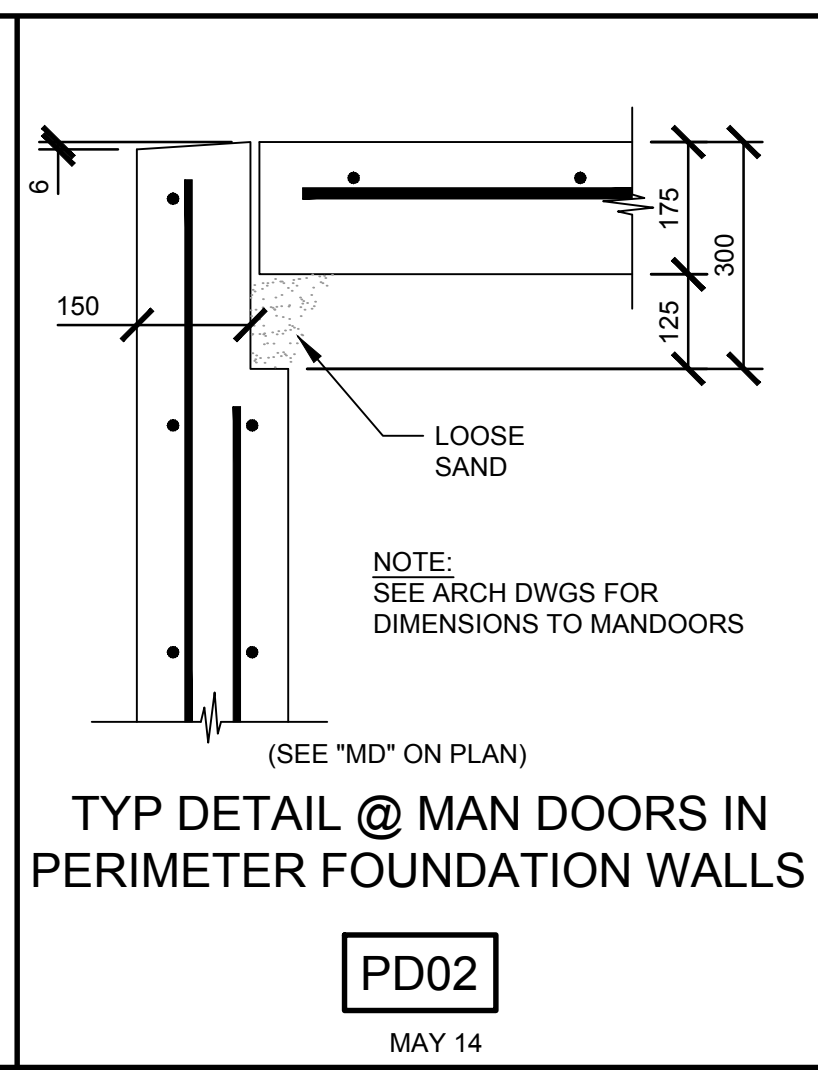

TYP DETAIL @ MAN DOORS IN  
PERIMETER FOUNDATION WALLS

PD02


MAY 14

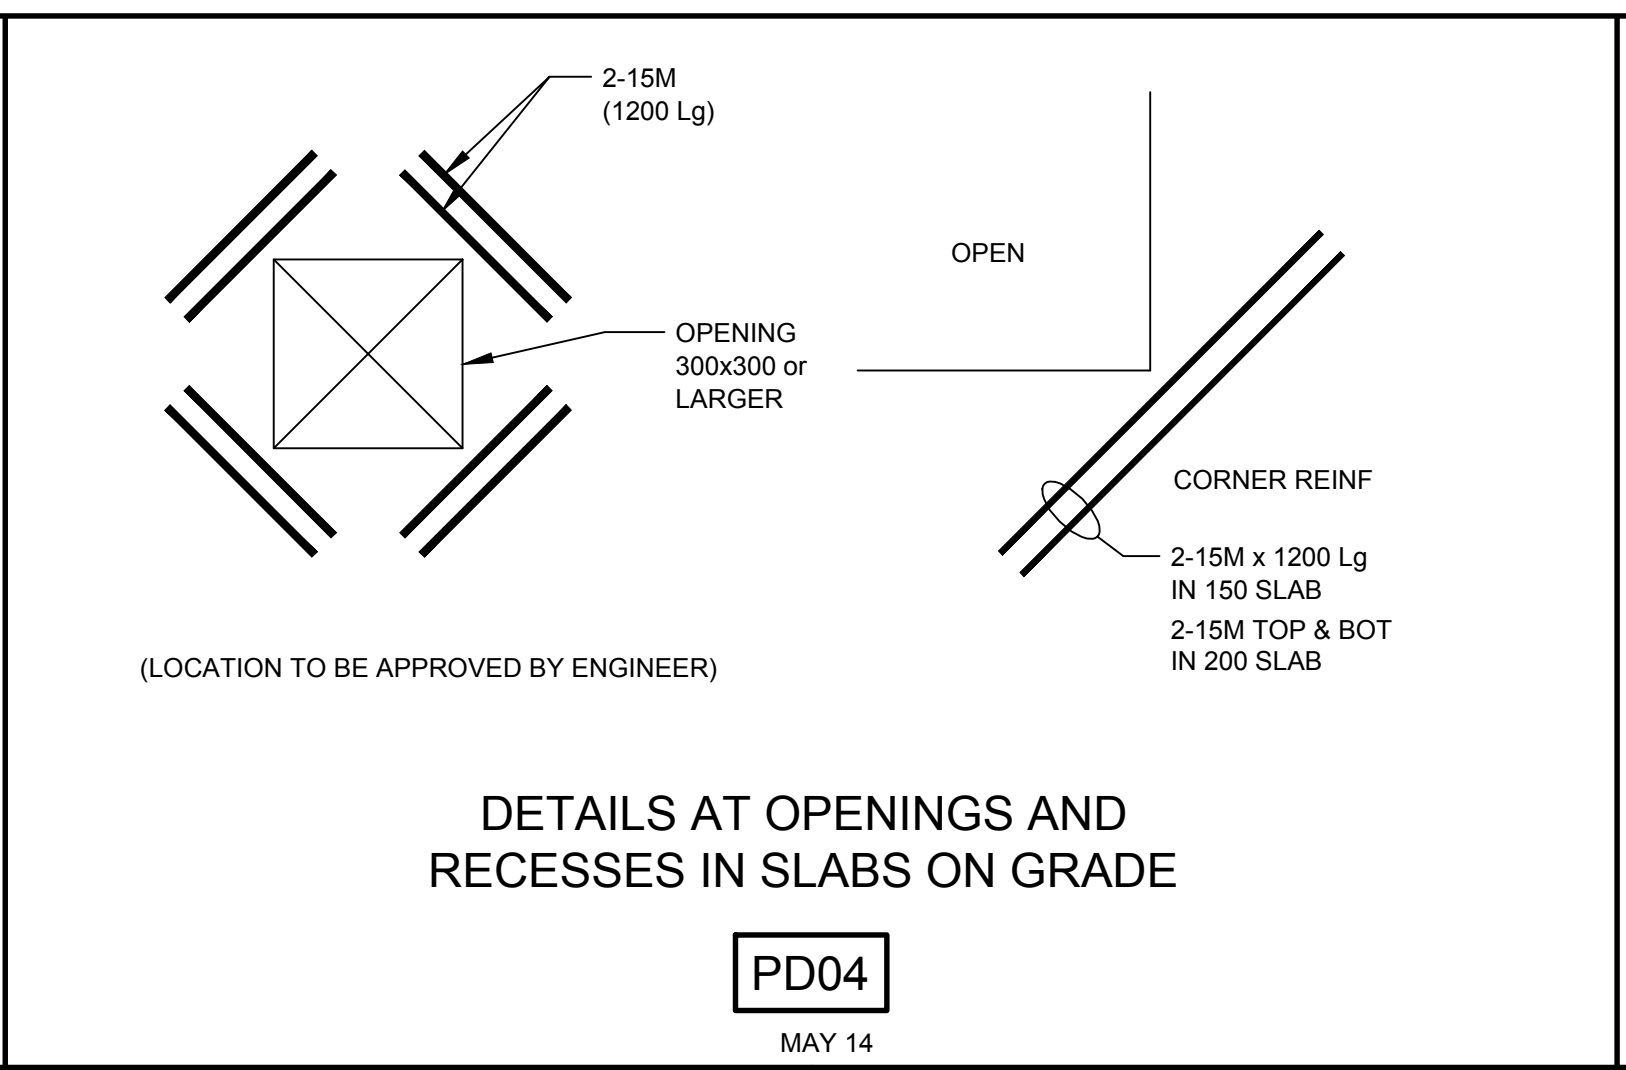

DETAILS AT OPENINGS AND  
RECESSES IN SLABS ON GRADE

PD04


MAY 14

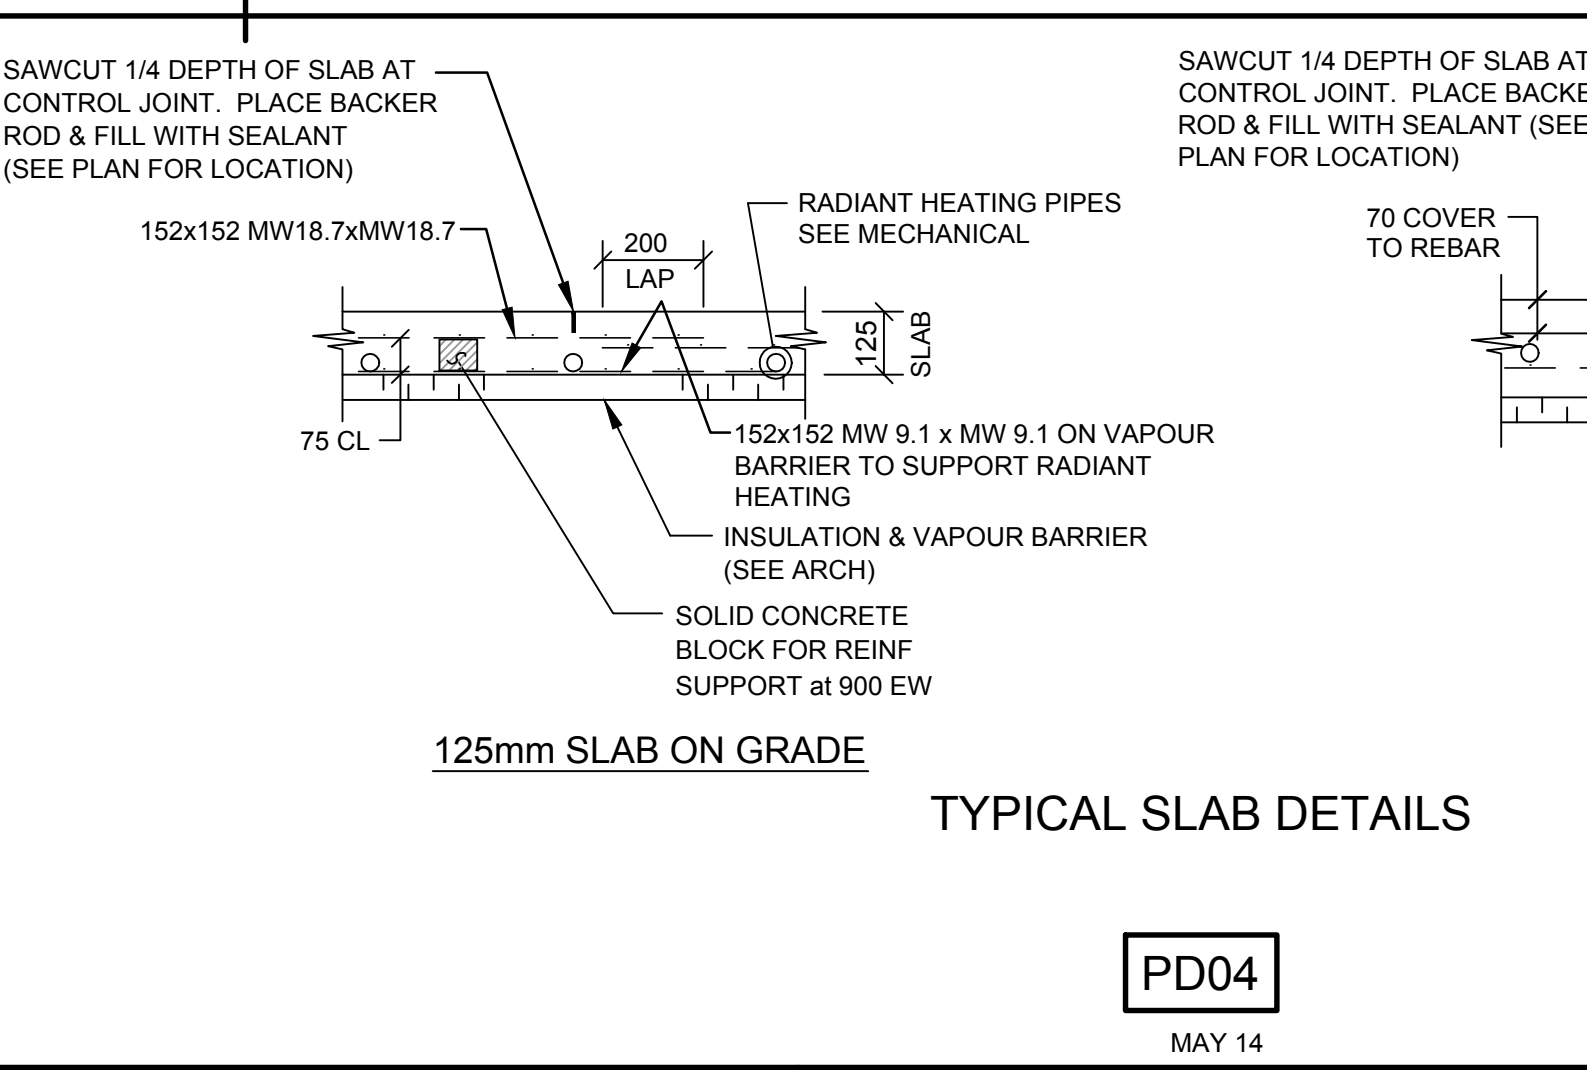

TYPICAL SLAB DETAILS

PD04


MAY 14

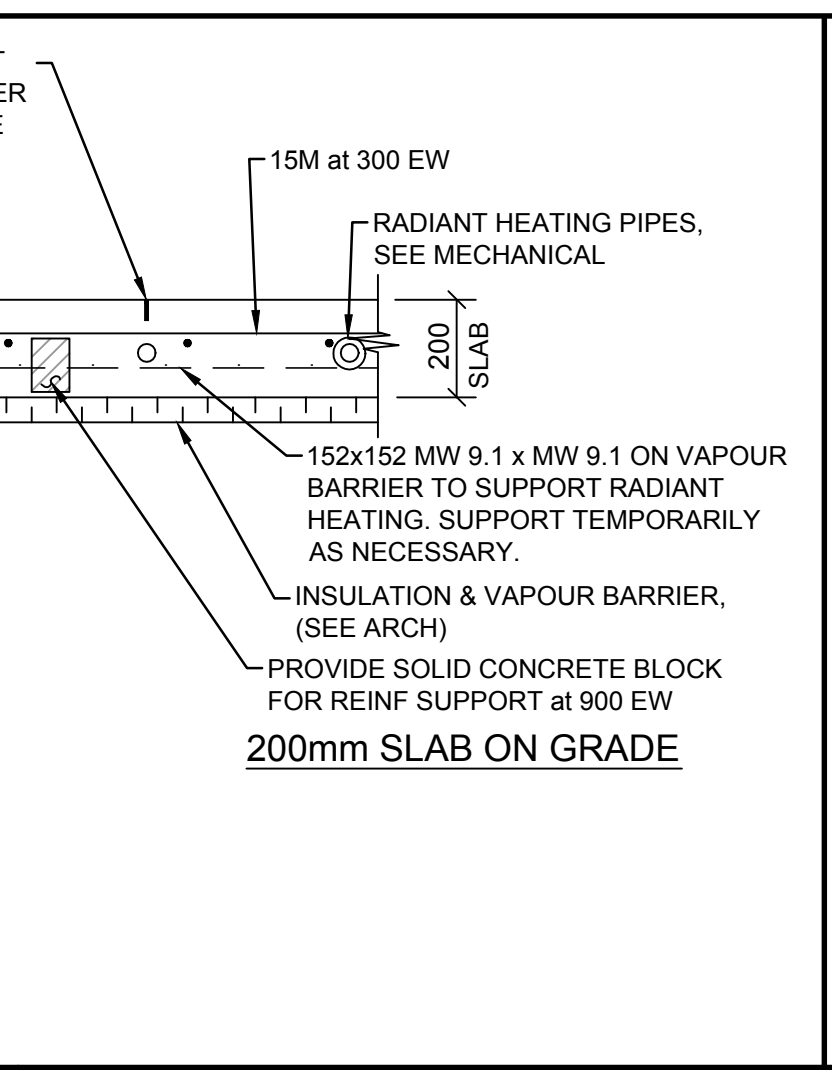

TYPICAL HOUSEKEEPING PAD

PD05


MAY 14

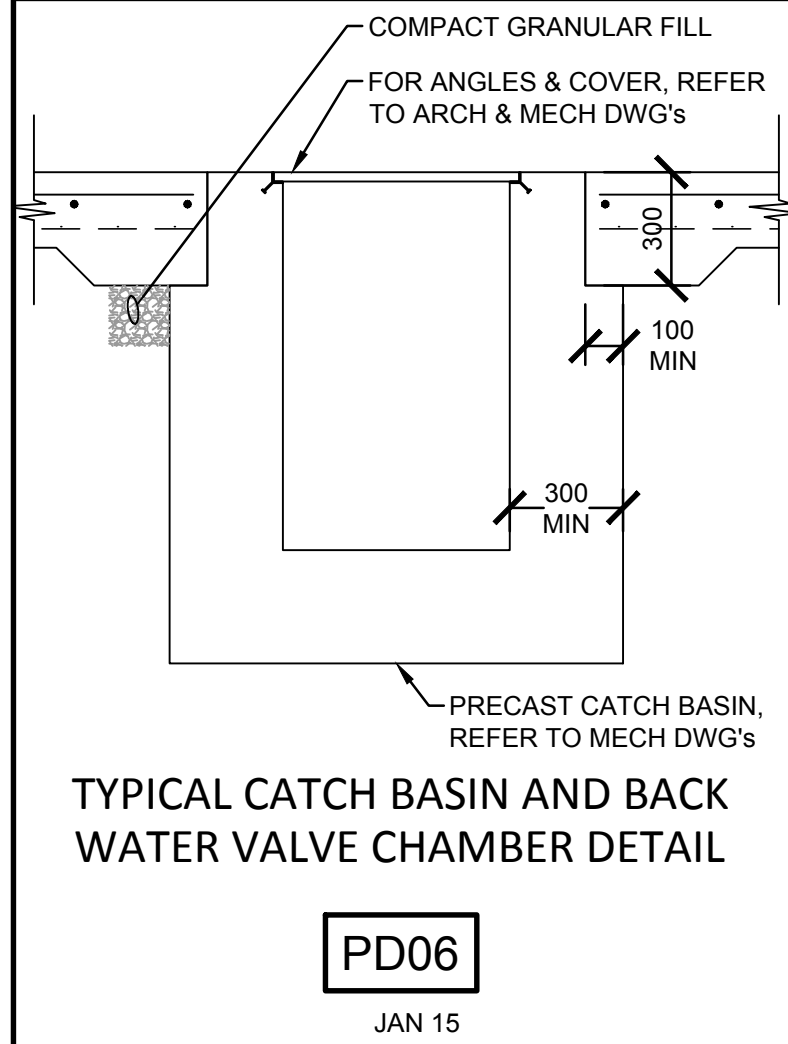

TYPICAL CATCH BASIN AND BACK  
WATER VALVE CHAMBER DETAIL

PD06


JAN 15

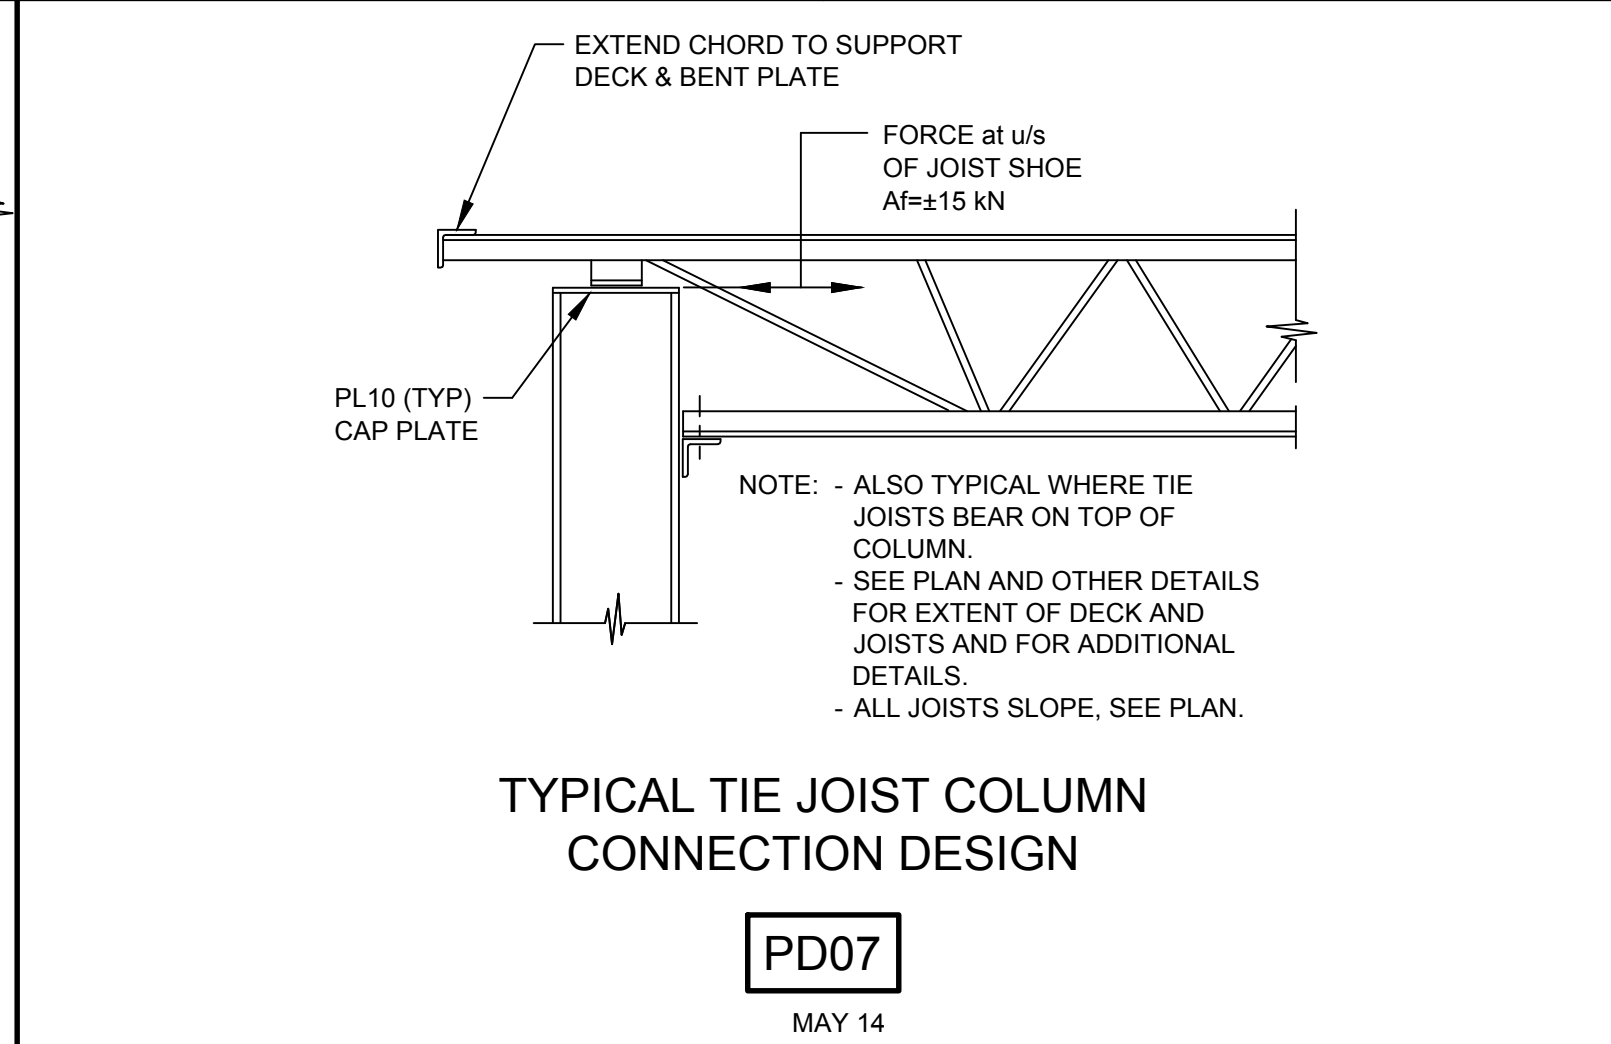

TYPICAL TIE JOIST COLUMN  
CONNECTION DESIGN

PD07


MAY 14

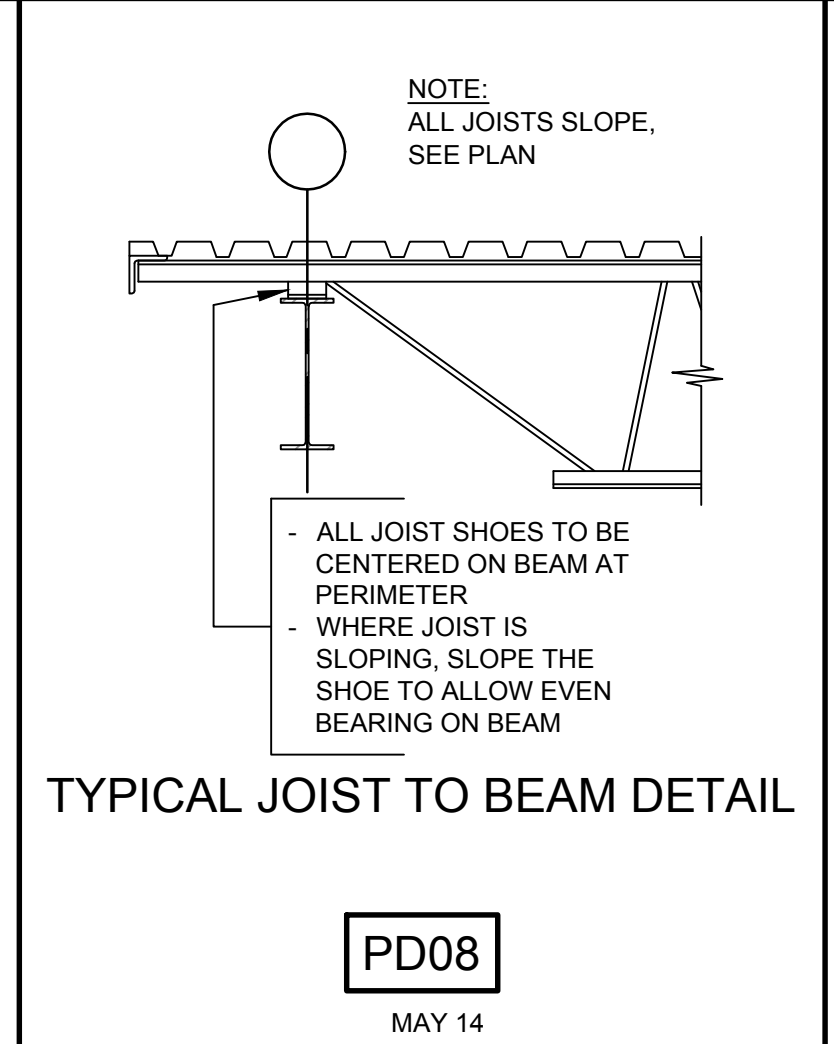

TYPICAL JOIST TO BEAM DETAIL

PD08


MAY 14

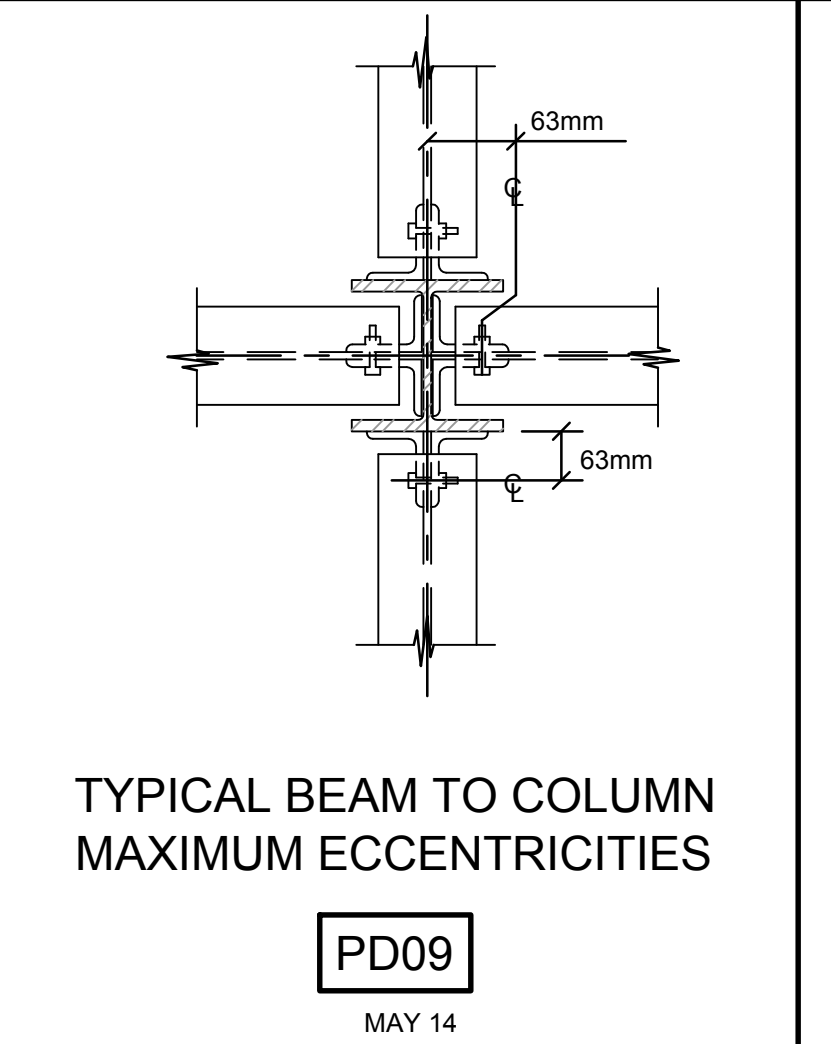

TYPICAL BEAM TO COLUMN  
MAXIMUM ECCENTRICITIES

PD09


MAY 14

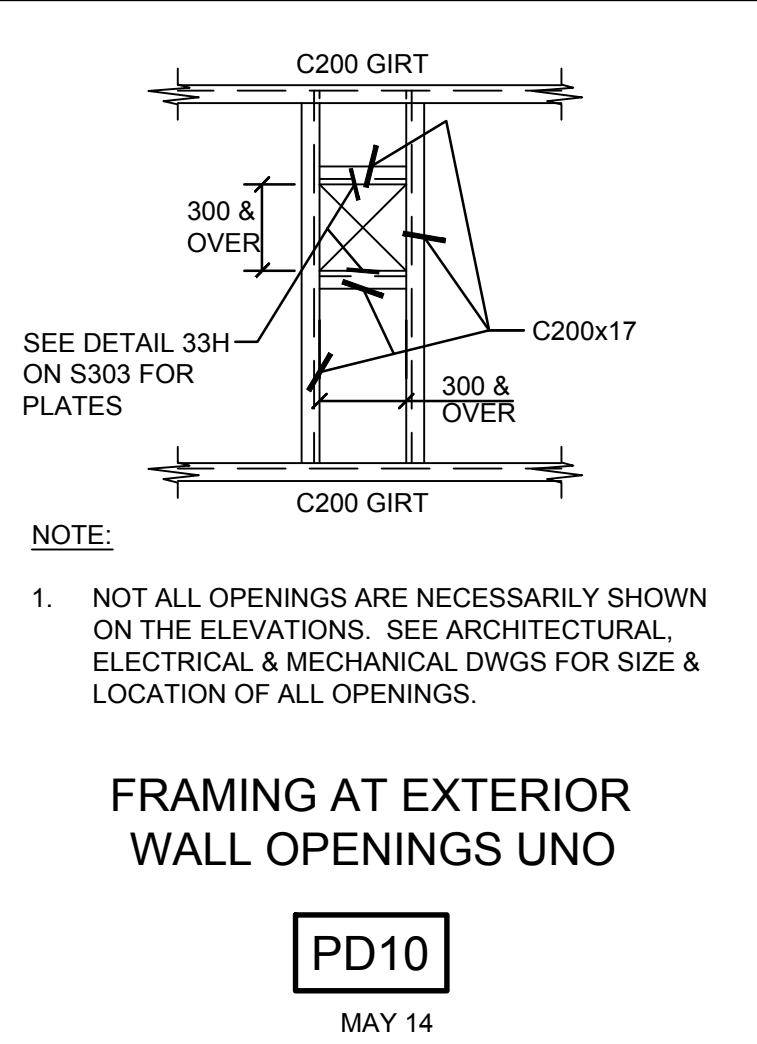

FRAMING AT EXTERIOR  
WALL OPENINGS UNO

PD10


MAY 14

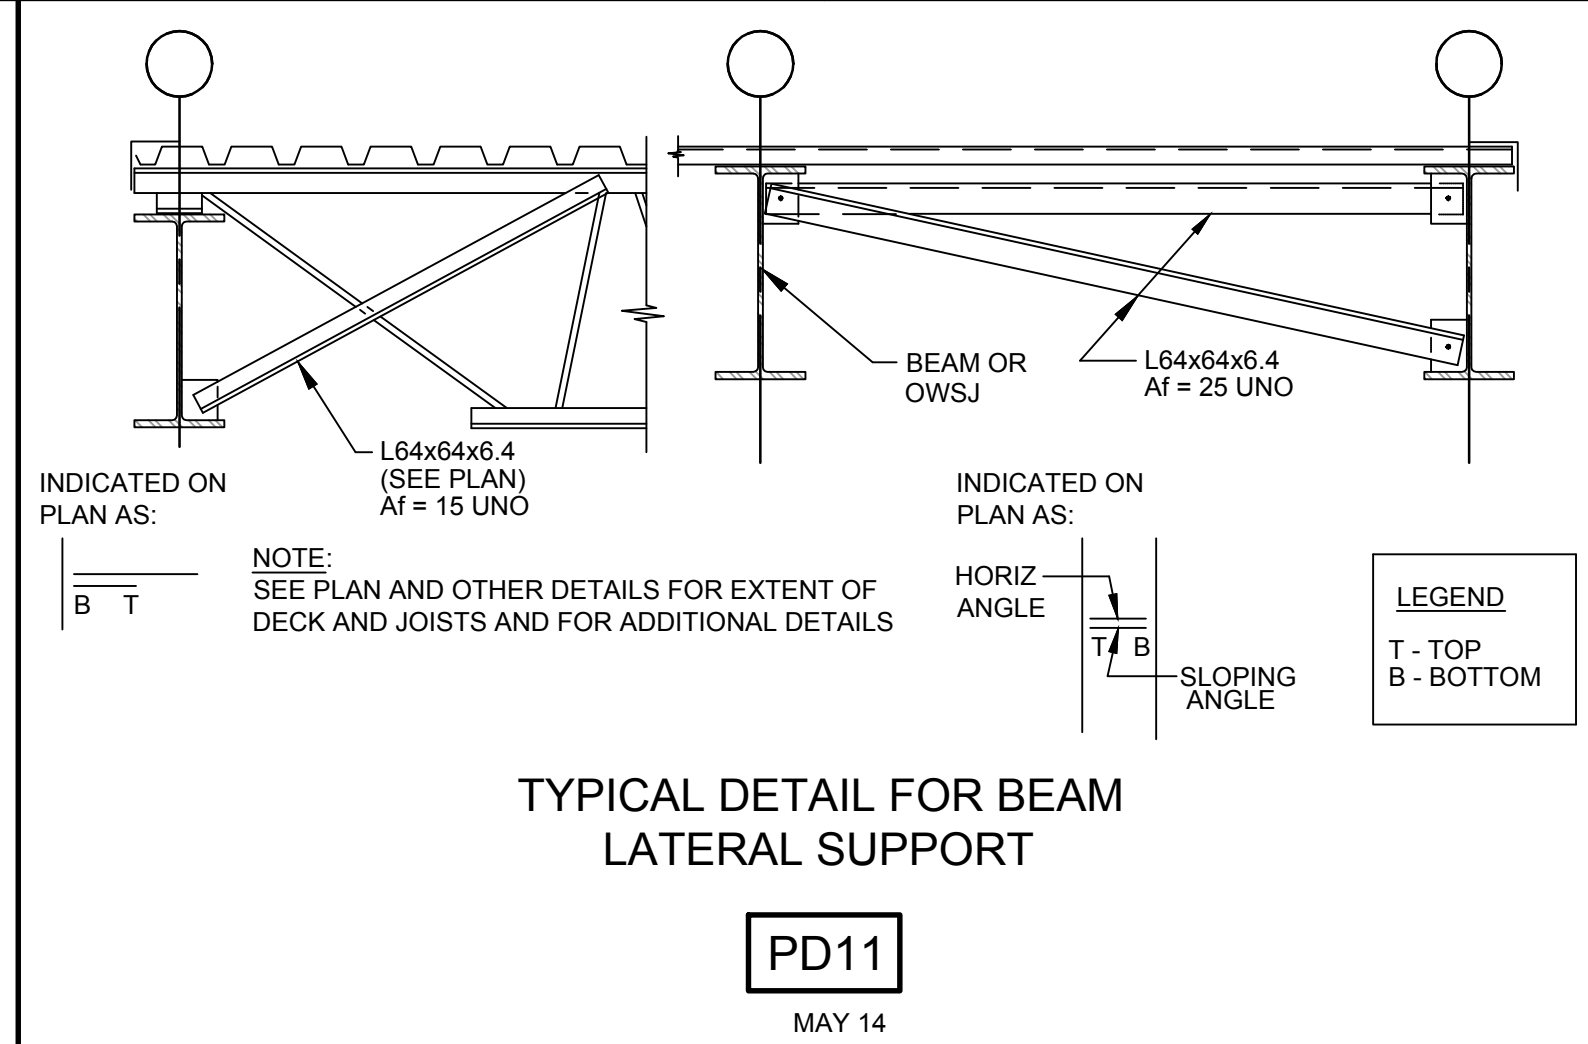

TYPICAL DETAIL FOR BEAM  
LATERAL SUPPORT

PD11


MAY 14

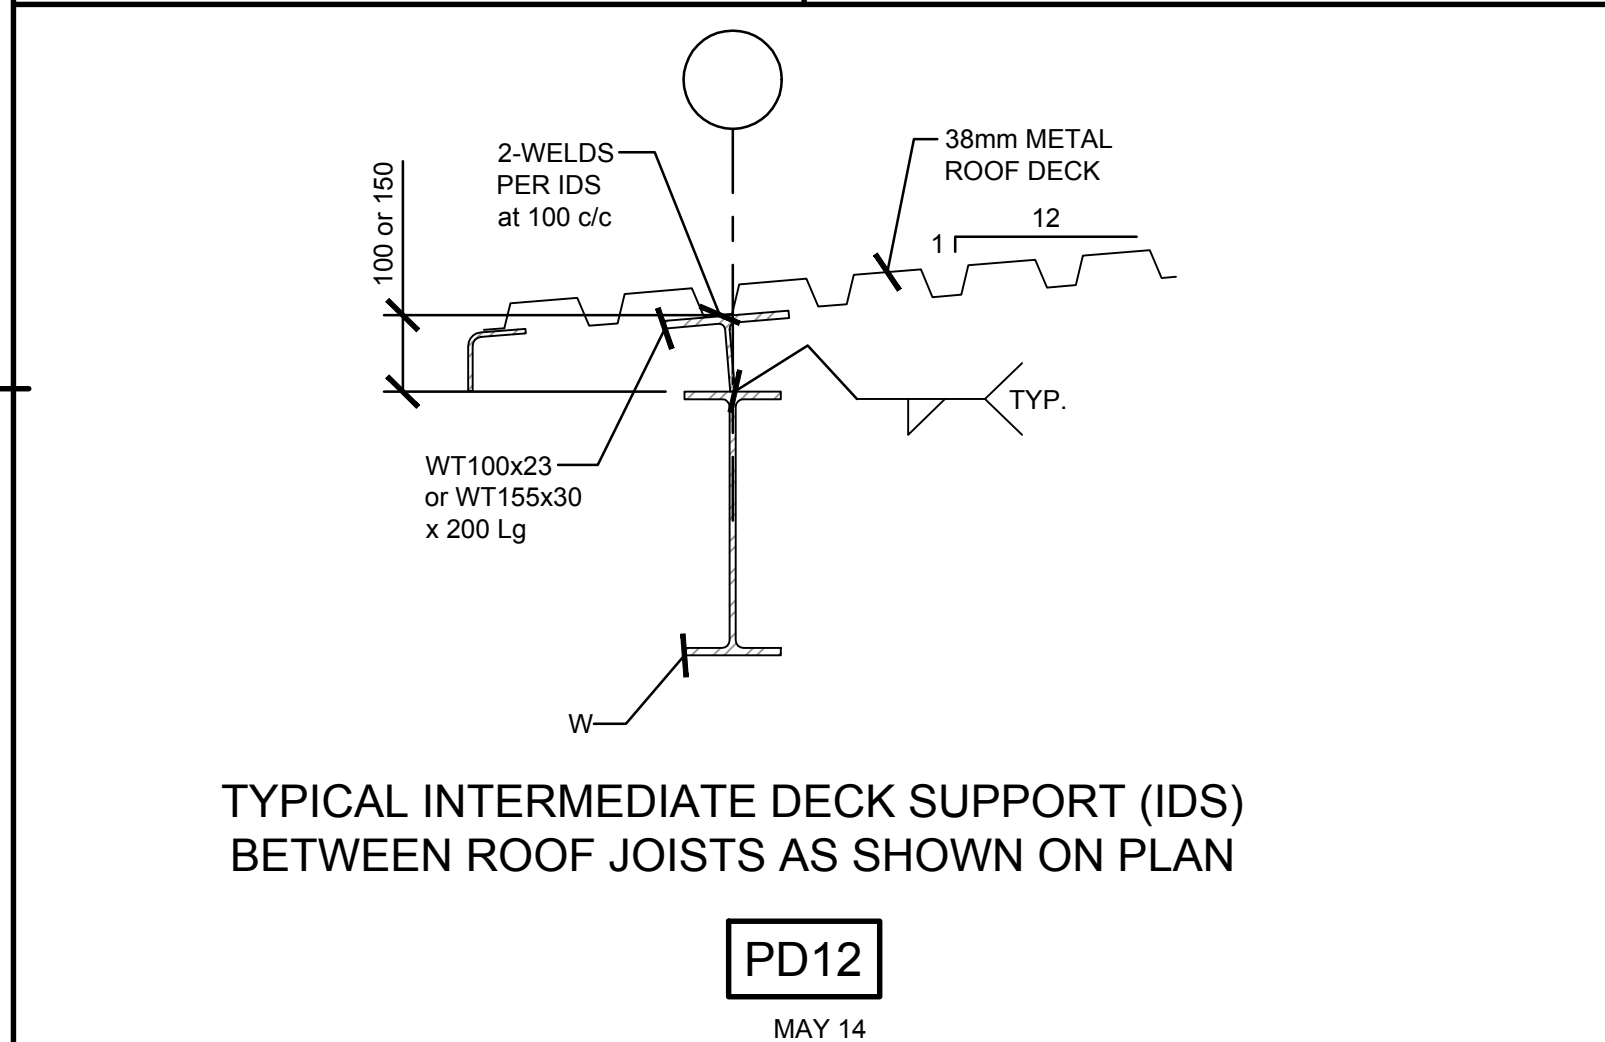

TYPICAL INTERMEDIATE DECK SUPPORT (IDS)  
BETWEEN ROOF JOISTS AS SHOWN ON PLAN

PD12


MAY 14

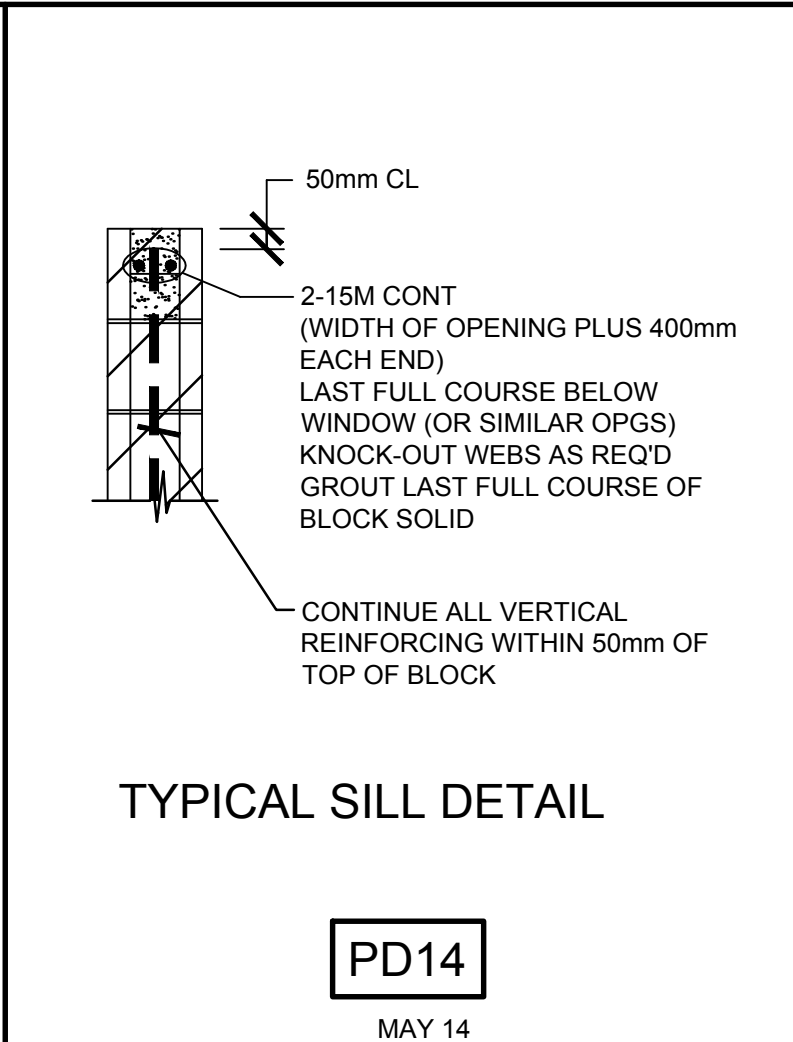

TYPICAL SILL DETAIL

PD14


MAY 14

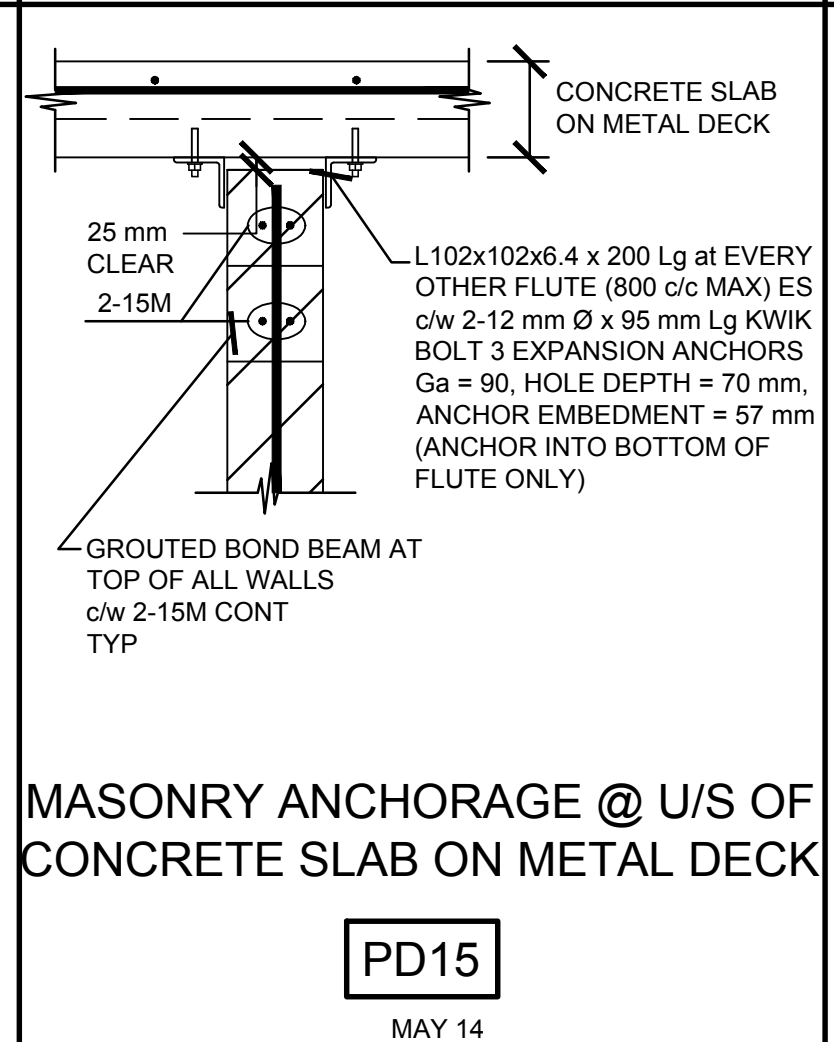

MASONRY ANCHORAGE @ U/S OF  
CONCRETE SLAB ON METAL DECK

PD15

MAY 14

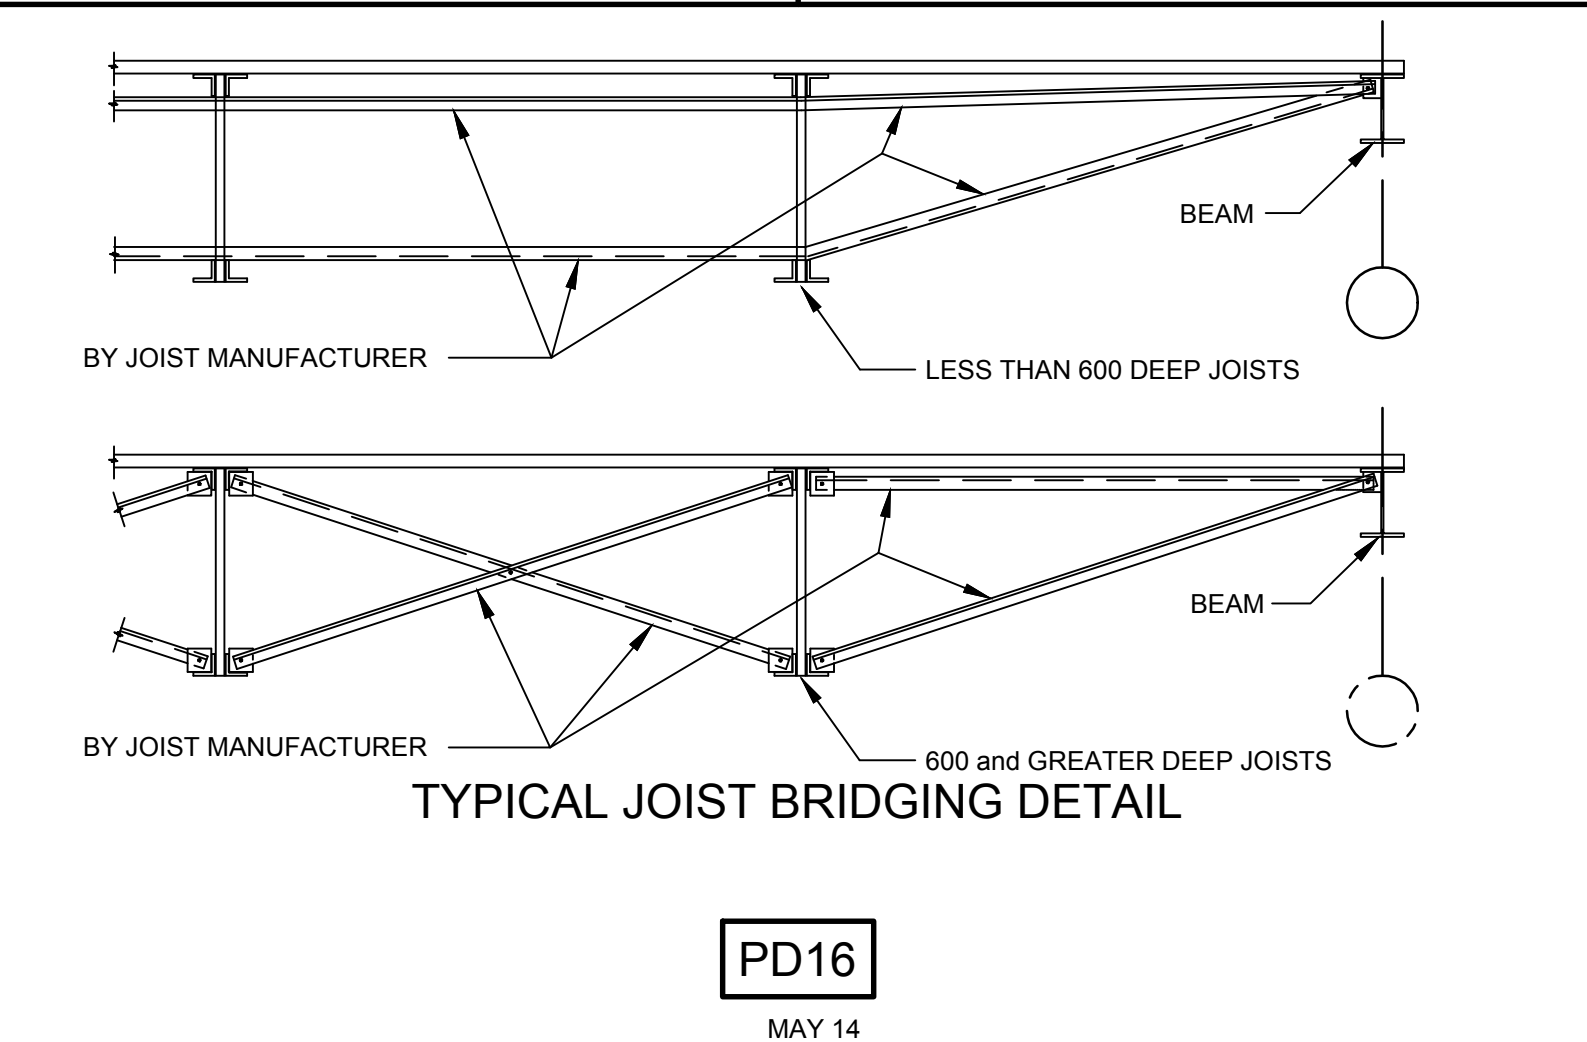

TYPICAL JOIST BRIDGING DETAIL

PD16

MAY 14

WALL DESCRIPTION (mm)	HORIZONTAL JOINT REINFORCING		VERTICAL REINFORCING	
	SPACING	TYPE	SPACING	BAR
190 BLOCKWALL PARTITION	400 c/c	2-4.76 mm SIDE RODS WITH 3.66 mm CONTINUOUS DIAGONAL CROSS RODS ( TRUSS PATTERN )	1200	15M


1. SEE ARCH FOR LOCATION OF ALL MASONRY WALLS.

NOTE:  
1. VERTICAL REINFORCING IS MINIMUM.  
2. PROVIDE VERTICAL REINFORCING AT ENDS OF WALLS AND CORNERS.  
3. ADDITIONAL VERTICAL REINFORCING IS REQ'D AT EACH SIDE OF OPENINGS, ETC.  
4. DOWELS FOR MASONRY ARE TO MATCH ALL VERTICAL REINFORCING PER THIS SCHEDULE.

MASONRY WALL REINFORCING SCHEDULE

PD17


MAY 14

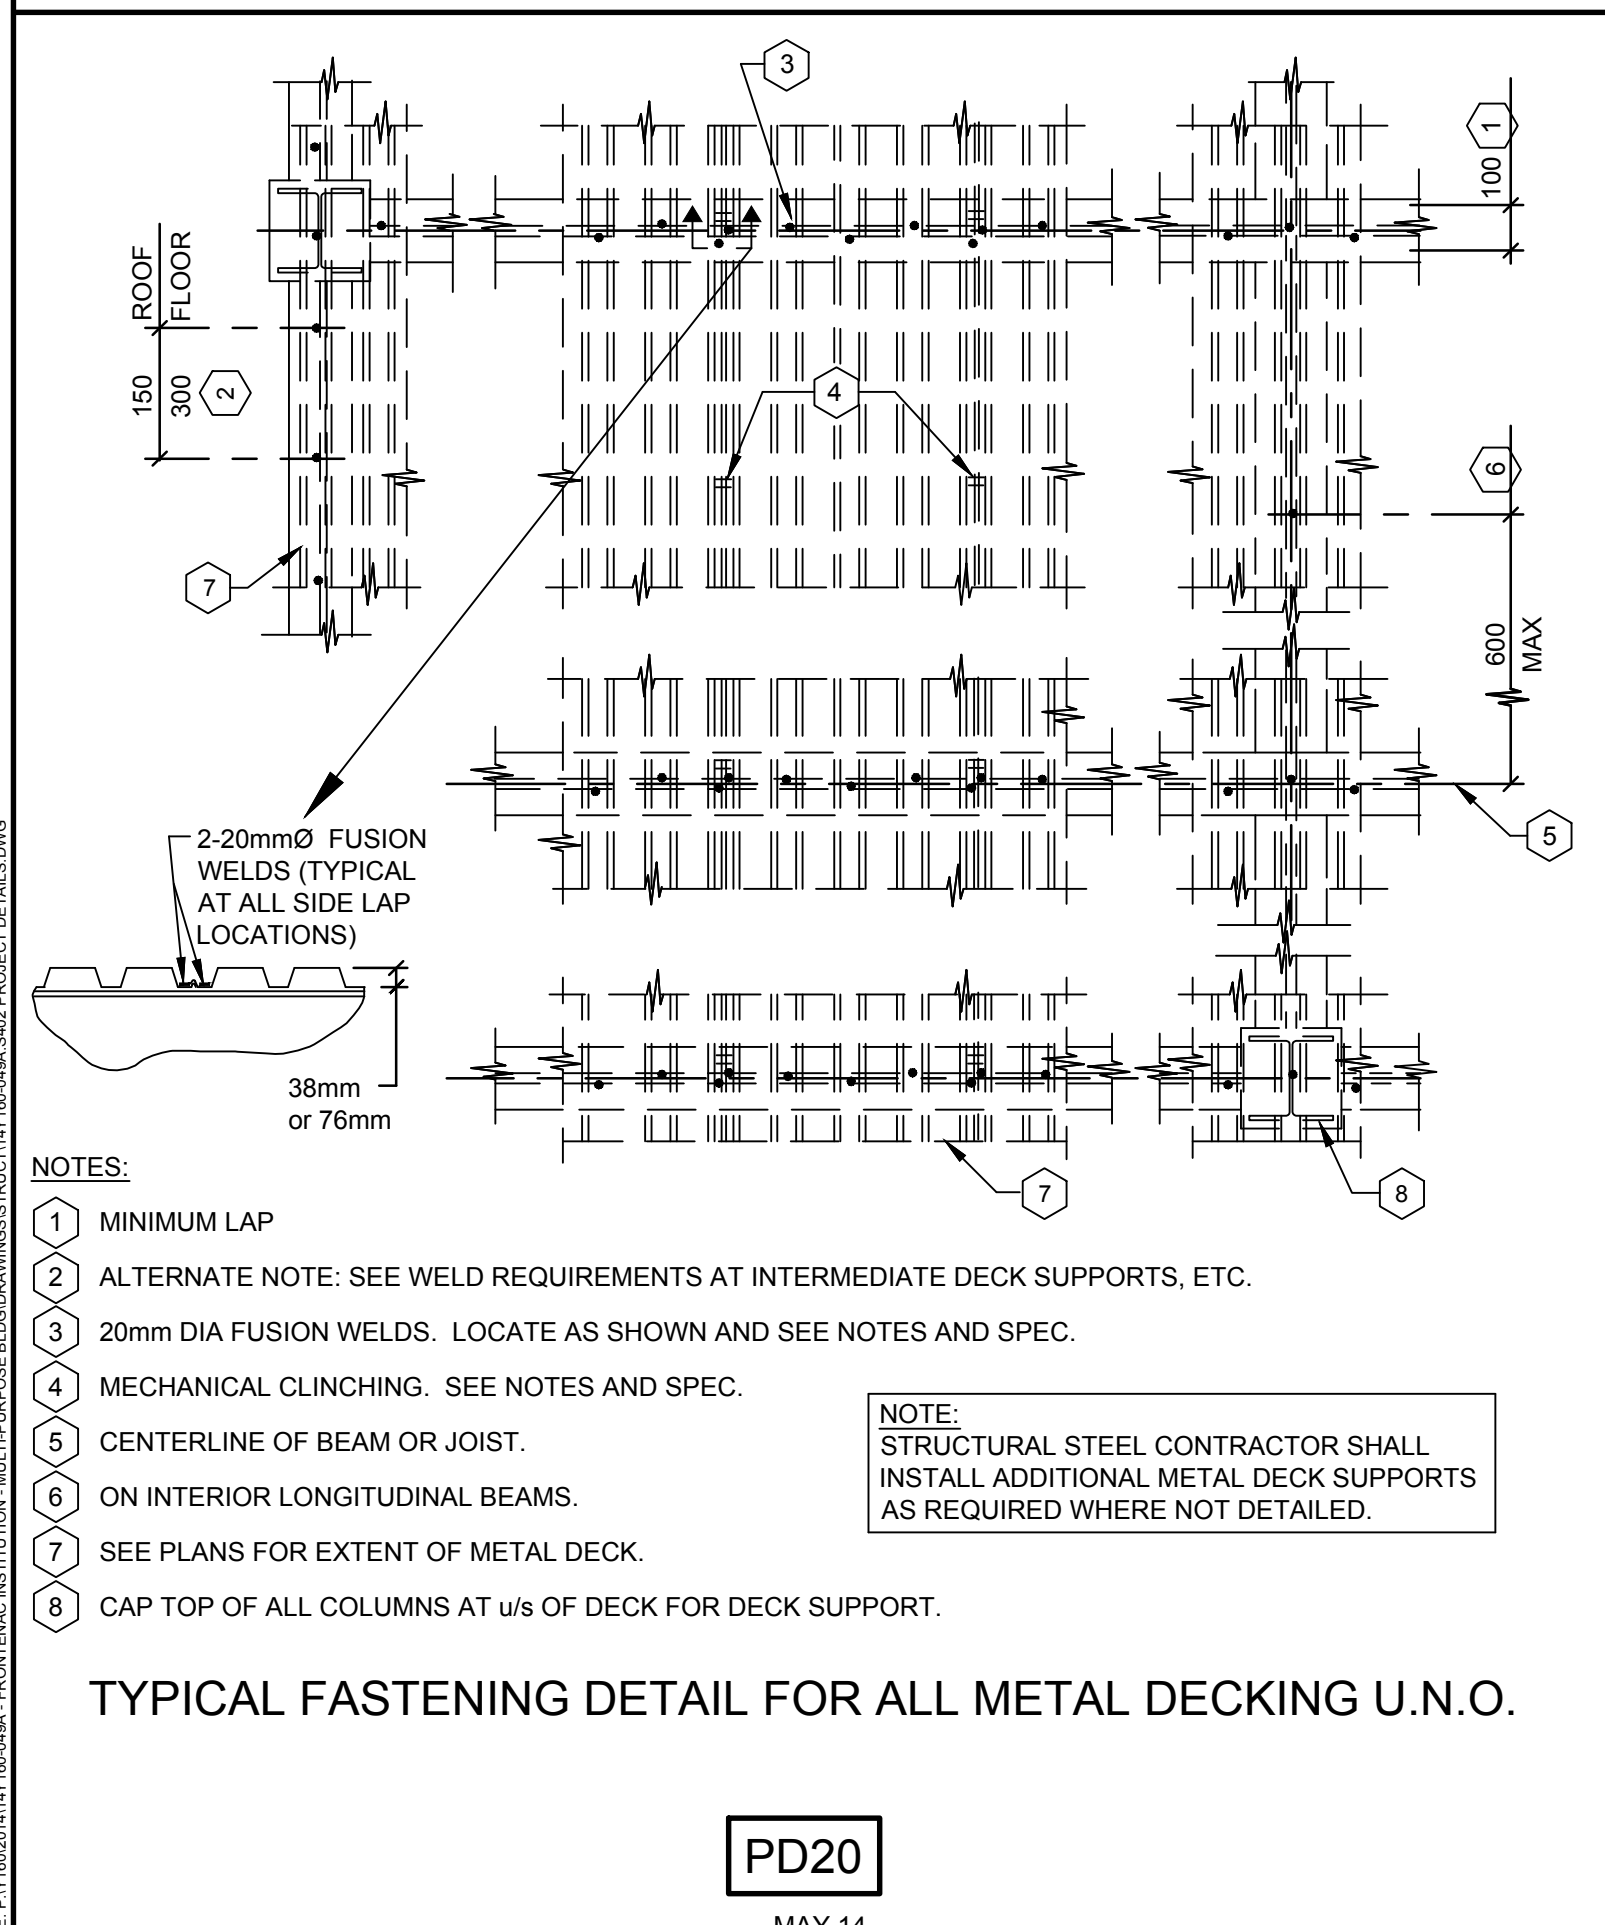

TYPICAL FASTENING DETAIL FOR ALL METAL DECKING U.N.O.

PD20


MAY 14

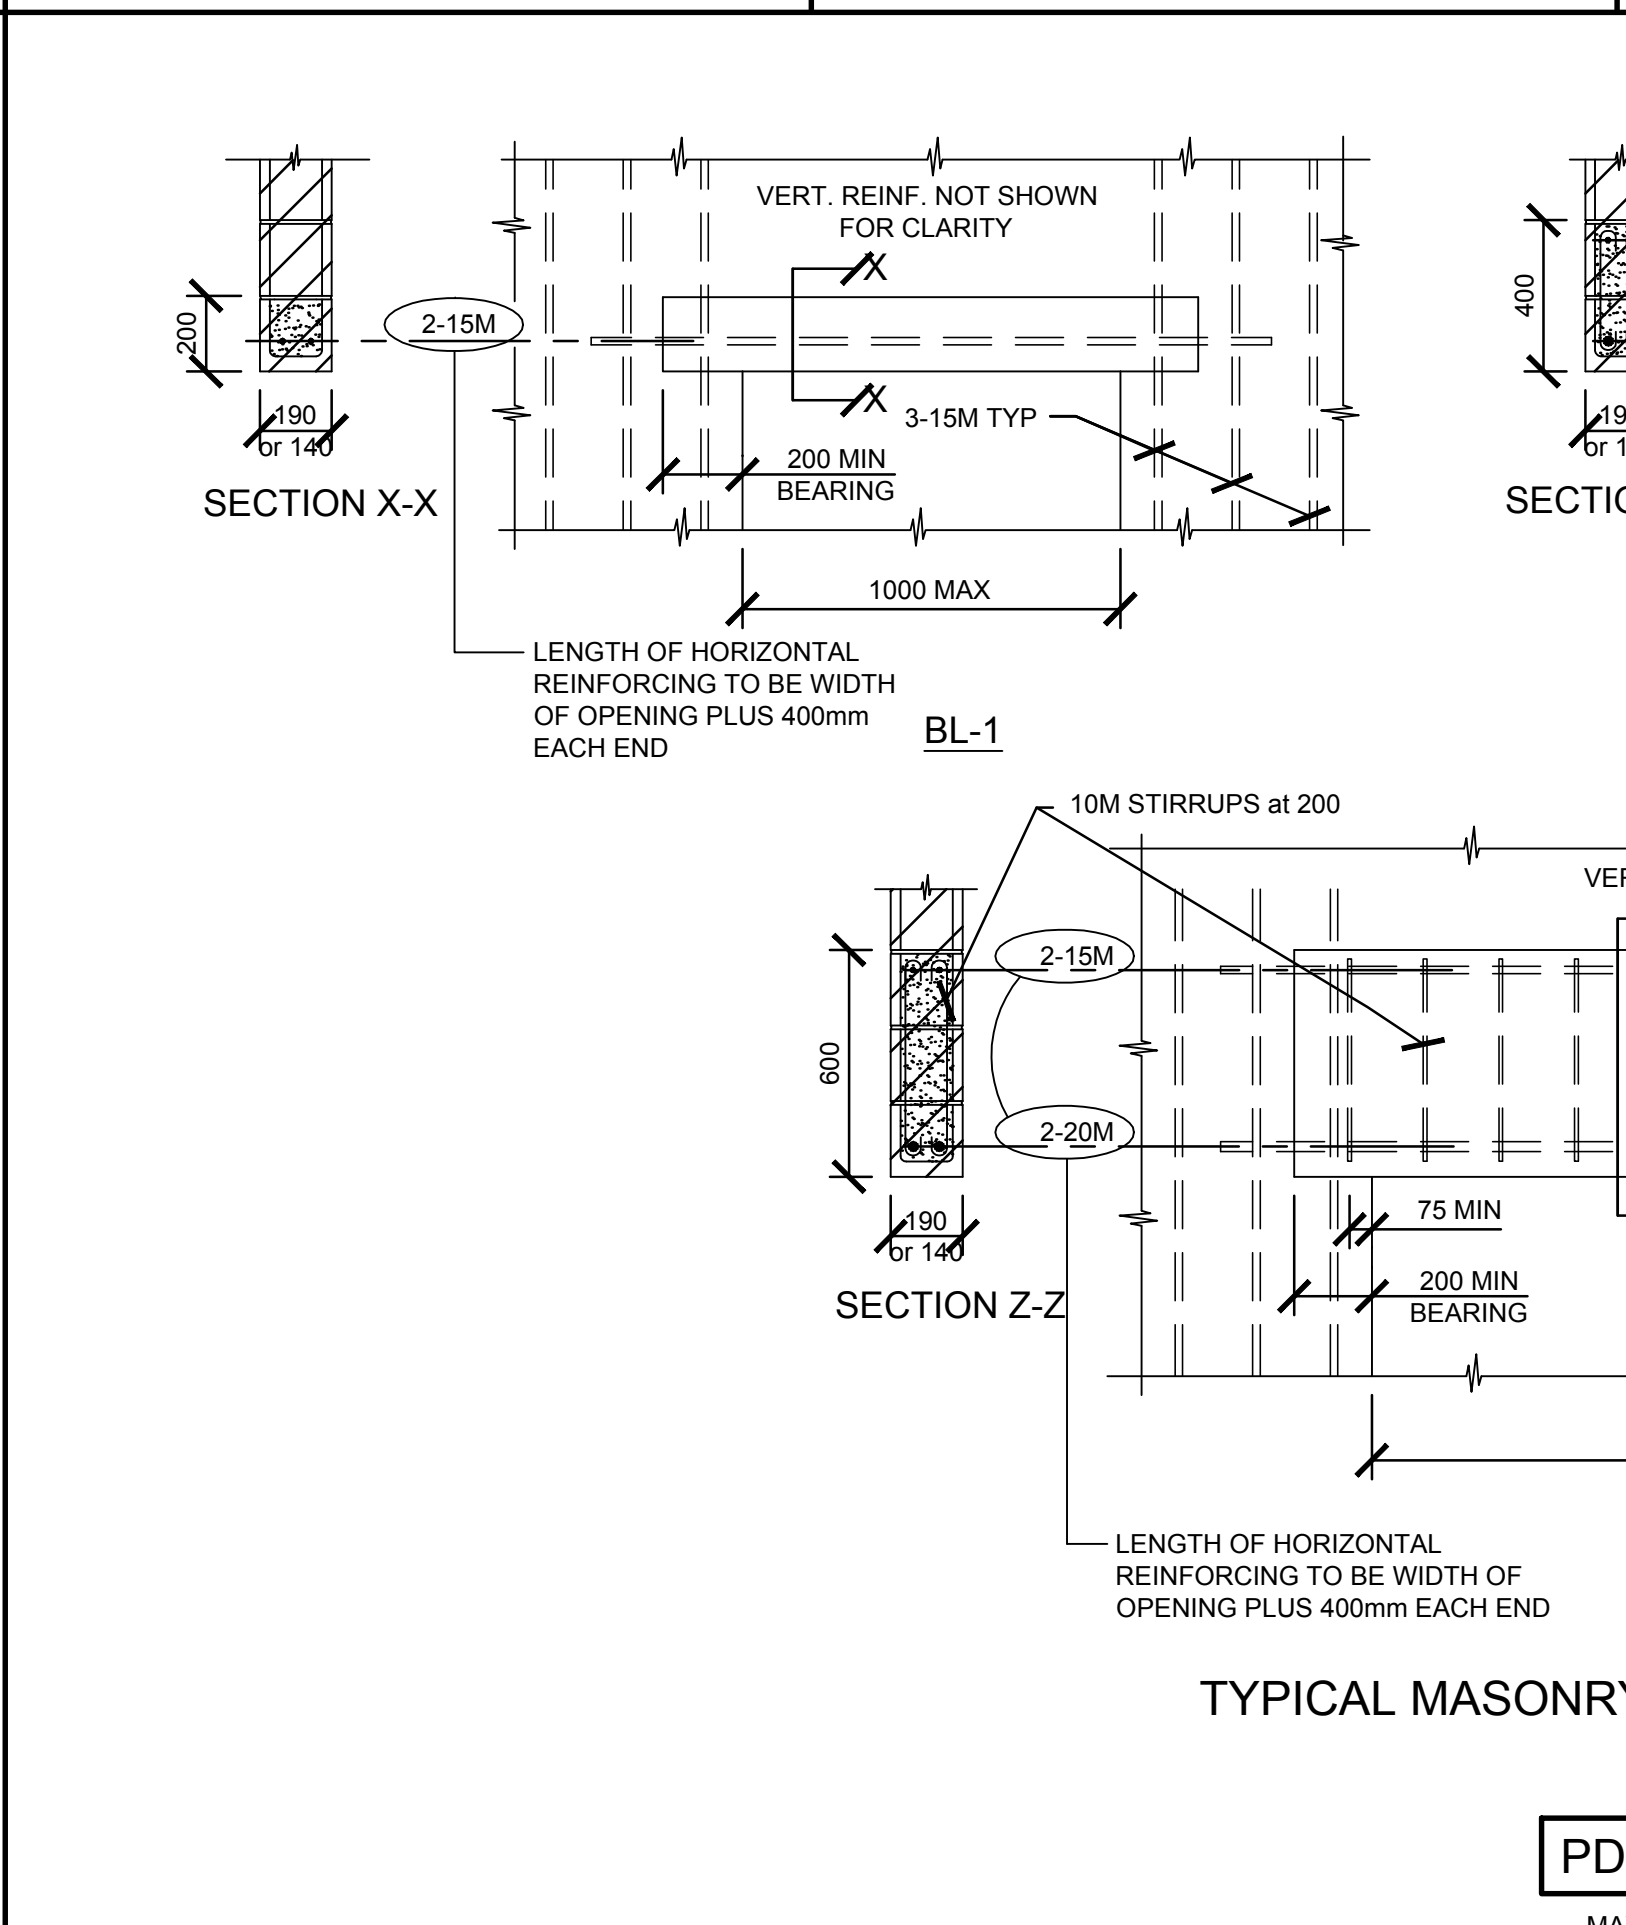

TYPICAL MASONRY LINTEL DETAILS

PD21

MAY 14

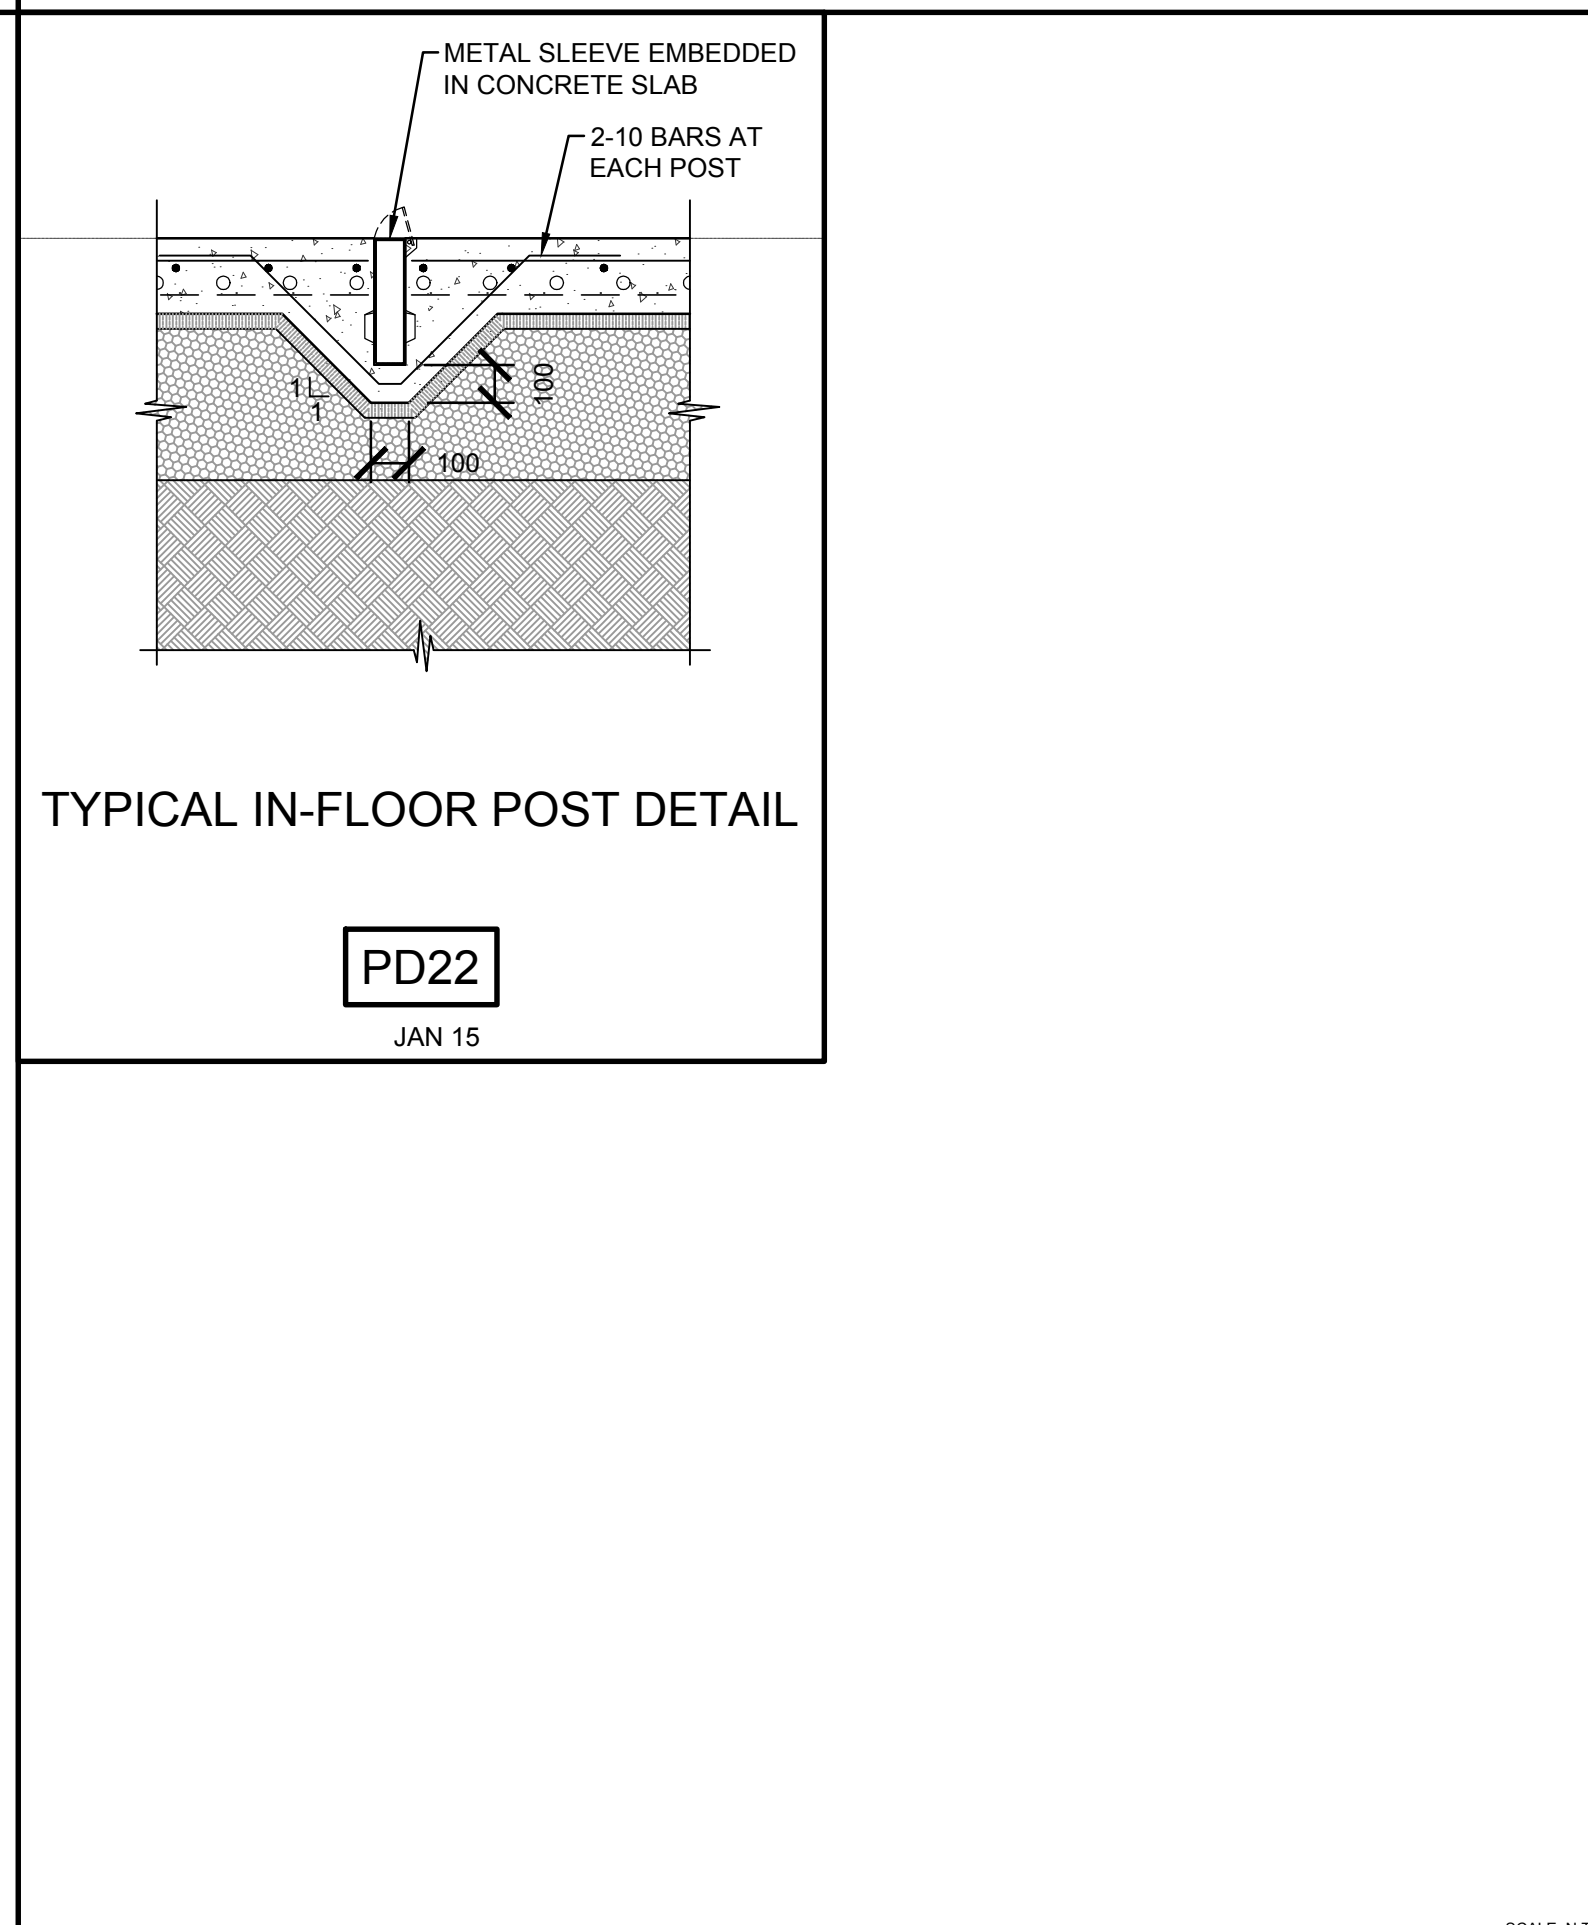

TYPICAL IN-FLOOR POST DETAIL

PD22

JAN 15

Public Works and Government Services Canada / Travaux publics et Services gouvernementaux Canada

Real Property Operations Branch / Real Property Operations Solutions  
Direction générale des opérations immobilières / Solutions - Opérations immobilières

Project Delivery & Professional and Technical Services / Exécution de projets et Services experts/conseils techniques

**Watson MacEwen Teramura Architects**  
400-116 Lisgar Street  
Ottawa, ON K2P 0C2  
1 613.232.0330  
1 613.232.6293

Structural Engineers / Mechanical / Electrical Eng.  
Helsall Associates / Bouhilette Parizeau & Associates  
4001-210 Gladstone Avenue / 100 - 1960 Robertson Road  
Ottawa, ON K2P 0Y6 / Ottawa, ON K2H 5B9  
613.237.2462 / 613.596.8454

14Y160-049A

Civil Engineers / IT-Telecommunications  
WSP Group / The Attan Group  
201-1224 Gardiners Road / 208-1680 Woodward Drive  
Kingston, Ontario K7P 0G2 / Kingston, ON K2C 3R7  
613.634.7373 / 613.739.9424

key plan / plan-cle

stamp / sceau

14Y160-049A

01	ISSUED FOR TENDER	15/03/26
----	-------------------	----------

revision	description	date
A	A detail no. du detail	
B	B location drawing no. sur dessin no.	
C	C drawing no. dessin no.	

project / projet

CSC MULTI-PURPOSE BUILDING  
CBI MINIMUM INSTITUTION (FRONTENAC)  
KINGSTON, ONTARIO

drawing / dessin

PROJECT DETAILS

designed / conçu	LJF	2014/04/22	
date / (yyyy/mm/dd)			
drawn / dessiné	PDM		
date / (yyyy/mm/dd)			
reviewed / examiné	LJF	2015/01/30	
date / (yyyy/mm/dd)			
approved / approuvé	LJF	2015/01/30	
date / (yyyy/mm/dd)			

Tender / soumission  
DUNCAN PARKER

Project Manager / Administrateur de projets  
no. du projet

R.055776.001

drawing no. / no. du dessin  
S402

SCALE: N.T.S.