



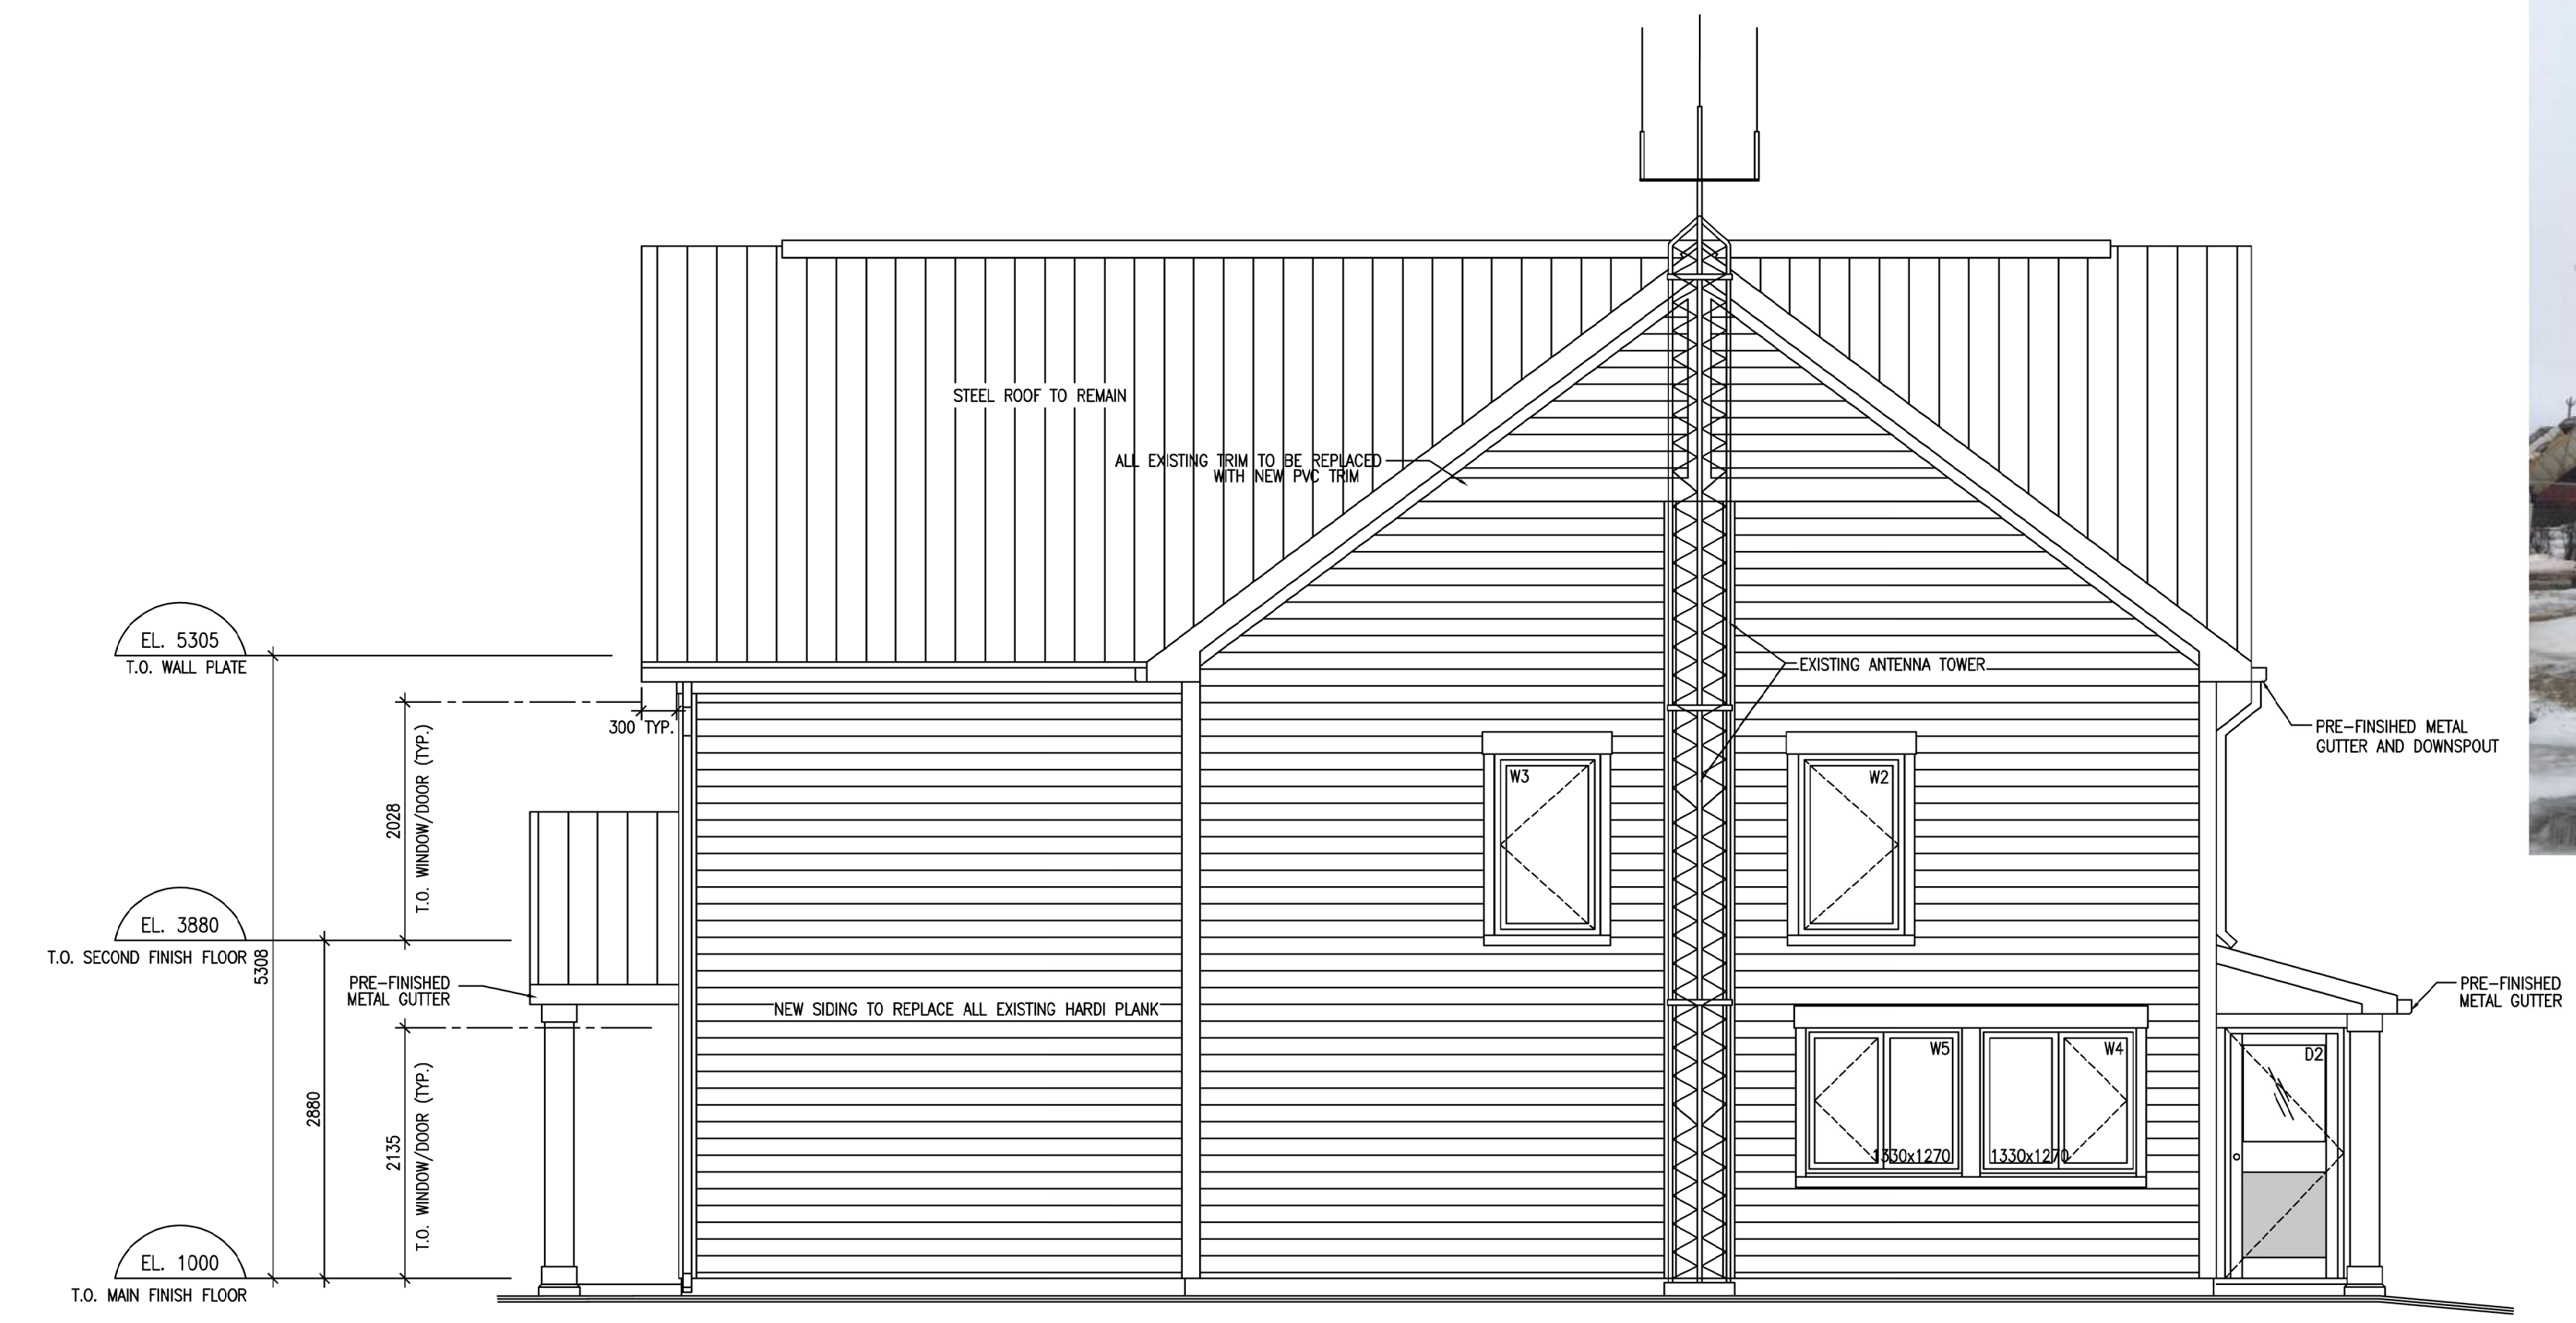

1 SOUTH ELEVATION  
SCALE : 1:50

NOTE:  
1. REMOVE AND REINSTATE ALL EXTERIOR LIGHTING, SIGNAGE, LOUVRES, ELECTRICAL CONDUIT, SATELLITE TOWER AND ANY SERVICES, TYPICAL.  
2. REMOVE AND SALVAGE EXISTING TRIM AND VENTS FOR REINSTALLATION AS PER DETAIL 3/401.

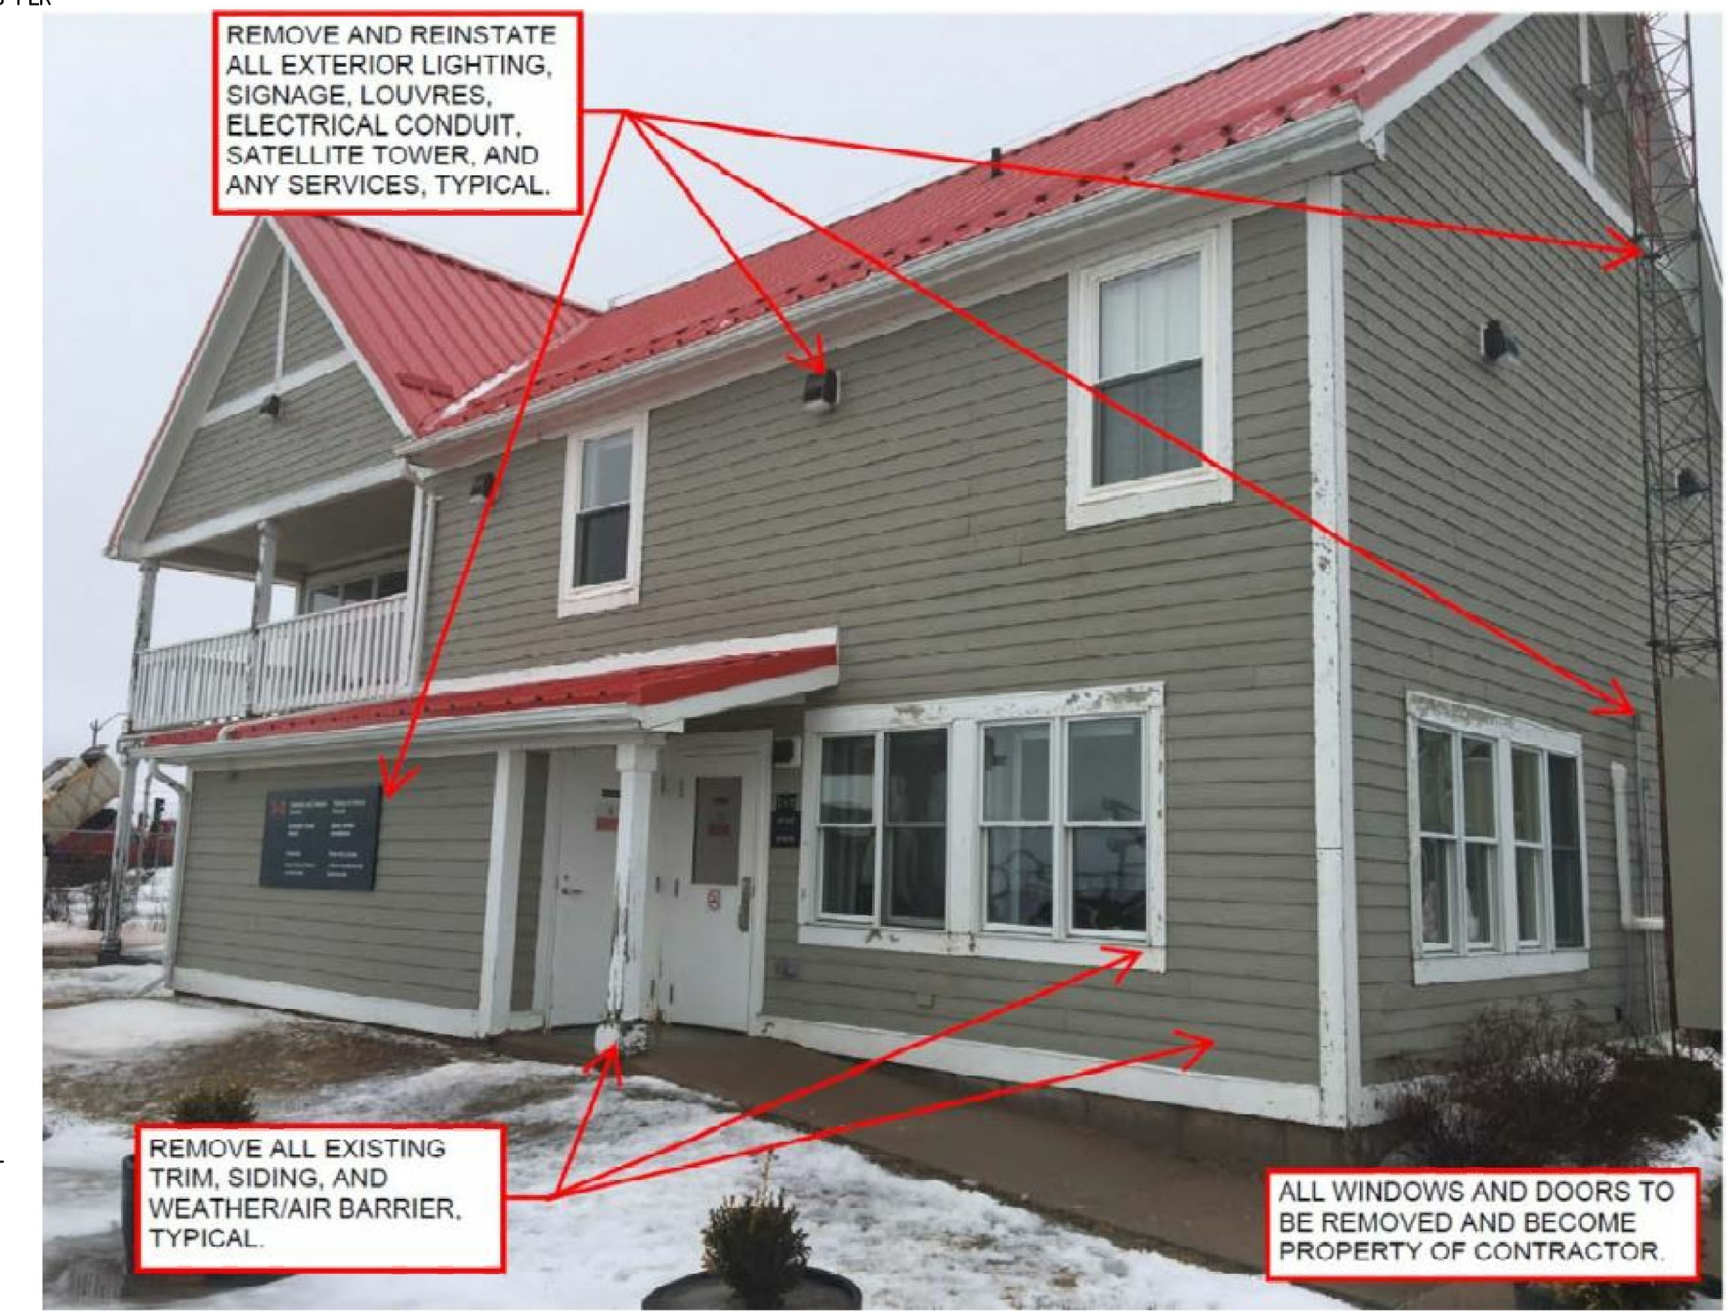

2 WEST ELEVATION  
SCALE : 1:50

JUNE 2019		date
revisions		
A detail no. no. du detail	A	
B location drawing no. sur dessin no.	B	C
C drawing no. dessin no.	C	
project	project	
SEARCH AND RESCUE (SAR) STATION BUILDING ENVELOPE REPLACEMENT SOURIS KINGS COUNTY, PEI		
drawing	dessin	
SOUTH & WEST ELEVATIONS		
WOOD SIDING		
designed/DWS	conçu	
date	APRIL 2019	
drawn	JDA	dessiné
date	APRIL 2019	
approved	approuvé	
date		
Tender	Soumission	
PWC Project Manager	Administrateur de projets TPC	
project number	no. du projet	
R.102321.001		
drawing no.	no. du dessin	
A301		