

LEGEND

EXISTING	PROPOSED	DESCRIPTION	EXISTING	PROPOSED	DESCRIPTION
---	---	EDGE OF PAVEMENT	---	---	REDUCER
---	---	CURB AND GUTTER	---	---	FENCE
---	---	EDGE OF GRAVEL	---	---	DITCH/SWALE
---	---	TOP/BOTTOM OF BANK	WM	WM	WATERMAIN (SIZE AND MATERIAL NOTED)
---	---	CATCH BASIN	SS	SS	SANITARY SEWER (SIZE AND MATERIAL NOTED)
---	---	WATER VALVE	SD	SD	STORM DRAIN (SIZE AND MATERIAL NOTED)
---	---	FIRE HYDRANT	UT	UT	UNDERGROUND TELEPHONE
---	---	CAPPED END	UH	UH	UNDERGROUND HYDRO
---	---	UTILITY POLE AND STREET LIGHT (LABELLED PP,TP,PP/LS ETC.)	○	○	MONUMENT
---	---	MANHOLE	---	---	PROPERTY LINE
---	---	CLEANOUT	---	5+100 5+110	CENTERLINE AND STATIONING
---	---	SANITARY/STORM INSPECTION CHAMBER (200# RISER)	---	---	SANITARY SEWER SERVICE CONNECTION AT MAIN
---	---	JUNCTION BOX	+32.75	43.170+	ELEVATIONS
---	---	AIR VALVE	---	---	PAVEMENT REMOVAL
---	---	WATER METER	---	---	NEW ASPHALT

NOTES:


- LS LAMP STANDARD
- BL BOLLARD LAMP
- AC ASPHALT CURB
- CC CONCRETE CURB
- FH FIRE HYDRANT
- CB CB
- SDMH STORM DRAIN MANHOLE
- SSMH SANITARY SEWER MANHOLE

LIST OF DRAWINGS


DWG. No.	DESCRIPTION
S1.00	LOCATION PLAN, KEY PLAN, DRAWING LIST & GENERAL NOTES
S2.00	SITE PLAN - NORTH AND WEST
S2.01	SITE PLAN - NORTHEAST AND PEDESTRIAN GATE AT RAMP
S3.00	SECURITY FENCE AND CANTILEVER GATE DETAILS



LOCATION PLAN
NTS

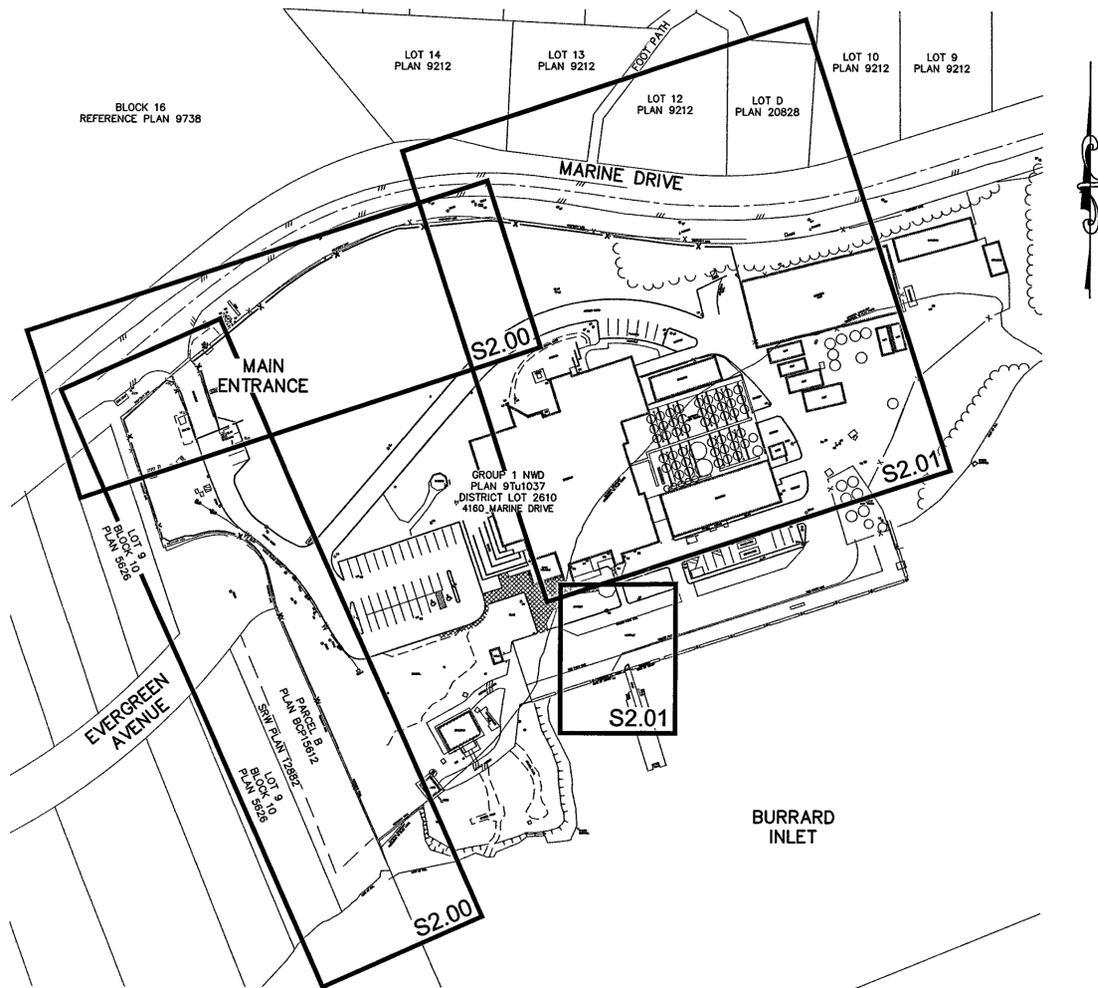

KEY PLAN
1:1000

 

ISSUES		
No.	DATE	ISSUED FOR
1	2019 05 31	TENDER

ISSUED FOR TENDER

PACIFIC SCIENCE ENTERPRISE CENTRE
SECURITY FENCING UPGRADES
4160 MARINE DRIVE
WEST VANCOUVER, BC
FISHERIES AND OCEANS CANADA




©Copyright reserved. This drawing remains the exclusive property of Herold Engineering Limited and may not be reused or reproduced without written consent of Herold Engineering Limited.

LOCATION PLAN,
KEY PLAN,
DRAWING LIST AND
GENERAL NOTES

DESIGNED MW	ENGINEER'S SEAL
DESIGN REVIEW	
DRAFTED SAC	
DRAFTING REVIEW	
PROJECT No 1184-110	CLIENT DRAWING No
SCALE H. AS NOTED	PERMIT No
HEL DRAWING No S1.00	REVISION 1 of 4 1

File: J:\Projects\1184-110 Pacific Science Enterprise Centre - Perimeter Fencing Upgrades\04c Drawings\1184-110 Child.dwg Plot Time: May, 30, 19 4:26 PM User: Loti Muck

File: \\A:\Projects\1184-110 Pacific Science Enterprise Centre - Perimeter Fencing Upgrades\04c Drawings\1184-110 Civil.dwg Plot Time: May 30, 19 4:26 PM User: Lori Muck

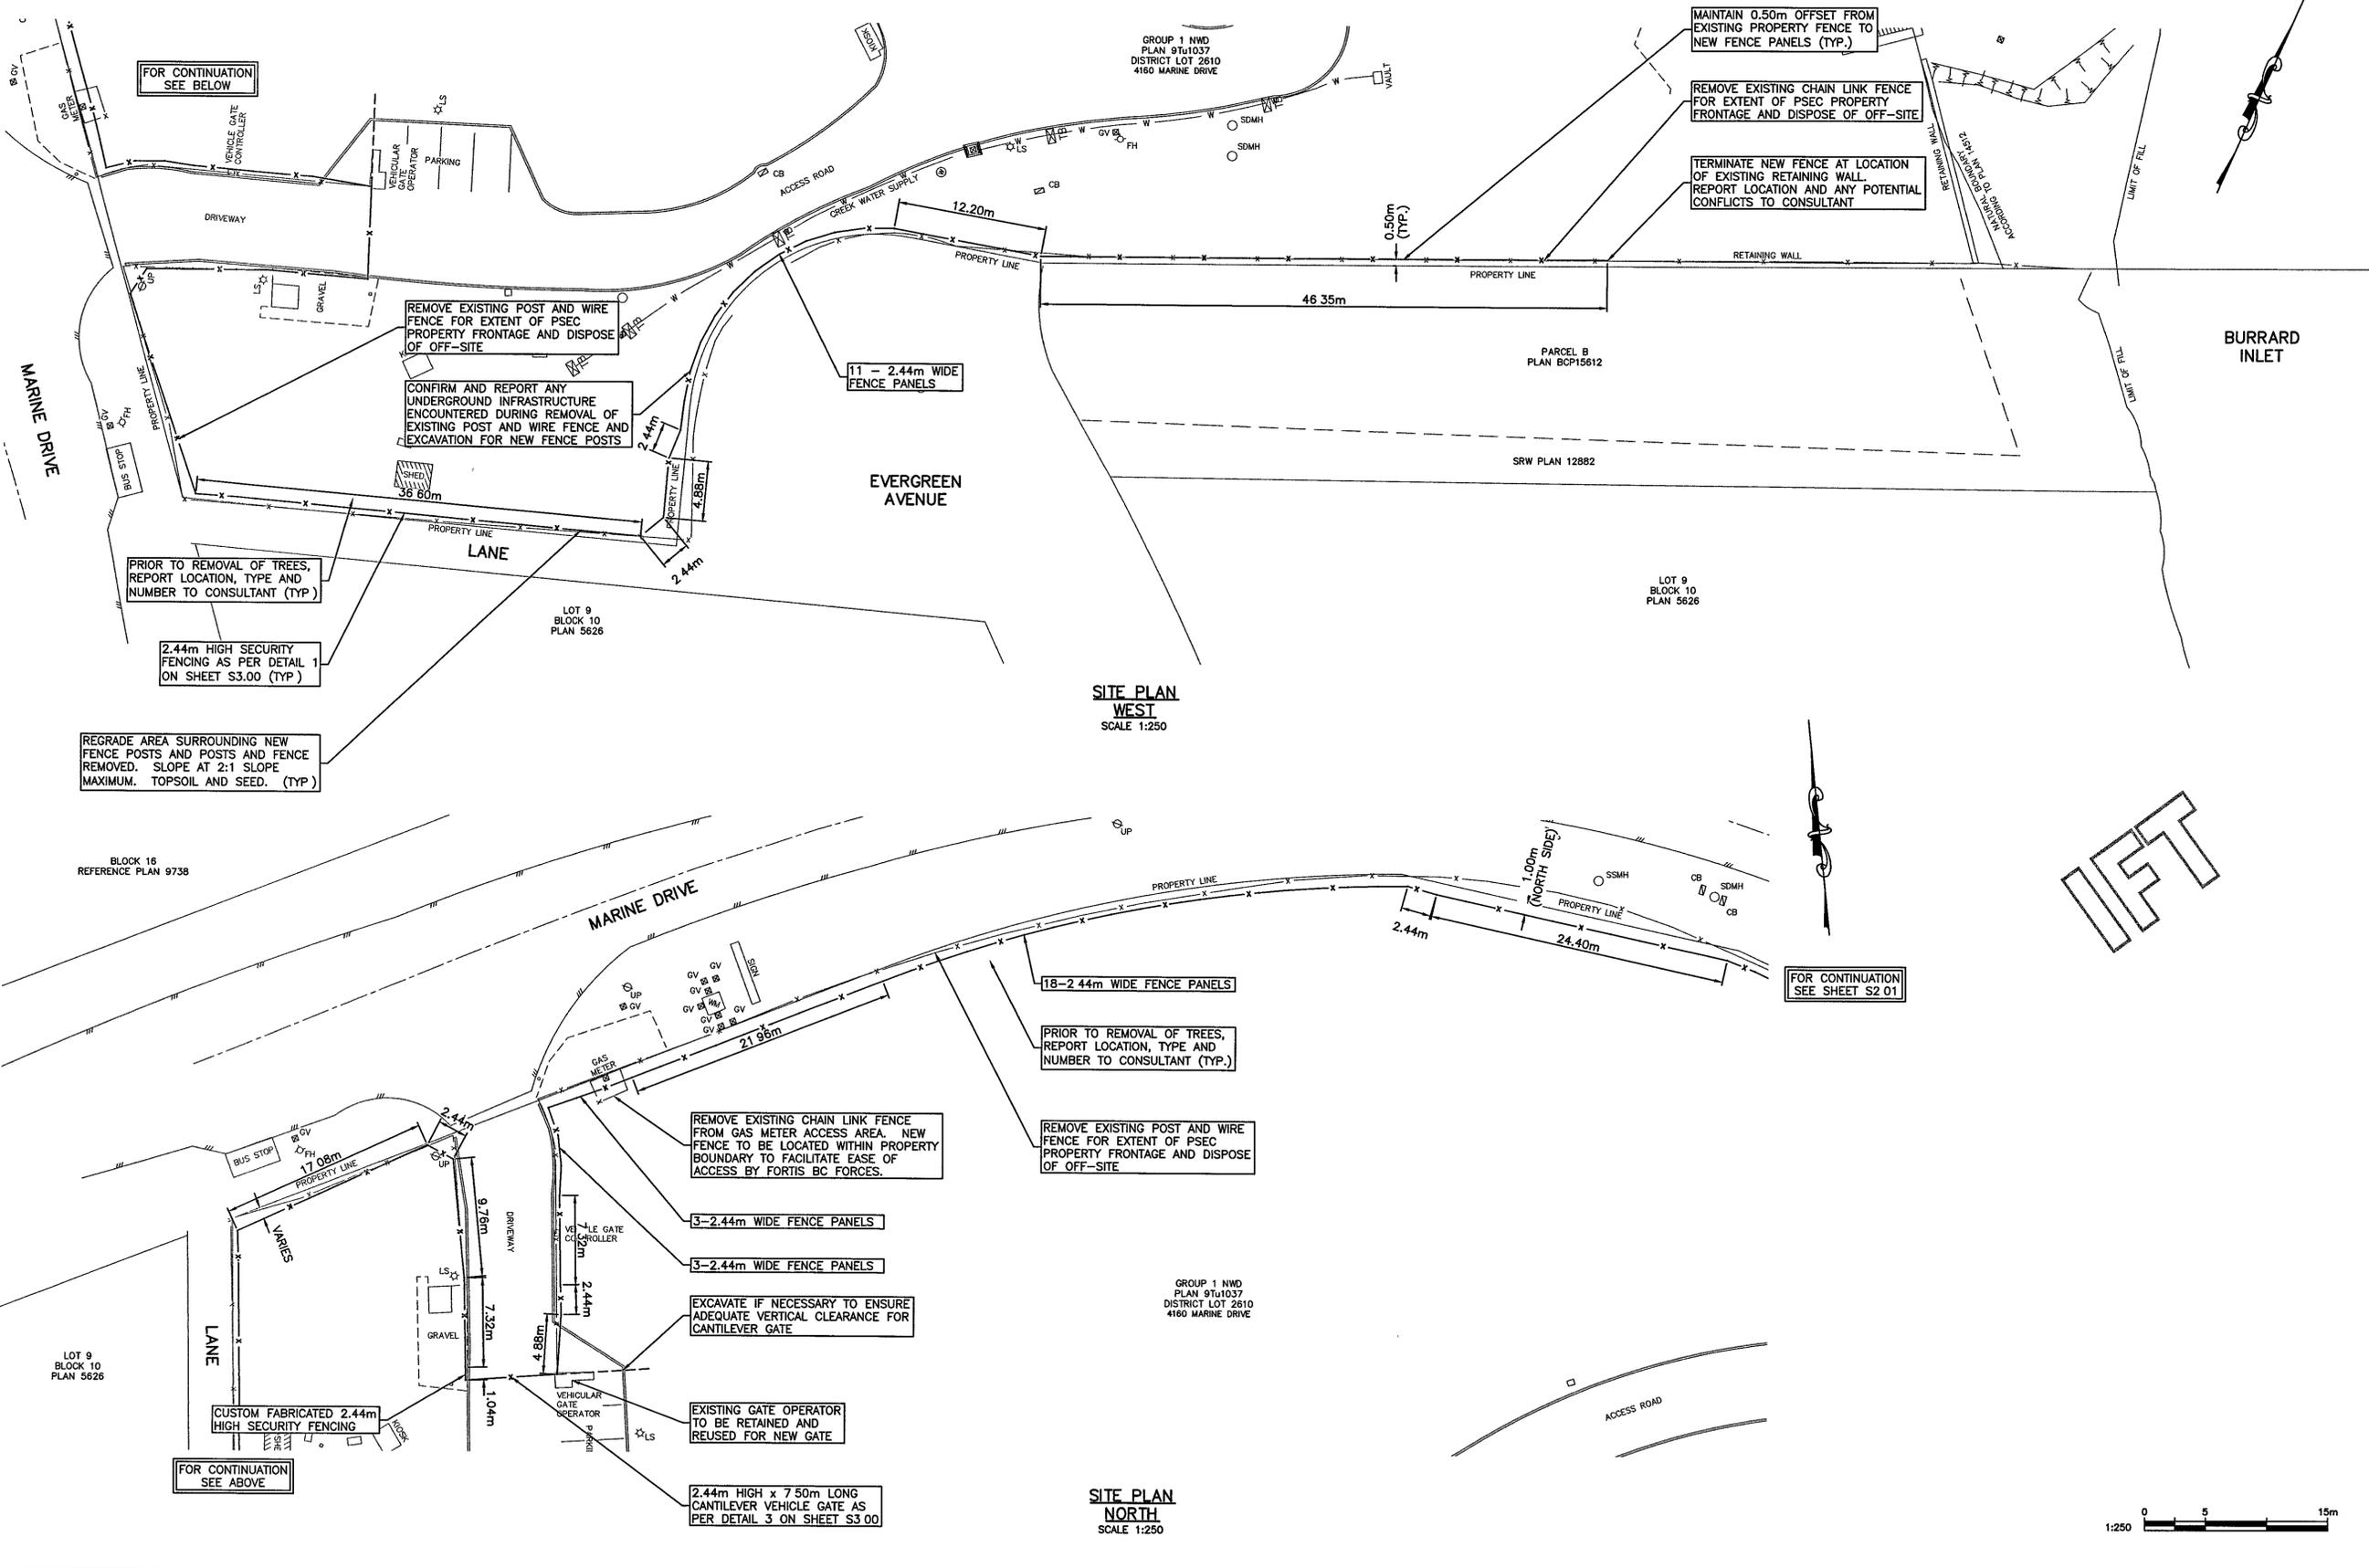

NOTES:
1. FOR GENERAL NOTES SEE DWG. No. S1.00.

ISSUES		
No	DATE	ISSUED FOR
1	2019 05 31	TENDER

ISSUED FOR TENDER

SITE PLAN WEST
SCALE 1:250

SITE PLAN NORTH
SCALE 1:250

PACIFIC SCIENCE ENTERPRISE CENTRE
SECURITY FENCING UPGRADES
4160 MARINE DRIVE
WEST VANCOUVER, BC
FISHERIES AND OCEANS CANADA




©Copyright reserved. This drawing remains the exclusive property of Herold Engineering Limited and may not be copied or reproduced without written consent of Herold Engineering Limited.

SITE PLAN NORTH AND WEST	
DESIGNED MW	ENGINEER'S SEAL
DESIGN REVIEW SAC	
DRAFTED SAC	
DRAFTING REVIEW	
PROJECT No 1184-110	CLIENT DRAWING No
SCALE H AS NOTED V -	PERMIT No
HEL DRAWING No S2.00	REVISION 2 OF 4 1


DESTROY ALL DRAWINGS SHOWING PREVIOUS REVISION

File: J:\Projects\1184-110 Pacific Science Enterprise Centre - Perimeter Fencing Upgrades\04C Drawings\1184-110 Civil.dwg Plot Time: May 30, 19 4:27 PM User: Lori Muck

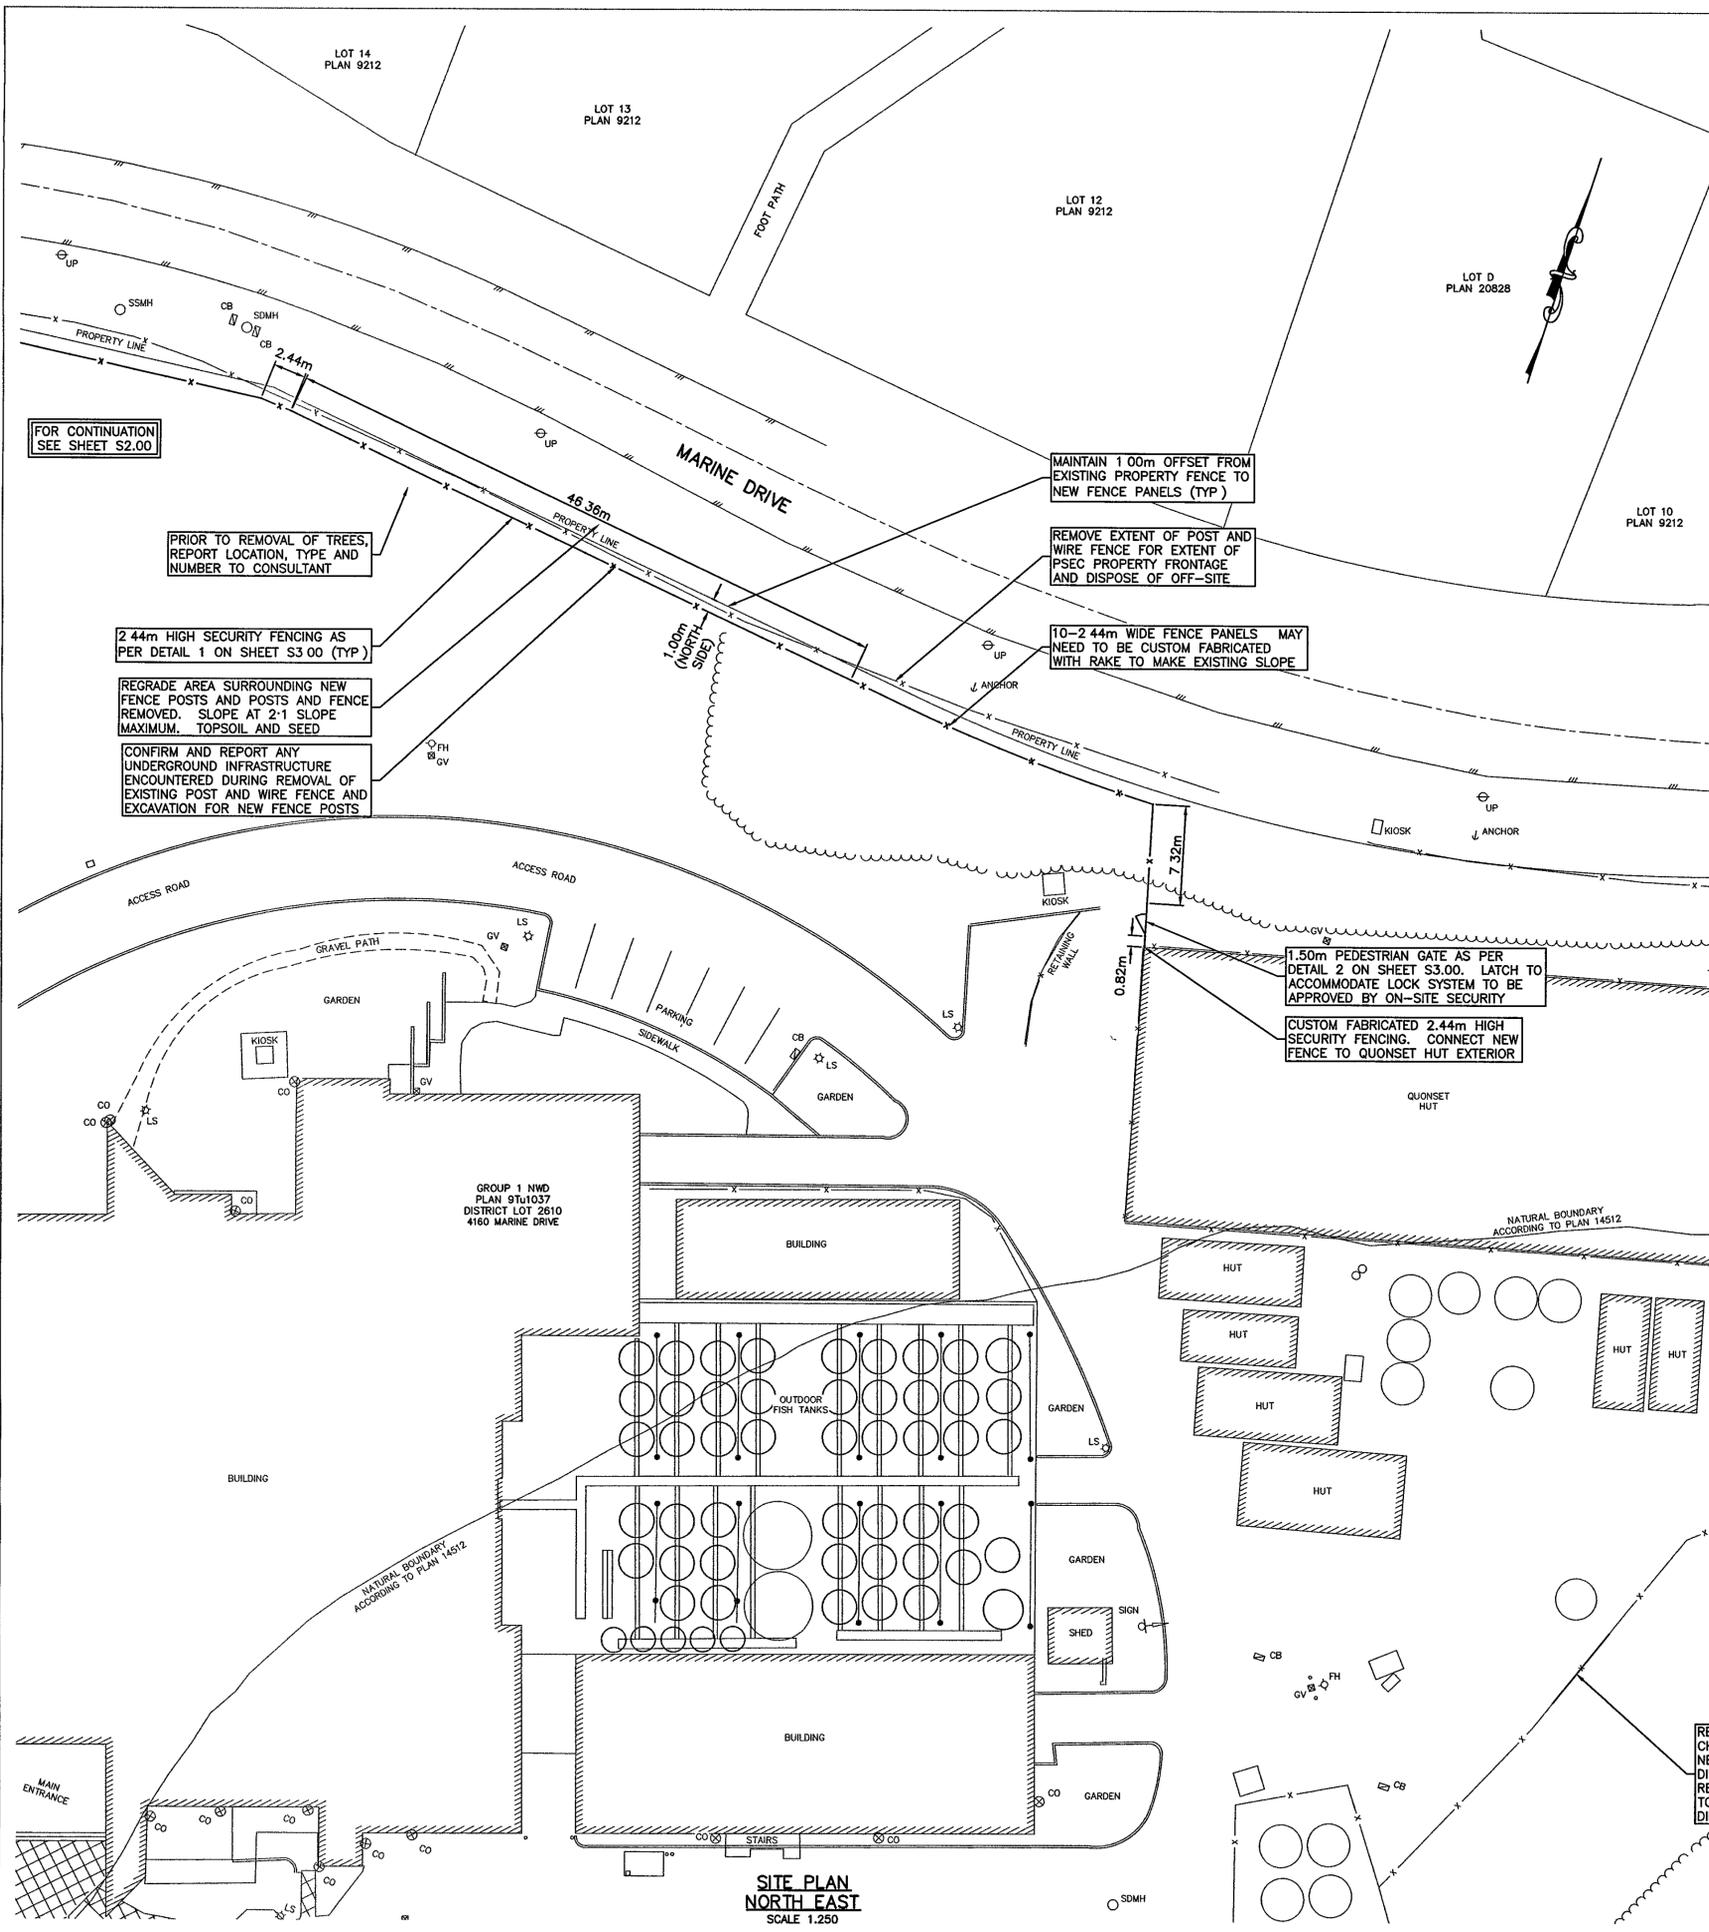


IFT

NOTES.
 1. FOR GENERAL NOTES SEE DWG. No. S1.00.

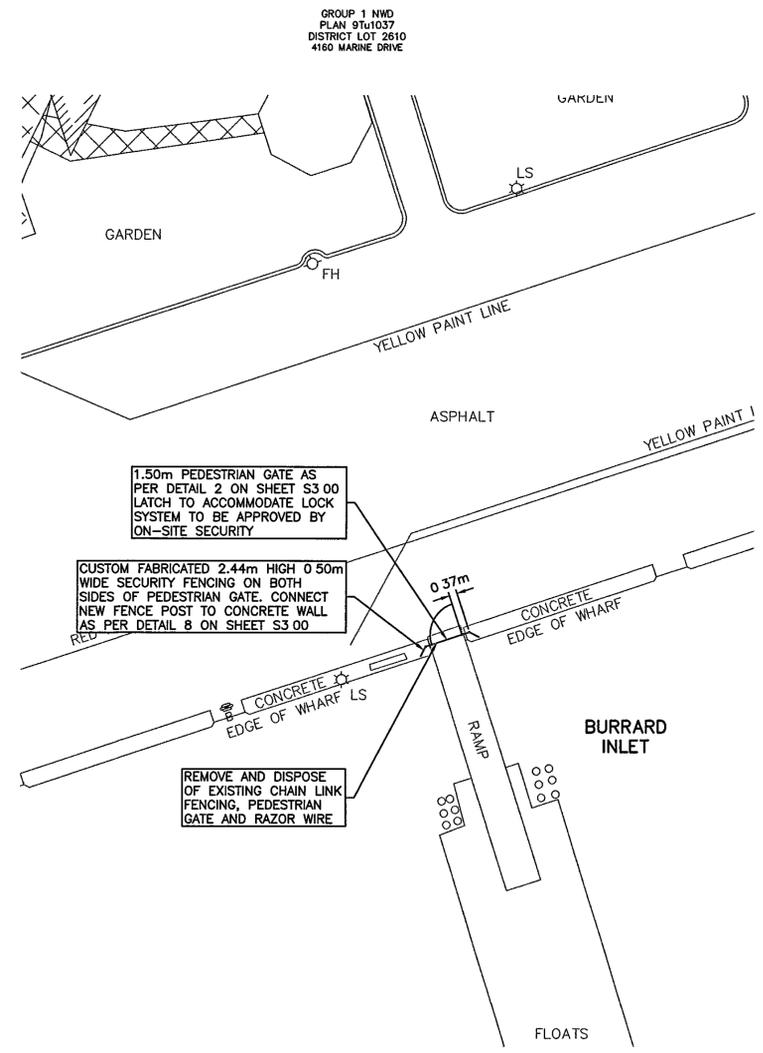

PEDESTRIAN GATE AT RAMP
 SCALE 1:250

SITE PLAN NORTH EAST
 SCALE 1:250

 

ISSUES		
No.	DATE	ISSUED FOR
1	2019 05 31	TENDER

CLIENT

ISSUED FOR TENDER

PACIFIC SCIENCE ENTERPRISE CENTRE
SECURITY FENCING UPGRADES
4160 MARINE DRIVE
 WEST VANCOUVER, BC
 FISHERIES AND OCEANS CANADA




©Copyright reserved. This drawing remains the exclusive property of Herold Engineering Limited and may not be reused or reproduced without written consent of Herold Engineering Limited.

SITE PLAN
NORTHEAST
AND PEDESTRIAN
GATE AT RAMP


DESIGNED MW	ENGINEER'S SEAL
DESIGN REVIEW	
DRAFTED SAC	
DRAFTING REVIEW	
PROJECT No 1184-110	CLIENT DRAWING No
SCALE H AS NOTED	PERMIT No
HEL DRAWING No S2.01	REVISION 1

3 of 4

File J:\Projects\1184-110 Pacific Science Enterprise Centre - Perimeter Fencing Upgrades\1184-110 Civil.dwg Plot Time: May 30, 19 4:27 PM User: Lori Muck


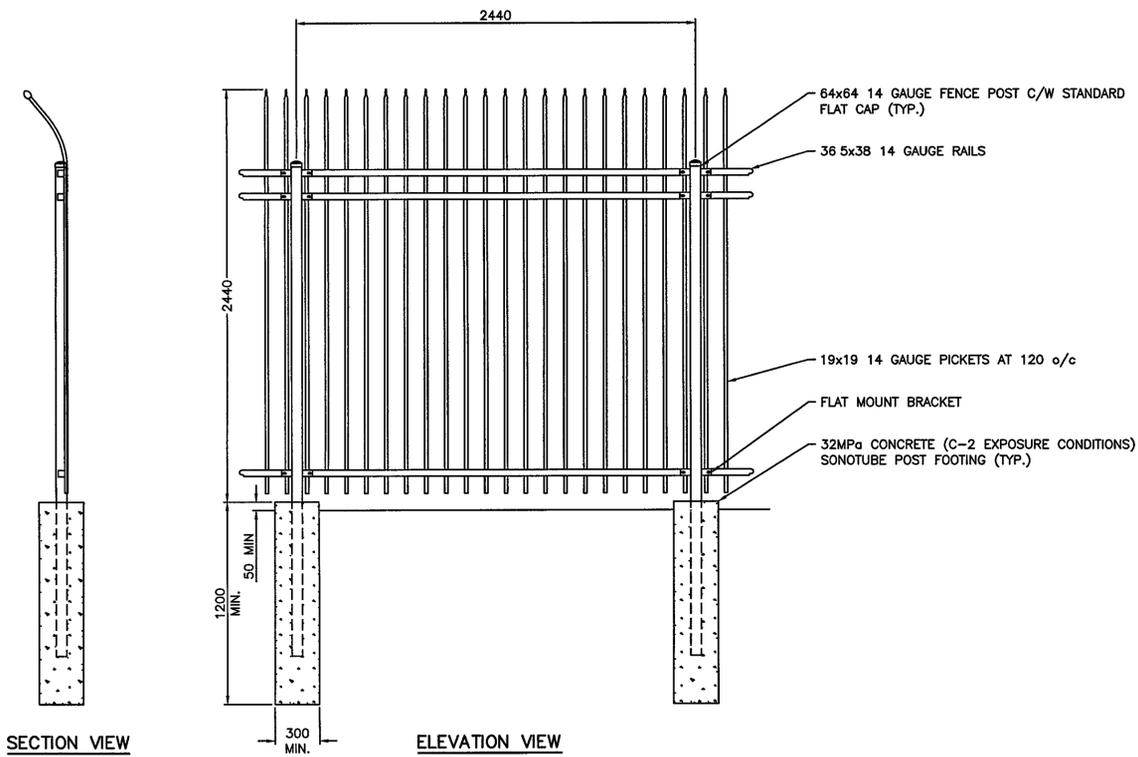


1 2.44m HIGH SECURITY FENCE DETAIL
S2.00 1:20

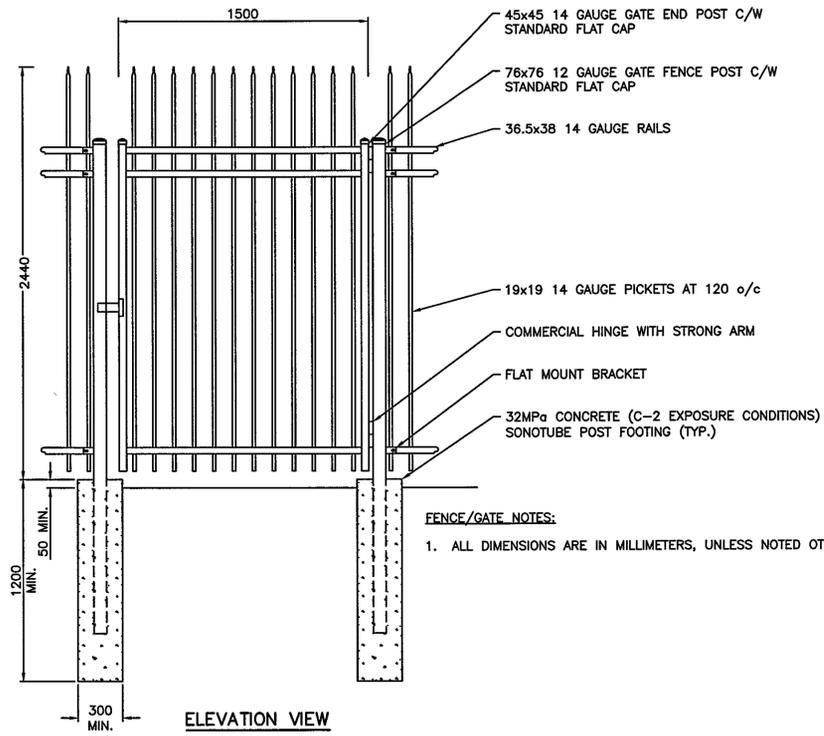


2 2.44m HIGH PEDESTRIAN GATE DETAIL
S2.01 1:20



FENCE/GATE NOTES:
1. ALL DIMENSIONS ARE IN MILLIMETERS, UNLESS NOTED OTHERWISE.

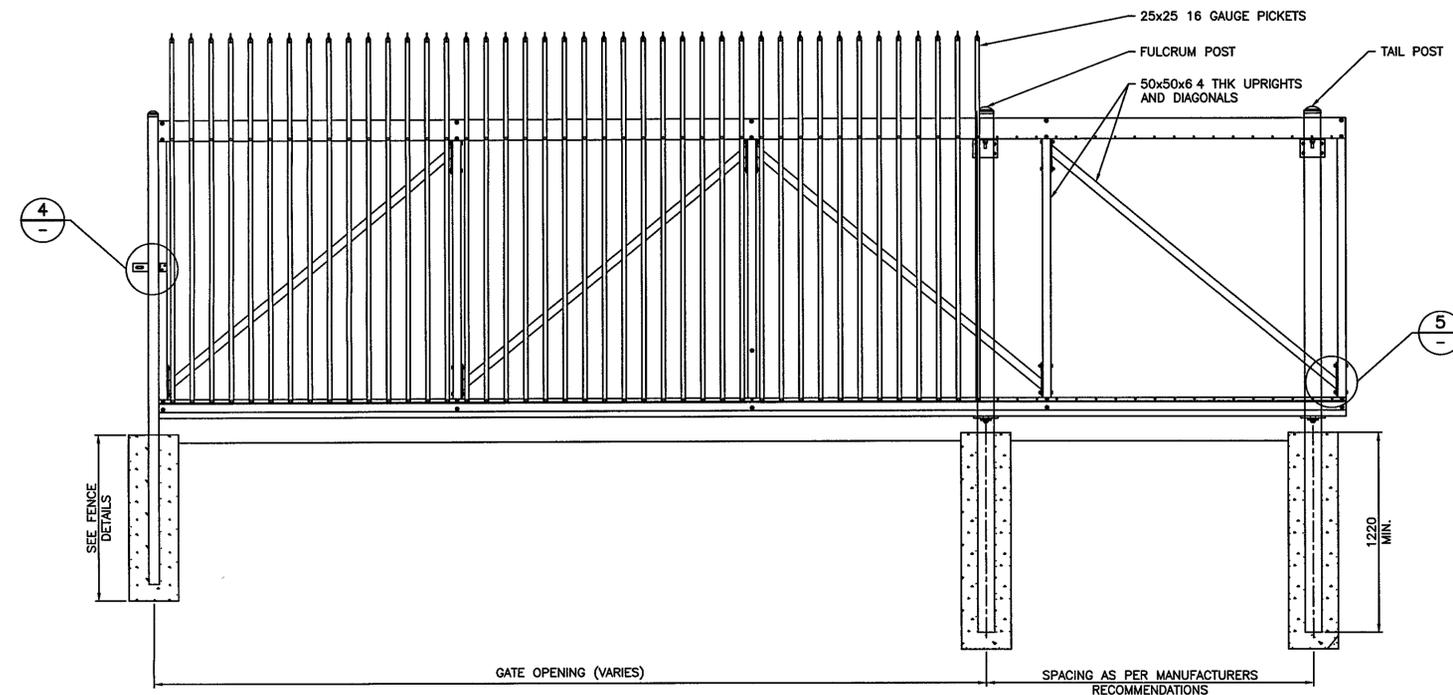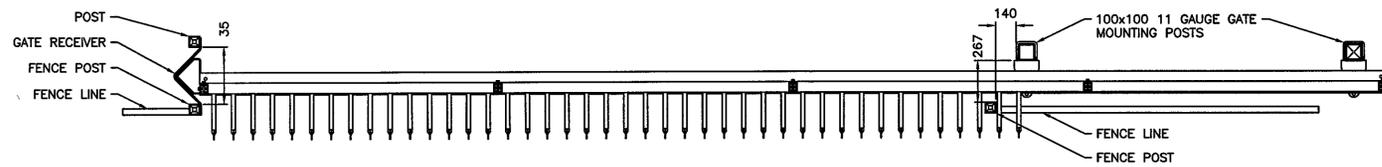

3 2.44m HIGH SECURITY FENCE CANTILEVER GATE DETAIL
S2.00 1:20

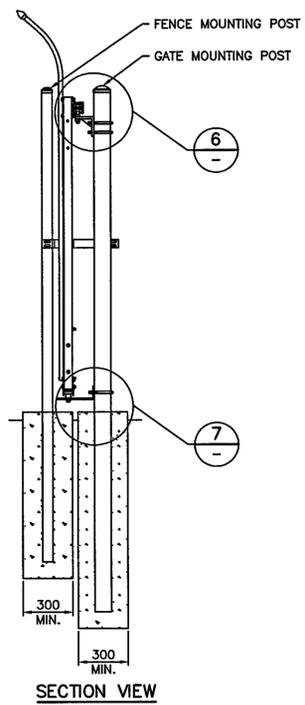

SECTION VIEW

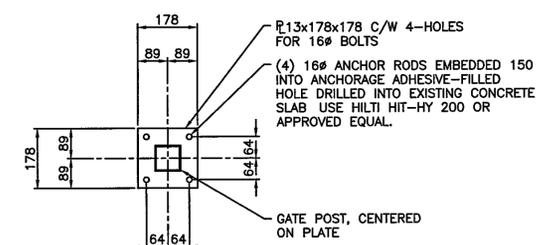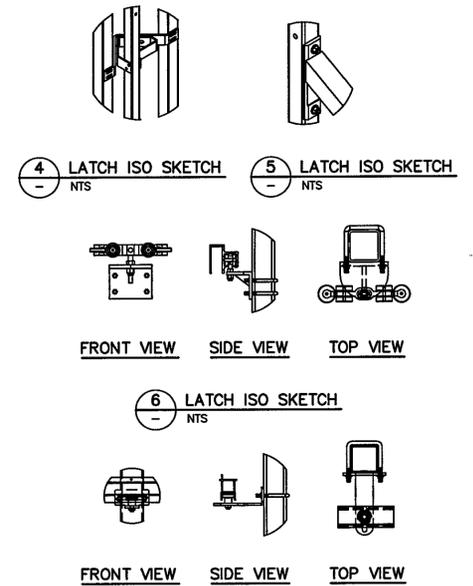

8 BASE PLATE DETAIL
S2.01 1:10



ISSUES		
No.	DATE	ISSUED FOR
1	2019 05 31	TENDER

ISSUED FOR TENDER

PACIFIC SCIENCE ENTERPRISE CENTRE
SECURITY FENCING UPGRADES
4160 MARINE DRIVE
WEST VANCOUVER, BC
FISHERIES AND OCEANS CANADA



©Copyright reserved. This drawing remains the exclusive property of Herold Engineering Limited and may not be reused or reproduced without written consent of Herold Engineering Limited.

SECURITY FENCE AND CANTILEVER GATE DETAILS	
DESIGNED MW	ENGINEER'S SEAL
DESIGN REVIEW SAC	
DRAFTED SAC	PROJECT No 1184-110
DRAFTING REVIEW	CLIENT DRAWING No
SCALE H, AS NOTED V, -	PERMIT No
HEL DRAWING No S3.00	REVISION 4 OF 4 1

DESTROY ALL DRAWINGS SHOWING PREVIOUS REVISION