


SWAN HILLS
ALBERTA 84 NOV 08

MAIN FLOOR PLAN
SCALE: N.T.S.
Plan du rez-de-chaussée
Echelle: N.T.S.

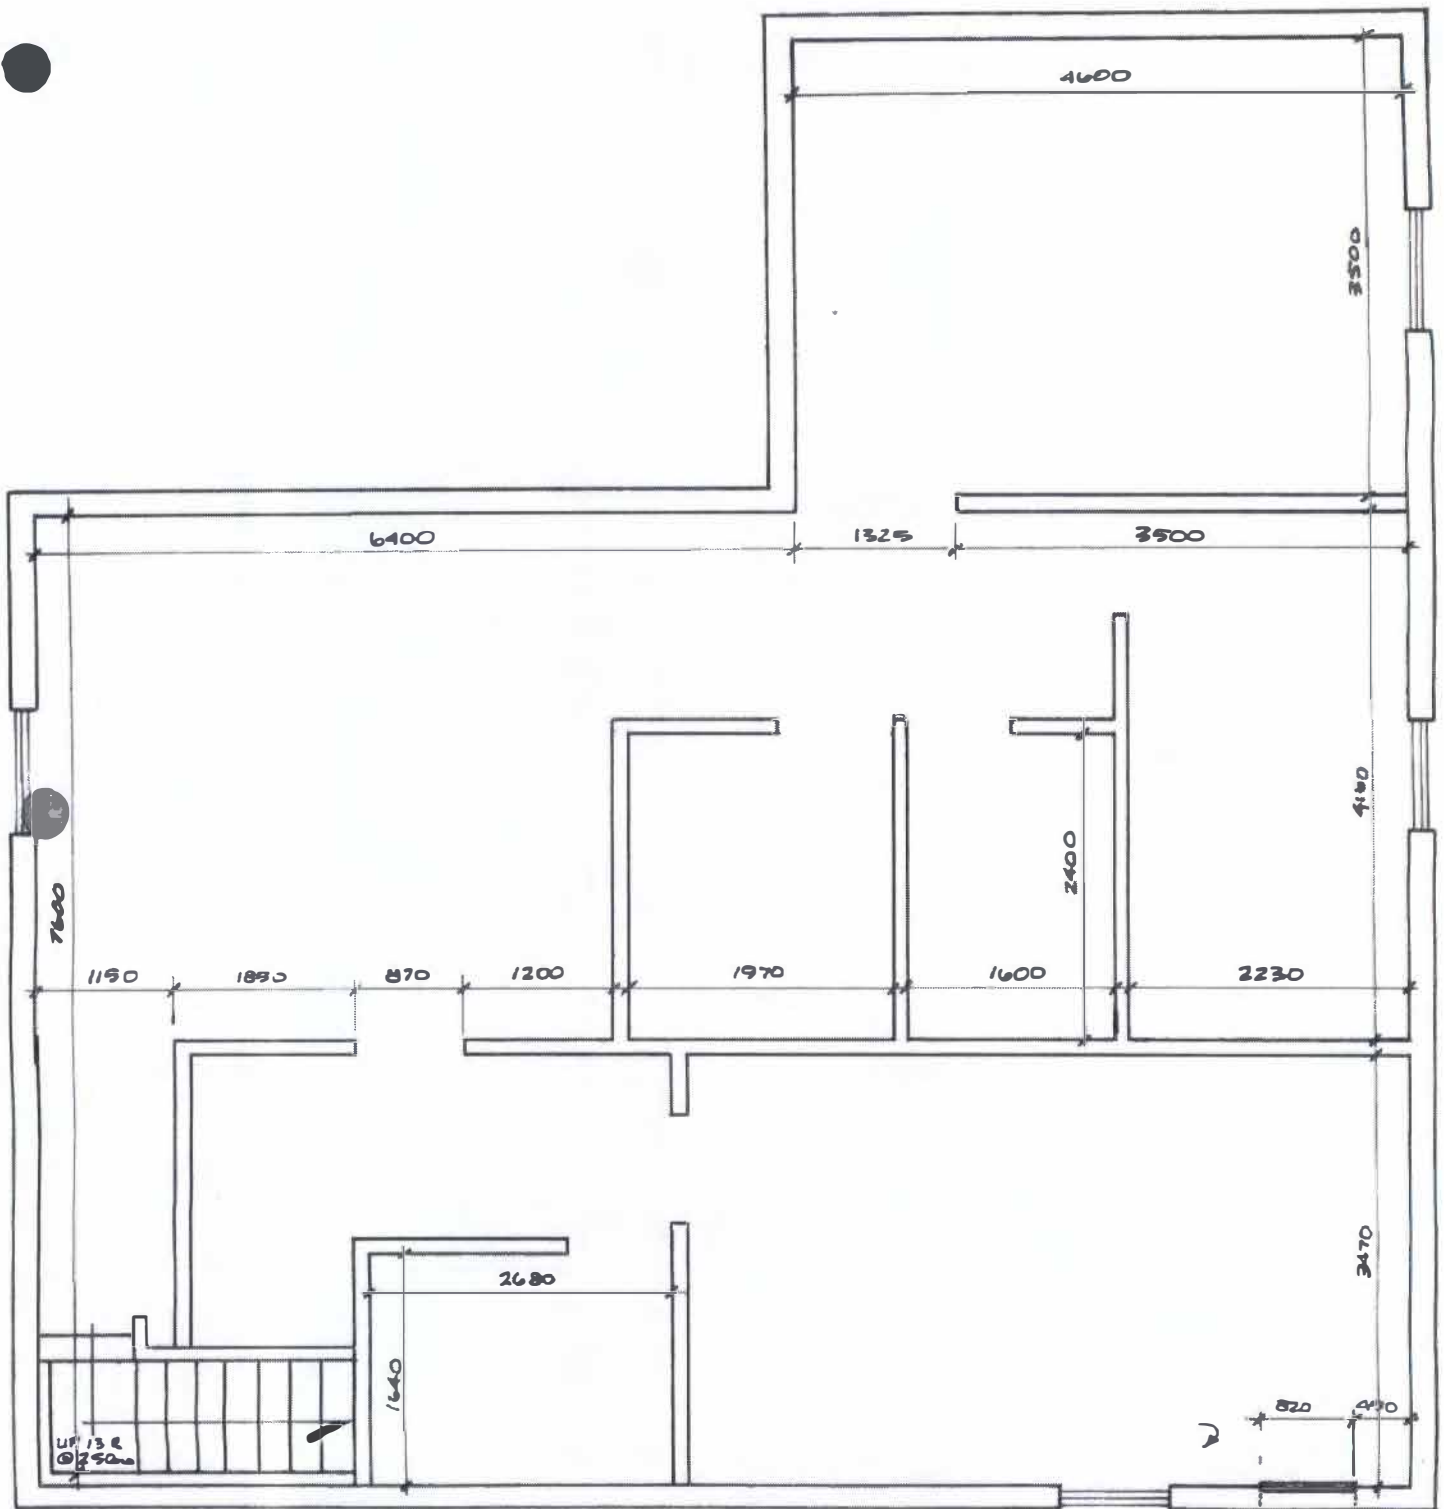

SWAN HILLS ALBERTA

84 NOV 08

BASEMENT FLOOR PLAN

SCALE: N.T.S.

Plan du sous-sol

Echelle: N.T.S