

PERMIT:
 PROVINCE OF NEWFOUNDLAND
 PERMIT HOLDER
 Class "A"
 This Permit Allows
CROSSBIE ENGINEERING LIMITED
To practice Professional Engineering in Newfoundland and Labrador in Permit No. 09/25/19 issued by P.E. 02123 K. Neil Cleary on 09/25/19. Exp. 09/25/21.


no. of detail	no. of drawing	date
1	ISSUED FOR ADDENDUM #2	SEP 25 2019
0	ISSUED FOR TENDER	AUG 2 2019

A	A detail no.	A
C	B location drawing no.	B
	C drawing no.	C
	design no.	

project
 MALADY HEAD CONCESSION AREA DEVELOPMENT

drawing
 MALADY HEAD PARTIAL SITE PLAN

designed	N.C.	conçu
date	AUG 2019	
drawn	M.K.	dessiné
date	AUG 2019	
approved		approuvé
date		
Tender		Submission
PMG Project Manager	Administrateur de projets TPC	
project number	no. du projet	
drawing no.	no. du dessin	

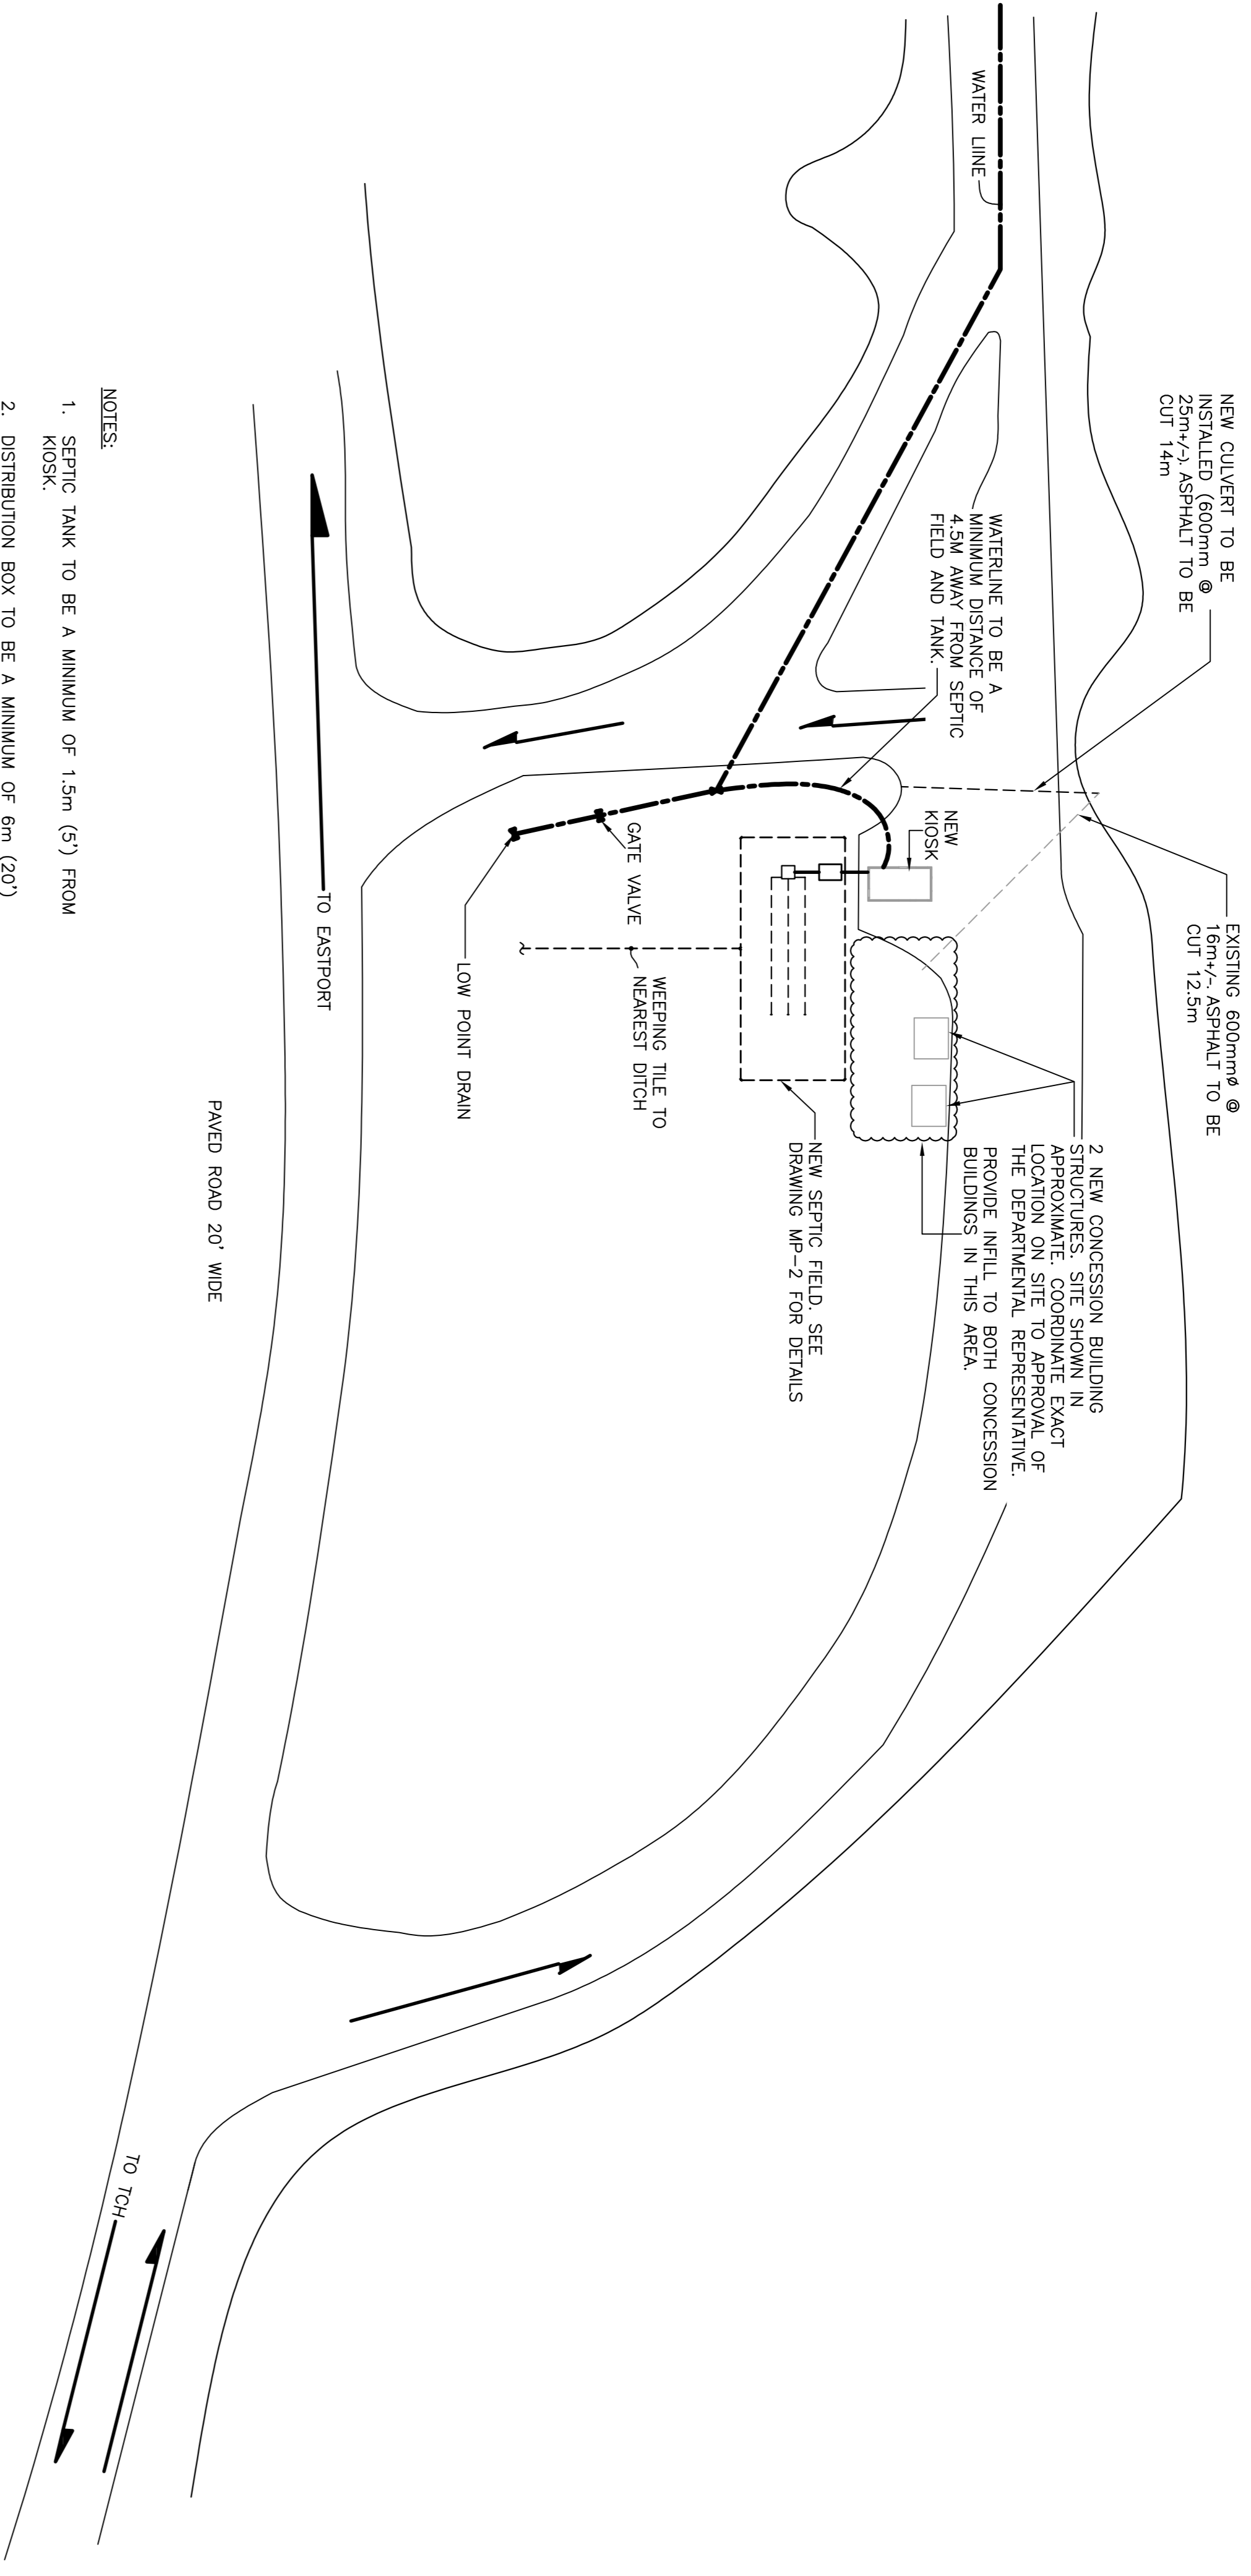

- NOTES:**
1. SEPTIC TANK TO BE A MINIMUM OF 1.5m (5') FROM KIOSK.
 2. DISTRIBUTION BOX TO BE A MINIMUM OF 6m (20') FROM KIOSK.
 3. SEPTIC FIELD TO BE A MINIMUM OF 30m (100') FROM SURFACE WATER.
 4. MAX LENGTH OF ANY ABSORPTION TRENCH TO BE 30m (100').
 5. ABSORPTION TRENCHED TO HAVE SPACING OF A MINIMUM DISTANCE OF 1.5m (5').
- SEPARATION FROM WELLS**
 30m (100') TO DUG WELL AND 15m (50') TO DRILLED WELLS CASSED TO 7.5m (25') BELOW GROUND.

MALADY HEAD PARTIAL SITE PLAN
 SCALE: 1:500

