
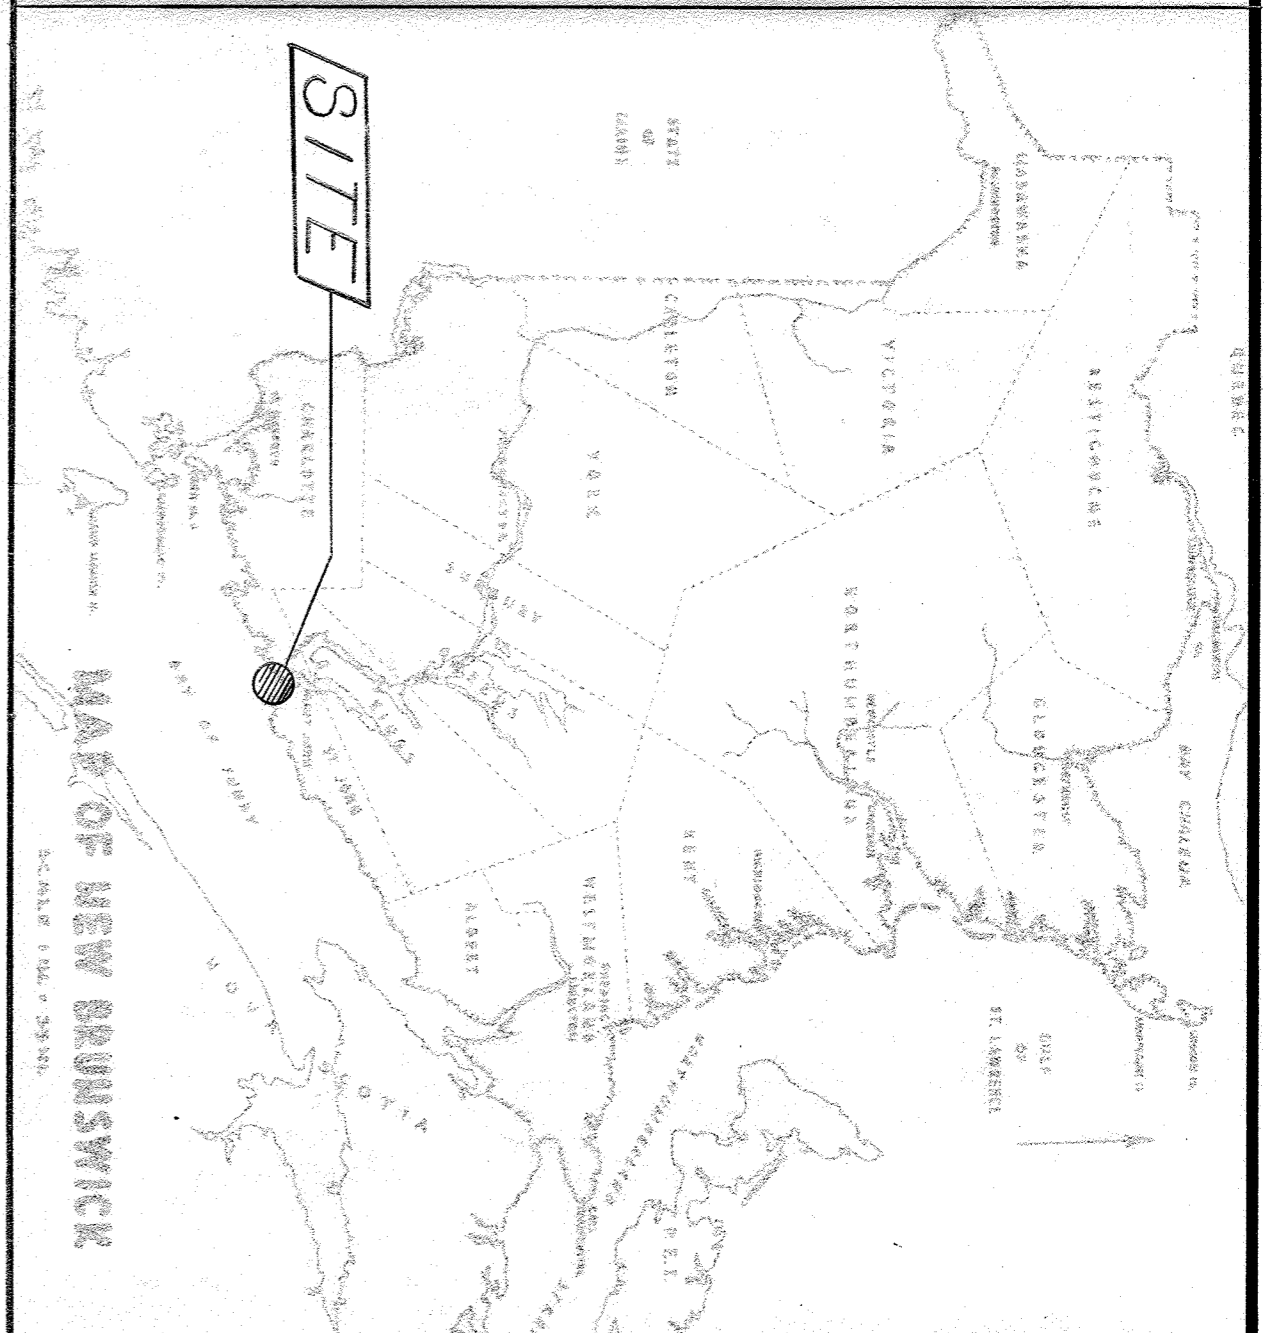


GENERAL SITE PLAN

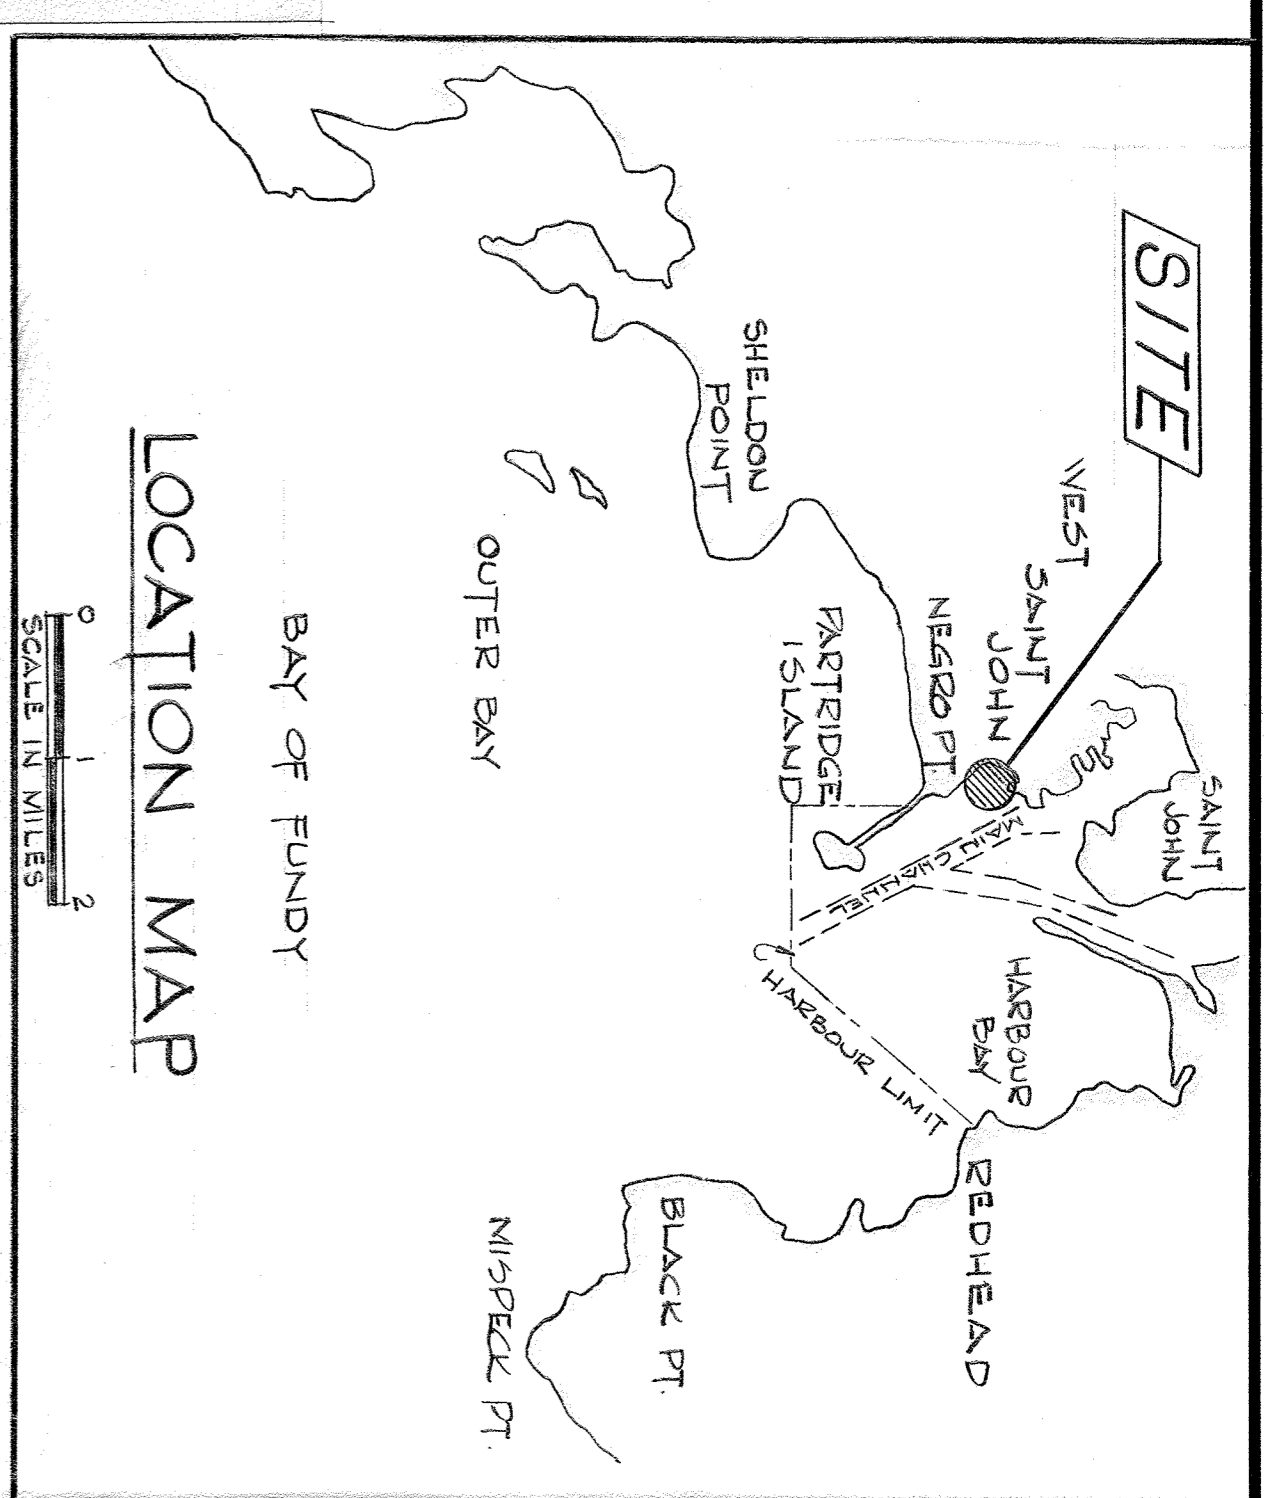

NOTES:
 - CONTOURS SHOW INDICATE ELEVATIONS AT THE TIME OF FIELD SURVEY (SPRING 1968). DUE TO WAVE AND CURRENT ACTION ELEVATIONS MAY VARY FROM THE TIME OF CONSTRUCTION.
 - COORDINATES AND GRID SHOWN ARE BASED ON THE NEW BRUNSWICK GRID SURVEY POINTS U.S.G.A. AND 2007 DATUM IS L.W.O.S.T. 2016' BELOW BRASS PLUG POINT U.S.G.S.
 - [330] INDICATES FINISHED GRADE EXISTING CONTOUR

REFERENCES:
 GRADING & DRAINAGE PLAN — 3494-2H-2
 FILL DETAILS — 3494-2H-3
 SEWER DETAILS — 3494-2H-4

Department of Public Works
 Ministère des Travaux publics

<p>drawing no. 1014</p> <p>design no. D3-615</p> <p>project number 3494-2H-4</p> <p>approved by <i>[Signature]</i></p> <p>date JUN 13 1968</p> <p>approved by <i>[Signature]</i></p> <p>date JUN 6 1968</p> <p>drawn by TEB</p> <p>checked by TEB</p> <p>scale 1" = 100'</p>	<p>client FOUNDATION OF CANADA ENGINEERING CORPORATION LIMITED</p> <p>project title SAINT JOHN NEW BRUNSWICK FERRY TERMINAL FACILITIES</p> <p>drawing title BASIC FILL FOR SERVICE AREA GENERAL SITE PLAN</p>	<p>author TEB</p> <p>date JUN 13 1968</p> <p>checked by TEB</p> <p>date JUN 6 1968</p> <p>approved by TEB</p> <p>date JUN 6 1968</p>	<p>scale 1" = 100'</p> <p>sheet 1 of 1</p> <p>total sheets 1</p>
---	---	---	----------------------------------------------------------------------------------------------