


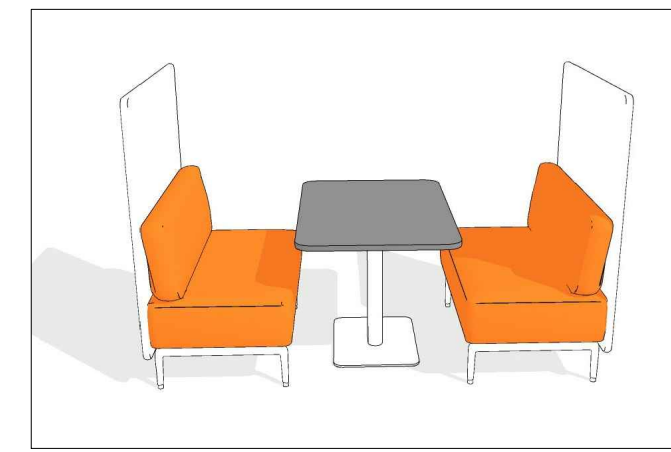

Huddle Point 1



Huddle Point 2



Focus Pod




Reflection Zone 1



Reflection Zone 2



Meeting tables

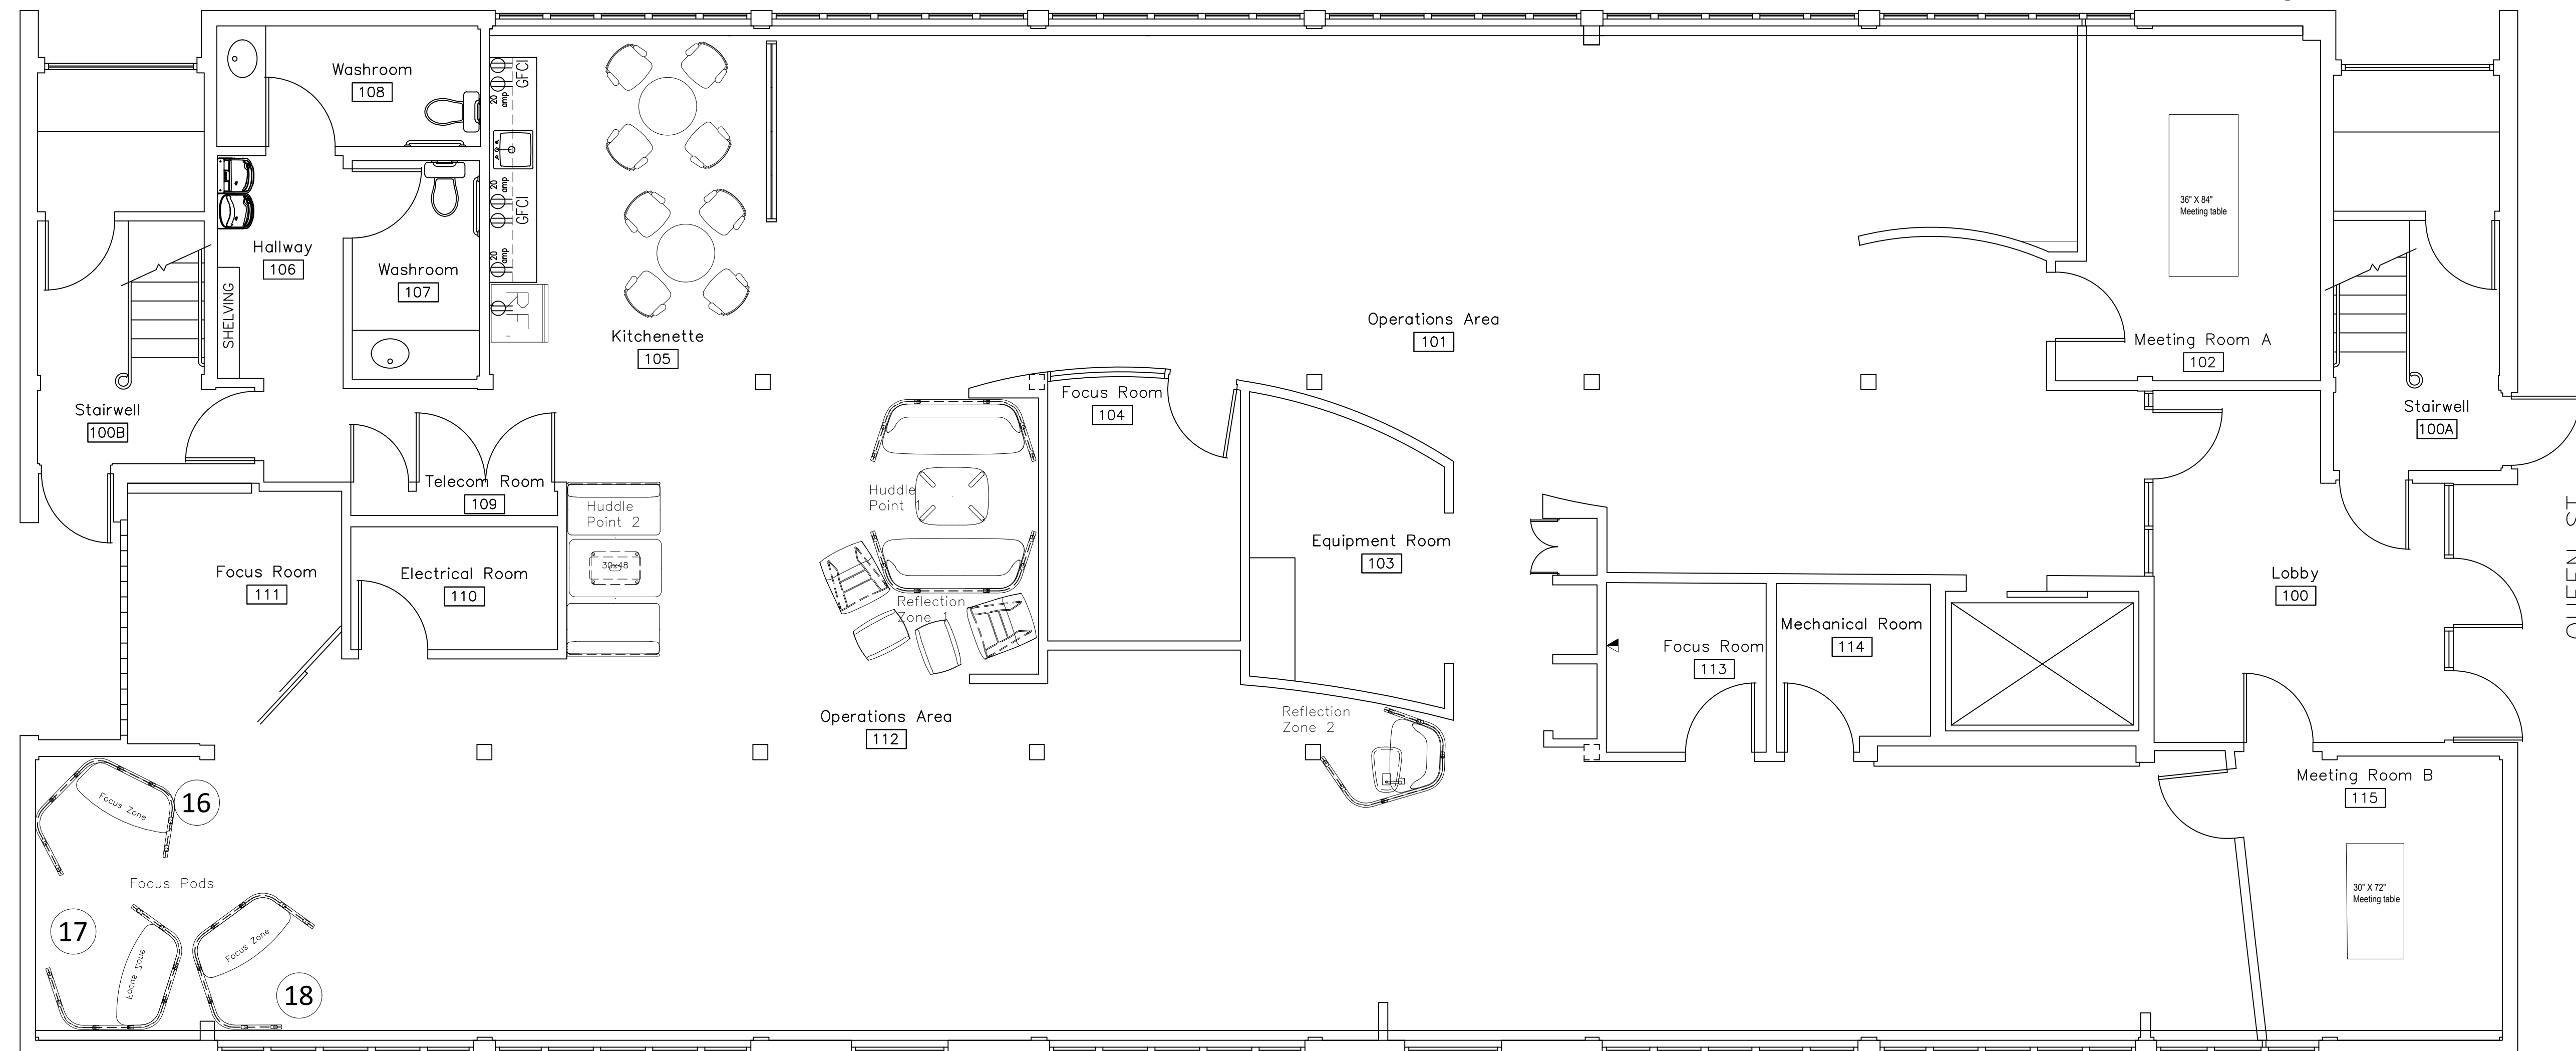

1ST FLOOR PLAN

SCALE: 1:50



QUEEN ST.

revisions	date

project Veterans Affairs Canada
Cambridge Bldg.
3 Queen St.
Charlottetown
Queen's Co. PEI

drawing	dessin

1st FLOOR PLAN
PROPOSED COLLABORATIVE
FURNITURE

designed	conçu
D.J.A.	

date	
2019-09-10	

drawn	dessiné
D.J.A.	

date	
2019-12-11	


approved	approuvé

date	

Tender	Soumission

project number	no. du projet

drawing no.	no. du dessin

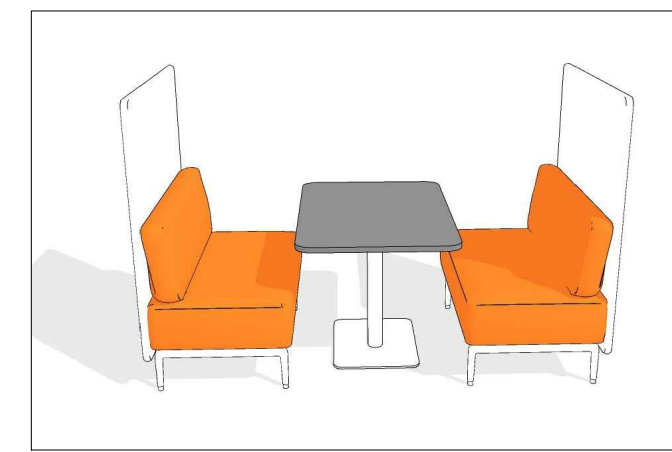

Huddle Point 2



Huddle Point 3



Focus Pod




Reflection Zone 1



Reflection Zone 2



Meeting tables

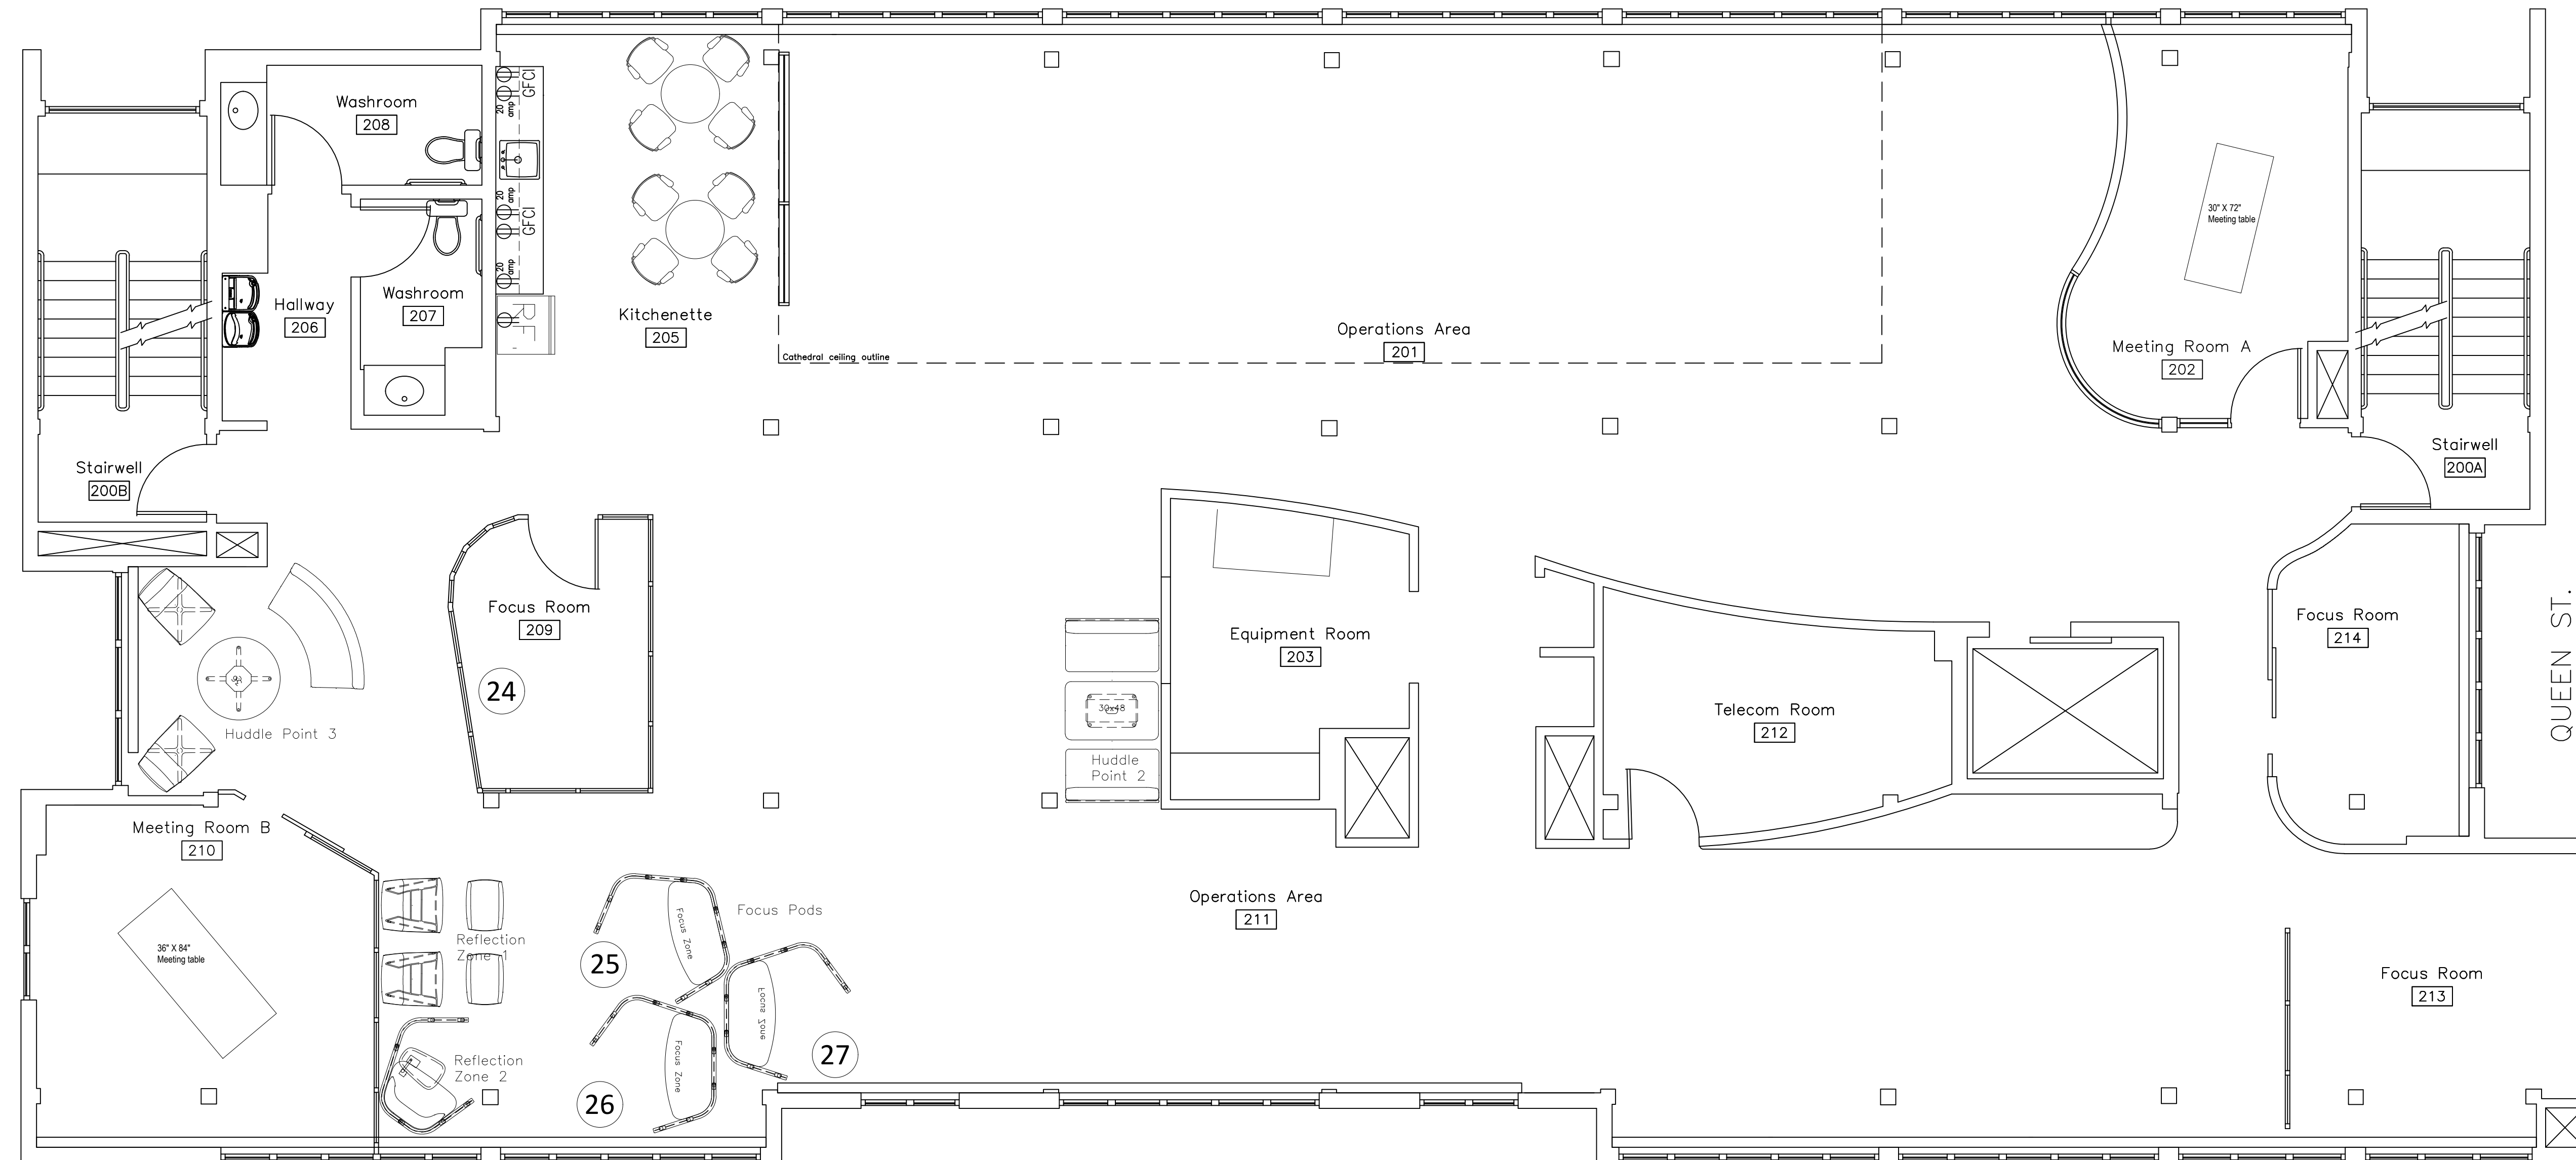

2ND FLOOR PLAN
SCALE: 1:50
0m 1m 2m 3m 4m 5m

revisions	date

project
 Veterans Affairs Canada
 Cambridge Bldg.
 3 Queen St.
 Charlottetown
 Queen's Co. PEI

drawing / dessin

2nd FLOOR PLAN
 PROPOSED COLLABORATIVE
 FURNITURE

designed D.J.A. conçu

date 2019-09-10

drawn D.J.A. dessiné

date 2019-12-11

approved / approuvé

date

Tender / Soumission

project number / no. du projet

drawing no. / no. du dessin