



KBU280

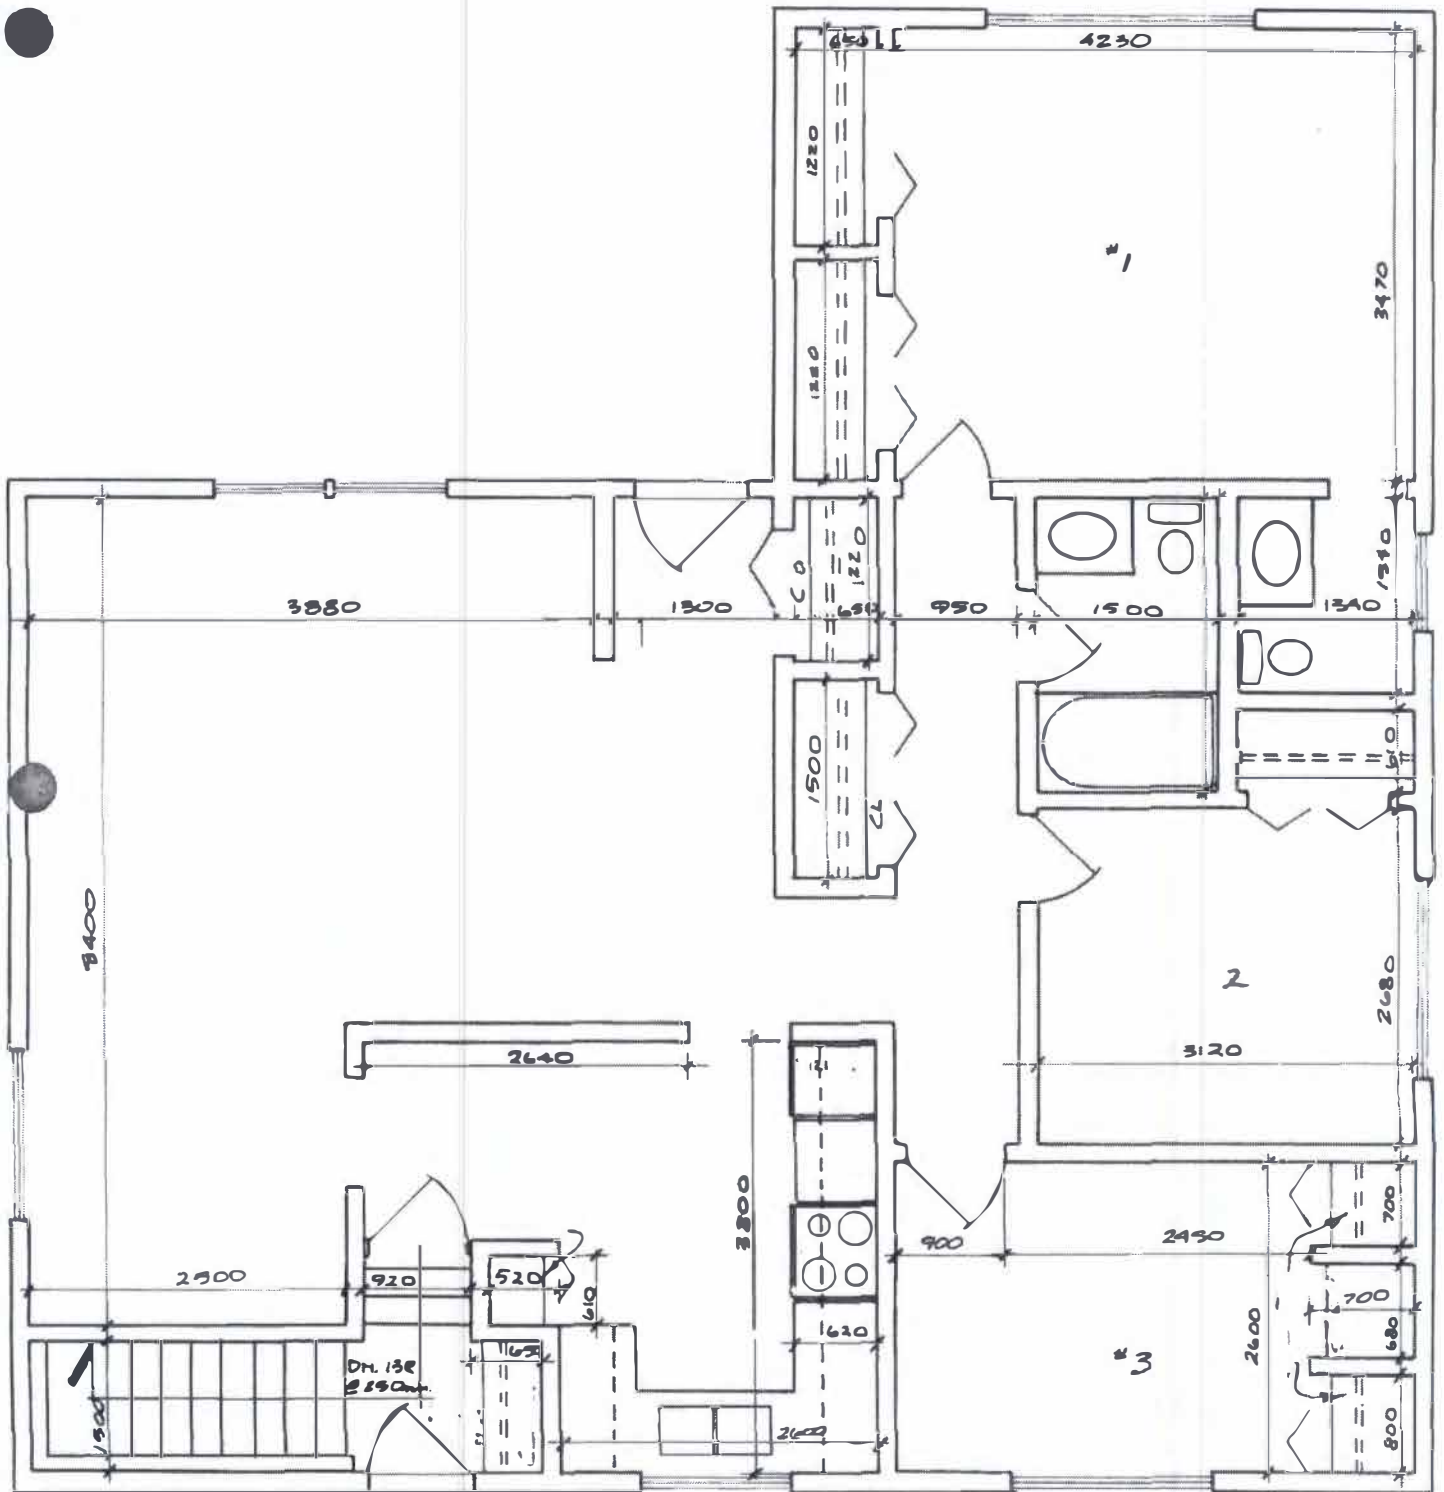

SWAN HILLS
ALBERTA 84 NOV 08

MAIN FLOOR PLAN
SCALE: N.T.S.
Plan du rez-de-chaussée
Echelle: N.T.S.

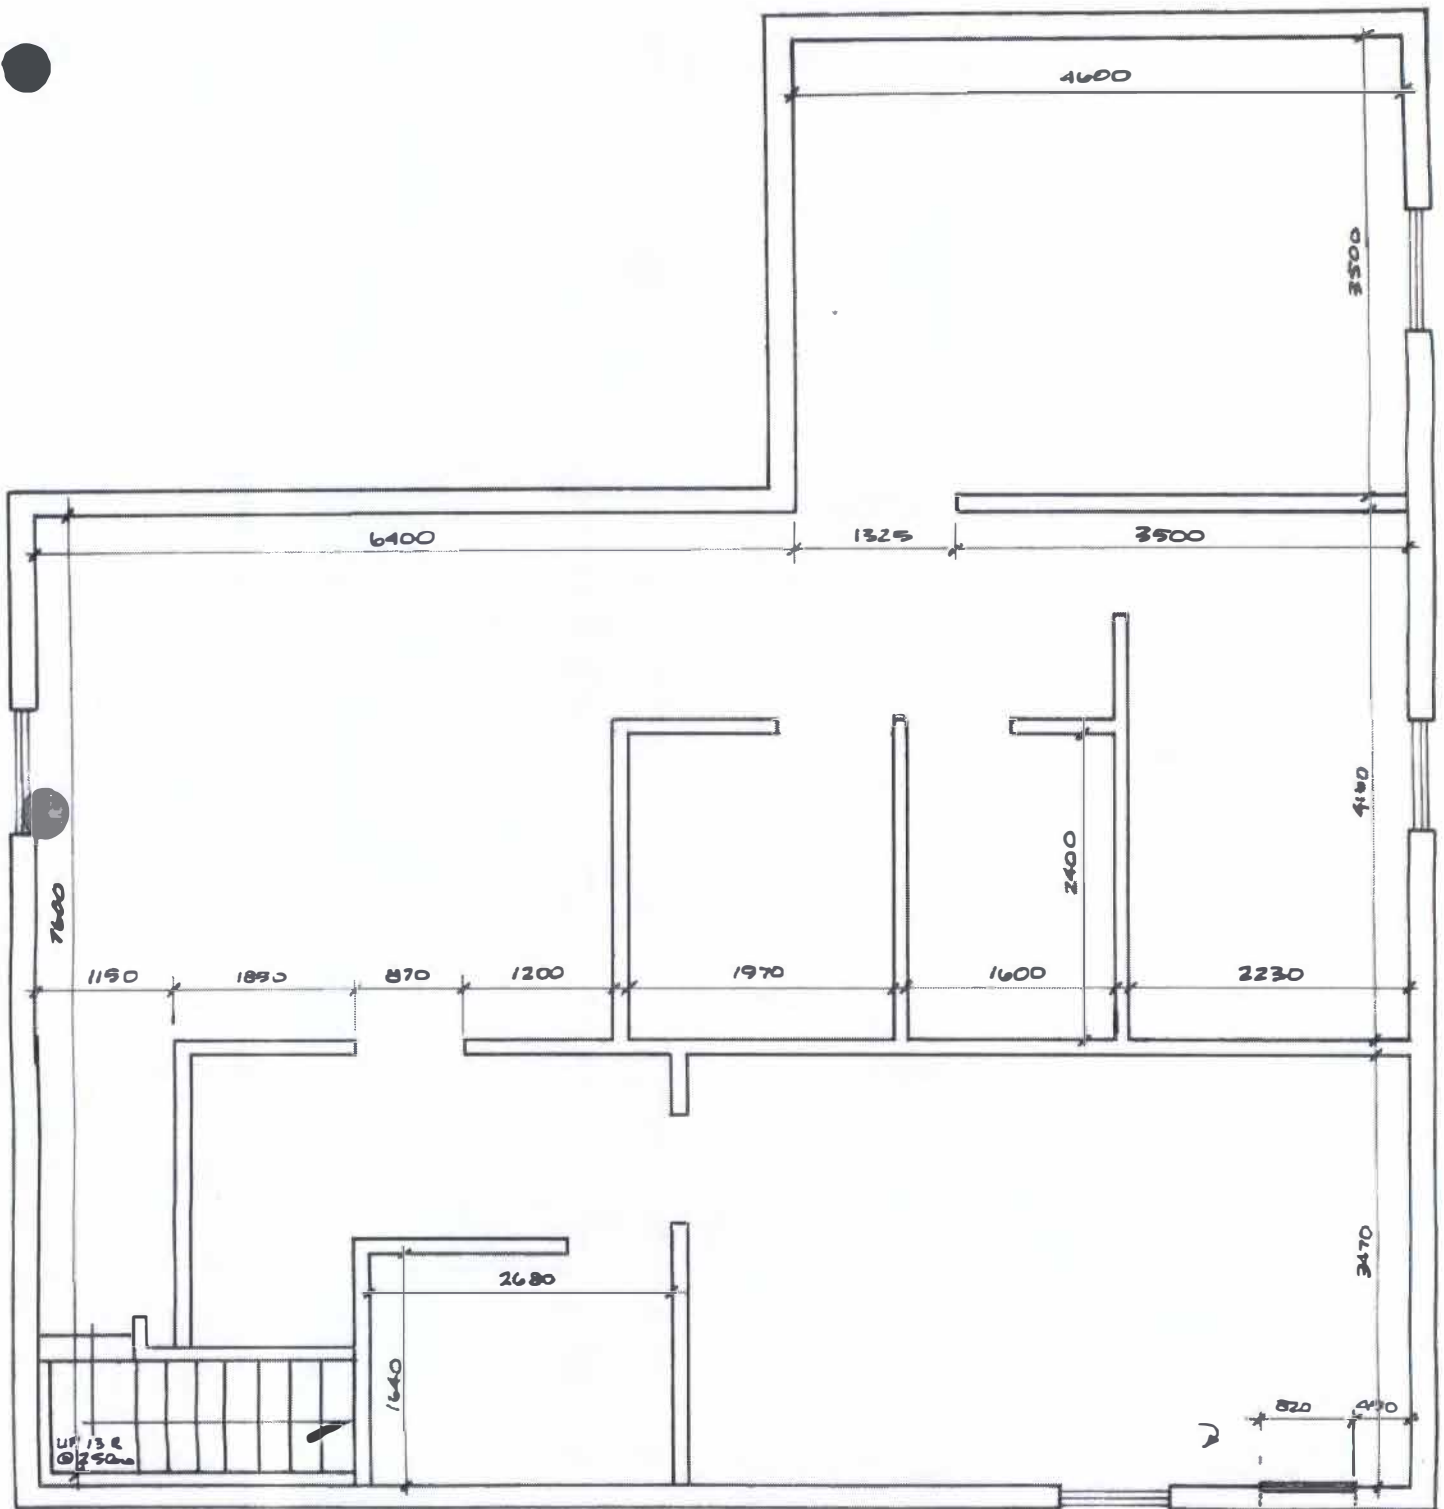

SWAN HILLS ALBERTA

84 NOV 08


BASEMENT FLOOR PLAN

SCALE: N.T.S.

Plan du sous-sol


Echelle: N.T.S

KBU281

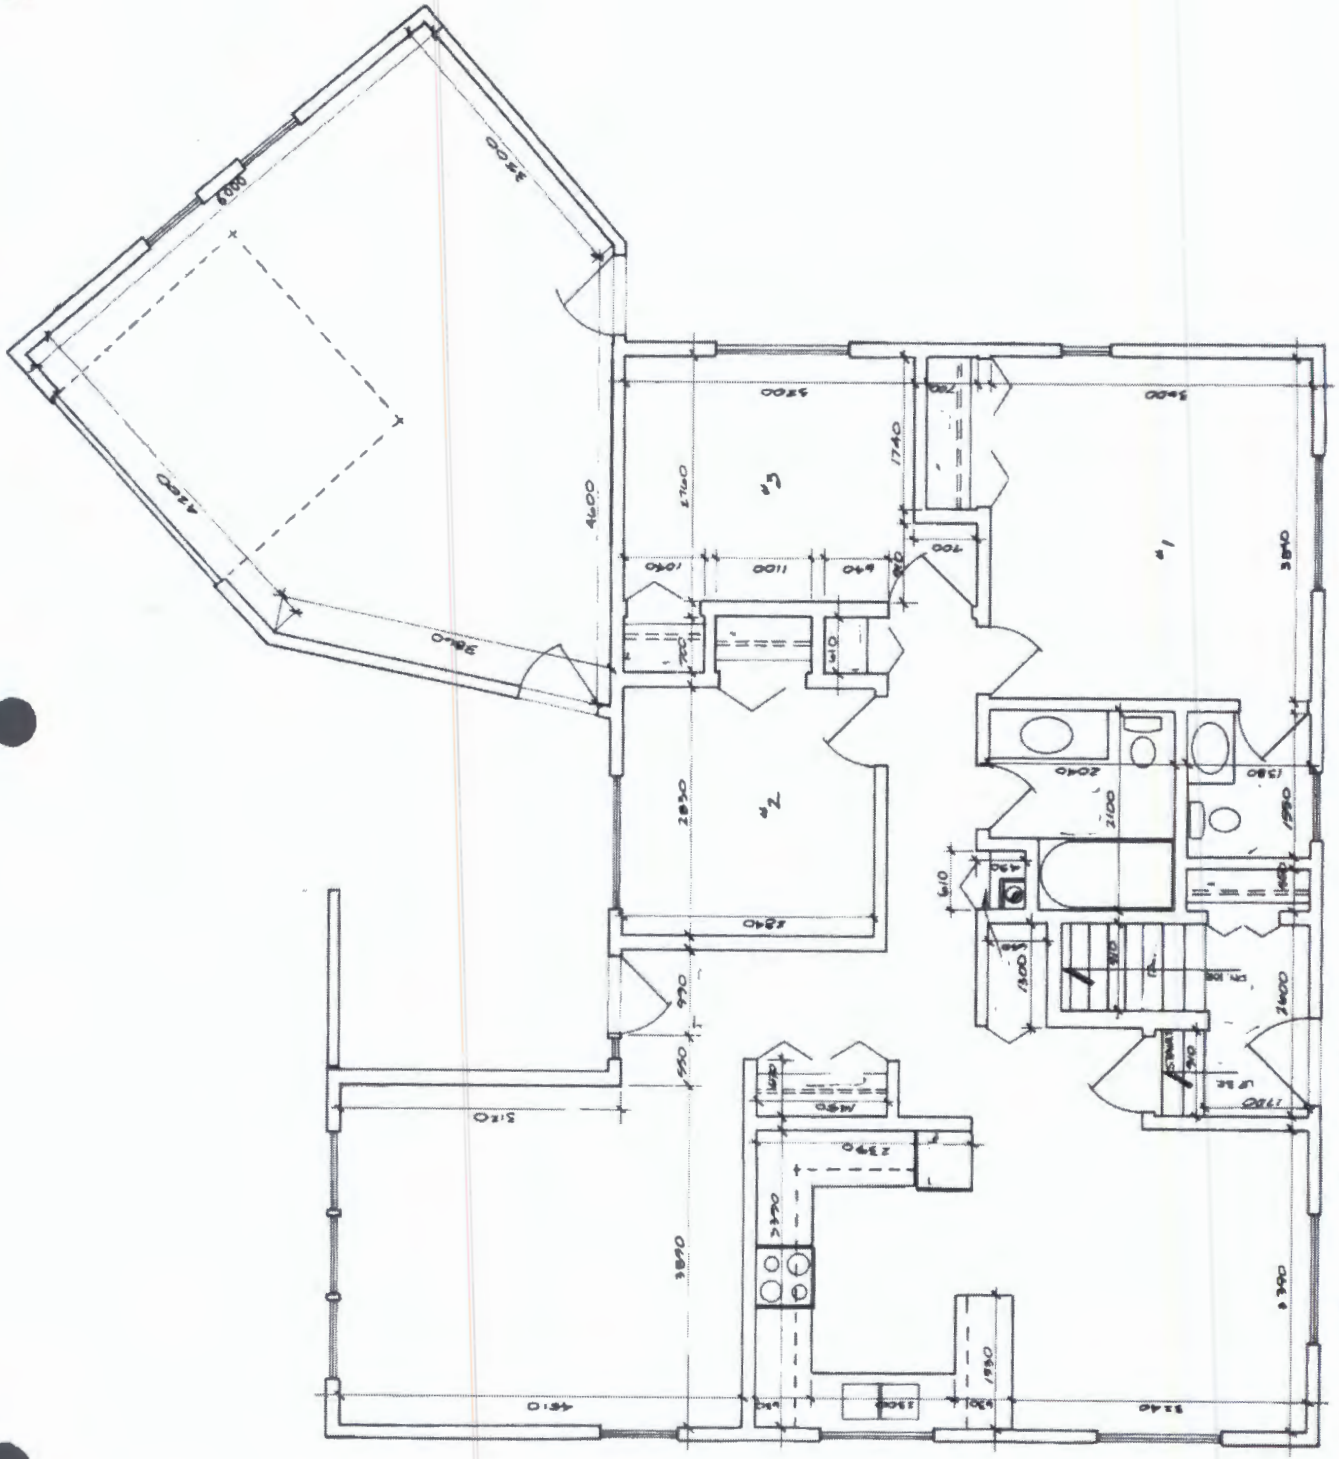

SWAN HILLS, ALBERTA
MAIN FLOOR PLAN
SCALE: N.T.S.
84 NOV 08

Plan du rez-de-chaussée
Échelle: N.T.S.

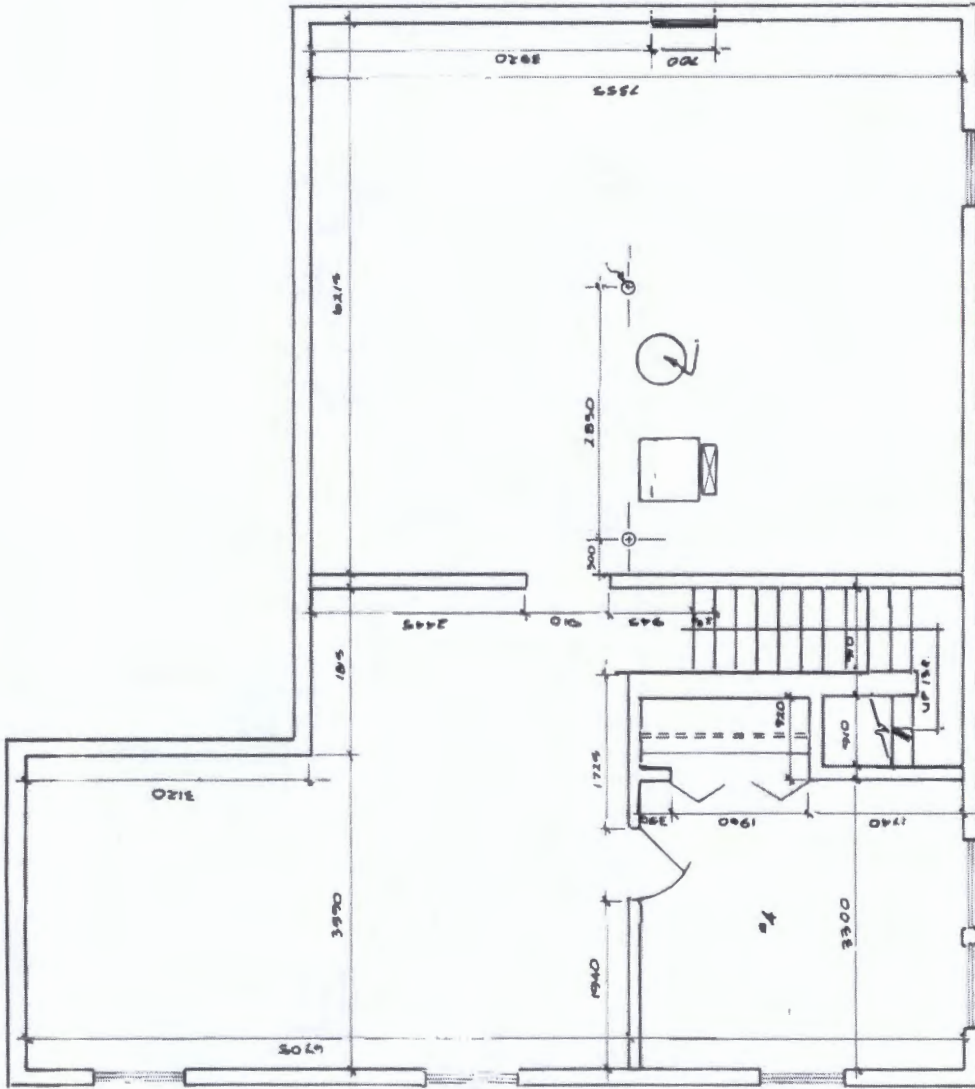

BASEMENT FLOOR PLAN
SCALE: N.T.S.

SWAN HILLS, ALBERT A
84 NOV 08


*Plan du sous-sol
Échelle: N.T.S.*

KBU282

MAIN FLOOR PLAN
SCALE: N.T.S.

*Plan du rez-de-chaussée
échelle: N.T.S.*

SWAN HILLS, ALBERTA
84 NOV 08

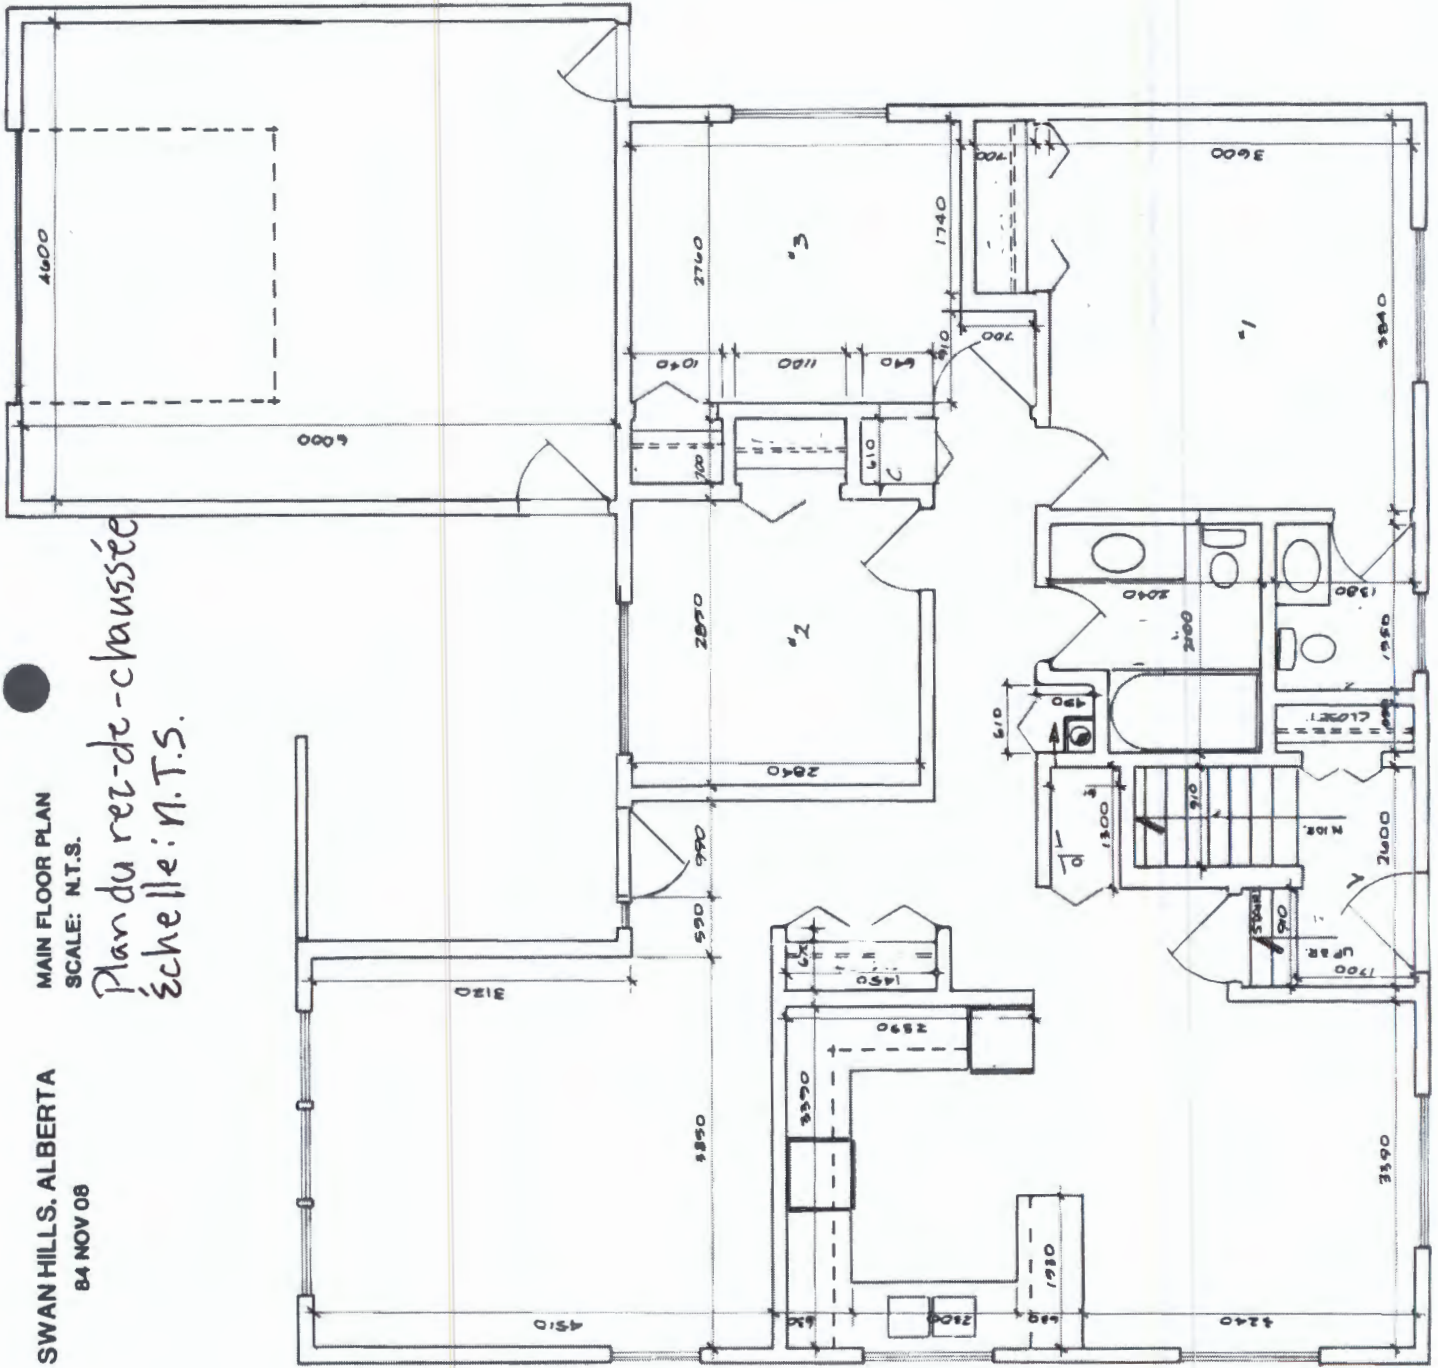

BASEMENT FLOOR PLAN
SCALE: N.T.S.

Plan du sous-sol
Échelle: N.T.S.

SWAN HILLS. ALBERTA
: 84 NOV 08

