

Fisheries and Oceans Canada
 PACIFIC BIOLOGICAL STATION
 3190 Hammond Bay Road
 Nanaimo, BC V9T 6N7

ANNEX BUILDING – BASEMENT CLEANING SCHEDULE


DRAWING:
ANX-0-CS
 By: BW/CSM
 Date: 30-MAR-2009
 Scale: NTS



Fisheries and Oceans Canada
 PACIFIC BIOLOGICAL STATION
 3190 Hammond Bay Road
 Nanaimo, BC V9T 6N7

ANNEX BUILDING – FIRST FLOOR CLEANING SCHEDULE

DRAWING:
ANX-1-CS
 By: BW/CSM
 Date: 30-MAR-2009
 Scale: NTS

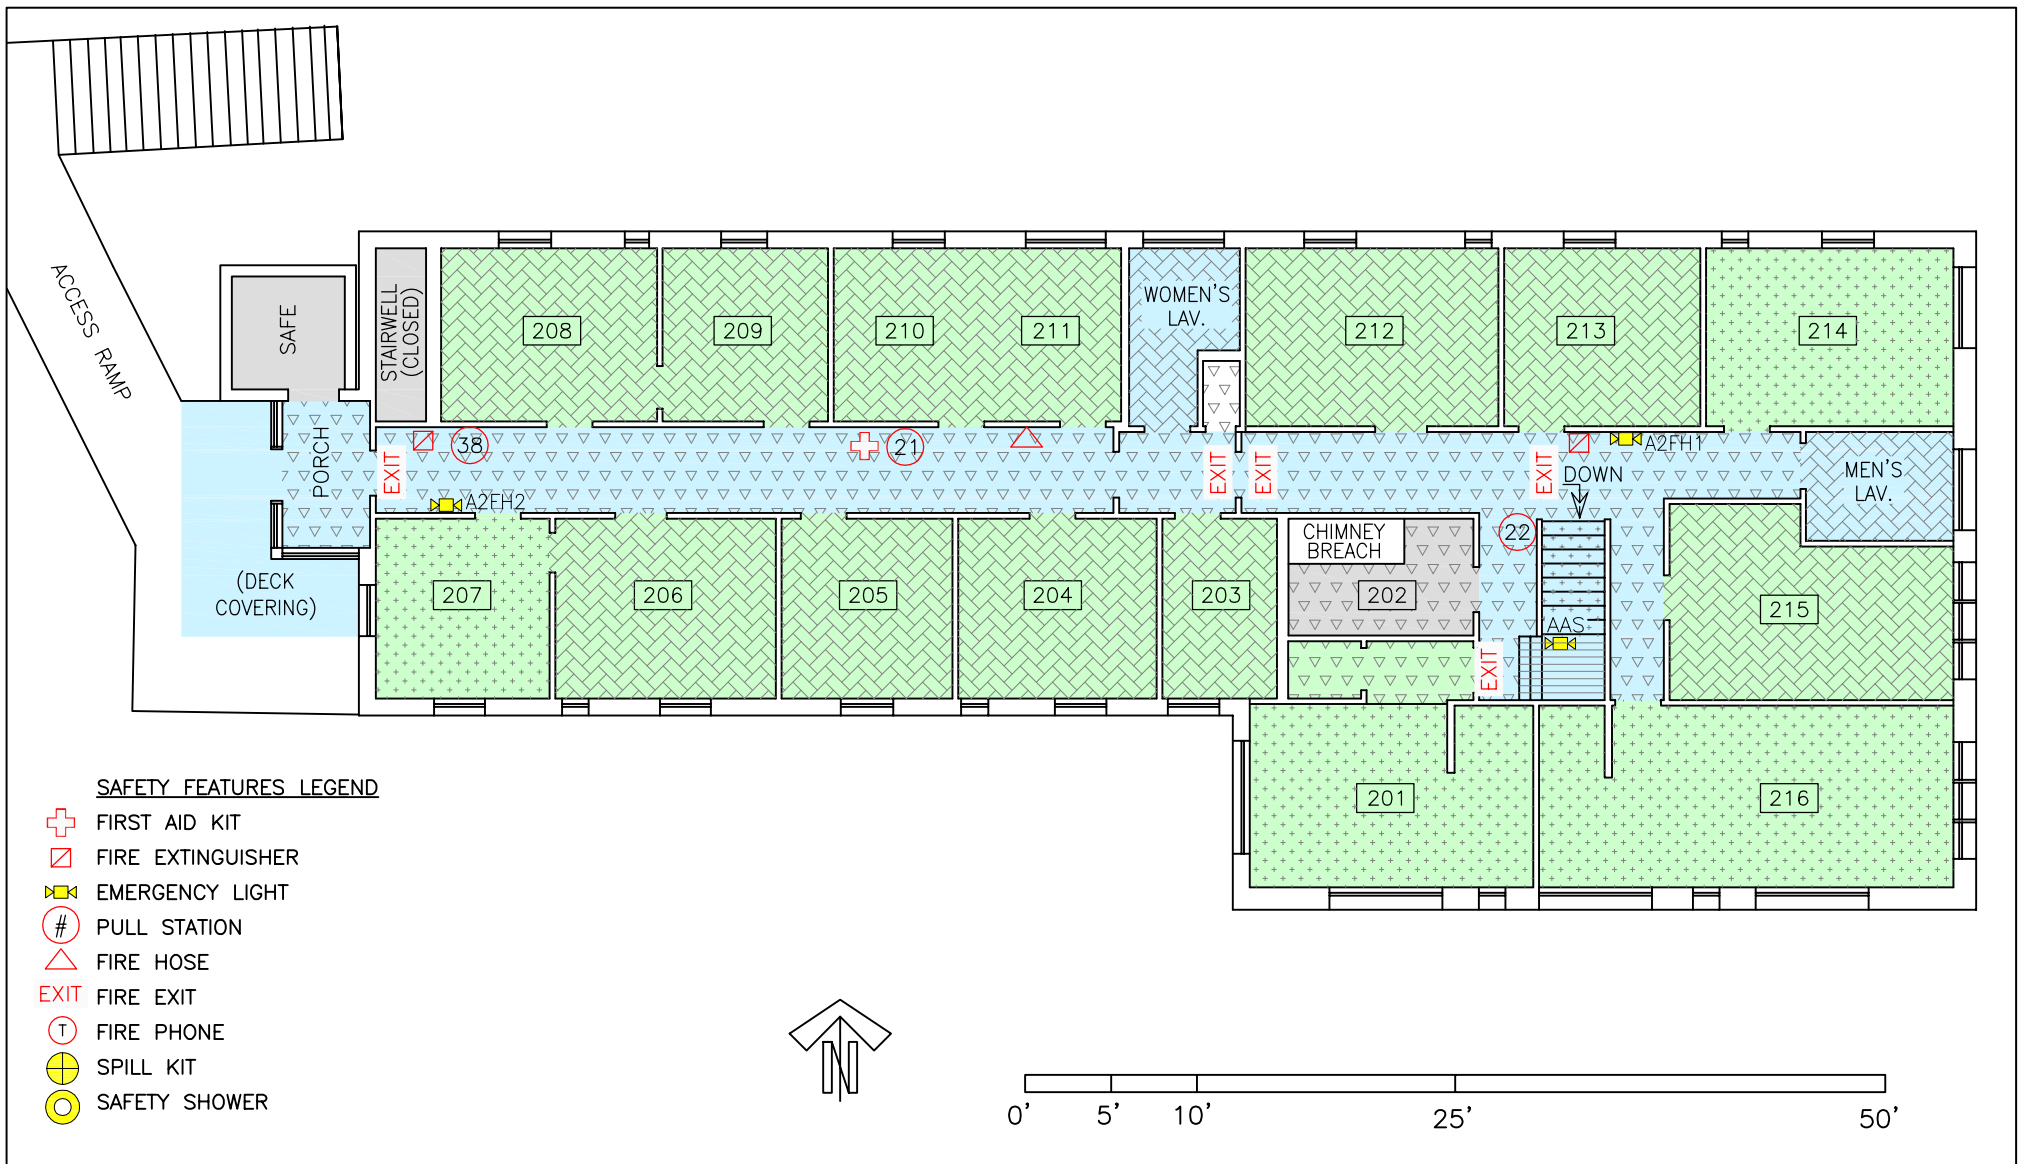




Fisheries and Oceans Canada
 PACIFIC BIOLOGICAL STATION
 3190 Hammond Bay Road
 Nanaimo, BC V9T 6N7



ANNEX BUILDING – SECOND FLOOR CLEANING SCHEDULE

DRAWING:
ANX-2-CS
 By: BW/CSM
 Date: 30-MAR-2009
 Scale: NTS




I:\PBS\PBS\BRN-1-FLOOR PLAN.dwg, 13 Feb 2013 11:17:47, DWG To PDF.pc3

SAFETY FEATURES LEGEND

 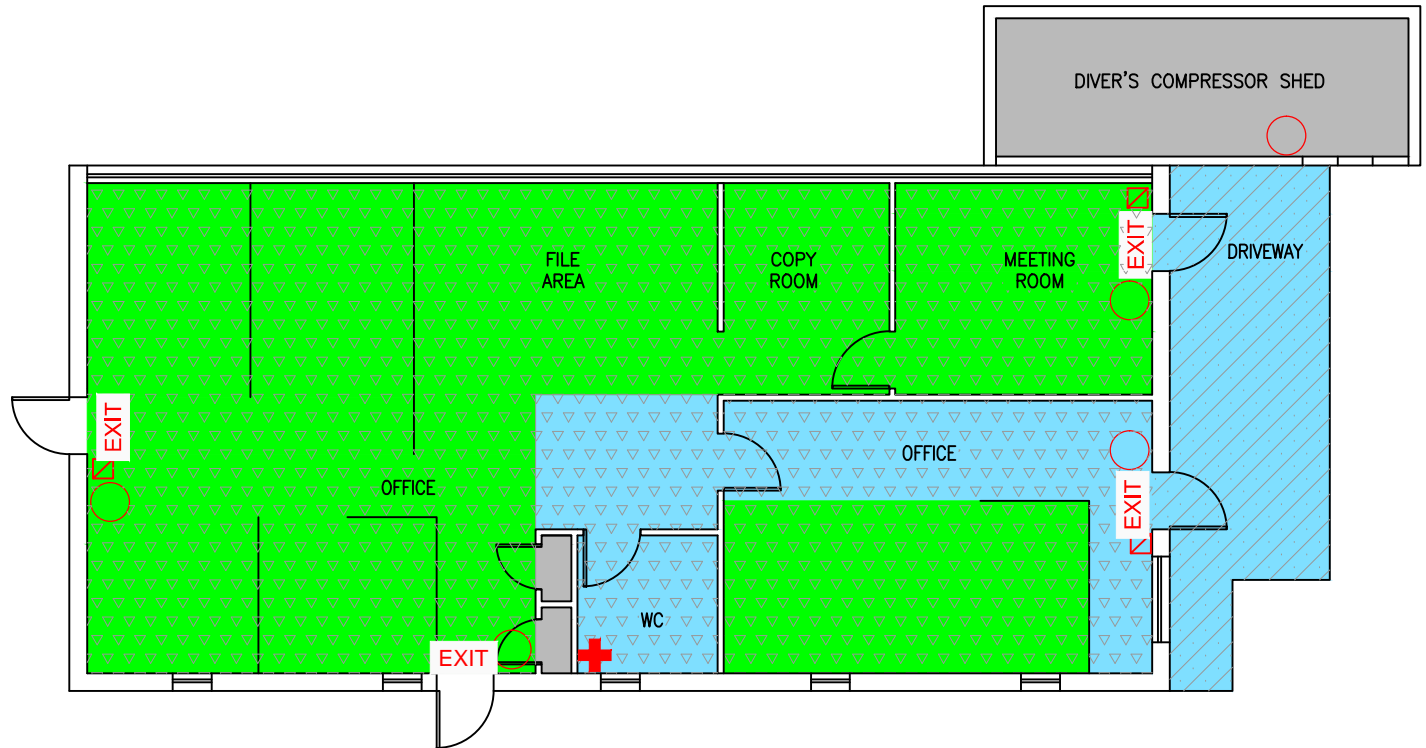
 
-  FIRST AID KIT
-  FIRE EXTINGUISHER
-  PULL STATION
- EXIT** FIRE EXIT



CLEANING SCHEDULE

-  • NO ACCESS OR REQUIREMENT FOR REGULAR SCHEDULED CLEANING
-  • DAILY: MONDAY TO FRIDAY
-  • QUAD CLEANING AREAS: PRE-SCHEDULED ON TUES. WED. THURS. OR FRI.

FLOOR COVERING

-  CONCRETE
-  MARMOLEUM

CLEANING AREA: 1818 ft²



Fisheries and Oceans Canada
 PACIFIC BIOLOGICAL STATION
 3190 Hammond Bay Road
 Nanaimo, BC V9T 6N7

BRENNAN BUILDING CLEANING SCHEDULE

DRAWING:
BRN-1-CS
 By: BW / CSM
 Date: FEB 2013
 Scale: 3/32" : 1'



SAFETY FEATURES LEGEND

- FIRST AID KIT
- FIRE EXTINGUISHER
- EMERGENCY LIGHT
- PULL STATION
- FIRE HOSE
- FIRE STANDPIPE
- FIRE PHONE
- FIRE EXIT
- SPILL KIT
- SAFETY SHOWER

CLEANING SCHEDULE



- NO ACCESS OR REQUIREMENT FOR REGULAR SCHEDULED CLEANING
- DAILY: MONDAY TO FRIDAY
- QUAD CLEANING AREAS: PRE-SCHEDULED ON TUES. WED. THURS. OR FRI.
- QUAD CLEANING AREAS: PRE-SCHEDULED ON TUES. WED. THURS. OR FRI., SITE SUPERVISED BY THE MANAGER RESPONSIBLE OR DESIGNATE AND MUST BE CLEANED BETWEEN THE HOURS OF 3:00 pm AND 4:30pm

FLOOR COVERING

- CONCRETE
- CONCRETE (PAINTED)
- LINOLEUM
- VINYL TILE

CLEANING AREA: 4834.0 ft²

- SAFETY FEATURES LEGEND**
- FIRST AID KIT
 - FIRE EXTINGUISHER
 - EMERGENCY LIGHT
 - PULL STATION
 - FIRE HOSE
 - FIRE STANDPIPE
 - FIRE EXIT
 - FIRE PHONE
 - SPILL KIT
 - SAFETY SHOWER
 - PANIC CALL BUTTON

 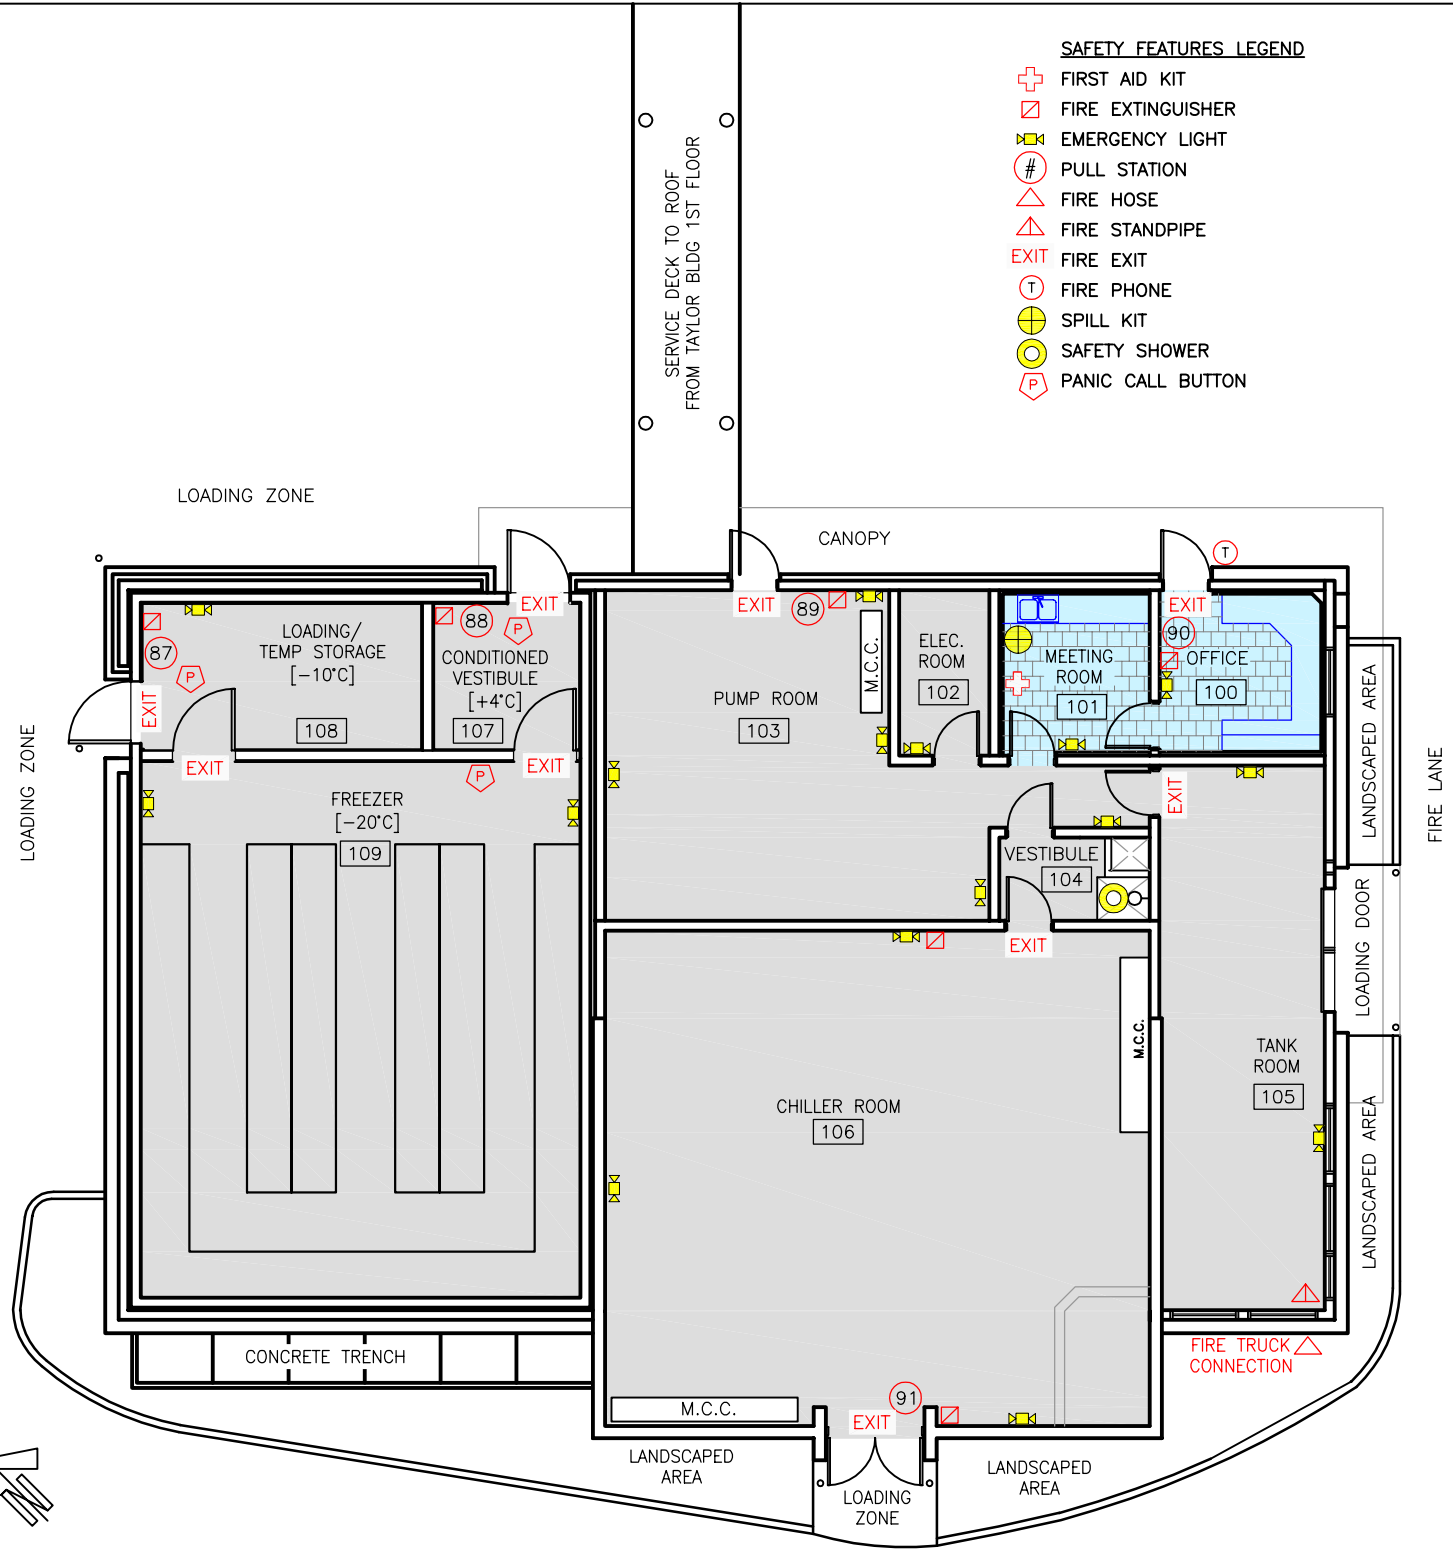

CLEANING SCHEDULE

- NO ACCESS OR REQUIREMENT FOR REGULAR SCHEDULED CLEANING
- DAILY: MONDAY TO FRIDAY

FLOOR COVERING

- VINYL TILE


CLEANING AREA: 208 ft²



Fisheries and Oceans Canada
 PACIFIC BIOLOGICAL STATION
 3190 Hammond Bay Road
 Nanaimo, BC V9T 6N7

**FREEZER / CHILLER BUILDING
 CLEANING SCHEDULE**


DRAWING:
CHL-1-CS
 By: BW/CSM
 Date: 30-MAR-2009
 Scale: NTS

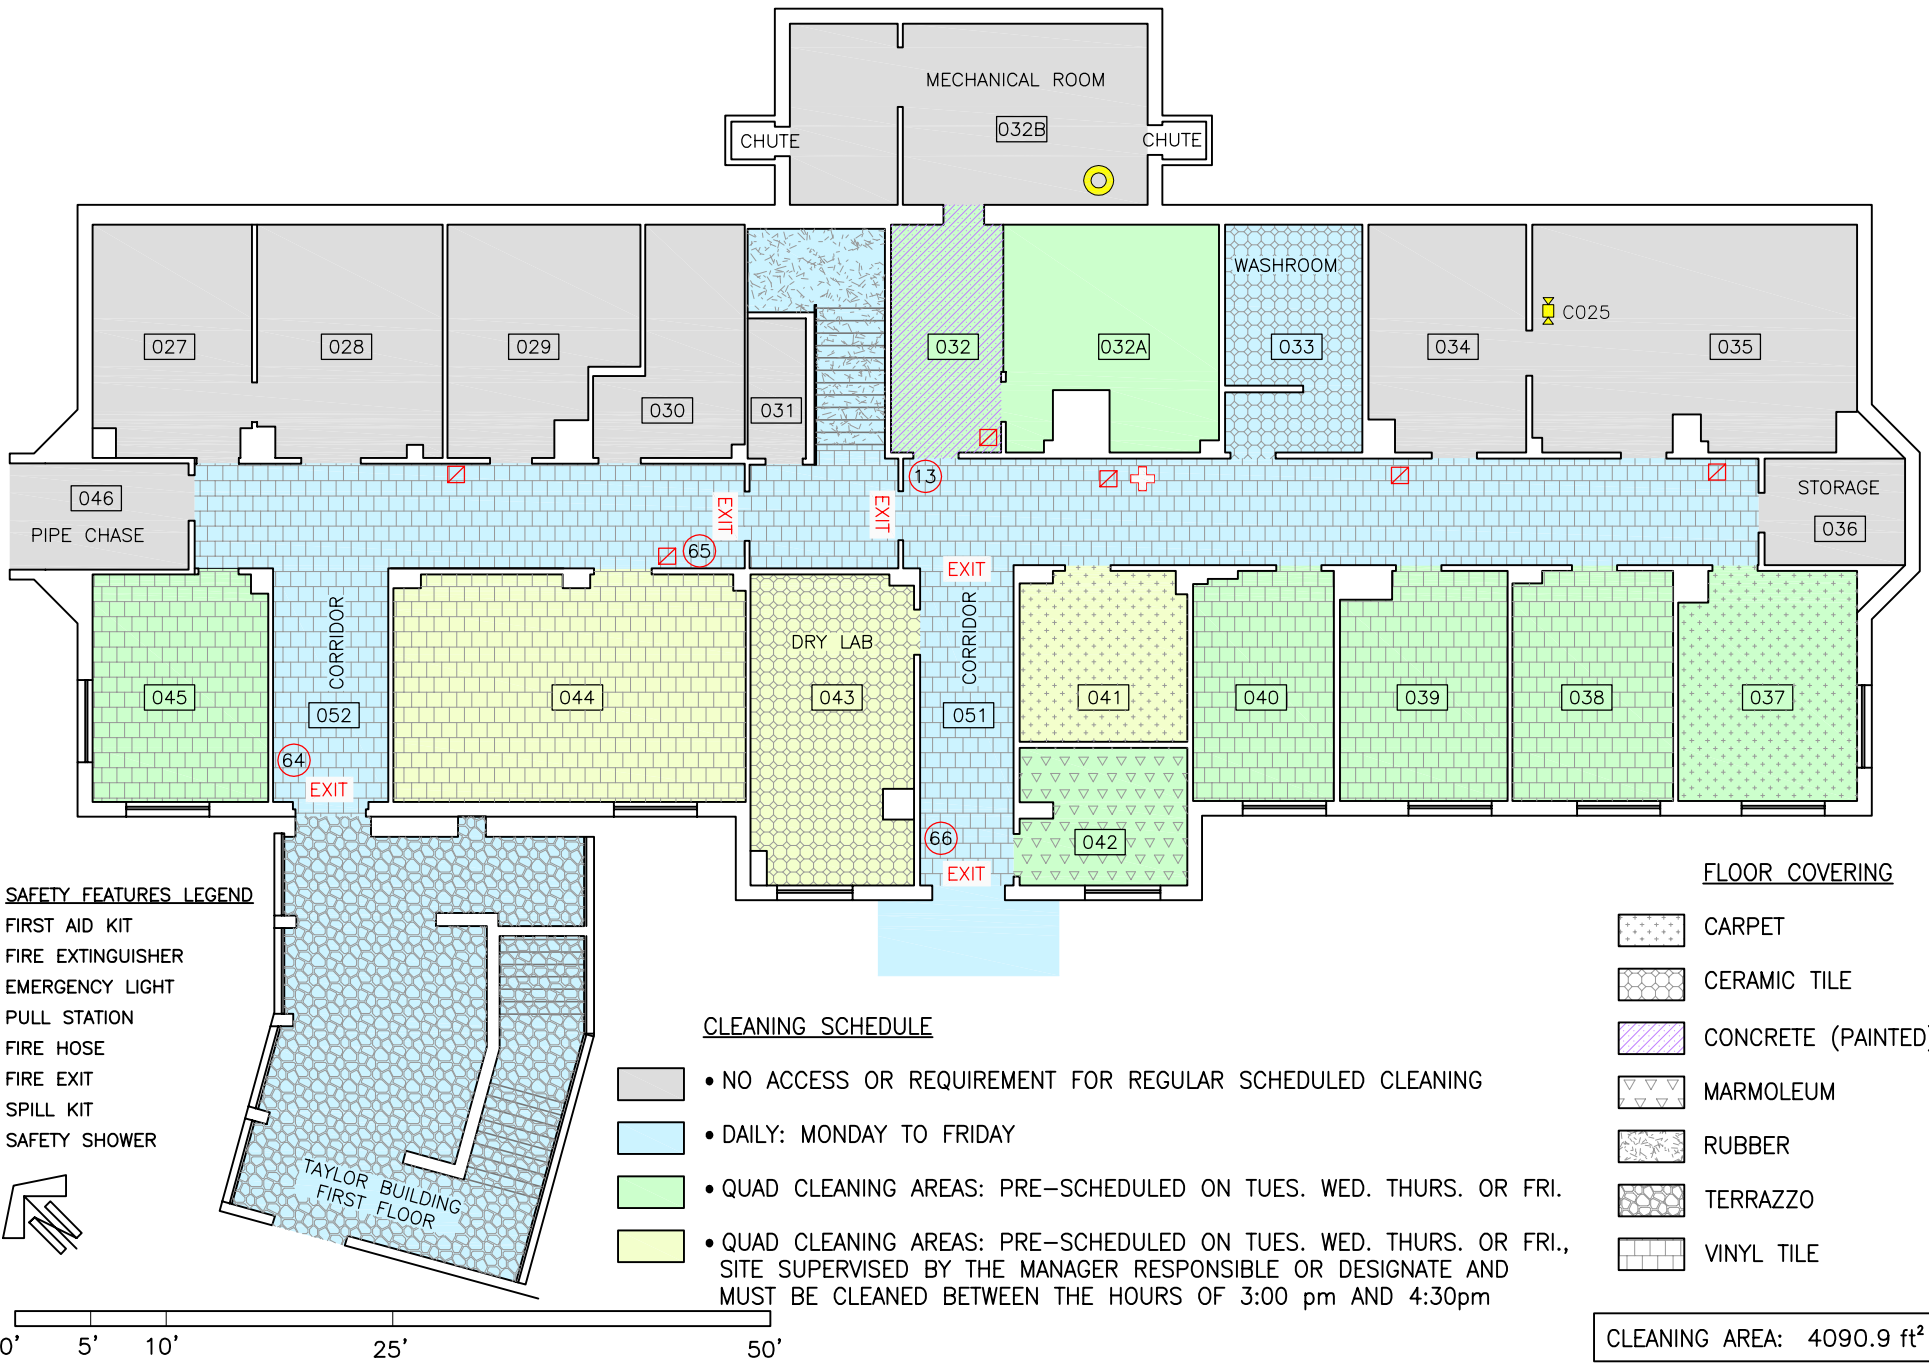


Fisheries and Oceans Canada
 PACIFIC BIOLOGICAL STATION
 3190 Hammond Bay Road
 Nanaimo, BC V9T 6N7

CLEMENS BUILDING – BASEMENT CLEANING SCHEDULE

DRAWING:
CLM-0-CS
 By: BW/CSM
 Date: 30-MAR-2009
 Scale: NTS

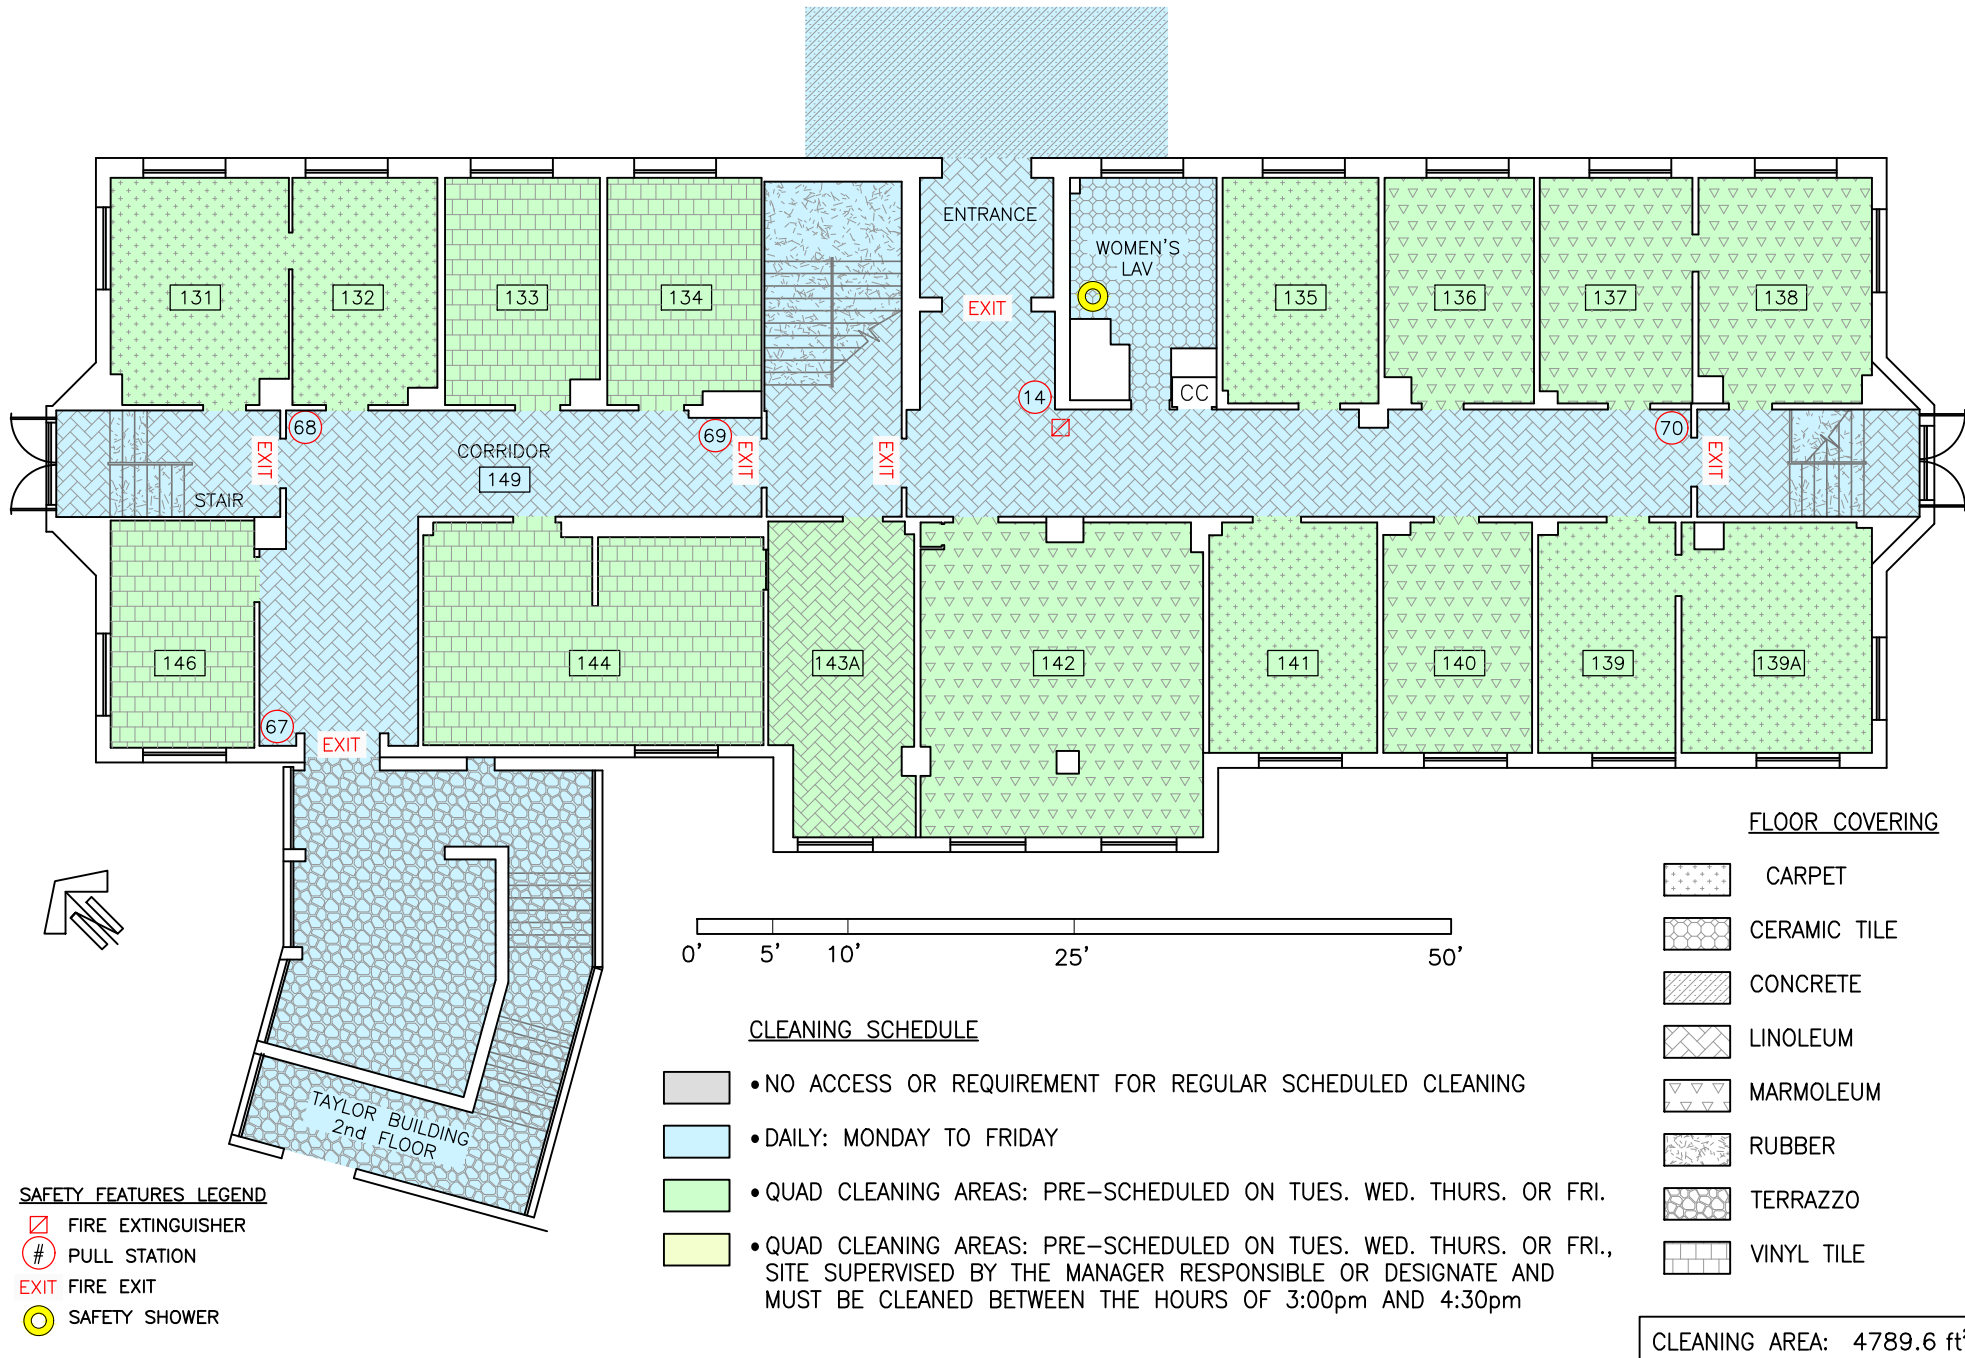

- SAFETY FEATURES LEGEND**
- FIRE EXTINGUISHER
 - PULL STATION
 - FIRE EXIT
 - SAFETY SHOWER

 

- CLEANING SCHEDULE**
- NO ACCESS OR REQUIREMENT FOR REGULAR SCHEDULED CLEANING
 - DAILY: MONDAY TO FRIDAY
 - QUAD CLEANING AREAS: PRE-SCHEDULED ON TUES. WED. THURS. OR FRI.
 - QUAD CLEANING AREAS: PRE-SCHEDULED ON TUES. WED. THURS. OR FRI., SITE SUPERVISED BY THE MANAGER RESPONSIBLE OR DESIGNATE AND MUST BE CLEANED BETWEEN THE HOURS OF 3:00pm AND 4:30pm

- FLOOR COVERING**
- CARPET
 - CERAMIC TILE
 - CONCRETE
 - LINOLEUM
 - MARMOLEUM
 - RUBBER
 - TERRAZZO
 - VINYL TILE


CLEANING AREA: 4789.6 ft²



Fisheries and Oceans Canada
 PACIFIC BIOLOGICAL STATION
 3190 Hammond Bay Road
 Nanaimo, BC V9T 6N7

CLEMENS BUILDING – FIRST FLOOR CLEANING SCHEDULE

DRAWING:
CLM-1-CS
 By: BW / CSM
 Date: 20-JUN-2020
 Scale: NTS

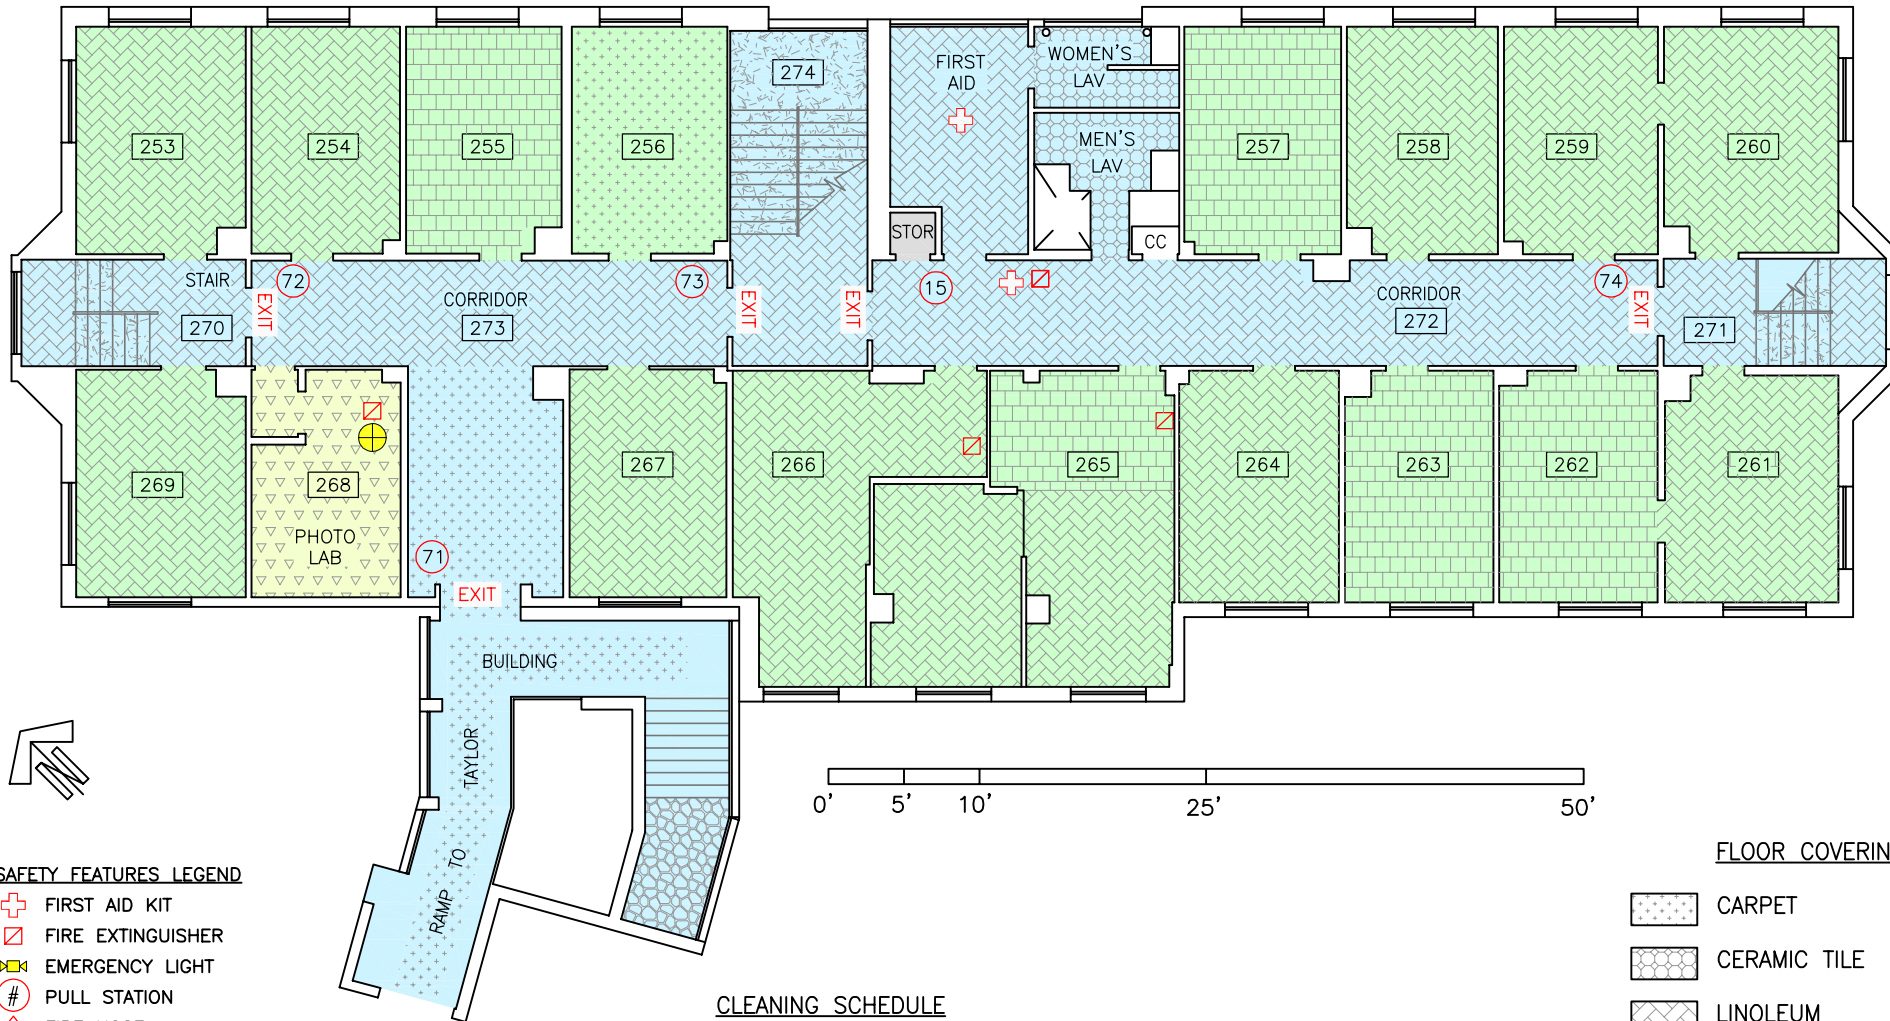

SAFETY FEATURES LEGEND

- FIRST AID KIT
- FIRE EXTINGUISHER
- EMERGENCY LIGHT
- PULL STATION
- FIRE HOSE
- FIRE EXIT
- SPILL KIT
- SAFETY SHOWER

CLEANING SCHEDULE

- NO ACCESS OR REQUIREMENT FOR REGULAR SCHEDULED CLEANING
- DAILY: MONDAY TO FRIDAY
- QUAD CLEANING AREAS: PRE-SCHEDULED ON TUES. WED. THURS. OR FRI.
- QUAD CLEANING AREAS: PRE-SCHEDULED ON TUES. WED. THURS. OR FRI., SITE SUPERVISED BY THE MANAGER RESPONSIBLE OR DESIGNATE AND MUST BE CLEANED BETWEEN THE HOURS OF 3:00 pm AND 4:30pm

FLOOR COVERING

- CARPET
- CERAMIC TILE
- LINOLEUM
- MARMOLEUM
- RUBBER
- TERRAZZO
- VINYL TILE



CLEANING AREA: 4011.8 ft²



Fisheries and Oceans Canada
 PACIFIC BIOLOGICAL STATION
 3190 Hammond Bay Road
 Nanaimo, BC V9T 6N7

CLEMENS BUILDING – SECOND FLOOR CLEANING SCHEDULE

DRAWING:
CLM-2-CS
 By: BW/CSM
 Date: 30 MAR 2009
 Scale: NTS

 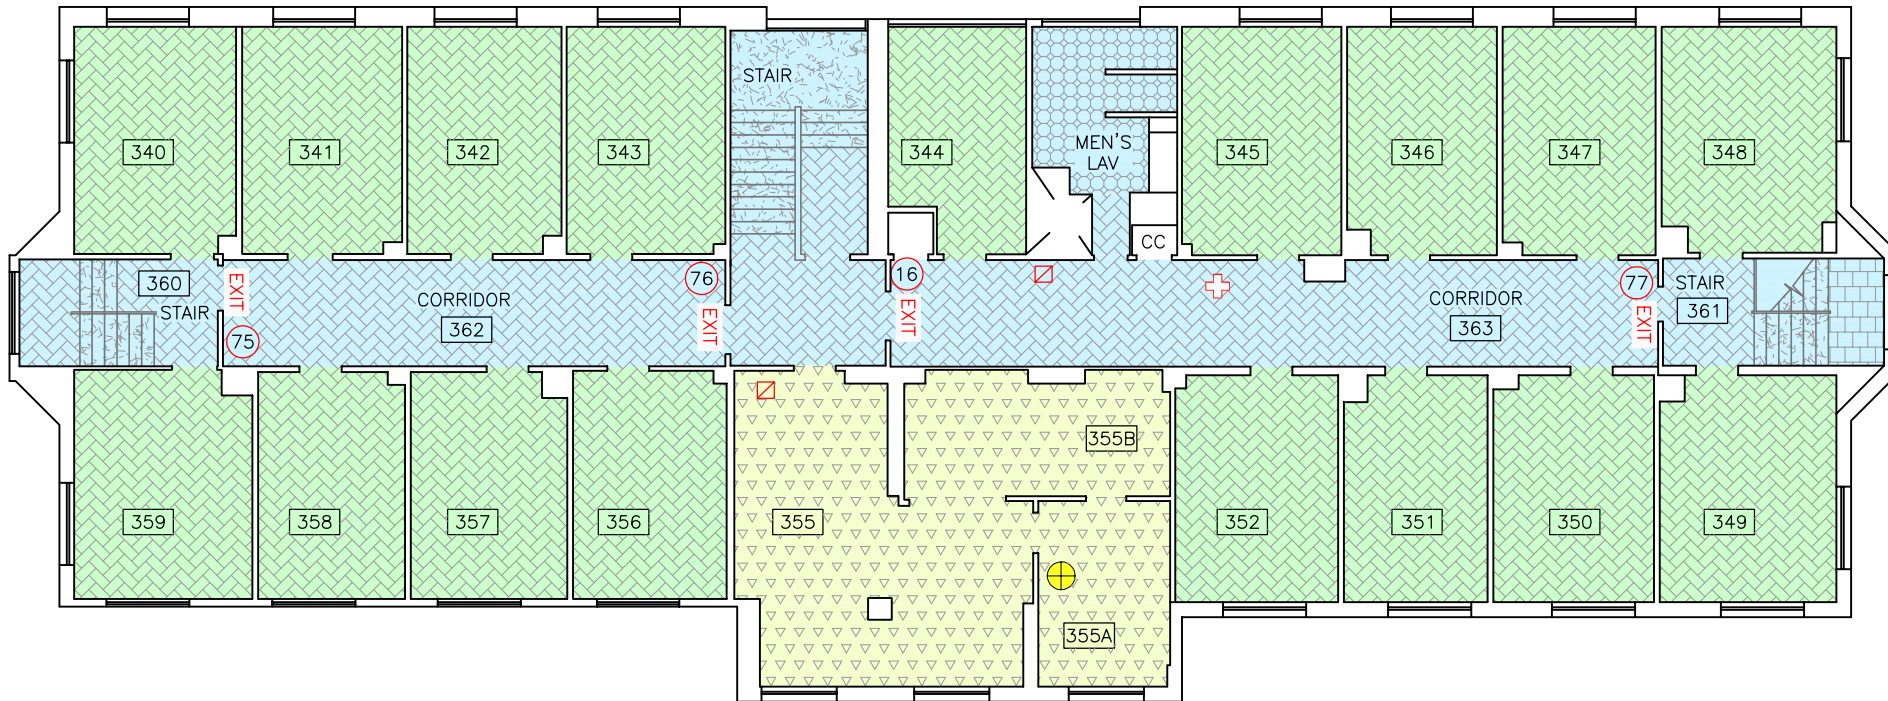

SAFETY FEATURES LEGEND

- FIRST AID KIT
- FIRE EXTINGUISHER
- EMERGENCY LIGHT
- PULL STATION
- FIRE HOSE
- FIRE EXIT
- SPILL KIT
- SAFETY SHOWER

CLEANING SCHEDULE

- NO ACCESS OR REQUIREMENT FOR REGULAR SCHEDULED CLEANING
- DAILY: MONDAY TO FRIDAY
- QUAD CLEANING AREAS: PRE-SCHEDULED ON TUES. WED. THURS. OR FRI.
- QUAD CLEANING AREAS: PRE-SCHEDULED ON TUES. WED. THURS. OR FRI., SITE SUPERVISED BY THE MANAGER RESPONSIBLE OR DESIGNATE AND MUST BE CLEANED BETWEEN THE HOURS OF 3:00 pm AND 4:30pm

FLOOR COVERING

- CERAMIC TILE
- LINOLEUM
- MARMOLEUM
- RUBBER
- VINYL TILE


CLEANING AREA: 4540.2 ft²



Fisheries and Oceans Canada
 PACIFIC BIOLOGICAL STATION
 3190 Hammond Bay Road
 Nanaimo, BC V9T 6N7

CLEMENS BUILDING – THIRD FLOOR CLEANING SCHEDULE

DRAWING:
CLM-3-CS
 By: BW/CSM
 Date: 30-MAR-2009
 Scale: NTS

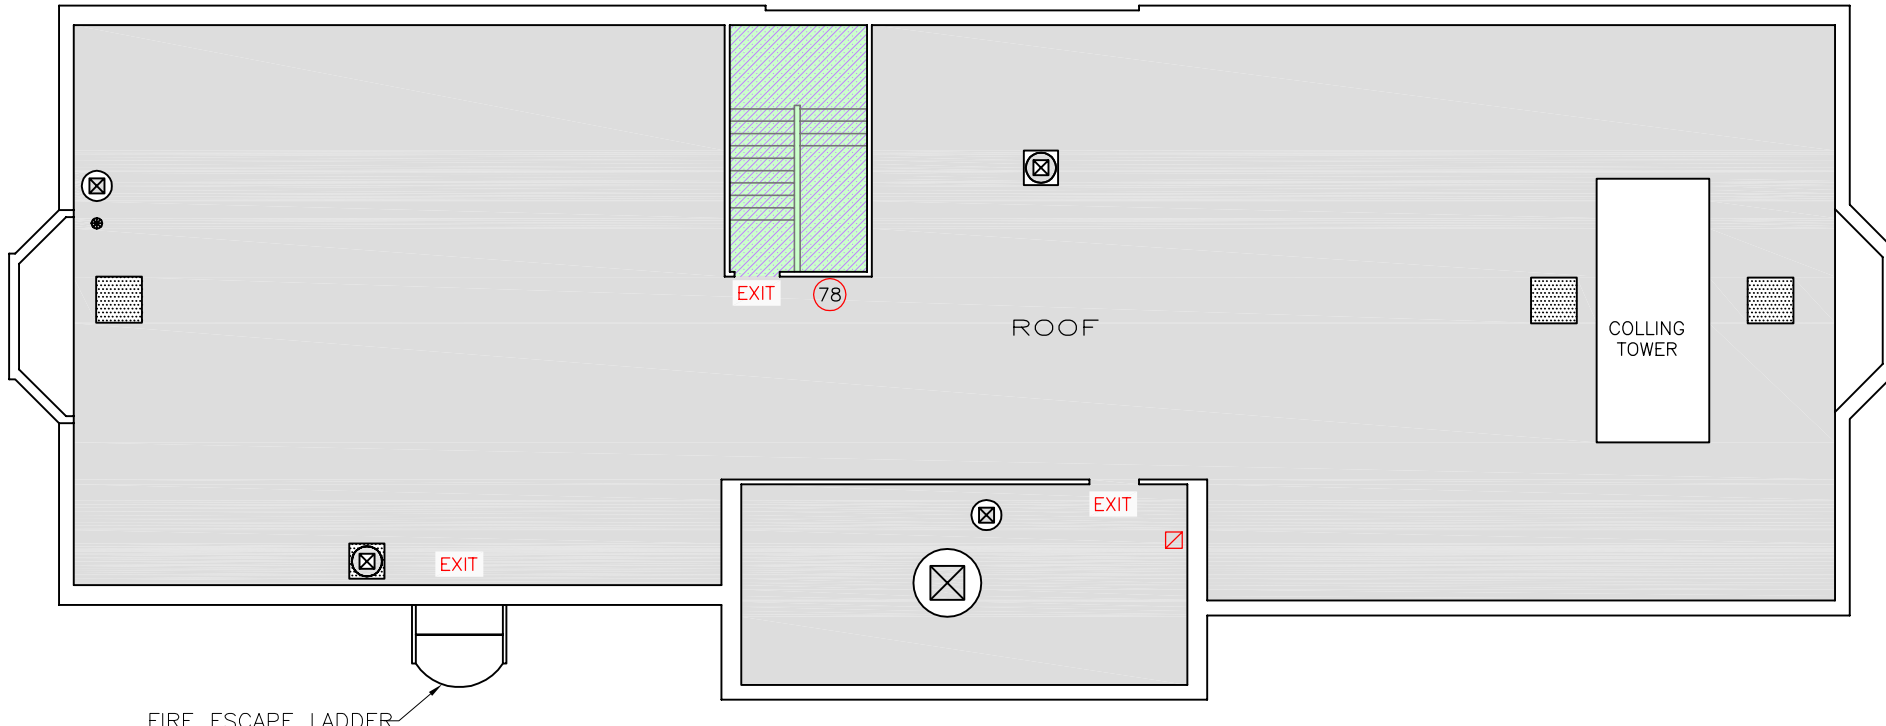


FIRE ESCAPE LADDER

- CLEANING SCHEDULE**
- NO ACCESS OR REQUIREMENT FOR REGULAR SCHEDULED CLEANING
 - QUAD CLEANING AREAS: PRE-SCHEDULED ON TUES. WED. THURS. OR FRI.

- FLOOR COVERING**
- CONCRETE (PAINTED)

SAFETY FEATURES LEGEND

- FIRST AID KIT
- FIRE EXTINGUISHER
- EMERGENCY LIGHT
- PULL STATION
- FIRE HOSE
- FIRE EXIT
- SPILL KIT
- SAFETY SHOWER

 


CLEANING AREA: 200 ft²



Fisheries and Oceans Canada
 PACIFIC BIOLOGICAL STATION
 3190 Hammond Bay Road
 Nanaimo, BC V9T 6N7

CLEMENS BUILDING – ROOF CLEANING SCHEDULE

DRAWING:
CLM-4-CS
 By: BW/CSM
 Date: 30-MAR-2009
 Scale: NTS

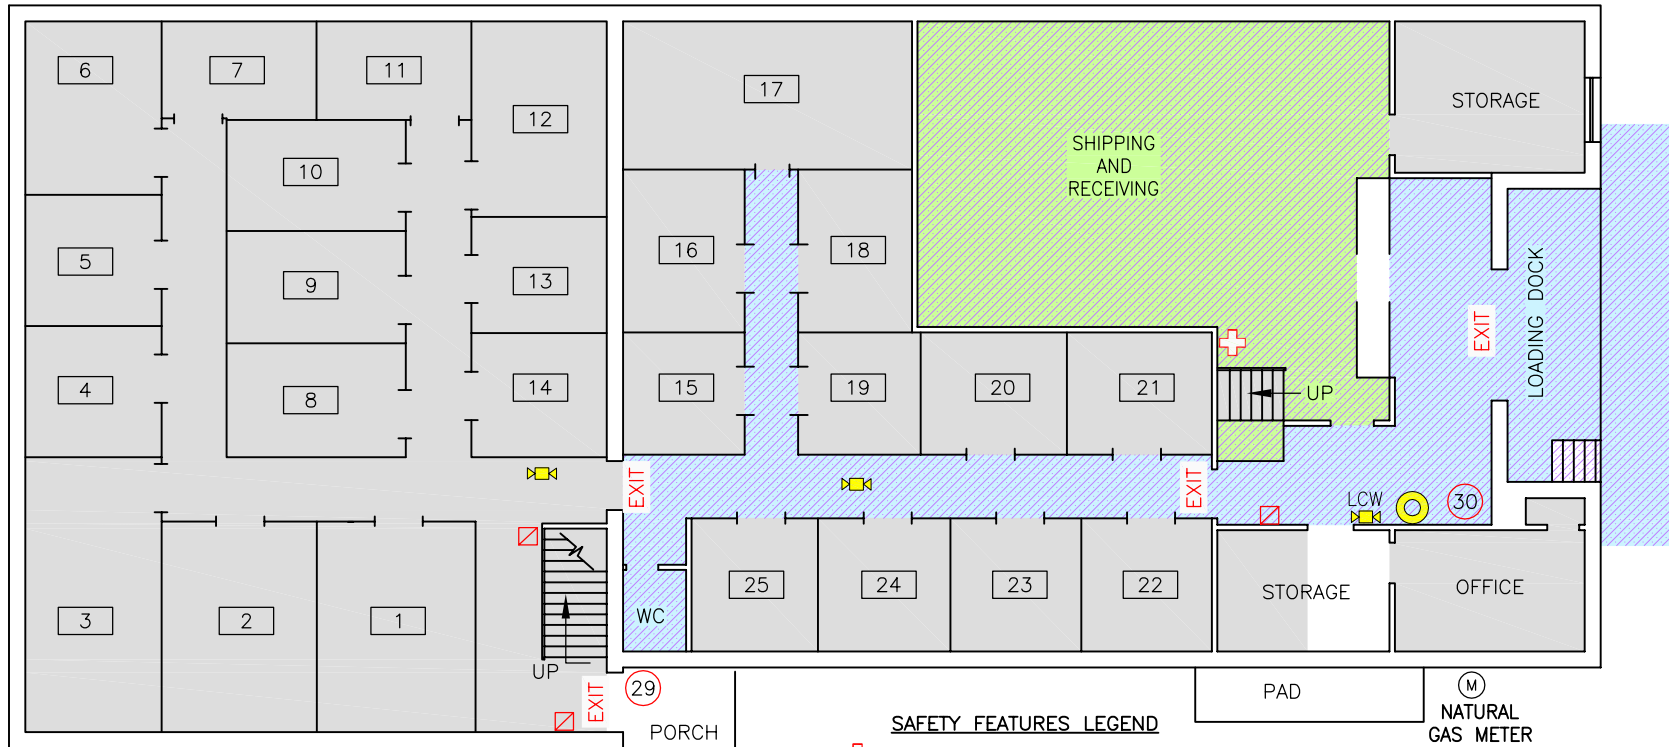

SAFETY FEATURES LEGEND

- FIRST AID KIT
- FIRE EXTINGUISHER
- EMERGENCY LIGHT
- PULL STATION
- FIRE HOSE
- EXIT** FIRE EXIT
- FIRE PHONE
- SPILL KIT
- SAFETY SHOWER

CLEANING SCHEDULE

- NO ACCESS OR REQUIREMENT FOR REGULAR SCHEDULED CLEANING
- DAILY: MONDAY TO FRIDAY
- QUAD CLEANING AREAS: PRE-SCHEDULED ON TUES. WED. THURS. OR FRI., SITE SUPERVISED BY THE MANAGER RESPONSIBLE OR DESIGNATE AND MUST BE CLEANED BETWEEN THE HOURS OF 3:00 pm AND 4:30pm

FLOOR COVERING

- CONCRETE (PAINTED)


CLEANING AREA: 1026.3 ft²



Fisheries and Oceans Canada
 PACIFIC BIOLOGICAL STATION
 3190 Hammond Bay Road
 Nanaimo, BC V9T 6N7

LOWER CAMPUS WAREHOUSE – FIRST FLOOR CLEANING SCHEDULE

DRAWING:
LCW-1-CS
 By: BW/CSM
 Date: 30 MAR 2009
 Scale: NTS

 

SAFETY FEATURES LEGEND

- FIRST AID KIT
- FIRE EXTINGUISHER
- EMERGENCY LIGHT
- PULL STATION
- FIRE HOSE
- FIRE EXIT
- FIRE PHONE
- SPILL KIT
- SAFETY SHOWER

CLEANING SCHEDULE




• NO ACCESS OR REQUIREMENT FOR REGULAR SCHEDULED CLEANING



Fisheries and Oceans Canada
 PACIFIC BIOLOGICAL STATION
 3190 Hammond Bay Road
 Nanaimo, BC V9T 6N7

LOWER CAMPUS WAREHOUSE – SECOND FLOOR CLEANING SCHEDULE

DRAWING:
LCW-2-CS
 By: BW/CSM
 Date: 30 MAR 2009
 Scale: NTS

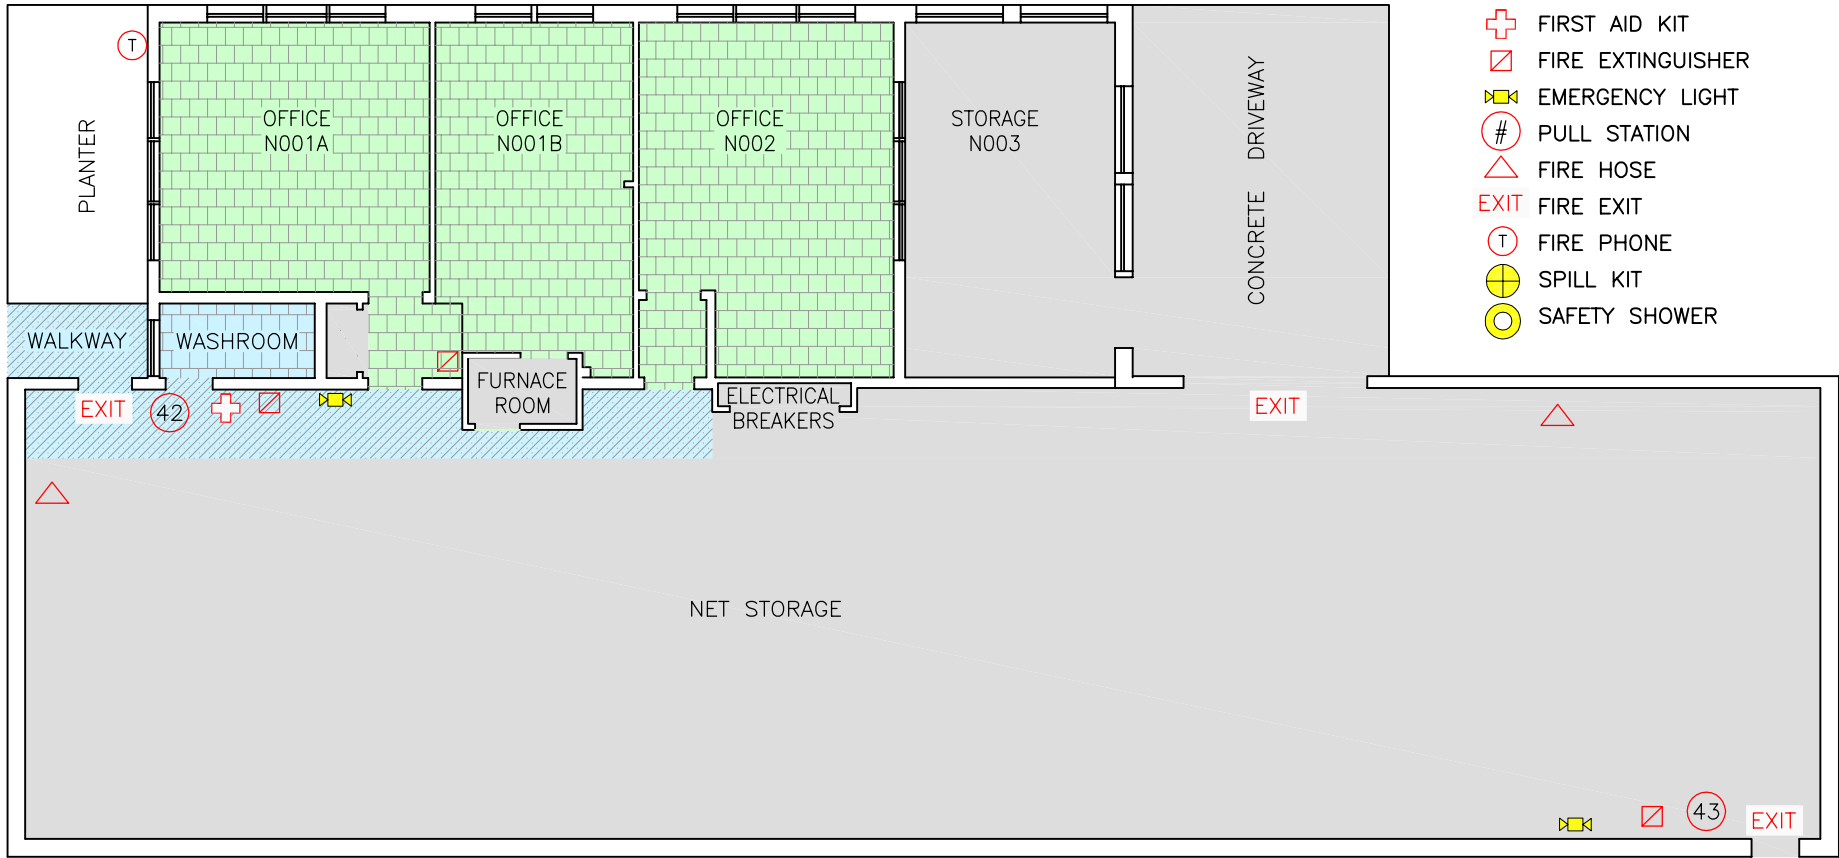  

SAFETY FEATURES LEGEND

- FIRST AID KIT
- FIRE EXTINGUISHER
- EMERGENCY LIGHT
- PULL STATION
- FIRE HOSE
- FIRE EXIT
- FIRE PHONE
- SPILL KIT
- SAFETY SHOWER

CLEANING SCHEDULE

- NO ACCESS OR REQUIREMENT FOR REGULAR SCHEDULED CLEANING
- DAILY: MONDAY TO FRIDAY
- QUAD CLEANING AREAS: PRE-SCHEDULED ON TUES. WED. THURS. OR FRI.

FLOOR COVERING

- CONCRETE
- VINYL TILE


CLEANING AREA: 1000.8 ft²





Fisheries and Oceans Canada
 PACIFIC BIOLOGICAL STATION
 3190 Hammond Bay Road
 Nanaimo, BC V9T 6N7

NET LOFT (GEAR BUILDING) CLEANING SCHEDULE



 



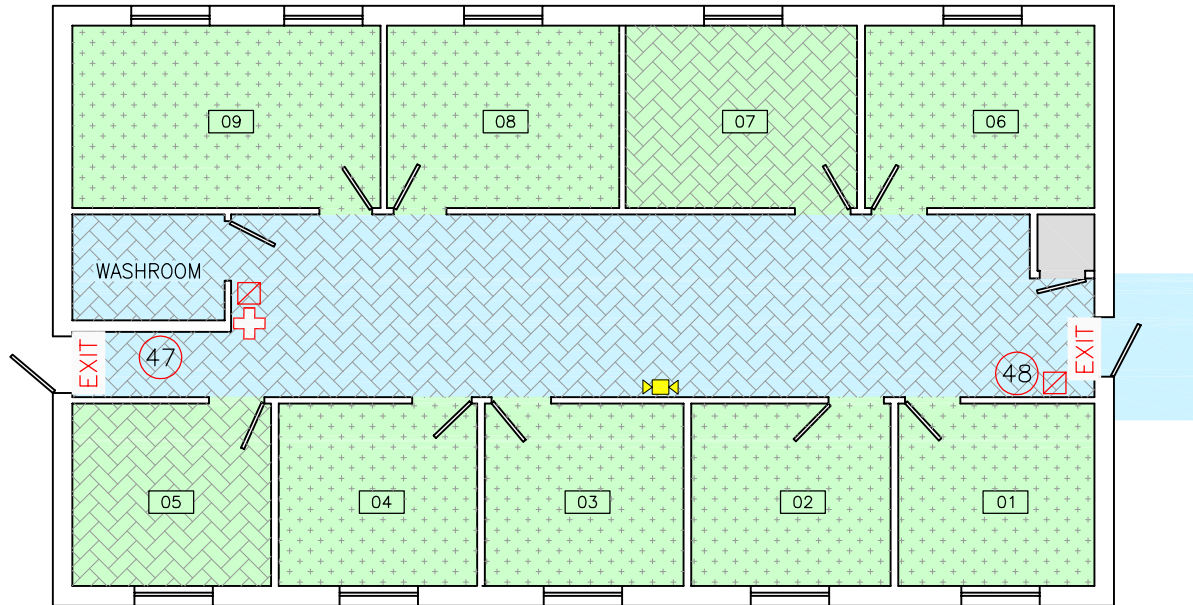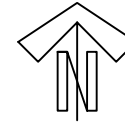


DRAWING:
NET-1-CS
 By: BW/CSM
 Date: 30-MAR-2009
 Scale: NTS






Shelter Industries
 MODEL 30'x52' OFFICE
 SERIAL #30521588
 MAN. DATE 15/03/1991
 200 Amp, 12/240 V





SAFETY FEATURES LEGEND

-  FIRST AID KIT
-  FIRE EXTINGUISHER
-  EMERGENCY LIGHT
-  PULL STATION
-  FIRE HOSE
-  FIRE STANDPIPE
-  FIRE EXIT
-  FIRE PHONE
-  SPILL KIT
-  SAFETY SHOWER

 CLEANING SCHEDULE

-  • NO ACCESS OR REQUIREMENT FOR REGULAR SCHEDULED CLEANING
-  • DAILY: MONDAY TO FRIDAY
-  • QUAD CLEANING AREAS: PRE-SCHEDULED ON TUES. WED. THURS. OR FRI.

FLOOR COVERING

-  CARPET
-  LINOLEUM


CLEANING AREA: 1434.9 ft²





Fisheries and Oceans Canada
 PACIFIC BIOLOGICAL STATION
 3190 Hammond Bay Road
 Nanaimo, BC V9T 6N7

OFFICE TRAILER #1 CLEANING SCHEDULE

DRAWING:
OT1-1-CS
 By: BW/CSM
 Date: 30 MAR 2009
 Scale: NTS

 

Britco Trailer
 MODEL 30'x52' OFFICE
 SERIAL #980250-01
 Constructed March 1998

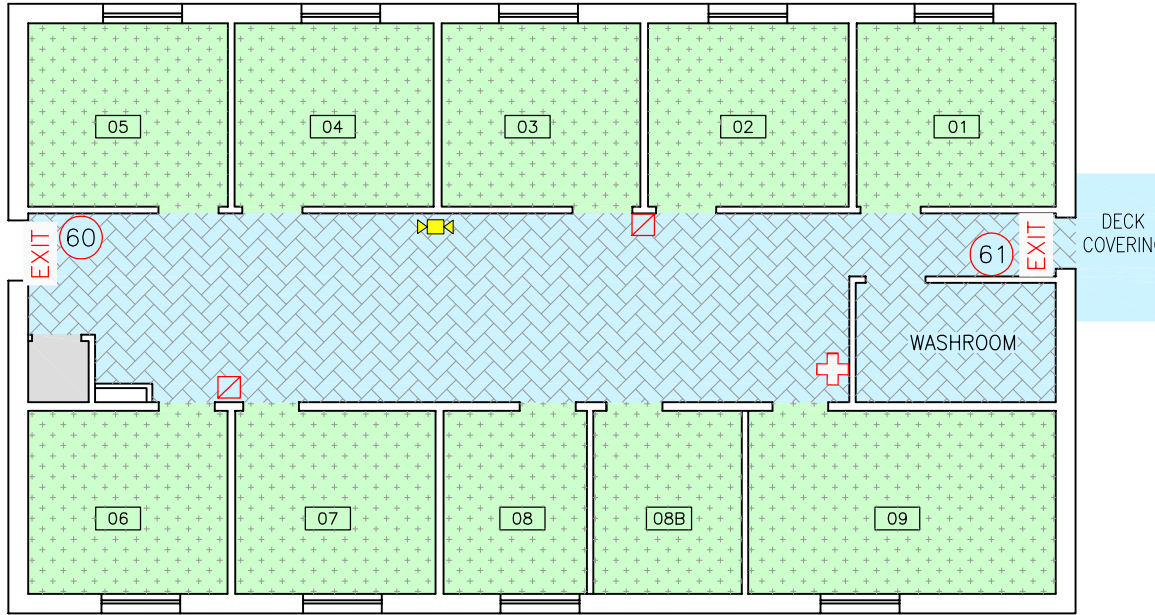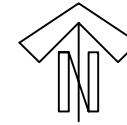

SAFETY FEATURES LEGEND

- FIRST AID KIT
- FIRE EXTINGUISHER
- EMERGENCY LIGHT
- PULL STATION
- FIRE HOSE
- FIRE STANDPIPE
- FIRE EXIT
- FIRE PHONE
- SPILL KIT
- SAFETY SHOWER

CLEANING SCHEDULE

- NO ACCESS OR REQUIREMENT FOR REGULAR SCHEDULED CLEANING
- DAILY: MONDAY TO FRIDAY
- QUAD CLEANING AREAS: PRE-SCHEDULED ON TUES. WED. THURS. OR FRI.

FLOOR COVERING

- CARPET
- LINOLEUM

CLEANING AREA: 1450.77ft²










Fisheries and Oceans Canada
 PACIFIC BIOLOGICAL STATION
 3190 Hammond Bay Road
 Nanaimo, BC V9T 6N7

**OFFICE TRAILER #2
 CLEANING SCHEDULE**




DRAWING:
OT2-1-CS
 By: BW/CSM
 Date: 30 MAR 2009
 Scale: NTS

SAFETY FEATURES LEGEND

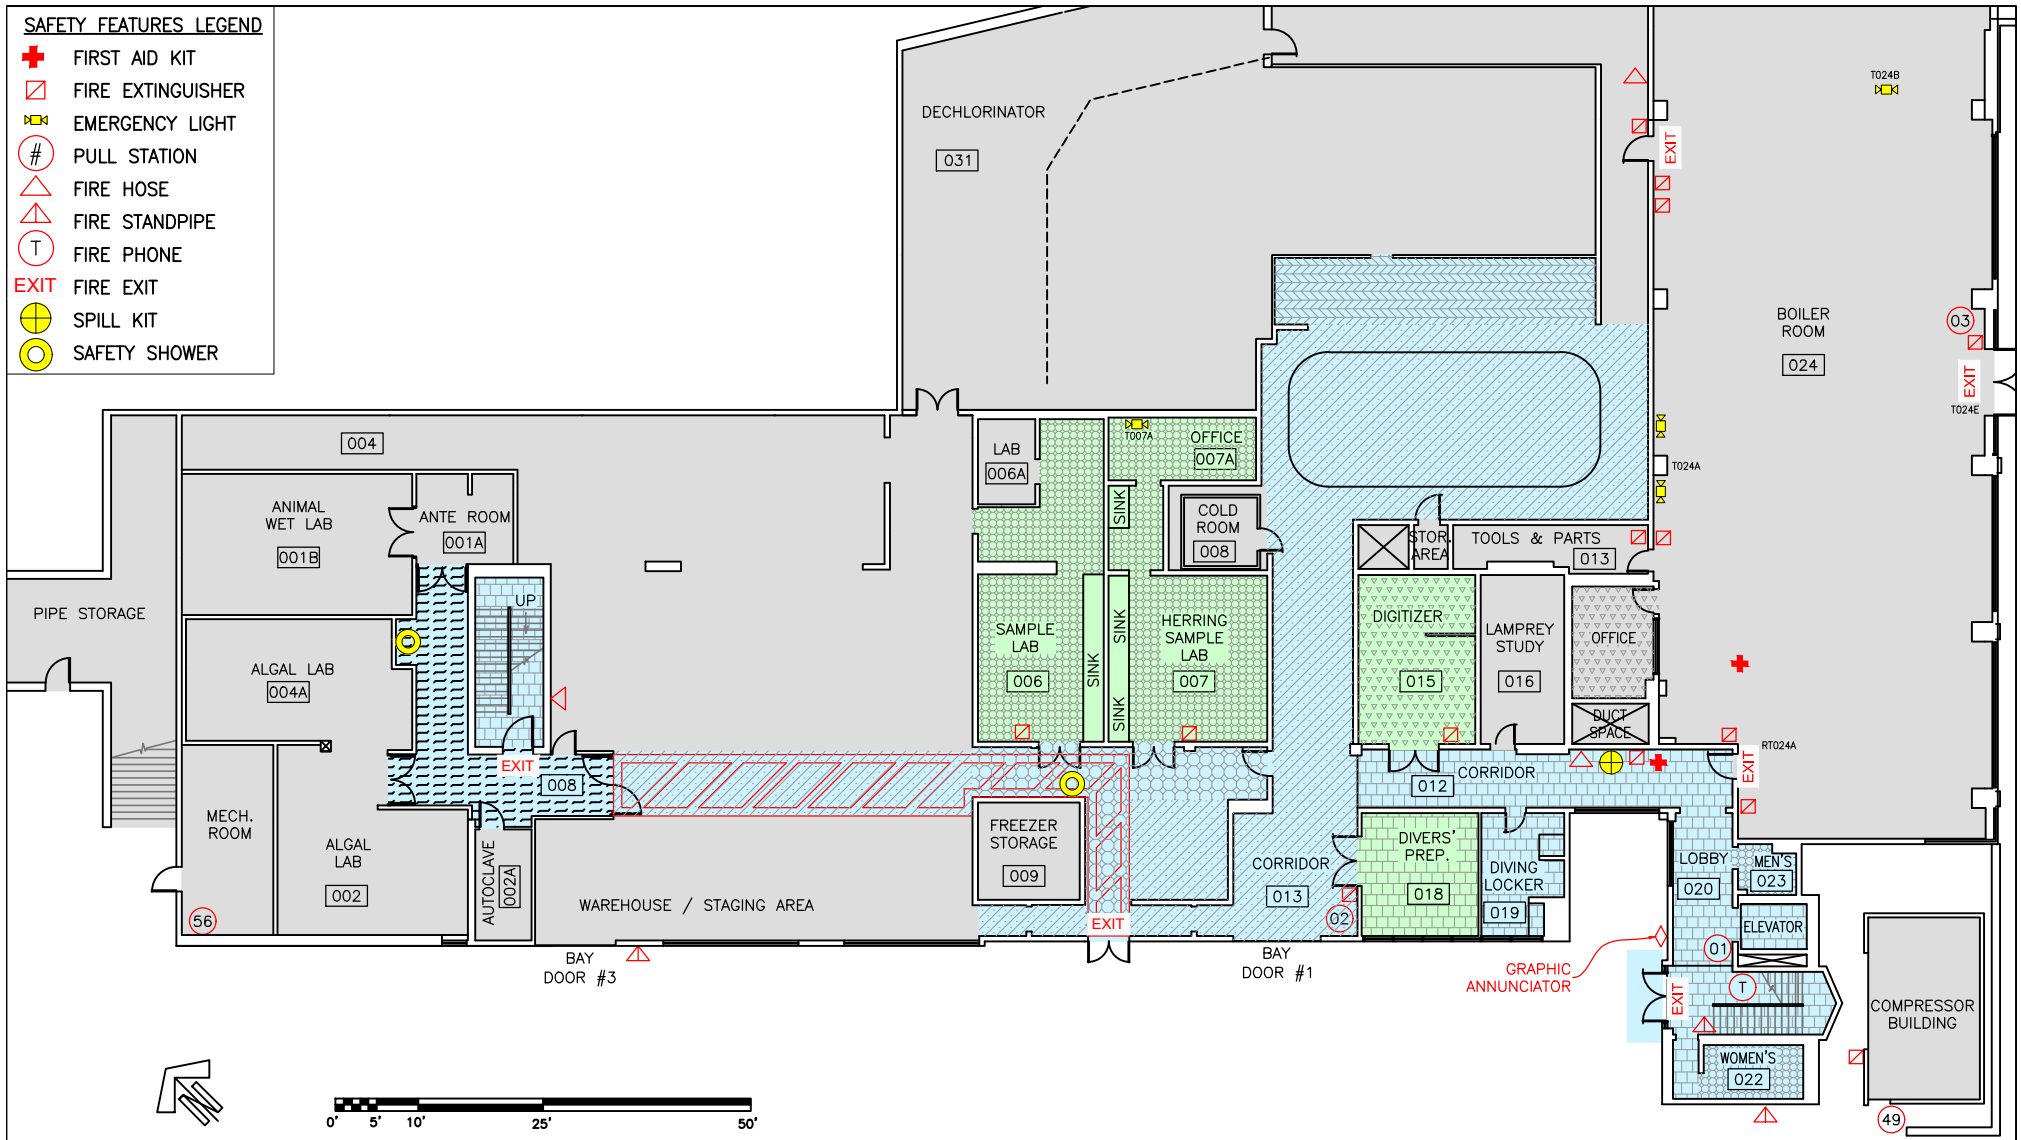-  FIRST AID KIT
-  FIRE EXTINGUISHER
-  EMERGENCY LIGHT
-  PULL STATION
-  FIRE HOSE
-  FIRE STANDPIPE
-  FIRE PHONE
-  FIRE EXIT
-  SPILL KIT
-  SAFETY SHOWER



CLEANING SCHEDULE

 -  • NO ACCESS OR REQUIREMENT FOR REGULAR SCHEDULED CLEANING
-  • DAILY: MONDAY TO FRIDAY
-  • QUAD CLEANING AREAS: PRE-SCHEDULED ON TUES. WED. THURS. OR FRI.

FLOOR COVERING

-  CERAMIC TILE
-  CONCRETE
-  VINYL TILE
-  MARMOLEUM
-  EPOXY
-  PLYWOOD


CLEANING AREA: 4100 ft²



Fisheries and Oceans Canada
 PACIFIC BIOLOGICAL STATION
 3190 Hammond Bay Road
 Nanaimo, BC V9T 6N7


TAYLOR BUILDING – BASEMENT CLEANING SCHEDULE

DRAWING:
TAY-0-CS
 By: BW/CSM
 Date: 26 JUN 2020
 Scale: NTS

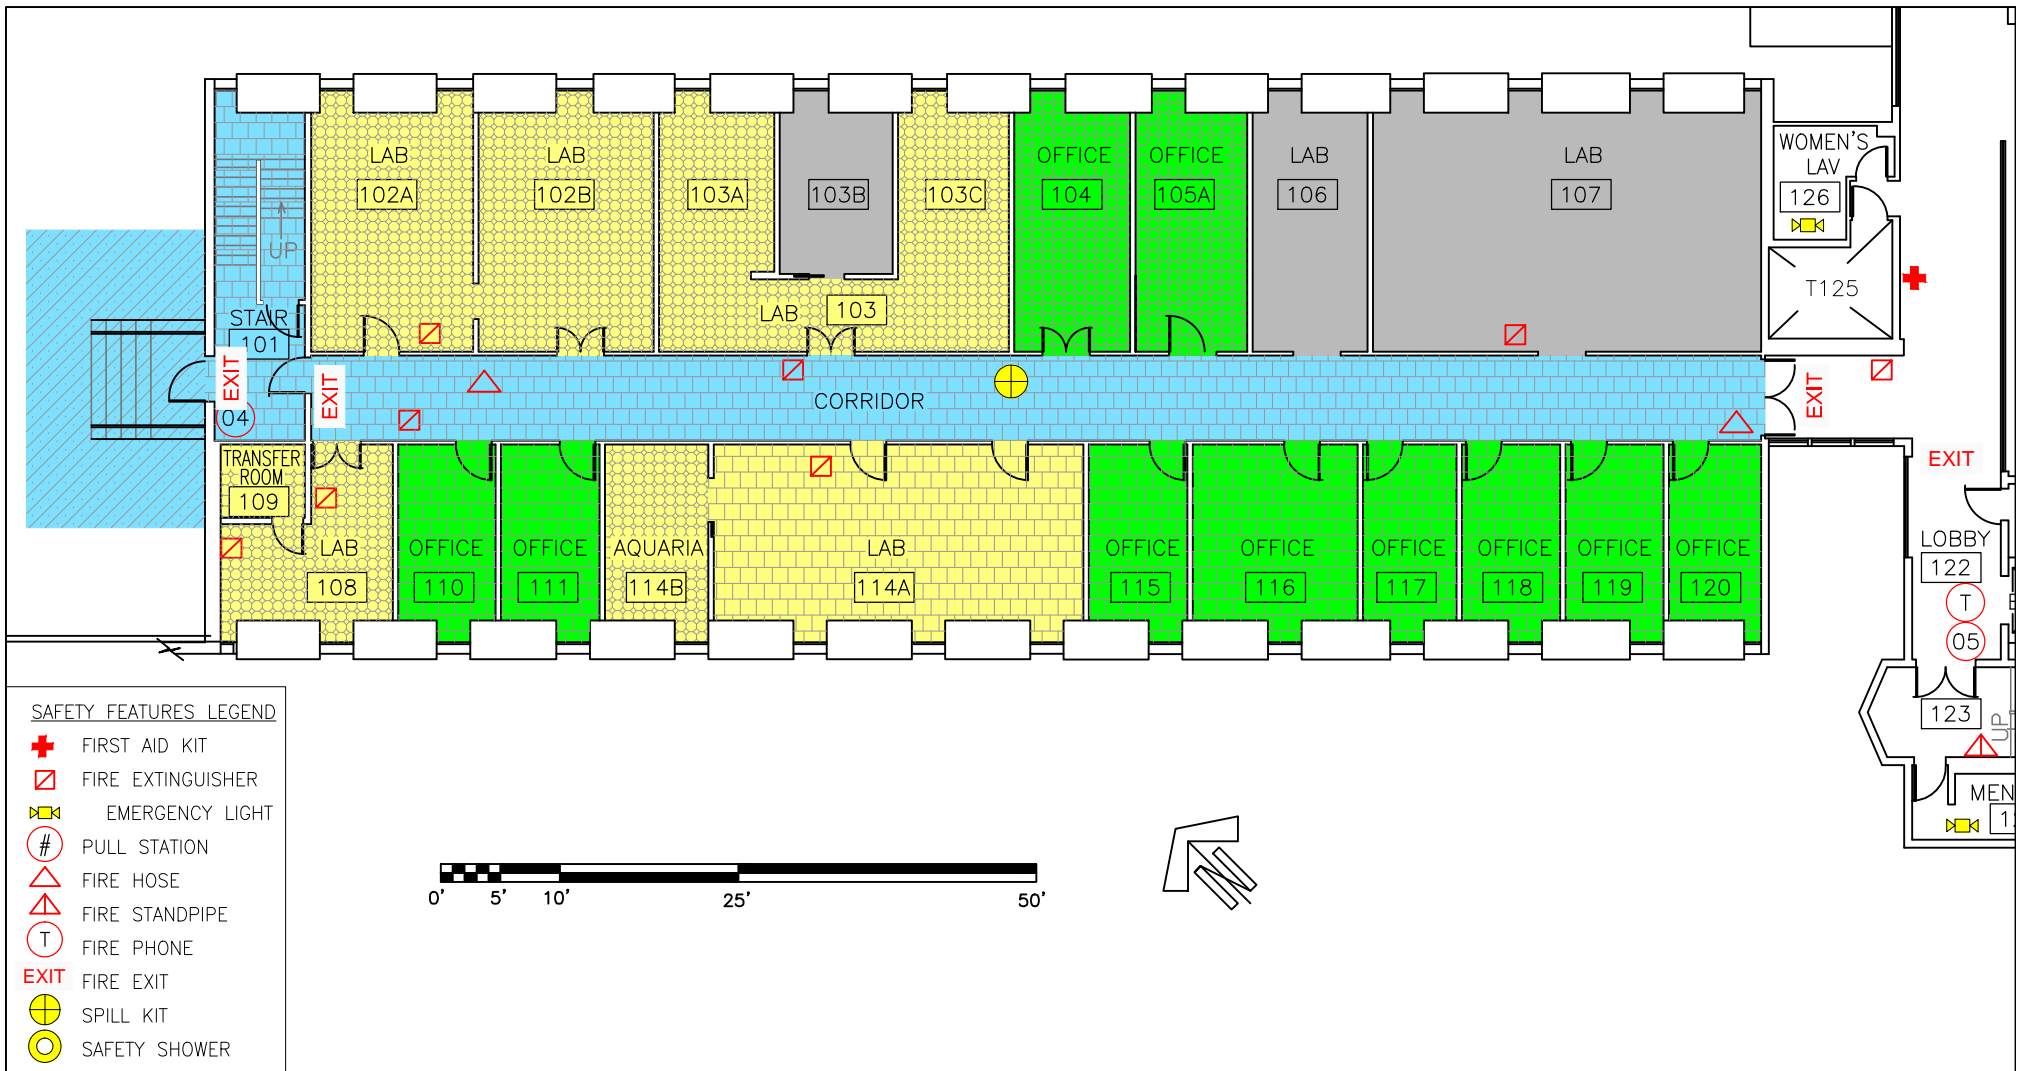

SAFETY FEATURES LEGEND

- FIRST AID KIT
- FIRE EXTINGUISHER
- EMERGENCY LIGHT
- PULL STATION
- FIRE HOSE
- FIRE STANDPIPE
- FIRE PHONE
- FIRE EXIT
- SPILL KIT
- SAFETY SHOWER

 

CLEANING SCHEDULE

- NO ACCESS OR REQUIREMENT FOR REGULAR SCHEDULED CLEANING
- DAILY: MONDAY TO FRIDAY
- QUAD CLEANING AREAS: PRE-SCHEDULED ON TUES. WED. THURS. OR FRI.
- QUAD CLEANING AREAS, LABORATORY-SPECIALIZED: PRE-SCHEDULED ON TUES. WED. THURS. OR FRI., SITE SUPERVISED BY THE MANAGER RESPONSIBLE OR DESIGNATE AND MUST BE CLEANED BETWEEN THE HOURS OF 3:00 pm AND 4:30pm

FLOOR COVERING

- CERAMIC TILE
- CONCRETE
- VINYL TILE


CLEANING AREA: 3870.7 ft²



Fisheries and Oceans Canada
 PACIFIC BIOLOGICAL STATION
 3190 Hammond Bay Road
 Nanaimo, BC V9T 6N7


**TAYLOR BUILDING – FIRST FLOOR LAB WING
 CLEANING SCHEDULE**

DRAWING:
TAY-1-CS
 By: BW/CSM
 Date: FEB 2013
 Scale: NTS

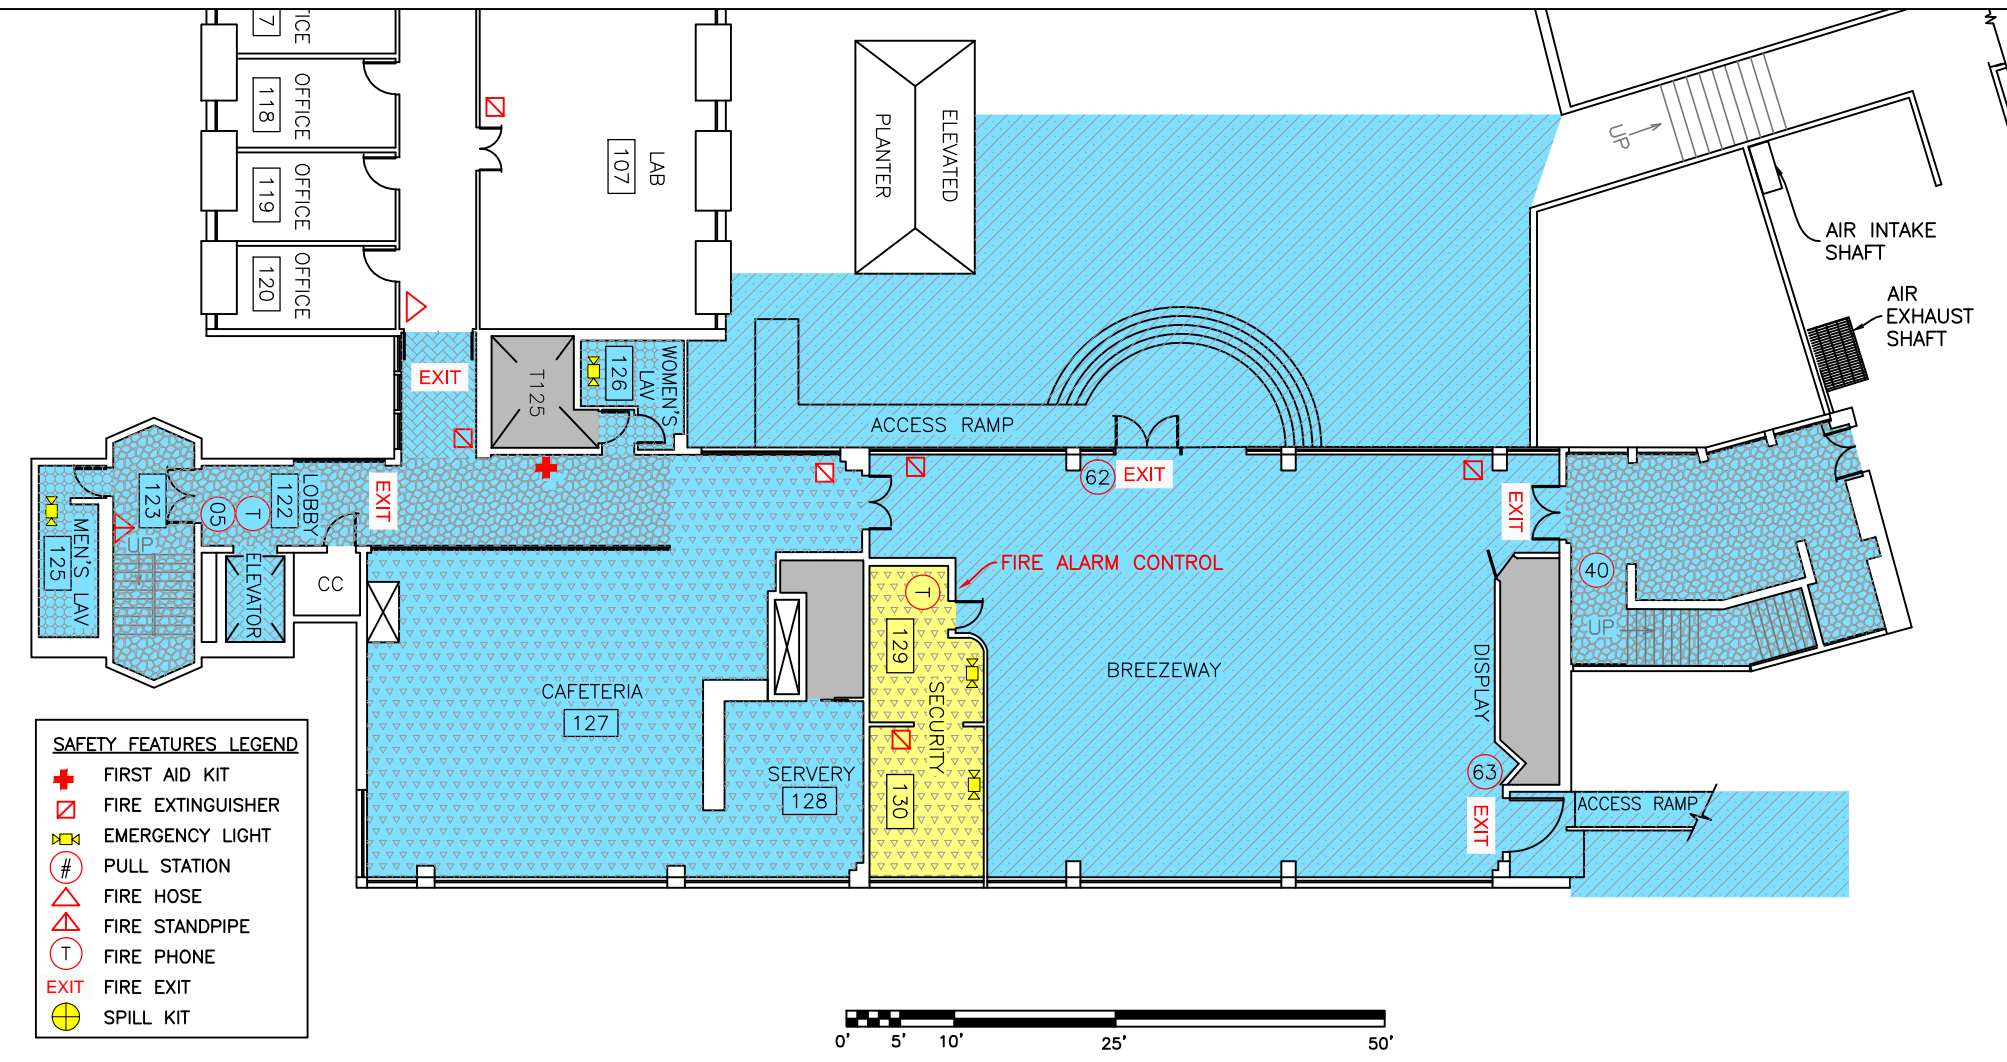


<p>CLEANING SCHEDULE</p> <ul style="list-style-type: none"> • NO ACCESS OR REQUIREMENT FOR REGULAR SCHEDULED CLEANING • DAILY: MONDAY TO FRIDAY • QUAD CLEANING AREAS: PRE-SCHEDULED ON TUES. WED. THURS. OR FRI., SITE SUPERVISED BY THE MANAGER RESPONSIBLE OR DESIGNATE AND MUST BE CLEANED BETWEEN THE HOURS OF 3:00 pm AND 4:30pm 	<p>FLOOR COVERING</p> <ul style="list-style-type: none"> CERAMIC TILE CONCRETE LINOLEUM MARMOLEUM TERRAZZO
---	--

CLEANING AREA: 5280.7 ft²

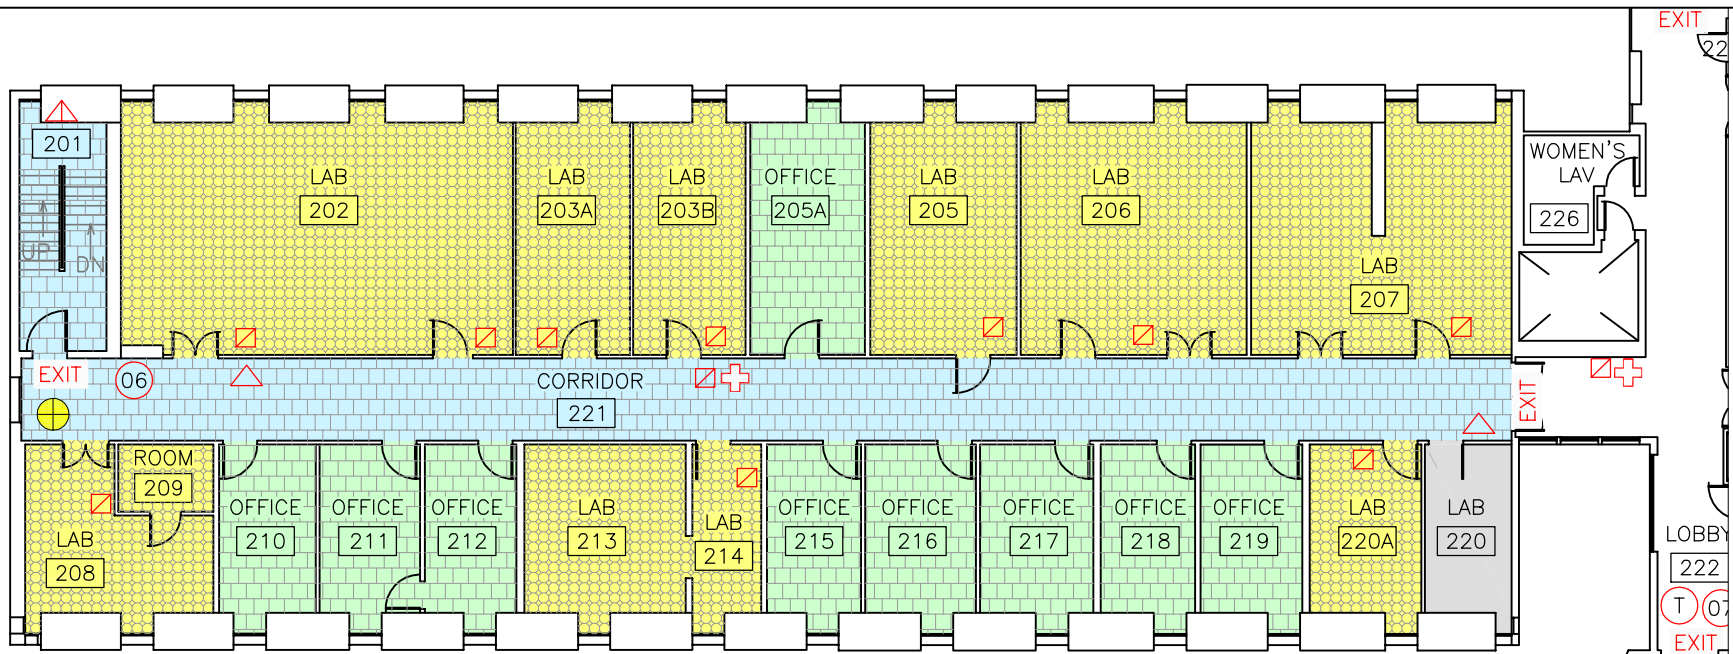

SAFETY FEATURES LEGEND

- FIRST AID KIT
- FIRE EXTINGUISHER
- EMERGENCY LIGHT
- PULL STATION
- FIRE HOSE
- FIRE STANDPIPE
- FIRE PHONE
- FIRE EXIT
- SPILL KIT
- SAFETY SHOWER

 


CLEANING SCHEDULE

- NO ACCESS OR REQUIREMENT FOR REGULAR SCHEDULED CLEANING
- DAILY: MONDAY TO FRIDAY
- QUAD CLEANING AREAS: PRE-SCHEDULED ON TUES. WED. THURS. OR FRI.
- QUAD CLEANING AREAS, LABORATORY-SPECIALIZED: PRE-SCHEDULED ON TUES. WED. THURS. OR FRI., SITE SUPERVISED BY THE MANAGER RESPONSIBLE OR DESIGNATE AND MUST BE CLEANED BETWEEN THE HOURS OF 3:00 pm AND 4:30pm

FLOOR COVERING


- CERAMIC TILE
- VINYL TILE

CLEANING AREA: 5067 ft²

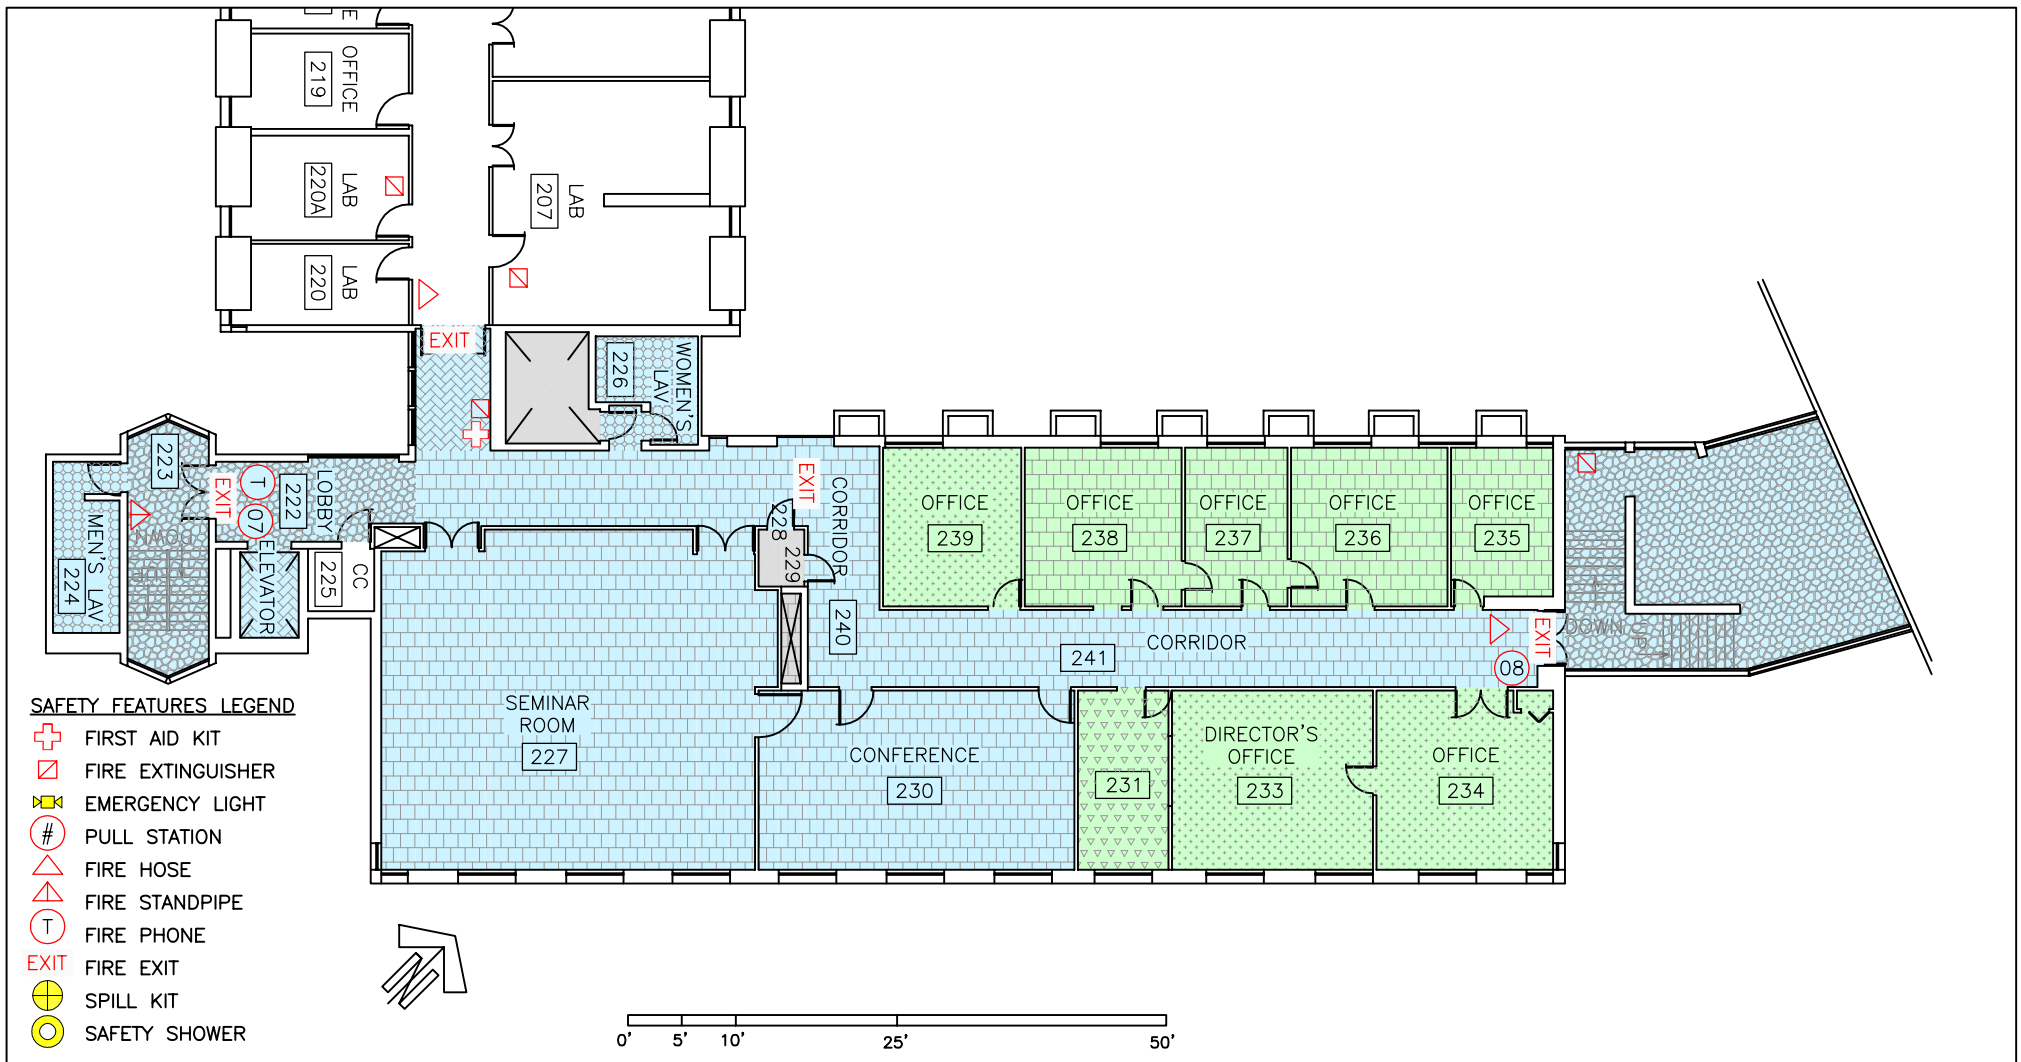

SAFETY FEATURES LEGEND

- FIRST AID KIT
- FIRE EXTINGUISHER
- EMERGENCY LIGHT
- PULL STATION
- FIRE HOSE
- FIRE STANDPIPE
- FIRE PHONE
- FIRE EXIT
- SPILL KIT
- SAFETY SHOWER

 

CLEANING SCHEDULE

- NO ACCESS OR REQUIREMENT FOR REGULAR SCHEDULED CLEANING
- DAILY: MONDAY TO FRIDAY
- QUAD CLEANING AREAS: PRE-SCHEDULED ON TUES. WED. THURS. OR FRI.

FLOOR COVERING

- CARPET
- CERAMIC TILE
- LINOLEUM
- MARMOLEUM
- TERRAZZO
- VINYL TILE


CLEANING AREA: 4862.5 ft²



Fisheries and Oceans Canada
 PACIFIC BIOLOGICAL STATION
 3190 Hammond Bay Road
 Nanaimo, BC V9T 6N7

**TAYLOR BUILDING – SECOND FLOOR ADMIN WING
 CLEANING SCHEDULE**

DRAWING:
TYA-2-CS
 By: BW/CSM
 Date: 30 MARCH 2009
 Scale: NTS

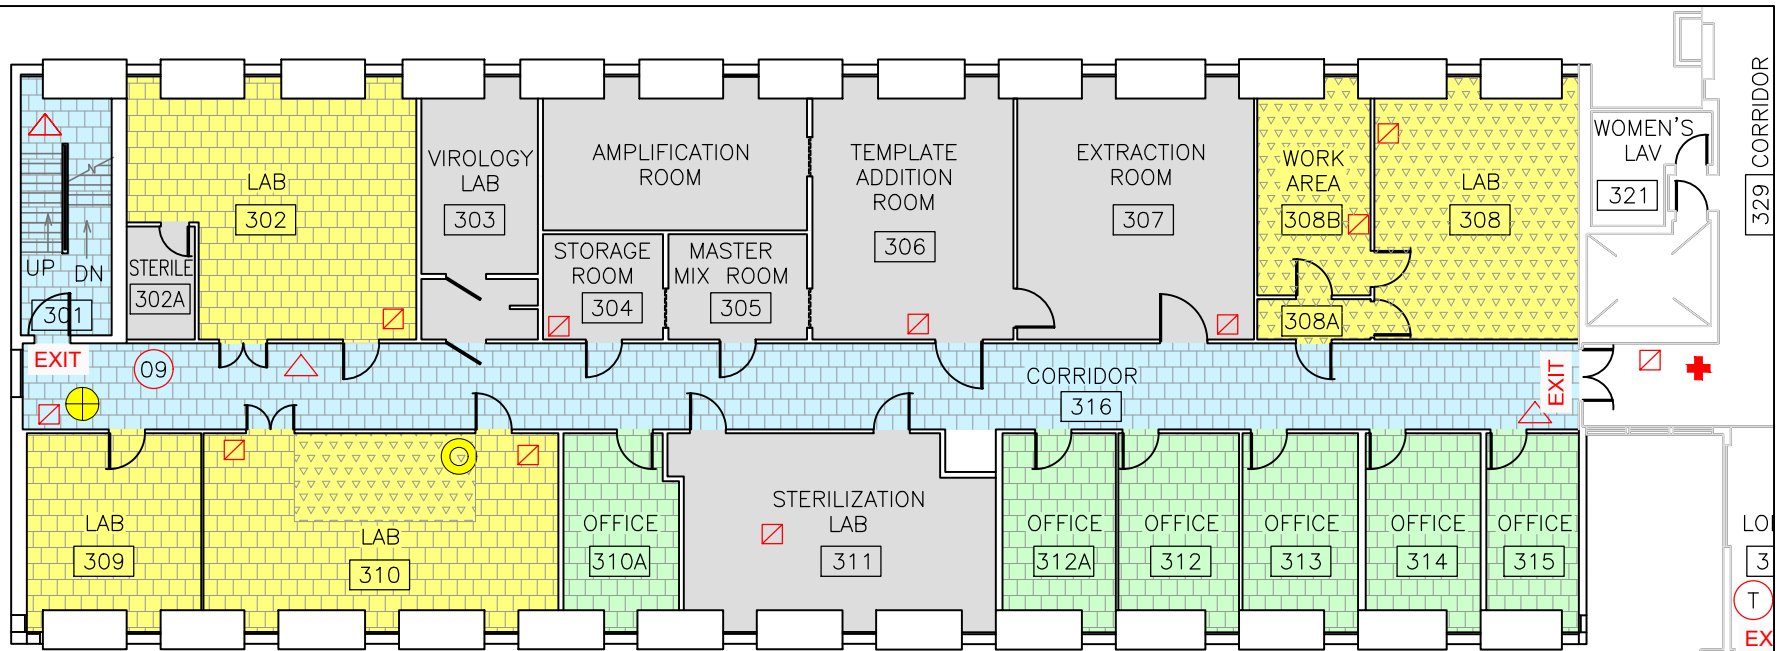

SAFETY FEATURES LEGEND

- FIRST AID KIT
- FIRE EXTINGUISHER
- PULL STATION
- FIRE HOSE
- FIRE STANDPIPE
- FIRE PHONE
- FIRE EXIT
- SPILL KIT
- SAFETY SHOWER



CLEANING SCHEDULE

- NO ACCESS OR REQUIREMENT FOR REGULAR SCHEDULED CLEANING
- DAILY: MONDAY TO FRIDAY
- QUAD CLEANING AREAS: PRE-SCHEDULED ON TUES. WED. THURS. OR FRI.
- QUAD CLEANING AREAS, LABORATORY-SPECIALIZED: PRE-SCHEDULED ON TUES. WED. THURS. OR FRI., SITE SUPERVISED BY THE MANAGER RESPONSIBLE OR DESIGNATE AND MUST BE CLEANED BETWEEN THE HOURS OF 3:00 pm AND 4:30pm

FLOOR COVERING

- VINYL TILE
- MARMOLEUM


CLEANING AREA: 3200 ft²



Fisheries and Oceans Canada
 PACIFIC BIOLOGICAL STATION
 3190 Hammond Bay Road
 Nanaimo, BC V9T 6N7


TAYLOR BUILDING – THIRD FLOOR LAB WING CLEANING SCHEDULE

DRAWING:
TAYL-3-CS
 By: BW/CSM
 Date: 29 JUN 2020
 Scale: NTS

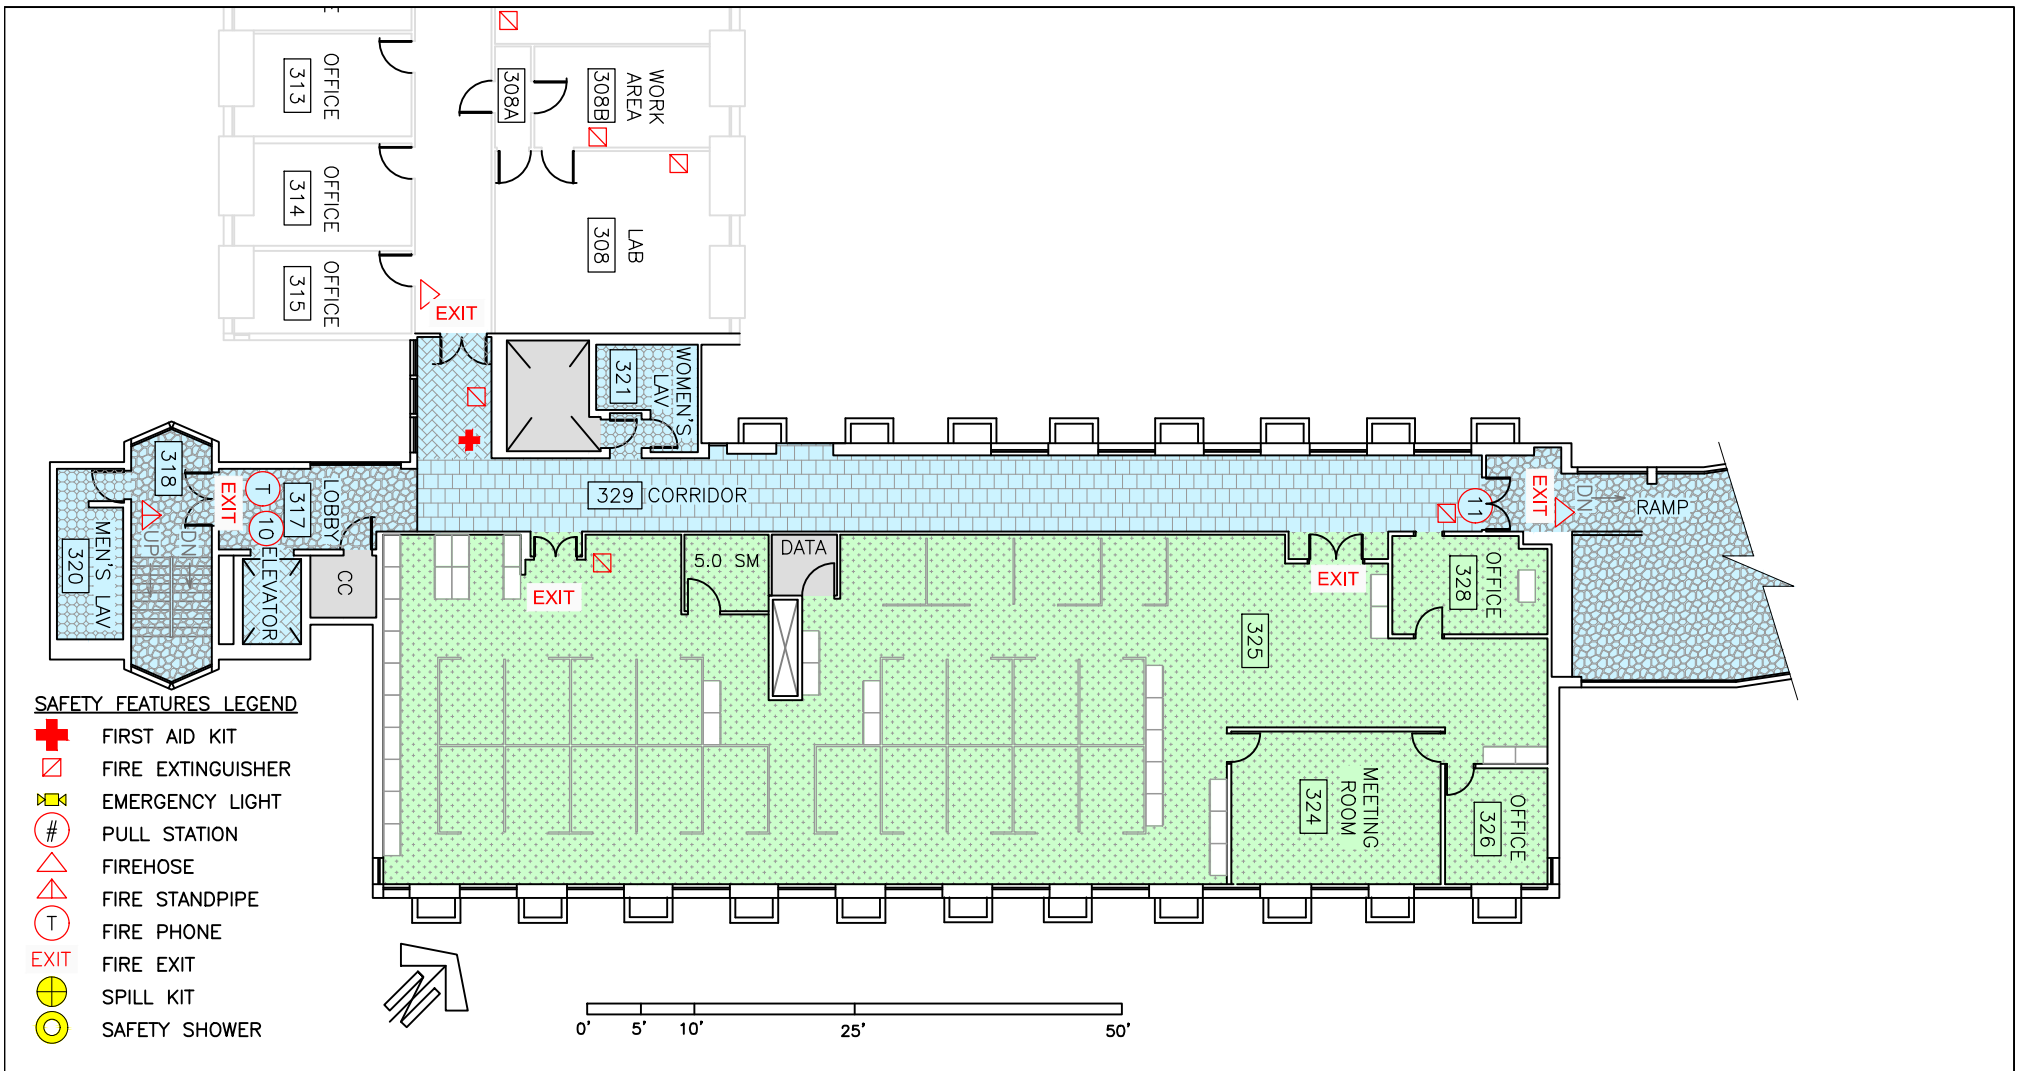

SAFETY FEATURES LEGEND

- FIRST AID KIT
- FIRE EXTINGUISHER
- EMERGENCY LIGHT
- PULL STATION
- FIREHOSE
- FIRE STANDPIPE
- FIRE PHONE
- FIRE EXIT
- SPILL KIT
- SAFETY SHOWER

 

CLEANING SCHEDULE

- NO ACCESS OR REQUIREMENT FOR REGULAR SCHEDULED CLEANING
- DAILY: MONDAY TO FRIDAY
- QUAD CLEANING AREAS: PRE-SCHEDULED ON TUES. WED. THURS. OR FRI.

FLOOR COVERING

- CARPET
- CERAMIC TILE
- LINOLEUM
- TERRAZZO
- VINYL TILE

CLEANING AREA: 4995 ft²


 


Fisheries and Oceans Canada
 PACIFIC BIOLOGICAL STATION
 3190 Hammond Bay Road
 Nanaimo, BC V9T 6N7



**TAYLOR BUILDING – THIRD FLOOR ADMIN WING
 CLEANING SCHEDULE**

DRAWING:
TAYA-3-CS
 By: BW/CSM
 Date: 29 JUN 2020
 Scale: NTS

CLEANING SCHEDULE

-  • NO ACCESS OR REQUIREMENT FOR REGULAR SCHEDULED CLEANING
-  • QUAD CLEANING AREAS: PRE-SCHEDULED ON TUES. WED. THURS. OR FRI.

FLOOR COVERING





-  TERRAZZO
-  VINYL TILE

CLEANING AREA: 393 ft²



SAFETY FEATURES LEGEND

-  FIRST AID KIT
-  FIRE EXTINGUISHER
-  EMERGENCY LIGHT
-  PULL STATION
-  FIRE HOSE
-  FIRE STANDPIPE
-  FIRE PHONE
-  EXIT
-  SPILL KIT
-  SAFETY SHOWER

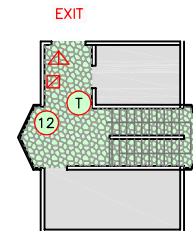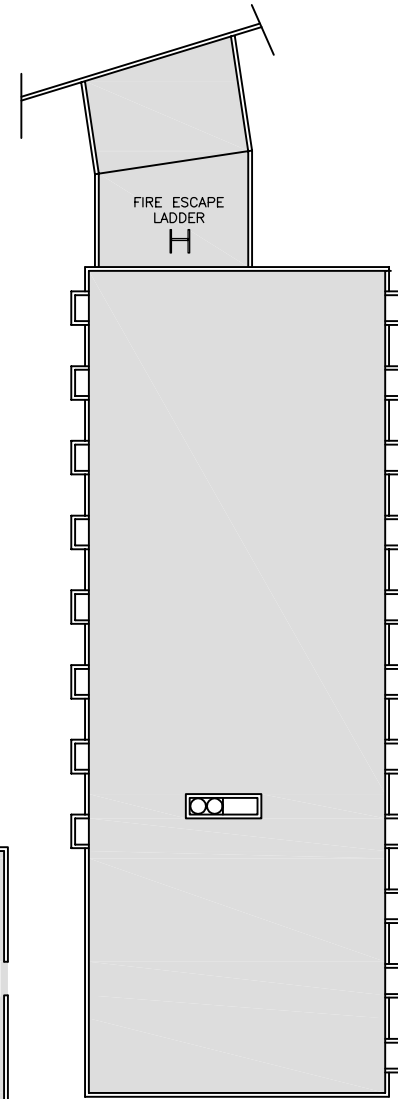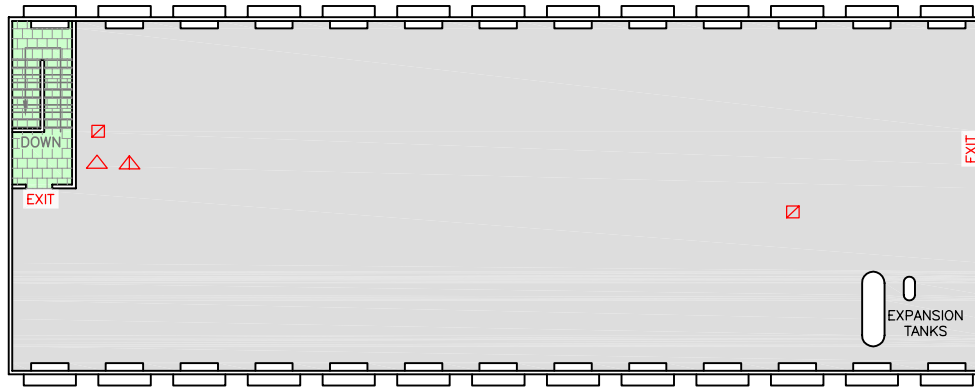 


Fisheries and Oceans Canada
 PACIFIC BIOLOGICAL STATION
 3190 Hammond Bay Road
 Nanaimo, BC V9T 6N7




**TAYLOR BUILDING – PENTHOUSE
 CLEANING SCHEDULE**

DRAWING:
TAY-4-CS
 By: BW/CSM
 Date: 30 MAR 2009
 Scale: NTS

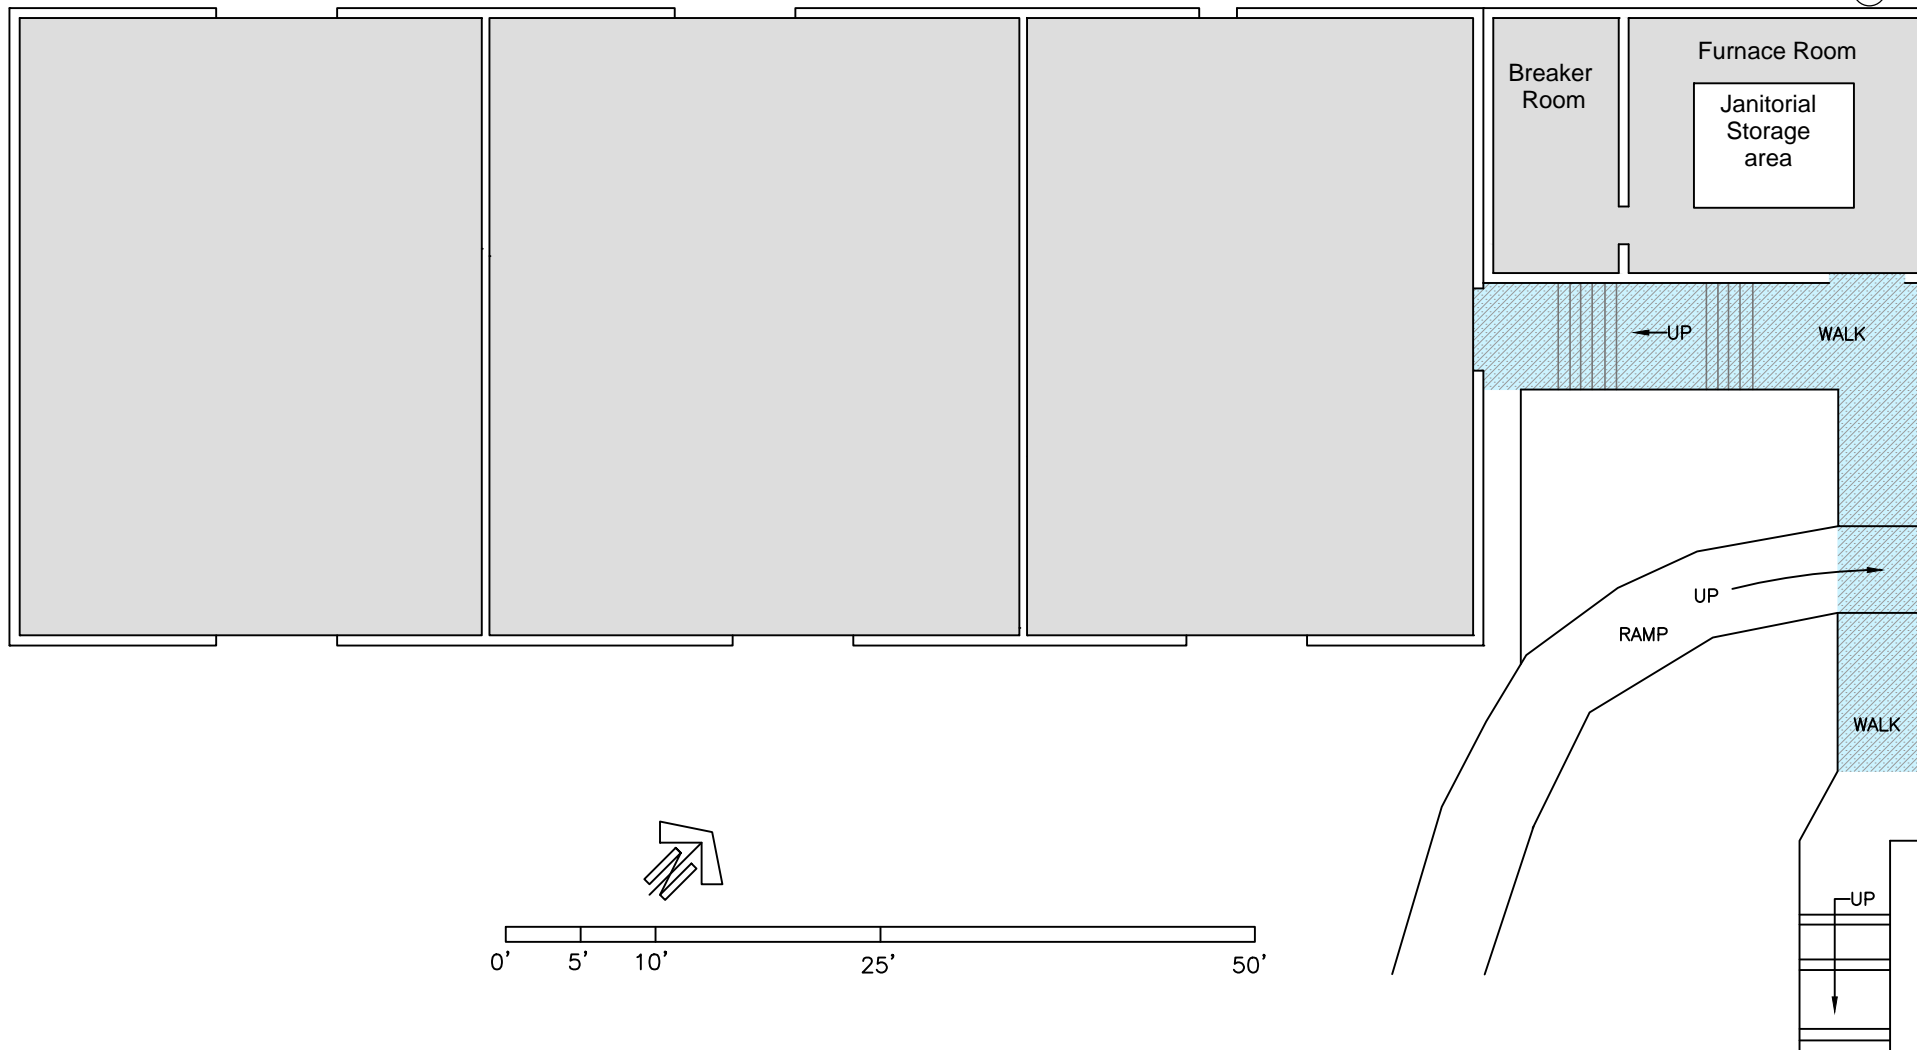
NATURAL GAS METER



CLEANING SCHEDULE

 -  • NO ACCESS OR REQUIREMENT FOR REGULAR SCHEDULED CLEANING
-  • DAILY: MONDAY TO FRIDAY
-  • QUAD CLEANING AREAS: PRE-SCHEDULED ON TUES. WED. THURS. OR FRI.

FLOOR COVERING

-  CONCRETE


CLEANING AREA: 175 ft²



Fisheries and Oceans Canada
 PACIFIC BIOLOGICAL STATION
 3190 Hammond Bay Road
 Nanaimo, BC V9T 6N7

TECHNICAL SERVICES BUILDING CLEANING SCHEDULE

DRAWING:
TEC-1-CS
 By: BW/CSM
 Date: 29 JUN 2020
 Scale: NTS

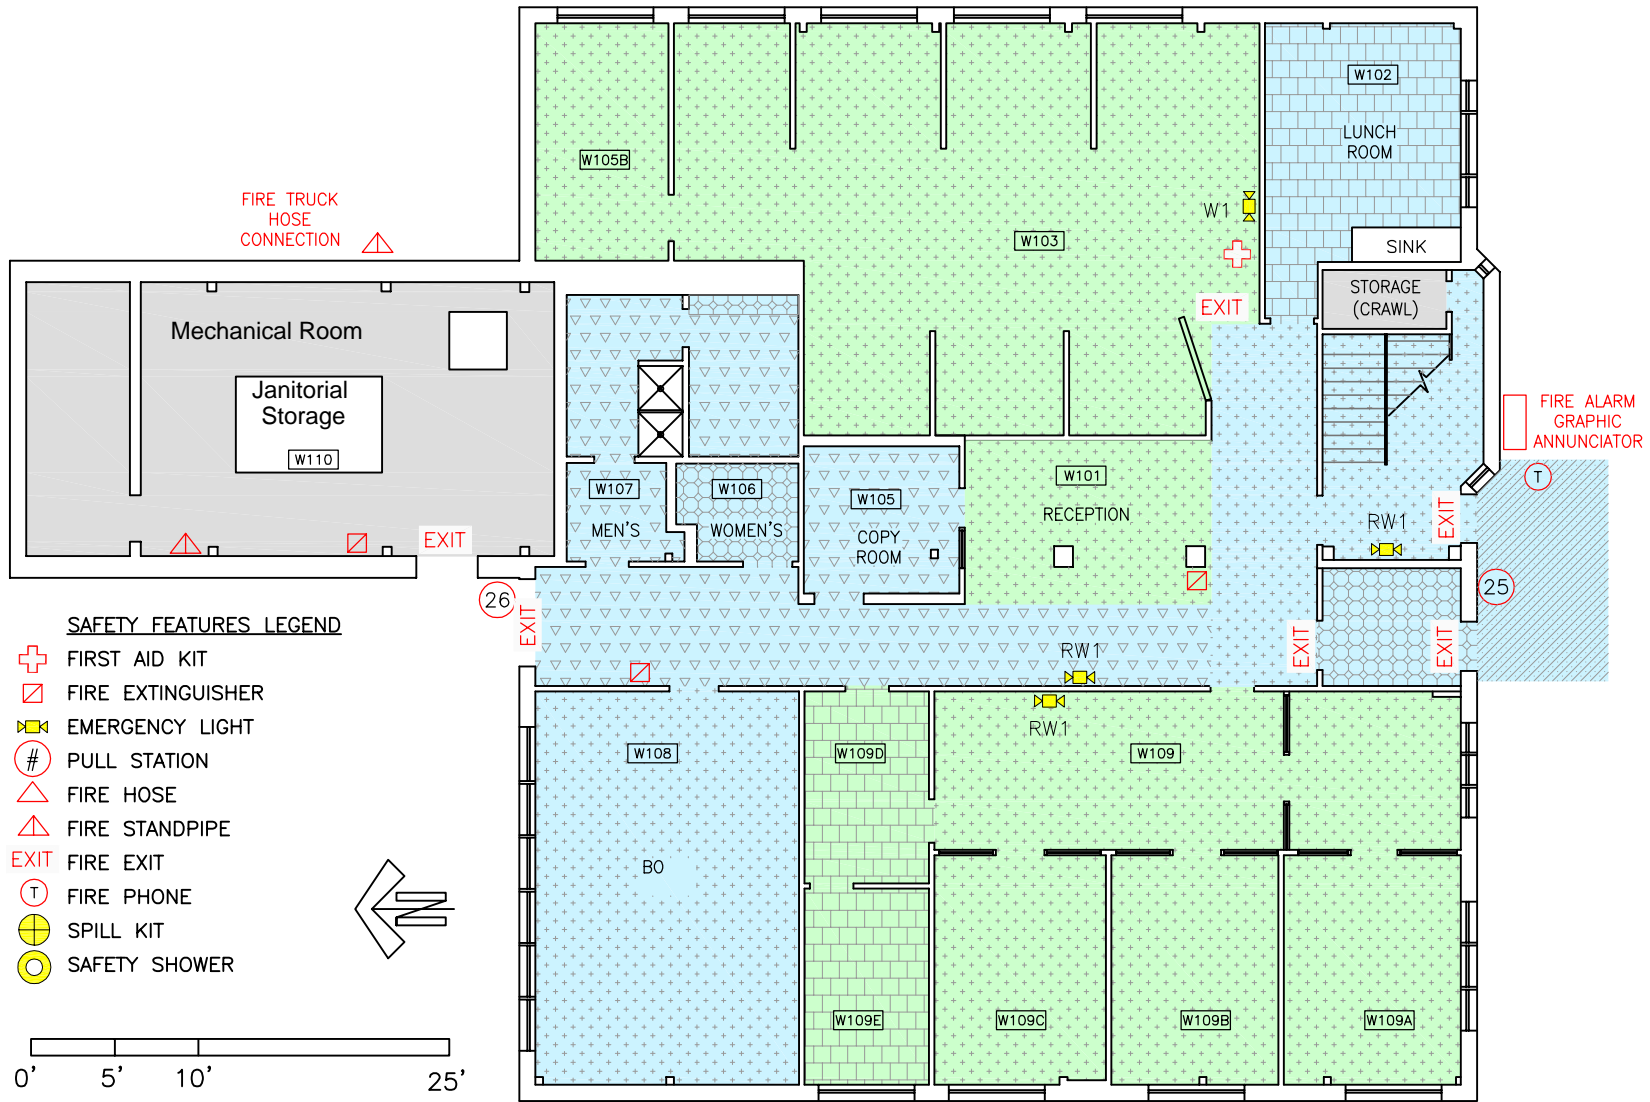

CLEANING SCHEDULE

- NO ACCESS OR REQUIREMENT FOR REGULAR SCHEDULED CLEANING
- DAILY: MONDAY TO FRIDAY
- QUAD CLEANING AREAS: PRE-SCHEDULED ON TUES. WED. THURS. OR FRI.

FLOOR COVERING

- CARPET
- CERAMIC TILE
- CONCRETE
- MARMOLEUM
- VINYL TILE

CLEANING AREA: 3670.25ft²








Fisheries and Oceans Canada
 PACIFIC BIOLOGICAL STATION
 3190 Hammond Bay Road
 Nanaimo, BC V9T 6N7

WHITMORE BUILDING – FIRST FLOOR CLEANING SCHEDULE


 

DRAWING:
WTM-1-CS
 By: BW/CSM
 Date: 30 MAR 2009
 Scale: NTS

SAFETY FEATURES LEGEND

-  FIRST AID KIT
-  FIRE EXTINGUISHER
-  EMERGENCY LIGHT
-  PULL STATION
- EXIT** FIRE EXIT

 

CLEANING SCHEDULE

-  • NO ACCESS OR REQUIREMENT FOR REGULAR SCHEDULED CLEANING
-  • DAILY: MONDAY TO FRIDAY
-  • QUAD CLEANING AREAS: PRE-SCHEDULED ON TUES. WED. THURS. OR FRI.

FLOOR COVERING

-  CARPET
-  LINOLEUM

CLEANING AREA: 3687.3 ft²



Fisheries and Oceans Canada
 PACIFIC BIOLOGICAL STATION
 3190 Hammond Bay Road
 Nanaimo, BC V9T 6N7

WHITMORE BUILDING – SECOND FLOOR CLEANING SCHEDULE

DRAWING:
WTM-2-CS
 By: BW/CSM
 Date: 30 MAR 2009
 Scale: NTS