

LEGEND	
	ACCESSIBLE PUSH BAR
	1 HR FIRE RATED ASSEMBLY
	FLOOR DRAIN




revisions	date
1	ISSUED FOR ADDENDUM 08/04/2020
0	ISSUED FOR TENDER 07/11/2019

project: KOUCHIBOUGUAC SERVICE BUILDING E 954 PHASE 2


drawing: FLOOR PLAN

designed	BH/JB/CC	conçu
date	02/01/2019	
drawn	BH/JB/CC	dessiné
date	02/25/2019	
approved		approuvé
date		
Tender	JOHN O'NEIL	Soumission
Project Manager		Administrateur de projets
project number	954	no. du projet
drawing no.	A-102	no. du dessin

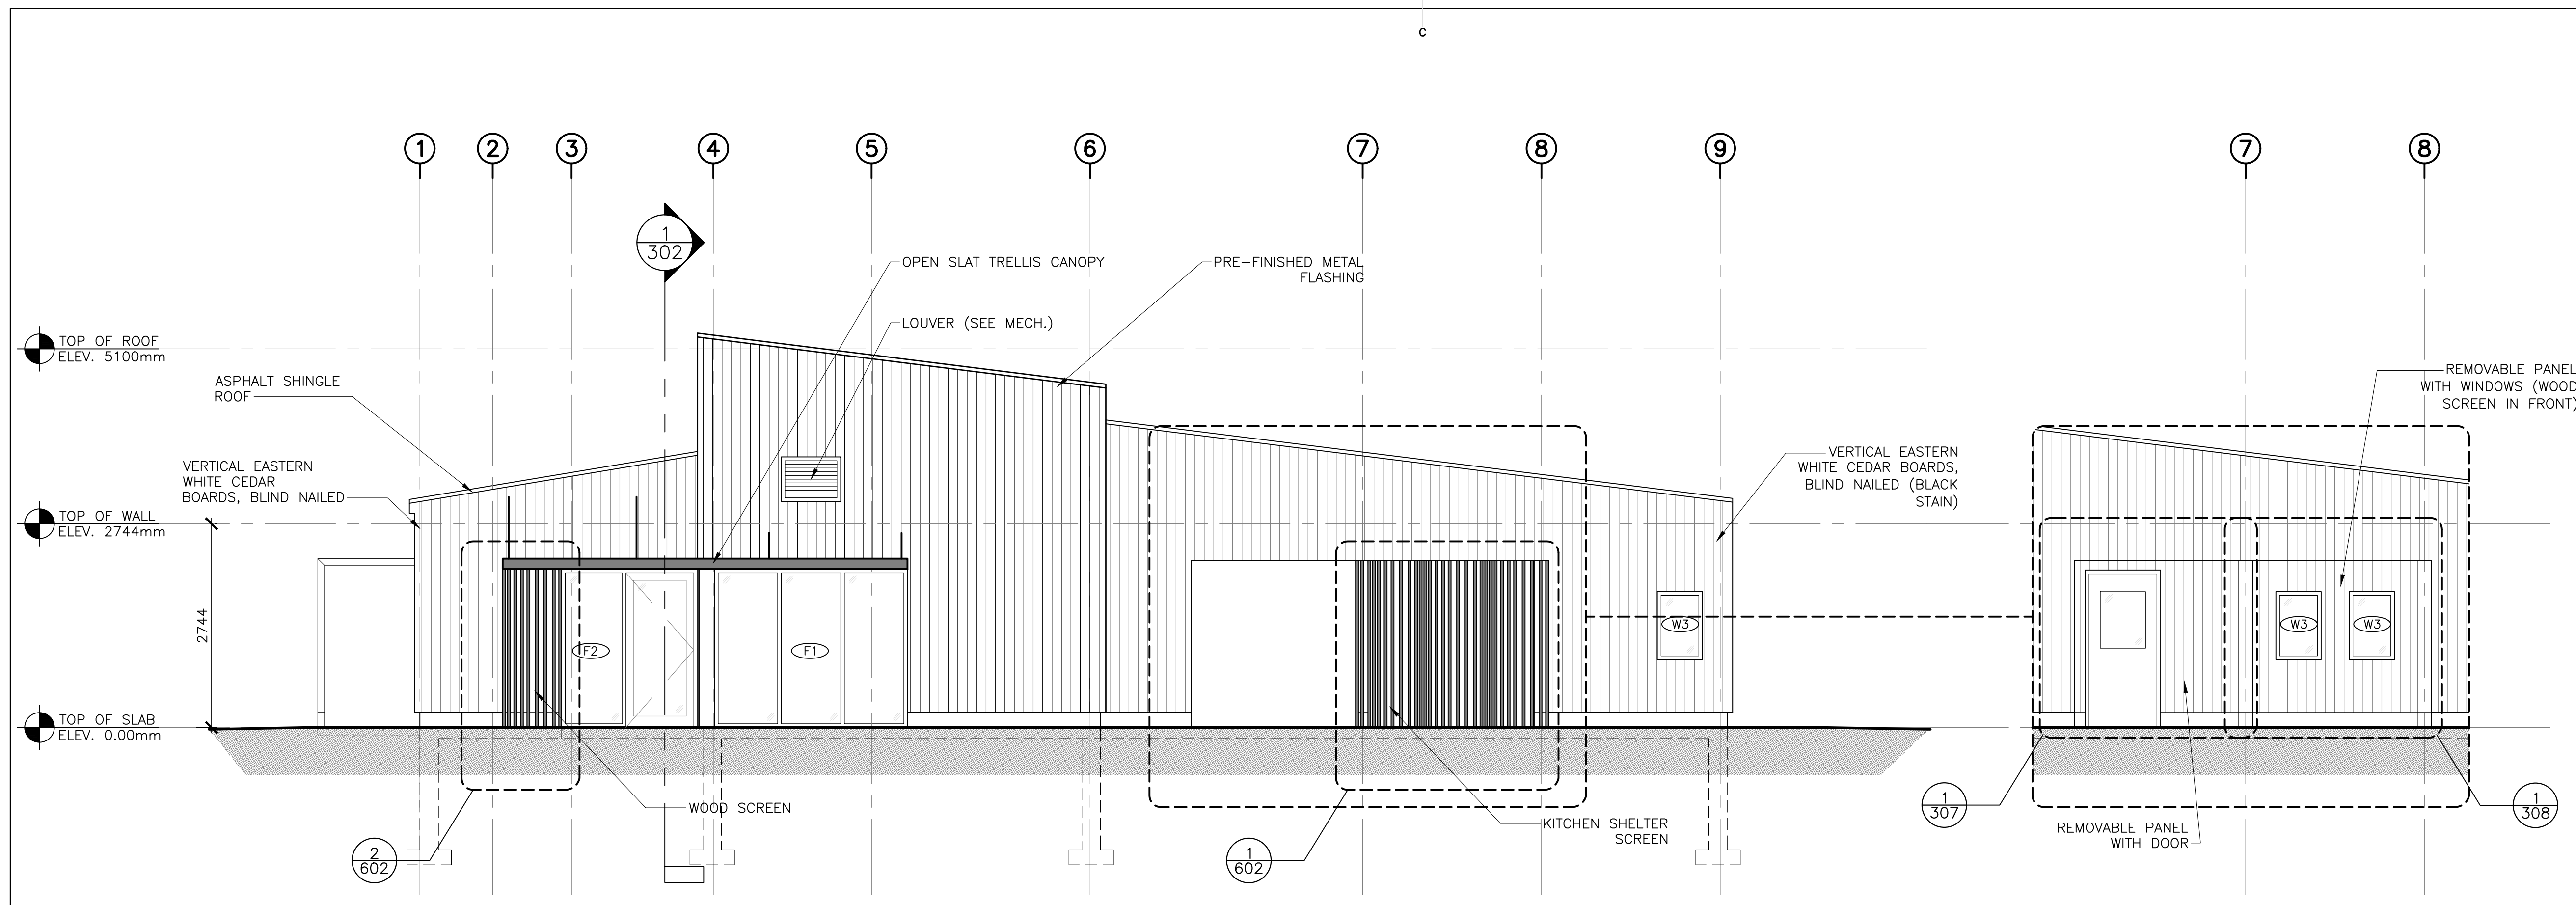

1  
201 BUILDING FRONT ELEVATION  
SCALE : 1:50  
0m 1m 2m 3m 4m 5m

ELEVATION W/ REMOVABLE PANELS  
SCALE : 1:50  
0m 1m 2m 3m 4m 5m

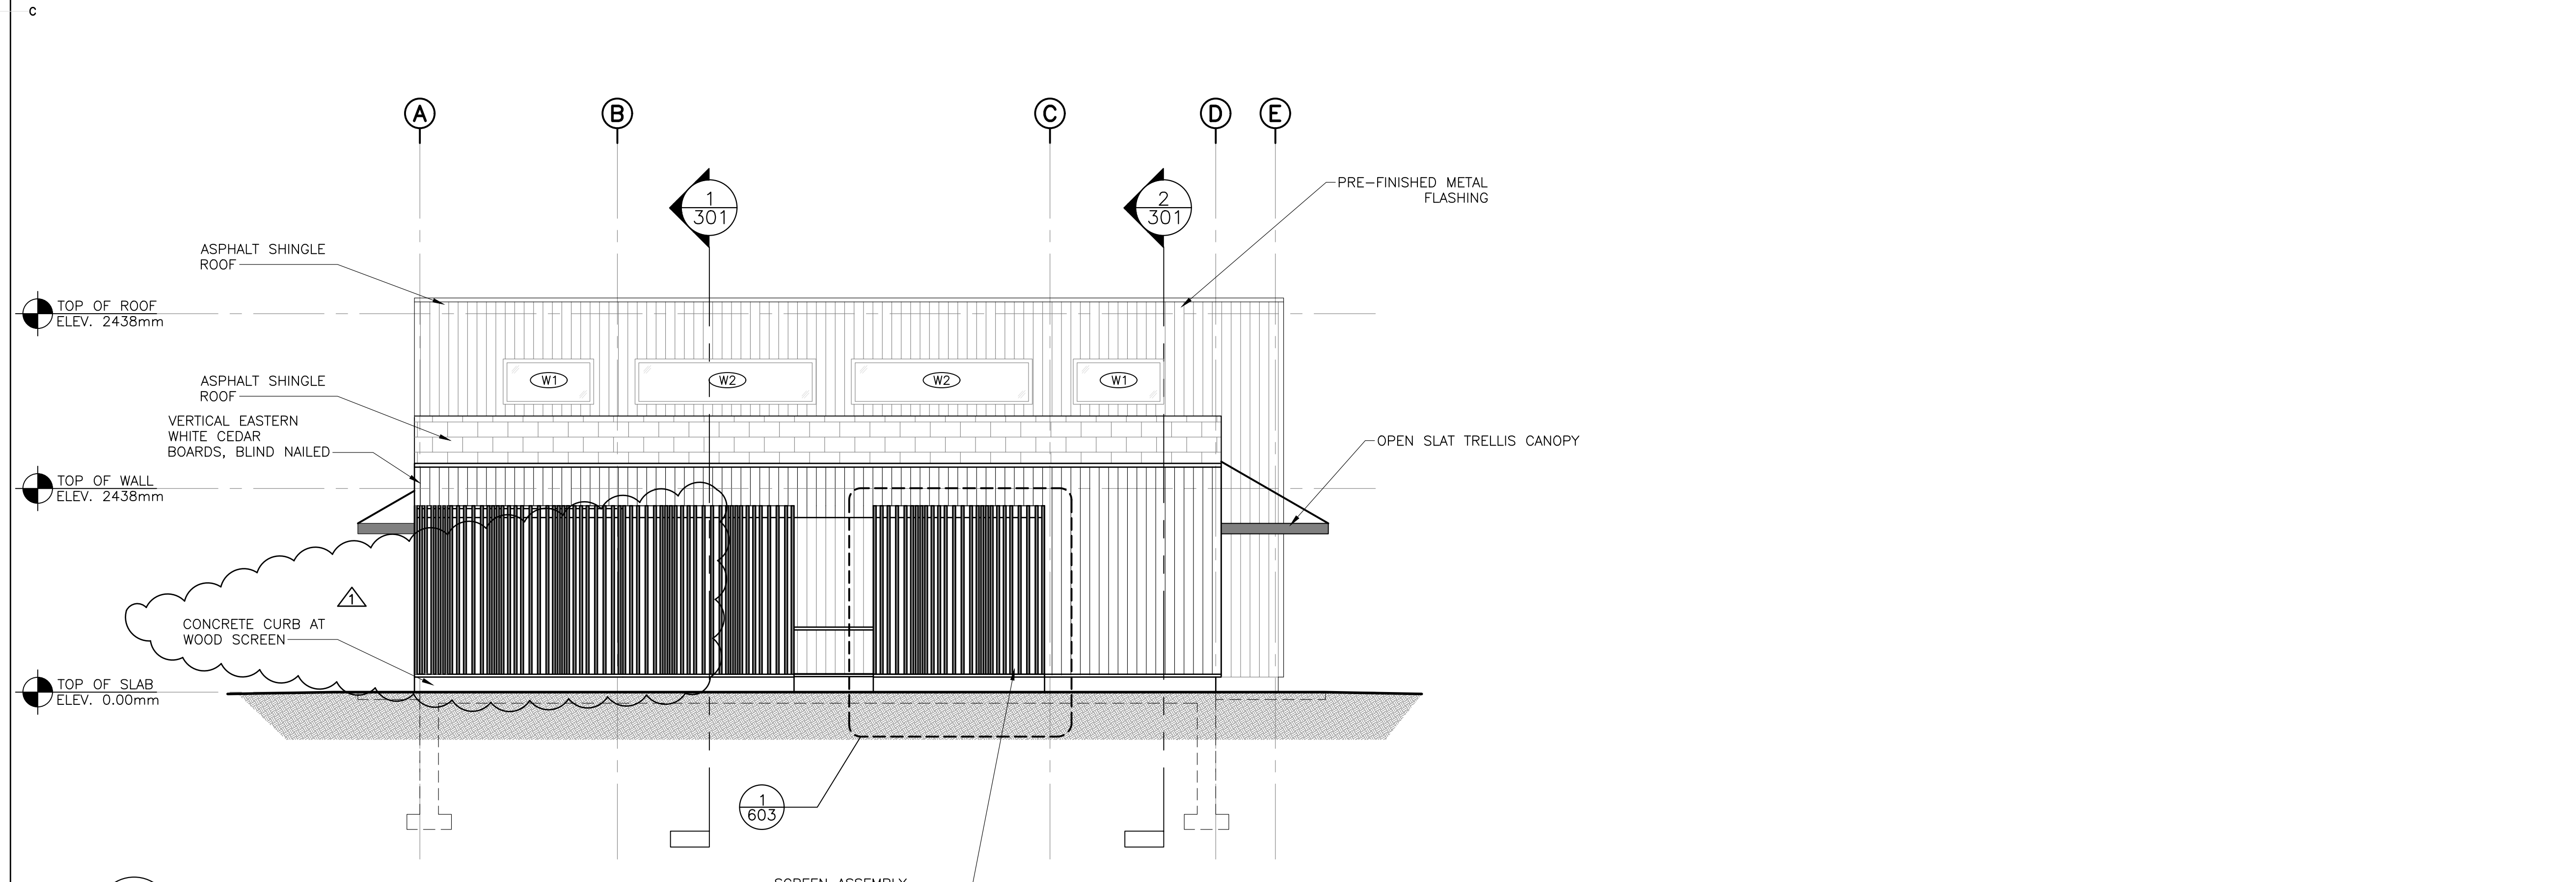

2  
201 BUILDING LEFT ELEVATION  
SCALE : 1:50  
0m 1m 2m 3m 4m 5m



1	ISSUED FOR ADDENDUM	08/04/2020
0	ISSUED FOR TENDER	07/11/2019
revisions		date


project projet  
**KOUCHIBOUGUAC SERVICE BUILDING E 954 PHASE 2**

drawing dessin  
**BUILDING ELEVATIONS**

designed	BH/JB/CC	conçu
date	02/01/2019	
drawn	BH/JB/CC	dessiné
date	02/25/2019	
approved		approuvé


date  
 Tender Soumission  
**JOHN O'NEIL**  
 Project Manager Administrateur de projets  
 project number no. du projet  
**954**

drawing no. no. du dessin  
**A-201**

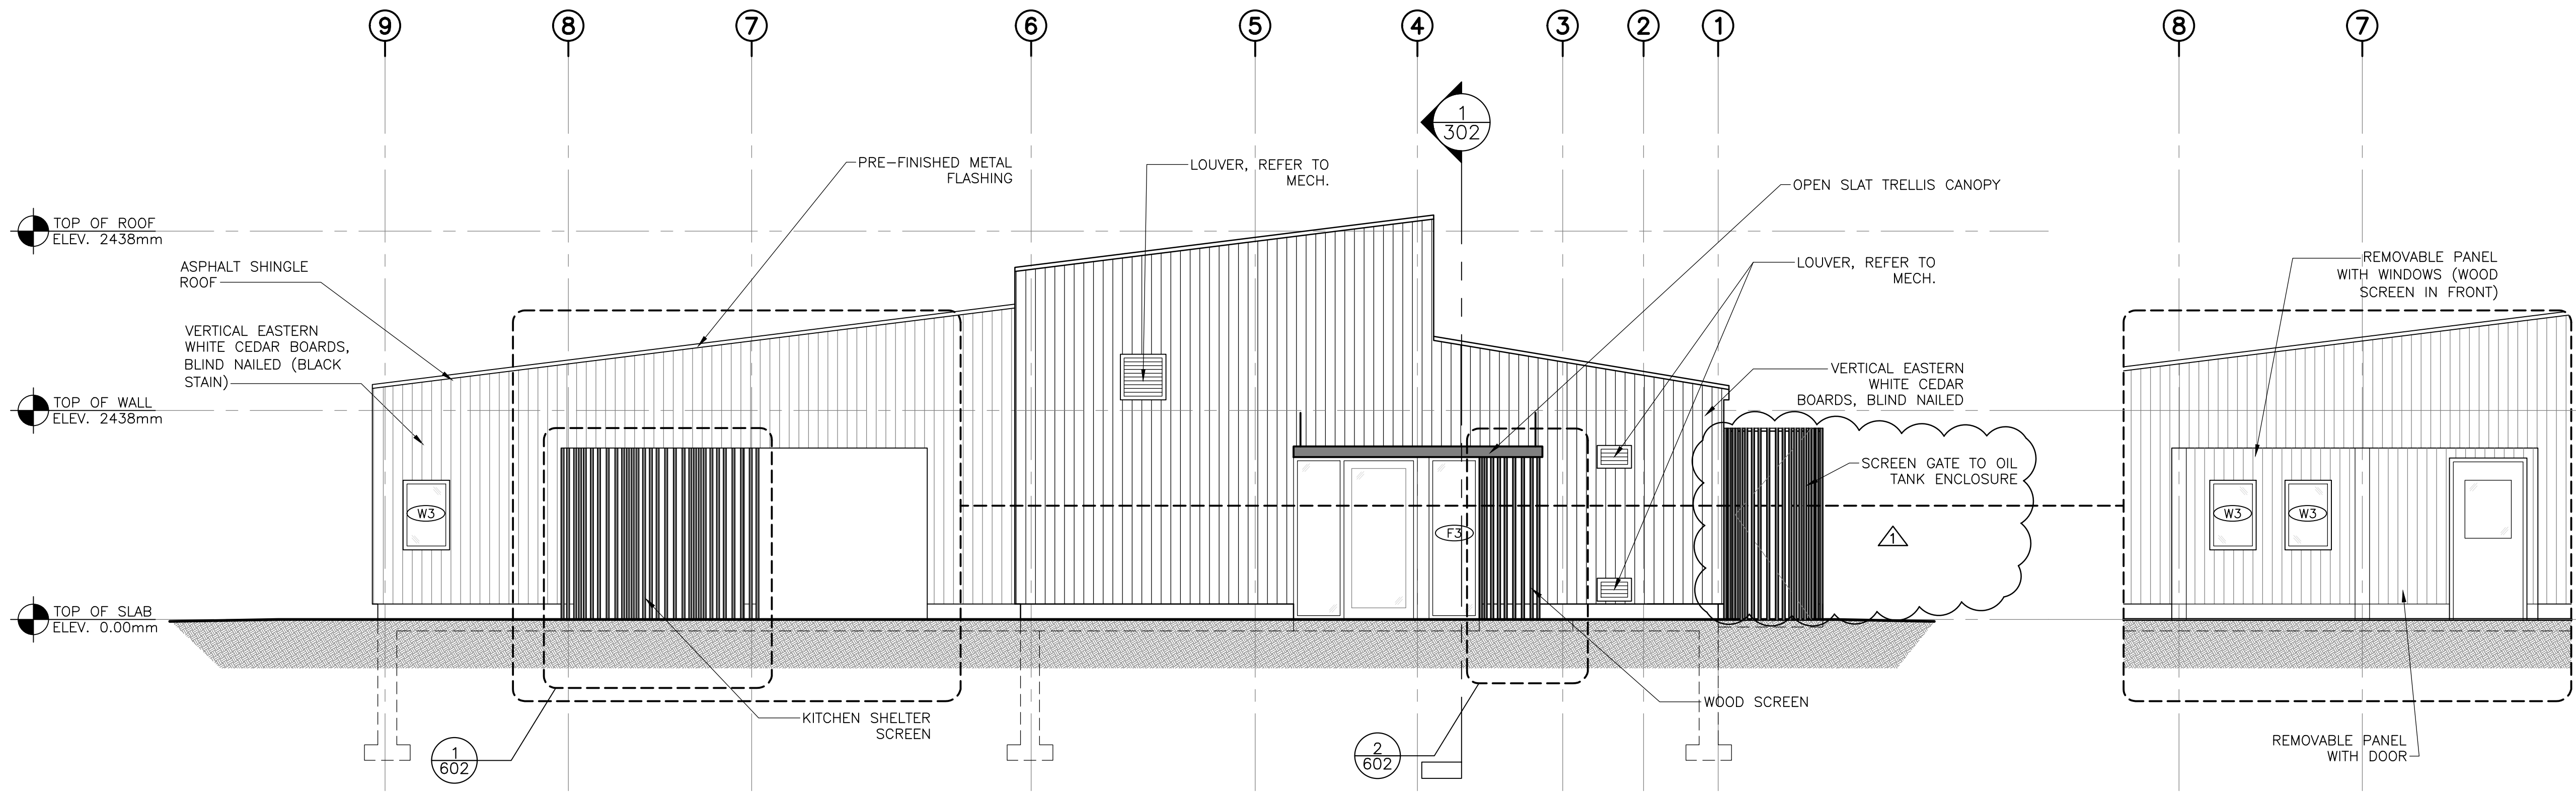

1  
202  
BUILDING REAR ELEVATION  
SCALE : 1:50  
0m 1m 2m 3m 4m 5m

ELEVATION W/ REMOVABLE PANELS  
SCALE : 1:50  
0m 1m 2m 3m 4m 5m

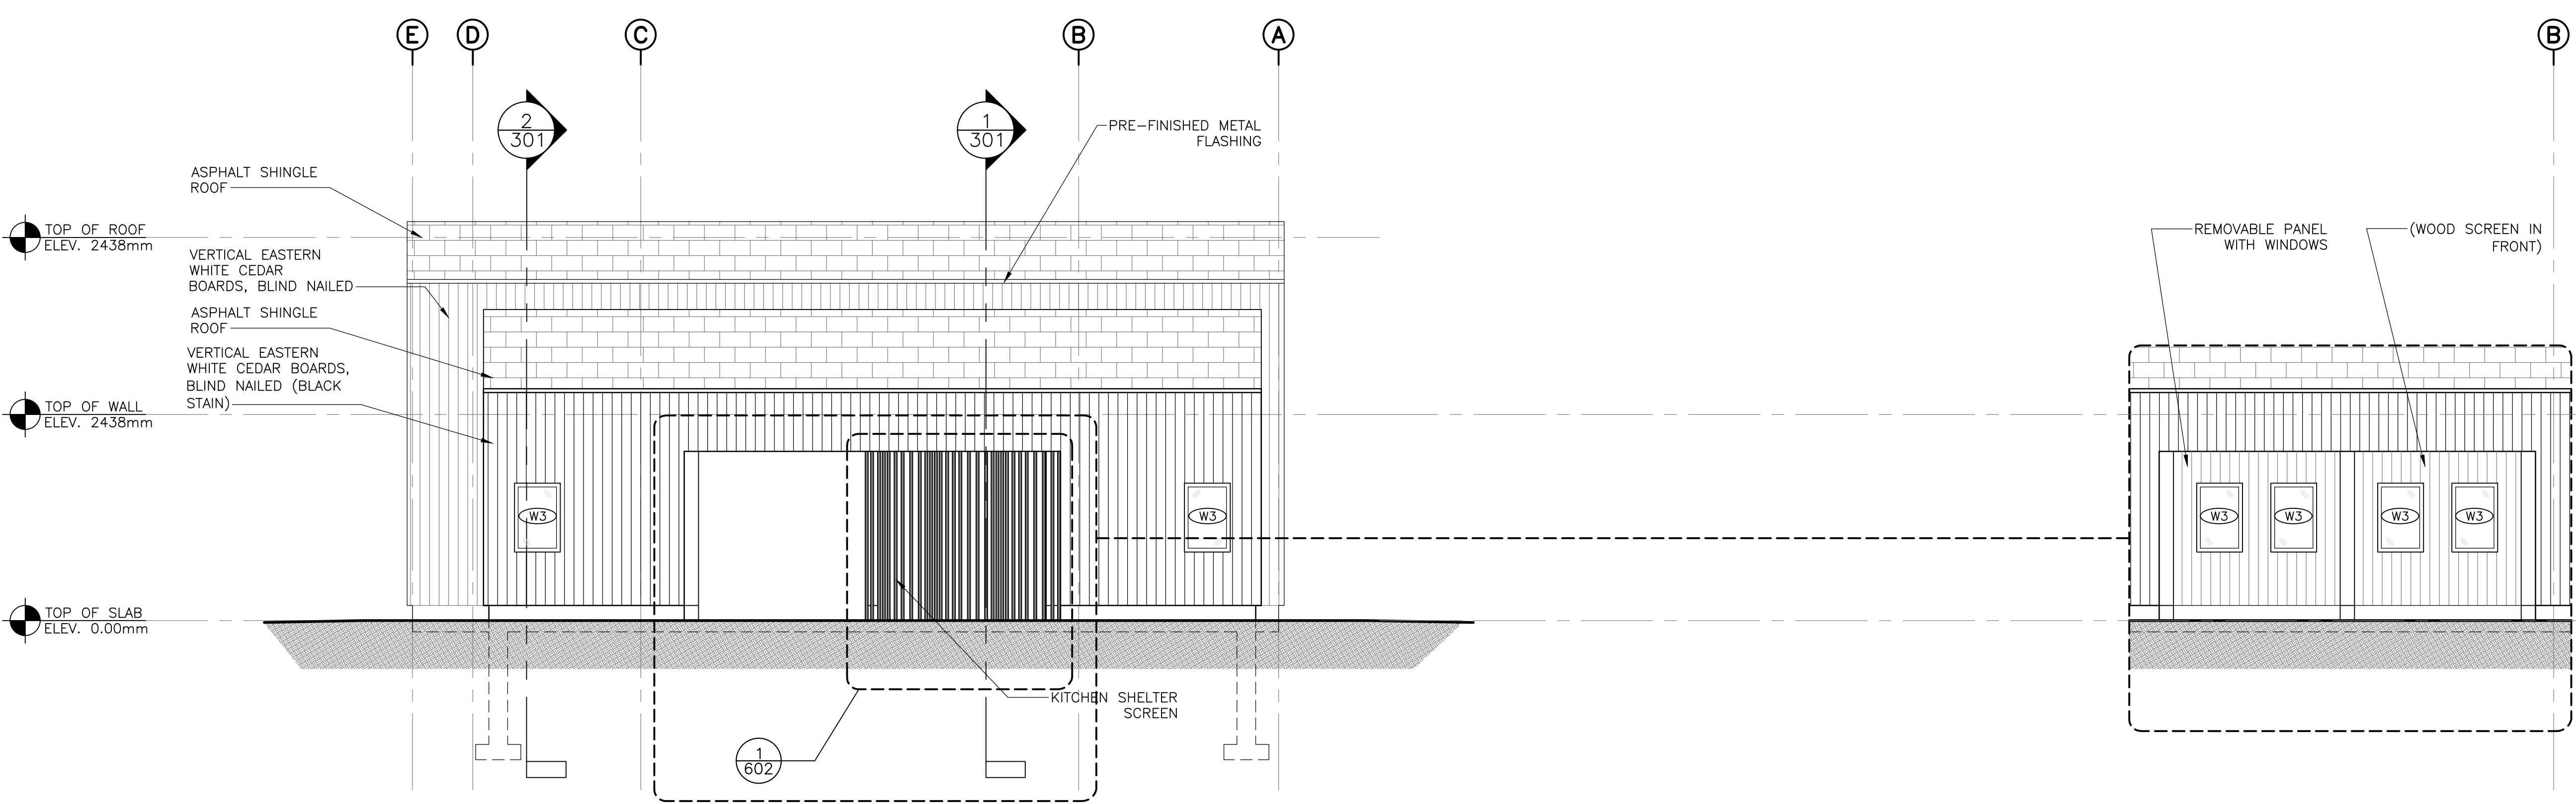

2  
202  
BUILDING RIGHT ELEVATION  
SCALE : 1:50  
0m 1m 2m 3m 4m 5m

ELEVATION W/ REMOVABLE PANELS  
SCALE : 1:50  
0m 1m 2m 3m 4m 5m



1	ISSUED FOR ADDENDUM	08/04/2020
0	ISSUED FOR TENDER	07/11/2019
revisions		date

project projet  
**KOUCHIBOUGUAC SERVICE BUILDING E 954 PHASE 2**

drawing dessin  
**BUILDING ELEVATIONS**

designed BH/JB/CC	conçu
date 02/01/2019	
drawn BH/JB/CC	dessiné
date 02/25/2019	
approved	approuvé
date	
Tender JOHN O'NEIL	Soumission
Project Manager	Administrateur de projets
project number 954	no. du projet
drawing no. A-202	no. du dessin