

1 MAIN FLOOR PLAN - DEMOLITION
SCALE: 1:100mm

GENERAL NOTES:

1. MAINTAIN EQUIPMENT WIRING, CONDUIT, BREAKERS, AND ASSOCIATED DISCONNECTS, STARTERS, ETC. FOR ALL EQUIPMENT LABELED AS 'RS'.
2. DISCONNECT AND REMOVE ALL EQUIPMENT LABELED 'R2' INCLUDING WIRING, CONDUIT, DISCONNECT SWITCHES, STARTERS, ETC. EXISTING BREAKERS ARE TO REMAIN AND BE LABELED AS 'SPARE'.
3. REFER TO MECHANICAL DRAWINGS FOR EXACT LOCATION OF MECHANICAL EQUIPMENT.
4. EXISTING ELECTRICAL DISTRIBUTION PANELS ARE SHOWN OR REFERENCE ONLY AND ARE TO REMAIN.


KEYNOTES:

- DISCONNECT AND REMOVE ALL WIRING, CONDUIT, DISCONNECT SWITCHES, AND ASSOCIATED PUMPS 'PU-1' & 'PU-2' FOR EXISTING BOILER 'B-1'. EXISTING BREAKERS ARE TO REMAIN AND BE LABELED AS 'SPARE'.
- DISCONNECT AND REMOVE ALL WIRING, AND CONDUIT FOR EXISTING HOT WATER TANK 'HWT-1'. EXISTING BREAKER IS TO REMAIN AND BE LABELED AS 'SPARE'.

RENOVATION MATRIX						
TYPE	MAINTAIN	REMOVE	REUSE	REPLACE	RELOCATE	REINSTALL
R1	*					
R2	*					
R3	*	X			X	
R4	*	X		X	X	
R5	*		X	X	X	1
R6	*		X	X	X	1,3

* PRIMARY ACTION
 X SECONDARY ACTION(S)

NOTES:
 1. ALL REMOVED EQUIPMENT SHALL BE HANDED TO OWNER FOR REVIEW OF DISPOSAL.
 2. CONTRACTOR SHALL REMOVE ALL OLD WIRING, BACK BOXES AND CONDUIT AS REQUIRED. WALLS/CeilINGS SHALL BE PATCHED, PAINTED AND OR PROVIDED WITH STAINLESS STEEL COVER PLATES.
 3. EXISTING WIRING AND CONDUIT SHALL BE EXTENDED TO SUIT NEW LOCATION(S) SHOWN. PROVIDE ALL REQUIRED WIRING, CONDUITS, JUNCTION BOXES, SUPPORTS, ETC. FOR A FULL AND OPERATIONAL SYSTEM.

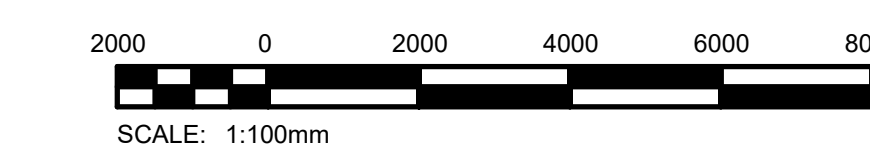

Revision	Description	Date
1	Issued for Construction	2020/09/23
0	Issued for Tender	2020/03/23

Client: **DFO CENTRAL AND ARCTIC REGION**

Project: **CANADIAN COAST GUARD BASE**

Project: **SELKIRK, MANITOBA**

Project: **HVAC REFURBISHMENT**

Designed by: **SDC** Conçu par

Drawn by: **SDC** Dessiné par

Approved by: **CLS** Approuvé par

DFO Project Manager: **ALDIN JANSEN** Administrateur de Projets MPO

Drawing title: **ELECTRICAL MAIN FLOOR PLAN DEMOLITION** Titre du dessin

Project no./No. du projet: **E02** Drawing no./No. du dessin: **1** Revision no. **1**

OF 4