

GENERAL NOTES

No.	DESCRIPTION	DD/MM/YY
1	Revision/Issue	Date

Firm Name and Address

Z:\Corcon Drawings\CORCAN Logo New.tif  
 CORCAN CONSTRUCTION  
 Frontenac Institution  
 Kingston, Ontario

THESE DRAWINGS AND SPECIFICATIONS ARE THE PROPERTY OF THE CORRECTIONAL SERVICE OF CANADA AND SHALL NOT BE REPRODUCED, COPIED, OR USED AS THE BASIS FOR THE CONSTRUCTION, MANUFACTURE, OR SALE OF ANY ARTICLE WITHOUT THE WRITTEN PERMISSION OF THE CORRECTIONAL SERVICE OF CANADA.


CES DESSIN ET SPECIFICATION SONT LES PROPRIETES DU SERVICE CORRECTIONNEL DU CANADA ET NE DOIVENT ETRE NI PRODUIT, NI COPIES, OU NI UTILISES POUR LA FABRICATION, CONSTRUCTION, OU LA VENTE D'ARTICLE SANS LA PERMISSION DU SERVICE CORRECTIONNEL DU CANADA.

Project Name and Address

**WARKWORTH**  
 KITCHEN

COVER PAGE

Project	Sheet
Date: 2018-06-12	<b>100</b>
Scale: 1:100	

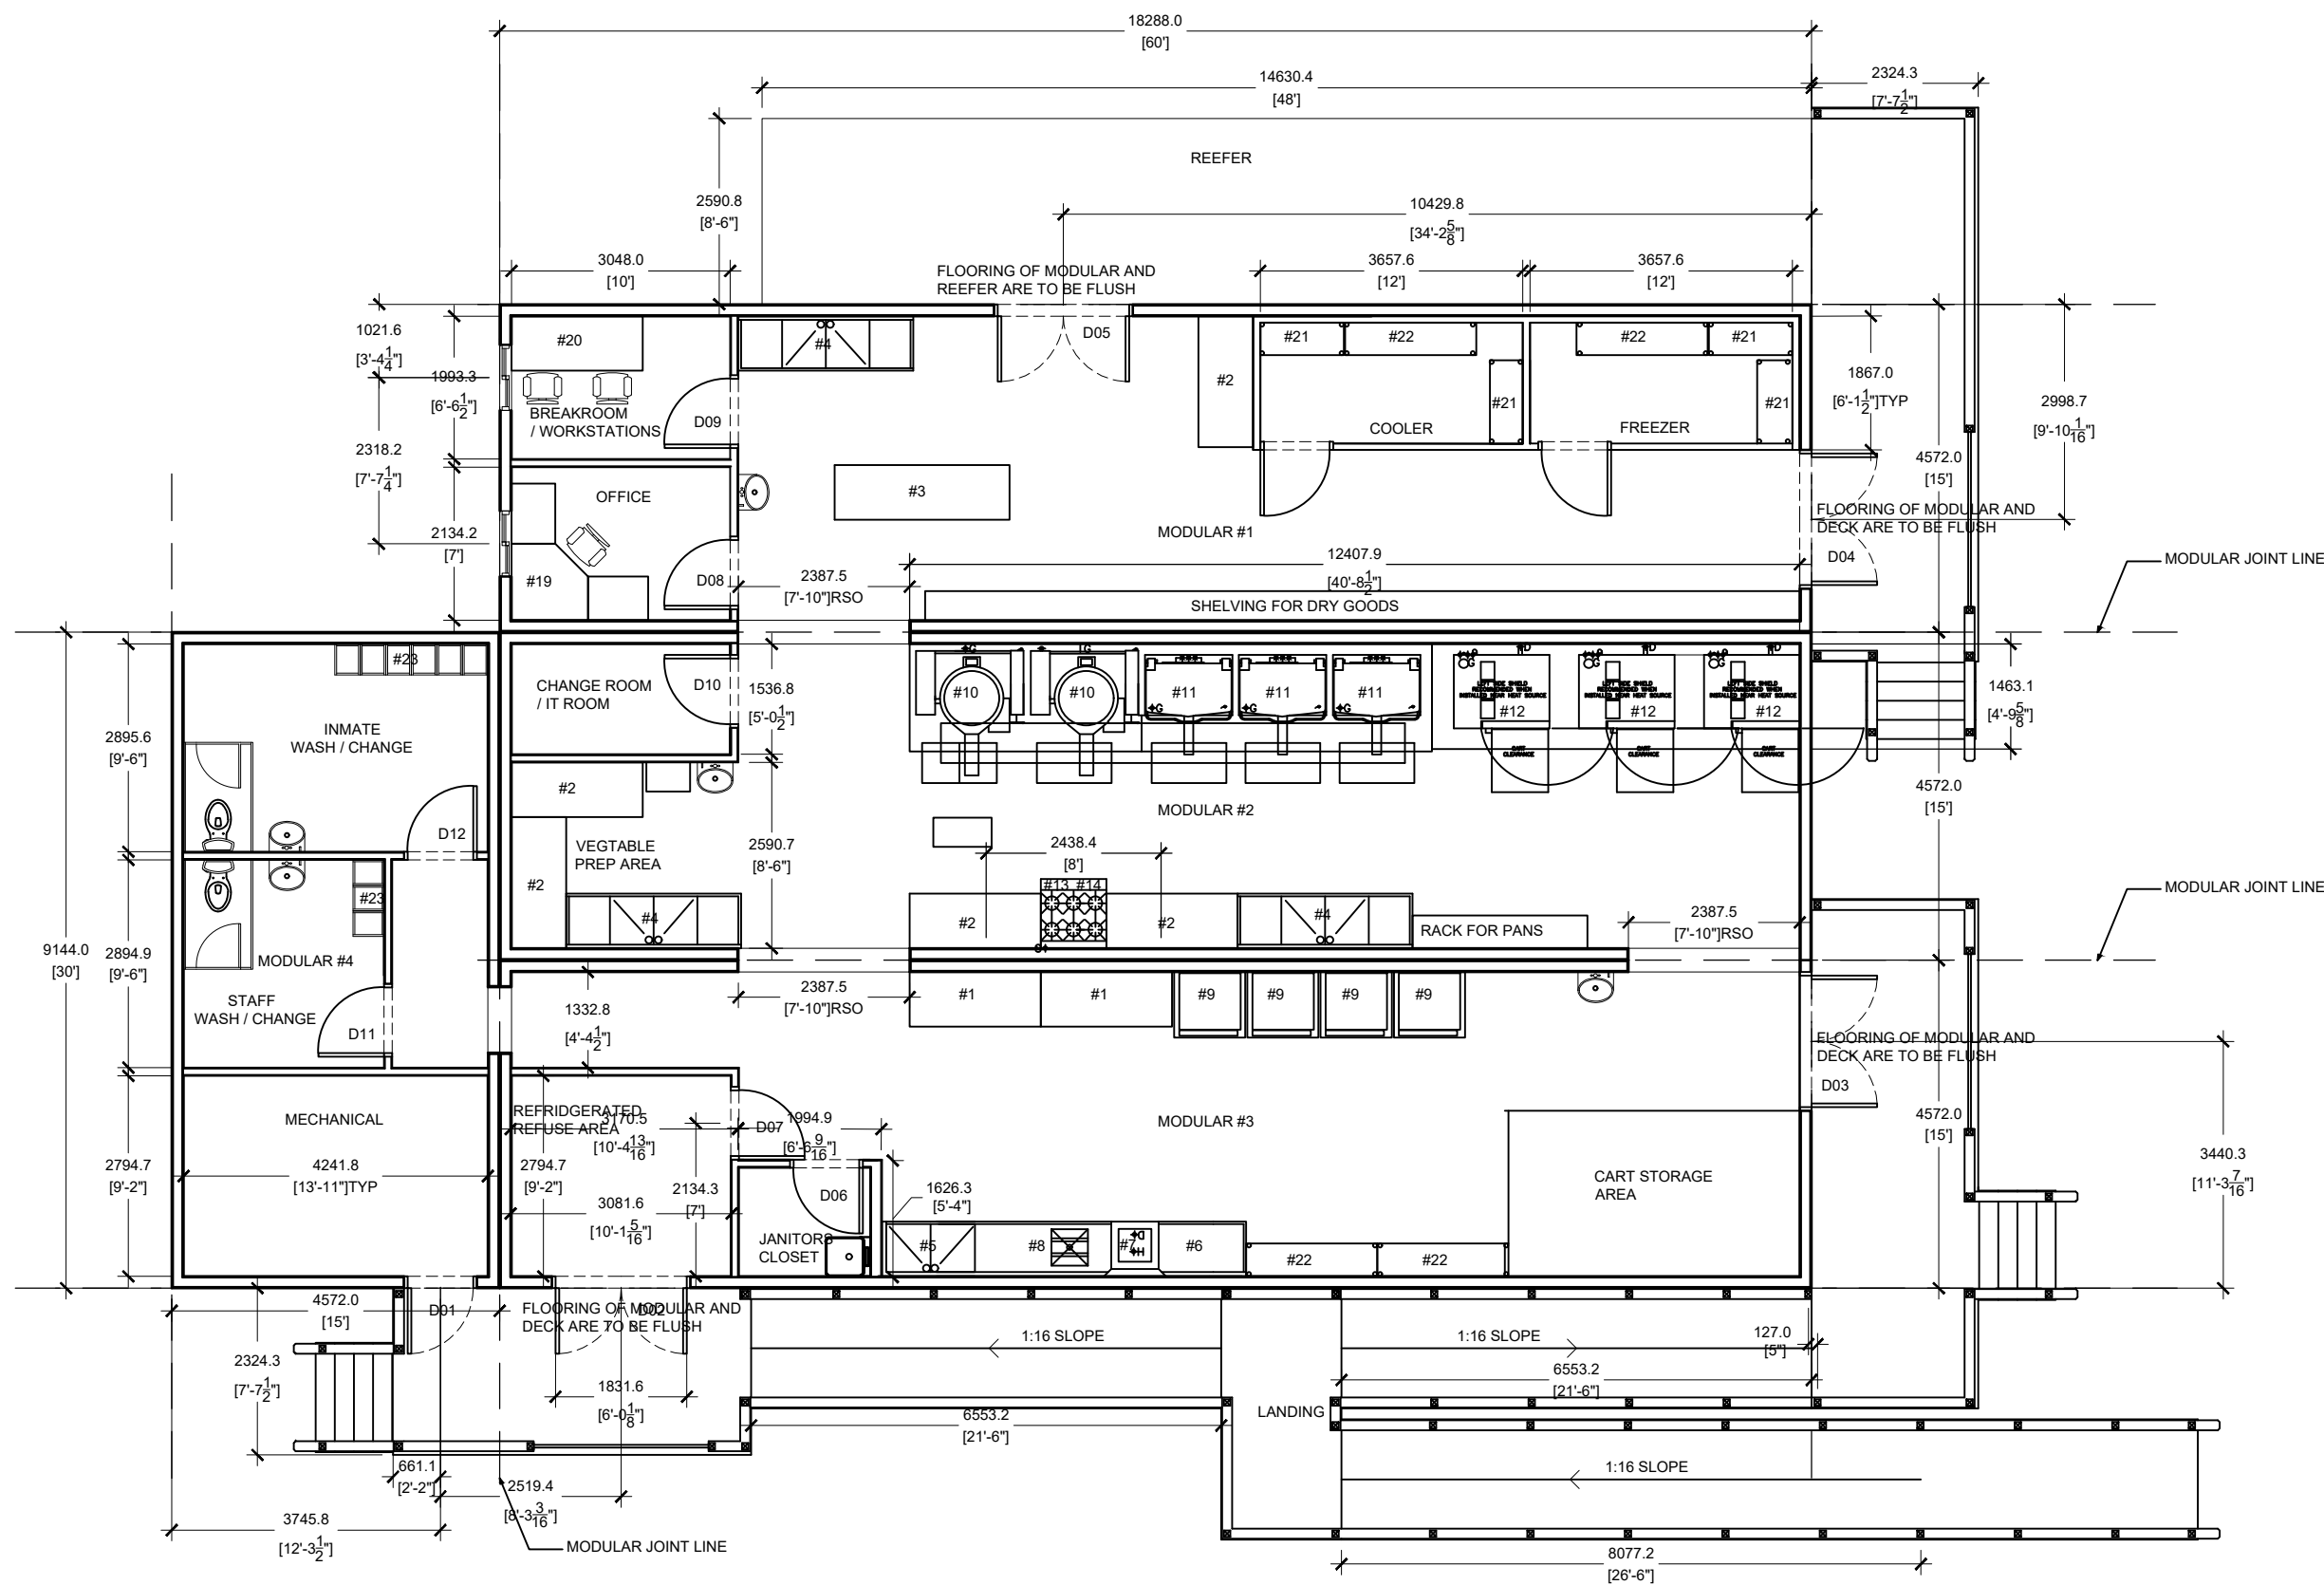

GENERAL NOTES

No.	DESCRIPTION	DD/MM/YY
1	Revision/Issue	Date

Firm Name and Address

Z:\Corcan Drawings\CORCAN Logo New.tif  
**CORCAN CONSTRUCTION**  
 Frontenac Institution  
 Kingston, Ontario

THESE DRAWINGS AND SPECIFICATIONS ARE THE PROPERTY OF THE CORRECTIONAL SERVICE OF CANADA AND SHALL NOT BE REPRODUCED, COPIED, OR USED AS THE BASIS FOR THE CONSTRUCTION, MANUFACTURE, OR SALE OF ANY ARTICLE WITHOUT THE WRITTEN PERMISSION OF THE CORRECTIONAL SERVICE OF CANADA.


CES DESSIN ET SPECIFICATION SONT LES PROPRIETES DU SERVICE CORRECTIONNEL DU CANADA ET NE DOIVENT ETRE NI PRODUIT, NI COPIES, OU NI UTILISES POUR LA FABRICATION, CONSTRUCTION, OU LA VENTE D'ARTICLE SANS LA PERMISSION DU SERVICE CORRECTIONNEL DU CANADA.

Project Name and Address


**WARKWORTH**  
 KITCHEN

PLAN VIEW

Project	Sheet
Date: 2018-06-12	<b>100</b>
Scale: 1:100	

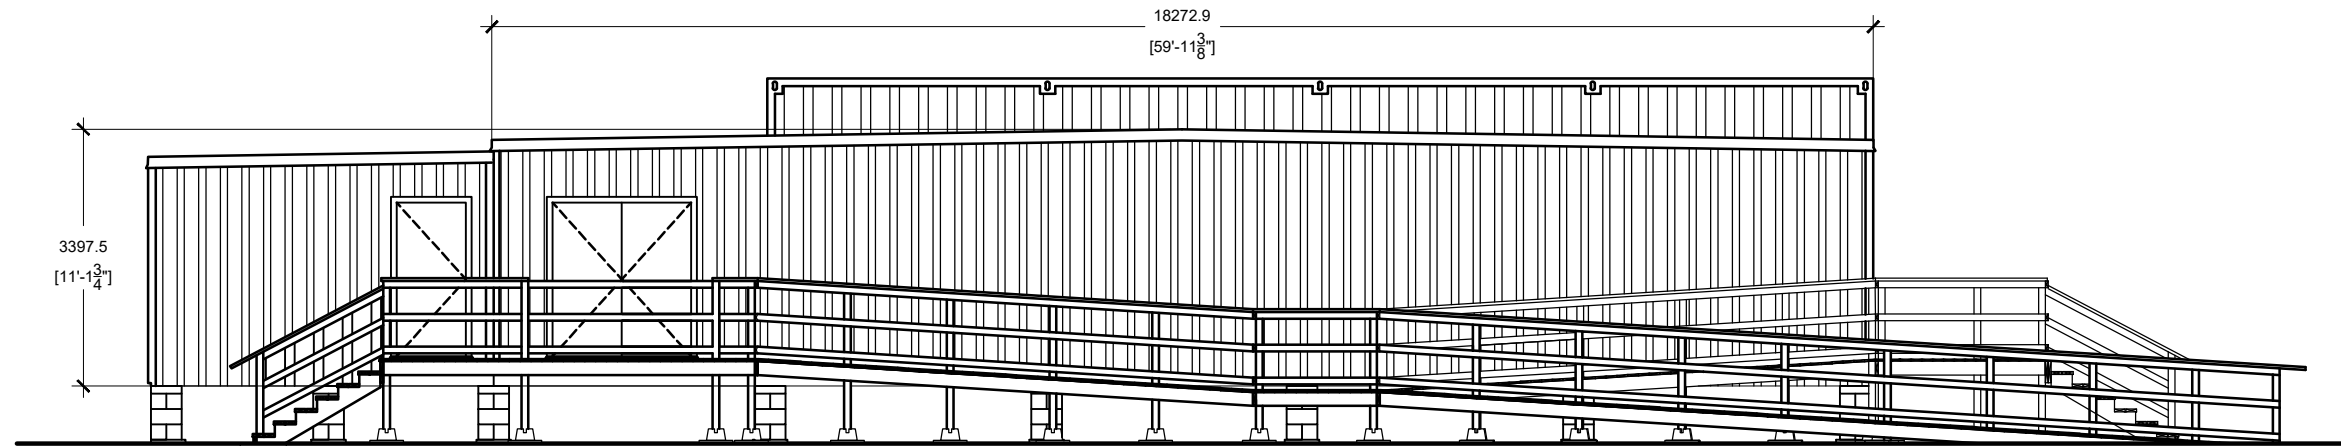

SOUTH ELEVATION

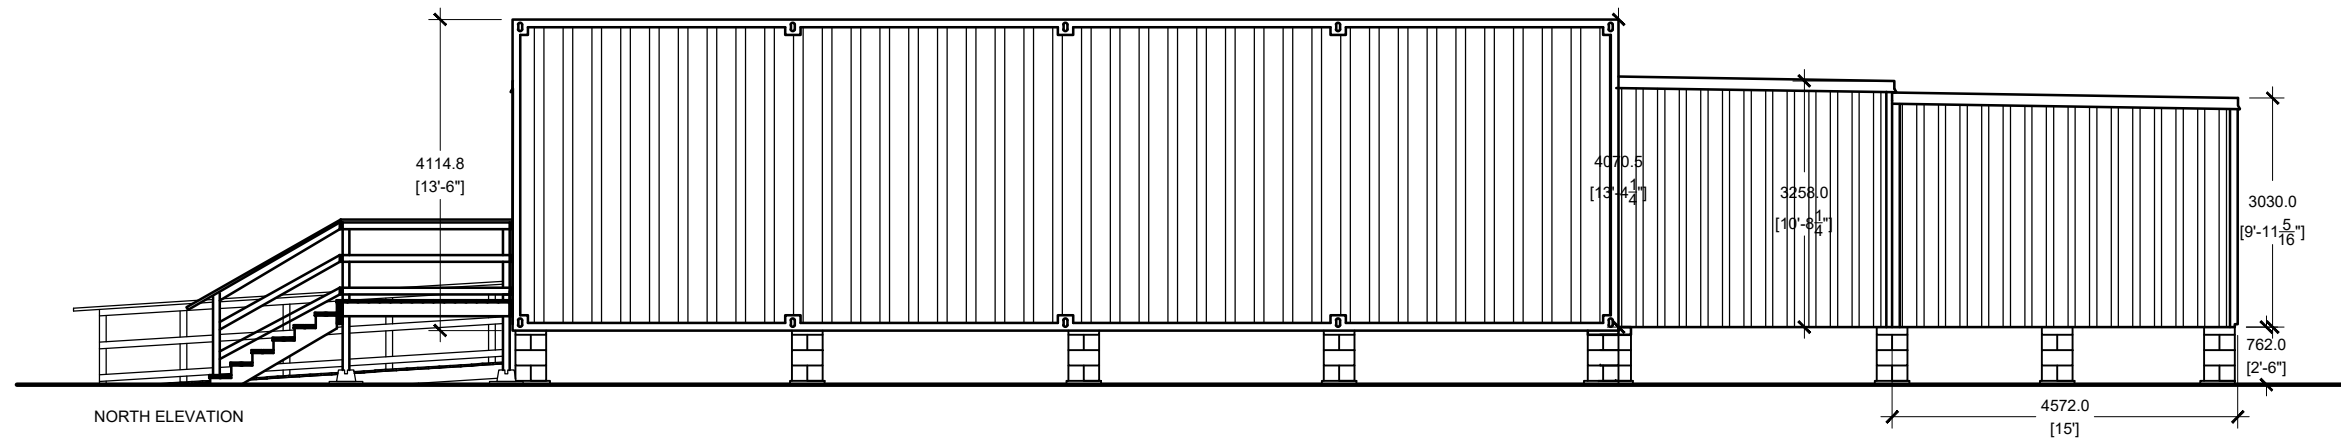

NORTH ELEVATION

GENERAL NOTES

No.	DESCRIPTION	DD/MM/YY
1	Revision/Issue	Date

Firm Name and Address

Z:\Corcon Drawings\CORCAN Logo New.tif  
 CORCAN CONSTRUCTION  
 Frontenac Institution  
 Kingston, Ontario

THESE DRAWINGS AND SPECIFICATIONS ARE THE PROPERTY OF THE CORRECTIONAL SERVICE OF CANADA AND SHALL NOT BE REPRODUCED, COPIED, OR USED AS THE BASIS FOR THE CONSTRUCTION, MANUFACTURE, OR SALE OF ANY ARTICLE WITHOUT THE WRITTEN PERMISSION OF THE CORRECTIONAL SERVICE OF CANADA.


CES DESSIN ET SPECIFICATION SONT LES PROPRIETES DU SERVICE CORRECTIONNEL DU CANADA ET NE DOIVENT ETRE NI PRODUIT, NI COPIES, OU NI UTILISES POUR LA FABRICATION, CONSTRUCTION, OU LA VENTE D'ARTICLE SANS LA PERMISSION DU SERVICE CORRECTIONNEL DU CANADA.

Project Name and Address


WARKWORTH  
 KITCHEN

NORTH AND SOUTH  
 ELEVATIONS

Project	Sheet
Date: 2018-06-12	<b>101</b>
Scale: 1:100	

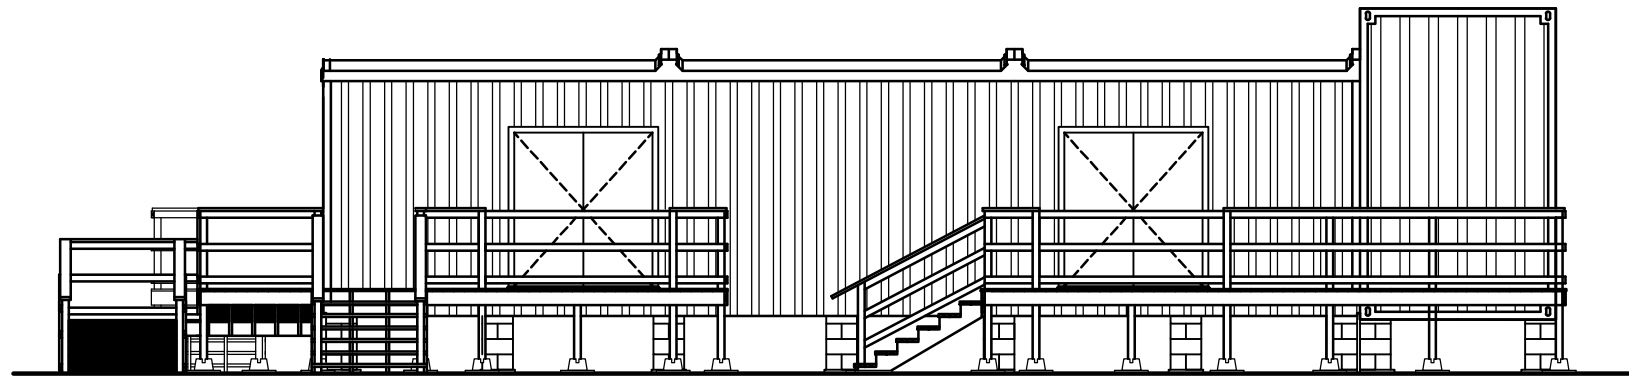

EAST ELEVATION

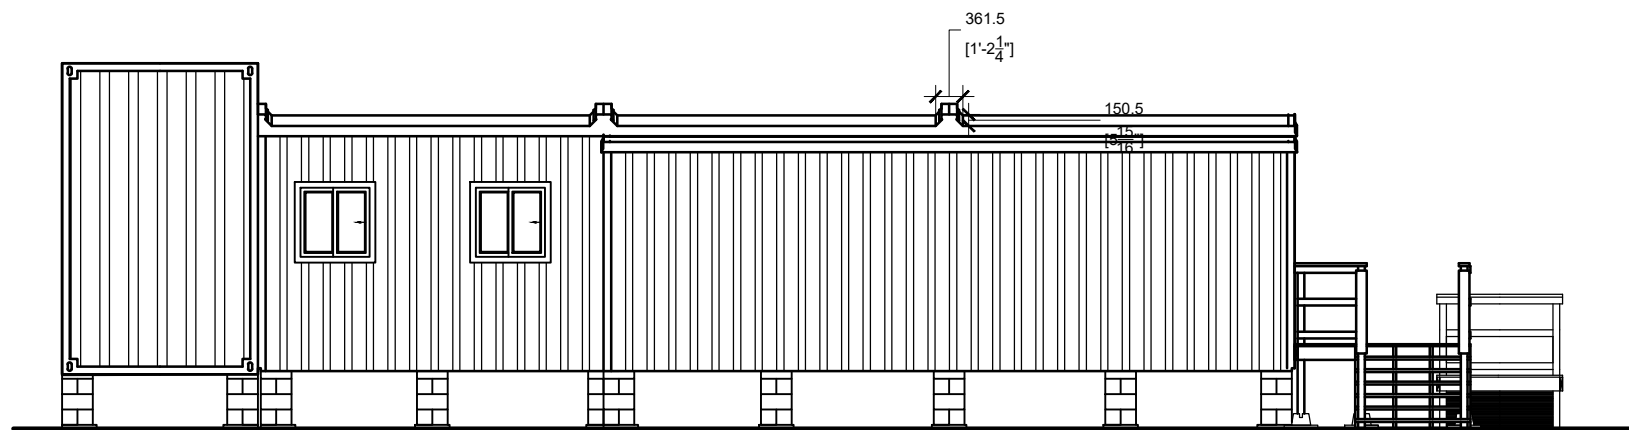

WEST ELEVATION

GENERAL NOTES

No.	DESCRIPTION	DD/MM/YY
1	Revision/Issue	Date

Firm Name and Address

Z:\Corcon Drawings\CORCAN Logo New.tif  
 CORCAN CONSTRUCTION  
 Frontenac Institution  
 Kingston, Ontario

THESE DRAWINGS AND SPECIFICATIONS ARE THE PROPERTY OF THE CORRECTIONAL SERVICE OF CANADA AND SHALL NOT BE REPRODUCED, COPIED, OR USED AS THE BASIS FOR THE CONSTRUCTION, MANUFACTURE, OR SALE OF ANY ARTICLE WITHOUT THE WRITTEN PERMISSION OF THE CORRECTIONAL SERVICE OF CANADA.




CES DESSIN ET SPECIFICATION SONT LES PROPRIETES DU SERVICE CORRECTIONNEL DU CANADA ET NE DOIVENT ETRE NI PRODUIT, NI COPIES, OU NI UTILISES POUR LA FABRICATION, CONSTRUCTION, OU LA VENTE D'ARTICLE SANS LA PERMISSION DU SERVICE CORRECTIONNEL DU CANADA.

Project Name and Address

WARKWORTH  
 KITCHEN

EAST AND WEST  
 ELEVATIONS

Project	Sheet
Date: 2018-06-12	<b>102</b>
Scale: 1:100	

 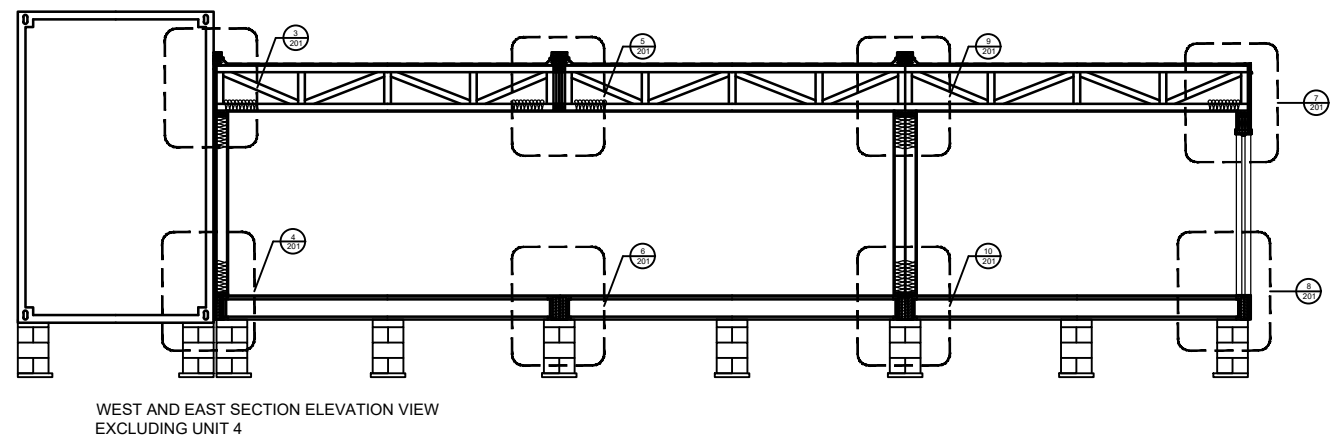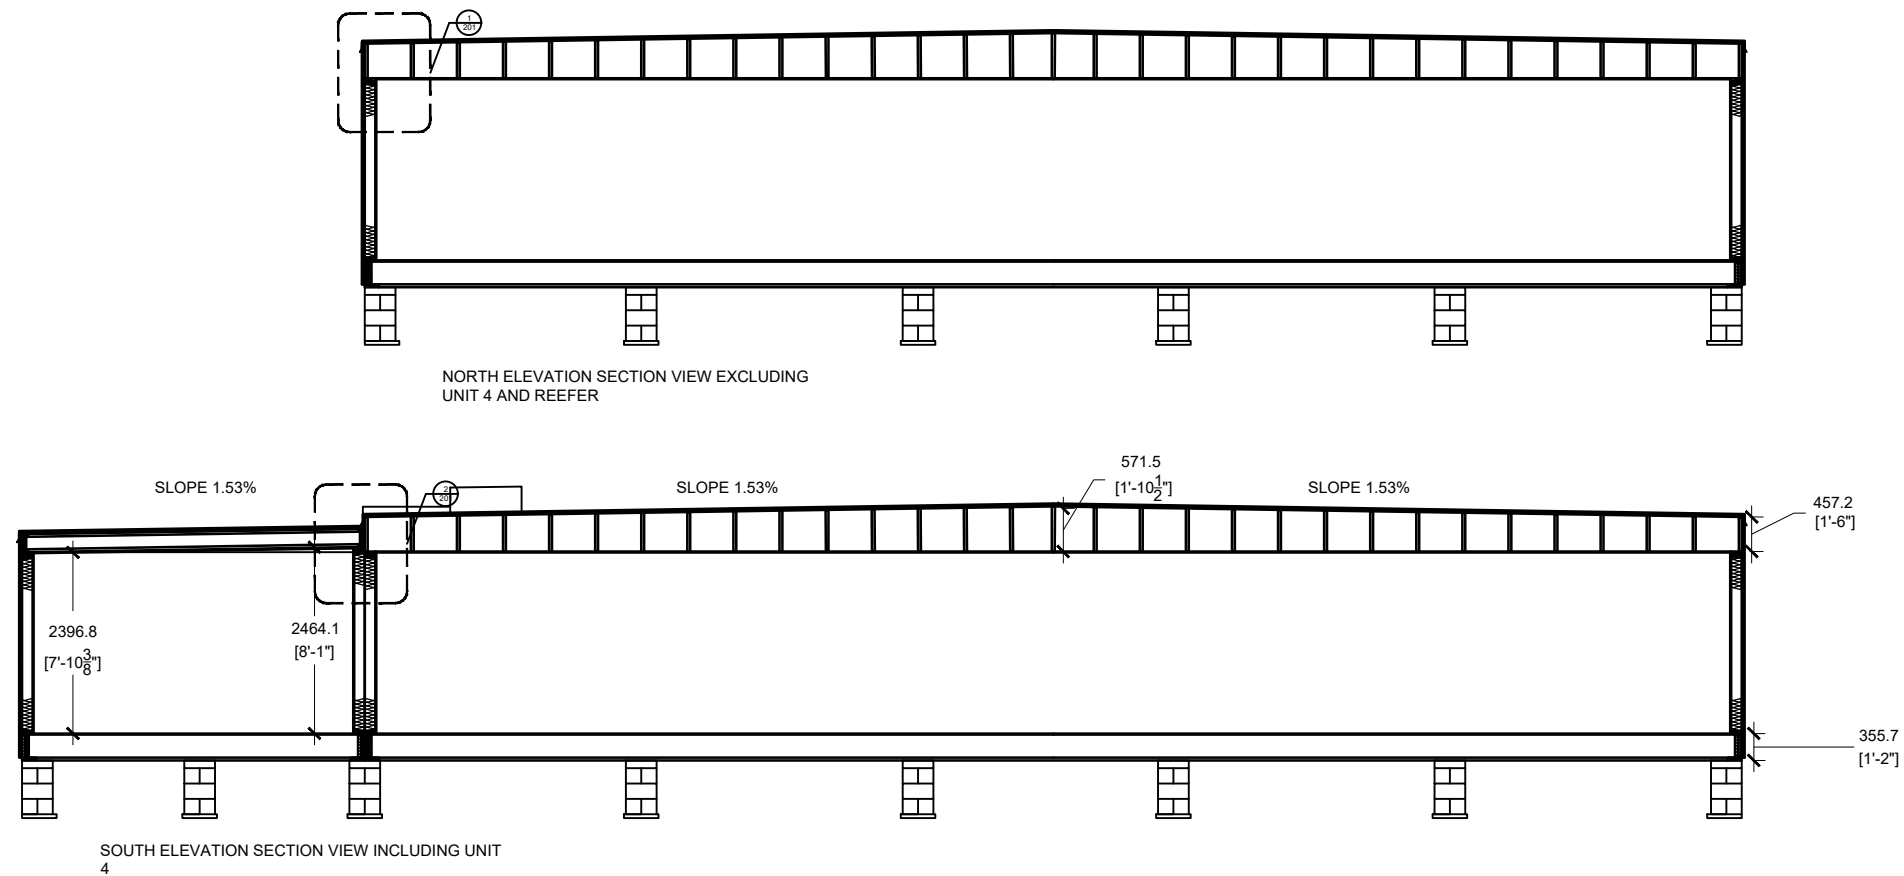

REEFER TRAILER: DIMENSIONS CAN CHANGE DEPENDING ON BRAND OF REEFER

### ASSEMBLIES LEGEND

- |  |  |  |
|--|--|--|
| <p><b>W1</b></p> <p><b>W2</b></p> <p><b>W3</b></p> <p><b>W4</b></p> <p><b>W5</b></p> | <p><b>R1</b></p> <p><b>R2</b></p> <p><b>F1</b></p> <p><b>C1</b></p> <p><b>W6</b></p> | <p><b>TYP EXTERIOR WALL</b><br/>STEEL SIDING<br/>1/2" PLYWOOD SHEATHING<br/>2 x 6 WD STUDS @ 16" (406mm) O.C.<br/>R-22 BATT INSULATION<br/>6MIL POLY VAPOUR BARRIER TAPED @ JOINTS &amp; CONNECTIONS<br/>1/2" FINISHED FRP O.S.B BOARD</p> <p><b>TYP EXTERIOR FIRE WALL</b><br/>STEEL SIDING<br/>1/2" PLYWOOD SHEATHING<br/>2 x 6 WD STUDS @ 16" (406mm) O.C.<br/>R-22 BATT INSULATION<br/>6MIL POLY VAPOUR BARRIER TAPED @ JOINTS &amp; CONNECTIONS<br/>2 LAYERS 5/8" TYPE X DRYWALL, PRIME &amp; PAINT 2 COATS MIN</p> <p><b>TYP 4" INTERIOR STUD WALL</b><br/>1/2" FINISHED FRP O.S.B BOARD<br/>2" x 4" WD STUDS @ 16" (400mm) O.C.<br/>SAFE &amp; SOUND ACOUSTIC INSULATION<br/>1/2" FINISHED FRP O.S.B BOARD</p> <p><b>TYP 4" INTERIOR FIRE RATED STUD WALL</b><br/>2 LAYERS 5/8" TYPE X DRYWALL, PRIME &amp; PAINT 2 COATS MIN<br/>2" x 4" WD STUDS @ 16" (400mm) O.C.<br/>SAFE &amp; SOUND ACOUSTIC INSULATION<br/>1/2" DRYWALL</p> <p><b>TYP INTERIOR WALL BEHIND COOKING EQUIPMENT</b><br/>1/2" PLYWOOD SHEATHING<br/>2 x 6 WD STUDS @ 16" (406mm) O.C.<br/>R-22 BATT INSULATION<br/>6MIL POLY VAPOUR BARRIER TAPED @ JOINTS &amp; CONNECTIONS<br/>1/2" FINISHED FRP O.S.B BOARD<br/>16 GAUGE STAINLESS STEEL</p> <p><b>ROOF ASSEMBLY</b><br/>EPDM<br/>5/8" PLYWOOD SHEATHING<br/>PRE-ENGINEERED ROOF JOIST<br/>- SEE DWG FOR DETAILS<br/>R50 INSULATION</p> <p><b>ROOF ASSEMBLY</b><br/>EPDM<br/>5/8" PLYWOOD SHEATHING<br/>PRE-ENGINEERED ROOF JOIST<br/>- SEE DWG FOR DETAILS<br/>R50 INSULATION</p> <p><b>TYP FLOOR CONSTRUCTION</b><br/>FLOOR FINISH (REFER TO ROOM FINISH SCHEDULE)<br/>3/4" T&amp;G PLYWOOD SUBFLOOR, GLUED &amp; SCREWED<br/>R40 CLOSED CELL SPRAY FOAM INSULATION<br/>ENGINEERED WOOD JOISTS</p> <p><b>TYP CEILING</b><br/>1/2" FINISHED FRP O.S.B BOARD</p> <p><b>TYP EXTERIOR WALL IN BETWEEN MODULARS</b><br/>1/2" PLYWOOD SHEATHING<br/>2 x 6 WD STUDS @ 16" (406mm) O.C.<br/>R-22 BATT INSULATION<br/>6MIL POLY VAPOUR BARRIER TAPED @ JOINTS &amp; CONNECTIONS<br/>1/2" FINISHED FRP O.S.B BOARD</p> |
|--|--|--|

### GENERAL NOTES

No.	DESCRIPTION	DD/MM/YY
1		

### Firm Name and Address

Z:\Corcan Drawings\CORCAN Logo New.tif

CORCAN CONSTRUCTION  
Frontenac Institution  
Kingston, Ontario

THESE DRAWINGS AND SPECIFICATIONS ARE THE PROPERTY OF THE CORRECTIONAL SERVICE OF CANADA AND SHALL NOT BE REPRODUCED, COPIED, OR USED AS THE BASIS FOR THE CONSTRUCTION, MANUFACTURE, OR SALE OF ANY ARTICLE WITHOUT THE WRITTEN PERMISSION OF THE CORRECTIONAL SERVICE OF CANADA.


CES DESSIN ET SPECIFICATION SONT LES PROPRIETES DU SERVICE CORRECTIONNEL DU CANADA ET NE DOIVENT ETRE NI PRODUIT, NI COPIES, OU NI UTILISES POUR LA FABRICATION, CONSTRUCTION, OU LA VENTE D'ARTICLE SANS LA PERMISSION DU SERVICE CORRECTIONNEL DU CANADA.

### Project Name and Address


WARKWORTH  
KITCHEN

### CROSS SECTIONS


Project	Sheet
Date: 2018-06-12	<b>103</b>
Scale: 1:100 & 1:35	

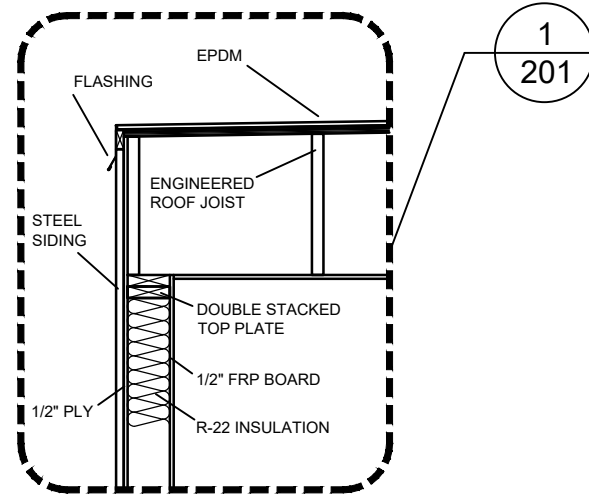


TYPICAL WALL SECTION AT EAST END OF MODULAR 1,2,3 AND WEST OF MODULAR 1

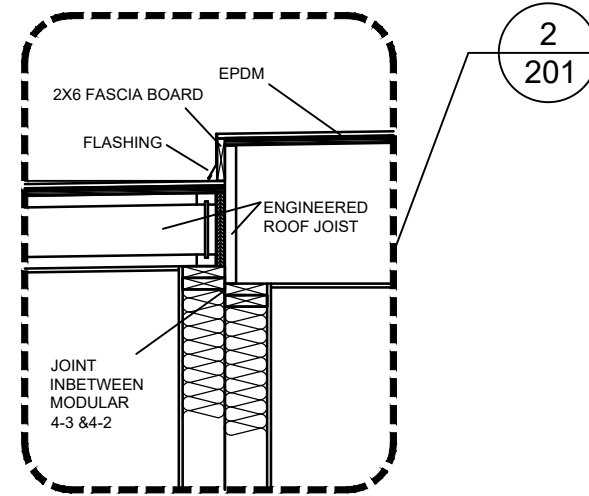


TYPICAL WALL SECTION IN BETWEEN MODULAR 4 & 3.2

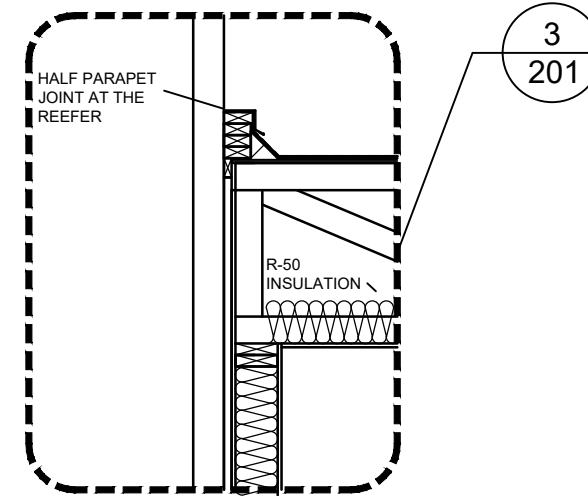


TYPICAL WALL SECTION JOINT BETWEEN MODULAR 1 AND REEFER

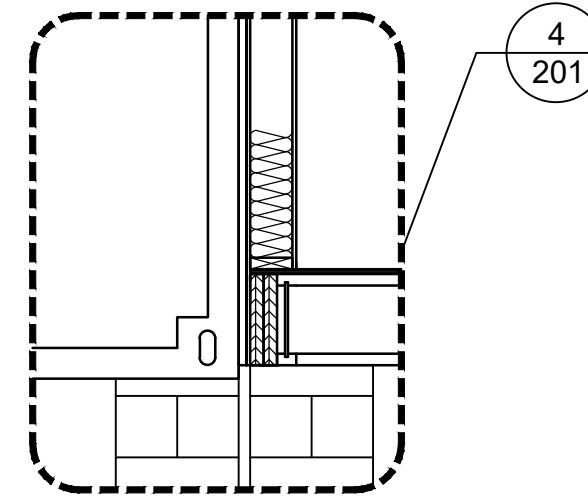


TYPICAL WALL SECTION JOINT BETWEEN MODULAR 1 AND REEFER

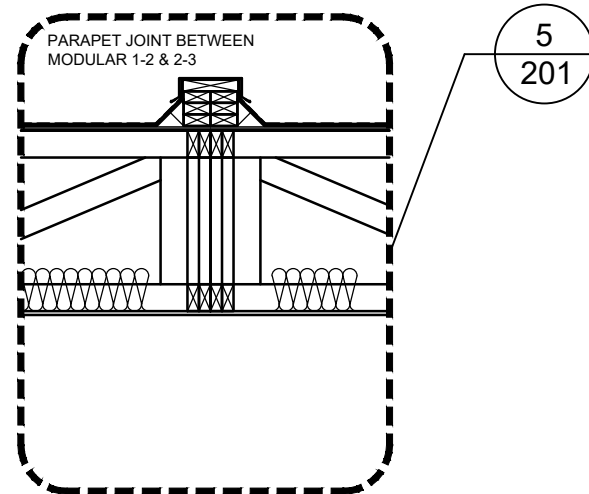


TYPICAL WALL SECTION AT WALKWAY IN BETWEEN BUILDING JOINTS

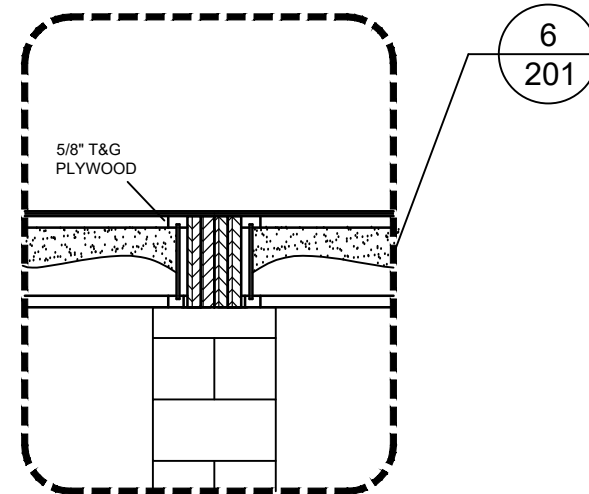


TYPICAL WALL SECTION AT WALKWAY IN BETWEEN BUILDING JOINTS

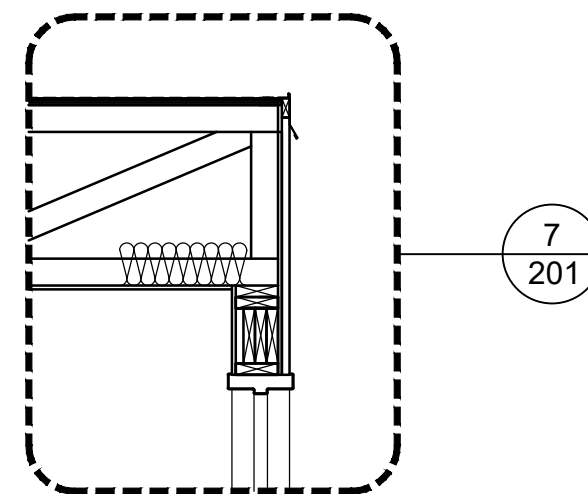


TYPICAL WALL SECTION OF SOUTH END OF MODULAR 3 AND NORTH END MODULAR 1 WHERE THERE IS NO REEFER

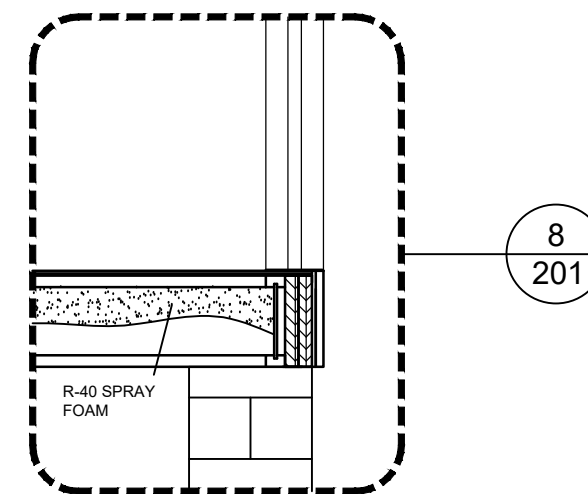

TYPICAL WALL SECTION OF SOUTH END OF MODULAR 3 AND NORTH END MODULAR 1 WHERE THERE IS NO REEFER

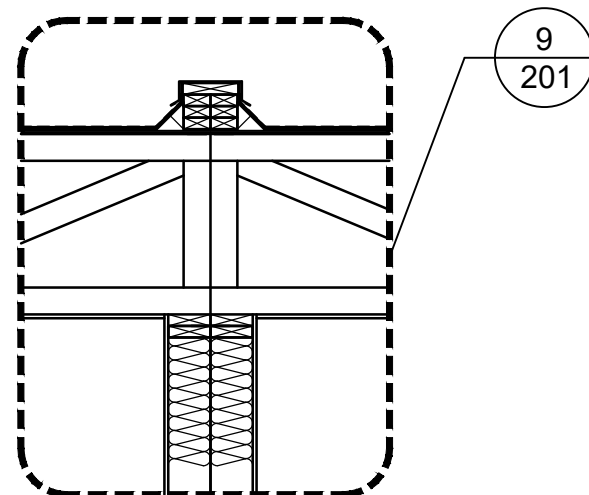

TYPICAL WALL SECTION BETWEEN BUILDING JOINTS

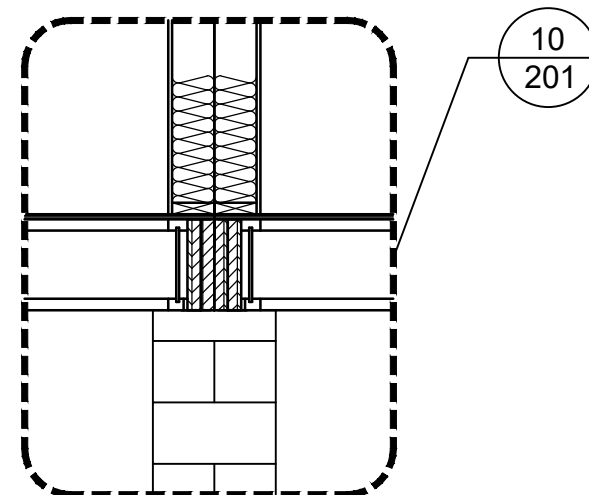

TYPICAL WALL SECTION BETWEEN BUILDING JOINTS

GENERAL NOTES

No.	DESCRIPTION	DD/MM/YY
1	Revision/Issue	Date

Firm Name and Address

Z:\Corcon Drawings\CORCAN Logo New.tif  
**CORCAN CONSTRUCTION**  
 Frontenac Institution  
 Kingston, Ontario

THESE DRAWINGS AND SPECIFICATIONS ARE THE PROPERTY OF THE CORRECTIONAL SERVICE OF CANADA AND SHALL NOT BE REPRODUCED, COPIED, OR USED AS THE BASIS FOR THE CONSTRUCTION, MANUFACTURE, OR SALE OF ANY ARTICLE WITHOUT THE WRITTEN PERMISSION OF THE CORRECTIONAL SERVICE OF CANADA.


CES DESSIN ET SPECIFICATION SONT LES PROPRIETES DU SERVICE CORRECTIONNEL DU CANADA ET NE DOIVENT ETRE NI PRODUIT, NI COPIES, OU NI UTILISES POUR LA FABRICATION, CONSTRUCTION, OU LA VENTE D'ARTICLE SANS LA PERMISSION DU SERVICE CORRECTIONNEL DU CANADA.

Project Name and Address

**WARKWORTH**  
 KITCHEN

DETAIL SECTIONS

Project	Sheet
Date: 2018-06-12	<b>104</b>
Scale: 1:25	

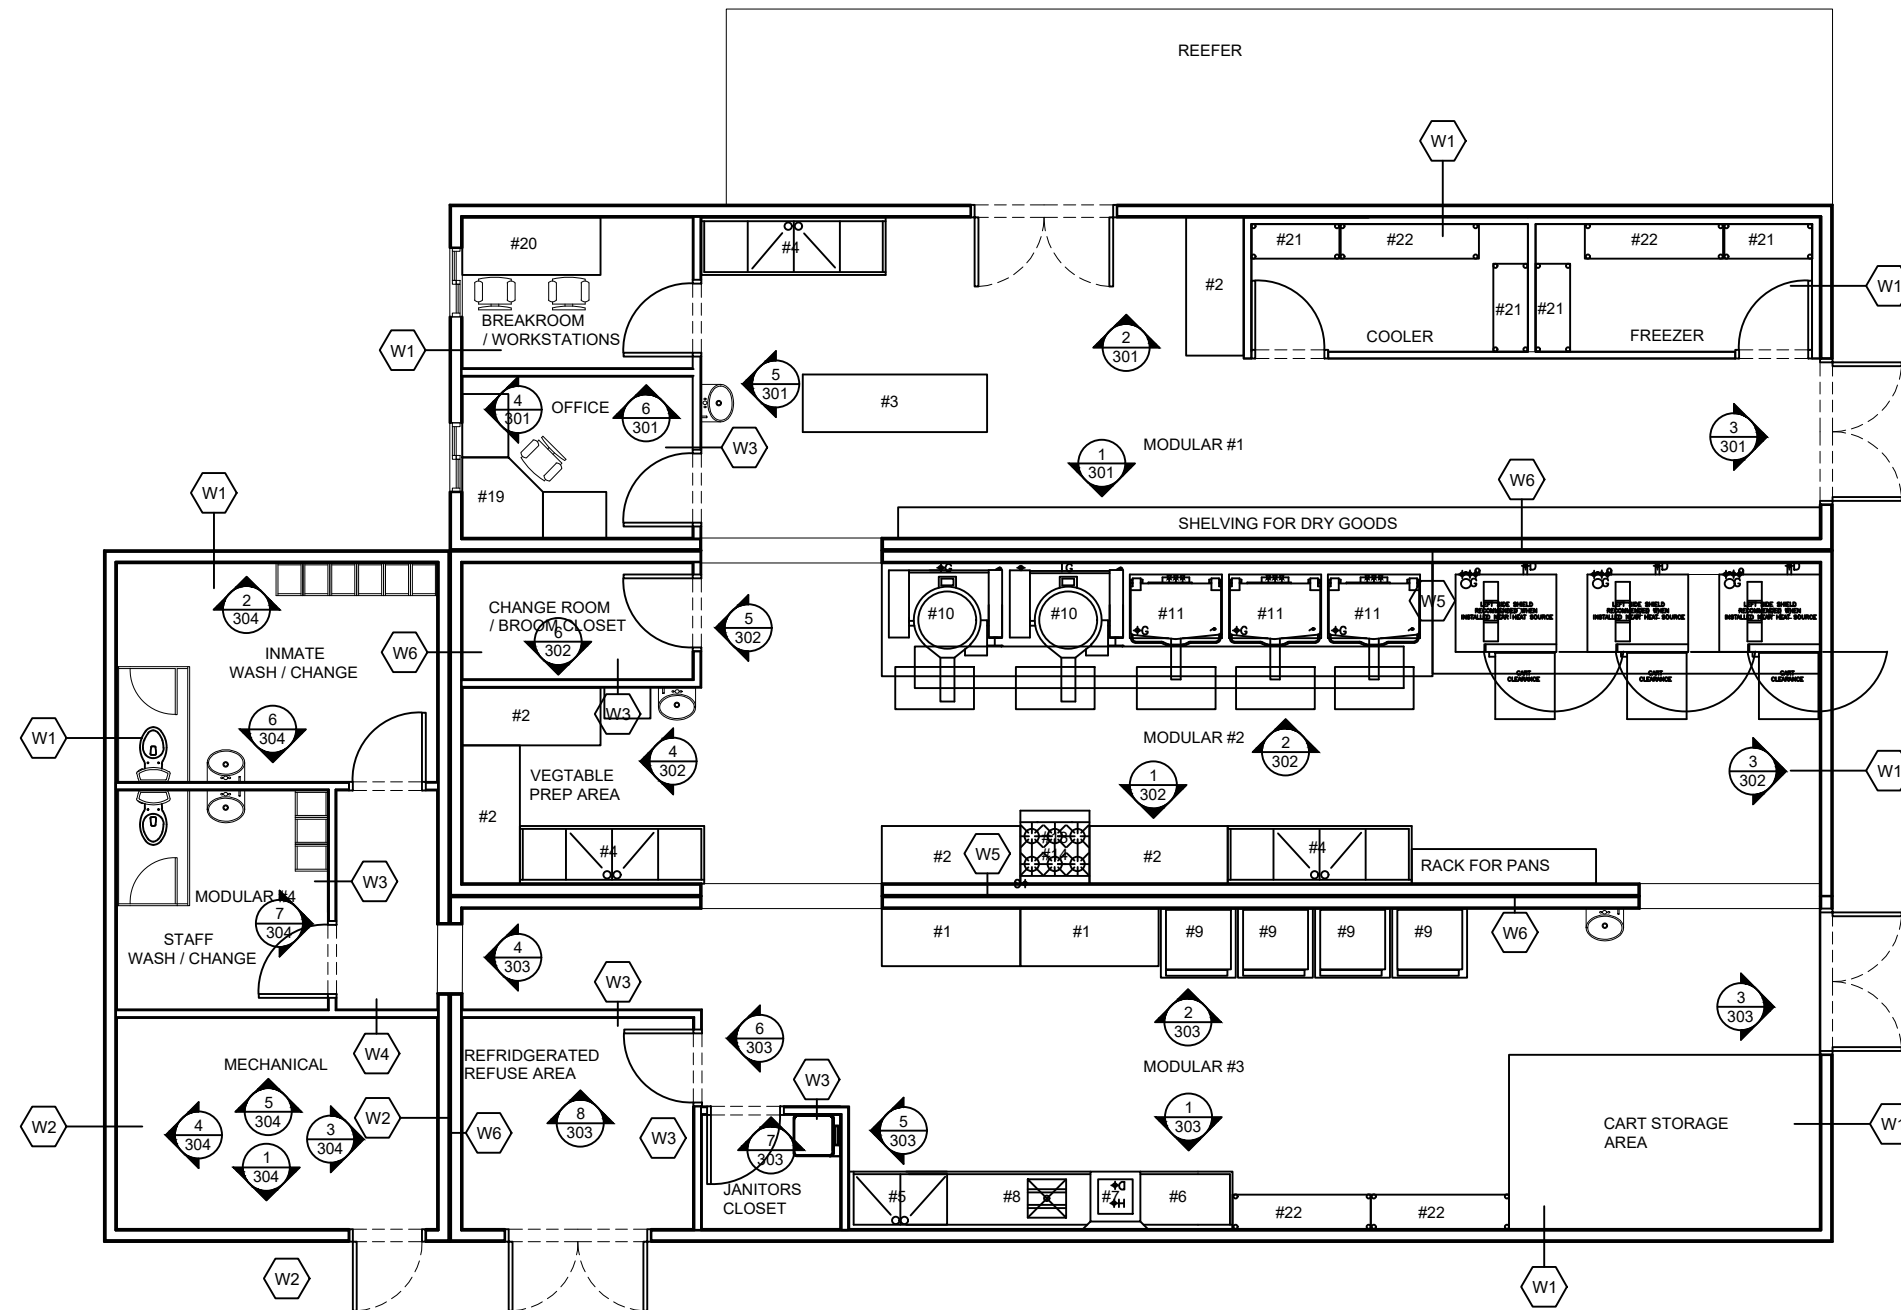

GENERAL NOTES

No.	DESCRIPTION	DD/MM/YY
1	Revision/Issue	Date

Firm Name and Address  
 Z:\Corcan Drawings\CORCAN Logo New.tif  
**CORCAN CONSTRUCTION**  
 Frontenac Institution  
 Kingston, Ontario

THESE DRAWINGS AND SPECIFICATIONS ARE THE PROPERTY OF THE CORRECTIONAL SERVICE OF CANADA AND SHALL NOT BE REPRODUCED, COPIED, OR USED AS THE BASIS FOR THE CONSTRUCTION, MANUFACTURE, OR SALE OF ANY ARTICLE WITHOUT THE WRITTEN PERMISSION OF THE CORRECTIONAL SERVICE OF CANADA.







CES DESSIN ET SPECIFICATION SONT LES PROPRIETES DU SERVICE CORRECTIONNEL DU CANADA ET NE DOIVENT ETRE NI PRODUIT, NI COPIES, OU NI UTILISES POUR LA FABRICATION, CONSTRUCTION, OU LA VENTE D'ARTICLE SANS LA PERMISSION DU SERVICE CORRECTIONNEL DU CANADA.

Project Name and Address  
**WARKWORTH**  
 KITCHEN

**FRAMING PLAN**

Project	Sheet
Date: 2018-06-12	<b>300</b>
Scale: 1:100	

MODULAR UNIT 1

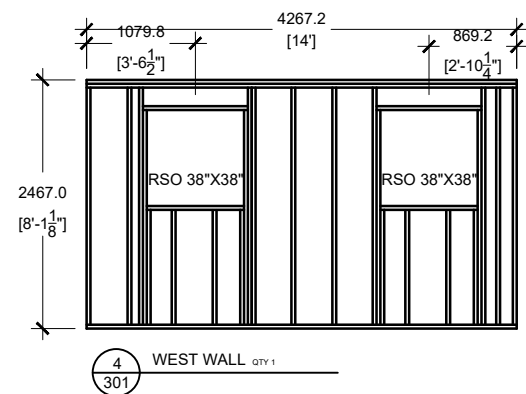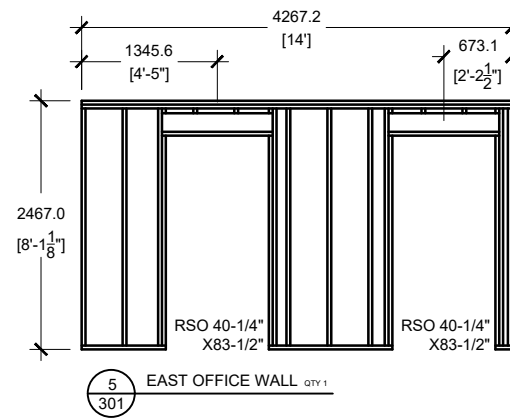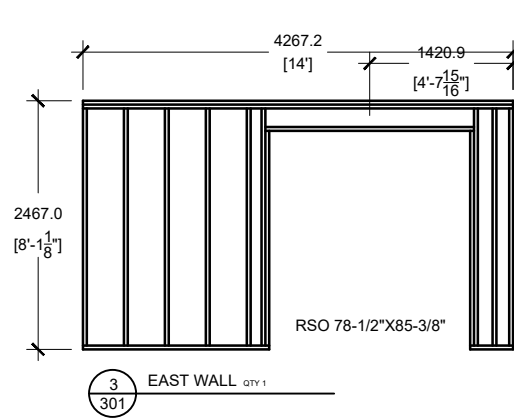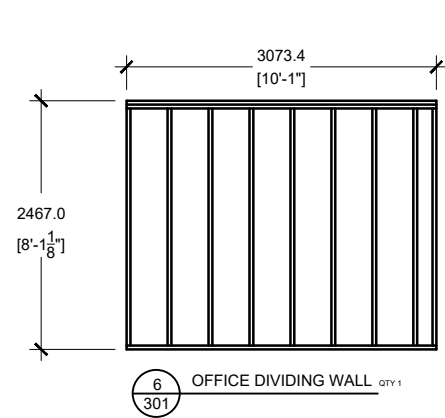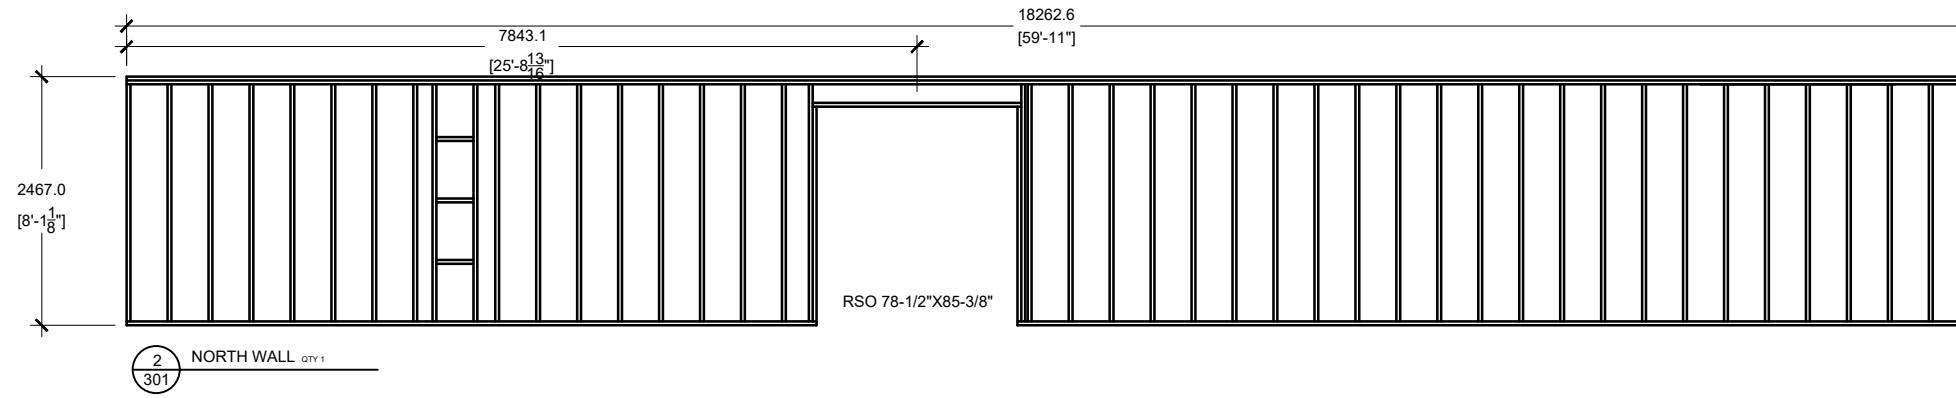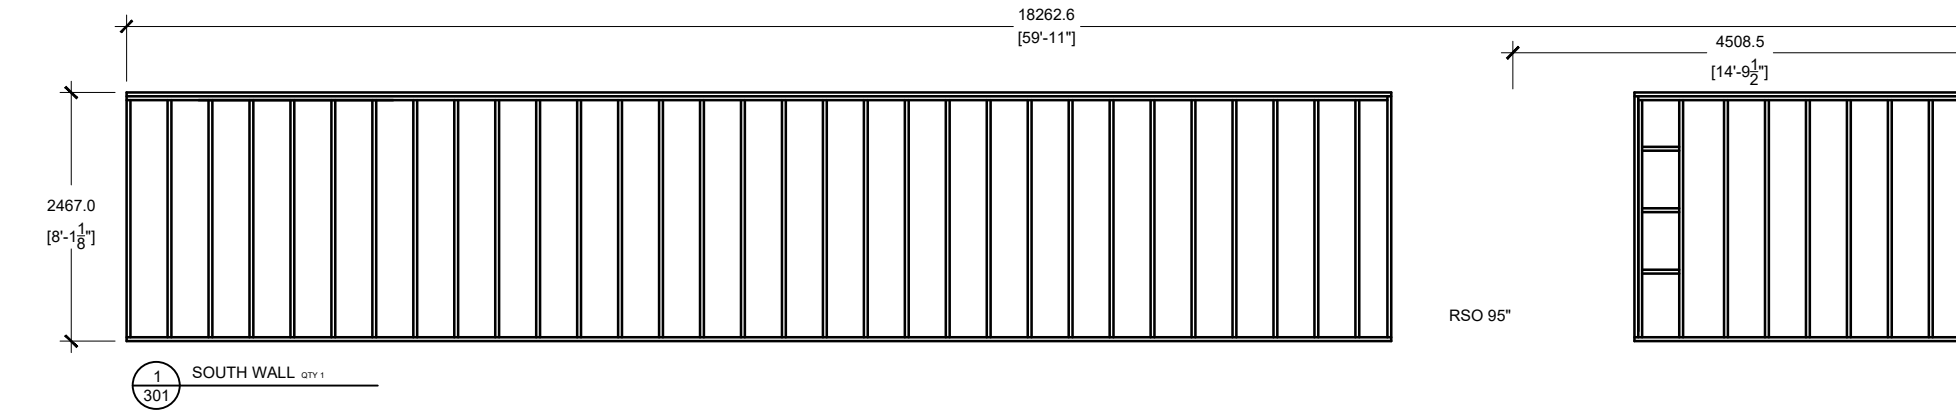

GENERAL NOTES

No.	DESCRIPTION	DD/MM/YY
	Revision/Issue	Date

Firm Name and Address

Z:\Corcon Drawings\CORCAN Logo New.tif  
CORCAN CONSTRUCTION  
Frontenac Institution  
Kingston, Ontario

THESE DRAWINGS AND SPECIFICATIONS ARE THE PROPERTY OF THE CORRECTIONAL SERVICE OF CANADA AND SHALL NOT BE REPRODUCED, COPIED, OR USED AS THE BASIS FOR THE CONSTRUCTION, MANUFACTURE, OR SALE OF ANY ARTICLE WITHOUT THE WRITTEN PERMISSION OF THE CORRECTIONAL SERVICE OF CANADA.

CES DESSIN ET SPECIFICATION SONT LES PROPRIETES DU SERVICE CORRECTIONNEL DU CANADA ET NE DOIVENT ETRE NI PRODUIT, NI COPIES, OU NI UTILISES POUR LA FABRICATION, CONSTRUCTION, OU LA VENTE D'ARTICLE SANS LA PERMISSION DU SERVICE CORRECTIONNEL DU CANADA.

Project Name and Address


WARKWORTH  
KITCHEN

MODULAR 1 FRAMING

Project	Sheet
Date: 2018-06-12	<b>301</b>
Scale: 1:75	



MODULAR UNIT 2

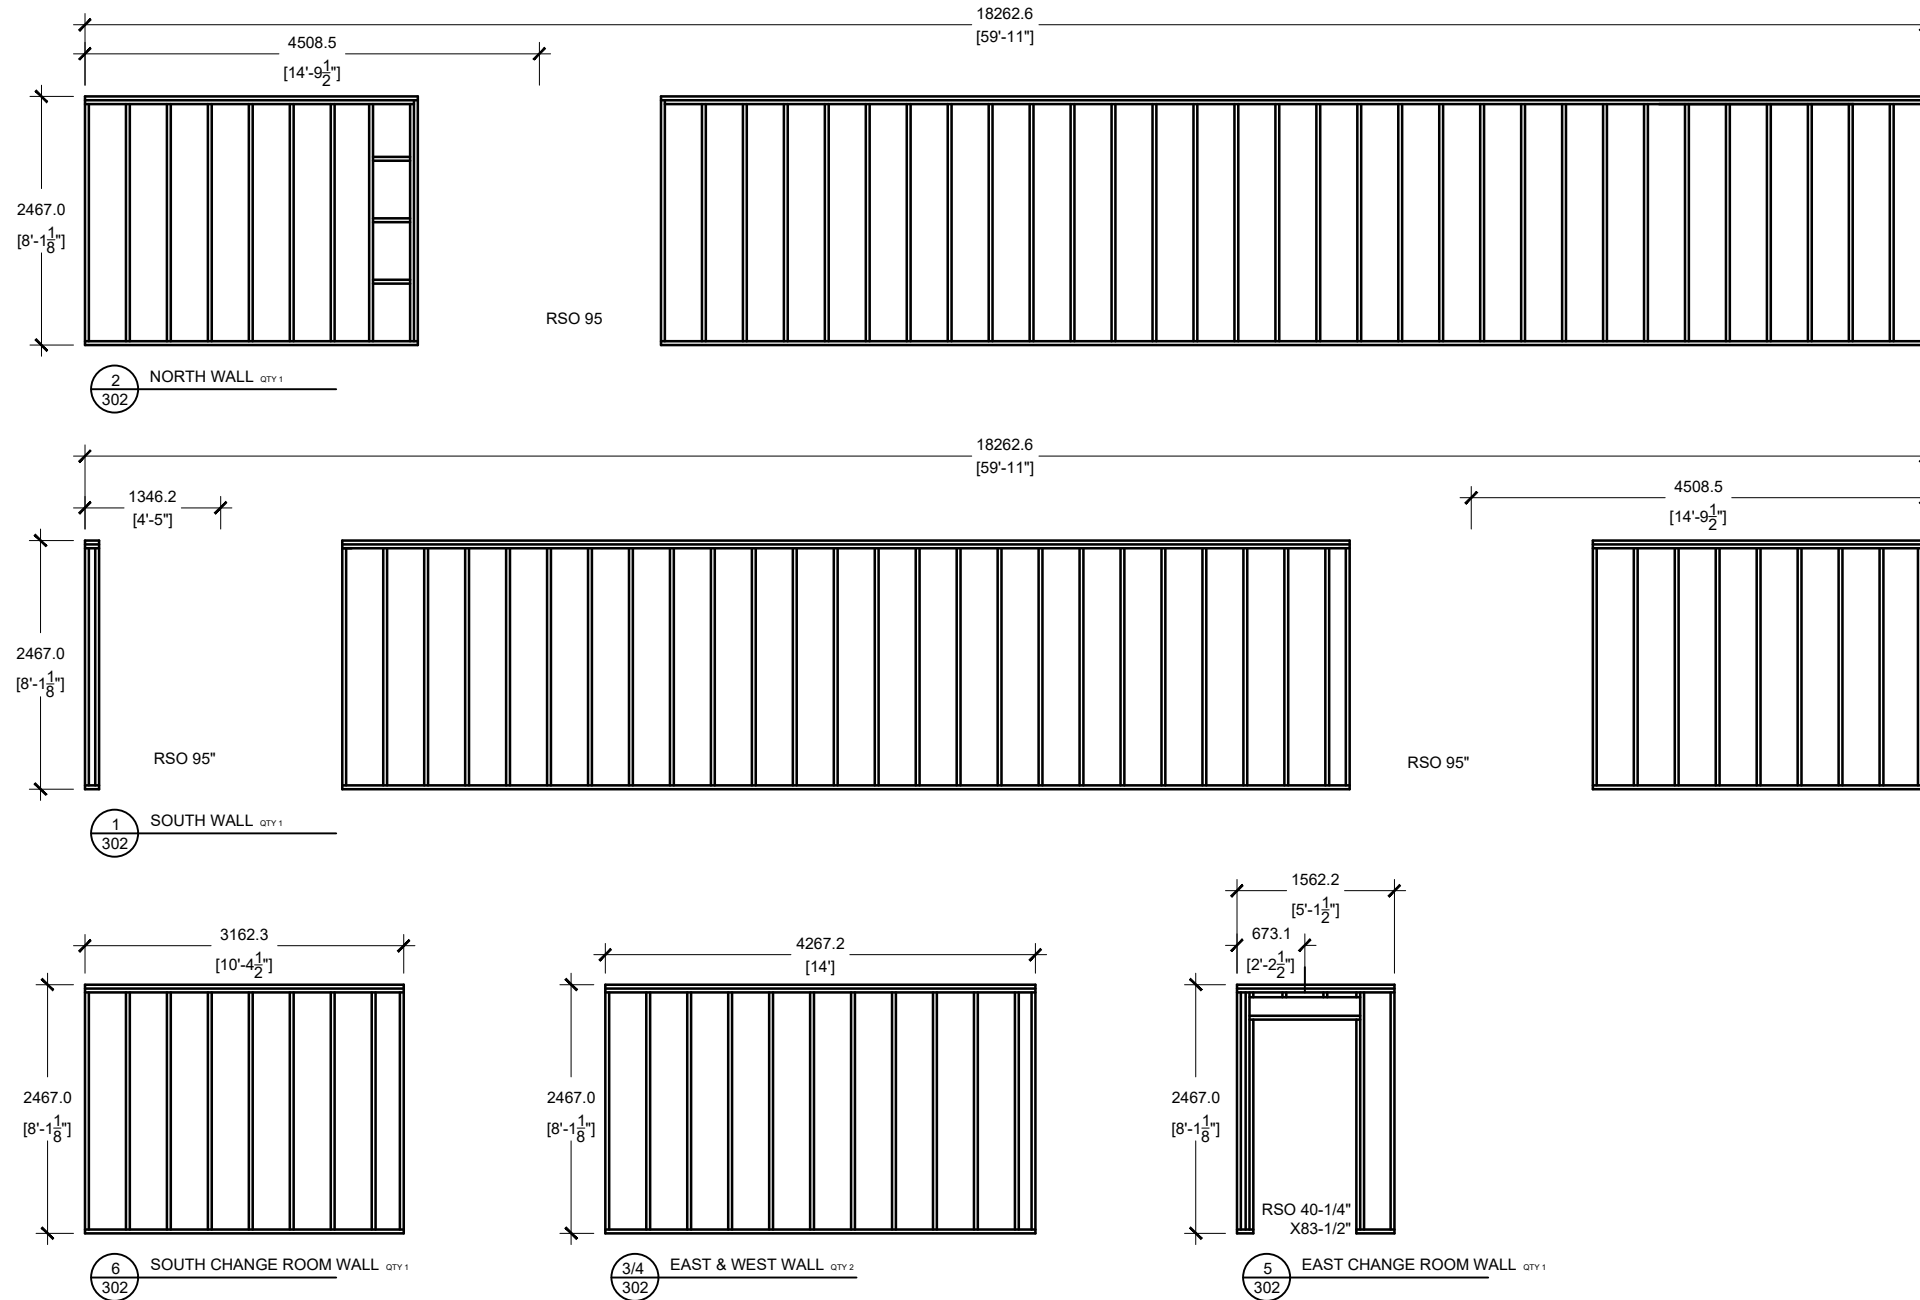

GENERAL NOTES

No.	DESCRIPTION	DD/MM/YY
1	Revision/Issue	Date

Firm Name and Address  
 Z:\Corcan Drawings\CORCAN Logo New.tif  
**CORCAN CONSTRUCTION**  
 Frontenac Institution  
 Kingston, Ontario

THESE DRAWINGS AND SPECIFICATIONS ARE THE PROPERTY OF THE CORRECTIONAL SERVICE OF CANADA AND SHALL NOT BE REPRODUCED, COPIED, OR USED AS THE BASIS FOR THE CONSTRUCTION, MANUFACTURE, OR SALE OF ANY ARTICLE WITHOUT THE WRITTEN PERMISSION OF THE CORRECTIONAL SERVICE OF CANADA.









CES DESSIN ET SPECIFICATION SONT LES PROPRIETES DU SERVICE CORRECTIONNEL DU CANADA ET NE DOIVENT ETRE NI PRODUIT, NI COPIES, OU NI UTILISES POUR LA FABRICATION, CONSTRUCTION, OU LA VENTE D'ARTICLE SANS LA PERMISSION DU SERVICE CORRECTIONNEL DU CANADA.

Project Name and Address  
**WARKWORTH**  
 KITCHEN

**MODULAR 2 FRAMING**

Project	Sheet
Date: 2018-06-12	<b>302</b>
Scale: 1:75	

MODULAR UNIT 3

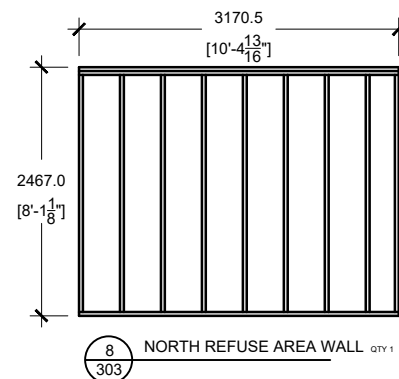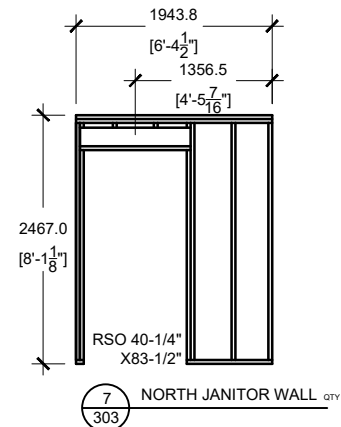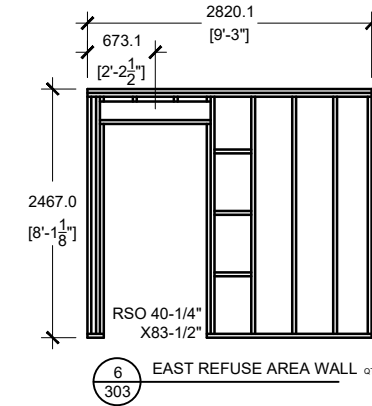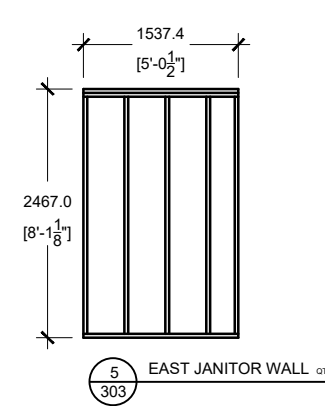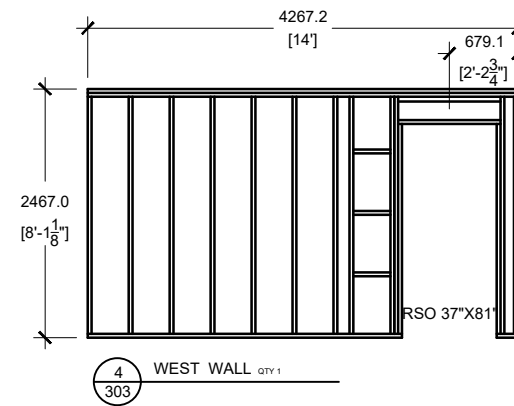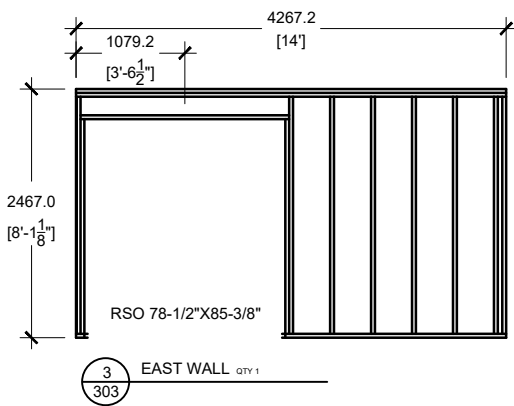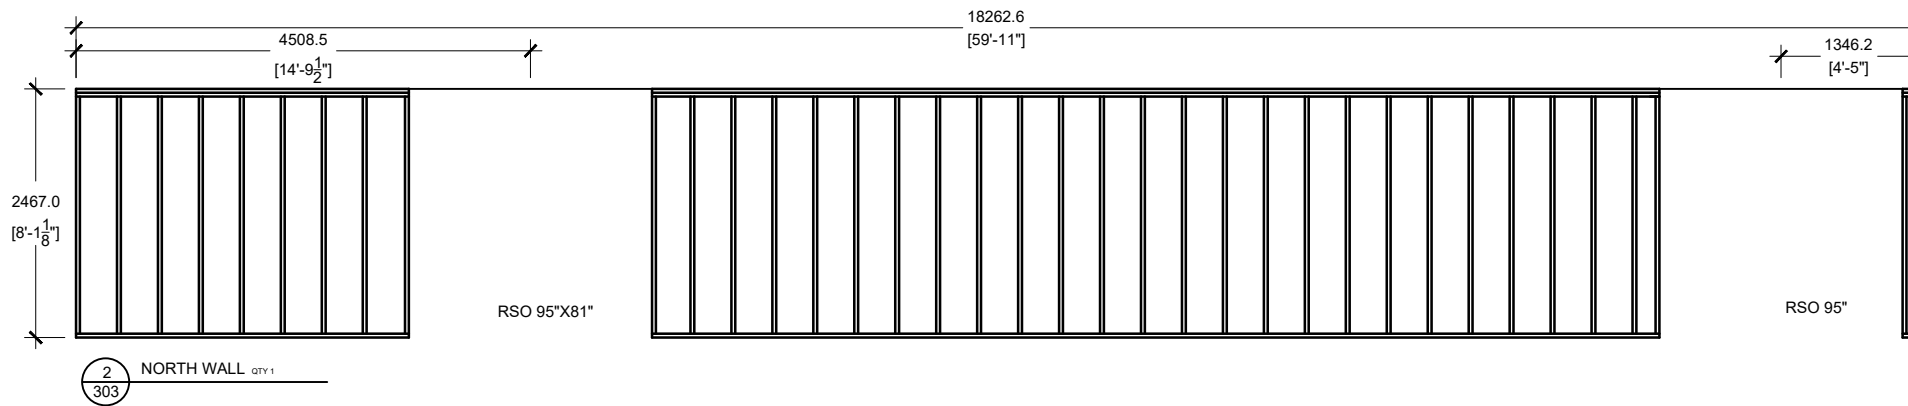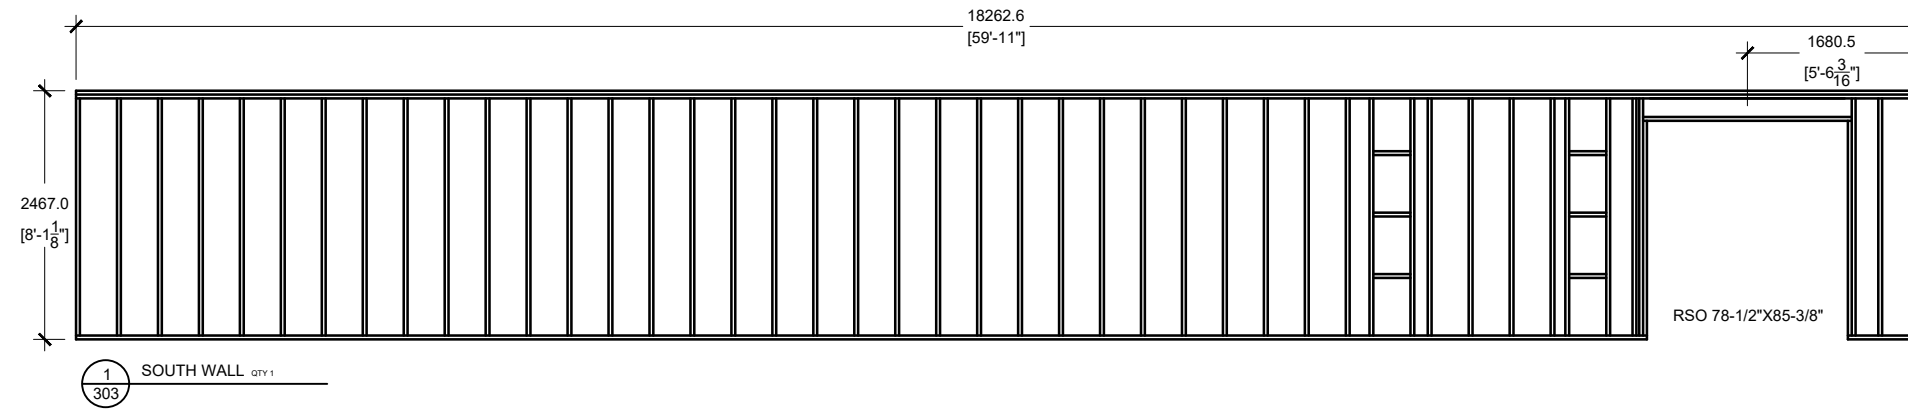

GENERAL NOTES

No.	DESCRIPTION	DD/MM/YY

Firm Name and Address  
 Z:\Corcon Drawings\CORCAN Logo New.tif  
**CORCAN CONSTRUCTION**  
 Frontenac Institution  
 Kingston, Ontario

THESE DRAWINGS AND SPECIFICATIONS ARE THE PROPERTY OF THE CORRECTIONAL SERVICE OF CANADA AND SHALL NOT BE REPRODUCED, COPIED, OR USED AS THE BASIS FOR THE CONSTRUCTION, MANUFACTURE, OR SALE OF ANY ARTICLE WITHOUT THE WRITTEN PERMISSION OF THE CORRECTIONAL SERVICE OF CANADA.








CES DESSIN ET SPECIFICATION SONT LES PROPRIETES DU SERVICE CORRECTIONNEL DU CANADA ET NE DOIVENT ETRE NI PRODUIT, NI COPIES, OU NI UTILISES POUR LA FABRICATION, CONSTRUCTION, OU LA VENTE D'ARTICLE SANS LA PERMISSION DU SERVICE CORRECTIONNEL DU CANADA

Project Name and Address  
**WARKWORTH**  
 KITCHEN

**MODULAR 3 FRAMING**

Project	Sheet
Date: 2018-06-12	<b>303</b>
Scale: 1:75	

MODULAR UNIT 4

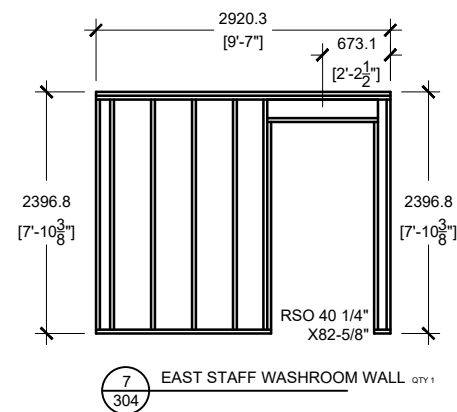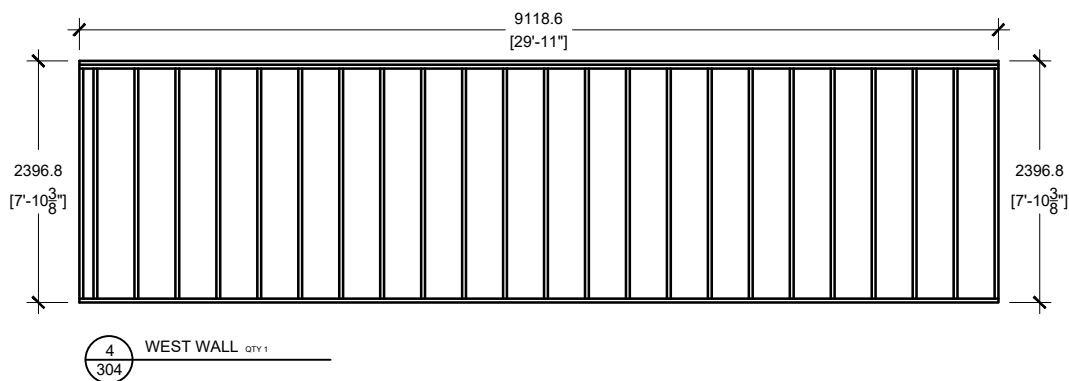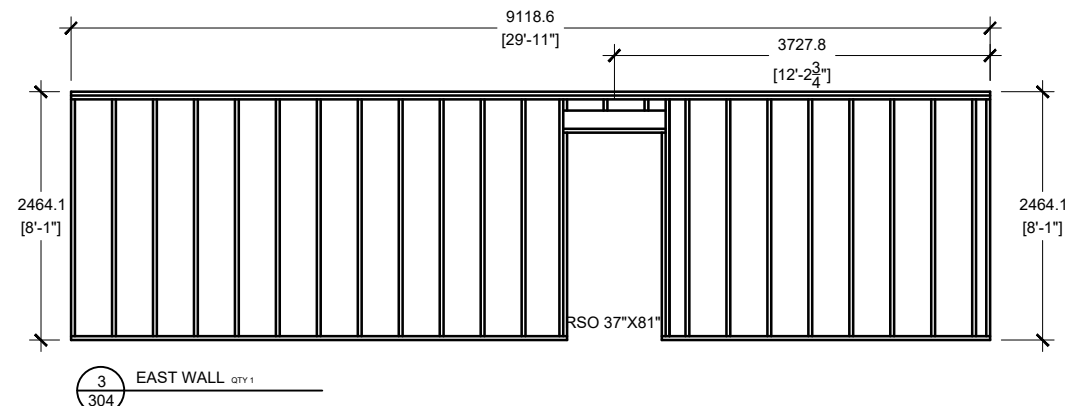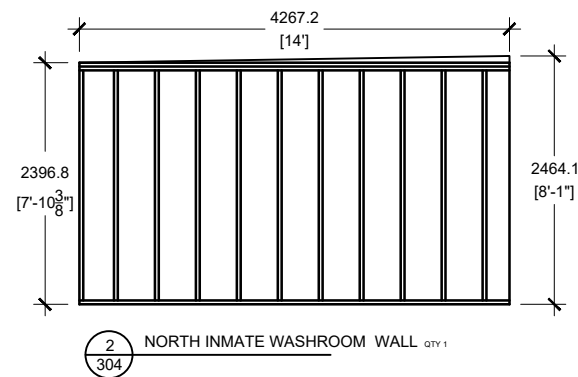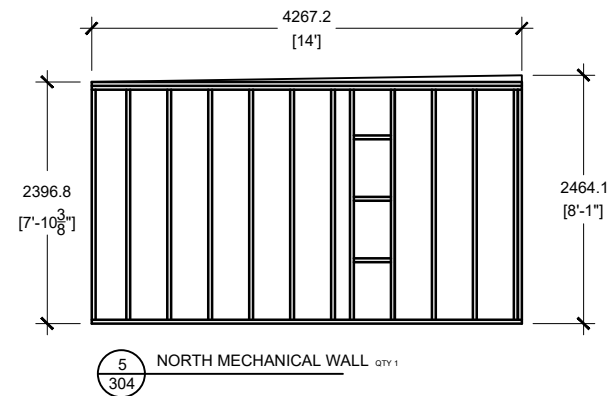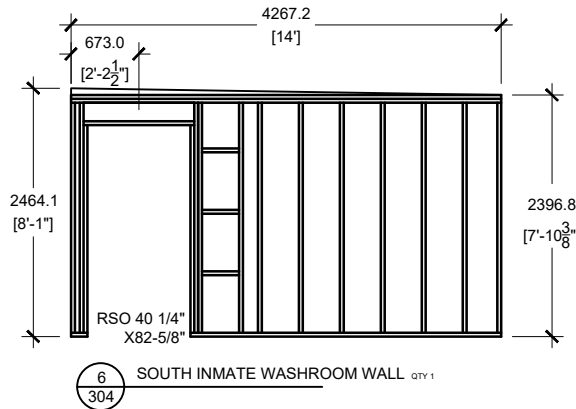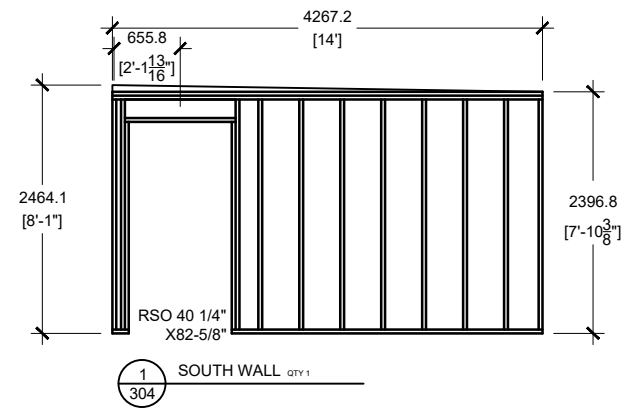

GENERAL NOTES

No.	DESCRIPTION	DD/MM/YY

Firm Name and Address

Z:\Corcon Drawings\CORCAN Logo New.tif  
**CORCAN CONSTRUCTION**  
 Frontenac Institution  
 Kingston, Ontario

THESE DRAWINGS AND SPECIFICATIONS ARE THE PROPERTY OF THE CORRECTIONAL SERVICE OF CANADA AND SHALL NOT BE REPRODUCED, COPIED, OR USED AS THE BASIS FOR THE CONSTRUCTION, MANUFACTURE, OR SALE OF ANY ARTICLE WITHOUT THE WRITTEN PERMISSION OF THE CORRECTIONAL SERVICE OF CANADA.


CES DESSIN ET SPECIFICATION SONT LES PROPRIETES DU SERVICE CORRECTIONNEL DU CANADA ET NE DOIVENT ETRE NI PRODUIT, NI COPIES, OU NI UTILISES POUR LA FABRICATION, CONSTRUCTION, OU LA VENTE D'ARTICLE SANS LA PERMISSION DU SERVICE CORRECTIONNEL DU CANADA.

Project Name and Address


**WARKWORTH**  
 KITCHEN

**MODULAR 4 FRAMING**

Project	Sheet
Date: 2018-06-12	<b>304</b>
Scale: 1:75	

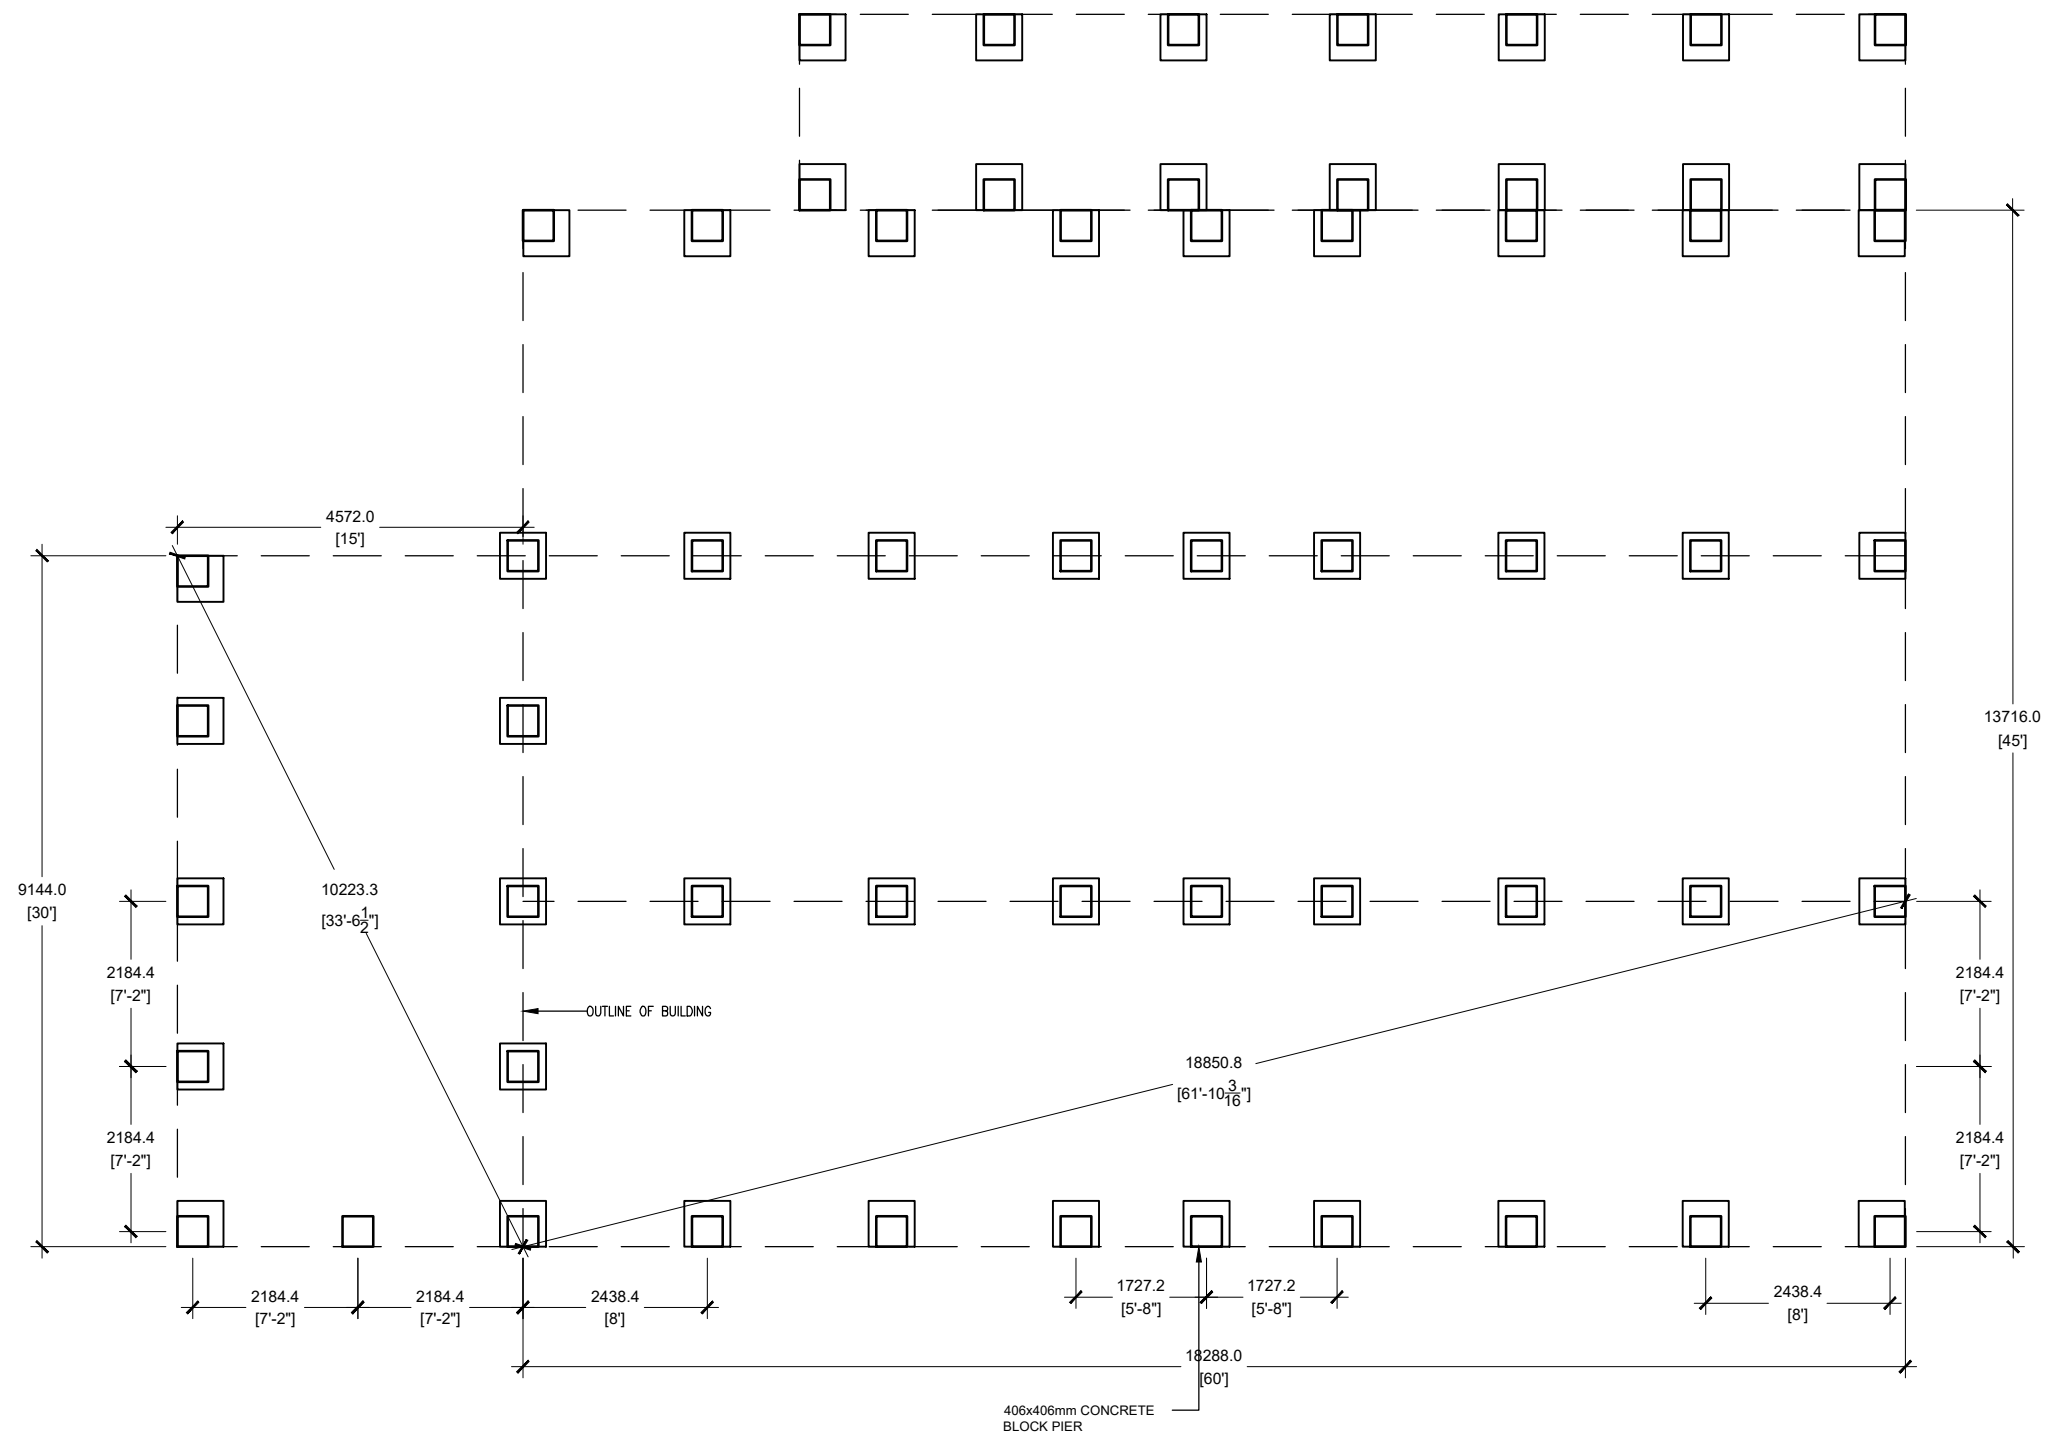

1 FOUNDATION PLAN  
401

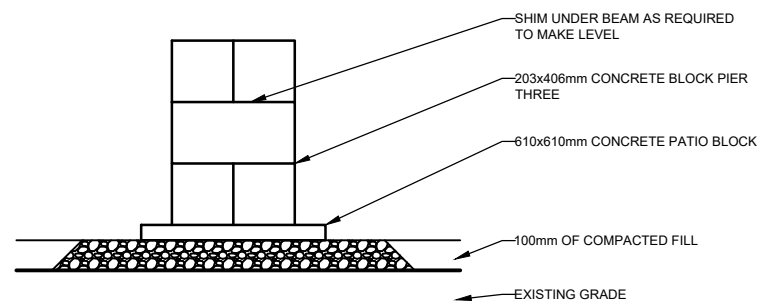

3 CONCRETE PIER DETAIL  
401

GENERAL NOTES

No.	DESCRIPTION	DD/MM/YY
1	Revision/Issue	Date

Firm Name and Address

Z:\Corcon Drawings\CORCAN Logo New.tif  
CORCAN CONSTRUCTION  
Frontenac Institution  
Kingston, Ontario

THESE DRAWINGS AND SPECIFICATIONS ARE THE PROPERTY OF THE CORRECTIONAL SERVICE OF CANADA AND SHALL NOT BE REPRODUCED, COPIED, OR USED AS THE BASIS FOR THE CONSTRUCTION, MANUFACTURE, OR SALE OF ANY ARTICLE WITHOUT THE WRITTEN PERMISSION OF THE CORRECTIONAL SERVICE OF CANADA.


CES DESSIN ET SPECIFICATION SONT LES PROPRIETES DU SERVICE CORRECTIONNEL DU CANADA ET NE DOIVENT ETRE NI PRODUIT, NI COPIES, OU NI UTILISES POUR LA FABRICATION, CONSTRUCTION, OU LA VENTE D'ARTICLE SANS LA PERMISSION DU SERVICE CORRECTIONNEL DU CANADA.

Project Name and Address

WARKWORTH  
KITCHEN

FOUNDATION

Project	Sheet
Date: 2018-06-12	400
Scale: 1:100	

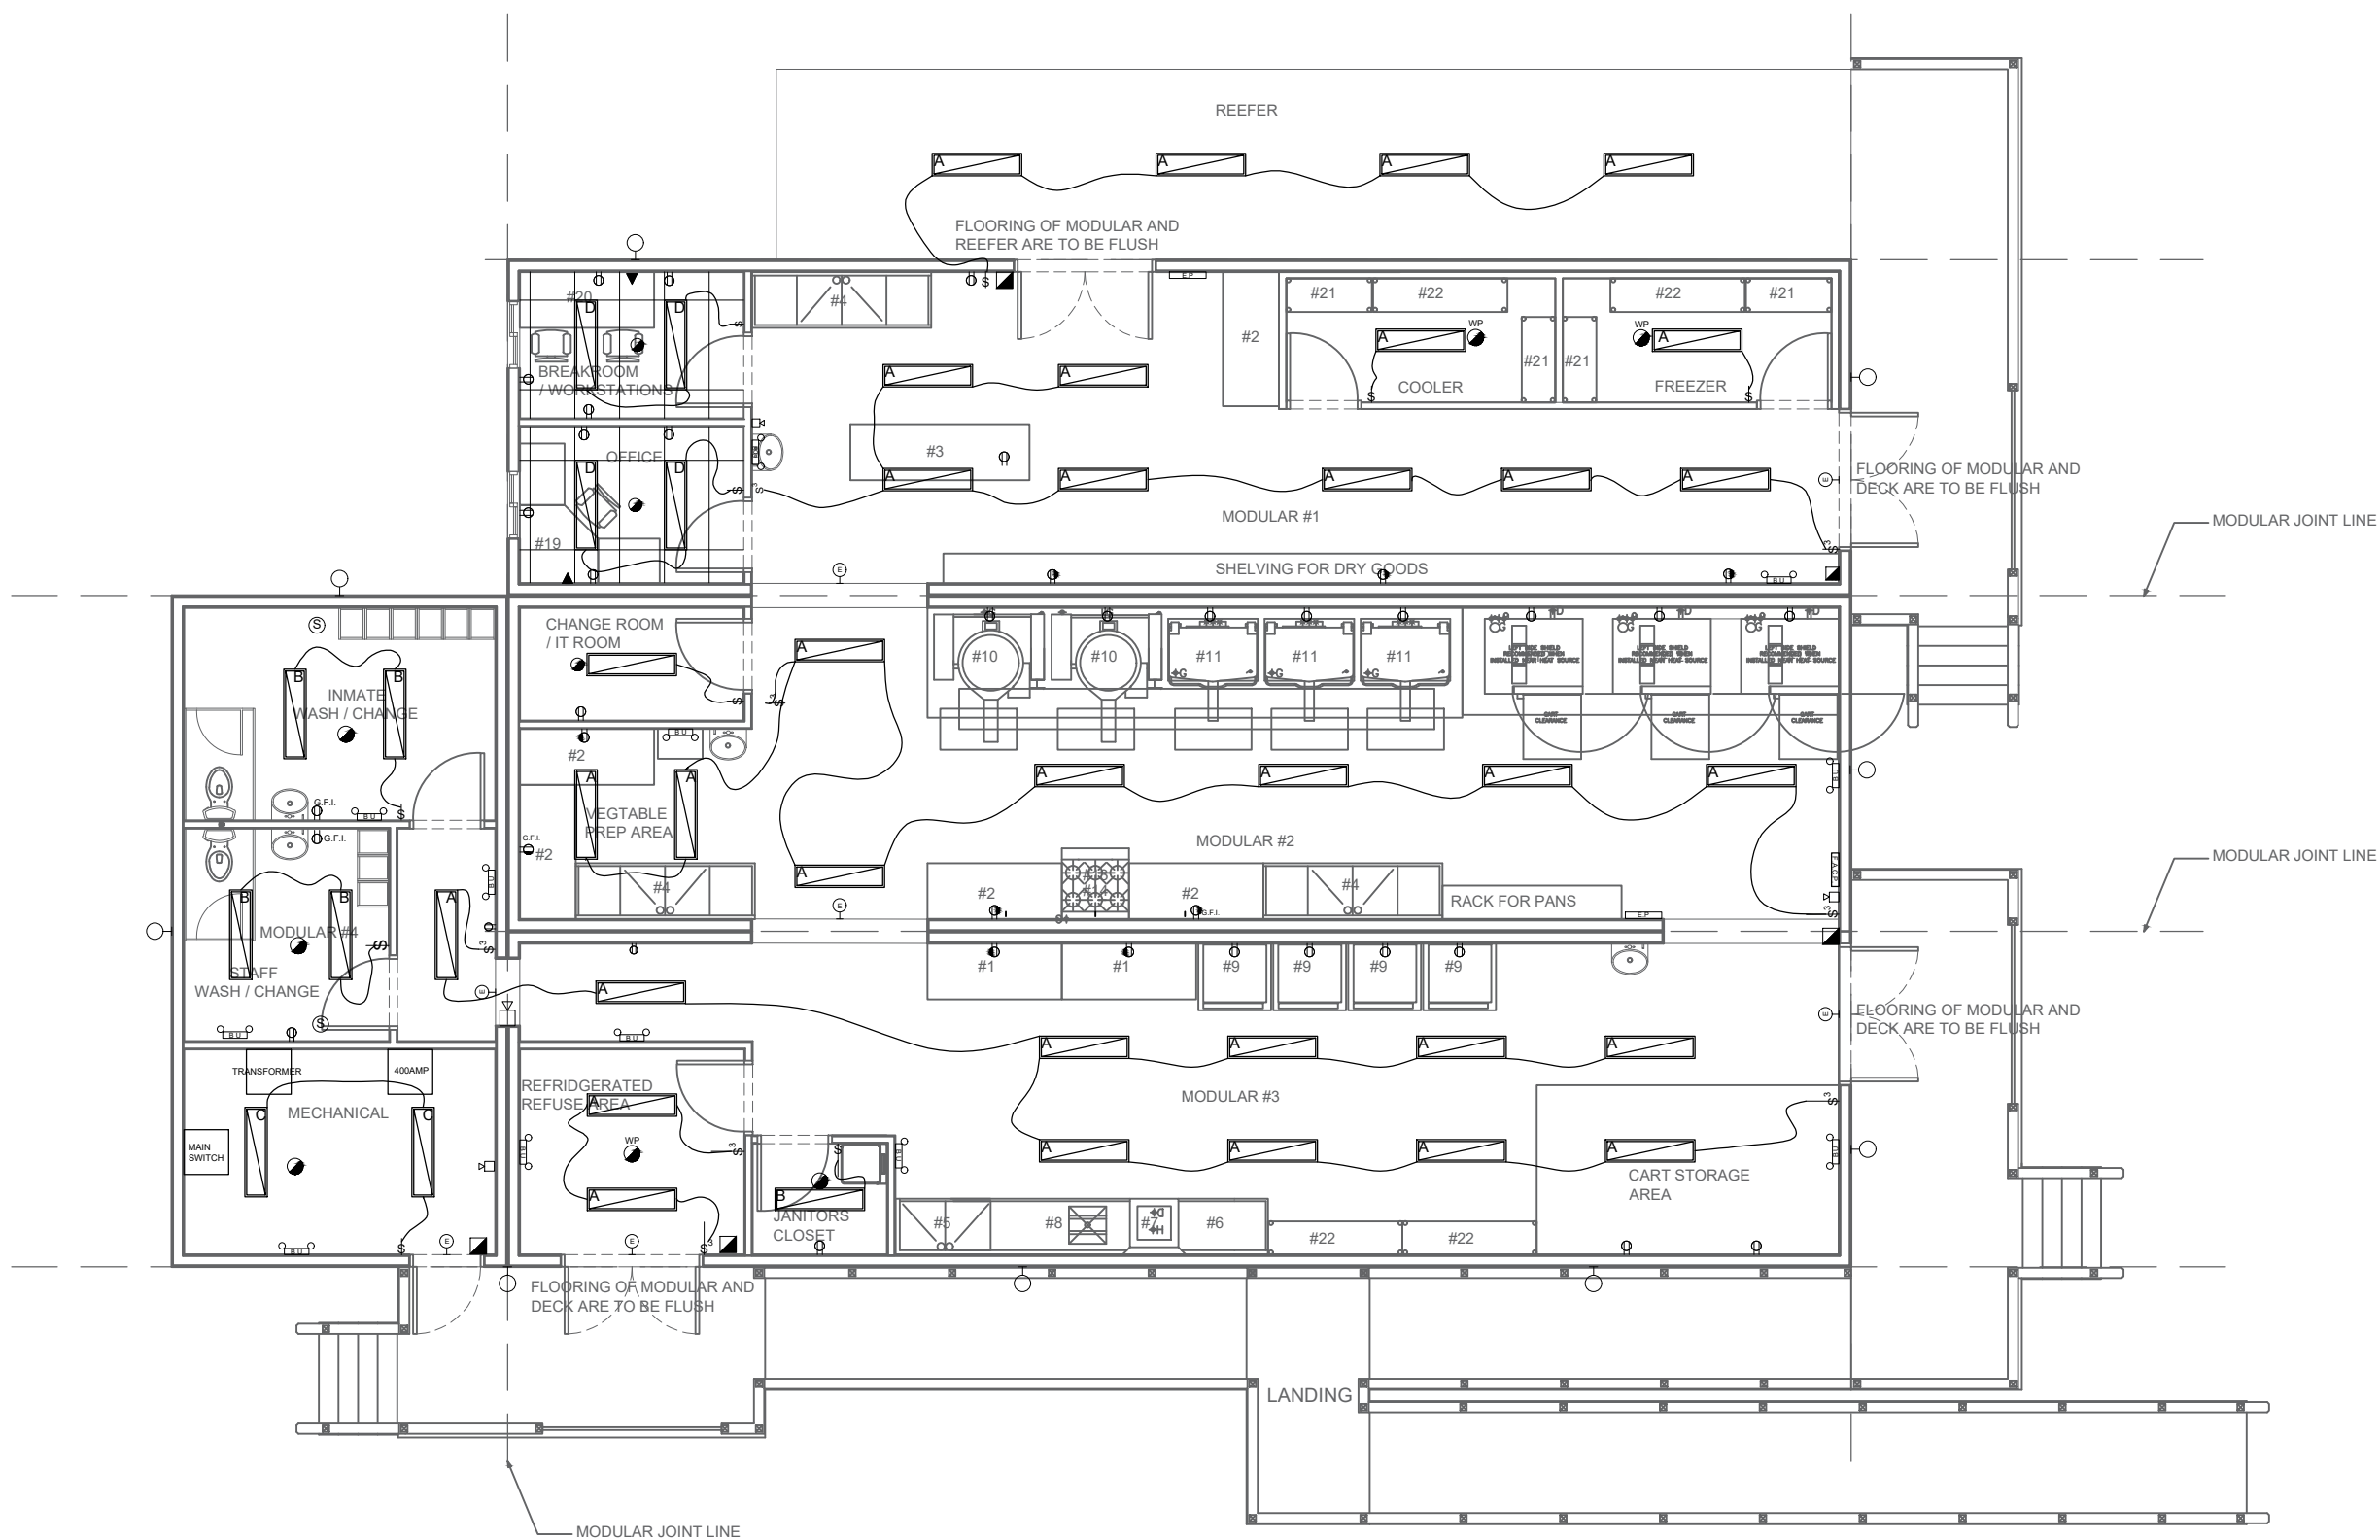

GENERAL NOTES

WP	WEATHER PROOF
⊕	15AMP DUPLEX RECEPTACLE
⊕	20AMP DUPLEX RECEPTACLE
⊕	SWITCH - SINGLE POLE
⊕ <sup>3</sup>	SWITCH - 3 WAY
EP	ELECTRICAL PANEL
⊕	HEAT DETECTOR WP = WEATHER PROOF
S	STROBE WP = WEATHER PROOF
BU	BATTERY UNIT
⊕	HORN / STROBE
⊕	PULL STATION
E	RUNNING MAN EXIT LIGHT
⊕	DATA OUTLET
⊕	1'X4' SURFACE MOUNTED VAPOR TIGHT LED
⊕	1'X4' SURFACE MOUNTED LED
⊕	1'X4' SURFACE MOUNTED LED
⊕	1'X4' LAY-IN LED
⊕	OUTSIDE LED LIGHT C/W PHOTOCELL

No.	DESCRIPTION	DD/MM/YY
1	Revision/Issue	Date

Firm Name and Address  
 Z:\Corcan Drawings\CORCAN Logo New.tif  
**CORCAN CONSTRUCTION**  
 Frontenac Institution  
 Kingston, Ontario


THESE DRAWINGS AND SPECIFICATIONS ARE THE PROPERTY OF THE CORRECTIONAL SERVICE OF CANADA AND SHALL NOT BE REPRODUCED, COPIED, OR USED AS THE BASIS FOR THE CONSTRUCTION, MANUFACTURE, OR SALE OF ANY ARTICLE WITHOUT THE WRITTEN PERMISSION OF THE CORRECTIONAL SERVICE OF CANADA.

CES DESSIN ET SPECIFICATION SONT LES PROPRIETES DU SERVICE CORRECTIONNEL DU CANADA ET NE DOIVENT ETRE NI PRODUIT, NI COPIES, OU NI UTILISES POUR LA FABRICATION, CONSTRUCTION, OU LA VENTE D'ARTICLE SANS LA PERMISSION DU SERVICE CORRECTIONNEL DU CANADA

Project Name and Address  
**WARKWORTH**  
 KITCHEN

**ELECTRICAL**

Project	Sheet
Date: 2018-06-12	<b>500</b>
Scale: 1:100	

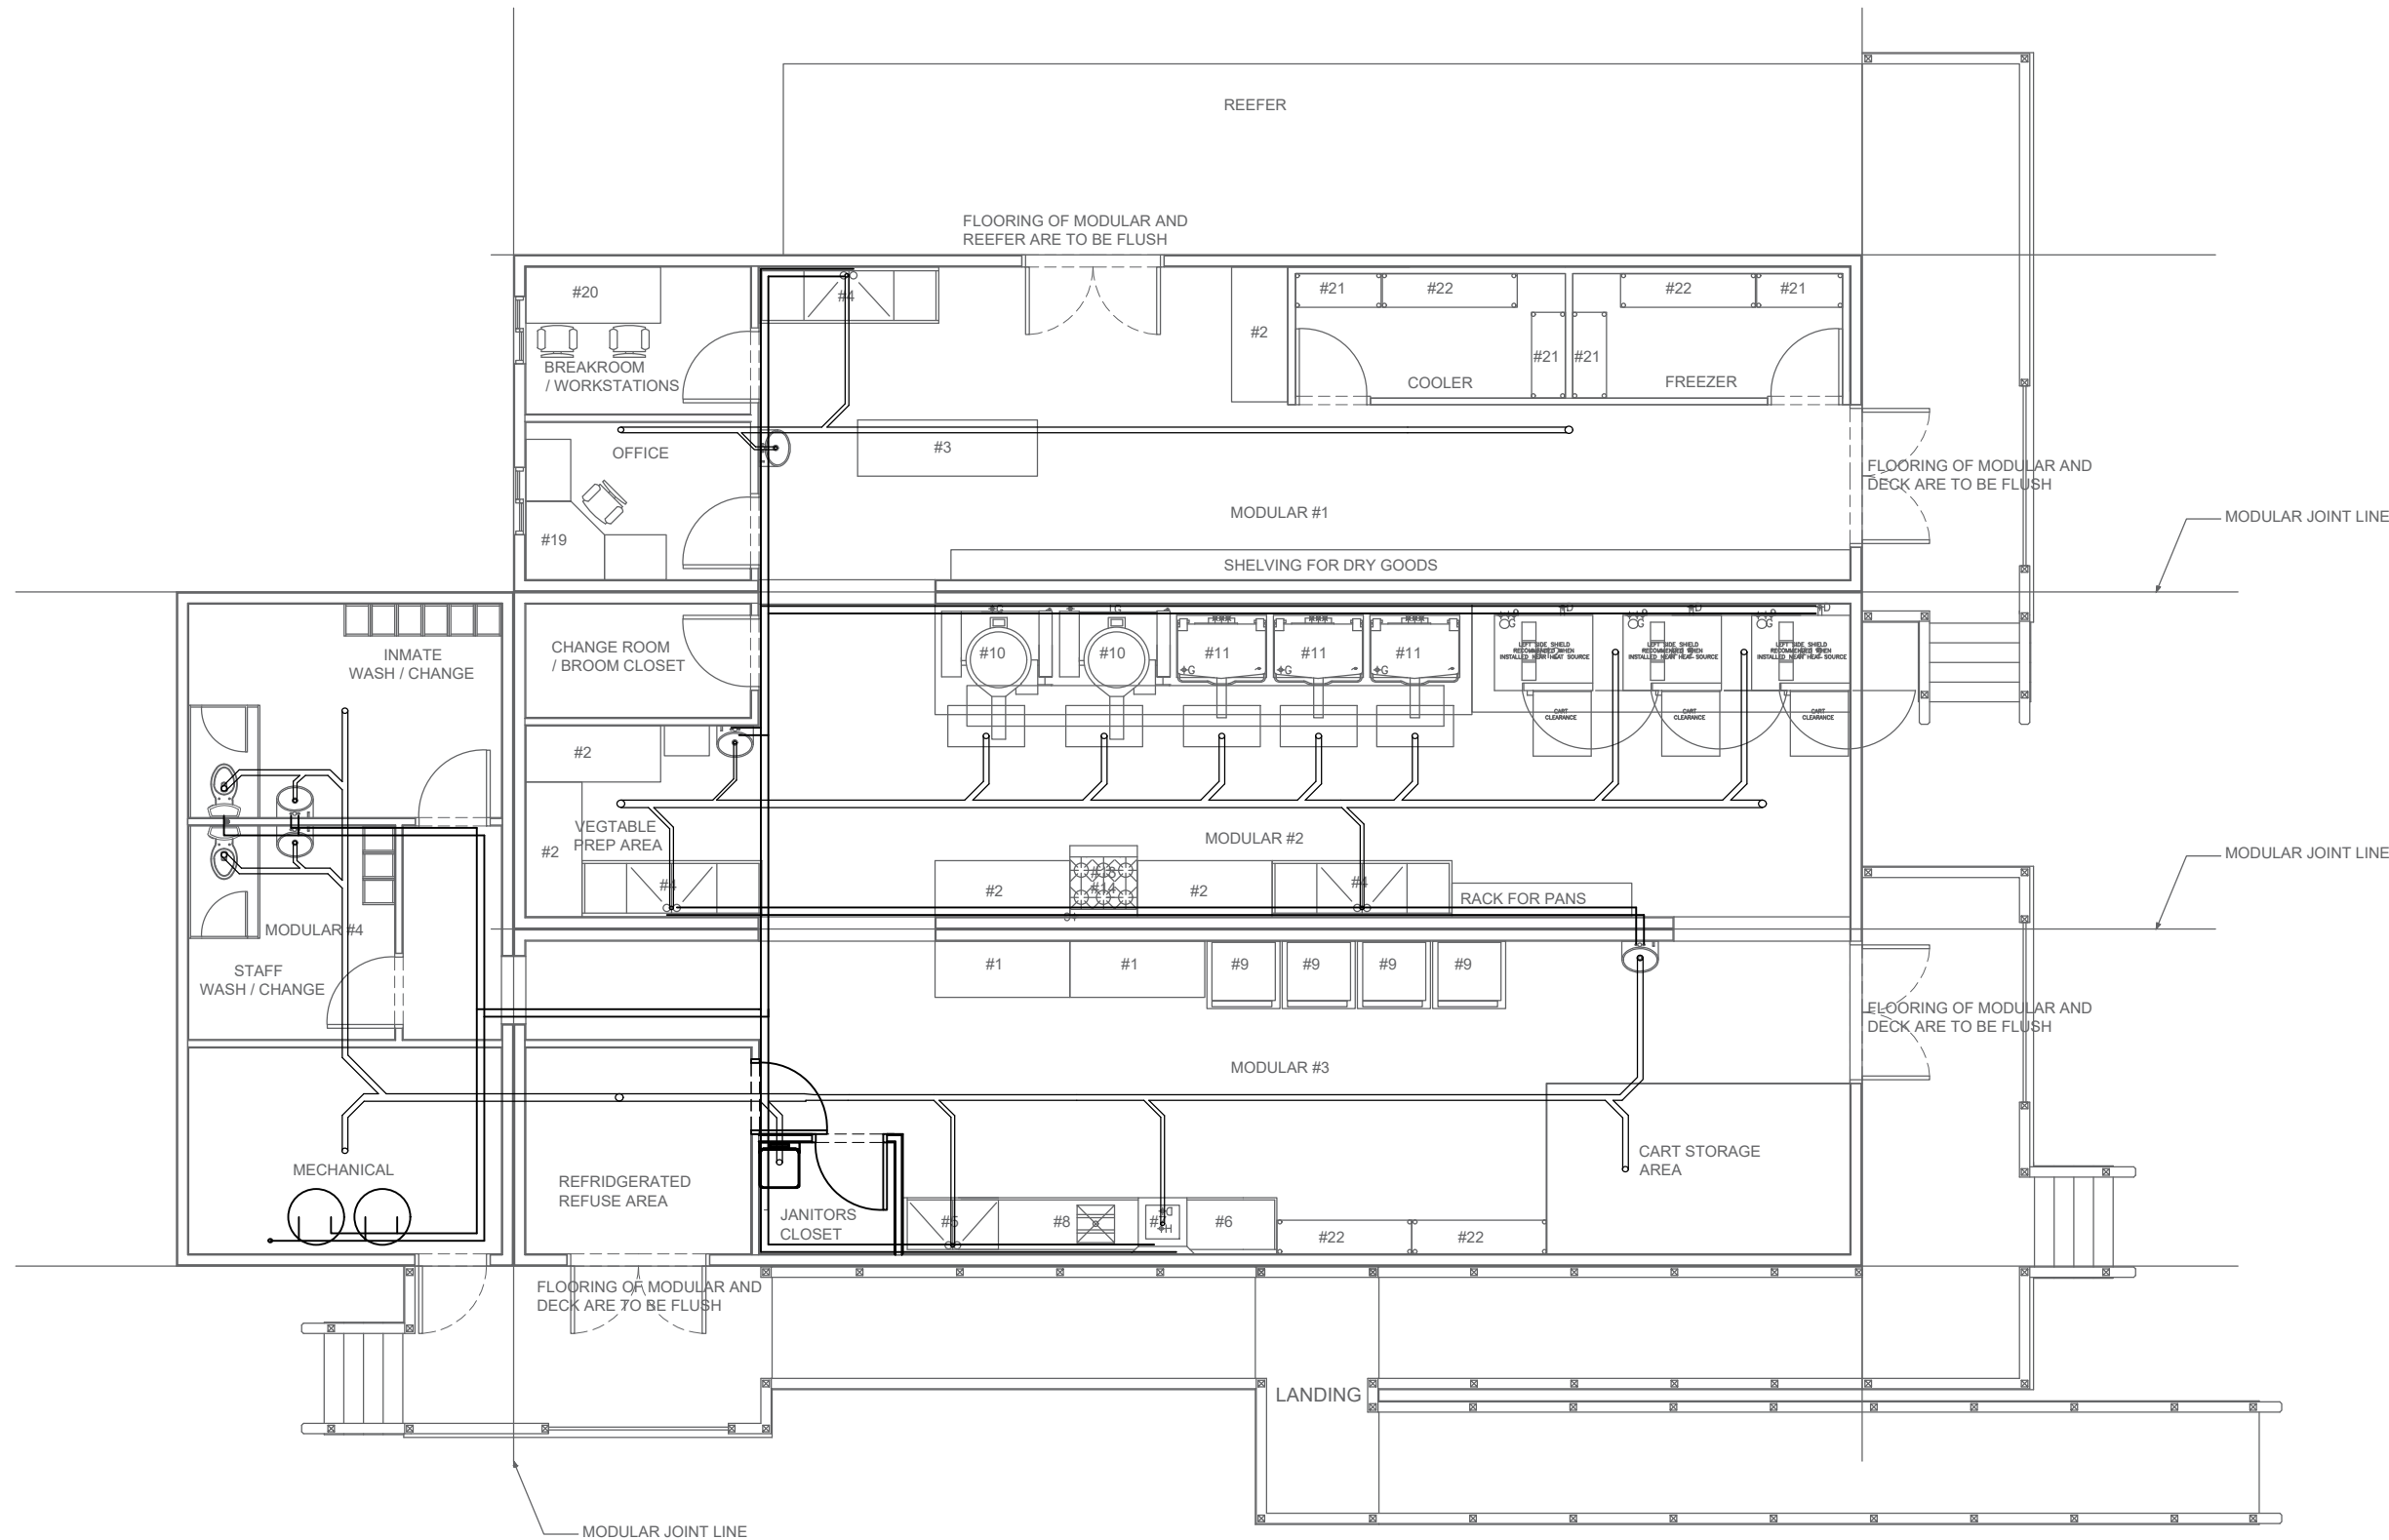

GENERAL NOTES

No.	DESCRIPTION	DD/MM/YY
1	Revision/Issue	Date

Firm Name and Address

Z:\Corcon Drawings\CORCAN Logo New.tif  
**CORCAN CONSTRUCTION**  
 Frontenac Institution  
 Kingston, Ontario

THESE DRAWINGS AND SPECIFICATIONS ARE THE PROPERTY OF THE CORRECTIONAL SERVICE OF CANADA AND SHALL NOT BE REPRODUCED, COPIED, OR USED AS THE BASIS FOR THE CONSTRUCTION, MANUFACTURE, OR SALE OF ANY ARTICLE WITHOUT THE WRITTEN PERMISSION OF THE CORRECTIONAL SERVICE OF CANADA.

CES DESSIN ET SPECIFICATION SONT LES PROPRIETES DU SERVICE CORRECTIONNEL DU CANADA ET NE DOIVENT ETRE NI PRODUIT, NI COPIES, OU NI UTILISES POUR LA FABRICATION, CONSTRUCTION, OU LA VENTE D'ARTICLE SANS LA PERMISSION DU SERVICE CORRECTIONNEL DU CANADA

Project Name and Address

**WARKWORTH**  
 KITCHEN


**PLUMBING**

Project	Sheet
Date: 2018-06-12	<b>600</b>
Scale: 1:100	



WINDOW NO.	NAME	WIDTH		HEIGHT		HARDWARE			QTY	REMARKS	
		3'-0"	4'-0"	3'-0"	4'-0"						
						LOCKING FUNCTION	INSULATED	WEATHER STRIPPING			
W01	WINDOW WITH SLIDE	●		●		●	●	●	1	C/W GWP ½ LITE, 6-3/4" THROAT	
W02	WINDOW WITH SLIDE	●		●		●	●	●	1	C/W GWP ½ LITE, 6-3/4" THROAT	

**WINDOW TYPES**

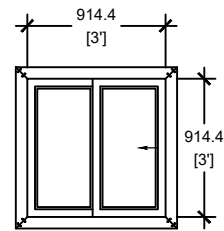

**TYPE B WINDOW WITH SLIDING SECTION**

CONFIRM SIZE OF ALL WINDOWS ON SITE. WINDOWS TO BE VINYL CLADDED EXTERIOR COMPLETE WITH BRICK MOLD AND INTERIOR JAMB EXTENSION AS PER WALL THICKNESS. VINYL COLOR TO BE WHITE. ALL GLAZING SHALL BE TRIPLE GLAZED LOW-E GLASS C/W ARGON GAS SEAL. SUPPLY REMOVABLE INSERT SCREENS FOR ALL SLIDING WINDOWS. JAMB DEPTH TO BE 8"

GENERAL NOTES

1	DESCRIPTION	DD/MM/YY
No.	Revision/Issue	Date

Firm Name and Address  
 Z:\Corcon Drawings\CORCAN Logo New.tif  
 CORCAN CONSTRUCTION  
 Frontenac Institution  
 Kingston, Ontario

THESE DRAWINGS AND SPECIFICATIONS ARE THE PROPERTY OF THE CORRECTIONAL SERVICE OF CANADA AND SHALL NOT BE REPRODUCED, COPIED, OR USED AS THE BASIS FOR THE CONSTRUCTION, MANUFACTURE, OR SALE OF ANY ARTICLE WITHOUT THE WRITTEN PERMISSION OF THE CORRECTIONAL SERVICE OF CANADA.


CES DESSIN ET SPECIFICATION SONT LES PROPRIETES DU SERVICE CORRECTIONNEL DU CANADA ET NE DOIVENT ETRE NI PRODUIT, NI COPIES, OU NI UTILISES POUR LA FABRICATION, CONSTRUCTION, OU LA VENTE D'ARTICLE SANS LA PERMISSION DU SERVICE CORRECTIONNEL DU CANADA

Project Name and Address  
**WARKWORTH**  
 KITCHEN



**WINDOW**

Project	Sheet
Date: 2018-06-12	<b>602</b>
Scale: 1:50	




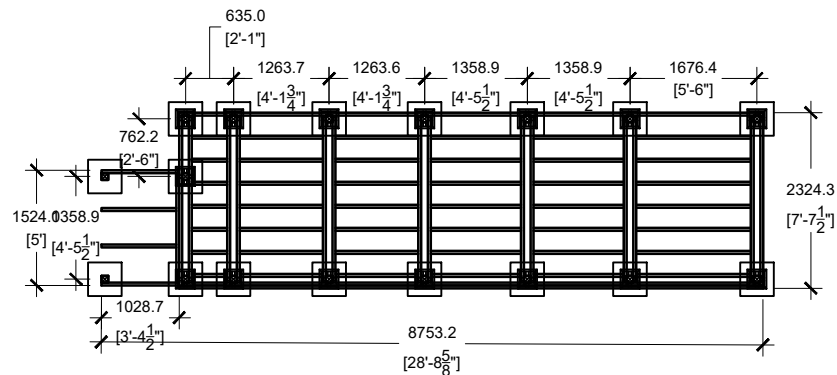


**5 FRAMING PLAN (DECK 1)**  
102 SCALE 1 : 15

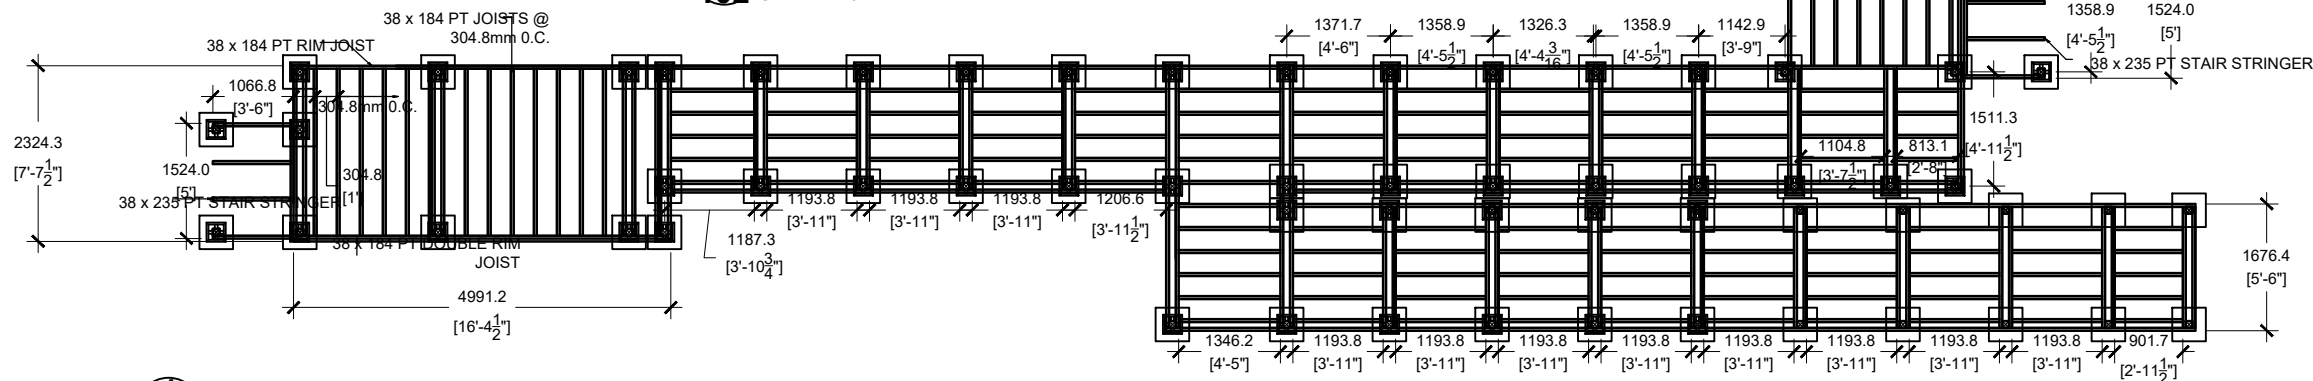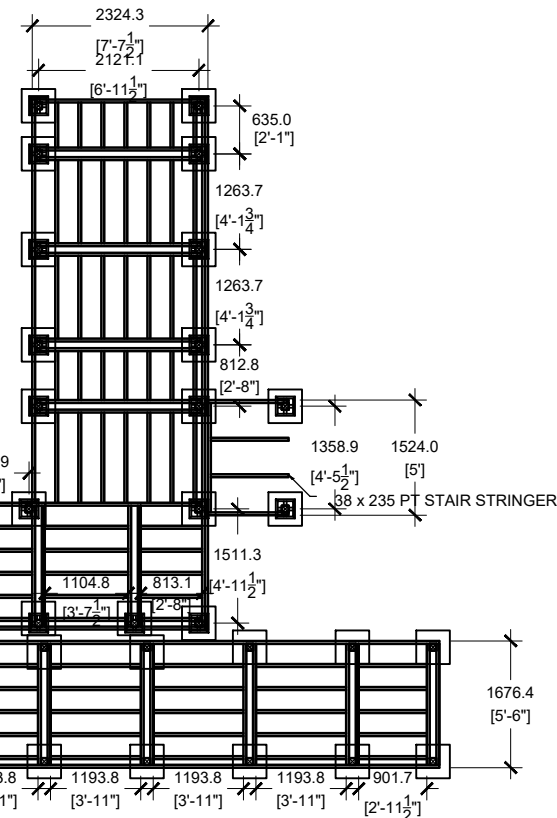


**1 FRAMING PLAN (DECK 1)**  
102 SCALE 1 : 15

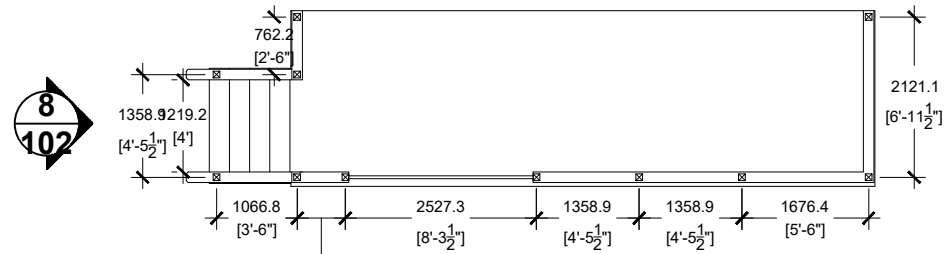

**6 FRAMING PLAN (DECK 1)**  
102 SCALE 1 : 15

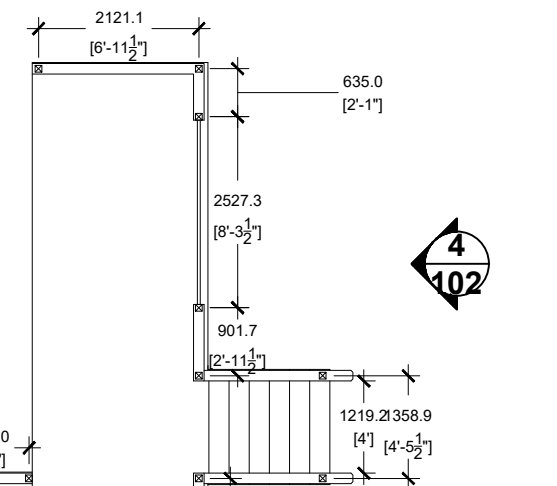

**4**  
102

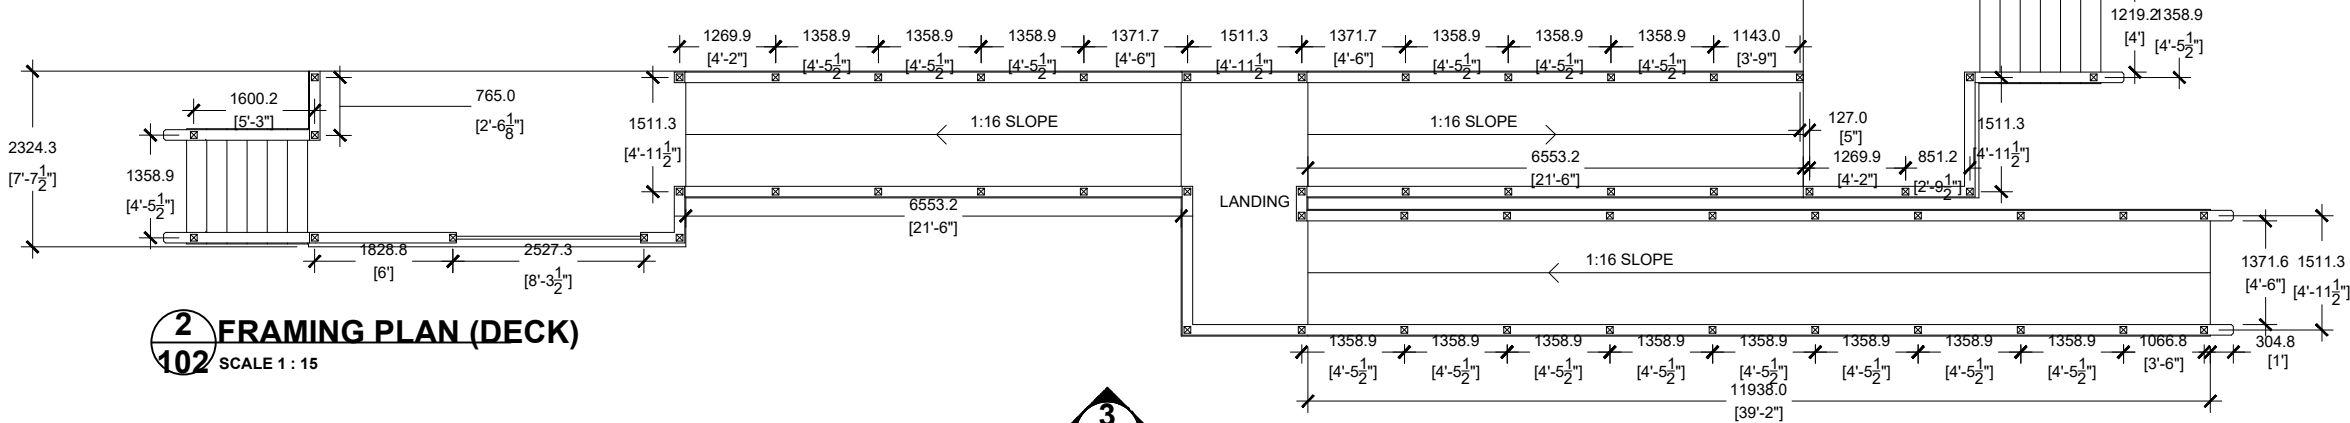

**2 FRAMING PLAN (DECK)**  
102 SCALE 1 : 15

**3**  
102

GENERAL NOTES

No.	DESCRIPTION	DD/MM/YY
1	Revision/Issue	Date

Firm Name and Address  
 Z:\Corcan Drawings\CORCAN Logo New.tif  
**CORCAN CONSTRUCTION**  
 Frontenac Institution  
 Kingston, Ontario


THESE DRAWINGS AND SPECIFICATIONS ARE THE PROPERTY OF THE CORRECTIONAL SERVICE OF CANADA AND SHALL NOT BE REPRODUCED, COPIED, OR USED AS THE BASIS FOR THE CONSTRUCTION, MANUFACTURE, OR SALE OF ANY ARTICLE WITHOUT THE WRITTEN PERMISSION OF THE CORRECTIONAL SERVICE OF CANADA.

CES DESSIN ET SPECIFICATION SONT LES PROPRIETES DU SERVICE CORRECTIONNEL DU CANADA ET NE DOIVENT ETRE NI PRODUIT, NI COPIES, OU NI UTILISES POUR LA FABRICATION, CONSTRUCTION, OU LA VENTE D'ARTICLE SANS LA PERMISSION DU SERVICE CORRECTIONNEL DU CANADA


Project Name and Address  
**WARKWORTH**  
 KITCHEN

**DECK PLAN**


Project	Sheet
Date: 2018-06-12	<b>801</b>
Scale: 1:100	

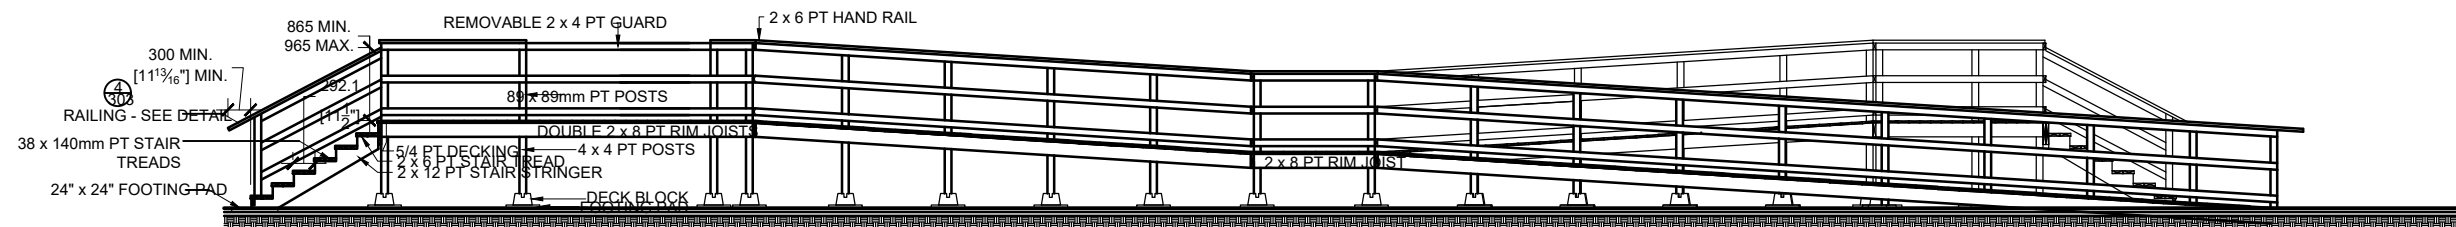


**3** TYPICAL DECK SECTION  
102 SCALE 1 : 15

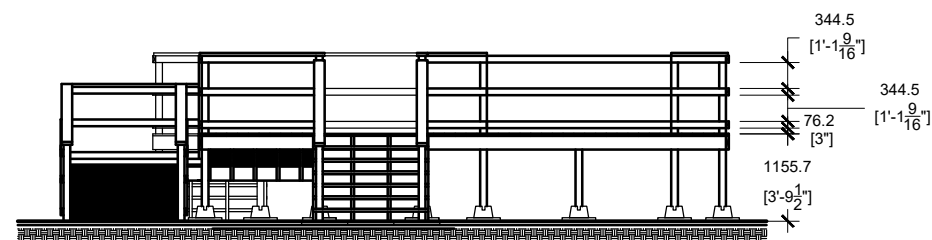

**4** TYPICAL DECK SECTION  
102 SCALE 1 : 15

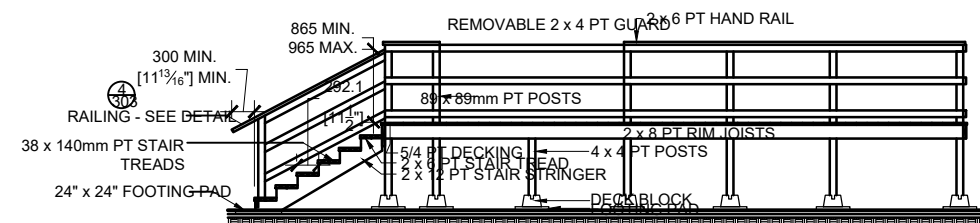

**7** TYPICAL DECK SECTION  
102 SCALE 1 : 15

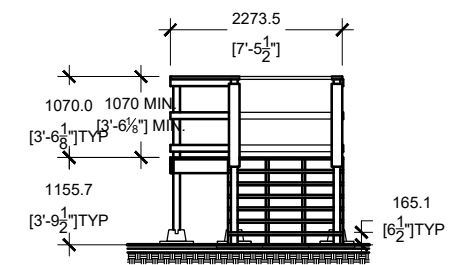

**8** TYPICAL DECK SECTION  
102 SCALE 1 : 15

GENERAL NOTES

No.	DESCRIPTION	DD/MM/YY
1	Revision/Issue	Date

Firm Name and Address

Z:\Corcan Drawings\CORCAN Logo New.tif  
CORCAN CONSTRUCTION  
Frontenac Institution  
Kingston, Ontario

THESE DRAWINGS AND SPECIFICATIONS ARE THE PROPERTY OF THE CORRECTIONAL SERVICE OF CANADA AND SHALL NOT BE REPRODUCED, COPIED, OR USED AS THE BASIS FOR THE CONSTRUCTION, MANUFACTURE, OR SALE OF ANY ARTICLE WITHOUT THE WRITTEN PERMISSION OF THE CORRECTIONAL SERVICE OF CANADA.

CES DESSIN ET SPECIFICATION SONT LES PROPRIETES DU SERVICE CORRECTIONNEL DU CANADA ET NE DOIVENT ETRE NI PRODUIT, NI COPIES, OU NI UTILISES POUR LA FABRICATION, CONSTRUCTION, OU LA VENTE D'ARTICLE SANS LA PERMISSION DU SERVICE CORRECTIONNEL DU CANADA

Project Name and Address

WARKWORTH  
KITCHEN

DECK SECTION VIEWS

Project	Sheet
Date: 2018-06-12	<b>802</b>
Scale: 1:100	

EQUIPMENT LIST

#	QTY	QTY needed on top of bath stock	EQUIPMENT	Electricity						Approval symbols	Plumbing					Remarks
				Phase	Amps	Kw	Volts	H.P	Height		C.W	H.W	Drain	Gas inlet	B.T.U / HR	
1	2	+1	Stainless steel table 48" x 30"													
2	5	+4	Stainless steel table 6' x 30"													
3	1		Stainless steel meat slicing table 8' x 30"													
4	3	+2	Double pot sink c/w 24" drainboard each side and faucet													
5	1		Soil table 10' 6" x 30" including double pot sink with faucet, pre-rinse faucet													
6	1		Clean table 48" long													
7	1		CHAMPION ventless upright dishwasher high temp w/booster #DH5000	3	45.4		208									
8	1		Grease trap - Goslyn GOS40LP / Valcan Electric Heater	1		1	120			cULus						6'-CORD 5-15P
9	4	+2	Roll-in insulated hot food holding cabinet DIAMOND #BCAIH3470TSS	1	20.5		120/208									
10	2		Tilting kettle blodgett 60 gal. #KLT-60G, propane gas	1	1.5		120			CSA						6'-CORD 5-15P
11	3	+2	Tilting skillet 40GAL #BLP-40G, propane gas	1	1.5		120			CSA						6'-CORD 5-15P
12	3	+1	BLODGETT roll-in Combi #BC-20G, propane gas	1	6		120			cULus						6'-CORD 5-15P
13	1		Stand closed 3 sides, c/w kick plate front and sides for item #14													
14	1		BLODGETT modular range, 6 burners #BPM-6 propane gas													
15			Hood with filters and lights ( NEED DIMENSIONS )	1	15		120									
16			Hood with filters and lights ( NEED DIMENSIONS )	1	15		120									
17			CO2 system													
18			Trench drain													
19	1	+1	Corner desk (42" corner, 2 x 33" desk extensions)													
20	1	+1	Desk (72" desk)													
21	4		46" steel shelving unit													
22	4		72" steel shelving unit													
23	9		Lockers													
24																
25																
GENERAL NOTES

1	DESCRIPTION	DD/MM/YY
No.	Revision/Issue	Date

Firm Name and Address  
 Z:\Corcon Drawings\CORCAN Logo New.tif  
 CORCAN CONSTRUCTION  
 Frontenac Institution  
 Kingston, Ontario

THESE DRAWINGS AND SPECIFICATIONS ARE THE PROPERTY OF THE CORRECTIONAL SERVICE OF CANADA AND SHALL NOT BE REPRODUCED, COPIED, OR USED AS THE BASIS FOR THE CONSTRUCTION, MANUFACTURE, OR SALE OF ANY ARTICLE WITHOUT THE WRITTEN PERMISSION OF THE CORRECTIONAL SERVICE OF CANADA.

CES DESSIN ET SPECIFICATION SONT LES PROPRIETES DU SERVICE CORRECTIONNEL DU CANADA ET NE DOIVENT ETRE NI PRODUIT, NI COPIES, OU NI UTILISES POUR LA FABRICATION, CONSTRUCTION, OU LA VENTE D'ARTICLE SANS LA PERMISSION DU SERVICE CORRECTIONNEL DU CANADA

Project Name and Address  
**WARKWORTH**  
 KITCHEN

**EQUIPMENT LIST**

Project \_\_\_\_\_ Sheet \_\_\_\_\_  
 Date: 2018-06-12  
 Scale: NTS

900