

- ### LEGEND
- PROPERTY PARCEL LINES PROVIDED BY PARKS CANADA
  - PROPOSED 2.4m WIDE TRAIL
  - PROPOSED SECTION OF BOARDWALK
  - PROPOSED SECTION OF RAISED TRAIL
  - PROPOSED SECTION OF EXTRA RAISED TRAIL BED
  - EXISTING TRAIL
  - APPROXIMATE LOCATION OF EXISTING FENCE
  - PROPOSED POST AND BOARD FENCE PER DETAIL 4/L-502
  - PROPOSED POST AND WIRE FENCE PER DETAIL 2/L-502
  - LIMIT OF SEEDING
  - SUPPLY, INSTALL AND REMOVE TREE PROTECTION FENCE PER 3/L-502
  - POTENTIAL MATERIAL/EQUIPMENT STAGING AREA AND ACCESS ROUTE
  - SUPPLY, INSTALL AND REMOVE FILTREXX SOXX SEDIMENT CONTROL PER 7/L-502
  - EXISTING HAZARD TREE TO REMAIN (SEE HAZARD TREE ASSESSMENT REPORT)
  - ⊗ EXISTING HAZARD TREE TO BE REMOVED (SEE HAZARD TREE ASSESSMENT REPORT)
  - ⊛ IDENTIFICATION NUMBER FOR EXISTING INDIVIDUAL TREE OR GROUP REFER TO TABLE IN 'HAZARD TREE ASSESSMENT REPORT'
  - PROPOSED CULVERT (SIZING PER DETAILS)
  - DRAIN LINE (TRCA)
  - PROPOSED SWALE

### PLANT LIST

| KEY                    | QTY. | BOTANICAL NAME | COMMON NAME | CAL  | HEIGHT | SPACE    | COND. |
|------------------------|------|----------------|-------------|------|--------|----------|-------|
| <b>DECIDUOUS TREES</b> |      |                |             |      |        |          |       |
| As                     | 14   | Acer saccharum | Sugar Maple | 70mm | -      | 10m O.C. | BB    |
| Qr                     | 11   | Quercus rubra  | Red Oak     | 70mm | -      | 10m O.C. | BB    |

2  
L-405

NOTE: TREES OVER 50mm CALIPER TO BE STAKED. REFER TO SPECIFICATIONS.

| NO | DATE       | REVISION/ISSUED          | BY | APPD |
|----|------------|--------------------------|----|------|
| 5  | 12/07/2020 | ISSUED FOR ADDENDUM #2   | CB | CB   |
| 4  | 11/24/2020 | ISSUED FOR TENDER        | CB | CB   |
| 3  | 11/06/2020 | ISSUED FOR 90% REVIEW    | CB | CB   |
| 2  | 04/29/2020 | ISSUED FOR CLIENT REVIEW | CB | LSN  |
| 1  | 03/05/2020 | ISSUED FOR CLIENT REVIEW | CB | LSN  |

**wsp** Landscape Architecture  
 100 Commerce Valley Drive W  
 Thornhill, ON L3T 0A1  
 t 905-882-1100  
 www.wsp.com

CLIENT:  
**PARKS CANADA**

PROJECT TITLE:  
**ROUGE NATIONAL URBAN PARK  
TRAILS: PHASE 3**

SITE ADDRESS:  
**ROUGE NATIONAL URBAN PARK**

DRAWING TITLE:  
**LANDSCAPE PLANS**


STAMP:

|                |              |             |               |         |    |
|----------------|--------------|-------------|---------------|---------|----|
| DESIGNED       | CB/IG        | DRAWN       | CB            | CHECKED | CB |
| SCALE          | 1:500        | DATE        | NOVEMBER 2020 |         |    |
| PROJECT NUMBER | 19M-01556-00 | DWG. NUMBER | L-405         |         |    |

1  
L-405

Scale: 1:500




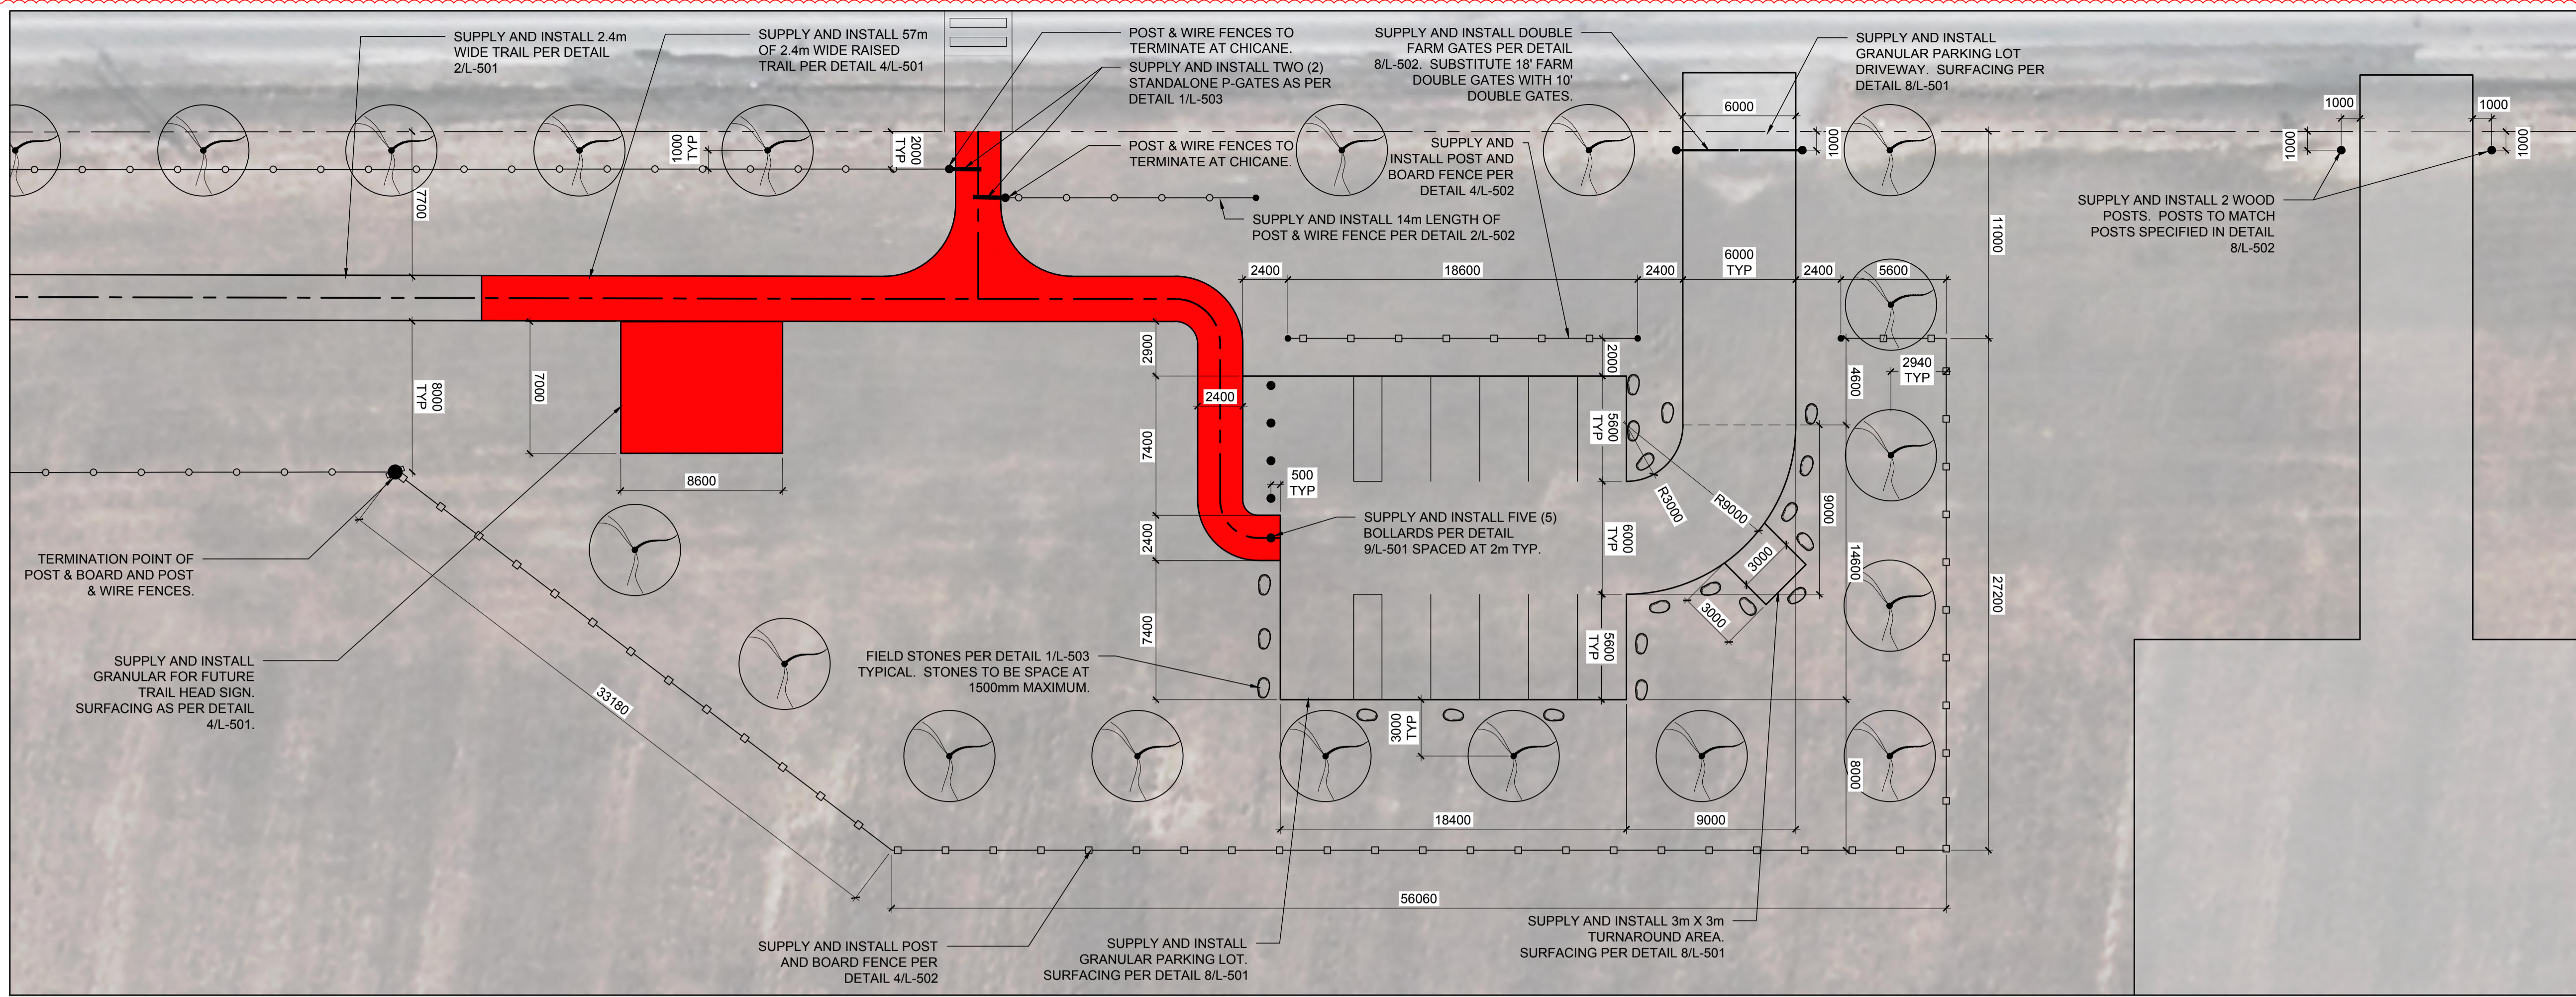

1 PARKING LOT ENLARGEMENT PLAN - LAYOUT PLAN

LG-405


SCALE 1:200

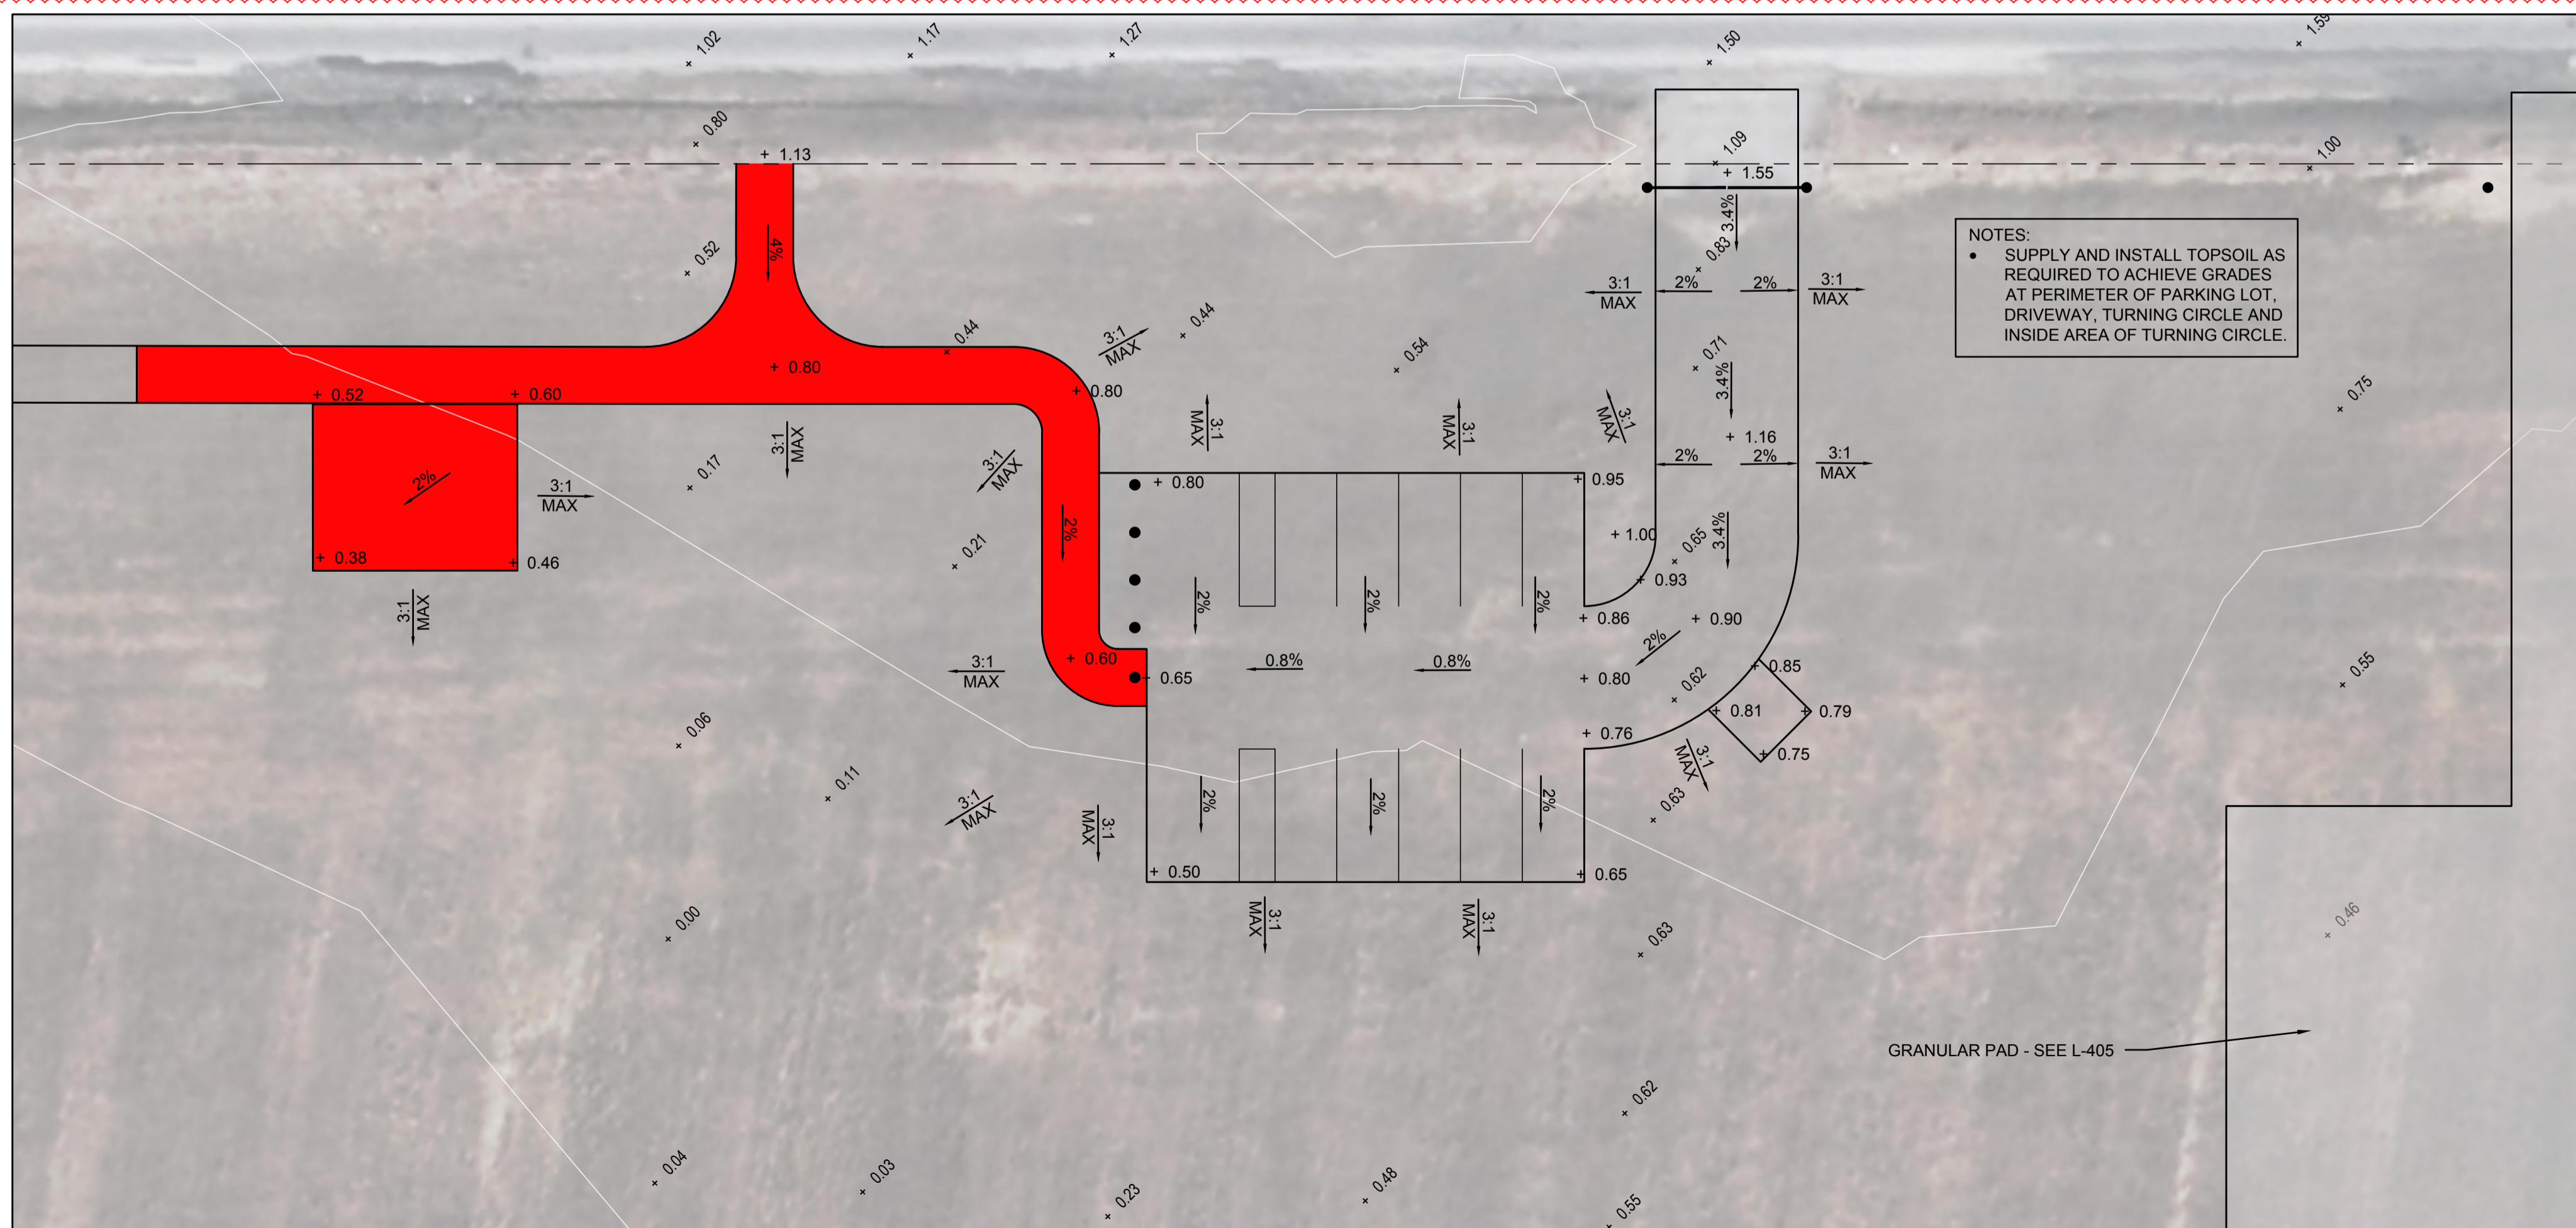

2 PARKING LOT ENLARGEMENT PLAN - GRADING PLAN

LG-405

SCALE 1:200

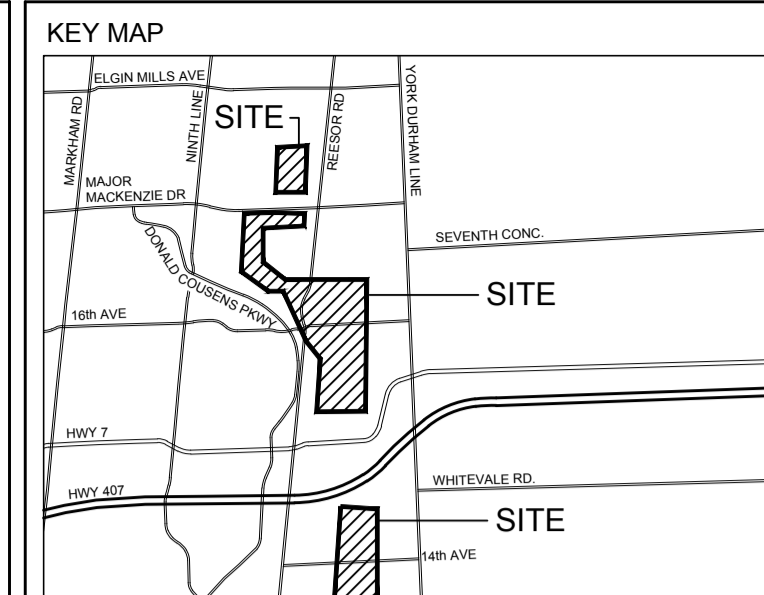


LEGEND

- PROPERTY PARCEL LINES PROVIDED BY PARKS CANADA
- PROPOSED 2.4m WIDE TRAIL
- PROPOSED SECTION OF BOARDWALK
- PROPOSED SECTION OF RAISED TRAIL
- PROPOSED SECTION OF EXTRA RAISED TRAIL BED
- EXISTING TRAIL
- APPROXIMATE LOCATION OF EXISTING FENCE
- PROPOSED POST AND BOARD FENCE PER DETAIL 4/L-502
- PROPOSED POST AND WIRE FENCE PER DETAIL 2/L-502
- LIMIT OF SEEDING
- SUPPLY, INSTALL AND REMOVE TREE PROTECTION FENCE PER 3/L-502
- POTENTIAL MATERIAL/EQUIPMENT STAGING AREA AND ACCESS ROUTE
- SUPPLY, INSTALL AND REMOVE FILTREXX SOXX SEDIMENT CONTROL PER 7/L-502
- EXISTING HAZARD TREE TO REMAIN (SEE HAZARD TREE ASSESSMENT REPORT)
- EXISTING HAZARD TREE TO BE REMOVED (SEE HAZARD TREE ASSESSMENT REPORT)
- IDENTIFICATION NUMBER FOR EXISTING INDIVIDUAL TREE OR GROUP REFER TO TABLE IN 'HAZARD TREE ASSESSMENT REPORT'
- PROPOSED CULVERT (SIZING PER DETAILS)
- DRAIN LINE (TRCA)
- PROPOSED SWALE

- GRADING LEGEND
- EXISTING ELEVATION
  - PROPOSED ELEVATION
  - PROPOSED DRAINAGE DIRECTION & SLOPE

| NO | DATE       | REVISION/ISSUED          | BY | APPD |
|----|------------|--------------------------|----|------|
| 5  | 12/07/2020 | ISSUED FOR ADDENDUM #2   | CB | CB   |
| 4  | 11/24/2020 | ISSUED FOR TENDER        | CB | CB   |
| 3  | 11/06/2020 | ISSUED FOR 90% REVIEW    | CB | CB   |
| 2  | 04/29/2020 | ISSUED FOR CLIENT REVIEW | CB | LSN  |
| 1  | 03/05/2020 | ISSUED FOR CLIENT REVIEW | CB | LSN  |

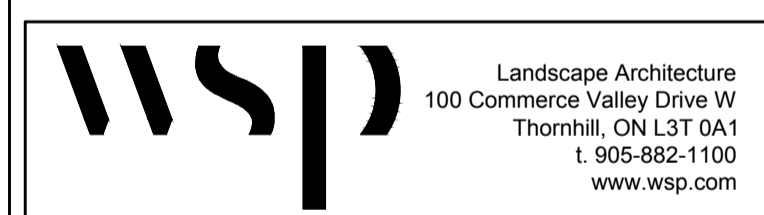


CLIENT: PARKS CANADA

PROJECT TITLE: ROUGE NATIONAL URBAN PARK TRAILS: PHASE 3










SITE ADDRESS: ROUGE NATIONAL URBAN PARK

DRAWING TITLE: PARKING LOT ENLARGEMENTS LAYOUT & GRADING PLANS

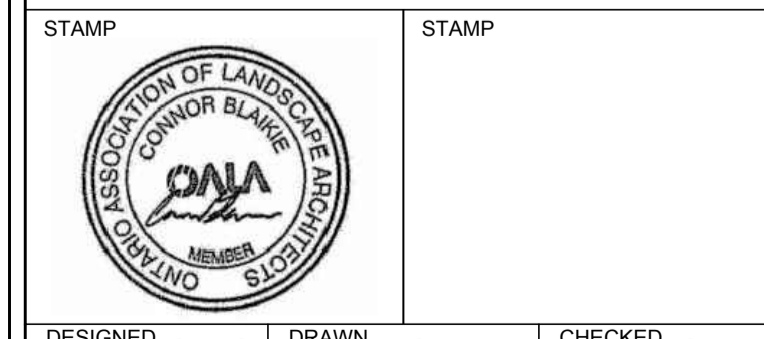


|                |              |       |                    |         |    |
|----------------|--------------|-------|--------------------|---------|----|
| DESIGNED       | CB/IG        | DRAWN | CB                 | CHECKED | CB |
| SCALE          | 1:200        | DATE  | NOVEMBER 2020      |         |    |
| PROJECT NUMBER | 19M-01556-00 |       | DWG. NUMBER LG-405 |         |    |



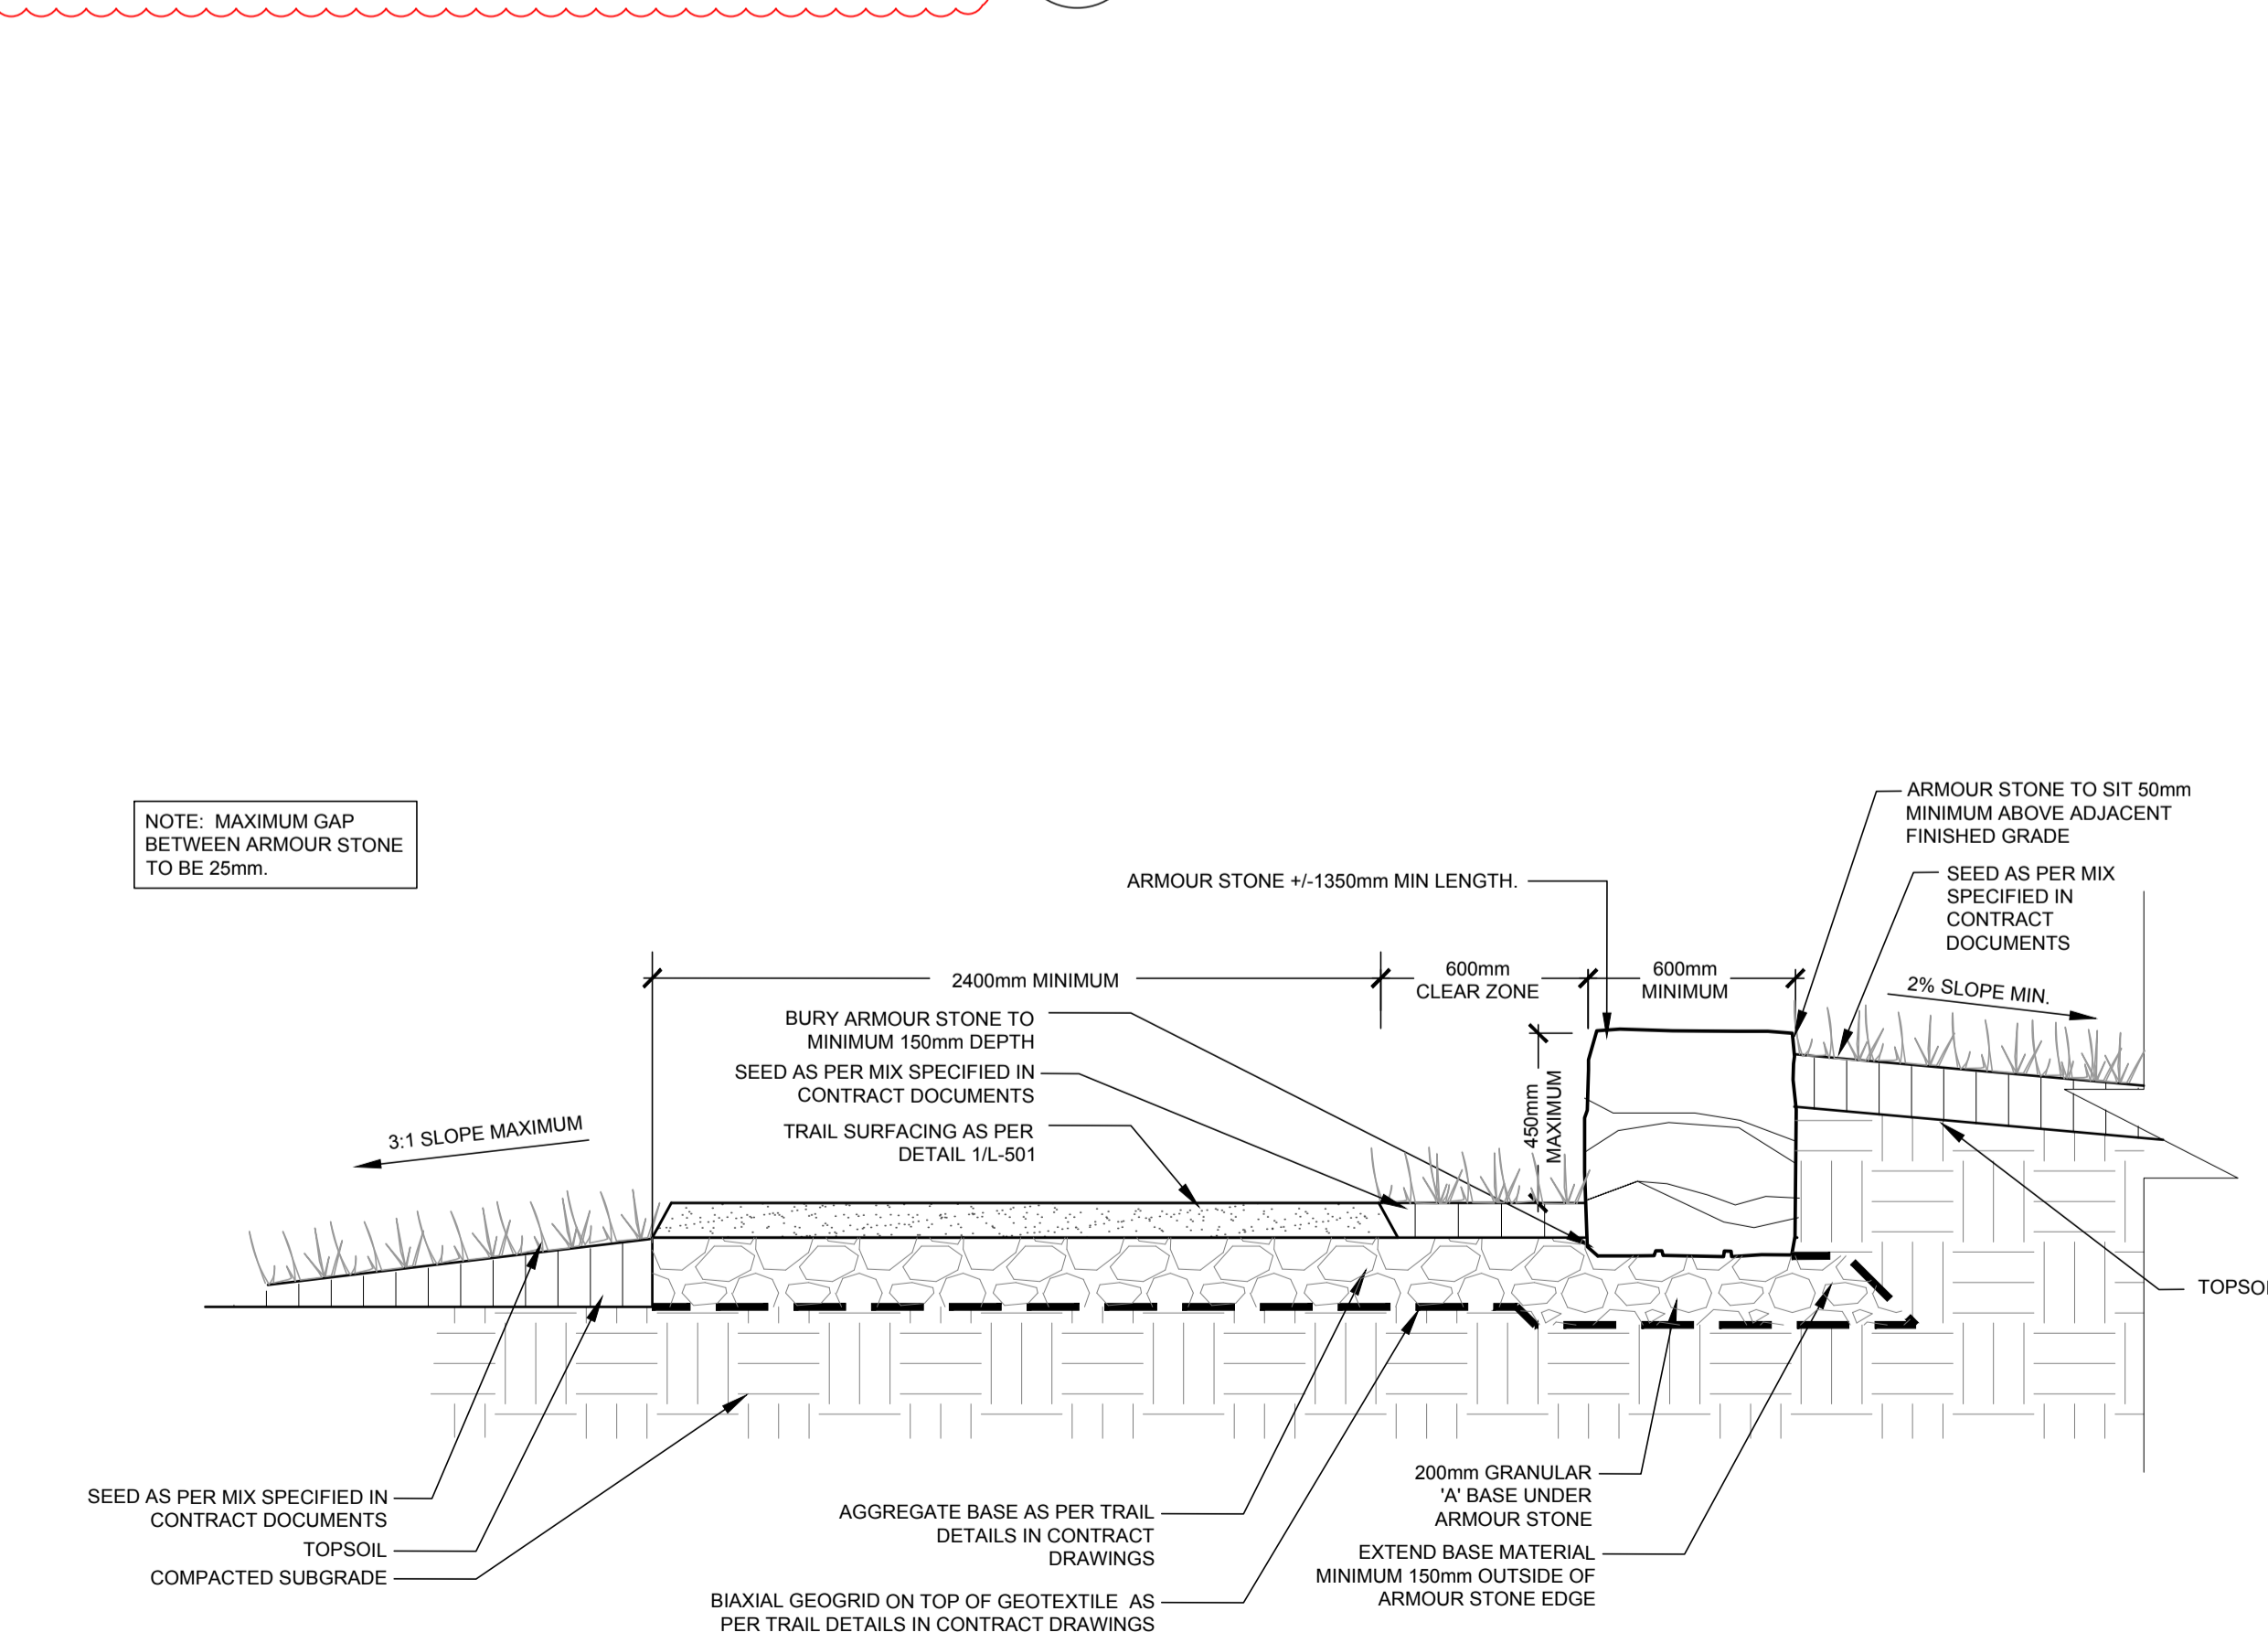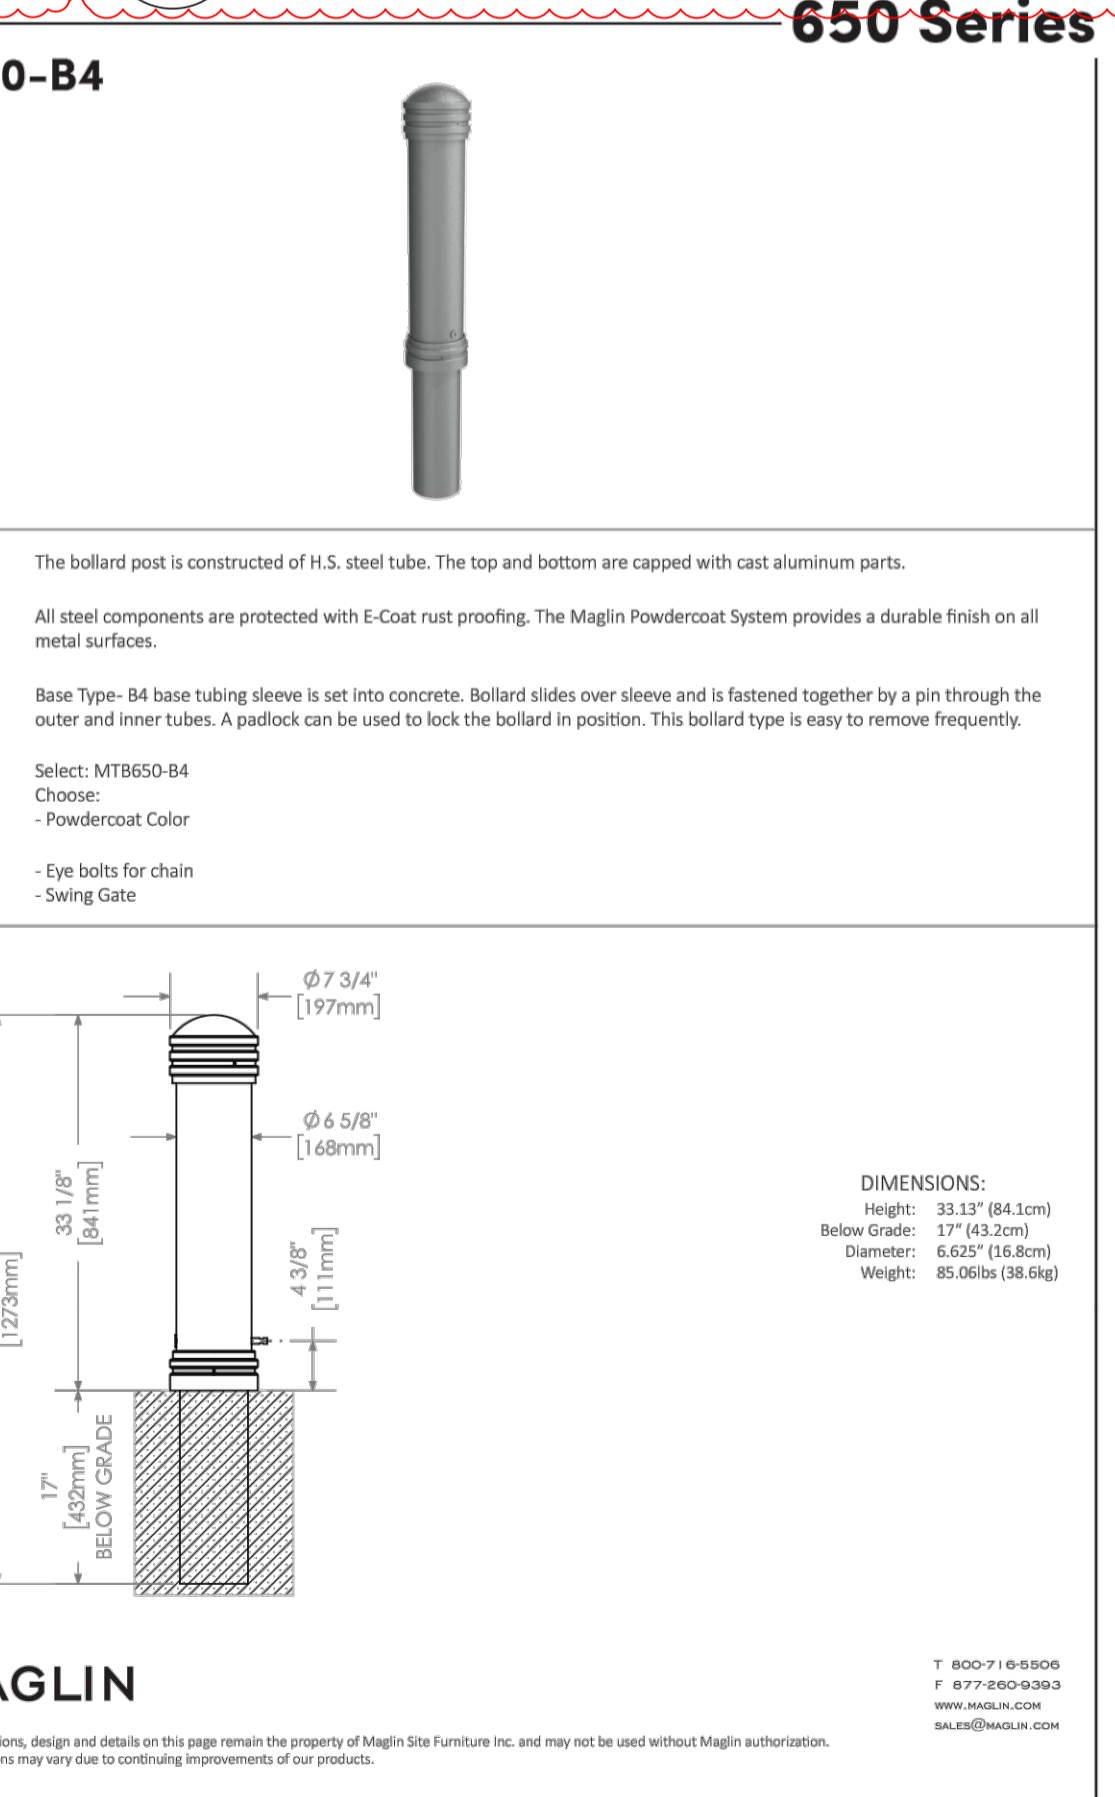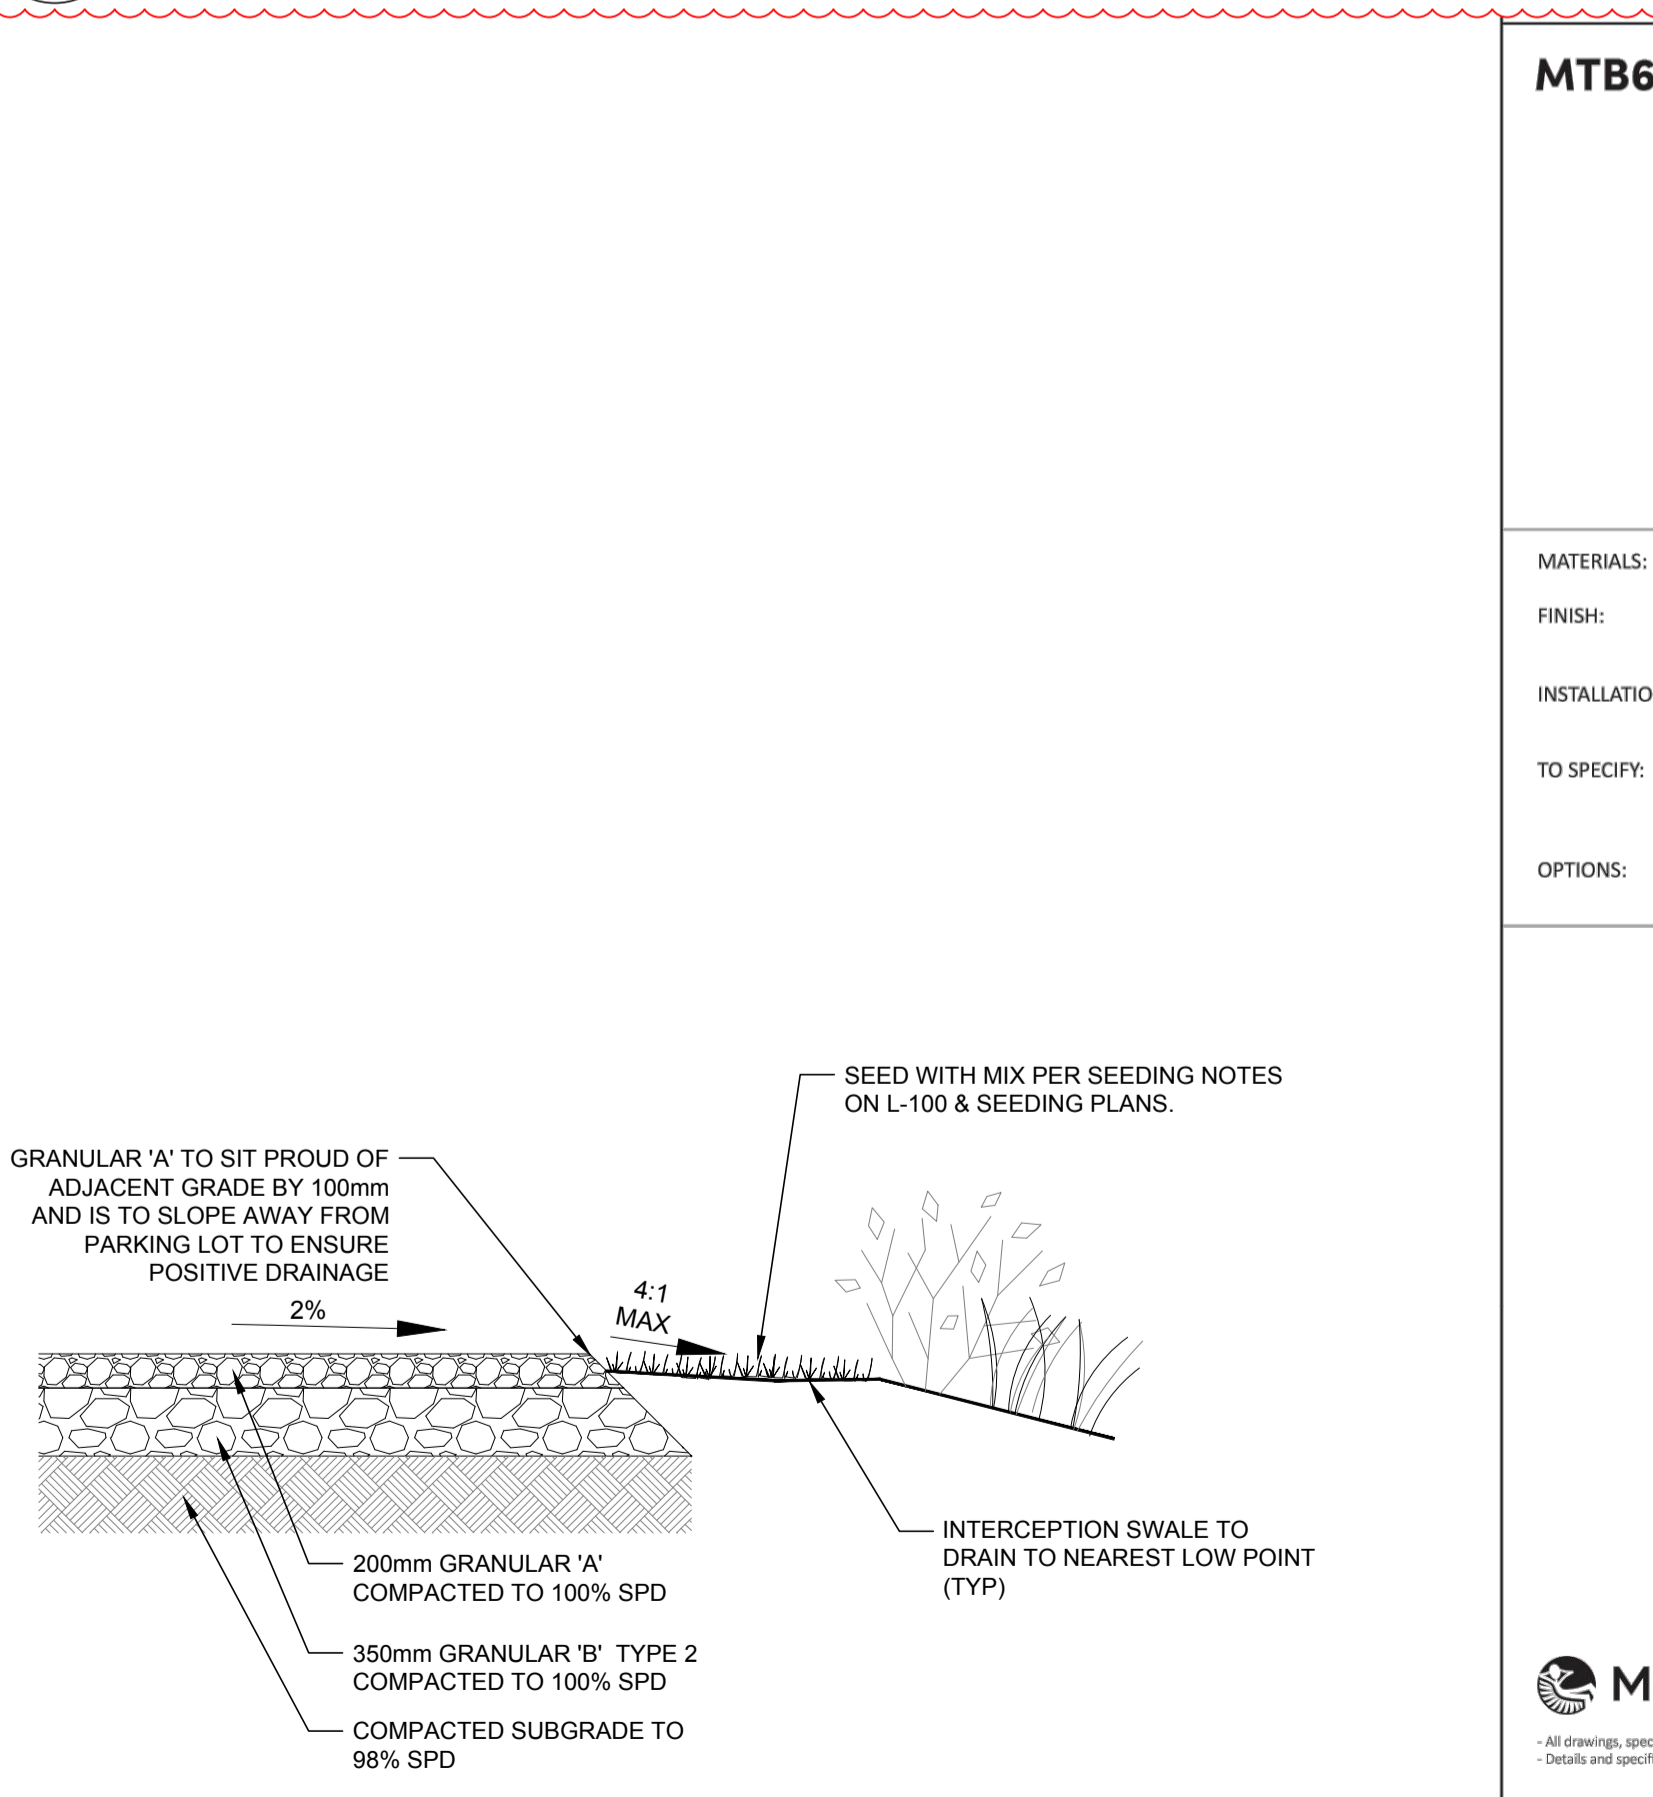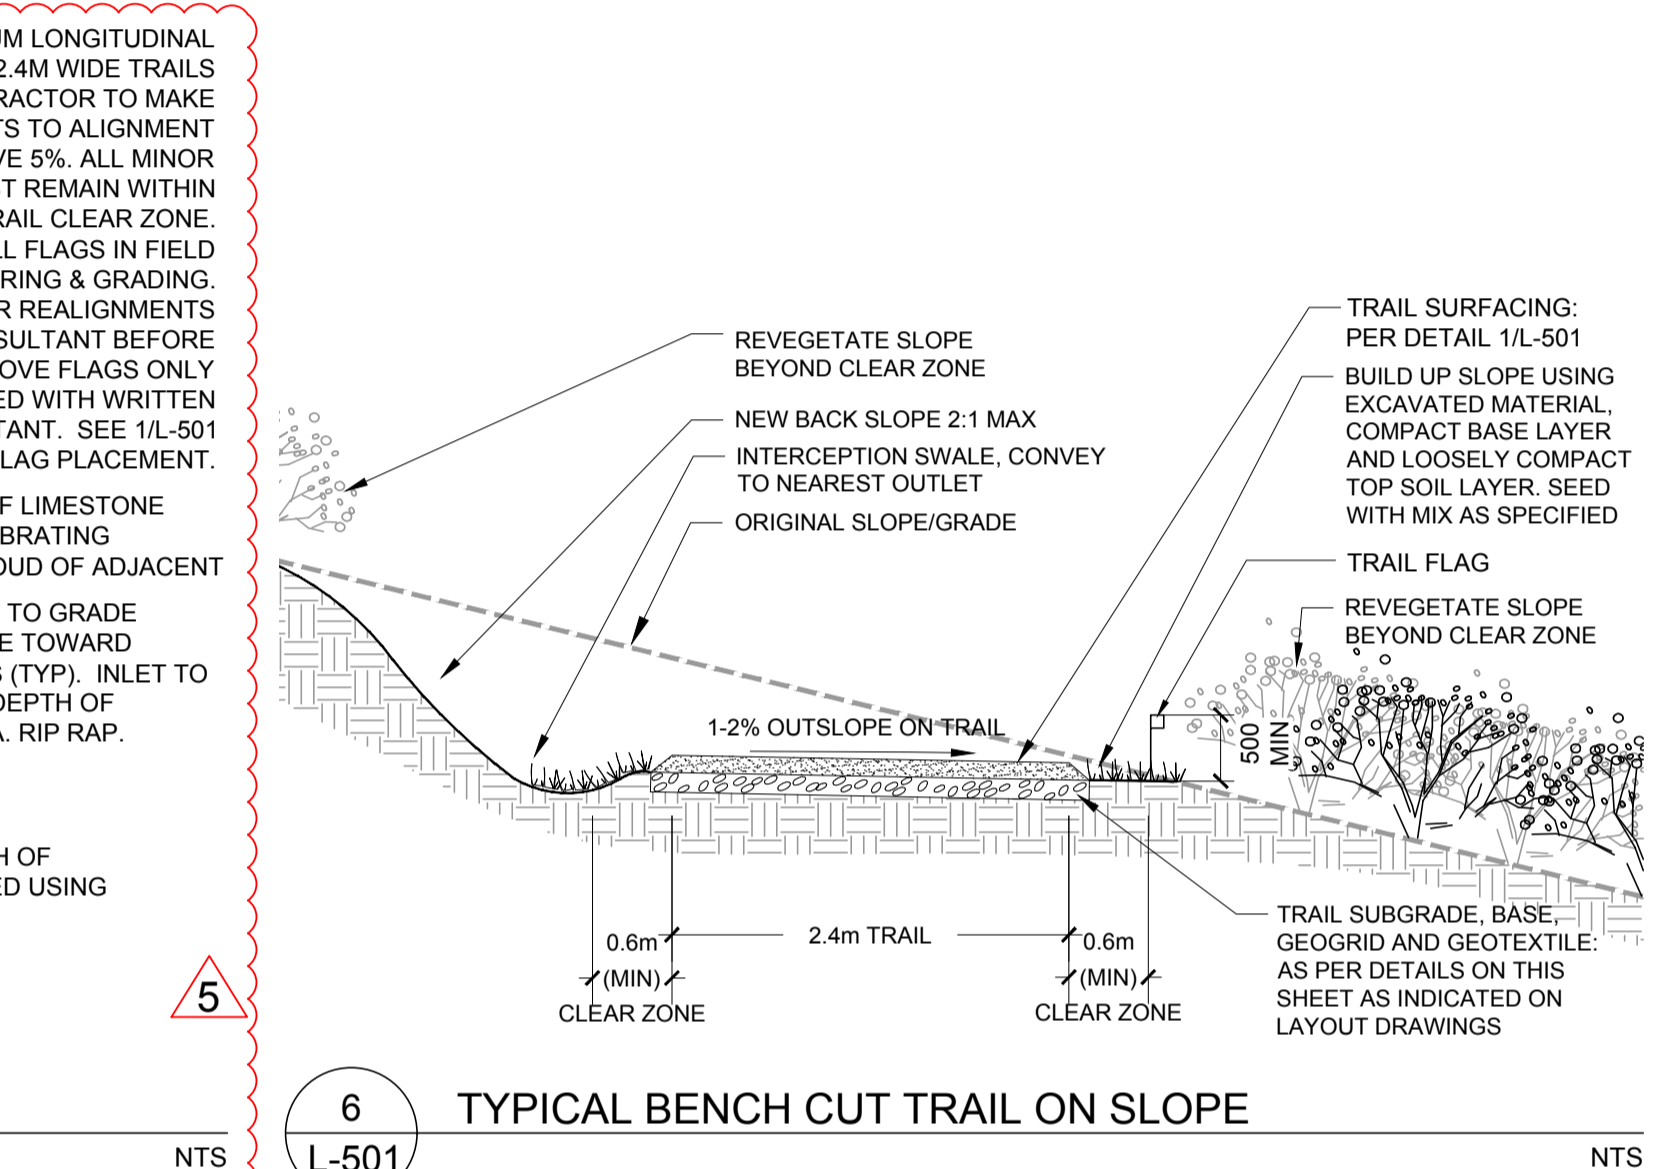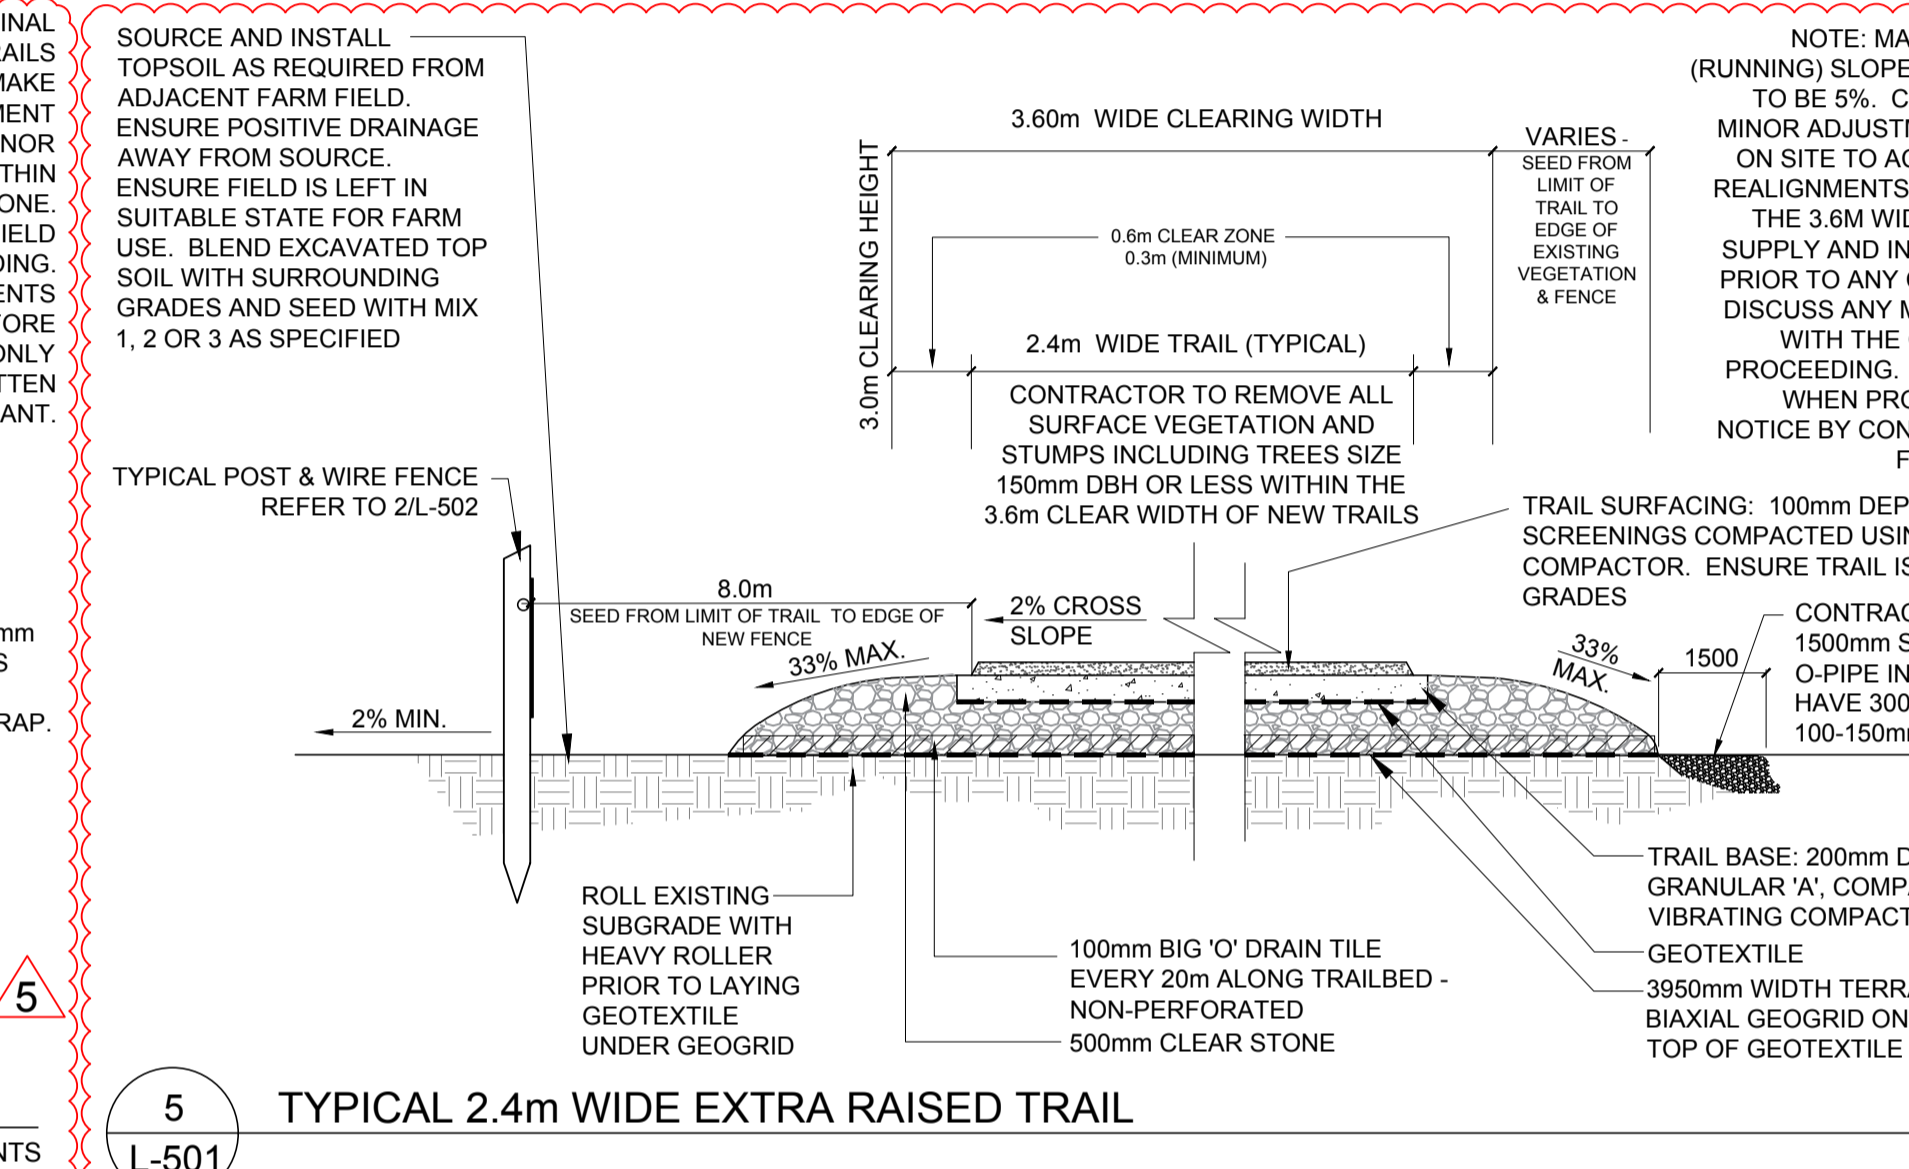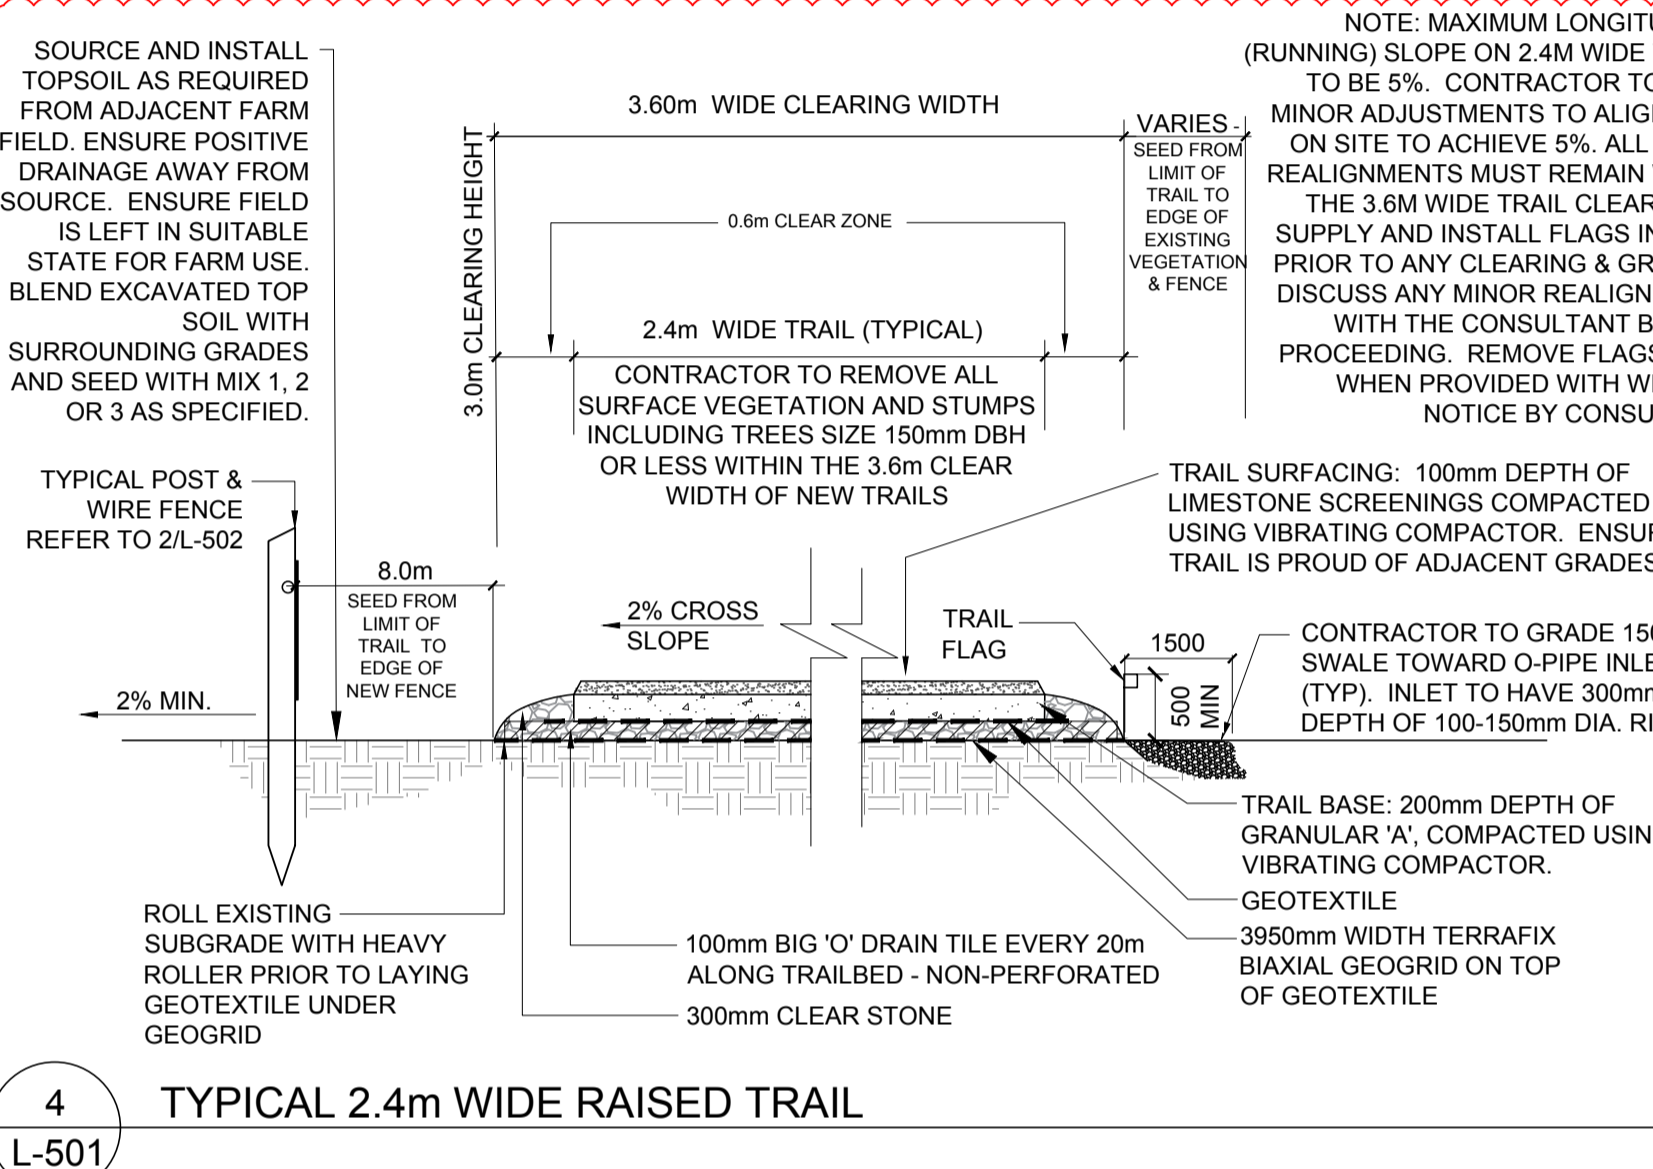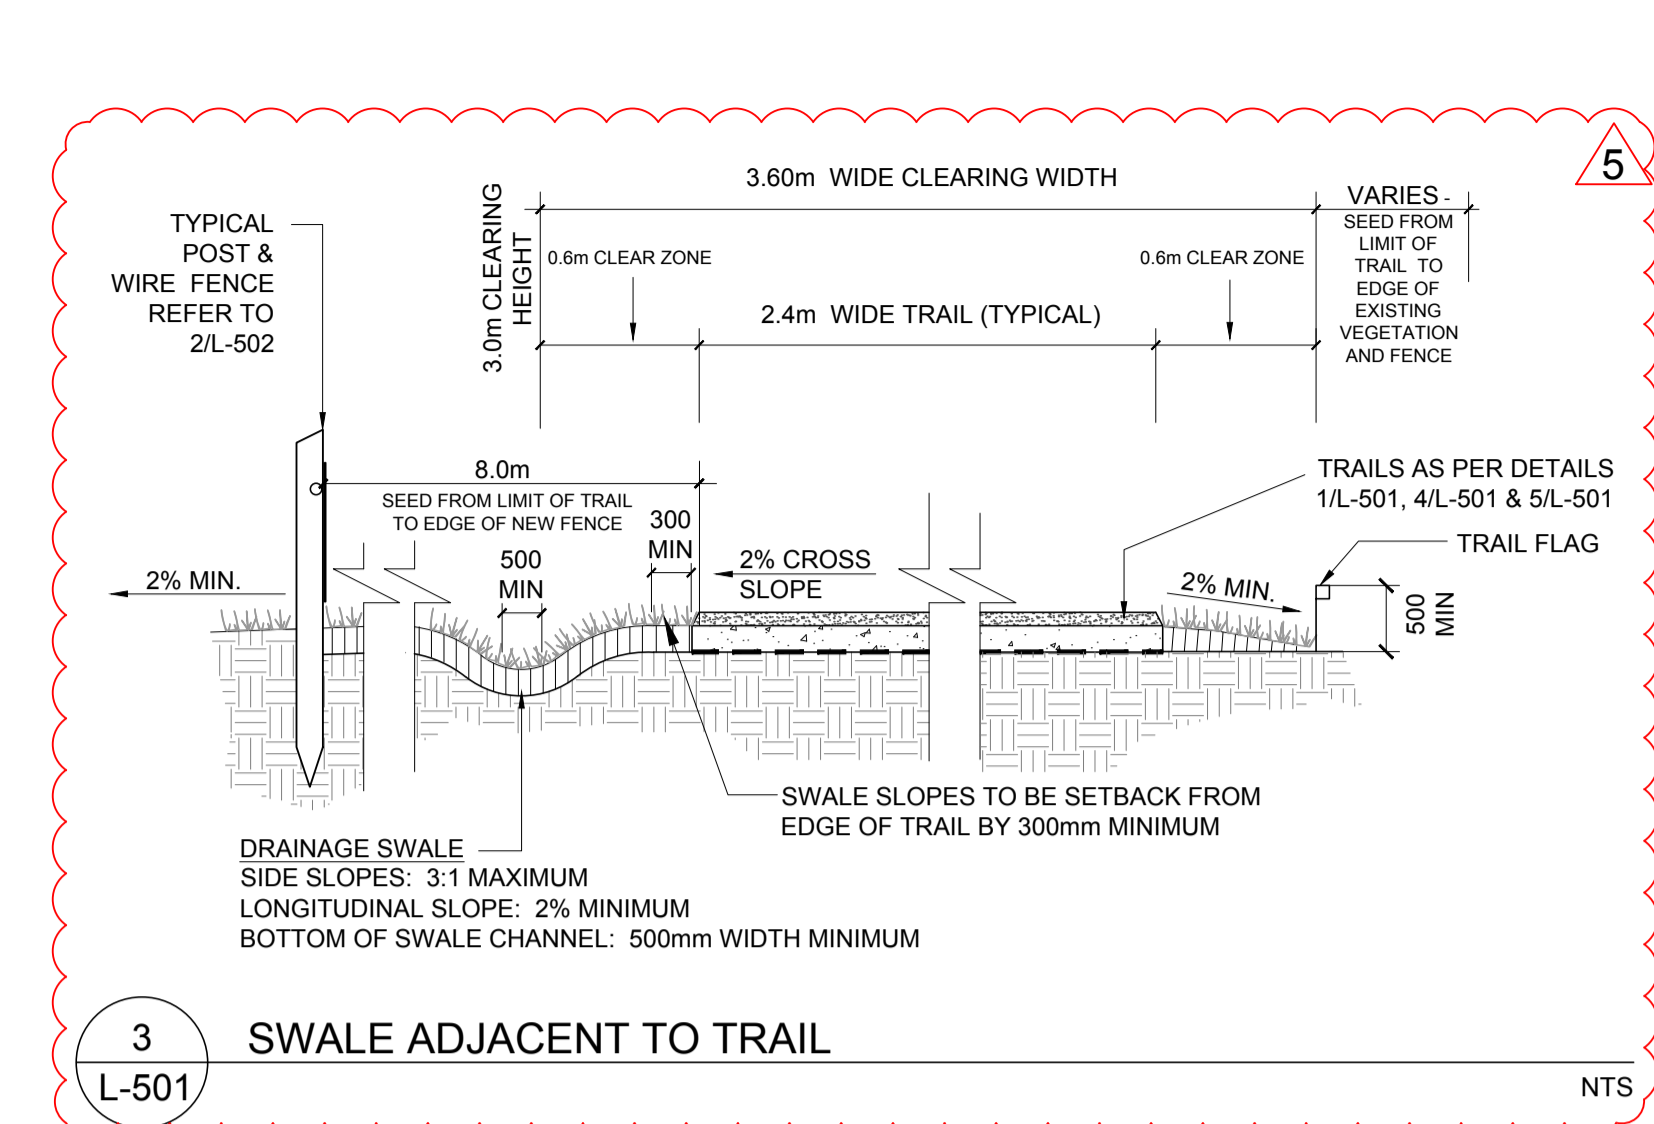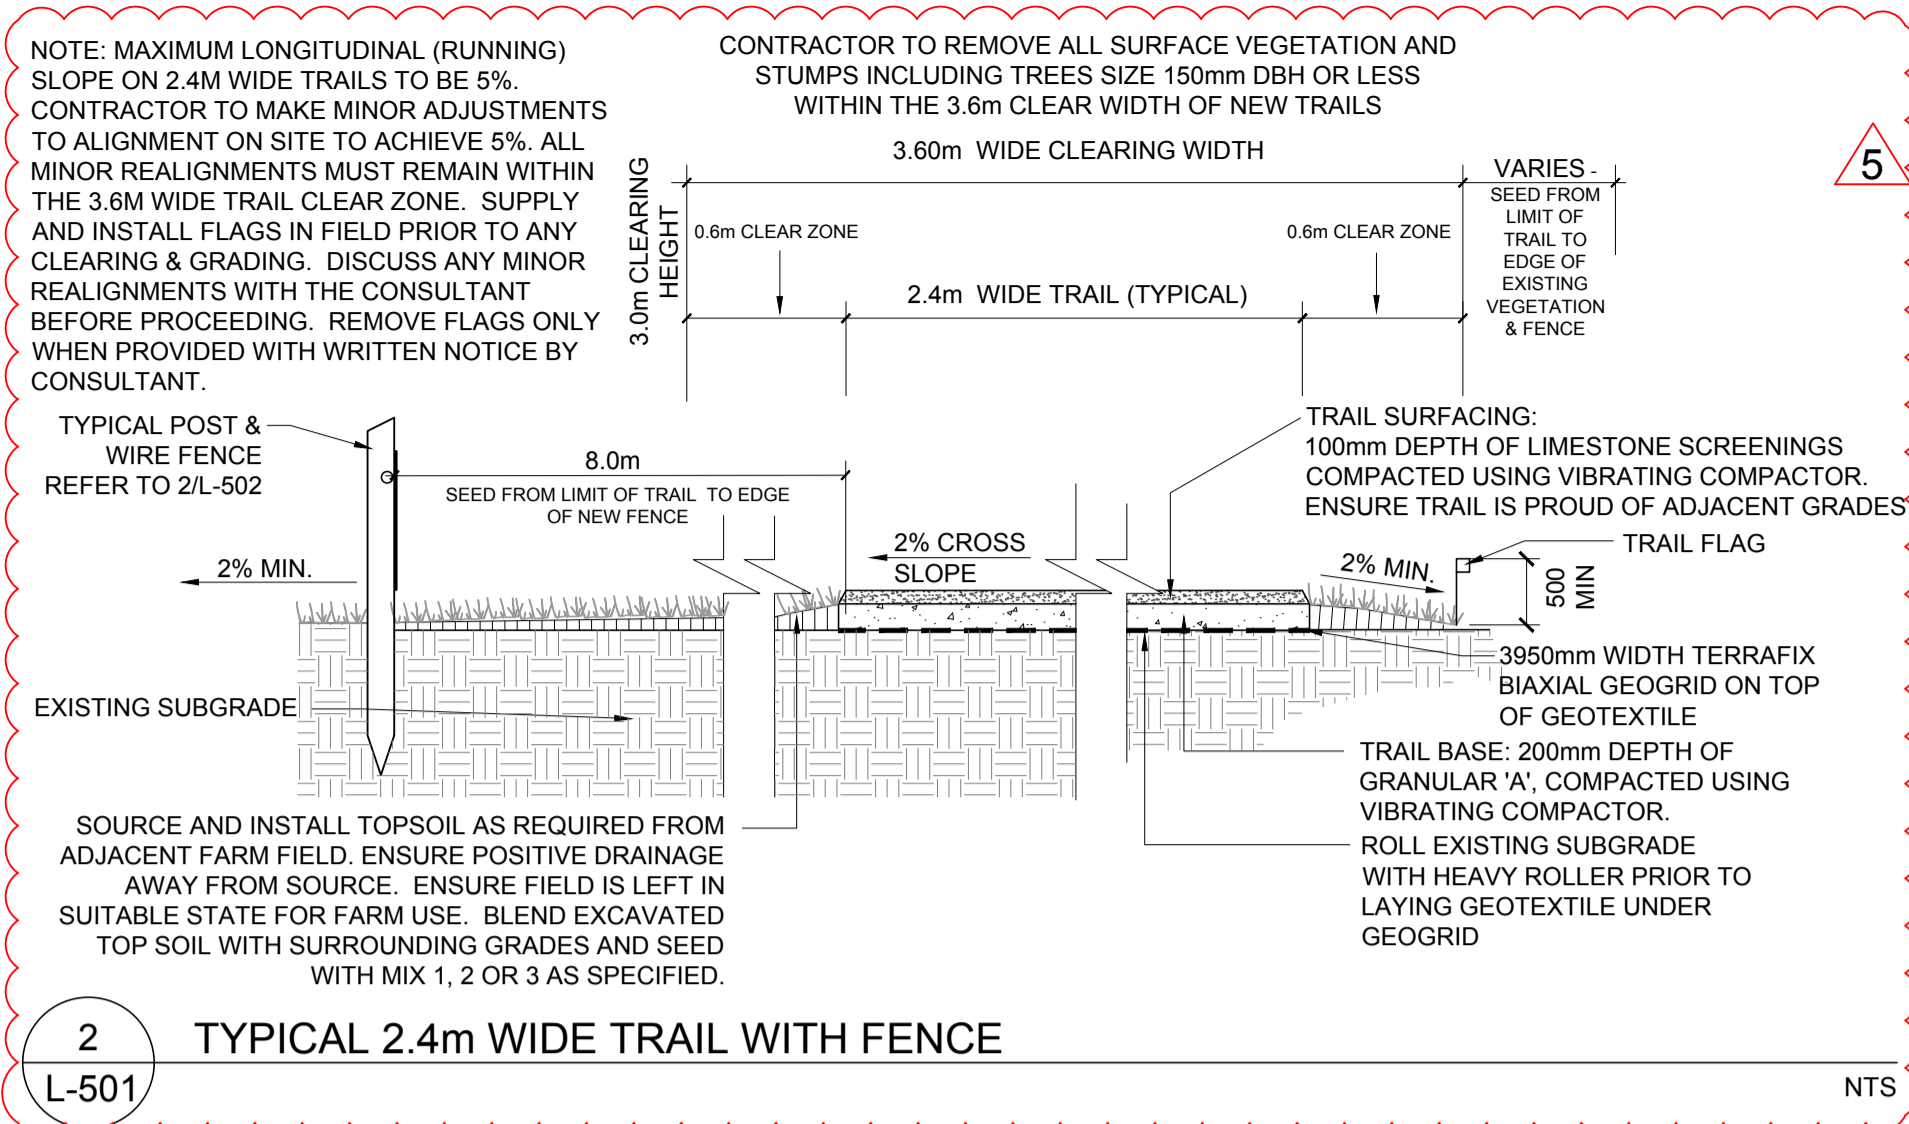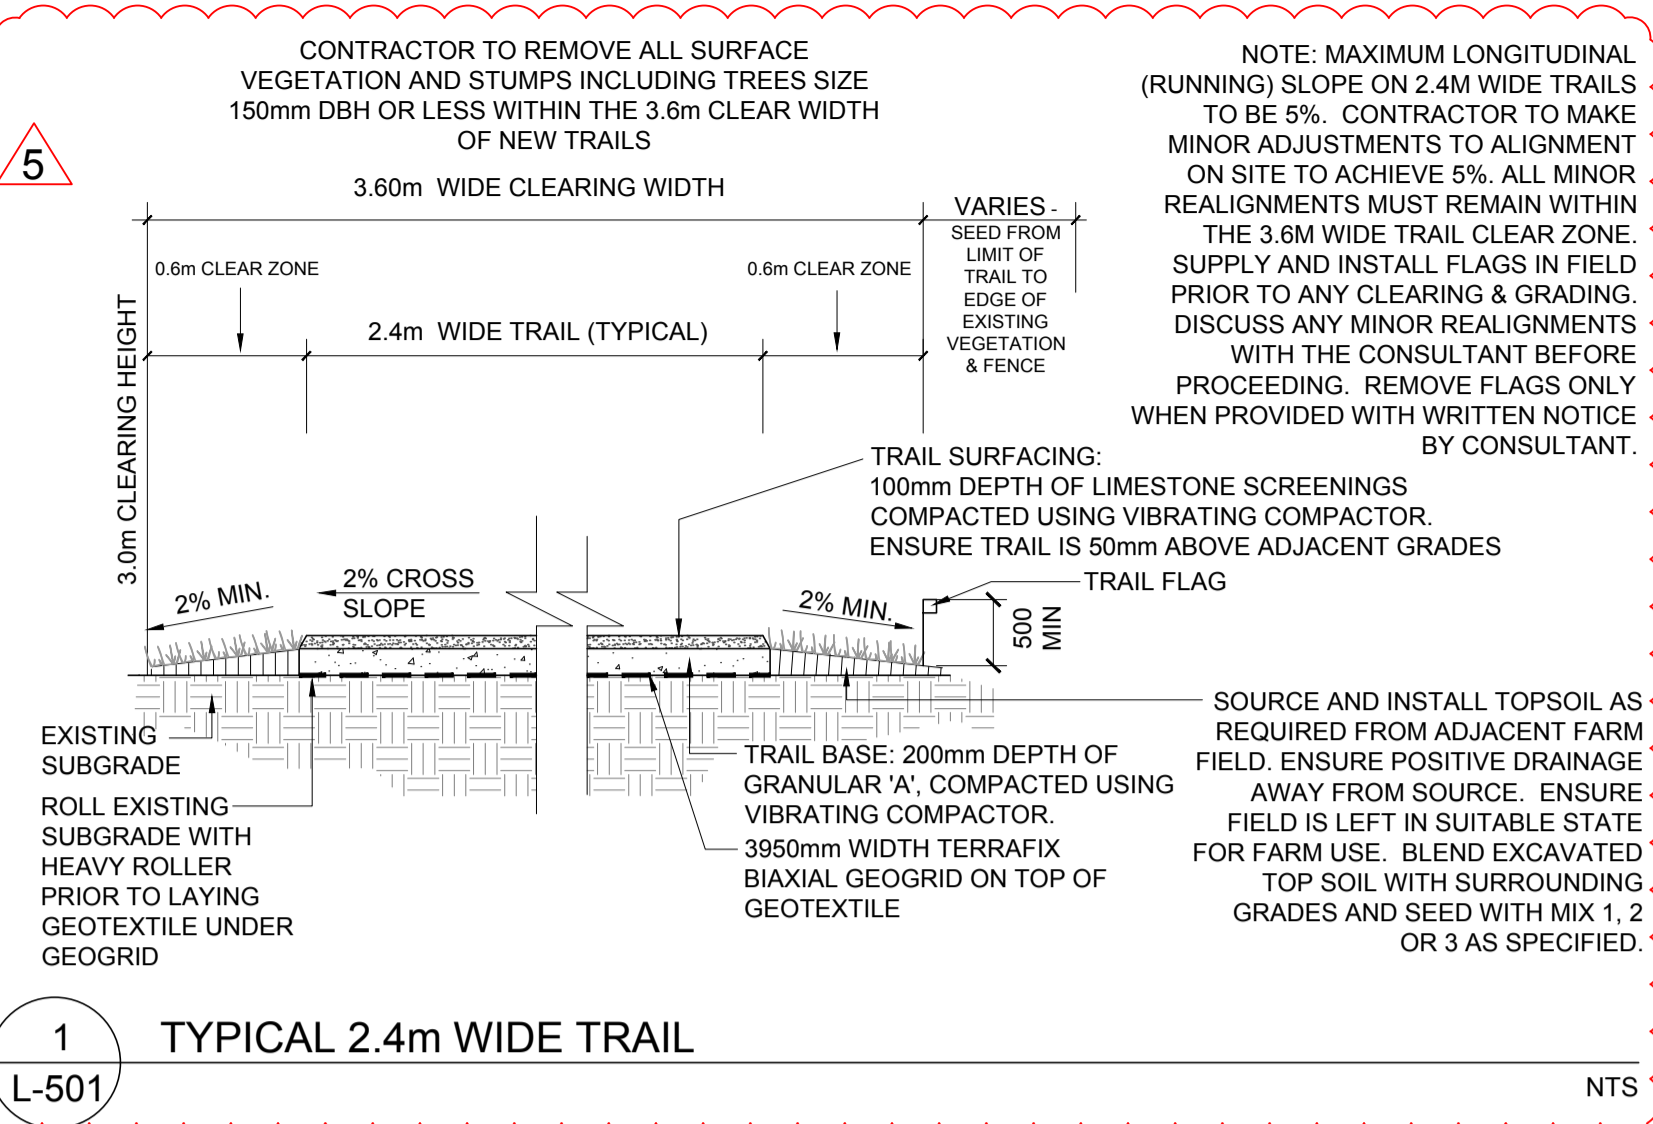

**650 Series**

| NO | DATE       | REVISION/ISSUED          | BY | APPD |
|----|------------|--------------------------|----|------|
| 5  | 12/07/2020 | ISSUED FOR ADDENDUM #2   | CB | CB   |
| 4  | 11/24/2020 | ISSUED FOR TENDER        | CB | CB   |
| 3  | 11/06/2020 | ISSUED FOR 90% REVIEW    | CB | CB   |
| 2  | 10/30/2020 | ISSUED FOR 90% REVIEW    | CB | CB   |
| 1  | 08/25/2020 | ISSUED FOR CLIENT REVIEW | CB | CB   |

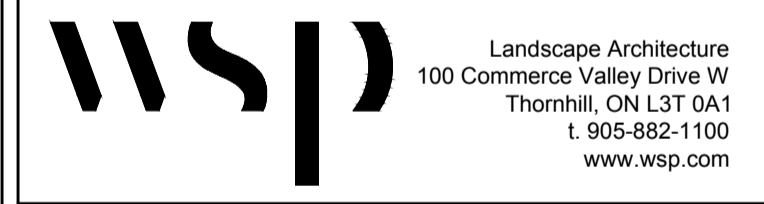

PROJECT TITLE:  
**ROUGE NATIONAL URBAN PARK PHASE 3 TRAILS**





SITE ADDRESS:  
**ROUGE NATIONAL URBAN PARK**

DRAWING TITLE:  
**DETAILS**

|                |              |       |               |         |    |
|----------------|--------------|-------|---------------|---------|----|
| DESIGNED       | IG/CB        | DRAWN | CB            | CHECKED | CB |
| SCALE          | AS SHOWN     | DATE  | NOVEMBER 2020 |         |    |
| PROJECT NUMBER | 19M-01556-00 |       | DWG. NUMBER   | L-501   |    |



Y:\MMD\11\2020\10-44 AM C:\Users\cdo555\OneDrive\Projects\19M-01556-00 - RNUP - Trails\Drawings\RNUP Trails - Landscape Plans - 1 to 500 - Standard\RNUP - Detailed Design - DETAILS - Issued for Addendum #1.dwg



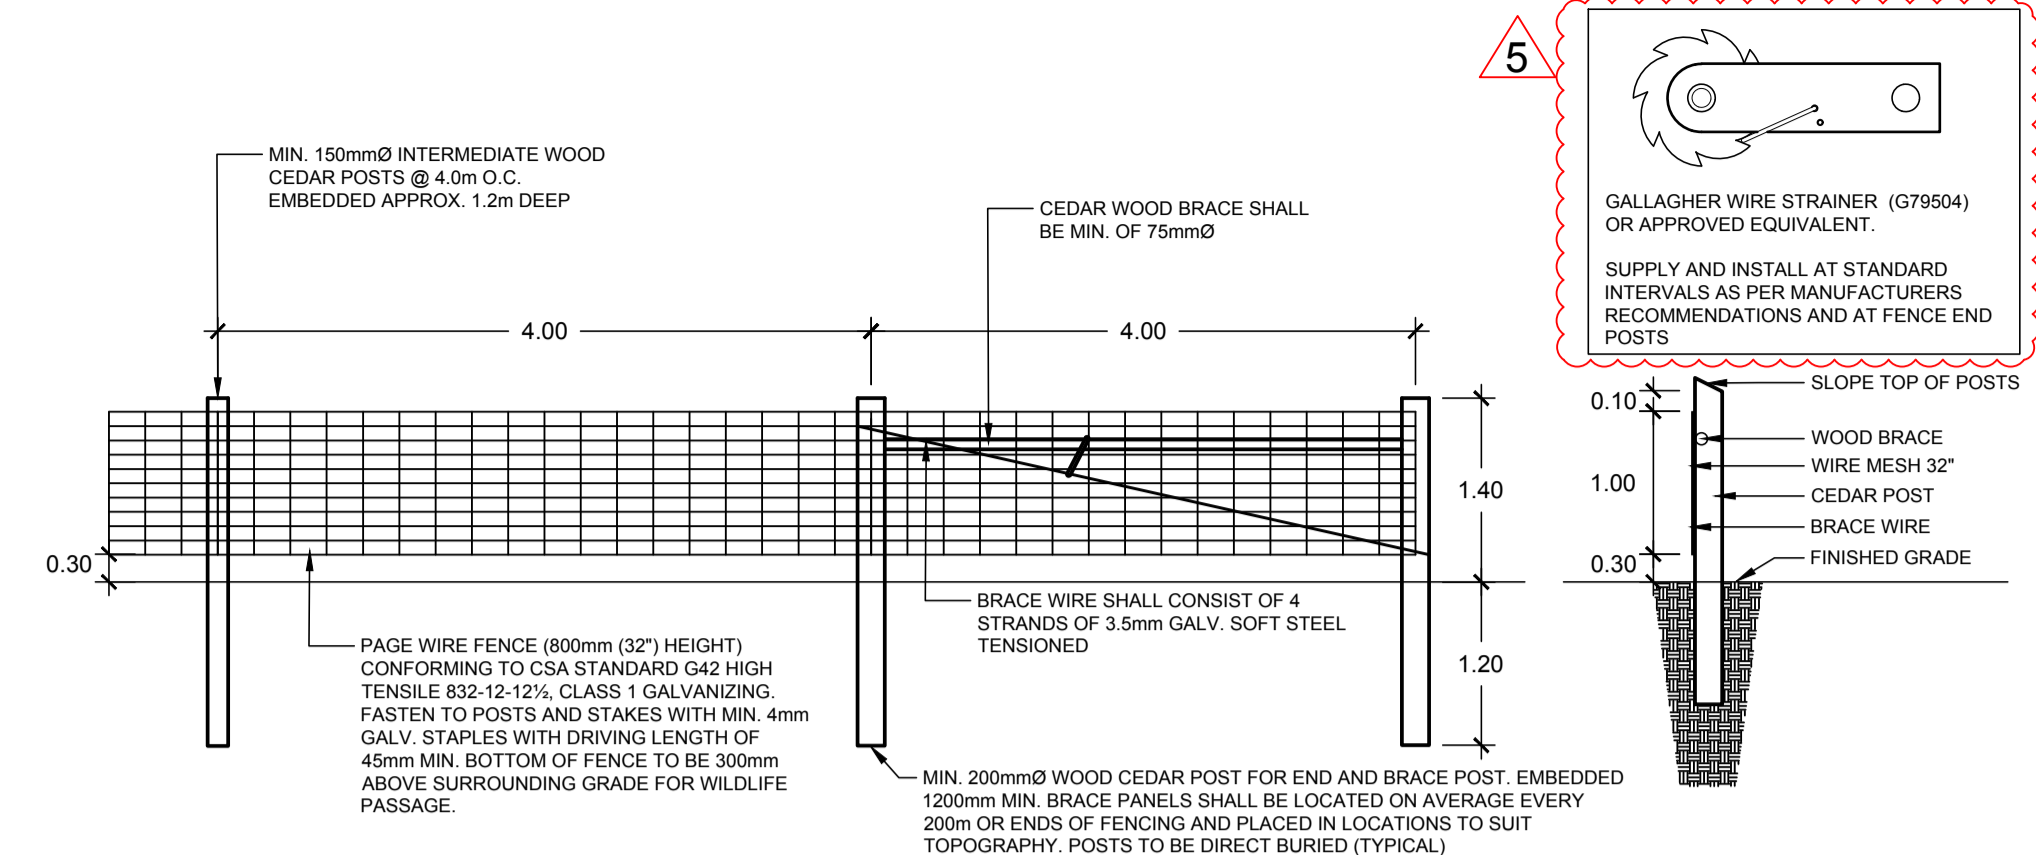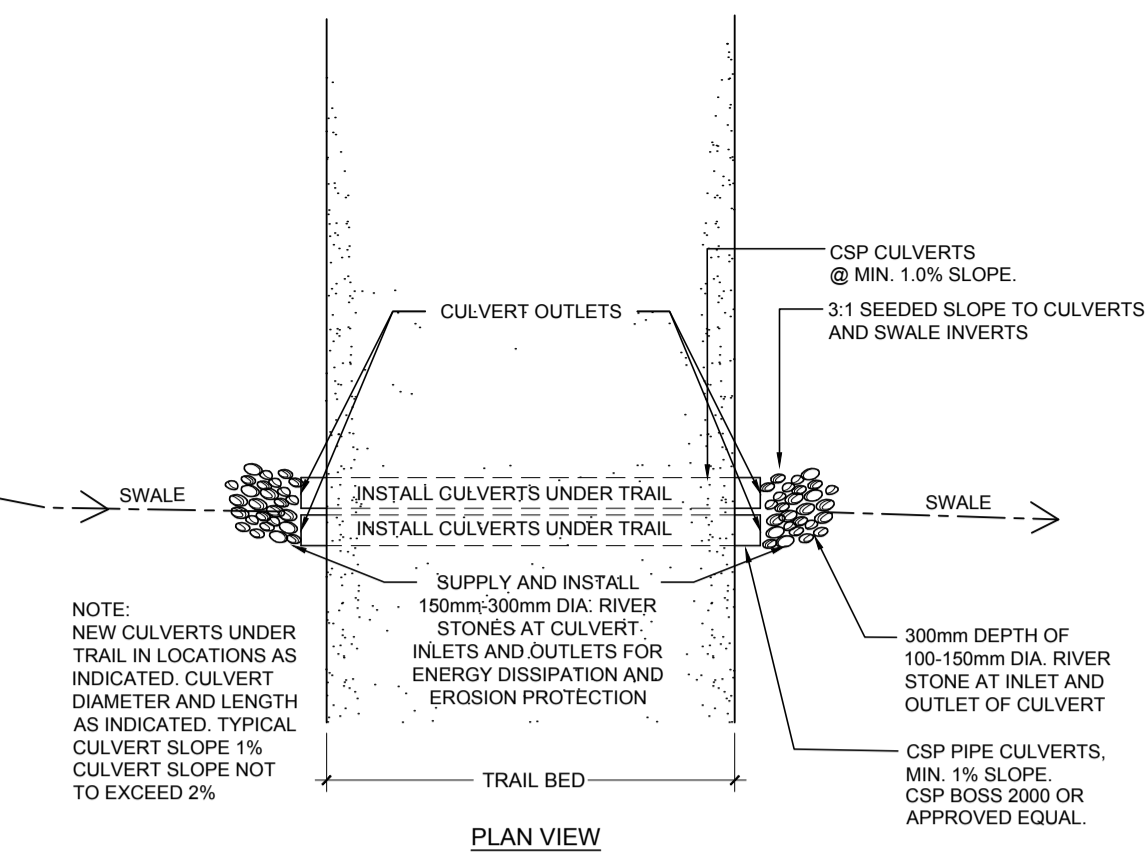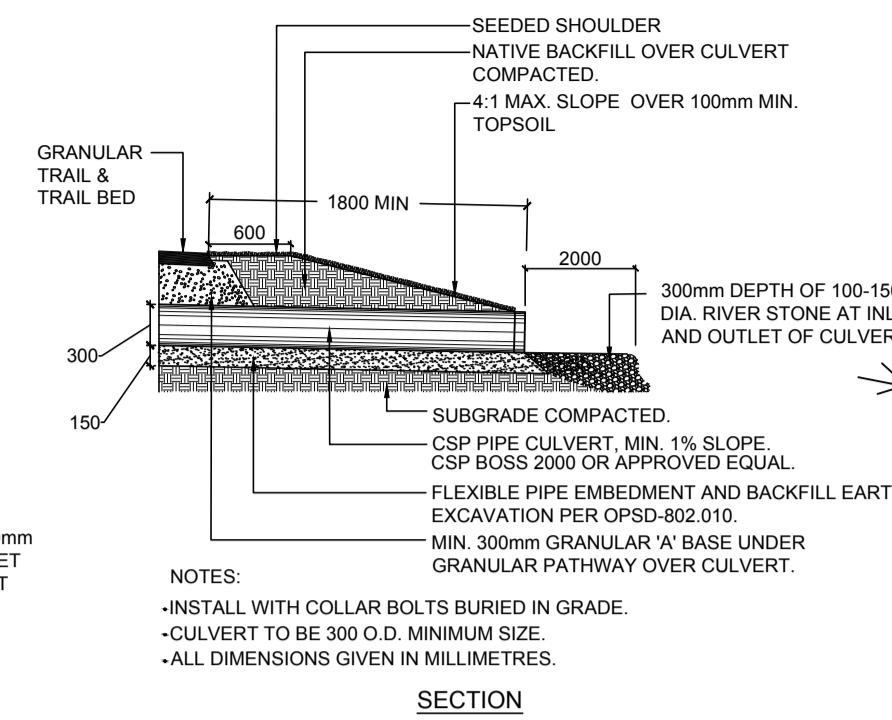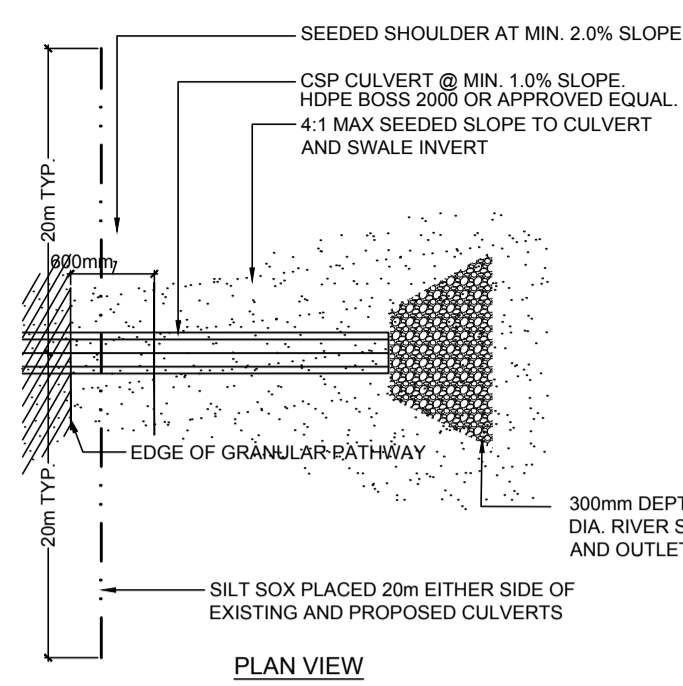


1 CULVERT DETAILS  
L-502

2 POST & WIRE FENCE  
L-502

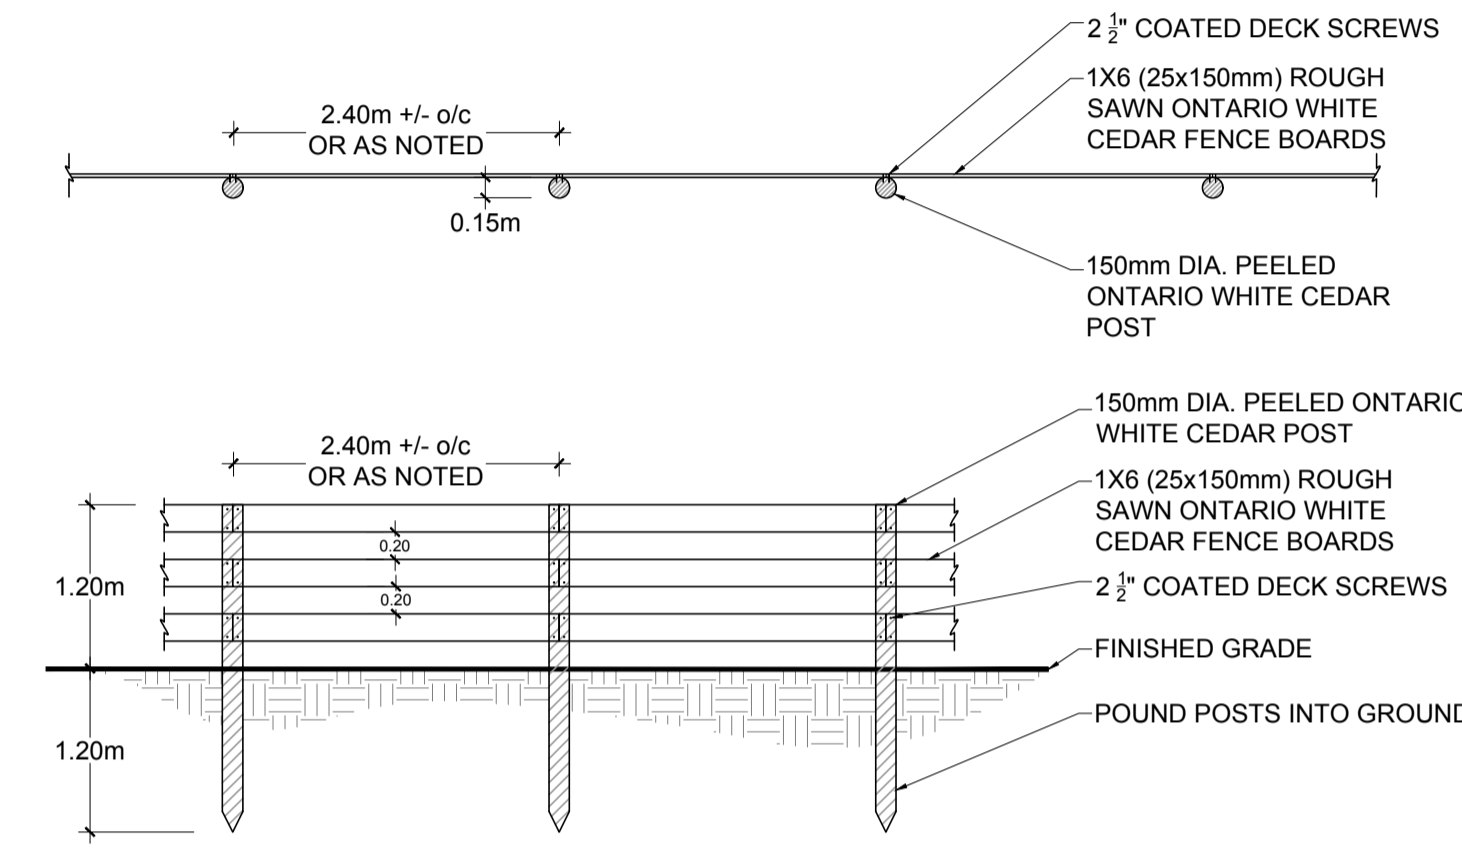
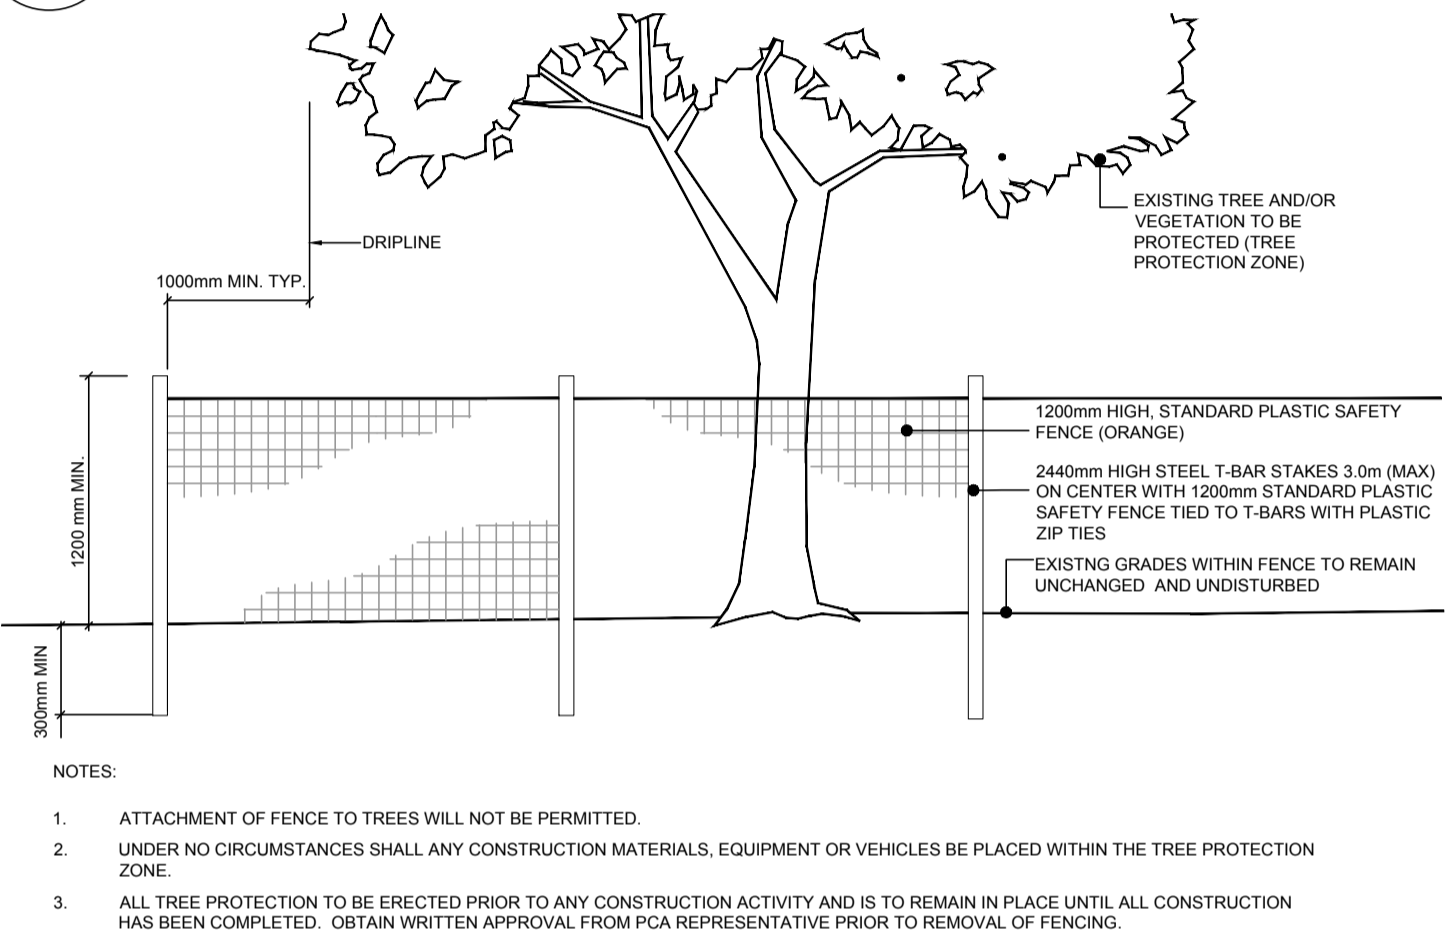


3 TREE PROTECTION FENCING  
L-502


4 POST & BOARD FENCE  
L-502

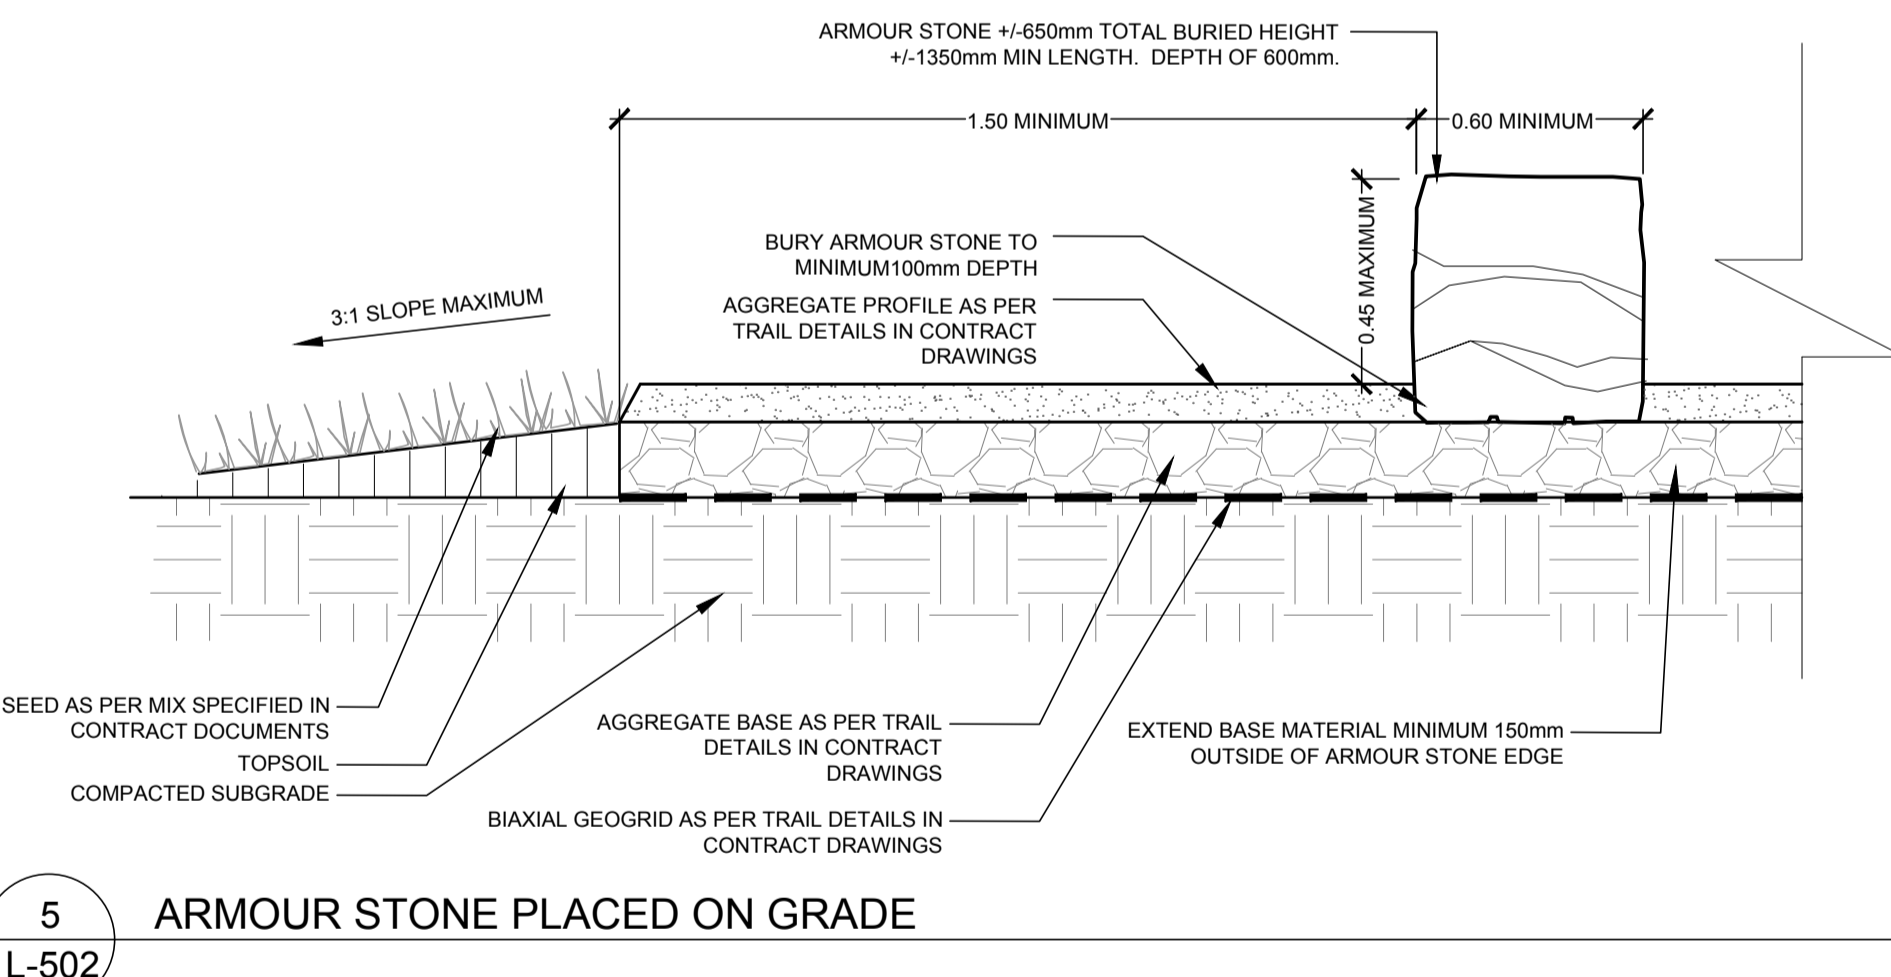


5 ARMOUR STONE PLACED ON GRADE  
L-502

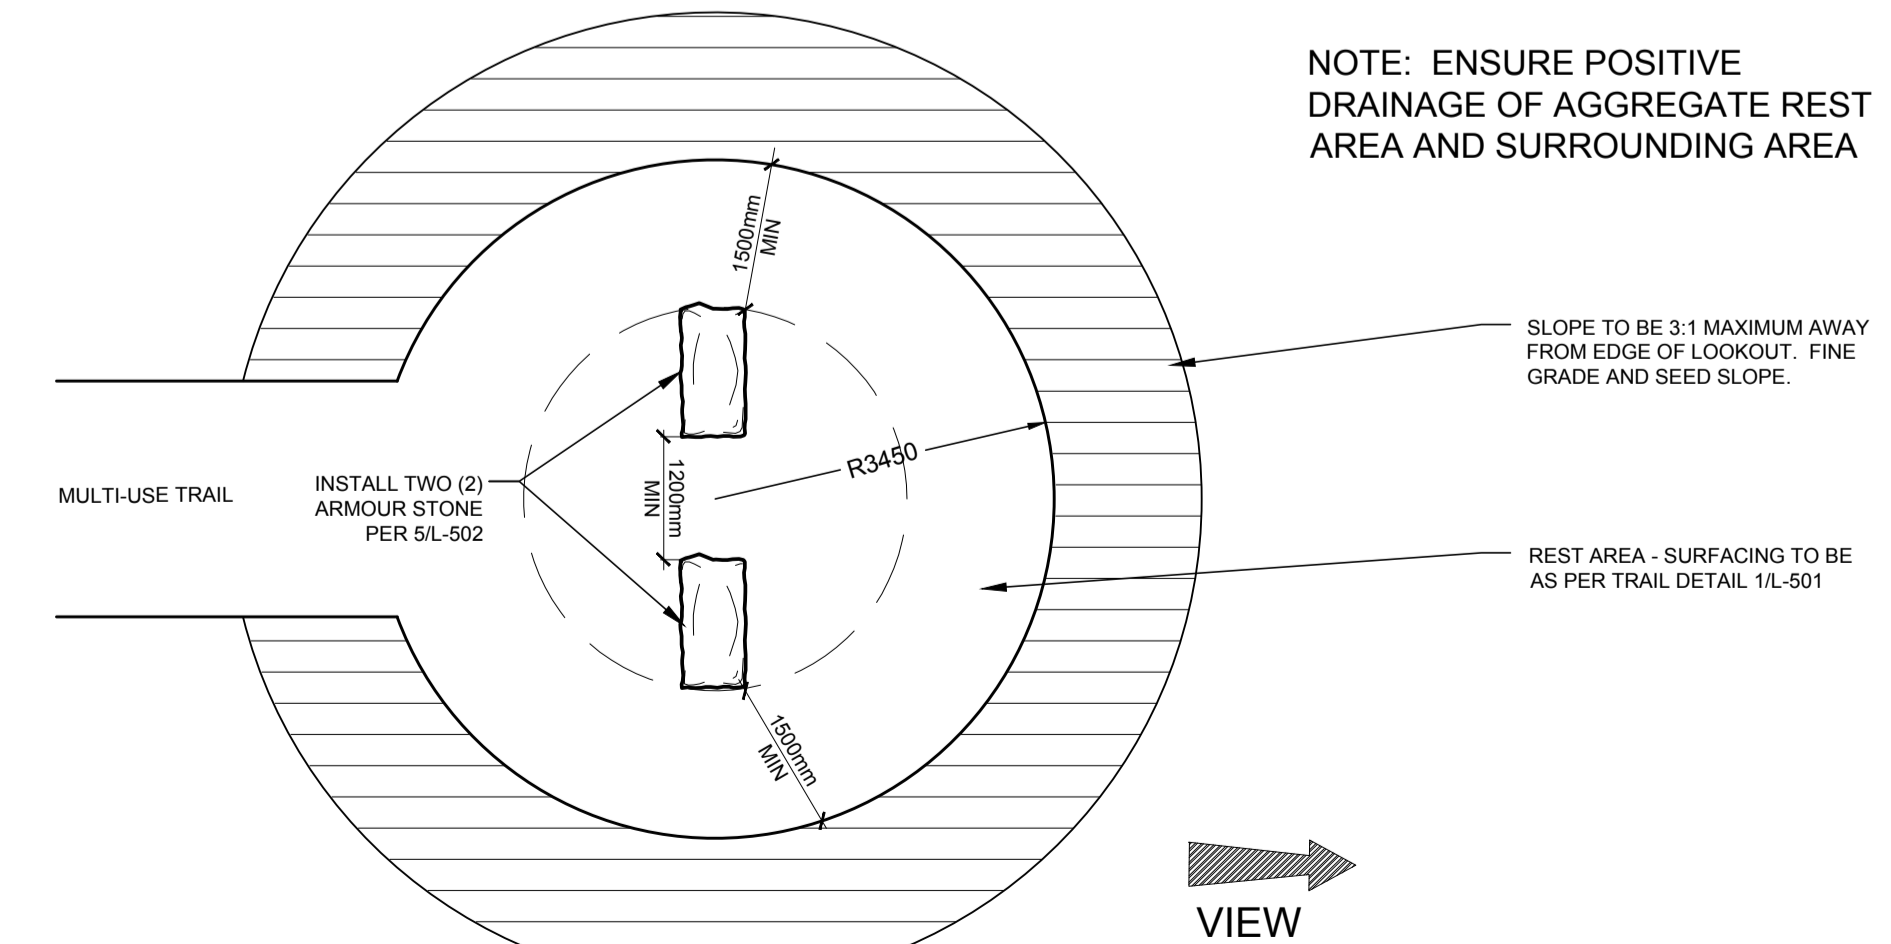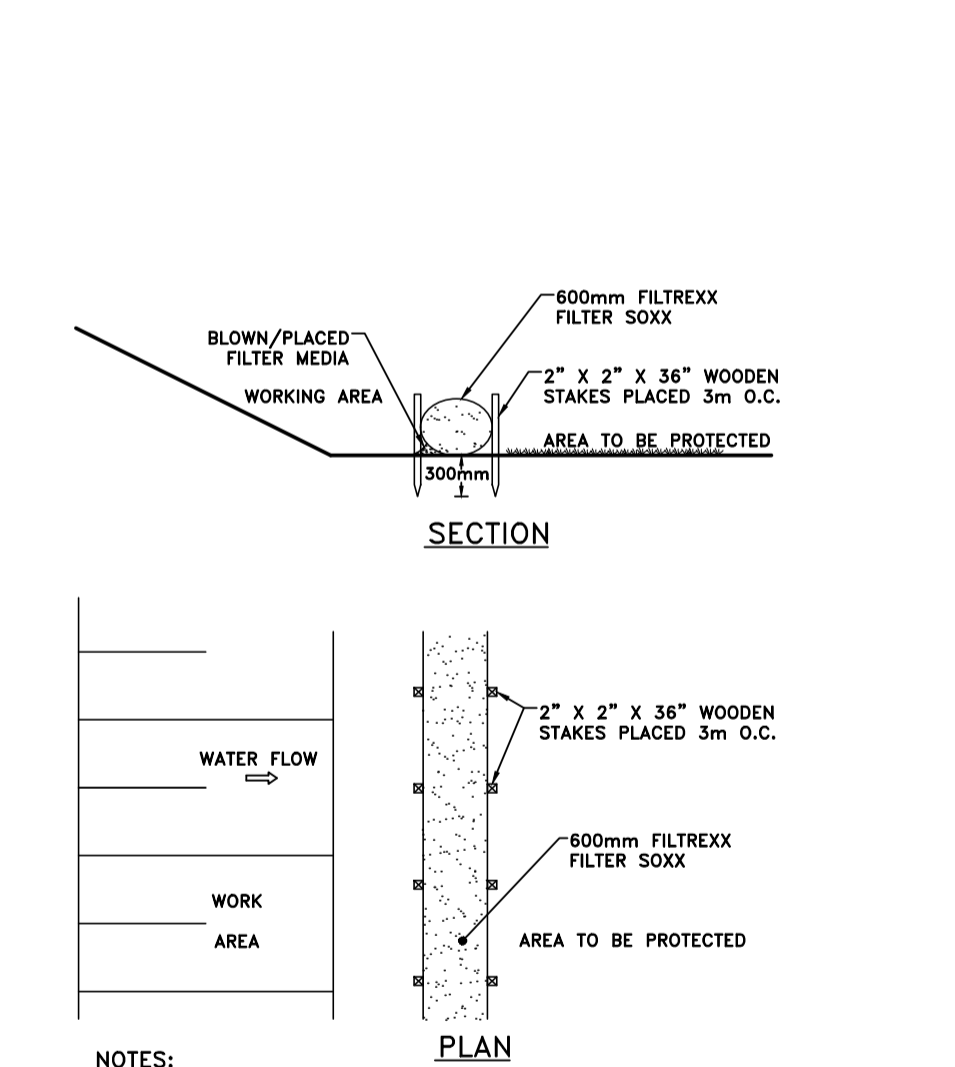


6 LOOKOUT NODE WITH 2 ARMOUR STONE  
L-502

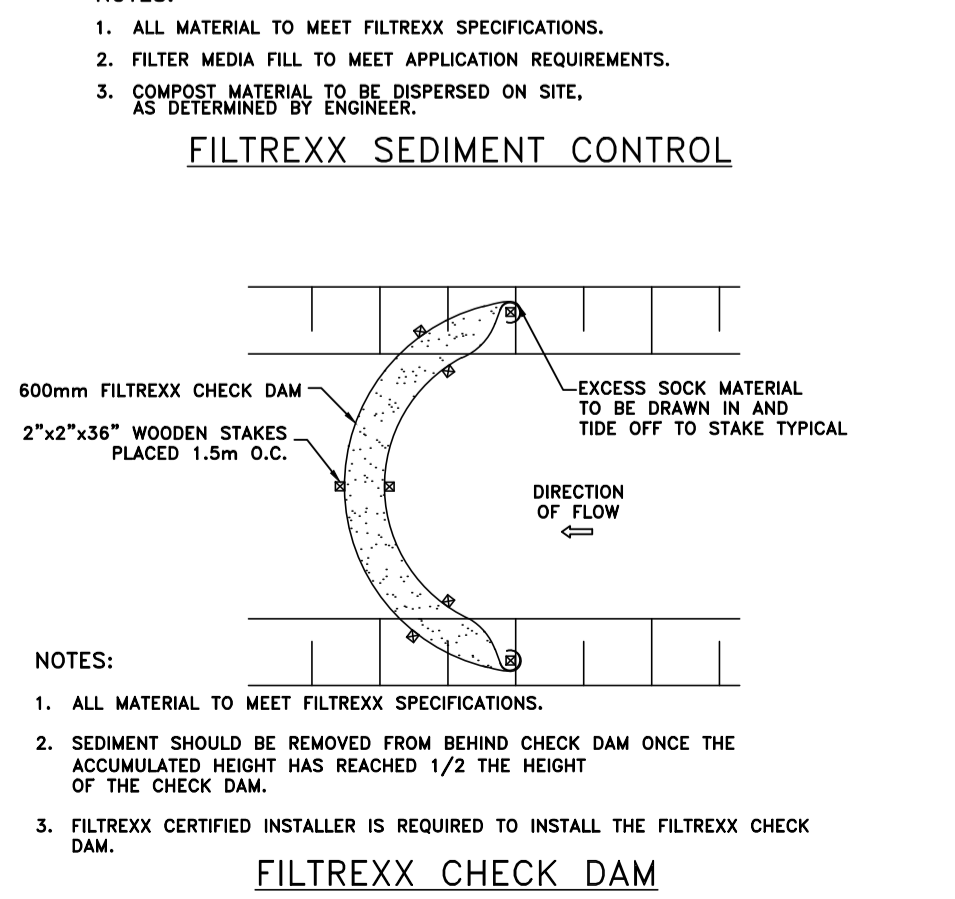

7 FILTREXX SOXX - SEDIMENT CONTROL  
L-502

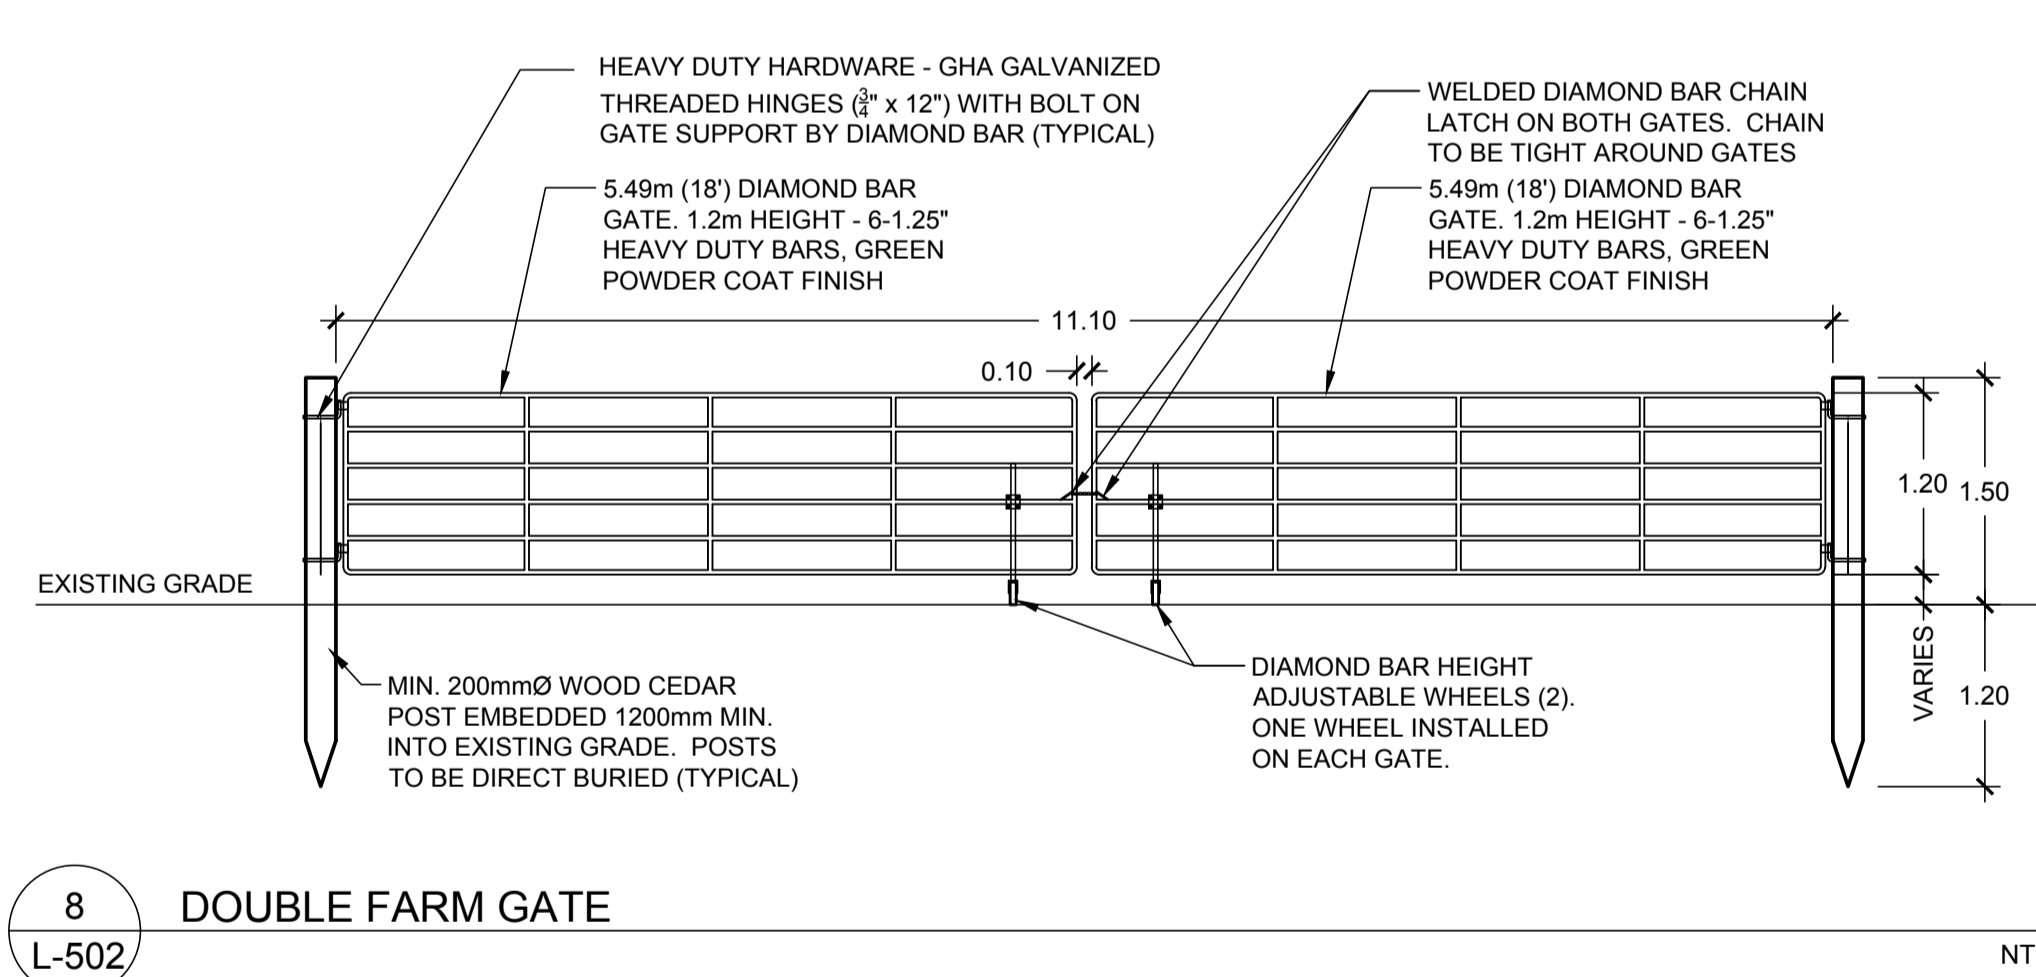


8 DOUBLE FARM GATE  
L-502

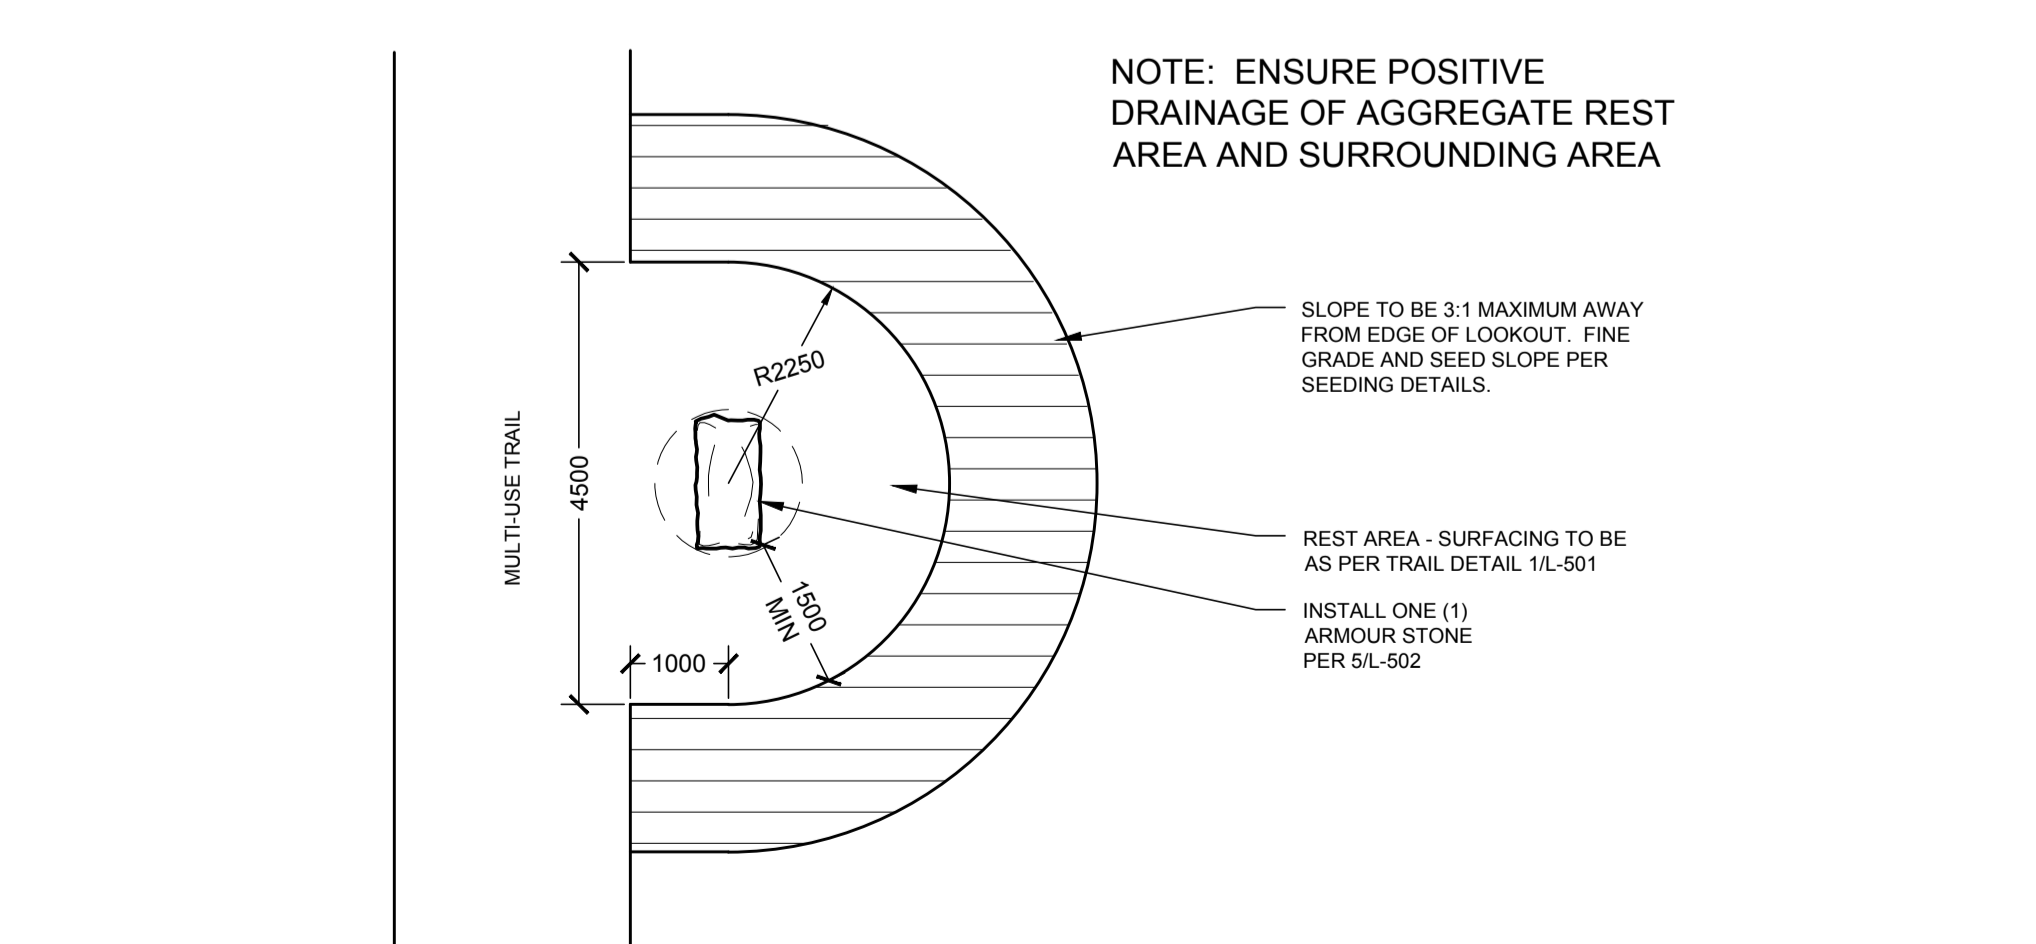

9 REST NODE WITH ARMOUR STONE  
L-502

| NO | DATE       | REVISION/ISSUED          | BY | APPD |
|----|------------|--------------------------|----|------|
| 5  | 12/07/2020 | ISSUED FOR ADDENDUM #2   | CB | CB   |
| 4  | 11/24/2020 | ISSUED FOR TENDER        | CB | CB   |
| 3  | 11/06/2020 | ISSUED FOR 90% REVIEW    | CB | CB   |
| 2  | 10/30/2020 | ISSUED FOR 90% REVIEW    | CB | CB   |
| 1  | 08/25/2020 | ISSUED FOR CLIENT REVIEW | CB | CB   |

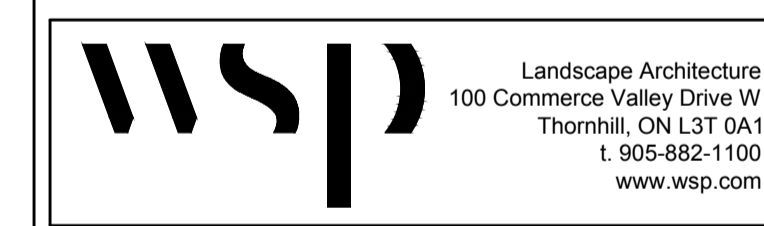

CLIENT:

PROJECT TITLE: **ROUGE NATIONAL URBAN PARK PHASE 3 TRAILS**

SITE ADDRESS: **ROUGE NATIONAL URBAN PARK**

DRAWING TITLE: **DETAILS**

STAMP:

DESIGNED: IG/CB DRAWN: CB CHECKED: CB

SCALE: AS SHOWN DATE: NOVEMBER 2020

PROJECT NUMBER: 19M-01556-00 DWG. NUMBER: L-502

Y:\MMD\11\2020\10-44 AM C:\Users\cscas\OneDrive\Projects\19M-01556-00 - RNUP Trails\Drawings\RNUP Trails - Landscape Plans - 1 to 500 - Standard\RNUP Detailed Design\DETAILS - Issued for Addendum #1.dwg