



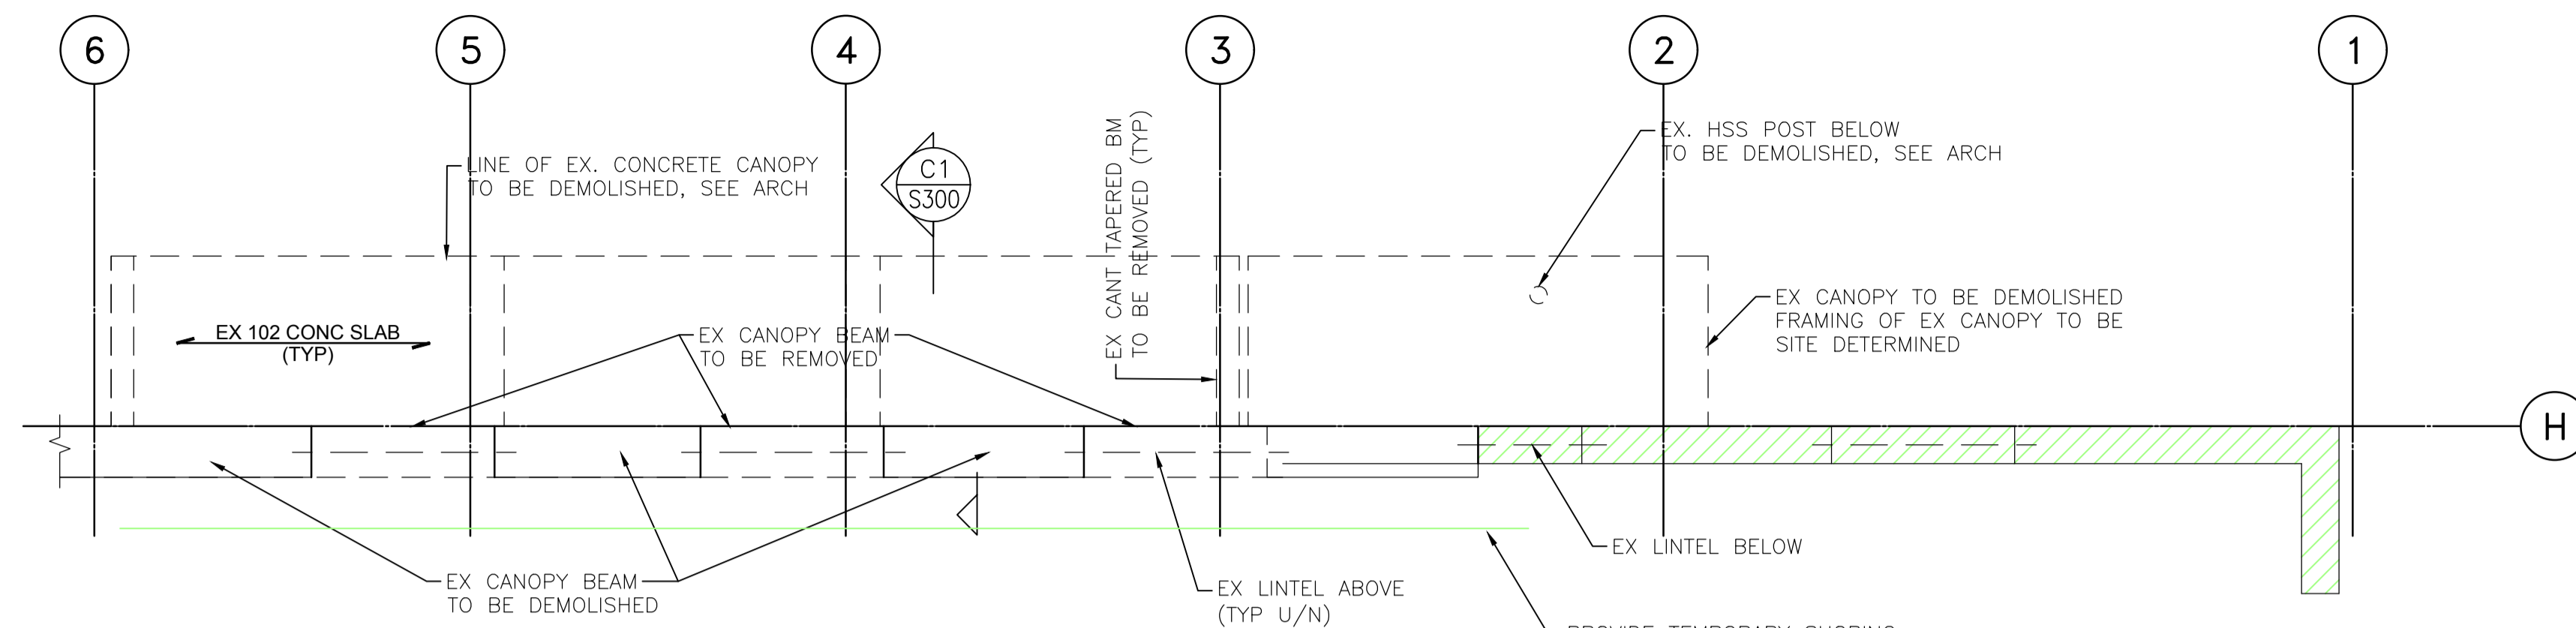


© 2018 WSP GROUP
UNAUTHORIZED USE IS PROHIBITED
169-00323-00
600 Cochrane Drive
Markham, ON L3R 6K3
TEL: (905) 475 7270
www.wsp.com

WSP CANADA INC.

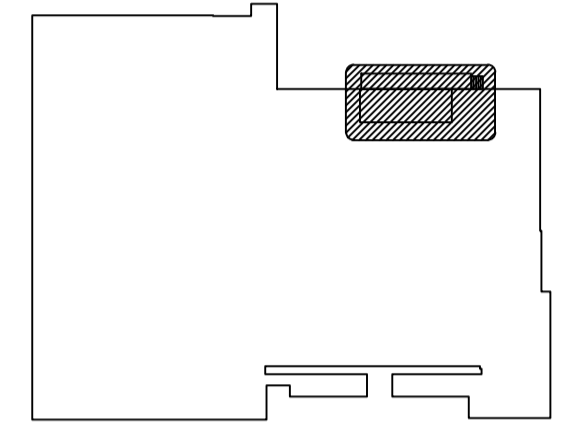


CANOPY FRAMING PLAN-EXISTING

SCALE 1:50

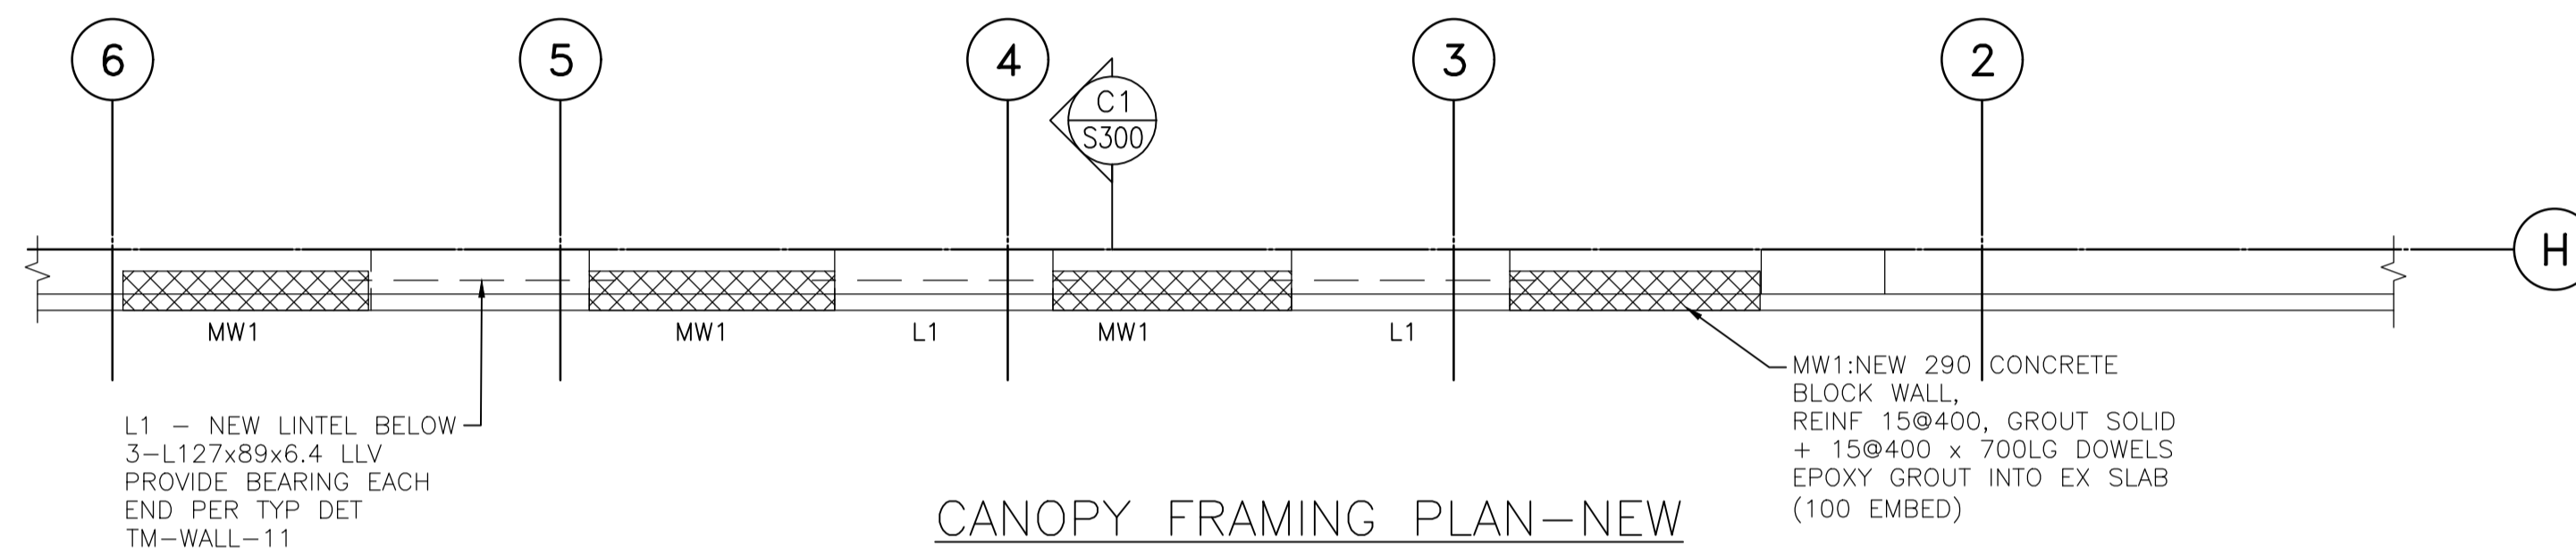


CANOPY FRAMING PLAN-NEW

SCALE 1:50

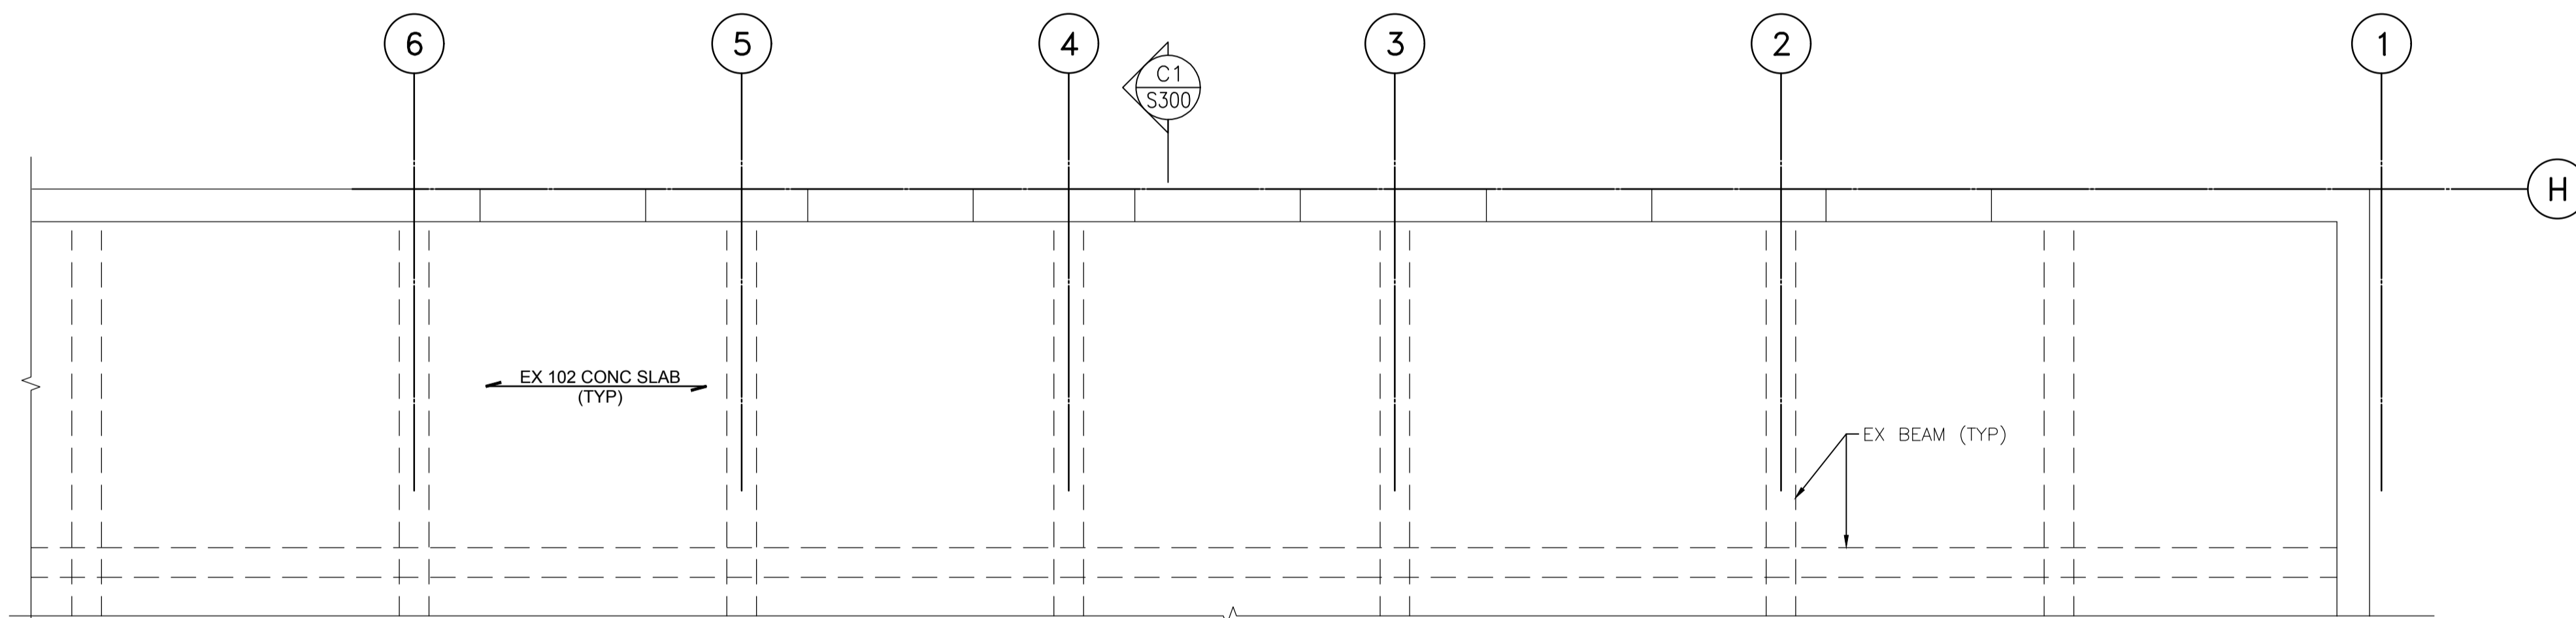


PART ROOF FRAMING PLAN-EXISTING

SCALE 1:50

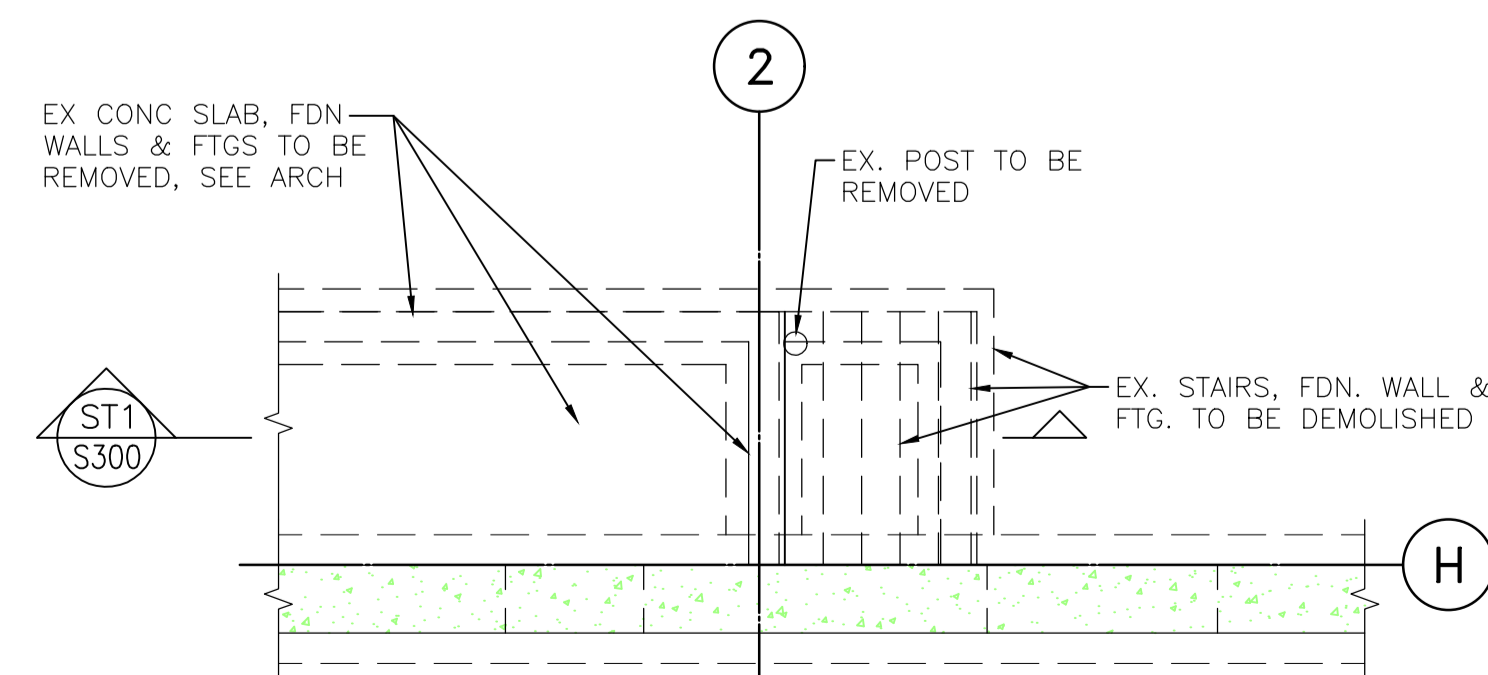


STAIR FOUNDATION PLAN-EXISTING

SCALE 1:50

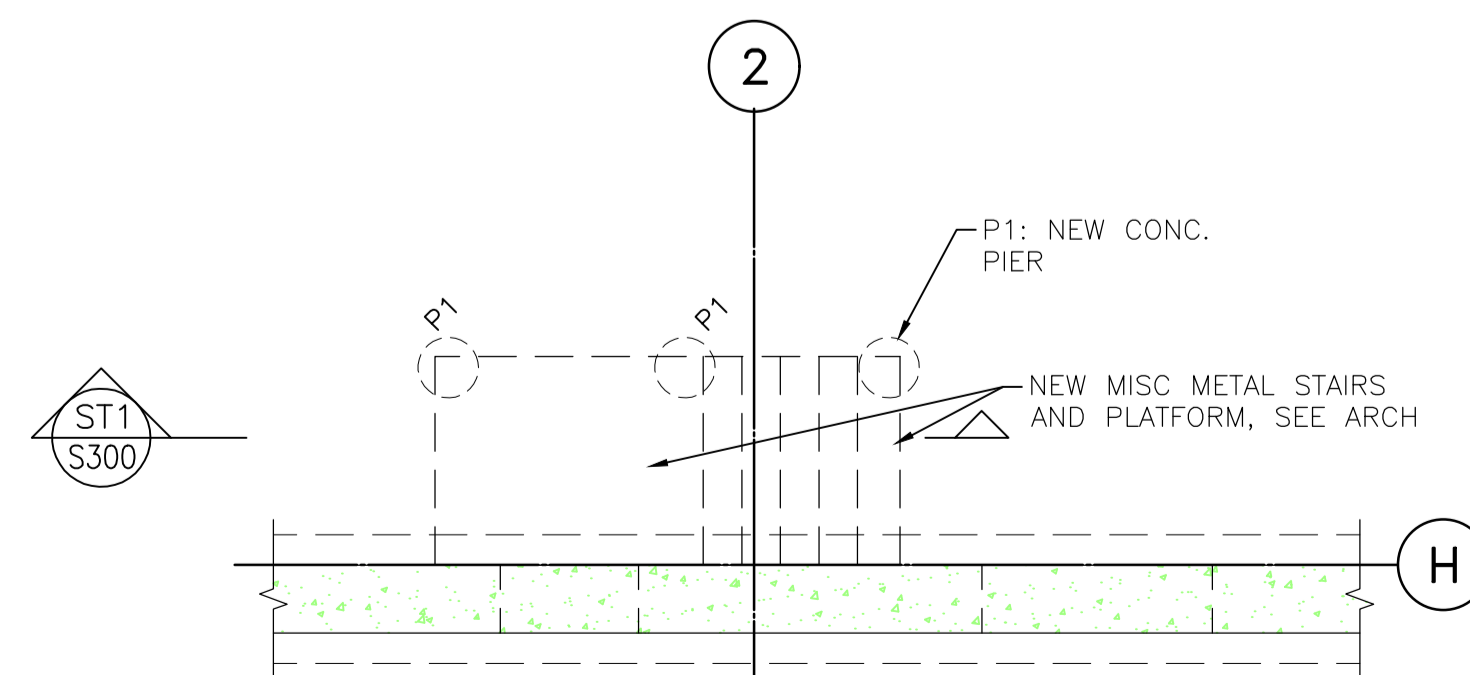

STAIR FOUNDATION PLAN-NEW

SCALE 1:50

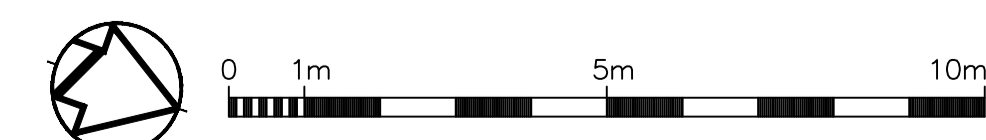

04	ISSUED FOR TENDER - R1	2018-10-03
03	ISSUED FOR TENDER	2018-03-14
02	99% CONSTRUCTION DOCUMENTS	2018-02-21
01	50% CONSTRUCTION DOCUMENTS	2018-02-09
revision		date

Do not scale drawings.
Verify all dimensions and conditions on site and immediately notify the Departmental Representative of all discrepancies.

A	Detail No.
B	No. du détail
C	drawing no. - where detail required dessin no. - où détail exigé
	drawing no. - where detailed dessin no. - où détaillé

project title
titre du projet
TORONTO Ontario
PUBLIC WORKS GOVERNMENT
SERVICE CANADA
330-338 KEELE ST.

drawing title
titre du dessin
**STAIR FOUNDATION PLANS,
CANOPY FRAMING PLANS**

drawn by
dessiné par **Jorge Inaudi**

designed by
conc par **Kari Vali**

approved by
approuvé par

bid
offre project manager
administrateur de projets

project date
date du projet **2018-03-14**

project no.
no. du projet **169-00323-01**
PWGSC# R.083503.001

drawing no.
dessiné no. **S200**