

#	Revision Description	Revision Date
5	ISSUED FOR TENDER	17-12-2020
4	100% SUBMISSION	07-10-2020
3	RE-ISSUED 99% RESUBMISSION	30-06-2020
2	99% SUBMISSION	17-03-2020
1	66% SUBMISSION	29-03-2020

#	Revision Description	Revision Date
revision		date

Do not scale drawings. Verify all dimensions and conditions on site and immediately notify the Departmental Representative of all discrepancies.

- A Detail No. - No. du détail
- B Drawing no. - where detail required / dessin no. - ou détail exigé
- C Drawing no. - where detailed / dessin no. - ou détaillé

project title / titre du projet
COBOURG ON
COBOURG CITY

COBOURG SEARCH AND RESCUE STATION

drawing title / titre du dessin
LEVEL 2 - REFLECTED CEILING PLAN

drawn by / dessiné par
KG

designed by / conçu par
AT



approved by / approuvé par

bid / offre
DFO PROJECT MANAGER / administrateur de projets


project date / date du projet
2020-12-17

project no. / no. du projet
R.084112.005

drawing no. / dessin no.
A5

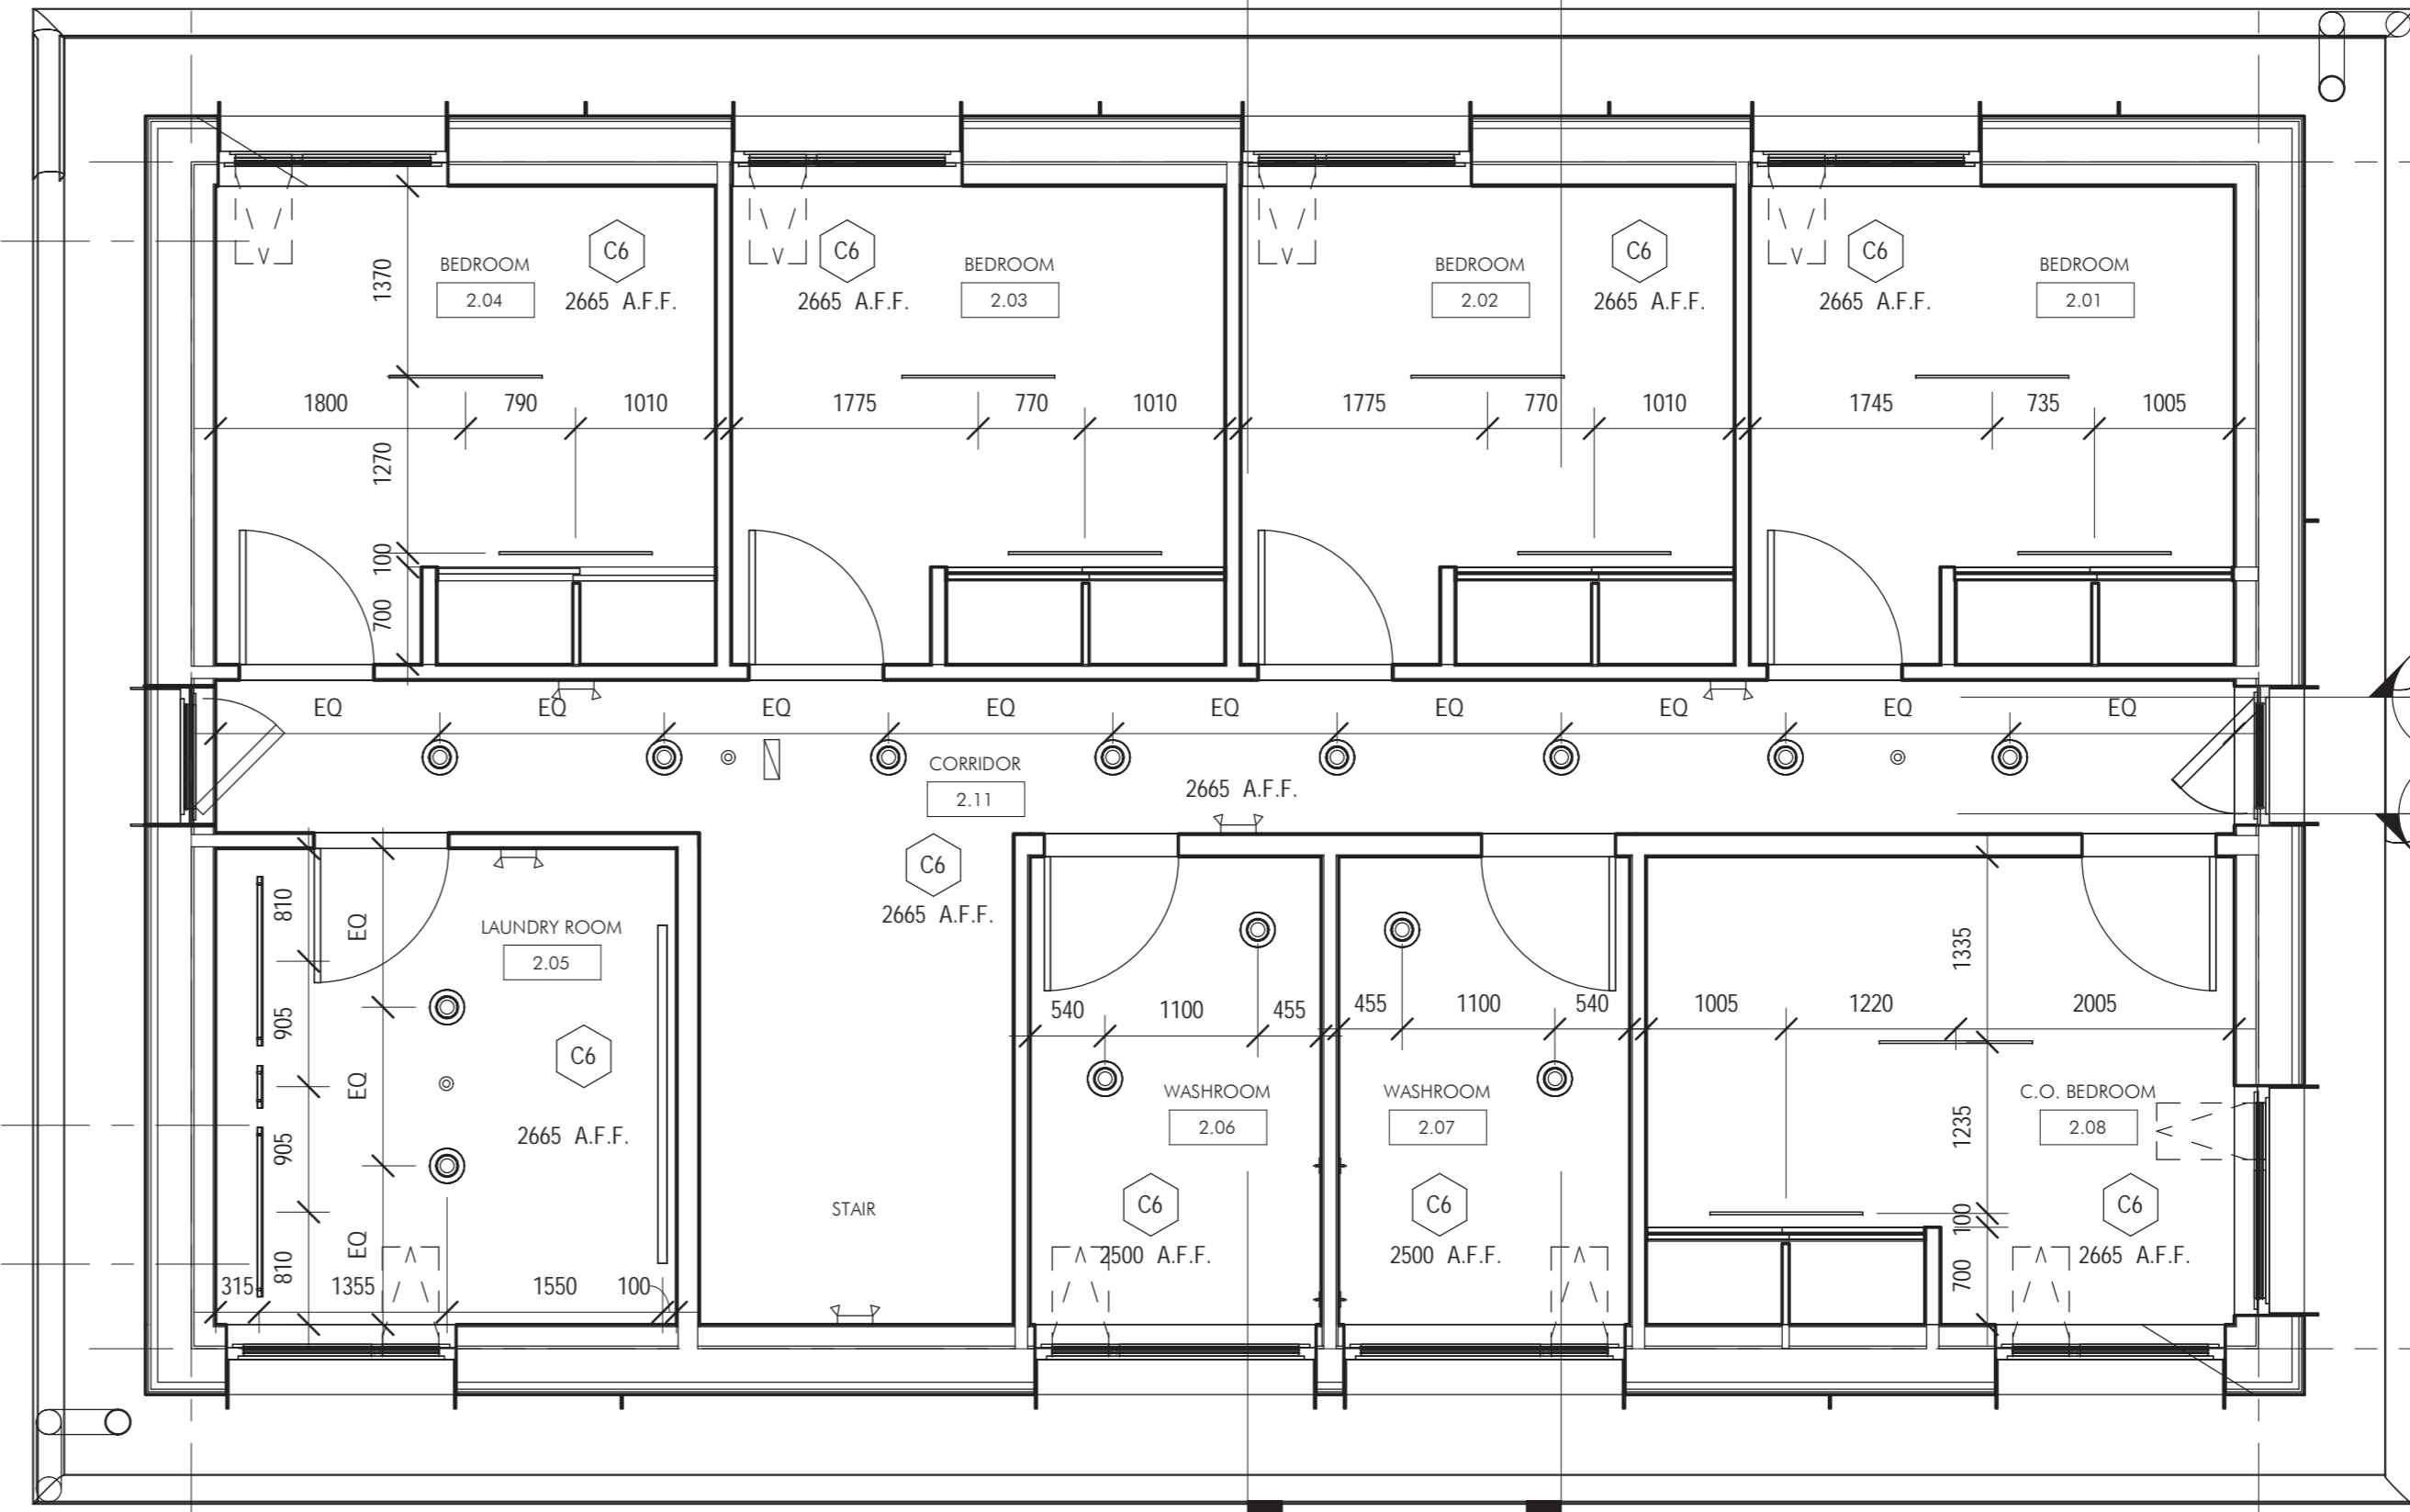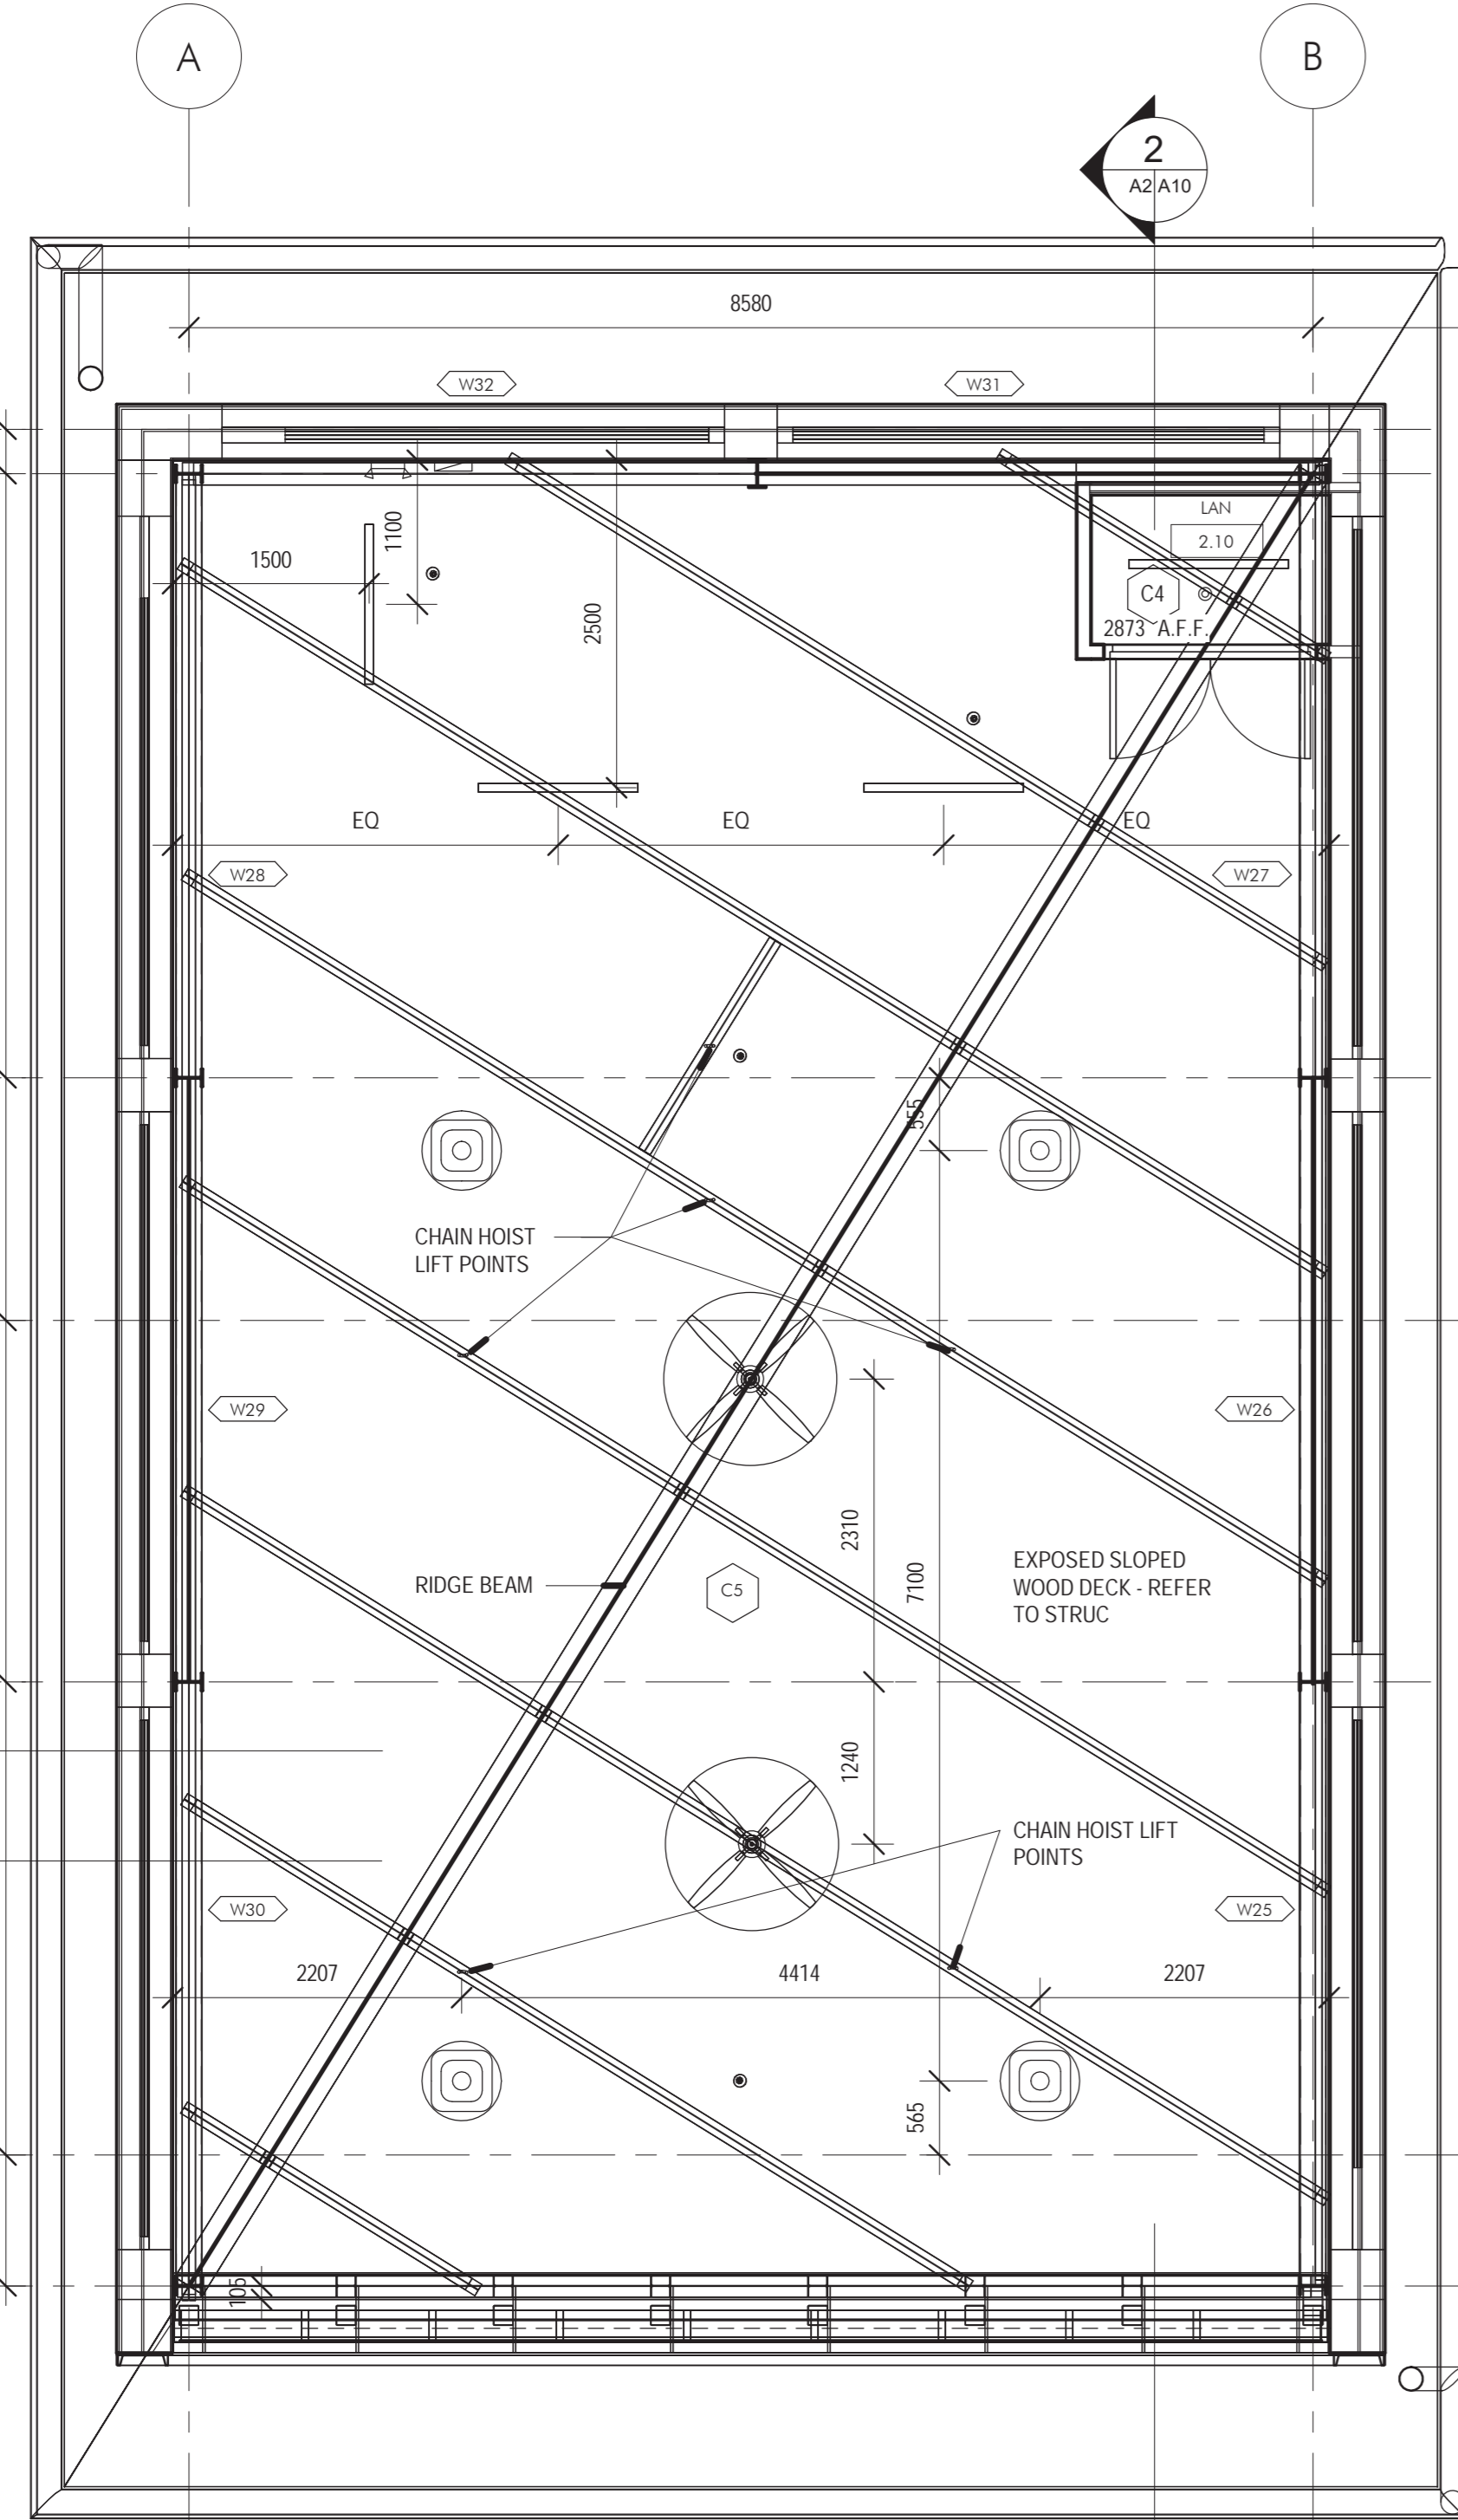

LEVEL 2 REFLECTED CEILING PLAN

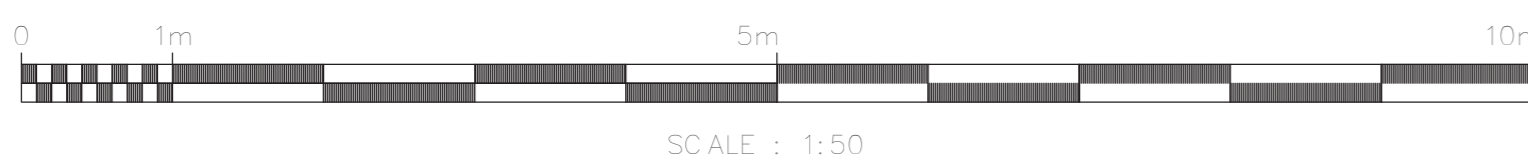

SCALE : 1:50

CEILING TYPE

- C1 CEILING TYPE 1 - GYPSUM BOARD CEILING
19 mm WOOD STRAPPING @ 300 mm O.C.
16 mm GYPSUM BOARD
- C2 CEILING TYPE 2 - ACOUSTICAL PANELS
38 x 235 mm WOOD JOISTS @ 300 mm O.C. - PAINT
25 mm ACOUSTICAL PANEL BETWEEN WOOD JOISTS
- C3 CEILING TYPE 3 - EXPOSED OWSJ "OPEN WEB STEEL JOIST"
EXPOSED STRUCTURE - PAINT
- C4 CEILING TYPE 4 - LAN CEILING
19 mm PLYWOOD - PAINT TOP
92 mm STEEL STUD JOISTS @ 300 mm O.C.
16 mm GYPSUM BOARD
- C5 CEILING TYPE 5 - EXPOSED WOOD DECK
38 x 140 mm WOOD DECK - STAIN
- C6 CEILING TYPE 6
16 mm GYPSUM BOARD ON
SUSPENDED CEILING
CROSS TEES AND MAIN TEES SUSPENDED FROM OSB / WOOD JOISTS ABOVE