

5	ISSUED FOR TENDER	17-12-2020
4	100% SUBMISSION	07-10-2020
3	RE-ISSUED 99% RESUBMISSION	30-06-2020
2	99% SUBMISSION	17-03-2020
1	66% SUBMISSION	29-03-2020

#	Revision Description	Revision Date

Do not scale drawings. Verify all dimensions and conditions on site and immediately notify the Departmental Representative of all discrepancies.

A	Detail No.
B	No. du détail
C	drawing no. - where detail required / dessin no. - ou détail exigé

project title / titre du projet
COBOURG ON
COBOURG CITY

project title / titre du dessin
COBOURG SEARCH AND RESCUE STATION

drawing title / titre du dessin
ROOF PLAN

drawn by / dessiné par
KG

designed by / conçu par
AT



approved by / approuvé par

bid / offre
DFD PROJECT MANAGER

project date / date du projet
2020-12-17

project no. / no. du projet
R.084112.005

drawing no. / dessin no.
A6

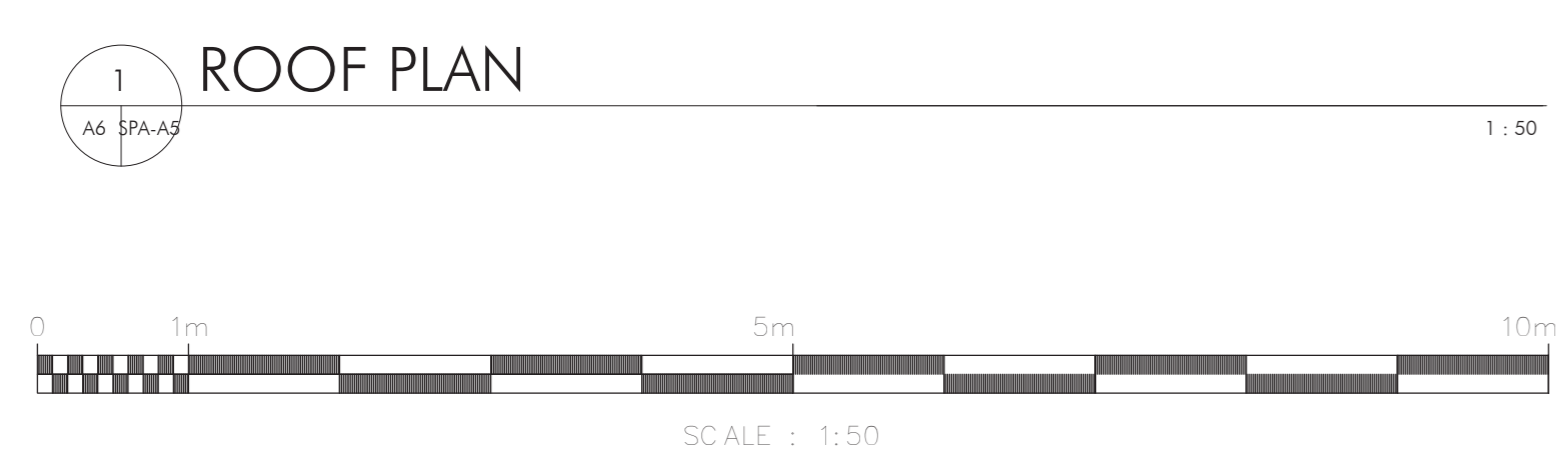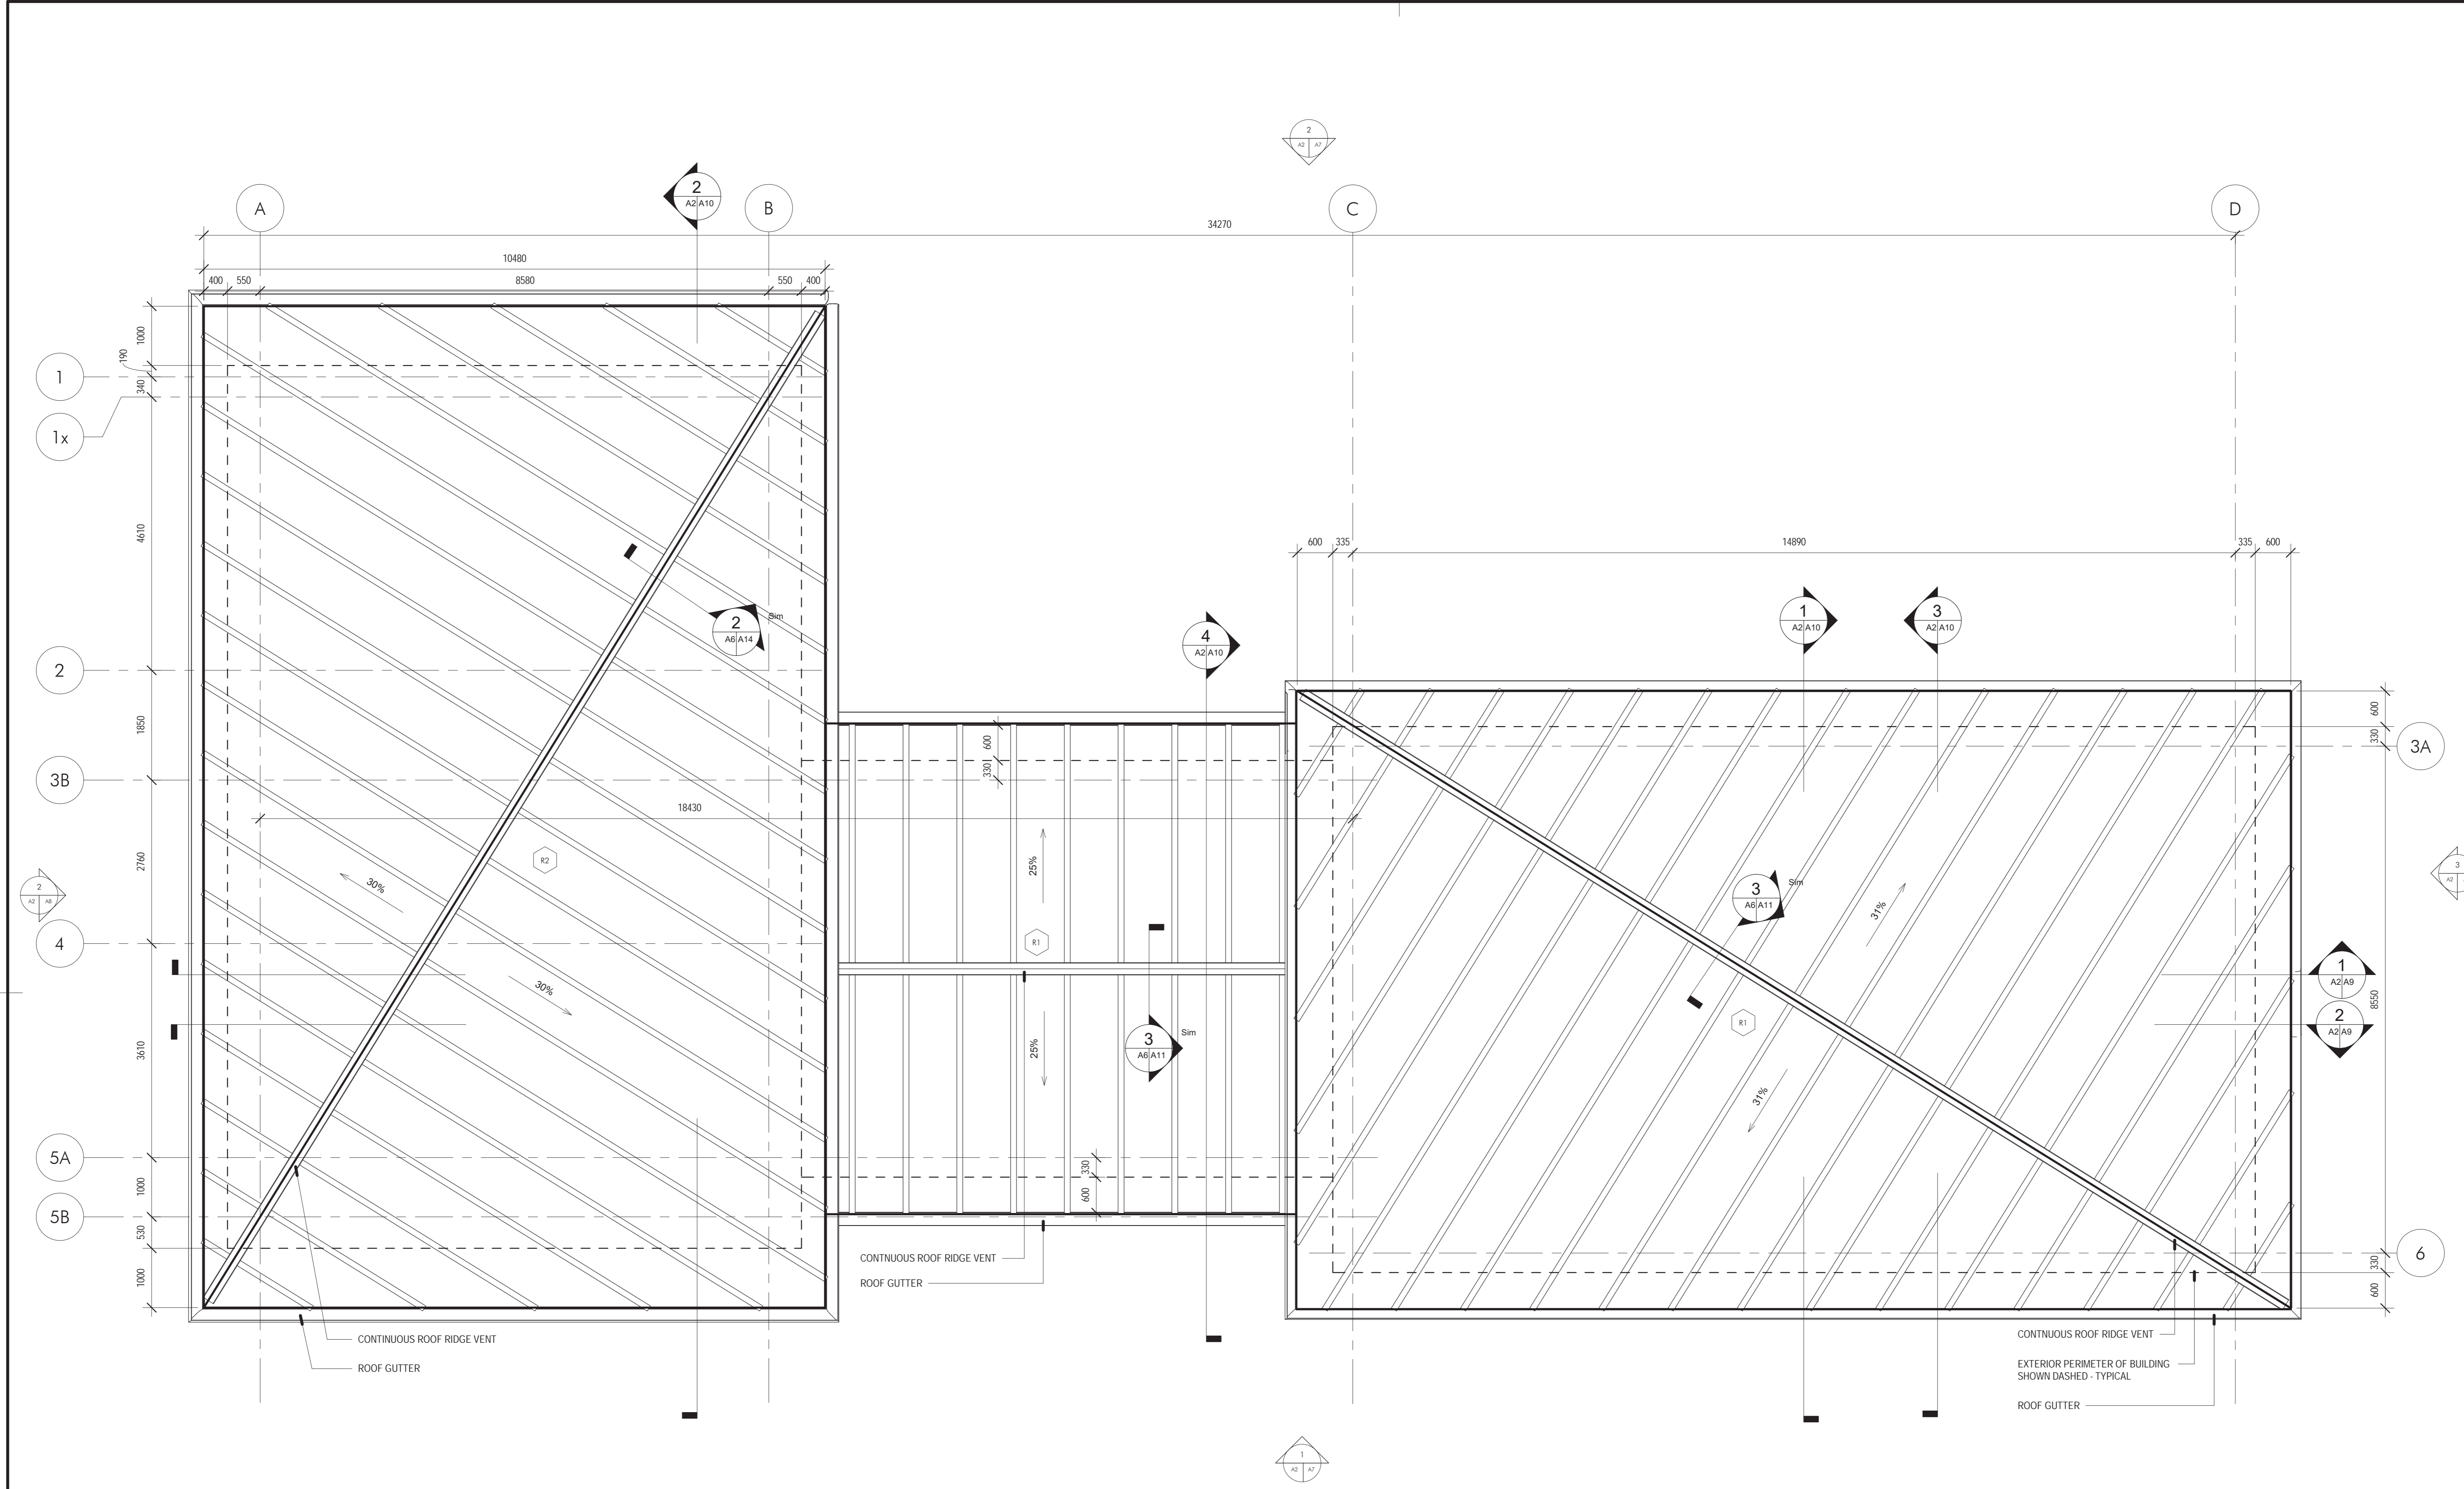

- ROOF TYPES**
- R1** ROOF TYPE R1 - STANDING SEAM SHEET STAINLESS STEEL ROOF SYSTEM
STAINLESS STEEL STANDING SEAM ROOF
METAL CLEATS
SLIP SHEET
ROOF UNDERLAYMENT
13 mm PLYWOOD SHEATHING
PRE-ENGINEERED WOOD TRUSSES c/w 406 mm CELLULOSE FIBRE INSULATION
19 mm OSB - AIR VAPOUR BARRIER
 - R2** ROOF TYPE GARAGE R2 - STANDING SEAM SHEET STAINLESS STEEL ROOF SYSTEM
STAINLESS STEEL STANDING SEAM ROOF
METAL CLEATS
SLIP SHEET
ROOF UNDERLAYMENT
13 mm PLYWOOD SHEATHING
22 mm FLURRING CHANNEL @ 300 mm O.C.
203 mm THERMALLY BROKEN Z GIRTS @ 600 mm O.C. c/w
203 mm RIGID INSULATION
13 mm PLYWOOD SHEATHING
38 x 140 mm WOOD DECKING
 - R3** ROOF TYPE PORCH R3 - STANDING SEAM SHEET STAINLESS STEEL ROOF SYSTEM
STAINLESS STEEL STANDING SEAM ROOF
METAL CLEATS
SLIP SHEET
ROOF UNDERLAYMENT
13 mm PLYWOOD SHEATHING
38 x 140 mm WOOD DECKING