



PRODUCT DESCRIPTION

SOUND AND VISION

moodwall P4 strikes the balance between acoustics and transparency with optional single or double glazing. Frameless glass and structural aluminum come together to create an exceptional architectural wall system. A wall system that provides remarkable clarity and acoustics for the contemporary office.

CONTACT INFORMATION

MOODWALL

Sales
1-800-724-6600 # 1
sales@rampart.ca

Project Management
Ari Saryan
direct: 438.495.9773
ari.s@moodwall.ca

DEALER CONTACT INFORMATION

Street Name
City, State
Contry, Postal Code


Sales
Contact Name
Tel:

Sales
Contact Name
Tel:

CUSTOMER COMPANY NAME
Street name, City, State, Country Postal Code

SITE LOCATION MAP

KEY PLAN

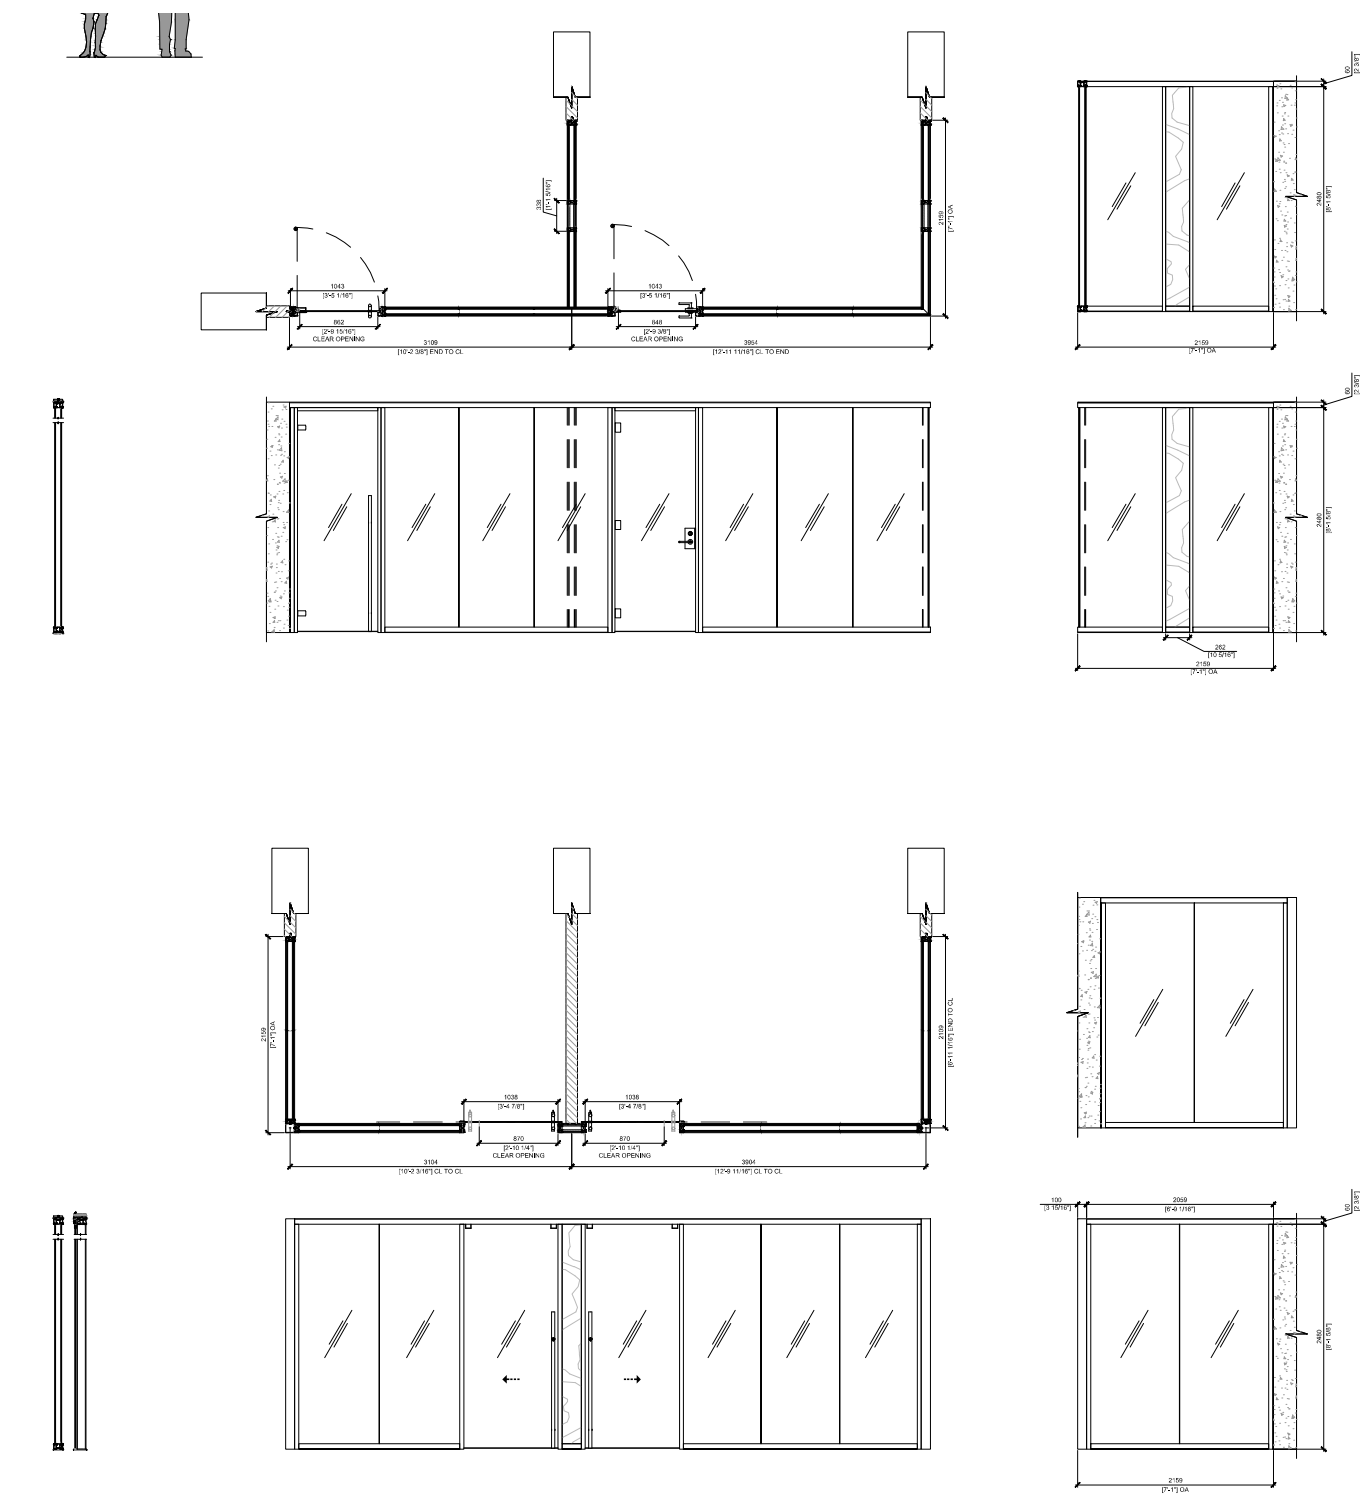

Project

Architect

Dealer

Title

MOODWALL P4
COVER PAGE

REV. DESCRIPTION DATE

moodwall

RAMPART PARTITIONS INC.
1305 INDUSTRIELLE, LA PRAIRIE QUÉBEC
TEL.: (450) 444-7414 FAX: (450) 444-7074
TOLL-FREE: (800) 724-6600
E-MAIL: info@rampart.ca

SALES
T 1-800-724-6600 #1
sales@rampart.ca

Drawn by JOSE M.

Approved by .


Quote 00000

Date 2018/03/12


Scale NTS Rev# 00

W-001

Drawing #

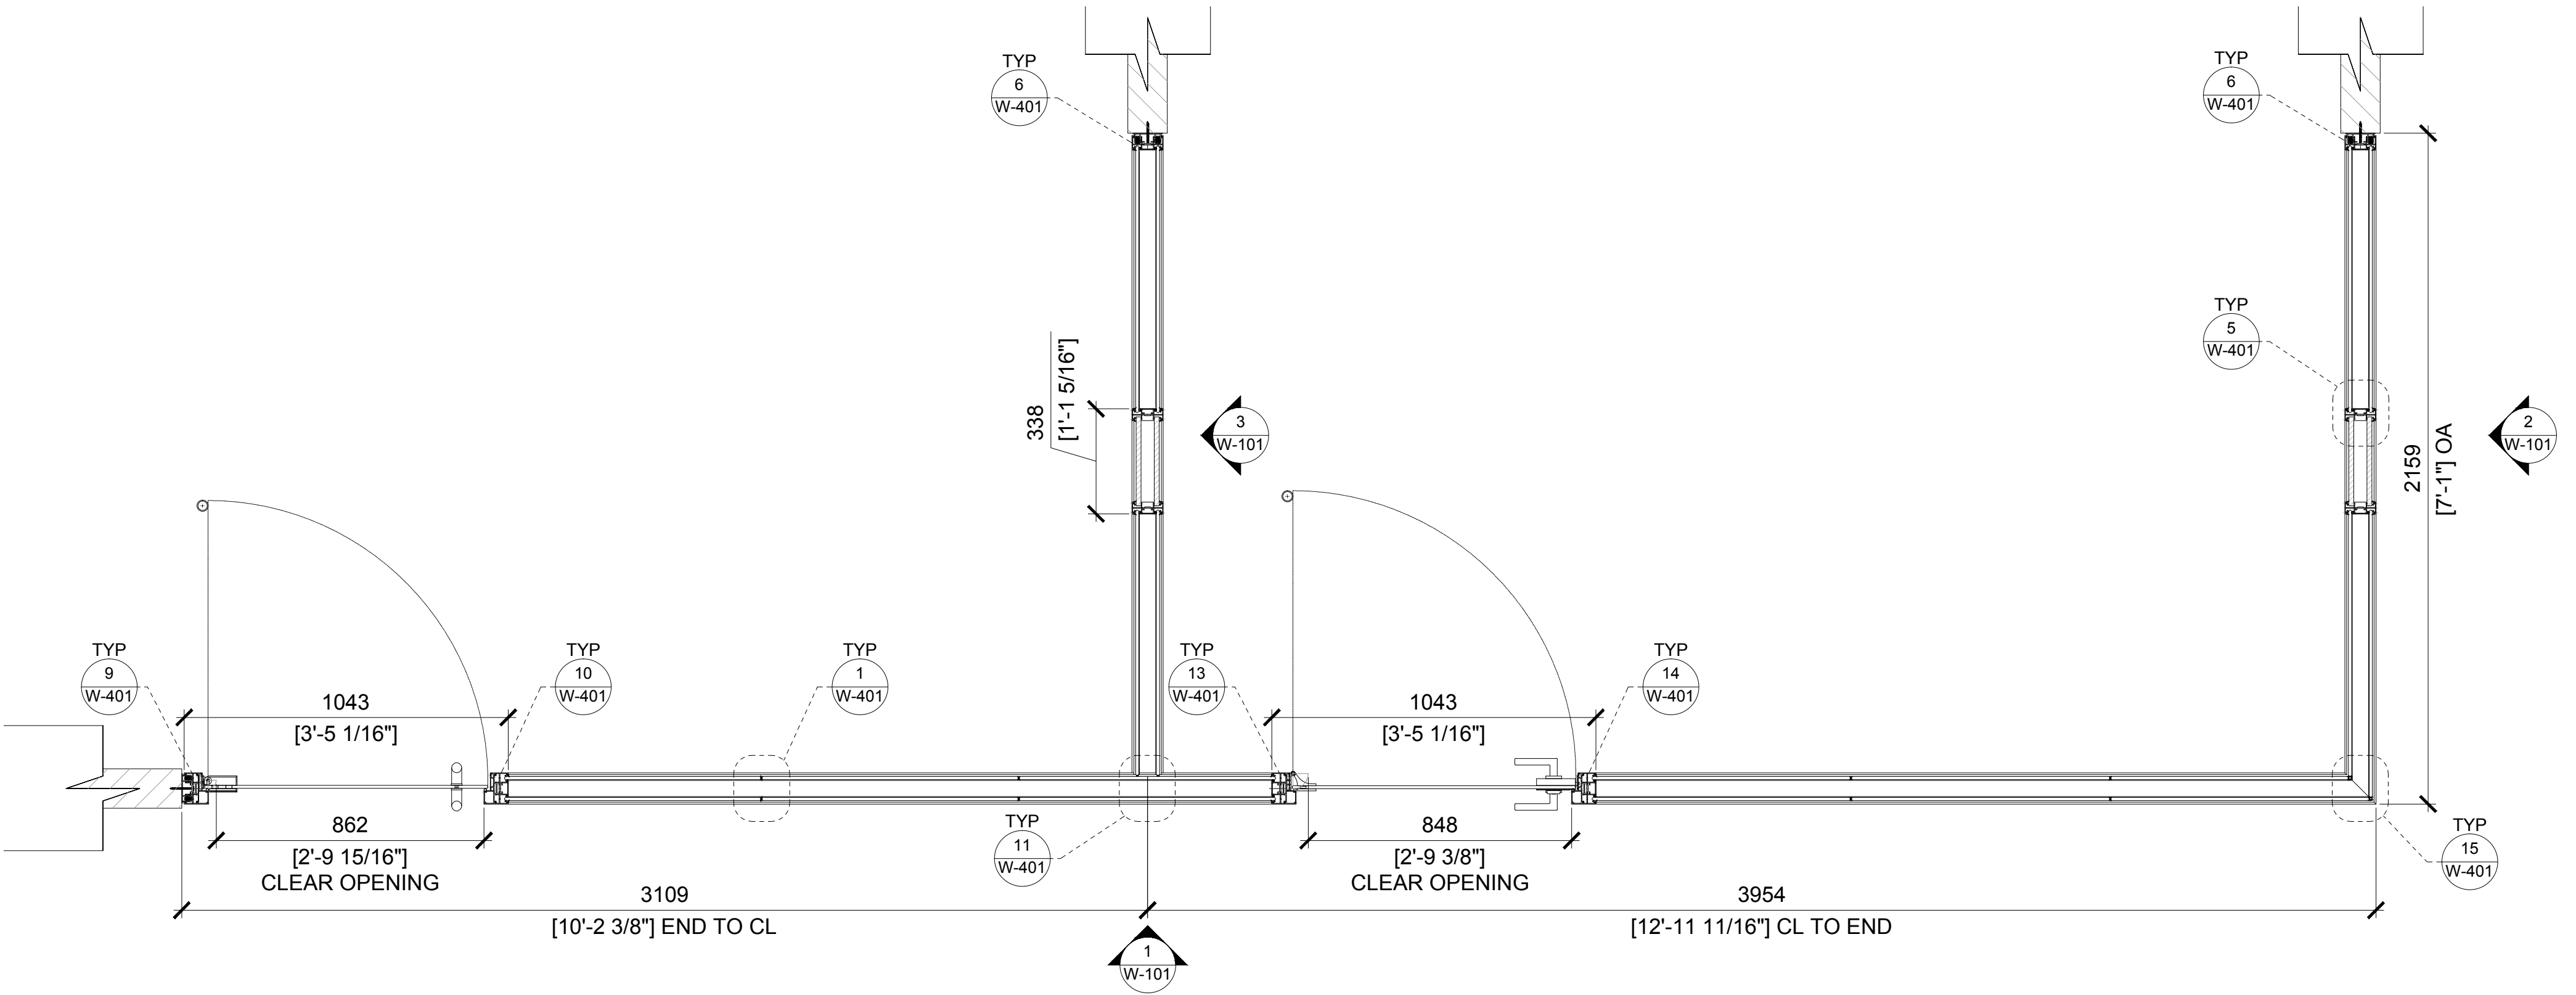

1 FLOOR PLAN - SWING DOOR
SCALE: 1:15 (ON SIZE D - 34" X 22")

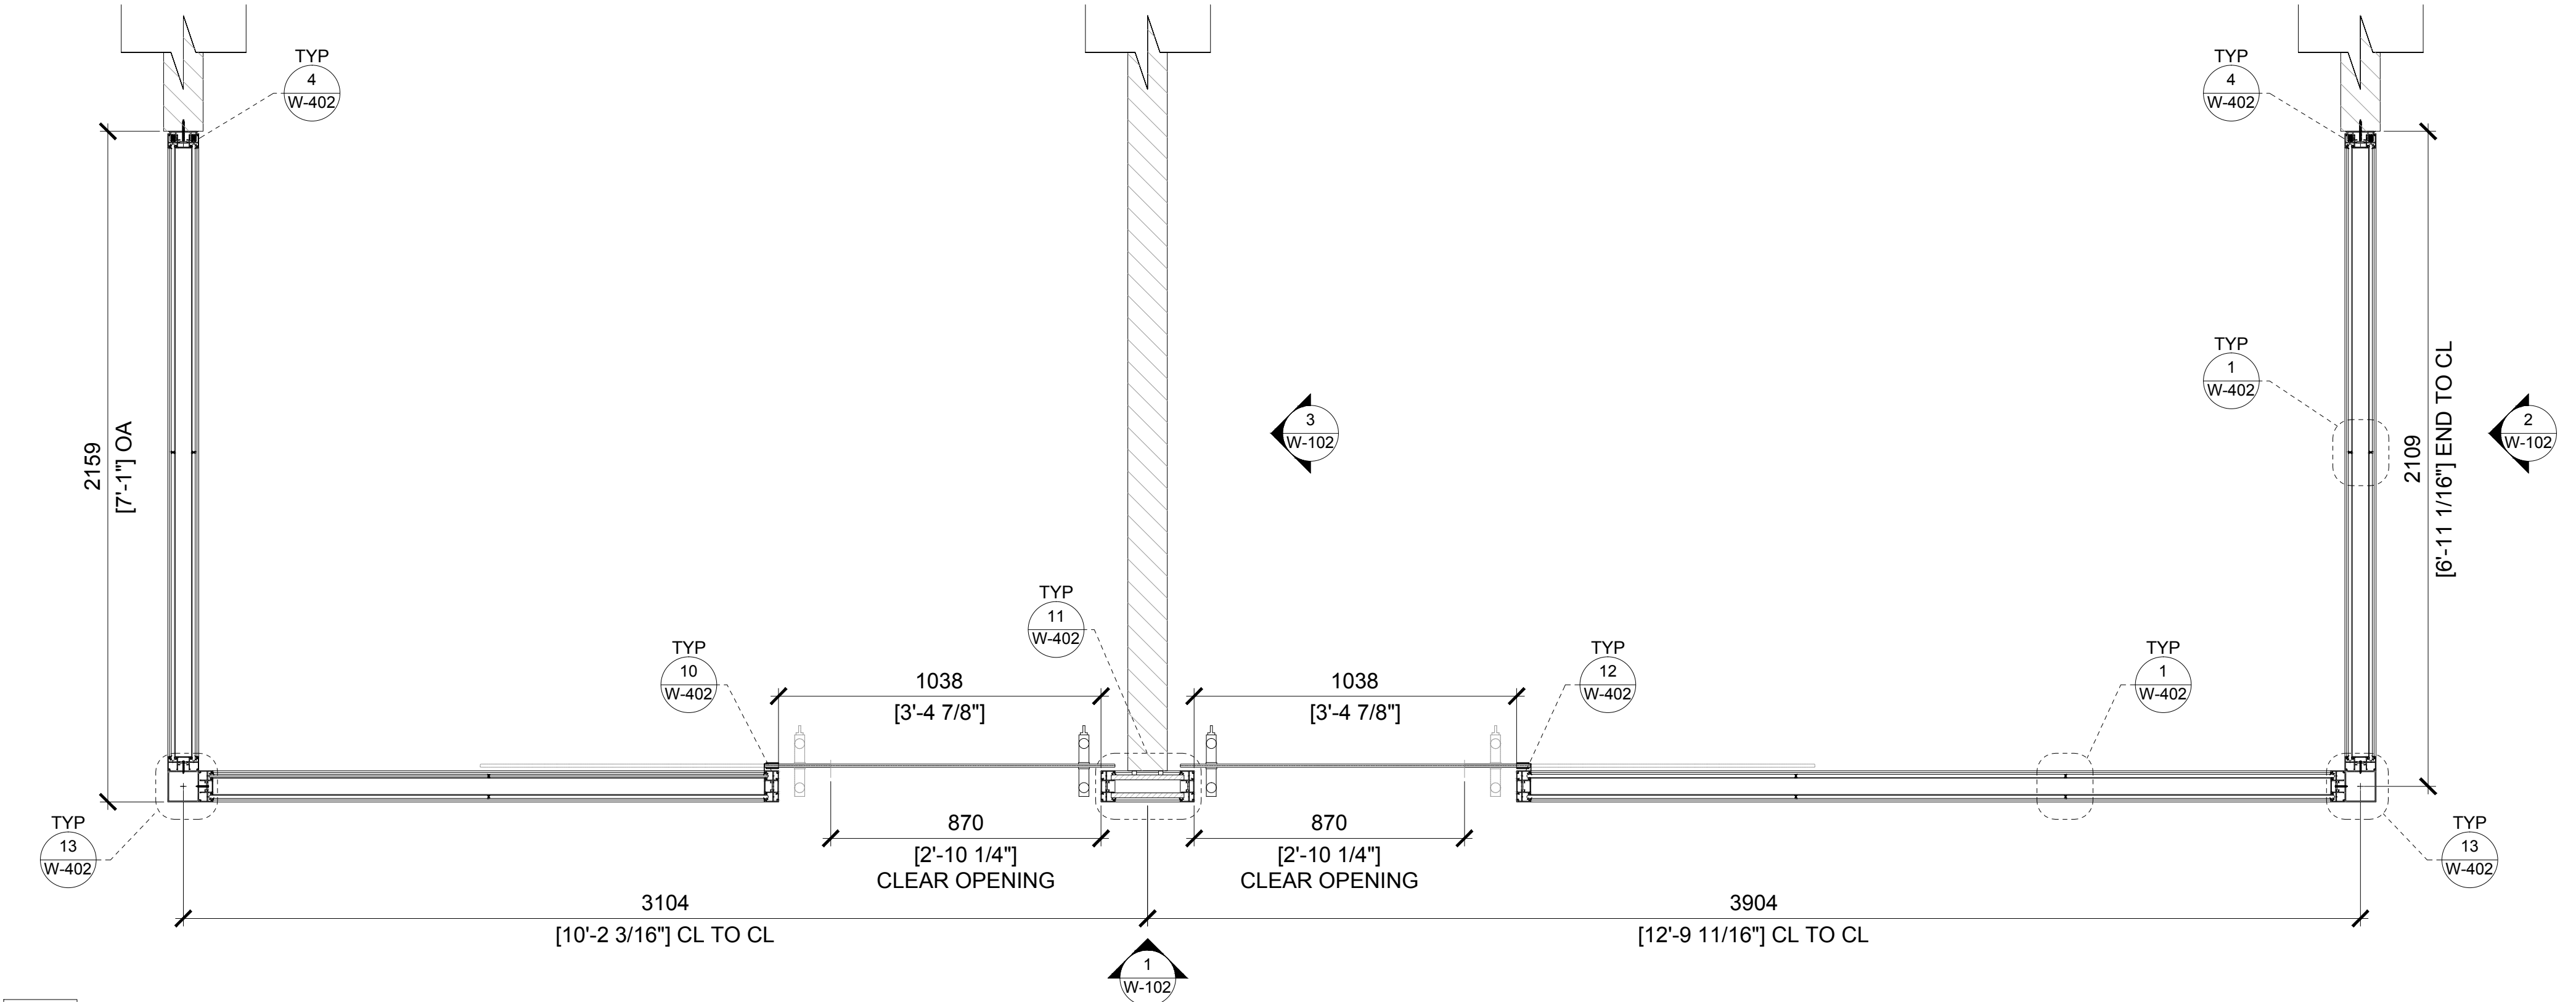

2 FLOOR PLAN - SLIDING DOOR
SCALE: 1:15 (ON SIZE D - 34" X 22")

FINISH SCHEDULE

- AL1 Clear Anodized Aluminium
- AL2 Brushed Anodized Aluminium
- MT1 Brushed Stainless Steel
- GL1 3/8" (10mm) Clear Tempered Glass
- PL1 Black
- PL2 Grey
- GC1 Polycarbonate Joint
- WD1 5/8" (16mm) Particle Board

MATERIAL LIST

Moodwall P4 Double Glass

HH2 Hydraulic Hinge

BH3 Butt Hinge

HH2 Hydraulic Hinge

PRESA Glass Clamp

KERE 60" Pull Handle

SERE Patch with Lever Handle Georgia 102

Mortise Lockset Grade 1 - Office Function

Project

Architect

Dealer

Title

MOODWALL P4 TYPICAL OFFICE FRONT

REV.	DESCRIPTION	DATE
------	-------------	------

moodwall

RAMPART PARTITIONS INC.
1305 INDUSTRIELLE, LA PRAIRIE QUÉBEC
TEL.: (450) 444-7414 FAX: (450) 444-7074
TOLL-FREE: (800) 724-6600
E-MAIL: info@rampart.ca

SALES
T 1-800-724-6600 #1
sales@rampart.ca

Drawn by JOSE M.

Approved by


Quote 00000

Date 2018/03/12


Scale 1:15 Rev# 00

Drawing #


W-100

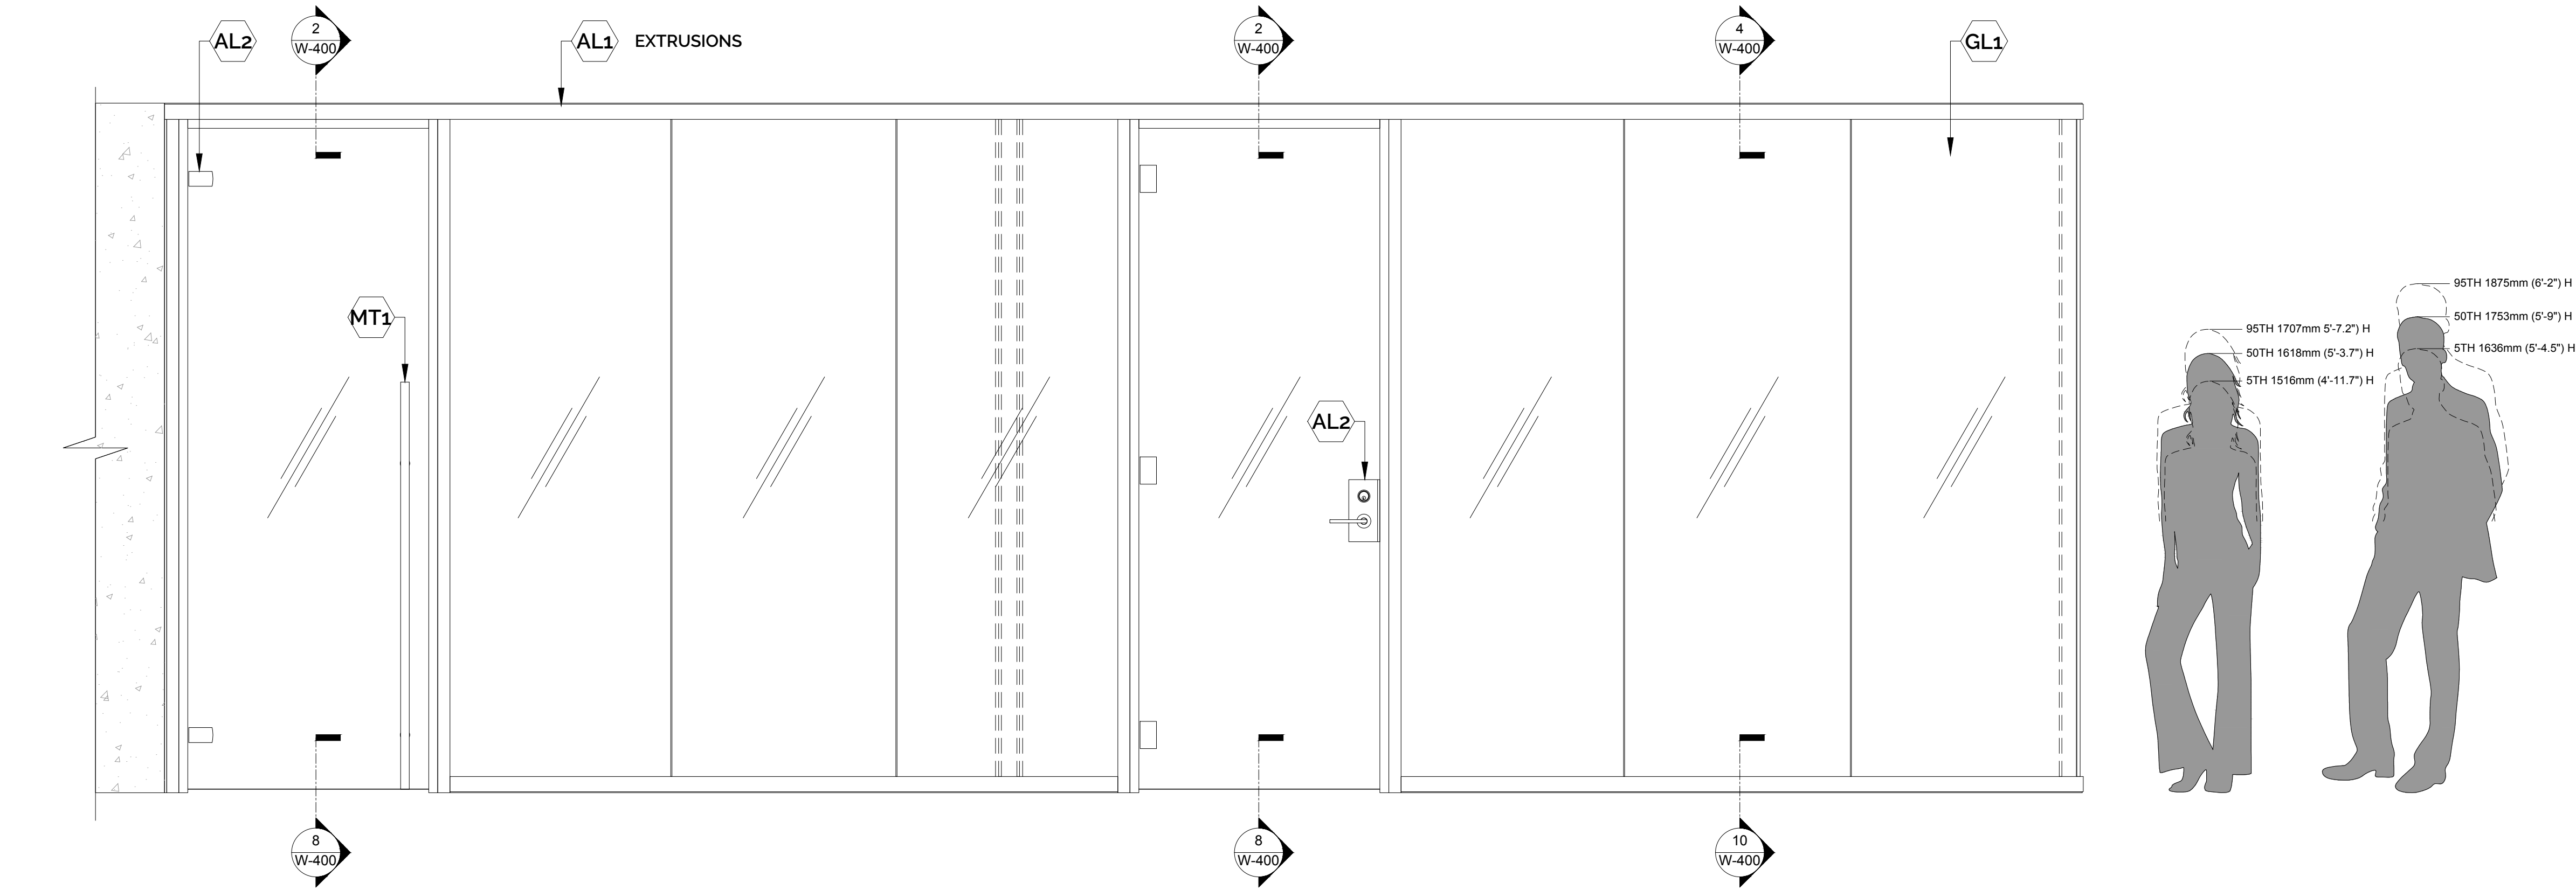

1 ELEVATION - SWING DOORS
SCALE: 1:15 (ON SIZE D - 34" X 22")

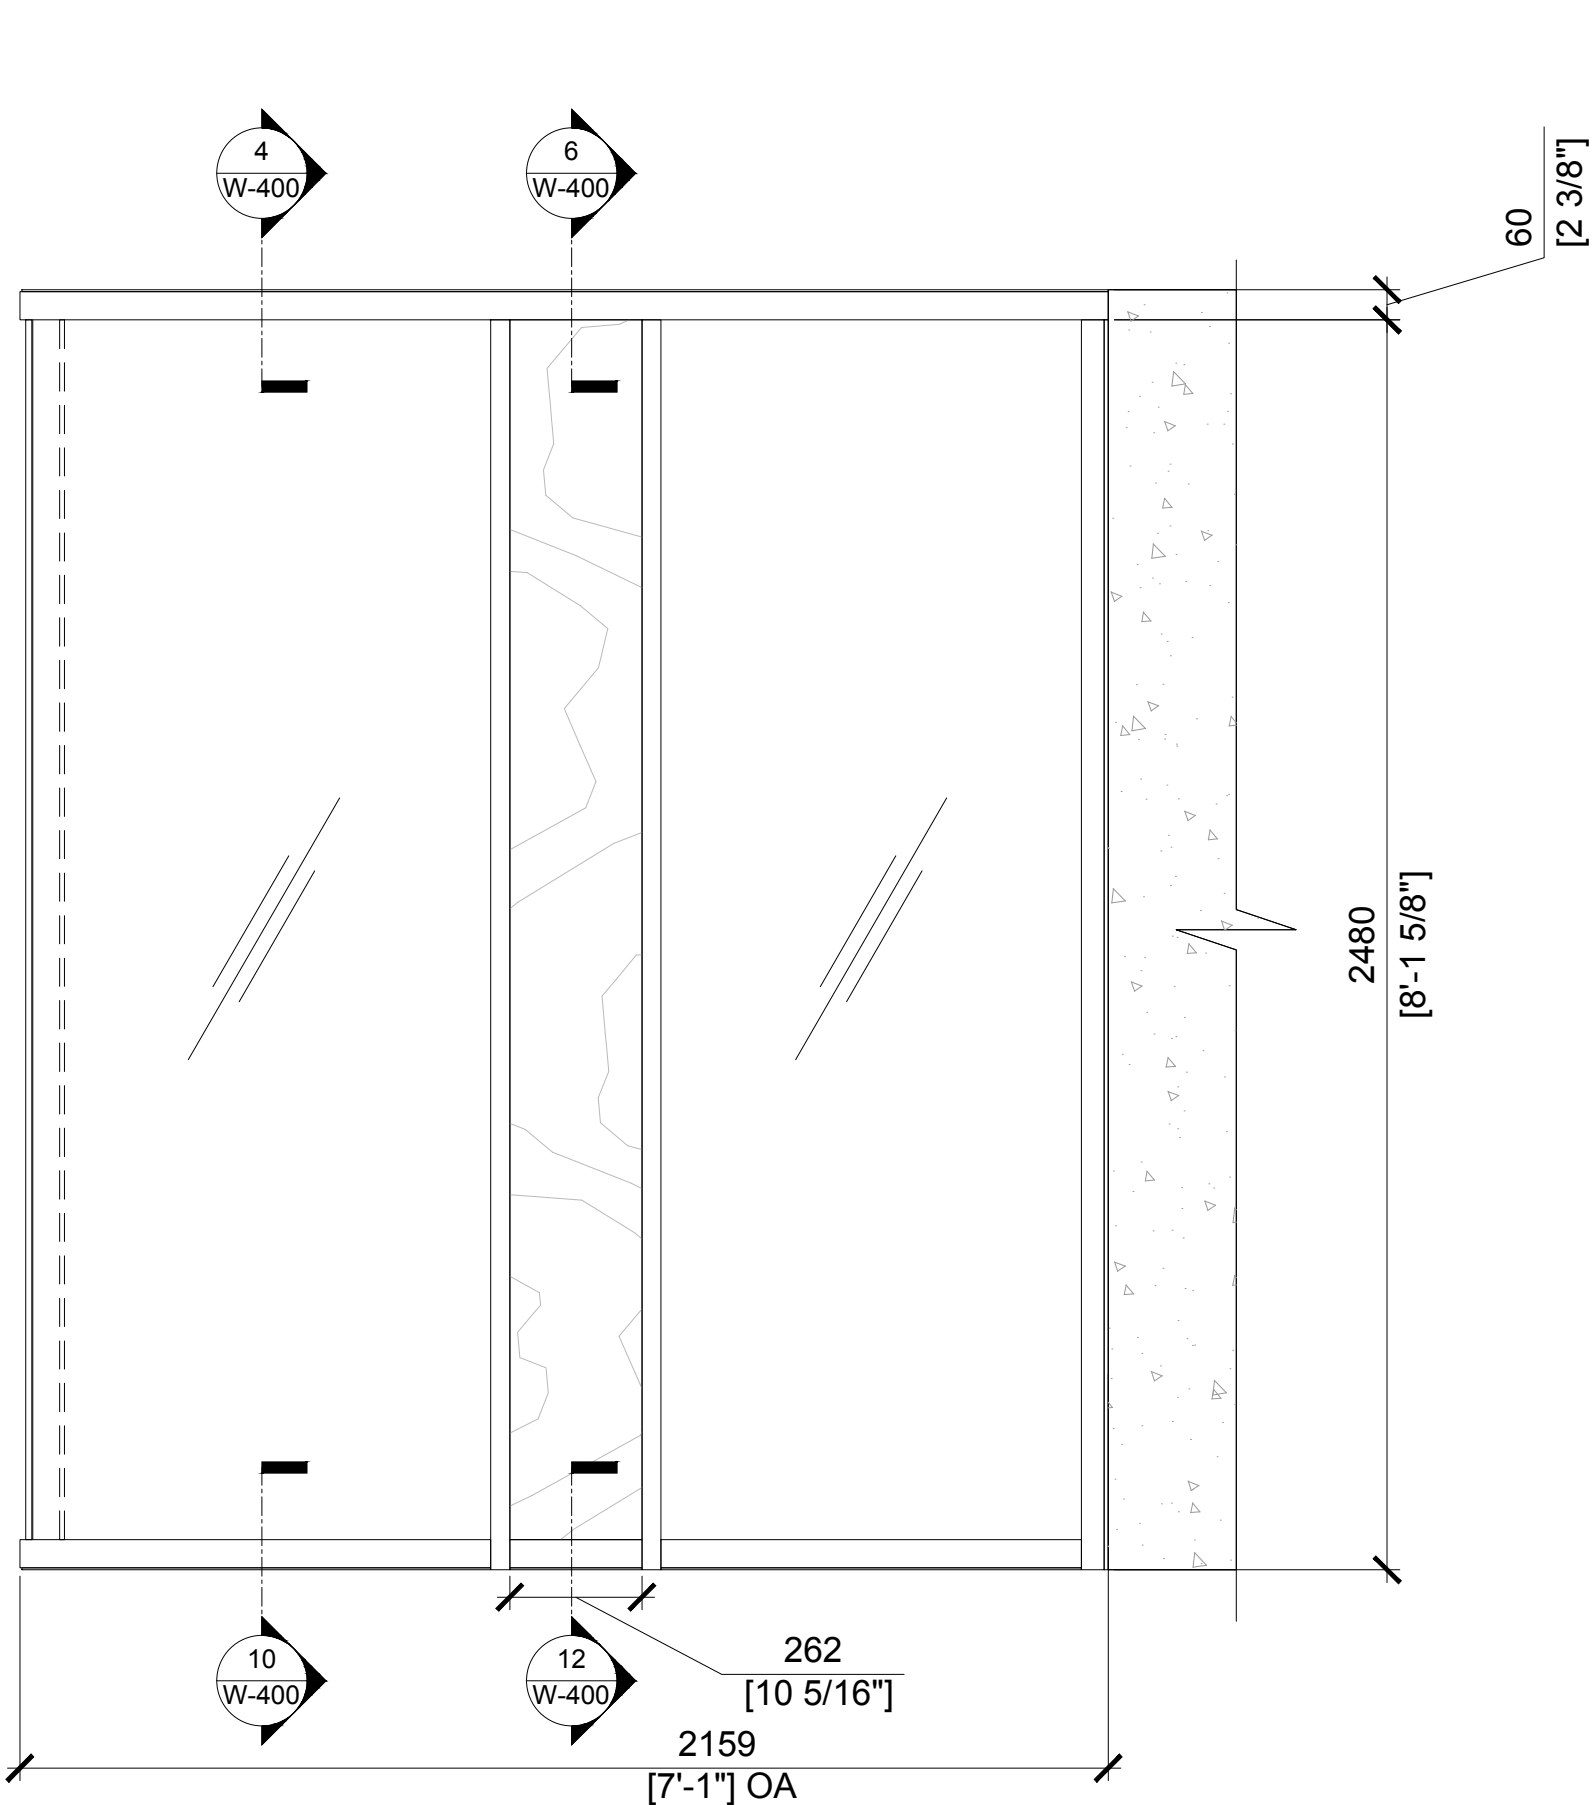

2 ELEVATION - SOLID/GLASS WALL
SCALE: 1:15 (ON SIZE D - 34" X 22")

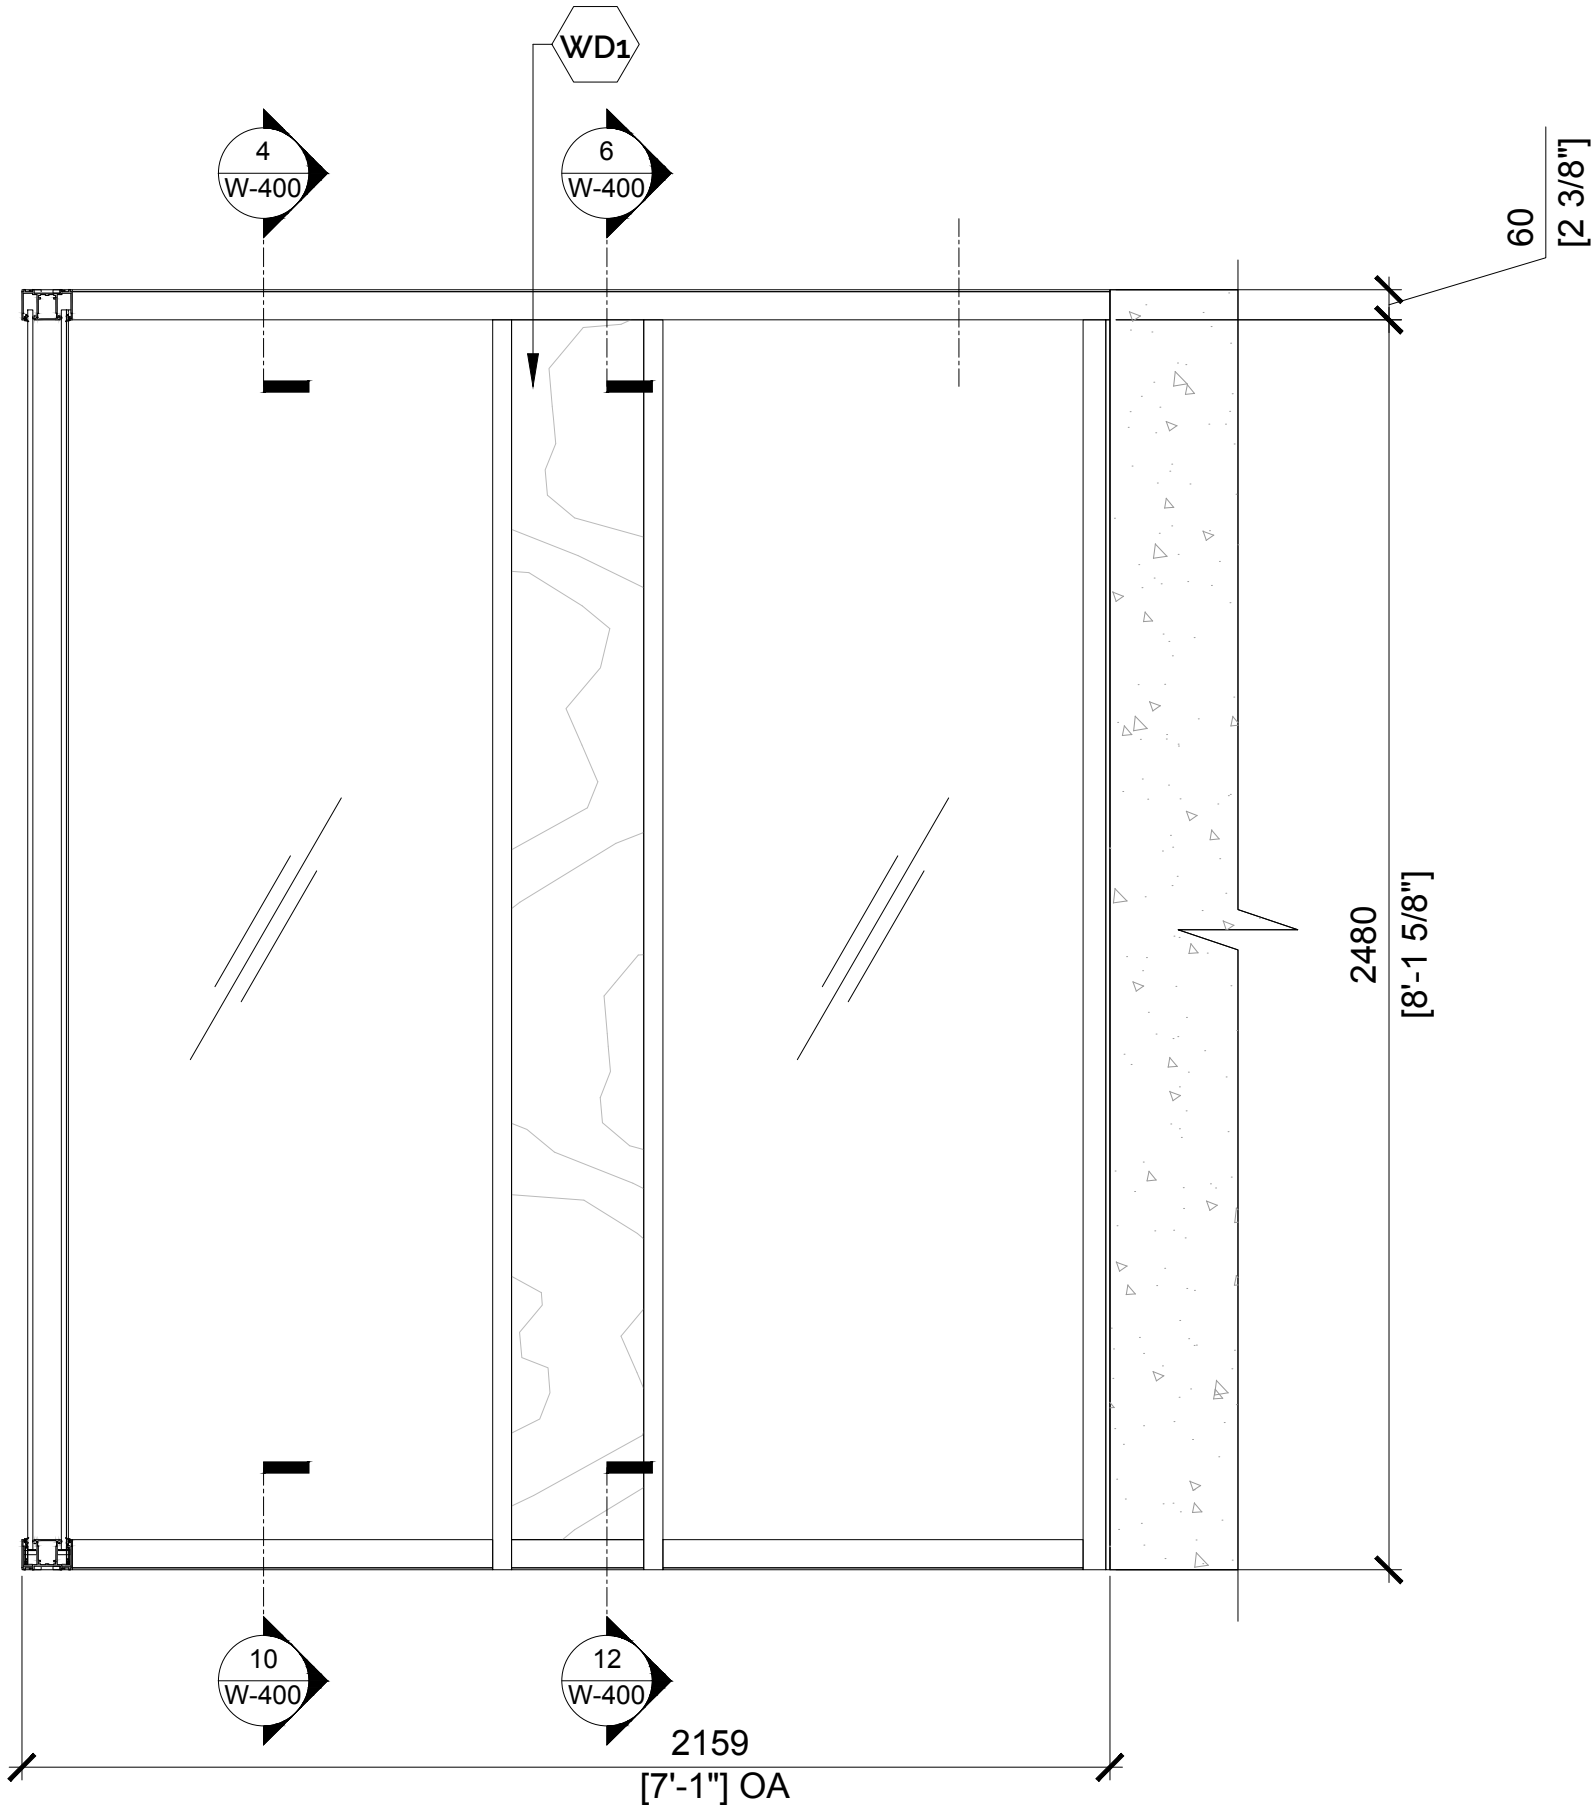

3 ELEVATION - SOLID/GLASS WALL
SCALE: 1:15 (ON SIZE D - 34" X 22")

FINISH SCHEDULE

- AL1 Clear Anodized Aluminium
- AL2 Brushed Anodized Aluminium
- MT1 Brushed Stainless Steel
- GL1 3/8" (10mm) Clear Tempered Glass
- PL1 Black
- PL2 Grey
- GC1 Polycarbonate Joint
- WD1 5/8" (16mm) Particle Board

MATERIAL LIST

Moodwall P4 Double Glass

HH2 Hydraulic Hinge

BH3 Butt Hinge

HH2 Hydraulic Hinge

PRESA Glass Clamp

KERE 60" Pull Handle

SERE Patch with Lever Handle Georgia 102

Mortise Lockset Grade 1 - Office Function

Project

Architect

Dealer

Title

MOODWALL P4 TYPICAL OFFICE FRONT

REV. DESCRIPTION DATE

moodwall

RAMPART PARTITIONS INC.
1305 INDUSTRIELLE, LA PRAIRIE QUÉBEC
TEL.: (450) 444-7414 FAX: (450) 444-7074
TOLL-FREE: (800) 724-6600
E-MAIL: info@rampart.ca

SALES
T 1-800-724-6600 #1
sales@rampart.ca

Drawn by JOSE M.

Approved by


Quote 00000

Date 2018/03/12


Scale 1:15 Rev# 00

Drawing #


W-101

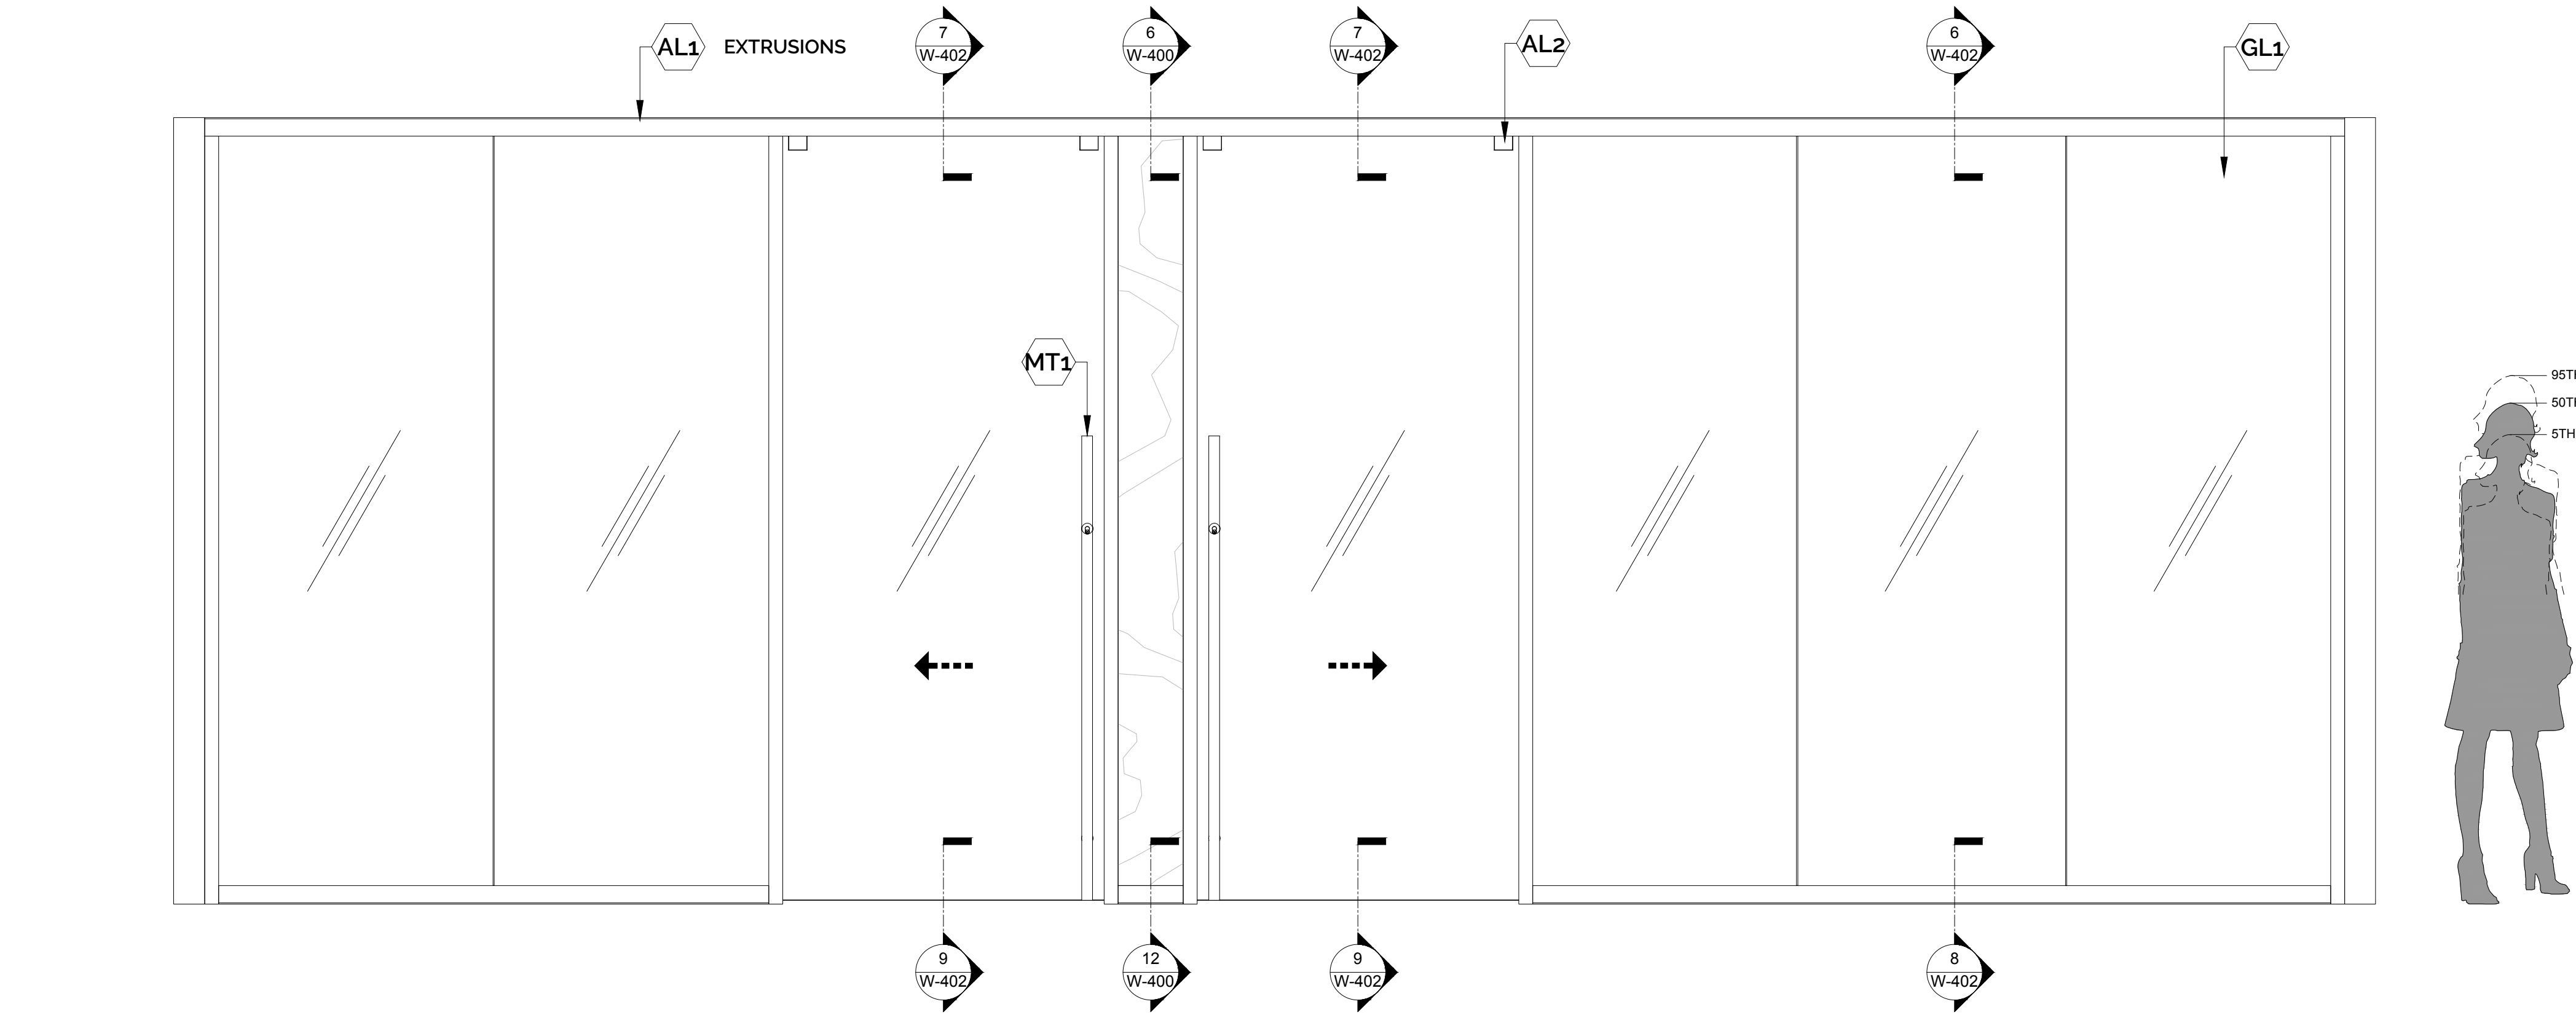

1 ELEVATION - SLIDING DOORS
SCALE: 1:15 (ON SIZE D - 34" X 22")

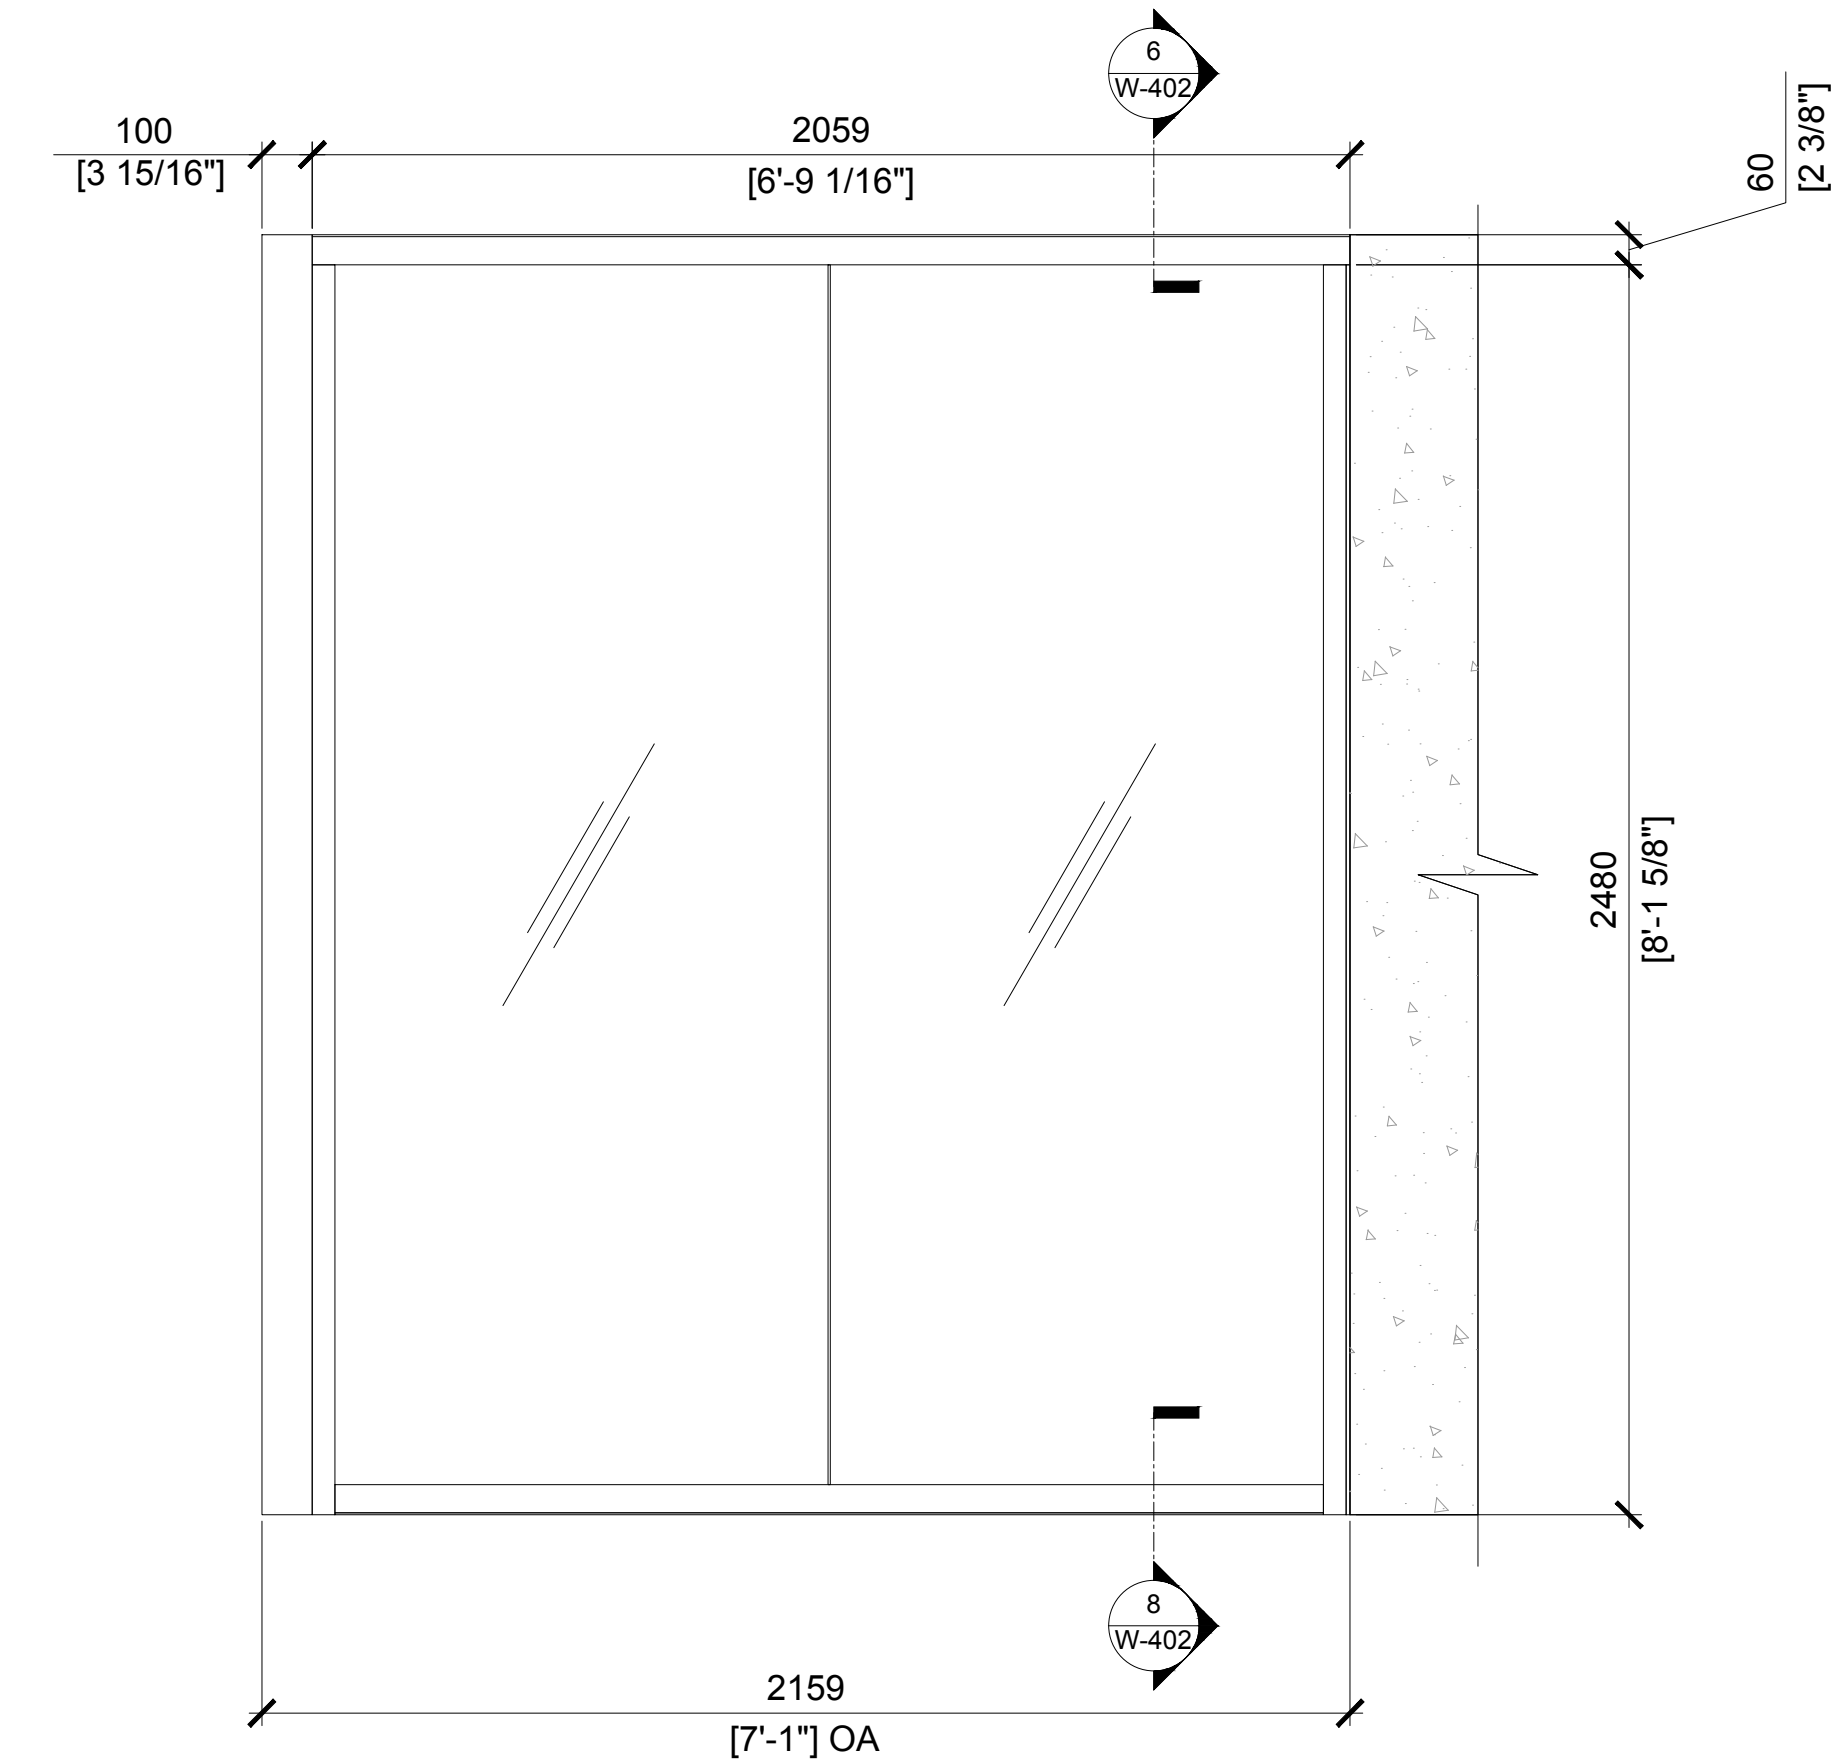

2 ELEVATION - GLASS WALL
SCALE: 1:15 (ON SIZE D - 34" X 22")

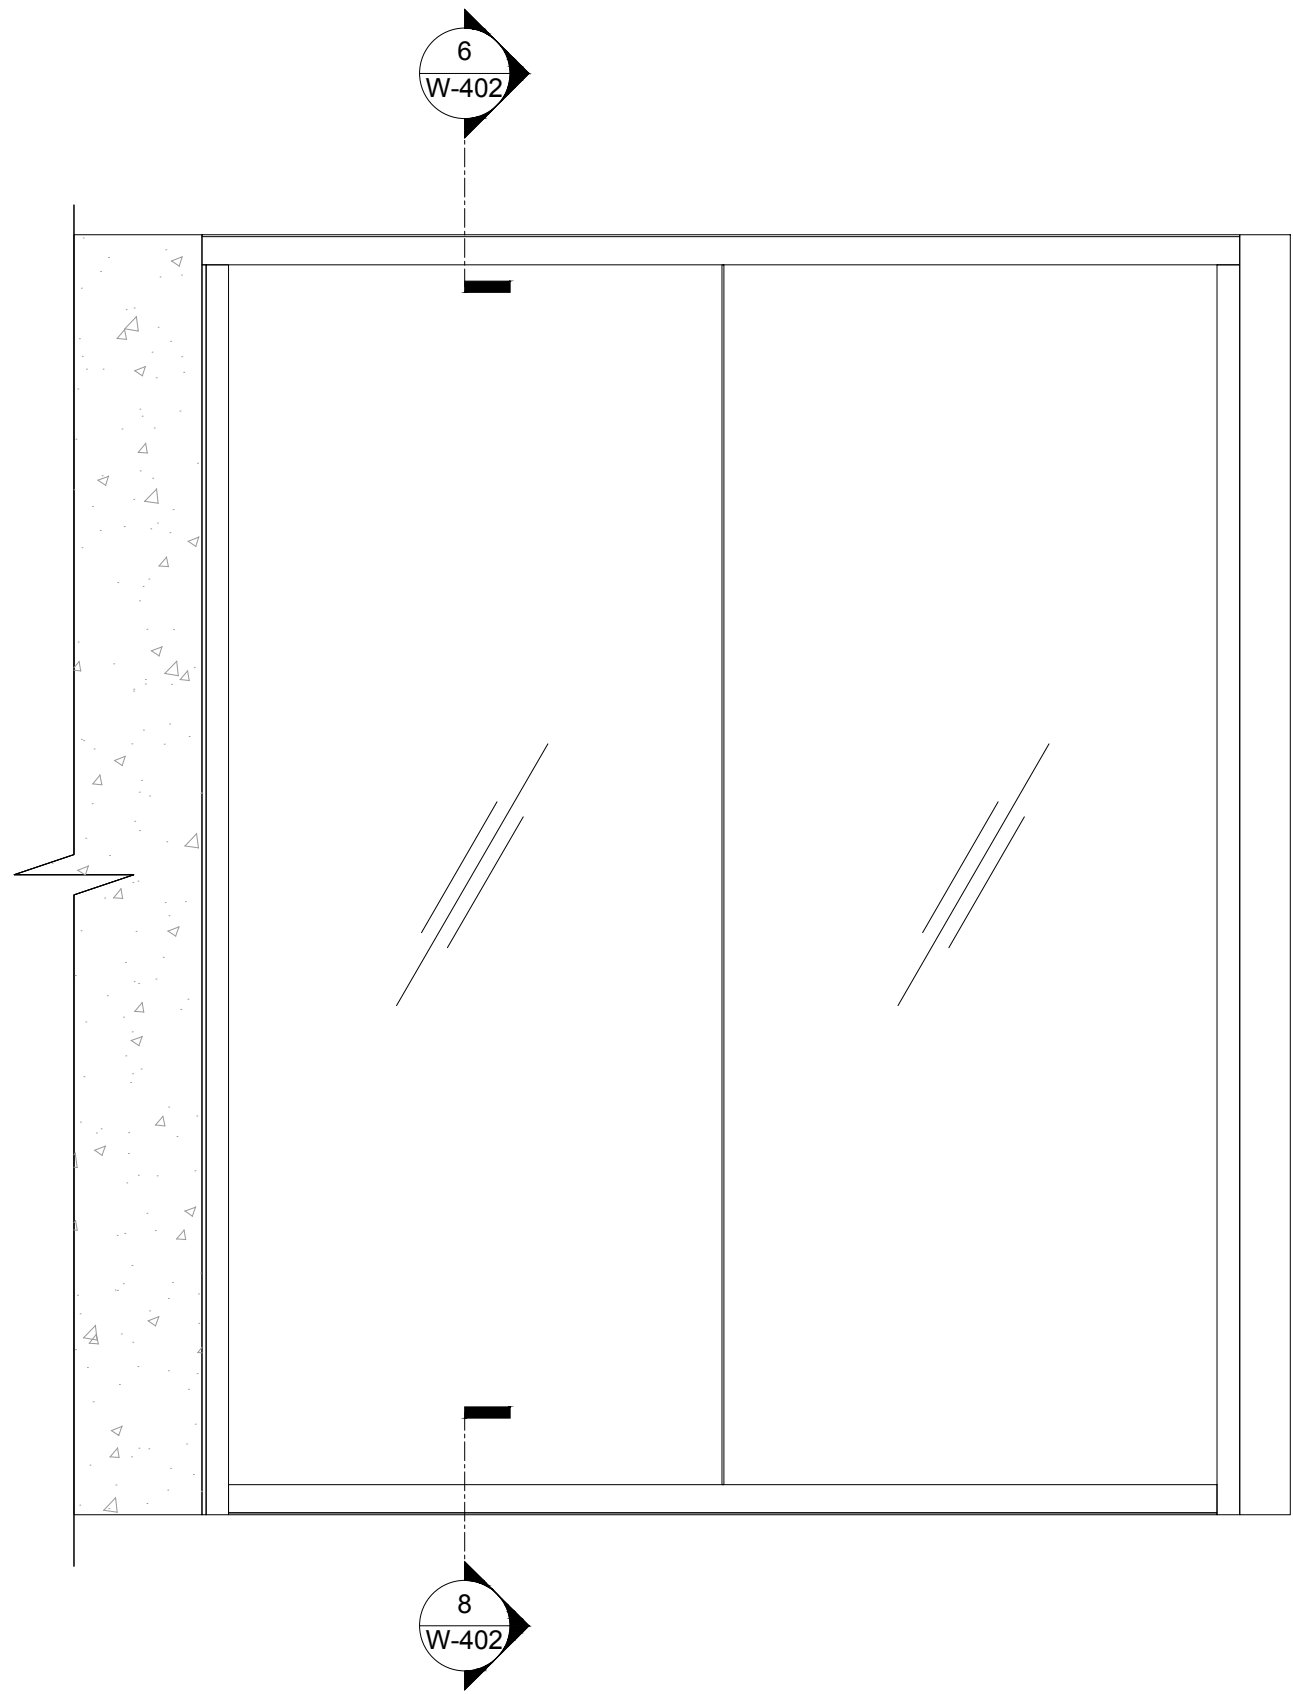

3 ELEVATION - GLASS WALL
SCALE: 1:15 (ON SIZE D - 34" X 22")

FINISH SCHEDULE

- AL1 Clear Anodized Aluminium
- AL2 Brushed Anodized Aluminium
- MT1 Brushed Stainless Steel
- GL1 3/8" (10mm) Clear Tempered Glass
- PL1 Black
- PL2 Grey
- GC1 Polycarbonate Joint
- WD1 5/8" (16mm) Particle Board

MATERIAL LIST

Moodwall P4 Double Glass

HH2 Hydraulic Hinge

BH3 Butt Hinge

HH2 Hydraulic Hinge

PRESA Glass Clamp

KERE 60" Pull Handle

SERE Patch with Lever Handle Georgia 102

Mortise Lockset Grade 1 - Office Function

Project

Architect

Dealer

Title

MOODWALL P4 TYPICAL OFFICE FRONT

REV.	DESCRIPTION	DATE
------	-------------	------

moodwall

RAMPART PARTITIONS INC.
1305 INDUSTRIELLE, LA PRAIRIE QUÉBEC
TEL.: (450) 444-7414 FAX: (450) 444-7074
TOLL-FREE: (800) 724-6600
E-MAIL: info@rampart.ca

SALES
T 1-800-724-6600 #1
sales@rampart.ca

Drawn by JOSE M.

Approved by .



Quote 00000

Date 2018/03/12


Scale 1:15 Rev# 00

Drawing #


W-102

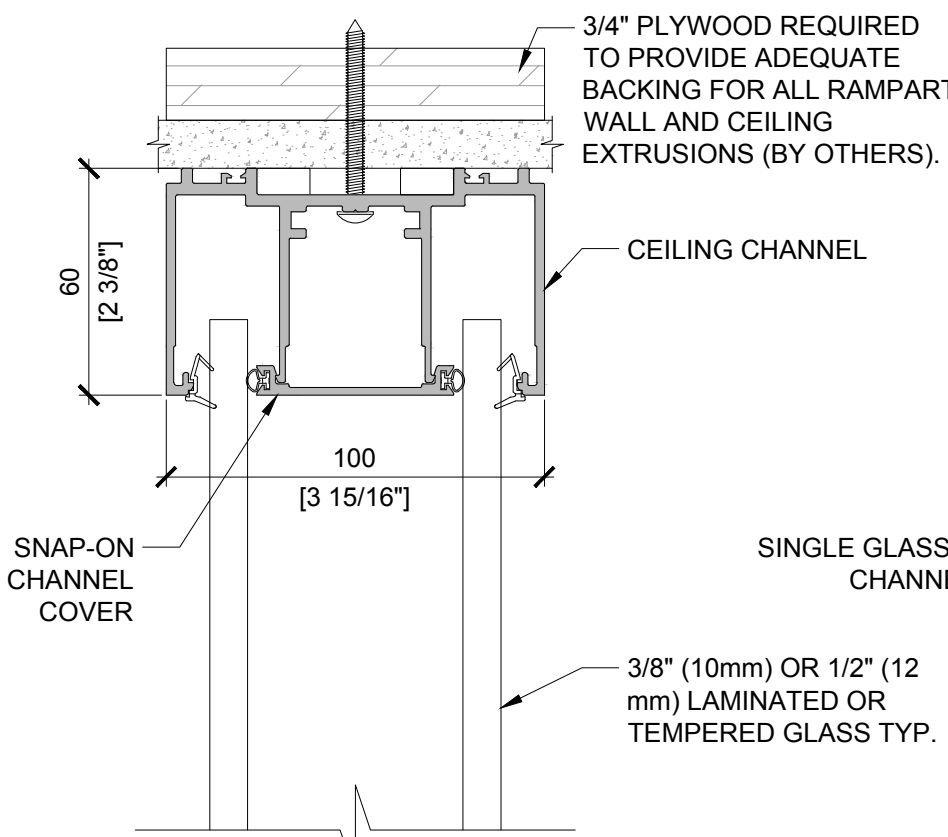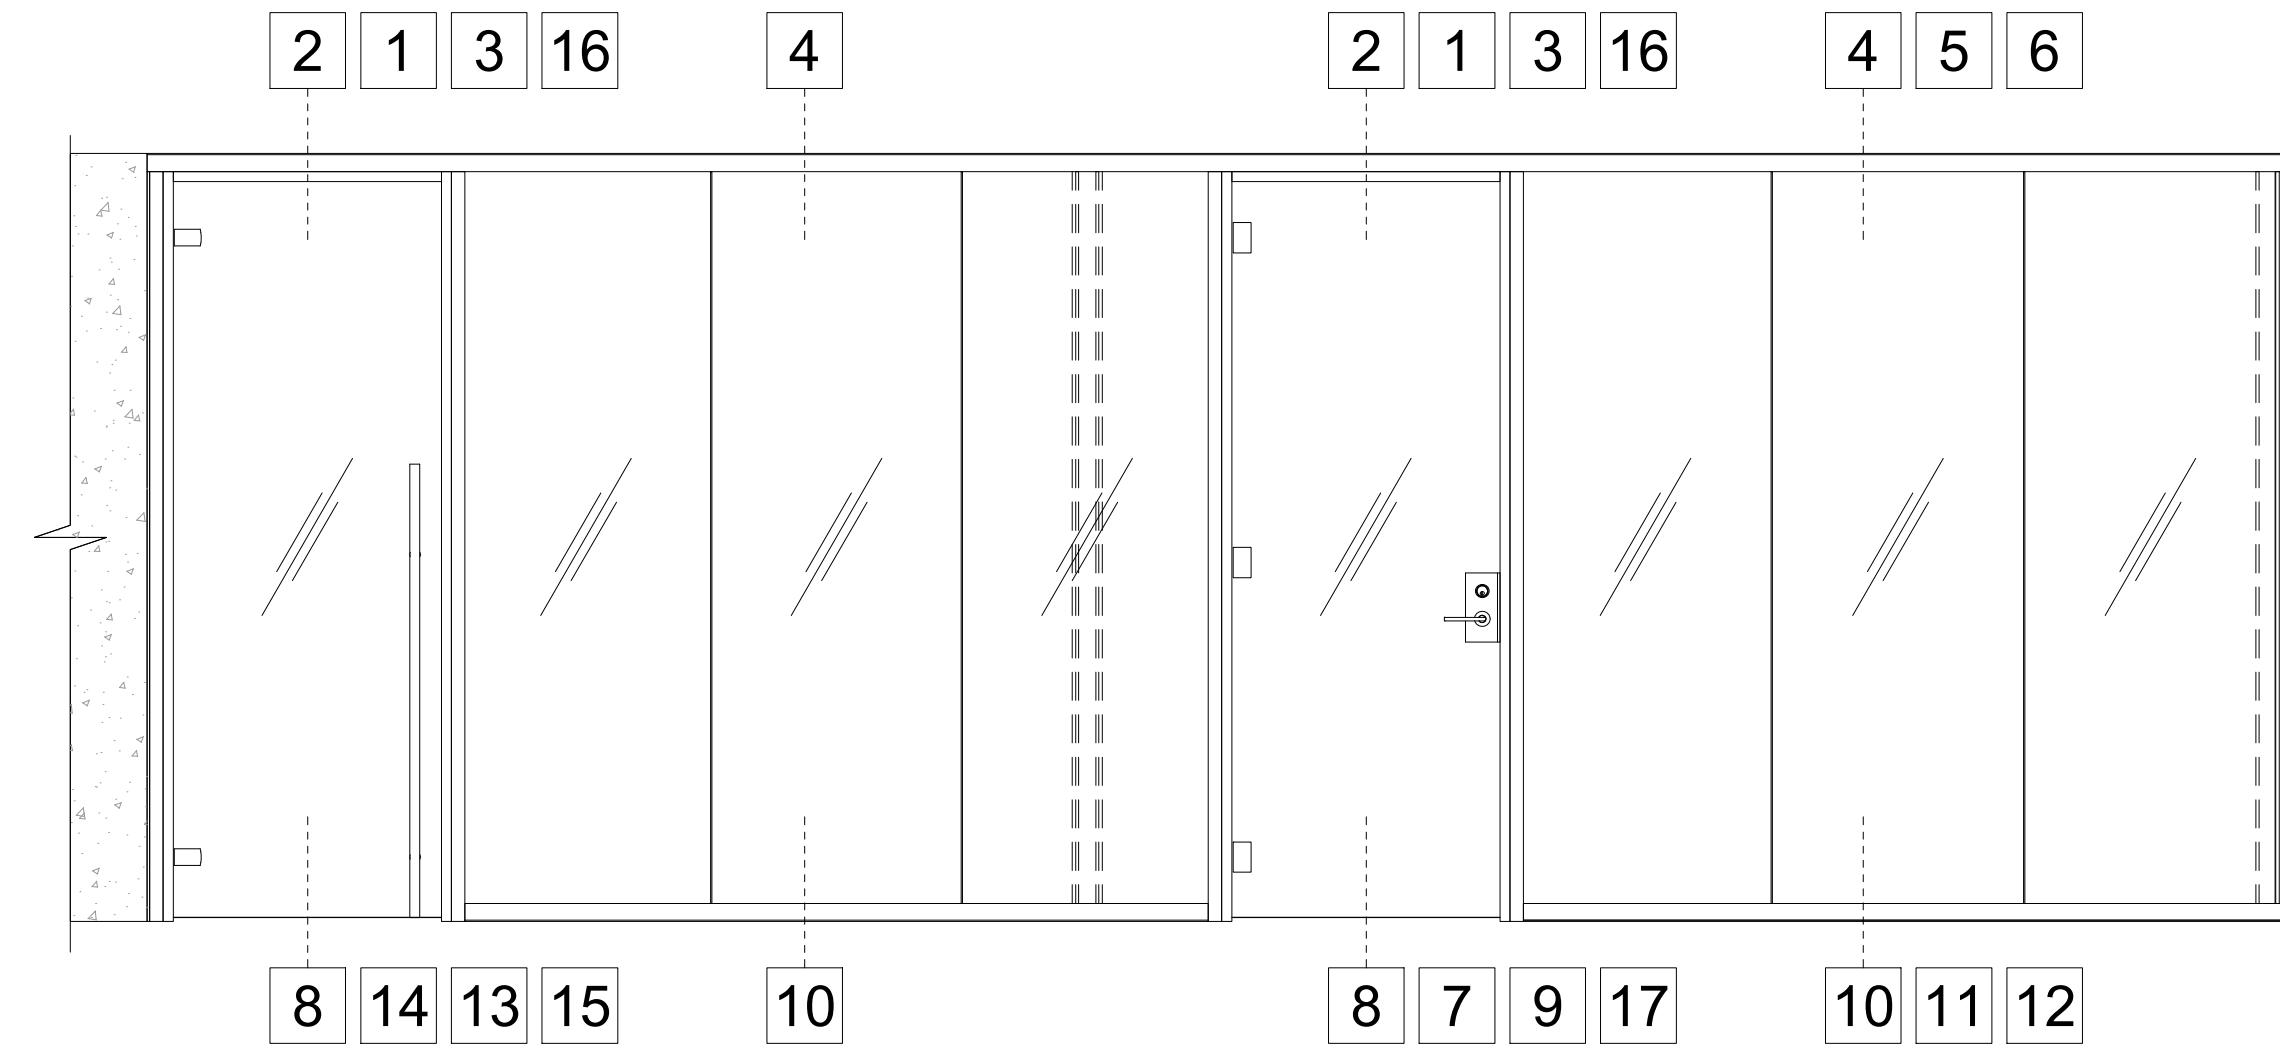


4 DOUBLE GLASS WALL - HEADER
SCALE: 1:2 (ON SIZE D - 34" X 22")

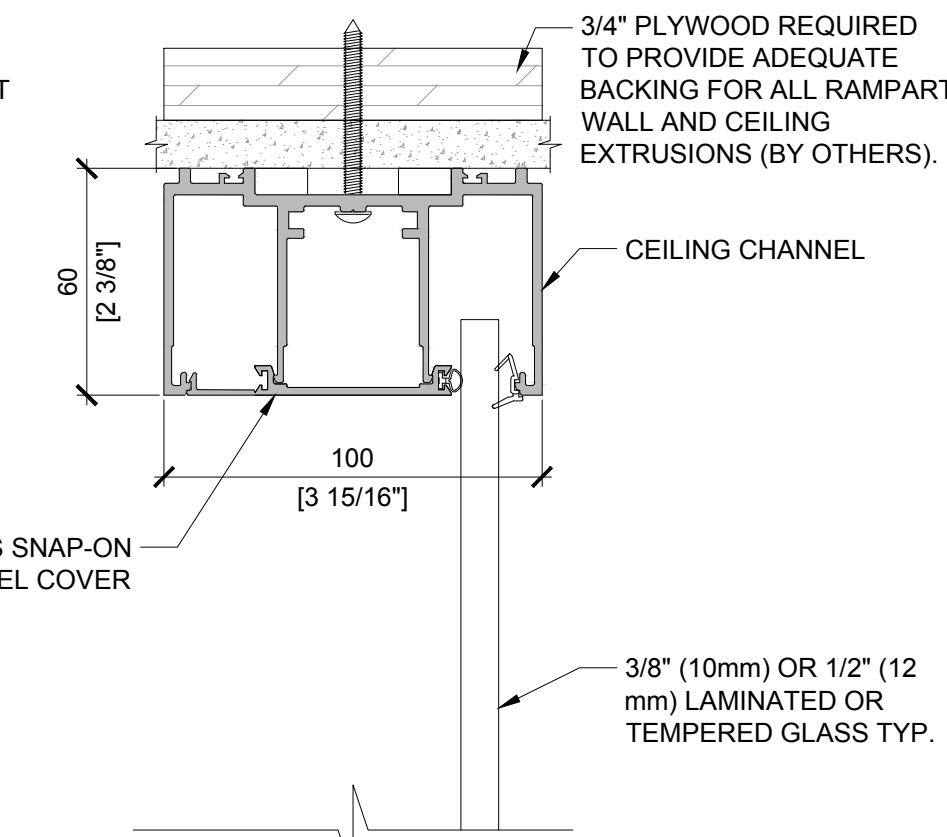


5 SINGLE GLASS WALL - HEADER
SCALE: 1:2 (ON SIZE D - 34" X 22")

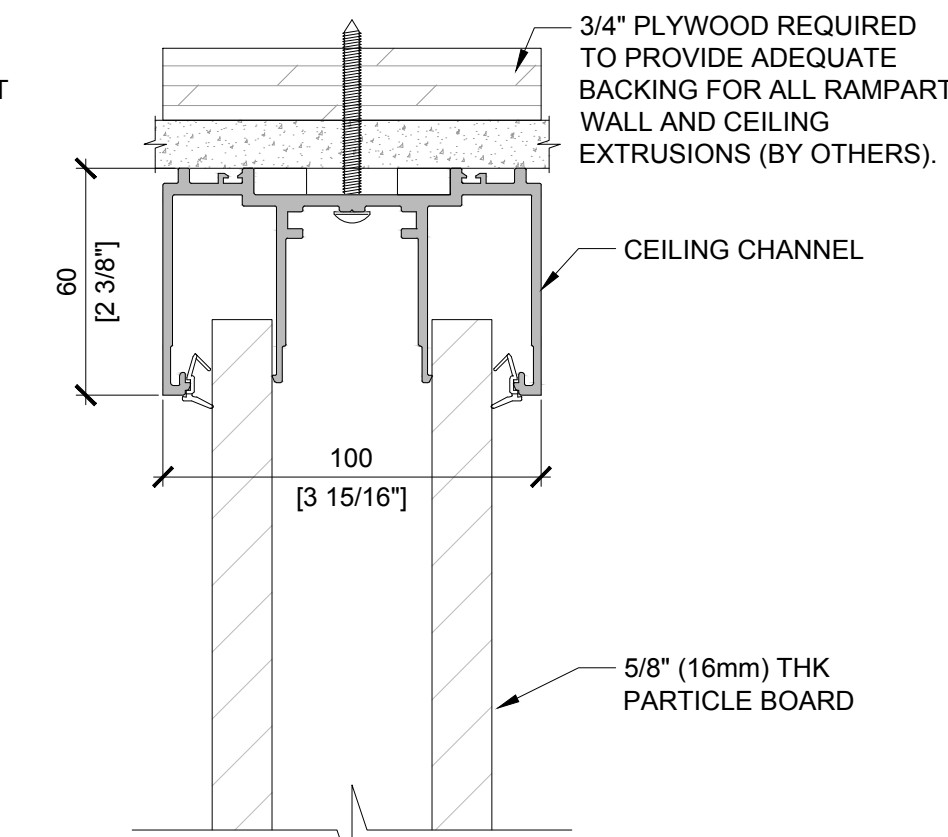


6 SOLID WALL - HEADER
SCALE: 1:2 (ON SIZE D - 34" X 22")

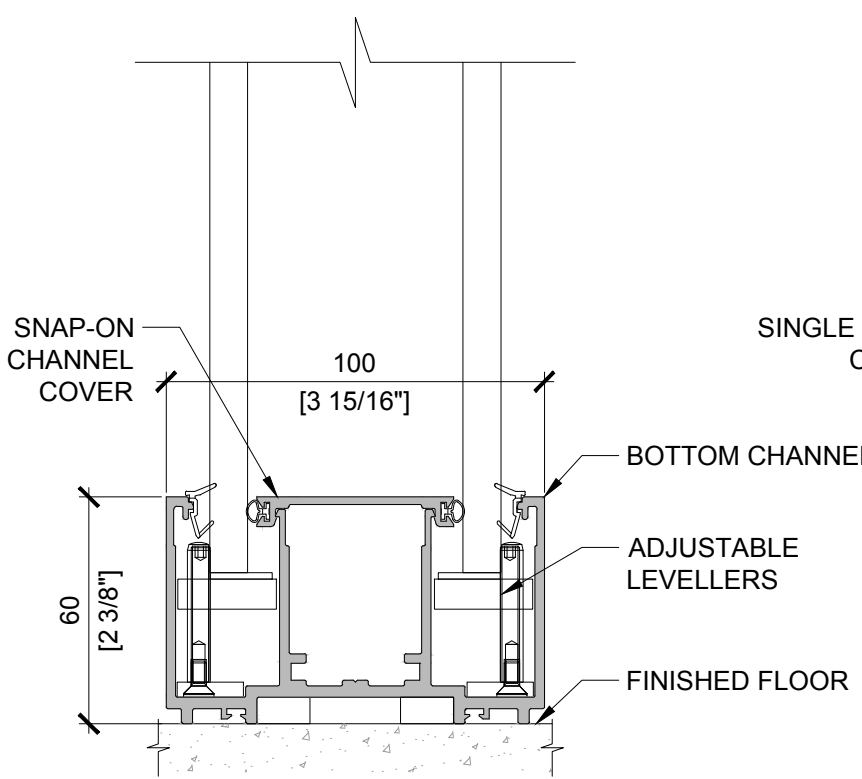


10 DOUBLE GLASS WALL - BOTTOM
SCALE: 1:2 (ON SIZE D - 34" X 22")

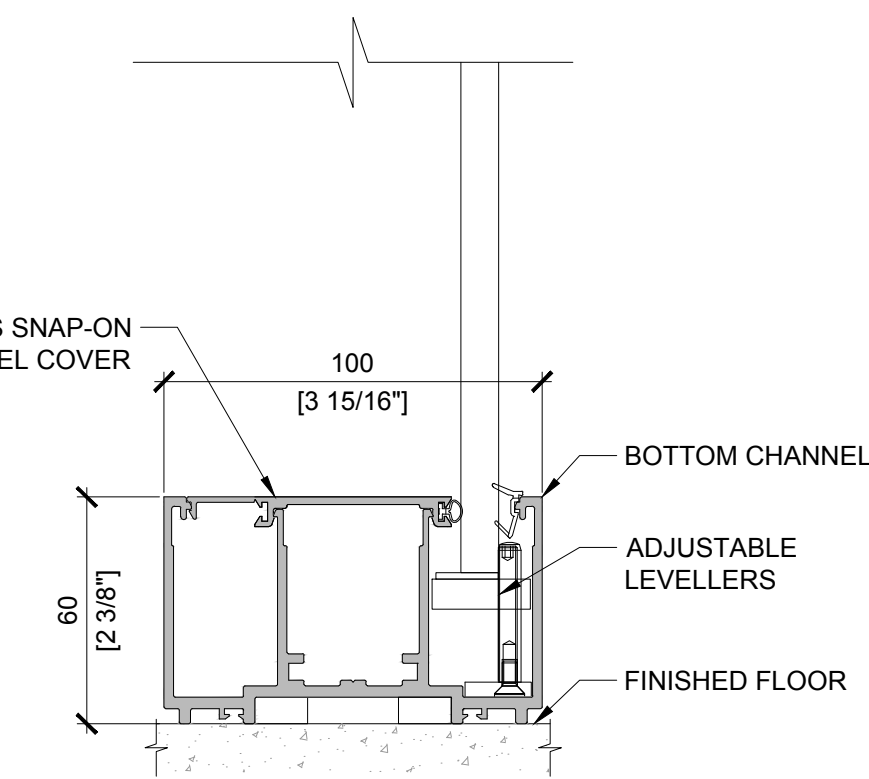


11 SINGLE GLASS WALL - BOTTOM
SCALE: 1:2 (ON SIZE D - 34" X 22")

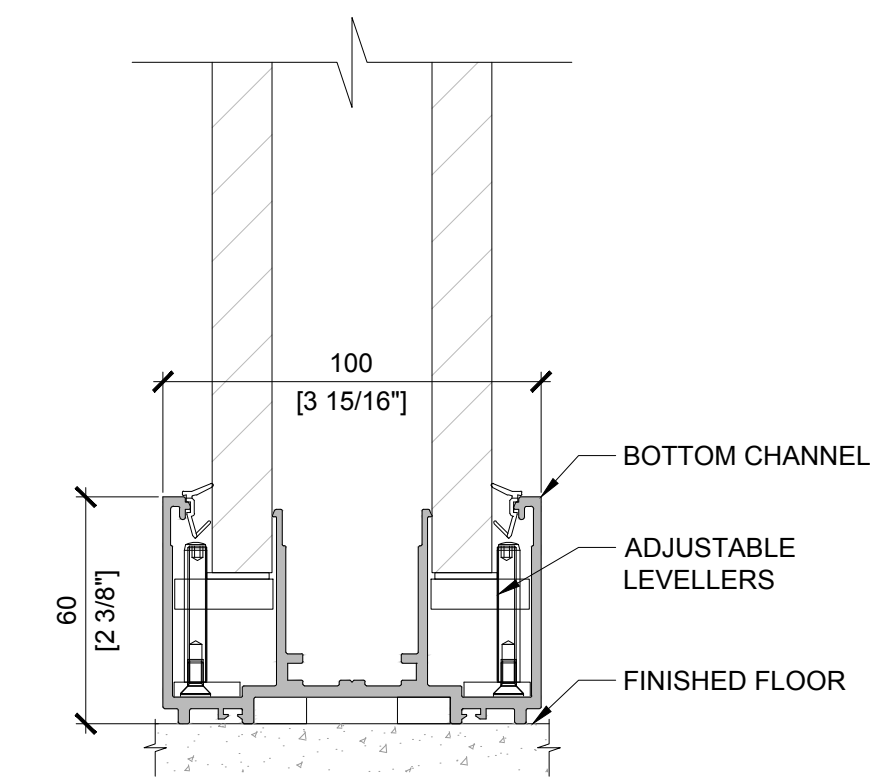


12 SOLID WALL - BOTTOM
SCALE: 1:2 (ON SIZE D - 34" X 22")

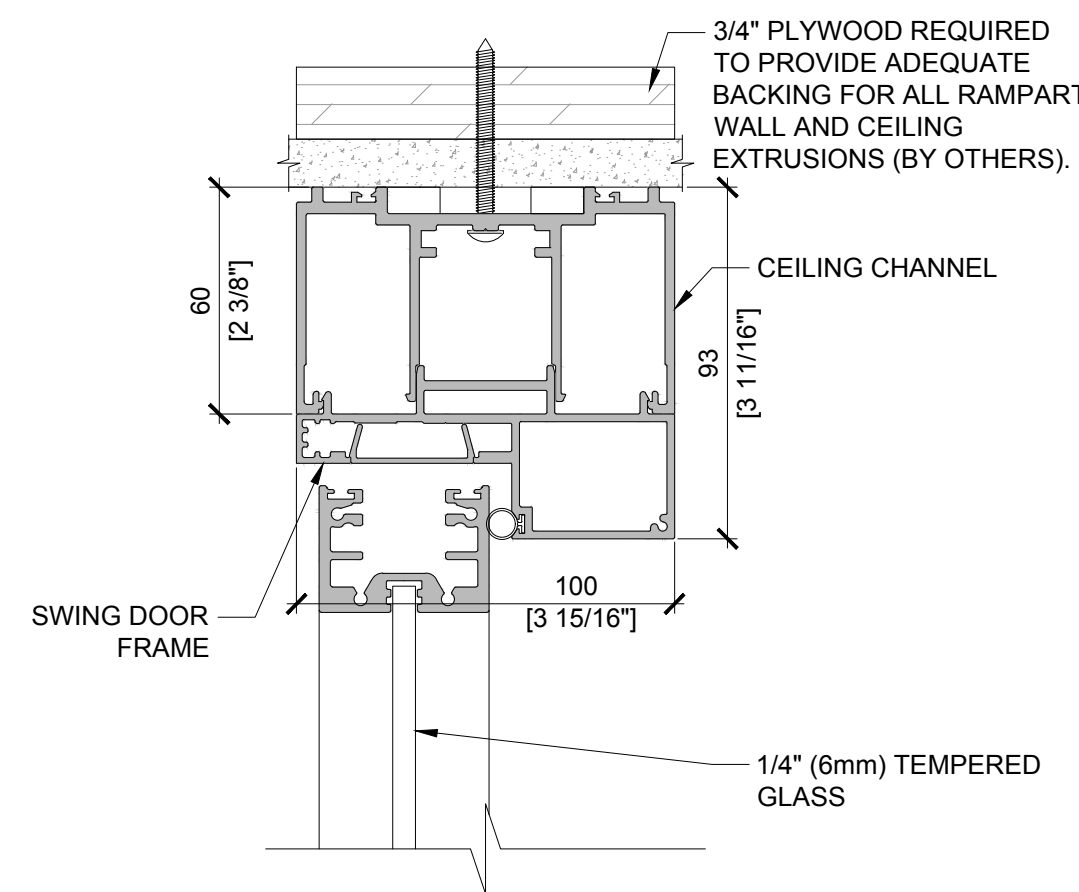


16 SWING FRAMED GLASS DOOR - HEADER
SCALE: 1:2 (ON SIZE D - 34" X 22")

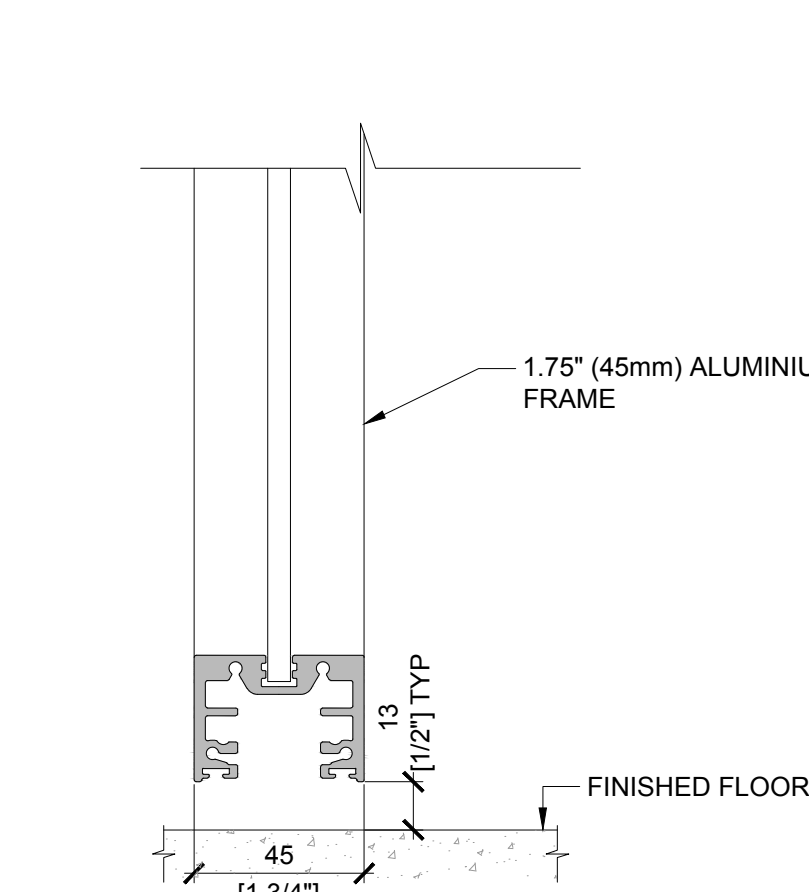


17 SWING FRAMED GLASS DOOR - GAP
SCALE: 1:2 (ON SIZE D - 34" X 22")

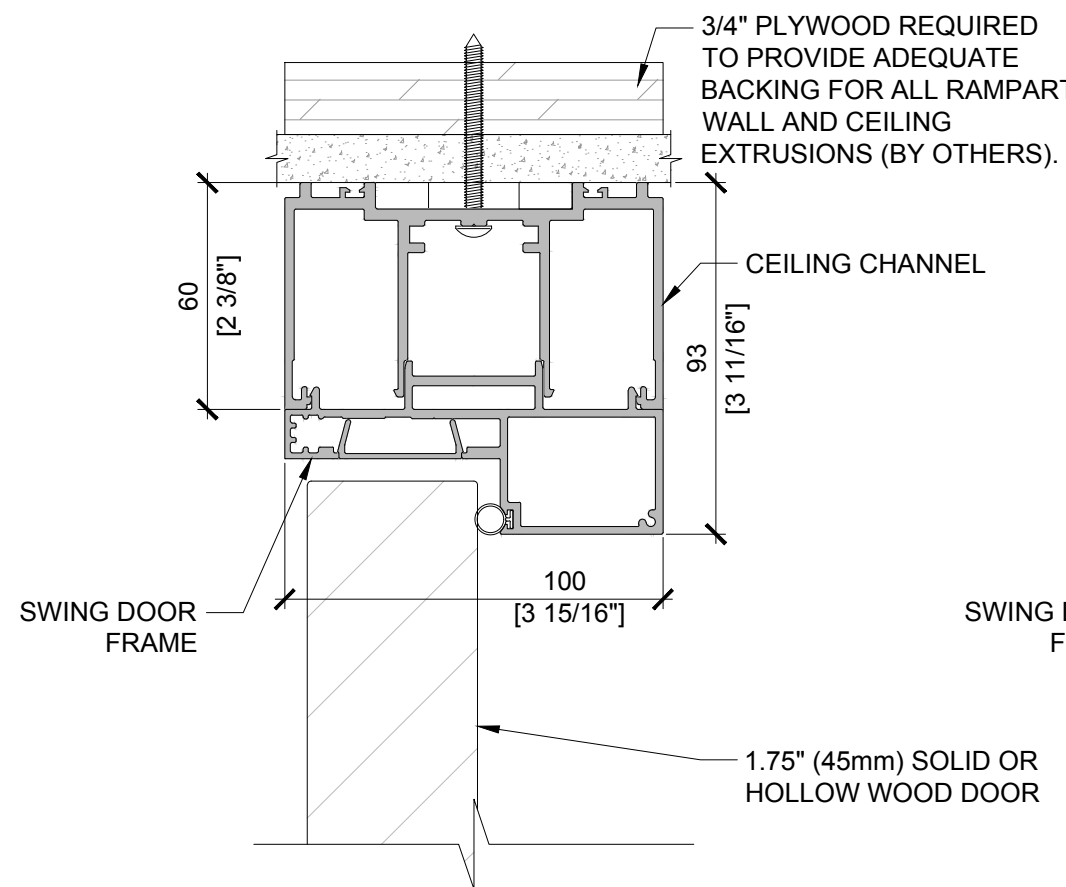


1 SWING SOLID DOOR - HEADER
SCALE: 1:2 (ON SIZE D - 34" X 22")

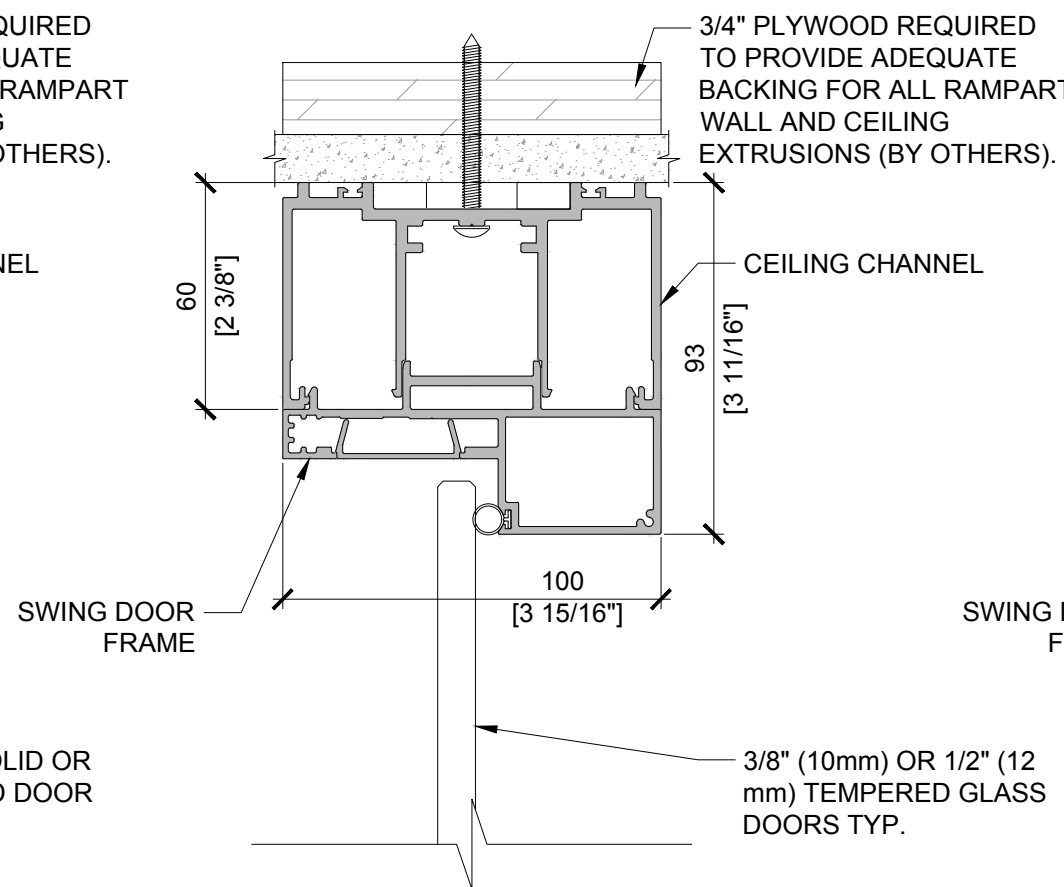


2 SWING GLASS DOOR - HEADER
SCALE: 1:2 (ON SIZE D - 34" X 22")

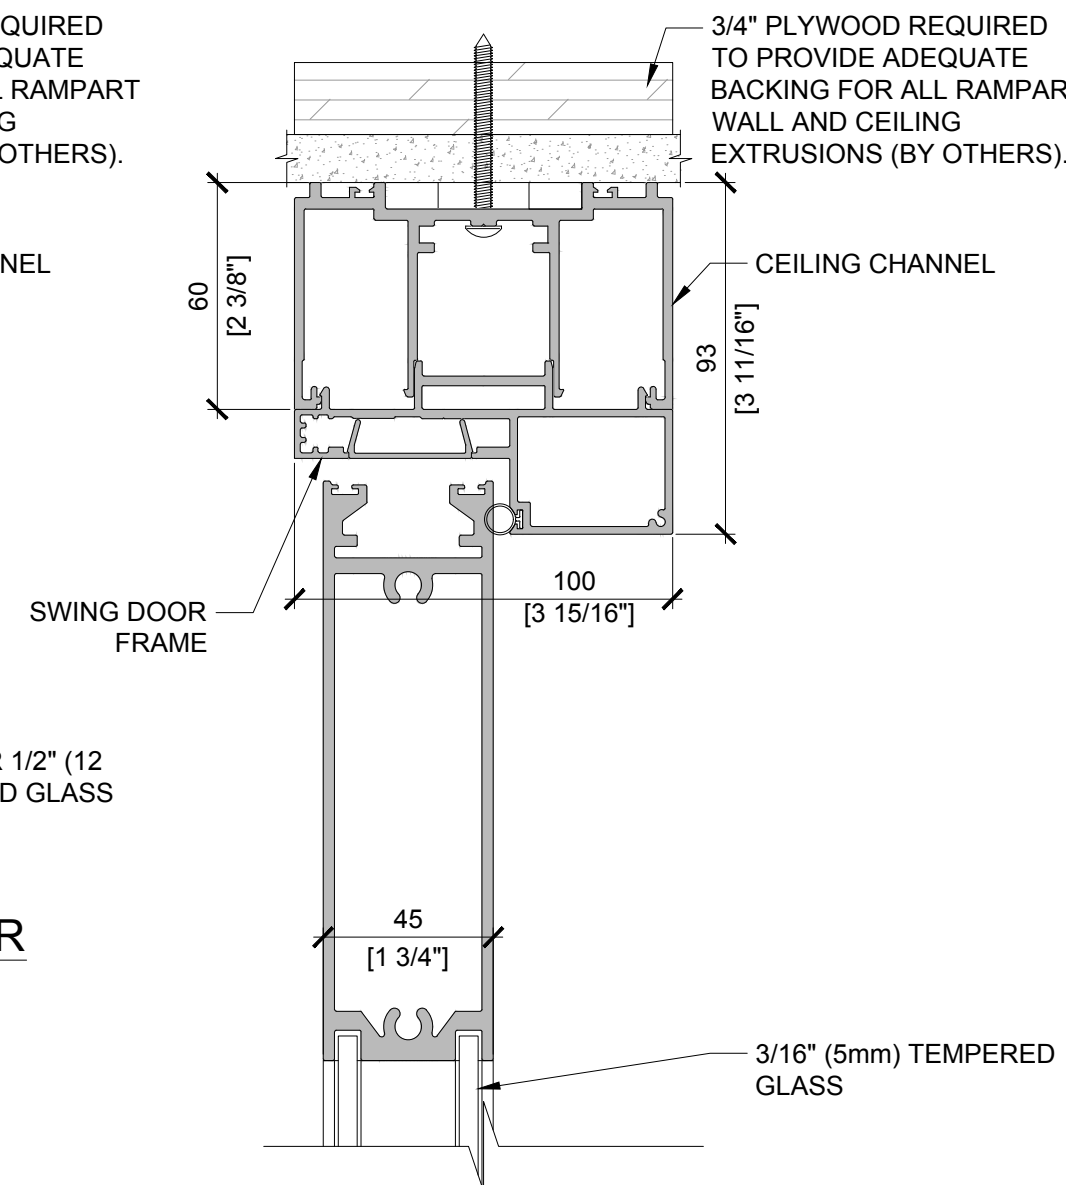


3 DOUBLE GLASS DOOR - HEADER
SCALE: 1:2 (ON SIZE D - 34" X 22")

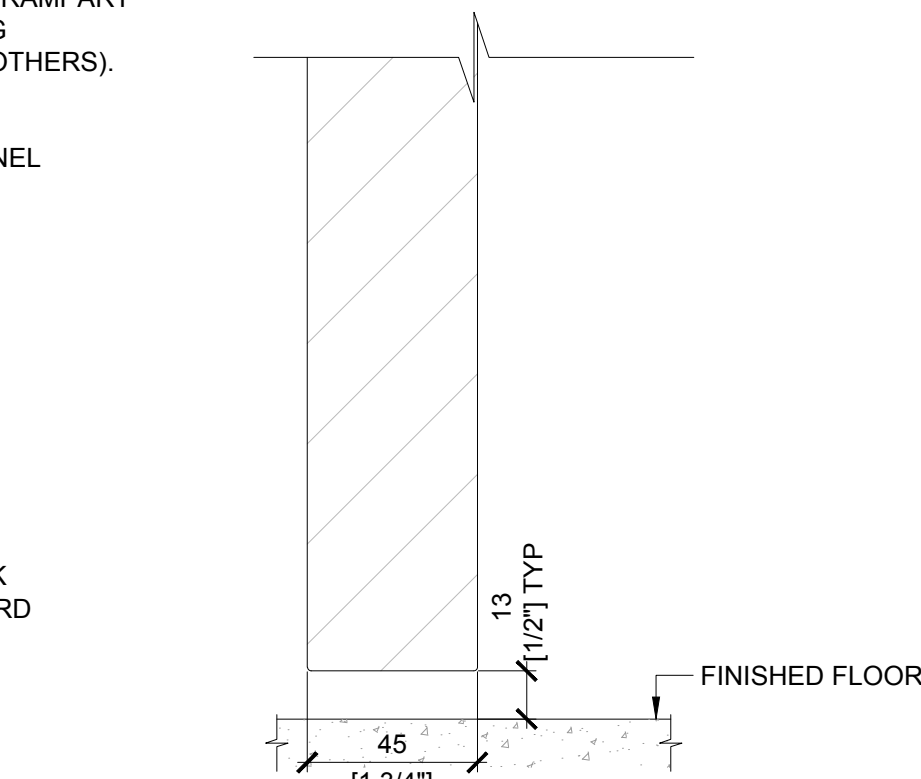


7 SWING SOLID DOOR - GAP
SCALE: 1:2 (ON SIZE D - 34" X 22")

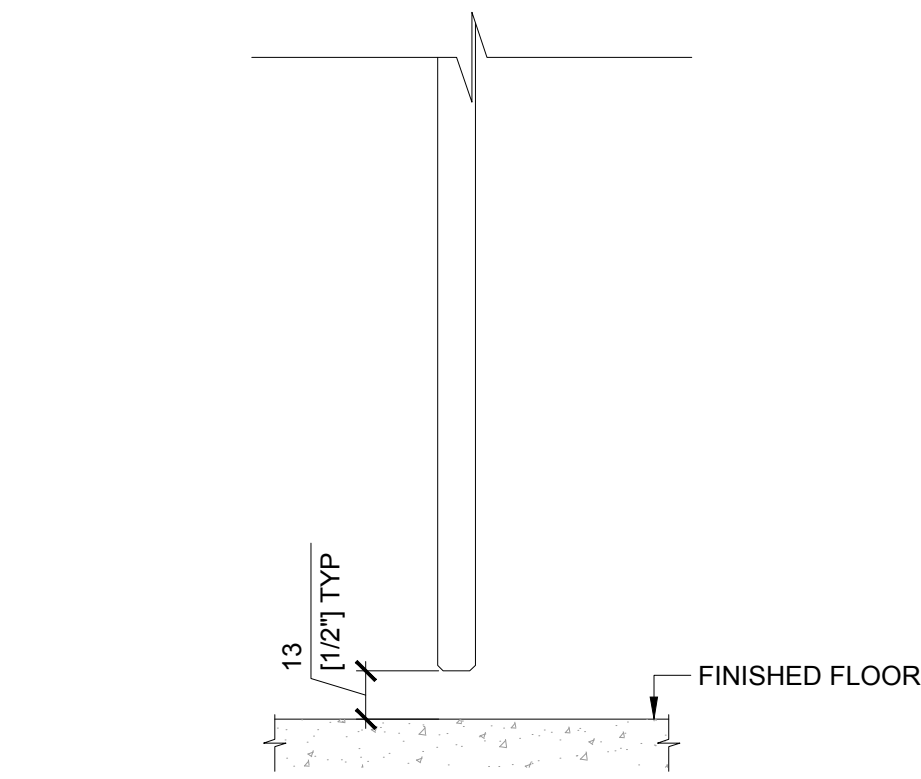


8 SWING GLASS DOOR - GAP
SCALE: 1:2 (ON SIZE D - 34" X 22")

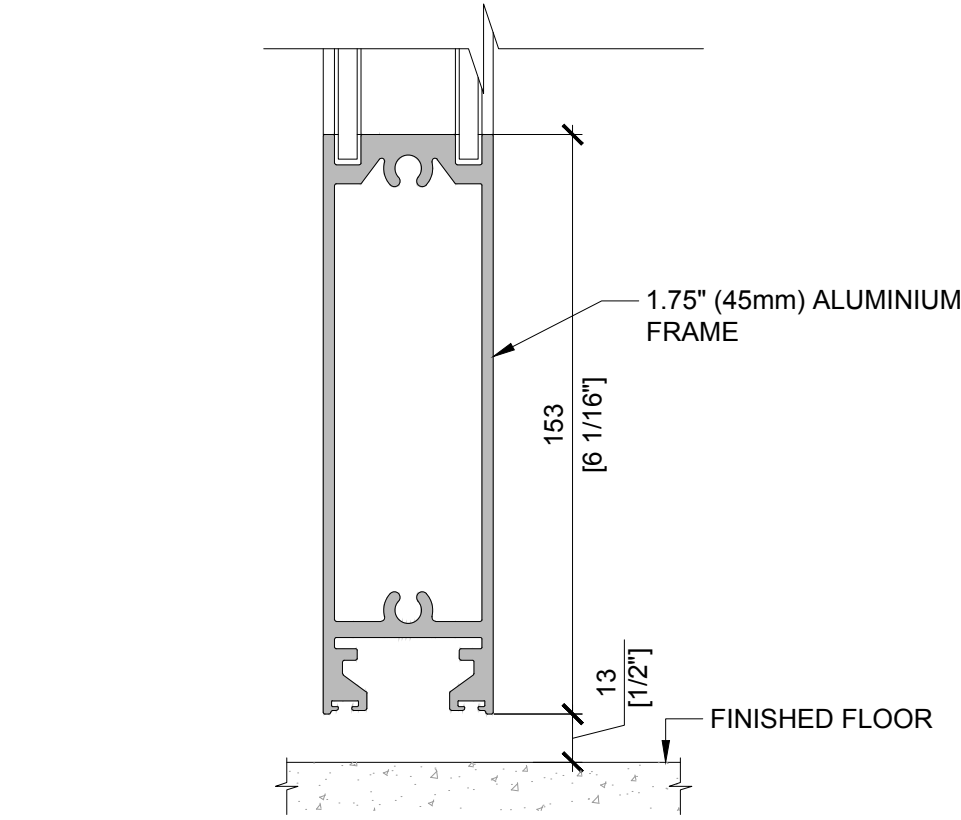


9 DOUBLE GLASS DOOR - GAP
SCALE: 1:2 (ON SIZE D - 34" X 22")

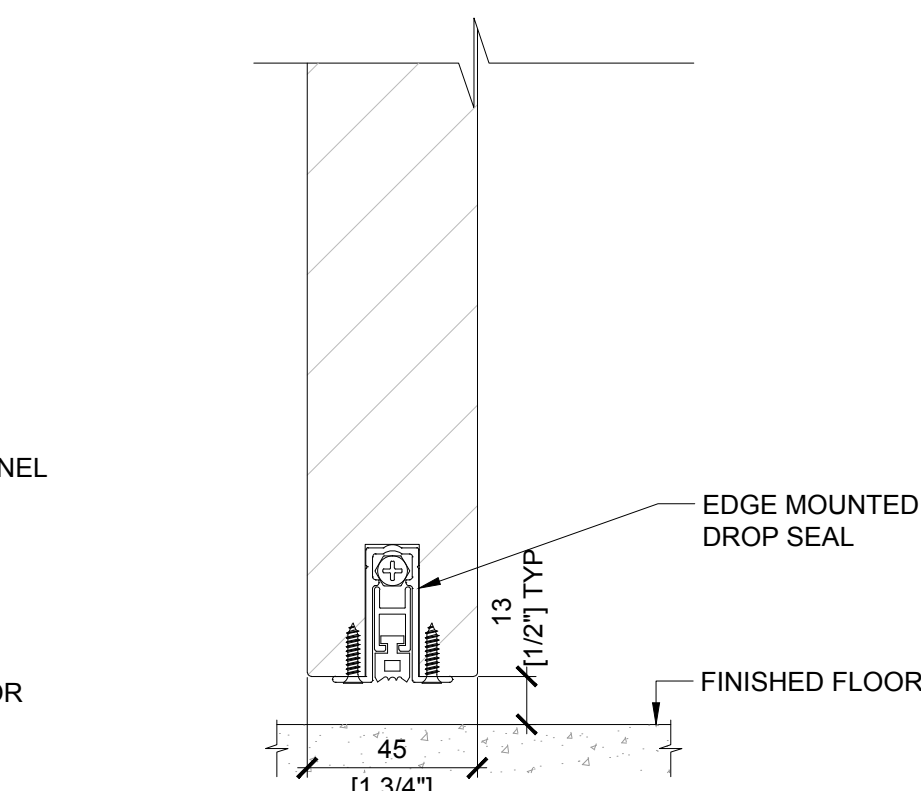


13 SWING SOLID DOOR + DROP SEAL
SCALE: 1:2 (ON SIZE D - 34" X 22")

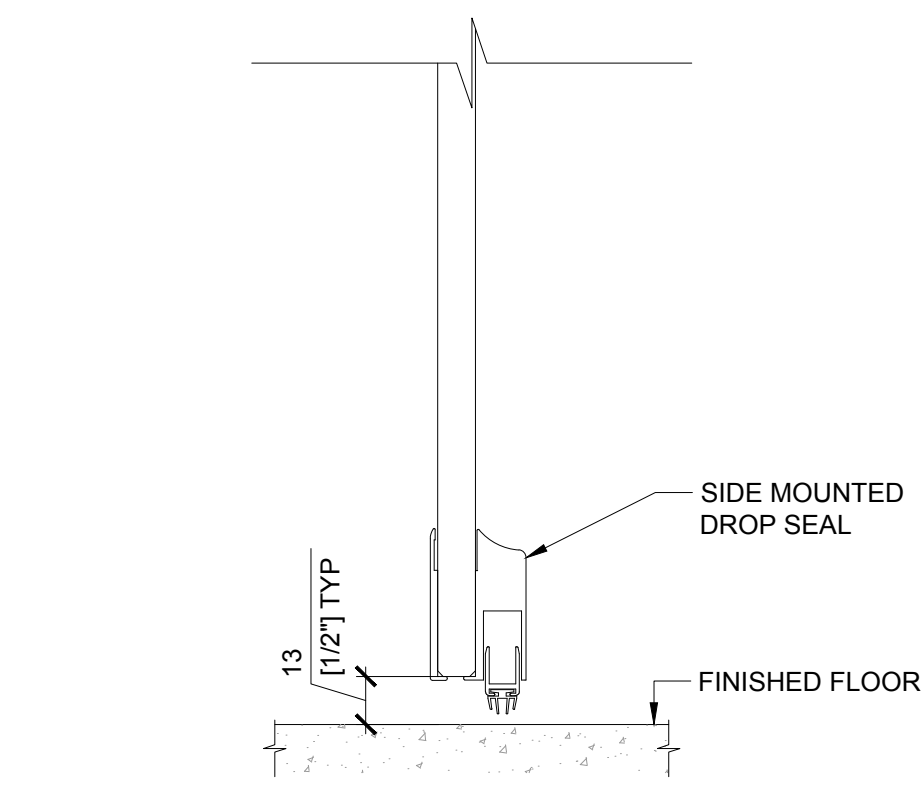


14 SWING DOOR + DROP SEAL
SCALE: 1:2 (ON SIZE D - 34" X 22")

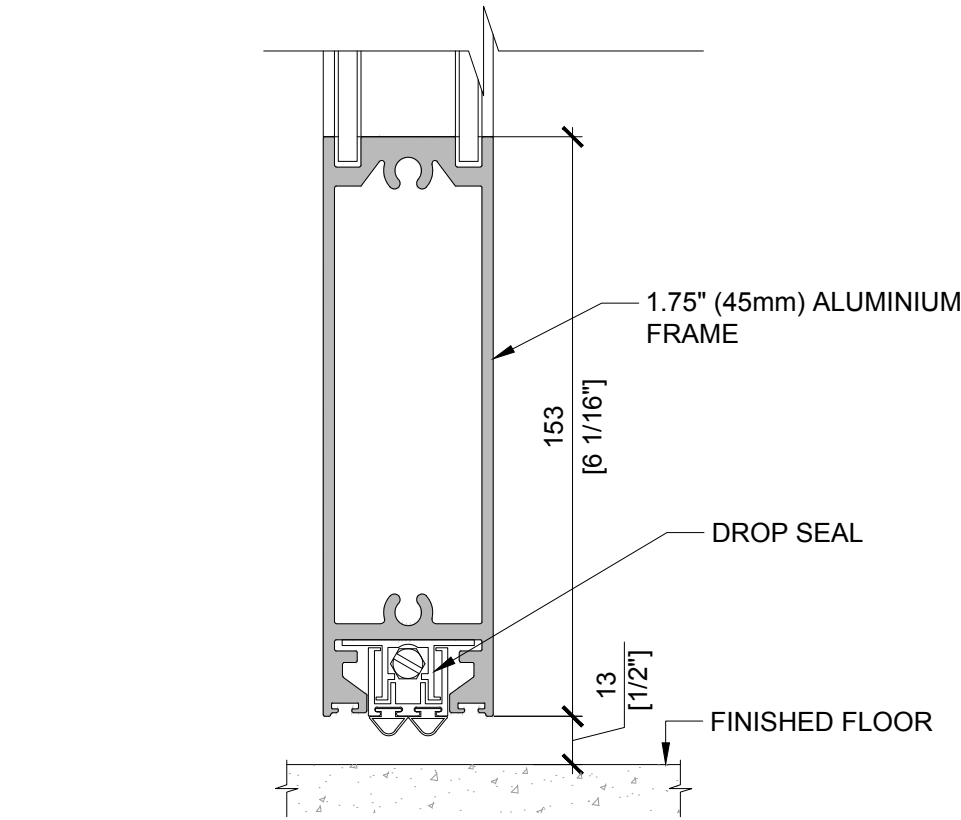


15 SWING DOOR + DROP SEAL
SCALE: 1:2 (ON SIZE D - 34" X 22")

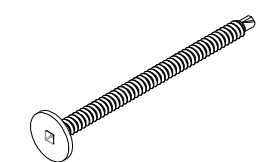


16751 - NO. 10 X 3IN FAST
CAP SCREW - POWER
HEAD SQUARE

 

16948 - NO. 8 X .15 IN SELF
TAPPING TEK SCREW -
FLAT HEAD SQUARE

 

13565 - NO. 8 X .75IN SELF
TAPPING TEK SCREW PAN
HEAD SQUARE

 

0.25IN X 1.75IN CONCRETE
TAPCON SCREW



NO. 8 X .75IN SELF
TAPPING TEK SCREW -
FLAT HEAD SQUARE



NO. 8 X 2IN WOOD SCREW
PAN HEAD PHILLIPS

18 MOODWALL STANDARD SCREWS
SCALE: 1:2 (ON SIZE D - 34" X 22")

Project

Architect

Dealer

Title

MOODWALL P4 SWING DOOR STANDARD DETAILS

REV. DESCRIPTION DATE

moodwall

RAMPART PARTITIONS INC.
1305 INDUSTRIELLE, LA PRAIRIE QUÉBEC
TEL.: (450) 444-7414 FAX: (450) 444-7074
TOLL-FREE: (800) 724-6600
E-MAIL: info@rampart.ca

SALES
T 1-800-724-6600 #1
sales@rampart.ca

Drawn by JOSE M.

Approved by


Quote 00000

Date 2018/03/12

Scale 1:2 Rev# 00

Drawing #

W-400

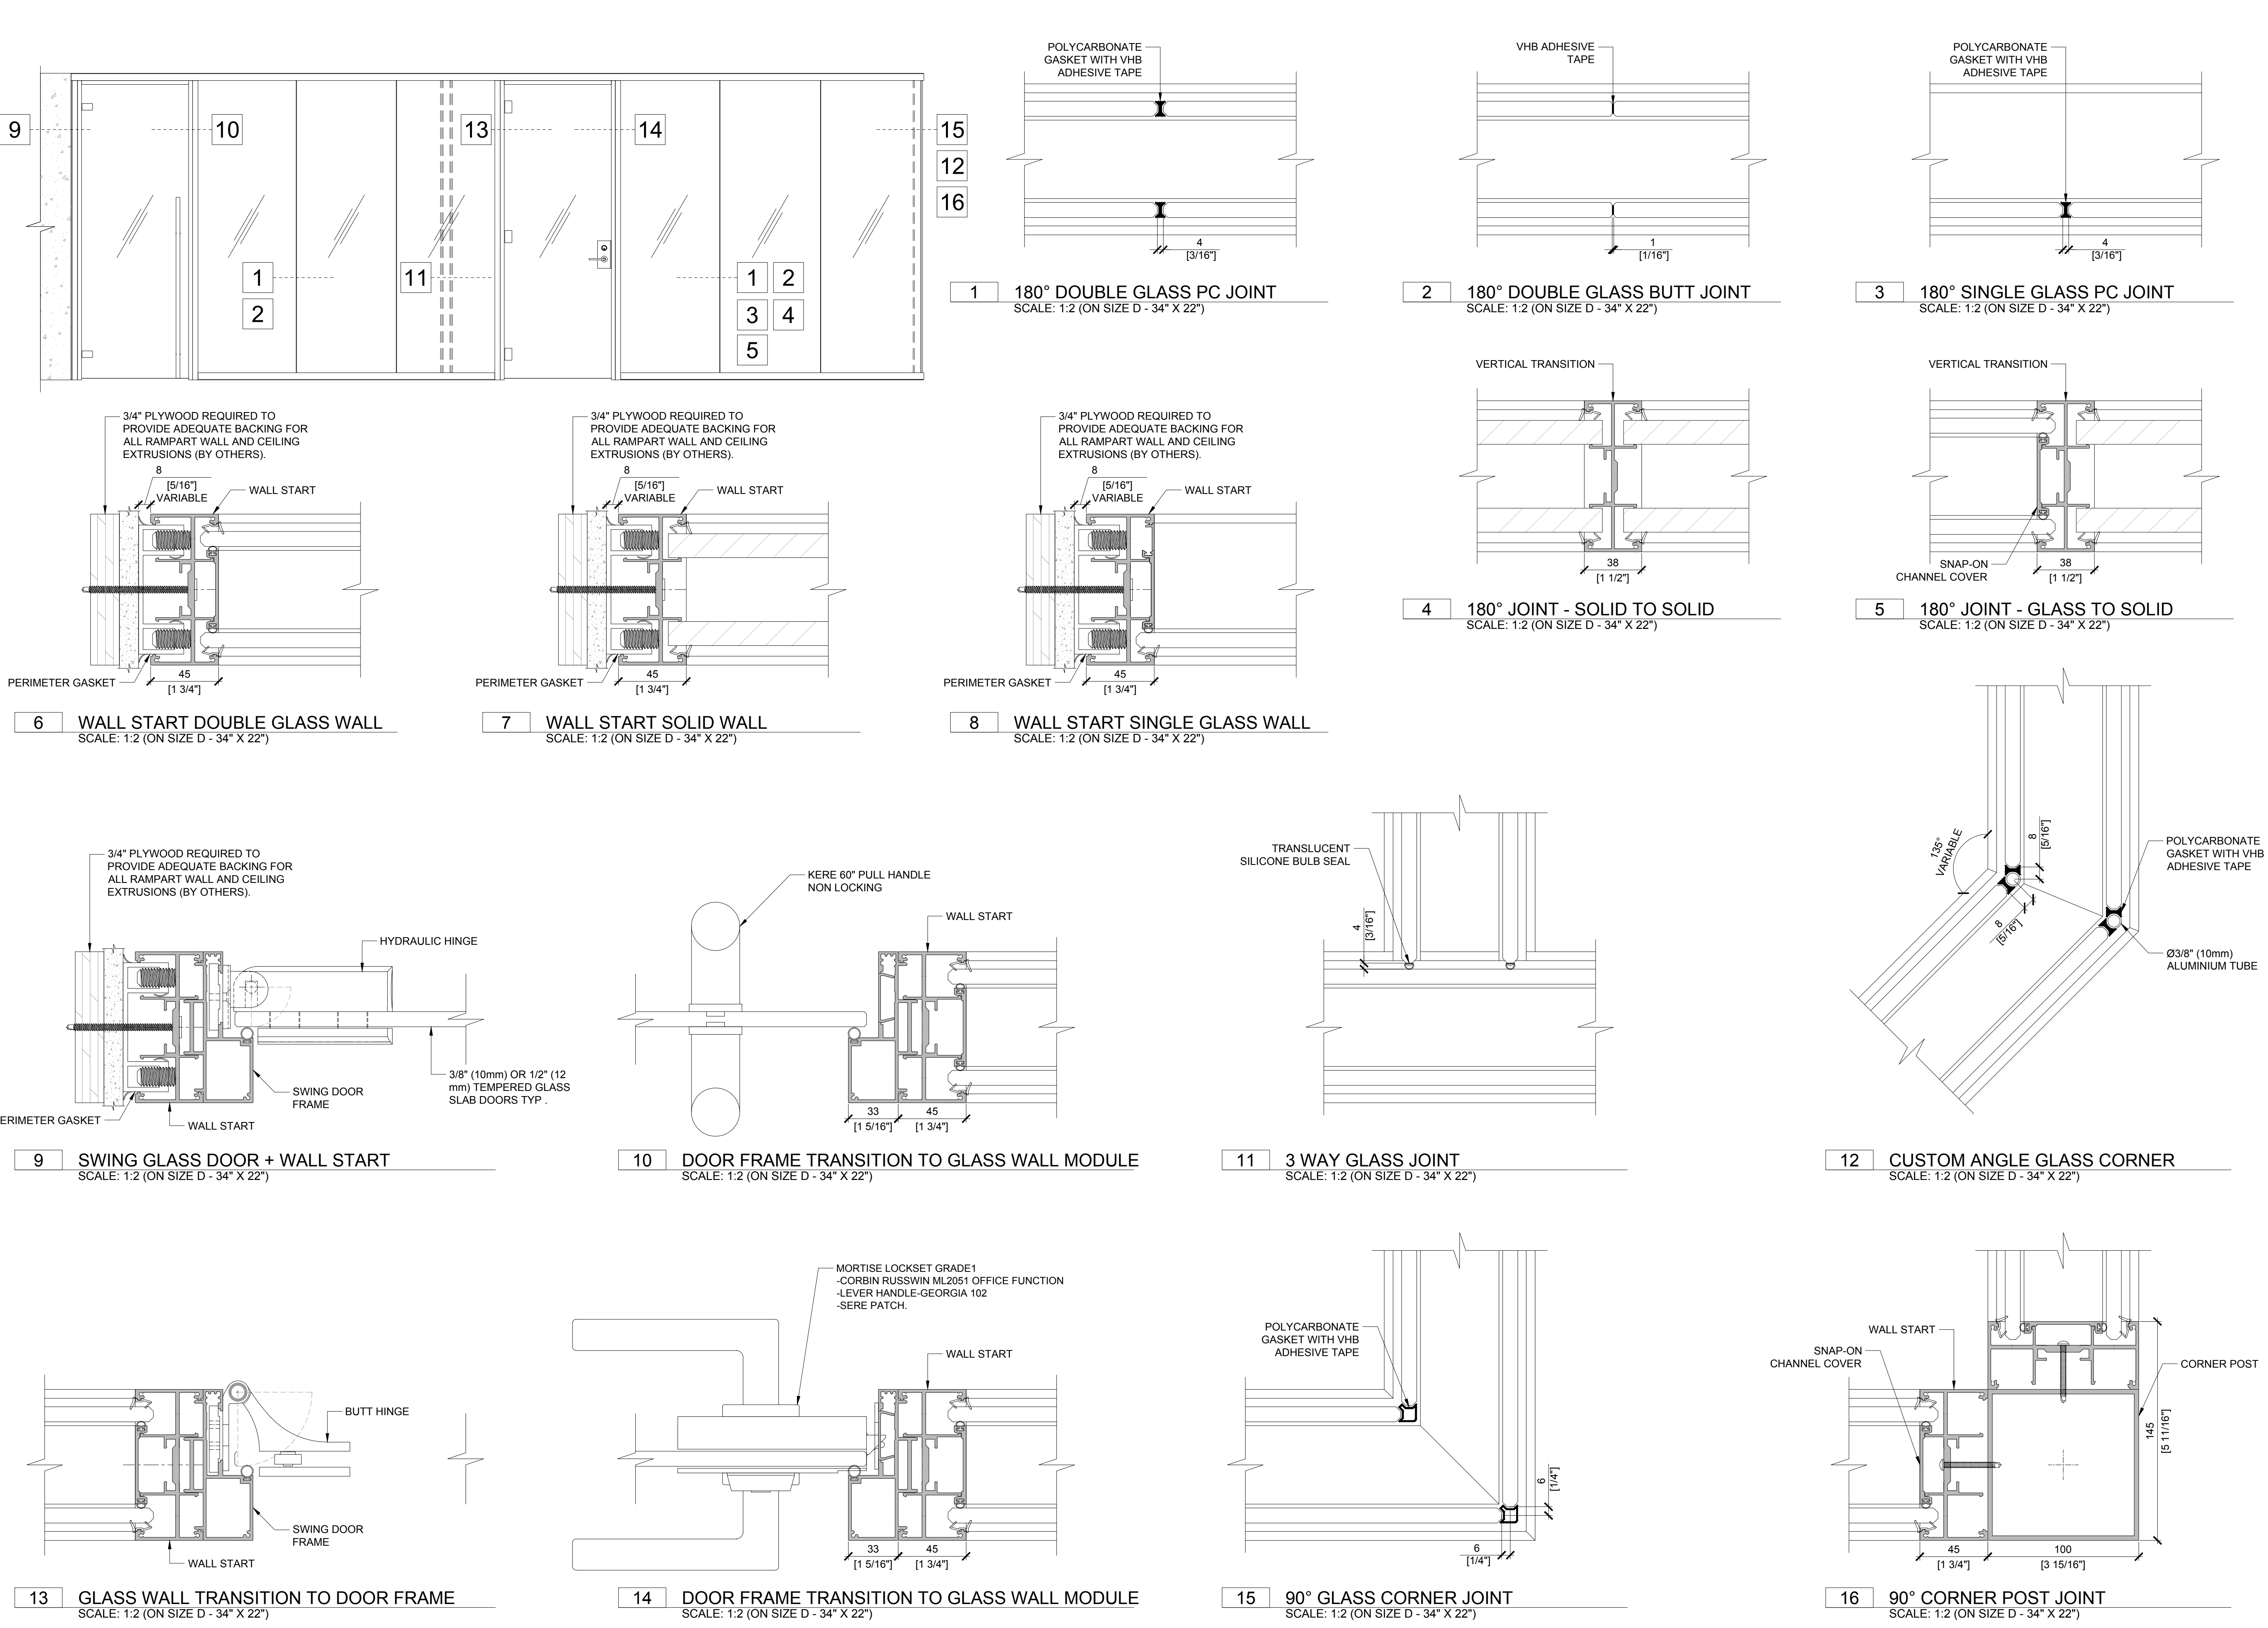

Project

Architect

Dealer

Title

MOODWALL P4
SWING DOOR
STANDARD
DETAILS

REV.	DESCRIPTION	DATE
------	-------------	------

moodwall

RAMPART PARTITIONS INC.
1305 INDUSTRIELLE, LA PRAIRIE QUÉBEC
TEL.: (450) 444-7414 FAX: (450) 444-7074
TOLL-FREE: (800) 724-6600
E-MAIL: info@rampart.ca

SALES
T 1-800-724-6600 #1
sales@rampart.ca

Drawn by JOSE M.

Approved by .



Quote 00000

Date 2018/03/12


Scale 1:2 Rev# 00

Drawing #


W-401

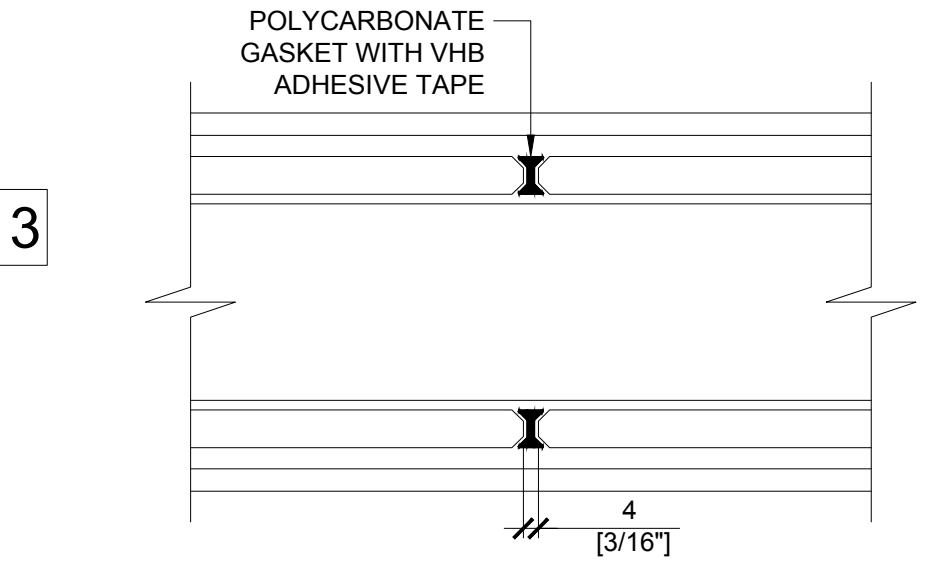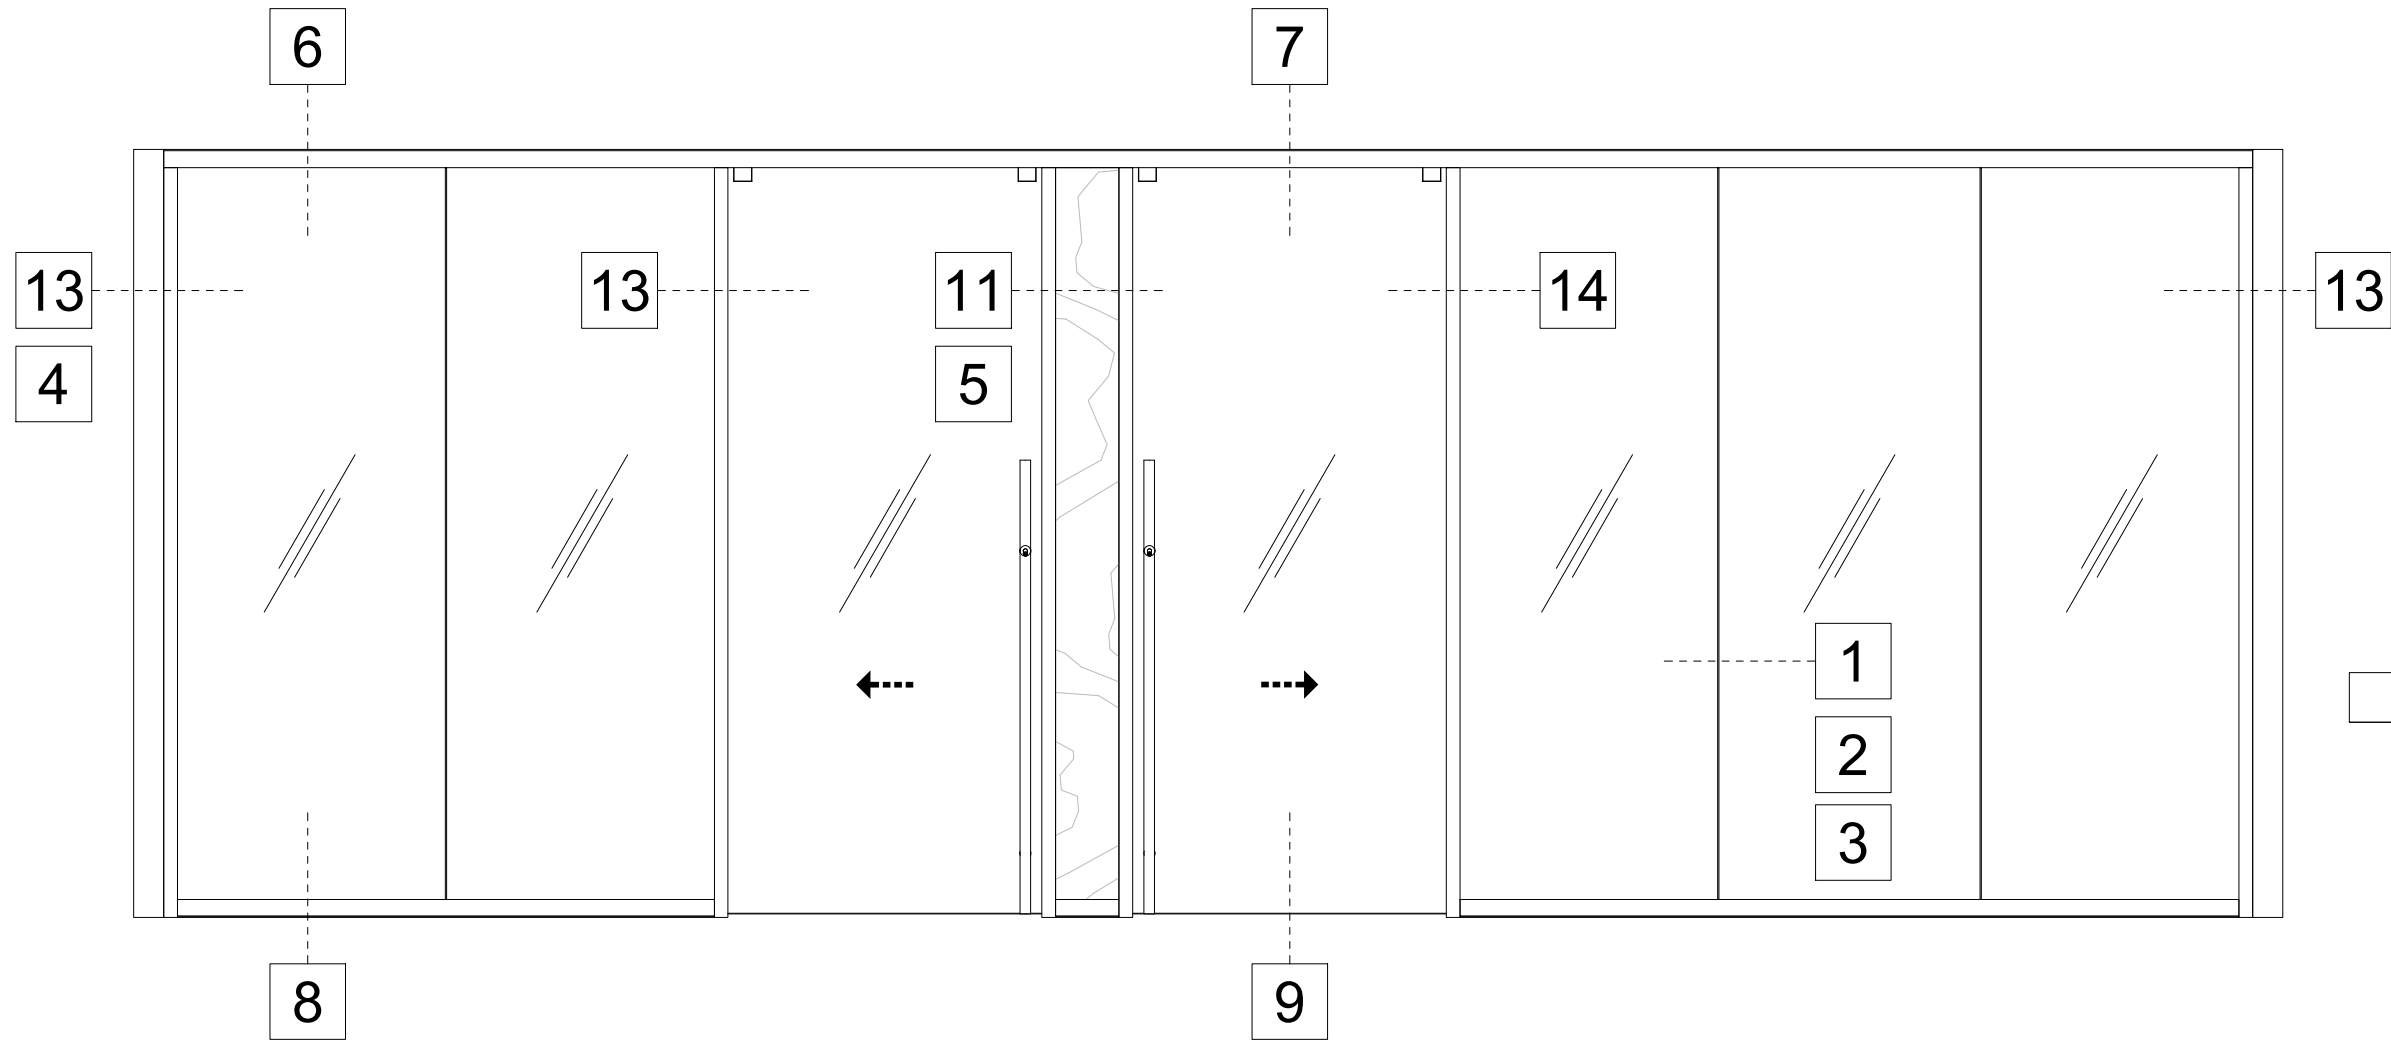


1 180° DOUBLE GLASS PC JOINT
SCALE: 1:2 (ON SIZE D - 34" X 22")

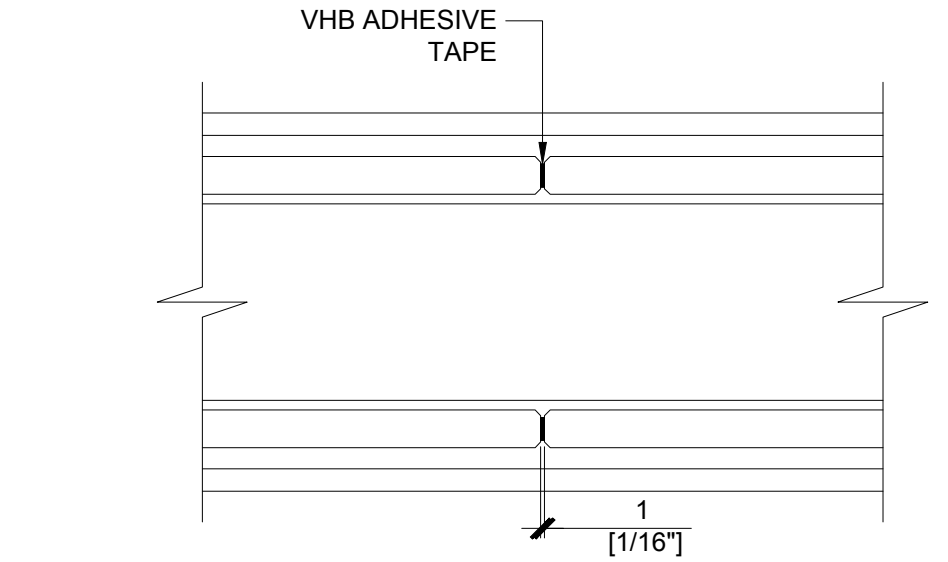


2 180° DOUBLE GLASS BUTT JOINT
SCALE: 1:2 (ON SIZE D - 34" X 22")

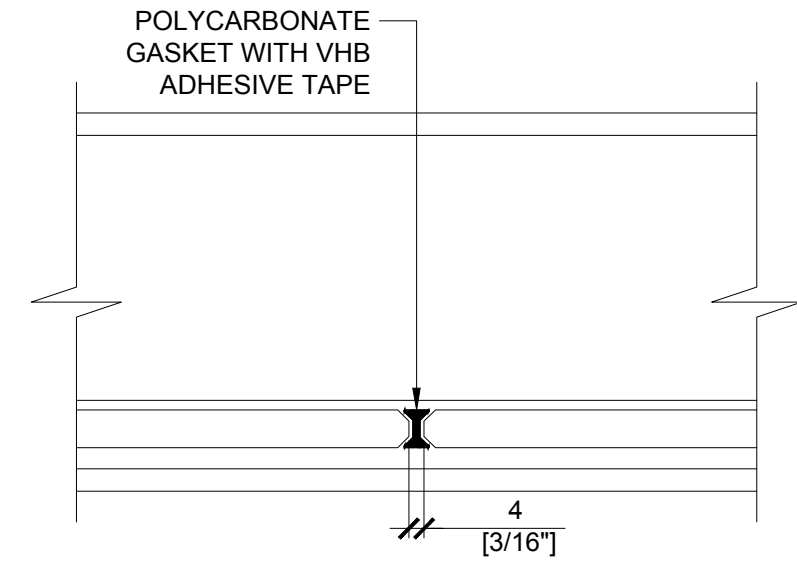


3 180° SINGLE GLASS PC JOINT
SCALE: 1:2 (ON SIZE D - 34" X 22")

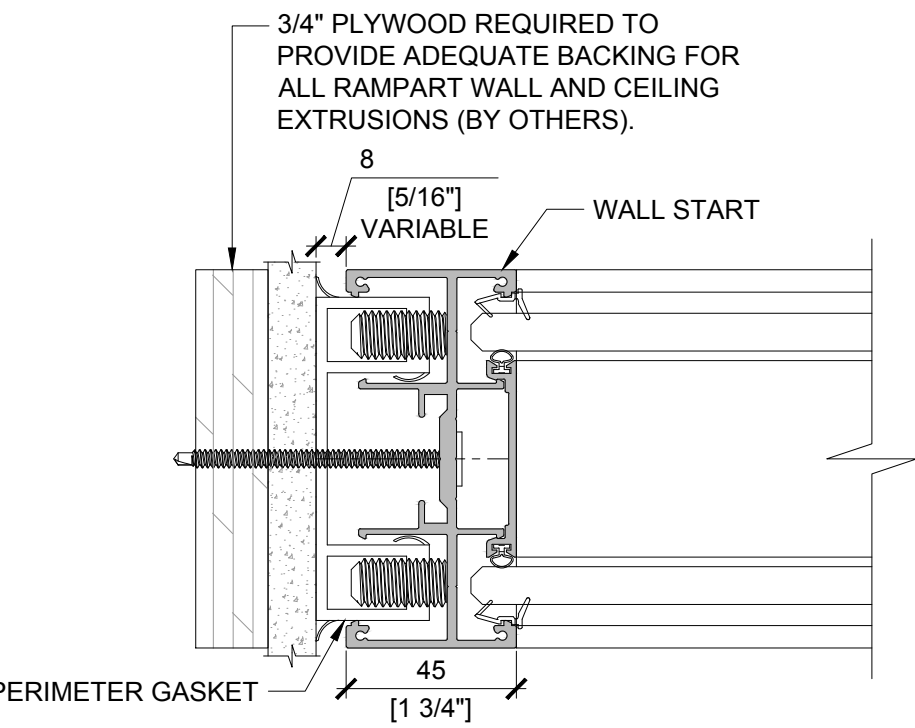


4 WALL START DOUBLE GLASS WALL
SCALE: 1:2 (ON SIZE D - 34" X 22")

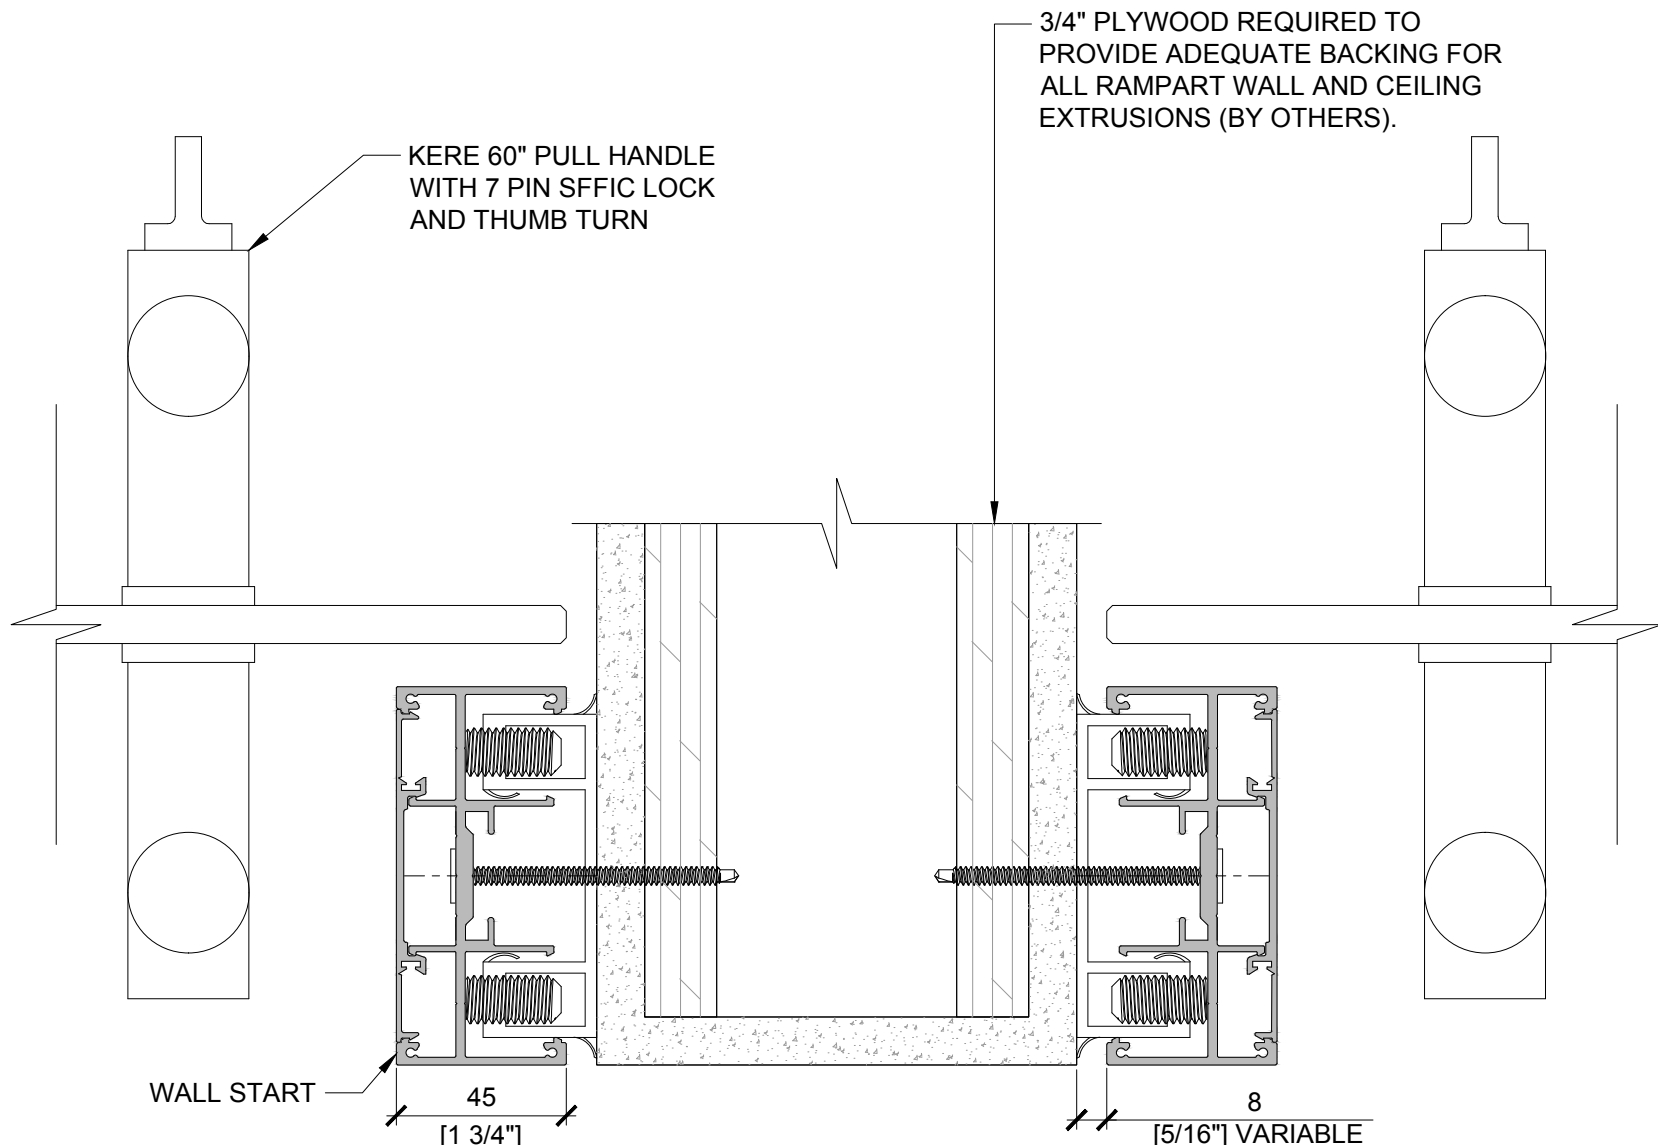


5 3 WAY CONNECTION - SLIDING DOOR + DRYWALL
SCALE: 1:2 (ON SIZE D - 34" X 22")

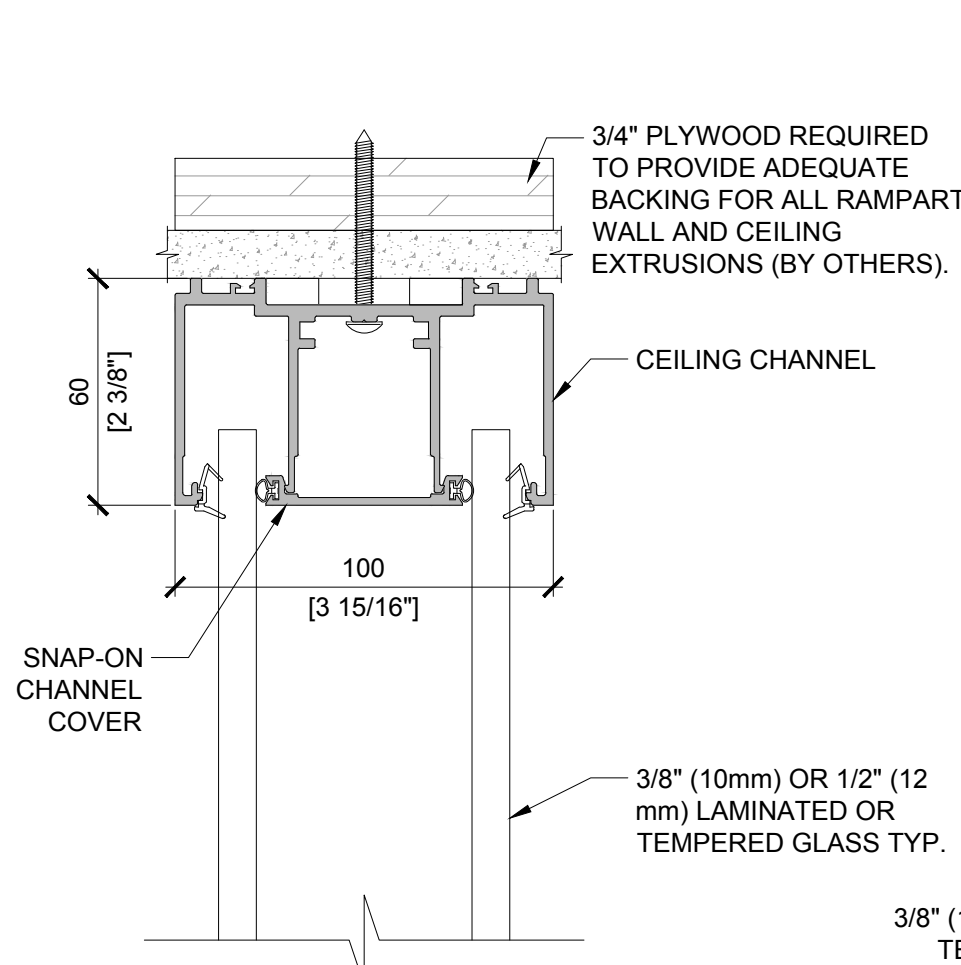


6 DOUBLE GLASS WALL - HEADER
SCALE: 1:2 (ON SIZE D - 34" X 22")

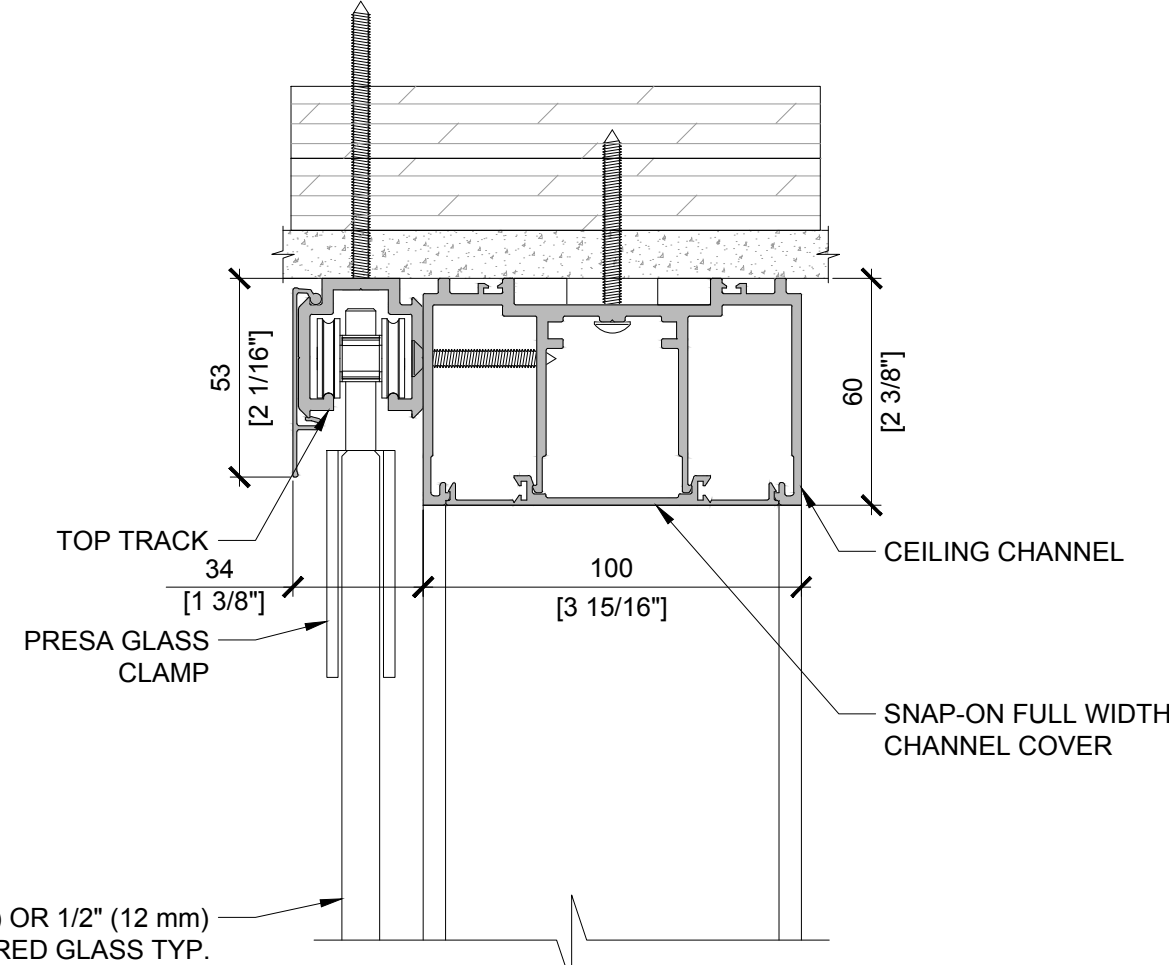


7 SLIDING DOOR - HEADER
SCALE: 1:2 (ON SIZE D - 34" X 22")

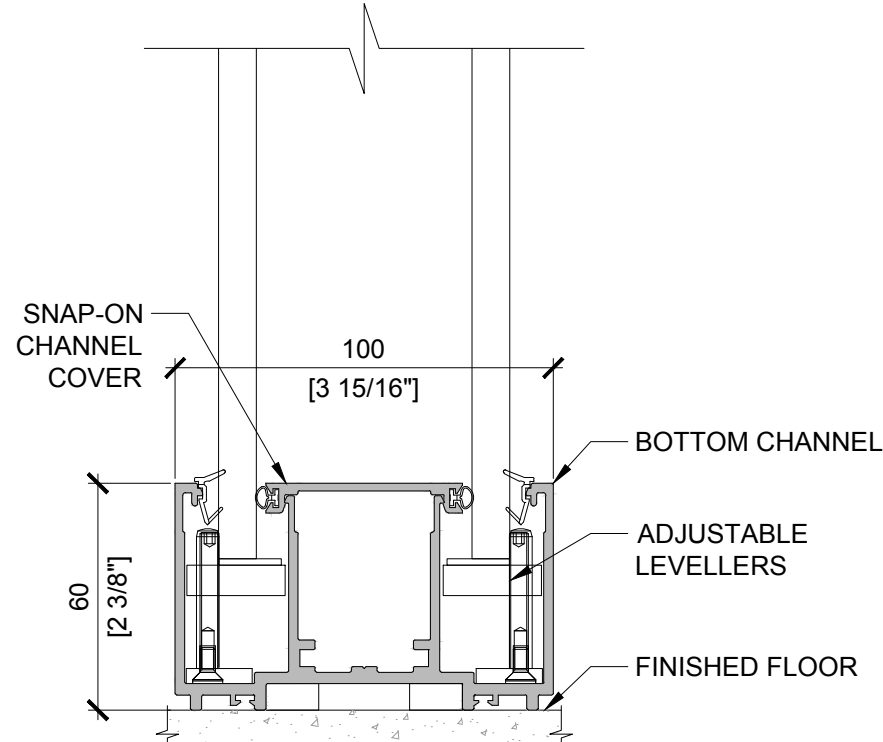


8 DOUBLE GLASS WALL - BOTTOM
SCALE: 1:2 (ON SIZE D - 34" X 22")

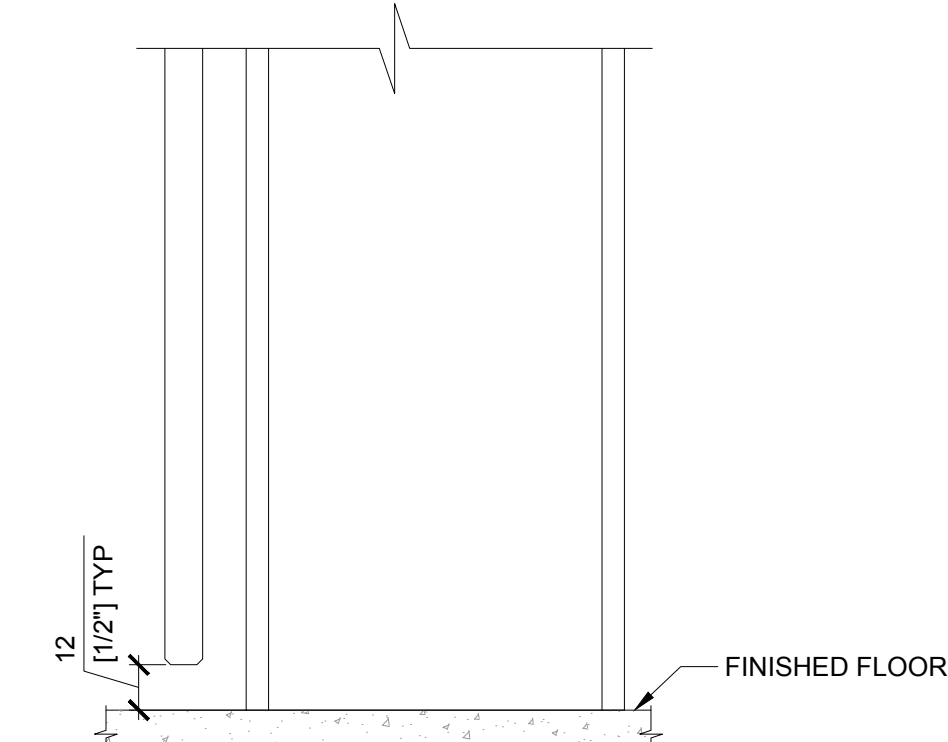


9 SLIDING DOOR - BOTTOM
SCALE: 1:2 (ON SIZE D - 34" X 22")

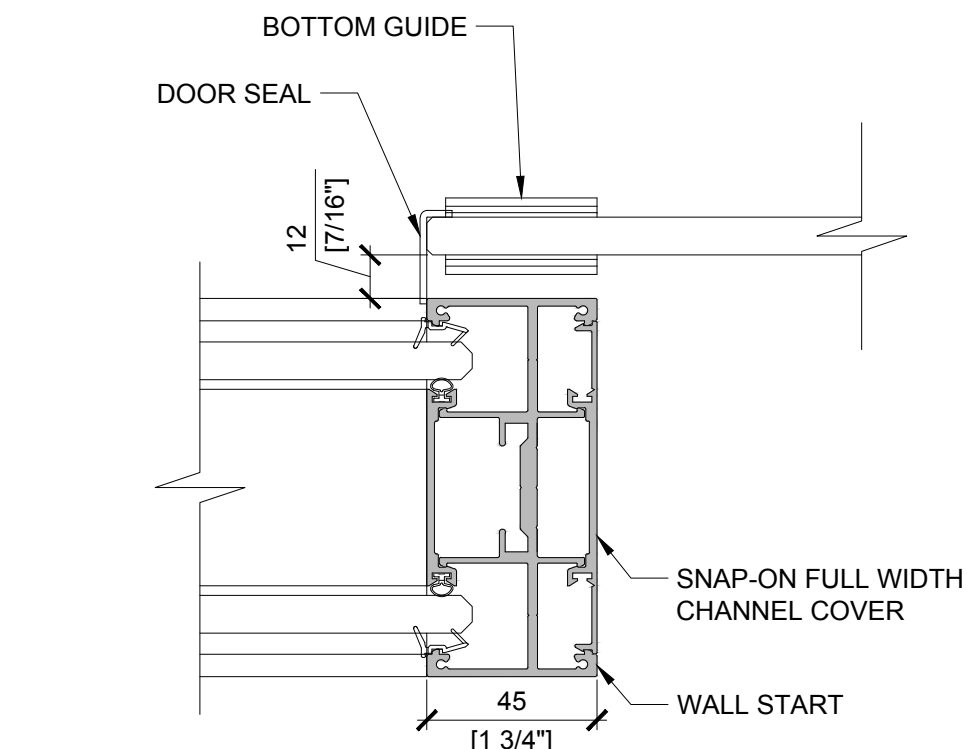


10 GL WALL TRANSITION TO SLIDING DOOR
SCALE: 1:2 (ON SIZE D - 34" X 22")

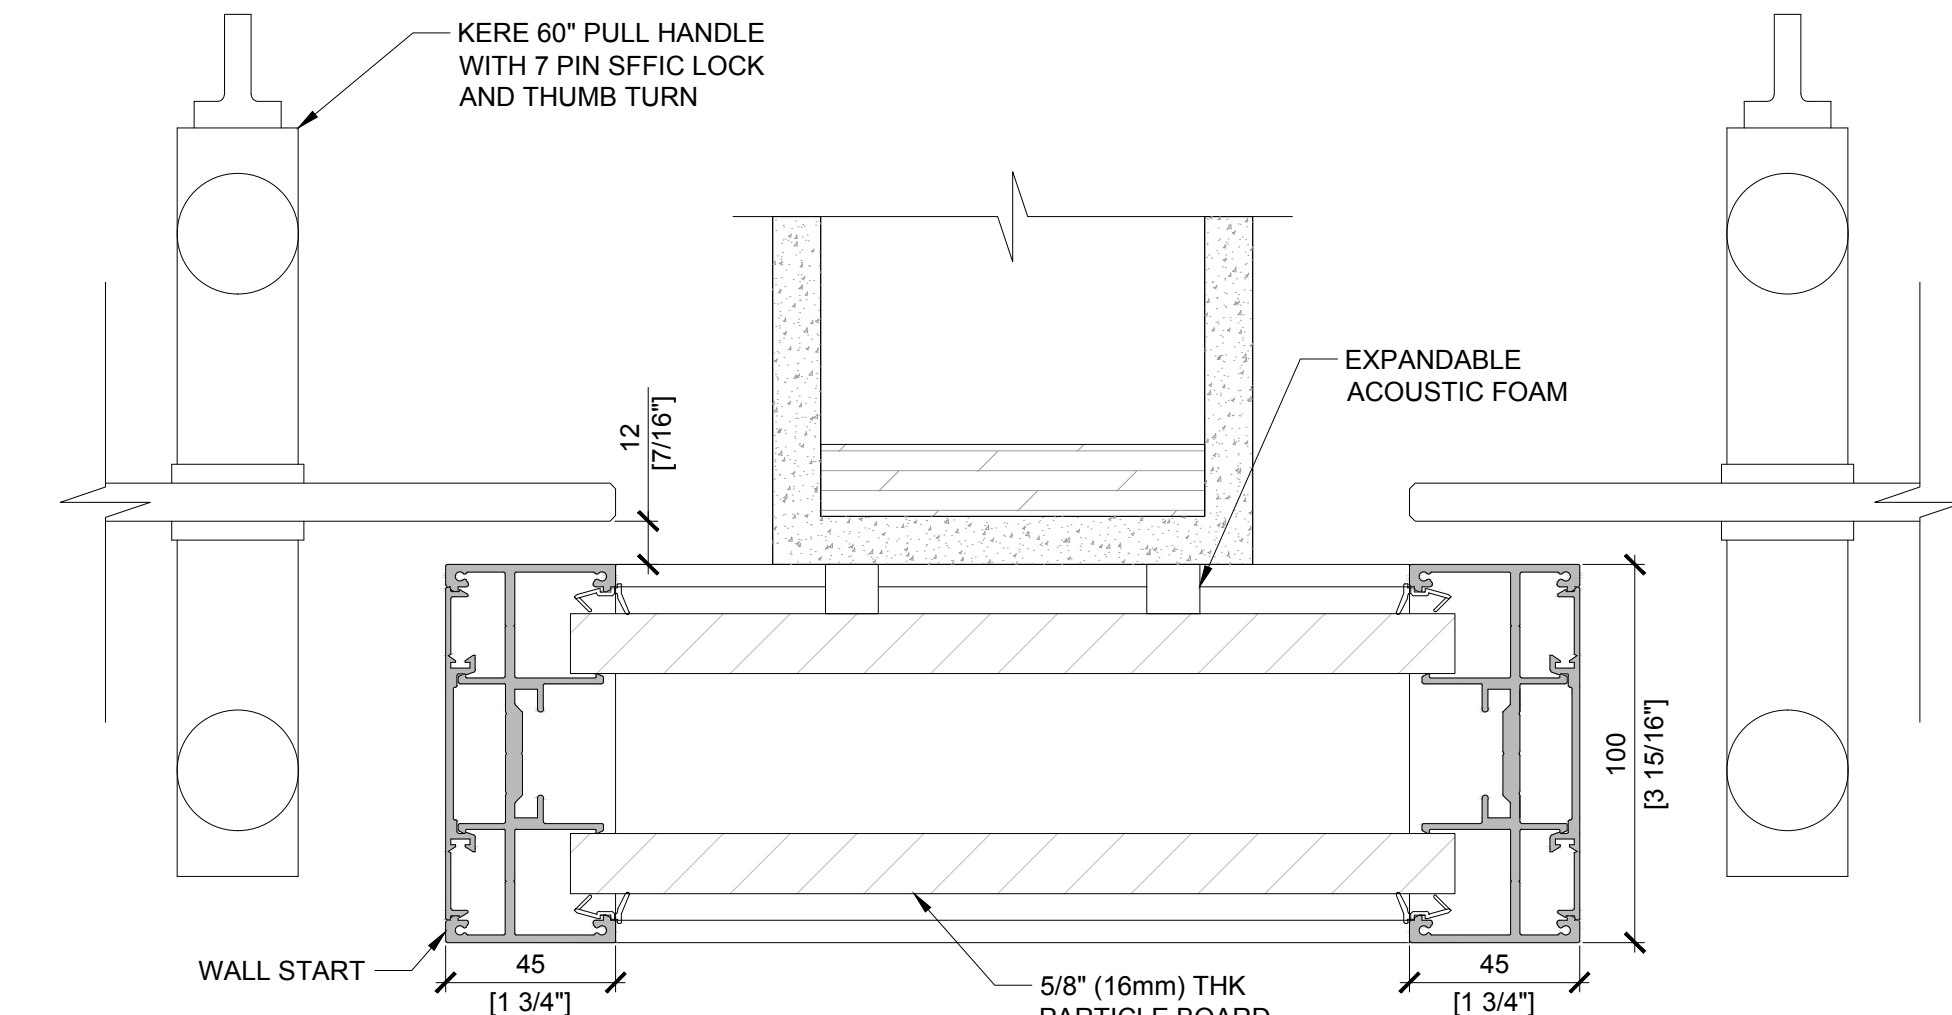

11 3 WAY CONNECTION - SLIDING DOOR + DRYWALL
SCALE: 1:2 (ON SIZE D - 34" X 22")

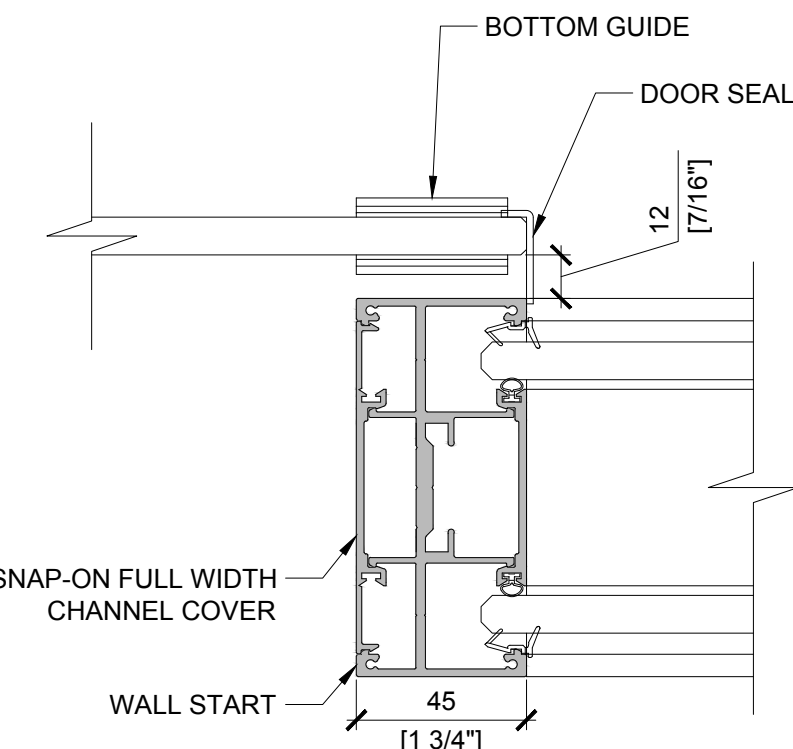

12 SLIDING DOOR TRANSITION TO GL WALL
SCALE: 1:2 (ON SIZE D - 34" X 22")

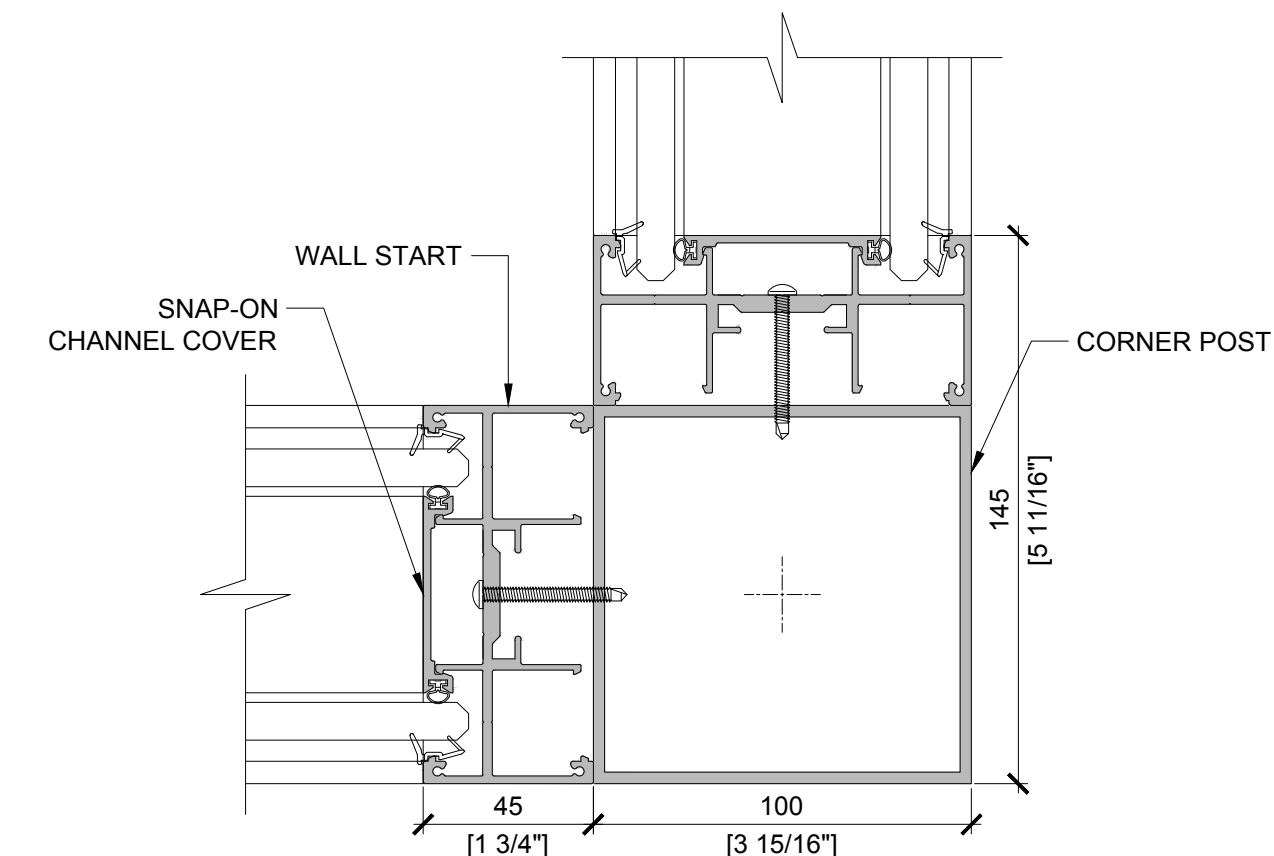

13 90° CORNER POST JOINT
SCALE: 1:2 (ON SIZE D - 34" X 22")

Project

Architect

Dealer

Title

MOODWALL P4 SLIDING DOOR STANDARD DETAILS

REV. DESCRIPTION DATE

moodwall

RAMPART PARTITIONS INC.
1305 INDUSTRIELLE, LA PRAIRIE QUÉBEC
TEL.: (450) 444-7414 FAX: (450) 444-7074
TOLL-FREE: (800) 724-6600
E-MAIL: info@rampart.ca

SALES
T 1-800-724-6600 #1
sales@rampart.ca

Drawn by **JOSE M.**

Approved by


Quote **00000**

Date **2018/03/12**


Scale **1:2** Rev# **00**

Drawing #


W-402

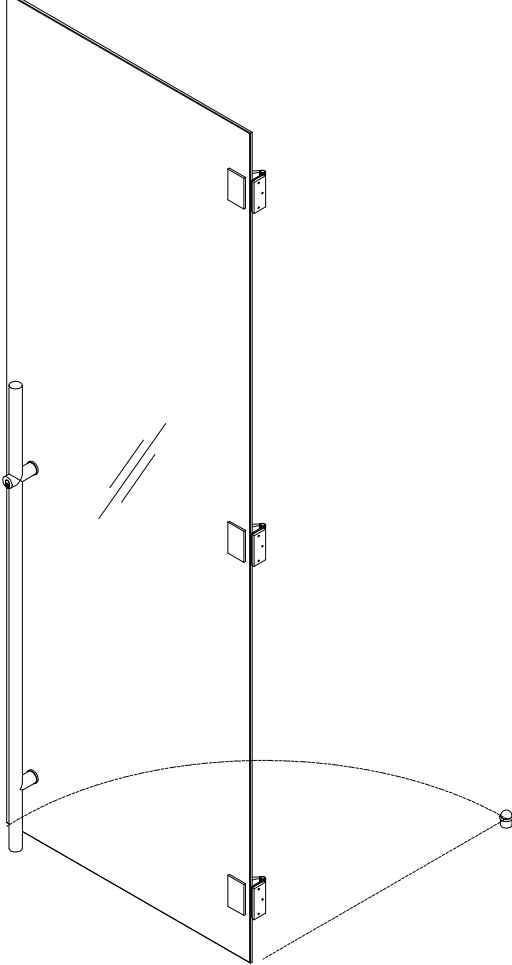


1 SWING GLASS DOOR - KERE - BH3
SCALE: 1:20 (ON SIZE D - 34" X 22")

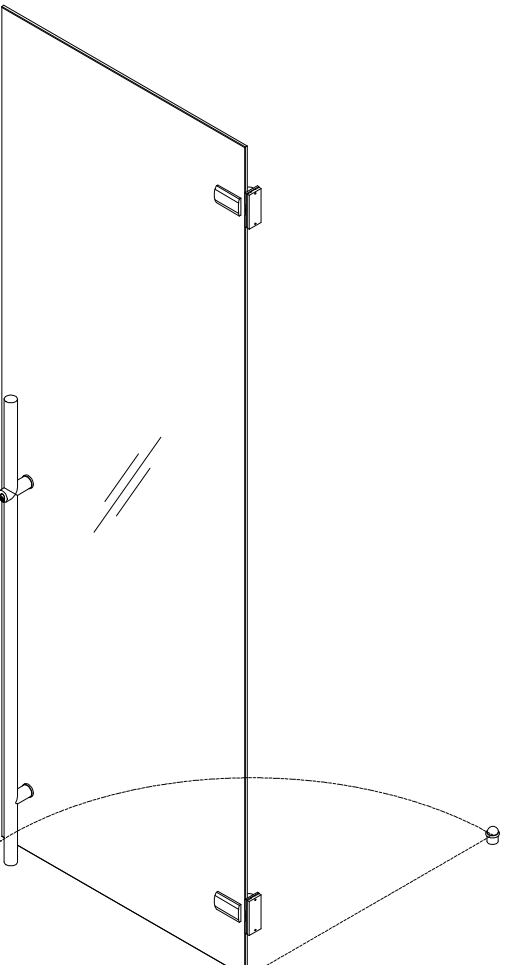


2 SWING GLASS DOOR - KERE - HH2
SCALE: 1:20 (ON SIZE D - 34" X 22")

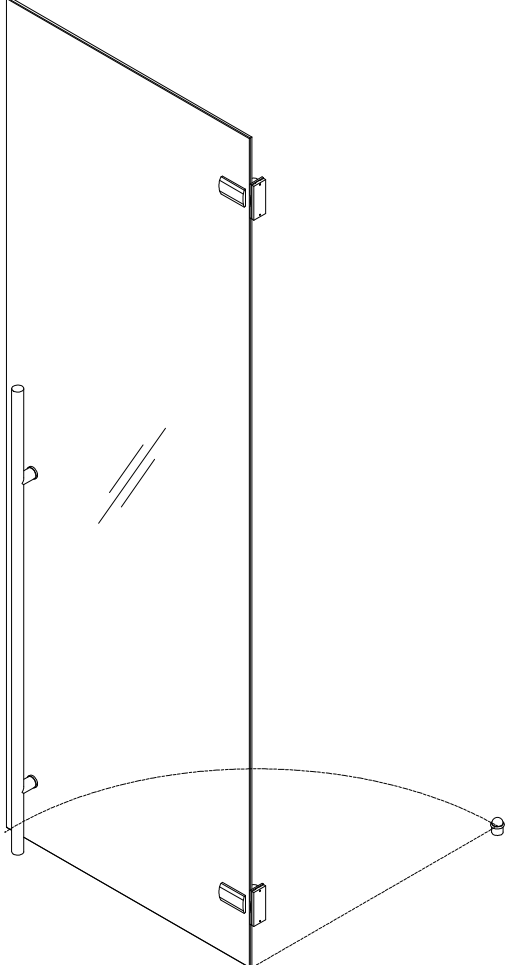


3 SWING GLASS DOOR - KERE NL - HH2
SCALE: 1:20 (ON SIZE D - 34" X 22")

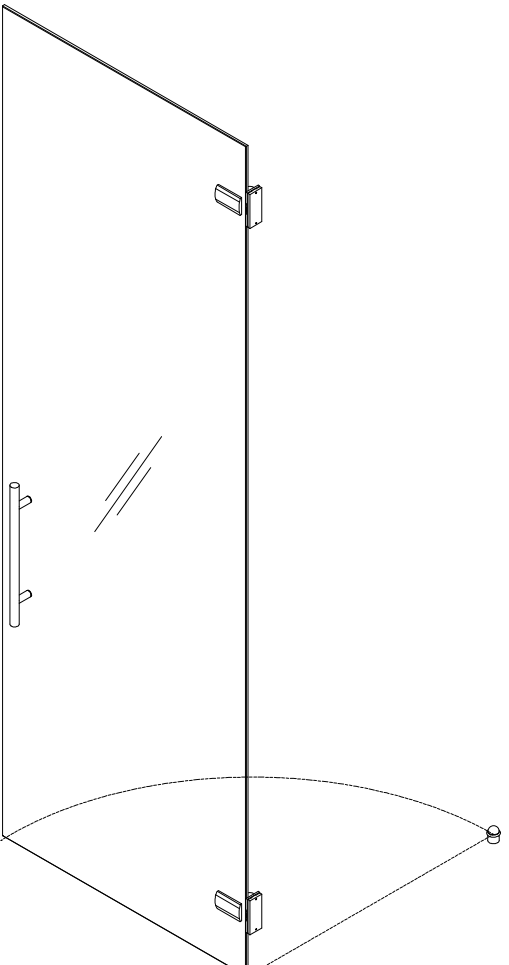


4 SWING GLASS DOOR - REJO - HH2
SCALE: 1:20 (ON SIZE D - 34" X 22")

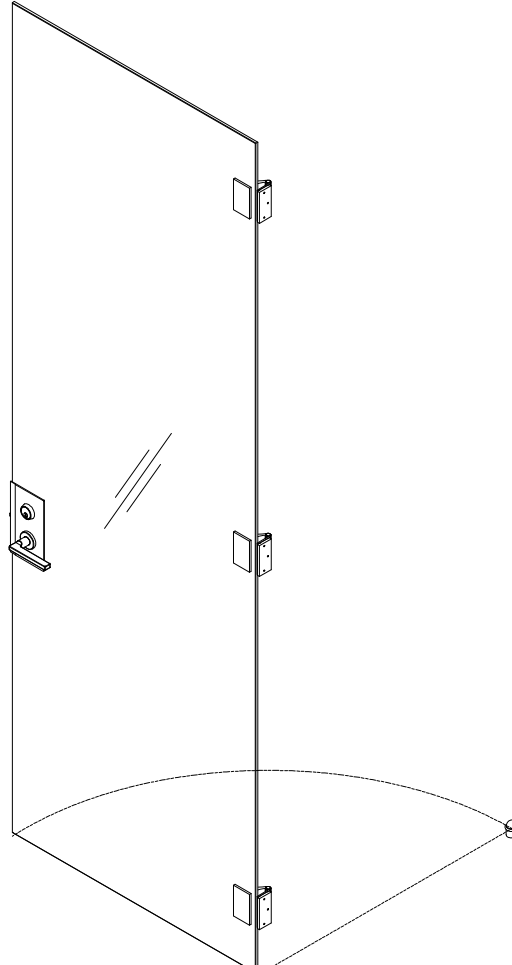


5 SWING GLASS DOOR - SERE - BH3
SCALE: 1:20 (ON SIZE D - 34" X 22")

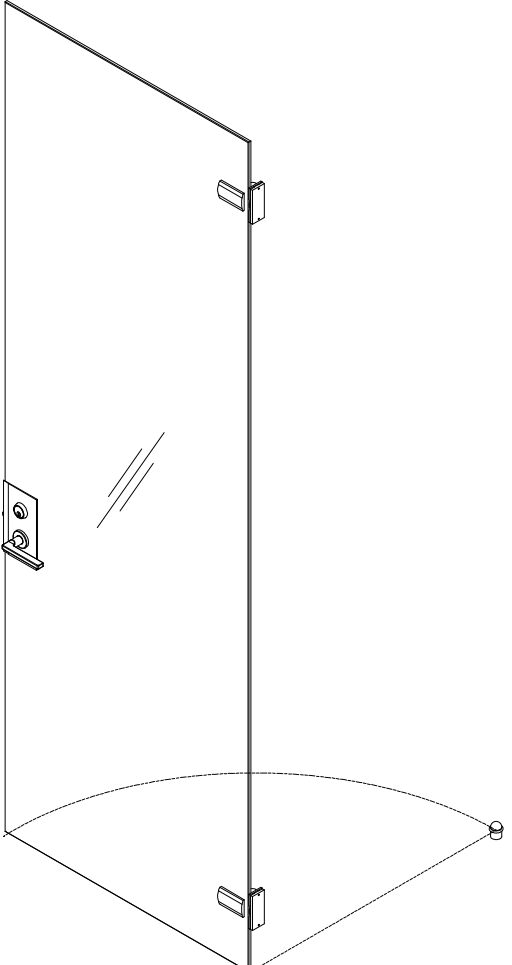


6 SWING GLASS DOOR - SERE - HH2
SCALE: 1:20 (ON SIZE D - 34" X 22")

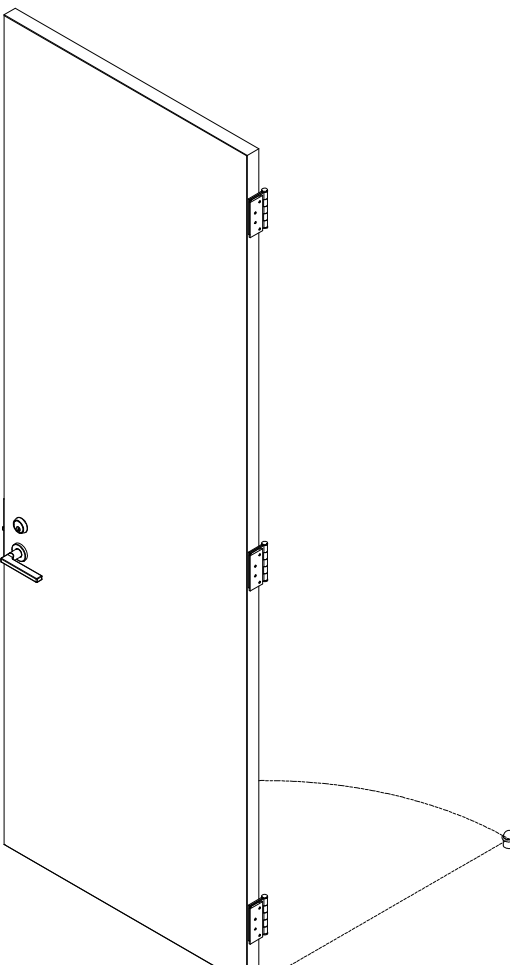


8 SWING SOLID DOOR - MORTISE - PIANO
SCALE: 1:20 (ON SIZE D - 34" X 22")

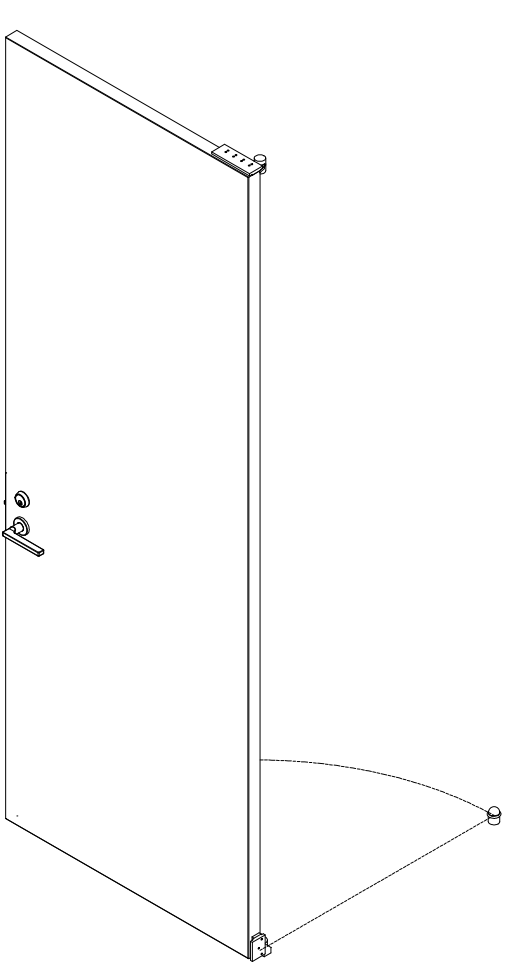


10 SWING SOLID DOOR - MORTISE - PIVOT
SCALE: 1:20 (ON SIZE D - 34" X 22")

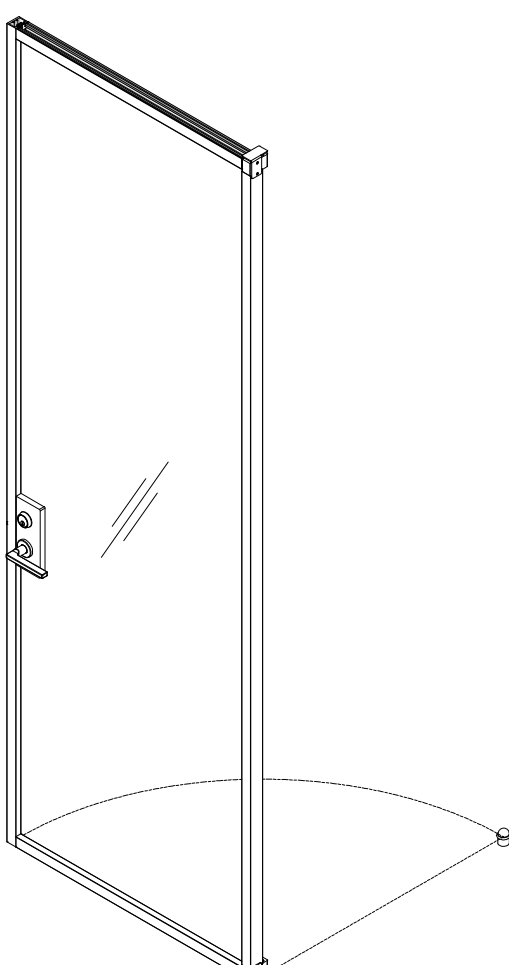


11 SWING FRAMED DOOR - RESE - PIVOT
SCALE: 1:20 (ON SIZE D - 34" X 22")

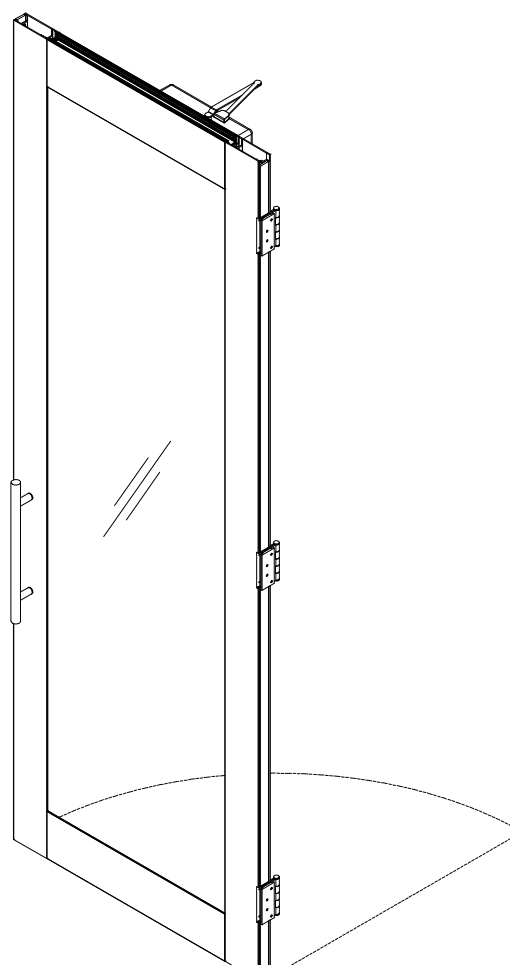


12 SWING FRAMED DOOR - REJO - PIANO
SCALE: 1:20 (ON SIZE D - 34" X 22")

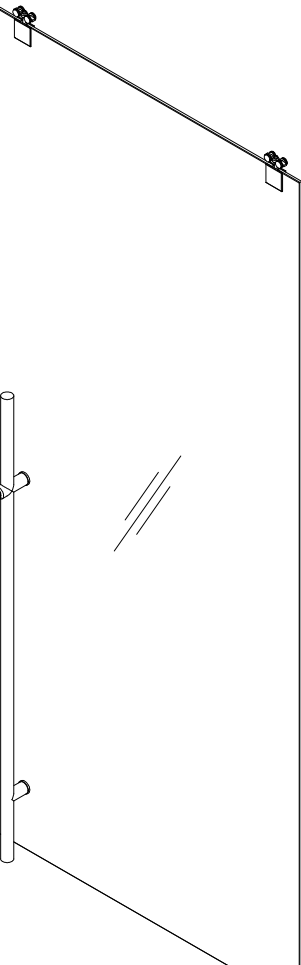


13 SLIDING DOOR - KERE
SCALE: 1:20 (ON SIZE D - 34" X 22")

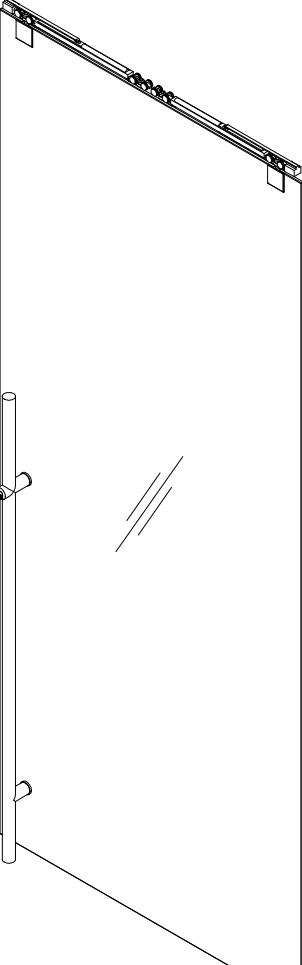


14 SLIDING DOOR - KERE - SOFT CLOSE
SCALE: 1:20 (ON SIZE D - 34" X 22")

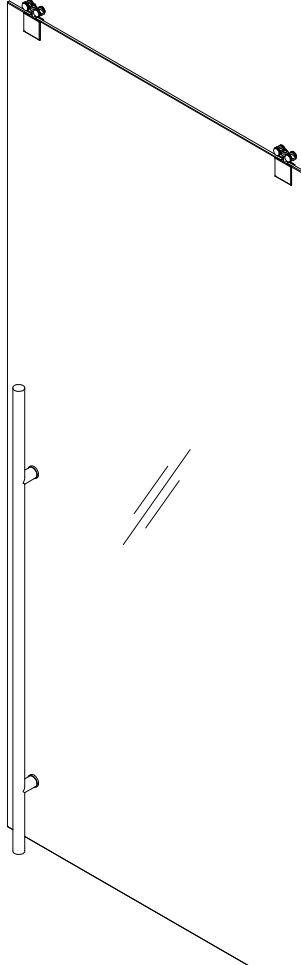


15 SLIDING DOOR - KERE NL
SCALE: 1:20 (ON SIZE D - 34" X 22")

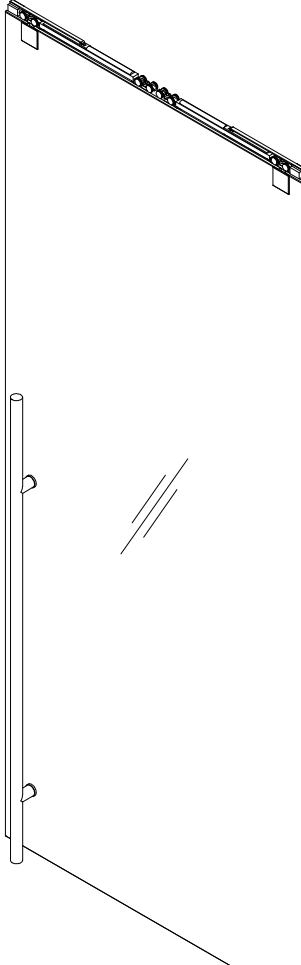

16 SLIDING DOOR - KERE NL - SC
SCALE: 1:20 (ON SIZE D - 34" X 22")

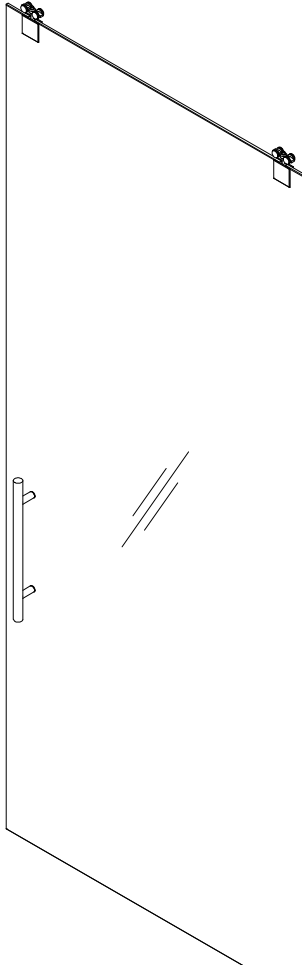

17 SLIDING DOOR - REJO
SCALE: 1:20 (ON SIZE D - 34" X 22")

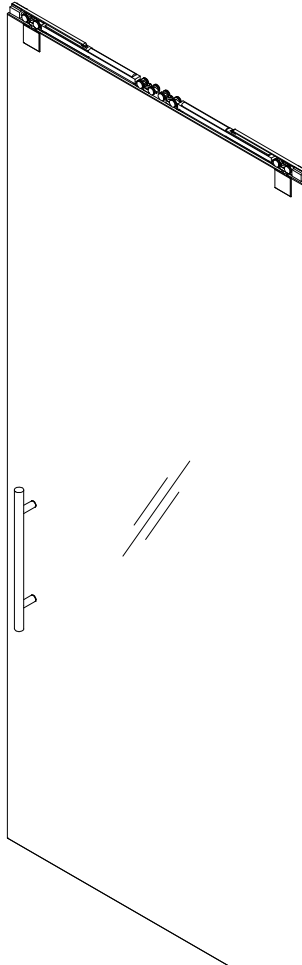

18 SLIDING DOOR - REJO - SC
SCALE: 1:20 (ON SIZE D - 34" X 22")

Project

Architect

Dealer

Title

MOODWALL DOOR OPTIONS

REV.	DESCRIPTION	DATE
------	-------------	------

moodwall

RAMPART PARTITIONS INC.
1305 INDUSTRIELLE, LA PRAIRIE QUÉBEC
TEL.: (450) 444-7414 FAX: (450) 444-7074
TOLL-FREE: (800) 724-6600
E-MAIL: info@rampart.ca

SALES
T 1-800-724-6600 #1
sales@rampart.ca

Drawn by JOSE M.

Approved by .


Quote 00000

Date 2018/03/12


Scale 1:20 Rev# 00

Drawing #


W-500

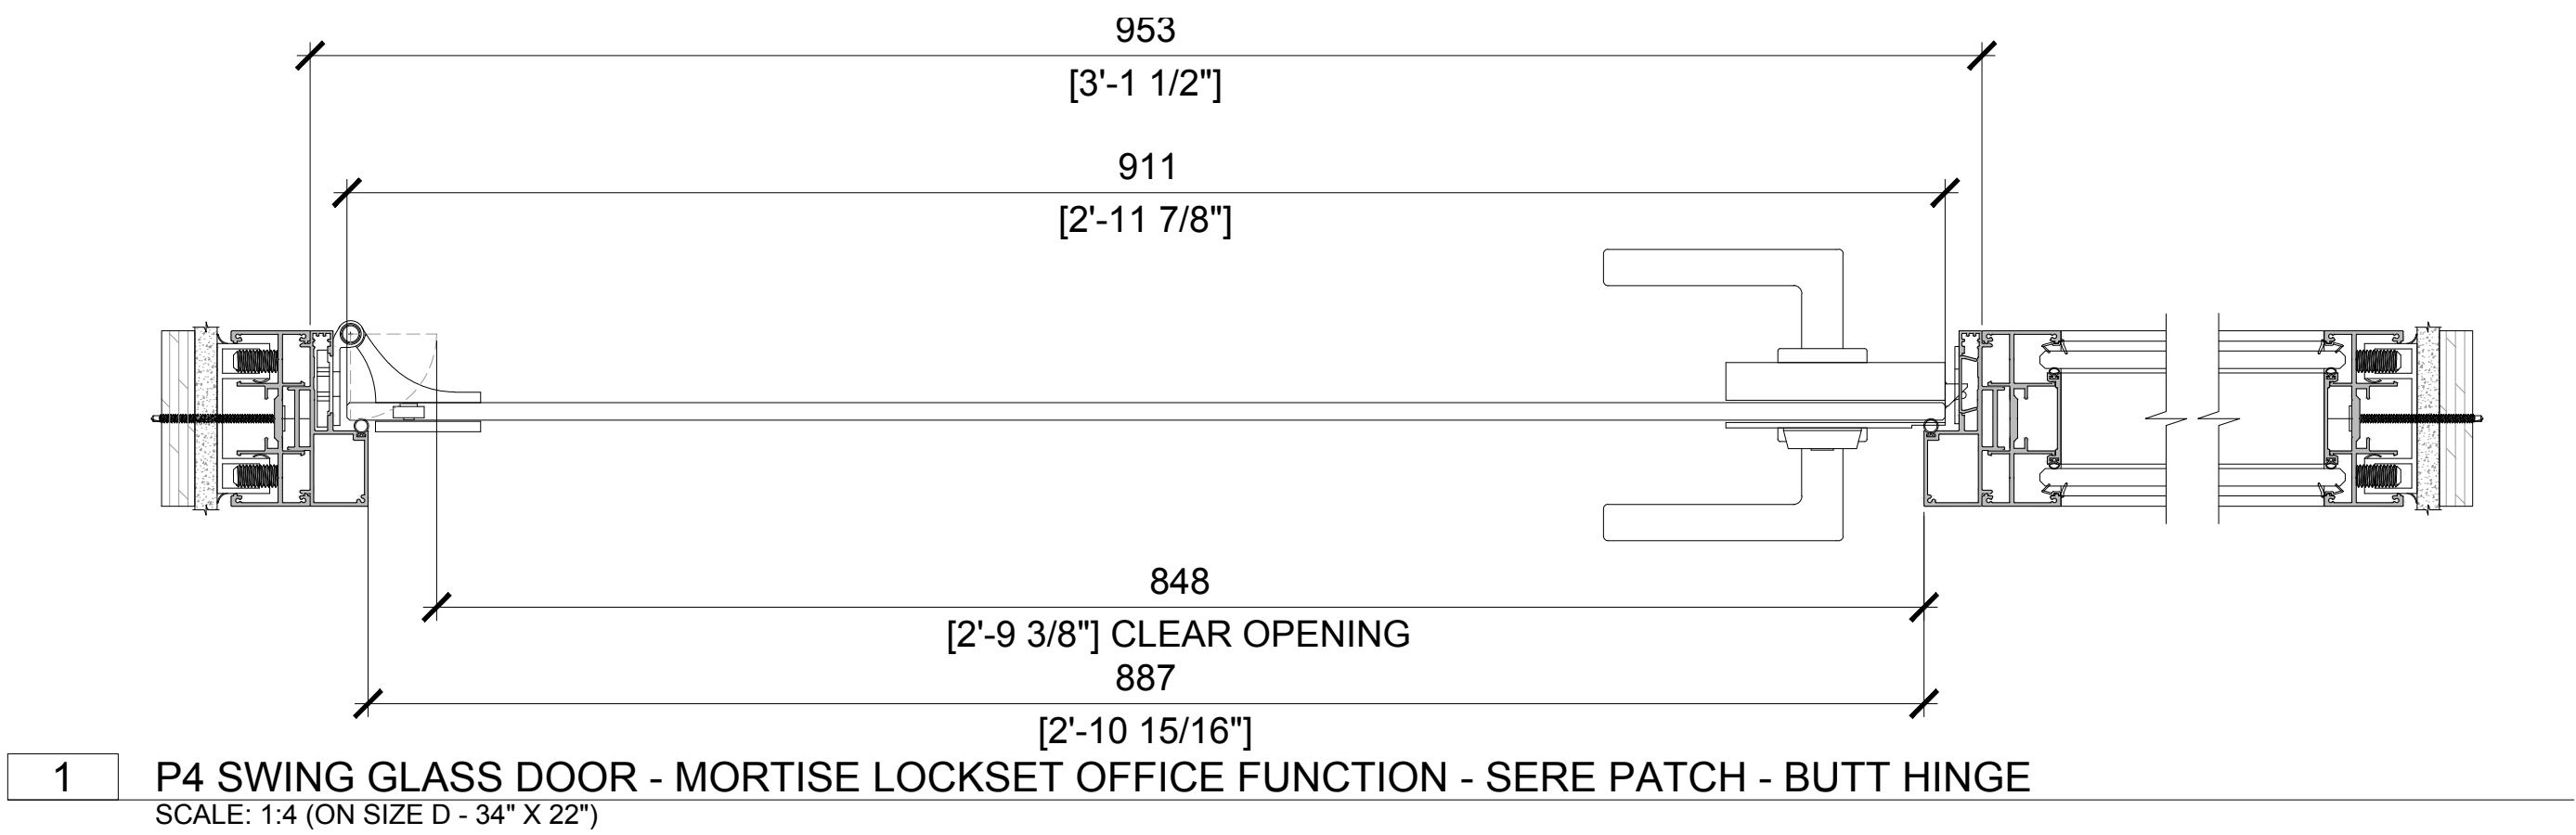


1 P4 SWING GLASS DOOR - MORTISE LOCKSET OFFICE FUNCTION - SERE PATCH - BUTT HINGE
SCALE: 1:4 (ON SIZE D - 34" X 22")

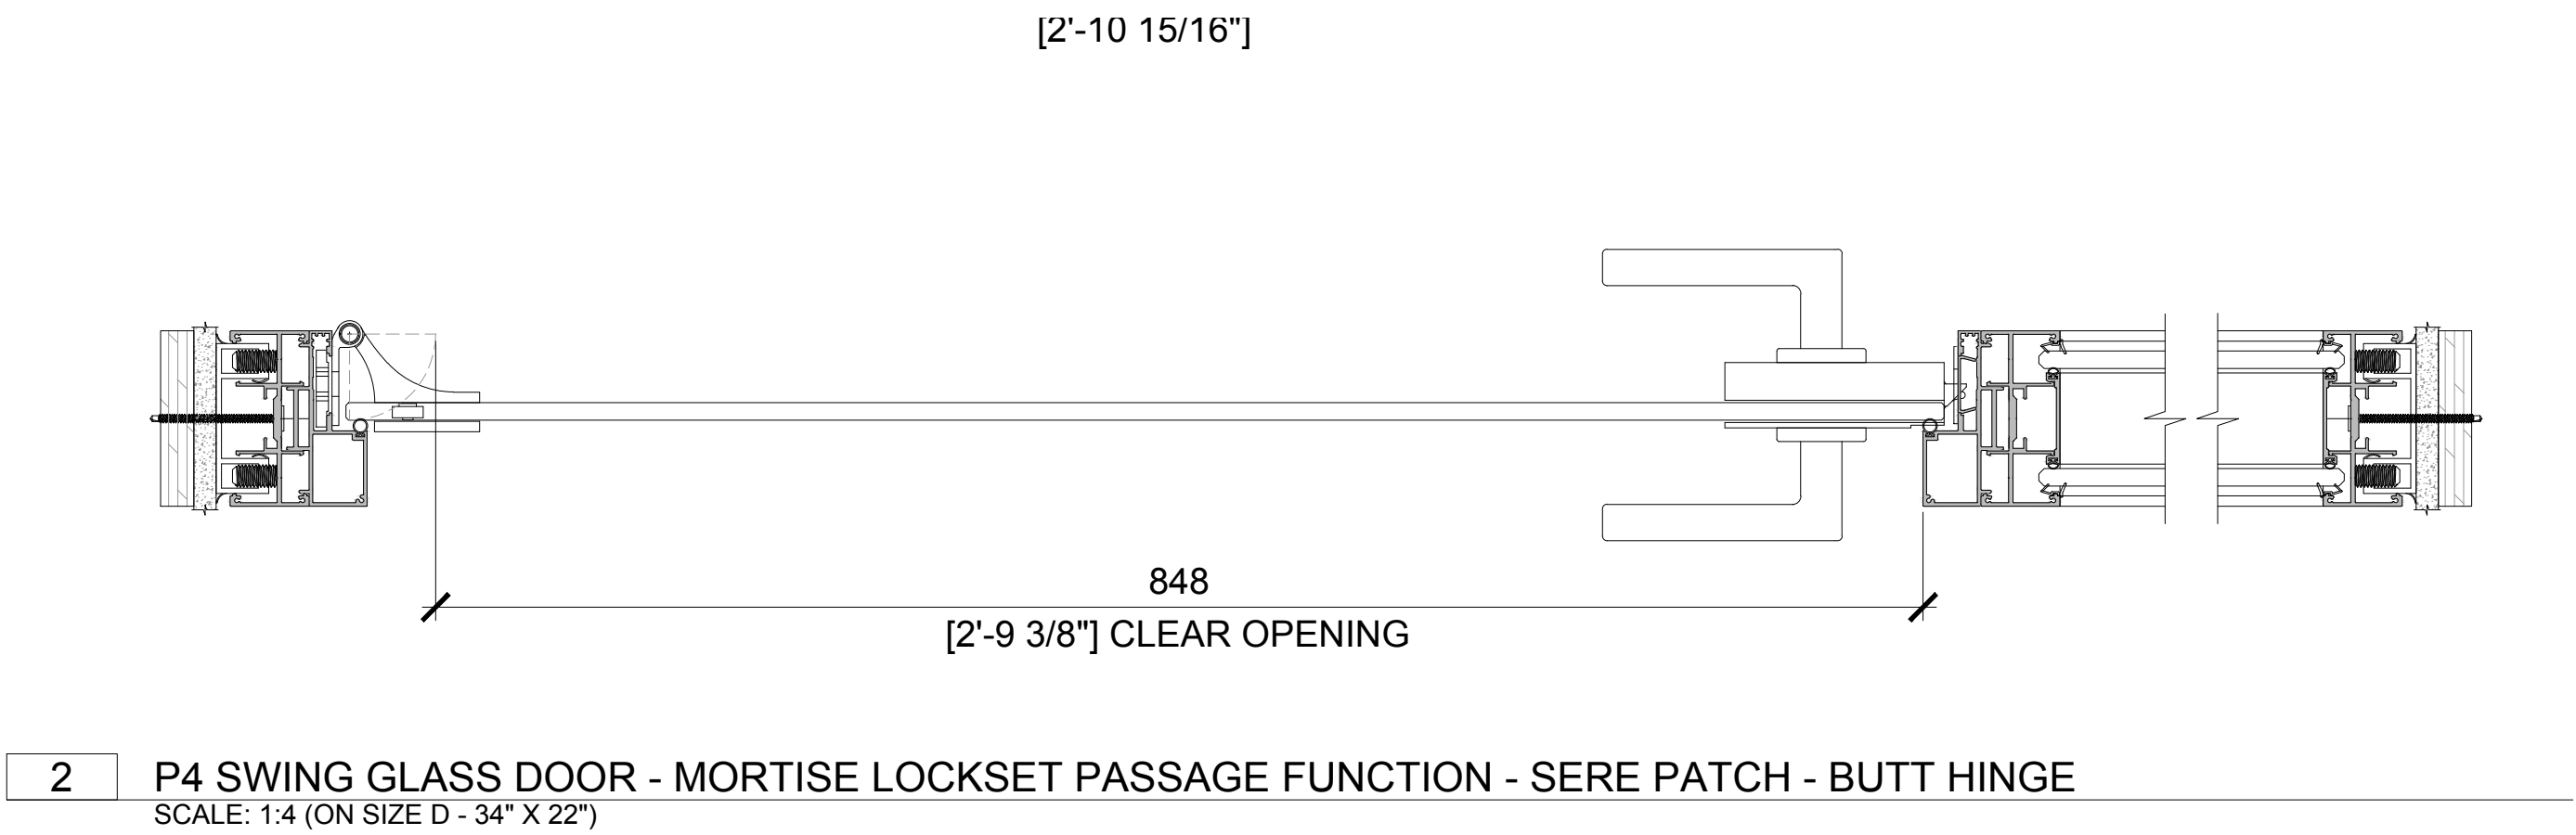


2 P4 SWING GLASS DOOR - MORTISE LOCKSET PASSAGE FUNCTION - SERE PATCH - BUTT HINGE
SCALE: 1:4 (ON SIZE D - 34" X 22")

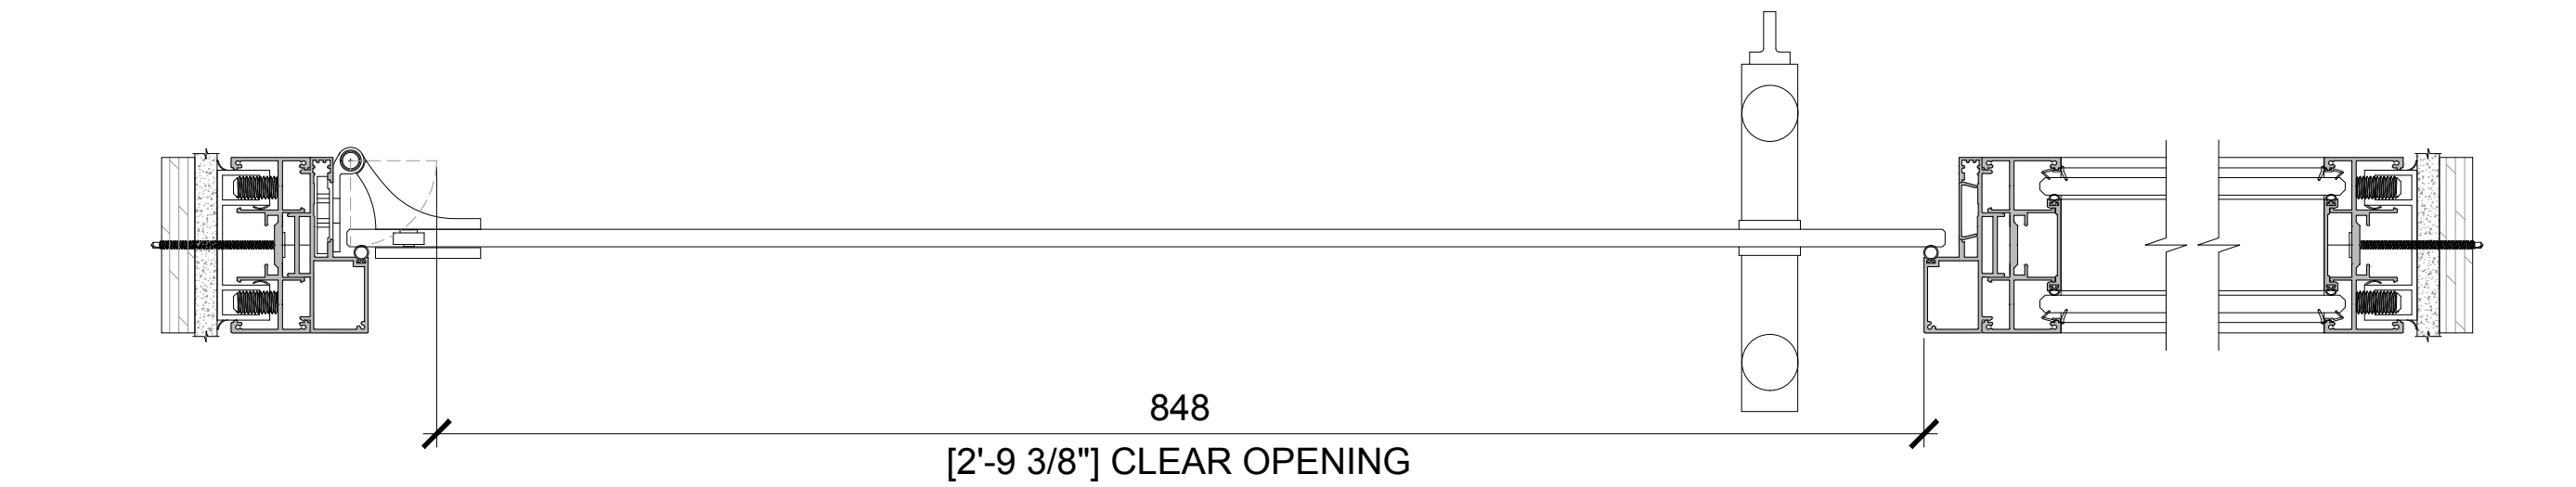


3 P4 SWING GLASS DOOR - KERE 60" LOCKING PULL HANDLE - BUTT HINGE
SCALE: 1:4 (ON SIZE D - 34" X 22")

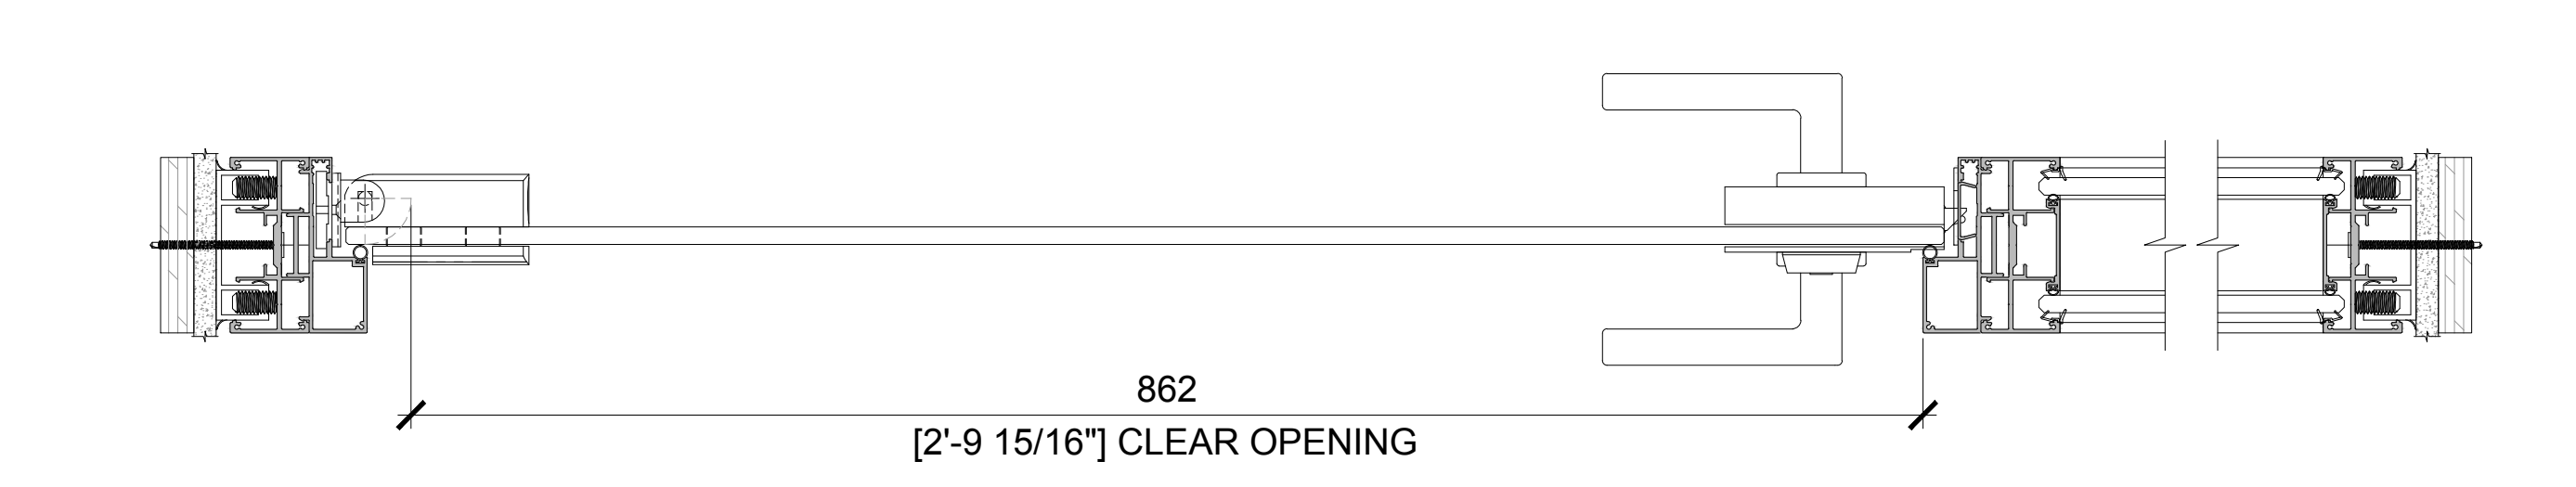


4 P4 SWING GLASS DOOR - MORTISE LOCKSET OFFICE FUNCTION - SERE PATCH - HYDRAULIC HINGE
SCALE: 1:4 (ON SIZE D - 34" X 22")

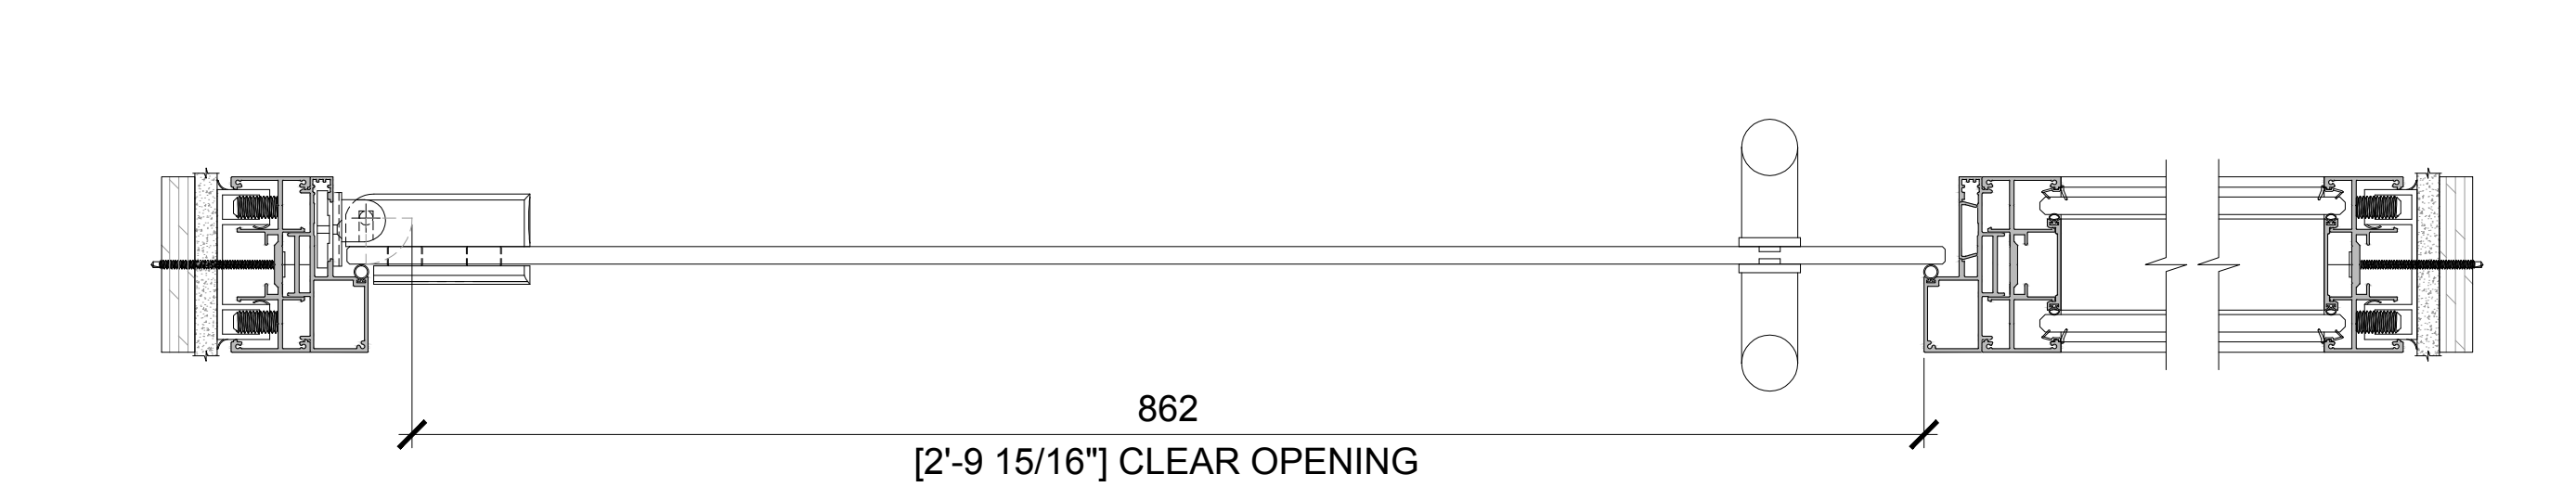


5 P4 SWING GLASS DOOR - KERE 60" NON LOCKING PULL HANDLE - HYDRAULIC HINGE
SCALE: 1:4 (ON SIZE D - 34" X 22")

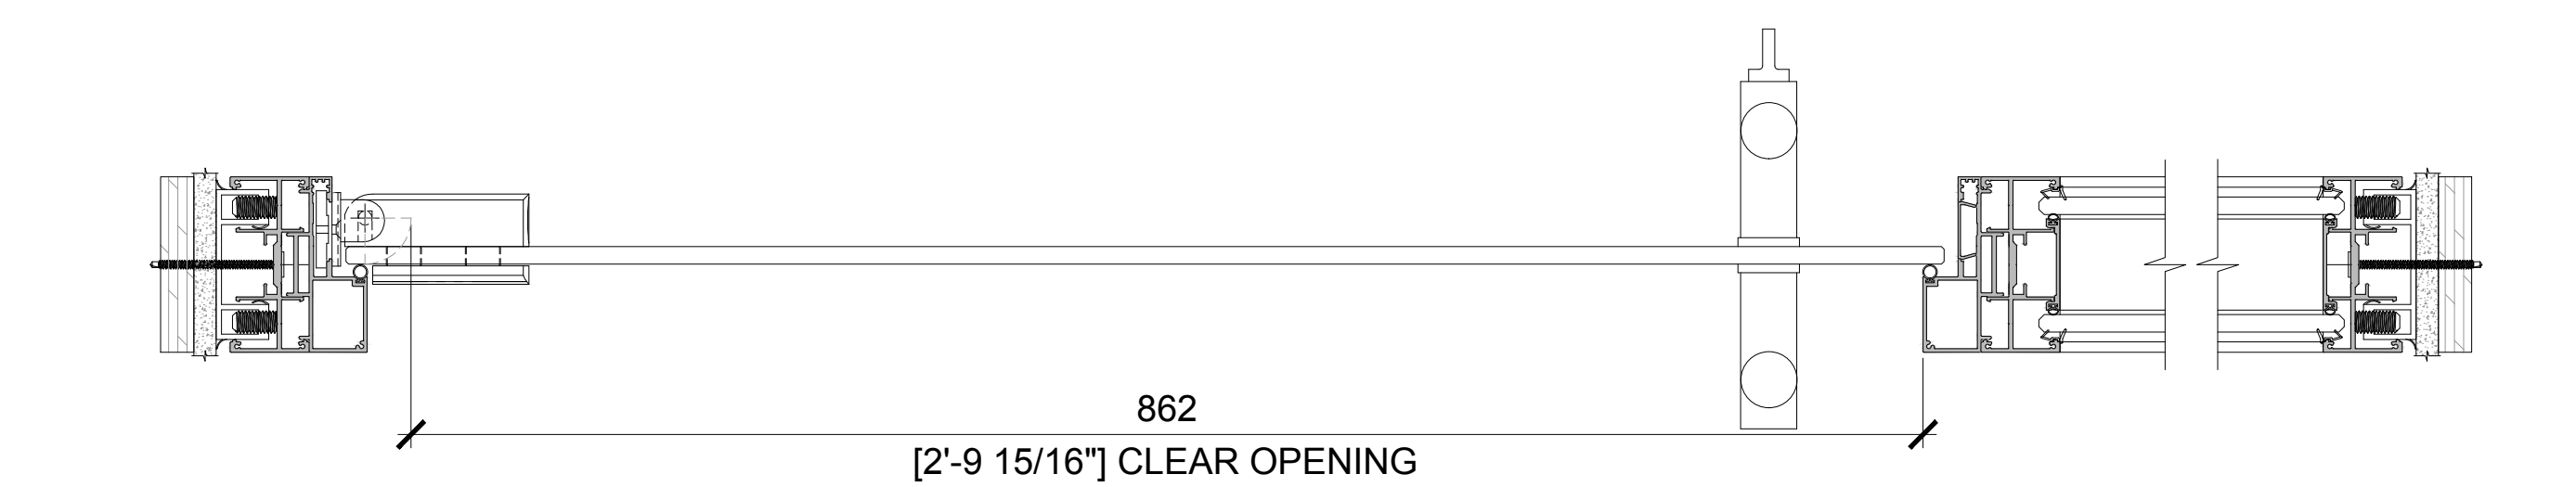

6 P4 SWING GLASS DOOR - KERE 60" LOCKING PULL HANDLE - HYDRAULIC HINGE
SCALE: 1:4 (ON SIZE D - 34" X 22")

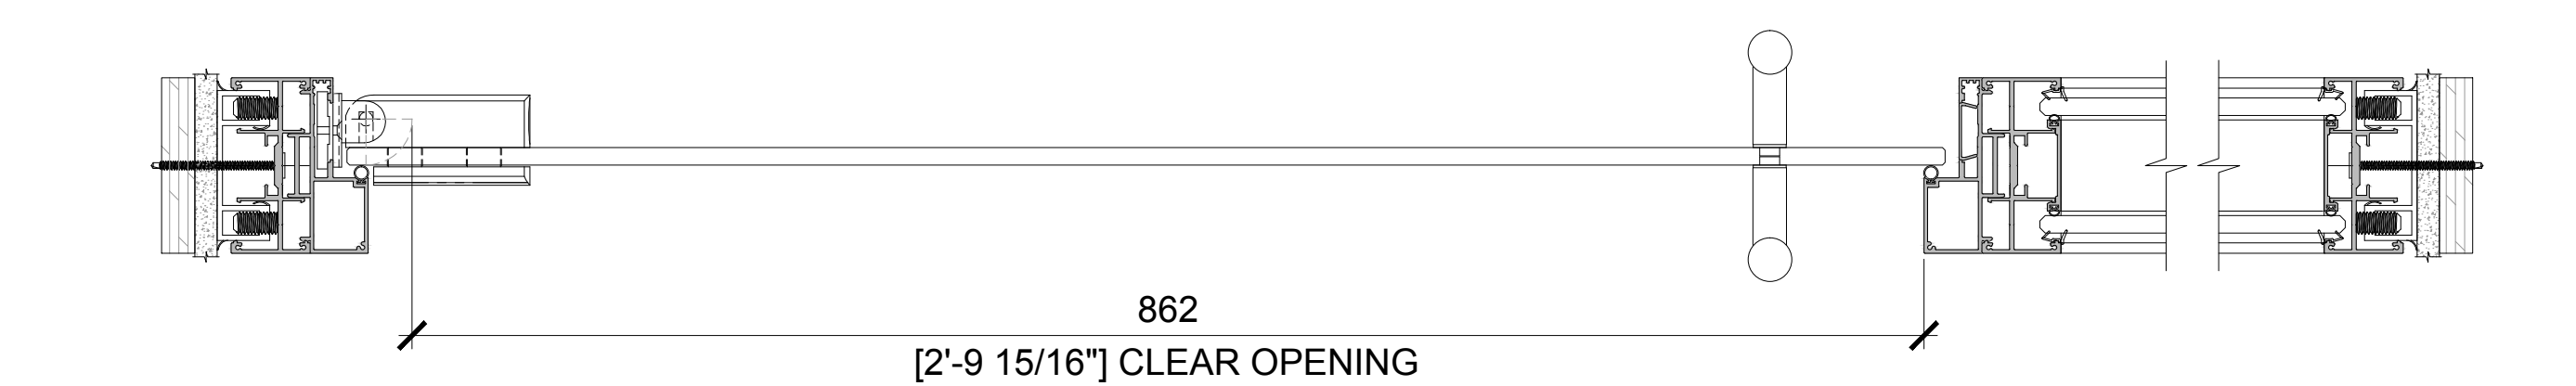

7 P4 SWING GLASS DOOR - REJO 18" NON LOCKING PULL HANDLE - HYDRAULIC HINGE
SCALE: 1:4 (ON SIZE D - 34" X 22")

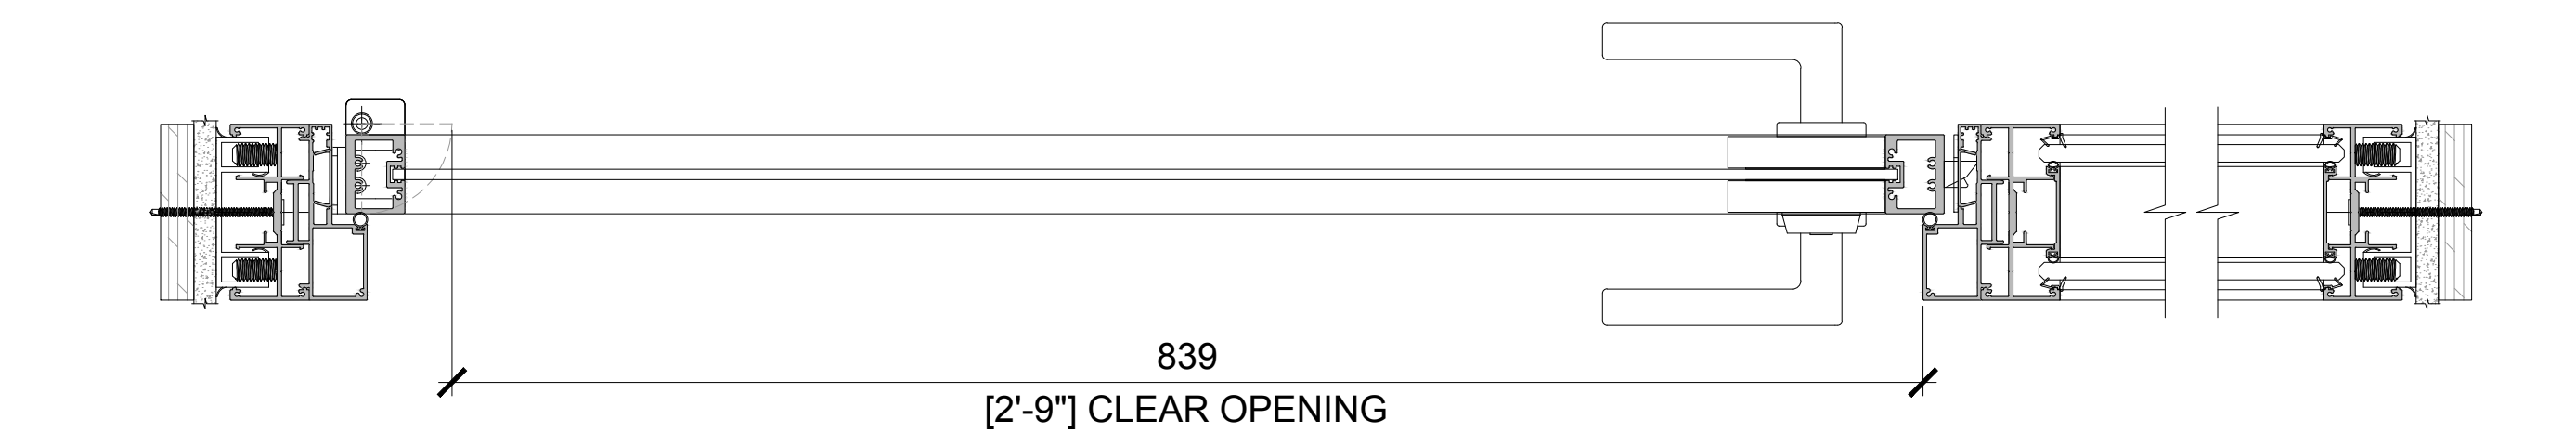

8 P4 SWING FRAMED GLASS DOOR - MORTISE LOCKSET OFFICE FUNCTION - RESE PATCH - PIVOT HINGE
SCALE: 1:4 (ON SIZE D - 34" X 22")

Project

Architect

Dealer

Title

MOODWALL P4 DOOR OPTIONS

REV. DESCRIPTION DATE

moodwall

RAMPART PARTITIONS INC.
1305 INDUSTRIELLE, LA PRAIRIE QUÉBEC
TEL.: (450) 444-7414 FAX: (450) 444-7074
TOLL-FREE: (800) 724-6600
E-MAIL: info@rampart.ca

SALES
T 1-800-724-6600 #1
sales@rampart.ca

Drawn by JOSE M.

Approved by .


Quote 00000

Date 2018/03/12

Scale 1:4 Rev# 00

Drawing #

W-501

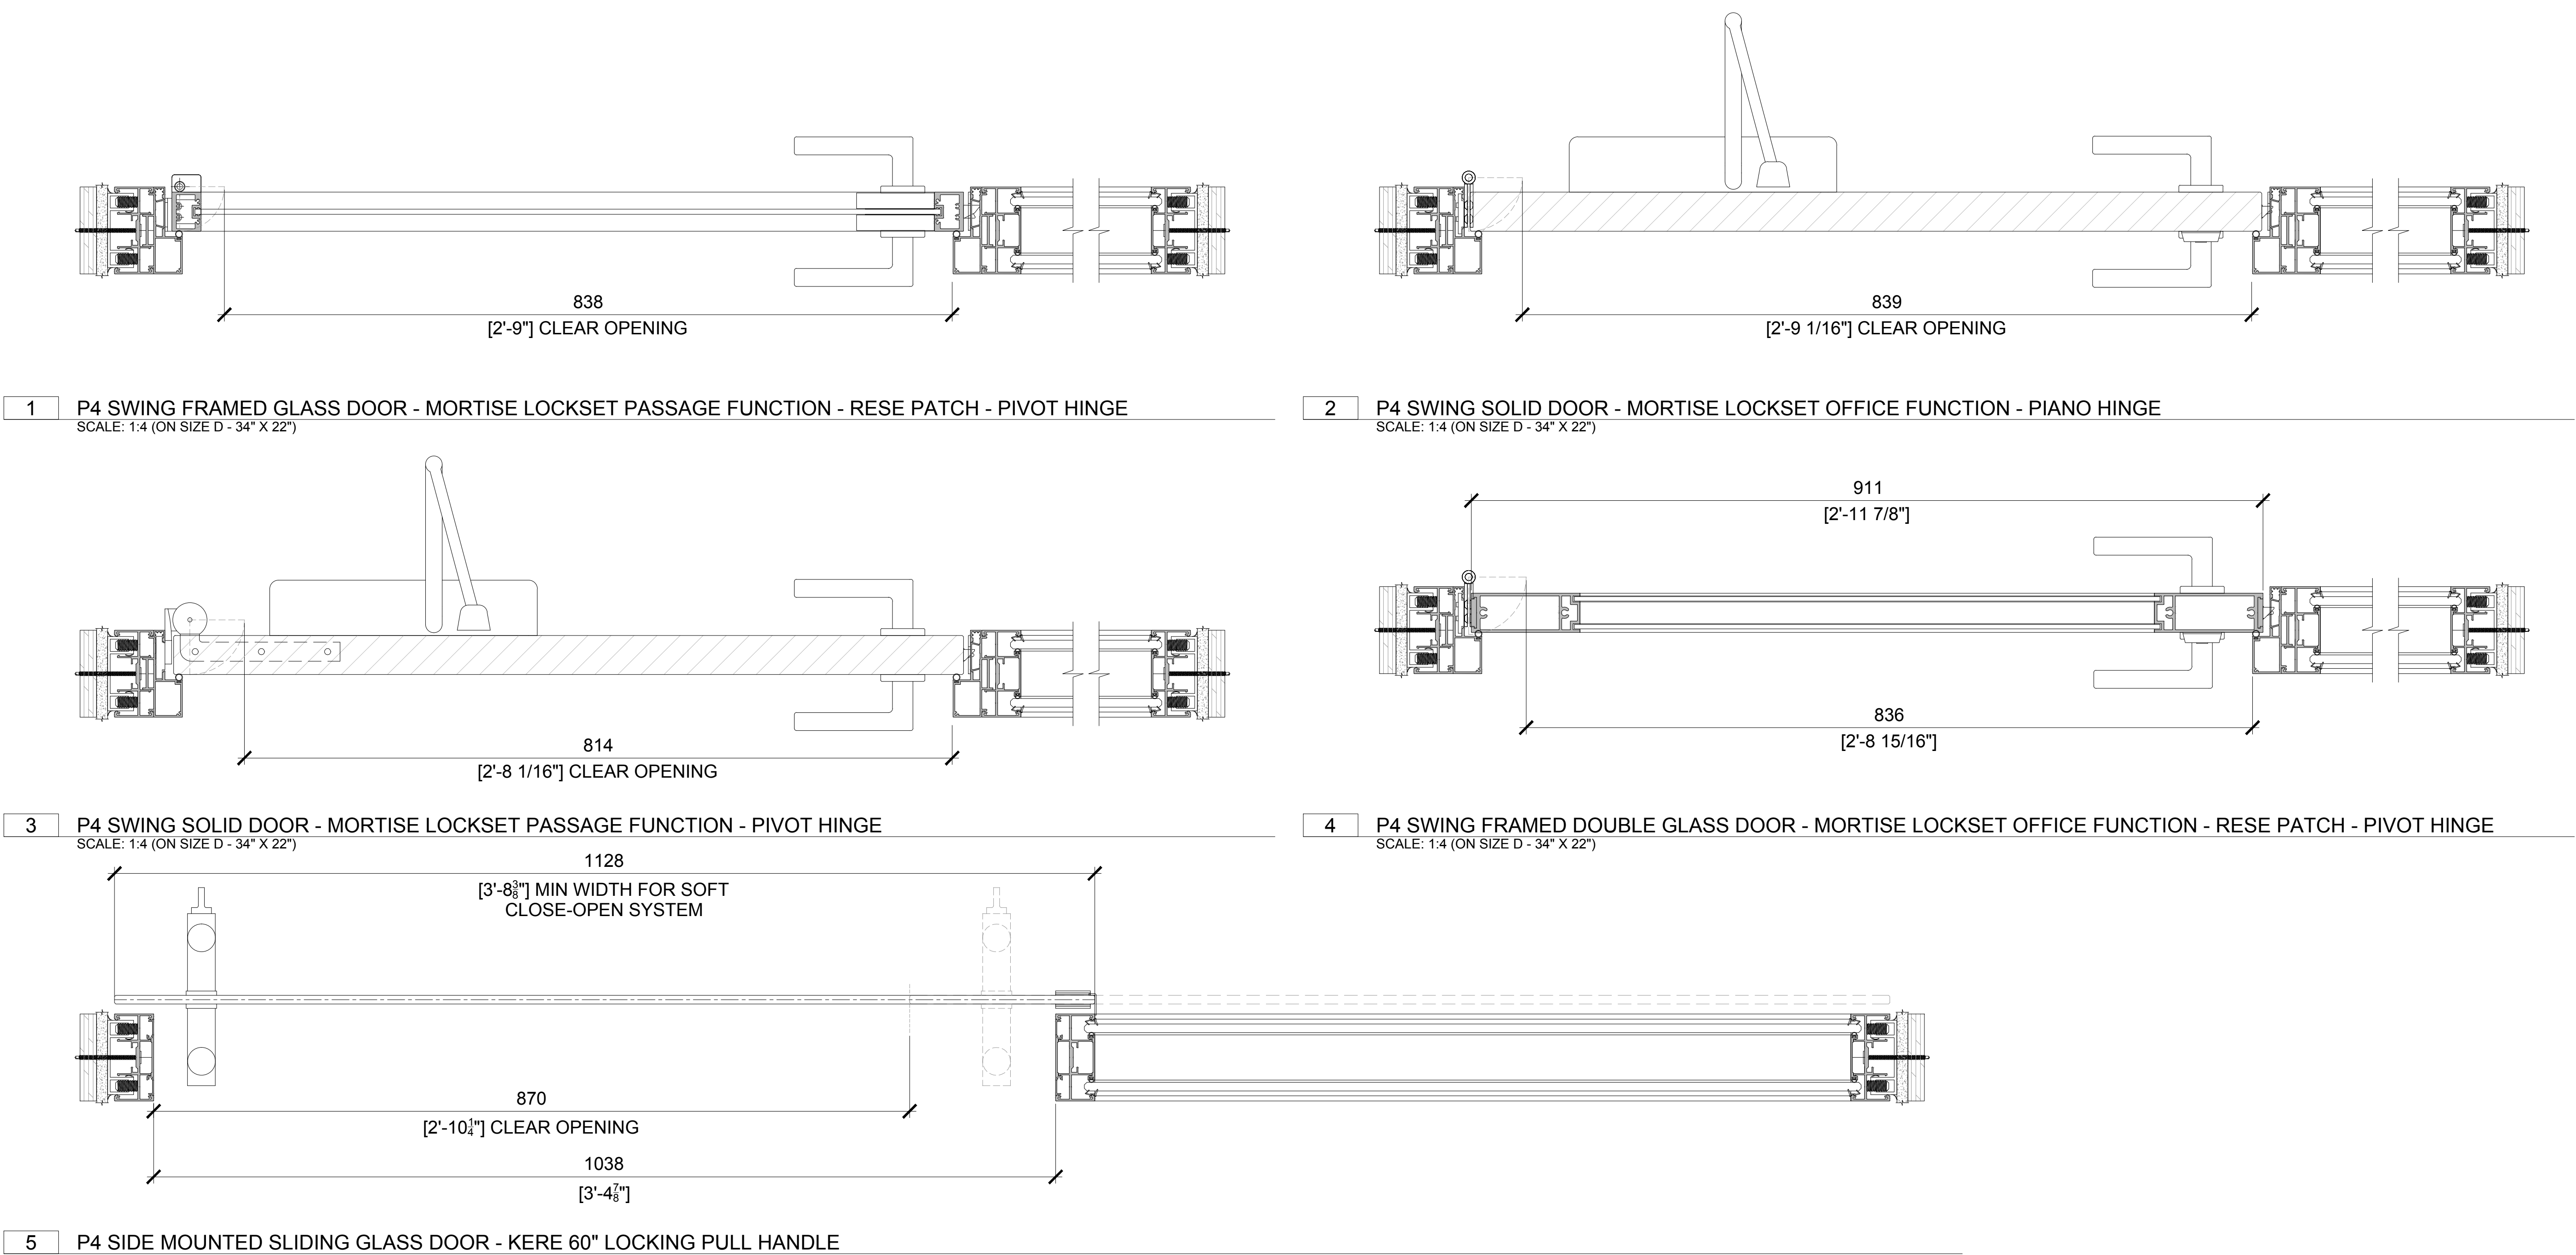

Project

Architect

Dealer

Title

MOODWALL P4 DOOR OPTIONS

REV.	DESCRIPTION	DATE
------	-------------	------

moodwall

RAMPART PARTITIONS INC.
1305 INDUSTRIELLE, LA PRAIRIE QUÉBEC
TEL.: (450) 444-7414 FAX: (450) 444-7074
TOLL-FREE: (800) 724-6600
E-MAIL: info@rampart.ca

SALES
T 1-800-724-6600 #1
sales@rampart.ca

Drawn by JOSE M.

Approved by .

Quote 00000

Date 2018/03/12

Scale 1:4 Rev# 00

Drawing #

W-502