

CBSA – FRASER POE DEMOLITION OF EXISTING SLAB AND REPAVING

The following changes in the tender documents are effective immediately. This addendum will form part of the contract documents.

A. SPECIFICATIONS

- .1 Section 00 00 10 Table of Contents
MODIFY:
APPENDICES
APPENDIX A Site Photos – **11 pages.**

- .2 Section 09 91 13 Exterior Painting
ADD:
3.4 EXTERIOR FINISH / COATING SYSTEMS
 - .4 **Structural Steel and Metal Fabrications: (existing containers)**
REX 5.1G Pigmented polyurethane finish (over epoxy zinc rich primer and high build epoxy)

- .3 APPENDICES
APPENDIX A Site Photos
ADD: **Additional photos added (Total 2 pages).**

B. ARCHITECTURAL DRAWING

- .1 A-01 SITE PLANS (EXISTING AND NEW) (Total 1 page).
Changes as clouded.


C. CIVIL DRAWING

- .1 C101 SITE GRADING & PAVEMENT MARKING (Total 1 page).
Changes as clouded.



END OF ADDENDUM No. 4





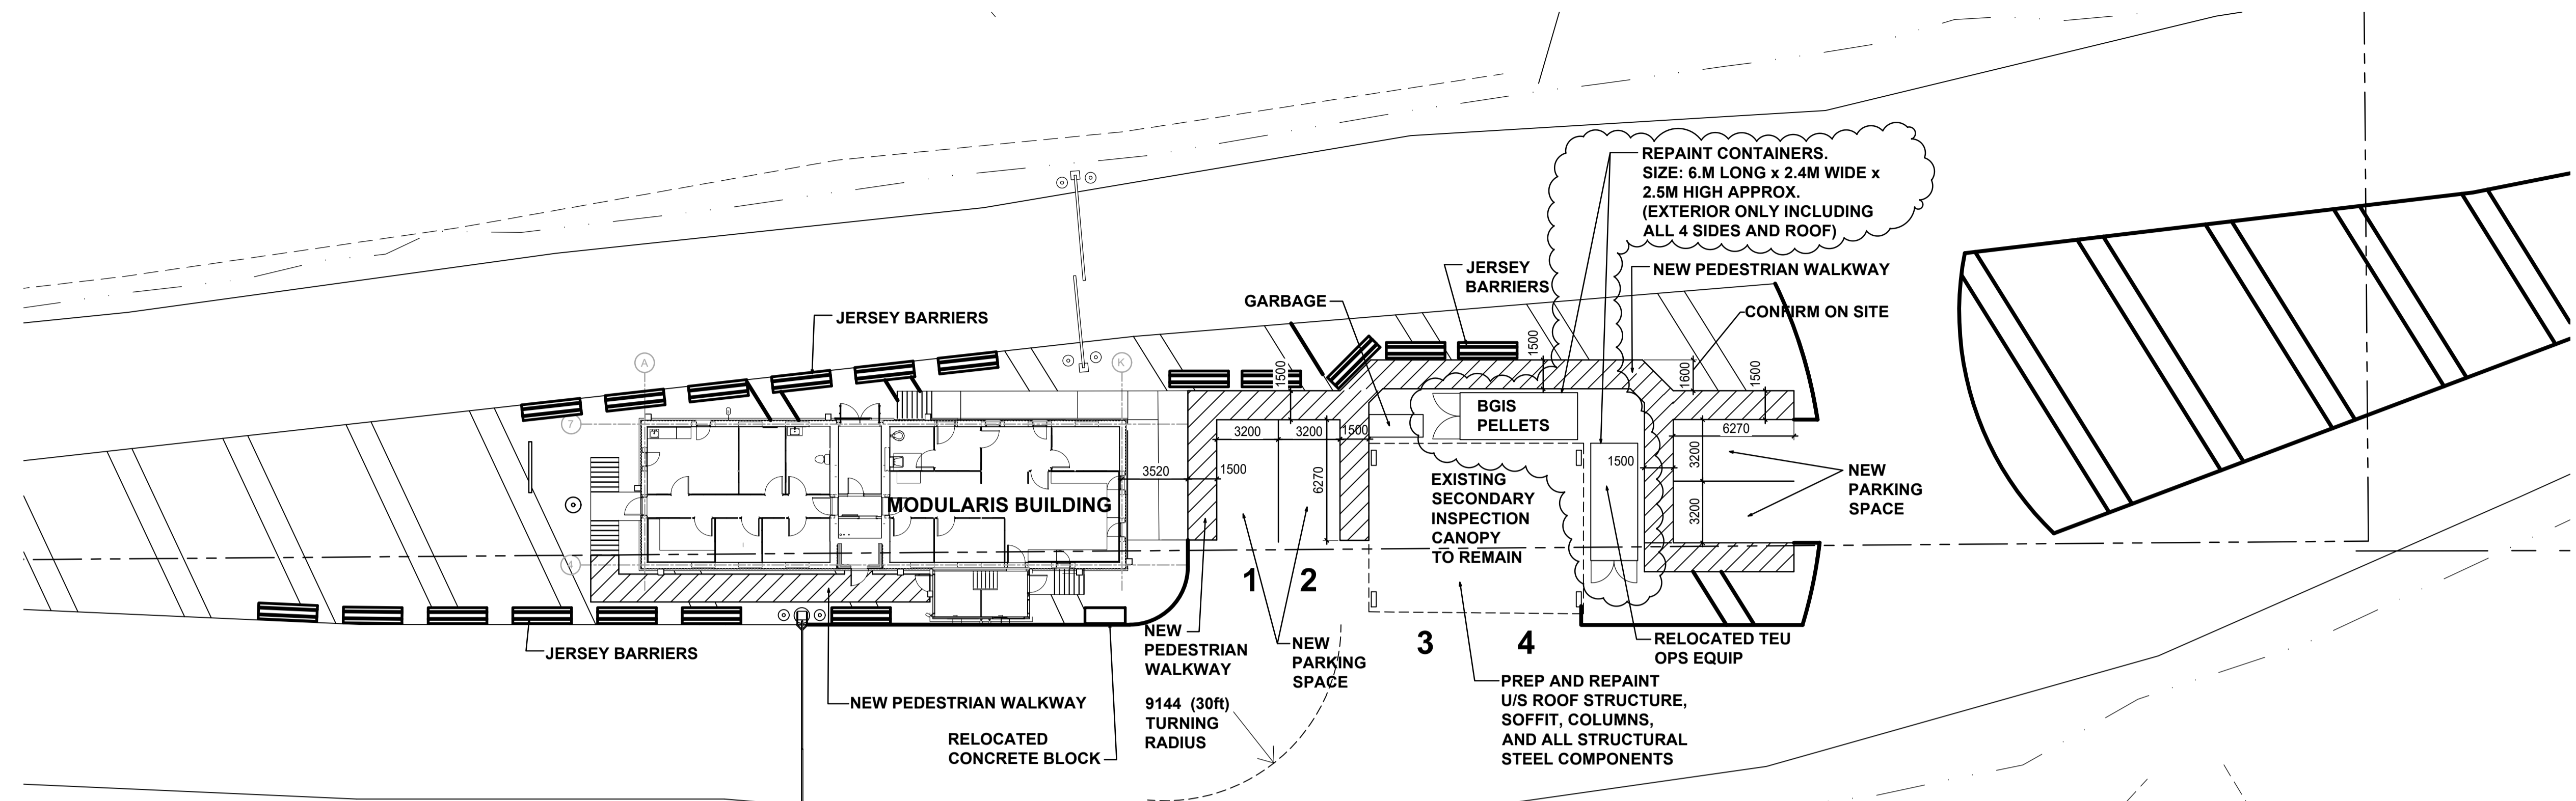

2 SITE PLAN (NEW)
A-01 1:200

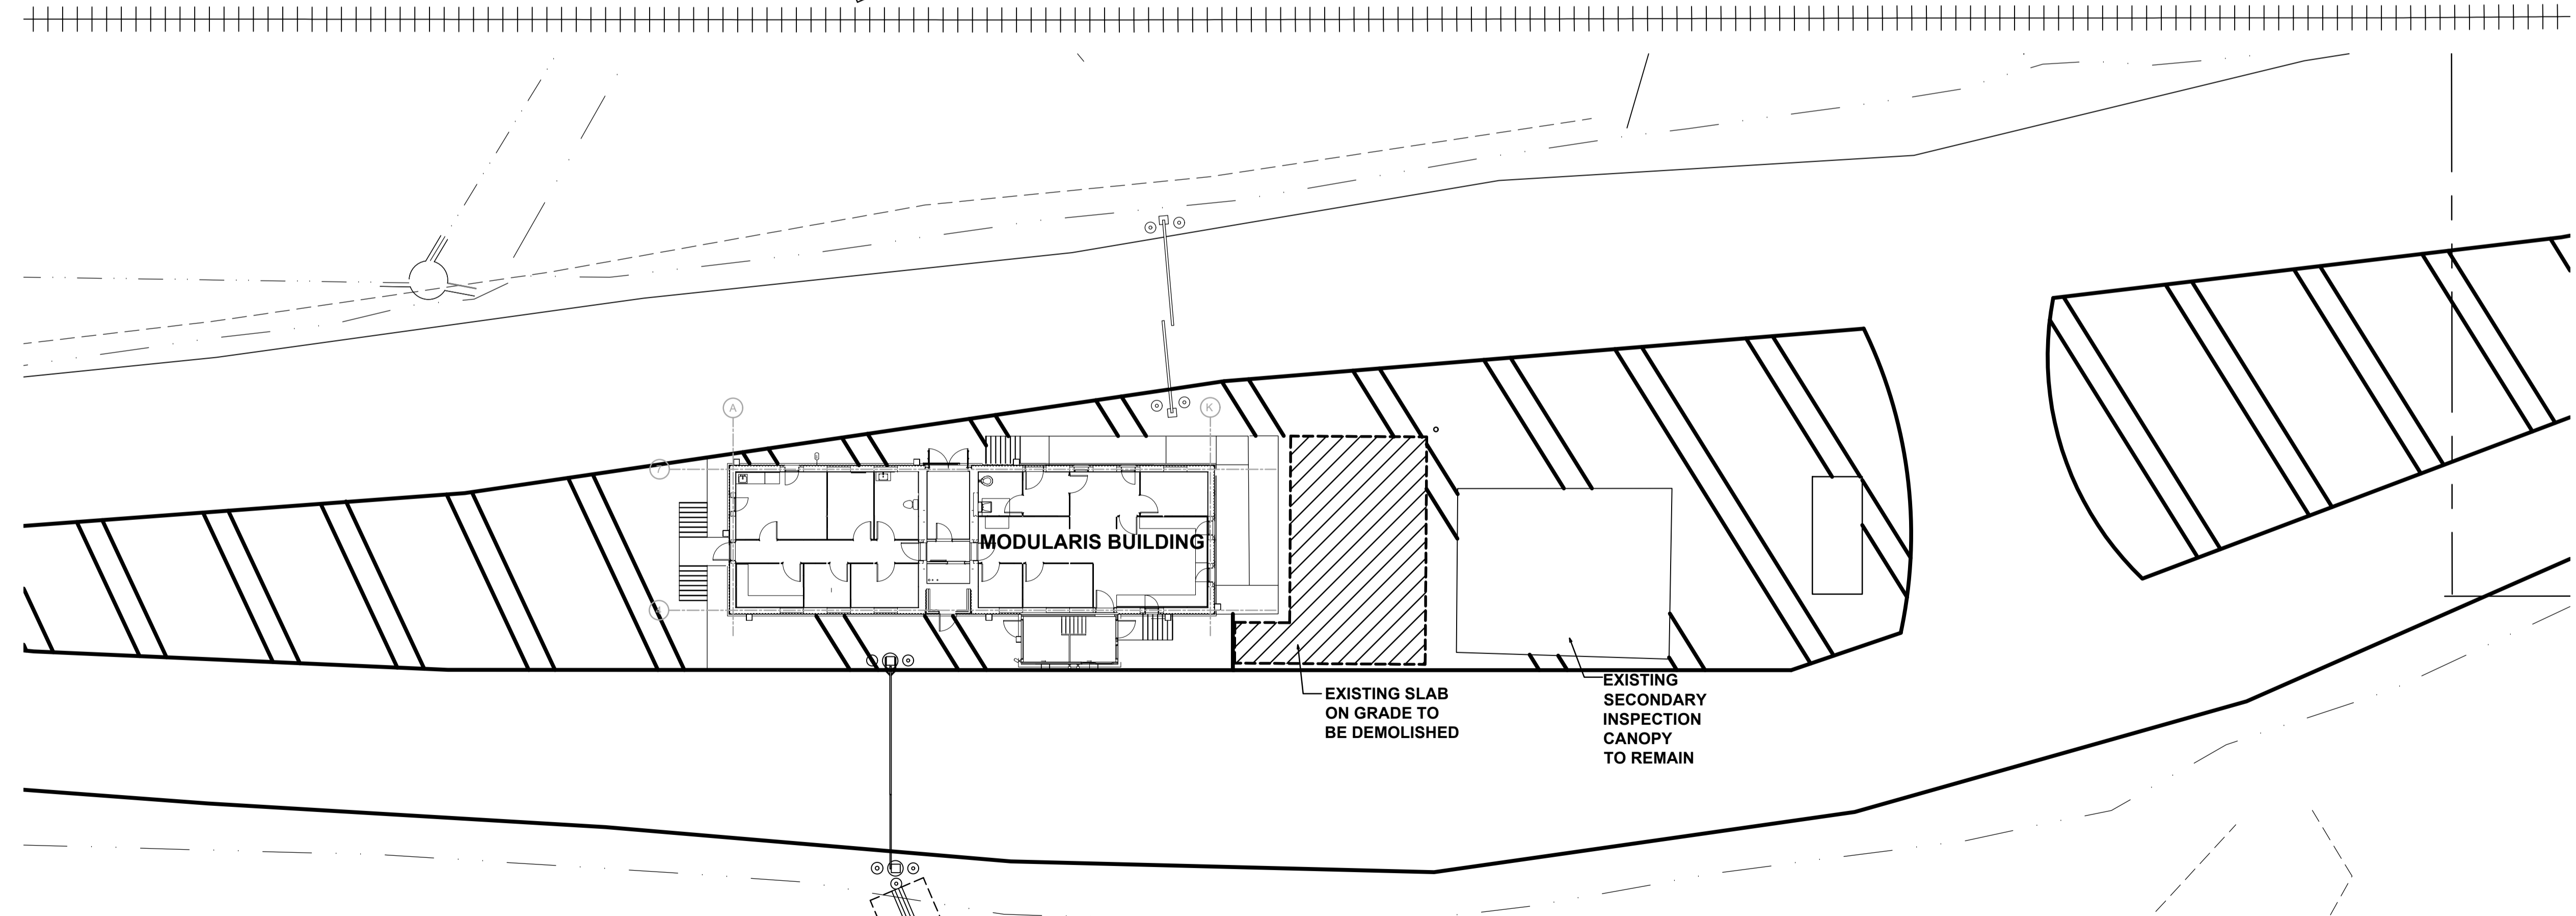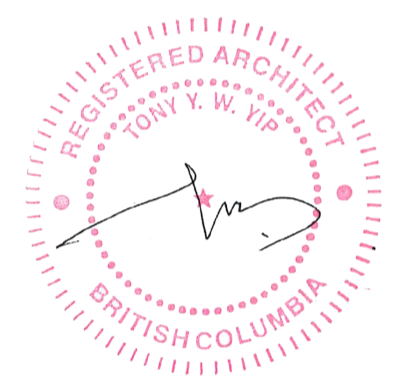

1 SITE DEMOLITION PLAN
A-01 1:200

6	ISSUED FOR ADDENDUM NO. 4	2106011
5	ISSUED FOR ADDENDUM NO. 1	2106004
4	ISSUED FOR TENDER	2103031
3	ISSUED FOR 99% REVIEW	2103005
2	ISSUED FOR 50% REVIEW	2008009
1	ISSUED FOR COORDINATION	2008013
0	ISSUED FOR CON-002	2006030

Revision/Description/Date

Client/client

CANADA BORDER SERVICES AGENCY

Project title/Titre du projet
km 36.5/mile 22.6 YUKON HIGHWAY 2 (KLONDIKE HWY) FRASER BC

FRASER PORT OF ENTRY DEMOLITION OF EXISTING SLAB AND REPAVING

Consultant Signature Only

Designed by/Concept par
TY

Drawn by/Dessiné par
ET

PWGC Project Manager/Administrateur de Projets TPSC
JULIAN HO

Regional Manager, Architectural and Engineering Services
Gestionnaire régionale, Services d'architecture et de génie, TPSC
PREETIPAL PAUL

Drawing title/Titre du dessin

SITE PLANS (EXISTING AND NEW)

Project No./No. du projet

R.106775.001

Sheet/Feuille






















A-01


02 OF 04

Revision no./La Révision no.

6

LEGEND

-  PR. PAINTED LINE
-  PR. REPAINTING OF EX. LINES
-  EX. RAIL ROAD
-  PAINTED WALKWAY ON ASPHALT
-  PR. ASPHALT AREA
-  EX. WATER SERVICE
-  EX. WATER SERVICE TO BE CAPPED AND ABANDONED
-  EX. SANITARY SEWER
-  EX. SANITARY SEWER TO BE CAPPED AND ABANDONED
-  EX. GROUND CONTOURS
-  EX. UNDERGROUND POWER
-  EX. UNDERGROUND POWER TO BE CAPPED AND ABANDONED
-  EX. UNDERGROUND POWER
-  EX. UNDERGROUND POWER TO BE CAPPED AND ABANDONED
-  EX. PROPERTY LINE
-  EX. OVERHEAD POWER
-  EX. PEDESTAL
-  EX. LIGHT POLE
-  EX. SANITARY MANHOLE
-  EX. SANITARY CLEANOUT
-  EX. POWER POLE

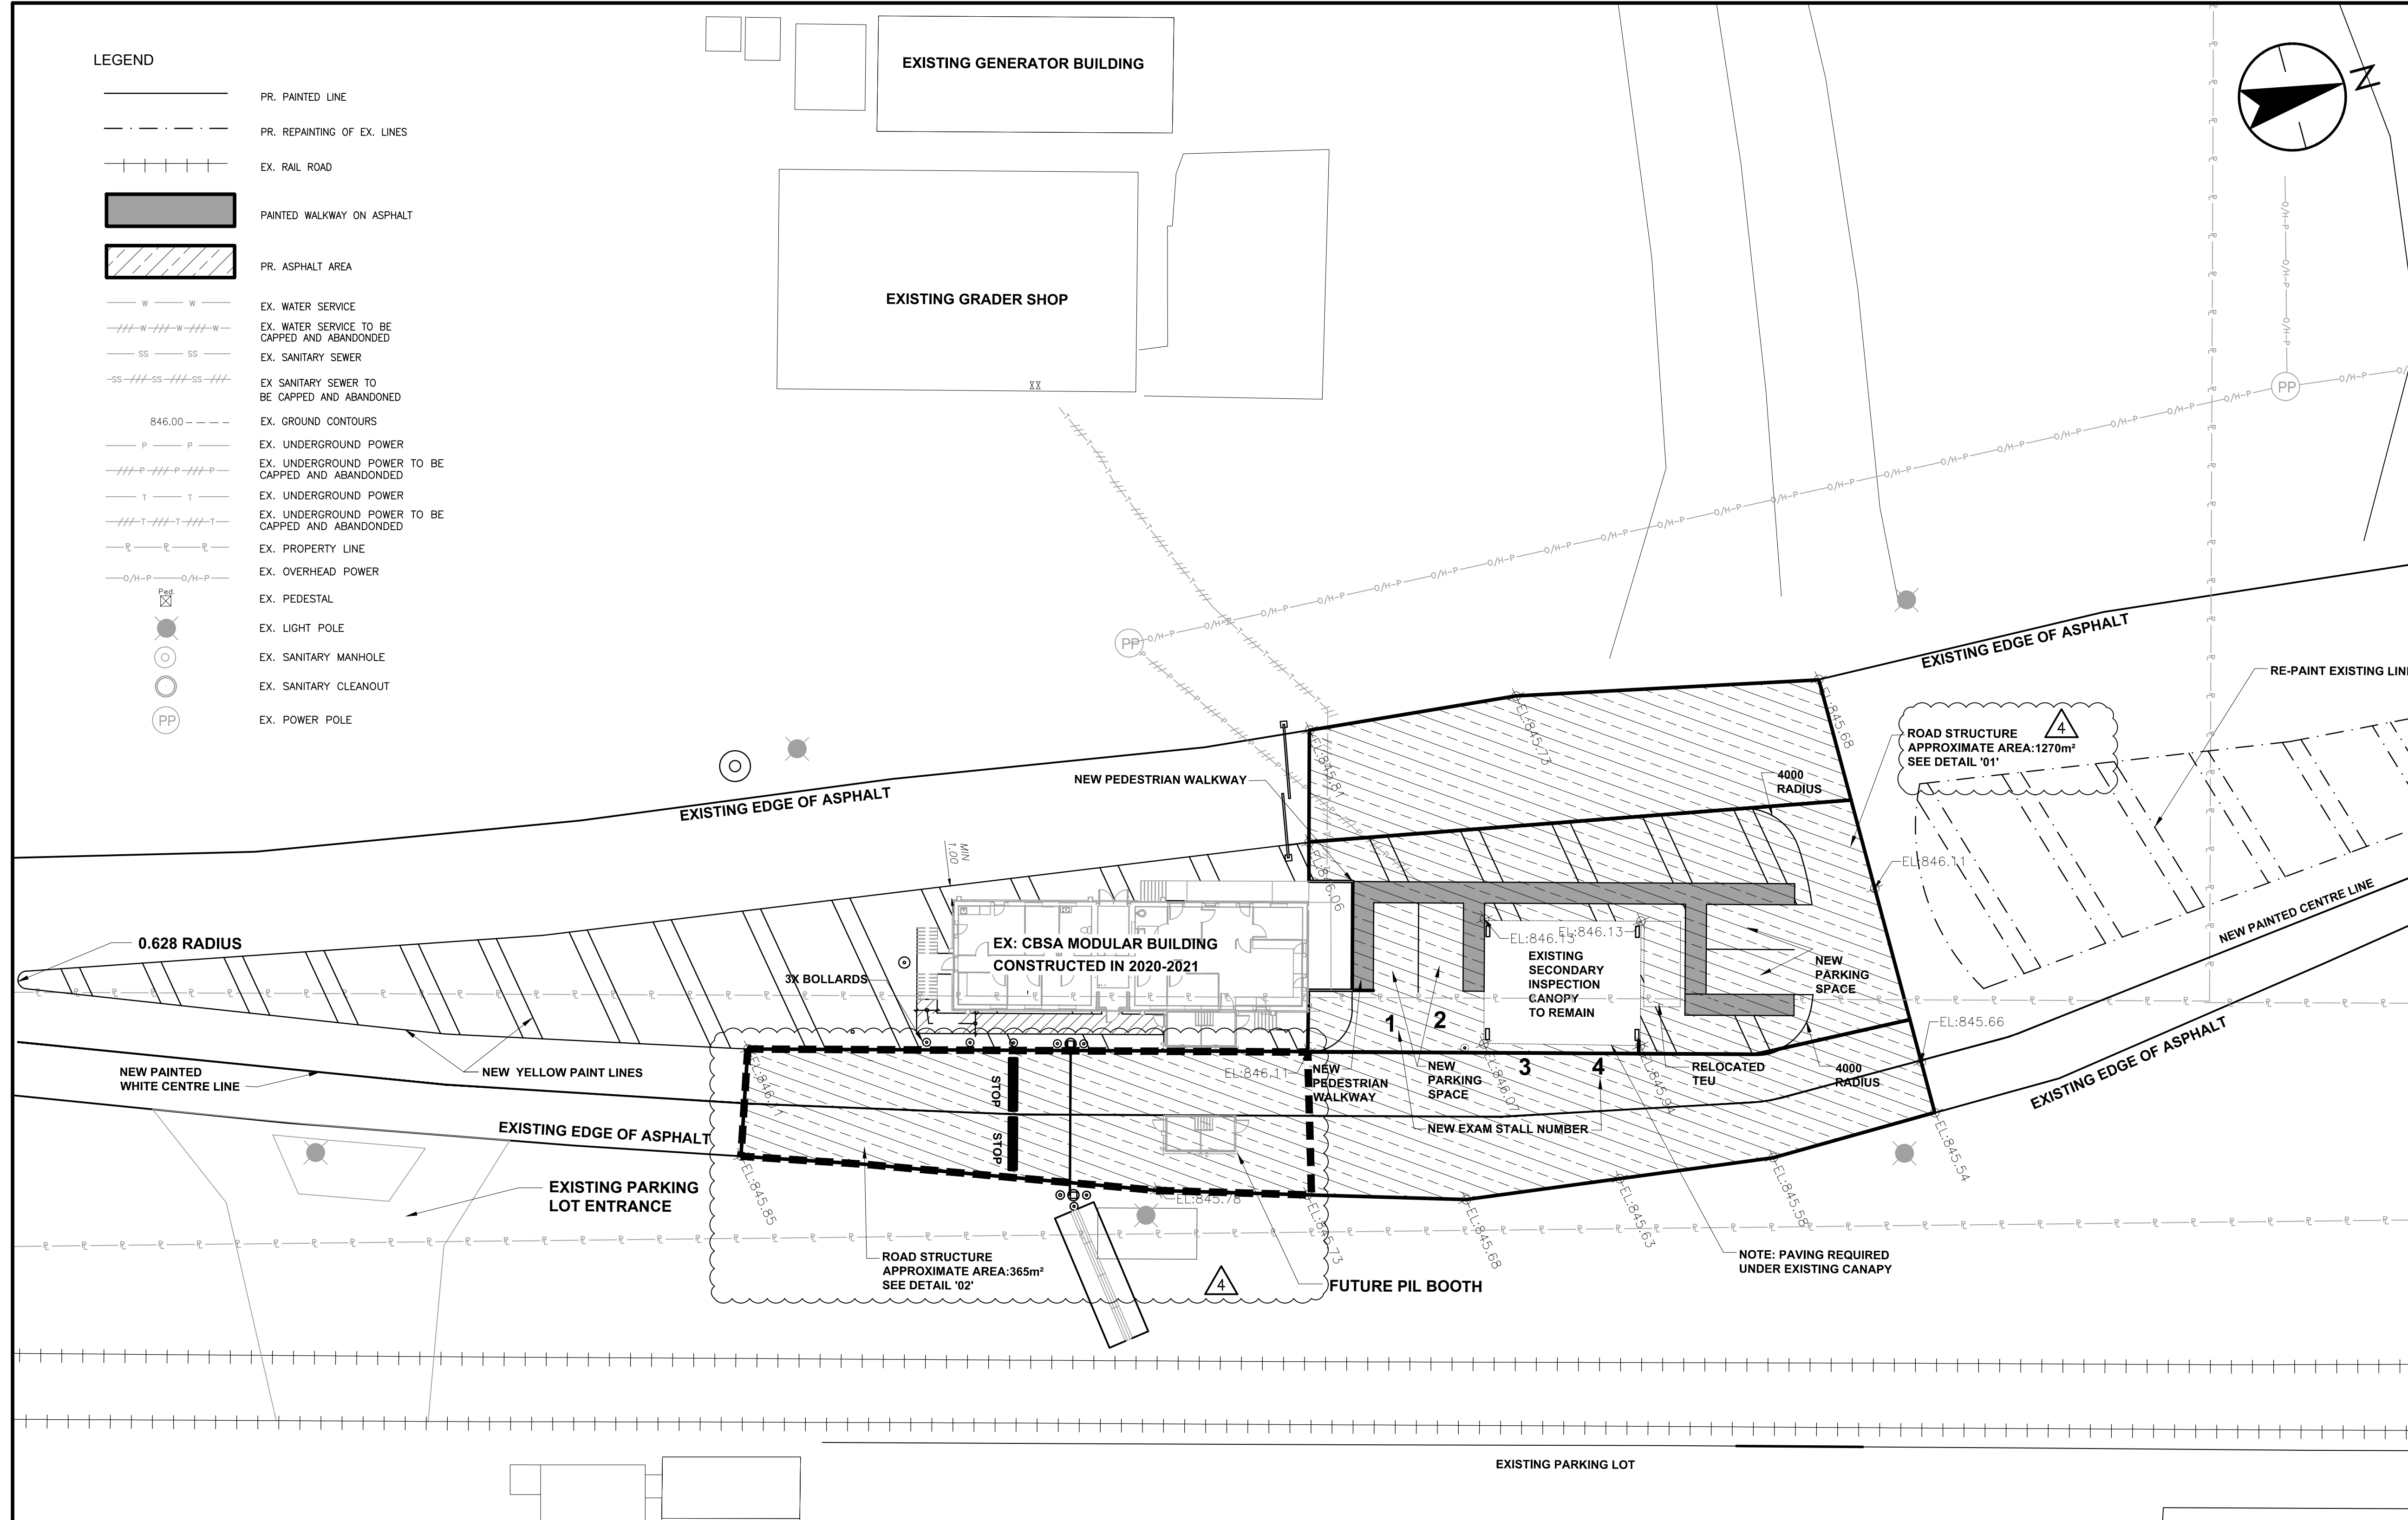

4	ISSUED FOR ADDENDUM #4	21/06/11
3	RE-ISSUED FOR TENDER	21/05/07
2	ISSUED FOR TENDER	21/03/31
1	ISSUED FOR 90% REVIEW	21/02/08
0	ISSUED FOR 50% REVIEW	20/09/11
Revision/Revisions	Description/Description	Date/Date


Client/client
CANADA BORDER SERVICES AGENCY

Project title/Titre du projet
km 36.5/mile 22.6 YUKON HIGHWAY 2 (KLONDIKE HWY) FRASER BC


FRASER PORT OF ENTRY DEMOLITION OF EXISTING SLAD AND RE-PAVING

Consultant Signature Only
 Designed by/Concept par **MD**
 Drawn by/Dessine par **MZ**
 PWGSC Project Manager/Administrateur de Projets TP50C **JULIAN HO**
 Regional Manager, Architectural and Engineering Services / Gestionnaire régionale, Services d'architecture et de génie, TP50C **PREETIPAL PAUL**
 Drawing title/Titre du dessin
SITE GRADING & PAVEMENT MARKING

Project No./No. du projet R.106775.001	Sheet/Feuille C101 02 OF 02	Revision no./La Révision no. 4
--	--	--

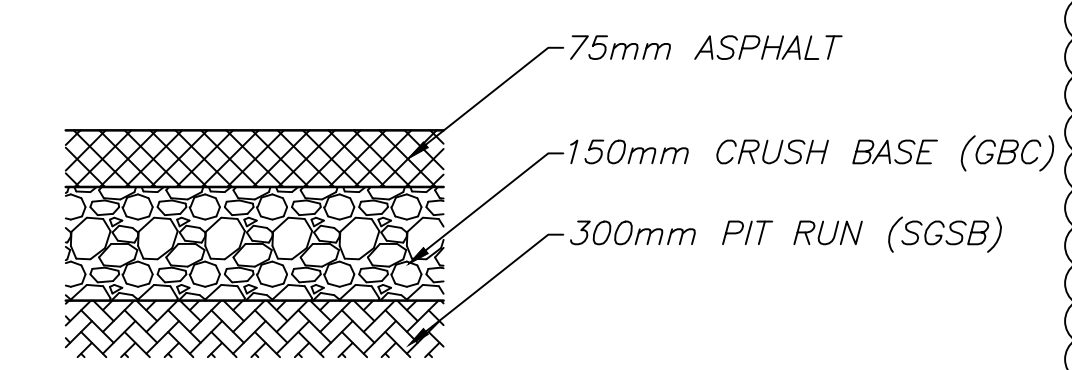

01 ROAD STRUCTURE N.T.S

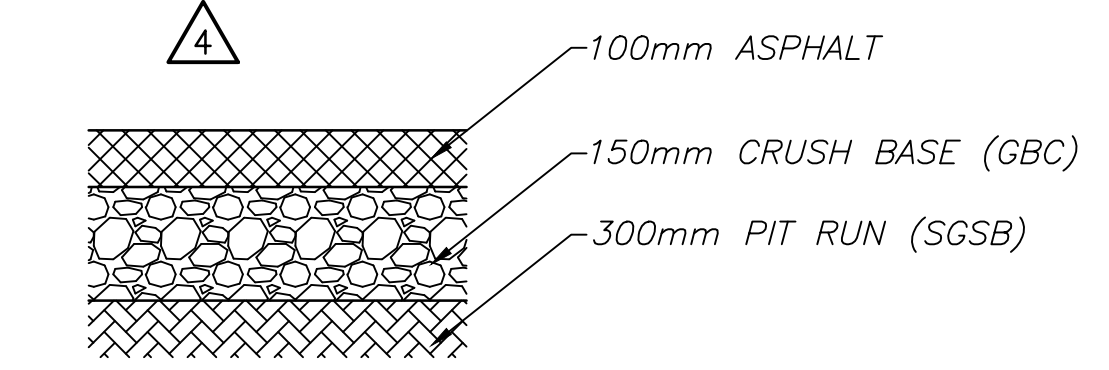

02 ROAD STRUCTURE N.T.S

NOTE.
 GEOTECHNICAL EVALUATION - CBSA PORT-OF-ENTRY; FRASER, BC
 FILE: W14103499-01
 DECEMBER 5, 2014
 ISSUED FOR USE

V:\11\1139\025\10581_sch\06_sch\06_drawing\ch02\0233.p12_base.dwg
 2011/12/17 10:58 AM by: jstewart