

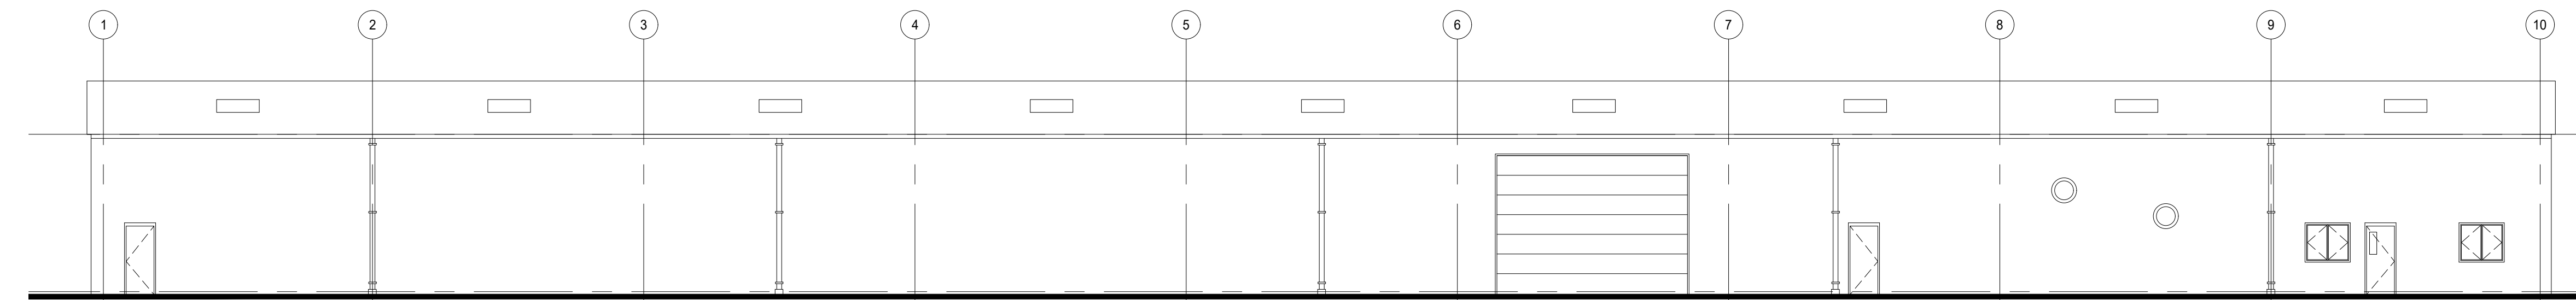



**FIRST FLOOR PLAN BLDG 15**  
SCALE: 3/32"=1'-0"

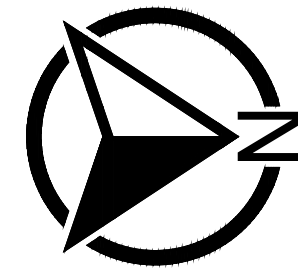


**EAST ELEVATION**  
SCALE: 3/32"=1'-0"

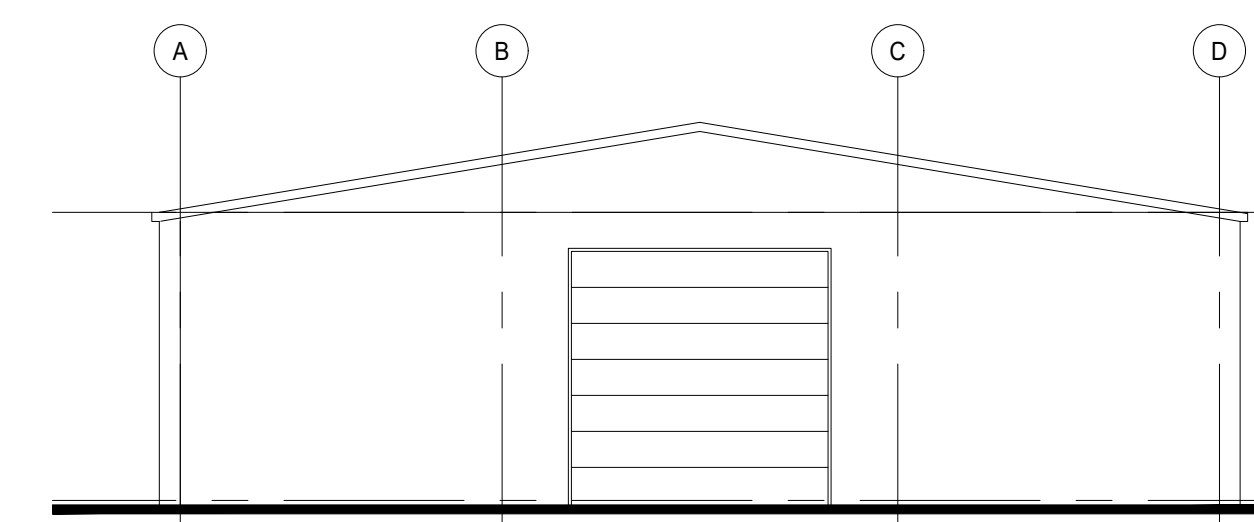

**SOUTH ELEVATION**  
SCALE: 3/32"=1'-0"

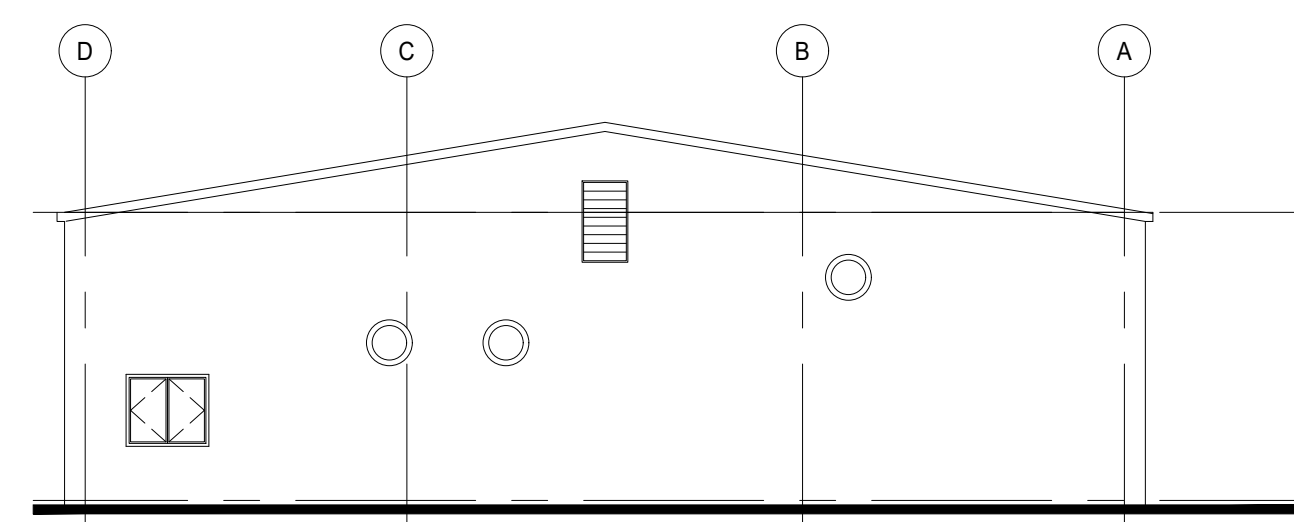

**NORTH ELEVATION**  
SCALE: 3/32"=1'-0"

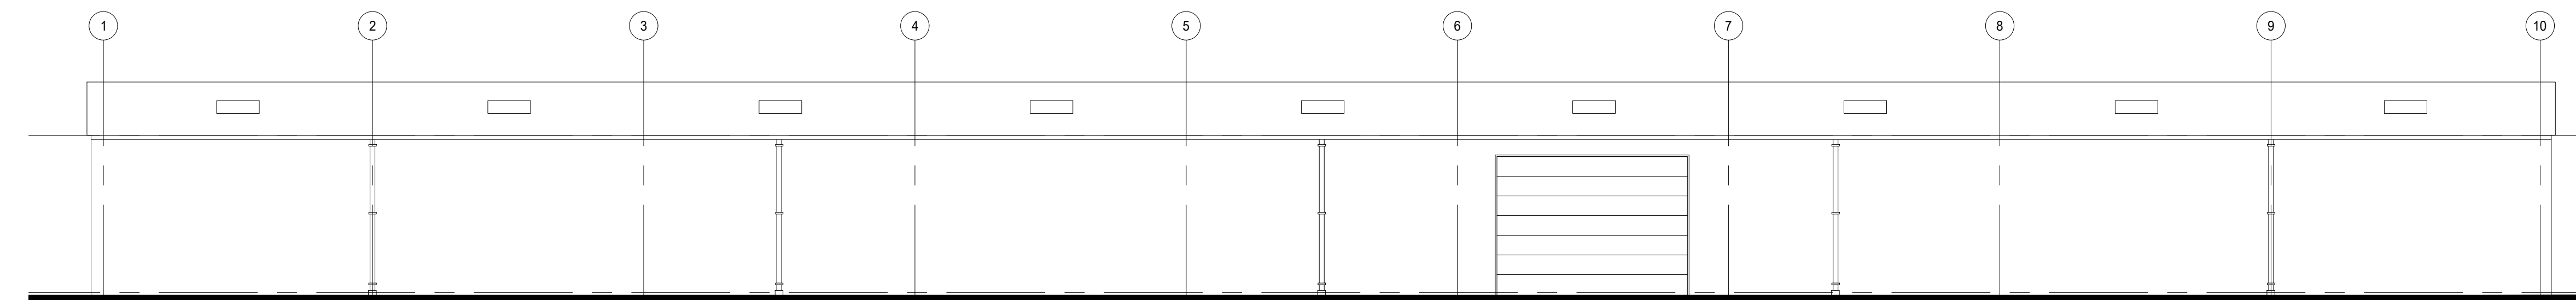

**WEST ELEVATION**  
SCALE: 3/32"=1'-0"

04		
03		
02		
01		
revision		date

Do not scale drawings. Verify all dimensions and conditions on site and immediately notify the Departmental Representative of all discrepancies.

- A Detail No. No. du détail
- B drawing no. - where detail required dessin no. - où détail exigé
- C drawing no. - where detailed dessin no. - où détaillé

project title  
titre du projet  
**HARROW** Ontario  
1367 COUNTY ROAD 46 - WOODSLEE  
RESEARCH CENTRE

drawing title  
titre du dessin  
FLOOR PLAN - BLDG 15

drawn by dessiné par	
designed by conçu par	
approved by approuvé par	
bid offre	project manager administrateur de projets
project date date du projet	
project no. no. du projet	
drawing no. dessiné no.	