

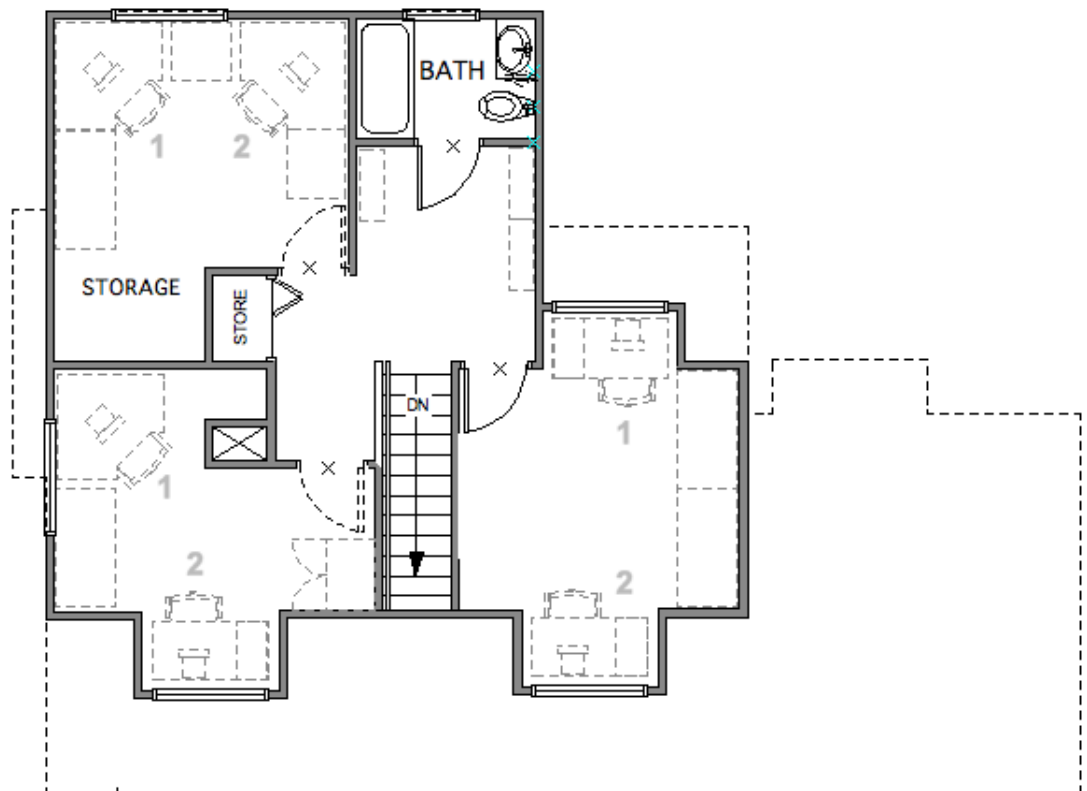


**Frank House**

Gulf Island National Park Reserve  
2220 Harbour Road, Sidney, BC

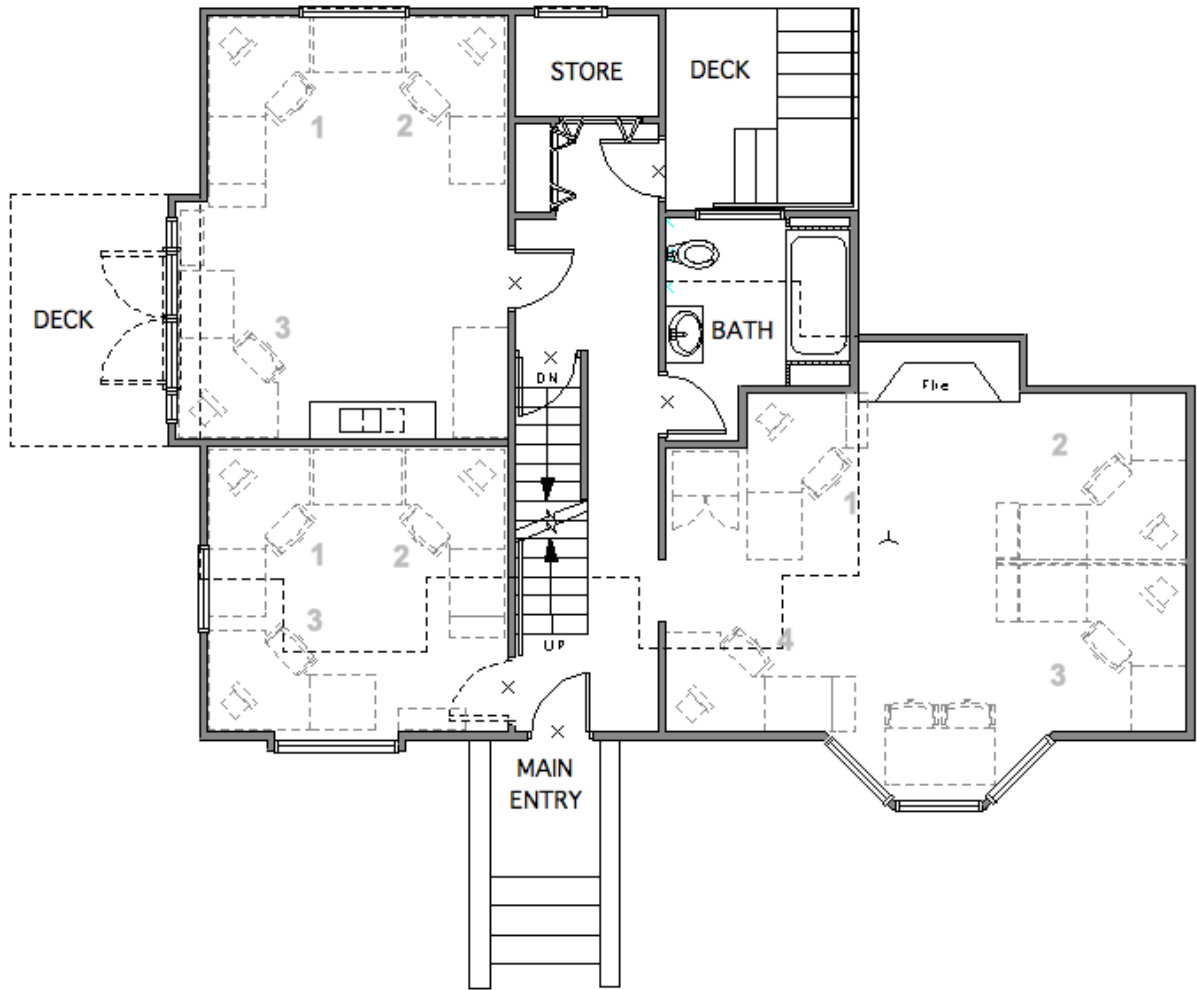

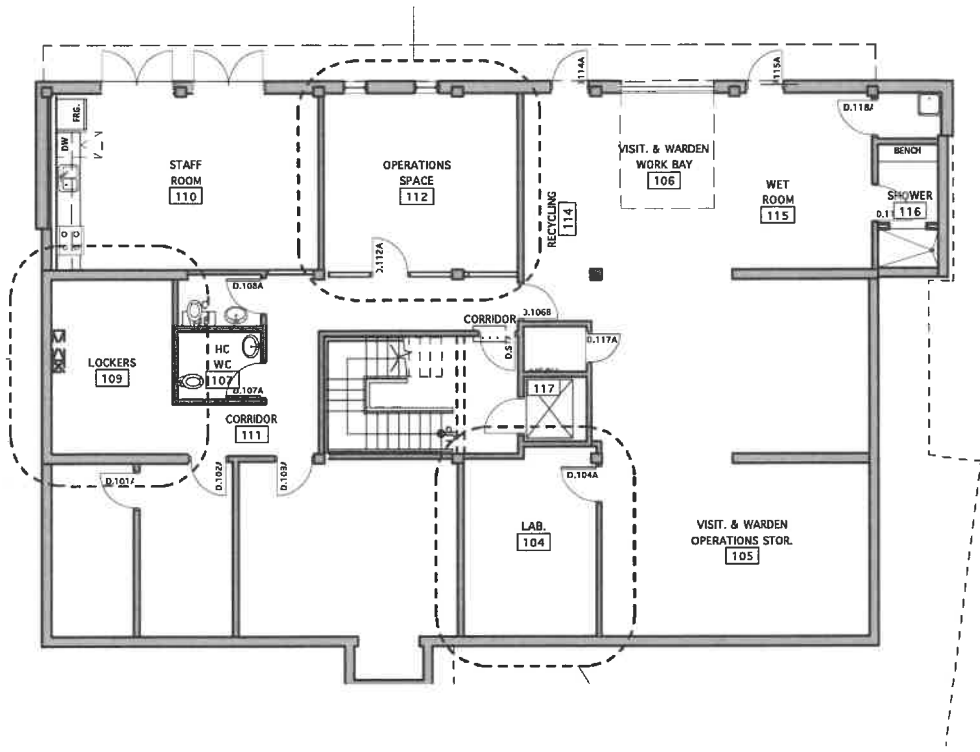


1

**EXISTING BASEMENT FLOOR PLAN**

Scale: 1:200

Plot Scale: 1:1

Drawing title:	Titre du dessin:
<b>EXISTING BASEMENT FLOOR PLAN</b>	
scale:	1:200
échelle:	

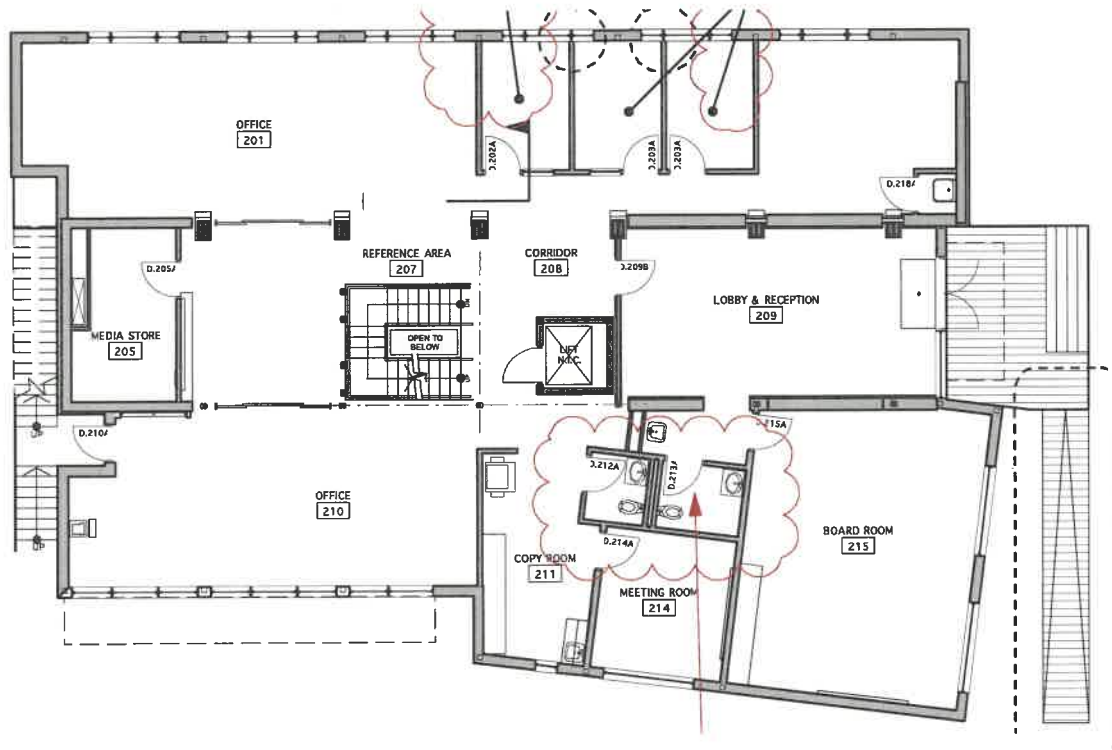


1

**FIRST FLOOR PLAN**  
1:200

Drawing title: **EXISTING FIRST FLOOR PLAN**  
Titre du dessin:  
scale: **1:200**  
échelle:

Plot Scale: 1:1

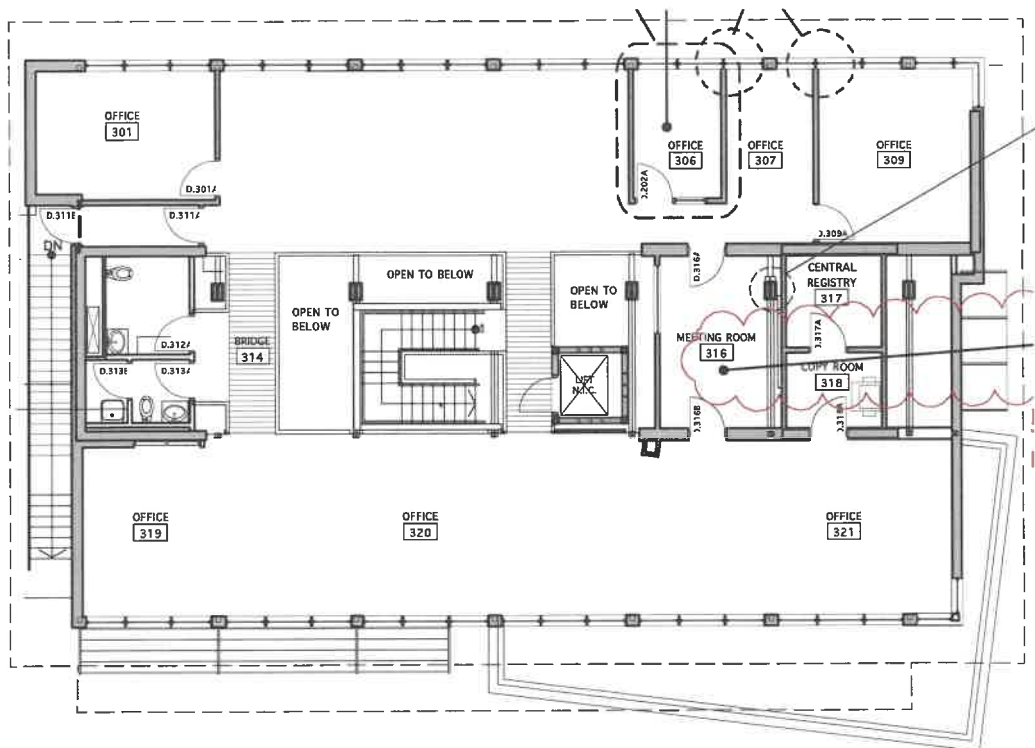

1 SECOND FLOOR PLAN  
1:200

Drawing title: Titre du dessin:  
**EXISTING SECOND FLOOR PLAN**

scale: échelle:  
**1:200**

Plot Scale: 1:1