

① Ground Floor  
1/8" = 1'-0"



7630 Major Mackenzie,  
Markham, Ontario

**Project**


| No. | Description | Date |
|-----|-------------|------|
|     |             |      |
|     |             |      |
### Ground Floor Plan


|                |                |
|----------------|----------------|
| Project number | Project Number |
| Date           | 2022-04-14     |
| Drawn by       | NW             |
| Checked by     | Checker        |

**A1**

Scale 1/8" = 1'-0"

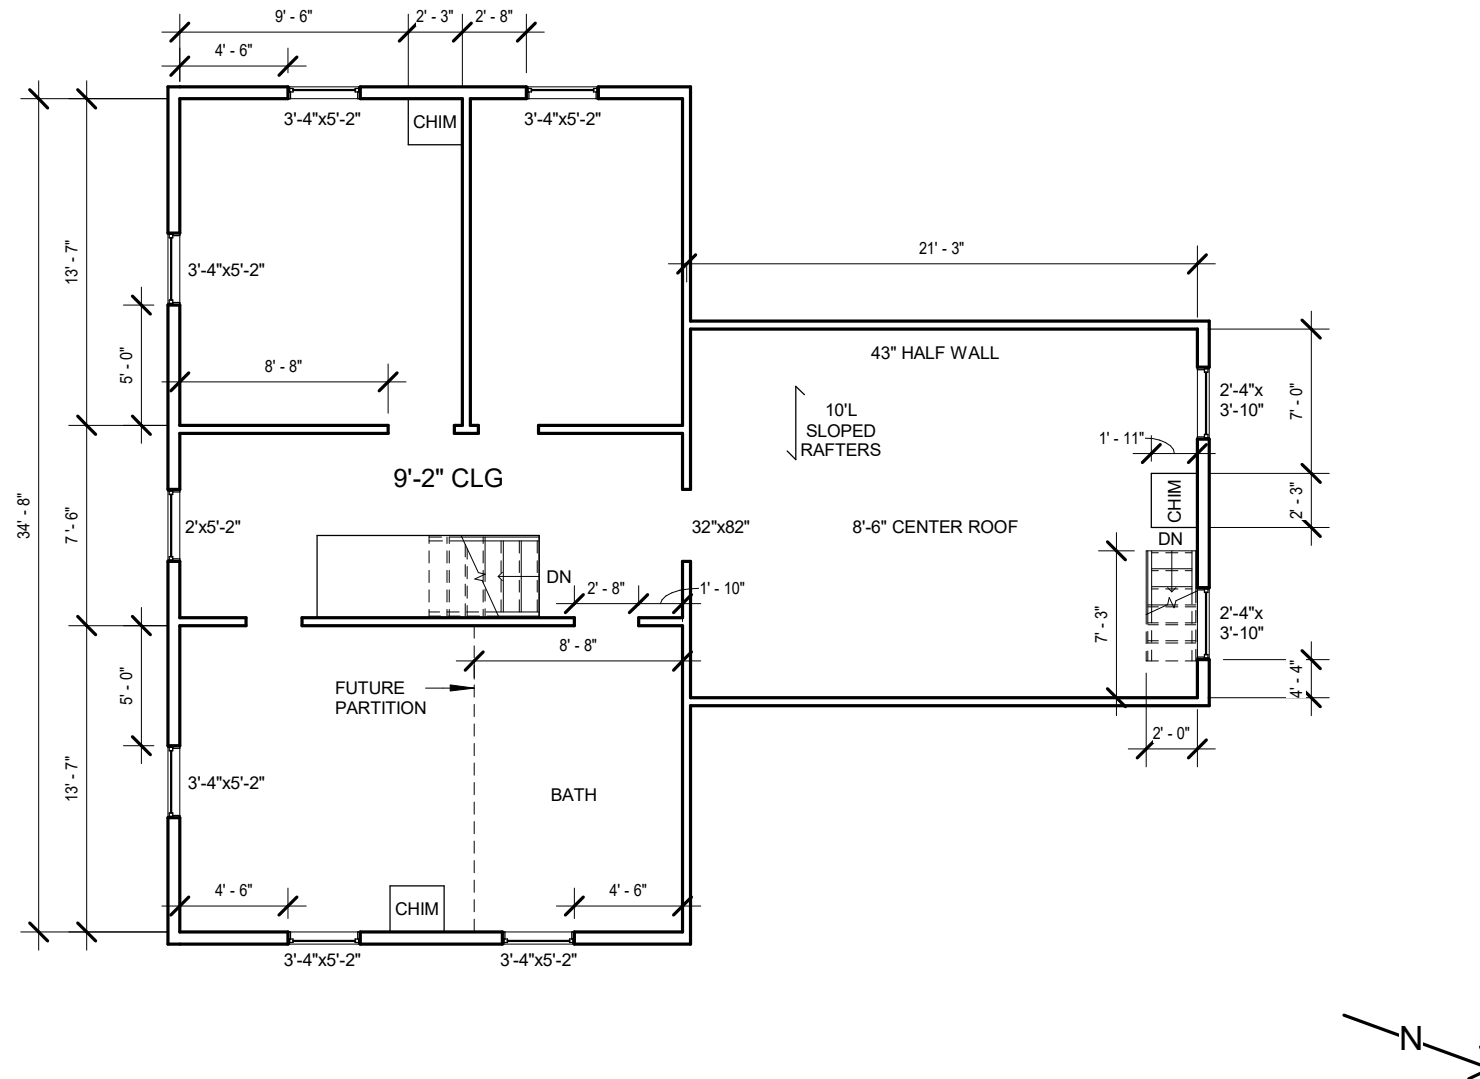

① Second Floor  
1/8" = 1'-0"

 

7630 Major Mackenzie,  
Markham, Ontario

**Project**

| No. | Description | Date |
|-----|-------------|------|
|     |             |      |
|     |             |      |
### Second Floor Plan

|                |                |
|----------------|----------------|
| Project number | Project Number |
| Date           | 2022-04-14     |
| Drawn by       | NW             |
| Checked by     | Checker        |

**A2**

Scale 1/8" = 1'-0"