

① Ground Floor
1/8" = 1'-0"



7630 Major Mackenzie,
Markham, Ontario

Project


No.	Description	Date

Ground Floor Plan

Project number	Project Number
Date	2022-05-05
Drawn by	NW
Checked by	Checker

A1

Scale 1/8" = 1'-0"

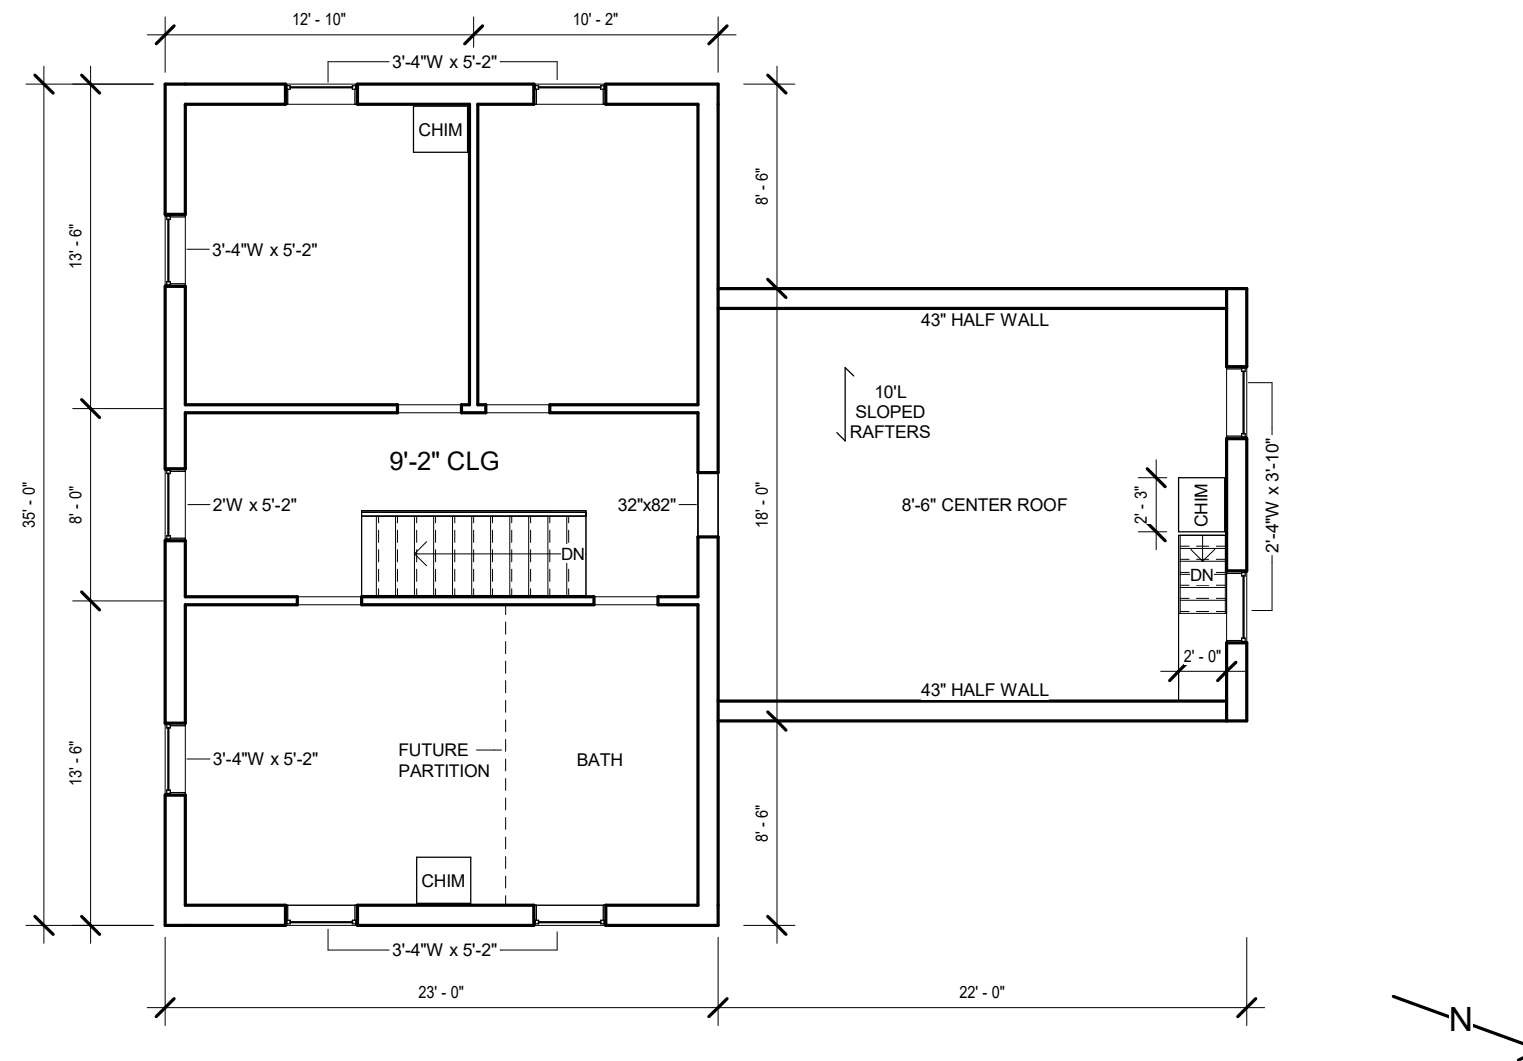

① Second Floor
1/8" = 1'-0"



7630 Major Mackenzie,
Markham, Ontario

Project


No.	Description	Date

Second Floor Plan


Project number	Project Number
Date	2022-05-05
Drawn by	NW
Checked by	Checker

A2


Scale 1/8" = 1'-0"

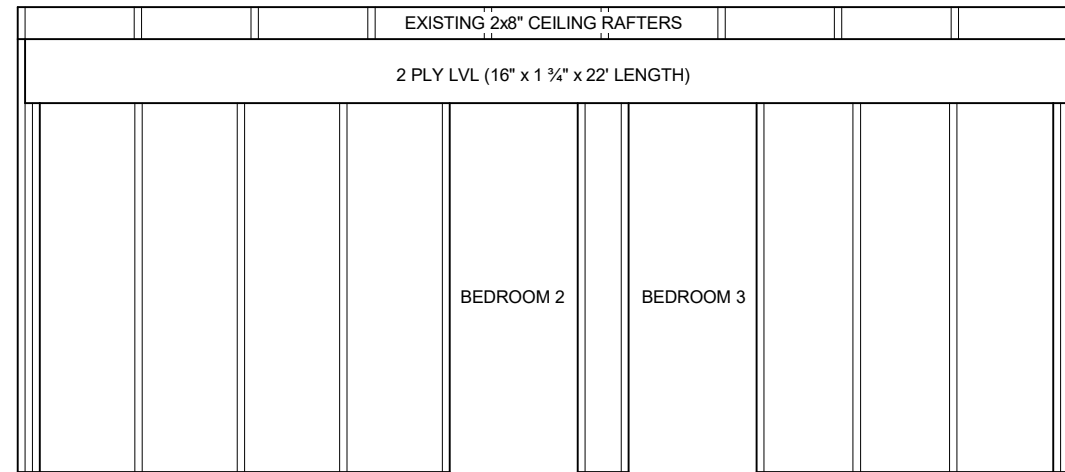


5 Second Floor LVL Beam
1/4" = 1'-0"

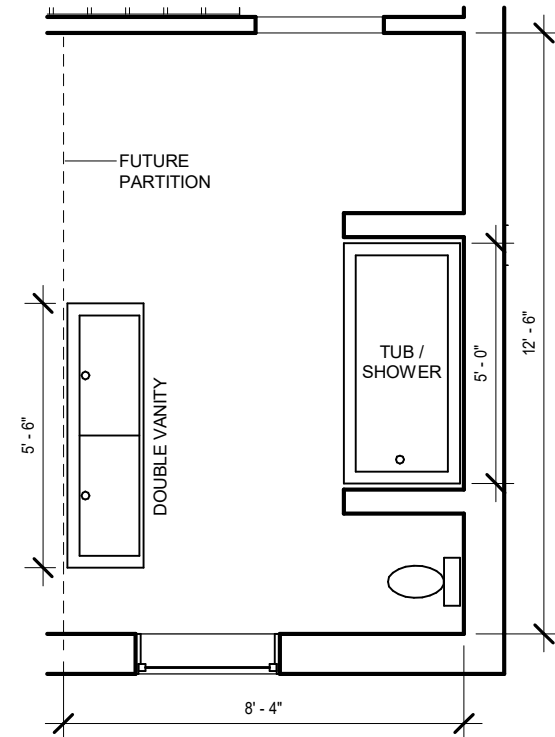


2 Second Floor - Bathroom
1/4" = 1'-0"

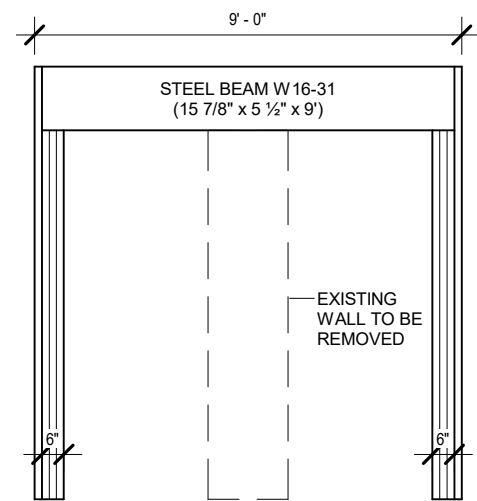

4 Ground Floor Steel Beam
1/4" = 1'-0"

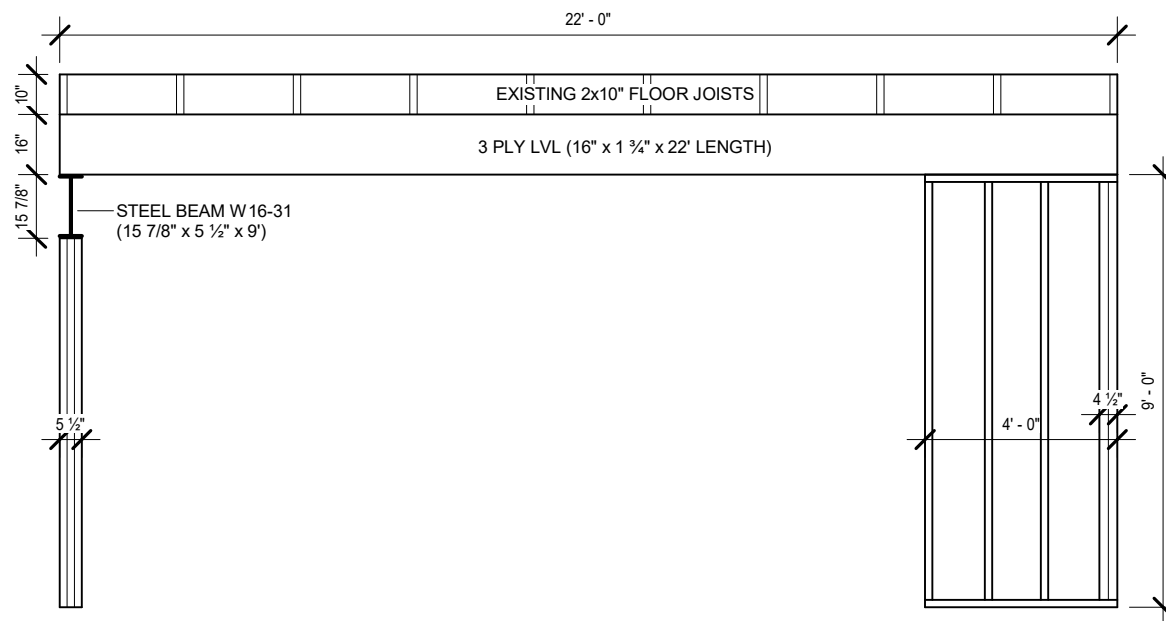

3 Ground Floor LVL Beam
1/4" = 1'-0"

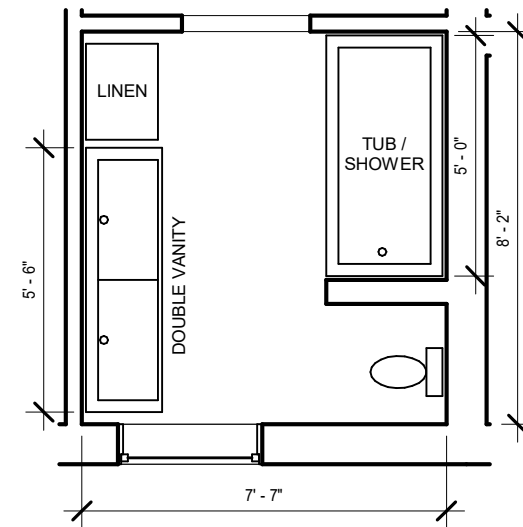

1 Ground Floor - Bathroom
1/4" = 1'-0"



7630 Major Mackenzie,
Markham, Ontario

Project

No.	Description	Date

Details

Project number	Project Number
Date	2022-05-05
Drawn by	NW
Checked by	Checker

A12

Scale 1/4" = 1'-0"