



FISHERIES AND OCEANS  
CANADA



SMALL CRAFT HARBOURS

**WHARF REPAIRS  
FORTEAU  
NEWFOUNDLAND AND LABRADOR**

**PROJECT C2-00309  
ISSUED FOR TENDER**

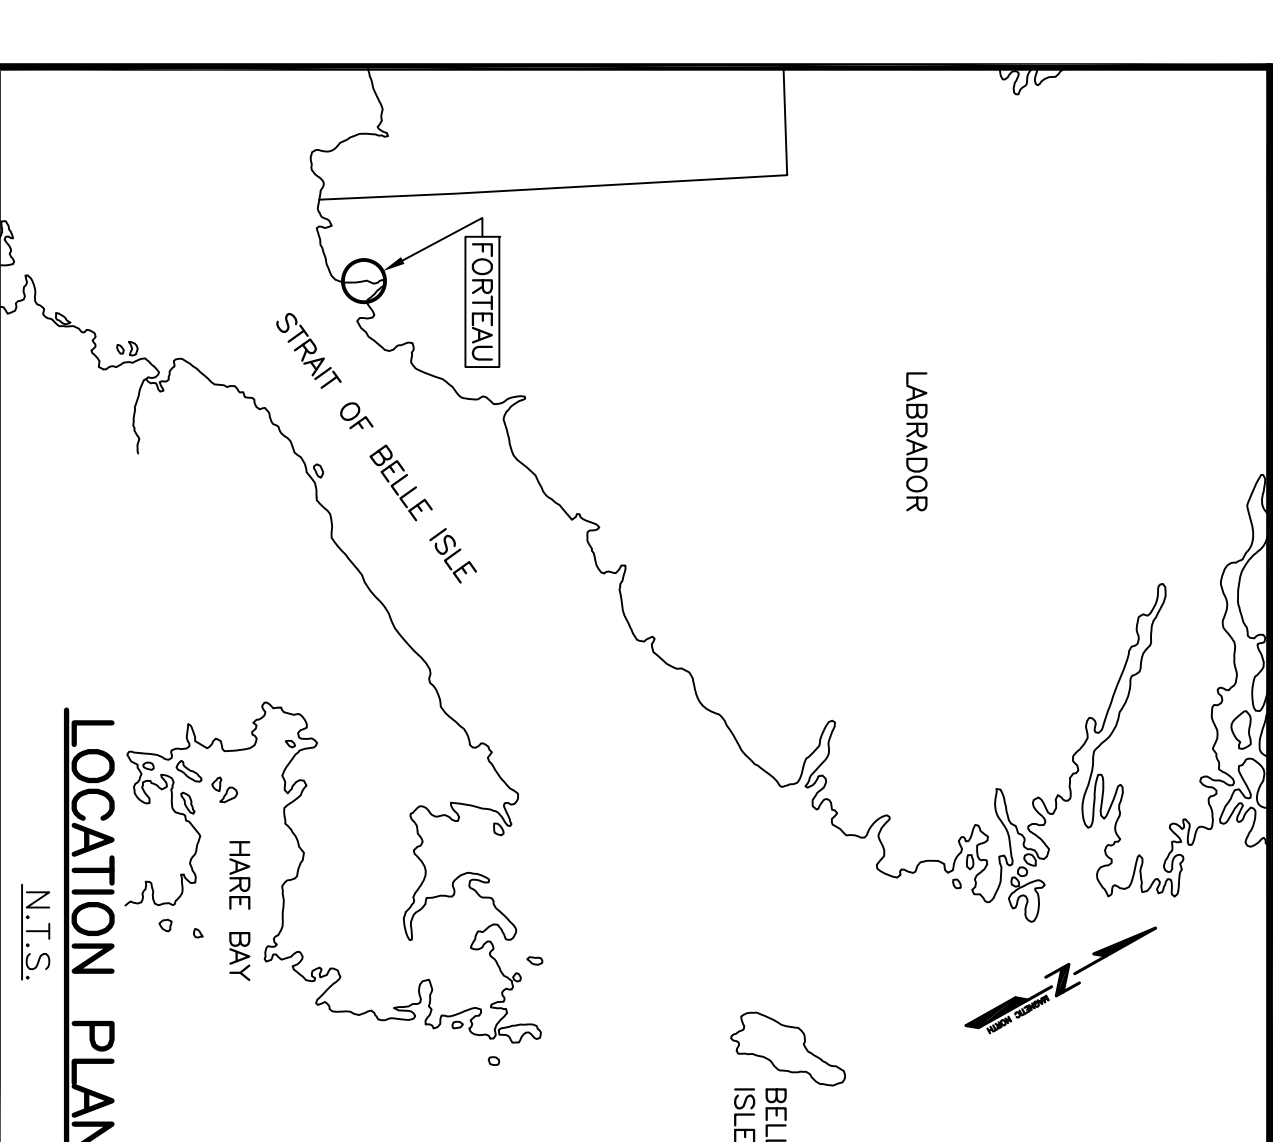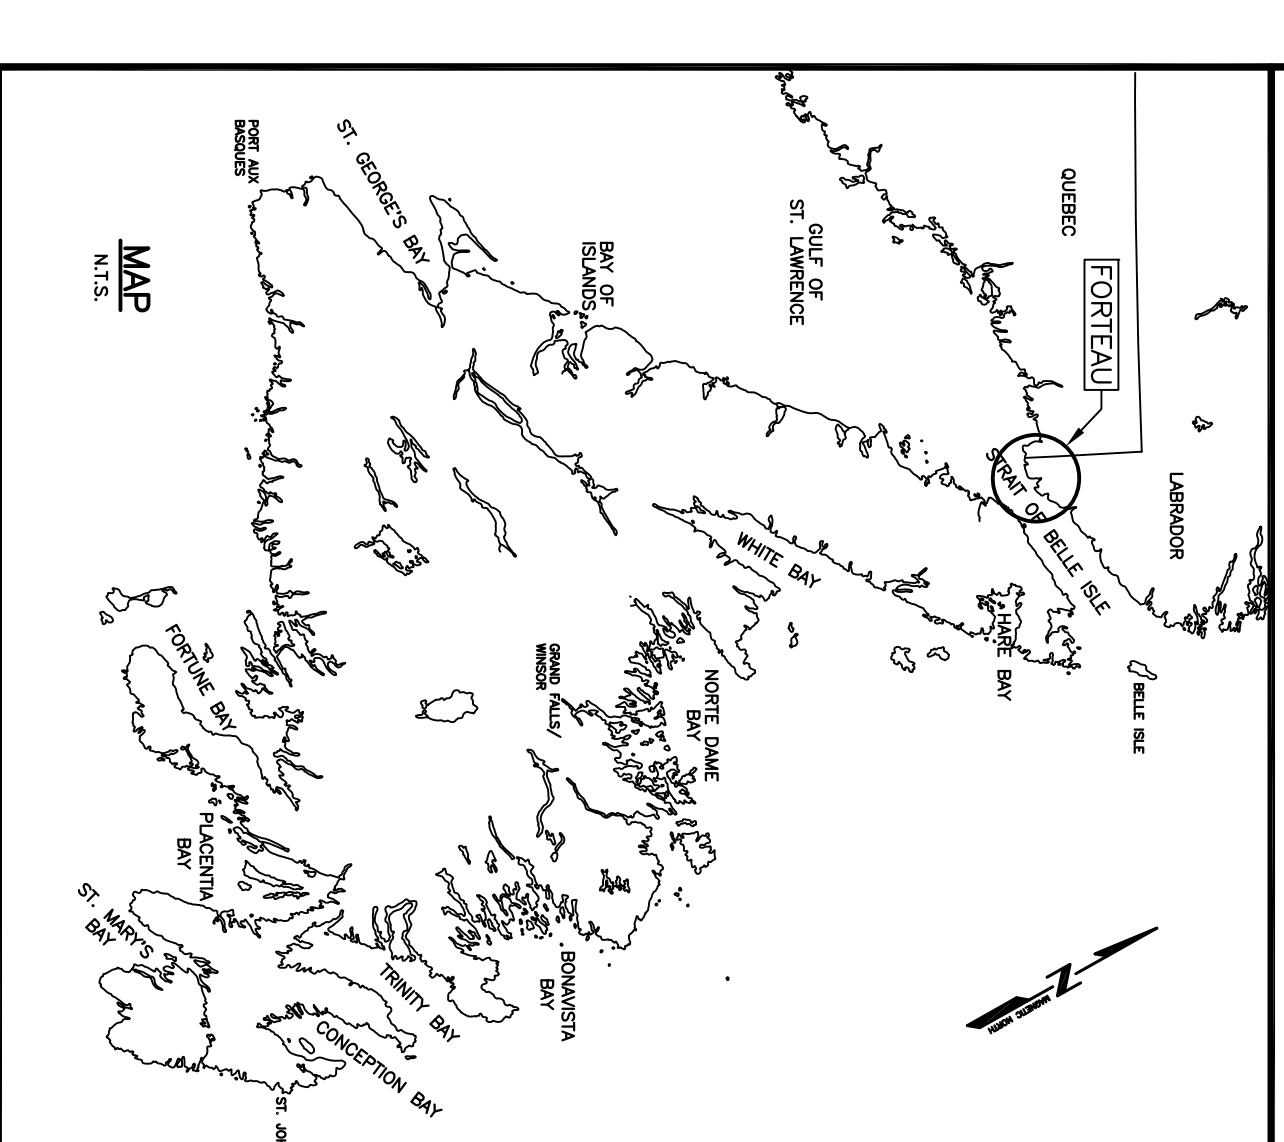

**LIST OF DRAWINGS:**

C1 OF 8	SOUNDING AND TOPOGRAPHIC SURVEY
C2 OF 8	DEMOLITION PLAN
C3 OF 8	DEMOLITION ELEVATIONS
C4 OF 8	DEMOLITION SECTIONS
C5 OF 8	NEW SITE PLAN
C6 OF 8	NEW ELEVATIONS
C7 OF 8	NEW SECTIONS
C8 OF 8	NEW DETAILS







SMALL CRAFT HARBOURS



NOTES:  
 1. ALL ELEVATIONS ARE IN METRES  
 2. UNLESS OTHERWISE NOTED,  
 ALL DIMENSIONS ARE IN MILLIMETRES  
 UNLESS OTHERWISE NOTED.

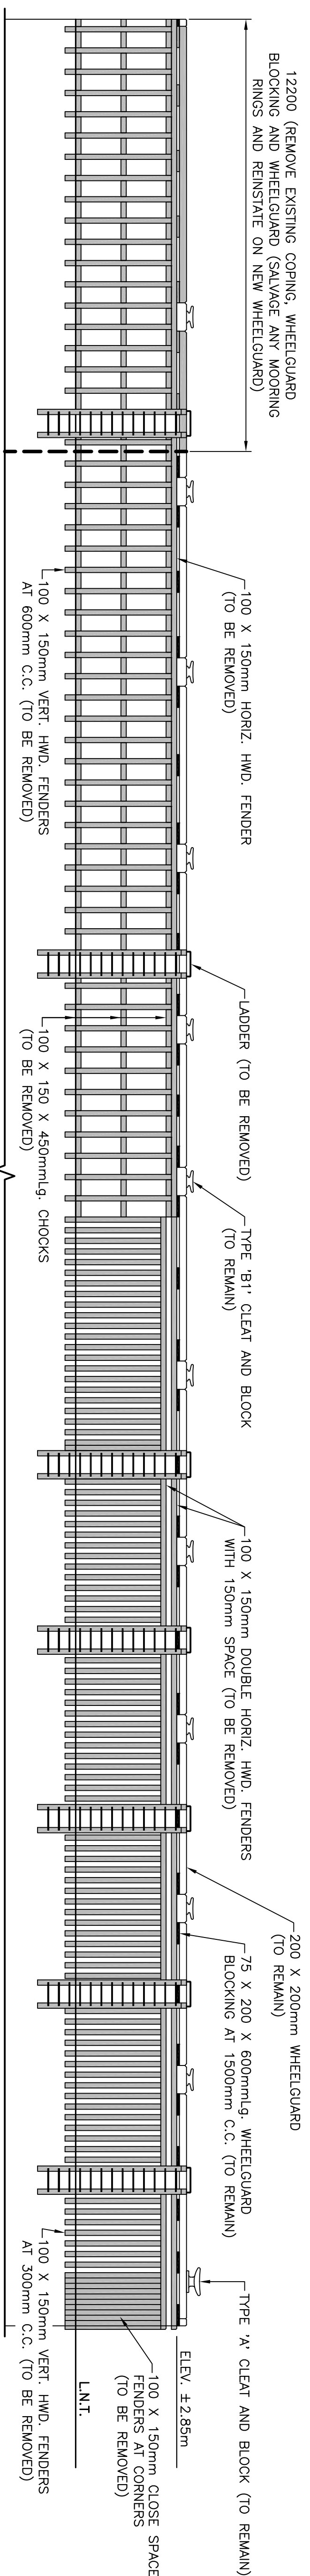


EXISTING ELEVATION  
 SCALE : 1:100  
 1  
 2 3

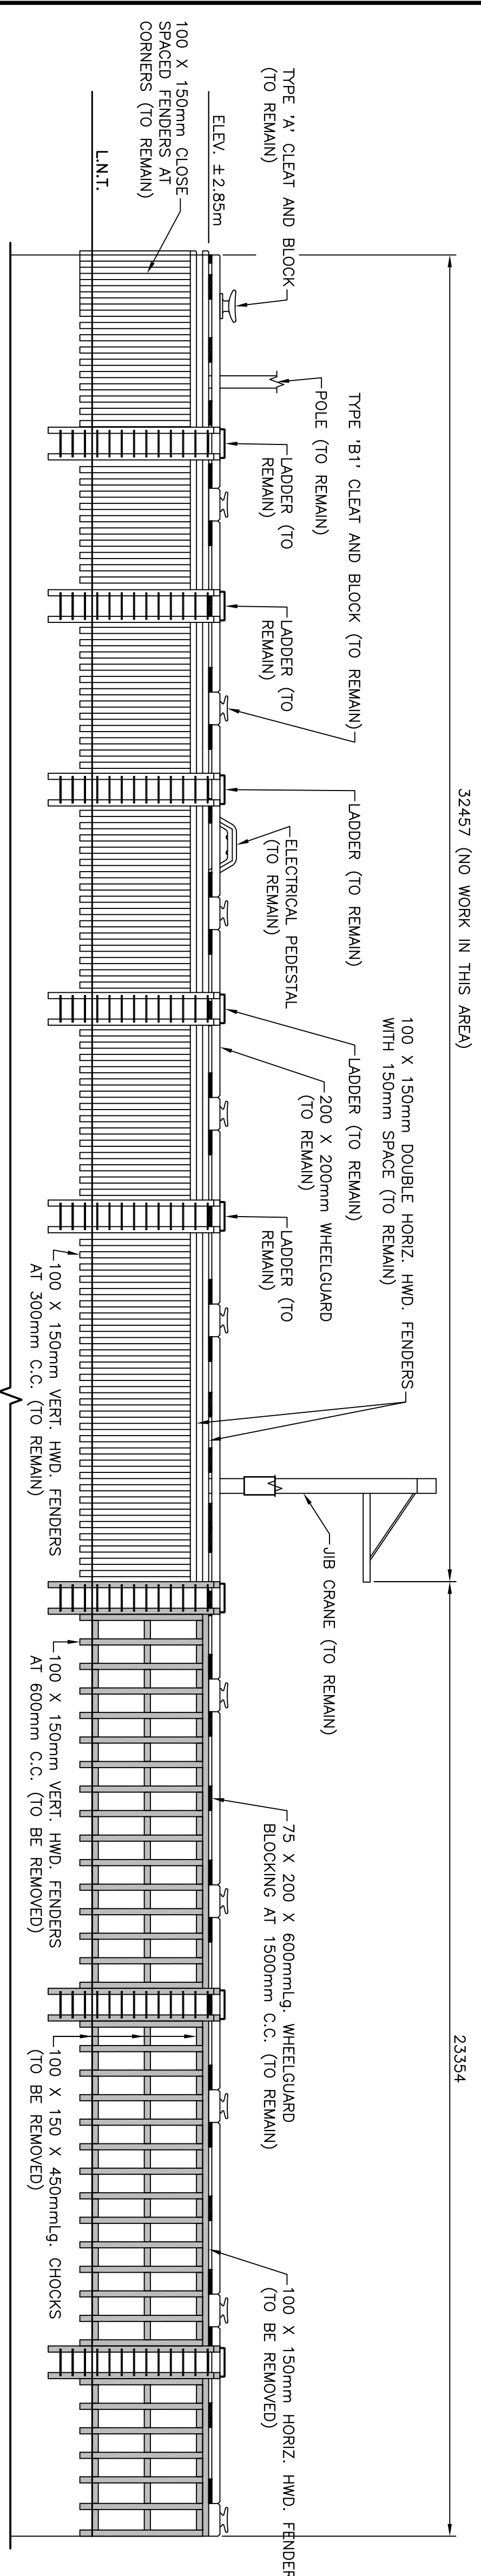


EXISTING ELEVATION  
 SCALE : 1:100  
 2  
 2 3


- NOTES:
1. CONDUIT PROTECTION CAP NOT SHOWN ON EXISTING ELEVATIONS. REMOVE CAP, PROTECT CONDUIT AND REINSTATE CONDUIT IN NEW WORK.
  2. WATERLINE NOT SHOWN IN EXISTING ELEVATIONS. PROTECT WATERLINE AND REINSTATE IN NEW WORK.
  3. COORDINATE ALL WORK ON SITE WITH THE DEPARTMENTAL REPRESENTATIVE AS SITE CONDITIONS ARE EXPECTED TO VARY.

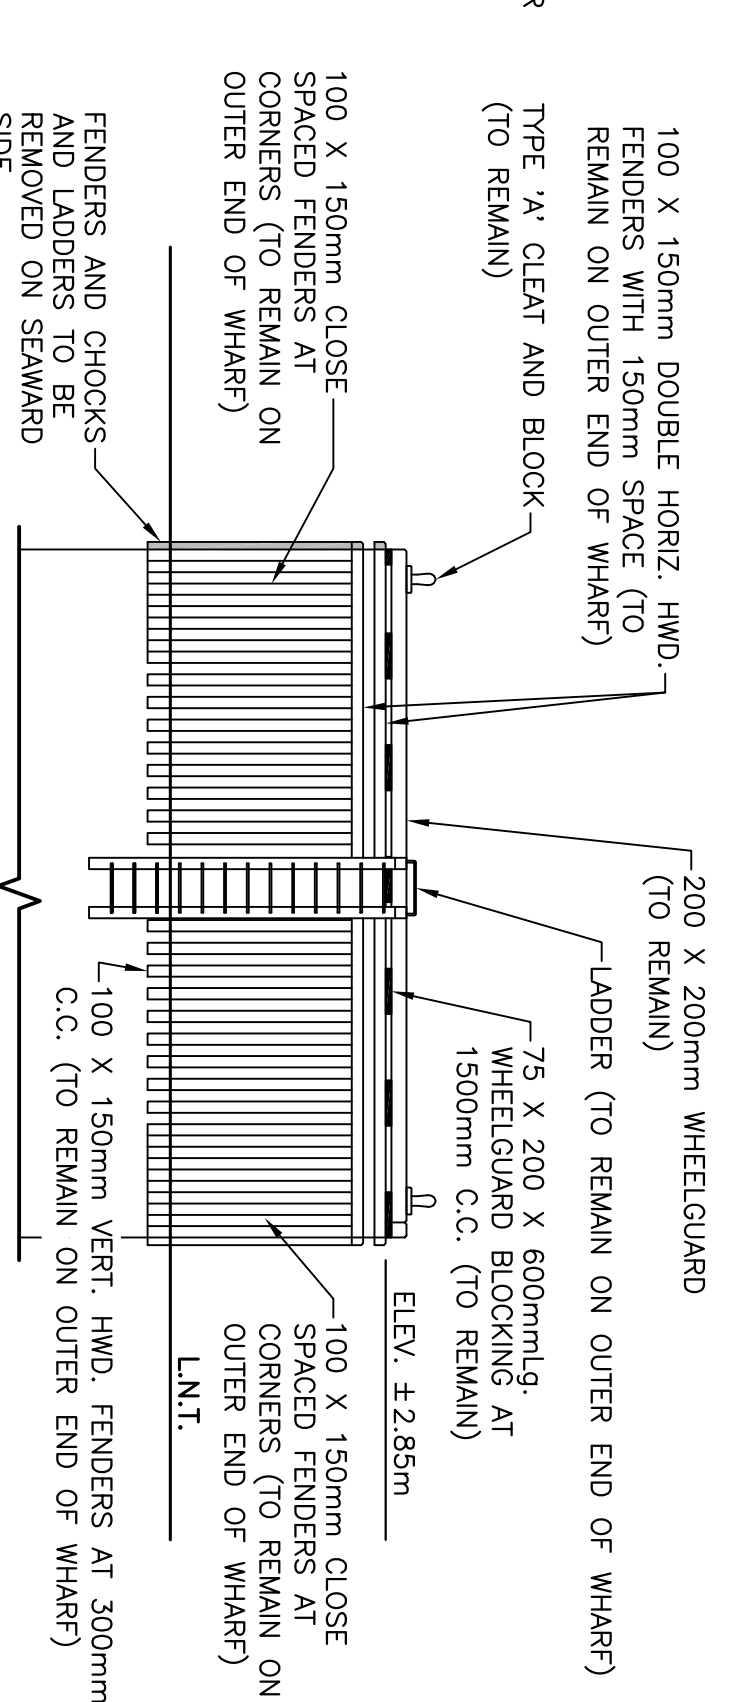


EXISTING ELEVATION  
 SCALE : 1:100  
 3  
 2 3

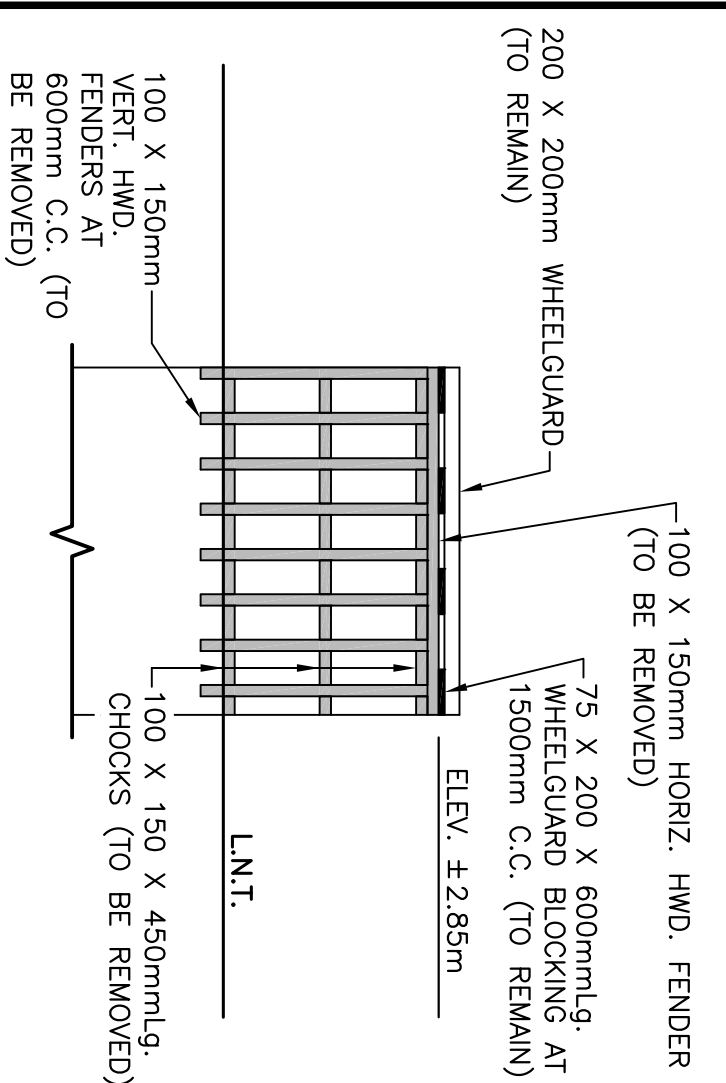


EXISTING ELEVATION  
 SCALE : 1:100  
 4  
 2 3

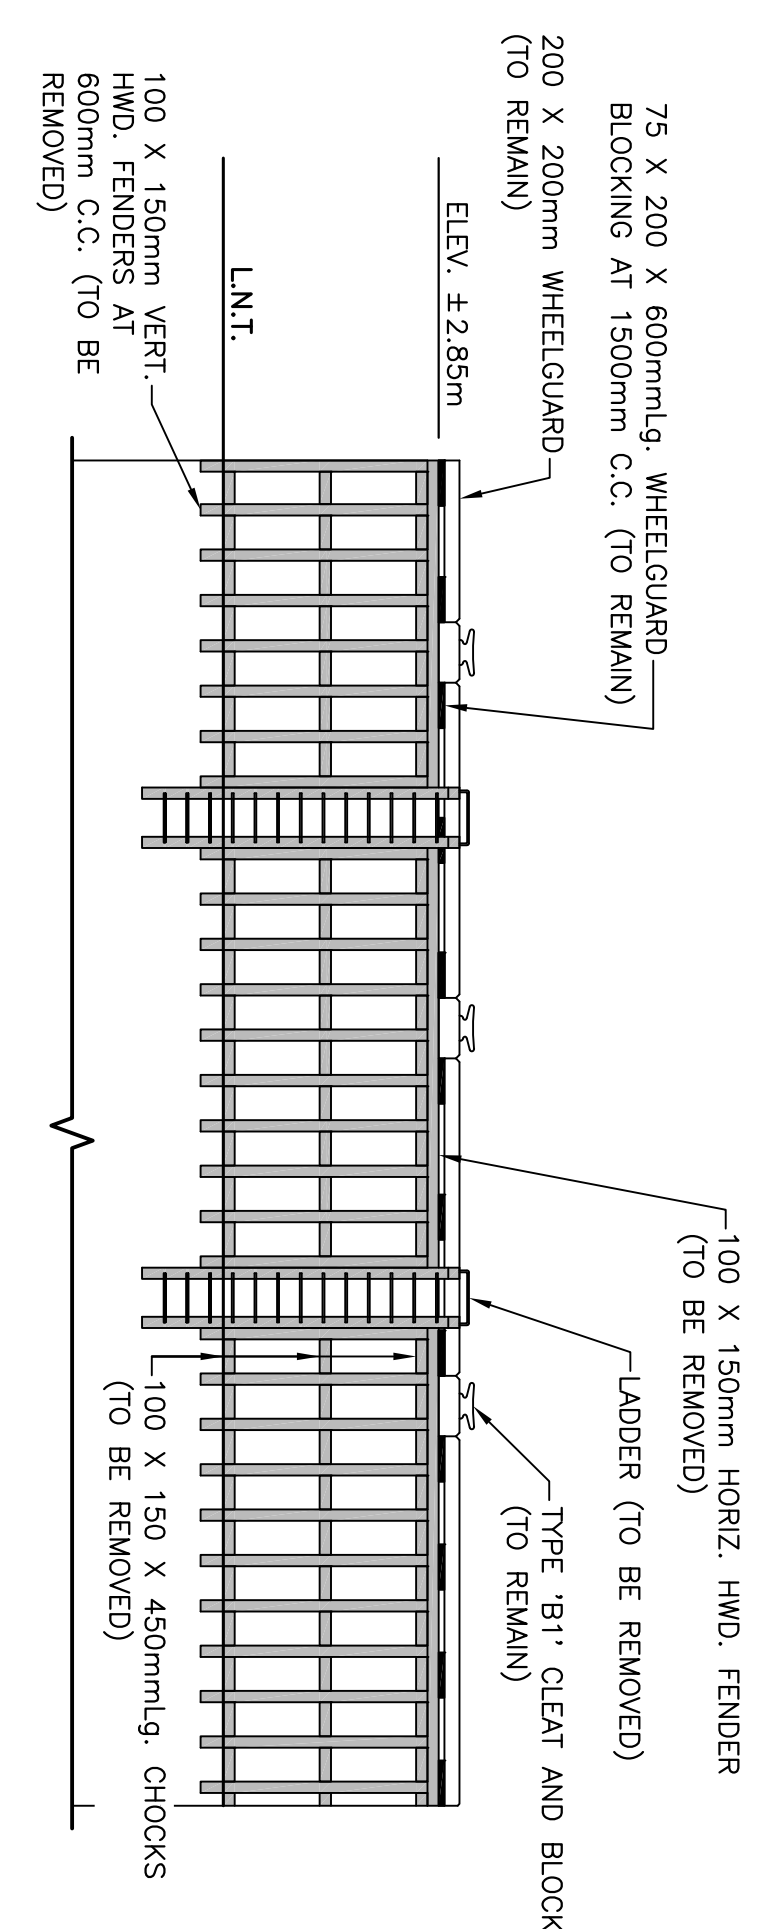

EXISTING ELEVATION  
 SCALE : 1:100  
 5  
 2 3

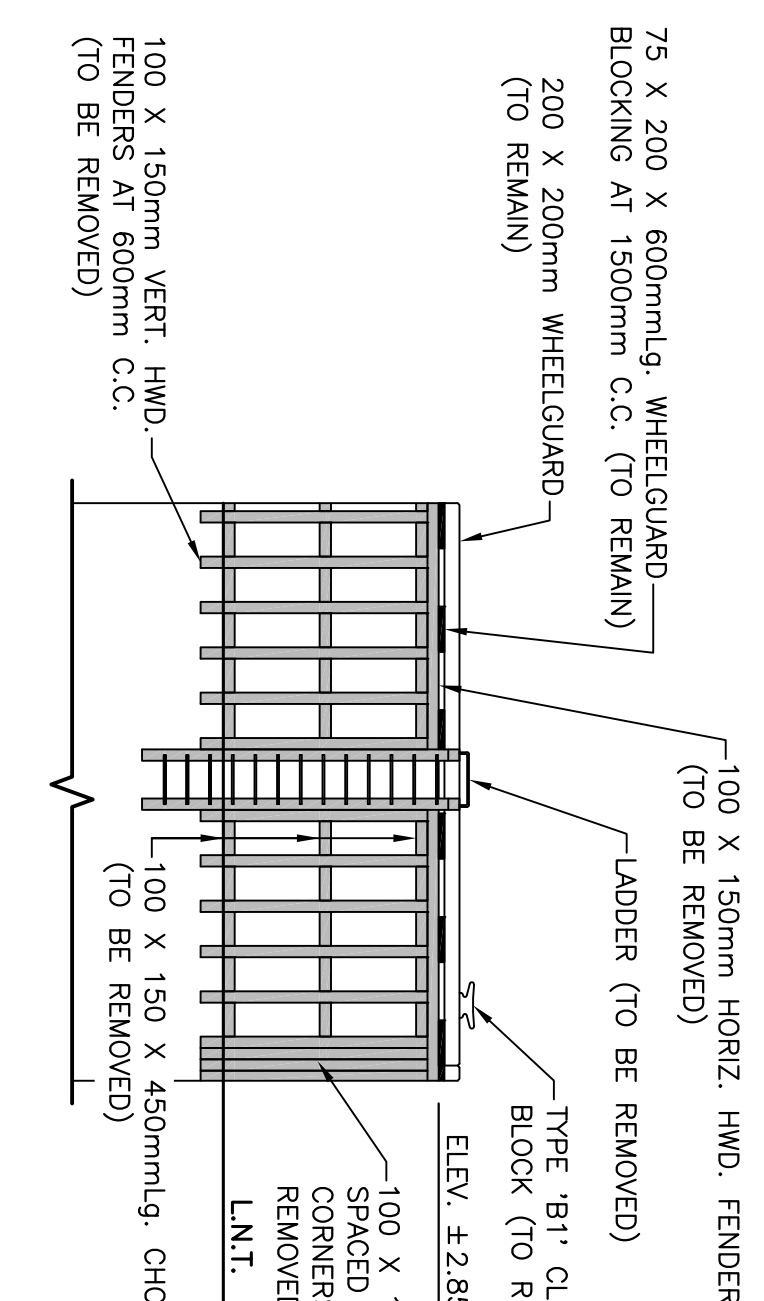


EXISTING ELEVATION  
 SCALE : 1:100  
 6  
 2 3

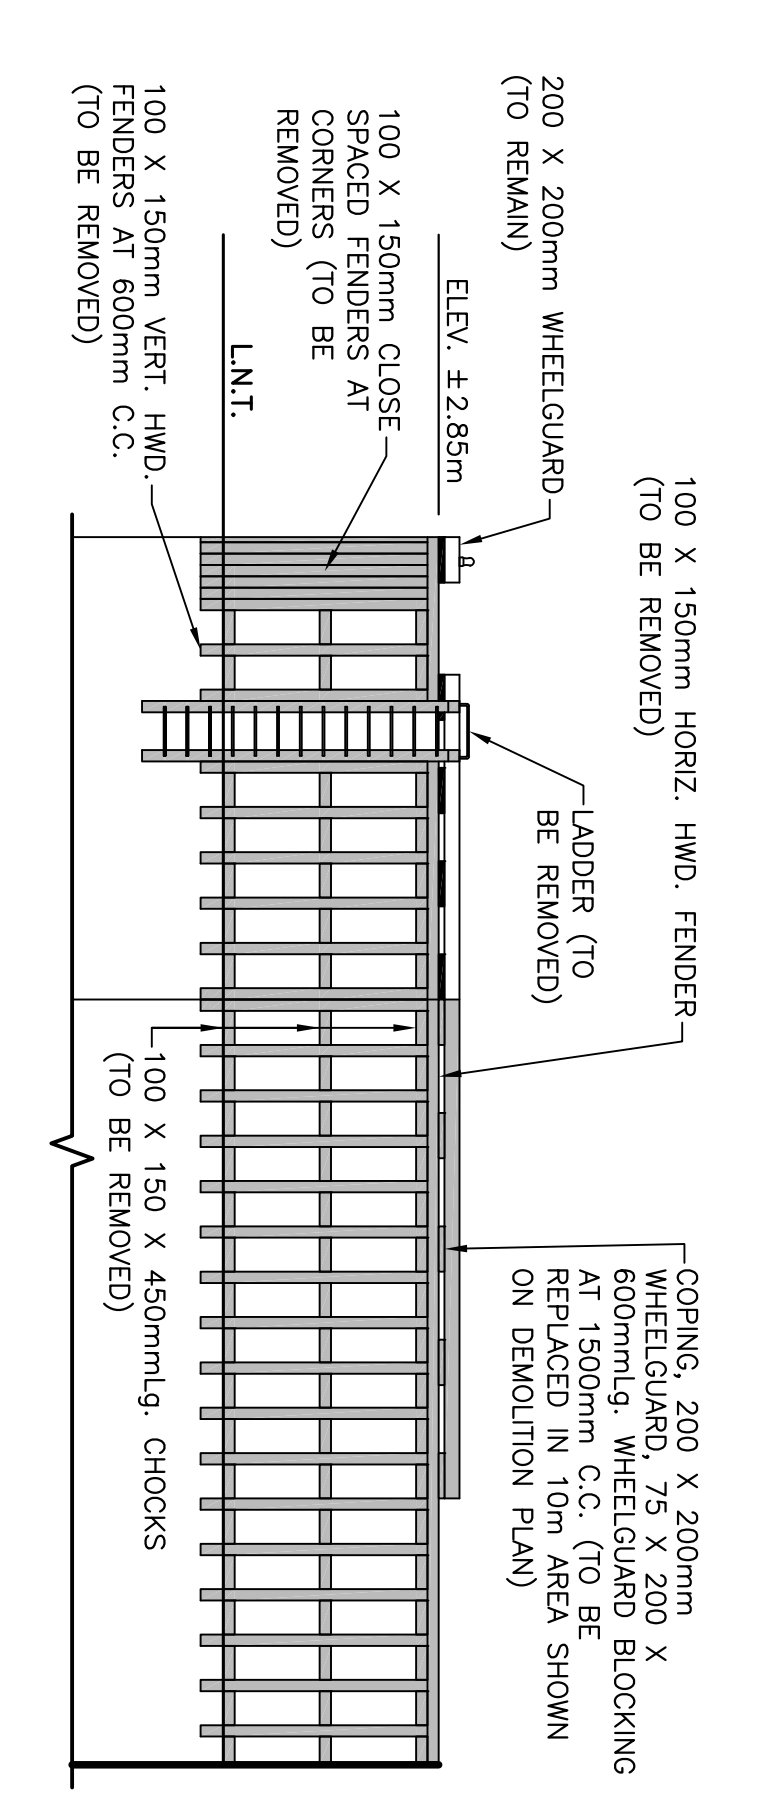

EXISTING ELEVATION  
 SCALE : 1:100  
 7  
 2 3

PROVINCE OF NEWFOUNDLAND  
 PERMIT HOLDER  
 This Permit Allows  
 ANY ENGINEERING INC.

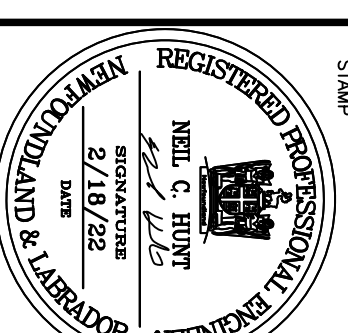


no.	description	date
A	ISSUED FOR REVIEW	8/17/21
B	ISSUED FOR TENDER	2/18/22

WHARF REPAIRS  
 FORTEAU, NL


DEMOLITION  
 ELEVATIONS

designed N.H.	scale
FEBRUARY 18, 2022	
drawn P.H.	date
FEBRUARY 18, 2022	
checked	approved
<i>Paul Clavette</i>	
BDP Project Manager	no. du projet
C2-00309	
no. du dessin	
C3	

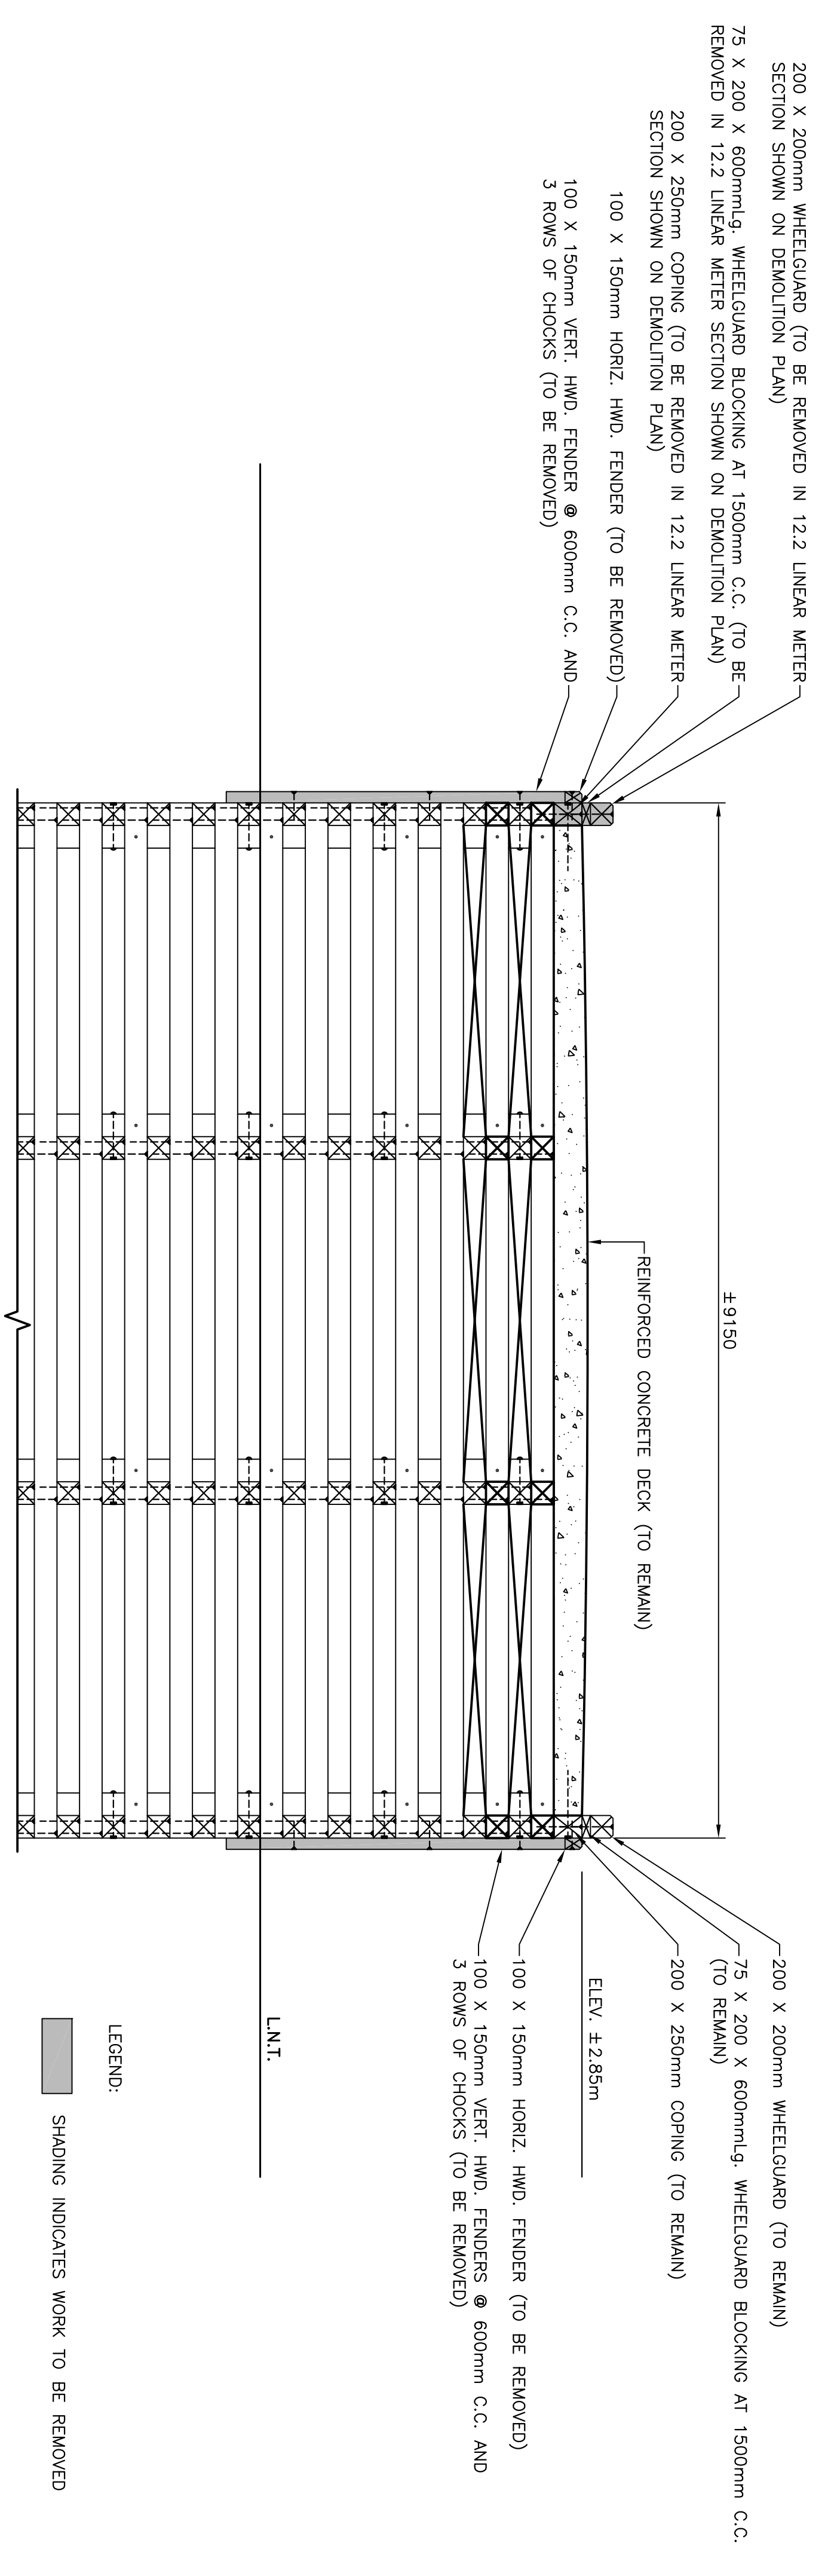



**EXISTING SECTION 1**  
SCALE : 1:40

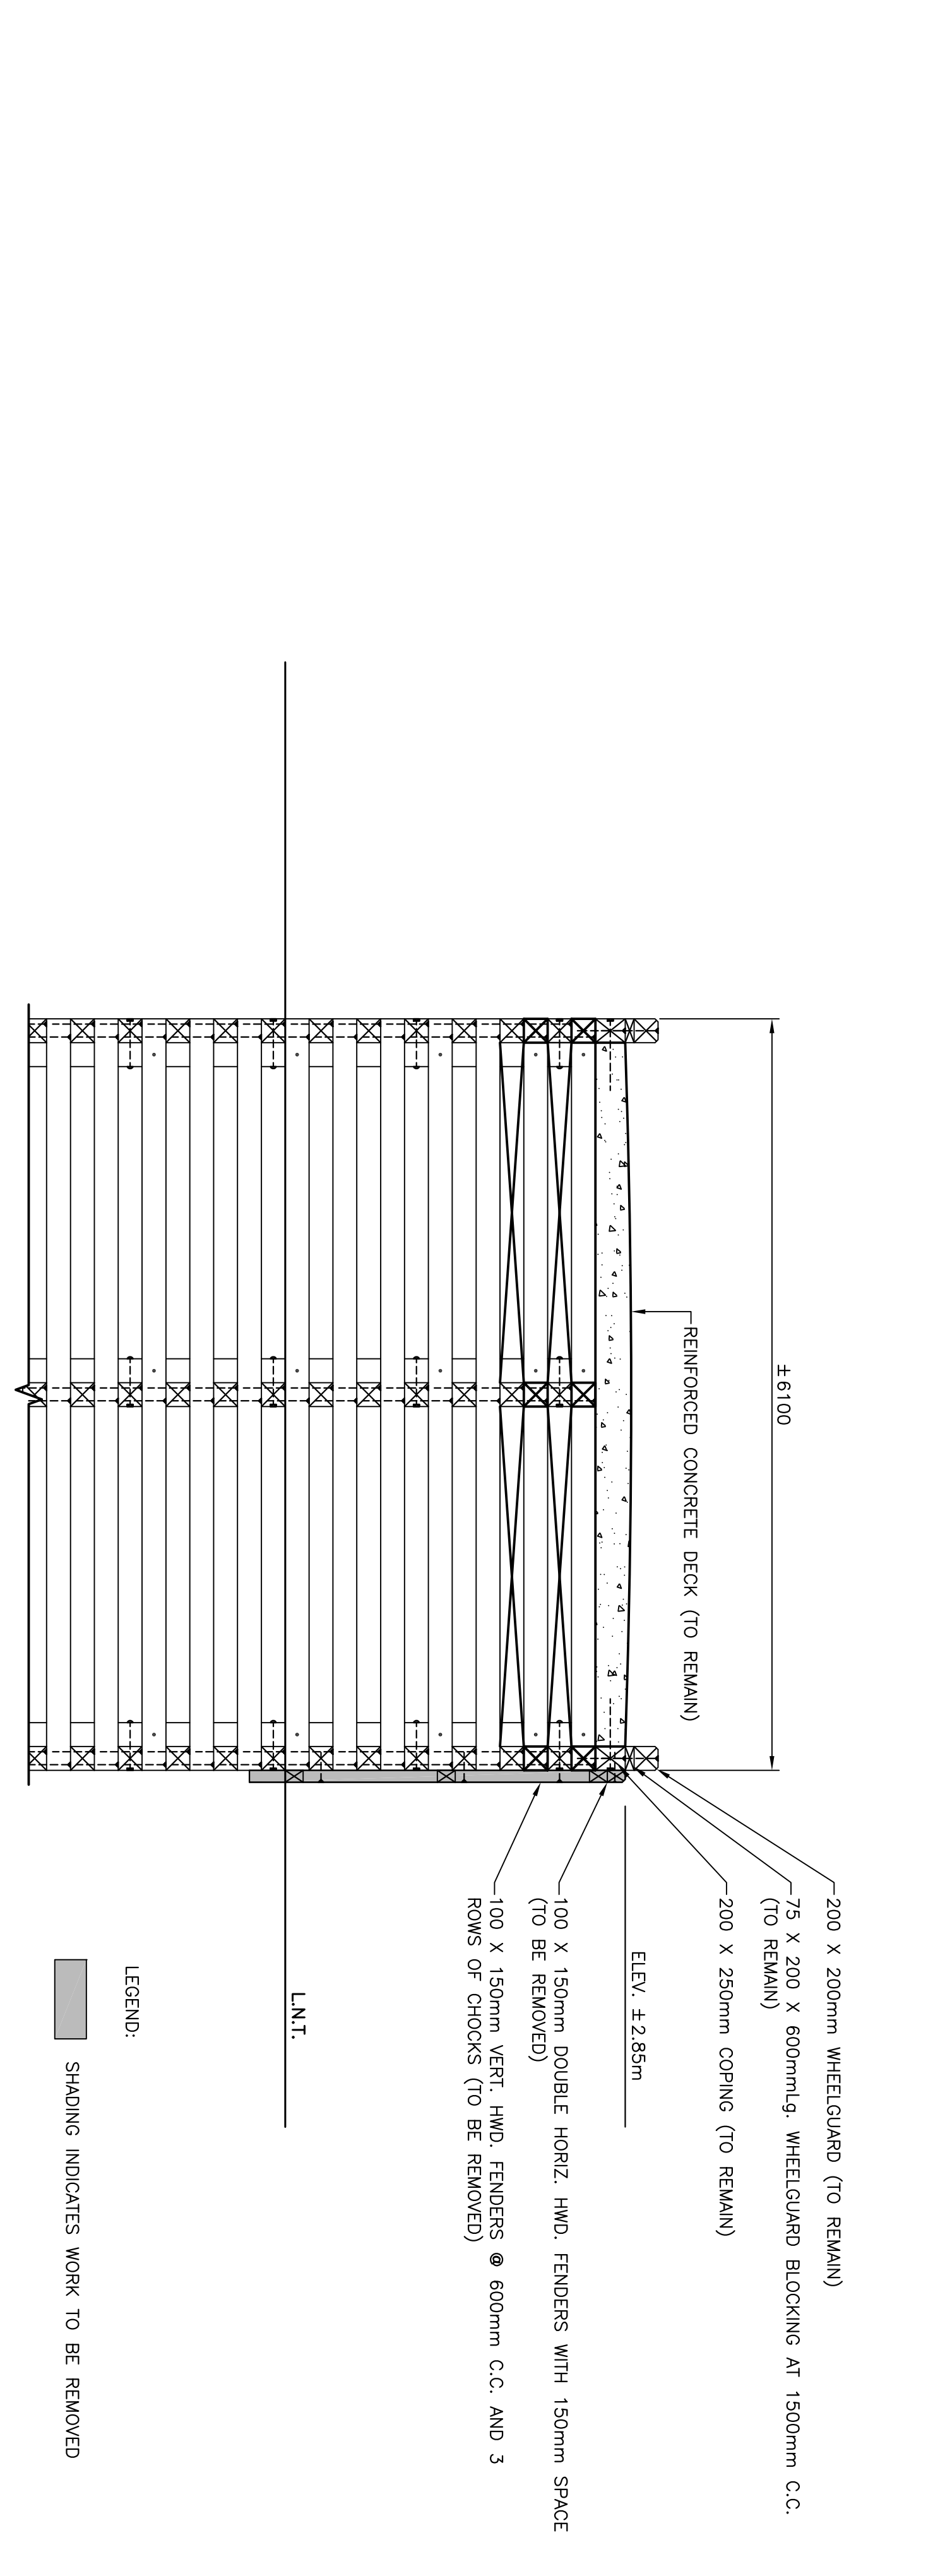
- NOTES:**
1. CONDUIT PROTECTION CAP NOT SHOWN ON EXISTING SECTIONS. REMOVE CAP, PROTECT CONDUIT AND REINSTATE CONDUIT IN NEW WORK.
  2. WATERLINE NOT SHOWN IN EXISTING SECTIONS. PROTECT WATERLINE AND REINSTATE IN NEW WORK.
  3. COORDINATE ALL WORK ON SITE WITH THE DEPARTMENTAL REPRESENTATIVE AS SITE CONDITIONS ARE EXPECTED TO VARY.




**EXISTING SECTION 2**  
SCALE : 1:40

 <p><b>Government of New Brunswick</b> Région de Gaspésie</p>	 <p><b>SMALL CRAFT HARBOURS</b></p>	<p><b>NOTES:</b></p> <ol style="list-style-type: none"> <li>1. ALL ELEVATIONS ARE IN METRES UNLESS OTHERWISE NOTED.</li> <li>2. ALL DIMENSIONS ARE IN MILLIMETRES UNLESS OTHERWISE NOTED.</li> </ol>	<p><b>PROVINCE OF NEWBRUNSWICK</b> <b>PERMIT HOLDER</b> This Permit Allows APN ENGINEERING INC.</p> <p><b>REGISTERED PROFESSIONAL ENGINEER</b> NIELS C. BIRBY REG. NO. 1115 NEW BRUNSWICK CORPORATE ENGINEERING AND S. &amp; S.</p>	<table border="1" style="width: 100%; border-collapse: collapse;"> <tr> <td style="width: 50%;">A</td> <td style="width: 50%;">ISSUED FOR TENDER</td> <td style="width: 50%;">2/18/22</td> </tr> <tr> <td>B</td> <td>ISSUED FOR REVIEW</td> <td>8/17/21</td> </tr> </table> <p>project: <b>WHARF REPAIRS FORTEAU, NL</b></p> <p>drawing: <b>DEMOLITION SECTIONS</b></p> <table border="1" style="width: 100%; border-collapse: collapse;"> <tr> <td>designed N.H.</td> <td>checked</td> </tr> <tr> <td>date: FEBRUARY 18, 2022</td> <td>drawn P.H.</td> </tr> <tr> <td>date: FEBRUARY 18, 2022</td> <td>approved</td> </tr> </table> <p>under: <i>Paul Chausse</i> Sponsor</p> <p>DPO Project Manager: <b>C2-00309</b> no. du projet</p> <p>drawing no. <b>C4</b> no. du dessin</p>	A	ISSUED FOR TENDER	2/18/22	B	ISSUED FOR REVIEW	8/17/21	designed N.H.	checked	date: FEBRUARY 18, 2022	drawn P.H.	date: FEBRUARY 18, 2022	approved
A	ISSUED FOR TENDER	2/18/22														
B	ISSUED FOR REVIEW	8/17/21														
designed N.H.	checked															
date: FEBRUARY 18, 2022	drawn P.H.															
date: FEBRUARY 18, 2022	approved															




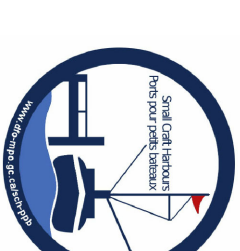


NOTES:  
1. ALL ELEVATIONS ARE IN METRES  
UNLESS OTHERWISE NOTED.  
2. ALL DIMENSIONS ARE IN MILLIMETRES  
UNLESS OTHERWISE NOTED.

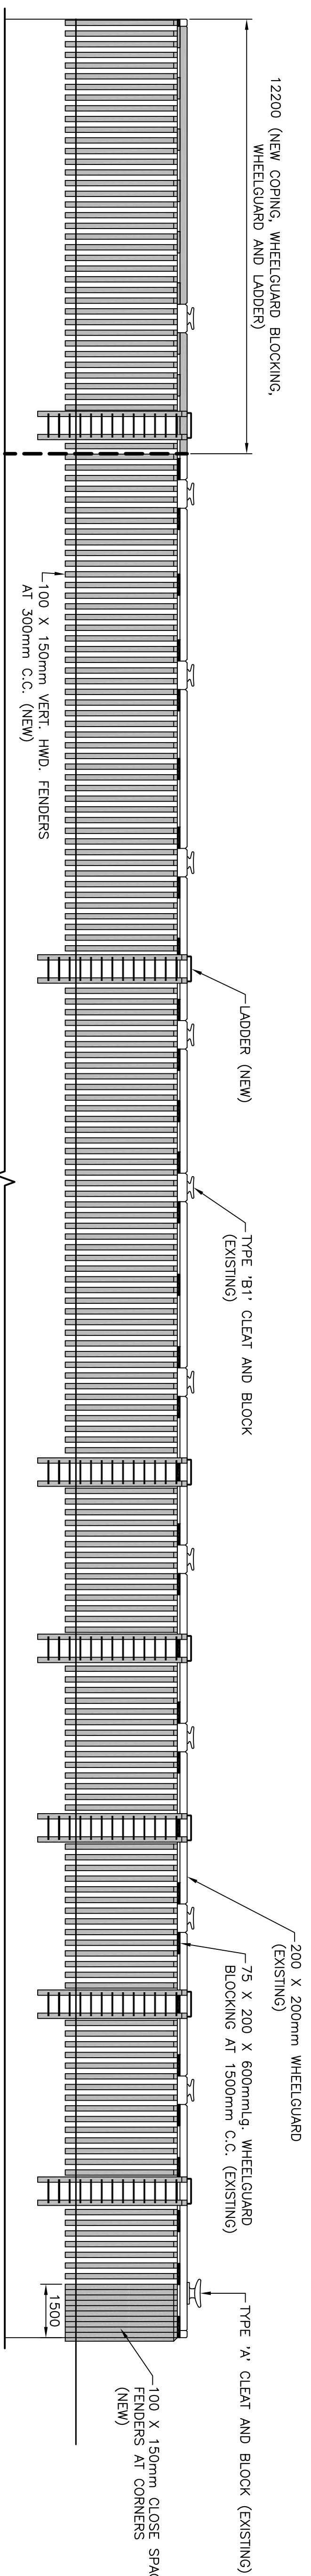


NEW ELEVATION  
SCALE : 1:100  
5 | 6 | 1

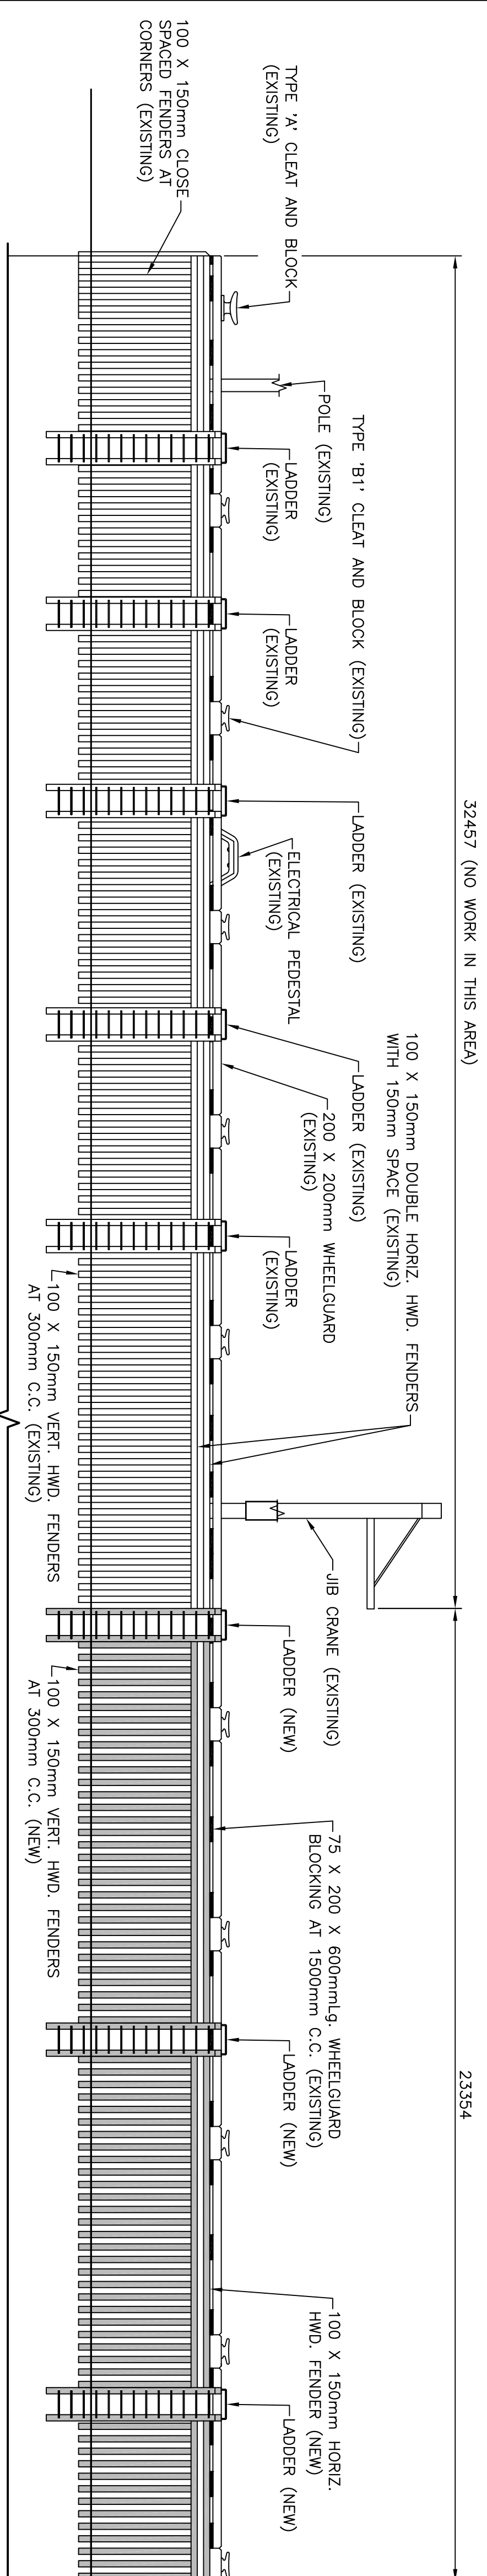


NEW ELEVATION  
SCALE : 1:100  
5 | 6 | 2

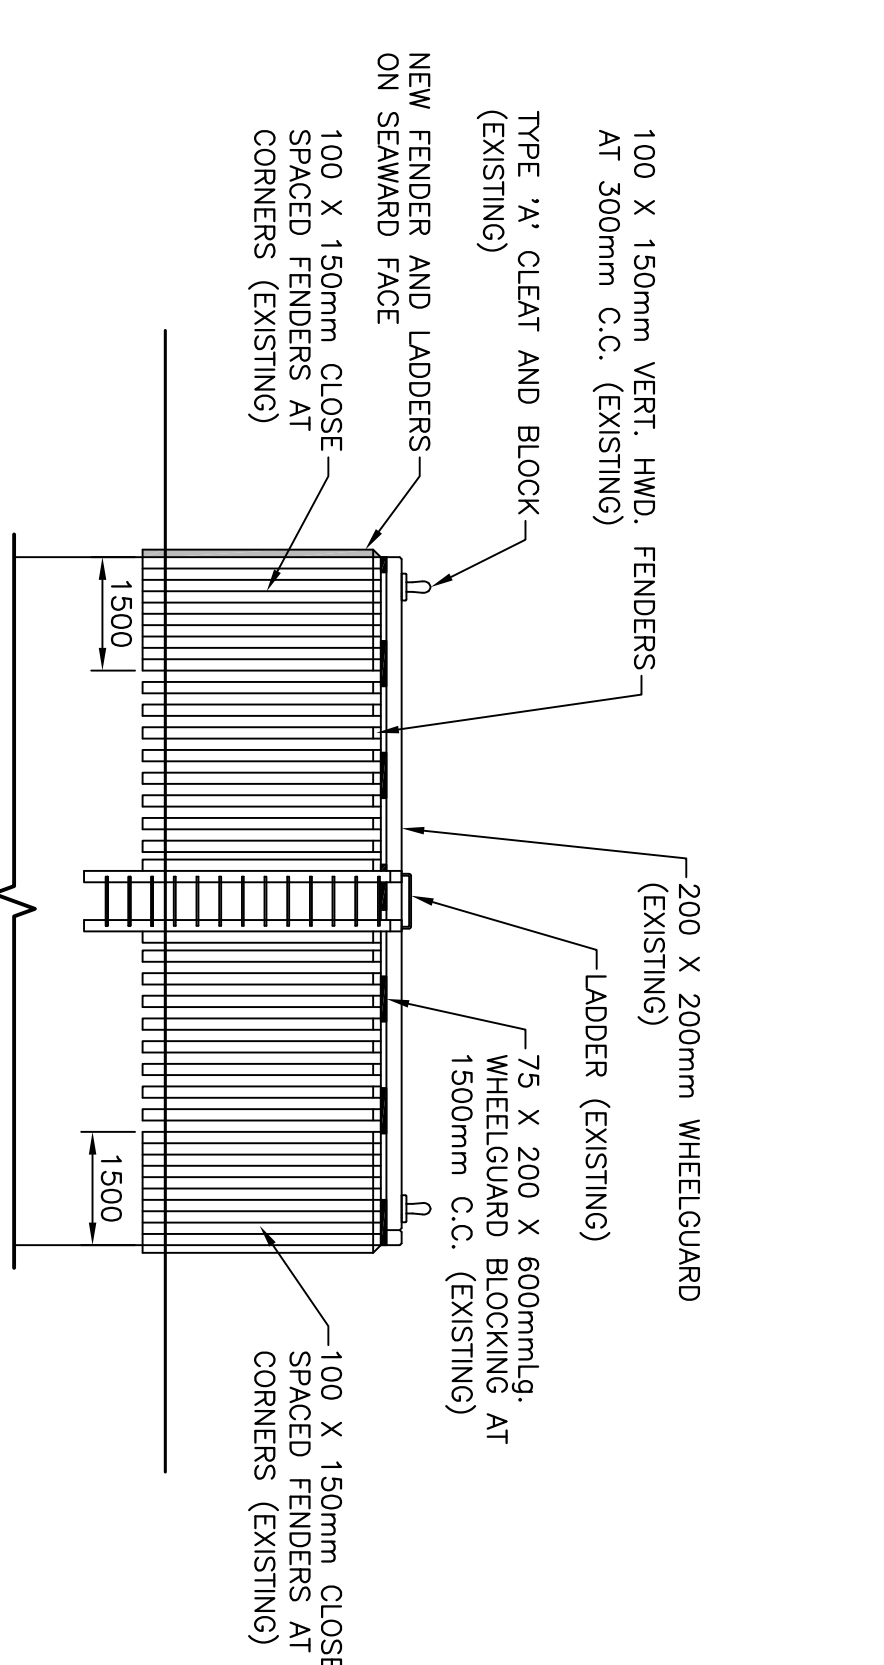


NEW ELEVATION  
SCALE : 1:100  
5 | 6 | 3

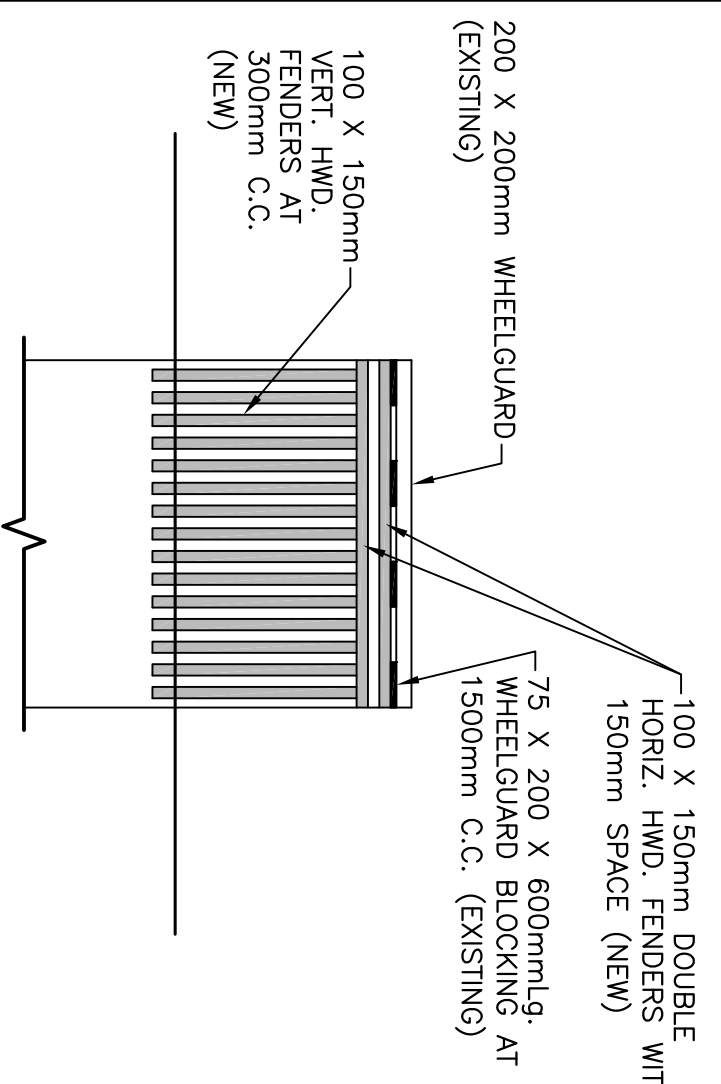


NEW ELEVATION  
SCALE : 1:100  
5 | 6 | 4

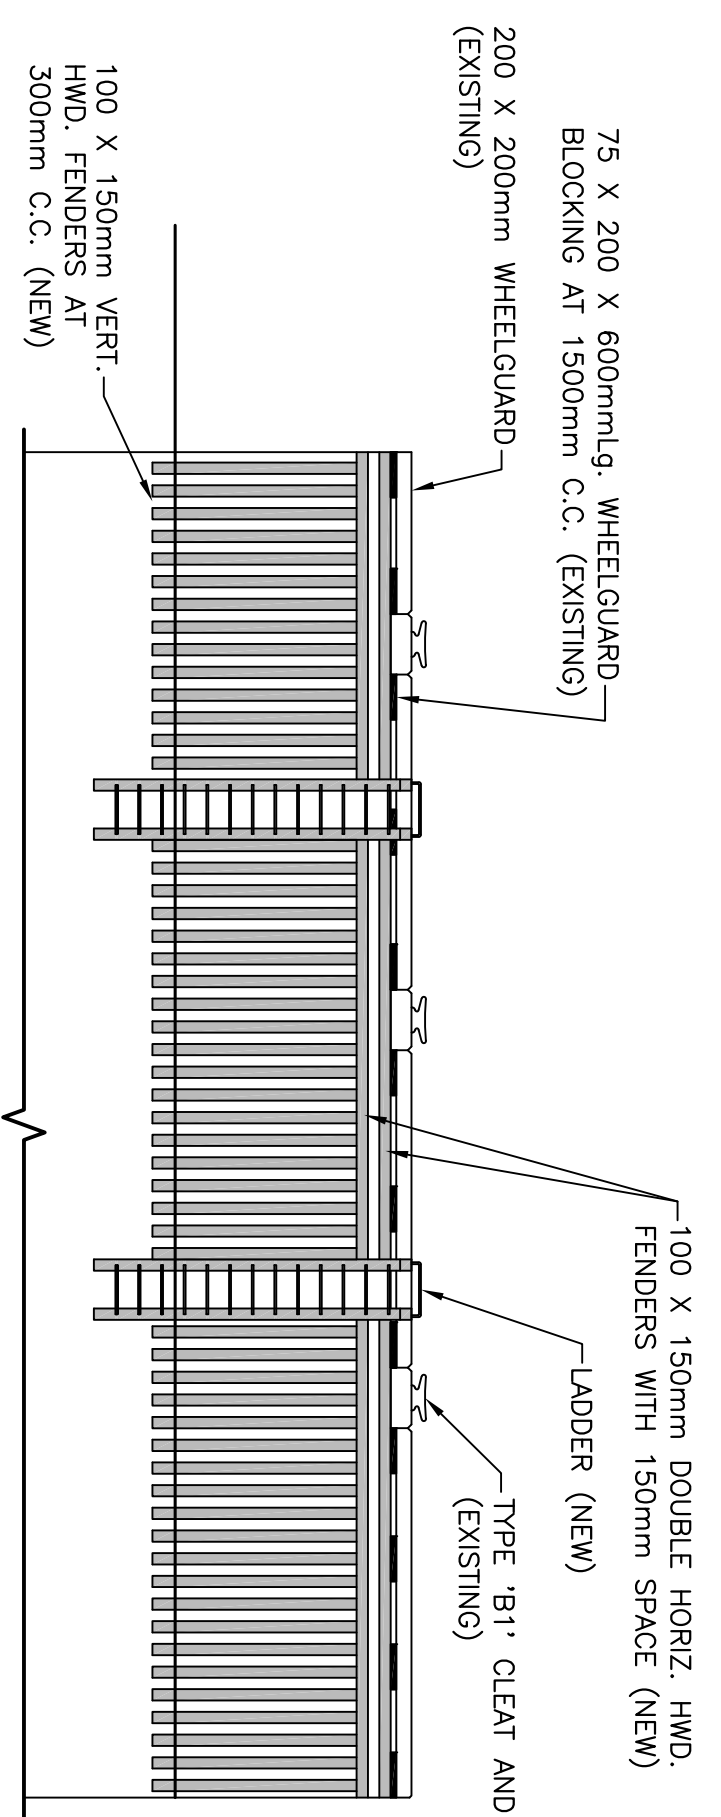

NEW ELEVATION  
SCALE : 1:100  
5 | 6 | 5

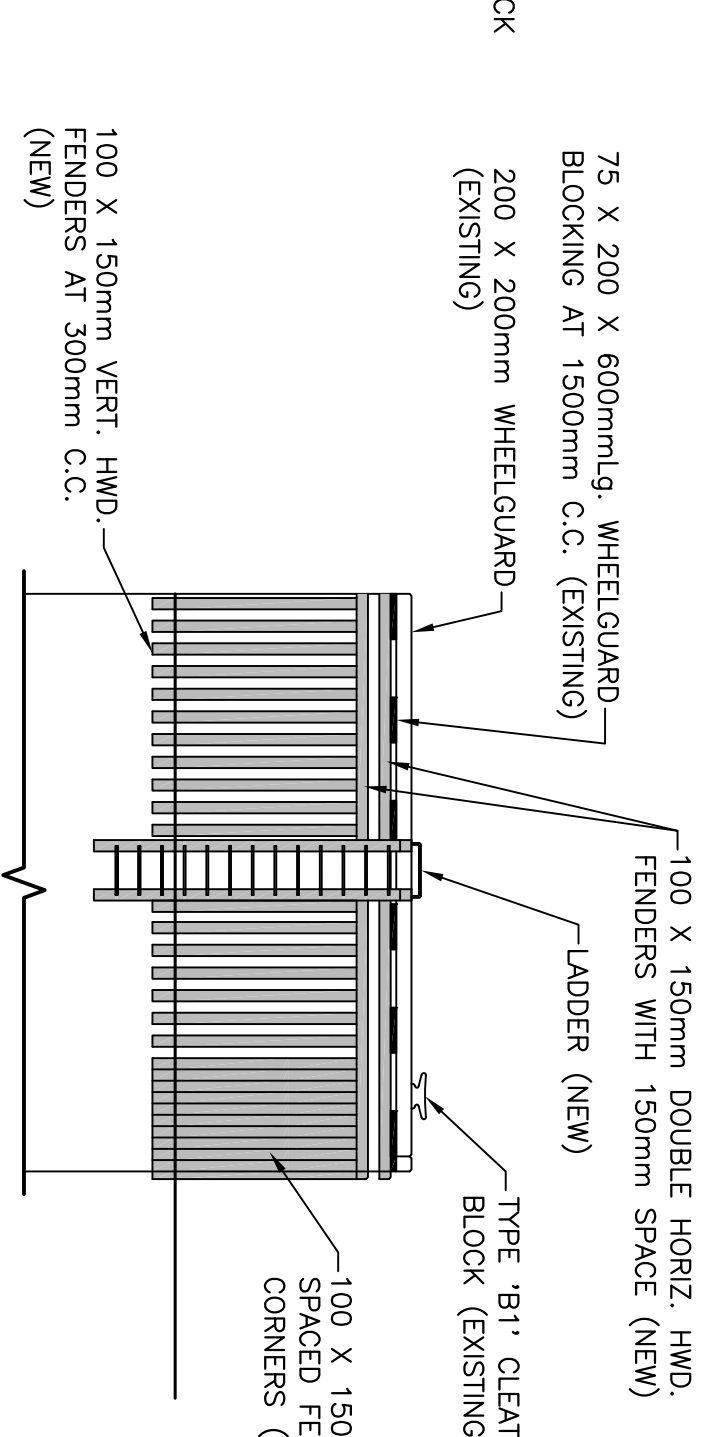

NEW ELEVATION  
SCALE : 1:100  
5 | 6 | 6

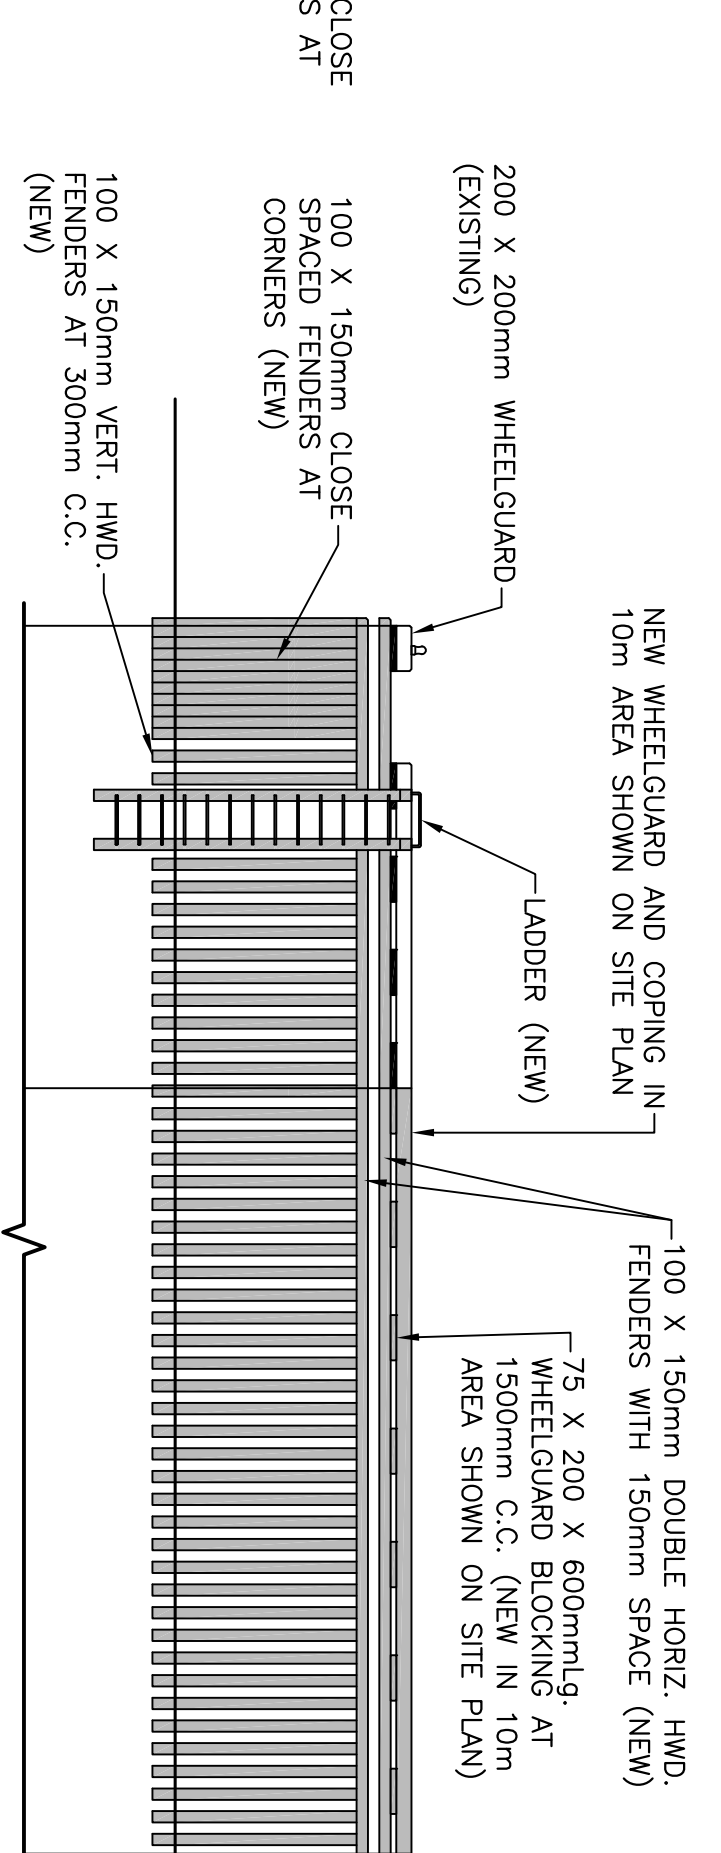

NEW ELEVATION  
SCALE : 1:100  
5 | 6 | 7

NOTE:  
1. CONDUIT PROTECTION GUARD NOT SHOWN (SEE SHEET C8)

NOTE:  
1. CONDUIT PROTECTION GUARD NOT SHOWN (SEE SHEET C8)

NOTE:  
1. CONDUIT PROTECTION GUARD NOT SHOWN (SEE SHEET C8)

NOTE:  
1. CONDUIT PROTECTION GUARD NOT SHOWN (SEE SHEET C8)

NOTE:  
1. CONDUIT PROTECTION GUARD NOT SHOWN (SEE SHEET C8)


designed N.H.	checked
date FEBRUARY 18, 2022	date
drawn P.H.	drawn
date FEBRUARY 18, 2022	date
approved	approved
Project Manager Paul Curran	Project Manager
no. du projet C2-00309	no. du projet
no. du dessin C6	no. du dessin

WHARF REPAIRS  
FORTEAU, NL  
NEW ELEVATIONS

A	ISSUED FOR REVIEW	2/18/22
B	ISSUED FOR REVIEW	8/17/21

PROVINCE OF NEWFOUNDLAND  
PERMIT HOLDER  
This Permit Allows  
APN ENGINEERING INC.


Registered Professional Engineer  
N.H. Curran  
Permit No. as issued by APNOL, 2022B2  
which is valid for the year, 2022

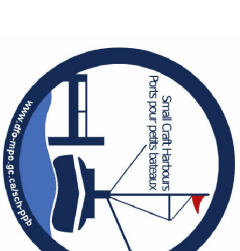

NOTES:  
1. ALL ELEVATIONS ARE IN METRES  
UNLESS OTHERWISE NOTED.  
2. ALL DIMENSIONS ARE IN MILLIMETRES  
UNLESS OTHERWISE NOTED.

PROVINCE OF NEWFOUNDLAND  
PERMIT HOLDER  
This Permit Allows  
APN ENGINEERING INC.

By Practice Professional Engineering  
Permit No. as issued by APEQB, 2022E2  
which is valid for the year 2022

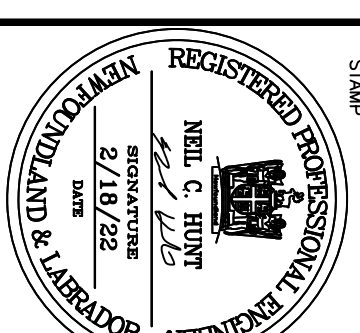


no.	revision	date	description
B	ISSUED FOR TENDER	2/18/22	
A	ISSUED FOR REVIEW	8/17/21	

WHARF REPAIRS  
FORTEAU, NL


NEW SECTIONS

designed N.H.	scale
date FEBRUARY 18, 2022	
drawn P.H.	designed
date FEBRUARY 18, 2022	
approved	approved

no. of project	no. of revision
C2-00309	C7






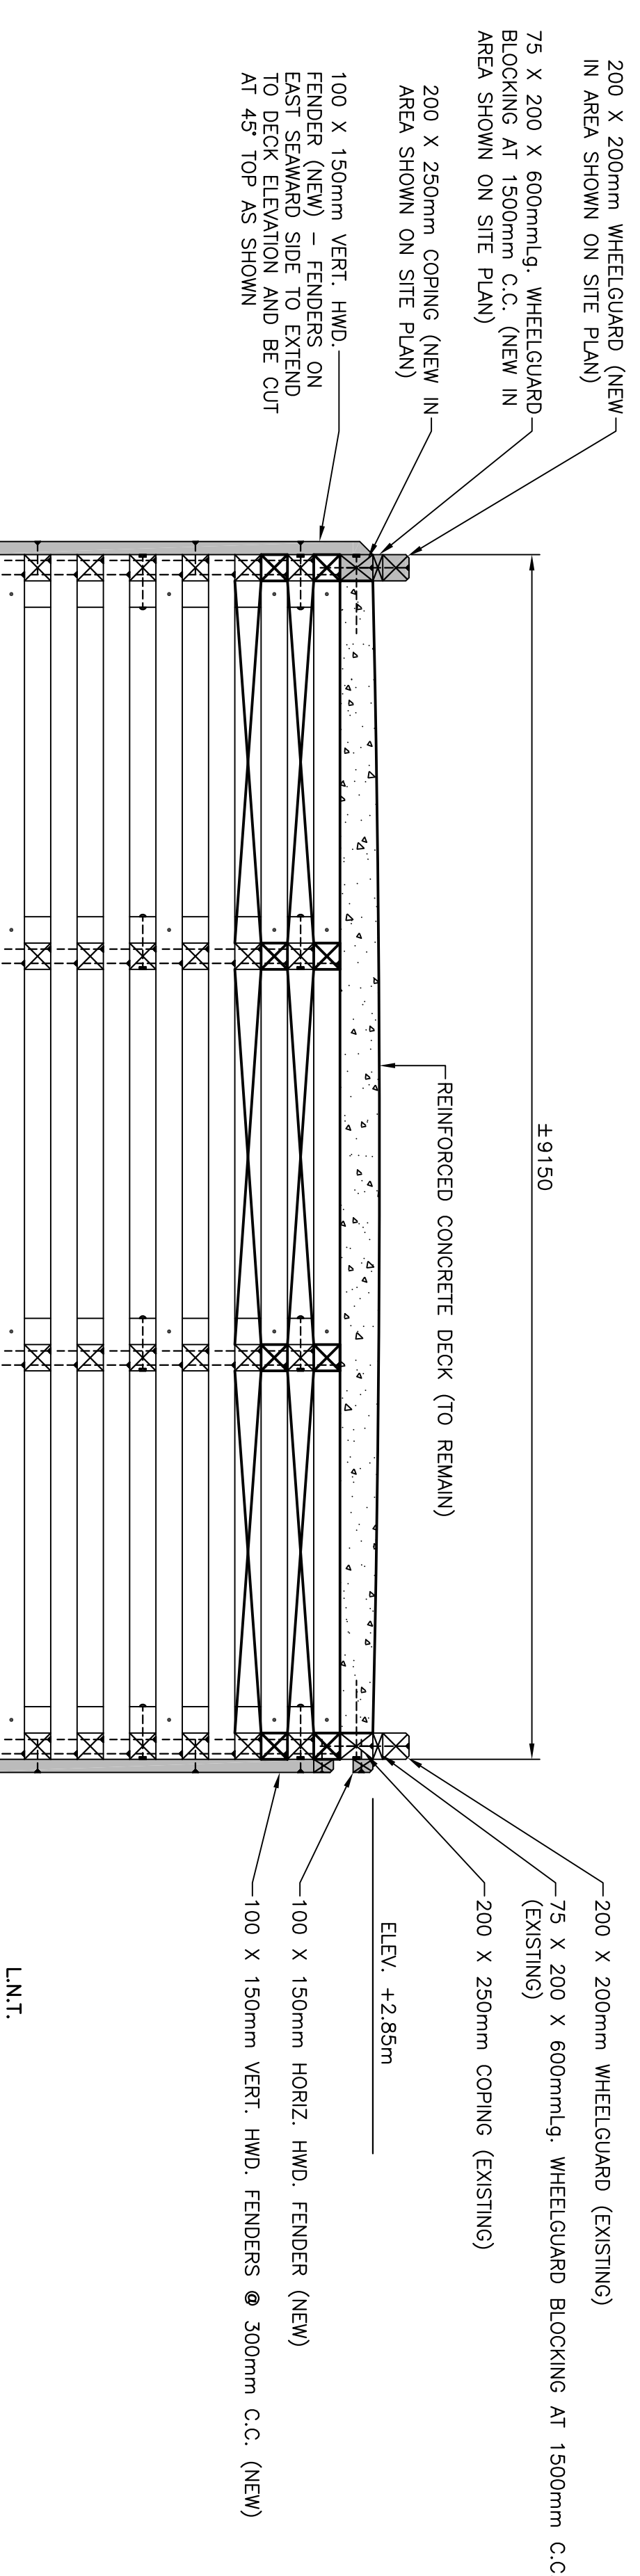


NEW SECTION  
SCALE : 1:40  
5 1 7

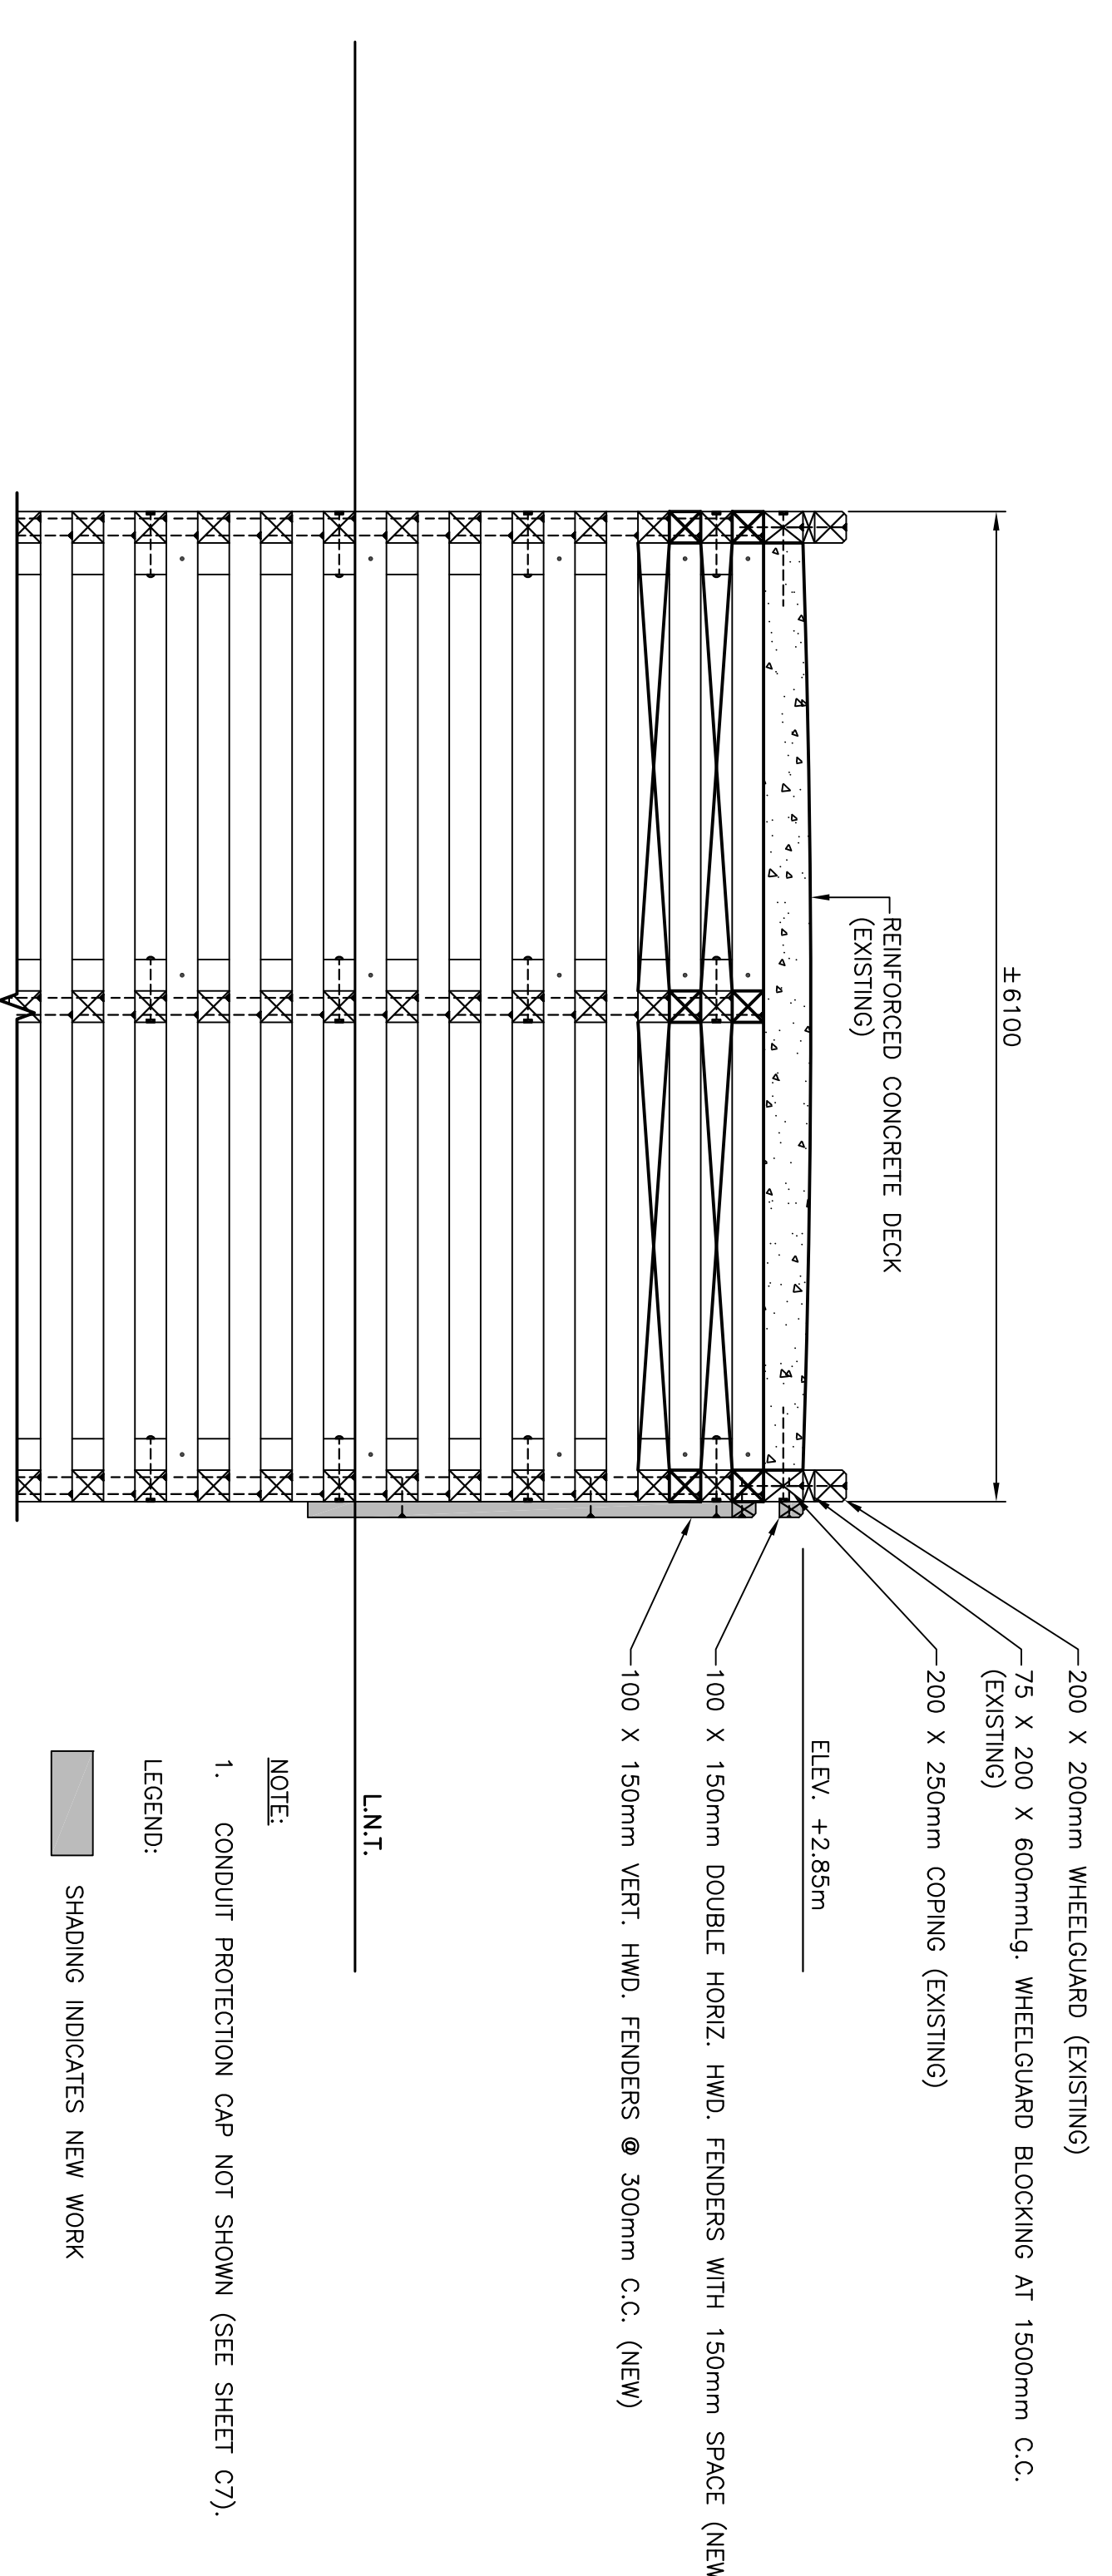

NEW SECTION  
SCALE : 1:40  
5 2 7



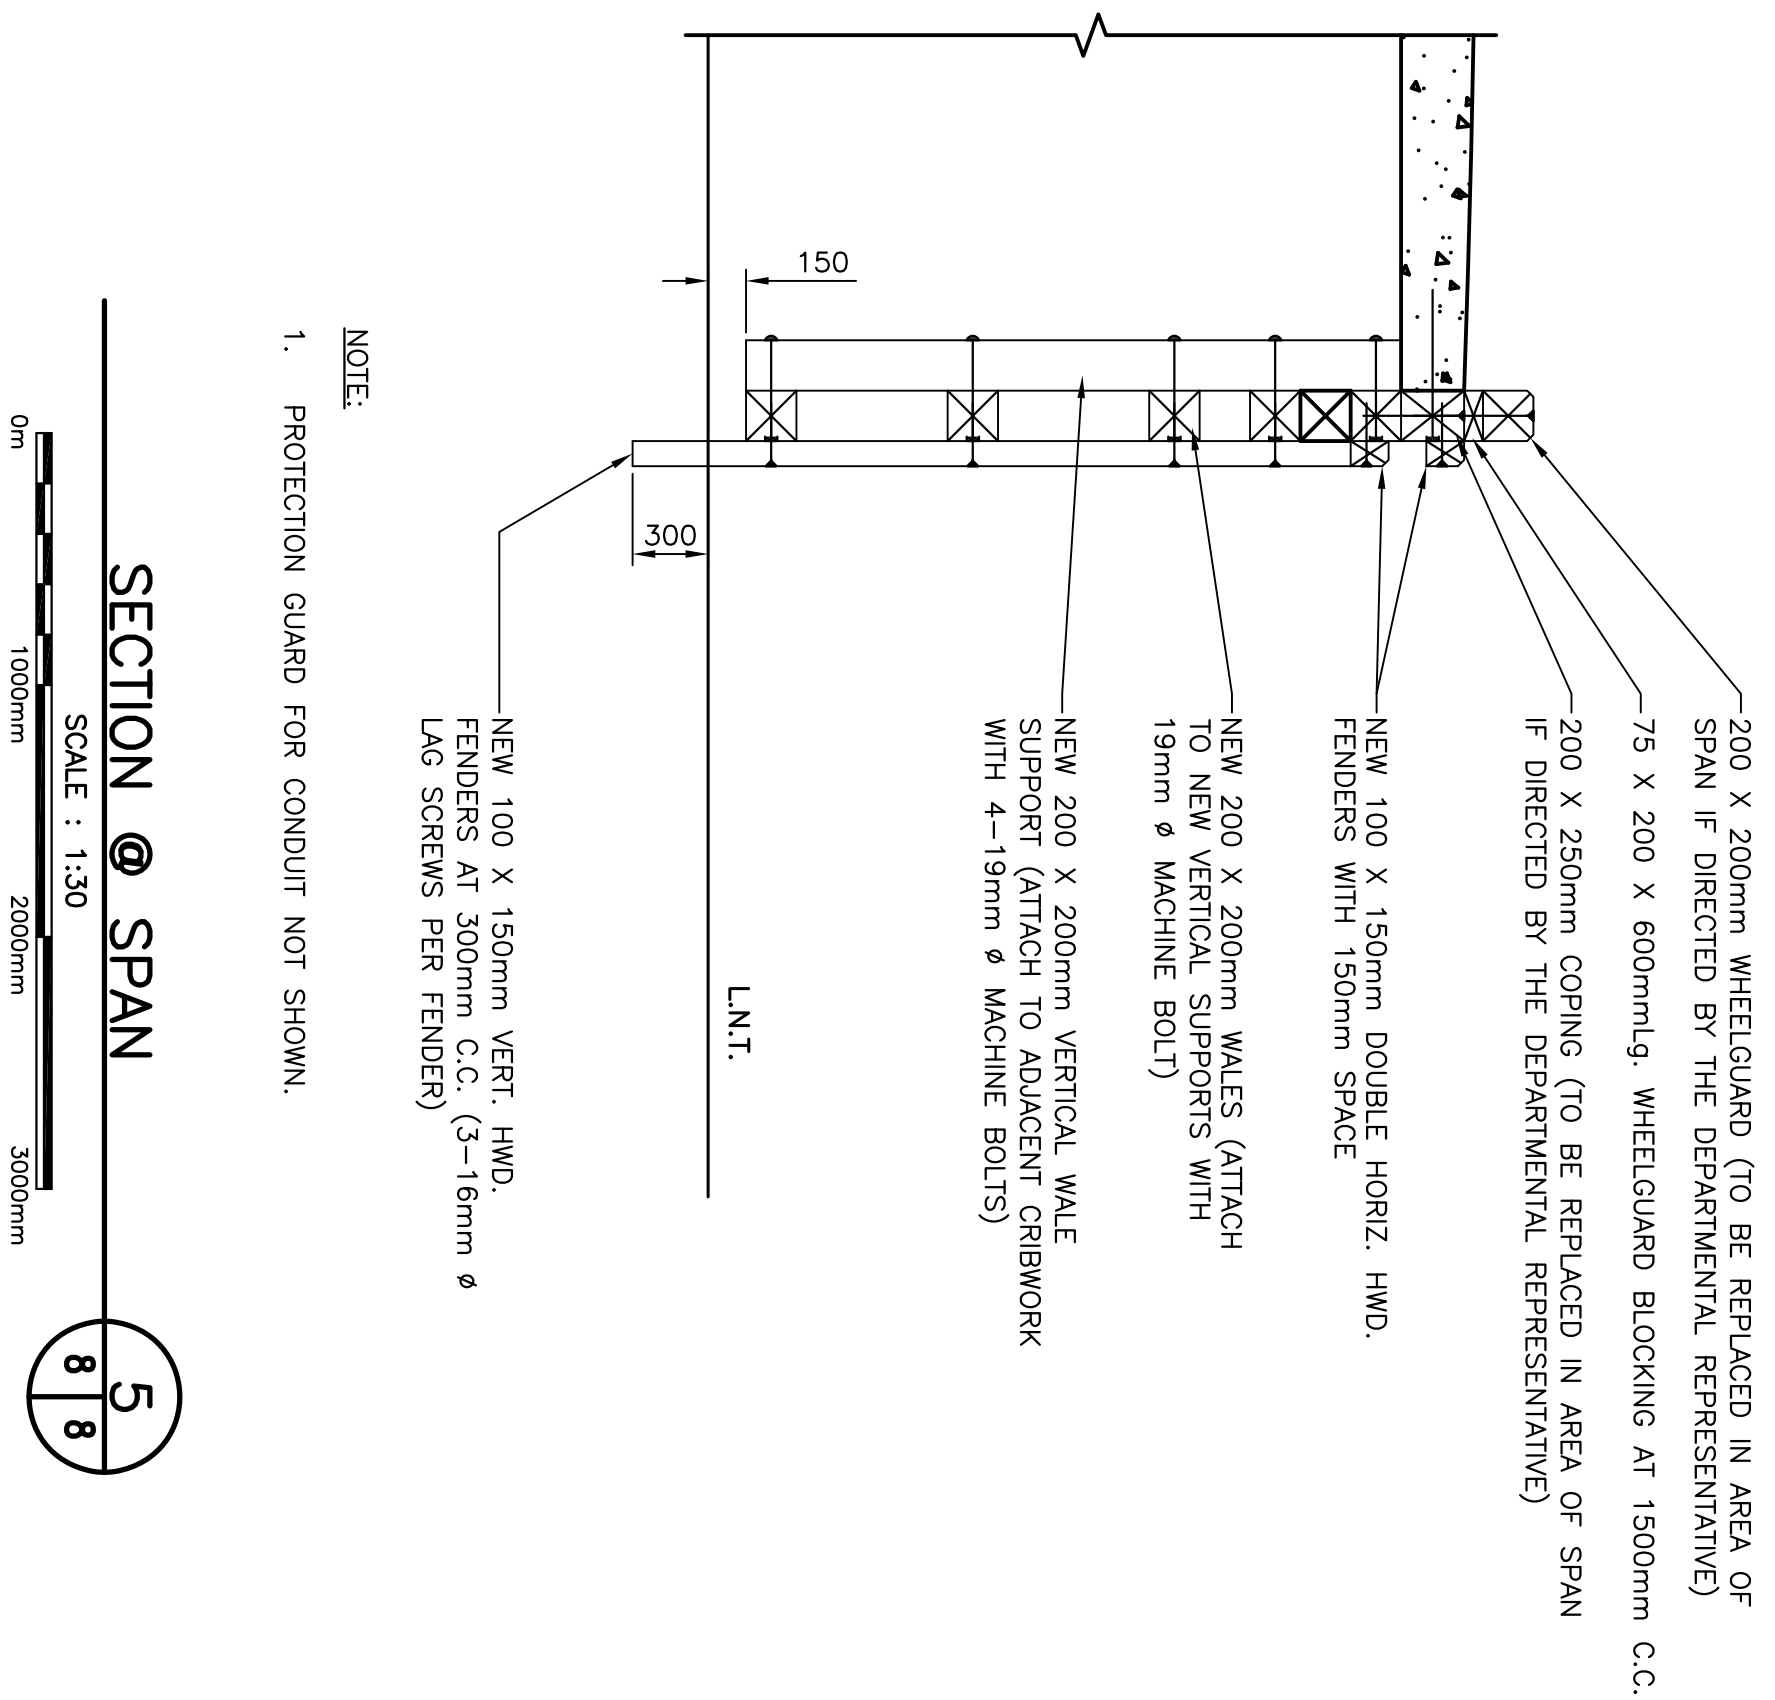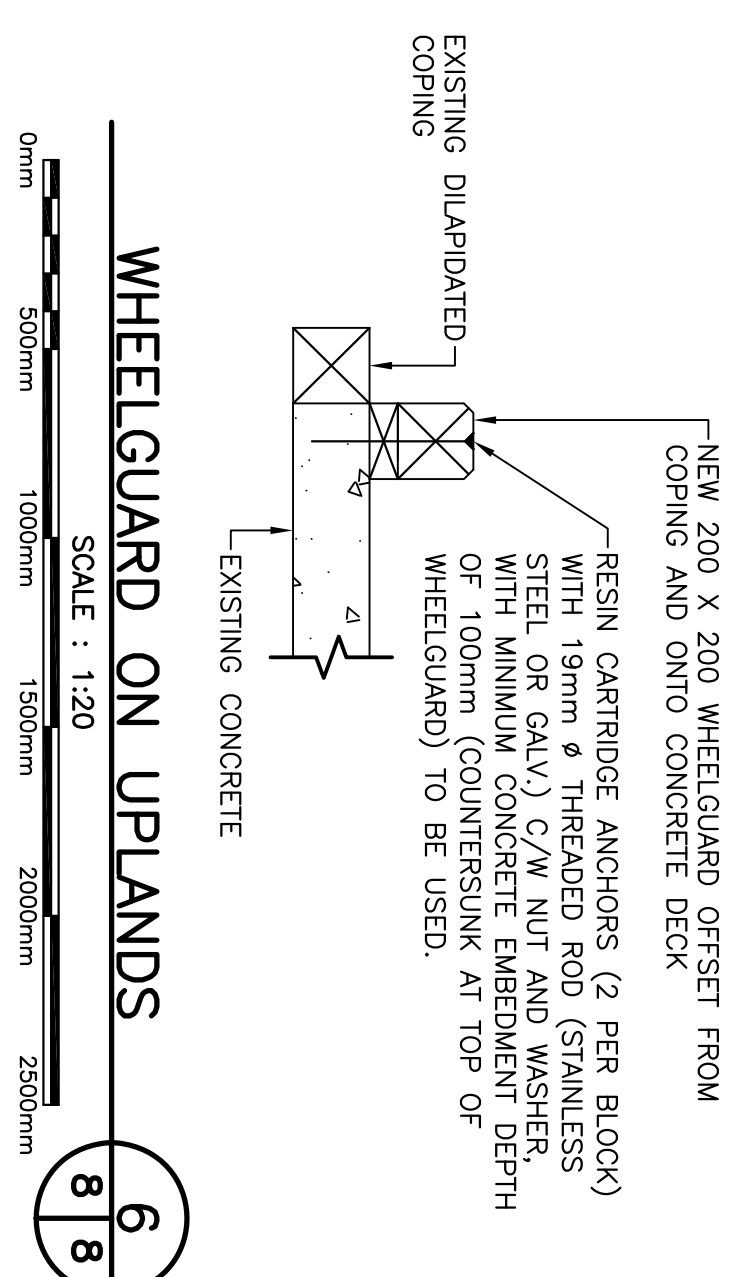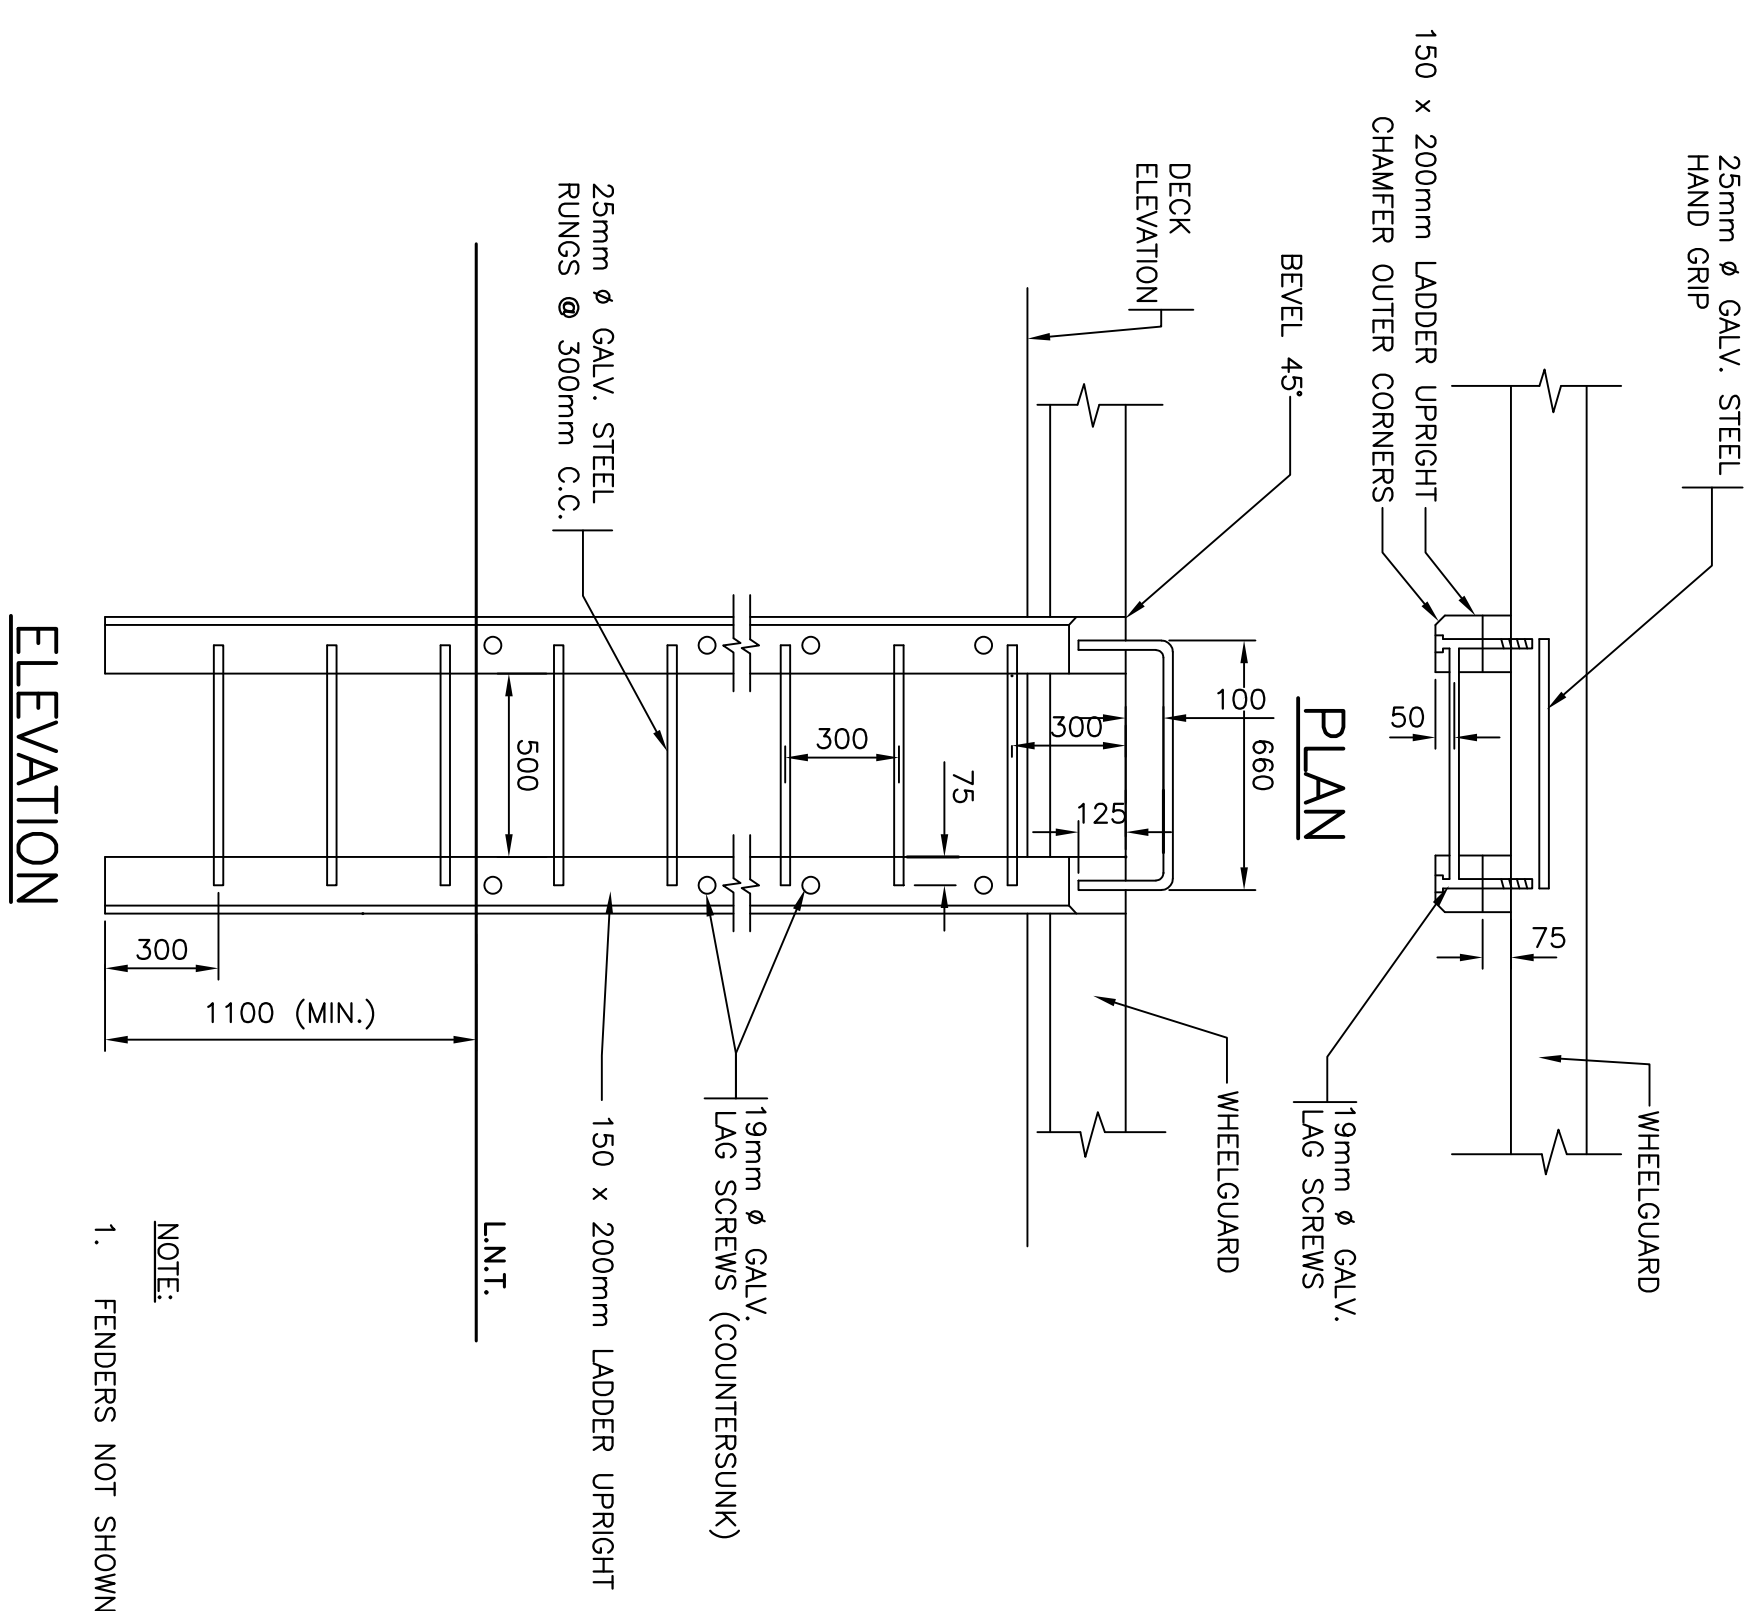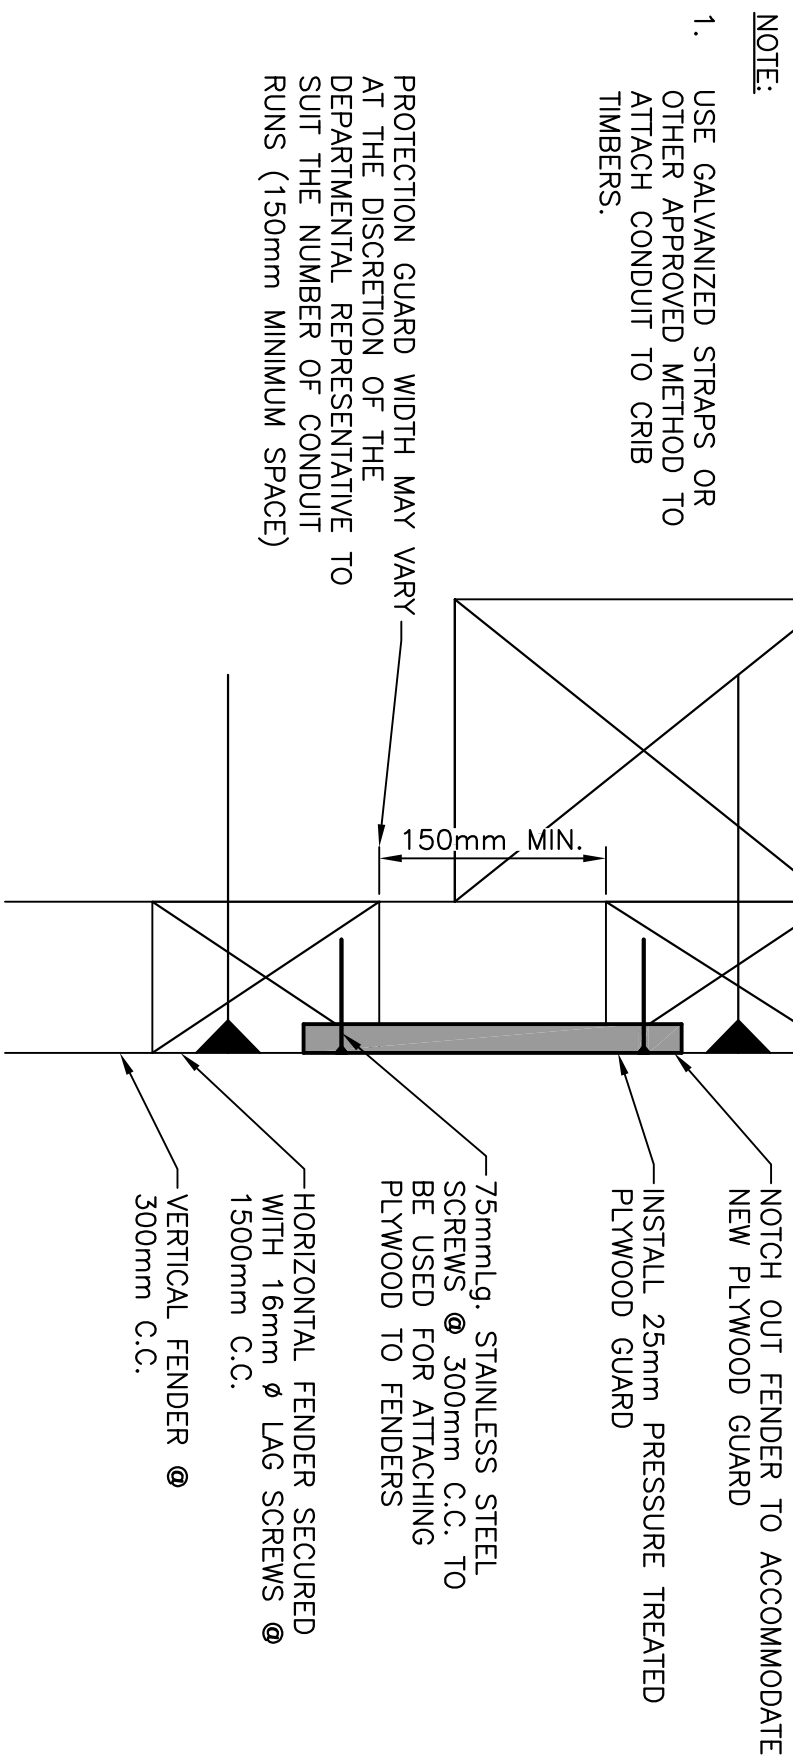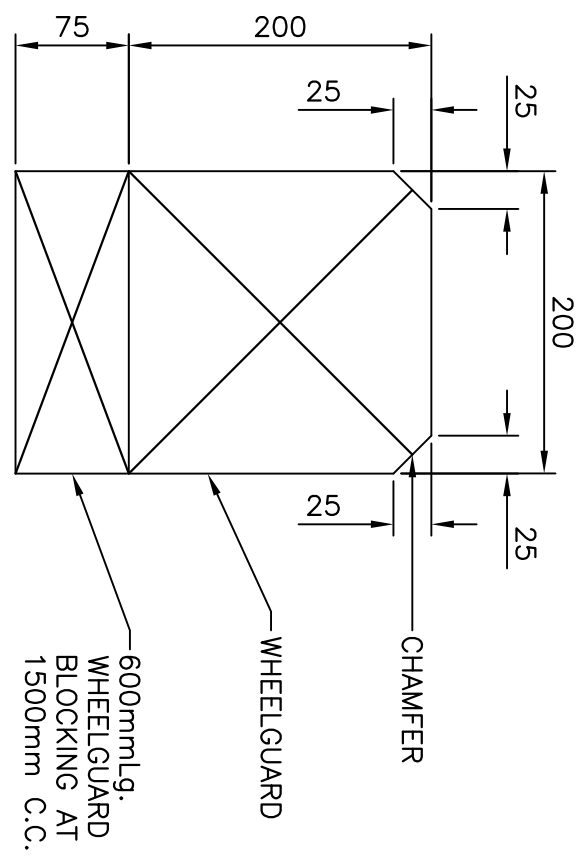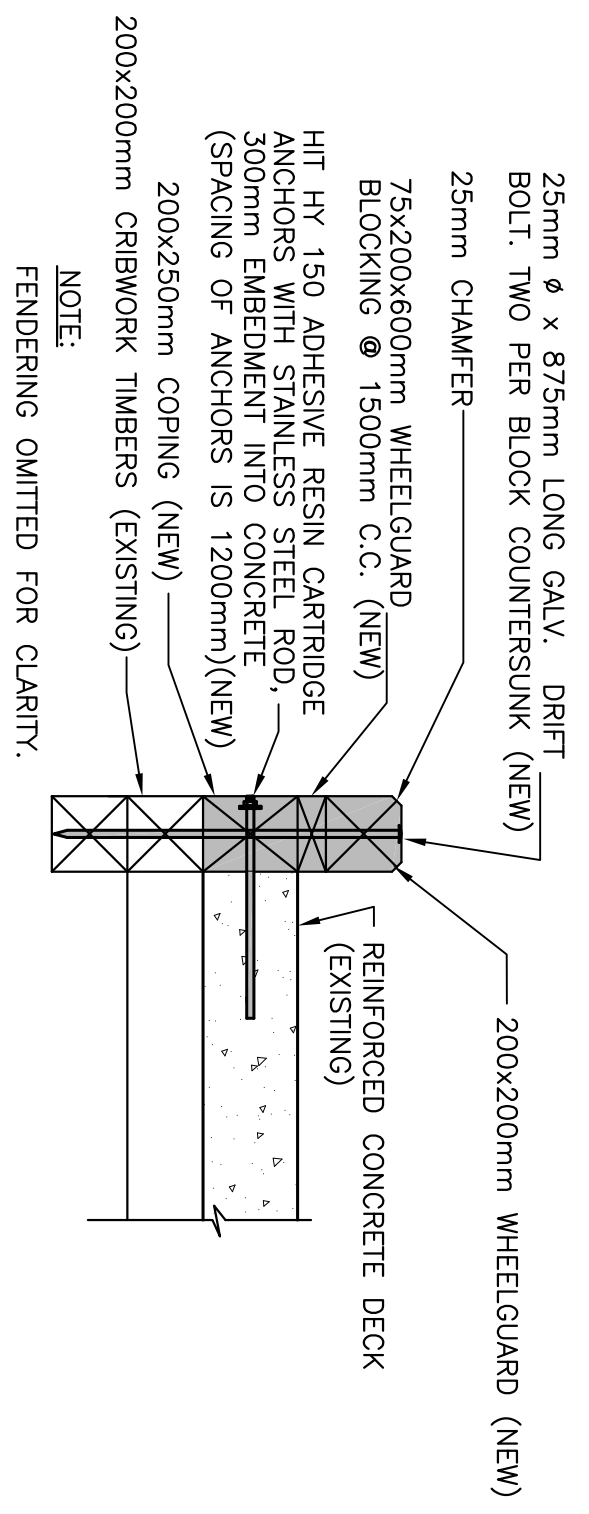

**SMALL CRAFT HARBOURS**

NOTES:  
1. ALL ELEVATIONS ARE IN METRES UNLESS OTHERWISE NOTED.  
2. ALL DIMENSIONS ARE IN MILLIMETRES UNLESS OTHERWISE NOTED.

PROVINCE OF NEWFOUNDLAND  
PERMIT HOLDER  
This Permit Allows  
APN ENGINEERING INC.

REGISTERED PROFESSIONAL ENGINEER  
NIELL C. HIBERT  
NO. 1115  
NEW BRUNSWICK  
REGISTERED PROFESSIONAL ENGINEER  
ROBERT W. HARRIS  
NO. 1115  
NEW BRUNSWICK

designed N.H.	checked
date FEBRUARY 18, 2022	
drawn P.H.	designed
date FEBRUARY 18, 2022	
approved	approved
Project Manager	no. du projet
<b>C2-00309</b>	
no. du dessin	
<b>C8</b>	

**WHARF REPAIRS**  
FORTEAU, NL

NEW DETAILS

no. du projet	date
A	8/17/21
B	2/18/22
ISSUED FOR REVIEW	