
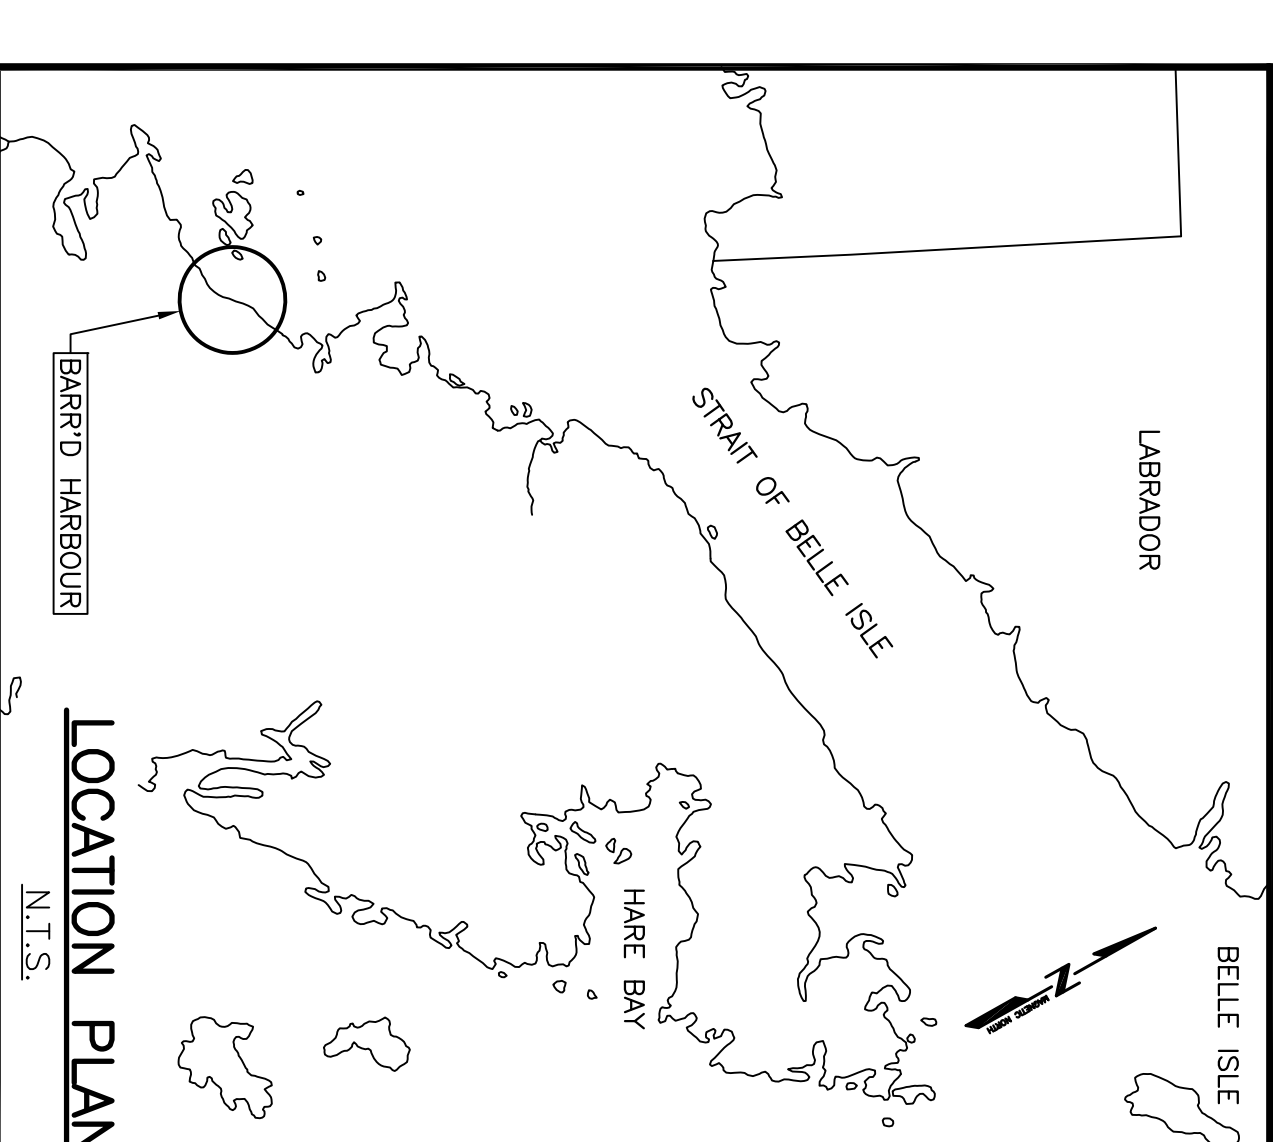


FISHERIES AND OCEANS
CANADA

**BREAKWATER CONSTRUCTION
BARRID HARBOUR
NEWFOUNDLAND AND LABRADOR**


**PROJECT NO. C2-00477
ISSUED FOR TENDER**

SMALL CRAFT HARBOURS

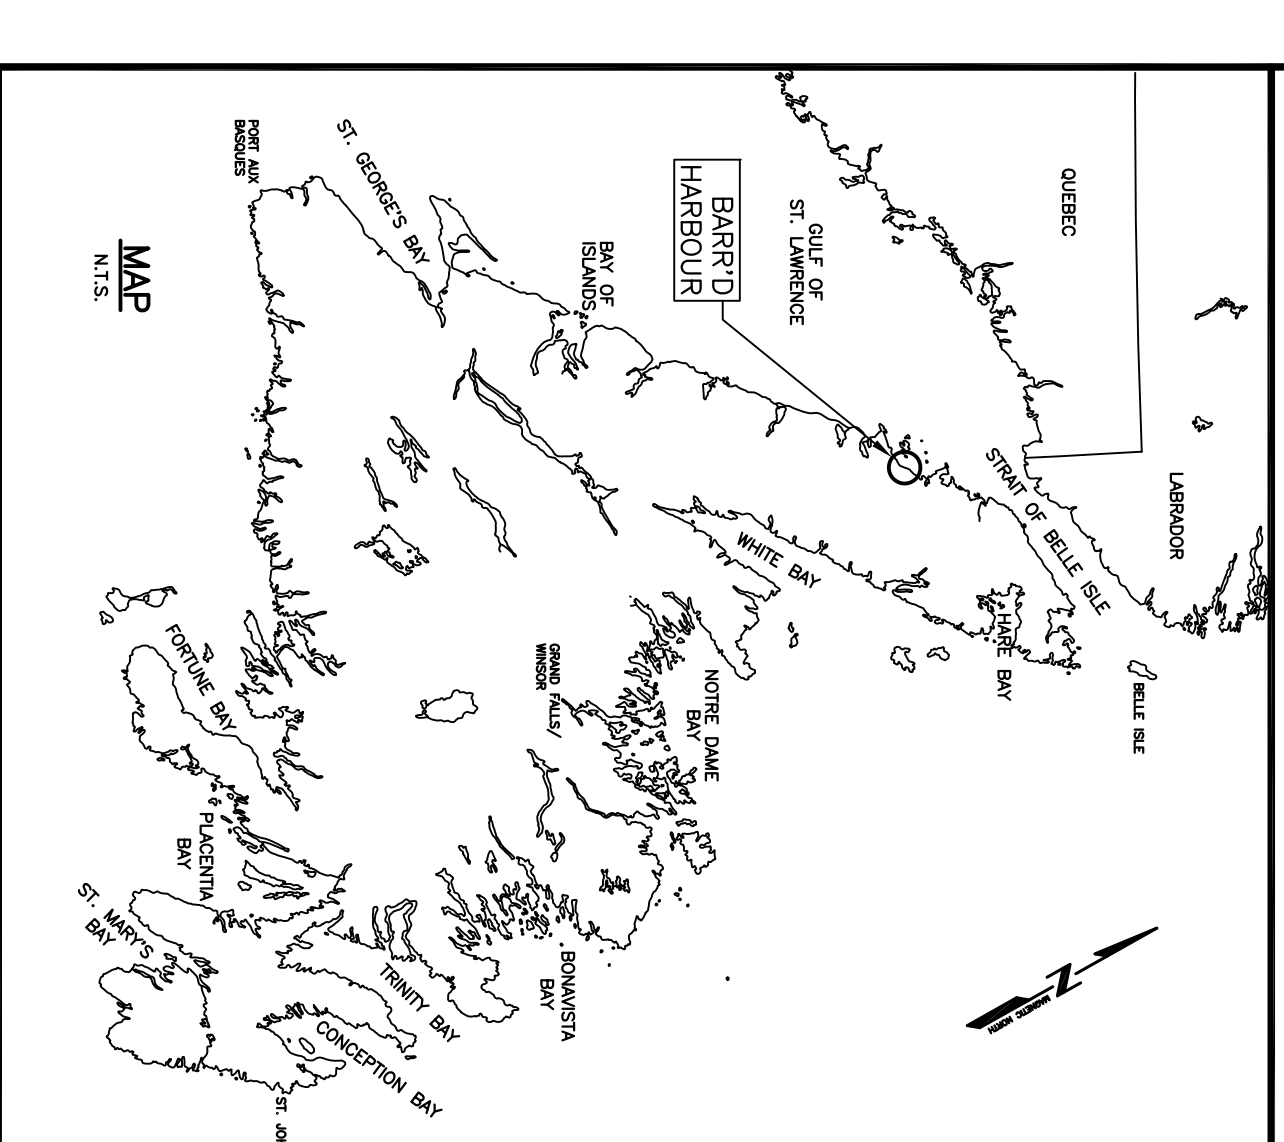

LIST OF DRAWINGS:

C1 OF 4	SOUNDING AND TOPOGRAPHIC SURVEY
C2 OF 4	NEW SITE PLAN
C3 OF 4	SECTIONS
C4 OF 4	SECTION

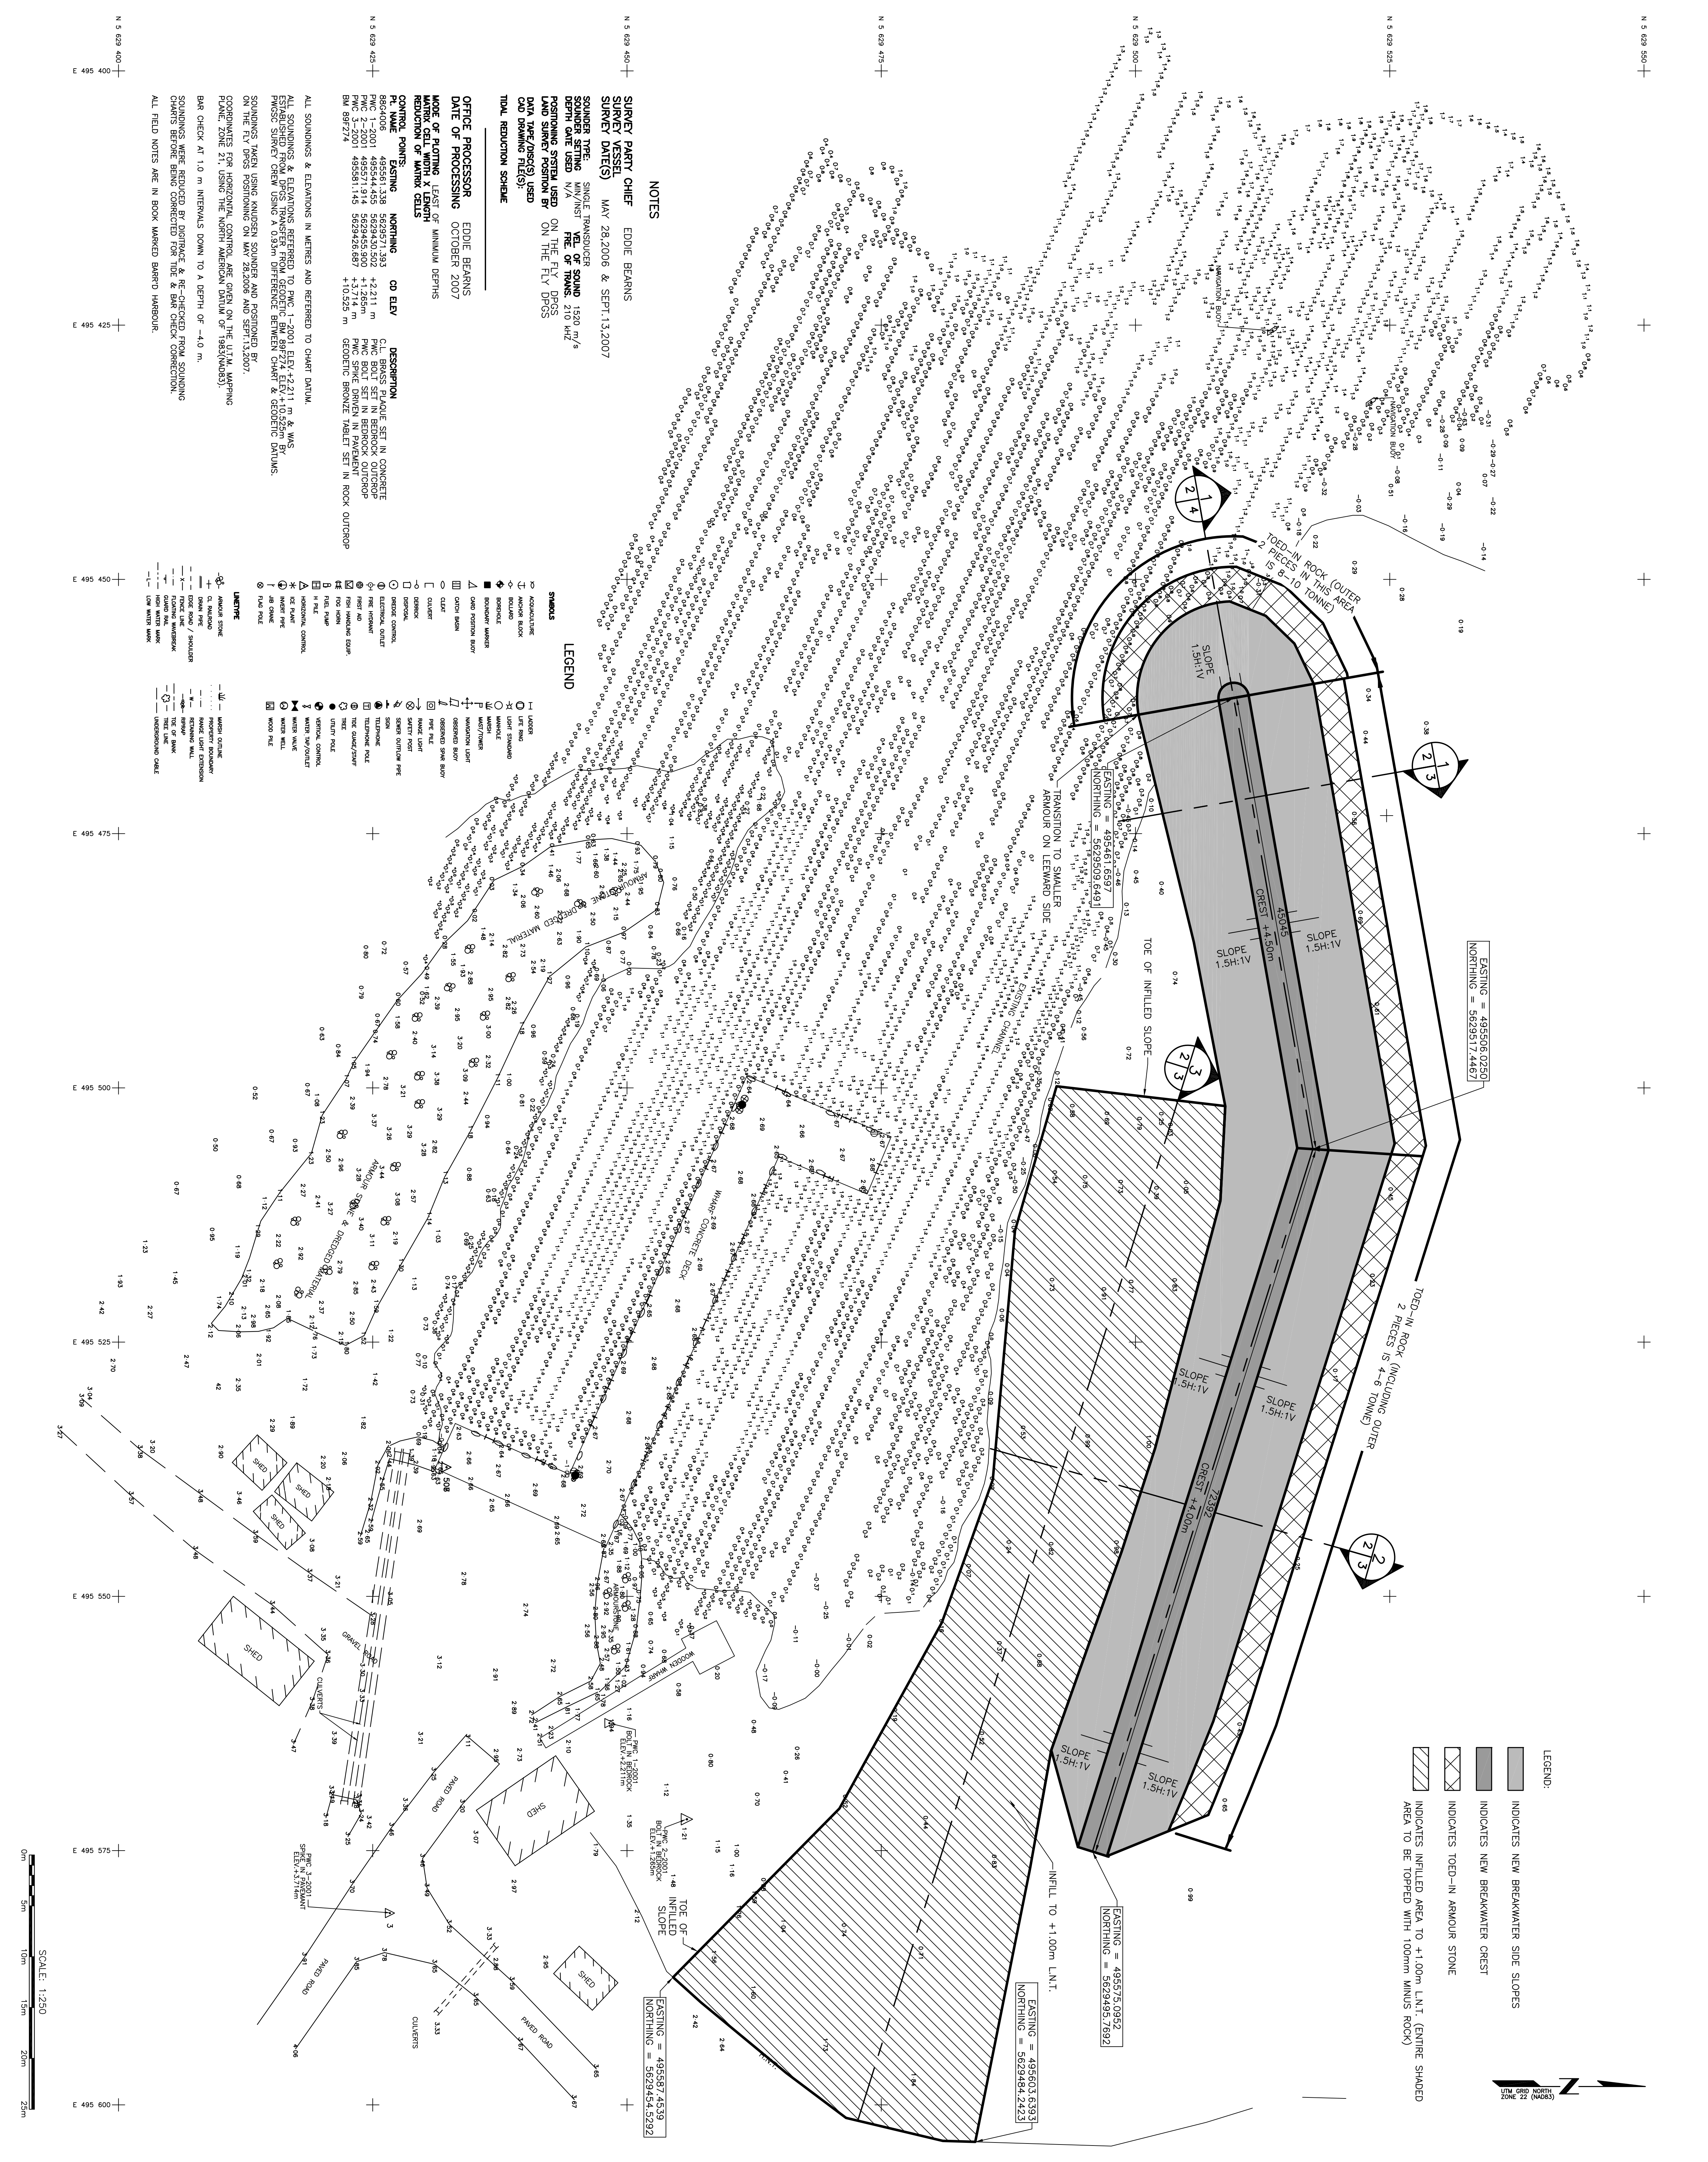

Small Craft Harbours

Department of Fisheries and Aquaculture
Canada

NOTES:

1. ALL ELEVATIONS ARE IN METRES UNLESS OTHERWISE NOTED.
2. ALL DIMENSIONS ARE IN MILLIMETRES UNLESS OTHERWISE NOTED.

Province of Newfoundland
PERMIT HOLDER
This Permit Allows
APN ENGINEERING INC.

Registered Professional Engineer
NIELS C. HOFF
Permit No. as Issued by APN, 2022
which is valid for the year 2022

no.	description	date
A	ISSUED FOR REVIEW	4/20/22
B	ISSUED FOR REVIEW	1/20/22

BARR'D HARBOUR, NL


BREAKWATER CONSTRUCTION

NEW SITE PLAN


designed N.H. scott
date APRIL 20, 2022
drawn P.H. dresner
date APRIL 20, 2022

Project: *Paul Curran* no. du projet
C2-00477


drawing no. C2

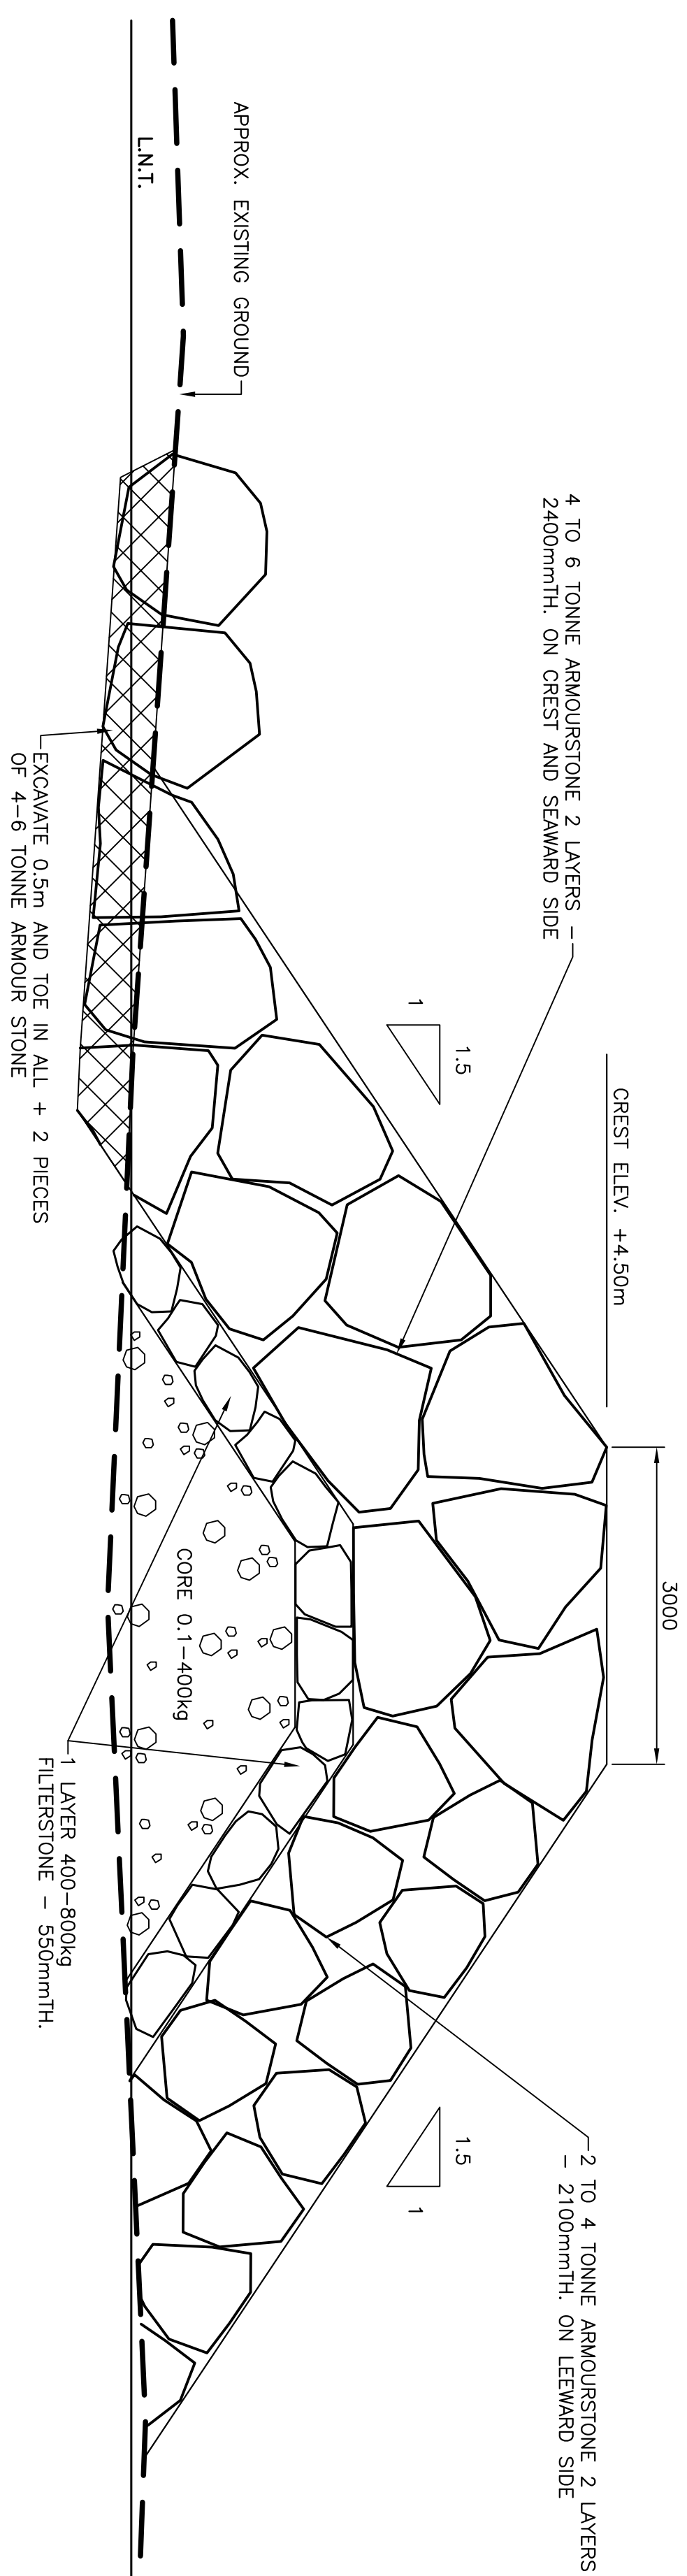


SECTION 1
SCALE : 1:50
0m 1m 2m 3m 4m 5m

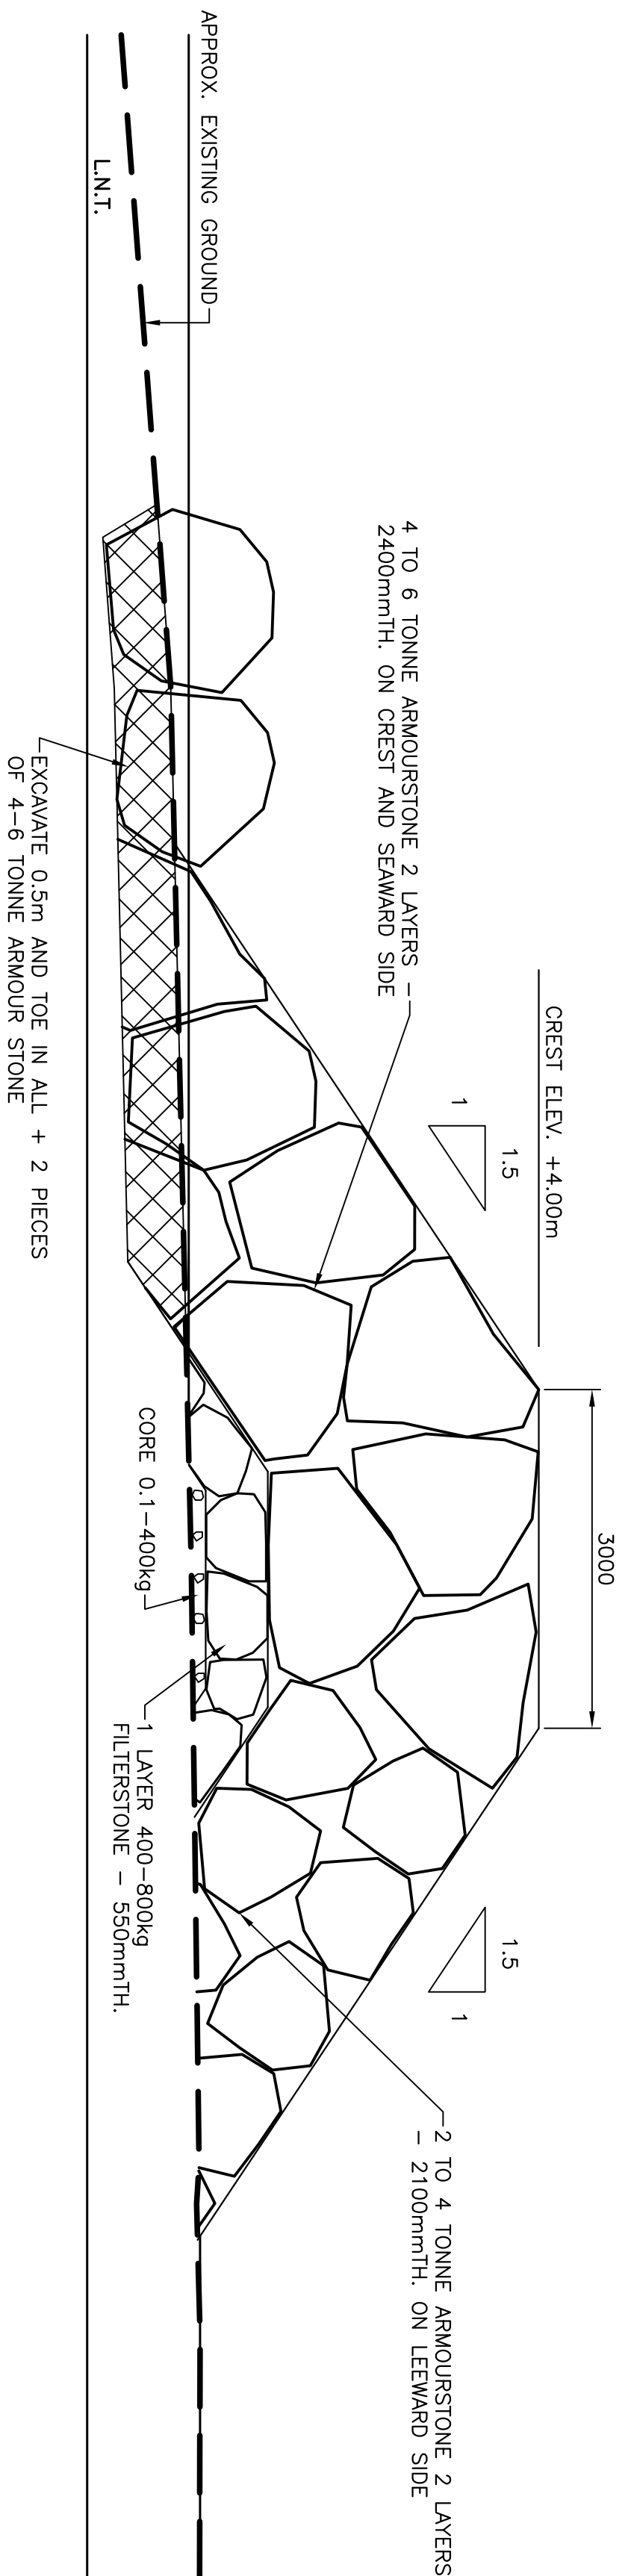

SECTION 2
SCALE : 1:50
0m 1m 2m 3m 4m 5m

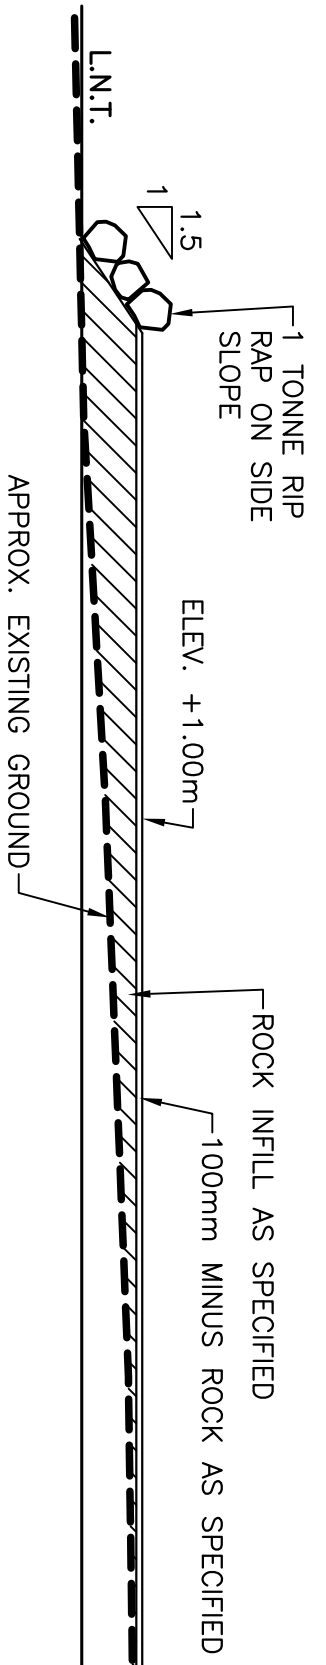

SECTION 3
SCALE : 1:100
0m 1m 2m 3m 4m 5m 6m 7m 8m 9m 10m

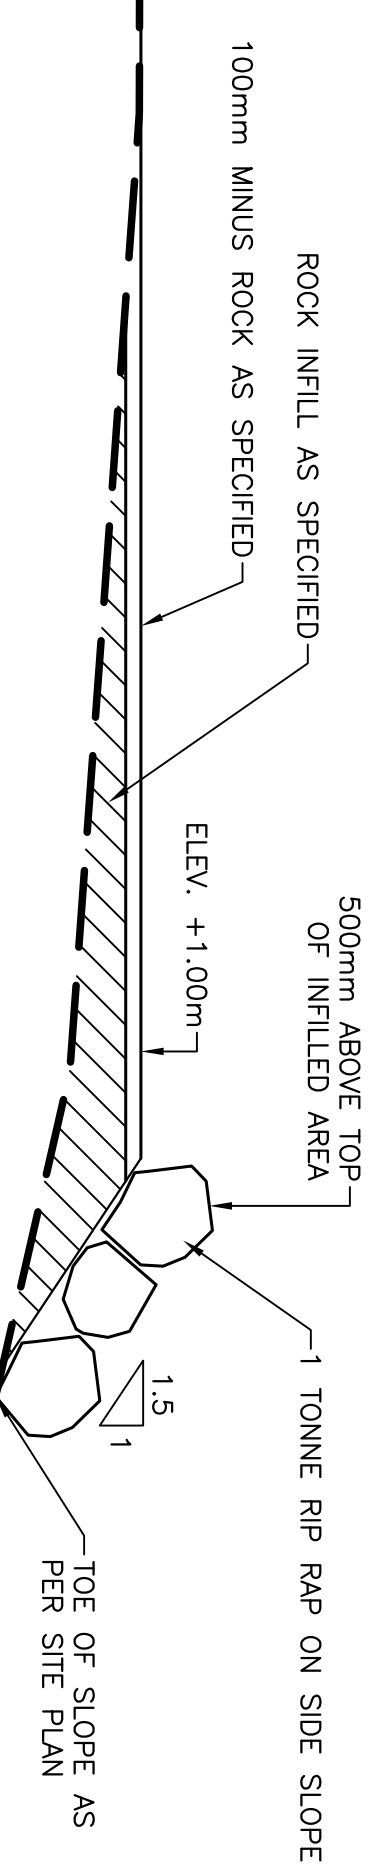

no.	description	date
A	ISSUED FOR TENDER	4/20/22
B	ISSUED FOR REVIEW	1/20/22

BREAKWATER CONSTRUCTION
BARR'D HARBOUR, NL

SECTIONS

designed N.H.	scale
date APRIL 20, 2022	
drawn P.H.	drawn
date APRIL 20, 2022	approved
checked	approved


under Paul Cassava	Scrutinizer
DPO Project Manager	no. du projet
C2-00477	C2-00477
drawing no.	no. du dessin
C3	C3

- NOTES:
1. ALL ELEVATIONS ARE IN METRES UNLESS OTHERWISE NOTED.
 2. ALL DIMENSIONS ARE IN MILLIMETRES UNLESS OTHERWISE NOTED.






SMALL CRAFT HARBOURS

Buildings and Ocean Ranges at Ocean Canada

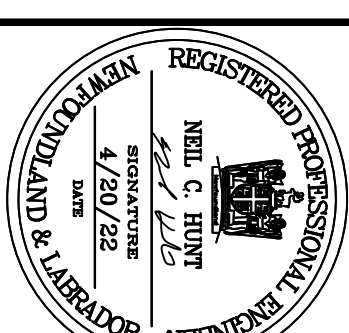

PROVINCE OF NEWFOUNDLAND
PERMIT HOLDER
 This Permit Allows
APN ENGINEERING INC.
 to practice Professional Engineering
 in accordance with the provisions of the
 Professional Engineers Act, R.S.N.S. 1988,
 which is valid for the year 2022.

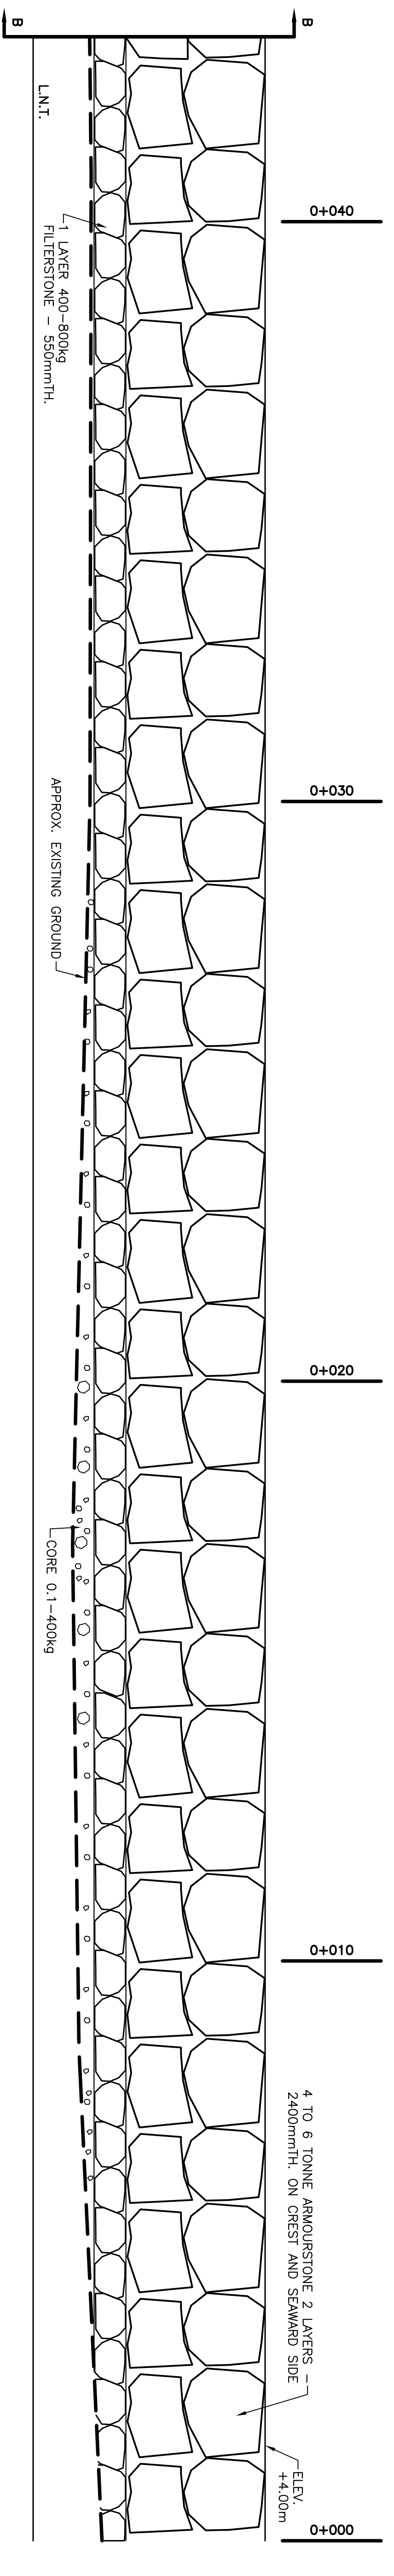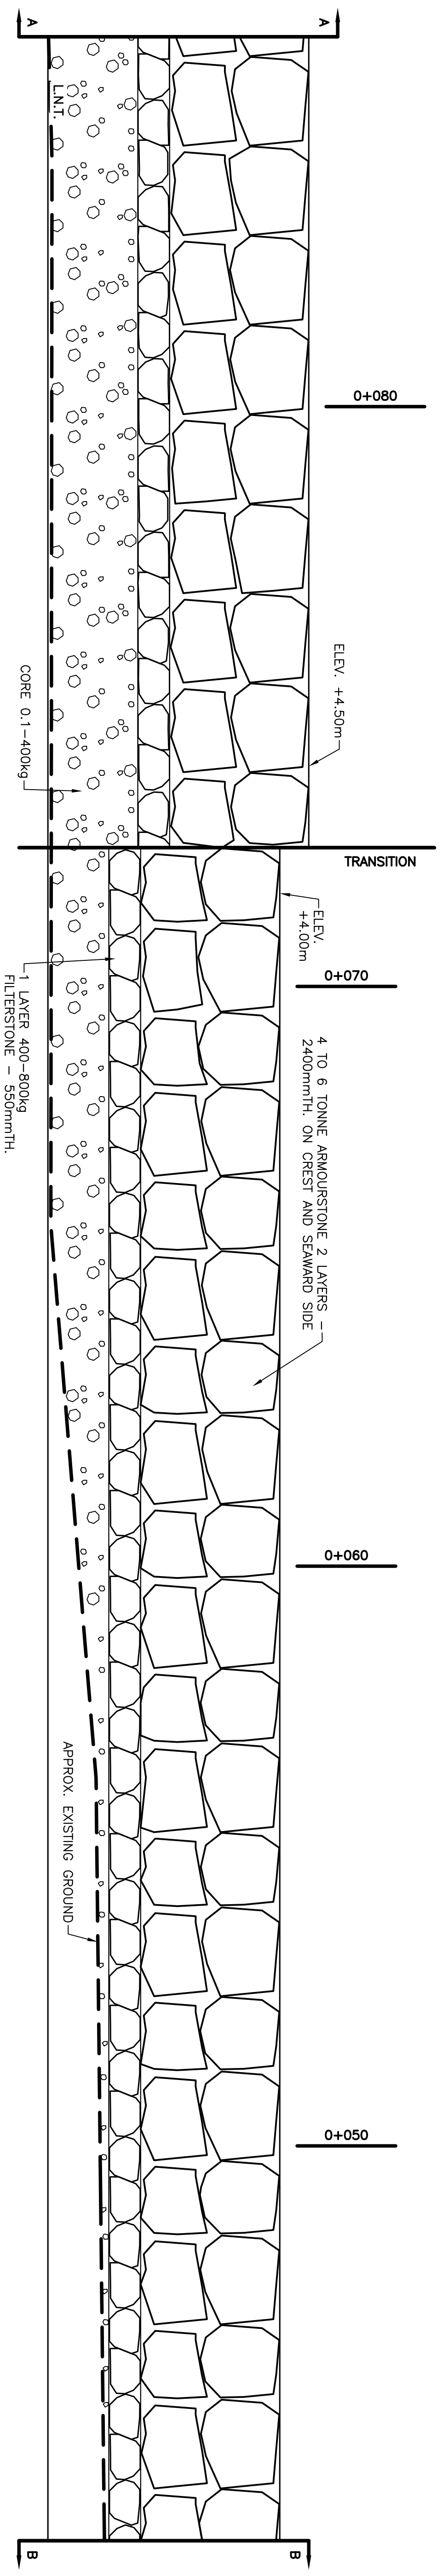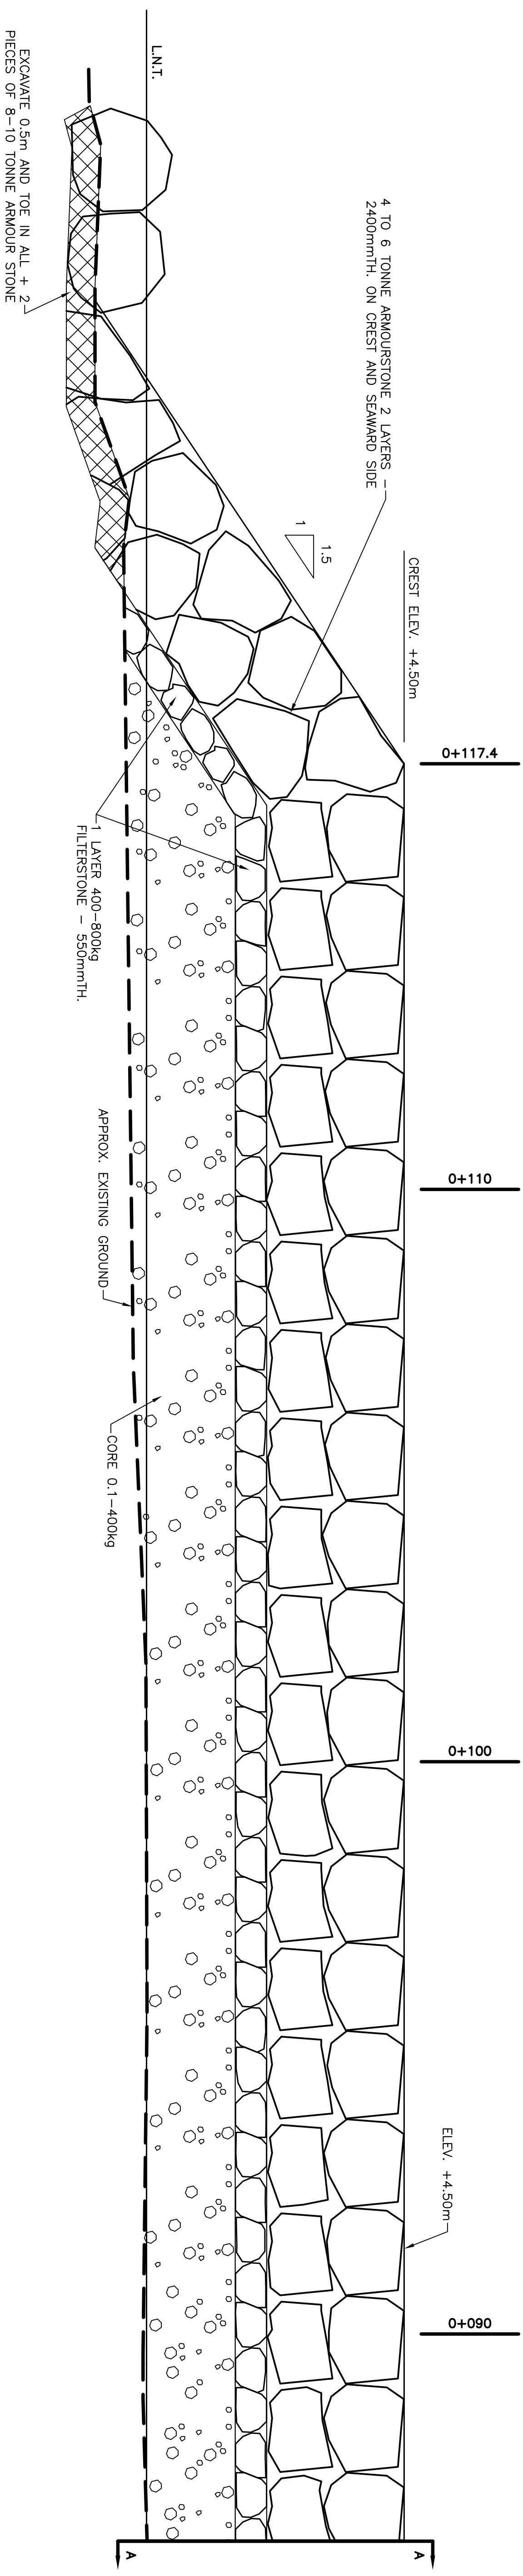

Small Craft Harbours

Province of Newfoundland
Permit Holder
This Permit Allows
APN ENGINEERING INC.

REGISTERED PROFESSIONAL ENGINEER
NIELL C. HIRSH
PROVINCE OF NEWFOUNDLAND & LABRADOR

By practice Professional Engineering
Permit No. as issued by APN, 2022E2
which is valid for the year 2022

NOTES:
1. ALL ELEVATIONS ARE IN METRES
UNLESS OTHERWISE NOTED.
2. ALL DIMENSIONS ARE IN MILLIMETRES
UNLESS OTHERWISE NOTED.

PROVINCE OF NEWFOUNDLAND
PERMIT HOLDER
This Permit Allows
APN ENGINEERING INC.

REGISTERED PROFESSIONAL ENGINEER
NIELL C. HIRSH
PROVINCE OF NEWFOUNDLAND & LABRADOR

By practice Professional Engineering
Permit No. as issued by APN, 2022E2
which is valid for the year 2022

Project	BREAKWATER CONSTRUCTION		
Client	BARR'D HARBOUR, NL		
Project No.	C2-00477		
Revision	NO.	DATE	BY
A	ISSUED FOR REVIEW	1/29/22	
B	ISSUED FOR TENDER	4/29/22	

Author	Paul Cassava	Designer	
Checker		Reviewer	
Drawn	P.H.	Scale	
Date	APRIL 20, 2022	Project No.	C2-00477
Project No.	C2-00477	Sheet No.	C4

